

CHANNELIZATION LEGEND

- GREEN PAVEMENT MARKING
- BUFFER STRIPING, PER SDOT STD.
- CONCRETE PLANTER WITH LEANING RAIL (SEE PVD1 FOR DETAILS ON PLACEMENT. SEE PDT1 FOR PLANTER DETAILS)
- PLASTIC PLANTER (SEE PDT1 FOR PLANTER DETAILS)
- LANE MARKER TYPE 2A
- INSTALL
- REMOVE

GENERAL NOTES


- PAVEMENT MARKINGS PER COS STD SPEC SECTION 8-22.1(2)
- SEE SIGNAL PLANS FOR SIGNS LOCATED ON SIGNAL POLES AND MASTARMS
- SEE SITE PREPARATION PLANS FOR EXISTING PAVEMENT MARKING REMOVAL
- THE CONTRACTOR SHALL RELOCATE PLASTIC PLANTERS FROM THEIR CURRENT LOCATIONS ON 2ND AVENUE BETWEEN PIKE STREET AND S WASHINGTON STREET, TO VARIOUS LOCATIONS ON 2ND AVENUE BETWEEN PIKE STREET AND DENNY WAY. SEE SECTION 8-02.3(30) OF THE SPECIAL PROVISIONS FOR DETAILS.

CHANNELIZATION NOTES

- CROSSBIKE (5 CHDT)
- TURN QUEUE BOX (2 CHDT)
- DRIVEWAY CROSSING (3 CHDT)
- RAISED BIKEWAY, SEE PAVING PLAN
- TUFF POST, YELLOW (H=28", DIA=3") (8 CHDT)
- TUFF POST, WHITE (H=28", DIA=3") (8 CHDT)
- L-2 4-INCH SOLID YELLOW CENTERLINE
- L-3X DASHED 4" YELLOW STRIPE, 3' DASH WITH 9' SKIP
- L-5A DASHED 4" WHITE STRIP, 10' DASH WITH 20' SKIP
- L-5CT THERMOPLASTIC DASHED 4" WHITE STRIPE. 2' DASH WITH 4' SKIP
- L-5D DASHED 4" YELLOW STRIP, 4' DASH WITH 2' SKIP
- L-6A 4-INCH SOLID WHITE STRIPE
- L-6B 6-INCH SOLID WHITE STRIPE
- L-8T THERMOPLASTIC 8" CROSSWALK
- L-8BT THERMOPLASTIC 24" STOPBAR
- L-10 6-INCH WHITE CURB STRIPE
- L-11 6-INCH RED CURB STRIPE
- L-12 6-INCH YELLOW CURB STRIPE
- L-14S 4" WHITE THERMOPLASTIC TAPE
- L-20T LEFT ARROW
- L-21T RIGHT ARROW
- L-22T THRU ARROW
- L-24T THRU LEFT ARROW
- L-28AT BICYCLE AND ARROW (TYPE B THERMOPLASTIC)
- L-36T BICYCLE DETECTOR LOOP SYMBOL
- L-40T(SP) CHEVRON

SIGNAGE LEGEND

- OM3-C OBJECT MARKER
- R1-1 STOP
- R3-1 NO RIGHT TURN
- R6-2L ONE WAY LEFT
- R7-W130 NO PARKING WITHIN 30 FT
- R7-NPR NO PARKING RIGHT-ARROW
- R8-PLZ 3 MINUTE PASSENGER LOAD
- R8-LUPSX[8] PAY AND 30 MINUTE LOAD
- R8-LULX[8] 30 MINUTE LOAD AND UNLOAD
- R10-15LA LEFT TURN VEHICLES STOP FOR BIKES AND PED (SIGN SHALL BE PLASTIC)
- W11-1LR BICYCLE SYMBOL LEFT-RIGHT ARROW
- POST 66" TUFF POST
- TS-10 10-FOOT SIGN POST PER STD PLAN NO 625
- TS-5 5-FOOT SIGN POST
- INSTALL
- REMOVE
- RELOCATE

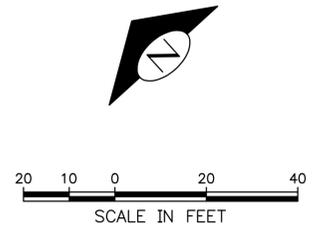

CH1
CHANNELIZATION AND SIGNING PLAN

**2ND AVE PBL
NORTH EXTENSION
(RE-BID)**

JOB NO.	PC	TS7295A
	R/W	
	CO	TS7295C
VAULT PLAN NO.		
790-419		
SHEET 43 OF 126		

APPROVED FOR ADVERTISING NANCY LOCKE DEPARTMENT OF FINANCE & ADMINISTRATIVE SERVICES SEATTLE, WASHINGTON 20		INITIALS AND DATE	
DESIGNED PT.	CHECKED PT.	REVIEWED:	CONST.
DRAWN	CHECKED JSC	SDOT	PROJ. MGR.
BY:		RECEIVED	REVISED AS BUILT
ALL WORK SHALL BE DONE IN ACCORDANCE WITH THE CITY OF SEATTLE STANDARD PLANS AND SPECIFICATIONS AND OTHER DOCUMENTS CALLED FOR IN SECTION 0-02.3 OF THE PROJECT MANUAL.			



City of Seattle
**Seattle Department
of Transportation**


ORDINANCE NO. APPROVED

FUND: Fund

SCALE: 1"=20' INSPECTOR'S BOOK

VAULT SERIAL NO.	DATE	MARK	NATURE REVISIONS
36733			

P:\STDR\ref\TS9912A_2ND AVE PBL EXTENSION\A_PLOT FILES\TS9912A-P-CHAN.dwg
Aug-25-16 4:03pm

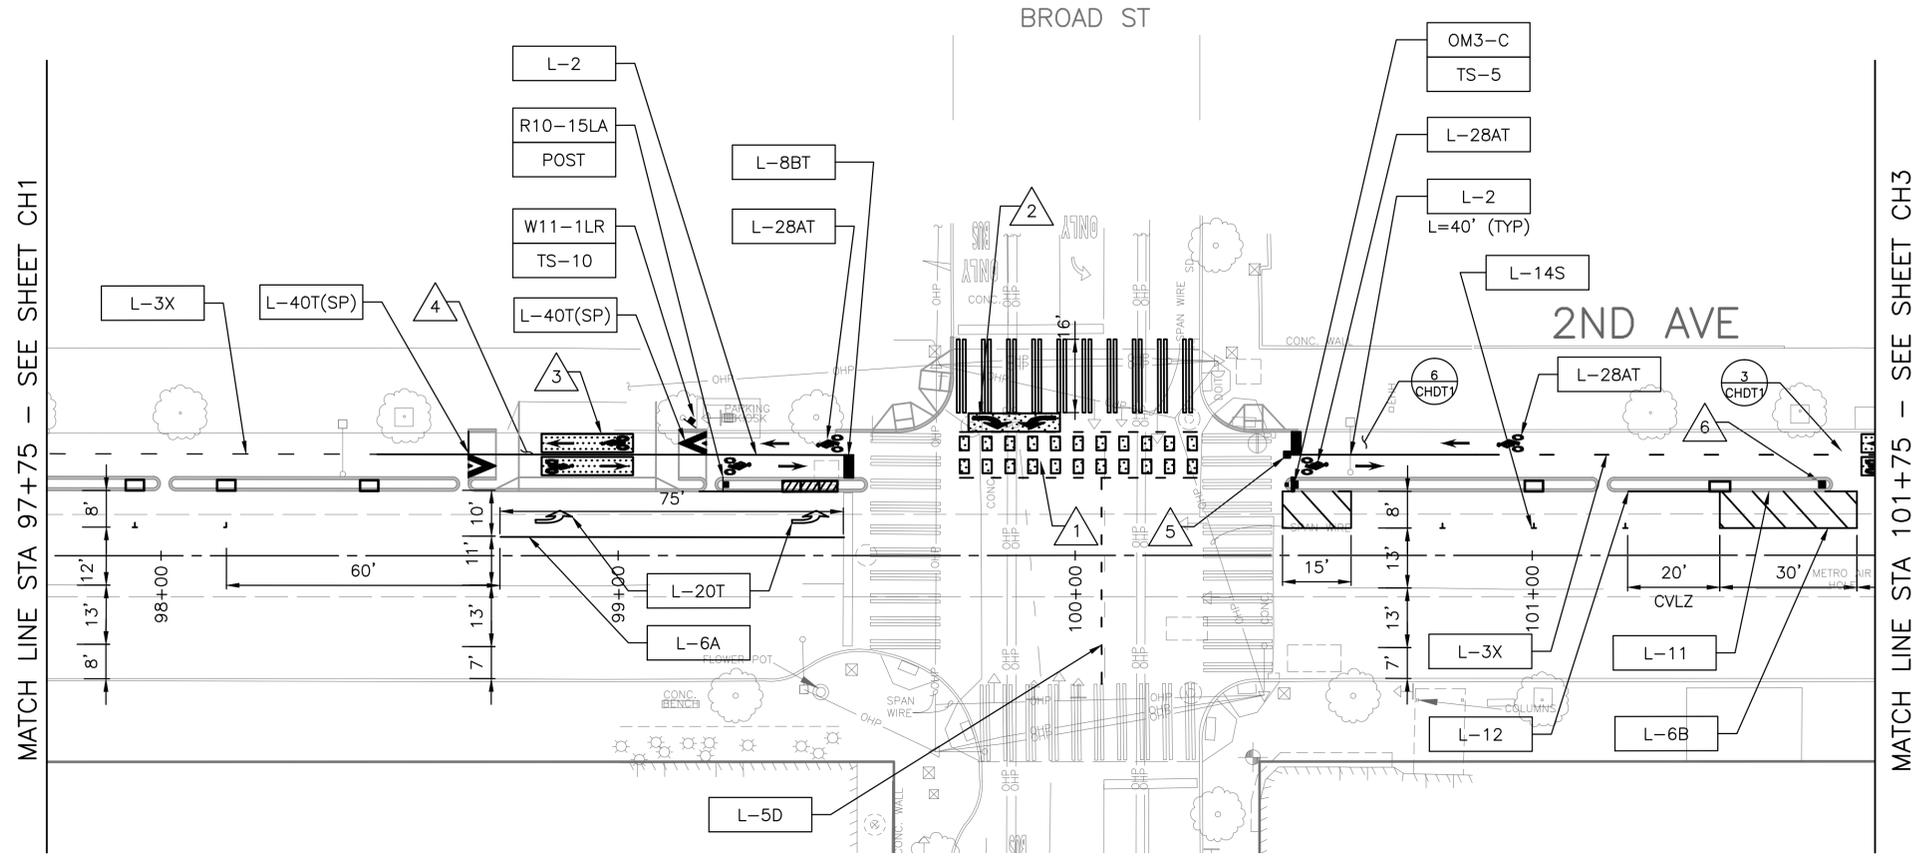

MATCH LINE STA 97+75 - SEE SHEET CH1

MATCH LINE STA 101+75 - SEE SHEET CH3

CHANNELIZATION LEGEND

- GREEN PAVEMENT MARKING
- BUFFER STRIPING, PER SDOT STD.
- CONCRETE PLANTER WITH LEANING RAIL (SEE PVD1 FOR DETAILS ON PLACEMENT. SEE PDT1 FOR PLANTER DETAILS)
- PLASTIC PLANTER (SEE PDT1 FOR PLANTER DETAILS)
- LANE MARKER TYPE 2A

- INSTALL
- REMOVE

GENERAL NOTES


- PAVEMENT MARKINGS PER COS STD SPEC SECTION 8-22.1(2)
- SEE SIGNAL PLANS FOR SIGNS LOCATED ON SIGNAL POLES AND MASTARMS
- SEE SITE PREPARATION PLANS FOR EXISTING PAVEMENT MARKING REMOVAL
- THE CONTRACTOR SHALL RELOCATE PLASTIC PLANTERS FROM THEIR CURRENT LOCATIONS ON 2ND AVENUE BETWEEN PIKE STREET AND S WASHINGTON STREET, TO VARIOUS LOCATIONS ON 2ND AVENUE BETWEEN PIKE STREET AND DENNY WAY. SEE SECTION 8-02.3(30) OF THE SPECIAL PROVISIONS FOR DETAILS.

CHANNELIZATION NOTES

- 1 CROSSBIKE
- 2 TURN QUEUE BOX
- 3 DRIVEWAY CROSSING
- 4 RAISED BIKEWAY, SEE PAVING PLAN
- 5 TUFF POST, YELLOW (H=28", DIA=3")
- 6 TUFF POST, WHITE (H=28", DIA=3")
- L-2 4-INCH SOLID YELLOW CENTERLINE
- L-3X DASHED 4" YELLOW STRIPE, 3' DASH WITH 9' SKIP
- L-5A DASHED 4" WHITE STRIP, 10' DASH WITH 20' SKIP
- L-5CT THERMOPLASTIC DASHED 4" WHITE STRIPE. 2' DASH WITH 4' SKIP
- L-5D DASHED 4" YELLOW STRIP, 4' DASH WITH 2' SKIP
- L-6A 4-INCH SOLID WHITE STRIPE
- L-6B 6-INCH SOLID WHITE STRIPE
- L-8T THERMOPLASTIC 8" CROSSWALK
- L-8BT THERMOPLASTIC 24" STOPBAR
- L-10 6-INCH WHITE CURB STRIPE
- L-11 6-INCH RED CURB STRIPE
- L-12 6-INCH YELLOW CURB STRIPE
- L-14S 4" WHITE THERMOPLASTIC TAPE
- L-20T LEFT ARROW
- L-21T RIGHT ARROW
- L-22T THRU ARROW
- L-24T THRU LEFT ARROW
- L-28AT BICYCLE AND ARROW (TYPE B THERMOPLASTIC)
- L-36T BICYCLE DETECTOR LOOP SYMBOL
- L-40T(SP) CHEVRON

SIGNAGE LEGEND

- OM3-C OBJECT MARKER
 - R1-1 STOP
 - R3-1 NO RIGHT TURN
 - R6-2L ONE WAY LEFT
 - R7-W130 NO PARKING WITHIN 30 FT
 - R7-NPR NO PARKING RIGHT-ARROW
 - R8-PLZ 3 MINUTE PASSENGER LOAD
 - R8-LUPSX[8] PAY AND 30 MINUTE LOAD
 - R8-LULX[8] 30 MINUTE LOAD AND UNLOAD
 - R10-15LA LEFT TURN VEHICLES STOP FOR BIKES AND PED (SIGN SHALL BE PLASTIC)
 - W11-1LR BICYCLE SYMBOL LEFT-RIGHT ARROW
 - POST 66" TUFF POST
 - TS-10 10-FOOT SIGN POST PER STD PLAN NO 625
 - TS-5 5-FOOT SIGN POST
- INSTALL
 - REMOVE
 - RELOCATE

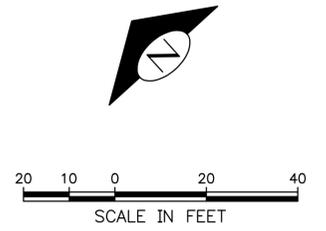

CH2 CHANNELIZATION AND SIGNING PLAN

2ND AVE PBL NORTH EXTENSION (RE-BID)

PC	TS7295A
R/W	
CO	TS7295C
VAULT PLAN NO. 790-419	
SHEET 44 OF 126	

APPROVED FOR ADVERTISING NANCY LOCKE DEPARTMENT OF FINANCE & ADMINISTRATIVE SERVICES SEATTLE, WASHINGTON 20		INITIALS AND DATE DESIGNED PT. CHECKED PT.		INITIALS AND DATE REVIEWED: CONST. SDOT PROJ. MGR.	
BY: PURCHASING & CONTRACTING SERVICES DIRECTOR		DRAWN JLG CHECKED JSC		RECEIVED REVISED AS BUILT	
ALL WORK SHALL BE DONE IN ACCORDANCE WITH THE CITY OF SEATTLE STANDARD PLANS AND SPECIFICATIONS AND OTHER DOCUMENTS CALLED FOR IN SECTION 0-02.3 OF THE PROJECT MANUAL.					




City of Seattle
Seattle Department of Transportation

ORDINANCE No. APPROVED
FUND: Fund Number
SCALE: 1"=20' INSPECTOR'S BOOK

DATE	MARK	NATURE	MADE CHKD REV'D

P:\STDR\ref\TS9912A_2ND AVE PBL EXTENSION\A_PLOT FILES\TS9912A-P-CHAN.dwg
Aug-25-16 4:03pm

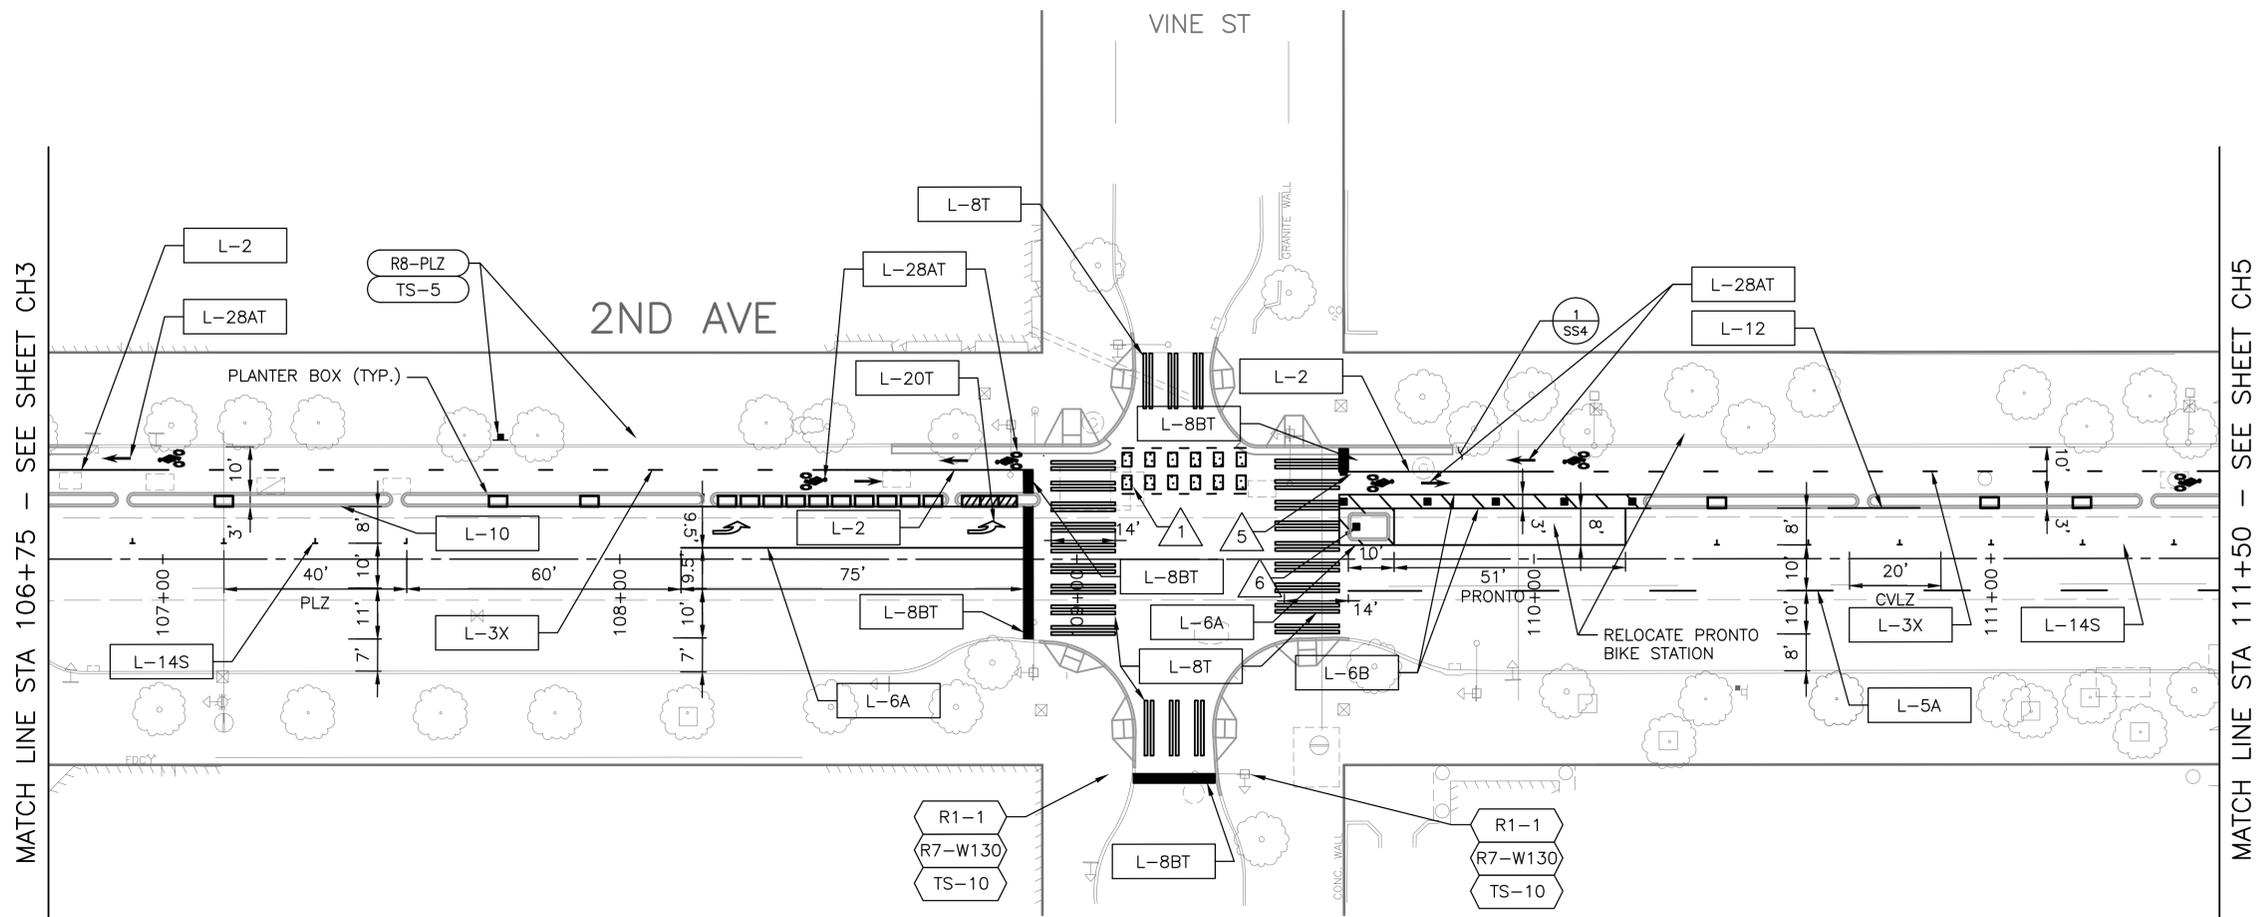

CHANNELIZATION LEGEND

- GREEN PAVEMENT MARKING
- BUFFER STRIPING, PER SDOT STD.
- CONCRETE PLANTER WITH LEANING RAIL (SEE PVD1 FOR DETAILS ON PLACEMENT. SEE PDT1 FOR PLANTER DETAILS)
- PLASTIC PLANTER (SEE PDT1 FOR PLANTER DETAILS)
- LANE MARKER TYPE 2A
- INSTALL
- REMOVE

GENERAL NOTES


- PAVEMENT MARKINGS PER COS STD SPEC SECTION 8-22.1(2)
- SEE SIGNAL PLANS FOR SIGNS LOCATED ON SIGNAL POLES AND MASTARMS
- SEE SITE PREPARATION PLANS FOR EXISTING PAVEMENT MARKING REMOVAL
- THE CONTRACTOR SHALL RELOCATE PLASTIC PLANTERS FROM THEIR CURRENT LOCATIONS ON 2ND AVENUE BETWEEN PIKE STREET AND S WASHINGTON STREET, TO VARIOUS LOCATIONS ON 2ND AVENUE BETWEEN PIKE STREET AND DENNY WAY. SEE SECTION 8-02.3(30) OF THE SPECIAL PROVISIONS FOR DETAILS.

CHANNELIZATION NOTES

- 1 CROSSBIKE
- 2 TURN QUEUE BOX
- 3 DRIVEWAY CROSSING
- 4 RAISED BIKEWAY, SEE PAVING PLAN
- 5 TUFF POST, YELLOW (H=28", DIA=3")
- 6 TUFF POST, WHITE (H=28", DIA=3")
- L-2 4-INCH SOLID YELLOW CENTERLINE
- L-3X DASHED 4" YELLOW STRIPE, 3' DASH WITH 9' SKIP
- L-5A DASHED 4" WHITE STRIP, 10' DASH WITH 20' SKIP
- L-5CT THERMOPLASTIC DASHED 4" WHITE STRIPE. 2' DASH WITH 4' SKIP
- L-5D DASHED 4" YELLOW STRIP, 4' DASH WITH 2' SKIP
- L-6A 4-INCH SOLID WHITE STRIPE
- L-6B 6-INCH SOLID WHITE STRIPE
- L-8T THERMOPLASTIC 8" CROSSWALK
- L-8BT THERMOPLASTIC 24" STOPBAR
- L-10 6-INCH WHITE CURB STRIPE
- L-11 6-INCH RED CURB STRIPE
- L-12 6-INCH YELLOW CURB STRIPE
- L-14S 4" WHITE THERMOPLASTIC TAPE
- L-20T LEFT ARROW
- L-21T RIGHT ARROW
- L-22T THRU ARROW
- L-24T THRU LEFT ARROW
- L-28AT BICYCLE AND ARROW (TYPE B THERMOPLASTIC)
- L-36T BICYCLE DETECTOR LOOP SYMBOL
- L-40T(SP) CHEVRON

SIGNAGE LEGEND

- OM3-C OBJECT MARKER
- R1-1 STOP
- R3-1 NO RIGHT TURN
- R6-2L ONE WAY LEFT
- R7-W130 NO PARKING WITHIN 30 FT
- R7-NPR NO PARKING RIGHT-ARROW
- R8-PLZ 3 MINUTE PASSENGER LOAD
- R8-LUPSX[8] PAY AND 30 MINUTE LOAD
- R8-LULX[8] 30 MINUTE LOAD AND UNLOAD
- R10-15LA LEFT TURN VEHICLES STOP FOR BIKES AND PED (SIGN SHALL BE PLASTIC)
- W11-1LR BICYCLE SYMBOL LEFT-RIGHT ARROW
- POST 66" TUFF POST
- TS-10 10-FOOT SIGN POST PER STD PLAN NO 625
- TS-5 5-FOOT SIGN POST
- INSTALL
- REMOVE
- RELOCATE

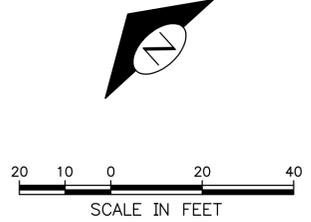

CH4 CHANNELIZATION AND SIGNING PLAN

2ND AVE PBL NORTH EXTENSION (RE-BID)

JOB NO.	PC	TS7295A
R/W		
CO		TS7295C
VAULT PLAN NO.	790-419	
SHEET	46 OF 126	

APPROVED FOR ADVERTISING NANCY LOCKE DEPARTMENT OF FINANCE & ADMINISTRATIVE SERVICES SEATTLE, WASHINGTON 20		INITIALS AND DATE		INITIALS AND DATE	
DESIGNED . PT.		DESIGNED		CONST.	
CHECKED . PT.		SDOT		PROJ. MGR.	
DRAWN		RECEIVED		REVISOR	
CHECKED . JSC		REVISED AS BUILT			
BY:		ALL WORK SHALL BE DONE IN ACCORDANCE WITH THE CITY OF SEATTLE STANDARD PLANS AND SPECIFICATIONS AND OTHER DOCUMENTS CALLED FOR IN SECTION 0-02.3 OF THE PROJECT MANUAL.			




City of Seattle
Seattle Department of Transportation

ORDINANCE NO. APPROVED
FUND: Fund
SCALE: 1"=20' INSPECTOR'S BOOK

VAULT SERIAL NO.	DATE	MARK	NATURE	MADE	CHK'D	REV'D
36733						

P:\STDR\ref\TS9912A_2ND AVE PBL EXTENSION\A_PLOT FILES\TS9912A-P-CHAN.dwg
Aug-25-16 4:03pm

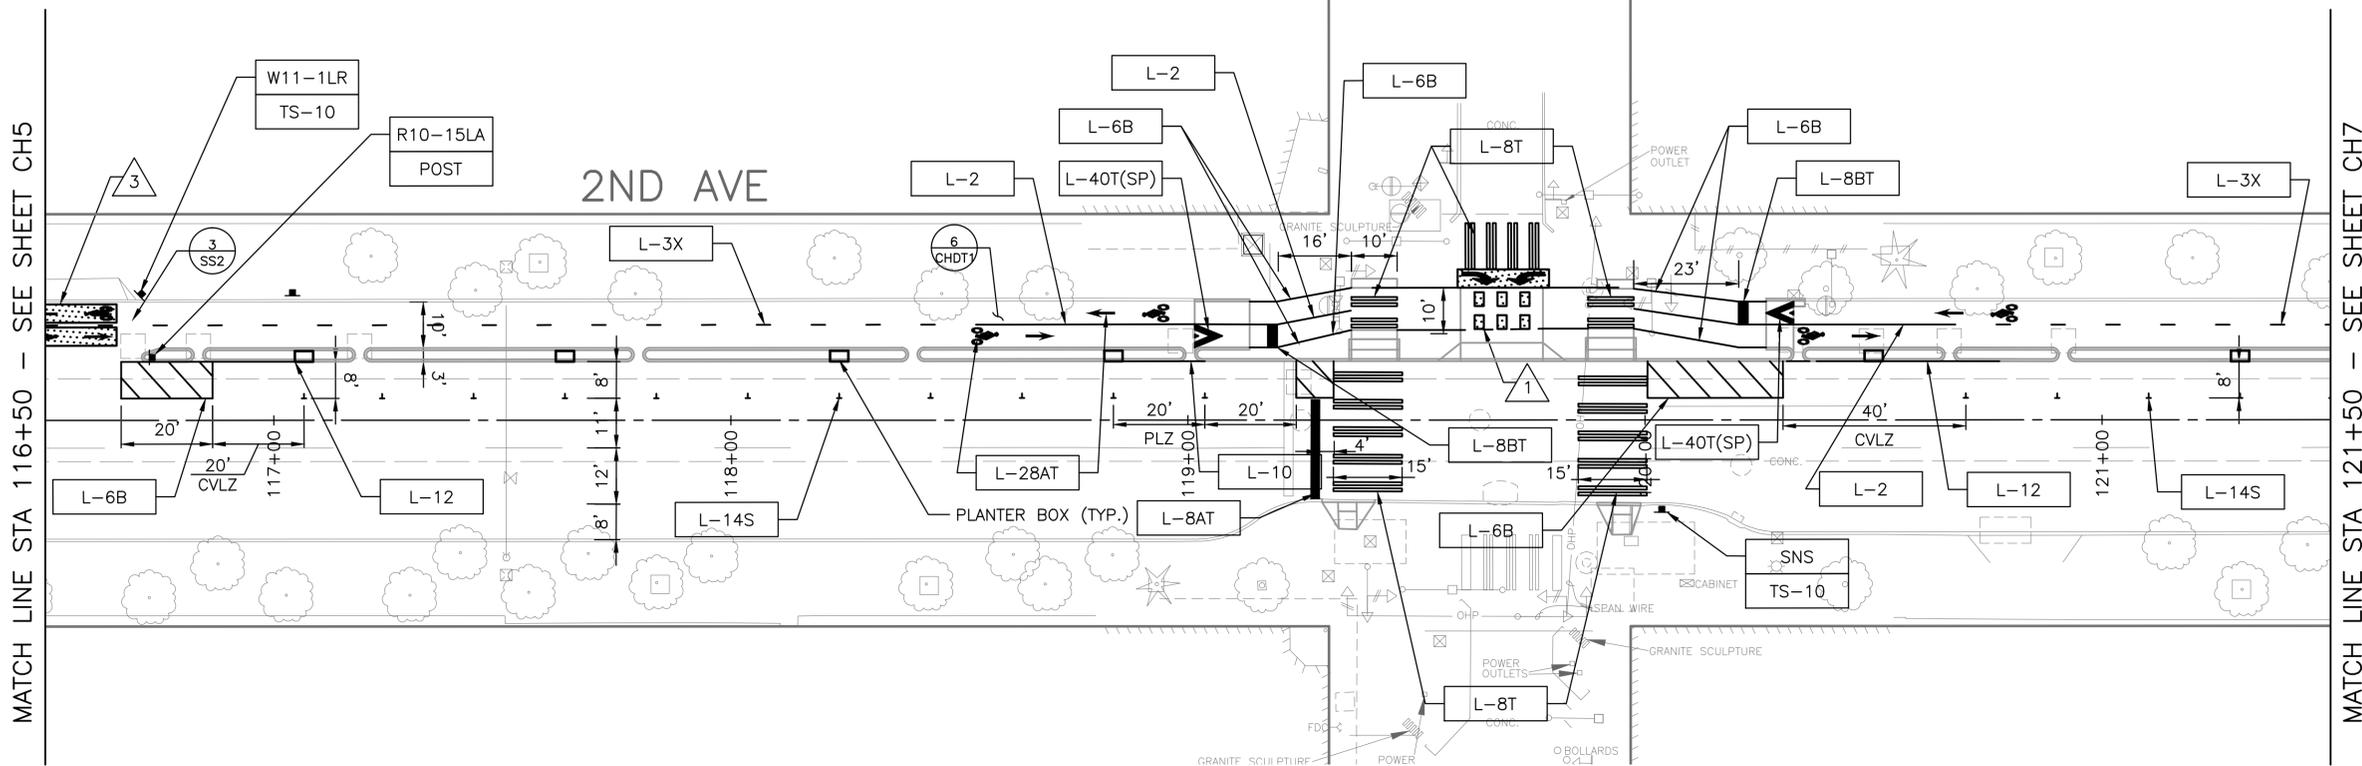

MATCH LINE STA 116+50 - SEE SHEET CH5

MATCH LINE STA 121+50 - SEE SHEET CH7

CHANNELIZATION LEGEND

- GREEN PAVEMENT MARKING
- BUFFER STRIPING, PER SDOT STD.
- CONCRETE PLANTER WITH LEANING RAIL (SEE PVD1 FOR DETAILS ON PLACEMENT. SEE PDT1 FOR PLANTER DETAILS)
- PLASTIC PLANTER (SEE PDT1 FOR PLANTER DETAILS)
- LANE MARKER TYPE 2A
- INSTALL
- REMOVE

GENERAL NOTES


1. PAVEMENT MARKINGS PER COS STD SPEC SECTION 8-22.1(2)
2. SEE SIGNAL PLANS FOR SIGNS LOCATED ON SIGNAL POLES AND MASTARMS
3. SEE SITE PREPARATION PLANS FOR EXISTING PAVEMENT MARKING REMOVAL
4. THE CONTRACTOR SHALL RELOCATE PLASTIC PLANTERS FROM THEIR CURRENT LOCATIONS ON 2ND AVENUE BETWEEN PIKE STREET AND S WASHINGTON STREET, TO VARIOUS LOCATIONS ON 2ND AVENUE BETWEEN PIKE STREET AND DENNY WAY. SEE SECTION 8-02.3(30) OF THE SPECIAL PROVISIONS FOR DETAILS.

CHANNELIZATION NOTES

- CROSSBIKE ⁵ CHDTY
- TURN QUEUE BOX ² CHDTY
- DRIVEWAY CROSSING ³ CHDTY
- RAISED BIKEWAY, SEE PAVING PLAN
- TUFF POST, YELLOW (H=28", DIA=3") ⁸ CHDTY
- TUFF POST, WHITE (H=28", DIA=3") ⁸ CHDTY
- L-2 4-INCH SOLID YELLOW CENTERLINE
- L-3X DASHED 4" YELLOW STRIPE, 3' DASH WITH 9' SKIP
- L-5A DASHED 4" WHITE STRIP, 10' DASH WITH 20' SKIP
- L-5CT THERMOPLASTIC DASHED 4" WHITE STRIPE, 2' DASH WITH 4' SKIP
- L-5D DASHED 4" YELLOW STRIP, 4' DASH WITH 2' SKIP
- L-6A 4-INCH SOLID WHITE STRIPE
- L-6B 6-INCH SOLID WHITE STRIPE
- L-8T THERMOPLASTIC 8" CROSSWALK
- L-8BT THERMOPLASTIC 24" STOPBAR
- L-10 6-INCH WHITE CURB STRIPE
- L-11 6-INCH RED CURB STRIPE
- L-12 6-INCH YELLOW CURB STRIPE
- L-14S 4" WHITE THERMOPLASTIC TAPE
- L-20T LEFT ARROW
- L-21T RIGHT ARROW
- L-22T THRU ARROW
- L-24T THRU LEFT ARROW
- L-28AT BICYCLE AND ARROW (TYPE B THERMOPLASTIC)
- L-36T BICYCLE DETECTOR LOOP SYMBOL
- L-40T(SP) CHEVRON

SIGNAGE LEGEND

- OM3-C OBJECT MARKER
- R1-1 STOP
- R3-1 NO RIGHT TURN
- R6-2L ONE WAY LEFT
- R7-W130 NO PARKING WITHIN 30 FT
- R7-NPR NO PARKING RIGHT-ARROW
- R8-PLZ 3 MINUTE PASSENGER LOAD
- R8-LUPSX[8] PAY AND 30 MINUTE LOAD
- R8-LULX[8] 30 MINUTE LOAD AND UNLOAD
- R10-15LA LEFT TURN VEHICLES STOP FOR BIKES AND PED (SIGN SHALL BE PLASTIC)
- W11-1LR BICYCLE SYMBOL LEFT-RIGHT ARROW
- POST 66" TUFF POST
- TS-10 10-FOOT SIGN POST PER STD PLAN NO 625
- TS-5 5-FOOT SIGN POST
- INSTALL
- REMOVE
- RELOCATE

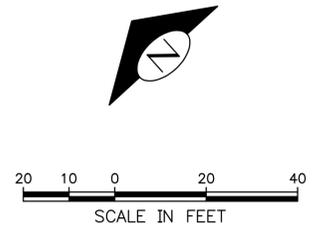

**CH6
CHANNELIZATION AND SIGNING PLAN**

**2ND AVE PBL
NORTH EXTENSION
(RE-BID)**

PC TS7295A
R/W
CO TS7295C
VAULT PLAN NO.
790-419
SHEET 48 OF 126


APPROVED FOR ADVERTISING NANCY LOCKE DEPARTMENT OF FINANCE & ADMINISTRATIVE SERVICES SEATTLE, WASHINGTON 20		INITIALS AND DATE	
DESIGNED PT.	CHECKED PT.	REVIEWED:	CONST.
DRAWN	CHECKED JSC	SDOT	PROJ. MGR.
BY: PURCHASING & CONTRACTING SERVICES DIRECTOR		RECEIVED	REVISED AS BUILT
ALL WORK SHALL BE DONE IN ACCORDANCE WITH THE CITY OF SEATTLE STANDARD PLANS AND SPECIFICATIONS AND OTHER DOCUMENTS CALLED FOR IN SECTION 0-02.3 OF THE PROJECT MANUAL.			



City of Seattle
**Seattle Department
of Transportation**

ORDINANCE NO. Ordinance APPROVED
FUND: Fund Number
SCALE: 1"=20' INSPECTOR'S BOOK

P:\STDR\ref\TS9912A_2ND AVE PBL EXTENSION_VAULT_PLOT_FILES\TS9912A-P-CHAN.dwg
Aug-25-16 4:04pm
36733

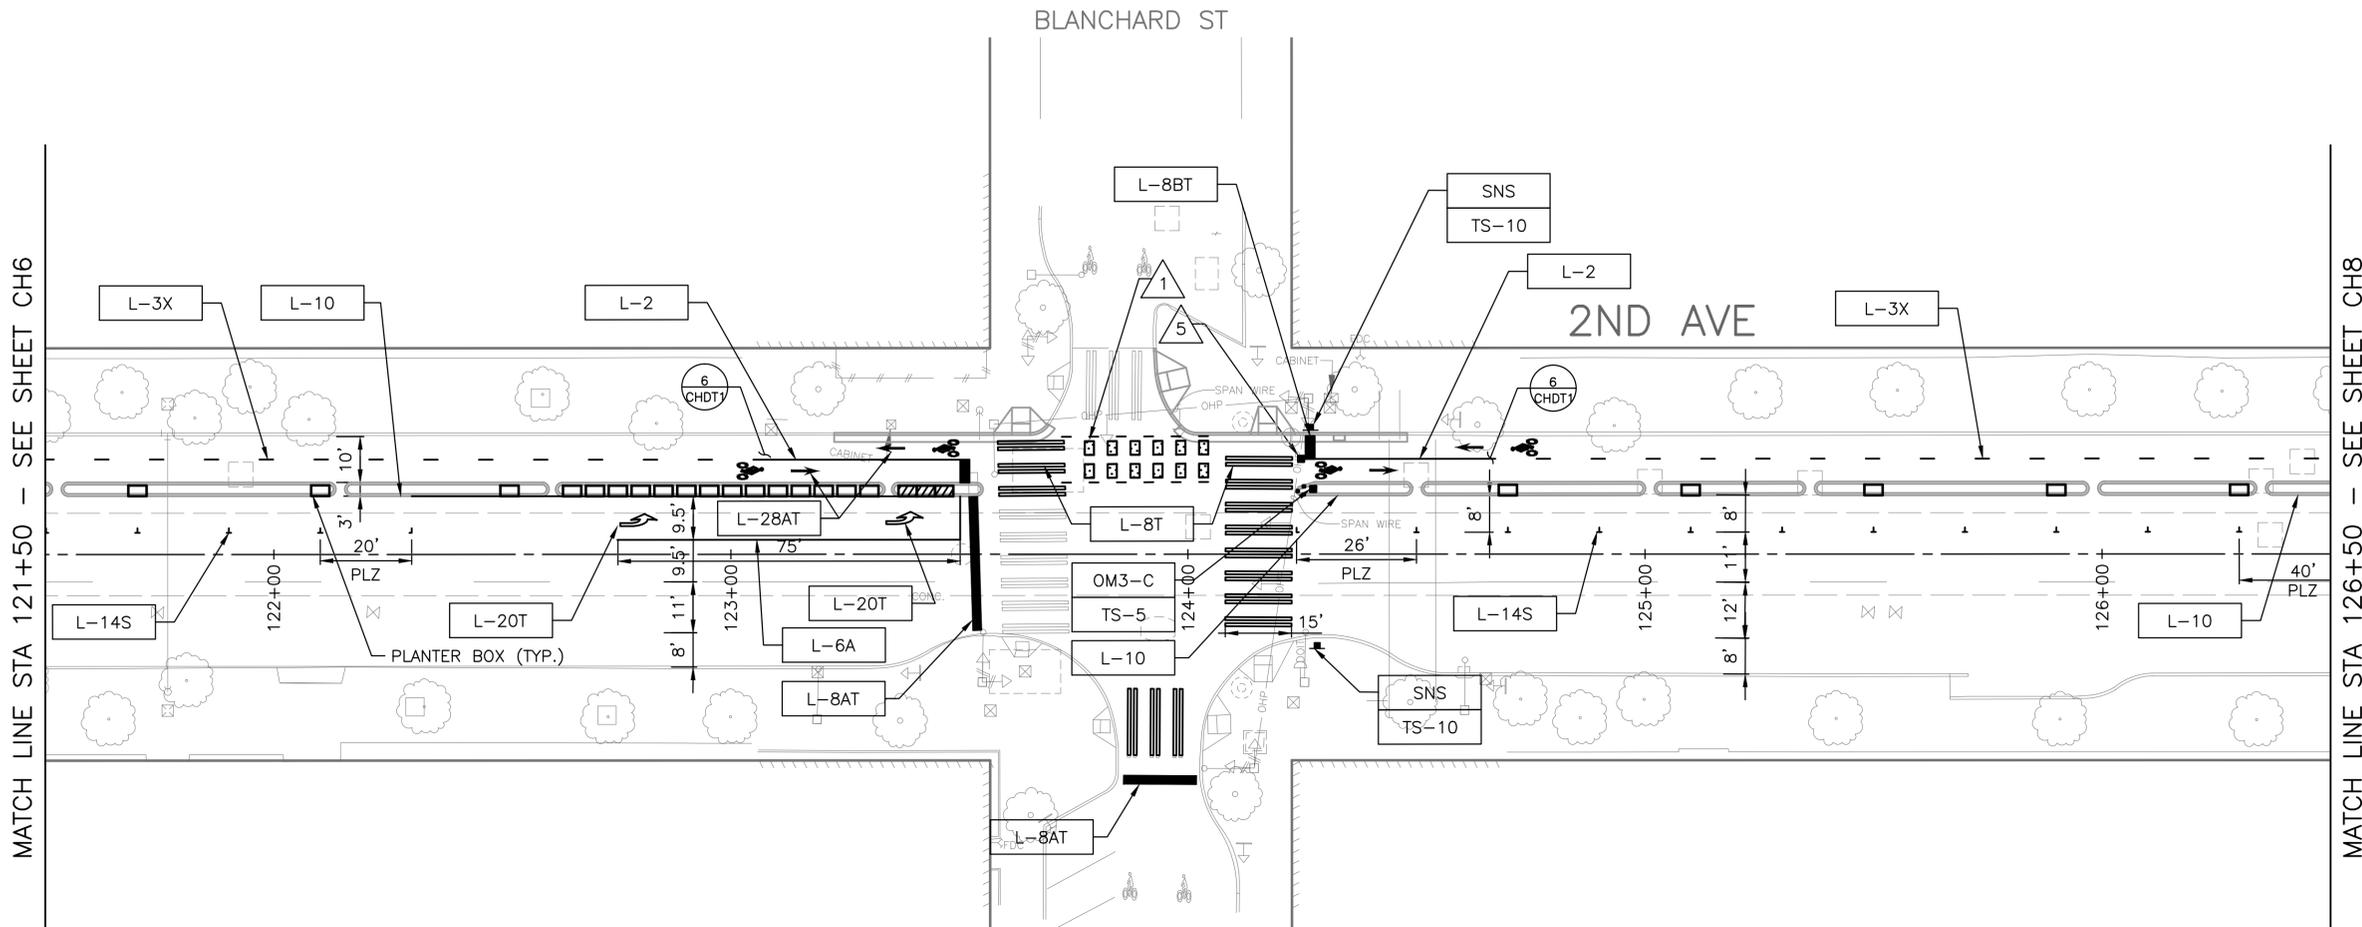

MATCH LINE STA 121+50 - SEE SHEET CH6

MATCH LINE STA 126+50 - SEE SHEET CH8

CHANNELIZATION LEGEND

- GREEN PAVEMENT MARKING
- BUFFER STRIPING, PER SDOT STD.
- CONCRETE PLANTER WITH LEANING RAIL (SEE PVD1 FOR DETAILS ON PLACEMENT. SEE PDT1 FOR PLANTER DETAILS)
- PLASTIC PLANTER (SEE PDT1 FOR PLANTER DETAILS)
- LANE MARKER TYPE 2A
- INSTALL
- REMOVE

GENERAL NOTES


- PAVEMENT MARKINGS PER COS STD SPEC SECTION 8-22.1(2)
- SEE SIGNAL PLANS FOR SIGNS LOCATED ON SIGNAL POLES AND MASTARMS
- SEE SITE PREPARATION PLANS FOR EXISTING PAVEMENT MARKING REMOVAL
- THE CONTRACTOR SHALL RELOCATE PLASTIC PLANTERS FROM THEIR CURRENT LOCATIONS ON 2ND AVENUE BETWEEN PIKE STREET AND S WASHINGTON STREET, TO VARIOUS LOCATIONS ON 2ND AVENUE BETWEEN PIKE STREET AND DENNY WAY. SEE SECTION 8-02.3(30) OF THE SPECIAL PROVISIONS FOR DETAILS.

CHANNELIZATION NOTES

- CROSSBIKE 5 CHDTY
- TURN QUEUE BOX 2 CHDTY
- DRIVEWAY CROSSING 3 CHDTY
- RAISED BIKEWAY, SEE PAVING PLAN
- TUFF POST, YELLOW (H=28", DIA=3") 8 CHDTY
- TUFF POST, WHITE (H=28", DIA=3") 8 CHDTY
- L-2 4-INCH SOLID YELLOW CENTERLINE
- L-3X DASHED 4" YELLOW STRIPE, 3' DASH WITH 9' SKIP
- L-5A DASHED 4" WHITE STRIP, 10' DASH WITH 20' SKIP
- L-5CT THERMOPLASTIC DASHED 4" WHITE STRIPE. 2' DASH WITH 4' SKIP
- L-5D DASHED 4" YELLOW STRIP, 4' DASH WITH 2' SKIP
- L-6A 4-INCH SOLID WHITE STRIPE
- L-6B 6-INCH SOLID WHITE STRIPE
- L-8T THERMOPLASTIC 8" CROSSWALK
- L-8BT THERMOPLASTIC 24" STOPBAR
- L-10 6-INCH WHITE CURB STRIPE
- L-11 6-INCH RED CURB STRIPE
- L-12 6-INCH YELLOW CURB STRIPE
- L-14S 4" WHITE THERMOPLASTIC TAPE
- L-20T LEFT ARROW
- L-21T RIGHT ARROW
- L-22T THRU ARROW
- L-24T THRU LEFT ARROW
- L-28AT BICYCLE AND ARROW (TYPE B THERMOPLASTIC)
- L-36T BICYCLE DETECTOR LOOP SYMBOL
- L-40T(SP) CHEVRON

SIGNAGE LEGEND

- OM3-C OBJECT MARKER
- R1-1 STOP
- R3-1 NO RIGHT TURN
- R6-2L ONE WAY LEFT
- R7-W130 NO PARKING WITHIN 30 FT
- R7-NPR NO PARKING RIGHT-ARROW
- R8-PLZ 3 MINUTE PASSENGER LOAD
- R8-LUPS[8] PAY AND 30 MINUTE LOAD
- R8-LULX[8] 30 MINUTE LOAD AND UNLOAD
- R10-15LA LEFT TURN VEHICLES STOP FOR BIKES AND PED (SIGN SHALL BE PLASTIC)
- W11-1LR BICYCLE SYMBOL LEFT-RIGHT ARROW
- POST 66" TUFF POST
- TS-10 10-FOOT SIGN POST PER STD PLAN NO 625
- TS-5 5-FOOT SIGN POST
- INSTALL
- REMOVE
- RELOCATE

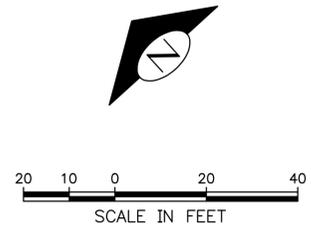

CH7
CHANNELIZATION AND SIGNING PLAN

**2ND AVE PBL
NORTH EXTENSION
(RE-BID)**

JOB NO.	PC	TS7295A
	R/W	
	CO	TS7295C
VAULT PLAN NO.		
790-419		
SHEET 49 OF 126		

APPROVED FOR ADVERTISING NANCY LOCKE DEPARTMENT OF FINANCE & ADMINISTRATIVE SERVICES SEATTLE, WASHINGTON 20		INITIALS AND DATE	
DESIGNED PT.	CHECKED PT.	REVIEWED:	CONST.
DRAWN	CHECKED JSC	SDOT	PROJ. MGR.
BY:		RECEIVED	REVISED AS BUILT
PURCHASING & CONTRACTING SERVICES DIRECTOR		ALL WORK SHALL BE DONE IN ACCORDANCE WITH THE CITY OF SEATTLE STANDARD PLANS AND SPECIFICATIONS AND OTHER DOCUMENTS CALLED FOR IN SECTION 0-02.3 OF THE PROJECT MANUAL.	




City of Seattle
**Seattle Department
of Transportation**

ORDINANCE NO. Ordinance APPROVED
FUND: Fund Number
SCALE: 1"=20' INSPECTOR'S BOOK

P:\STDR\ref\TS9912A_2ND_AVE_PBL_EXTENSION\A_PLOT_FILES\TS9912A-P-CHAN.dwg
Aug-25-16 4:04pm

DATE	MARK	NATURE	MADE CHKD	REV'D
VAULT SERIAL NO. 36733				

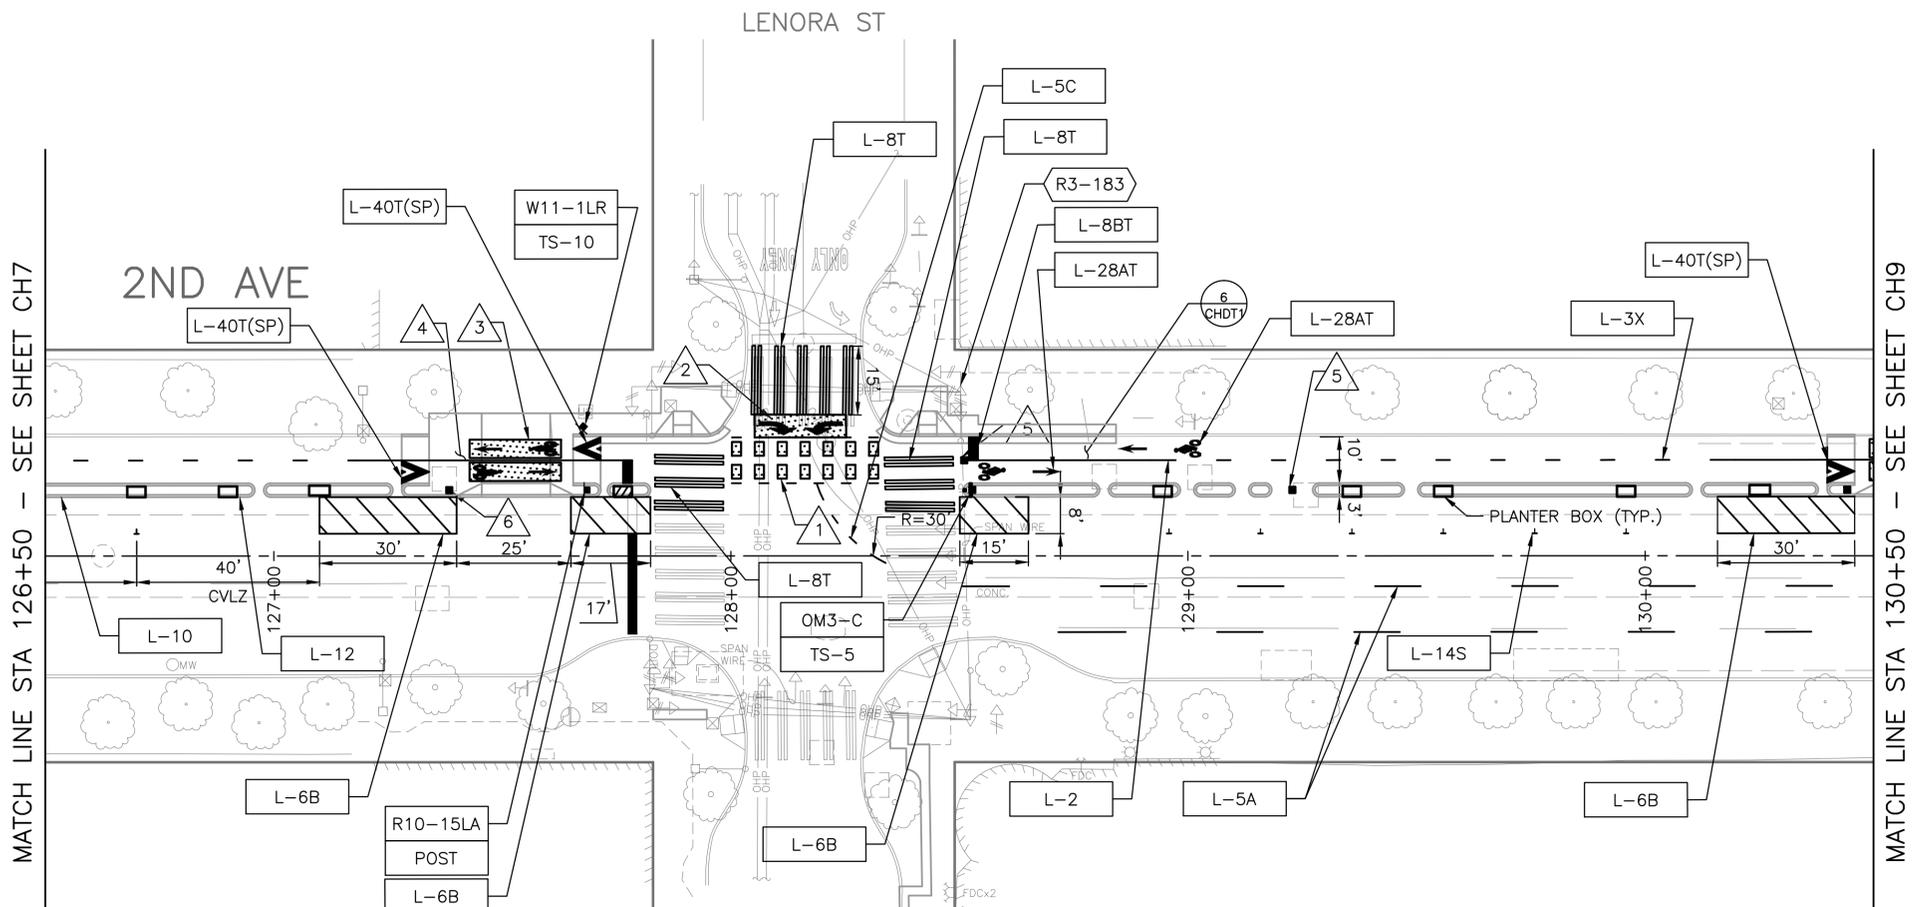

MATCH LINE STA 126+50 - SEE SHEET CH7

MATCH LINE STA 130+50 - SEE SHEET CH9

CHANNELIZATION LEGEND

- GREEN PAVEMENT MARKING
- BUFFER STRIPING, PER SDOT STD.
- CONCRETE PLANTER WITH LEANING RAIL (SEE PVD1 FOR DETAILS ON PLACEMENT. SEE PDT1 FOR PLANTER DETAILS)
- PLASTIC PLANTER (SEE PDT1 FOR PLANTER DETAILS)
- LANE MARKER TYPE 2A
- INSTALL
- REMOVE

GENERAL NOTES


1. PAVEMENT MARKINGS PER COS STD SPEC SECTION 8-22.1(2)
2. SEE SIGNAL PLANS FOR SIGNS LOCATED ON SIGNAL POLES AND MASTARMS
3. SEE SITE PREPARATION PLANS FOR EXISTING PAVEMENT MARKING REMOVAL
4. THE CONTRACTOR SHALL RELOCATE PLASTIC PLANTERS FROM THEIR CURRENT LOCATIONS ON 2ND AVENUE BETWEEN PIKE STREET AND S WASHINGTON STREET, TO VARIOUS LOCATIONS ON 2ND AVENUE BETWEEN PIKE STREET AND DENNY WAY. SEE SECTION 8-02.3(30) OF THE SPECIAL PROVISIONS FOR DETAILS.

CHANNELIZATION NOTES

- 1 CROSSBIKE
- 2 TURN QUEUE BOX
- 3 DRIVEWAY CROSSING
- 4 RAISED BIKEWAY, SEE PAVING PLAN
- 5 TUFF POST, YELLOW (H=28", DIA=3")
- 6 TUFF POST, WHITE (H=28", DIA=3")
- L-2 4-INCH SOLID YELLOW CENTERLINE
- L-3X DASHED 4" YELLOW STRIPE, 3' DASH WITH 9' SKIP
- L-5A DASHED 4" WHITE STRIP, 10' DASH WITH 20' SKIP
- L-5C THERMOPLASTIC DASHED 4" WHITE STRIPE. 2' DASH WITH 4' SKIP
- L-5D DASHED 4" YELLOW STRIP, 4' DASH WITH 2' SKIP
- L-6A 4-INCH SOLID WHITE STRIPE
- L-6B 6-INCH SOLID WHITE STRIPE
- L-8T THERMOPLASTIC 8" CROSSWALK
- L-8BT THERMOPLASTIC 24" STOPBAR
- L-10 6-INCH WHITE CURB STRIPE
- L-11 6-INCH RED CURB STRIPE
- L-12 6-INCH YELLOW CURB STRIPE
- L-14S 4" WHITE THERMOPLASTIC TAPE
- L-20T LEFT ARROW
- L-21T RIGHT ARROW
- L-22T THRU ARROW
- L-24T THRU LEFT ARROW
- L-28AT BICYCLE AND ARROW (TYPE B THERMOPLASTIC)
- L-36T BICYCLE DETECTOR LOOP SYMBOL
- L-40T(SP) CHEVRON

SIGNAGE LEGEND

- OM3-C OBJECT MARKER
- R1-1 STOP
- R3-1 NO RIGHT TURN
- R6-2L ONE WAY LEFT
- R7-W130 NO PARKING WITHIN 30 FT
- R7-NPR NO PARKING RIGHT-ARROW
- R8-PLZ 3 MINUTE PASSENGER LOAD
- R8-LUPSX[8] PAY AND 30 MINUTE LOAD
- R8-LULX[8] 30 MINUTE LOAD AND UNLOAD
- R10-15LA LEFT TURN VEHICLES STOP FOR BIKES AND PED (SIGN SHALL BE PLASTIC)
- W11-1LR BICYCLE SYMBOL LEFT-RIGHT ARROW
- POST 66" TUFF POST
- TS-10 10-FOOT SIGN POST PER STD PLAN NO 625
- TS-5 5-FOOT SIGN POST
- INSTALL
- REMOVE
- RELOCATE

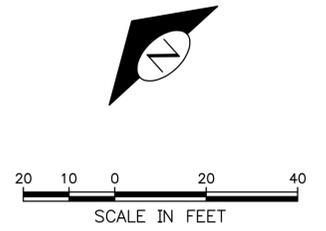

**CH8
CHANNELIZATION AND SIGNING PLAN**

**2ND AVE PBL
NORTH EXTENSION
(RE-BID)**

PC TS7295A
R/W
CO TS7295C
VAULT PLAN NO.
790-419
SHEET 50 OF 126

APPROVED FOR ADVERTISING NANCY LOCKE DEPARTMENT OF FINANCE & ADMINISTRATIVE SERVICES SEATTLE, WASHINGTON 20		INITIALS AND DATE	
DESIGNED PT.	CHECKED PT.	REVIEWED:	CONST.
DRAWN	CHECKED JSC	SDOT	PROJ. MGR.
BY: PURCHASING & CONTRACTING SERVICES DIRECTOR		RECEIVED	REVISED AS BUILT
ALL WORK SHALL BE DONE IN ACCORDANCE WITH THE CITY OF SEATTLE STANDARD PLANS AND SPECIFICATIONS AND OTHER DOCUMENTS CALLED FOR IN SECTION 0-02.3 OF THE PROJECT MANUAL.			




City of Seattle
**Seattle Department
of Transportation**

ORDINANCE NO. APPROVED
FUND: Fund Number
SCALE: 1"=20' INSPECTOR'S BOOK

DATE	MARK	NATURE	REVISIONS

P:\STDR\ref\TS9912A_2ND AVE PBL EXTENSION\A_PLOT FILES\TS9912A-P-CHAN.dwg
Aug-25-16 4:04pm
36733

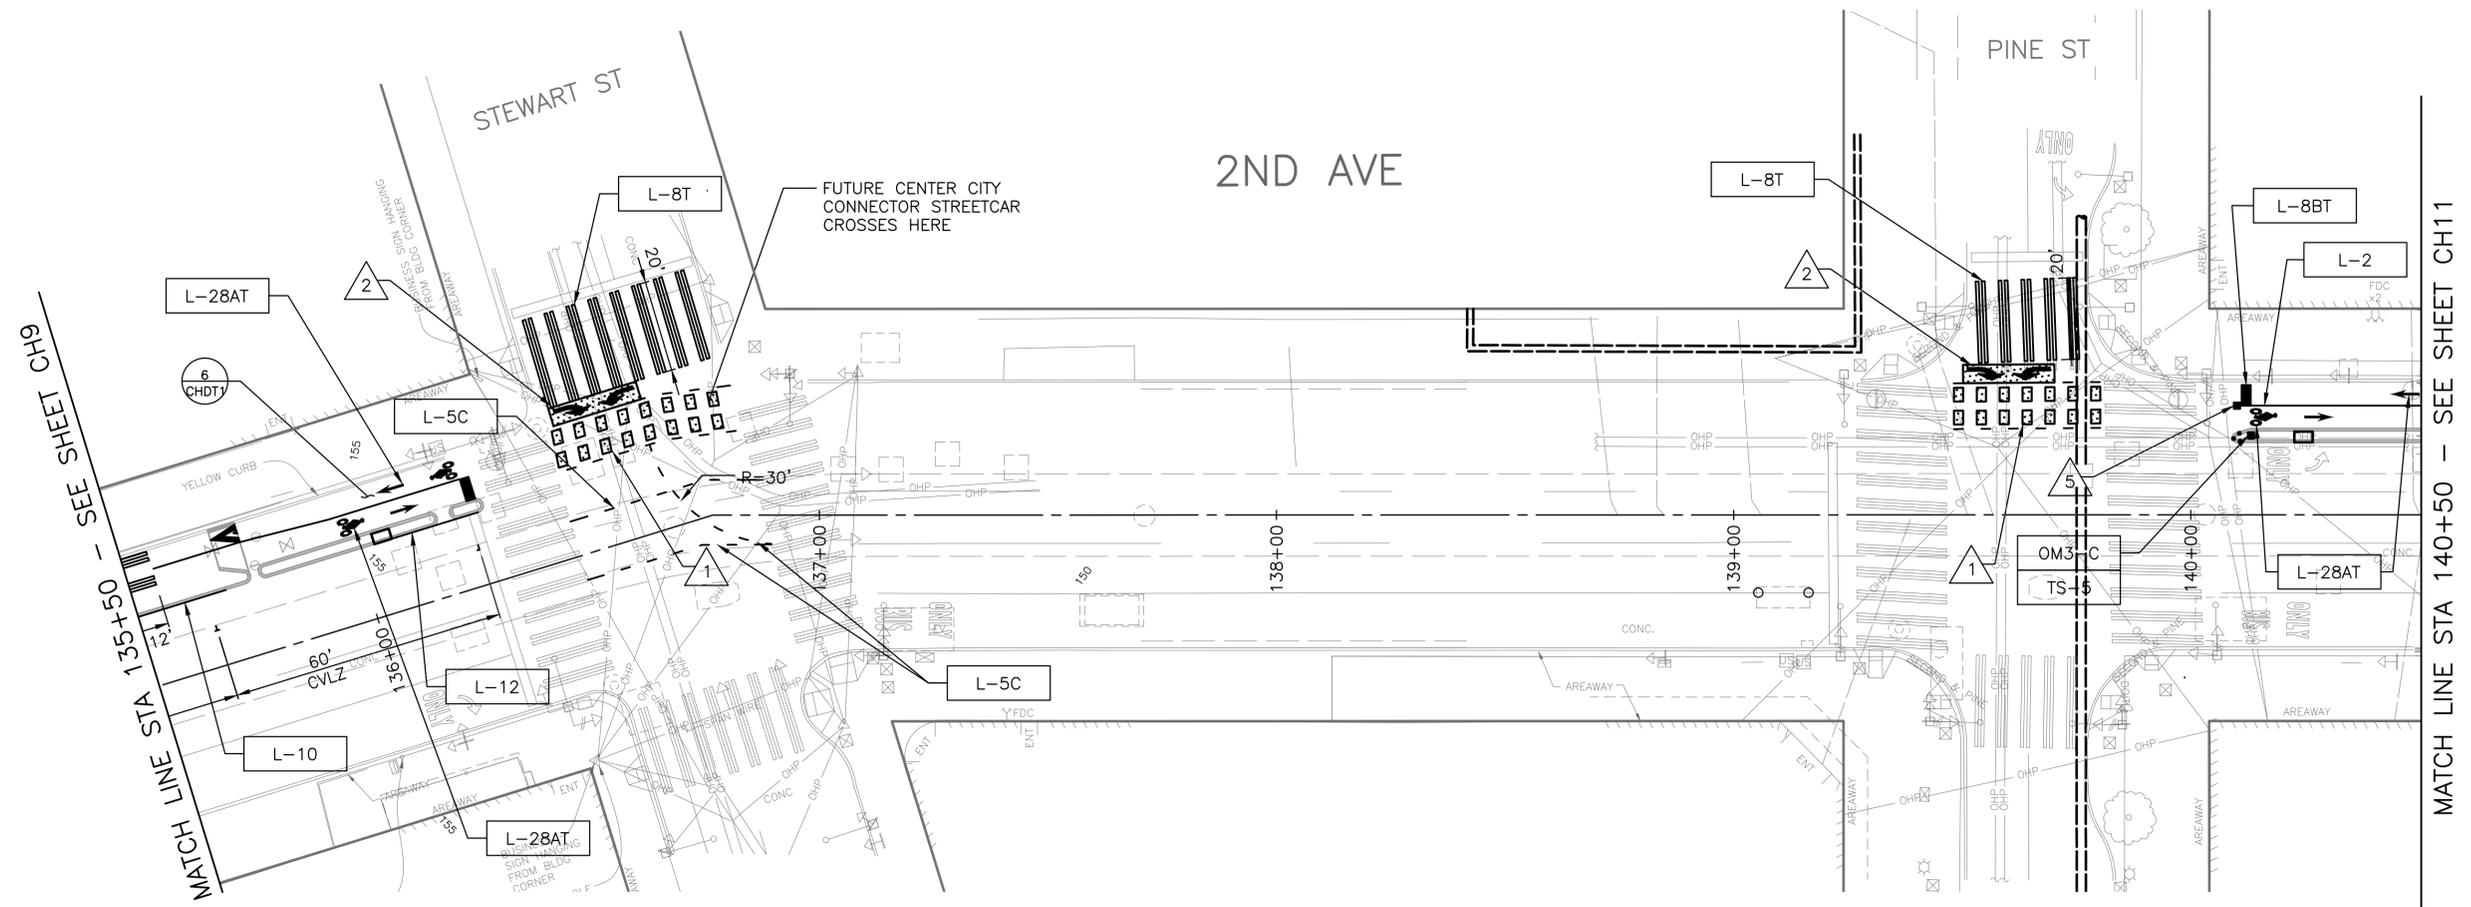

CHANNELIZATION LEGEND

- GREEN PAVEMENT MARKING
- BUFFER STRIPING, PER SDOT STD.
- CONCRETE PLANTER WITH LEANING RAIL (SEE PVD1 FOR DETAILS ON PLACEMENT. SEE PDT1 FOR PLANTER DETAILS)
- PLASTIC PLANTER (SEE PDT1 FOR PLANTER DETAILS)
- LANE MARKER TYPE 2A
- INSTALL
- REMOVE

GENERAL NOTES


1. PAVEMENT MARKINGS PER COS STD SPEC SECTION 8-22.1(2)
2. SEE SIGNAL PLANS FOR SIGNS LOCATED ON SIGNAL POLES AND MASTARMS
3. SEE SITE PREPARATION PLANS FOR EXISTING PAVEMENT MARKING REMOVAL
4. THE CONTRACTOR SHALL RELOCATE PLASTIC PLANTERS FROM THEIR CURRENT LOCATIONS ON 2ND AVENUE BETWEEN PIKE STREET AND S WASHINGTON STREET, TO VARIOUS LOCATIONS ON 2ND AVENUE BETWEEN PIKE STREET AND DENNY WAY. SEE SECTION 8-02.3(30) OF THE SPECIAL PROVISIONS FOR DETAILS.

CHANNELIZATION NOTES

- CROSSBIKE
- TURN QUEUE BOX
- DRIVEWAY CROSSING
- RAISED BIKEWAY, SEE PAVING PLAN
- TUFF POST, YELLOW (H=28", DIA=3")
- TUFF POST, WHITE (H=28", DIA=3")
- L-2 4-INCH SOLID YELLOW CENTERLINE
- L-3X DASHED 4" YELLOW STRIPE, 3' DASH WITH 9' SKIP
- L-5A DASHED 4" WHITE STRIP, 10' DASH WITH 20' SKIP
- L-5CT THERMOPLASTIC DASHED 4" WHITE STRIPE. 2' DASH WITH 4' SKIP
- L-5D DASHED 4" YELLOW STRIP, 4' DASH WITH 2' SKIP
- L-6A 4-INCH SOLID WHITE STRIPE
- L-6B 6-INCH SOLID WHITE STRIPE
- L-8T THERMOPLASTIC 8" CROSSWALK
- L-8BT THERMOPLASTIC 24" STOPBAR
- L-10 6-INCH WHITE CURB STRIPE
- L-11 6-INCH RED CURB STRIPE
- L-12 6-INCH YELLOW CURB STRIPE
- L-14S 4" WHITE THERMOPLASTIC TAPE
- L-20T LEFT ARROW
- L-21T RIGHT ARROW
- L-22T THRU ARROW
- L-24T THRU LEFT ARROW
- L-28AT BICYCLE AND ARROW (TYPE B THERMOPLASTIC)
- L-36T BICYCLE DETECTOR LOOP SYMBOL
- L-40T(SP) CHEVRON

SIGNAGE LEGEND

- OM3-C OBJECT MARKER
- R1-1 STOP
- R3-1 NO RIGHT TURN
- R6-2L ONE WAY LEFT
- R7-W130 NO PARKING WITHIN 30 FT
- R7-NPR NO PARKING RIGHT-ARROW
- R8-PLZ 3 MINUTE PASSENGER LOAD
- R8-LUPSX[8] PAY AND 30 MINUTE LOAD
- R8-LULX[8] 30 MINUTE LOAD AND UNLOAD
- R10-15LA LEFT TURN VEHICLES STOP FOR BIKES AND PED (SIGN SHALL BE PLASTIC)
- W11-1LR BICYCLE SYMBOL LEFT-RIGHT ARROW
- POST 66" TUFF POST
- TS-10 10-FOOT SIGN POST PER STD PLAN NO 625
- TS-5 5-FOOT SIGN POST
- INSTALL
- REMOVE
- RELOCATE

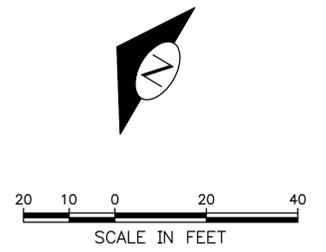

CH10 CHANNELIZATION AND SIGNING PLAN

2ND AVE PBL NORTH EXTENSION (RE-BID)

JOB NO. PC TS7295A
R/W
CO TS7295C
VAULT PLAN NO. 790-419
SHEET 52 OF 126

DATE	MARK	NATURE	MADE	CHK'D	REV'D
VAULT SERIAL NO. 36733					

P:\STDR\ref\TS9912A_2ND AVE PBL EXTENSION\A_PLOT FILES\TS9912A-P-CHAN.dwg
Aug-25-16 4:04pm

APPROVED FOR ADVERTISING
NANCY LOCKE
DEPARTMENT OF FINANCE & ADMINISTRATIVE SERVICES
SEATTLE, WASHINGTON 20

BY: PURCHASING & CONTRACTING SERVICES DIRECTOR


INITIALS AND DATE		INITIALS AND DATE	
DESIGNED_WK	REVIEWED:	DES.	CONST.
CHECKED_PT	SDOT	PROJ. MGR.	
DRAWN_PT	RECEIVED		
CHECKED_PT	REVISED AS BUILT		

ALL WORK SHALL BE DONE IN ACCORDANCE WITH THE CITY OF SEATTLE STANDARD PLANS AND SPECIFICATIONS AND OTHER DOCUMENTS CALLED FOR IN SECTION 0-02.3 OF THE PROJECT MANUAL.



City of Seattle
Seattle Department of Transportation

ORDINANCE NO. Ordinance APPROVED
Number
FUND: Fund
SCALE: H. 1"=20', V. 1"=10' INSPECTOR'S BOOK

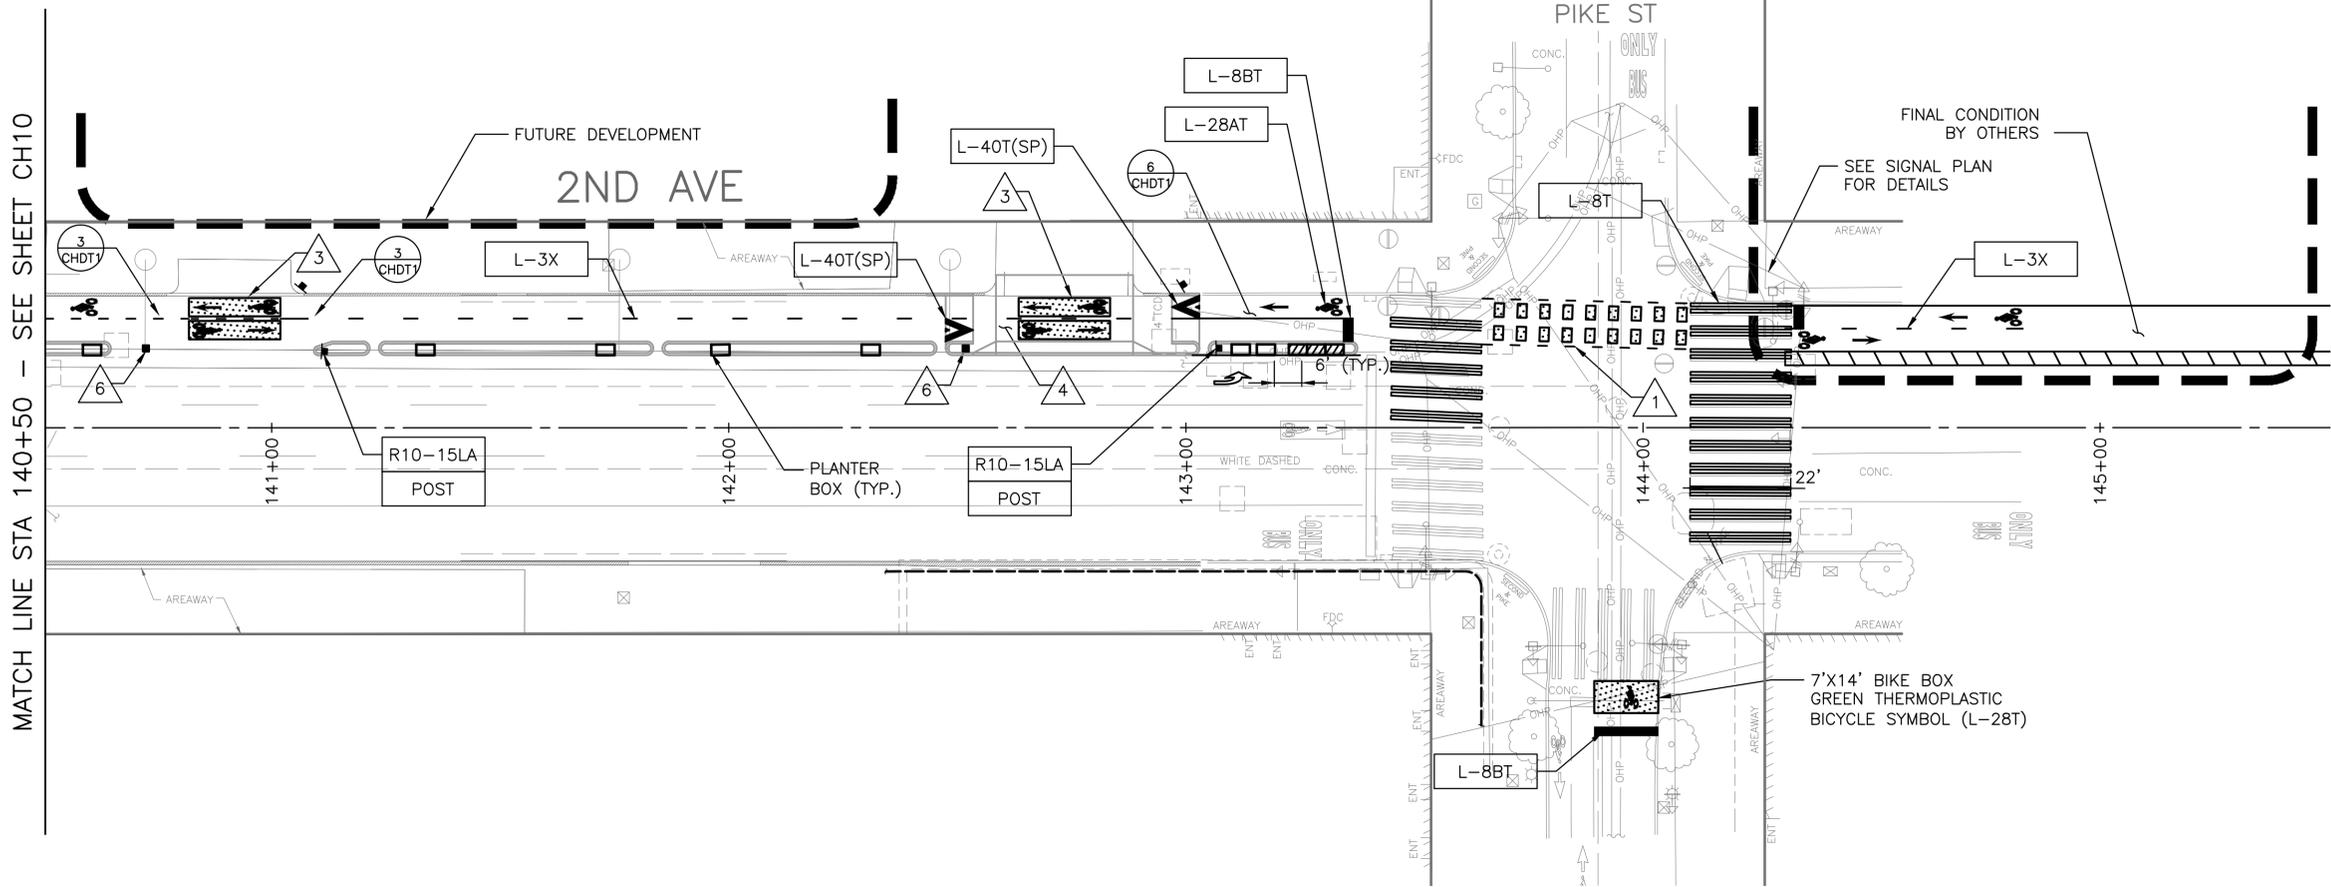

MATCH LINE STA 140+50 - SEE SHEET CH10

CHANNELIZATION LEGEND

- GREEN PAVEMENT MARKING
- BUFFER STRIPING, PER SDOT STD.
- CONCRETE PLANTER WITH LEANING RAIL (SEE PVD1 FOR DETAILS ON PLACEMENT. SEE PDT1 FOR PLANTER DETAILS)
- PLASTIC PLANTER (SEE PDT1 FOR PLANTER DETAILS)
- LANE MARKER TYPE 2A
- INSTALL
- REMOVE

GENERAL NOTES


- PAVEMENT MARKINGS PER COS STD SPEC SECTION 8-22.1(2)
- SEE SIGNAL PLANS FOR SIGNS LOCATED ON SIGNAL POLES AND MASTARMS
- SEE SITE PREPARATION PLANS FOR EXISTING PAVEMENT MARKING REMOVAL
- THE CONTRACTOR SHALL RELOCATE PLASTIC PLANTERS FROM THEIR CURRENT LOCATIONS ON 2ND AVENUE BETWEEN PIKE STREET AND S WASHINGTON STREET, TO VARIOUS LOCATIONS ON 2ND AVENUE BETWEEN PIKE STREET AND DENNY WAY. SEE SECTION 8-02.3(30) OF THE SPECIAL PROVISIONS FOR DETAILS.

CHANNELIZATION NOTES

- CROSSBIKE (5 CHDTY)
- TURN QUEUE BOX (2 CHDTY)
- DRIVEWAY CROSSING (3 CHDTY)
- RAISED BIKEWAY, SEE PAVING PLAN
- TUFF POST, YELLOW (H=28", DIA=3") (8 CHDTY)
- TUFF POST, WHITE (H=28", DIA=3") (8 CHDTY)
- L-2 4-INCH SOLID YELLOW CENTERLINE
- L-3X DASHED 4" YELLOW STRIPE, 3' DASH WITH 9' SKIP
- L-5A DASHED 4" WHITE STRIP, 10' DASH WITH 20' SKIP
- L-5CT THERMOPLASTIC DASHED 4" WHITE STRIPE. 2' DASH WITH 4' SKIP
- L-5D DASHED 4" YELLOW STRIP, 4' DASH WITH 2' SKIP
- L-6A 4-INCH SOLID WHITE STRIPE
- L-6B 6-INCH SOLID WHITE STRIPE
- L-8T THERMOPLASTIC 8" CROSSWALK
- L-8BT THERMOPLASTIC 24" STOPBAR
- L-10 6-INCH WHITE CURB STRIPE
- L-11 6-INCH RED CURB STRIPE
- L-12 6-INCH YELLOW CURB STRIPE
- L-14S 4" WHITE THERMOPLASTIC TAPE
- L-20T LEFT ARROW
- L-21T RIGHT ARROW
- L-22T THRU ARROW
- L-24T THRU LEFT ARROW
- L-28AT BICYCLE AND ARROW (TYPE B THERMOPLASTIC)
- L-36T BICYCLE DETECTOR LOOP SYMBOL
- L-40T(SP) CHEVRON

SIGNAGE LEGEND

- OM3-C OBJECT MARKER
- R1-1 STOP
- R3-1 NO RIGHT TURN
- R6-2L ONE WAY LEFT
- R7-W130 NO PARKING WITHIN 30 FT
- R7-NPR NO PARKING RIGHT-ARROW
- R8-PLZ 3 MINUTE PASSENGER LOAD
- R8-LUPSX[8] PAY AND 30 MINUTE LOAD
- R8-LULX[8] 30 MINUTE LOAD AND UNLOAD
- R10-15LA LEFT TURN VEHICLES STOP FOR BIKES AND PED (SIGN SHALL BE PLASTIC)
- W11-1LR BICYCLE SYMBOL LEFT-RIGHT ARROW
- POST 66" TUFF POST
- TS-10 10-FOOT SIGN POST PER STD PLAN NO 625
- TS-5 5-FOOT SIGN POST
- INSTALL
- REMOVE
- RELOCATE

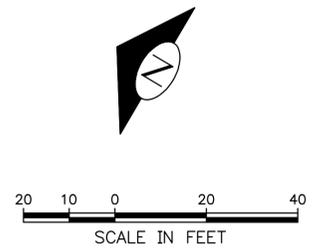

CH11 CHANNELIZATION AND SIGNING PLAN

2ND AVE PBL NORTH EXTENSION (RE-BID)

PC	TS7295A
R/W	
CO	TS7295C
VAULT PLAN NO.	
790-419	
SHEET 53 OF 126	

APPROVED FOR ADVERTISING NANCY LOCKE DEPARTMENT OF FINANCE & ADMINISTRATIVE SERVICES SEATTLE, WASHINGTON 20		INITIALS AND DATE	
DESIGNED_WK	CHECKED_PT	REVIEWED:	CONST.
DRAWN_PT	CHECKED_PT	SDOT	PROJ. MGR.
BY: PURCHASING & CONTRACTING SERVICES DIRECTOR		RECEIVED	REVISED AS BUILT
ALL WORK SHALL BE DONE IN ACCORDANCE WITH THE CITY OF SEATTLE STANDARD PLANS AND SPECIFICATIONS AND OTHER DOCUMENTS CALLED FOR IN SECTION 0-02.3 OF THE PROJECT MANUAL.			



City of Seattle
**Seattle Department
of Transportation**

ORDINANCE NO. Ordinance APPROVED
FUND: Fund Number
SCALE: H. 1"=20', V. 1"=10' INSPECTOR'S BOOK

DATE	MARK	NATURE	REVISIONS
3/6/23		MADE CHKD	REV'D

P:\STDR\ref\TS9912A_2ND AVE PBL EXTENSION_VAULT_PLOT_FILES\TS9912A-P-CHAN.dwg
Aug-25-16 4:04pm