





Night View Looking Northeast

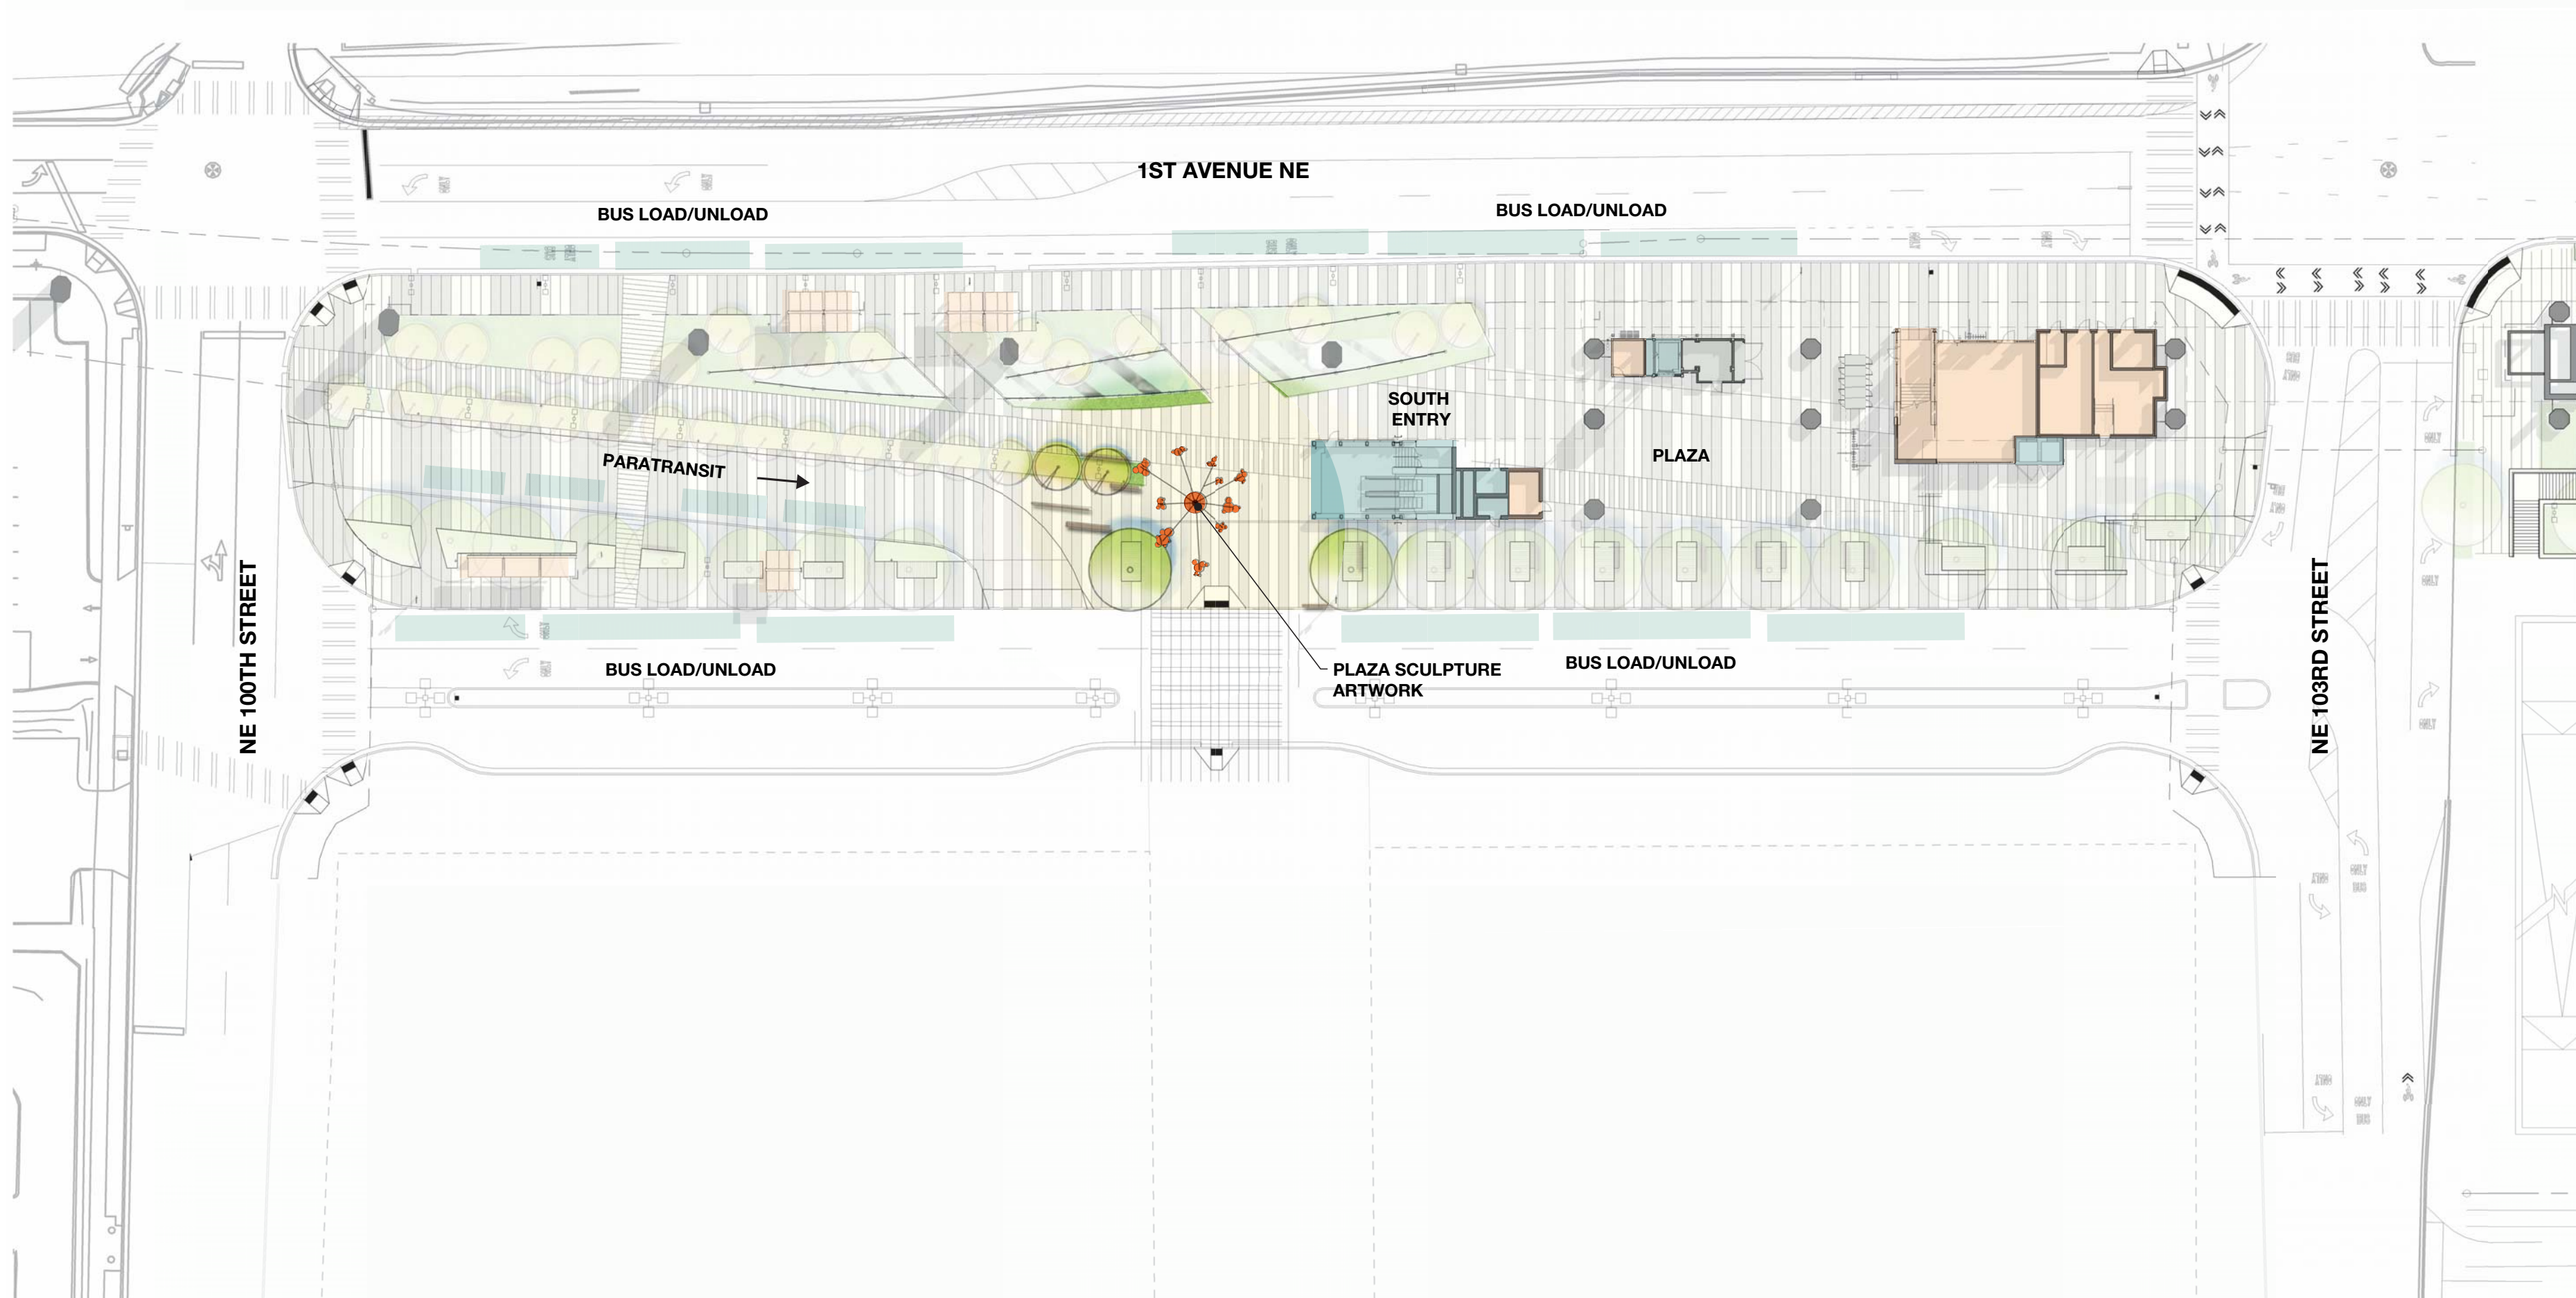


South Plaza

South Plaza Sculpture Art Location

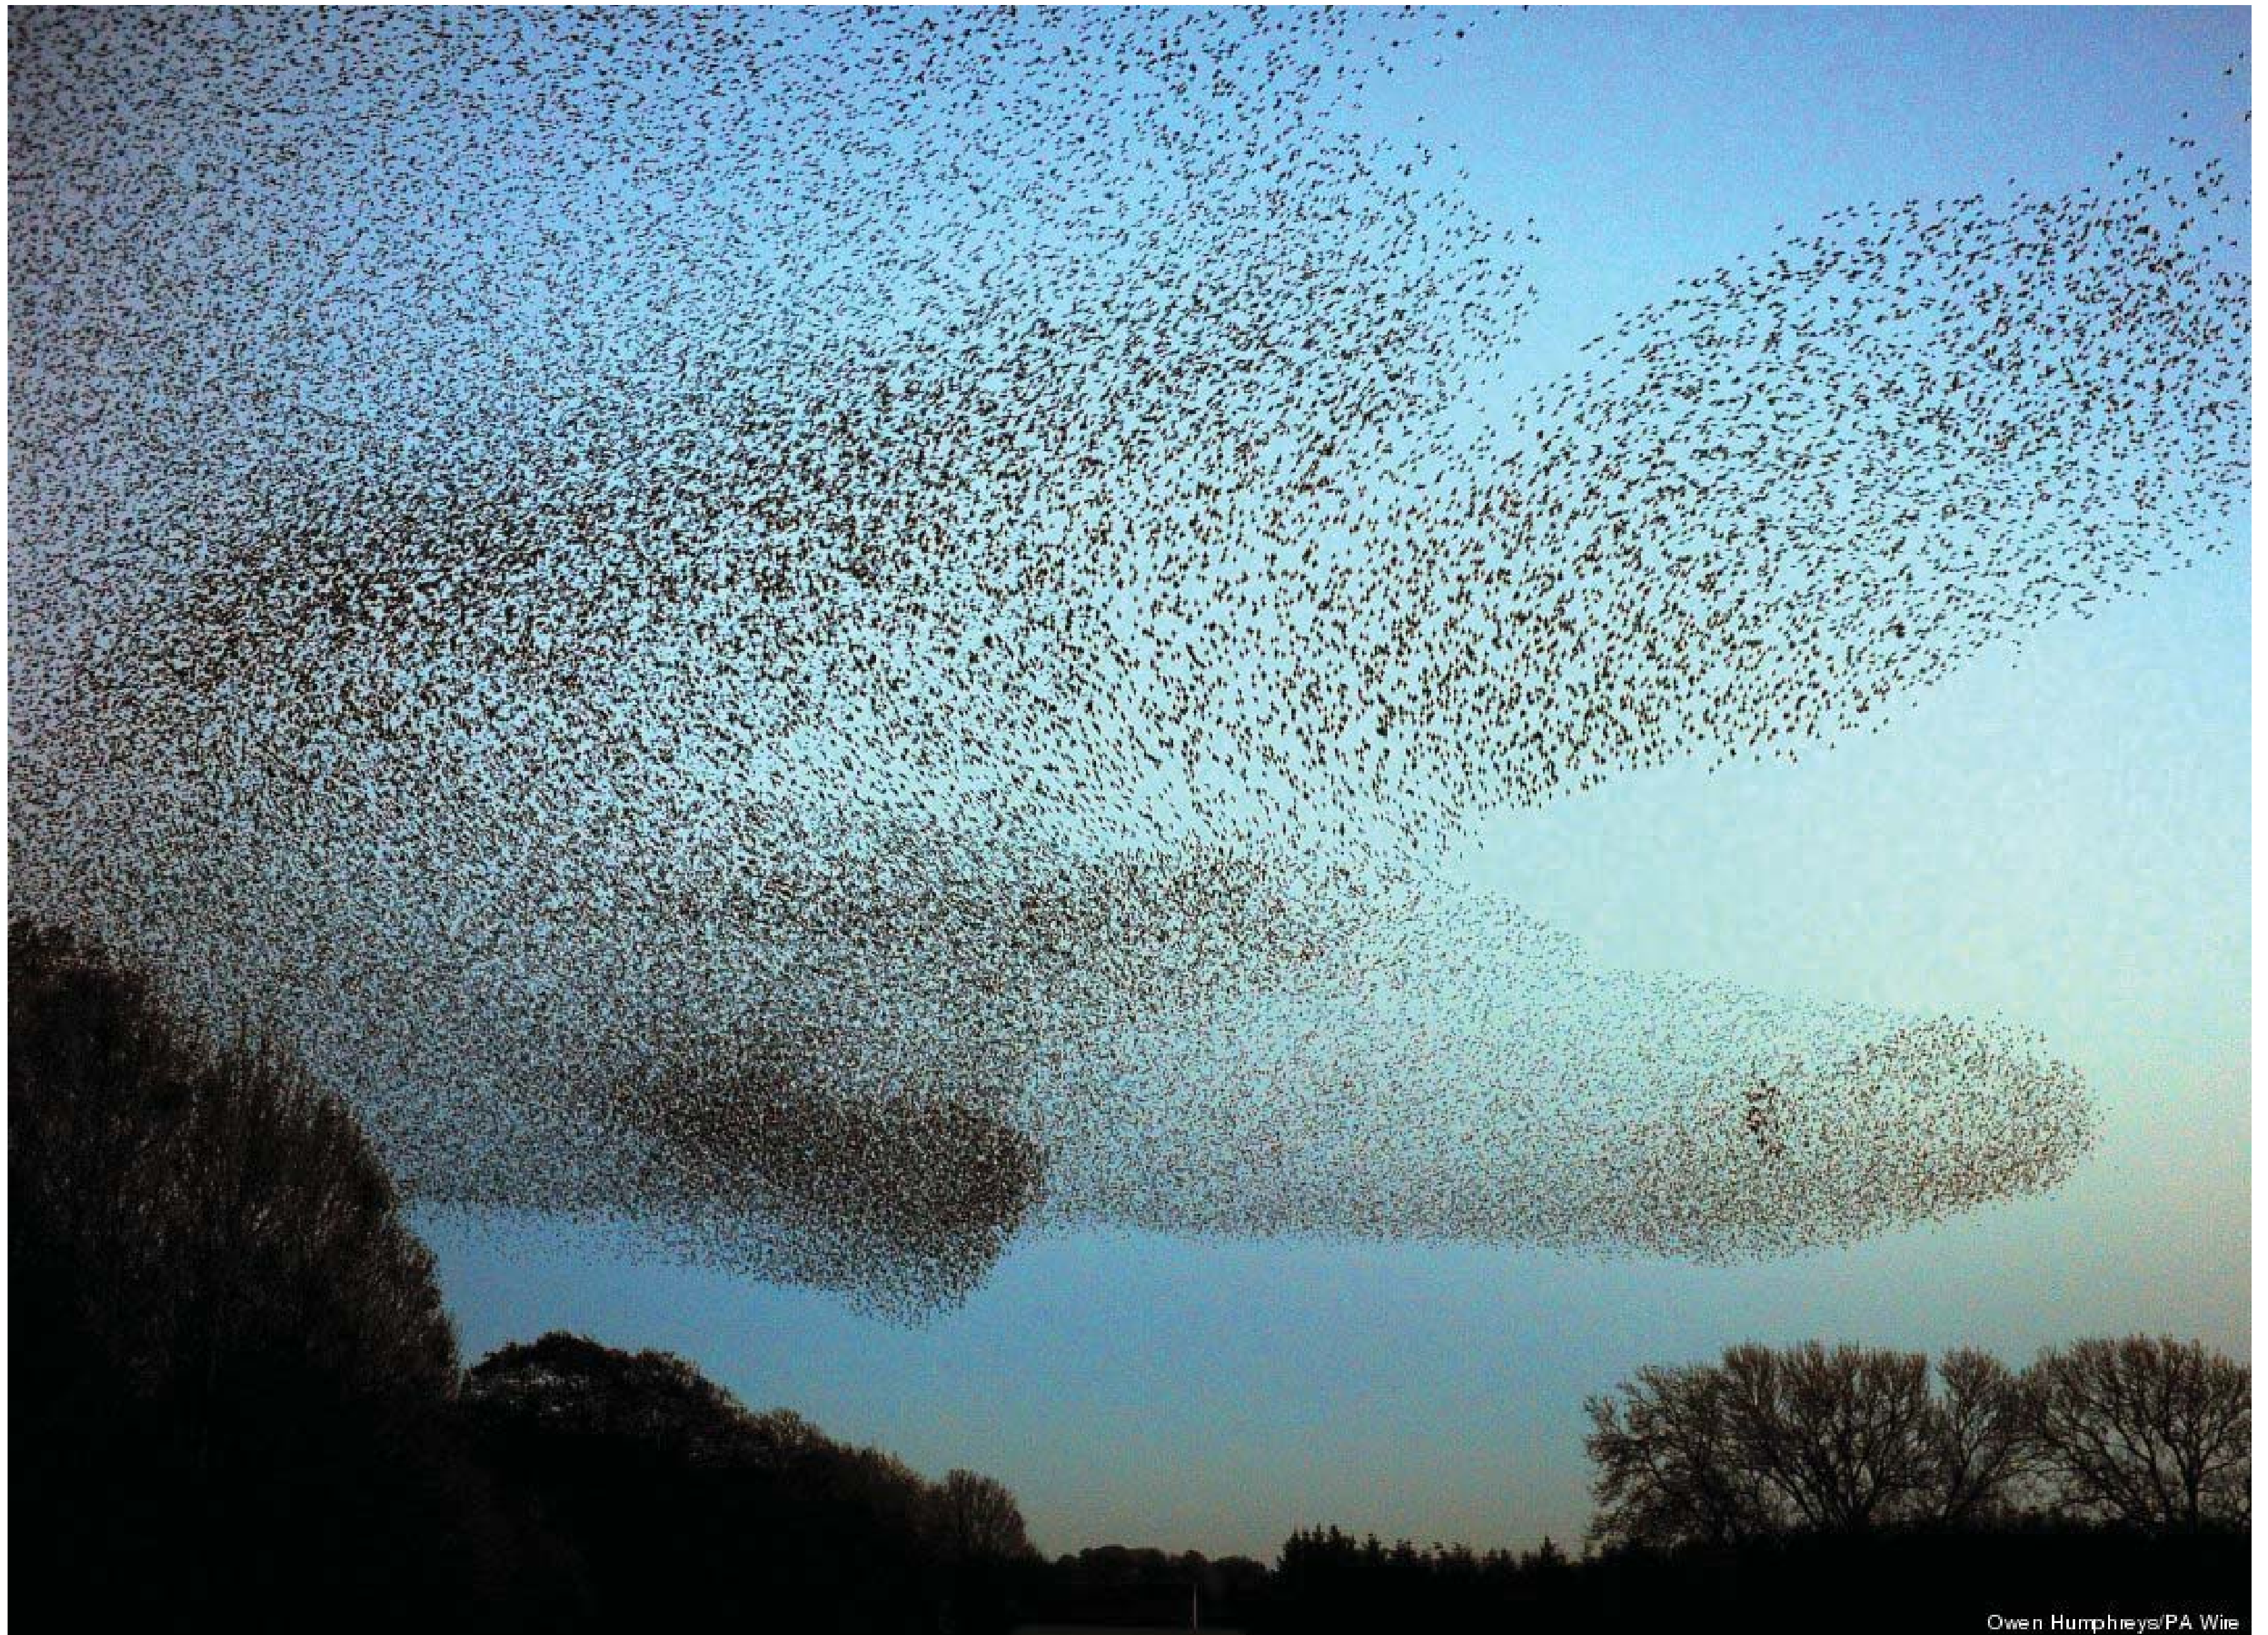

Owen Humphreys/PA Wire



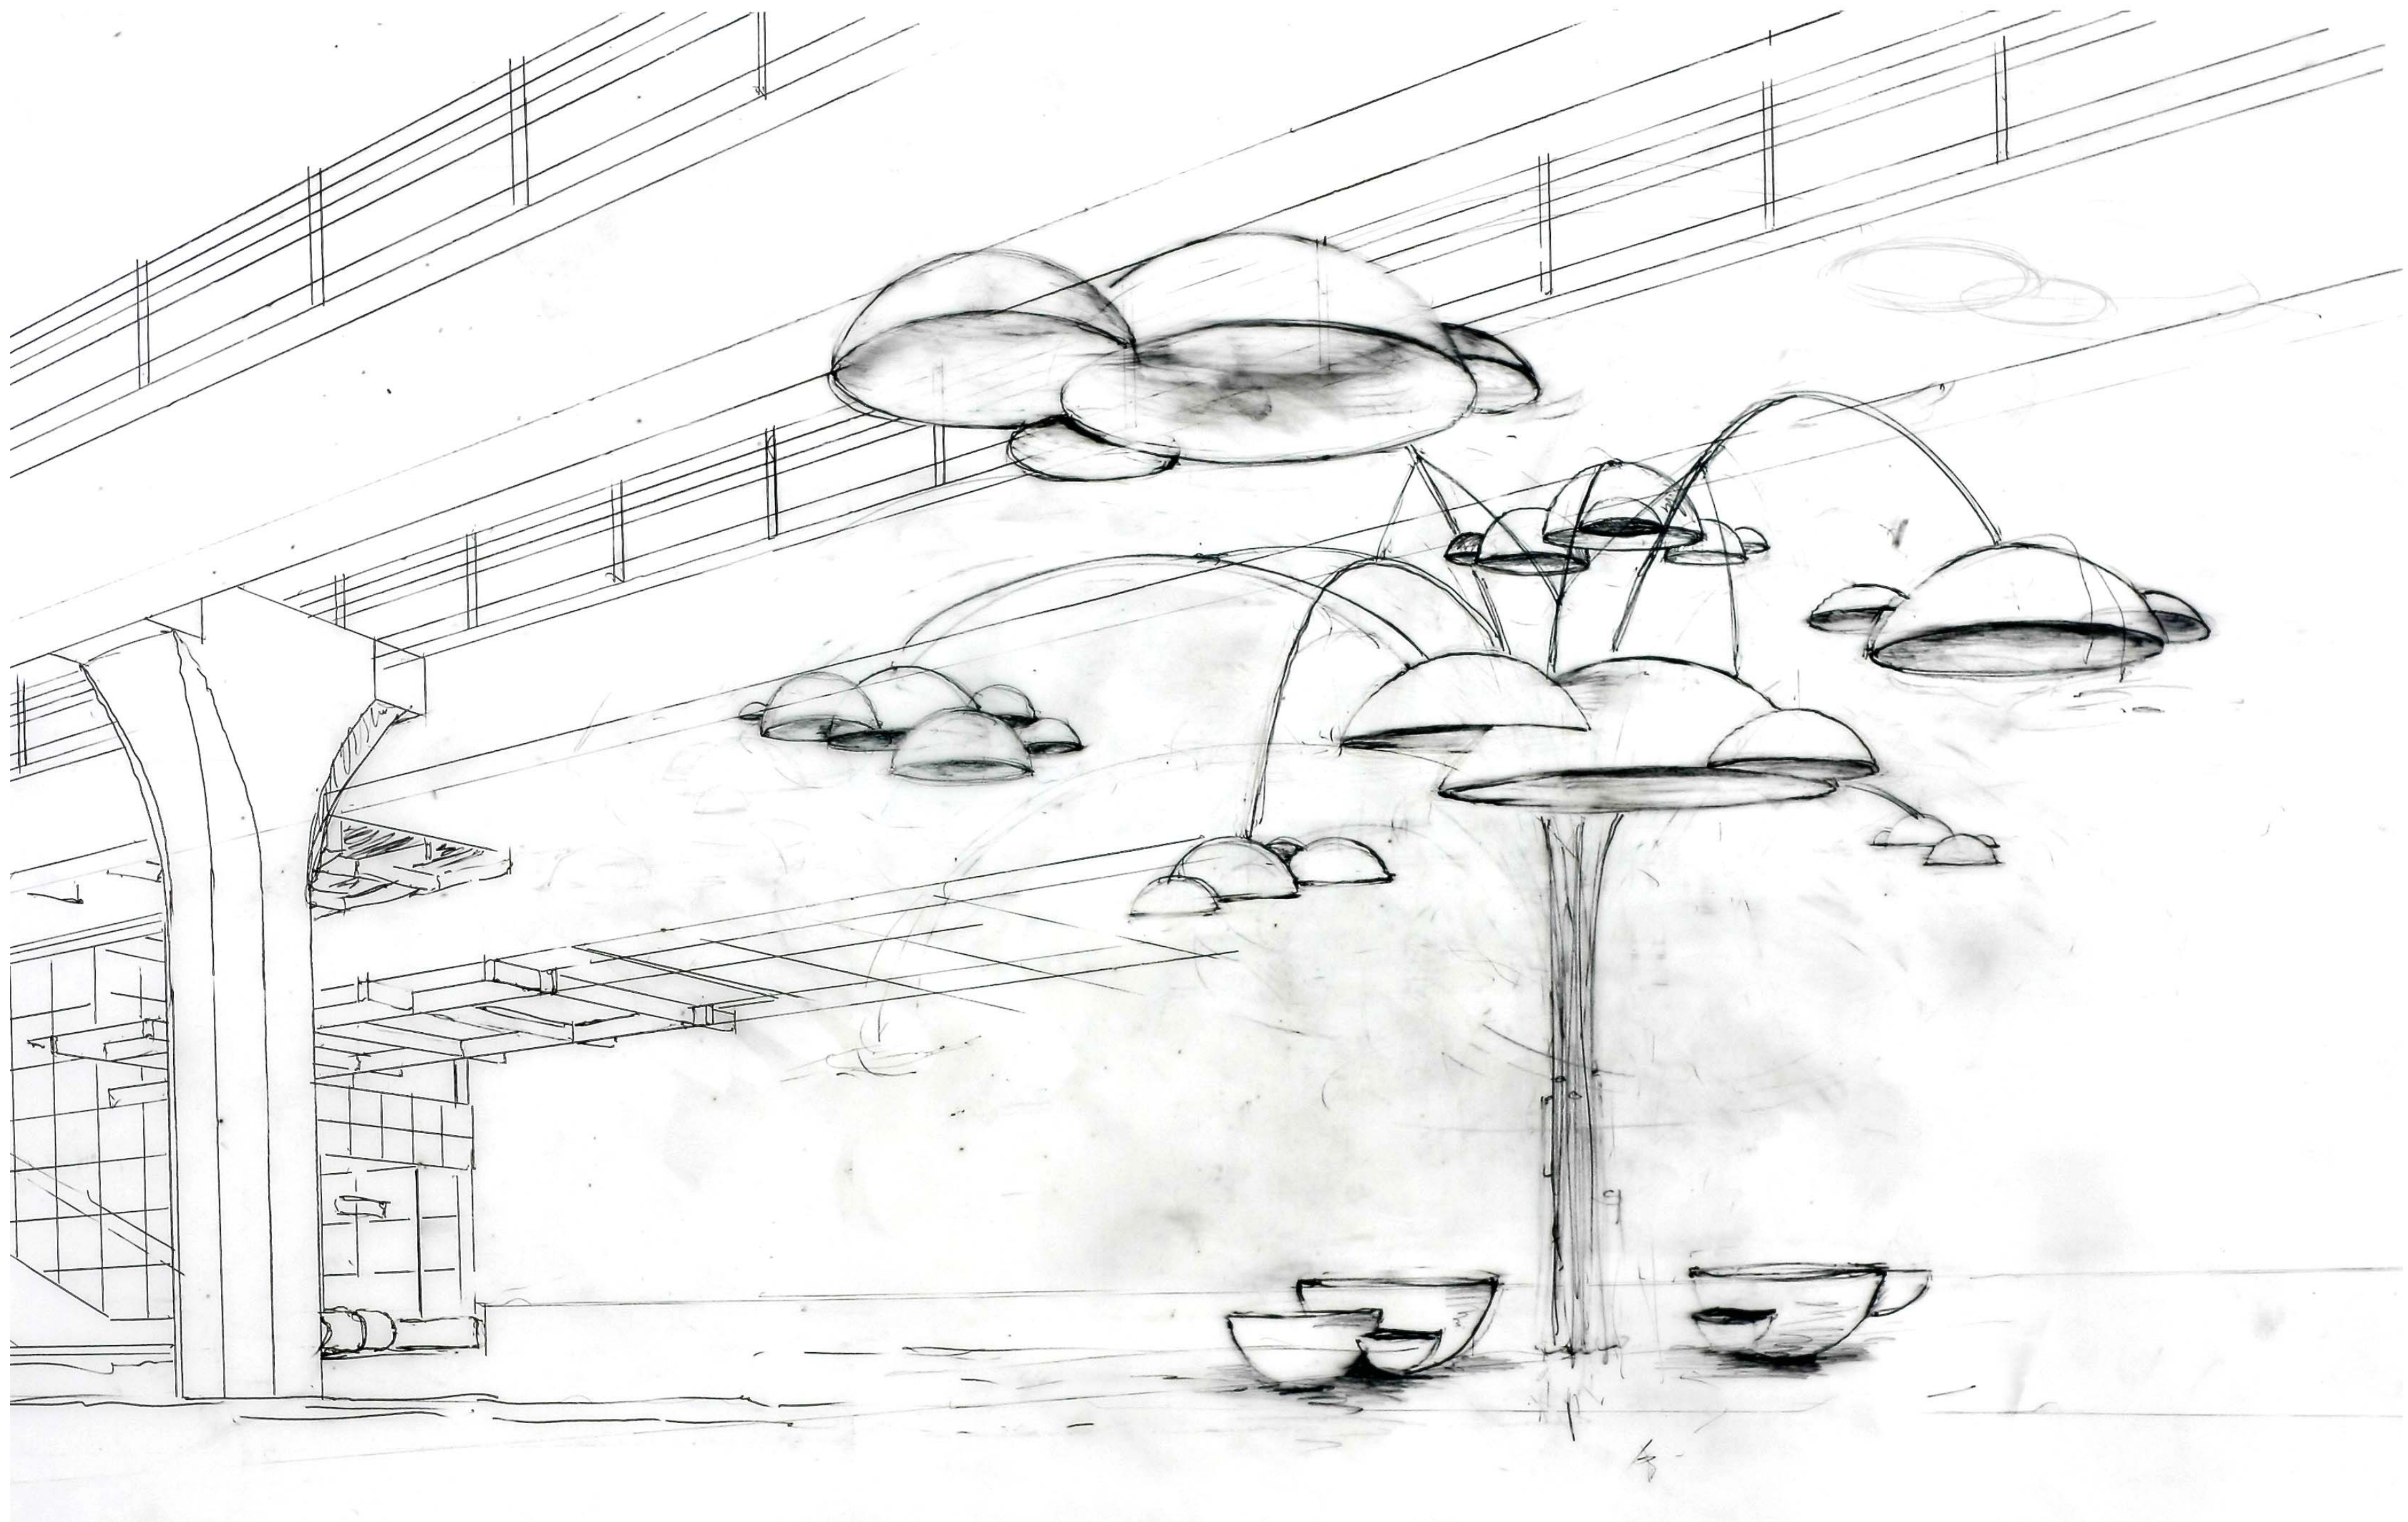











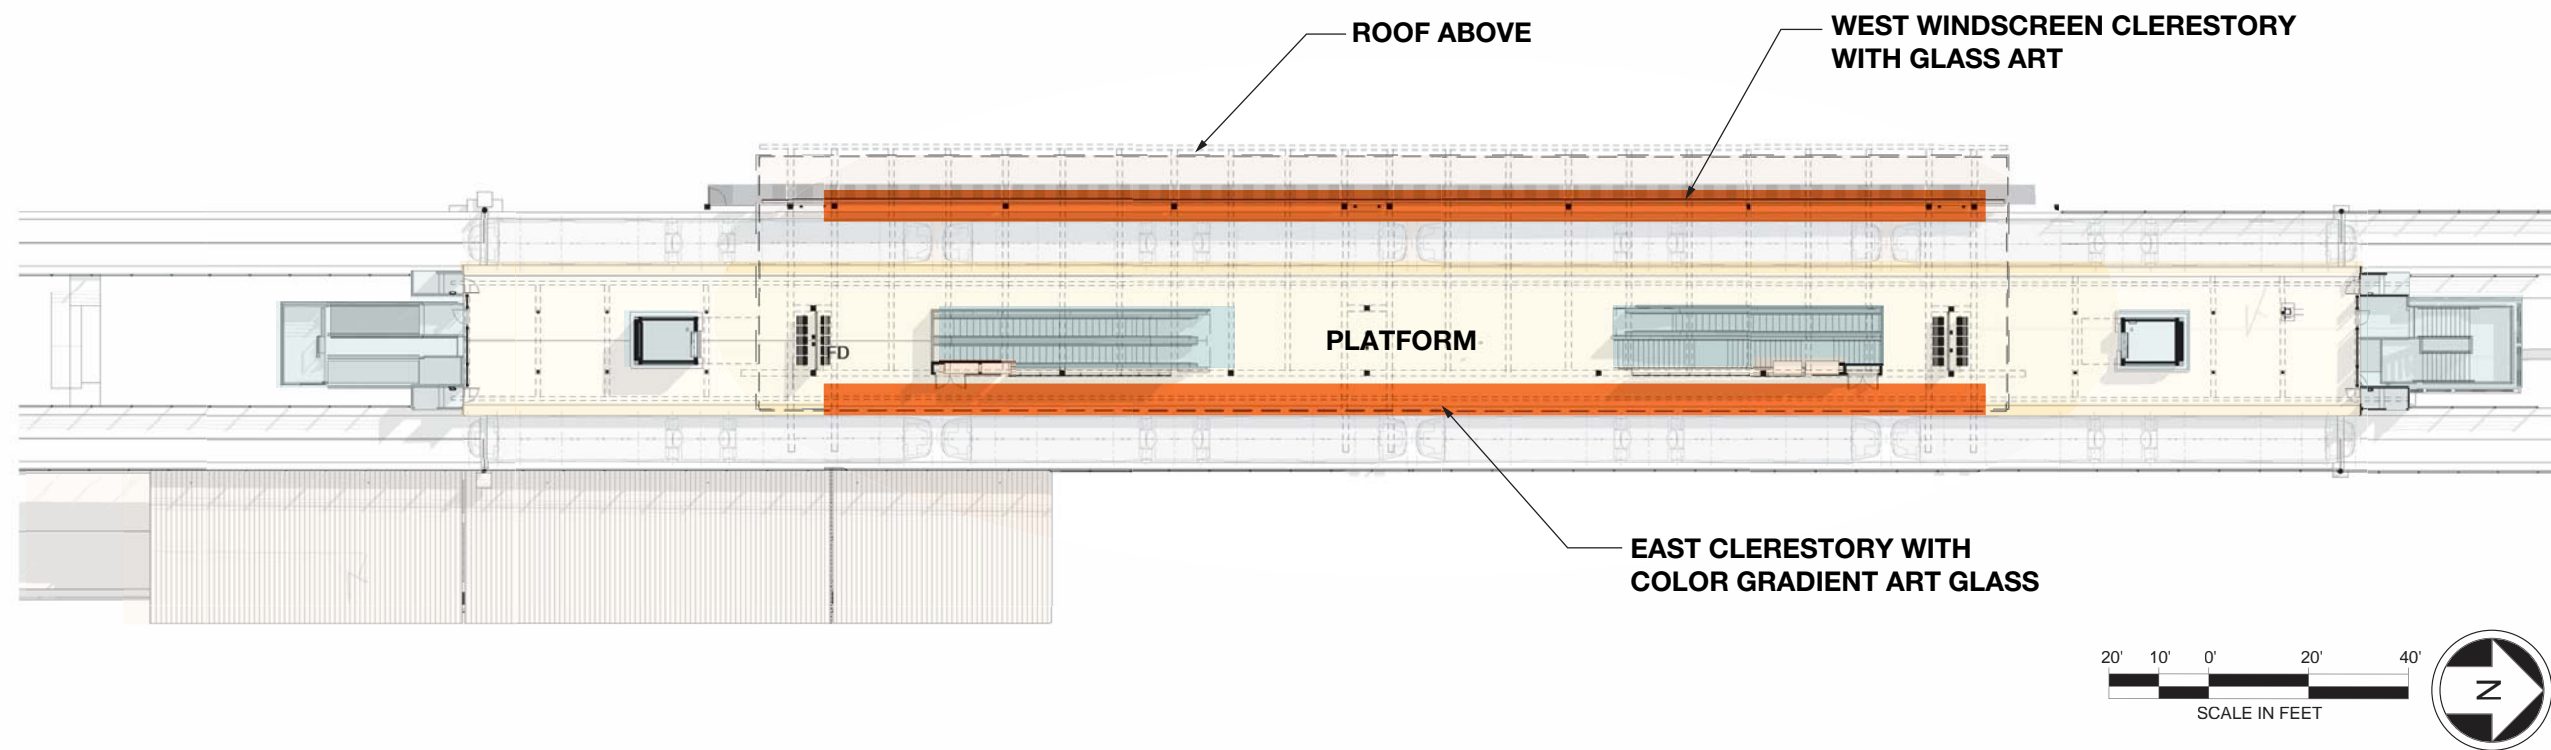


Platform

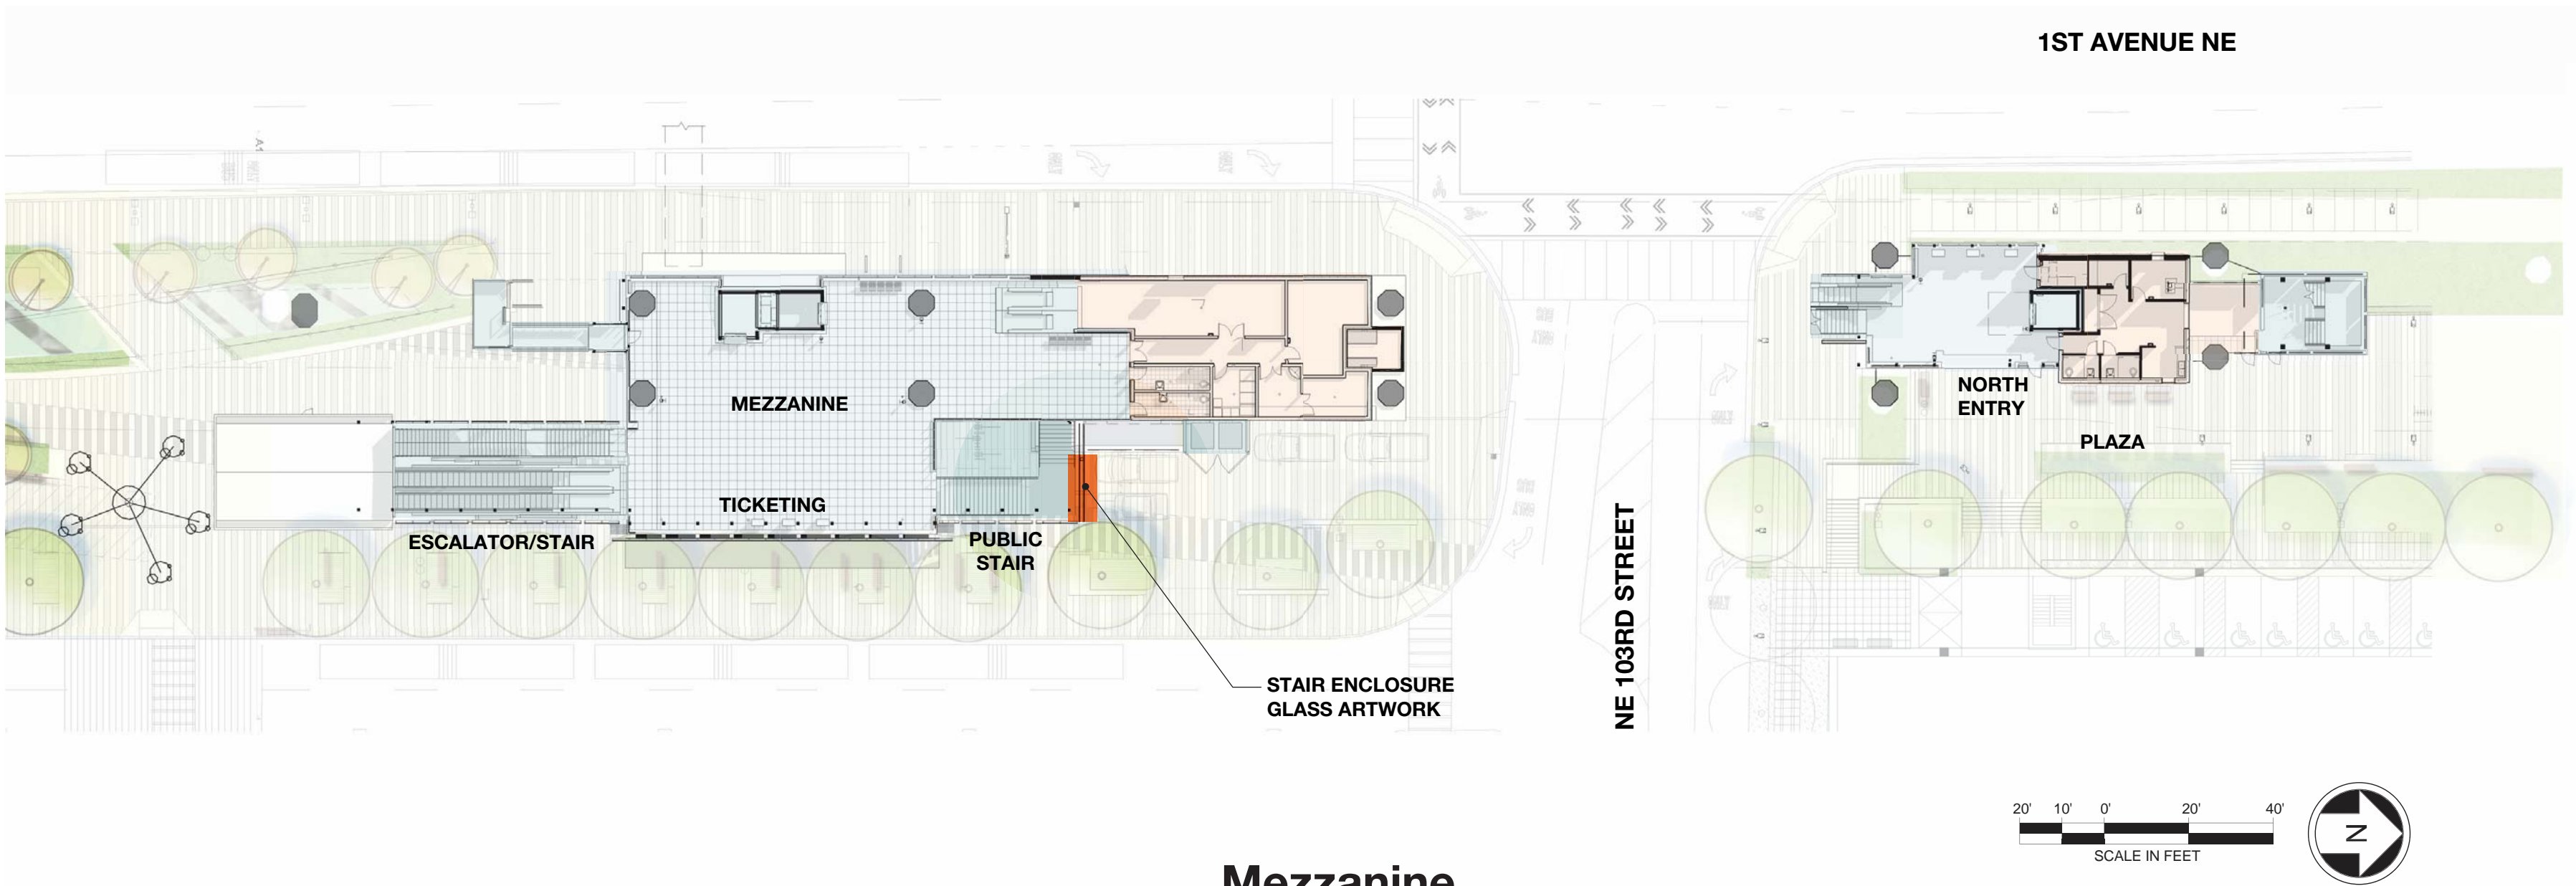


Mezzanine

Mezzanine and Platform Glass Art Locations

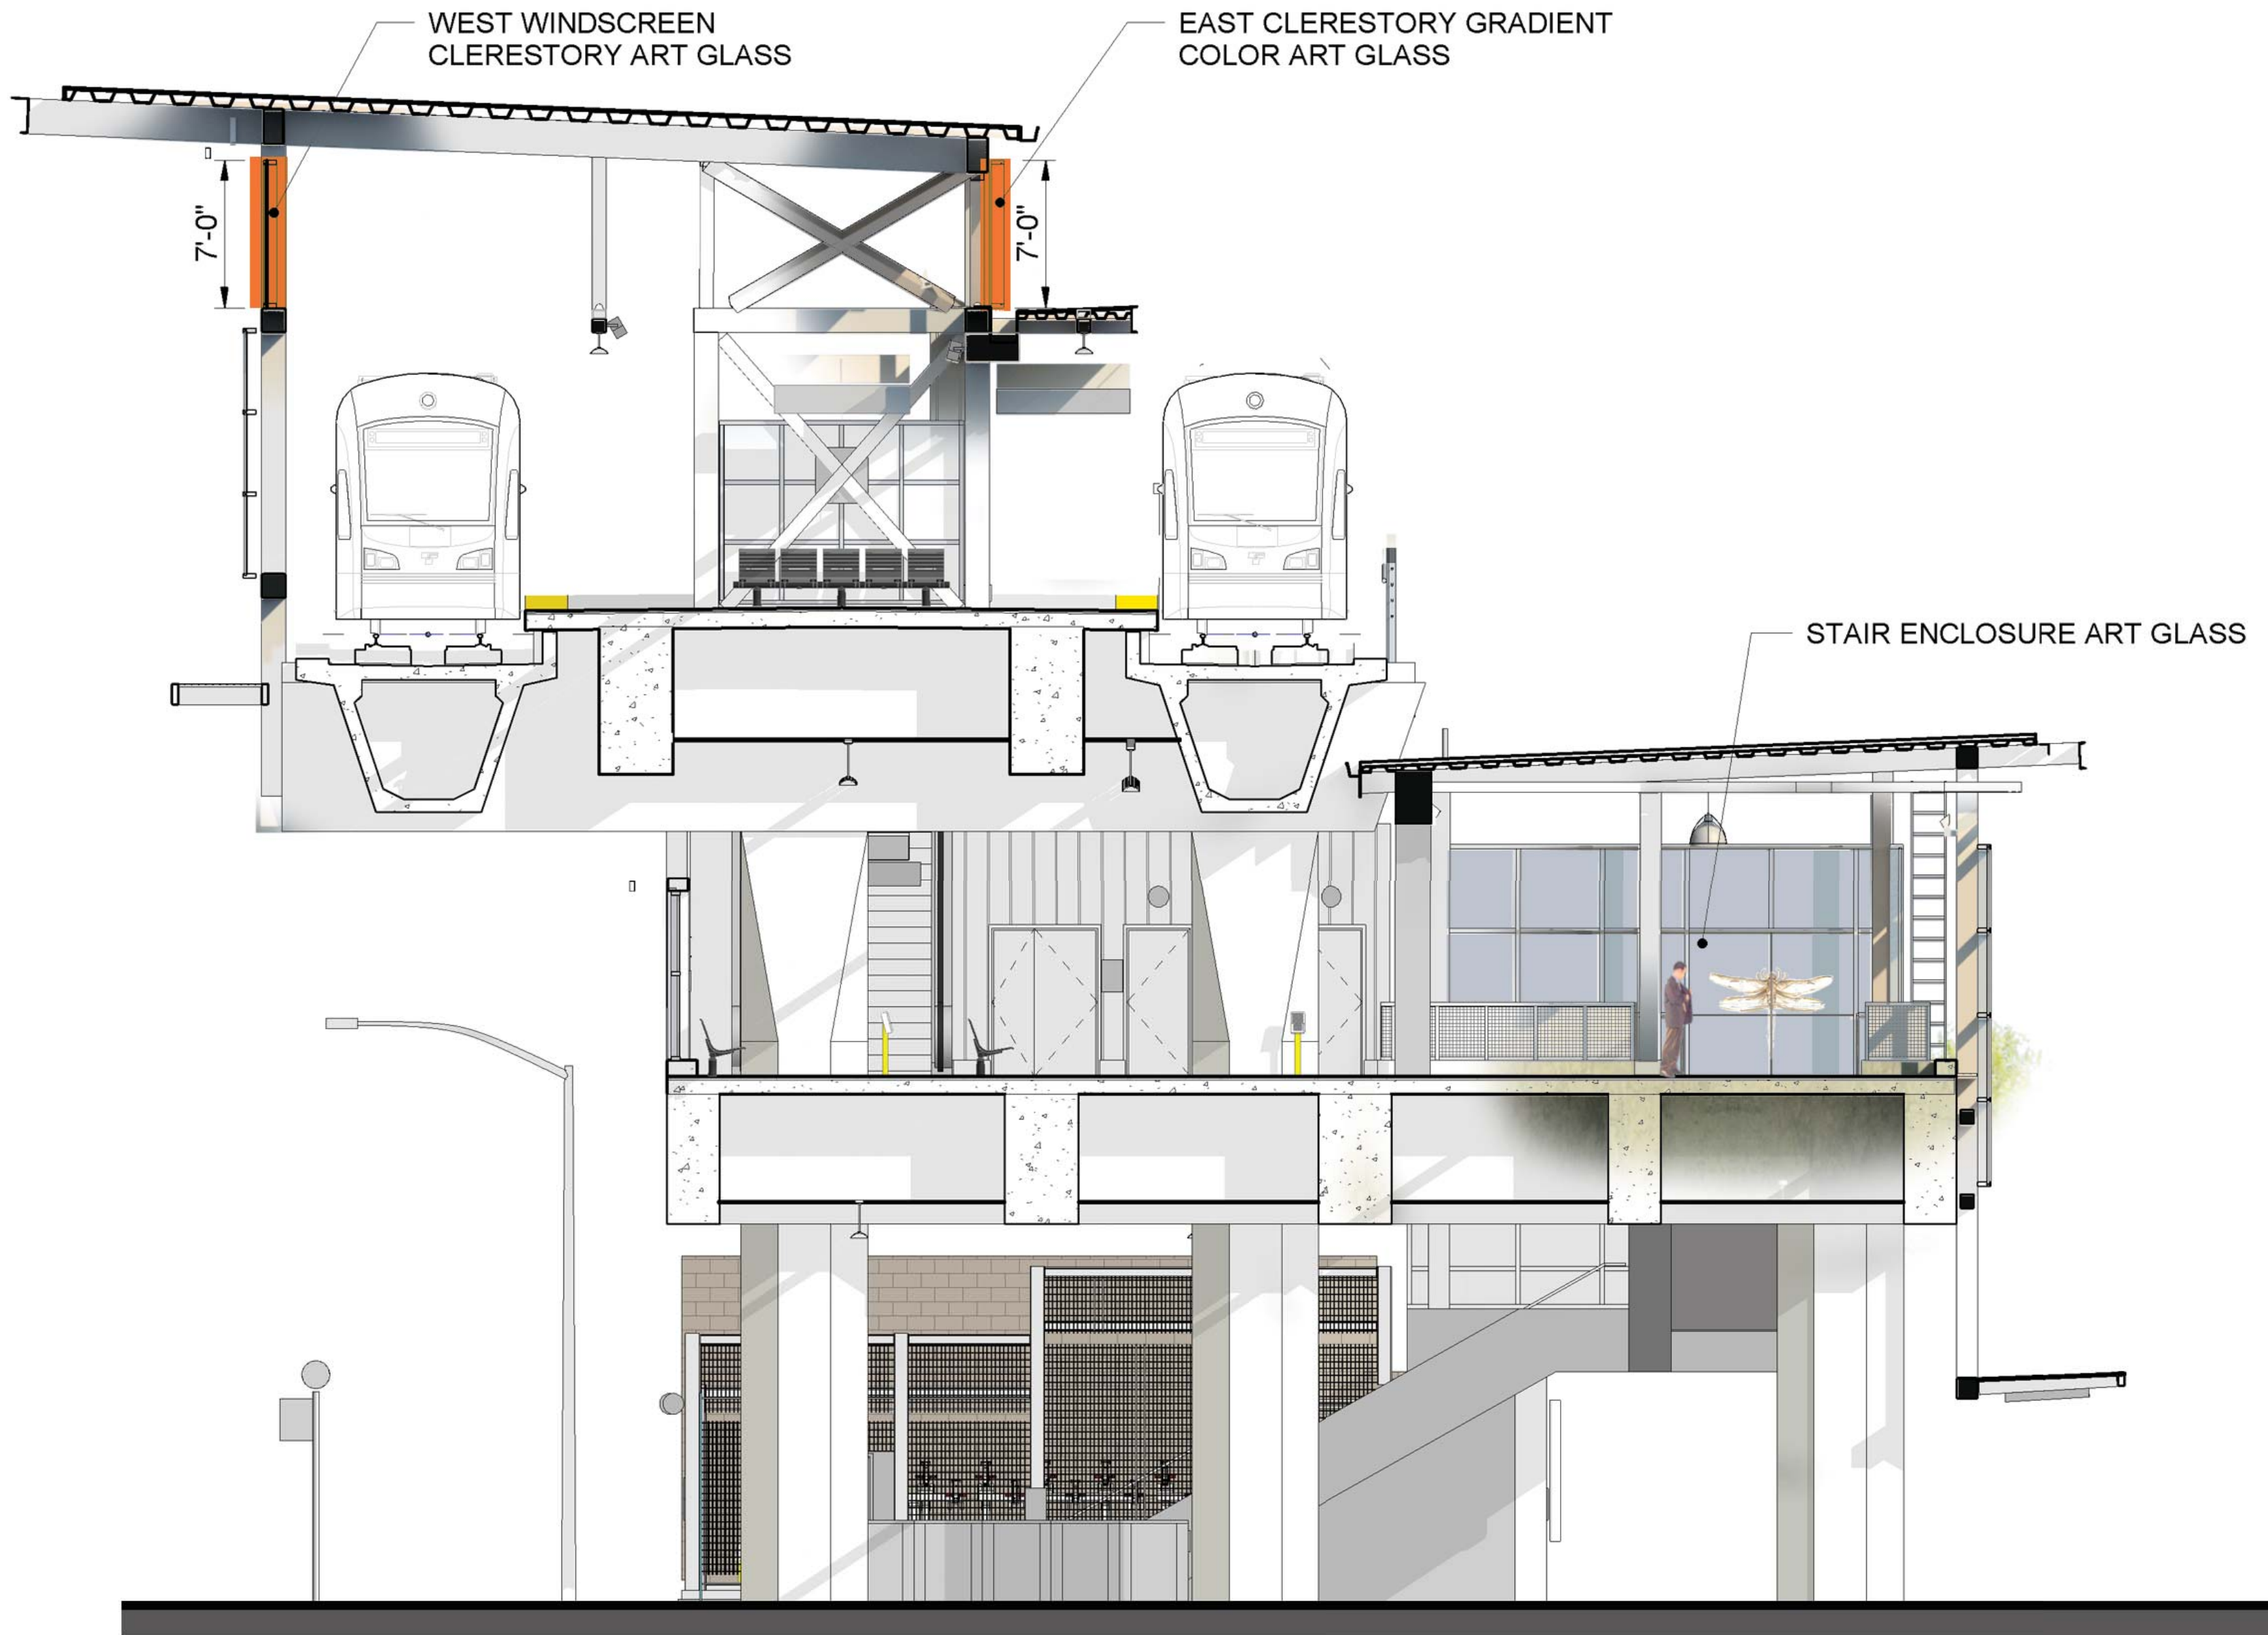

Station Section Locating Glass Art

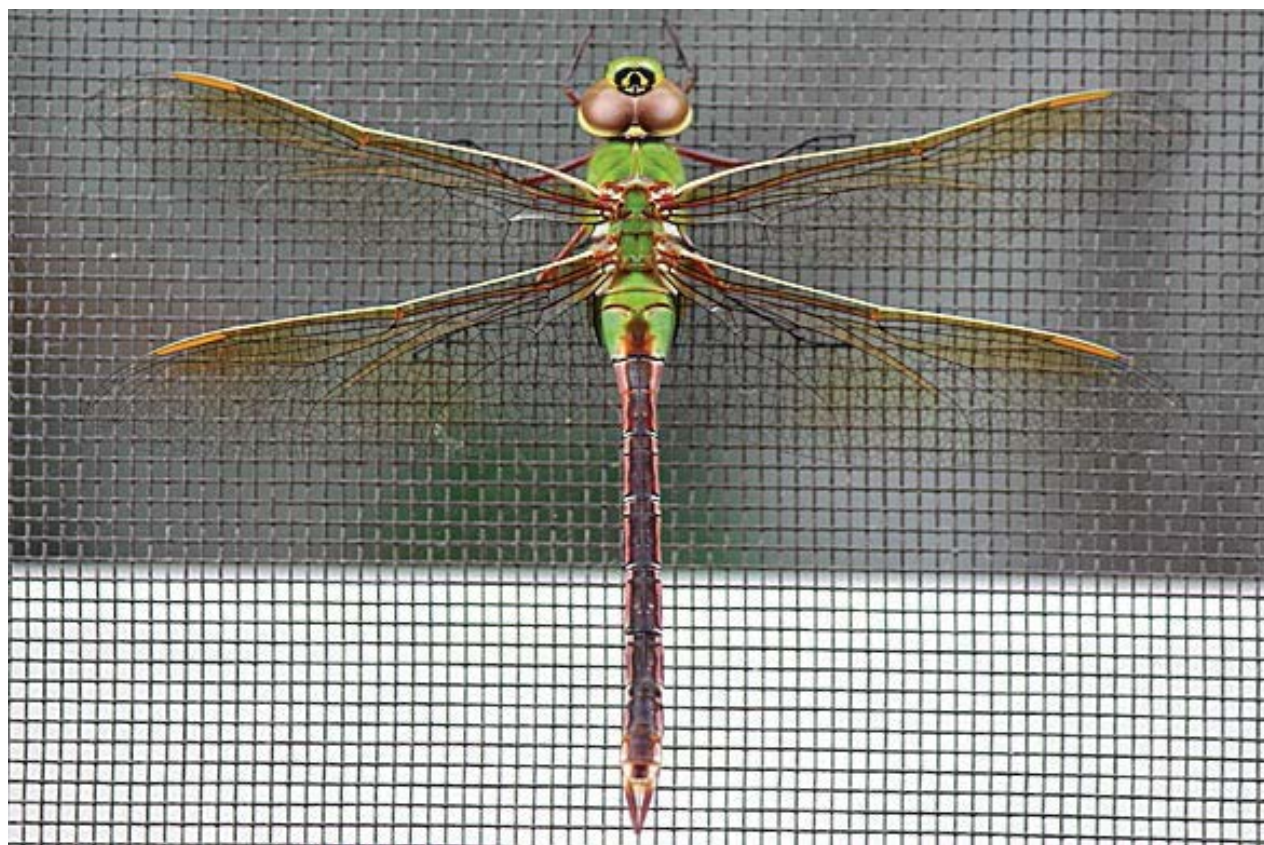


Station Art






7.







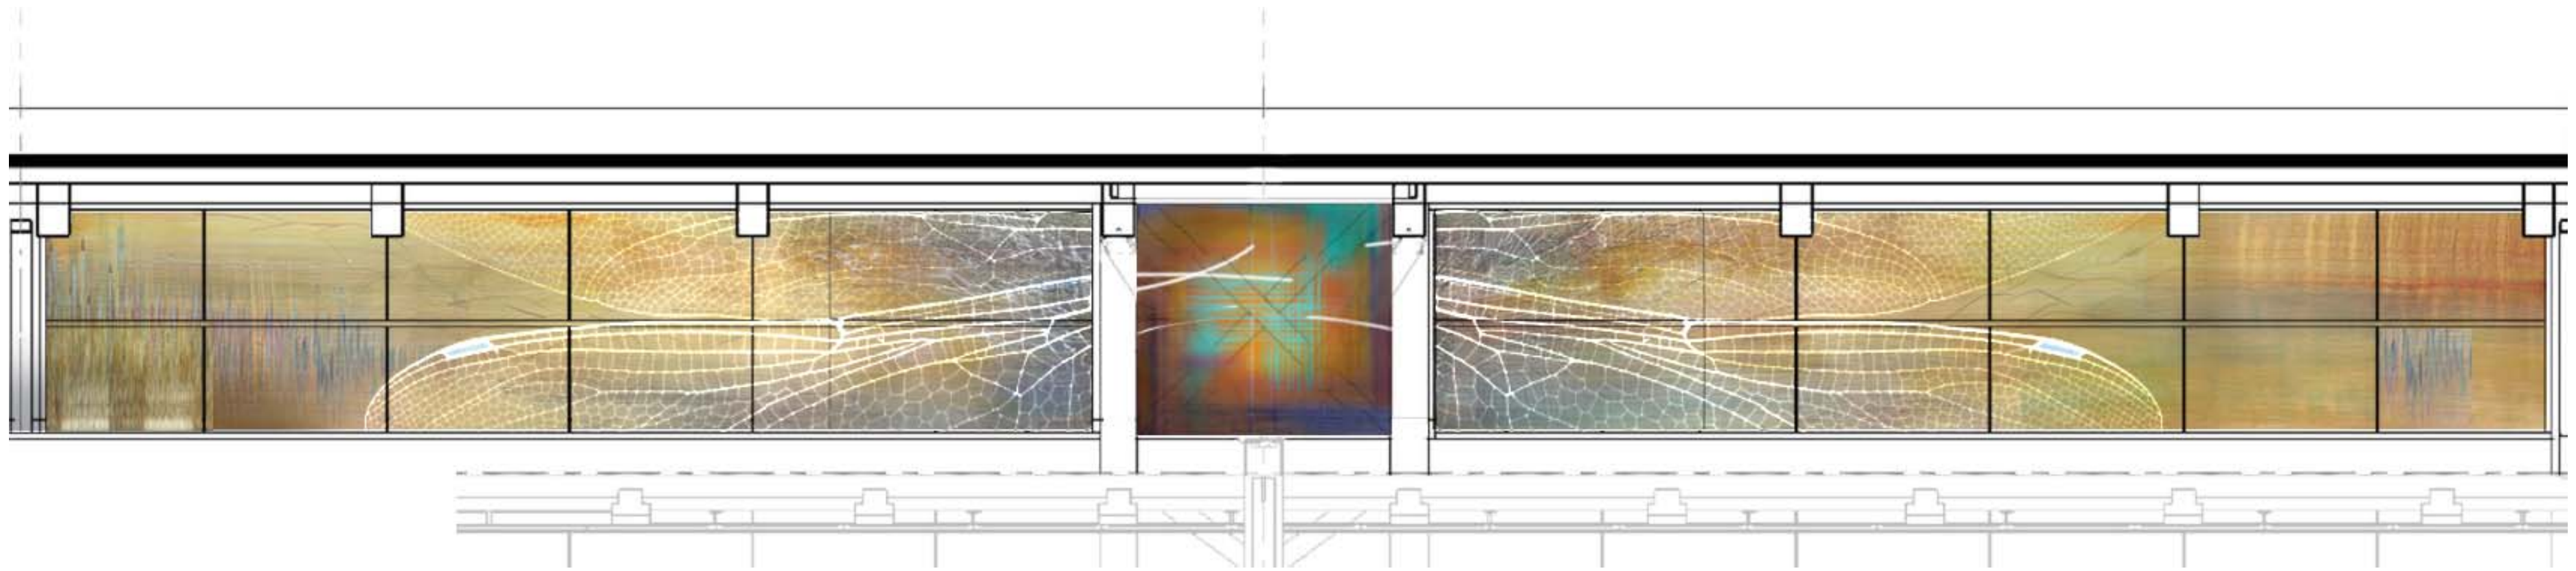

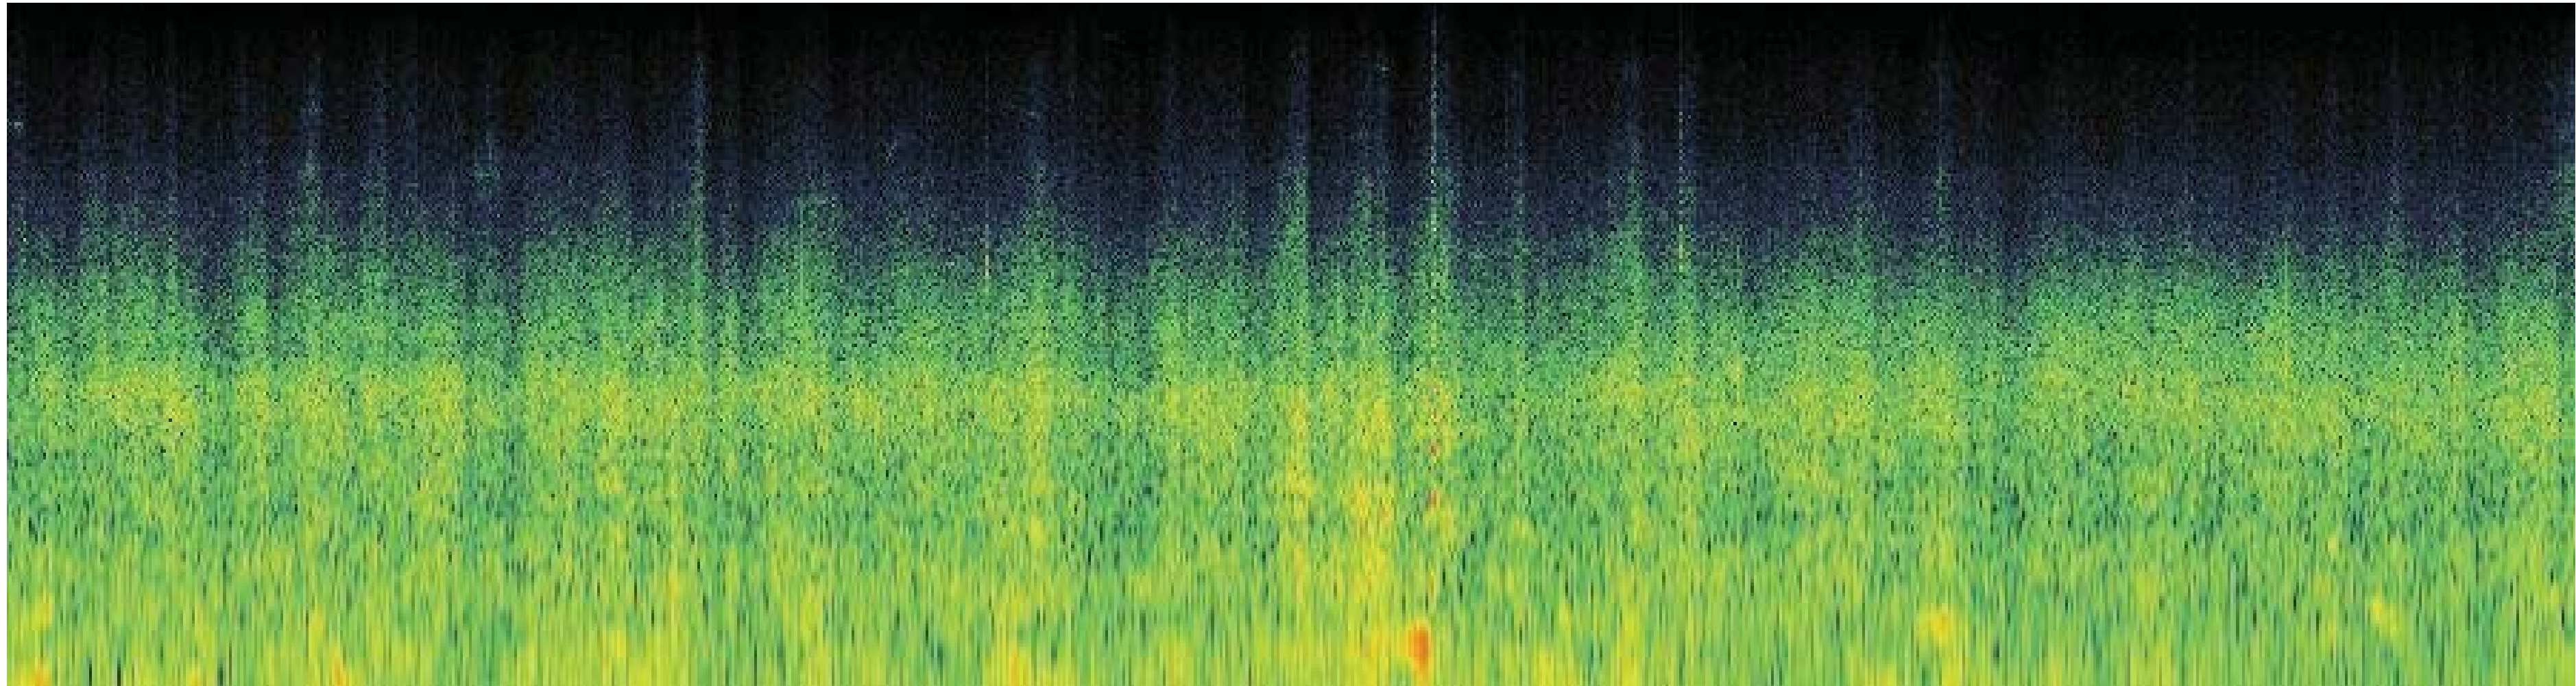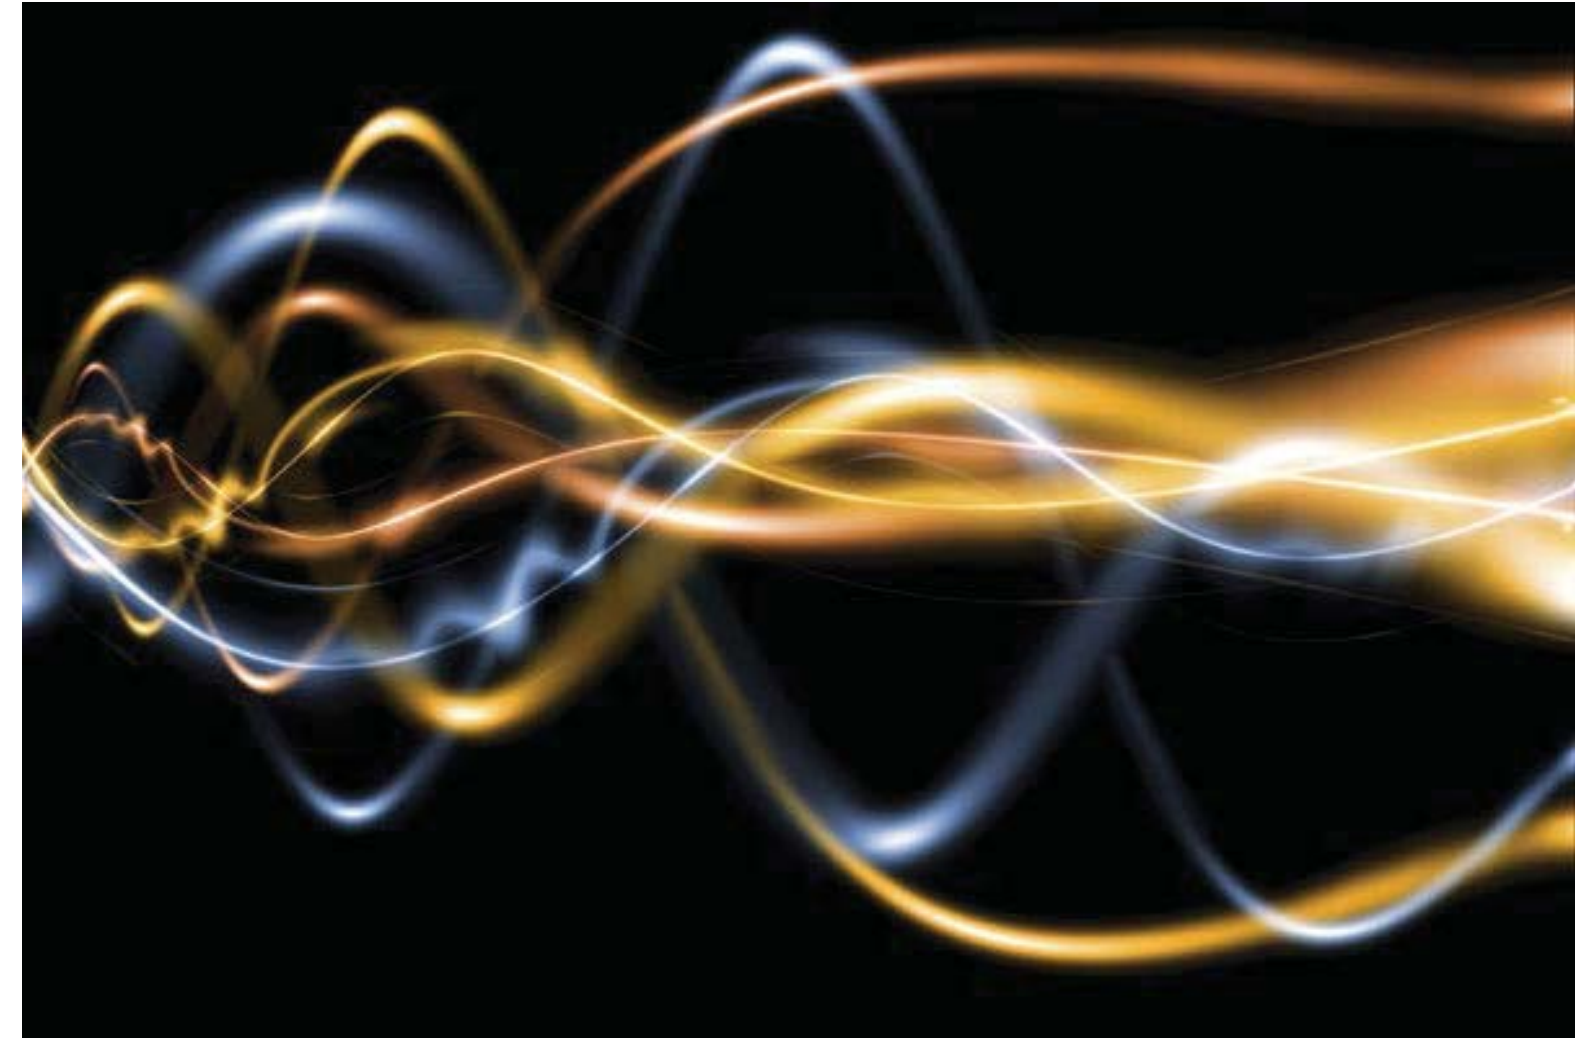

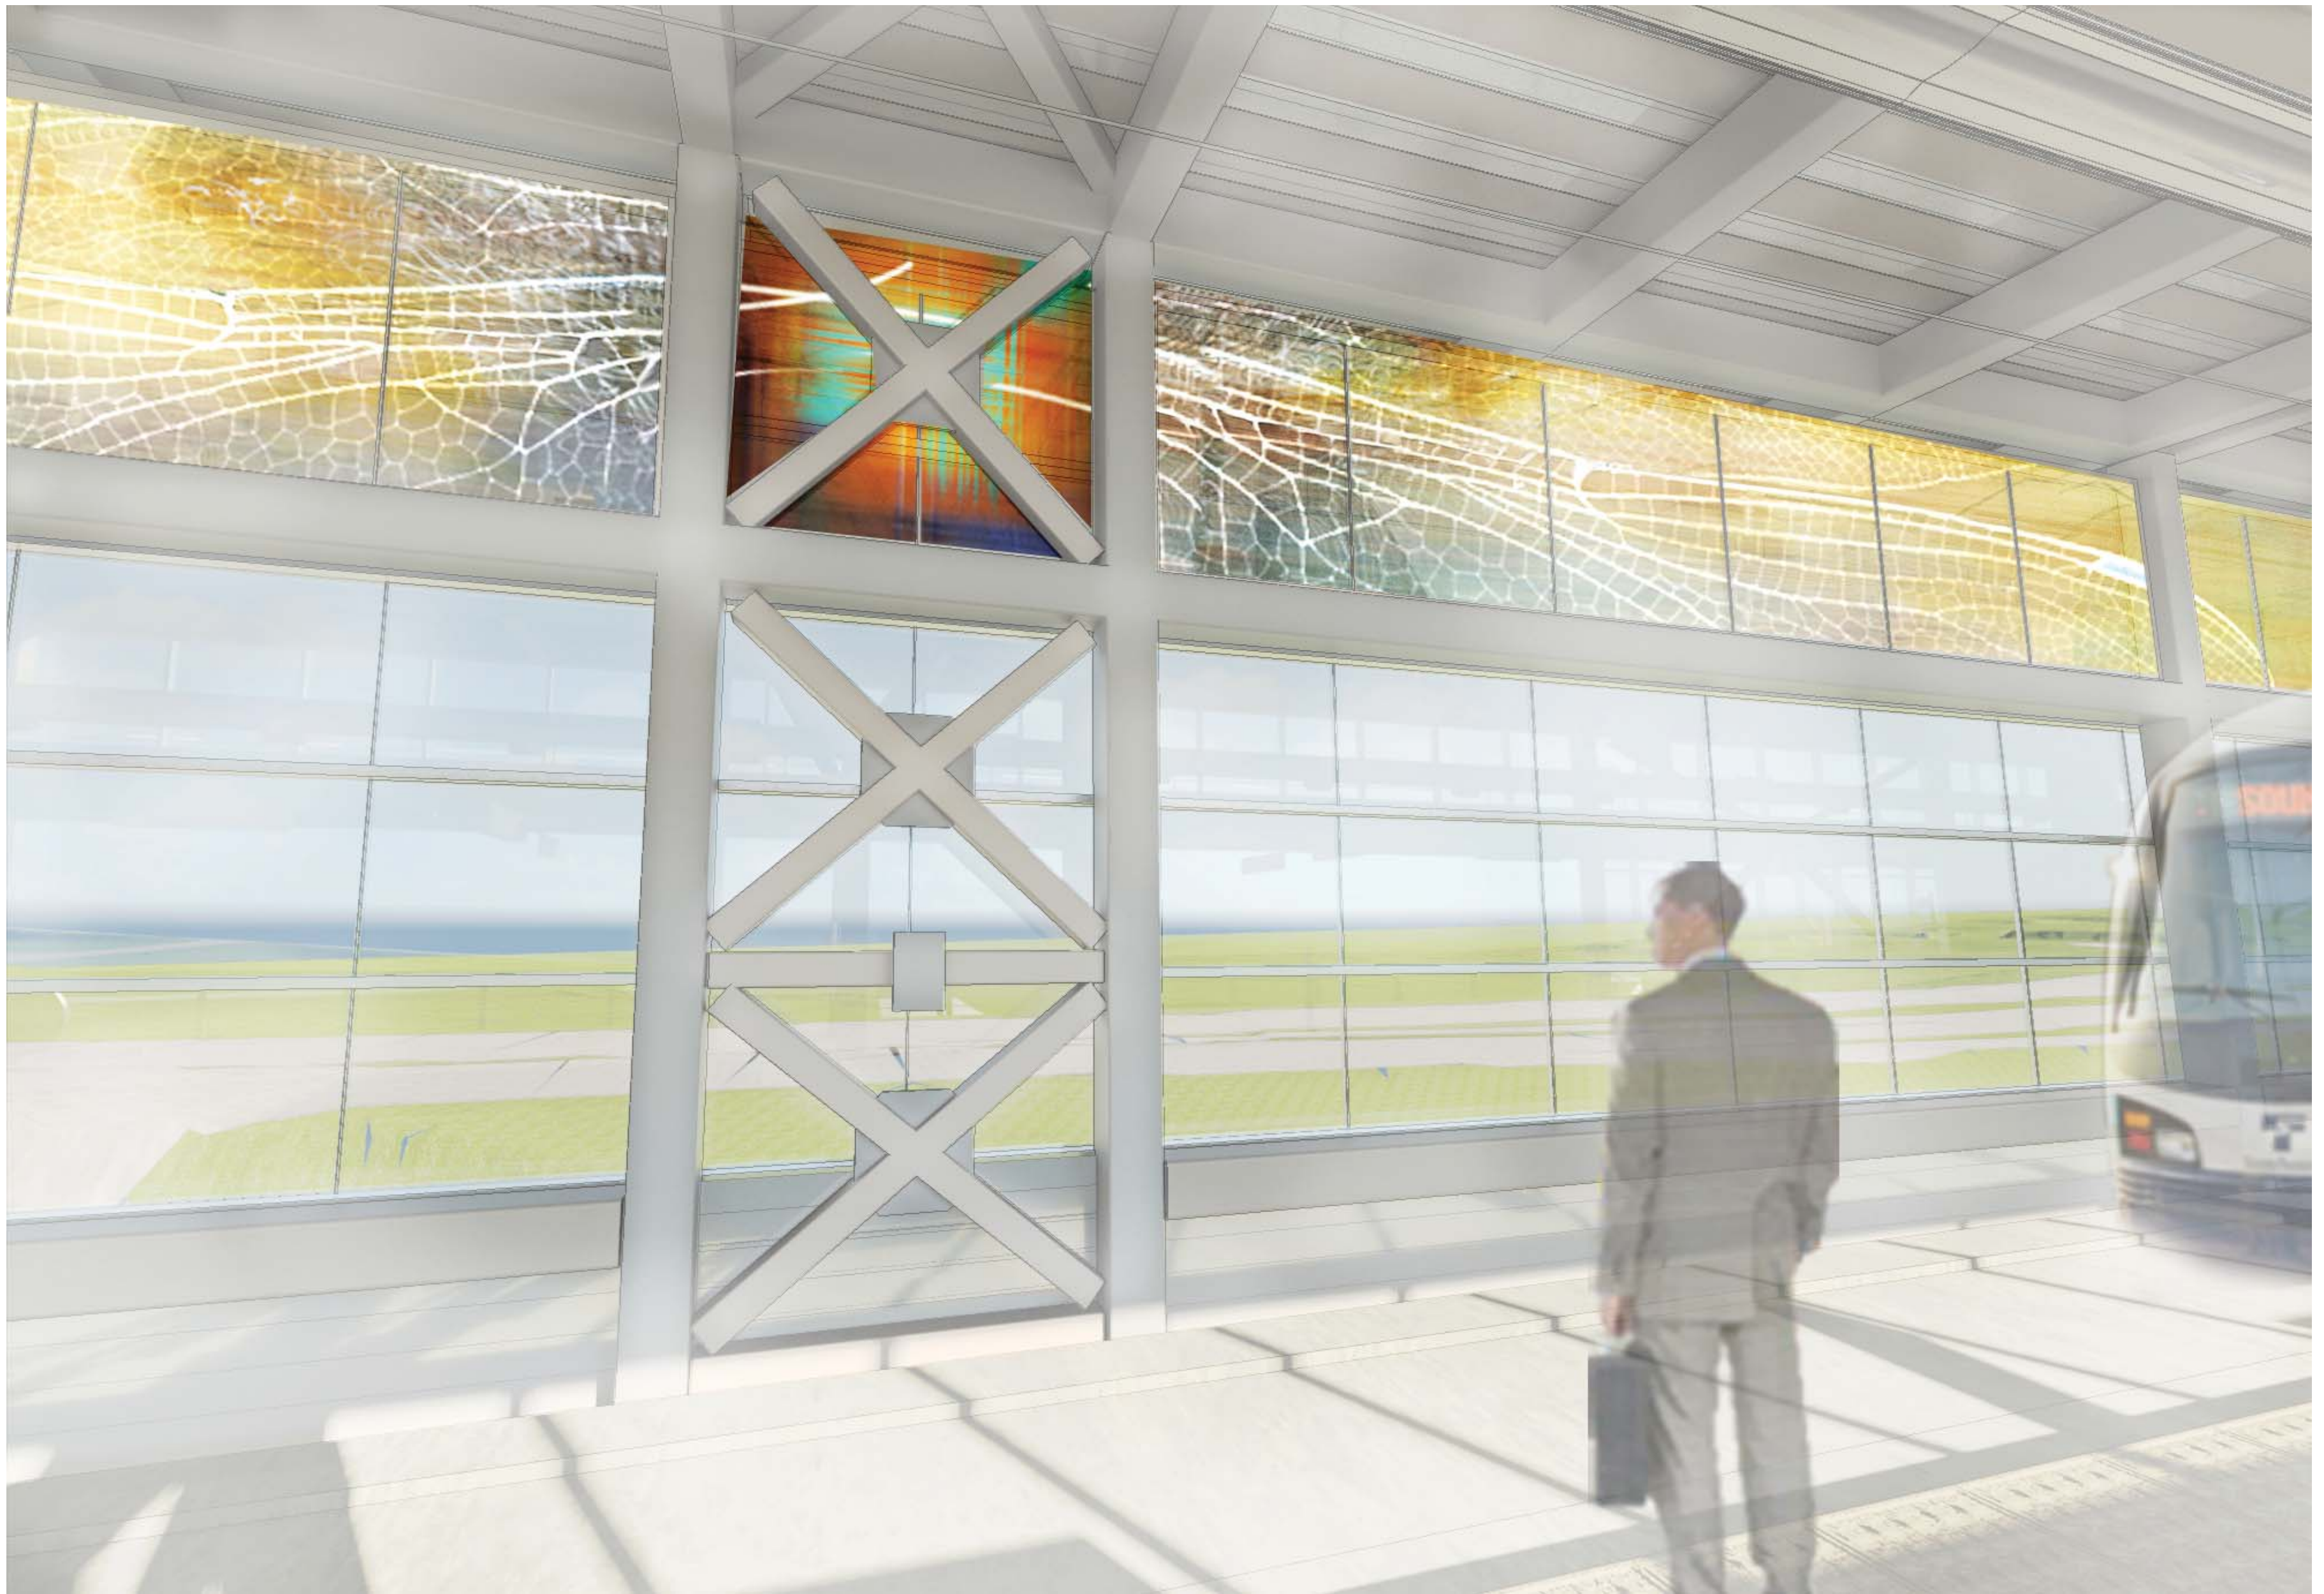

 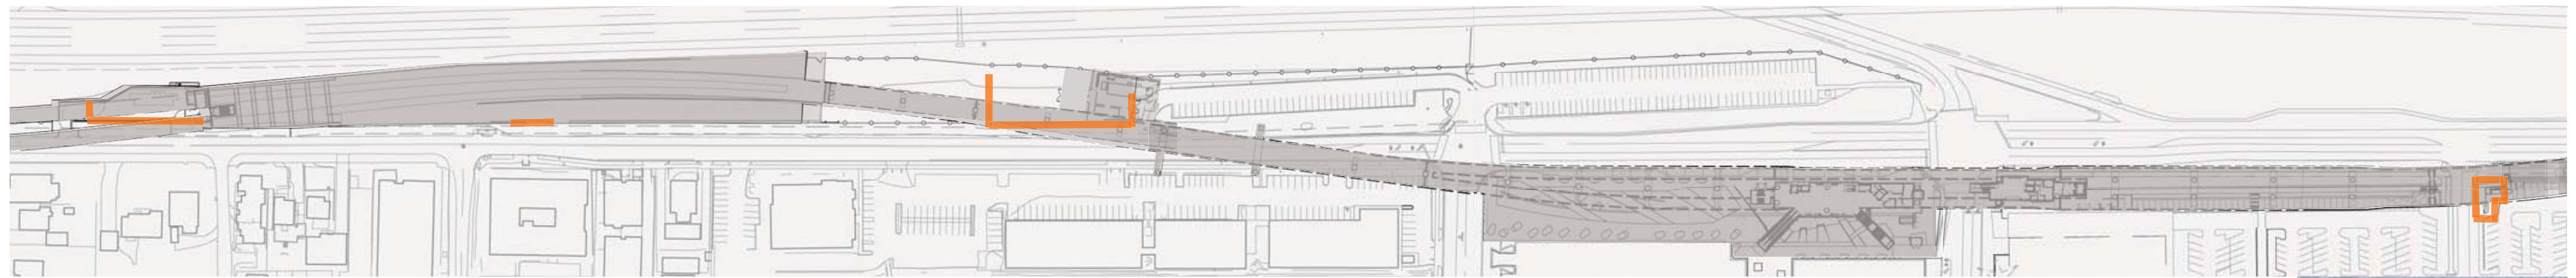

COLOR PLASTIC PANEL FASTENED TO VERTICAL STRUCTURE

2" (D) VERTICAL METAL GRATE W/ CONT. EDGE BANDING AND SWAGGING


MT 4 X 3.25

MC6 X 18 RAIL

12" CONCRETE CURB W/ 3/4" CHAMFER

BASEPLATE


W8 X 24 POST

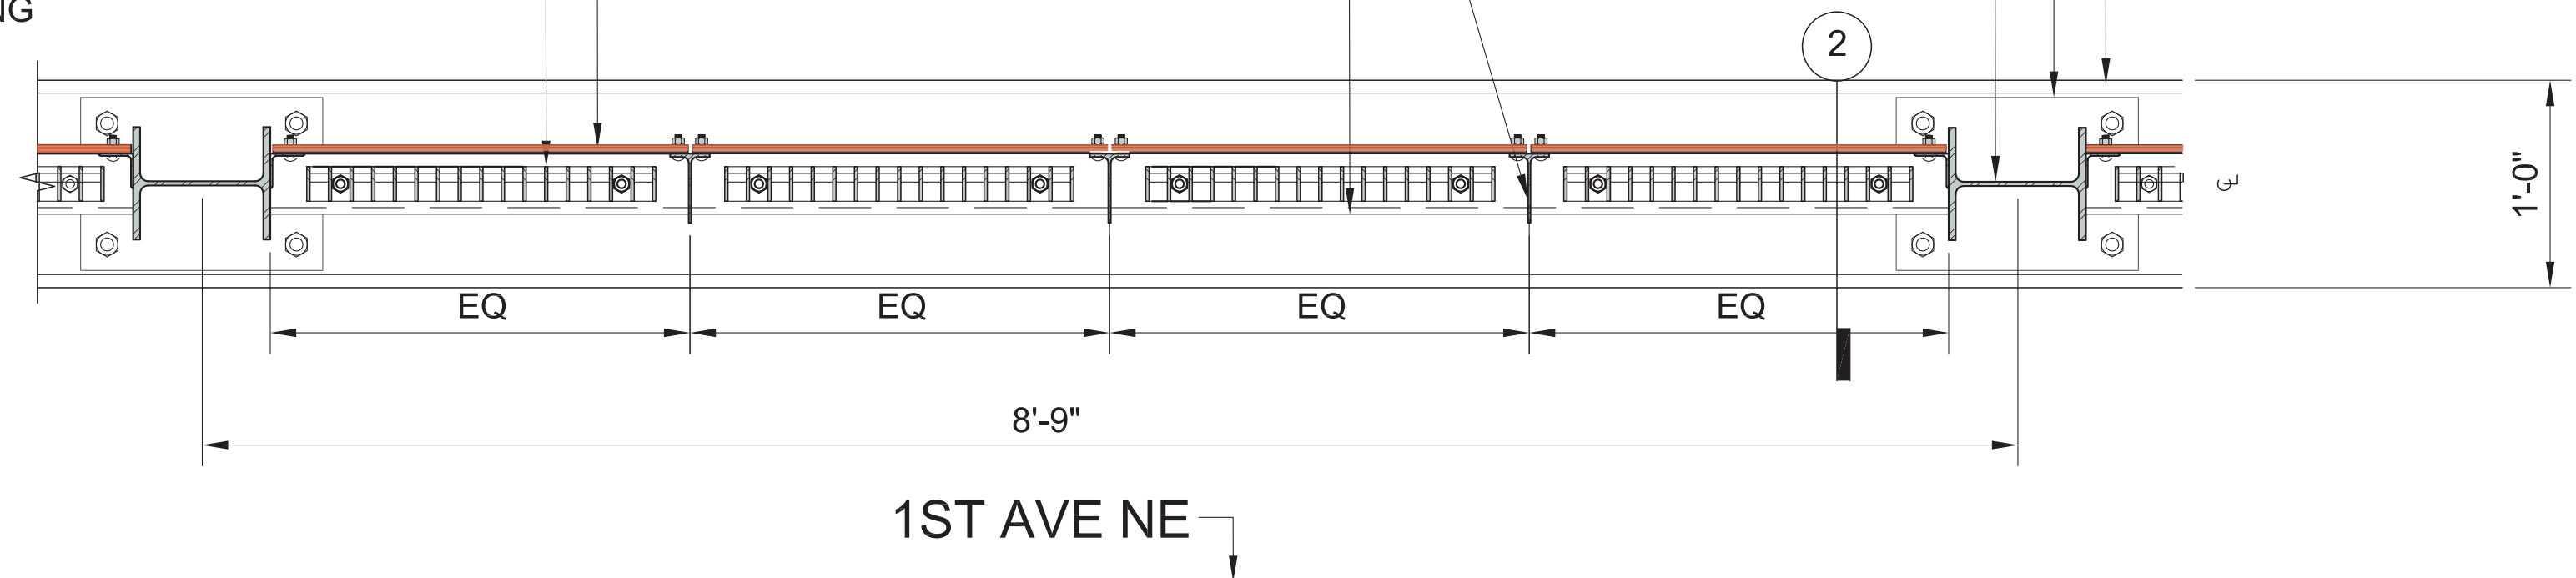



SCREEN WALL PLAN DETAIL





5
L07-LS528

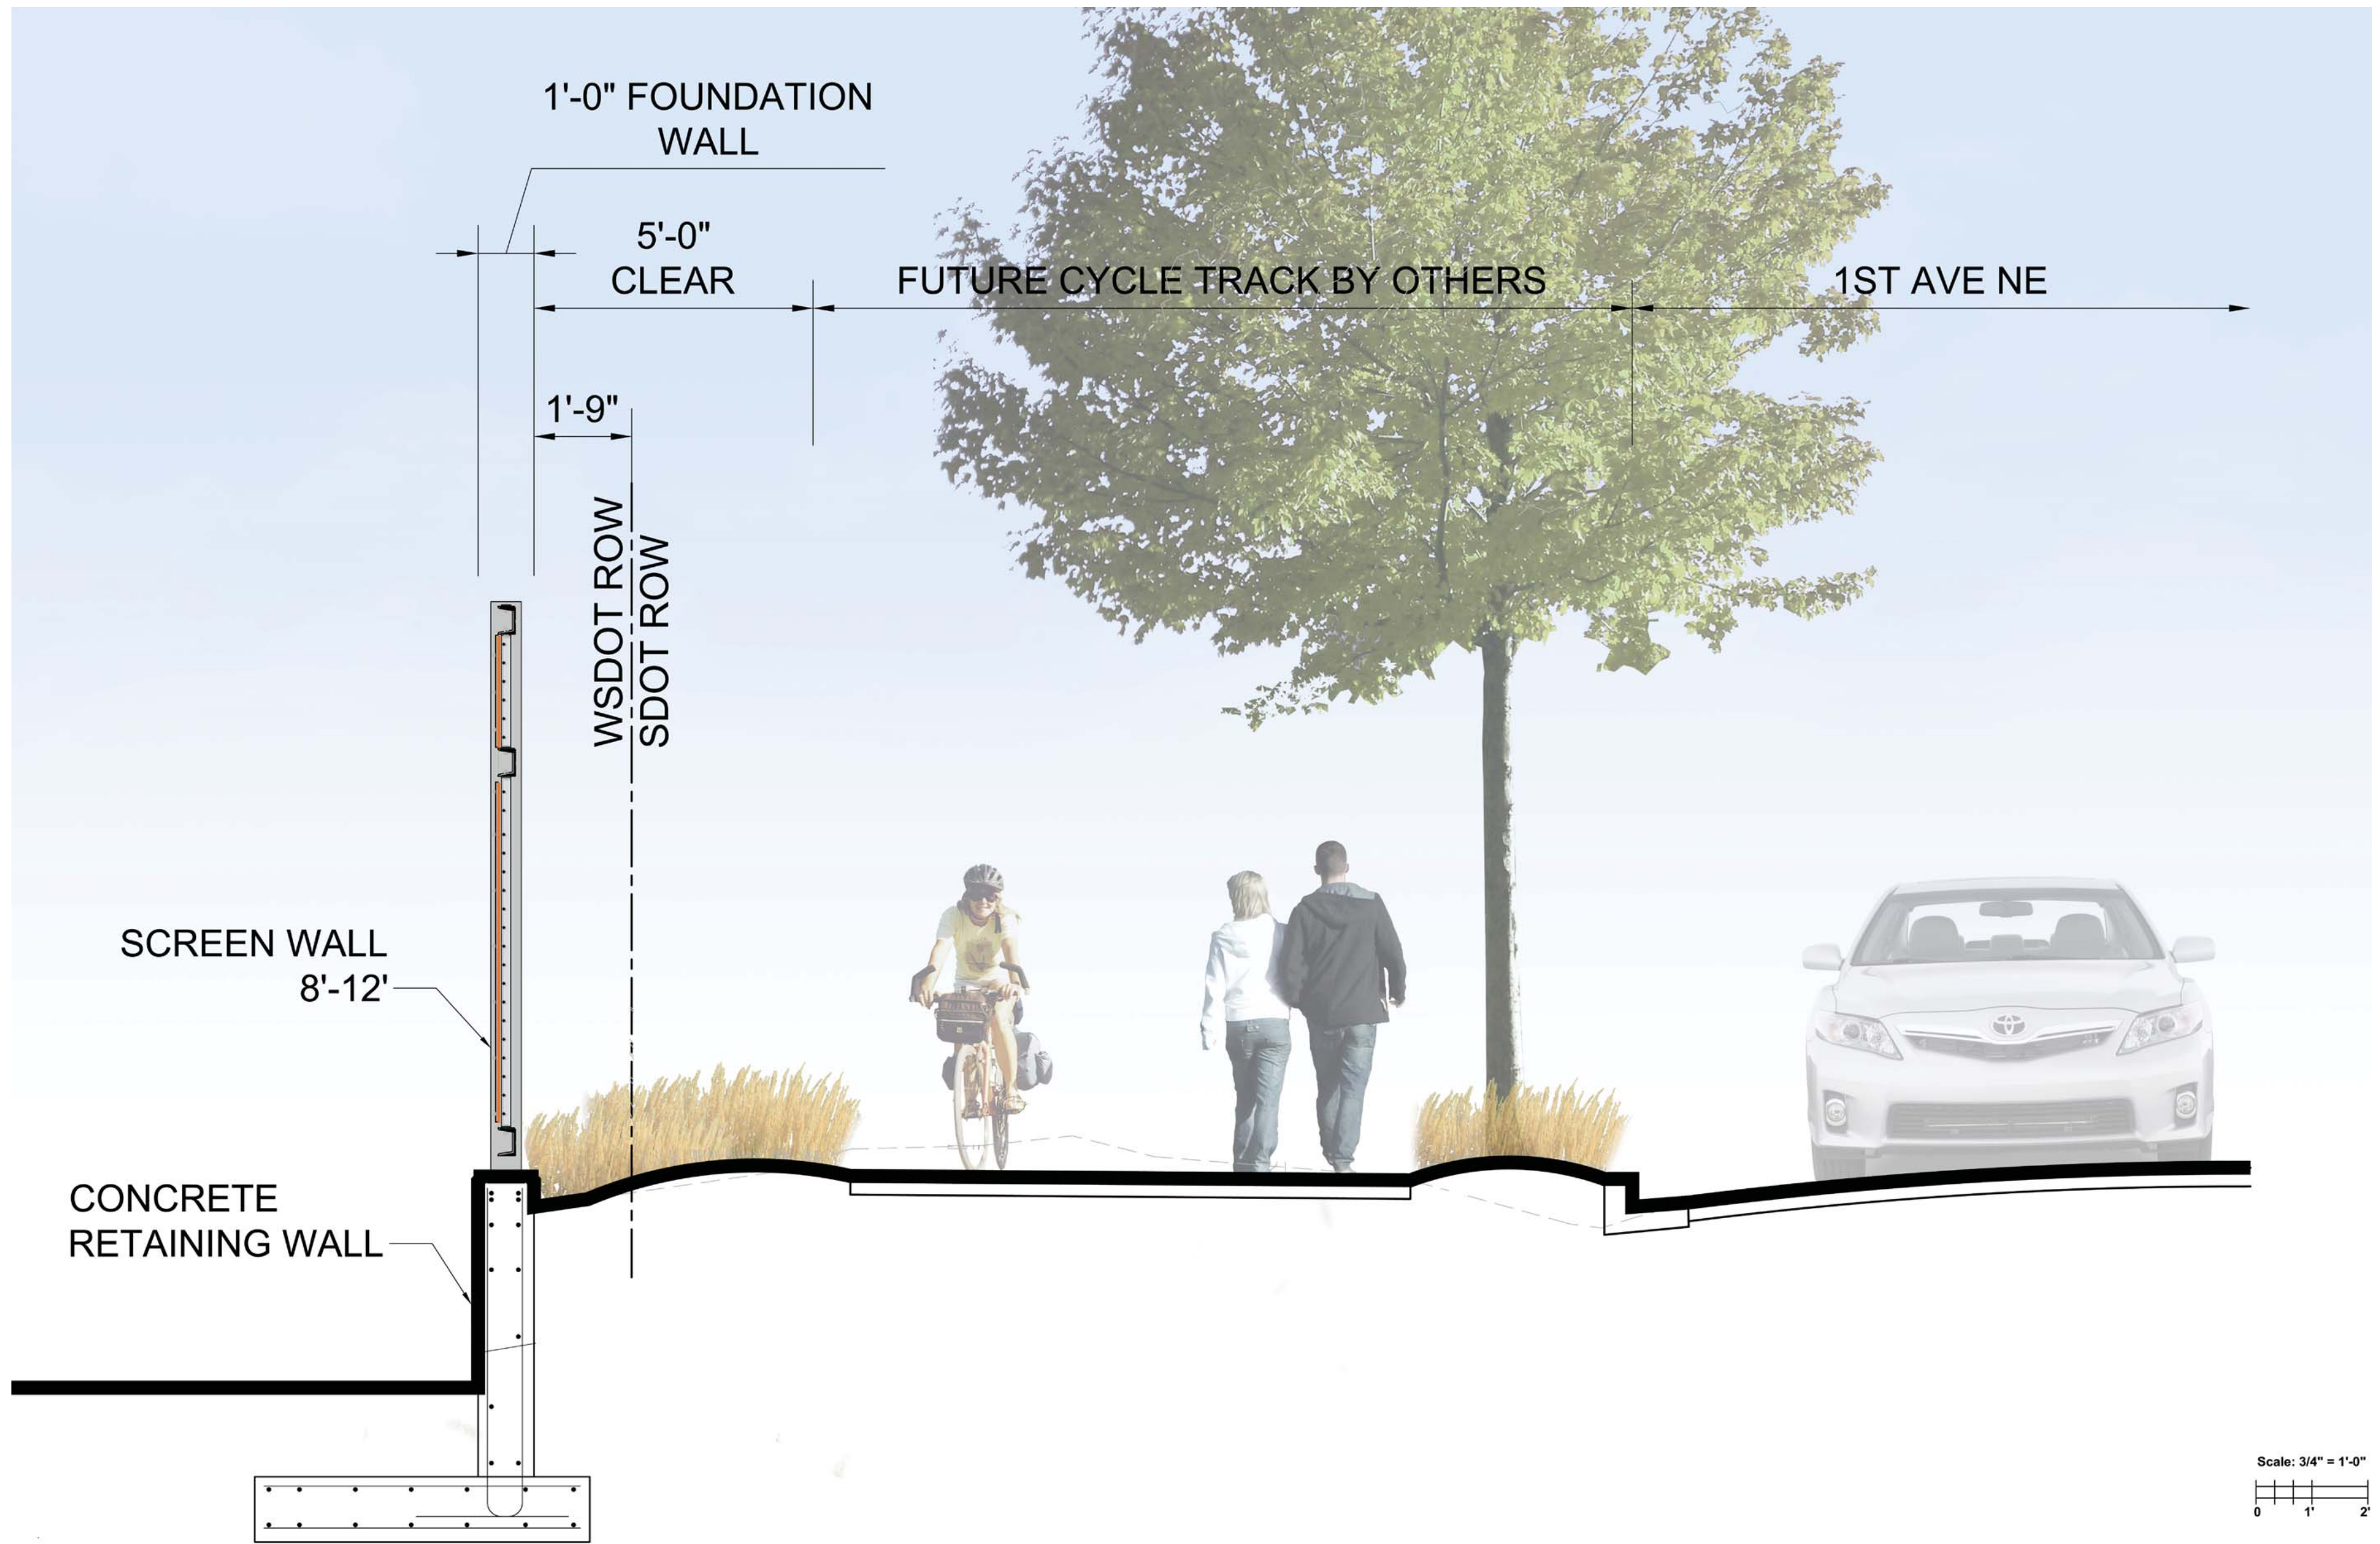

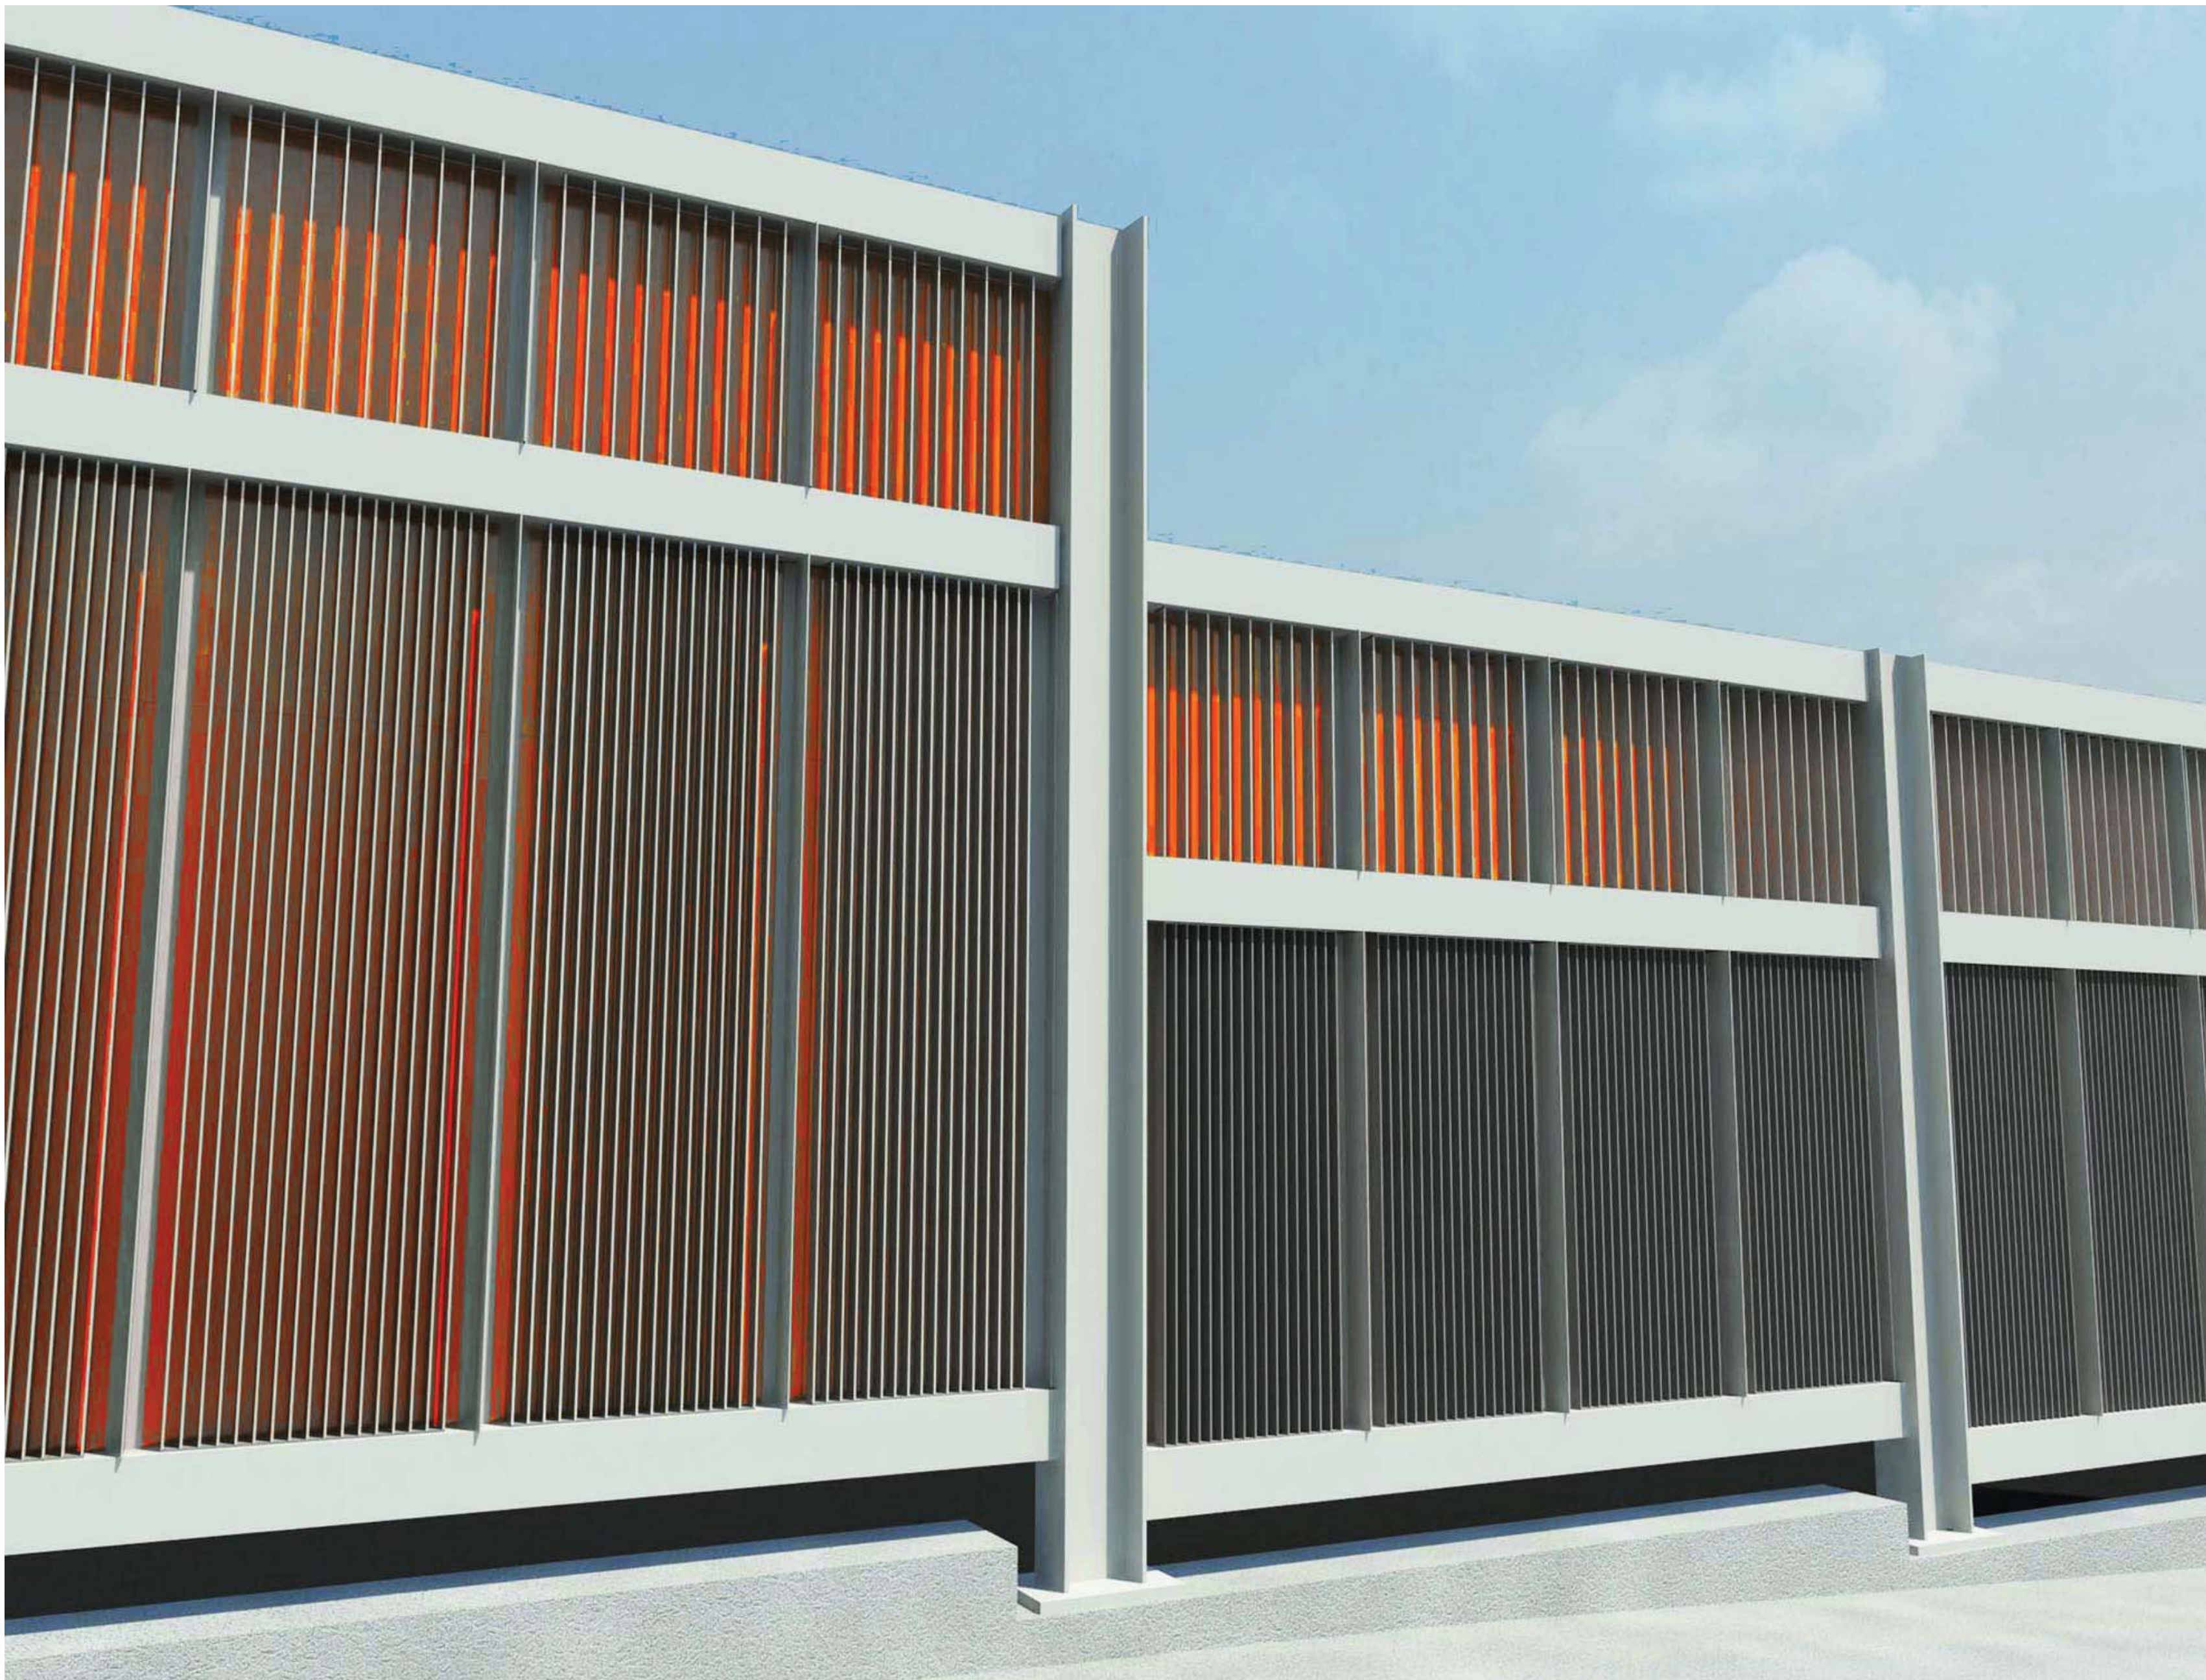


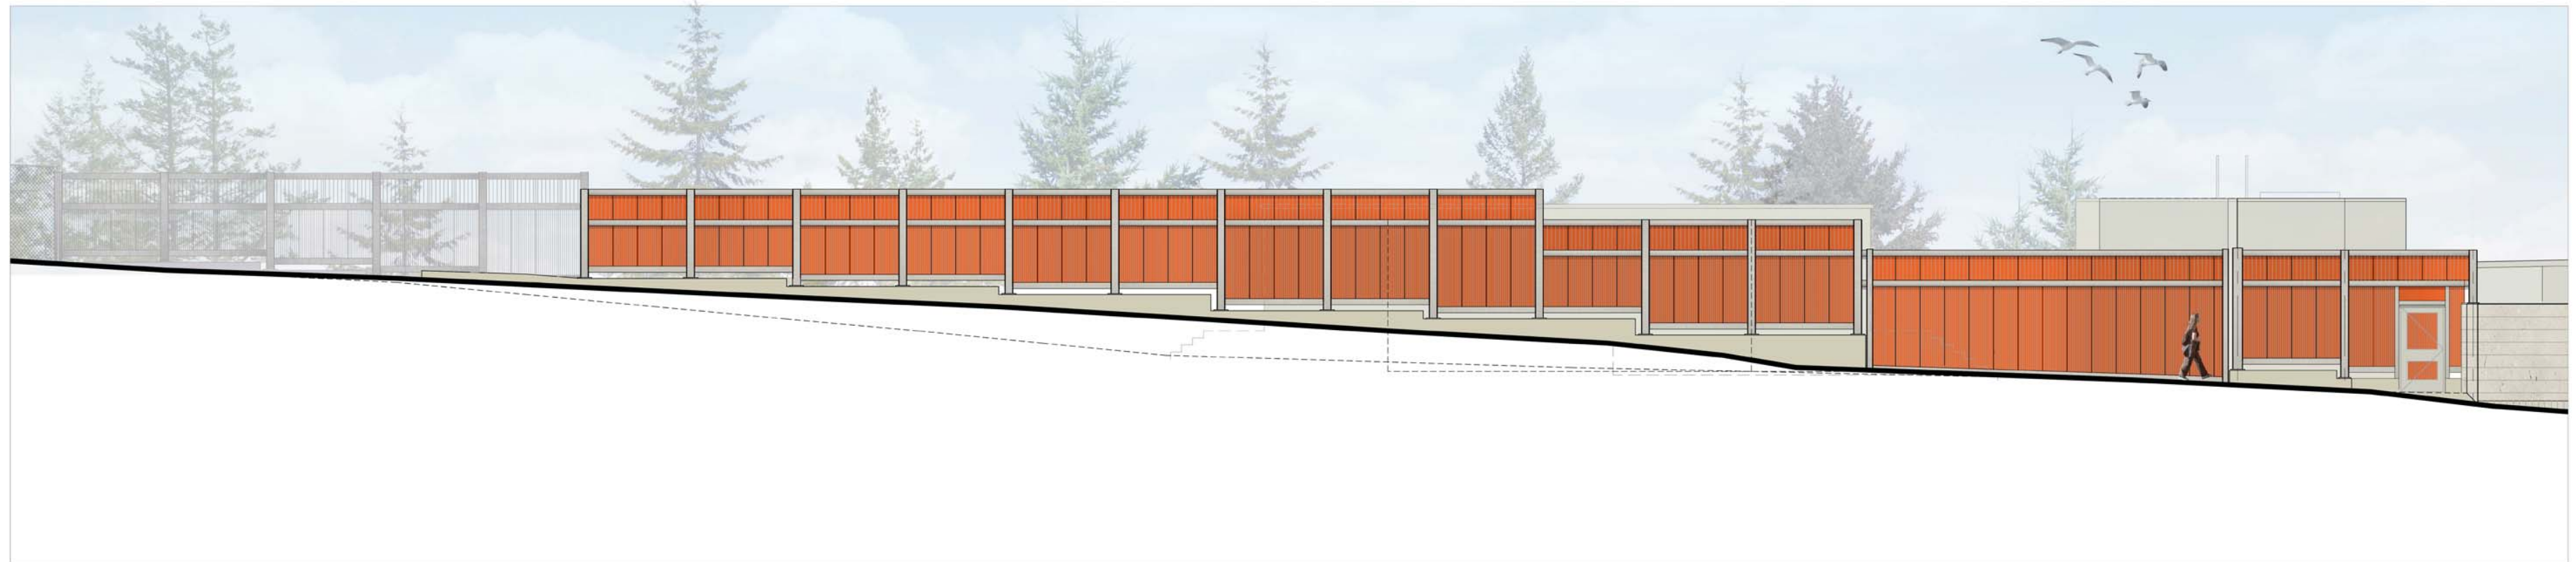

MAPLE LEAF PORTAL SCREEN WALL EAST ELEVATION - SOUTH TPSS
SCALE: 1/4" = 1'-0"

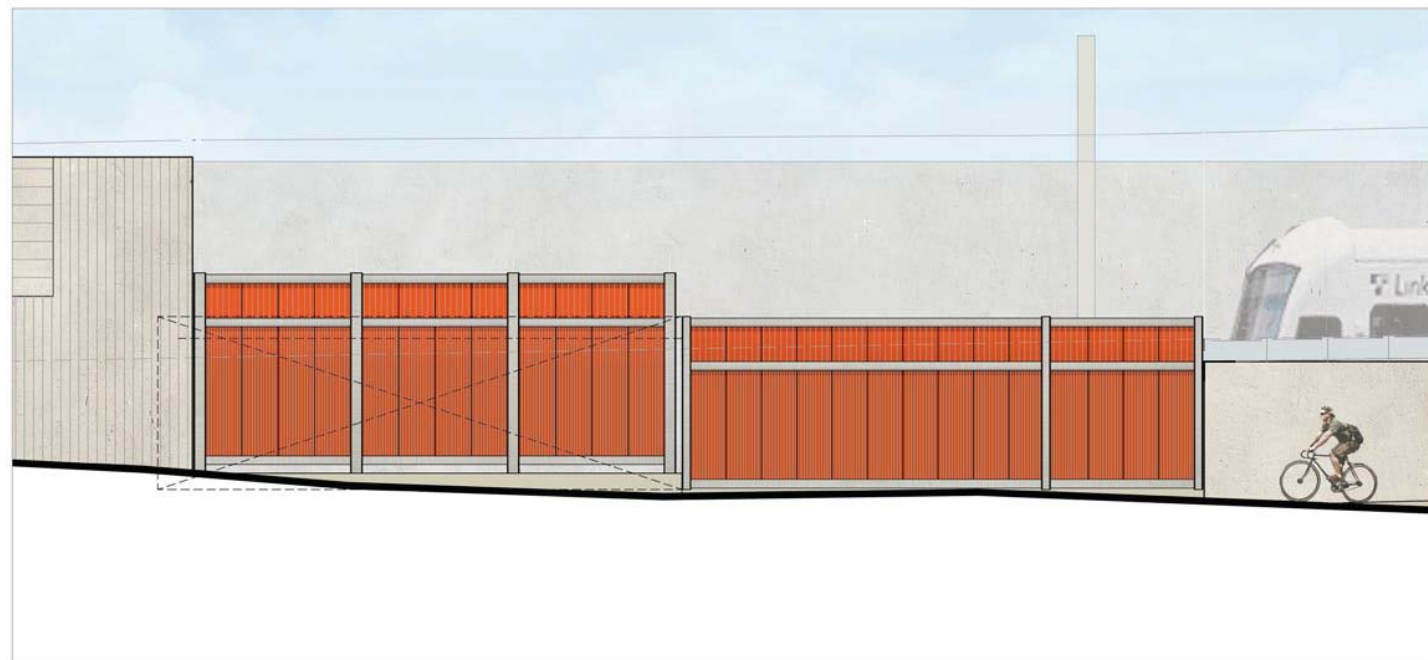 



MAPLE LEAF PORTAL SCREEN WALL EAST ELEVATION - HI RAIL ACCESS
SCALE: 1/4" = 1'-0"

 



MAPLE LEAF PORTAL SCREEN WALL EAST ELEVATION - NORTH TPSS
 SCALE: 1/4" = 1'-0"




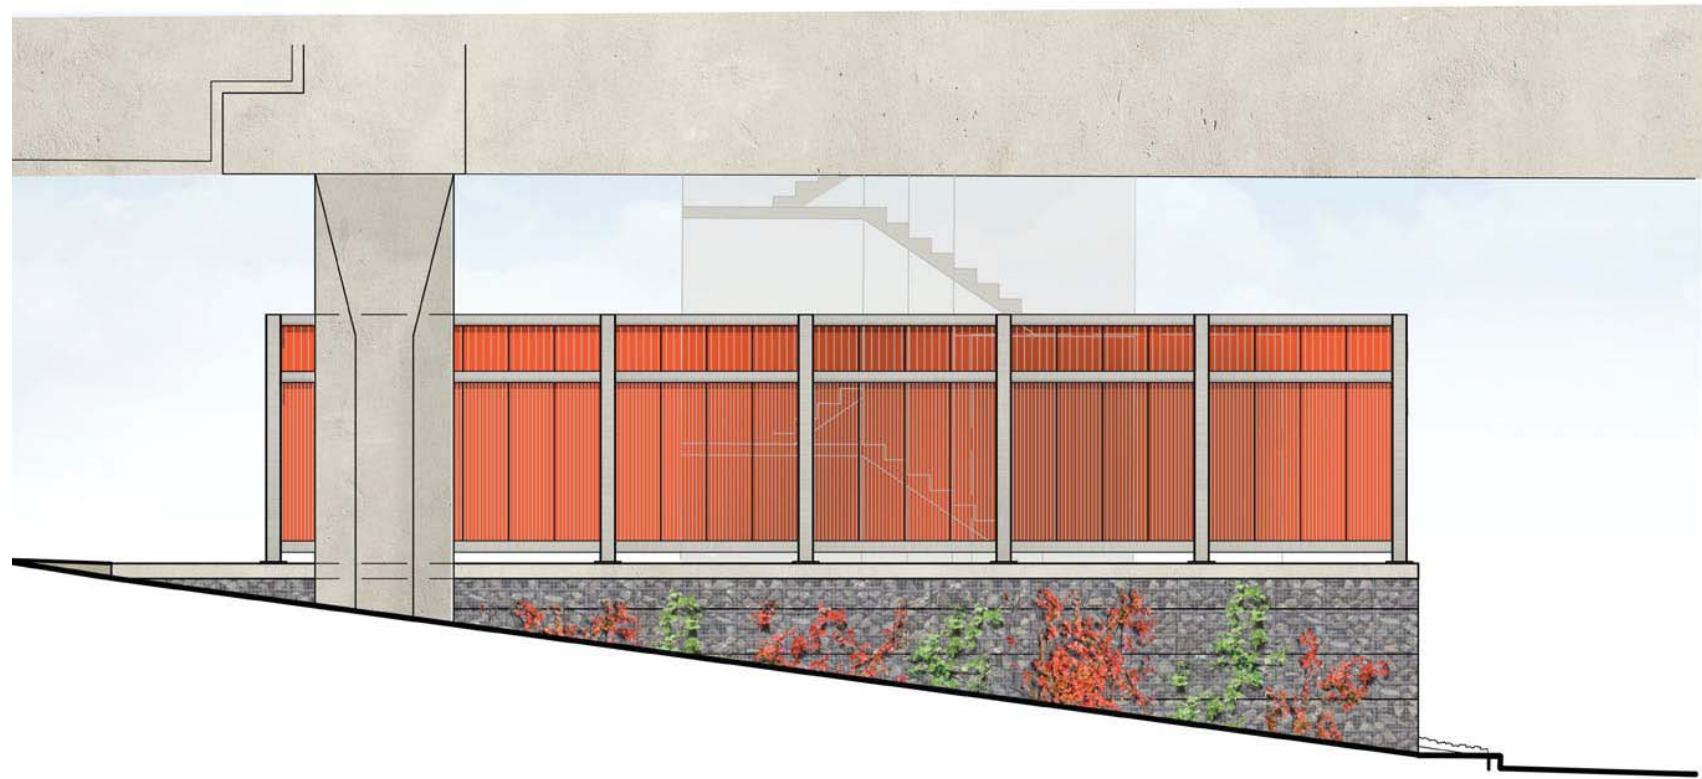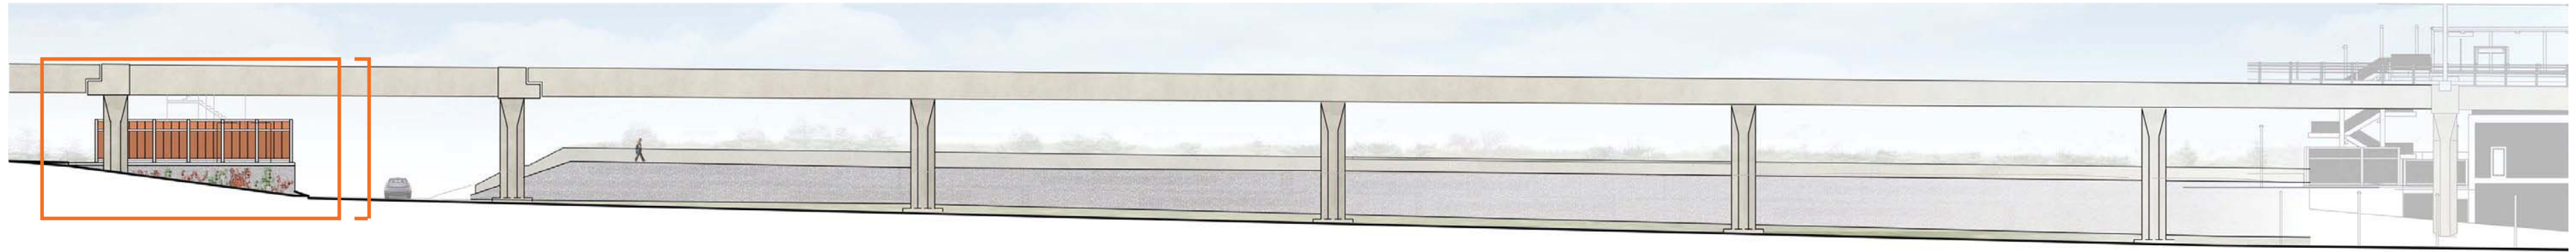

NORTH SIGNAL BUNGALOW - WEST ELEVATION - VIEW FROM 1ST AVE NE
SCALE: 1/4" = 1'-0"



1
L07-LS510

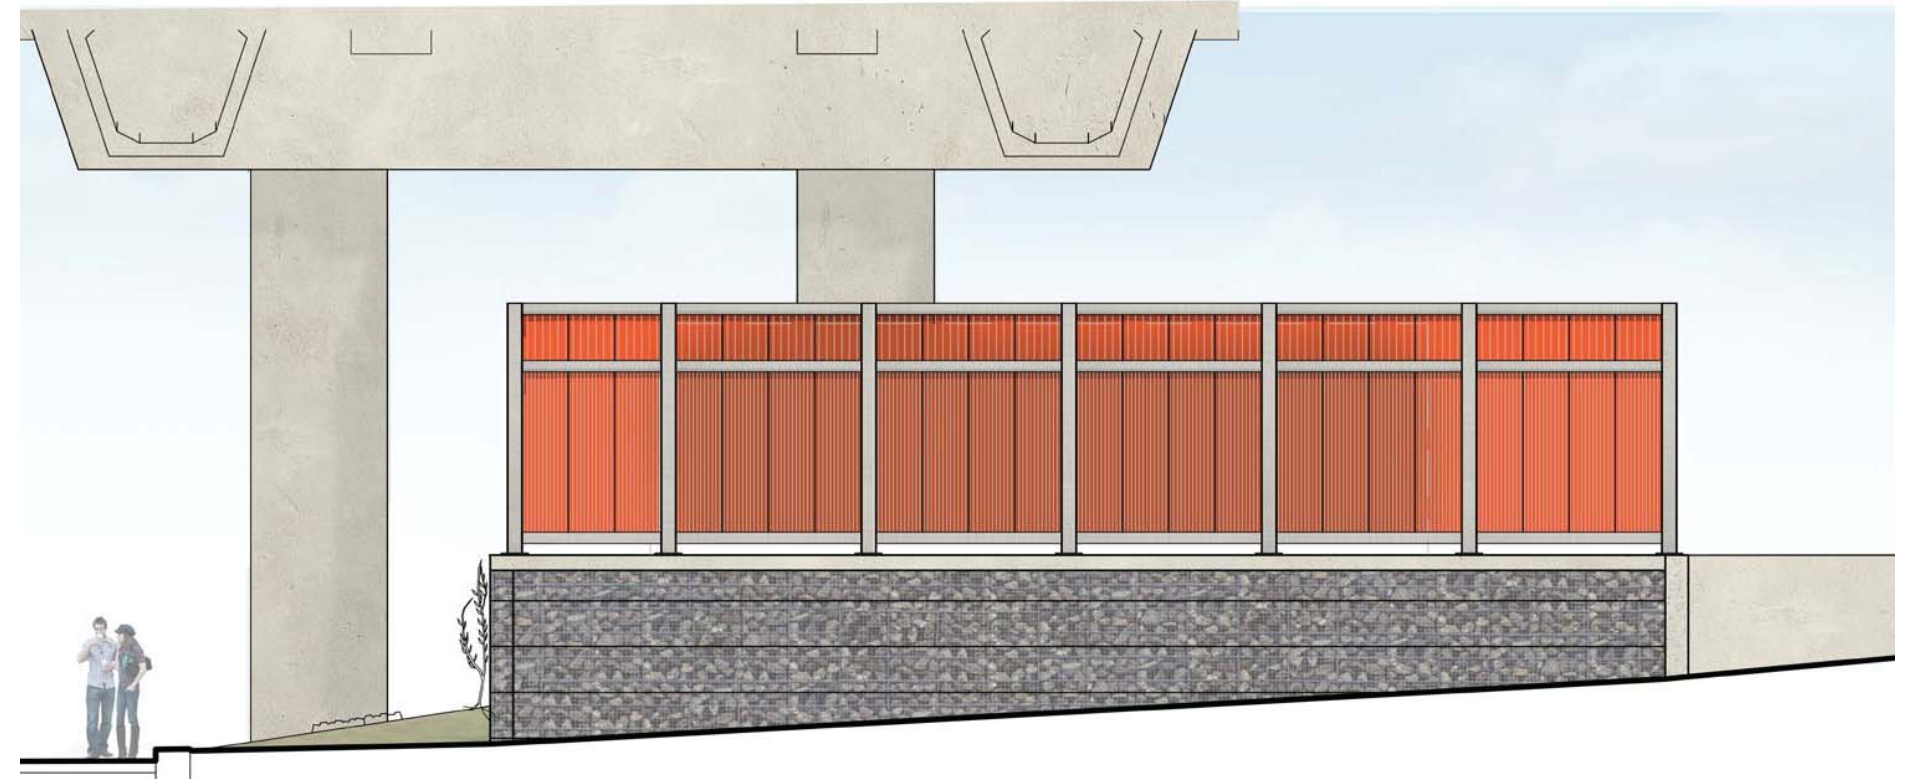

NORTH SIGNAL BUNGALOW - SOUTH ELEVATION - VIEW FROM NE 105TH ST
SCALE: 1/4" = 1'-0"



1
L07-LS510

