





Night View Looking Northeast

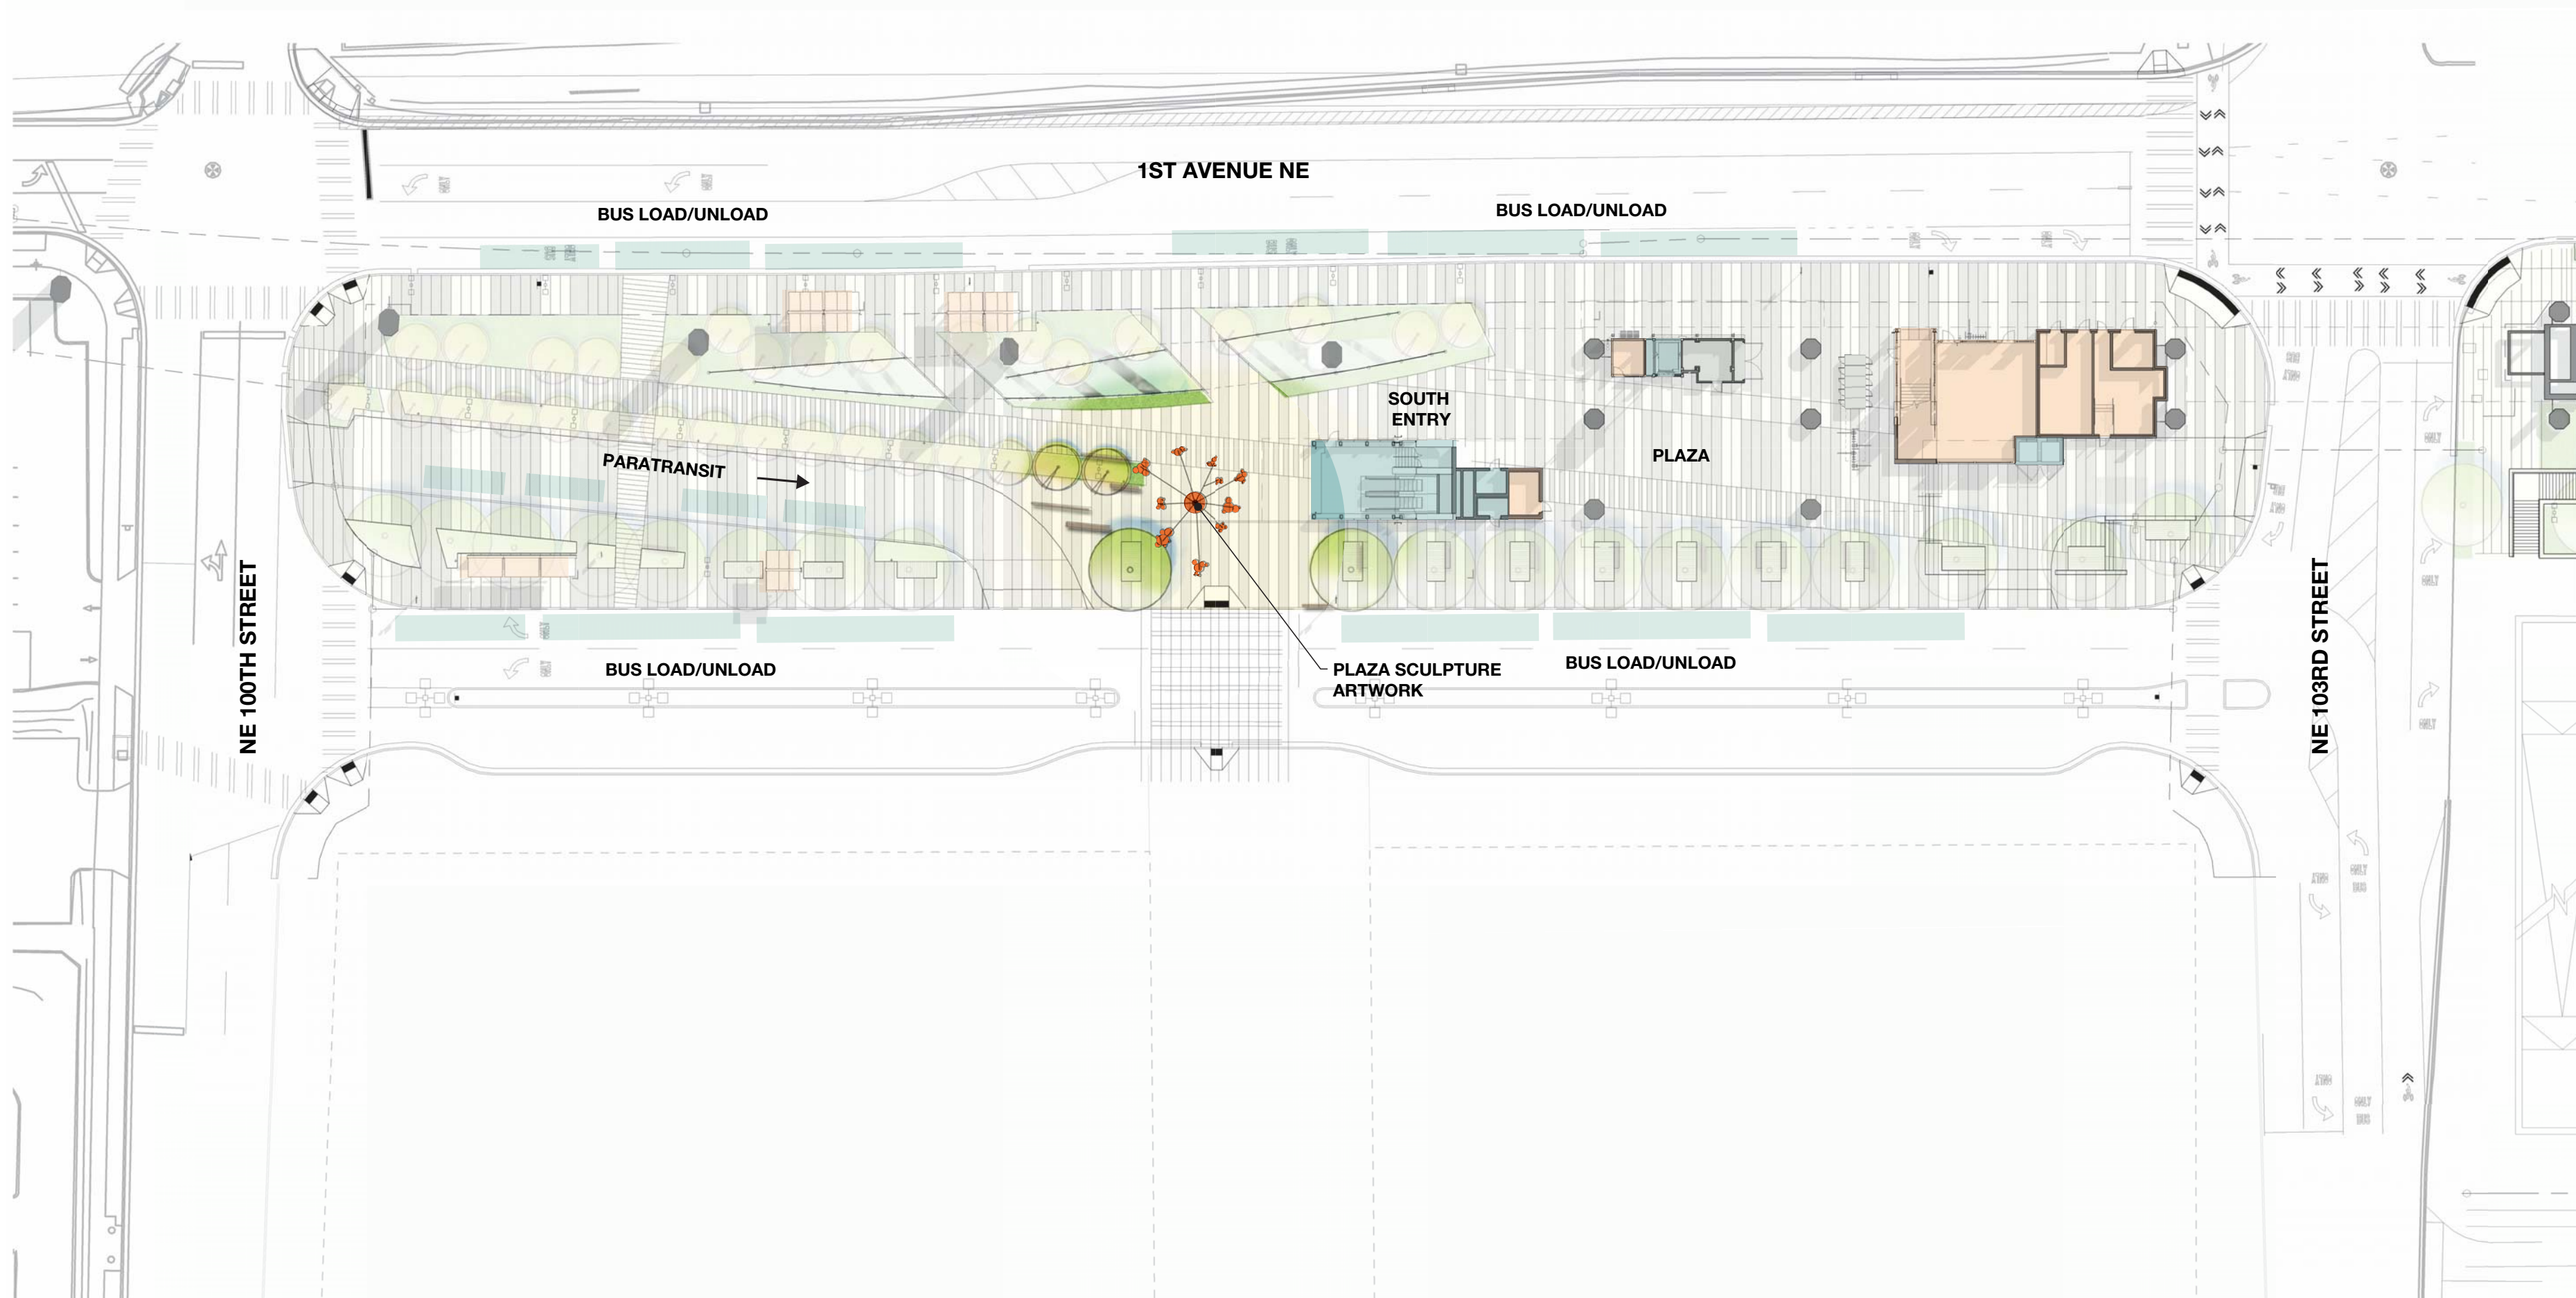


South Plaza

South Plaza Sculpture Art Location

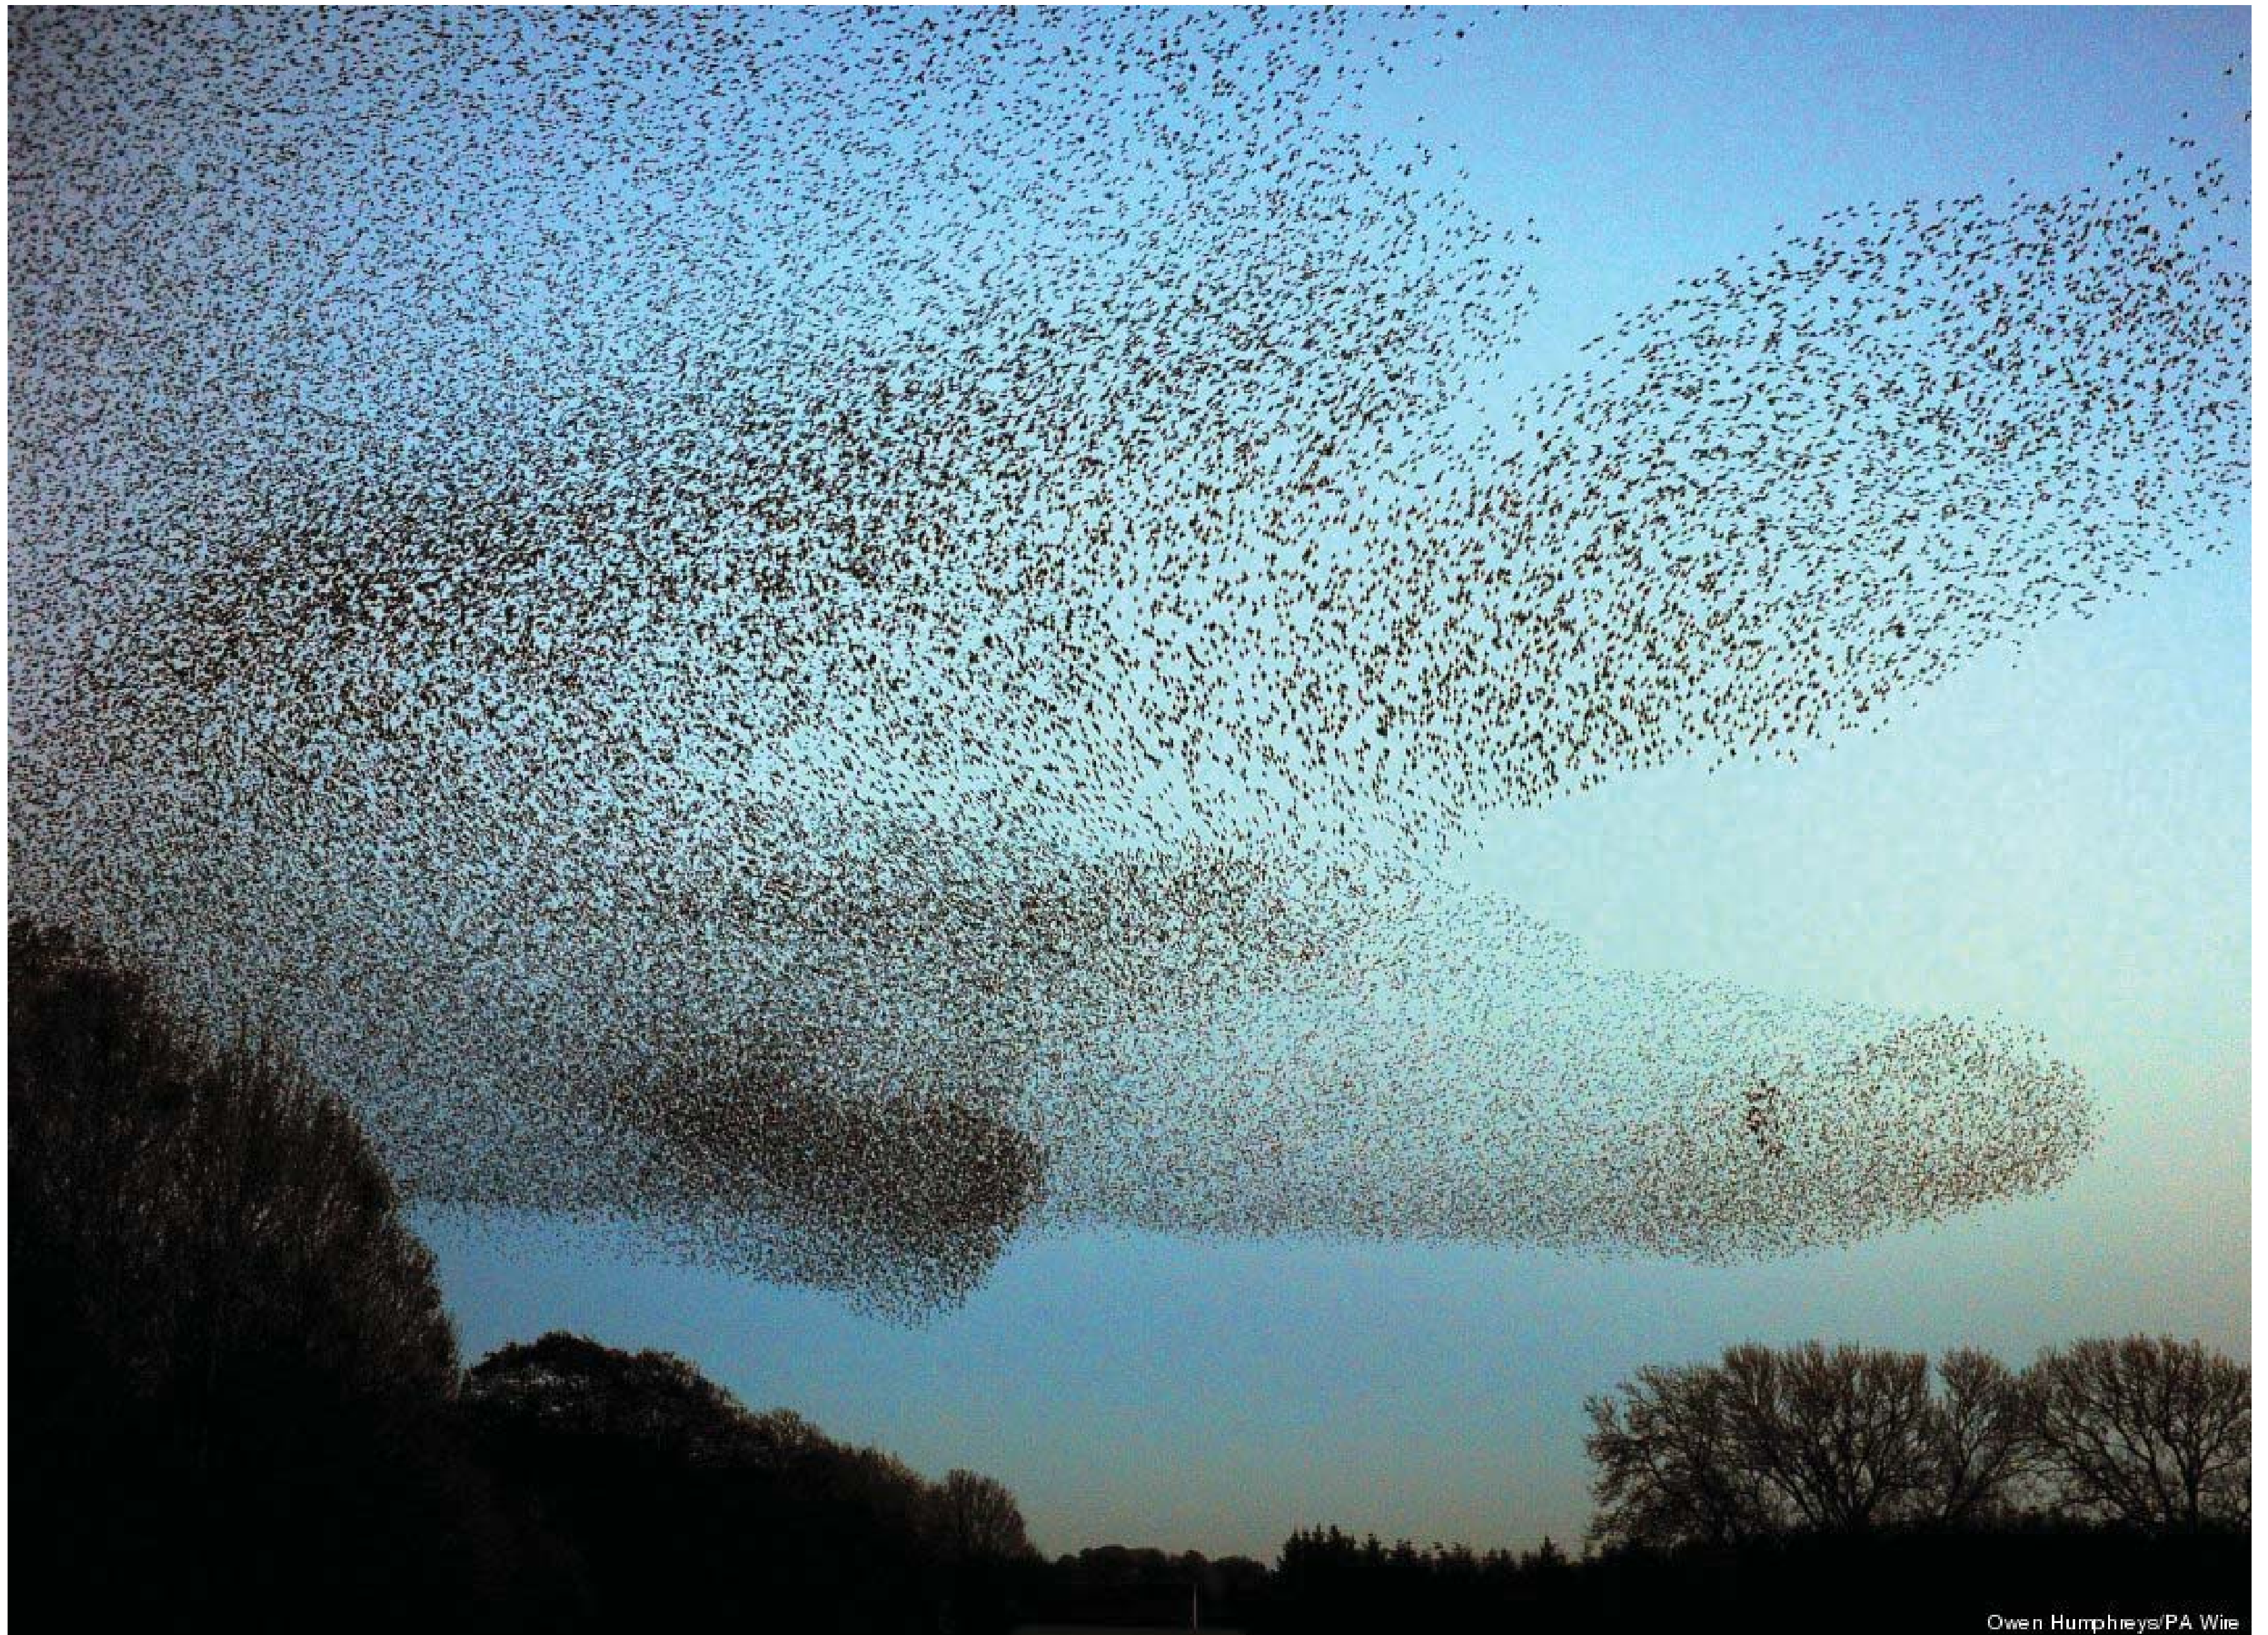

Owen Humphreys/PA Wire



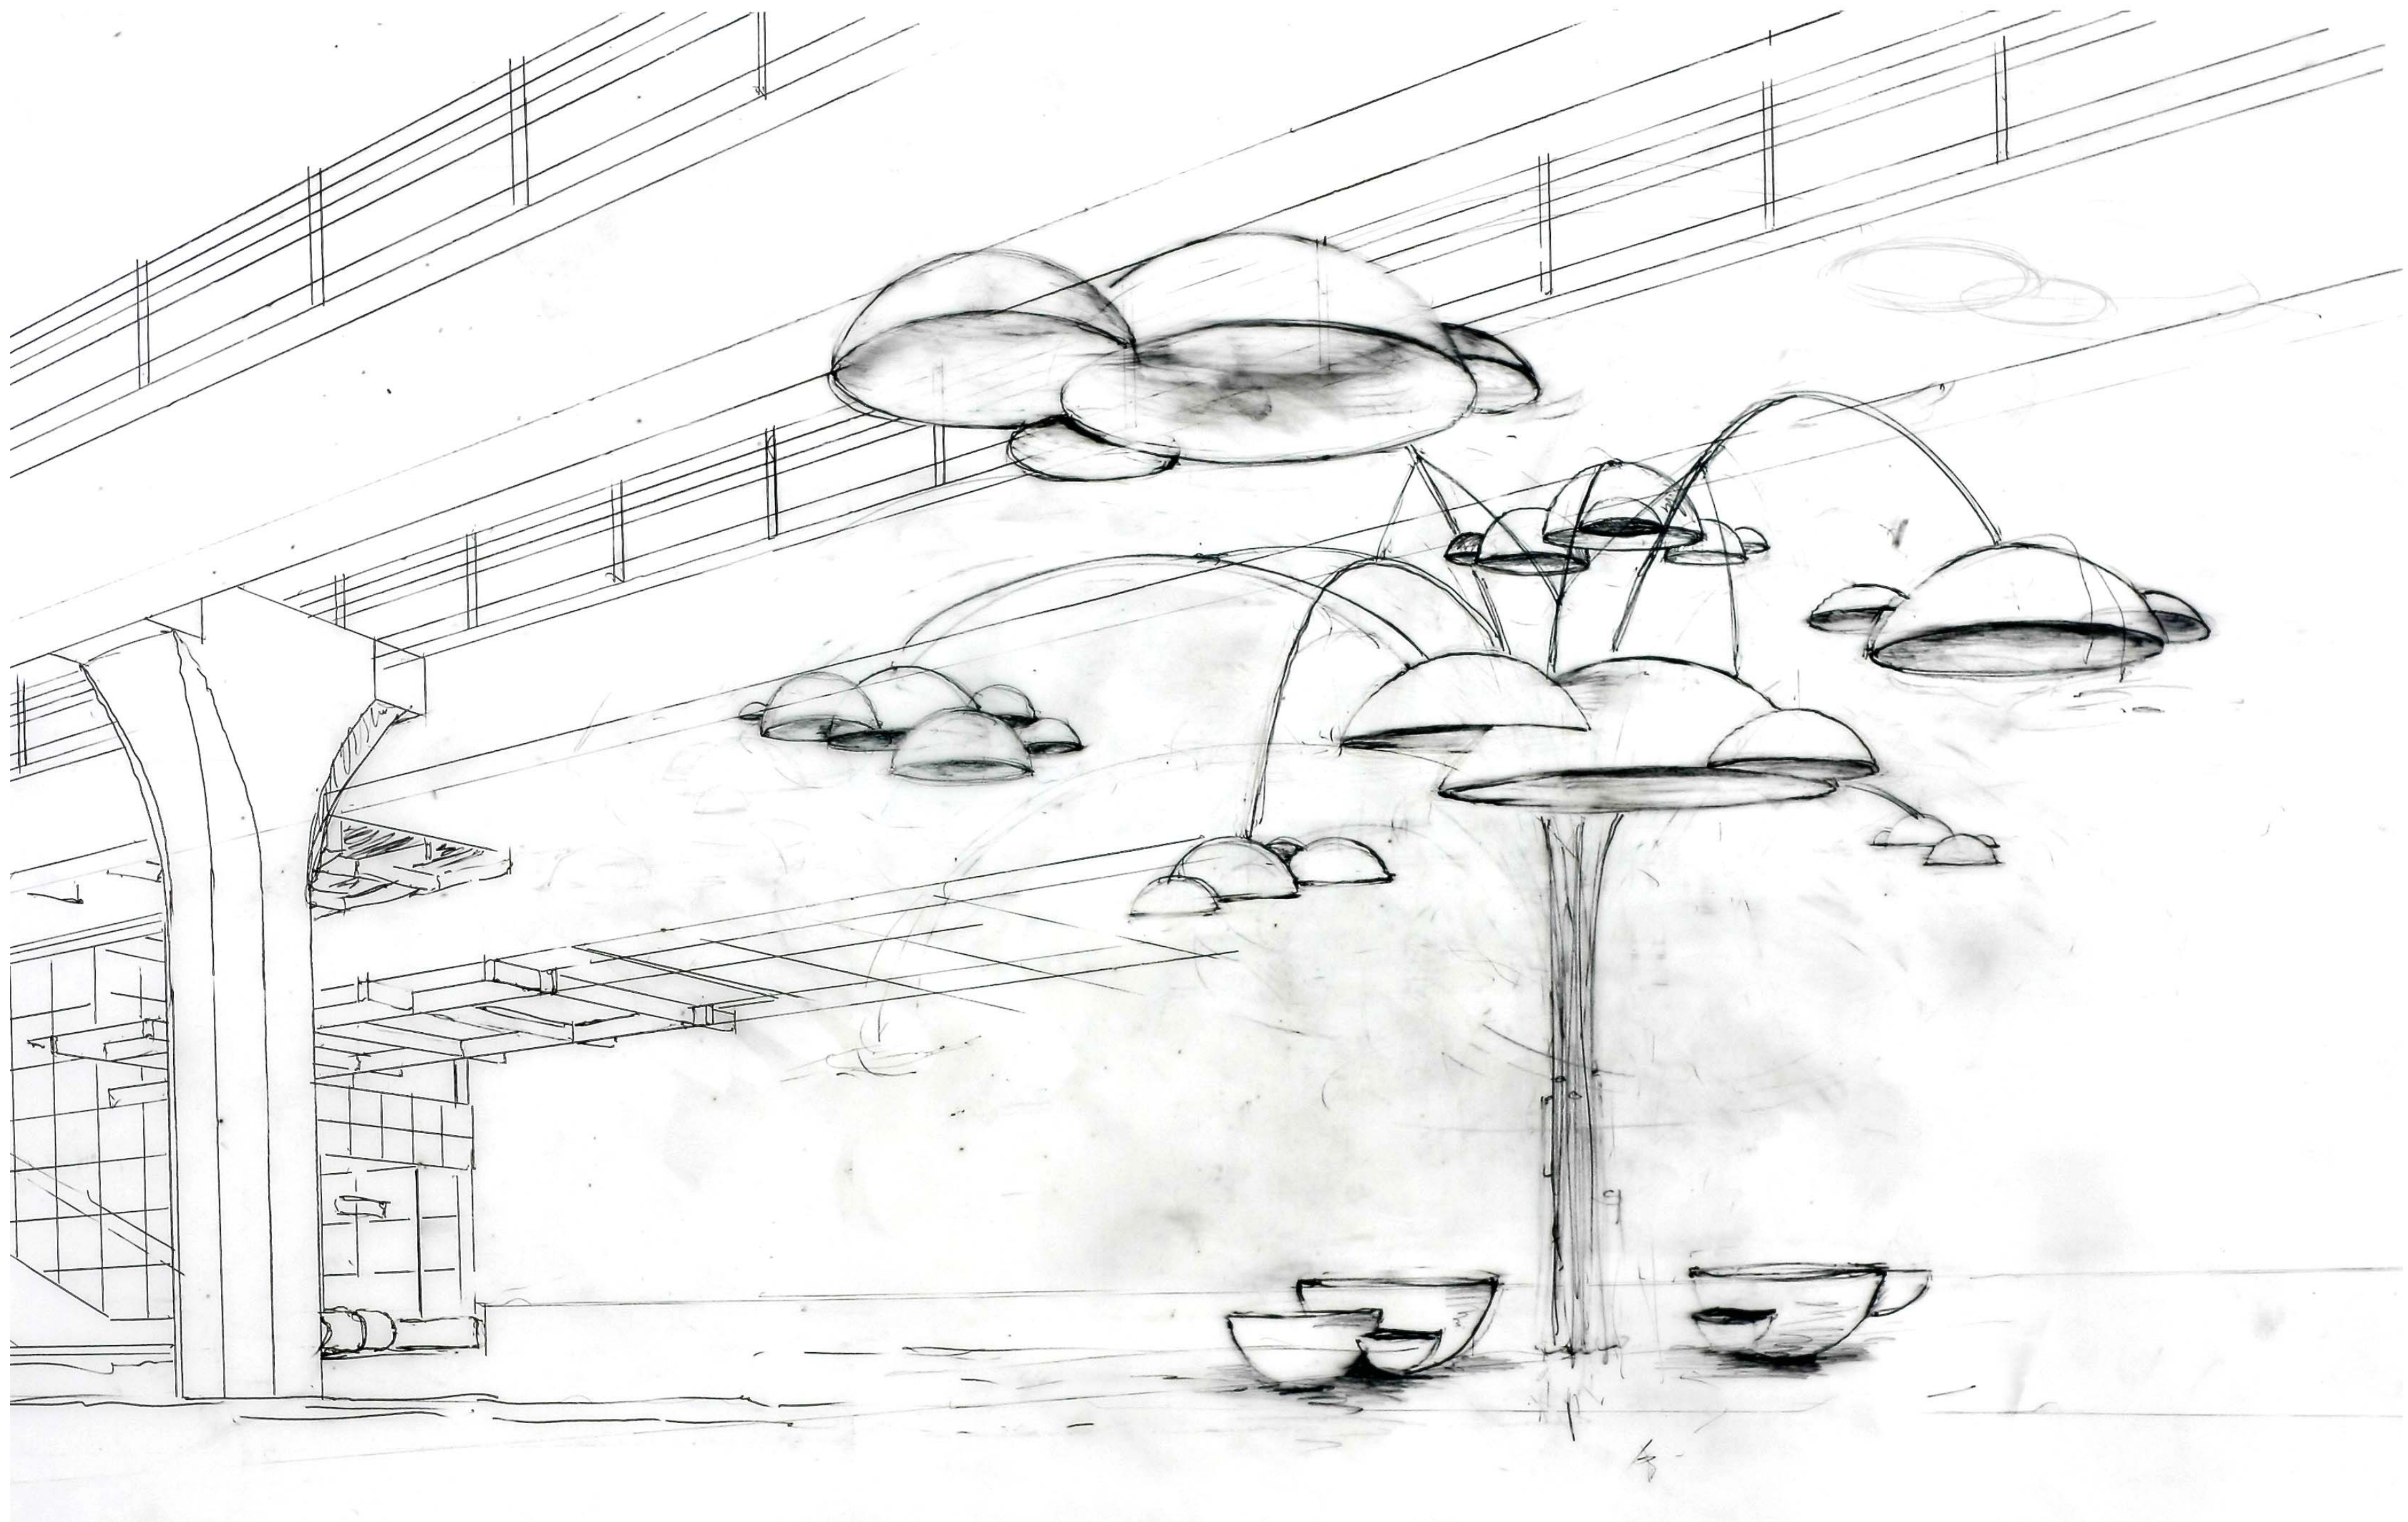











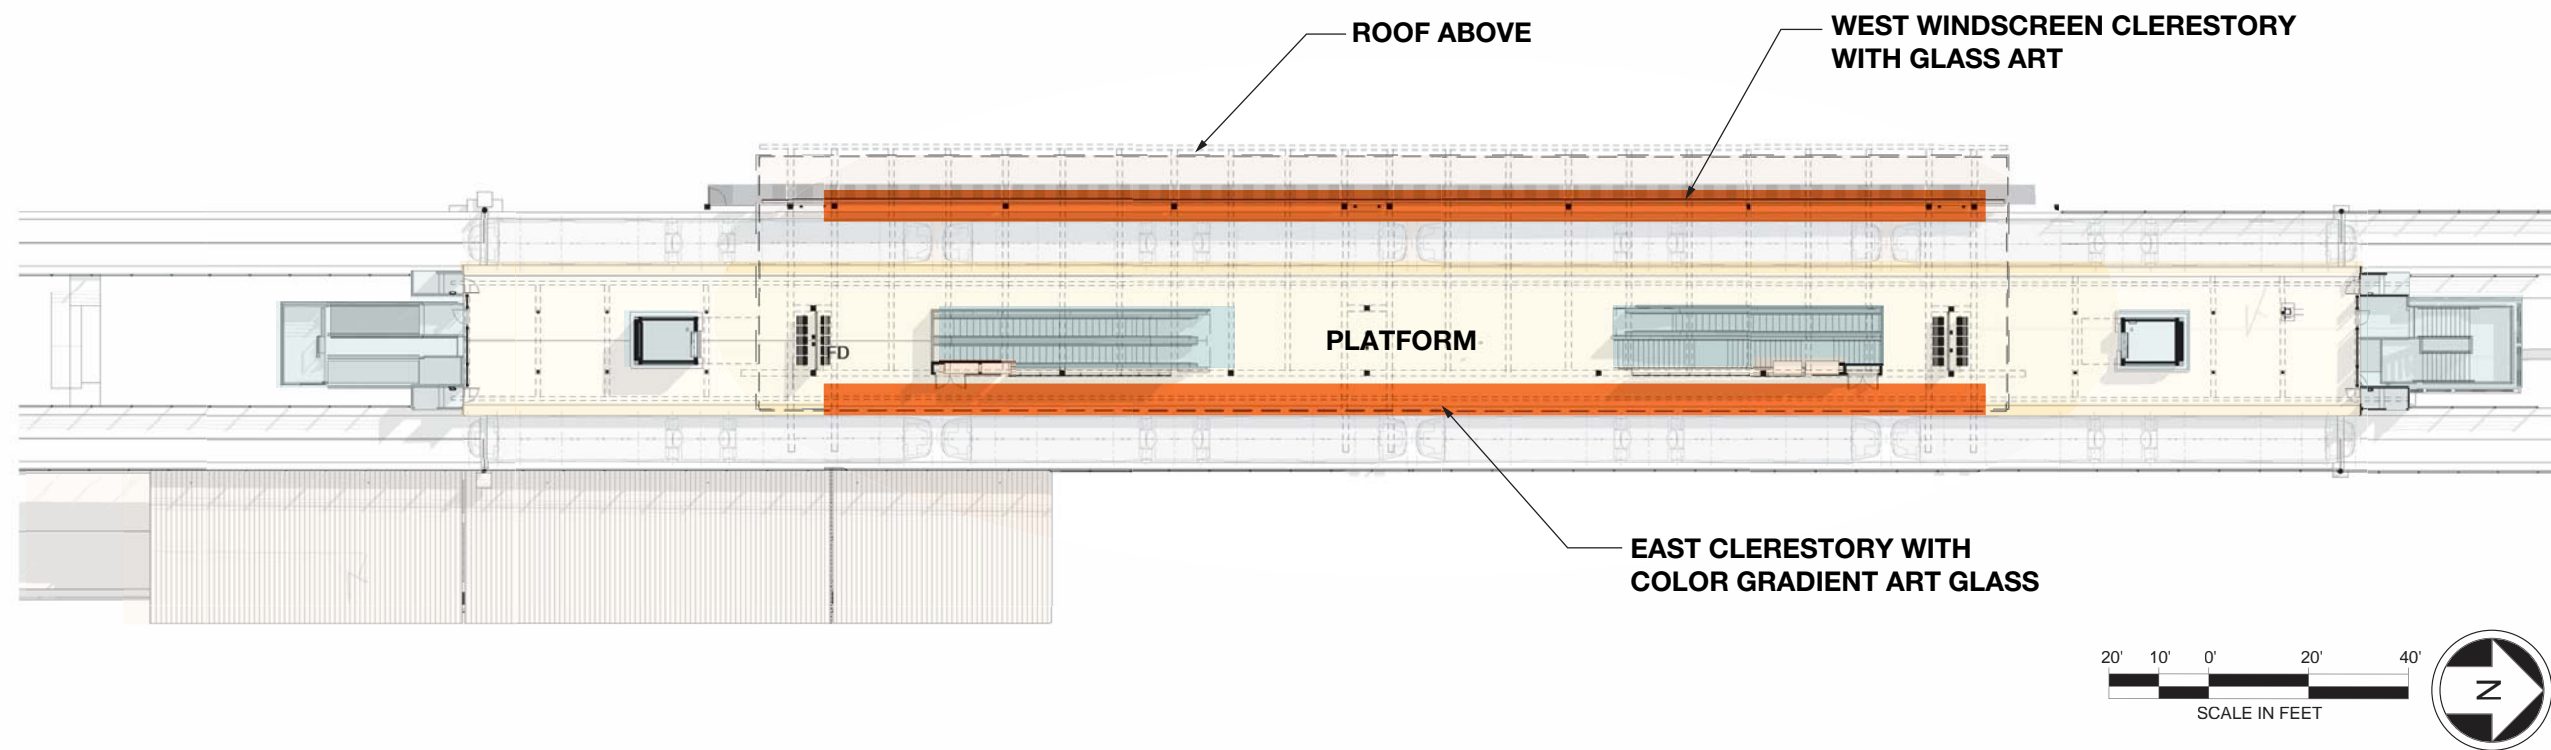


Platform

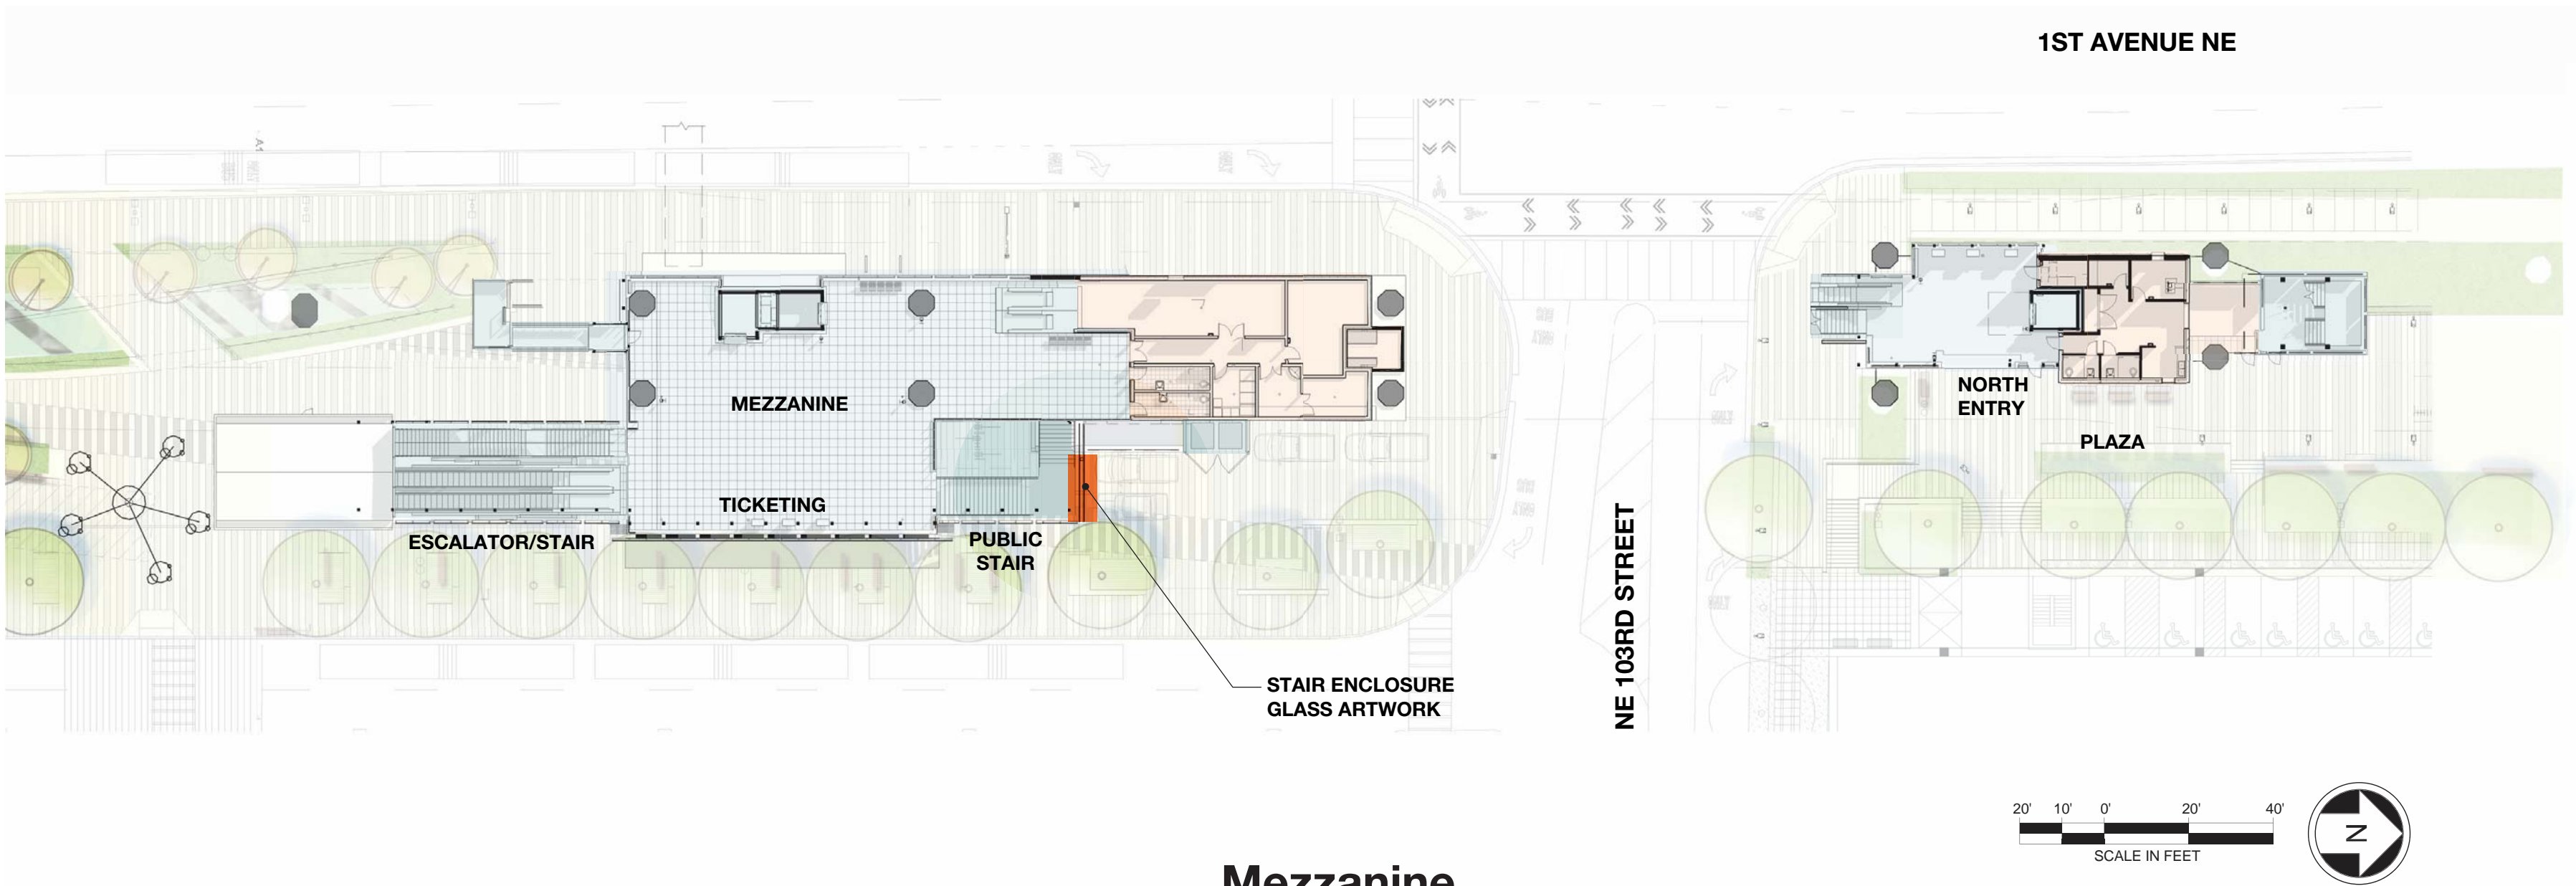


Mezzanine

Mezzanine and Platform Glass Art Locations

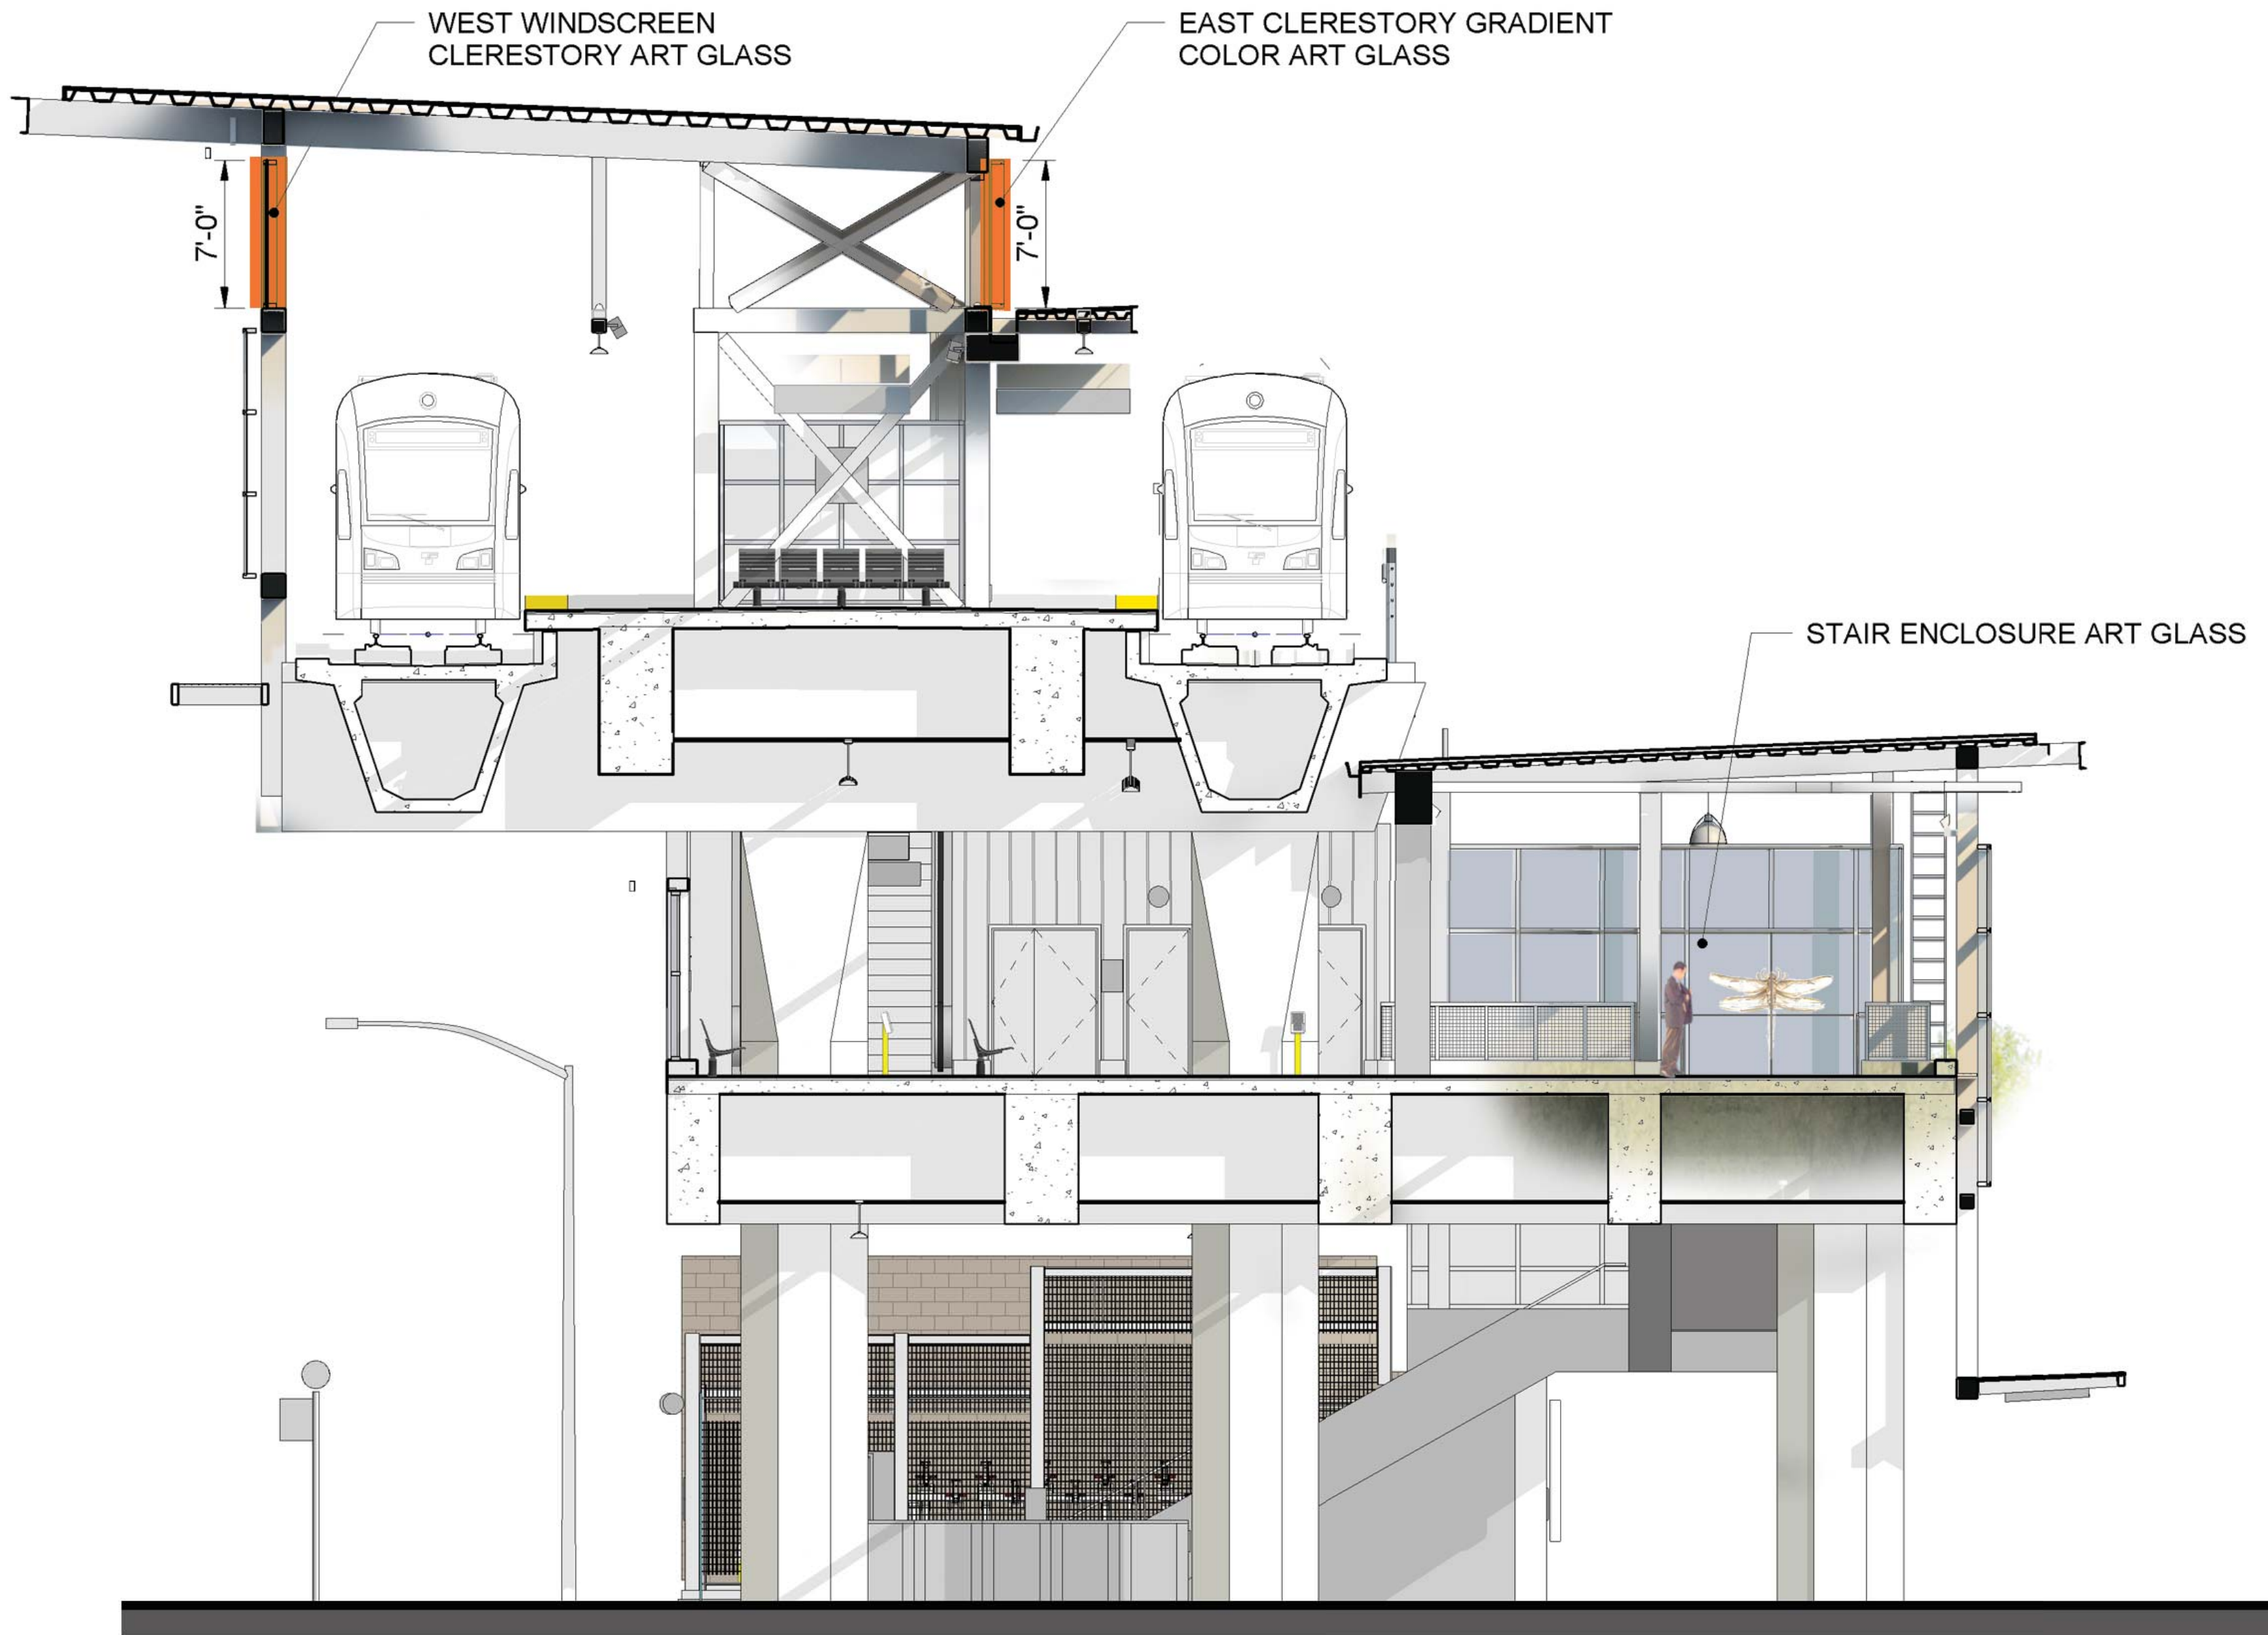

Station Section Locating Glass Art

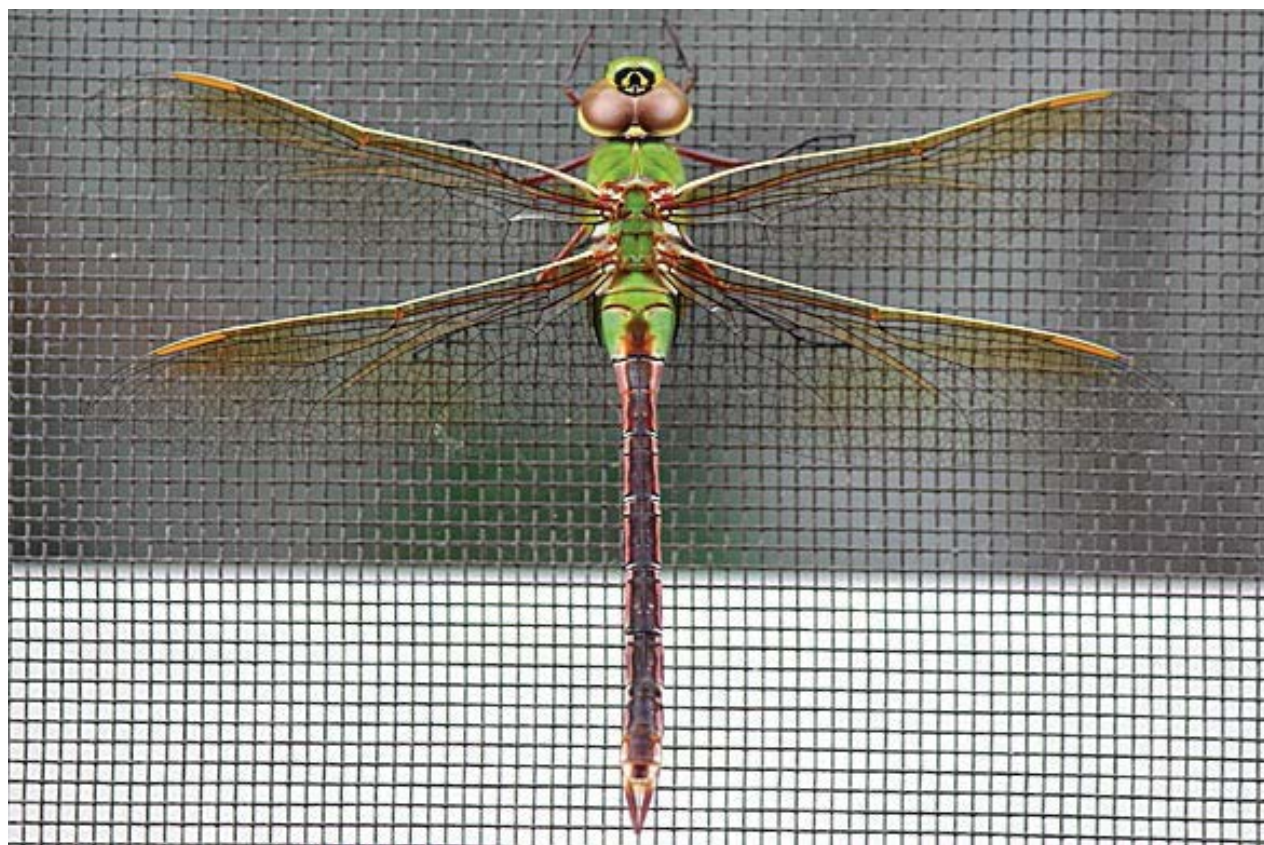

Station Art






Mezzanine Looking North


7.







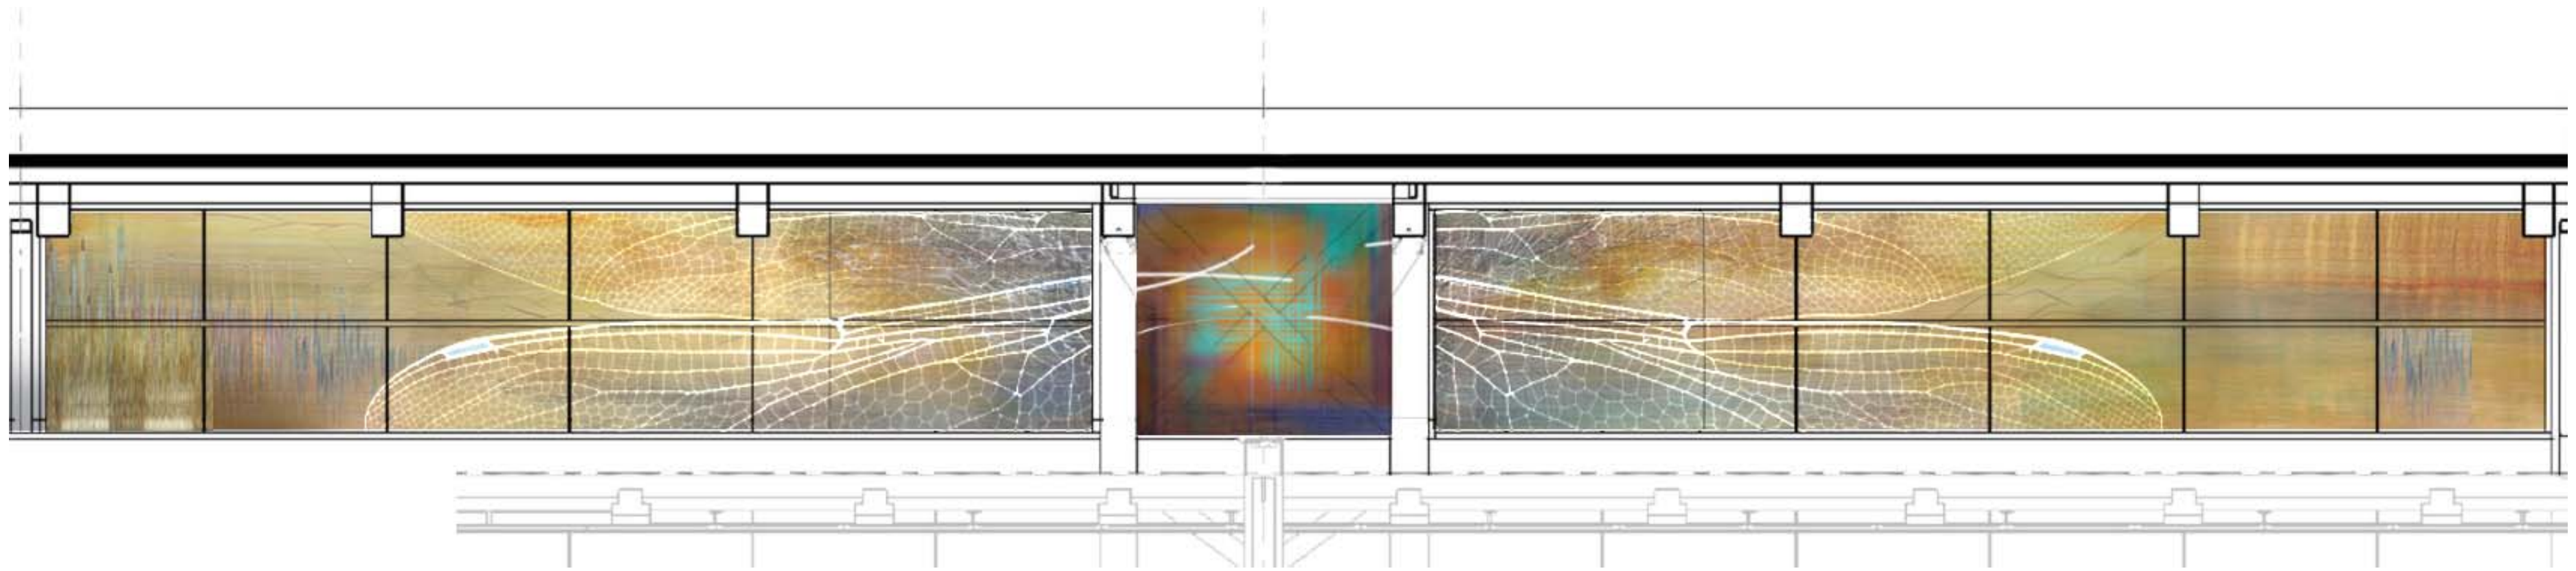

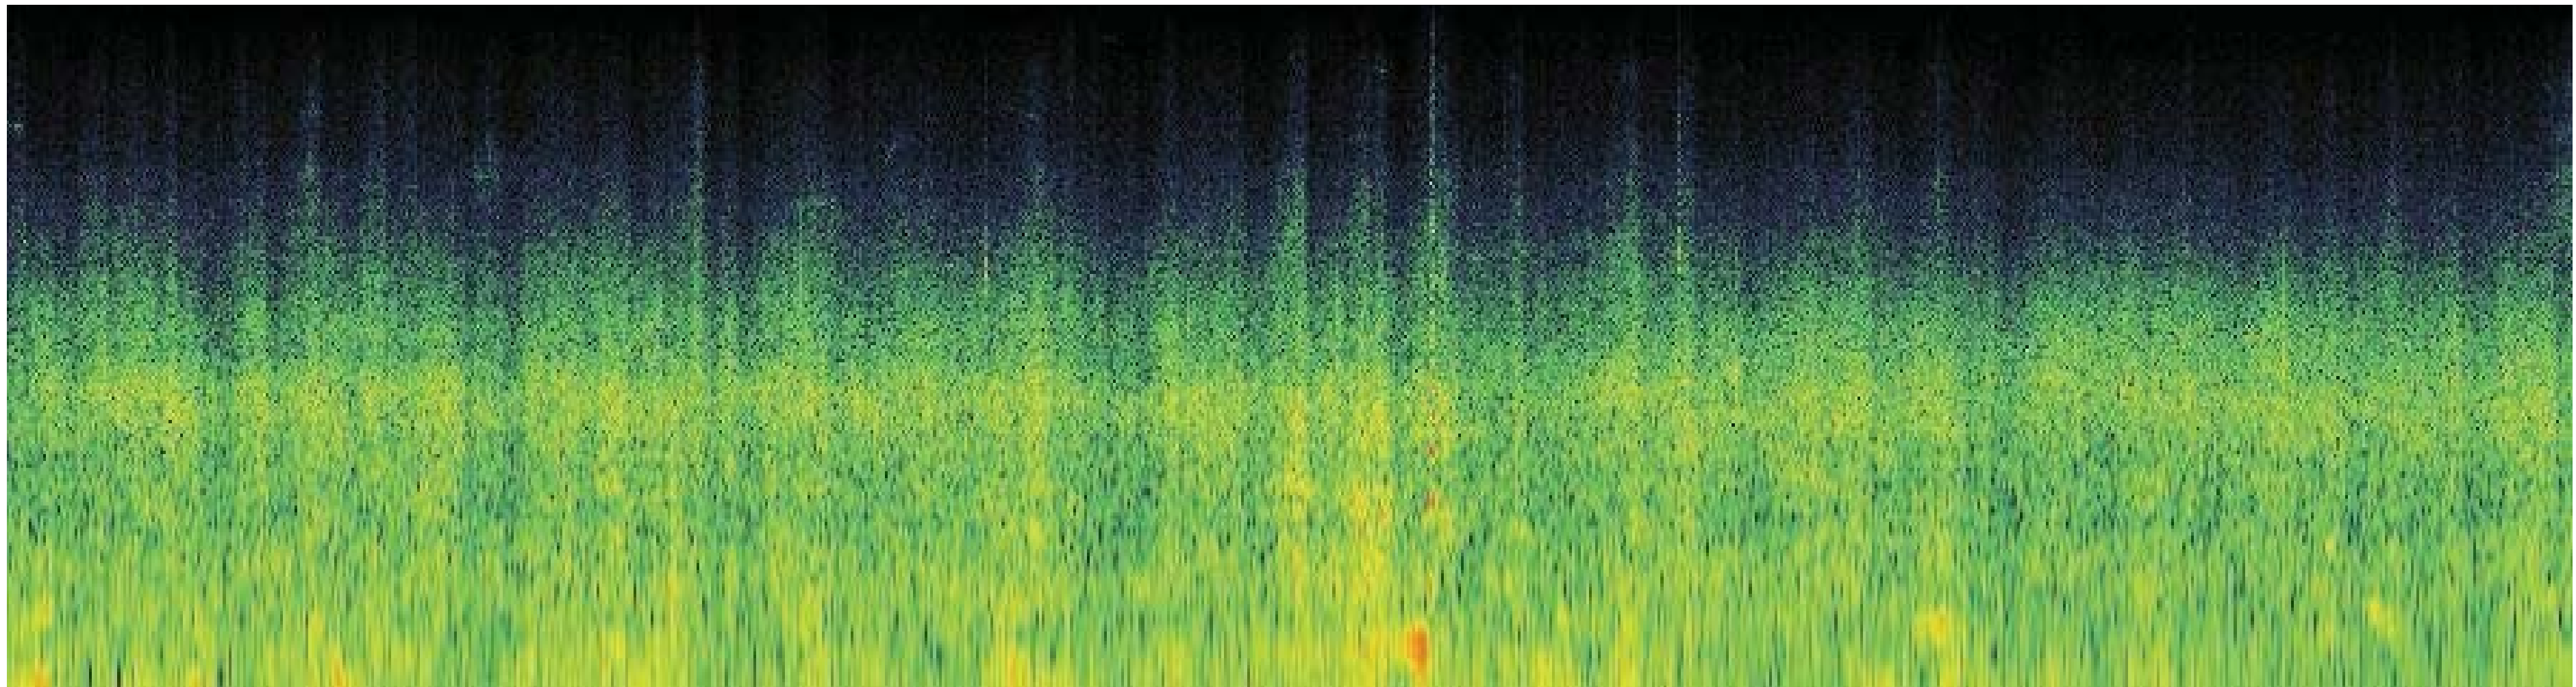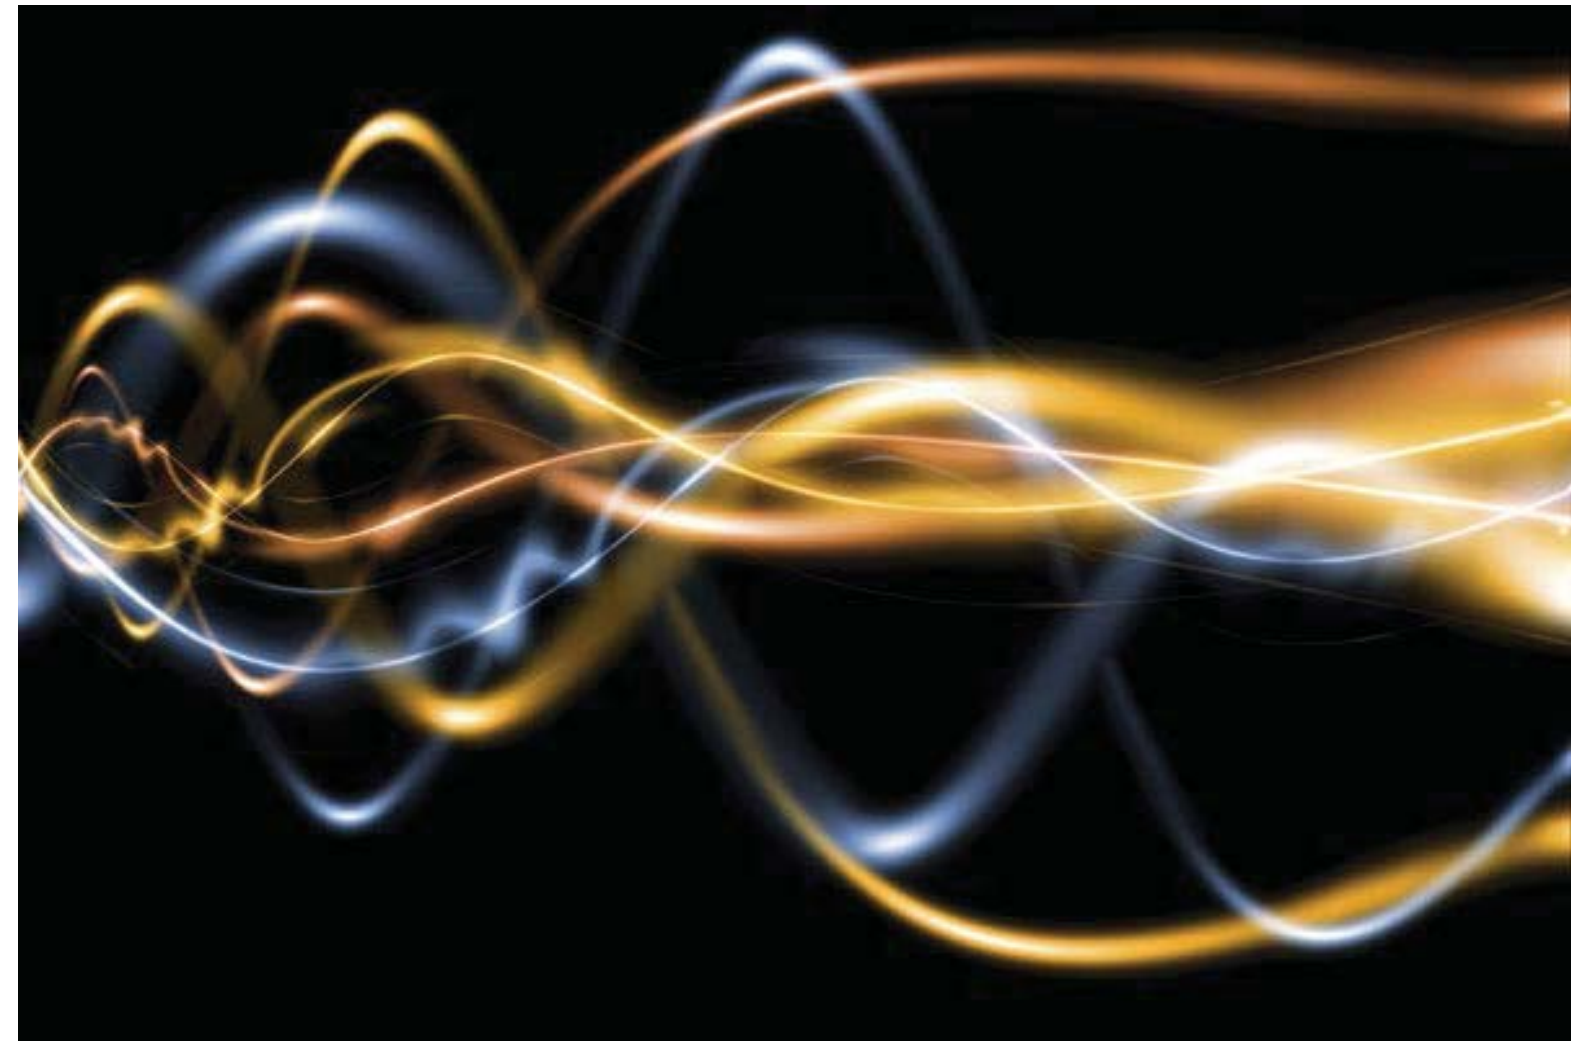

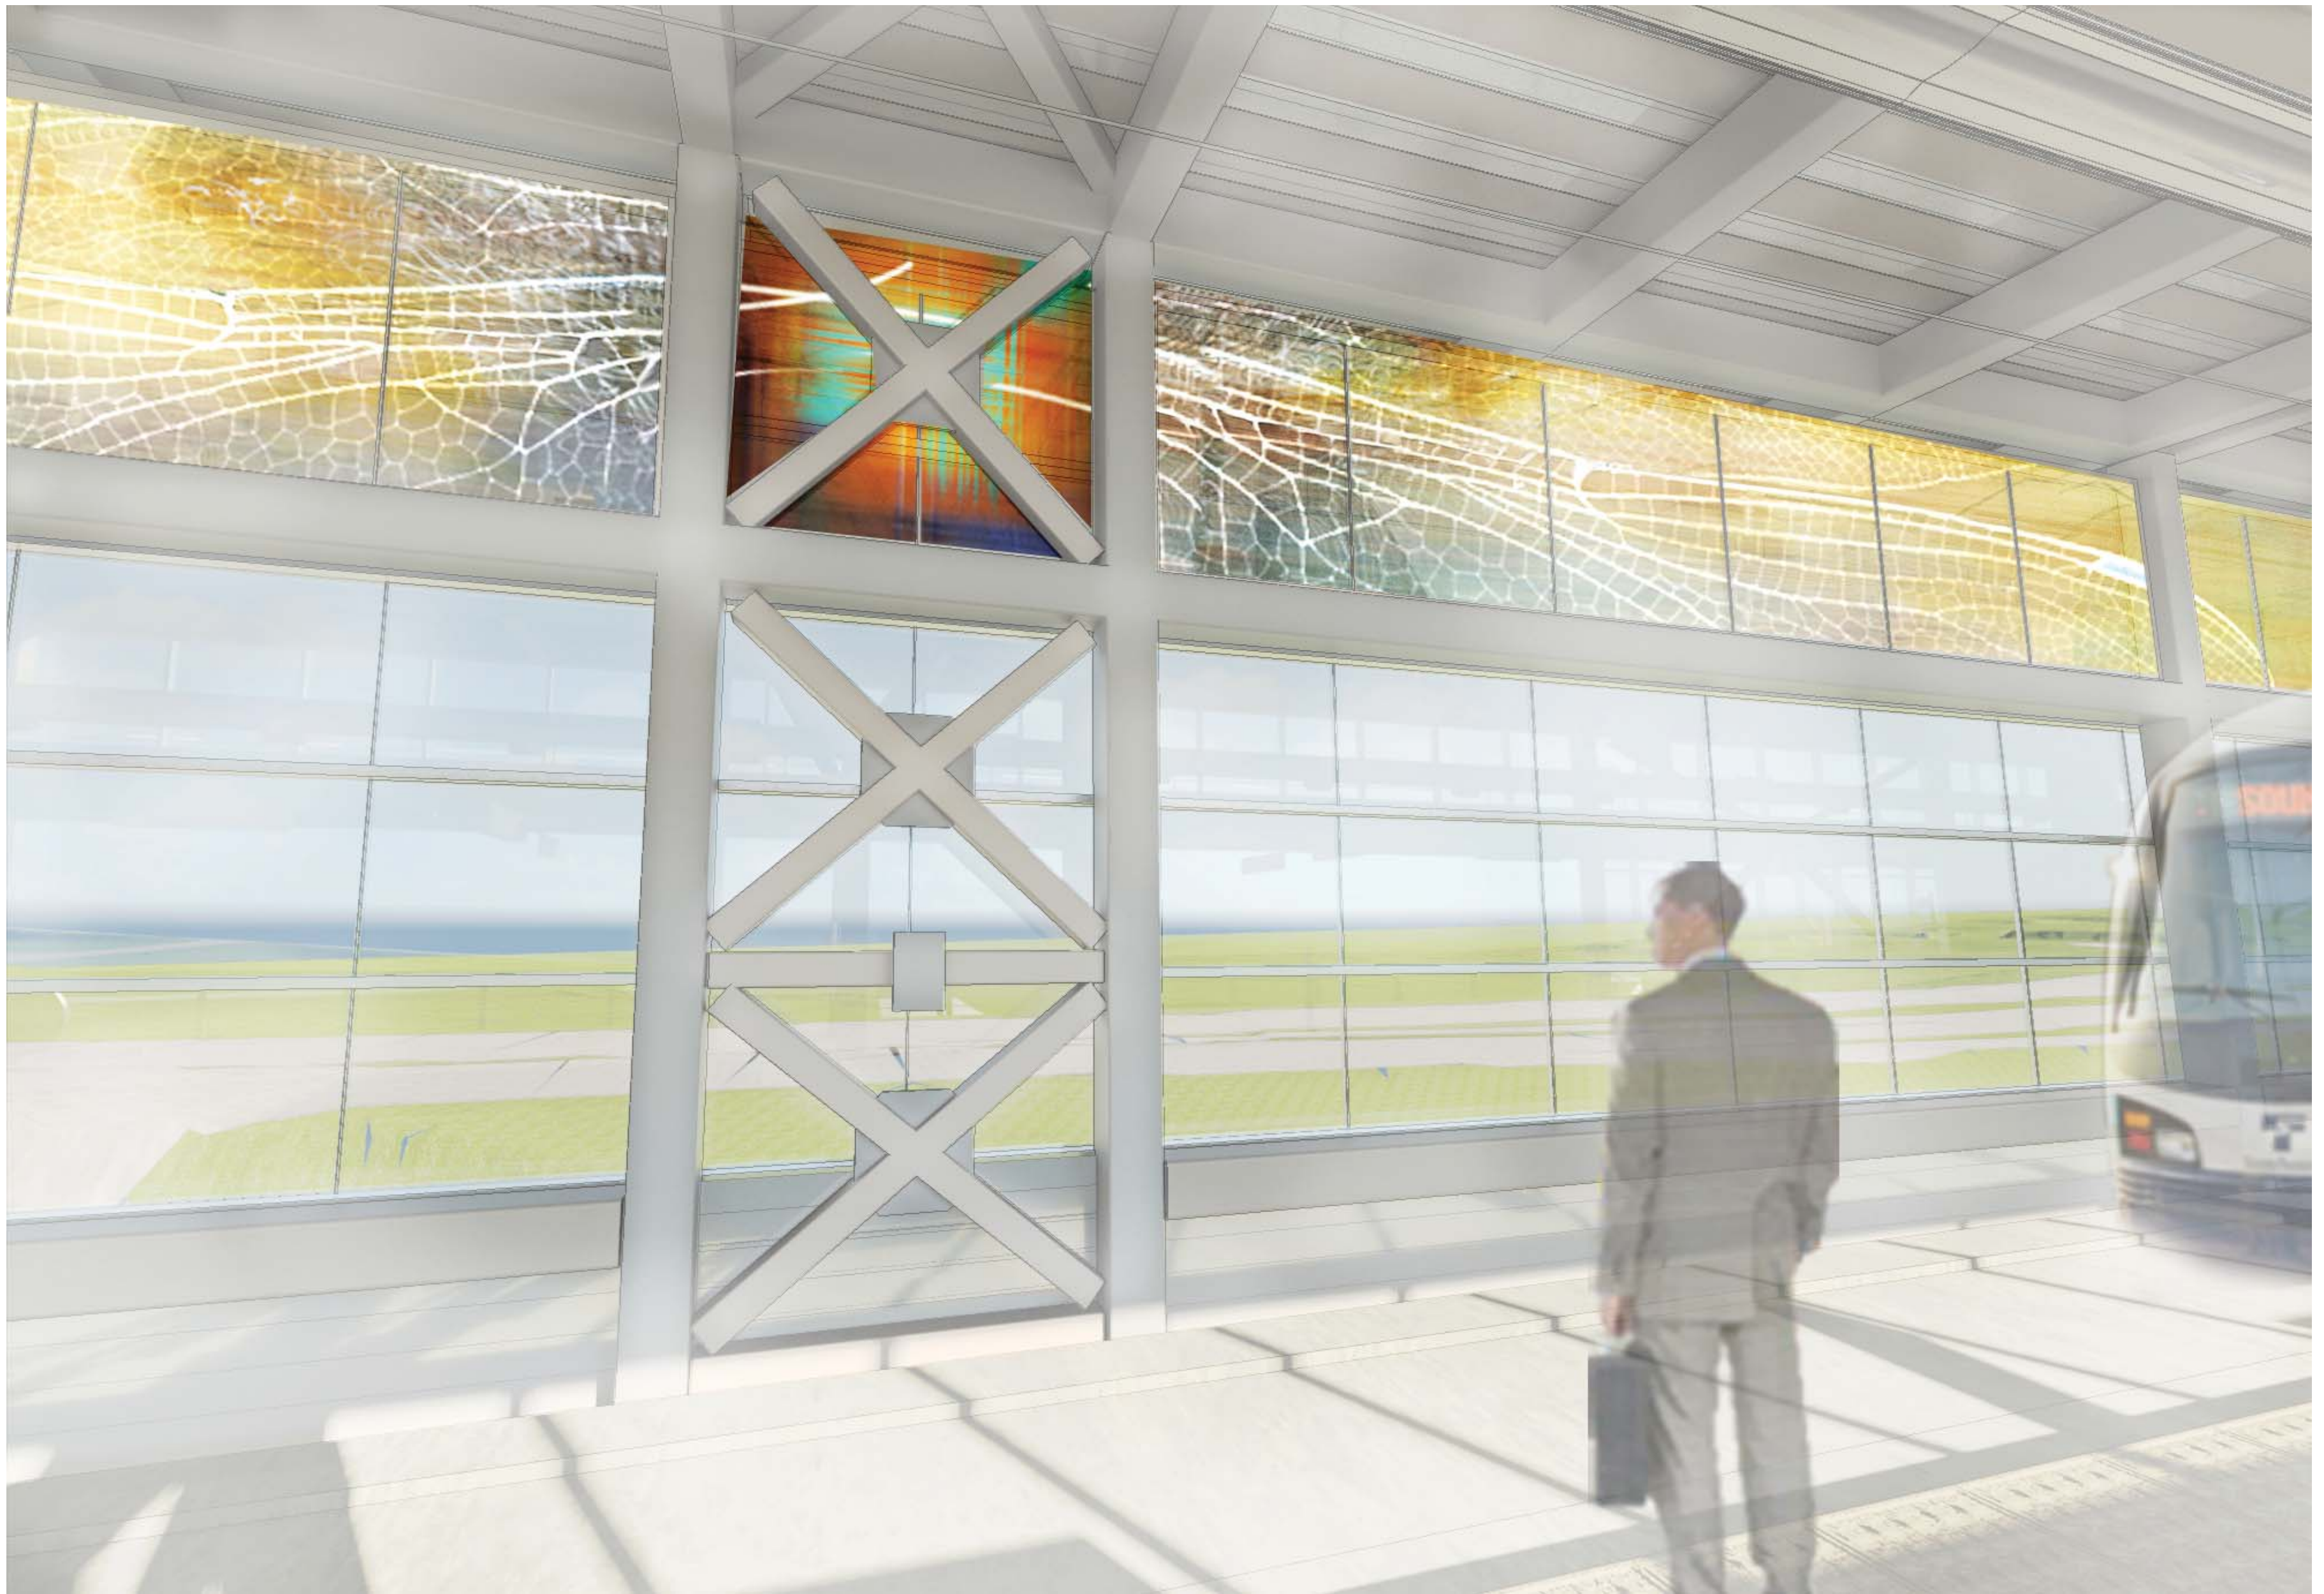

 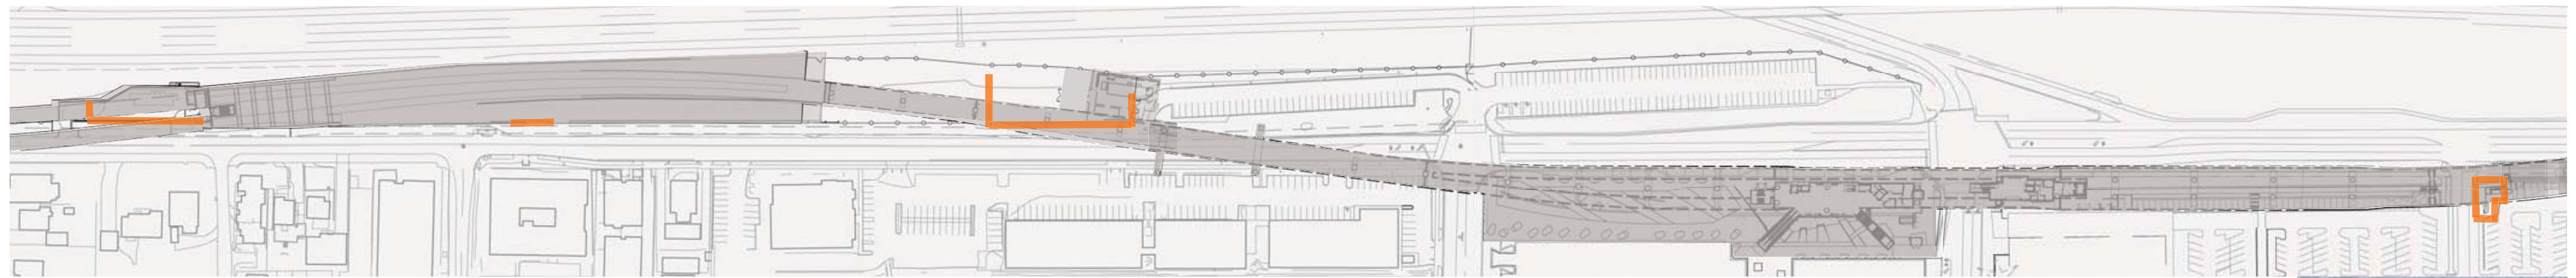

COLOR PLASTIC PANEL FASTENED TO VERTICAL STRUCTURE

2" (D) VERTICAL METAL GRATE W/ CONT. EDGE BANDING AND SWAGGING


MT 4 X 3.25

MC6 X 18 RAIL

12" CONCRETE CURB W/ 3/4" CHAMFER

BASEPLATE


W8 X 24 POST

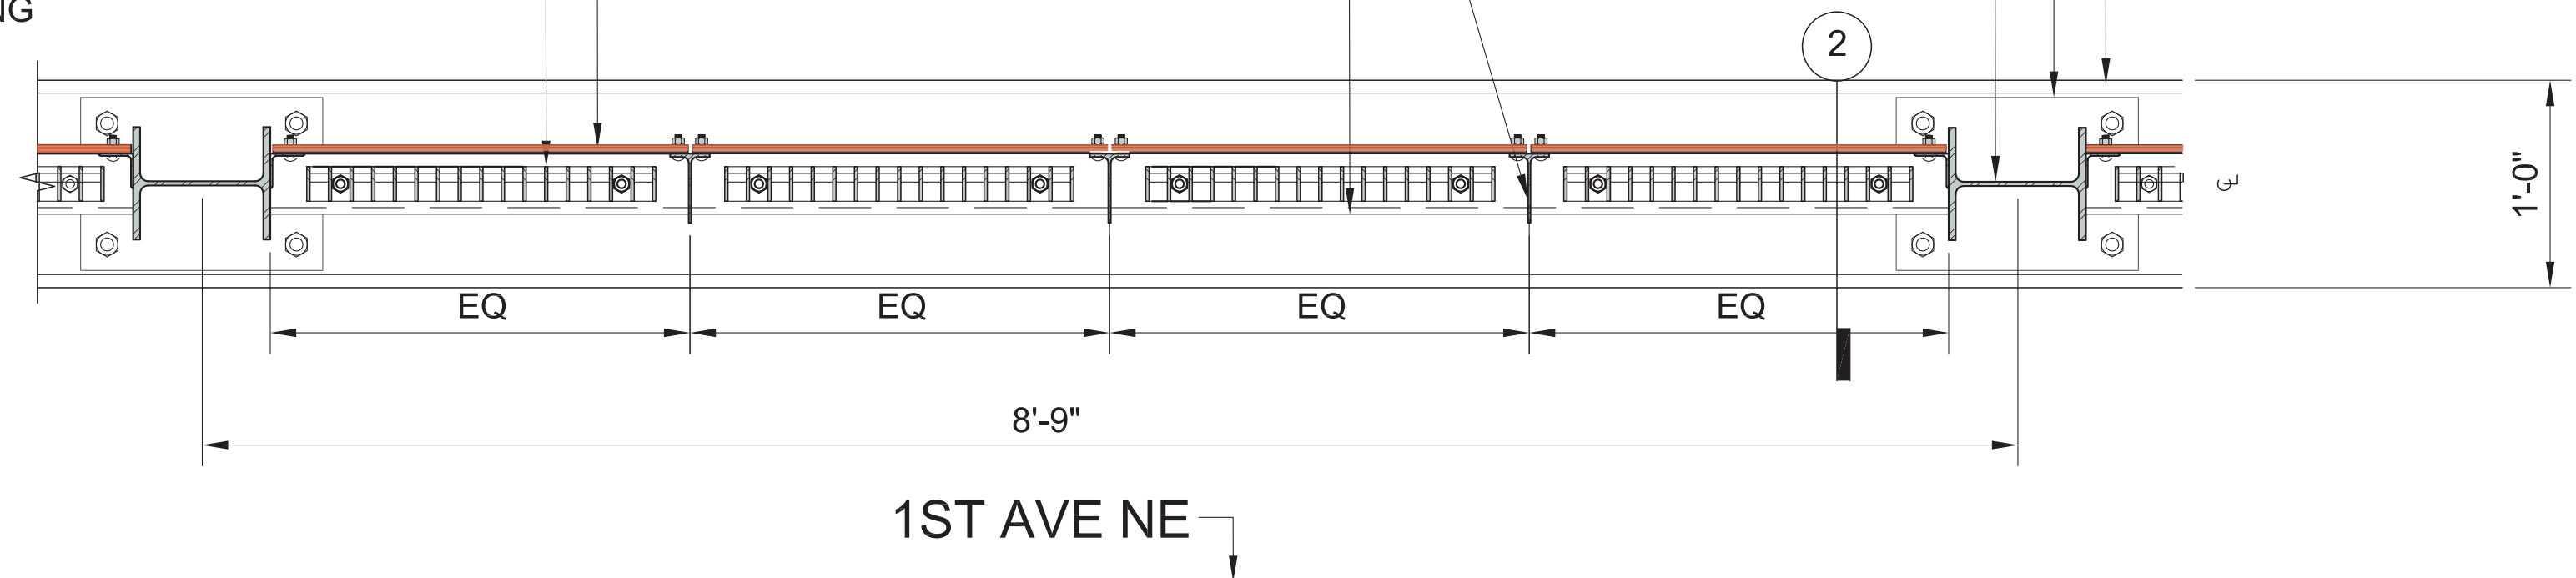



SCREEN WALL PLAN DETAIL




5
L07-LS528

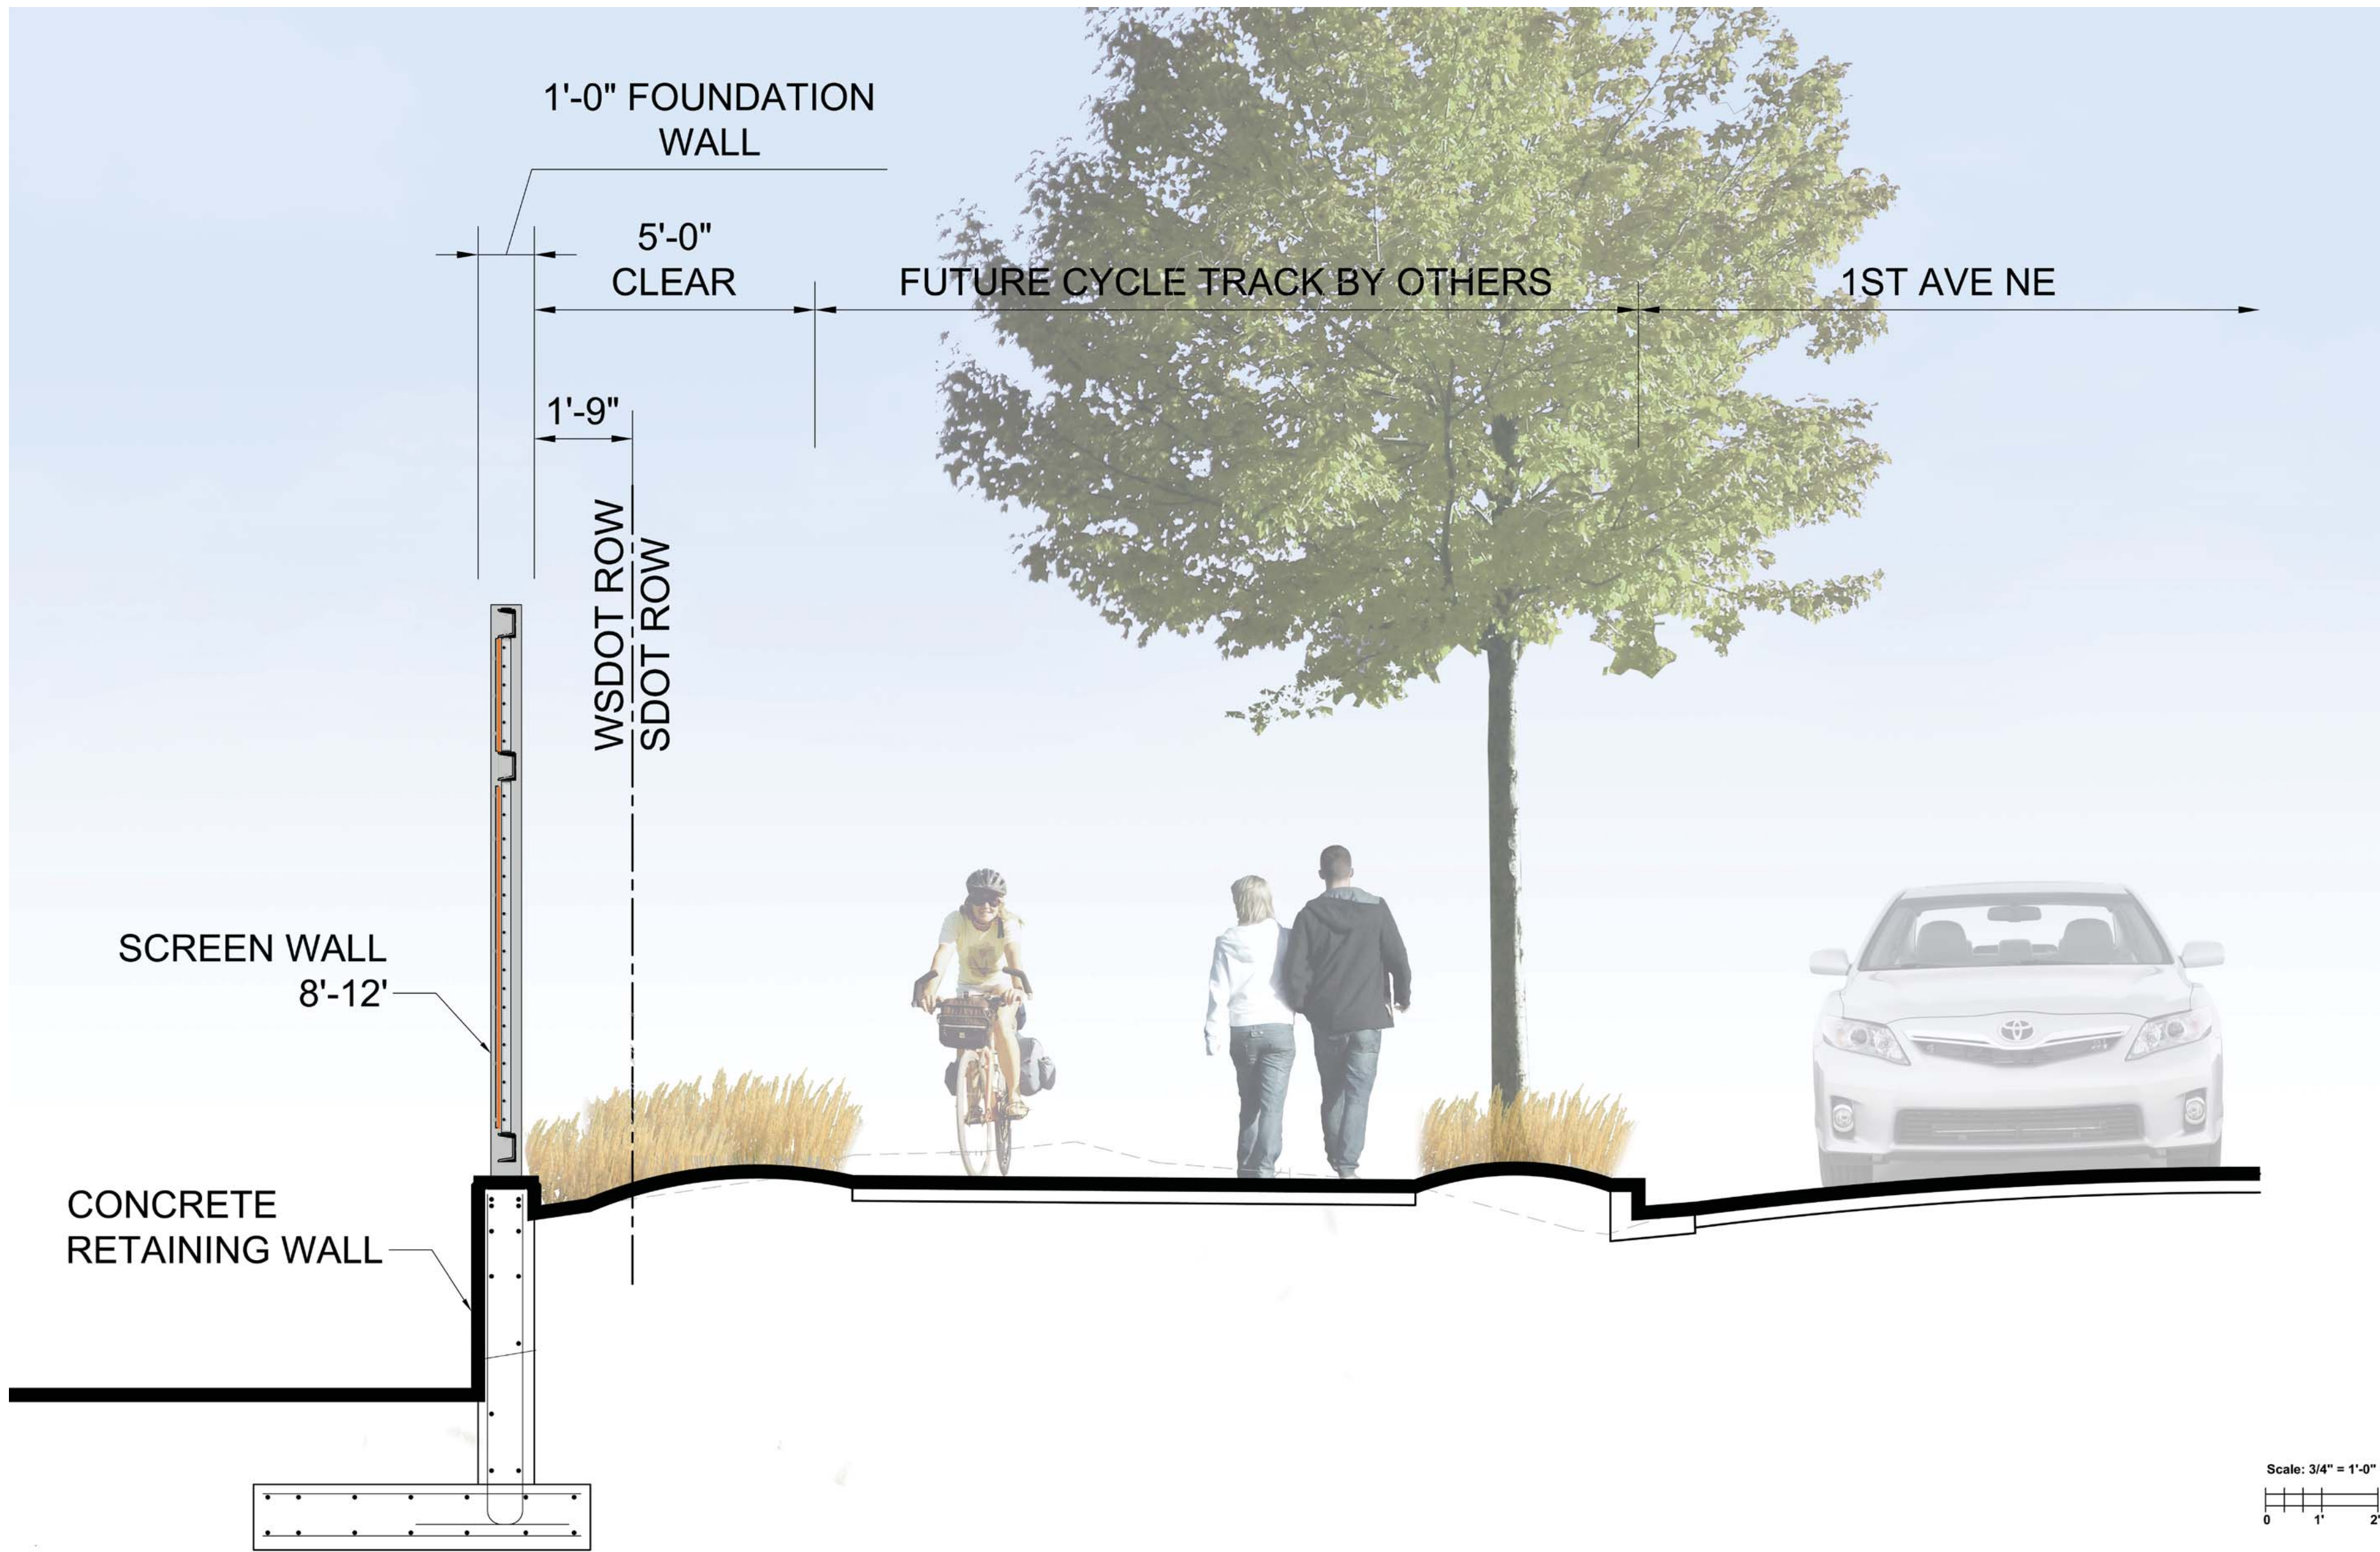

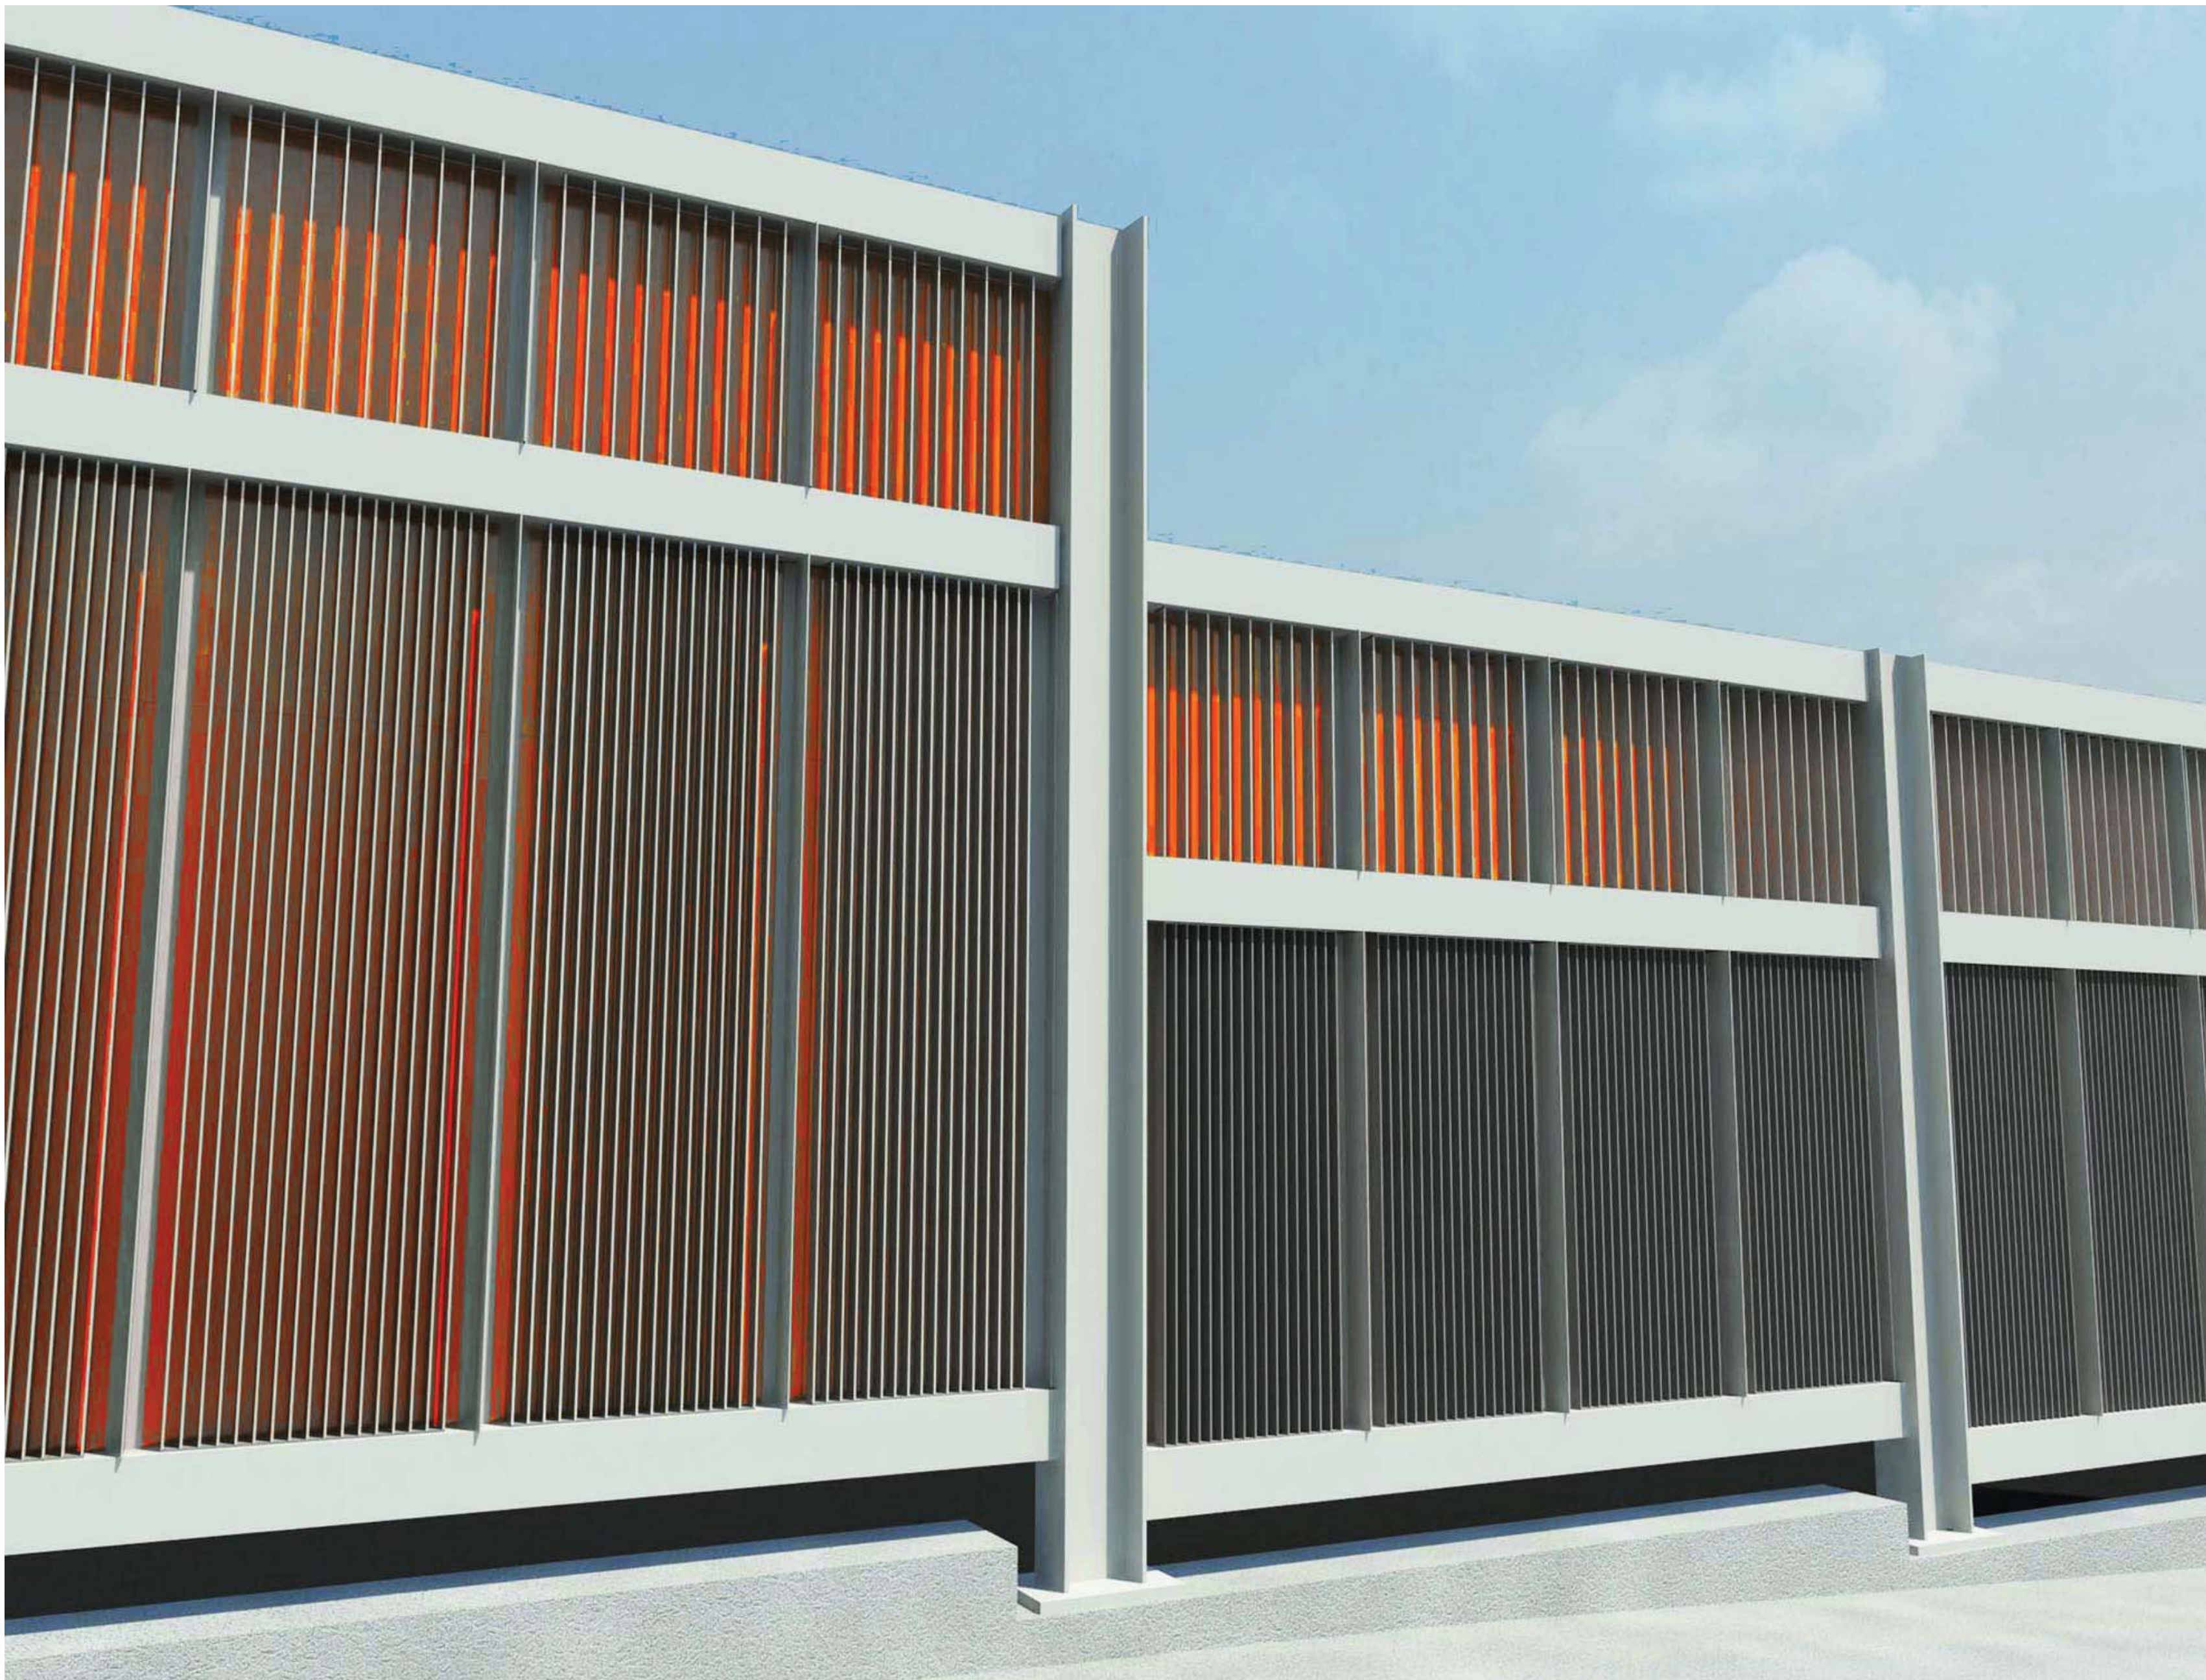

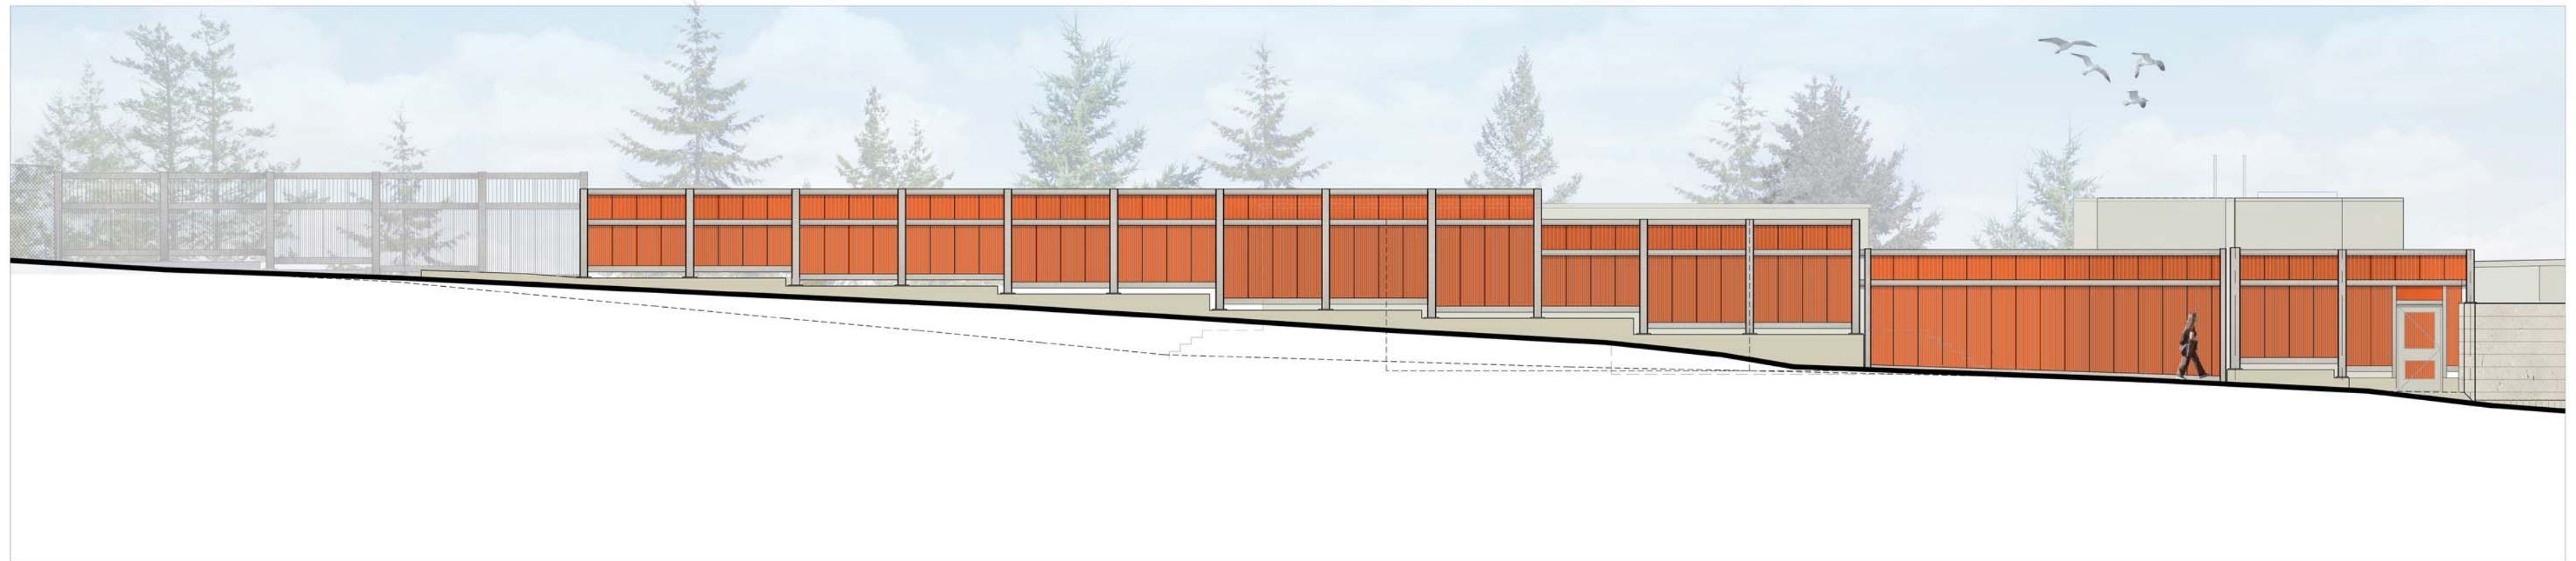

MAPLE LEAF PORTAL SCREEN WALL EAST ELEVATION - SOUTH TPSS
SCALE: 1/4" = 1'-0"

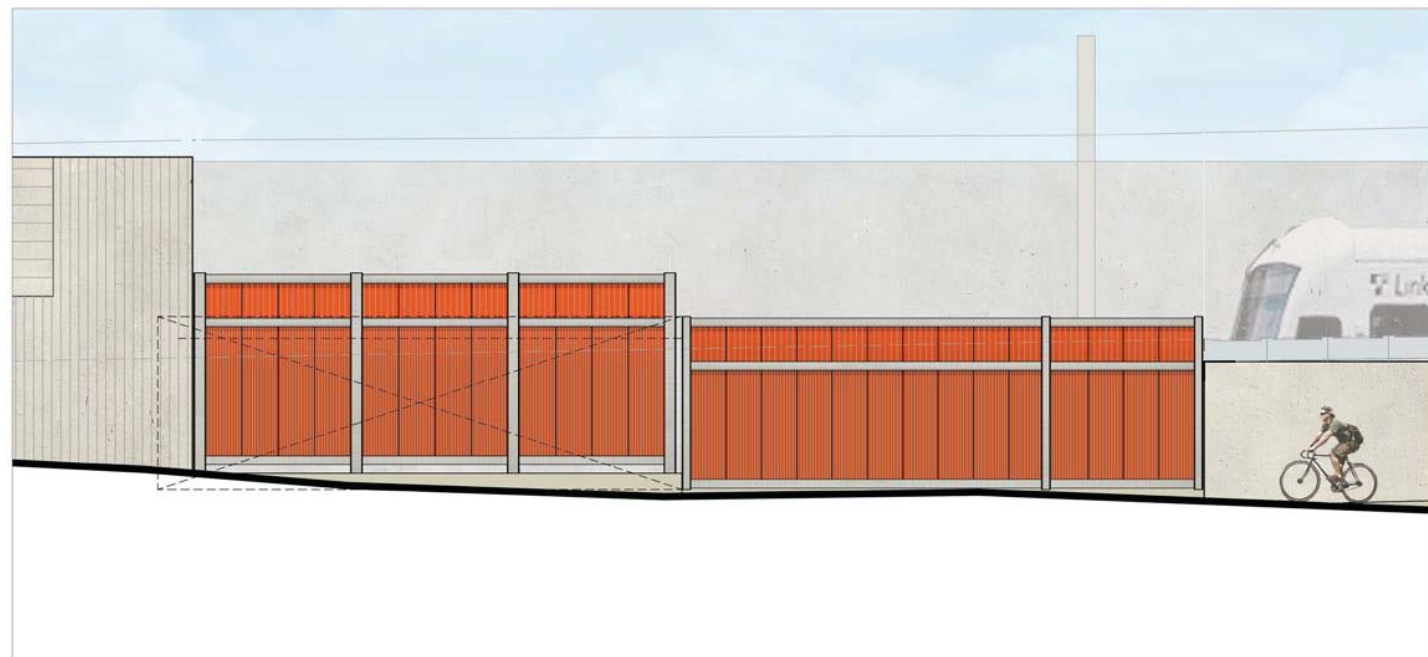



MAPLE LEAF PORTAL SCREEN WALL EAST ELEVATION - HI RAIL ACCESS
SCALE: 1/4" = 1'-0"





MAPLE LEAF PORTAL SCREEN WALL EAST ELEVATION - NORTH TPSS
 SCALE: 1/4" = 1'-0"




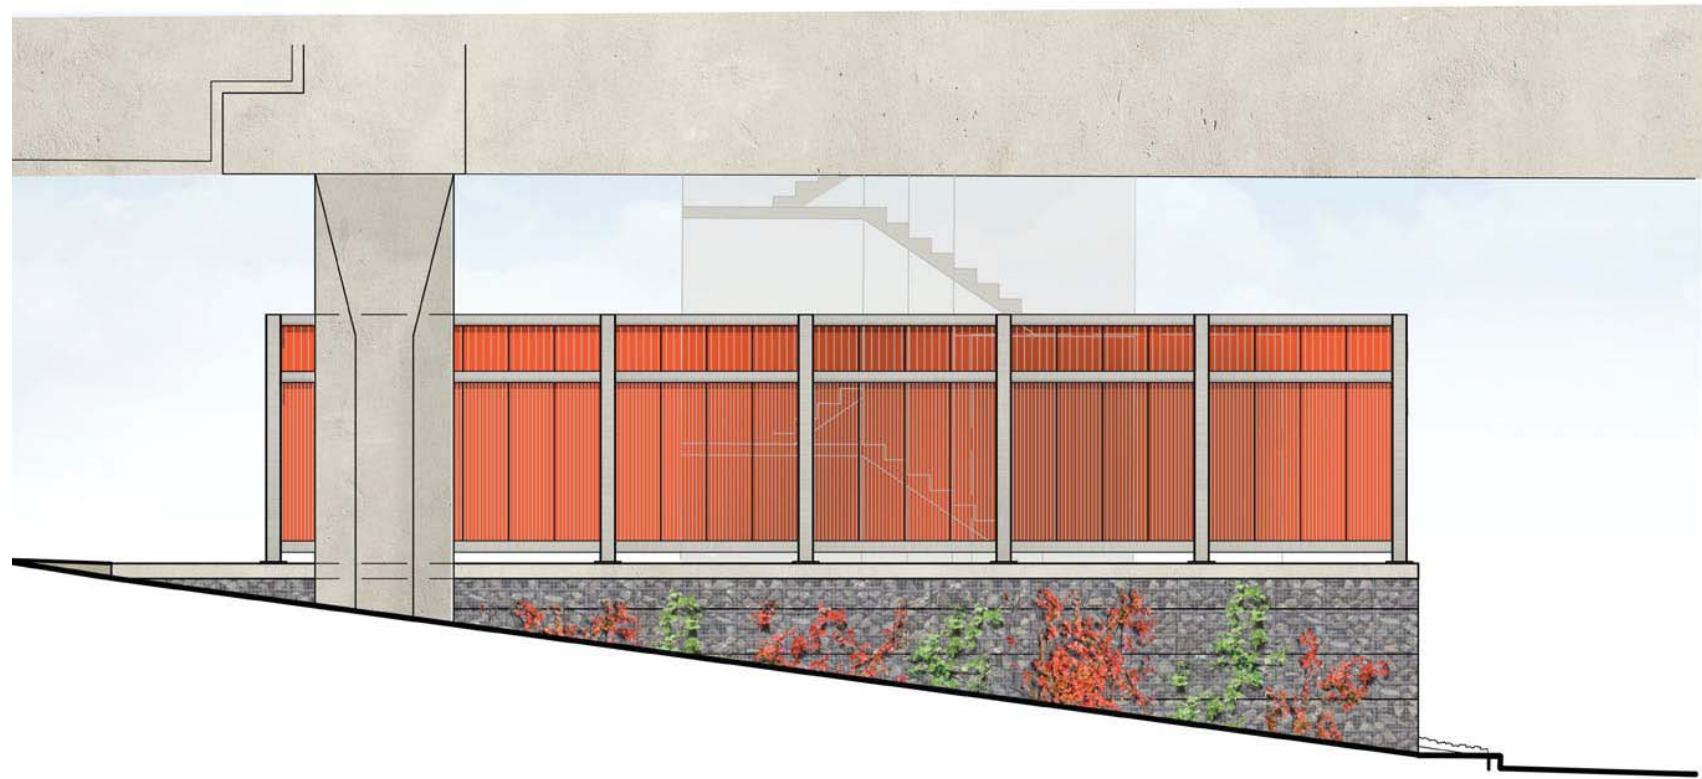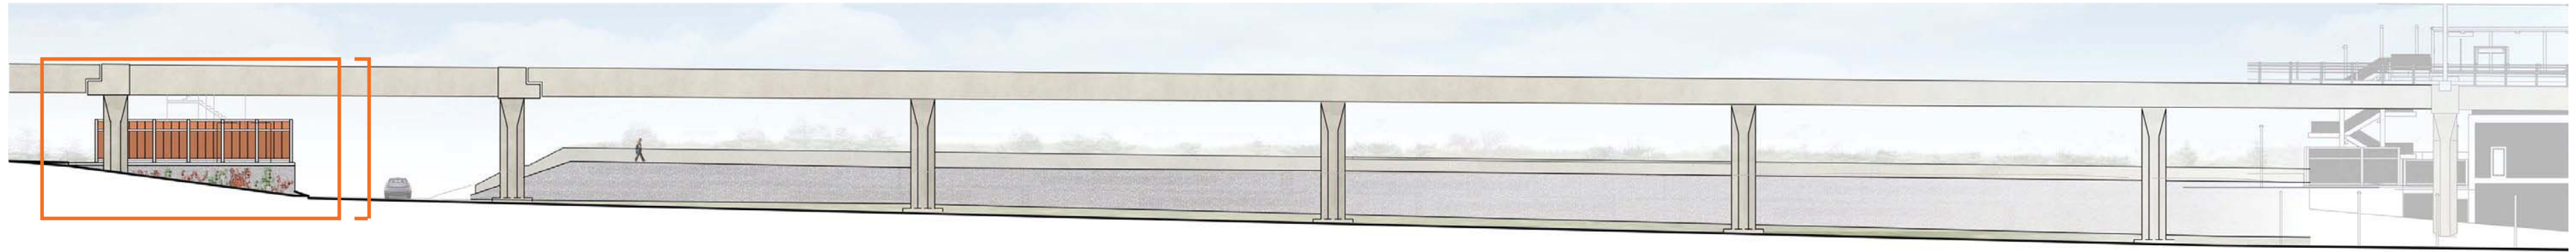

NORTH SIGNAL BUNGALOW - WEST ELEVATION - VIEW FROM 1ST AVE NE
 SCALE: 1/4" = 1'-0"



1
 L07-LS510

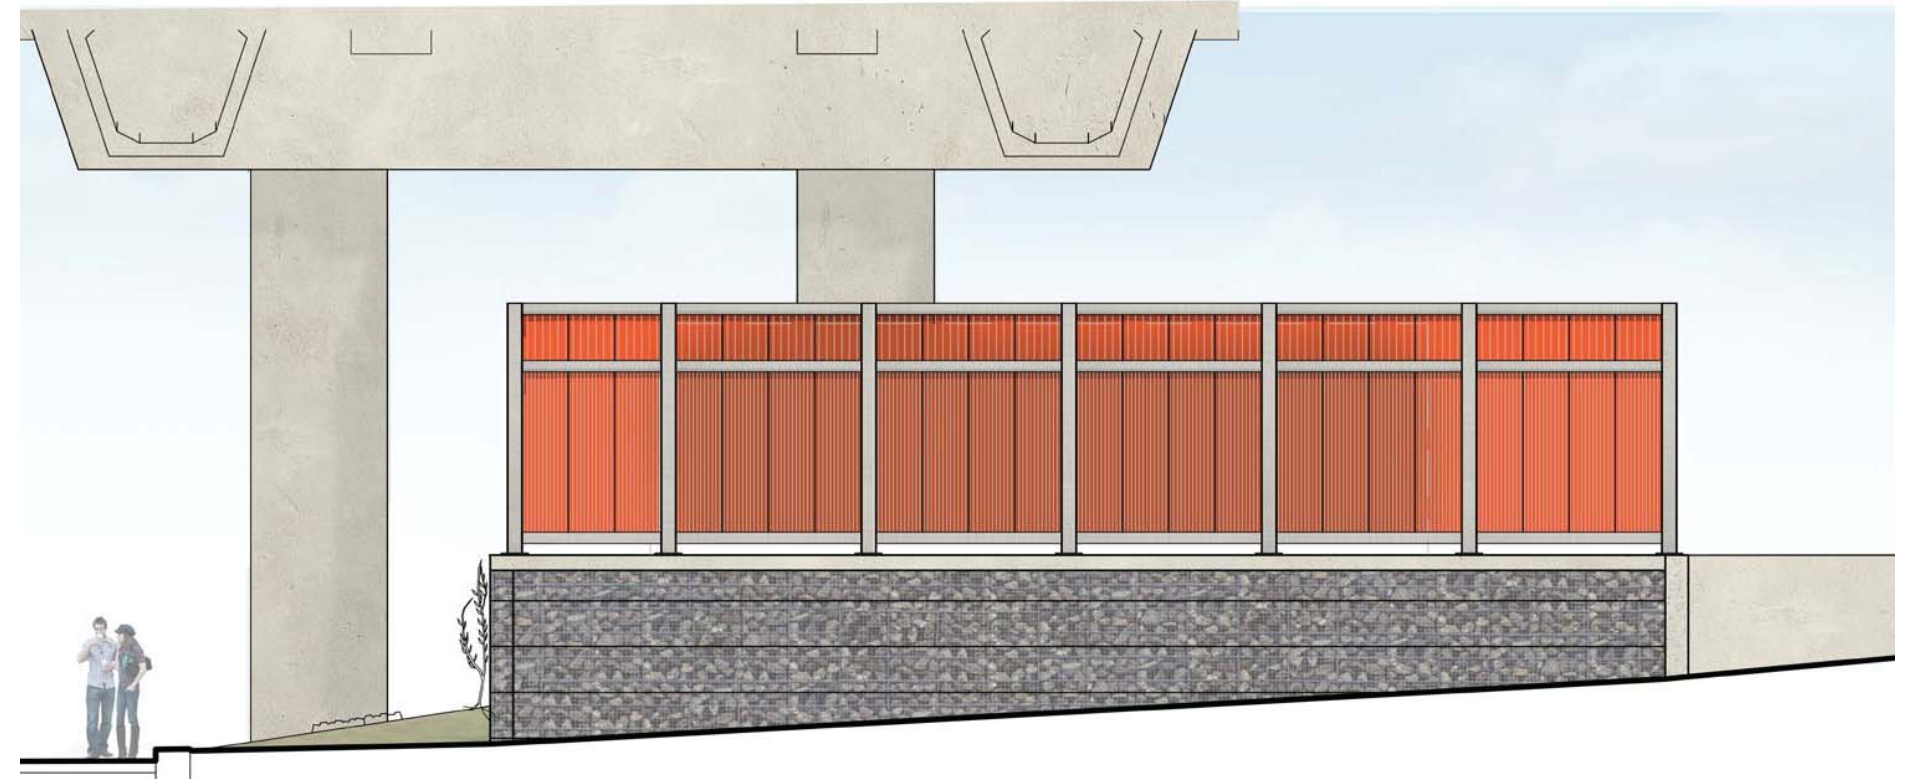

NORTH SIGNAL BUNGALOW - SOUTH ELEVATION - VIEW FROM NE 105TH ST
 SCALE: 1/4" = 1'-0"



1
 L07-LS510

