

SITE PLAN (IN SCOPE) | 优选方案 | PLANTA DE CONJUNTO KẾ HOẠCH TRANG WEB | QORSHAHA GOOBTA



MASTER PLAN (VISION) | 优选方案 | PLAN MAESTRO KẾ HOẠCH TRANG WEB | QORSHAHA GOOBTA



ULTIMATE FRISBEE FIELD (2)

YOUTH SOCCER FIELD (3)

PROPOSED 60/70 LITTLE LEAGUE FIELD

PROPOSED 60/70 LITTLE LEAGUE FIELD & ADULT SOFTBALL FIELD

PROPOSED DUGOUT W/ 9'HT CHAIN LINK FENCE (DUGOUT BACK & SIDES) TYP.

UNIVERSALLY ACCESSIBLE DUGOUT ENTRANCE (NORTH FIELD)

DISTANCE-MARKED NEIGHBORHOOD LOOP

GATHERING OVERLOOK (BUDGET DEPENDENT)

EXISTING LAWN AREA

ADVENTURE PLATFORM

SWINGS

HILLSIDE SLIDE (BUDGET DEPENDENT)

SLIDE LANDING PAD, (BUDGET DEPENDENT) NATURE PLAY & SEATING

'DRY STREAMBED' DISCOVERY TRAIL

PLAY STRUCTURE TOTS (2-5) AND AGES 5-12

PLAY STRUCTURE TOTS (2-5)

STORMWATER SWALE

IMPROVED ATHLETIC FIELDS

COMMUNAL GATHERING FRONT PORCH

BLOCK PARTY PICNIC + BARBECUE AREA

NEIGHBORHOOD MEANDER

GAGA BALL

VIEWING SEAT NOOK (BUDGET DEPENDENT)

FOOD TRUCK STOP (BUDGET DEPENDENT)

FULL BASKETBALL COURT (BUDGET DEPENDENT)

UNIVERSALLY ACCESSIBLE DUGOUT (SOUTH FIELD)

NATIVE PLANTING + STORMWATER

PROPOSED 20' HT. WING FENCE

PROPOSED 30' HT. CHAIN LINK BACKSTOP, TYP.

3 TIER PORTABLE BLEACHER, TYP.

PATH PULLOUT - EXERCISE STATIONS + BENCHES (BUDGET DEPENDENT)





SUPPORTING MATERIAL | 支持性图纸 | ILUSTRACIONES DE APOYO BẢN VẼ HỖ TRỢ | SAWIRRO TAAGEERO LEH

MASTER PLAN PERSPECTIVE (BUDGET DEPENDENT) | 社区客厅“效果图” PERSPECTIVA | PHỐI CẢNH | MUUJINTA MACNO AHAAN




SECTIONS | 项目剖面 | CORTES TRANVERSALES | PHẦN TRANG WEB | QAYBAHA GOOBTA


KEY PLAN

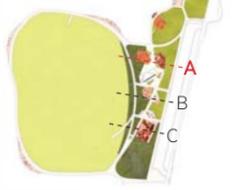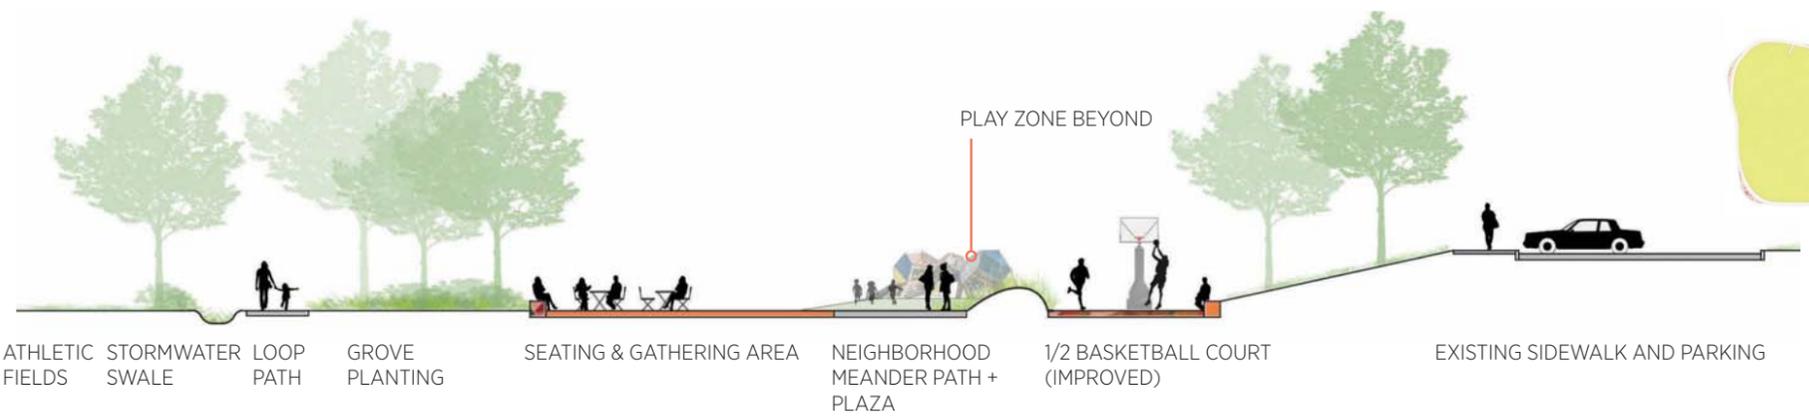


SECTION A | LOOKING NORTH

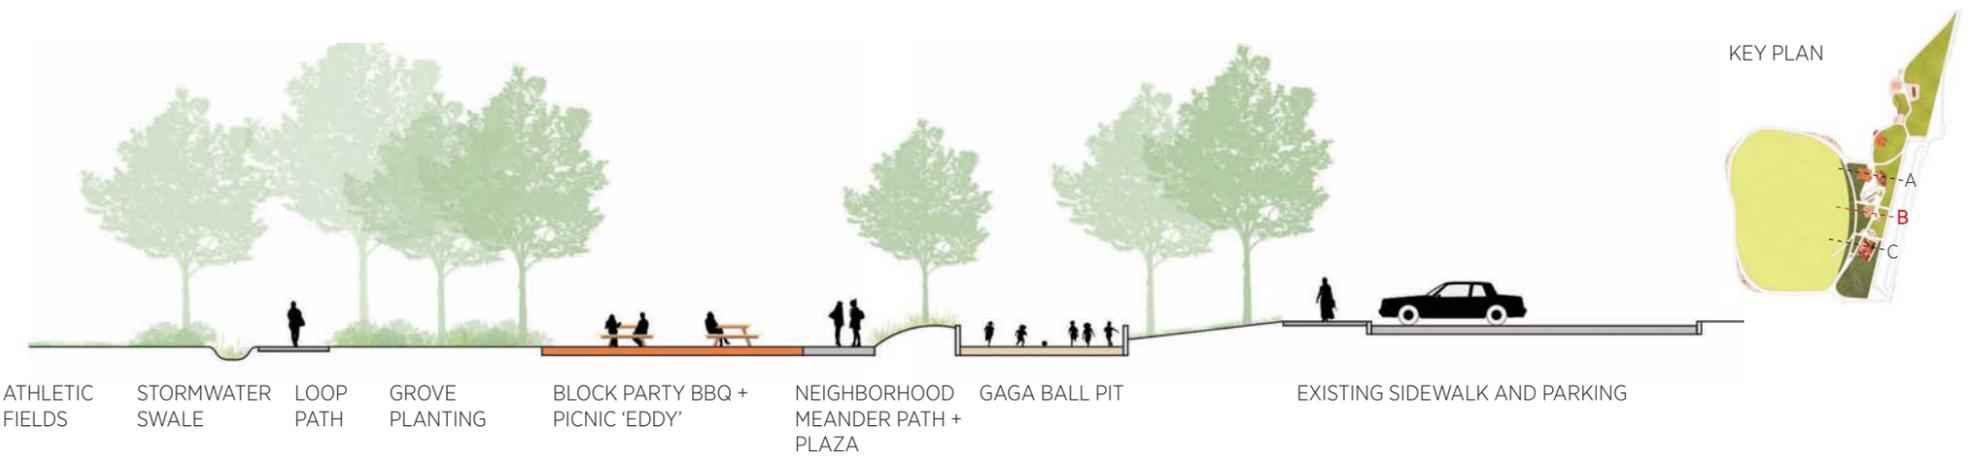


KEY PLAN

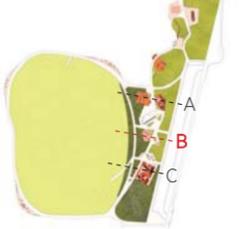

SECTION B | LOOKING NORTH

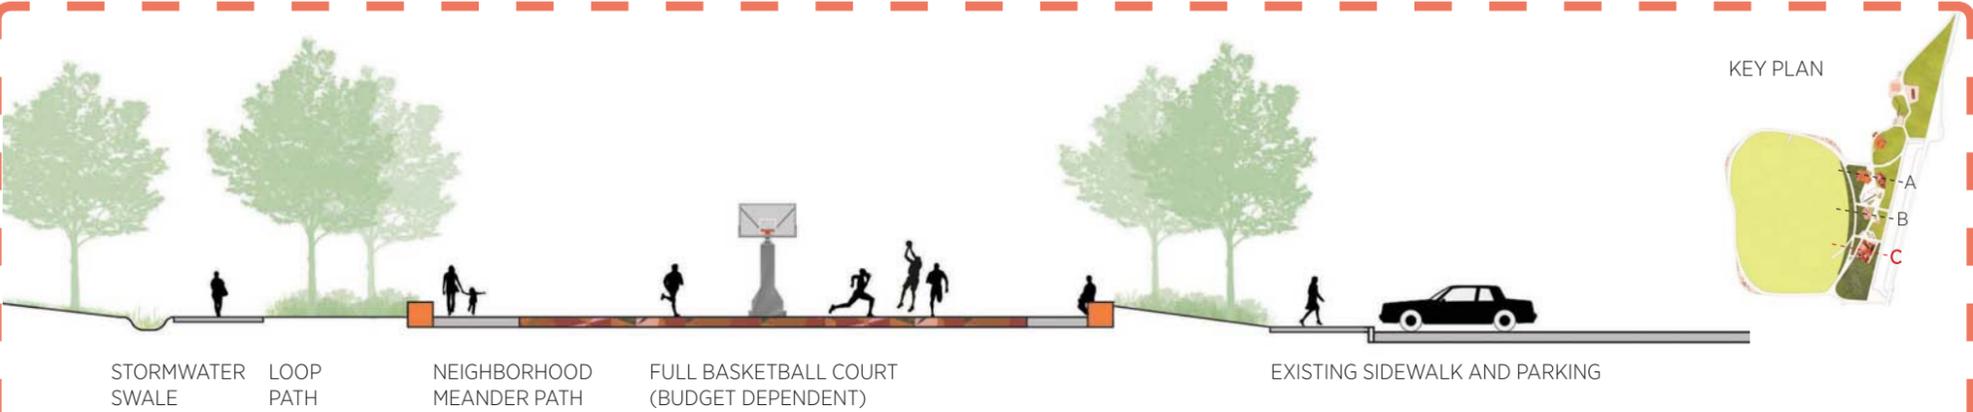


KEY PLAN

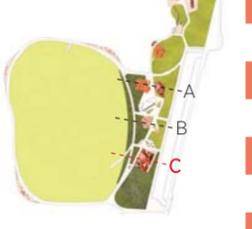


SECTION C | LOOKING NORTH (BUDGET DEPENDENT)

SITE NARRATIVE | 设计陈述 | NARRATIVA DEL SITIO TƯỜNG THUẬT TRANG WEB | SHEEKADA GOOBTA


KEY DRIVERS | 关键因素 | PUNTOS PRINCIPALES | Ý CHÍNH | QODOBBADA UGU MUHIIMSAN

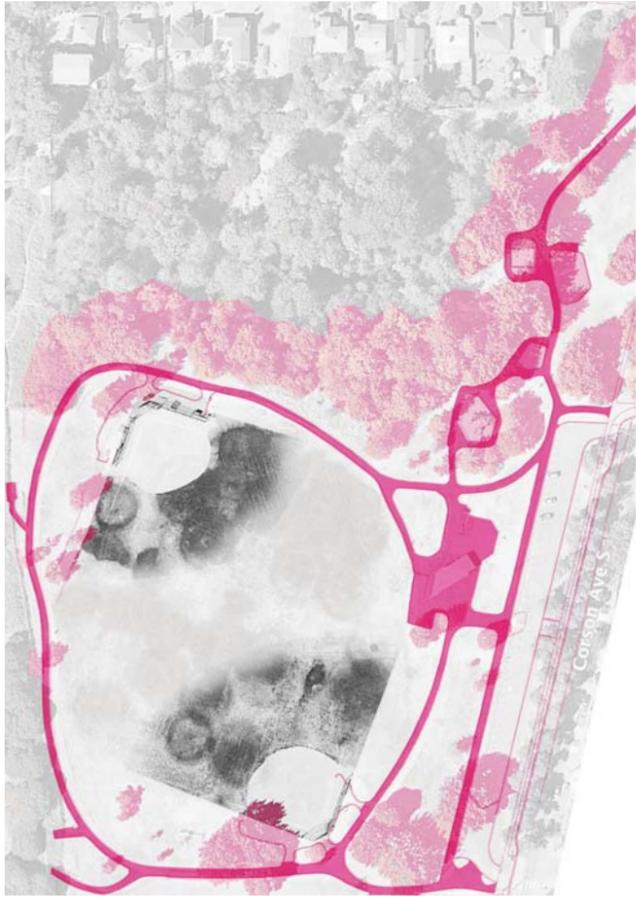

HONOR **EXISTING**

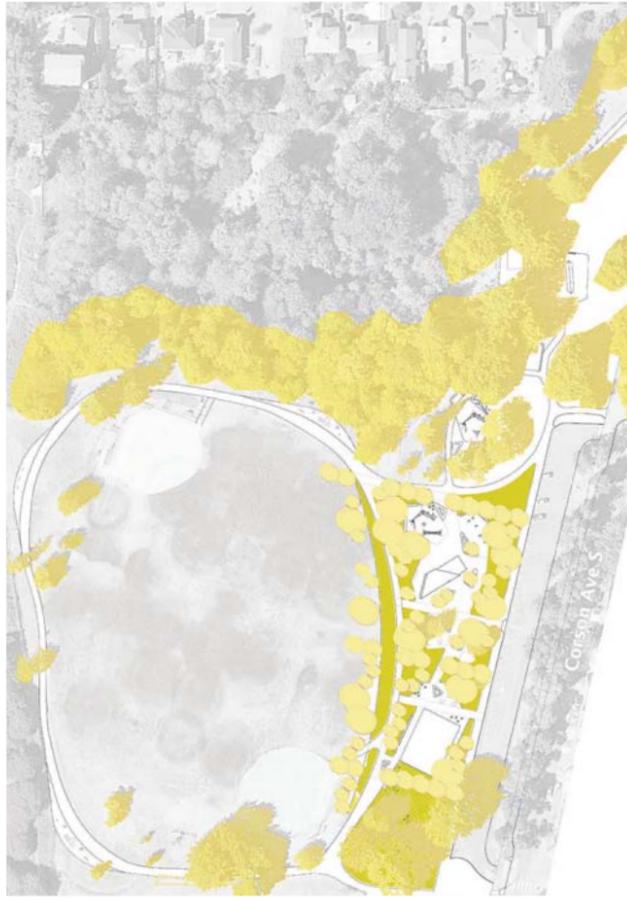

CONSIDER **ENVIRONMENT**

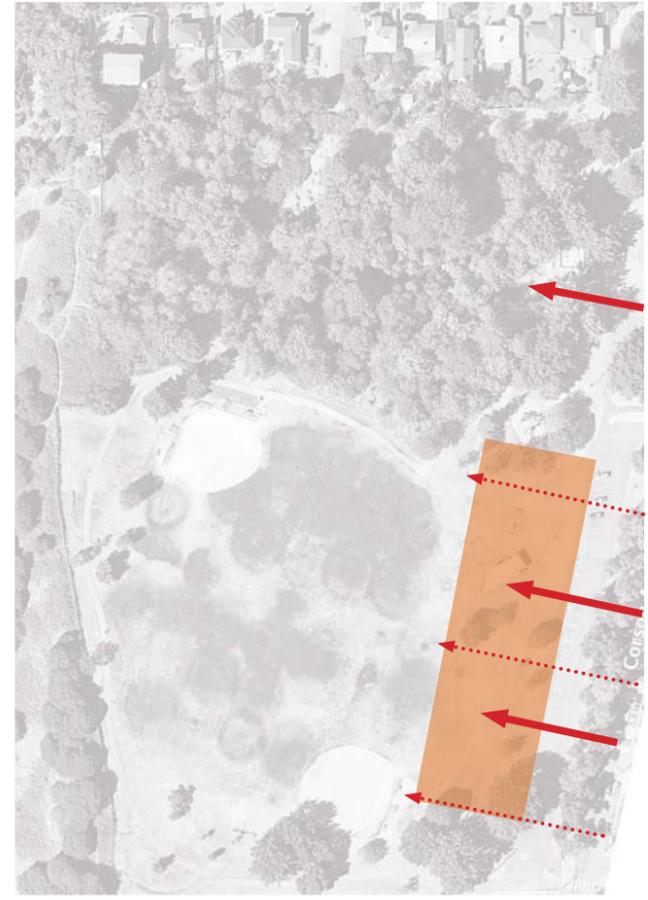


ENGAGE **COMMUNITY**

CONCEPT SYNTHESIS | 概念整合 | CONCEPTOS COMBINADOS
KHÁI NIỆM KẾT HỢP | FIKRADAHA LA ISKU DARAY



FRONT PORCH

COMMUNITY GATHERING →

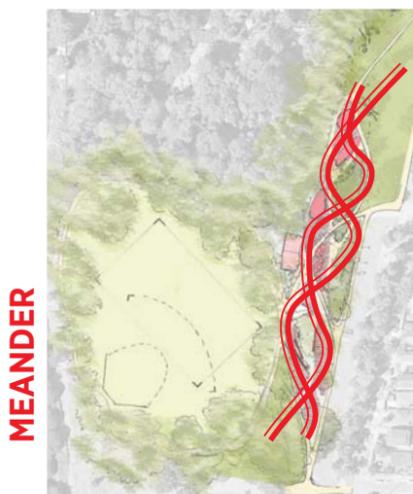


MEANDER

CIRCULATION + NATURE PLAY →




FLIGHT PATH

FIELD SIZE →

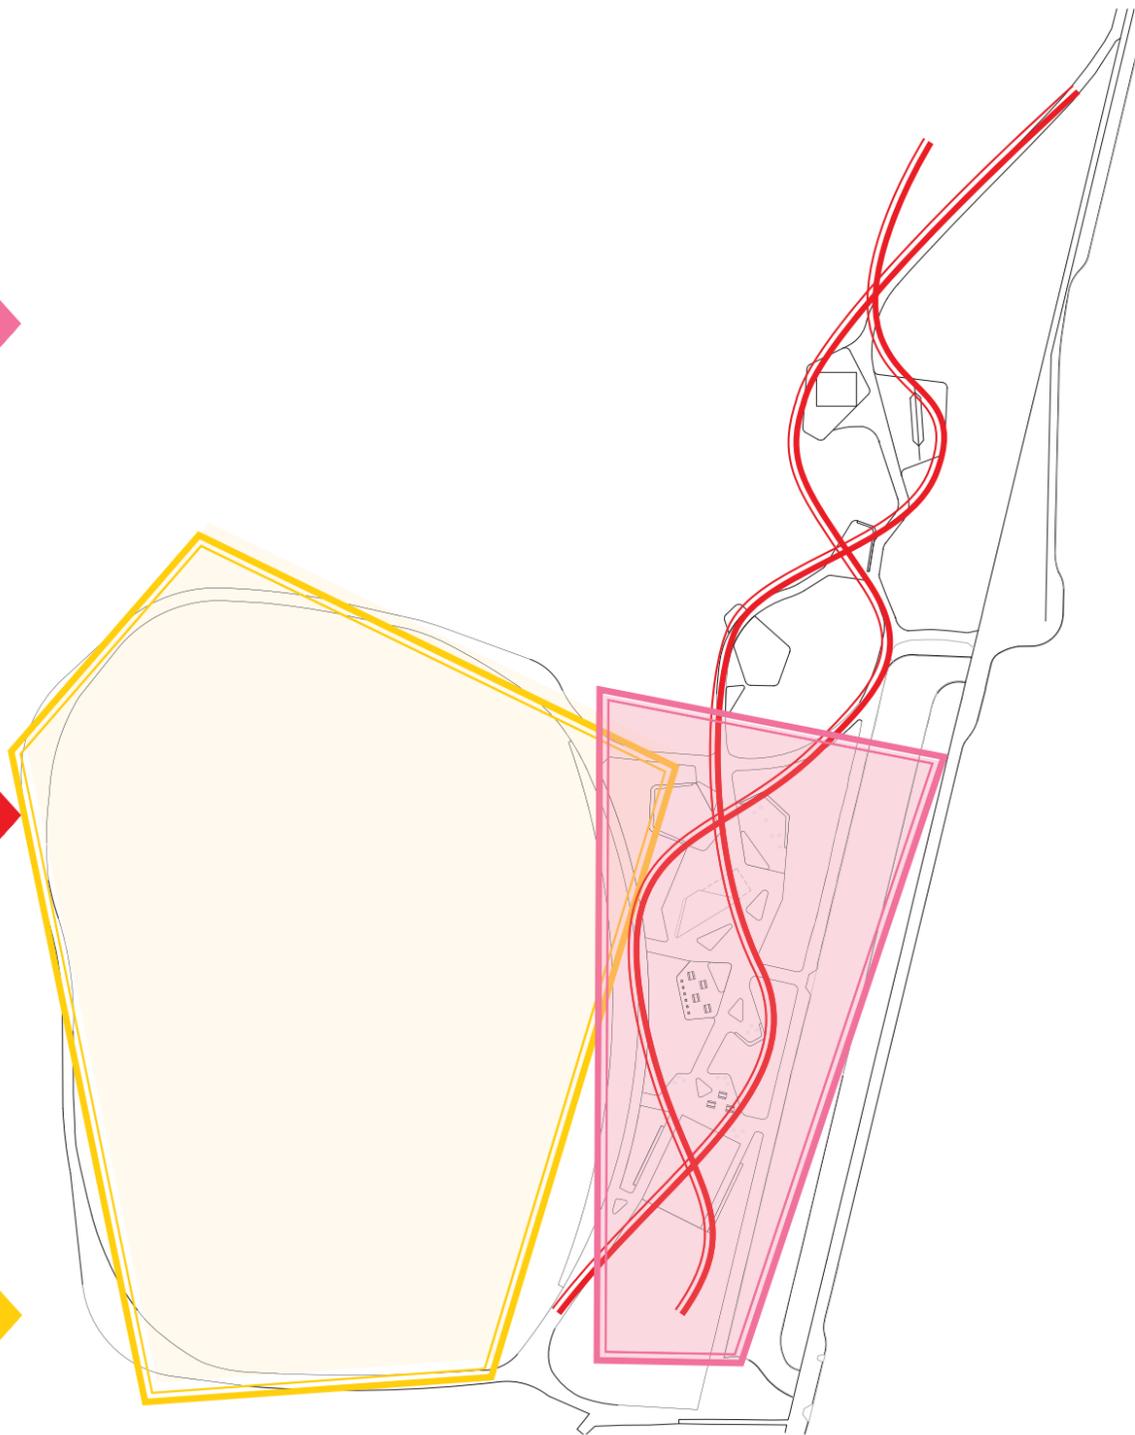

DIAGRAMS | 方案图解 | DIAGRAMAS DEL SITIO SƠ ĐỒ TRANG WEB | AANTUSYADA GOOBTA


ACCESSIBILITY + CIRCULATION | 可达性 + 流线 CIRCULACIÓN Y ACCESO | CON ĐƯỜNG LƯU THÔNG DARIIIQA WAREEGGA

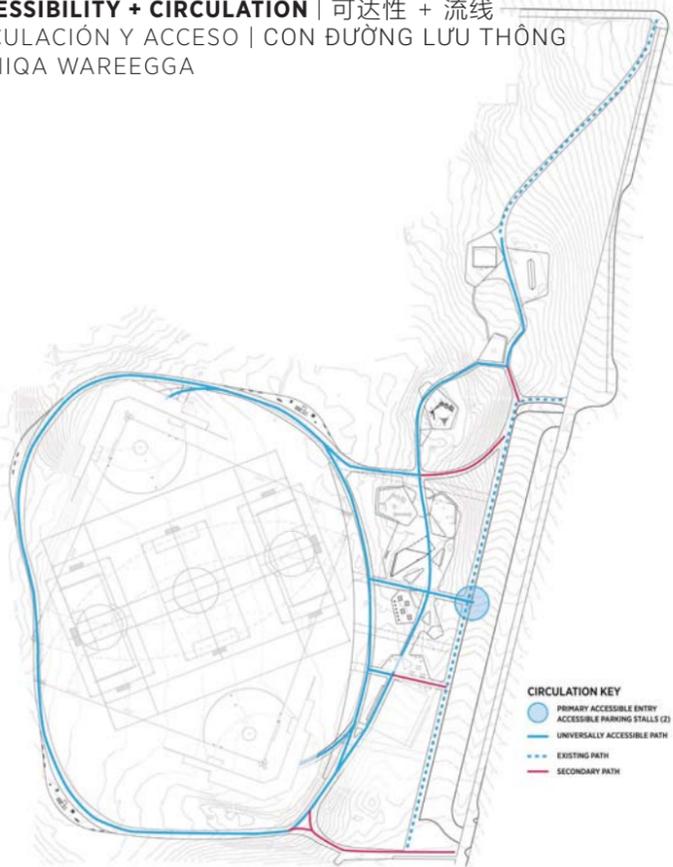

PROGRAM | 功能 | PROGRAMA DEL SITIO CHƯƠNG TRÌNH TRANG WEBBARNAMIJKA GOOBTA




PLAY + ATHLETICS | 游憩 + 体育运动 ATLETISMO Y JUEGO | ĐIỀN KINH VÀ CHƠI CIYAARAHA FUDUD IYO CIYAARTA

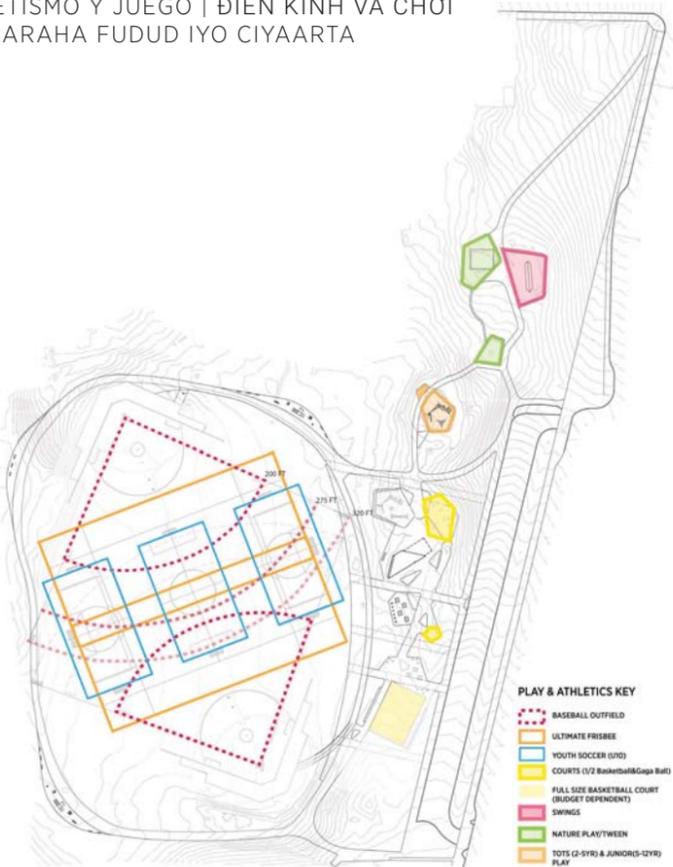

SAFETY (CPTED) | 安全 | SEGURIDAD SỰ AN TOÀN | AMMAANKA



TREE CANOPY | 树木 | COBERTURA ARBÓREA CÂY | GEEDAHA

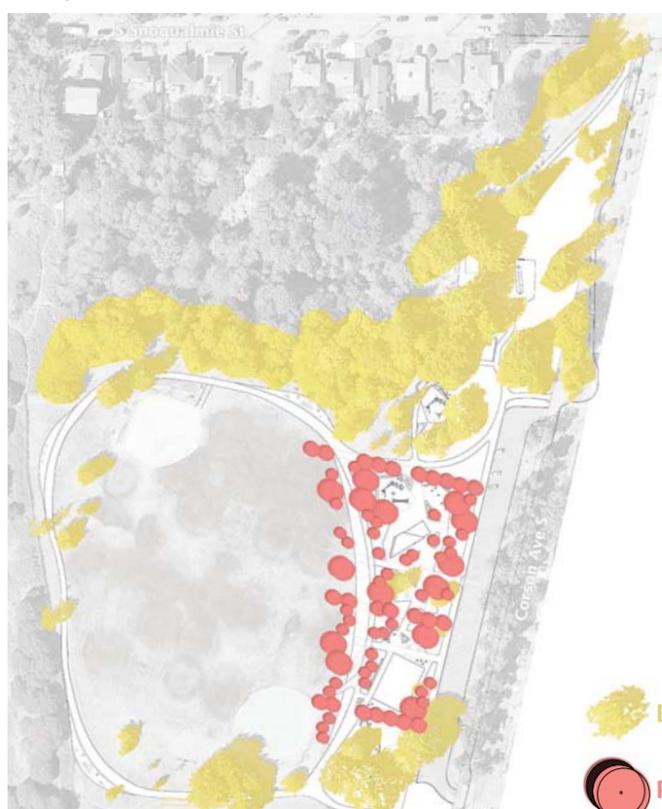

TREE BENEFITS:

CARBON SEQUESTRATION
POLLUTANT MITIGATION
SOUND BUFFERING

ON AVERAGE,
1 TREE SEQUESTERS
88 LBS
OF CARBON/YEAR

211 EXISTING TREES
X 88 LBS = **18,568 LBS**
OF CARBON STORED/YEAR


75 PROPOSED TREES X
88 LBS = **6,600 LBS**
OF ADDITIONAL CARBON
STORED/YEAR

HAVING A MIX
OF DECIDUOUS +
CONIFEROUS TREES
IS CRUCIAL TO
ENVIRONMENTAL HEALTH.
THIS SITE WILL HAVE A
DIVERSE MIX.

MIXED BROADLEAF
PLANTINGS AT LEAST 25
FEET THICK AND CONIFERS
50 TO 100 FEET THICK CAN
DROP NOISE LEVELS BY UP
TO 10 DECIBELS.



EXISTING TREES
 PROPOSED TREES

STORMWATER | 雨水 | AGUAS PLUVIALES NƯỚC MƯA | BIYAHA ROOBKA

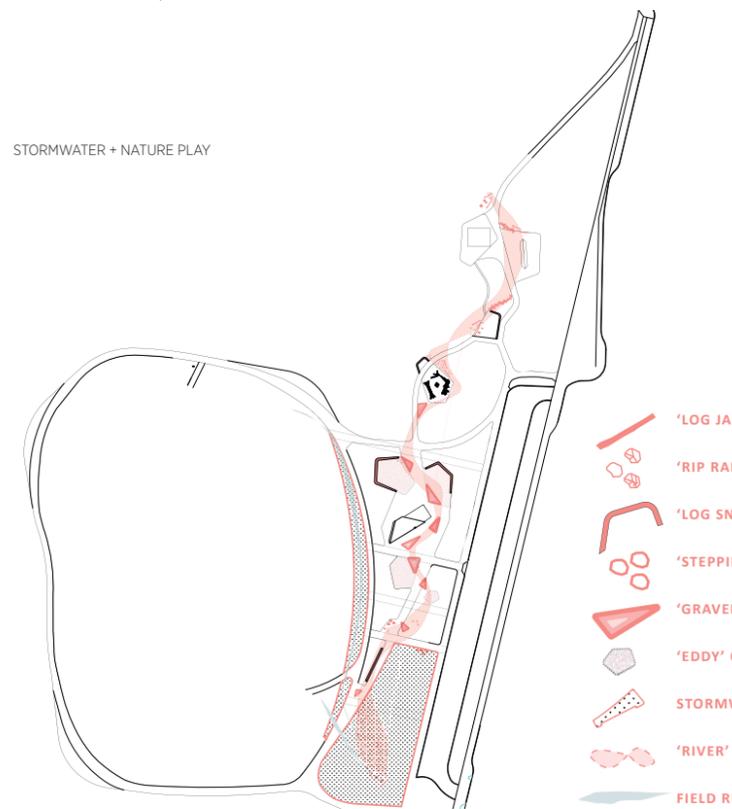


PLAN ENLARGEMENTS | 节点放大 | PLANTAS DE DETALLE BẢN VẼ PHÓNG TO | BALLAARINTA SAWIRKA

- A** PLATFORM AT EXISTING FOUNDATION + NATURE PLAY
- B** NEW SWINGS W/ ACCESSIBLE UNIT
- C** 'DRY STREAM' BED - DISCOVERY AND PLAY
- D** HILLSIDE SLIDE (BUDGET DEPENDENT)
- E** BALANCE NATURE PLAY AT 'DRY STREAM'

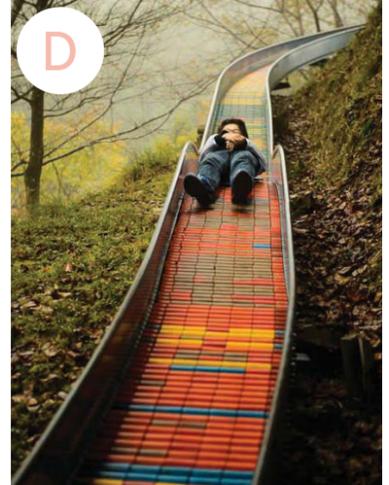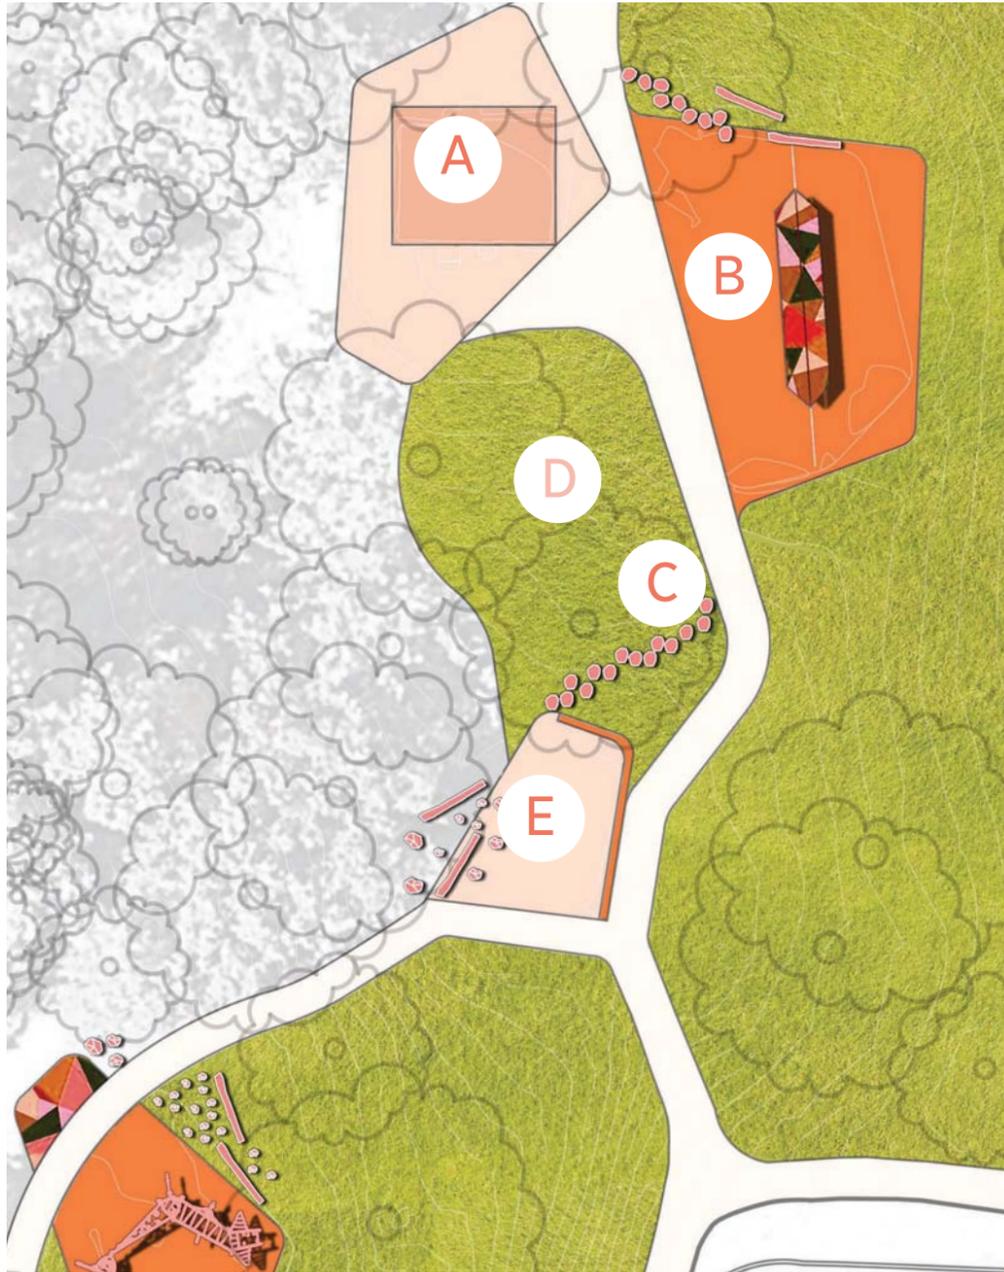


KEY PLAN

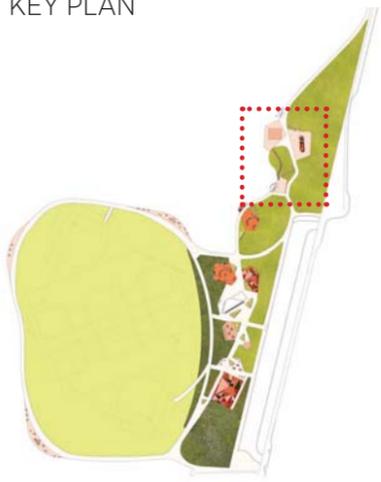


OAK GROVE - SEQUENTIAL PLAY

SCALE: 1/16" = 1' - 0"
0 8 16 32

- F** NATURE INSPIRED PLAY STRUCTURE, AGES 2-5(TOTS) AND AGE 5-12
- G** ADULT EXERCISE EQUIPMENT- PARCOURS STYLE 2 PER PATH PULLOUT (BUDGET DEPENDENT)
- H** GATHERING AREA PLAY STRUCTURE, URBAN NATURE INSPIRED (BUDGET DEPENDENT)
- I** ACCESSIBLE SPINNERS (BUDGET DEPENDENT)
- J** 1/2 BASKETBALL COURT GATHERING 'EDDY' (BUDGET DEPENDENT)

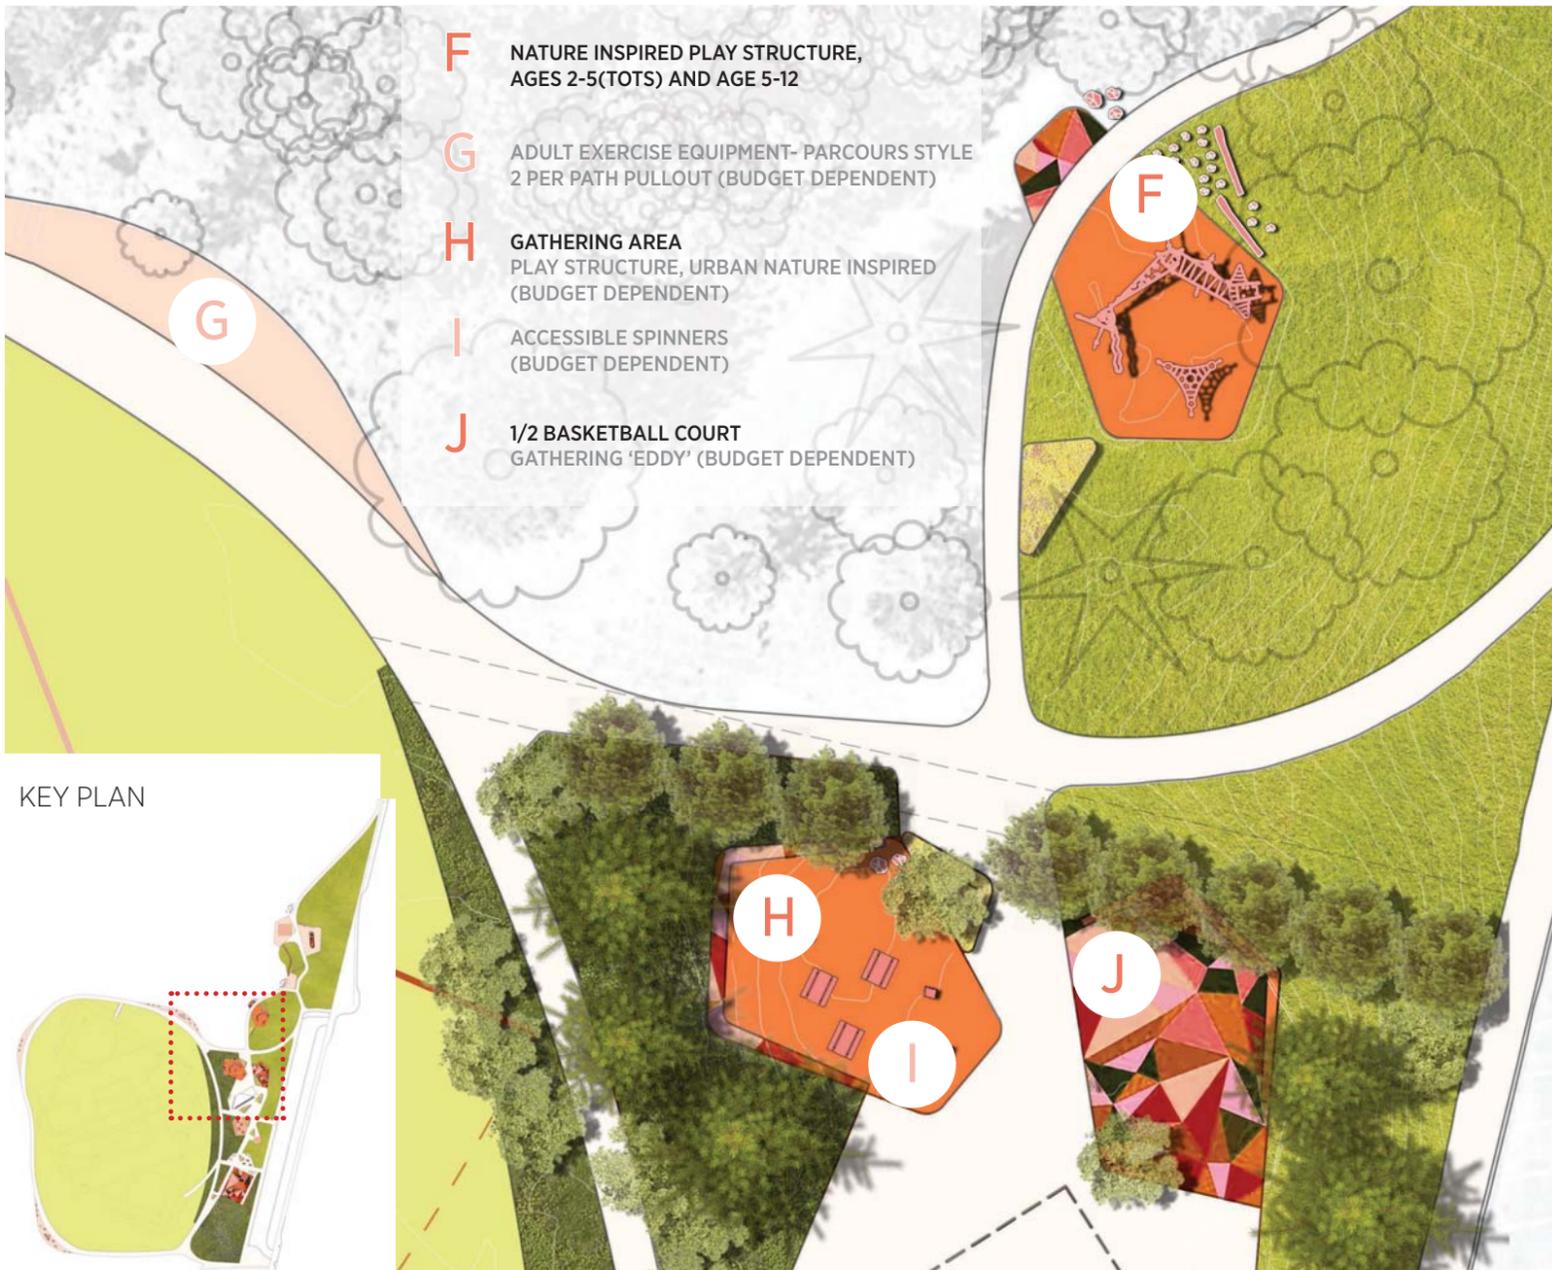

KEY PLAN

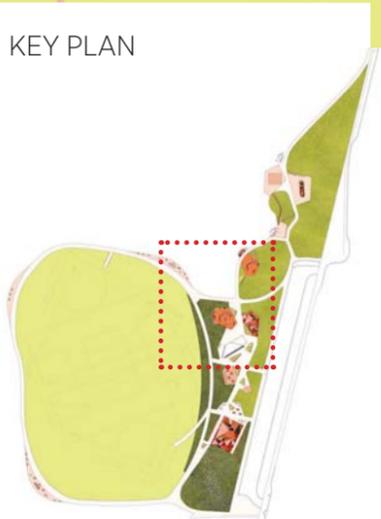


NORTH BLOCKS - IMPROVED 1/2 BASKETBALL COURT & SEATING AREA


SCALE: 1/16" = 1' - 0"
0 8 16 32

PLAN ENLARGEMENTS | 节点放大 | PLANTAS DE DETALLE BẢN VẼ PHÓNG TO | BALLAARINTA SAWIRKA

- K** 'GRAVEL BAR' AND STREAM BED ISLANDS
- L** BLOCK PARTY PICNIC AND BARBEQUE
- M** BLOCK PARTY PICNIC AND BARBEQUE
- N** GAGA BALL 8-10 PLAYER PIT
- O** 'DRY STREAM' BED TO STORMWATER FACILITY

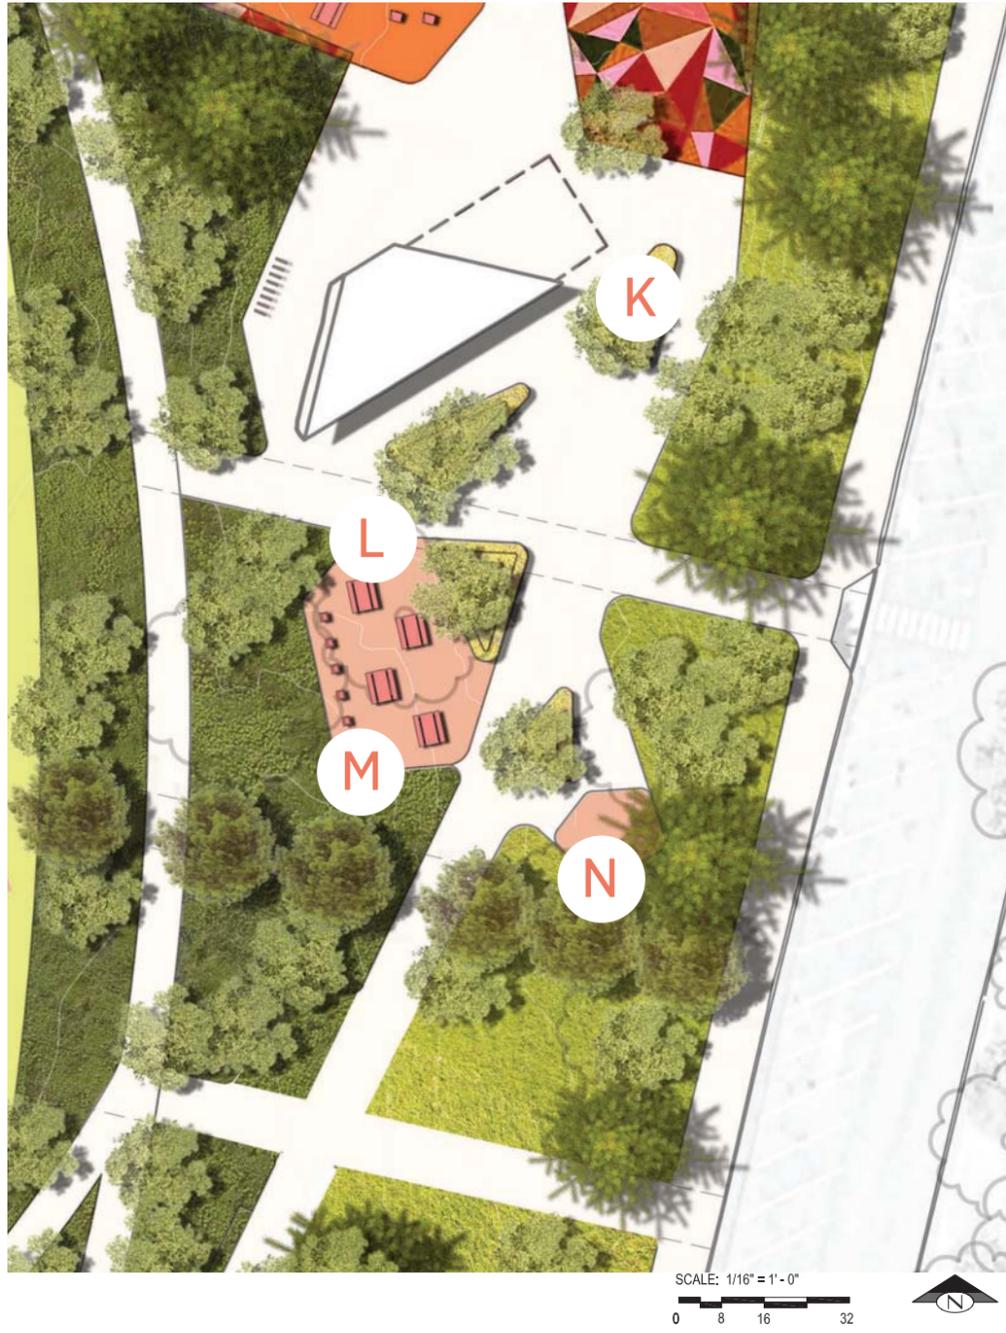


KEY PLAN

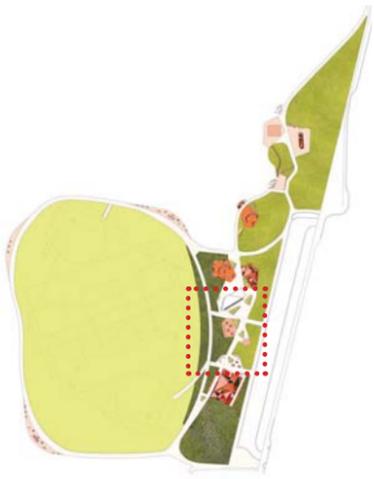


MID BLOCKS - CENTRAL HUB

SCALE: 1/16" = 1'-0"
0 8 16 32

- P** STORMWATER SWALE
- Q** NATIVE + ADAPTED GROUND COVER PLANTINGS
- R** SEATING 'EDDY' WITH NATURAL ELEMENTS (BUDGET DEPENDENT)
- S** HIGHSCHOOL FULL BASKETBALL COURT (BUDGET DEPENDENT)
- T** FREE PLAY AREA - MURAL PAINTED SURFACE (BUDGET DEPENDENT)

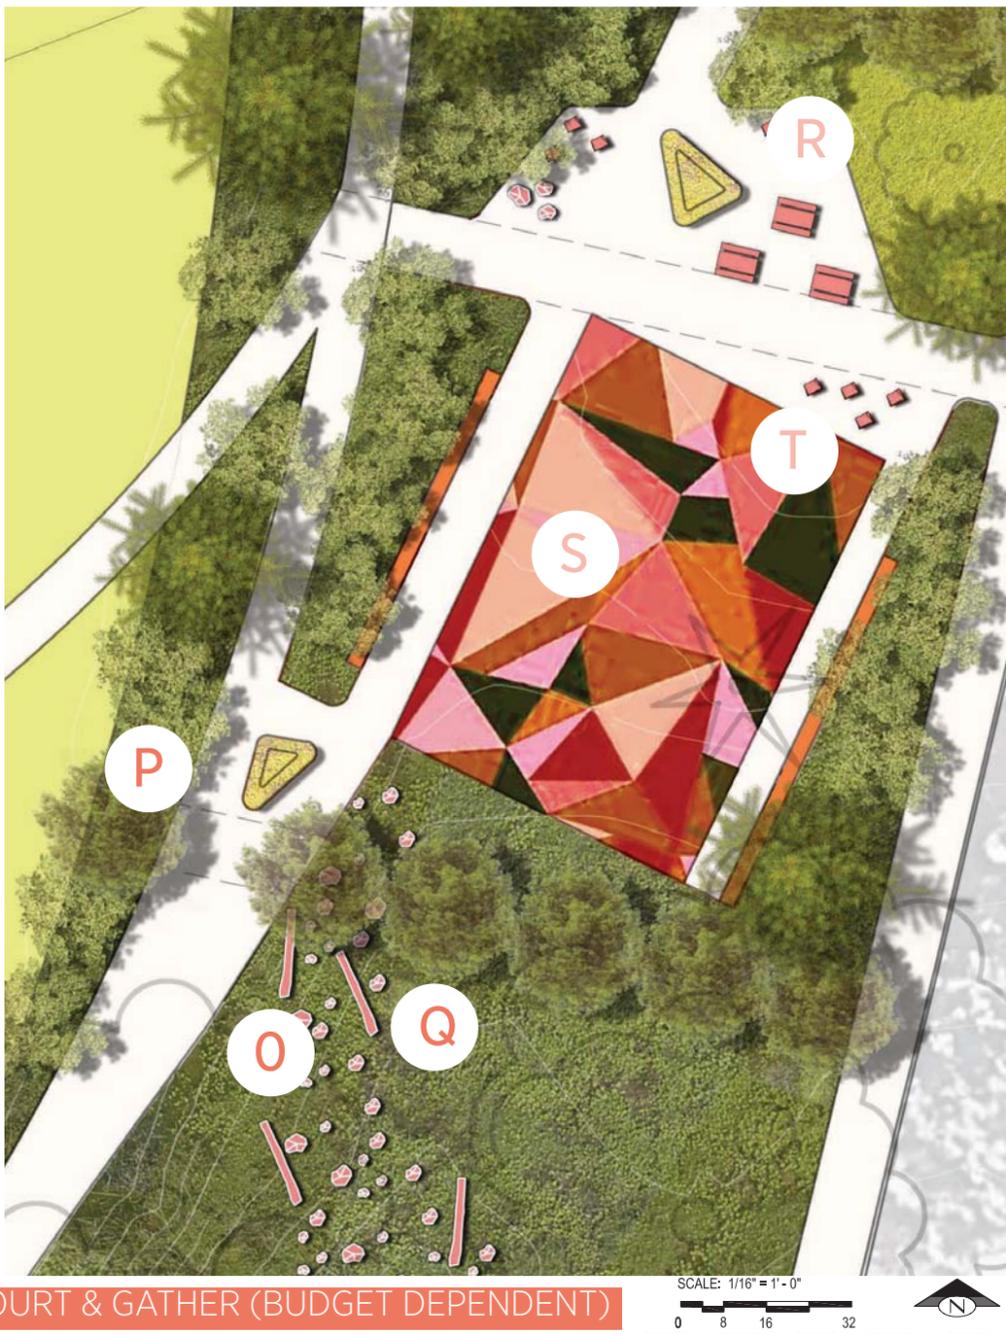

KEY PLAN

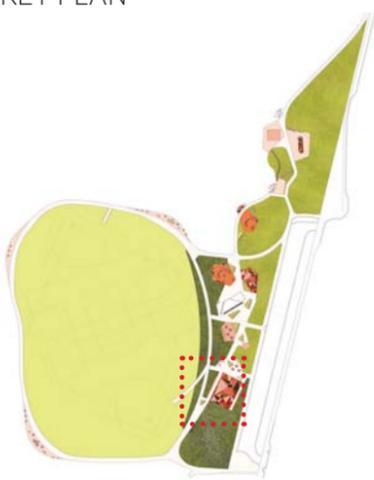

SOUTH BLOCKS - BASKETBALL COURT & GATHER (BUDGET DEPENDENT)

SCALE: 1/16" = 1'-0"
0 8 16 32