

Scope of Work

NUMERO UNO PIZZA

Exterior Signage
103 1st Ave S, Seattle, WA 98104

- ✦ Manufacture and Install a set of PVC based sign letters on a proposed sign frame/bands.
- ✦ Manufacture and Install a sleeve kind blade sign on a proposed metal sign frame.
- ✦ Manufacture and Install a double sided blade sign.
- ✦ Installing window sign stripes (bands).


Non-Electrical

Facade: 432 sq. ft.
Sign Surface: 13.5 sq ft
% : 3.125


Blade Sign Letter
Surface: 4 sq. ft.
12 sq. ft. white background

Window Sign Stripes
9 sq. ft.

Vicinity Map

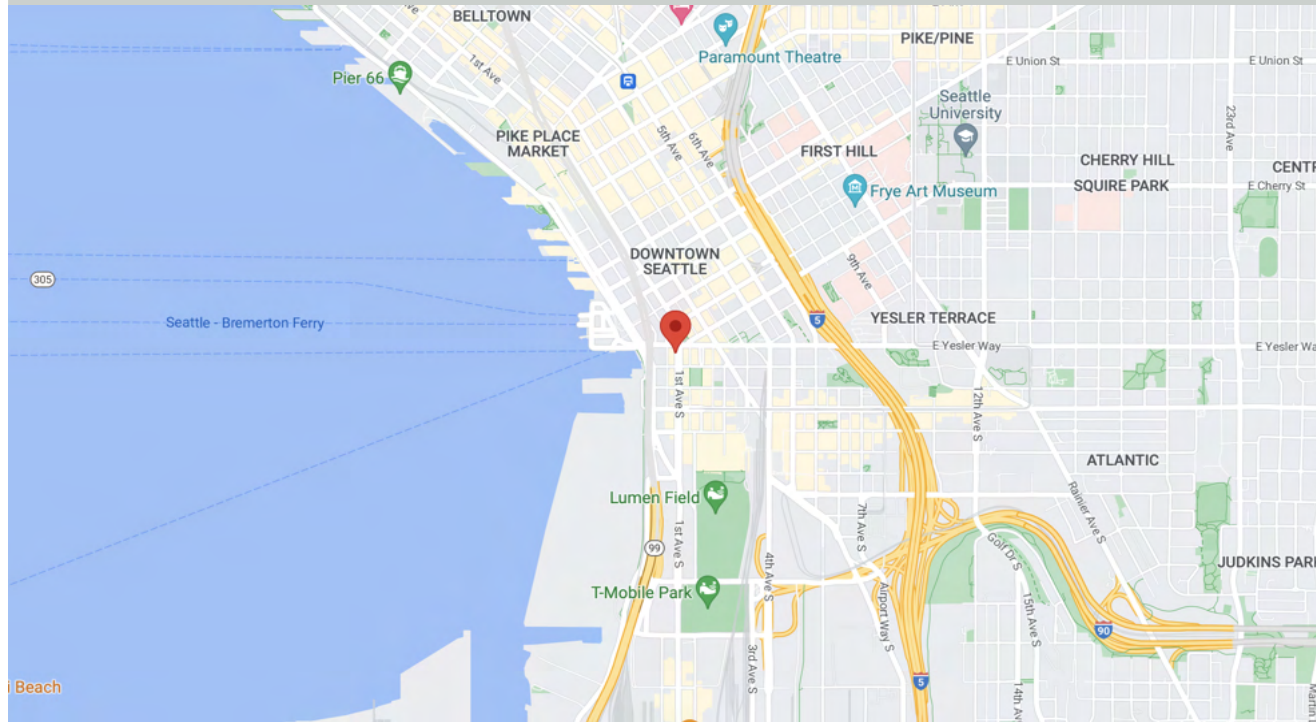

Site Plan

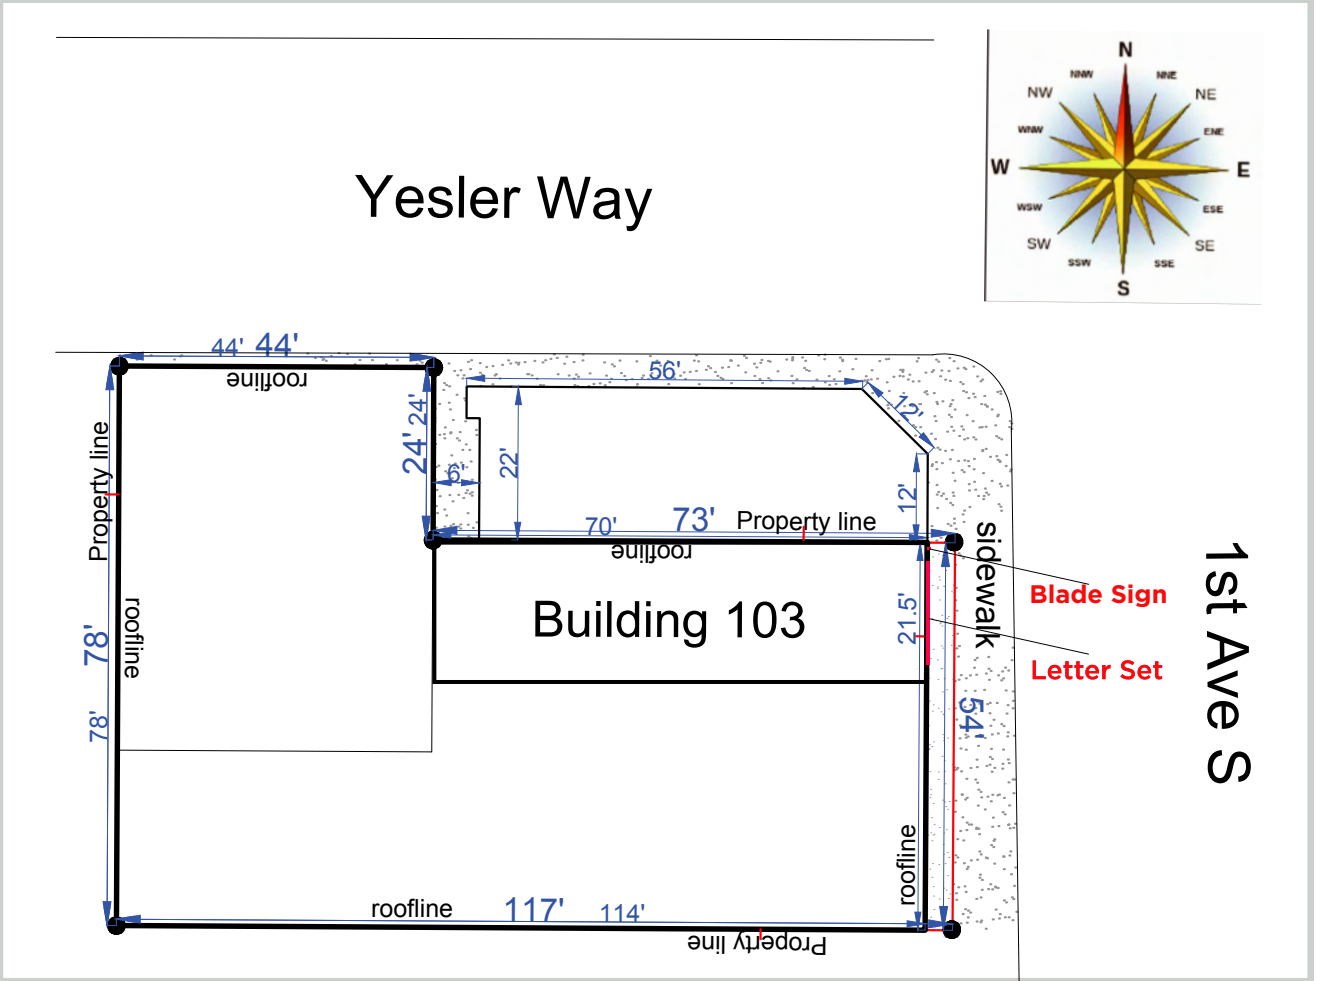


Scale: 1" = 30'


Aerial Photo




Dimensional PVC (Sintra) letters.
Painted as referred

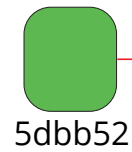

5dbb52

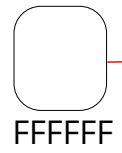

FFFFFFF

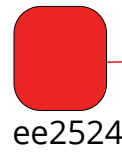

ee2524


N

U


P

1/2" Sintra

Current Storefront

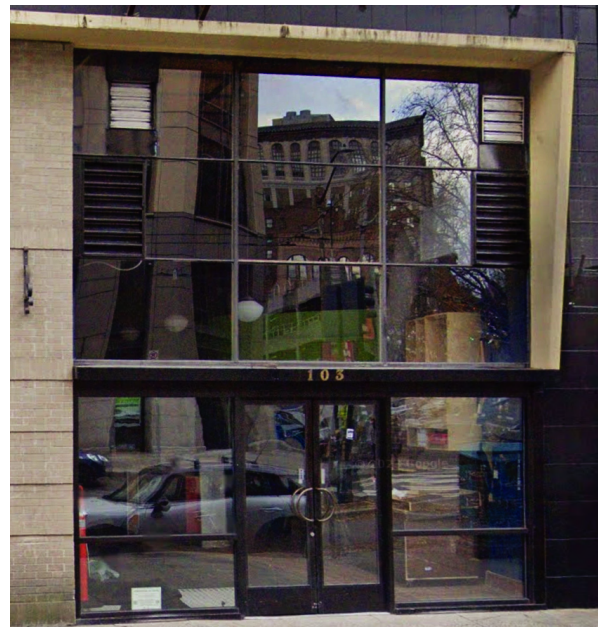

Steel sign frame sits and
screwed on existing awning

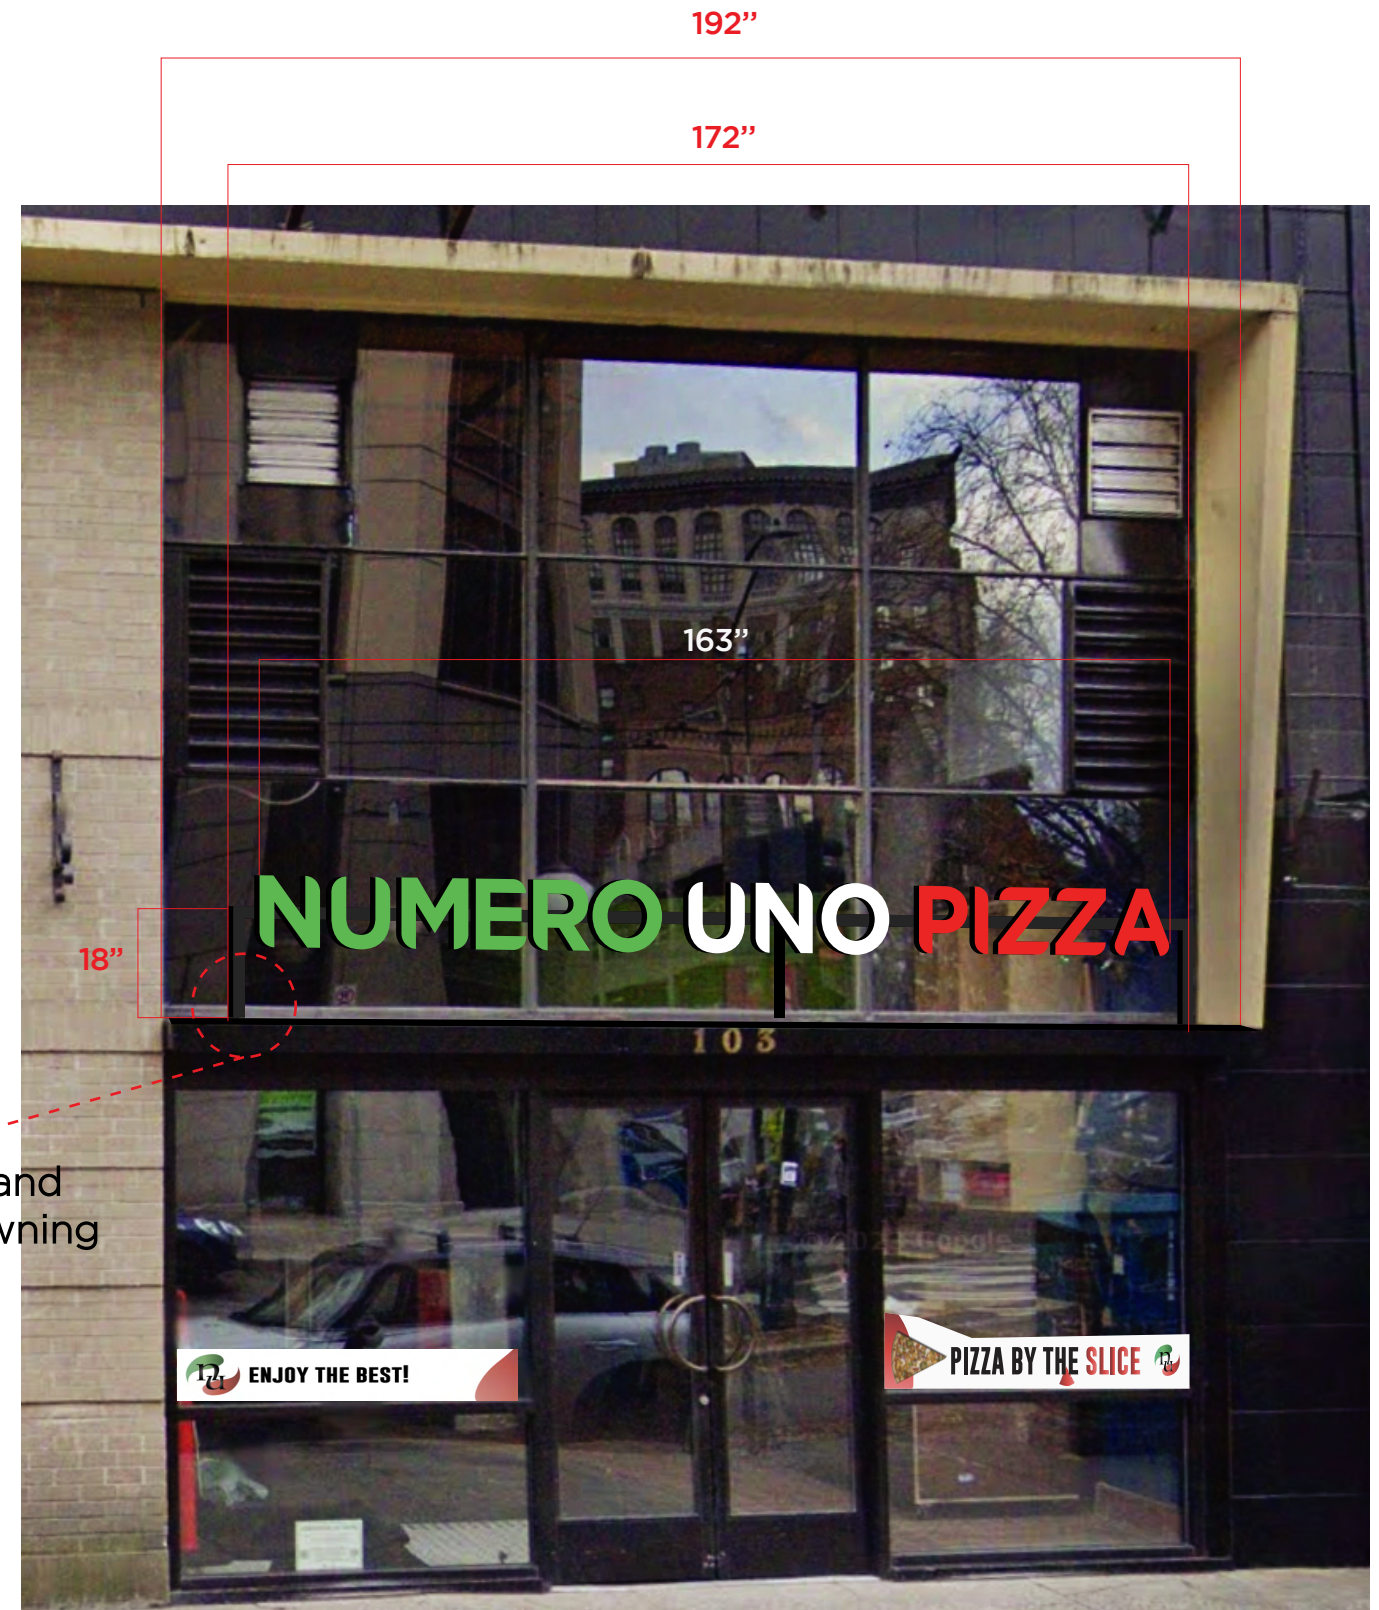


Projected Storefront

NUMERO UNO PIZZA 12"

Storefront Signs On Metal Sign Bands (Frames)





#12 2" Hex Washer Head Self Tapping Sheet Metal Screws Stainless Steel

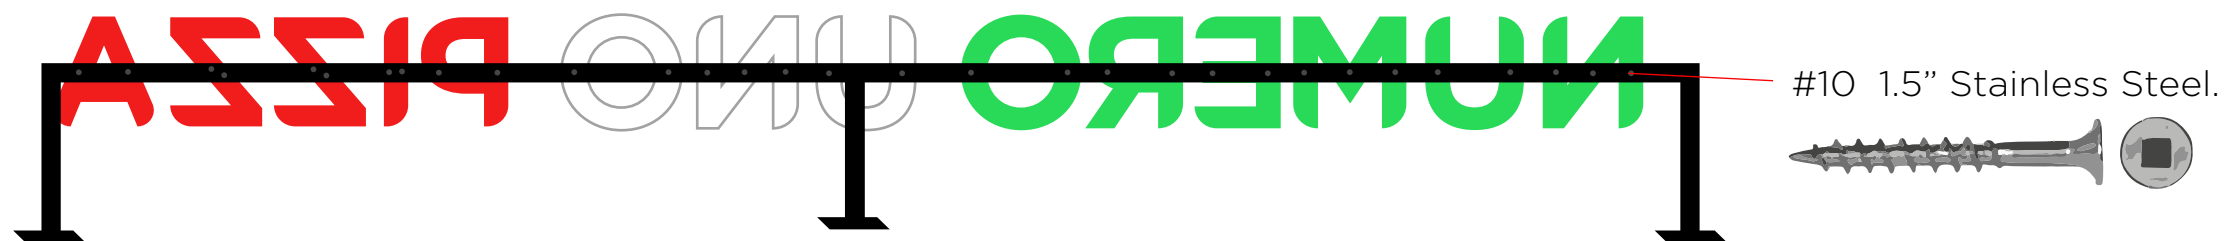


Flush Mount On Sign Frame via 3M VHB and reverse applied stainless steel screws.

#8 x 1/2" Hex Washer Head
Self Tapping Sheet Metal Screws
Stainless Steel

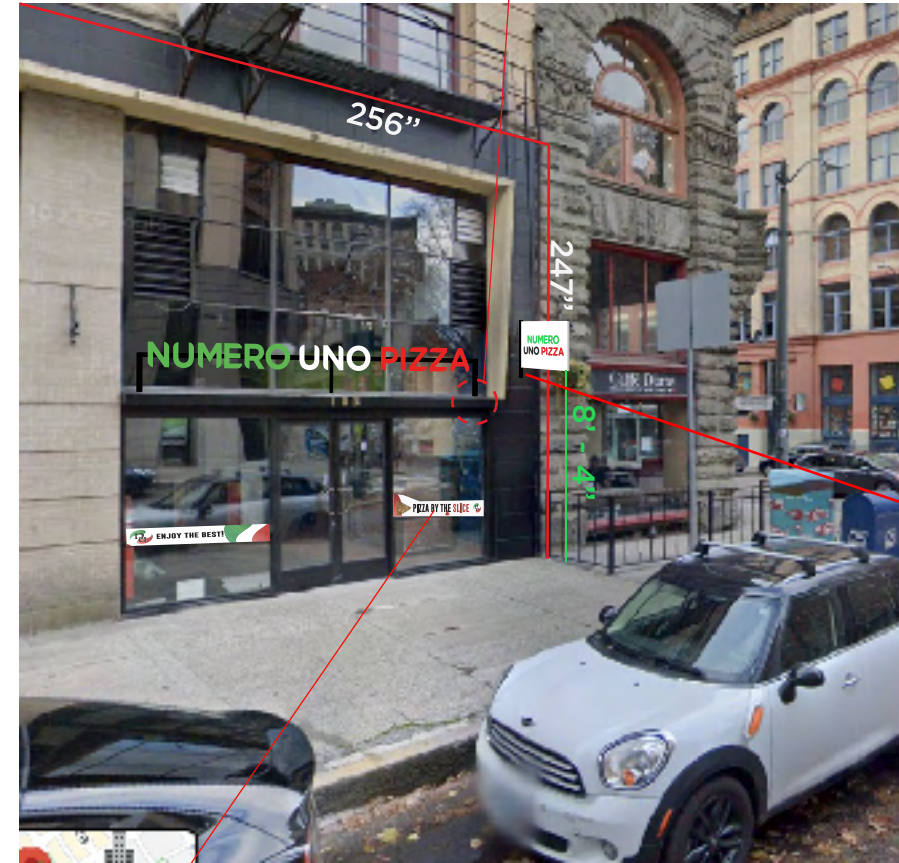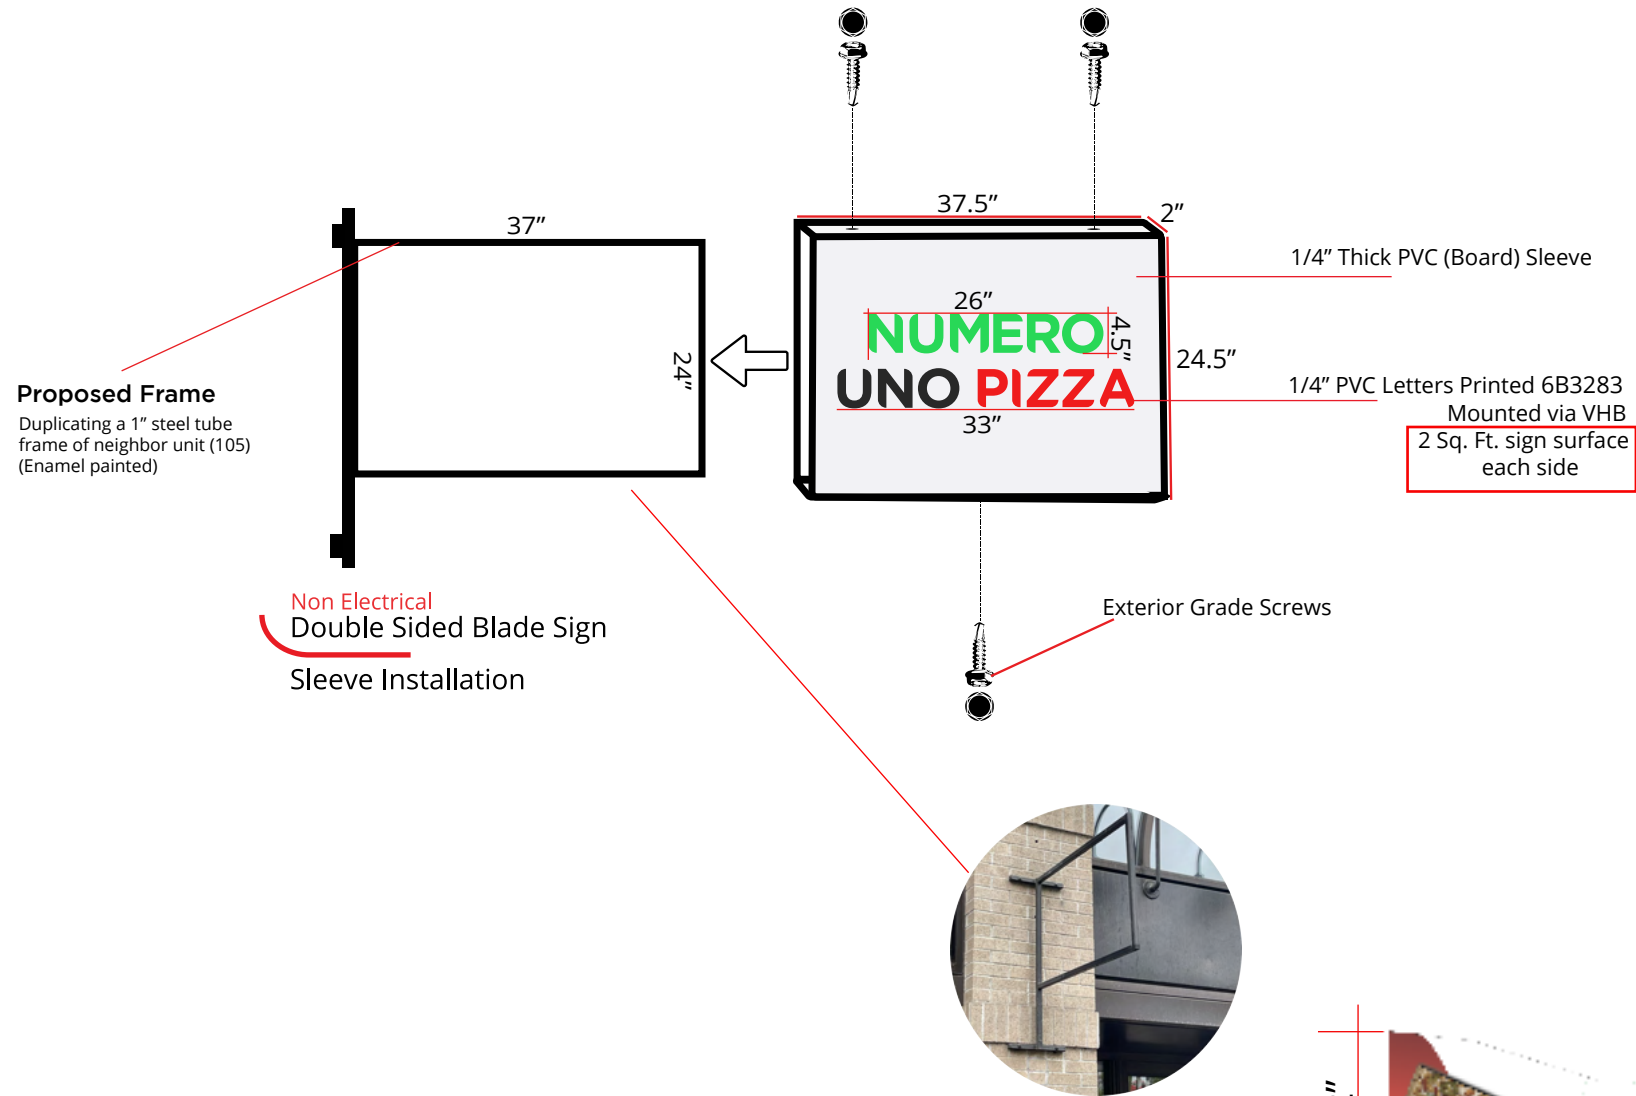

SIGN SCALE 1/100 (Proportioned)

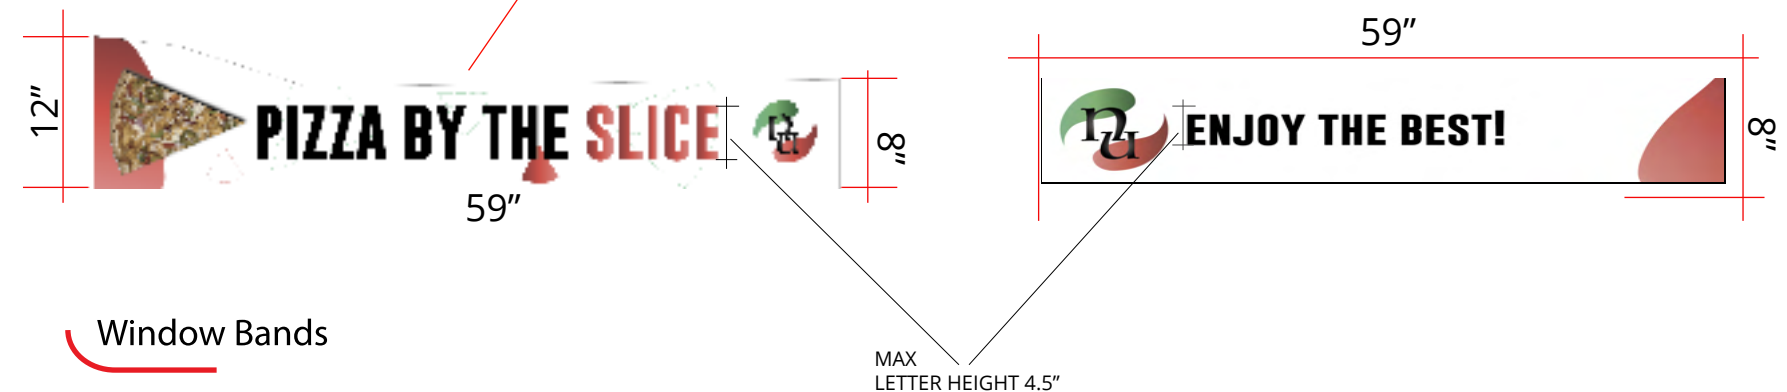



PIZZA

NUMBER UNO
PIZZA

NOT OPEN



103

The Monkey

The Monkey Bridge II
VIETNAMESE CUISINE

Any Slice
\$3.95 + tax

Two Slices
\$6.70 + tax

South Valley Specialty Pizzeria
NUMBER UNO PIZZA
206-682-7979

ENJOY THE BEST!

NUMBER UNO
PIZZA

numberunopizza.com
+1 206 682 7979

PIZZA BY THE SLICE

NUMBER UNO
PIZZA

Baked Daily
With Healthy
Ingredients

numberunopizza.com / +1 206 682 7979

