


**SANITARY SEWER
MANHOLE SCHEDULE (EXISTING)**

MANHOLE NUMBER	RIM ELEVATION	INVERT ELEVATION	REHABILITATION NOTES
207	54.31	43.30 6" IN (W)	12
		42.90 8" OUT (E)	
		50.81 6" (W)	
215	48.55	45.31 6" (W)	10
		42.15 8" IN (NW)	
		40.55 8" IN (N)	
240	52.85	43.40 6" (SW)	3
		36.20 12" IN (S)	
		36.00 12" OUT (N)	
		36.30 6" (E)	
242	49.15	29.95 15" IN (S)	11
		29.82 15" OUT (N)	
		33.15 6" (S)	
		32.75 10" (W)	
		27.60 15" IN (S)	
243	43.50	27.60 15" IN (S)	12
		27.60 15" OUT (N)	


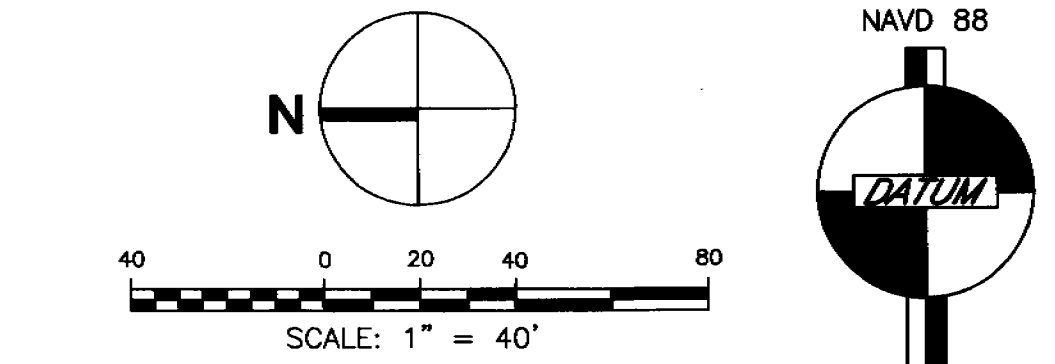


**STORM DRAIN
MANHOLE SCHEDULE (EXISTING)**

MANHOLE NUMBER	RIM ELEVATION	INVERT ELEVATION	REHABILITATION NOTES
126	39.85	34.30 24" IN (S)	10
		34.20 24" OUT (N)	
		35.17 10"	
		36.37 6"	
		39.24 12" IN (S)	
127	44.26	39.29 18" IN (W)	7-12
		39.17 24" OUT (N)	
		39.24 12" IN (S)	
		41.82 6" IN (NE)	
		41.37 6"	
128	56.16	39.31 4"	10
		47.93 6" OUT (S)	
129	56.16	47.82 8" OUT (?)	10
		47.93 6"	
		47.88 4"	
		48.05 2"	
		45.09 6"	
130	55.98	51.96 8" IN (SW)	10
		45.04 12" OUT (N)	
		45.09 8" IN (W)	
		53.20 6"	
		53.36 6"	
132	57.37	45.09 6"	1,7
		50.06 12" IN (W)	
		49.82 18" OUT (E)	
		49.97 12" IN (S)	
		53.27 12" IN (W)	
133	57.21	53.35 12" IN (W)	7
		53.27 12" OUT (N)	
		53.27 12"	
190	64.17	60.37 12"	10
		60.69 12"	
195	61.08	56.96 12" IN (W)	10
		54.71 12" OUT (E)	
1003	57.06	51.61 12" IN (S)	12
		51.59 12" OUT (N)	
1004	57.24	52.42 12" IN (S)	10
		52.42 12" OUT (N)	

NOTES
1. SEE SHEET SC1.1 FOR UTILITY PLAN NOTES AND REHABILITATION NOTES.

KEY MAP

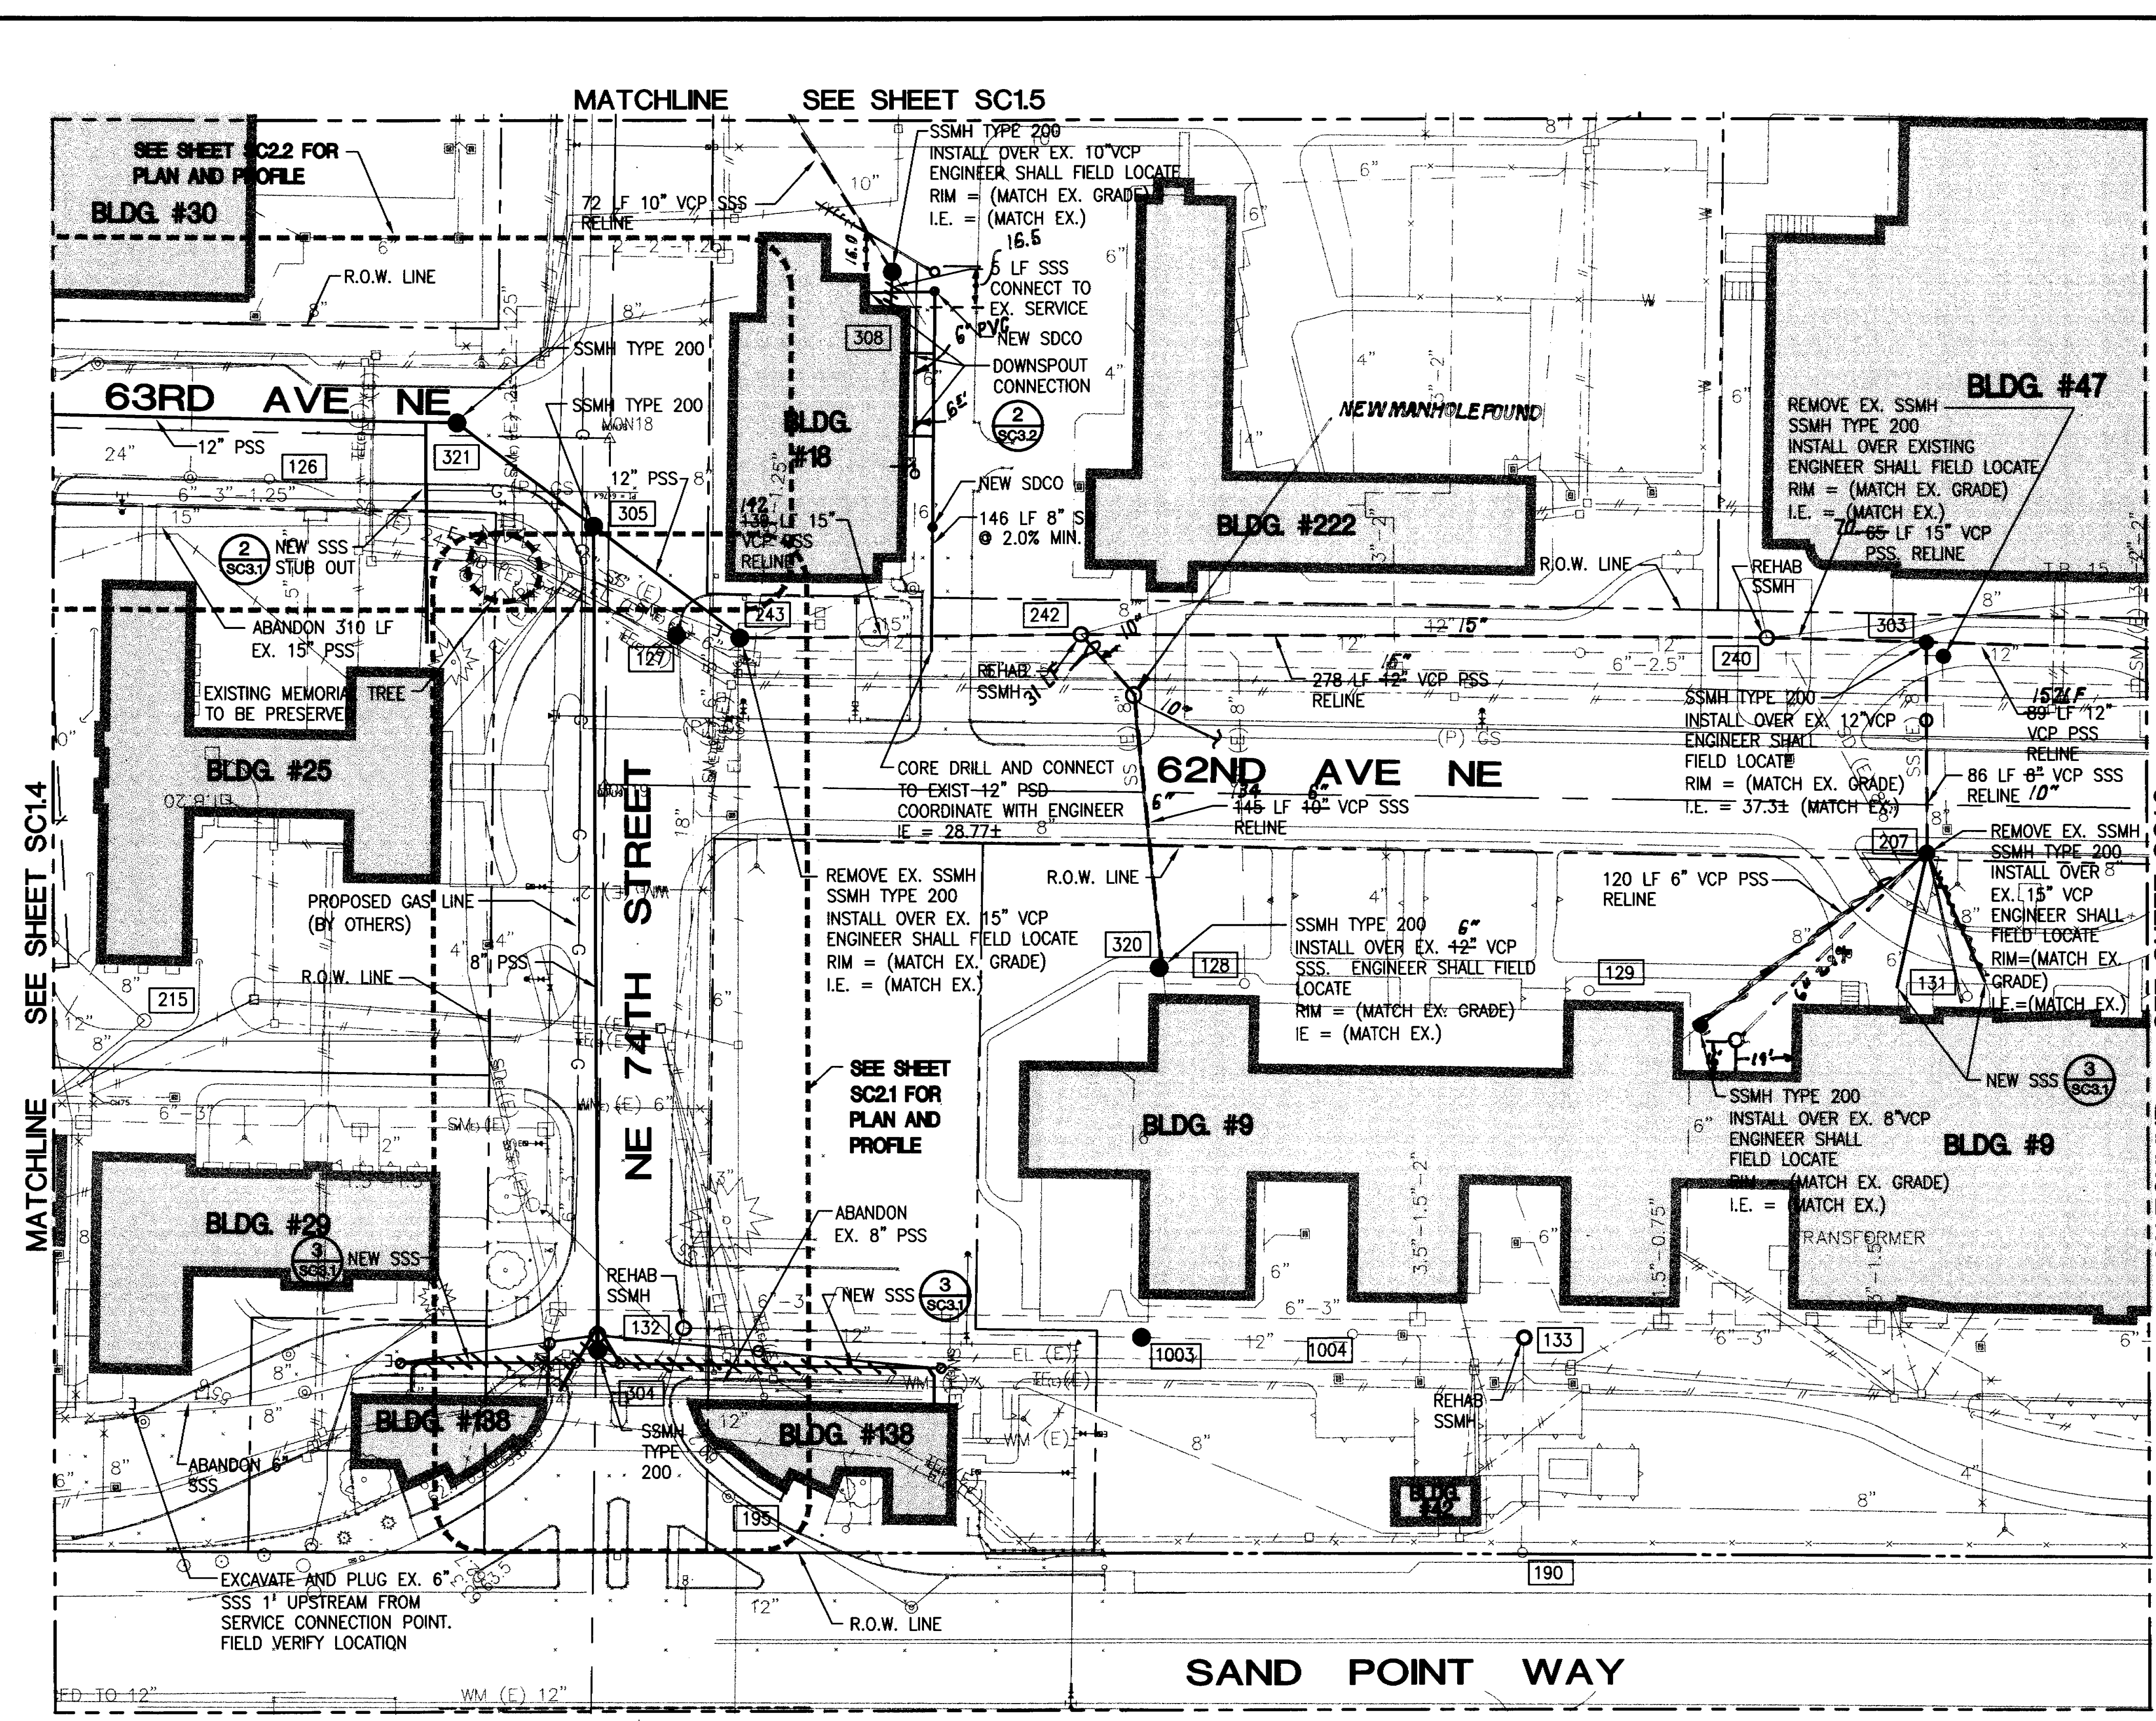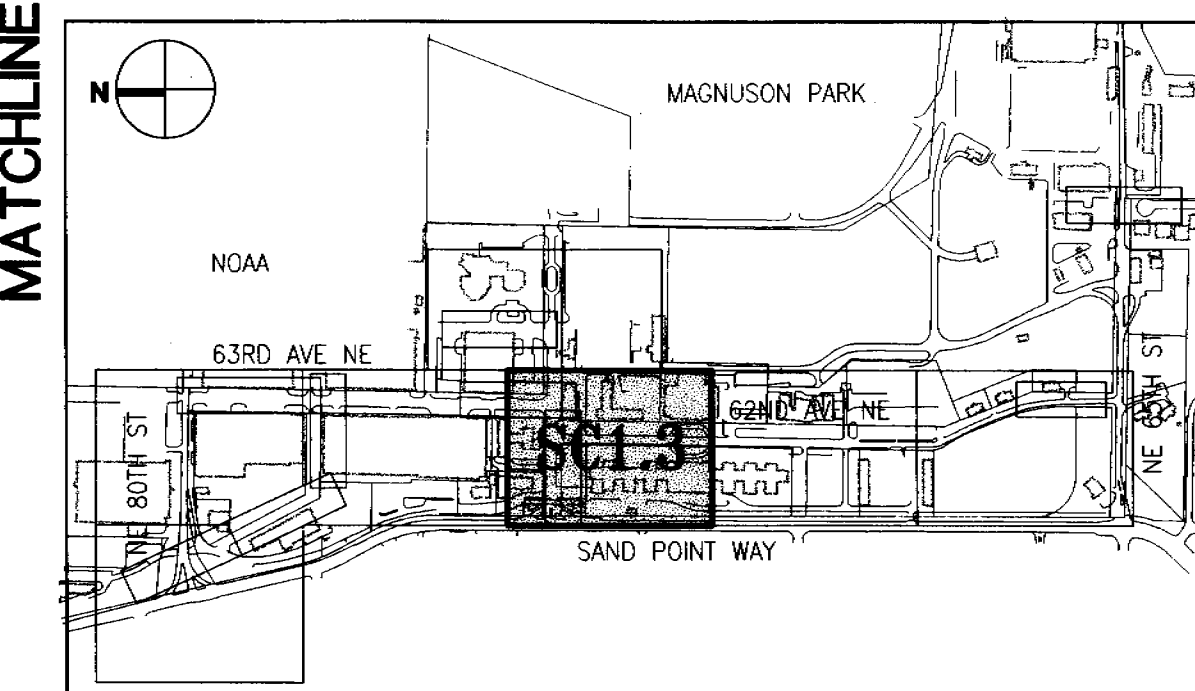

VAULT SERIAL NO.	DATE	MARK	NATURE	REVISIONS	MADE (CHK'D) (REV'D)
35204					

SVR #97012
 I.E. (A) (V) (D) (P) (S) (S) (P) (R) (E) (N) (G)
 XREF: SPBASSE.dwg, SPBERRY.dwg

SVR DESIGN COMPANY
 1009 Western Ave., Suite 301
 Seattle, WA 98104
 Phone: 206.223.0326
 FAX: 206.223.0125

PETER M. APOSTOLU
 PROFESSIONAL ENGINEER
 EXPIRES 01/15/09

THOMAS R. VON SCHNITZLER
 PROFESSIONAL ENGINEER
 EXPIRES 2/24/09

APPROVED BY SEATTLE TRANSPORTATION

DESIGNED: PA, JL, JF
 CHECKED: TVS, JL
 DRAWN: JZ, KL, PMB
 CHECKED: TVS

INITIALS AND DATE
 REVIEWED: [Signature]
 PLAN REVIEW ANALYST: [Signature]
 PLAN REVIEW SEC. MGR: [Signature]
 RECEIVED: [Signature] 10/1/98
 REVISED AS BUILT

All work done in accordance with the City of Seattle Standard Plans and Specifications in effect on the date shown above, and supplemented by Special Provisions

THE CITY OF SEATTLE
 SEATTLE TRANSPORTATION
 PRIVATE CONTRACT

WORK ORDER NO. _____
 PERMIT NO. _____
 SCALE: H. 1" = 40" V. _____

APPROVED: [Signature]
 INSPECTOR'S BOOK

7400 SANDPOINT WAY NE

**62ND AVE NE, ET AL
 PSS, PUMP STATION, PSD, ETC.
 PLAN**

PC EW94411
 R/W
 CO
 VAULT PLAN No. 777-478
 SHEET SC1.3 OF _____

CALL 48 HOURS
 BEFORE YOU DIG
 1-800-424-5555