



Stakeholder Group Workshop #1

Institute for Systems Biology
Sept. 14, 2010




Seven Concepts Workshop

- Part One, *Full Group*
 - Overview of layouts and what's different from the original scenarios
- Part Two, *Individuals*
 - Individuals review each concept by visiting stations; record comments, questions, concerns and likes
- Part Three, *Full Group*
 - Discussion of comments, questions, concerns and likes
 - Stakeholder group discussion and development of recommendations on narrowing concepts




Updates

- Traffic Calming
- New URL for the project website - www.seattle.gov/util/transferstations
- Zoning on the 1550 property
- Changes to Option 3
- Rezoning versus a Contract Rezone

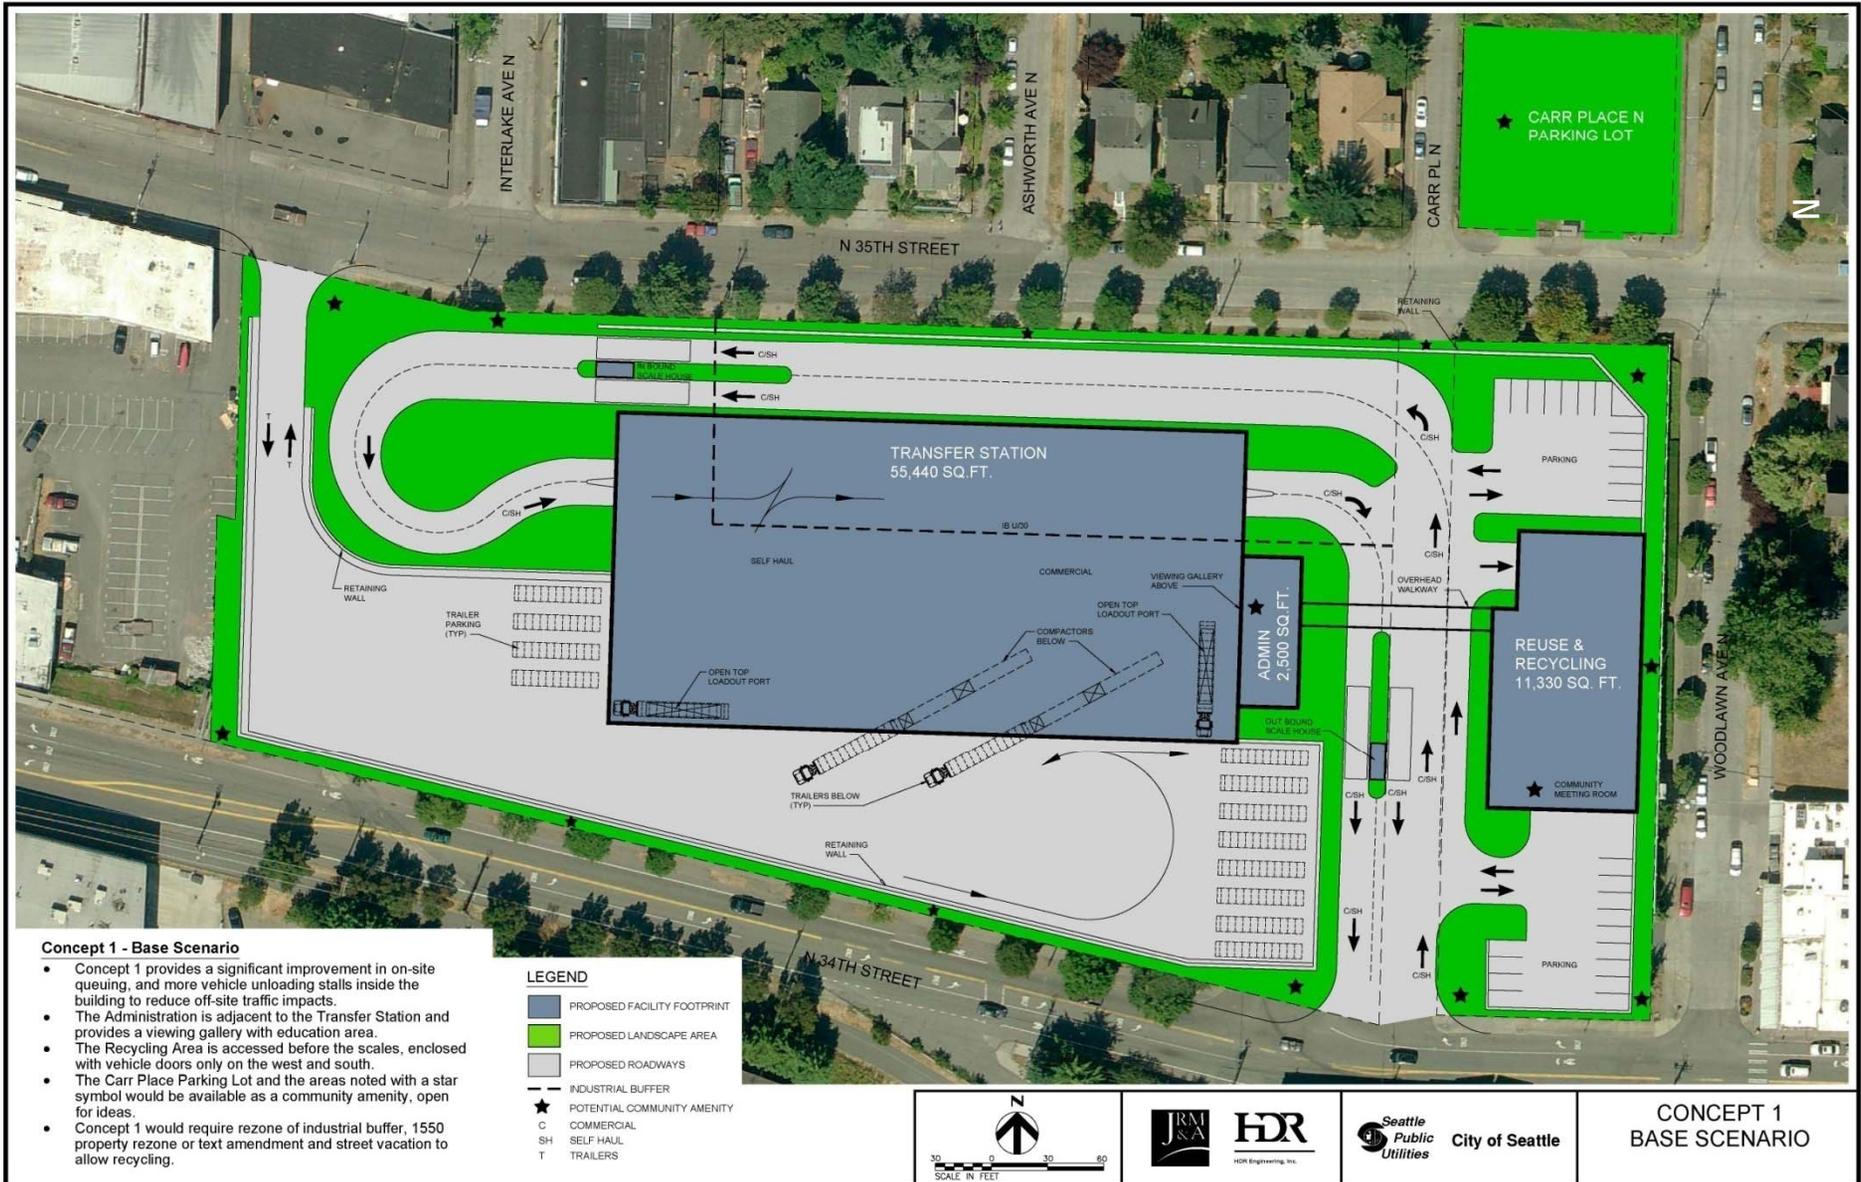

Concept 1: Base

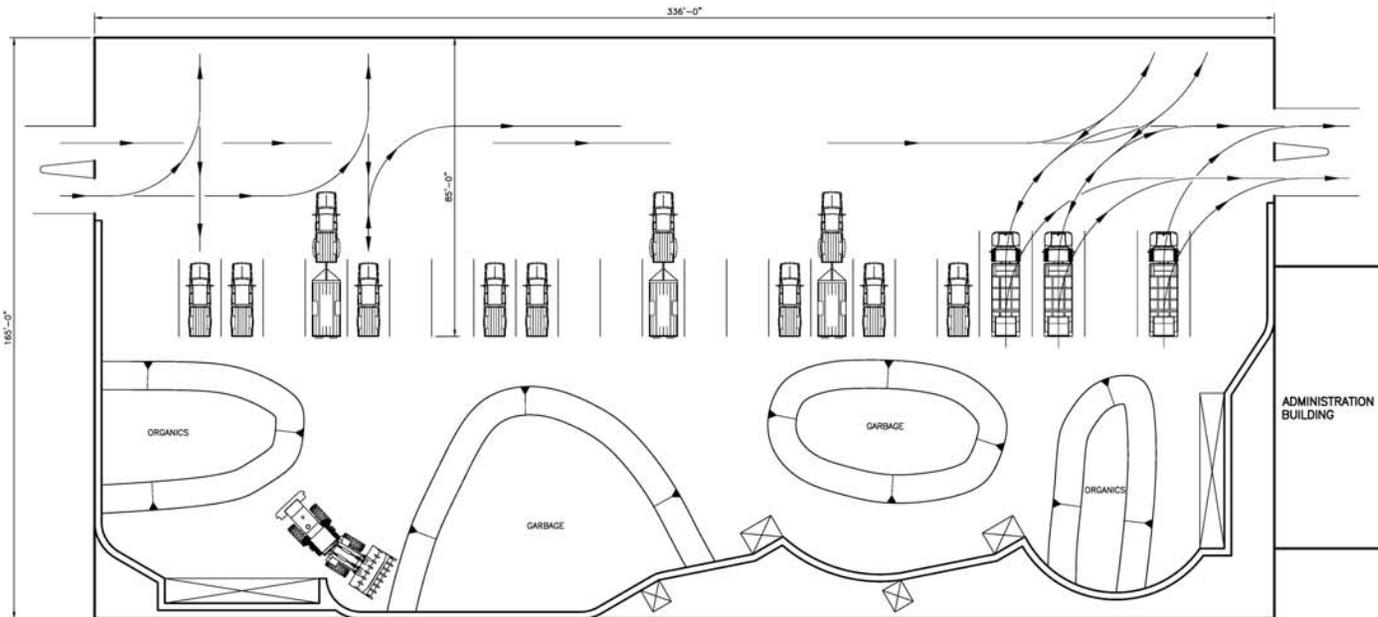

TIPPING FLOOR PLAN
1/16" = 1'-0"

DATE	DESCRIPTION

C:\projects\seattle\seattle\seattle.dwg, No. 1487213 03/10/10 Fred Podesta



APPROVED FOR ADVERTISING
 FRED PODESTA
 DEPARTMENT OF EXECUTIVE ADMINISTRATION
 SEATTLE, WASHINGTON 20
 BY: DIRECTOR, CONTRACTING SERVICES

NAME OR INITIALS AND DATE		INITIALS AND DATE	
DESIGNED		REVIEWED:	
CHECKED		DES.	CONST.
DRAWN		SUIT	PROJ. MGR.
CHECKED		RECEIVED	
		REVISED AS BUILT	


ALL WORK DONE IN ACCORDANCE WITH THE CITY OF SEATTLE STANDARD PLANS AND SPECIFICATIONS AND OTHER DOCUMENTS CALLED FOR IN SECTION 01-05.01 OF THE PROJECT MANUAL.

Seattle Public Utilities
City of Seattle
 Chuck Clarke, Director
 ORDINANCE NO. APPROVED
 FUND: INSPECTOR'S BOOK
 SCALE:


CONCEPT 1
TIPPING FLOOR PLAN

FC	
R/W	
CO	
Vault Plan No.	
SHEET	OF


Tipping floor

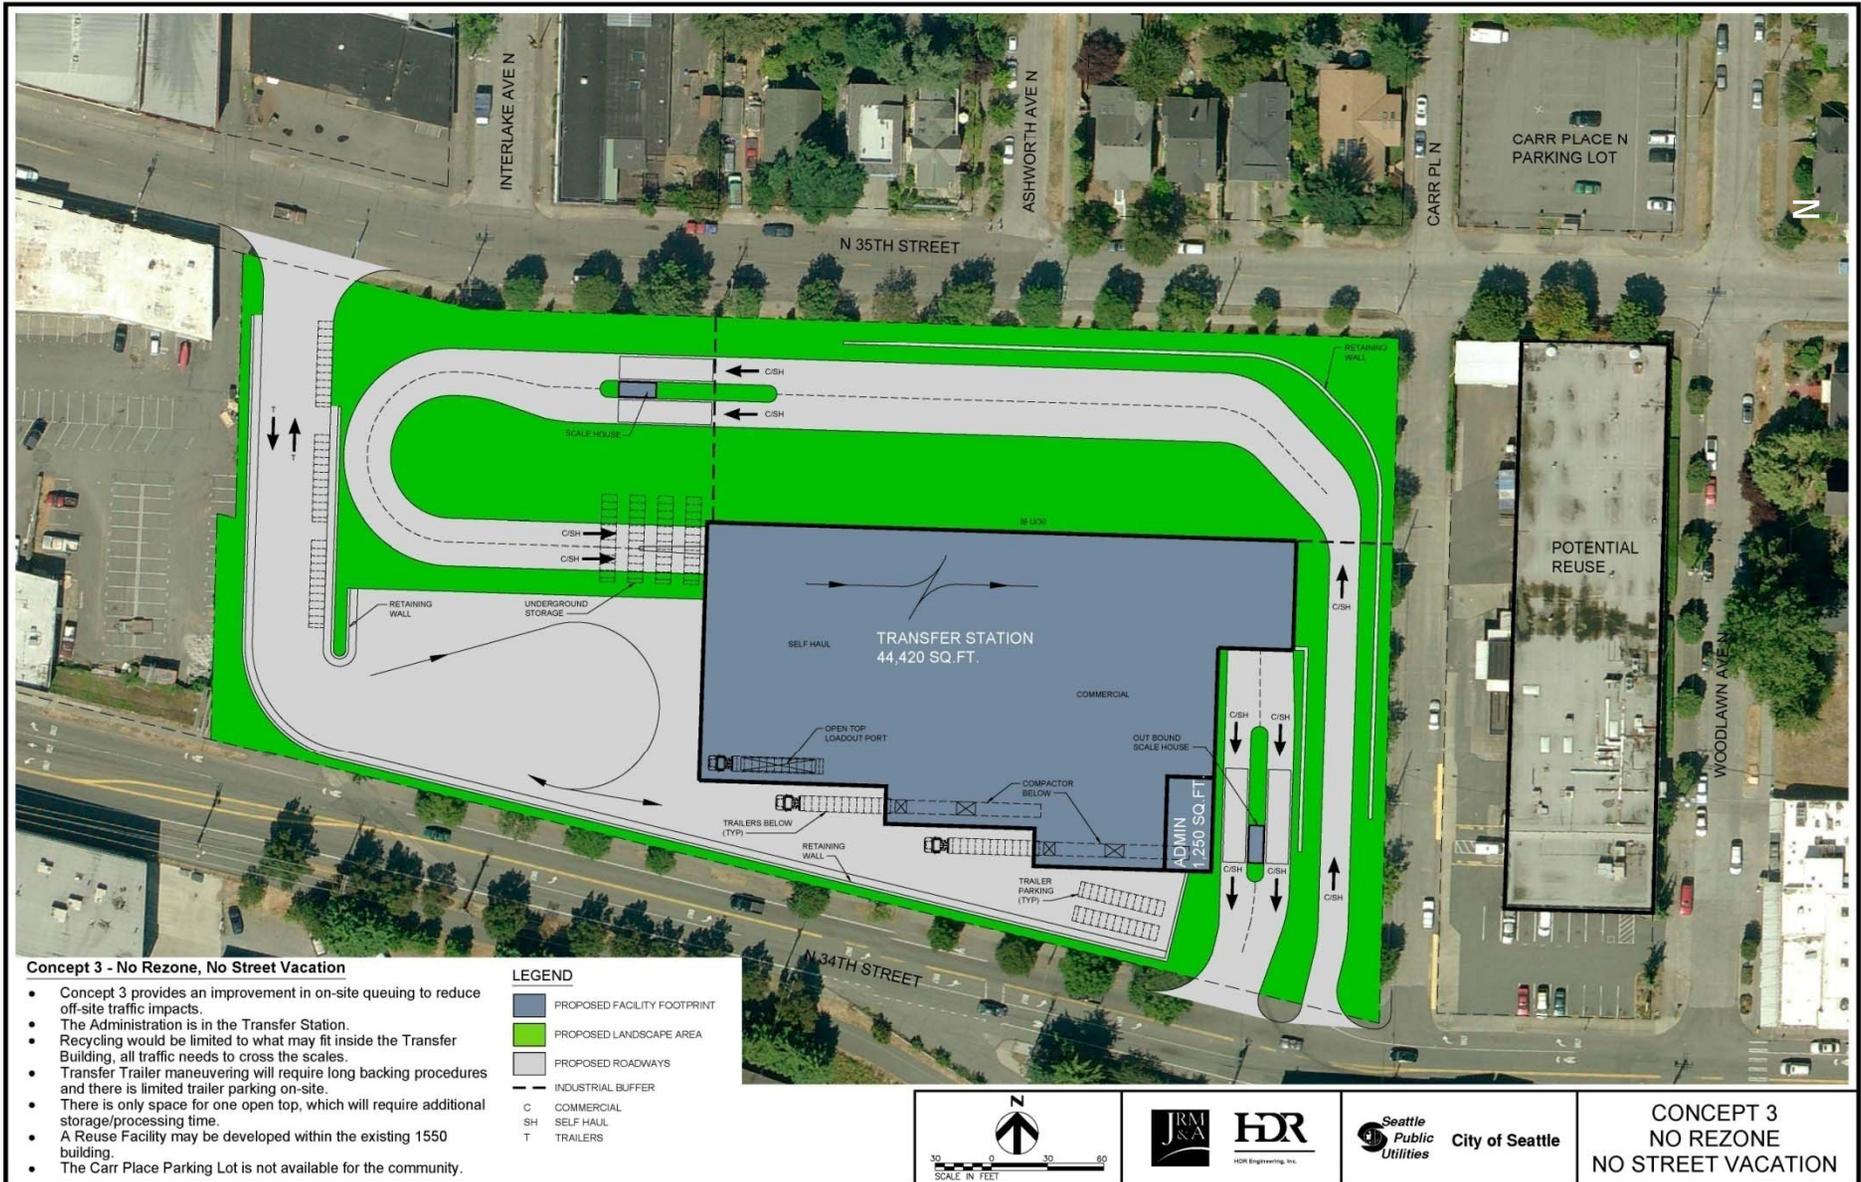


Concept 3: No Rezone/No Street Vacation

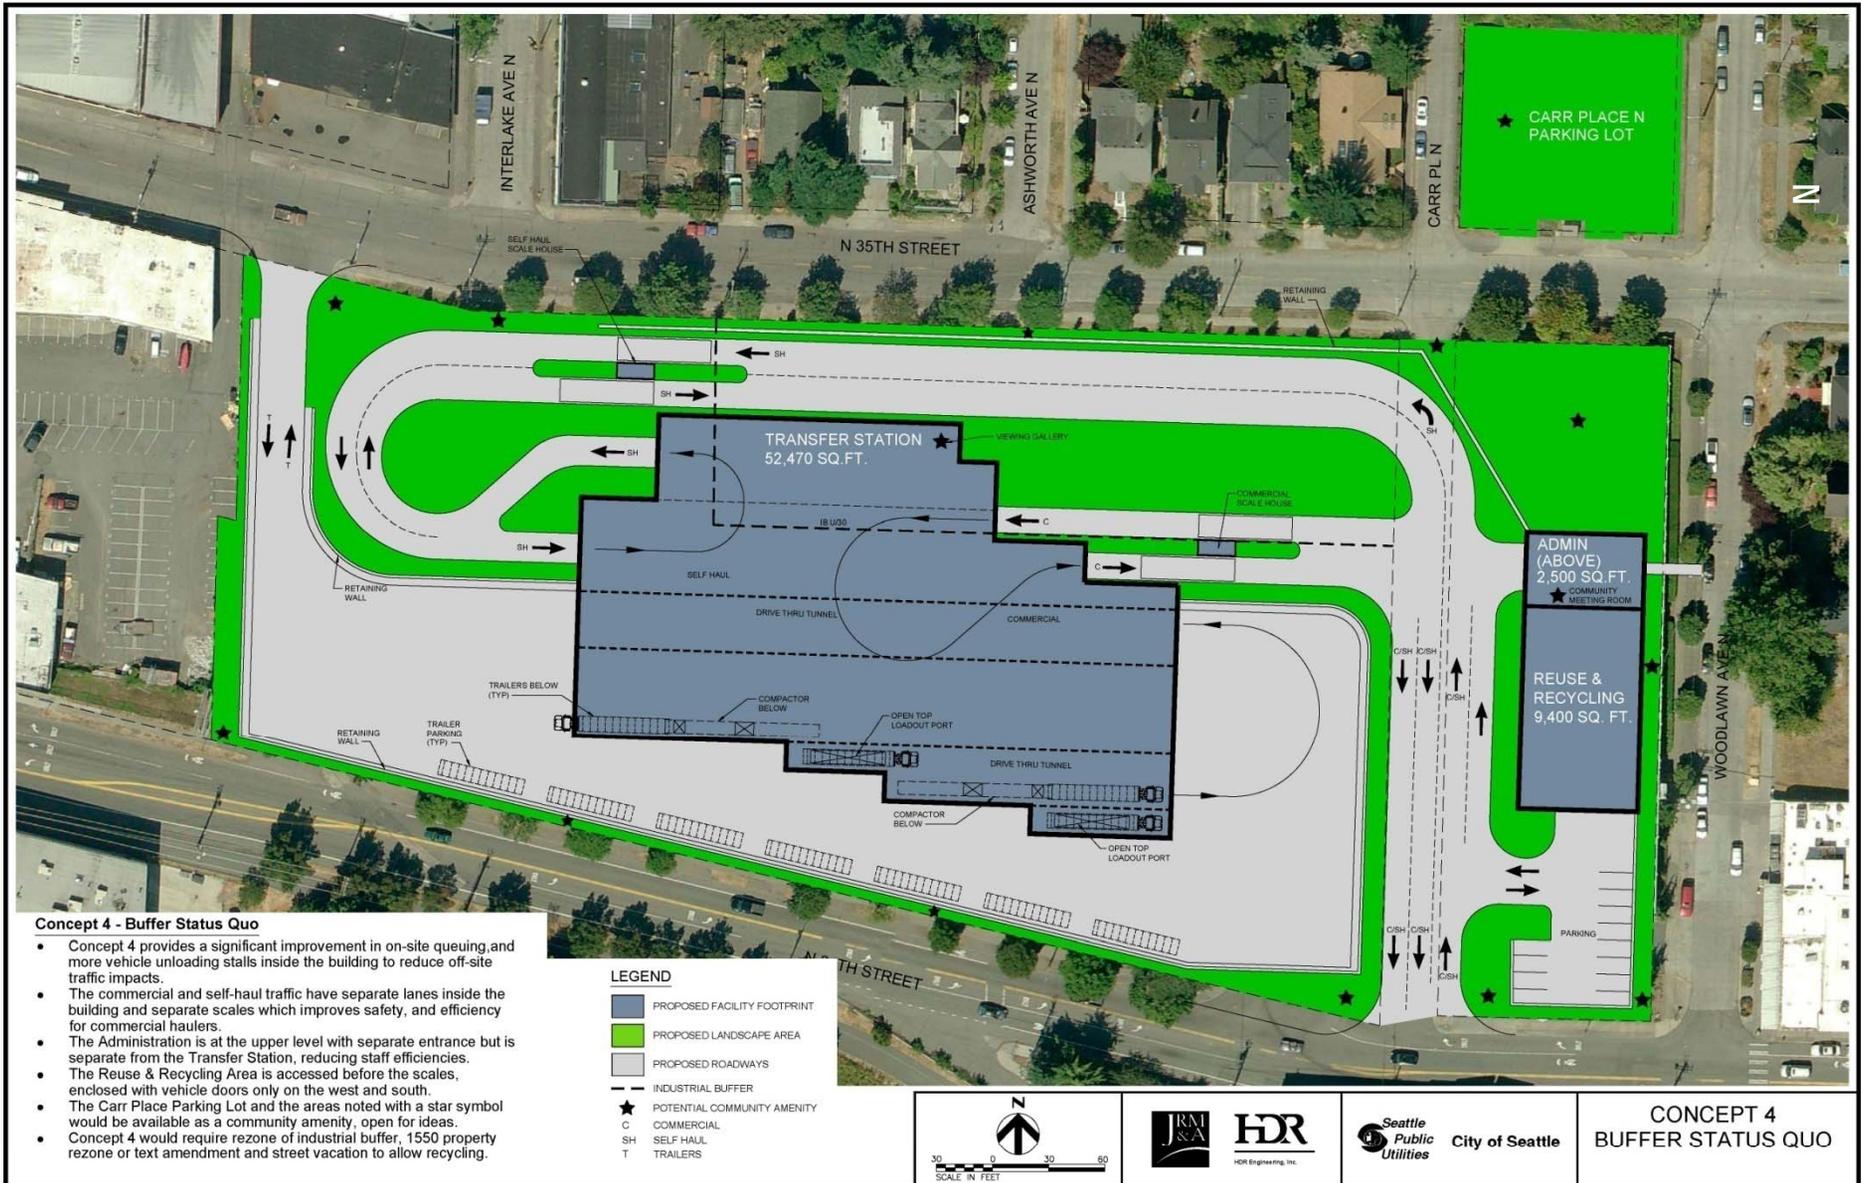


Concept 4: Buffer Status Quo

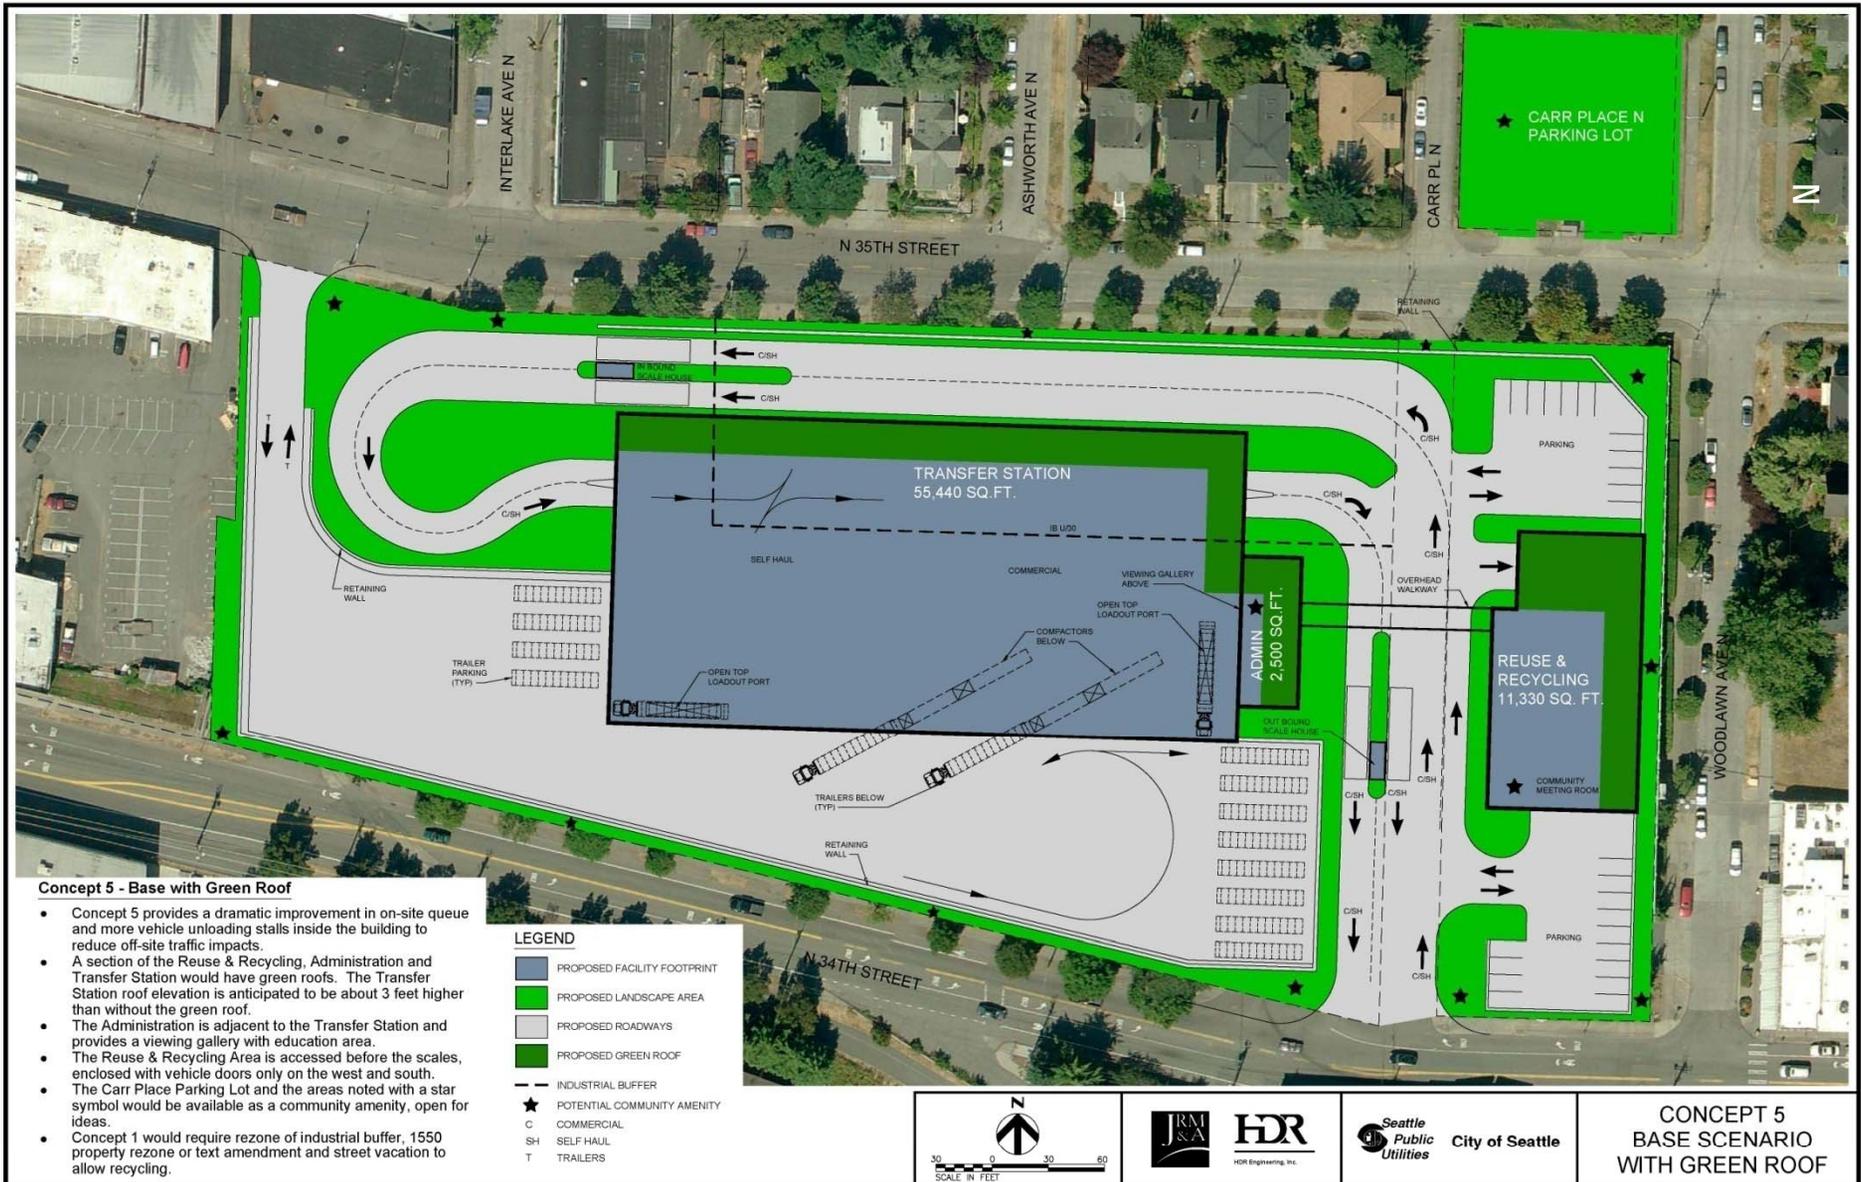

Concept 5: Green Roof

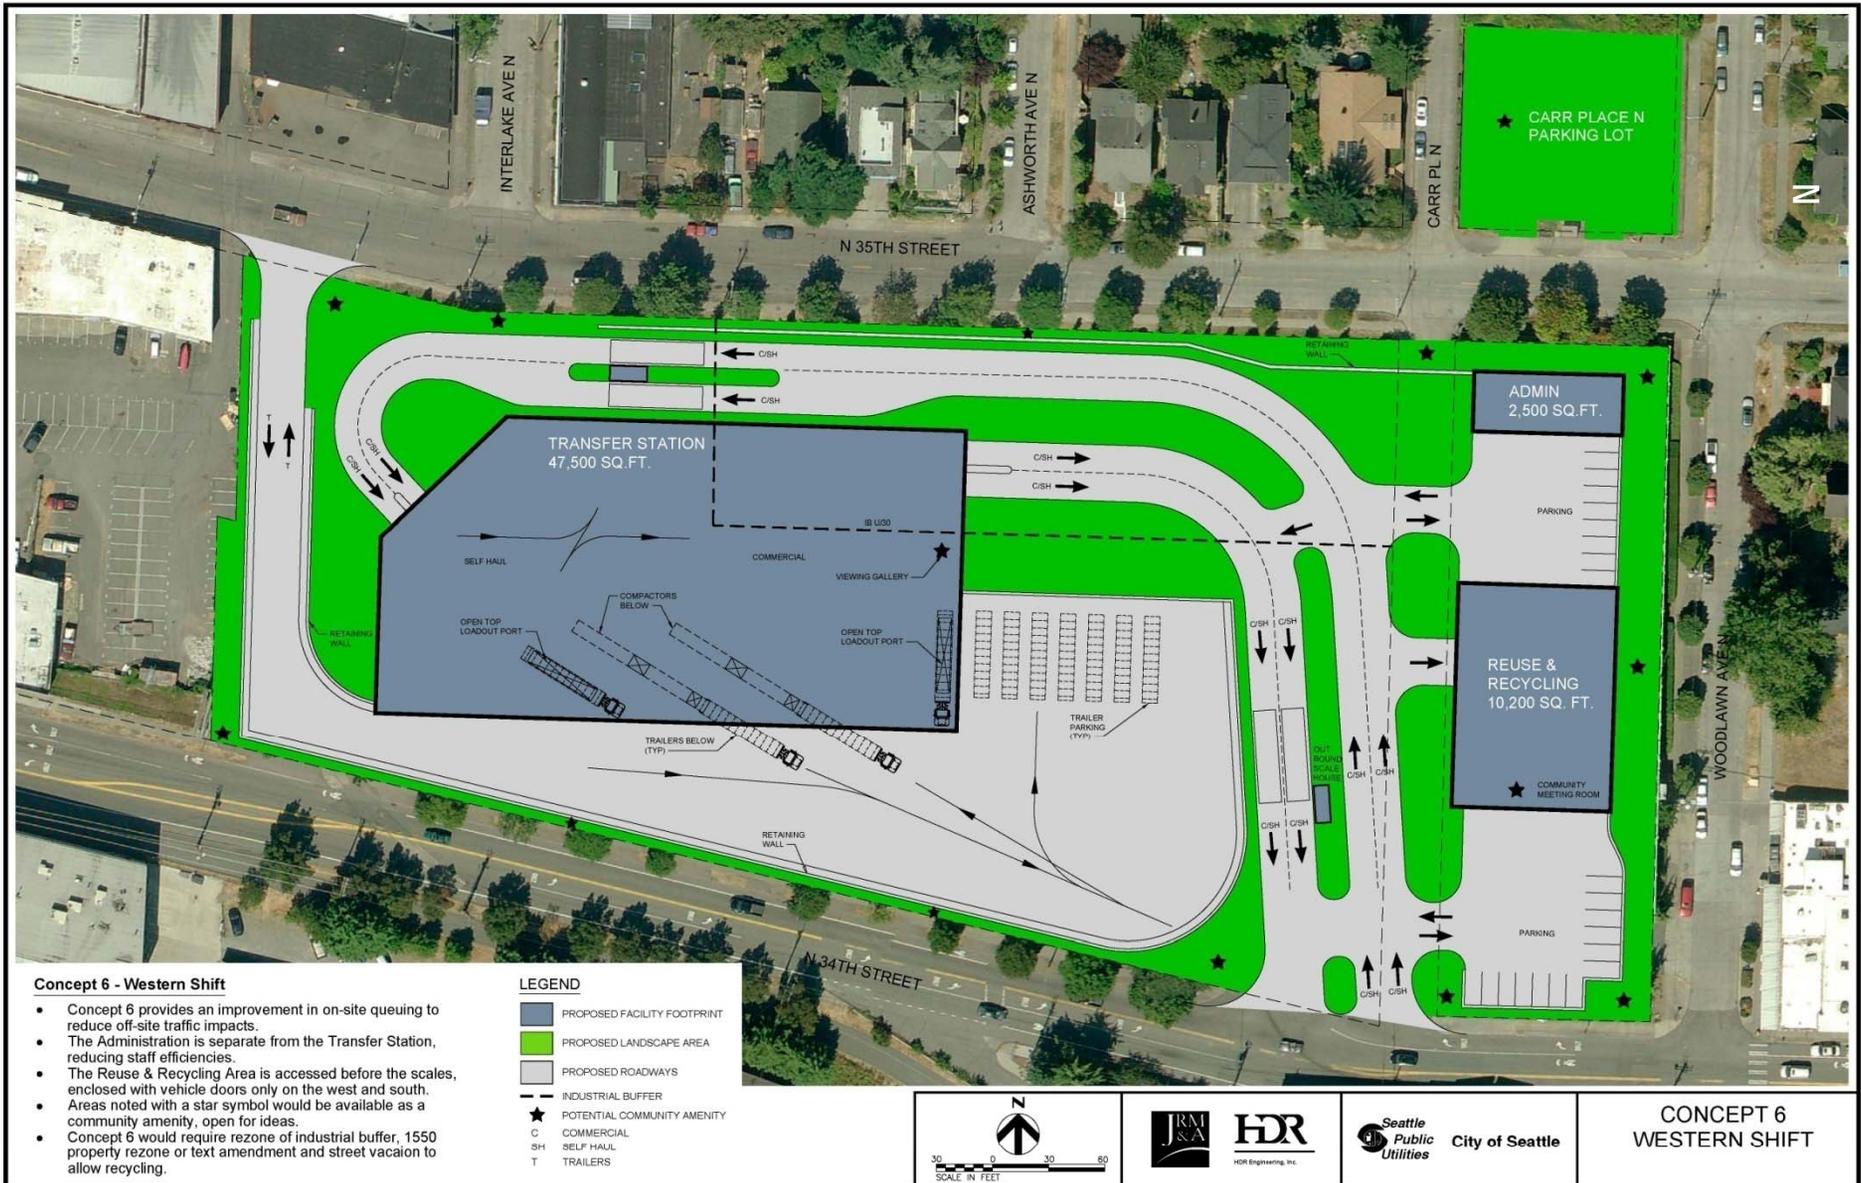

Concept 6: Western Shift

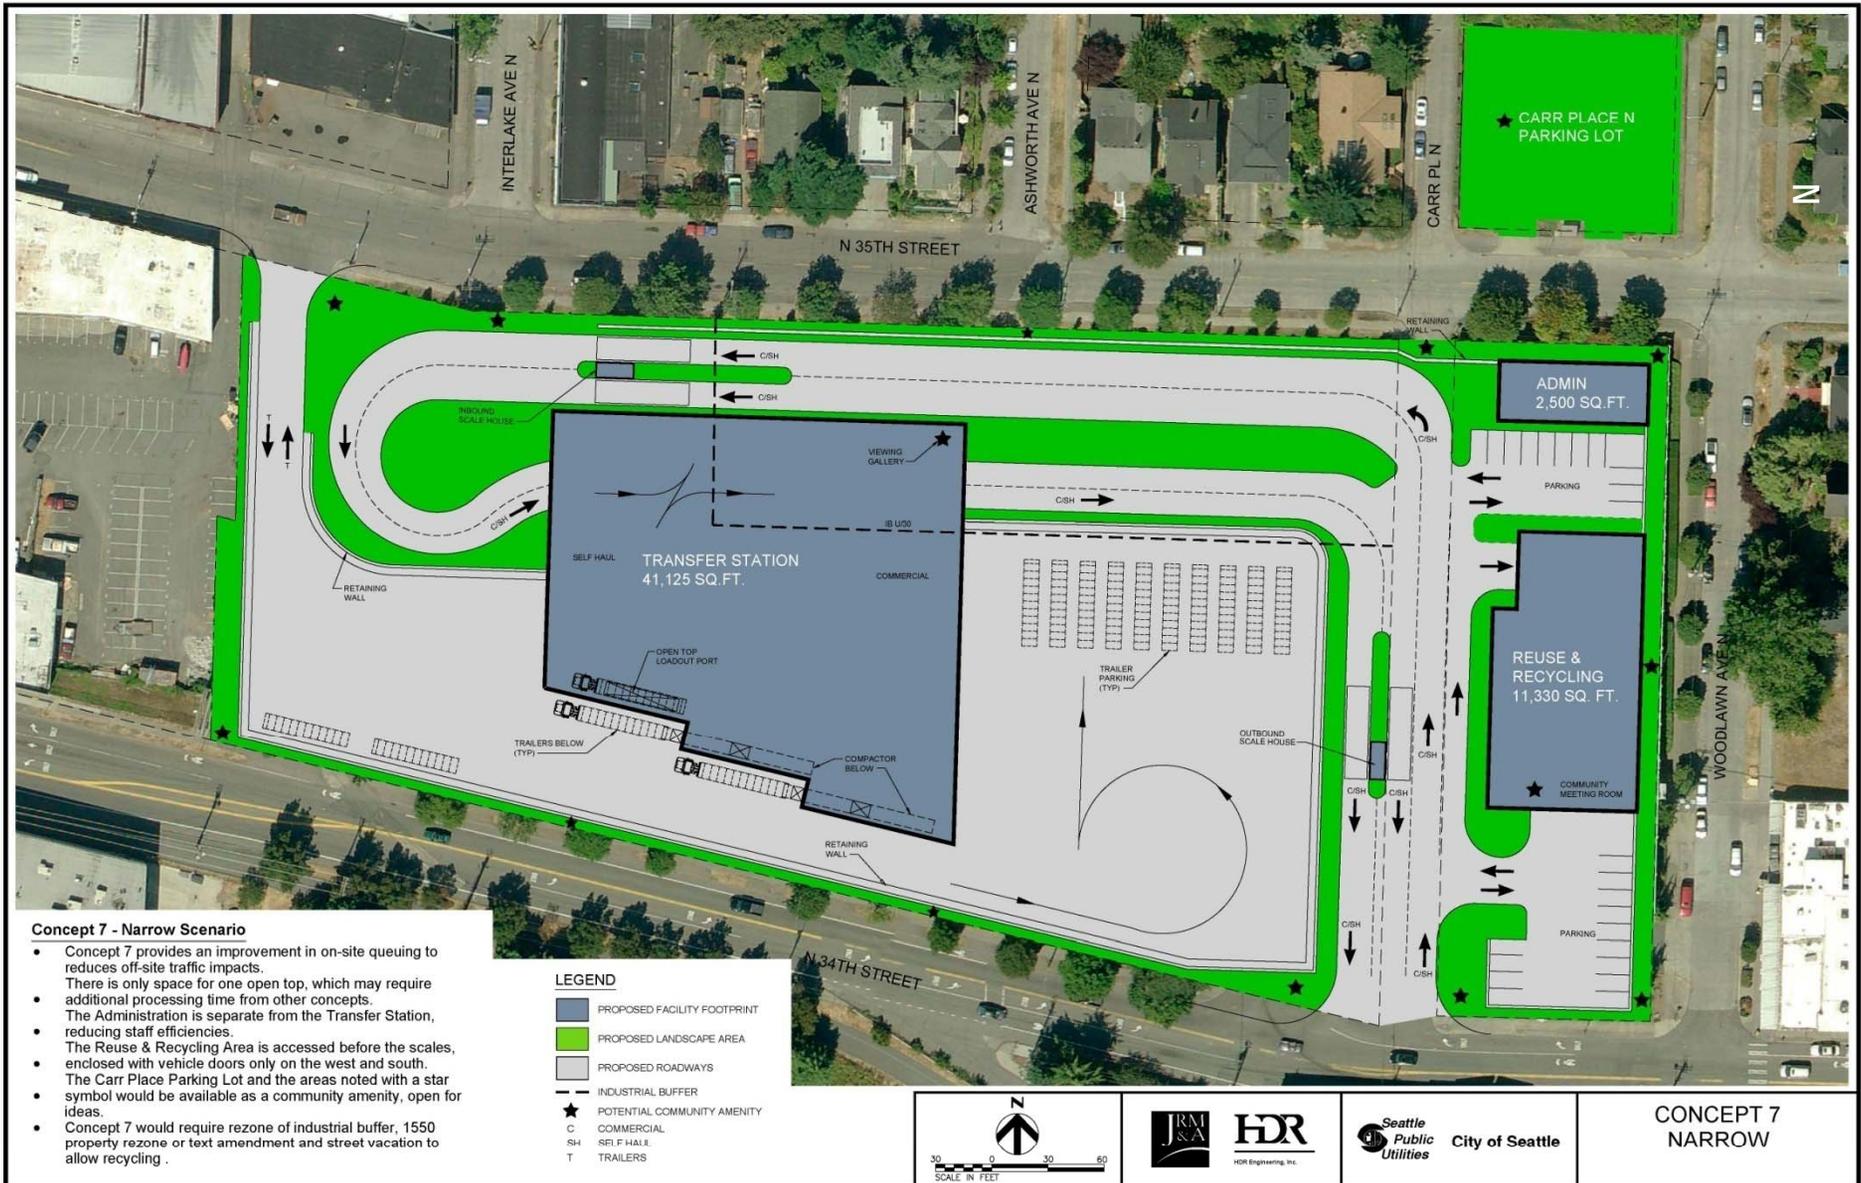

Concept 7: Narrow