

PROJECT DATE:
04/30/2010

LOCATION:
MLK Jr. Way and S. Jackson St.

PARTNERS:
City of Seattle Fire Department

Seattle Fire Station 6




Aerial Photograph


121 Stewart Street, Suite 200
Seattle, Washington 98101

Telephone 206 443 8606
Facsimile 206 443 1218

WEINSTEIN **AU** ARCHITECTS + URBAN DESIGNERS LLC

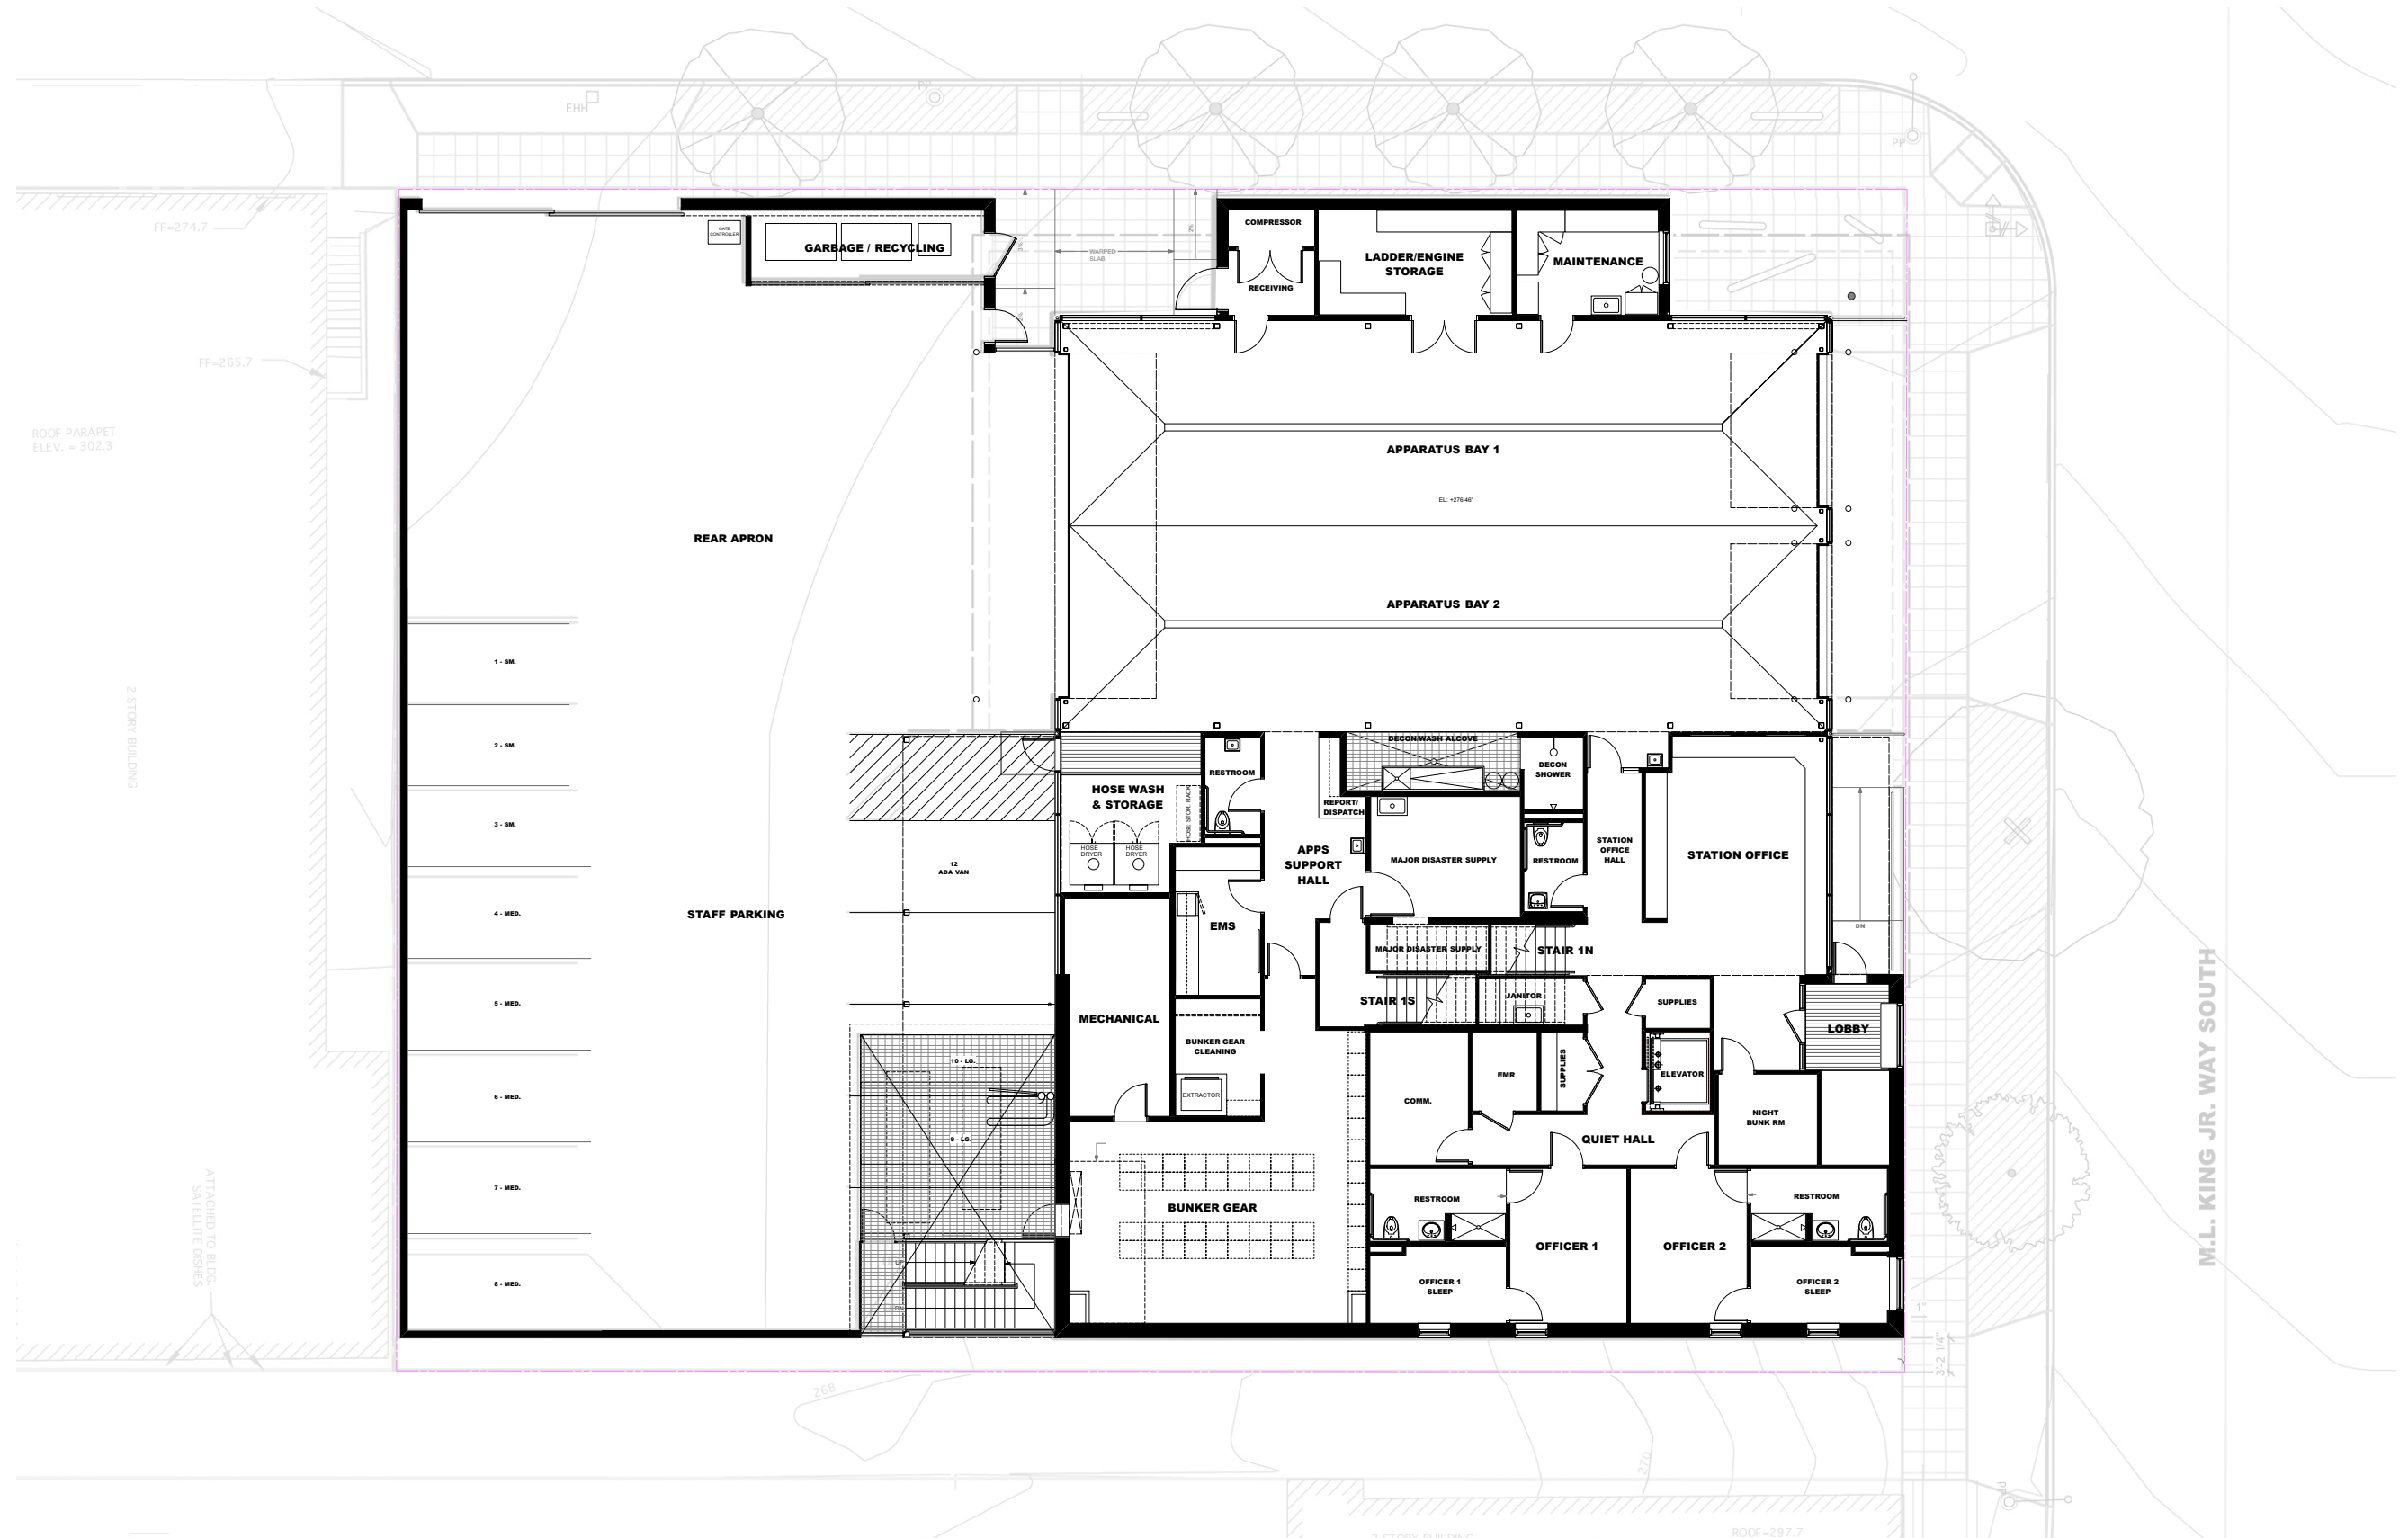

Main Floor Plan
Scale: 1/16" = 1'

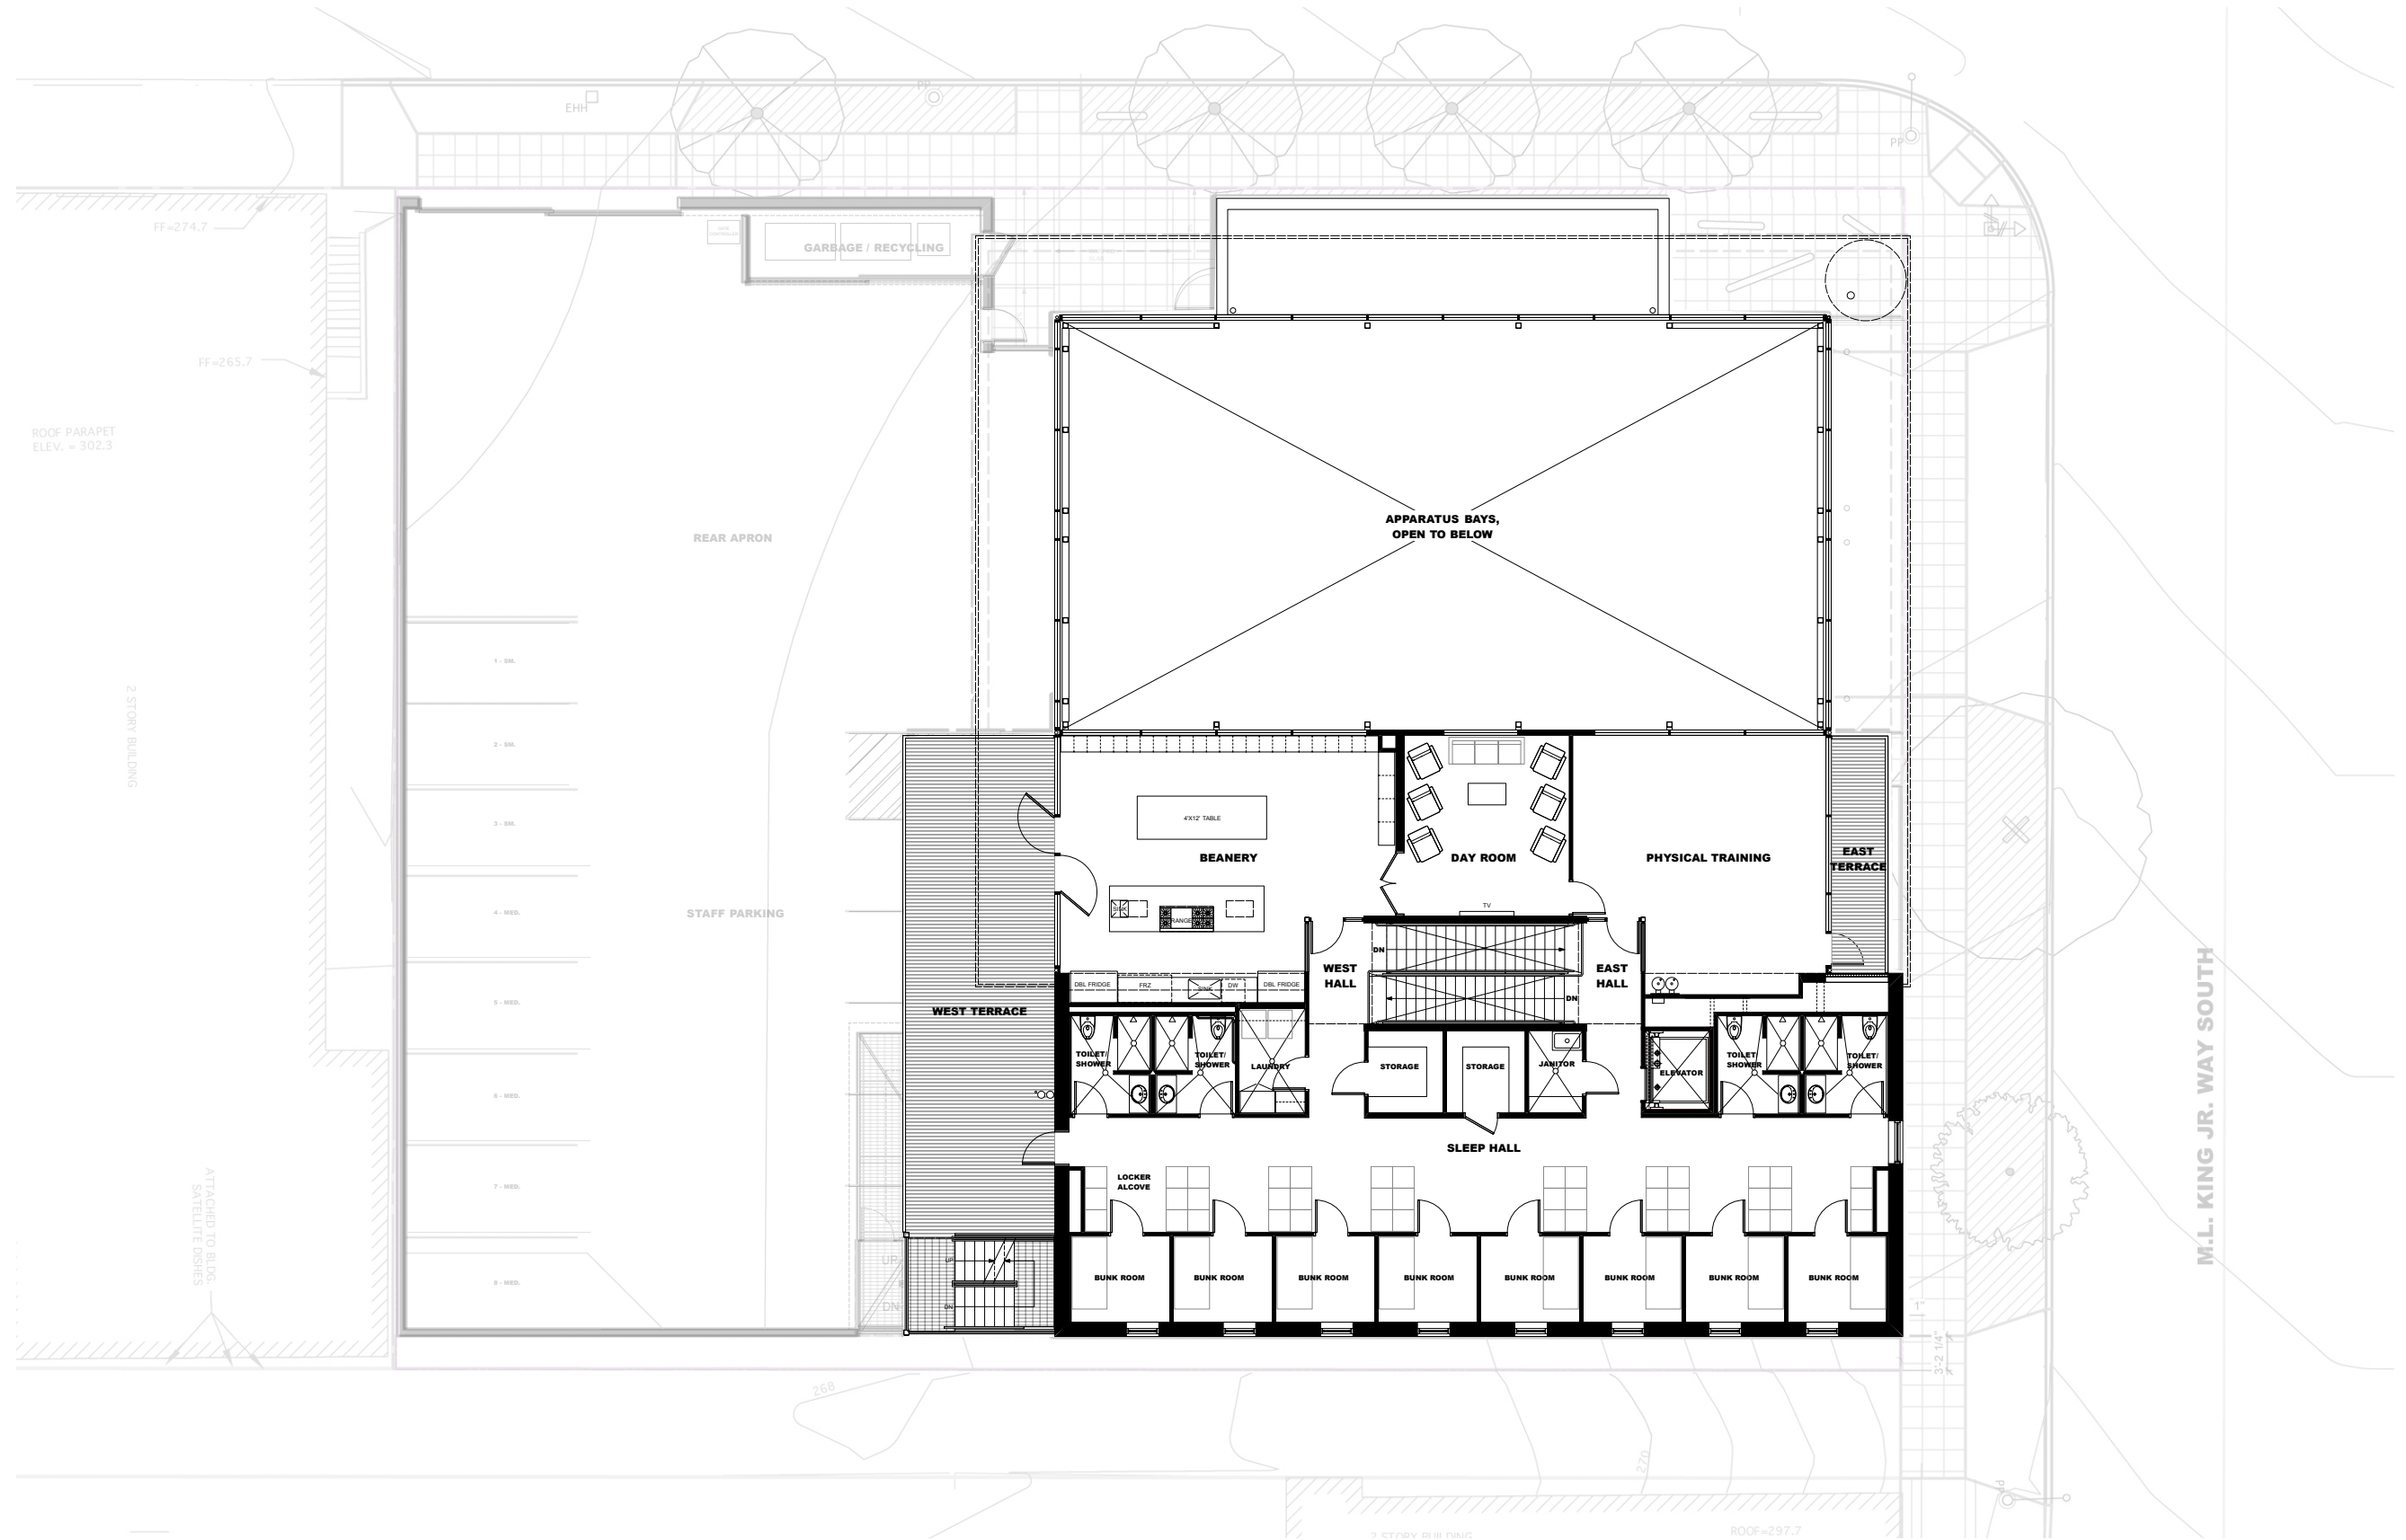


Upper Floor Plan
Scale: 1/16" = 1'

PROJECT DATE:
04/30/2010

LOCATION:
MLK Jr. Way and S. Jackson St.

PARTNERS:
City of Seattle Fire Department

Seattle Fire Station 6

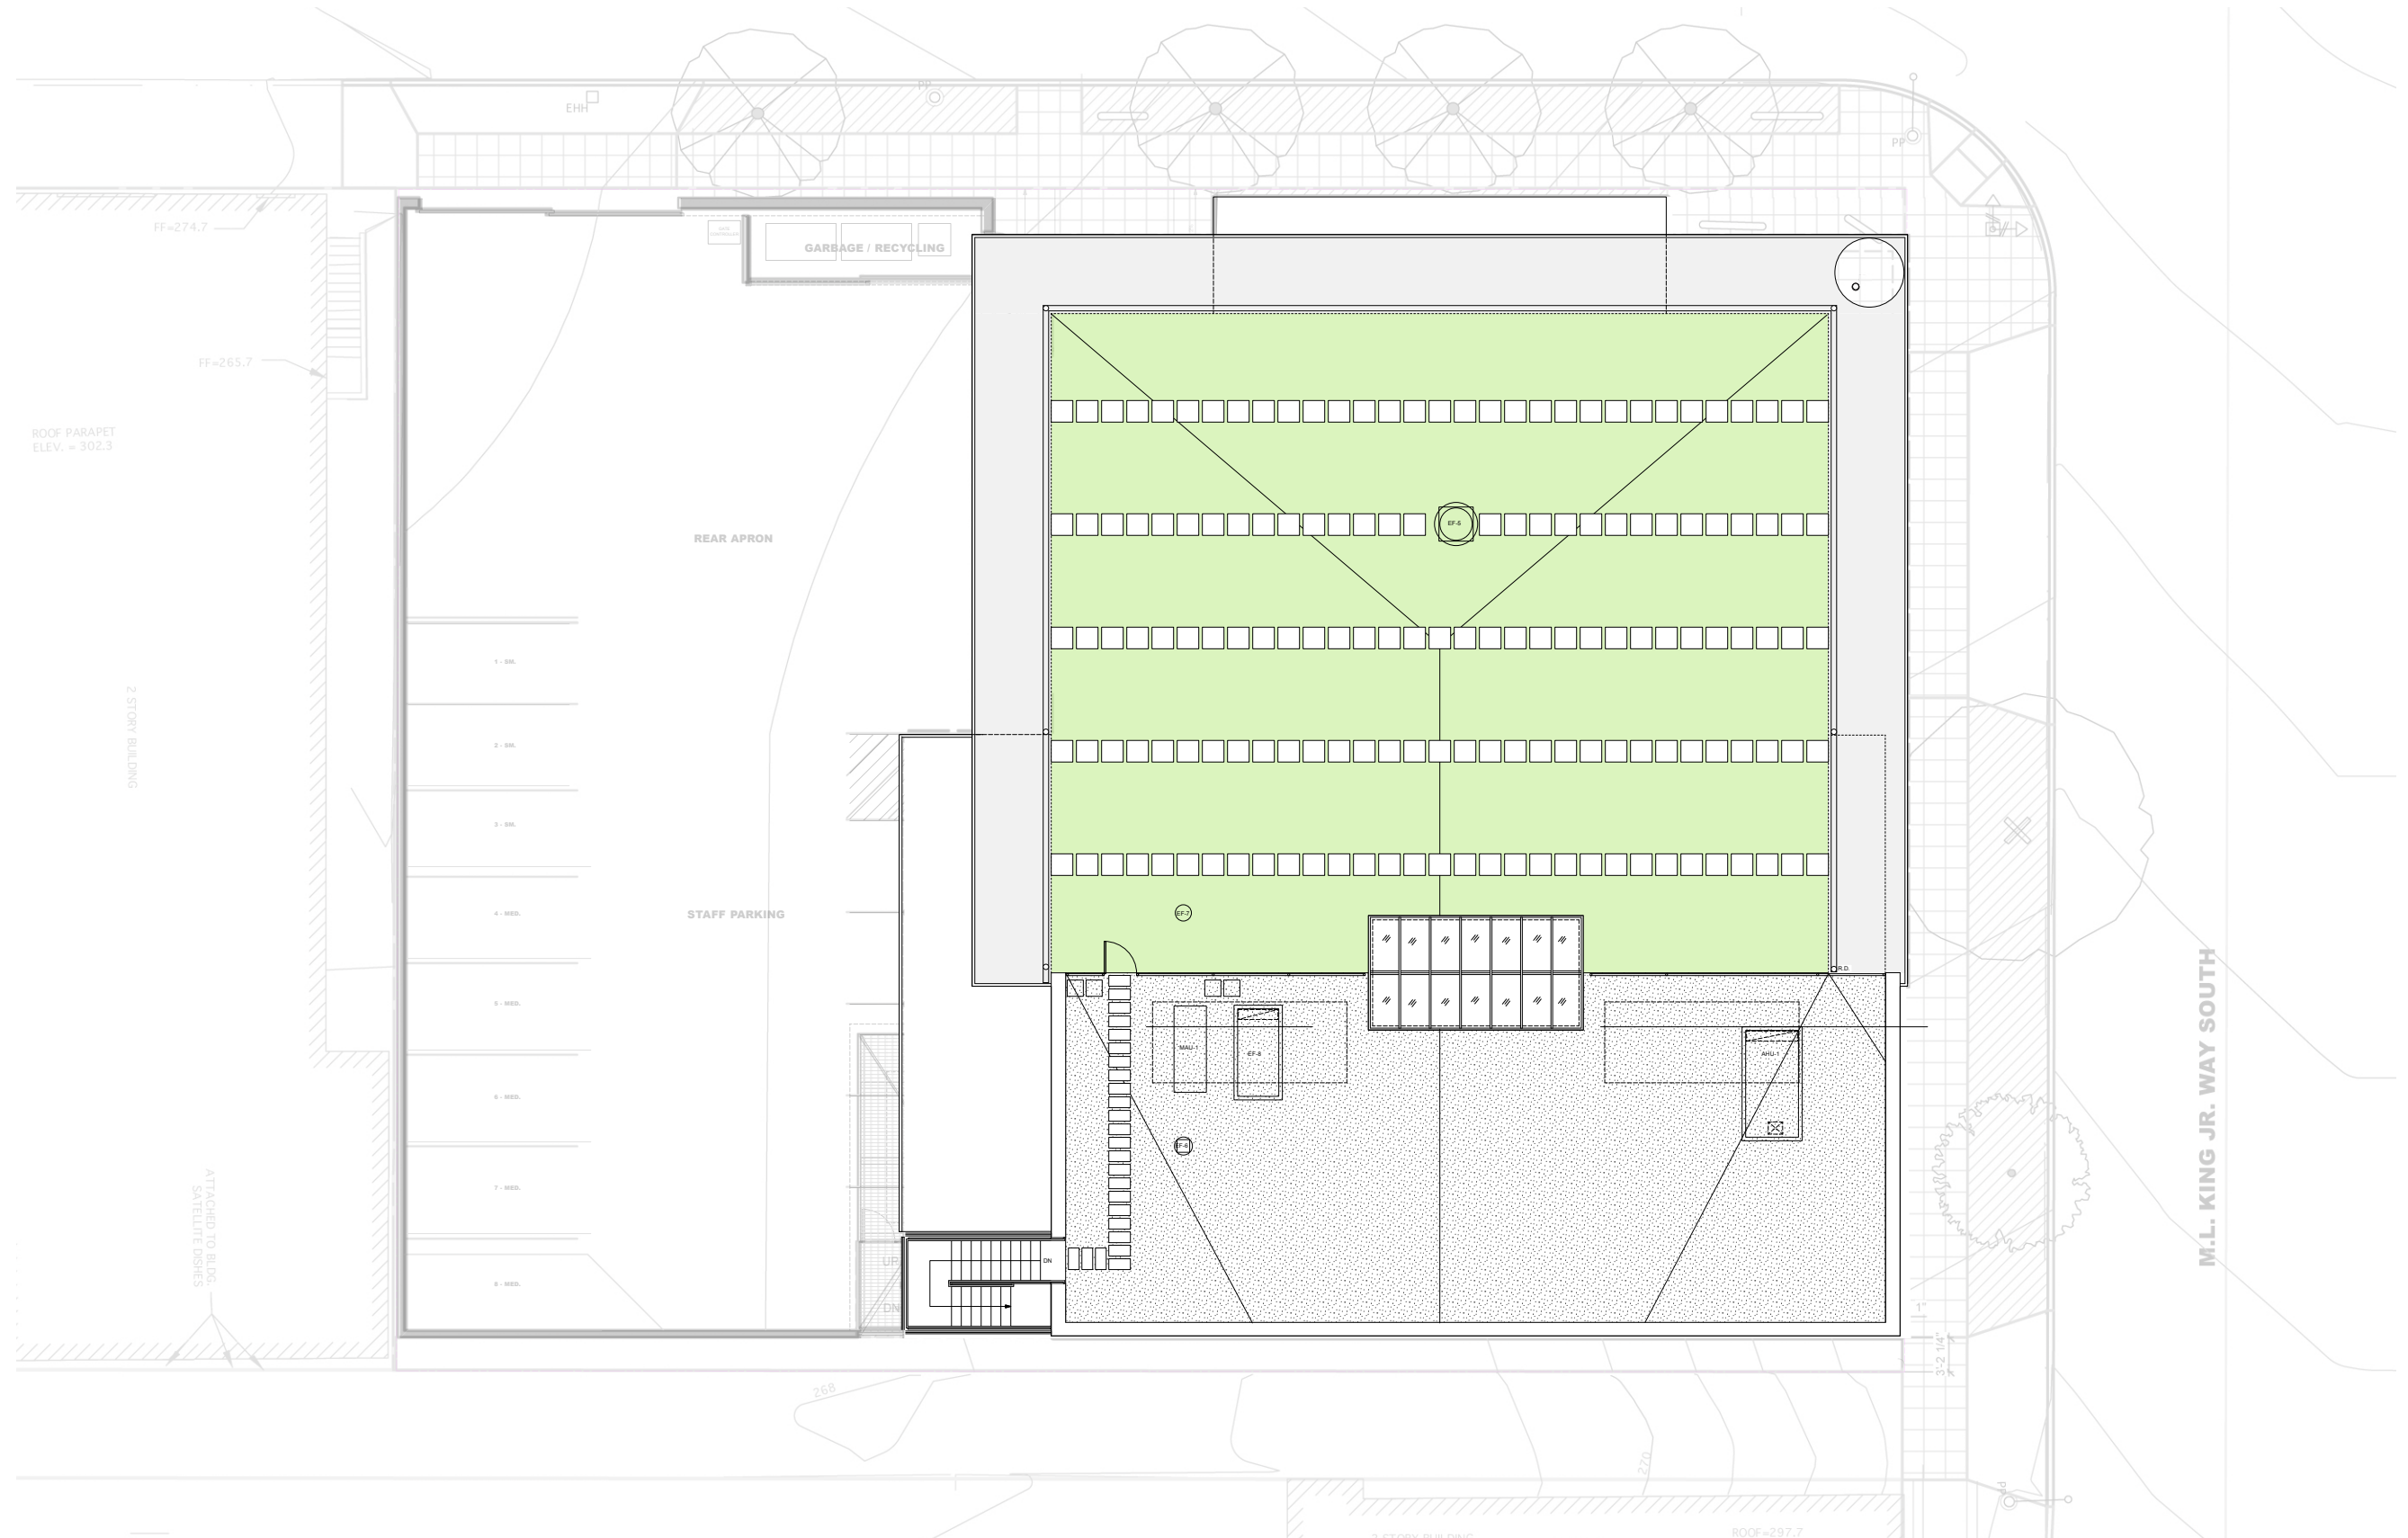


Roof Plan
Scale: 1/16" = 1'

PROJECT DATE:
04/30/2010

LOCATION:
MLK Jr. Way and S. Jackson St.

PARTNERS:
City of Seattle Fire Department

Seattle Fire Station 6

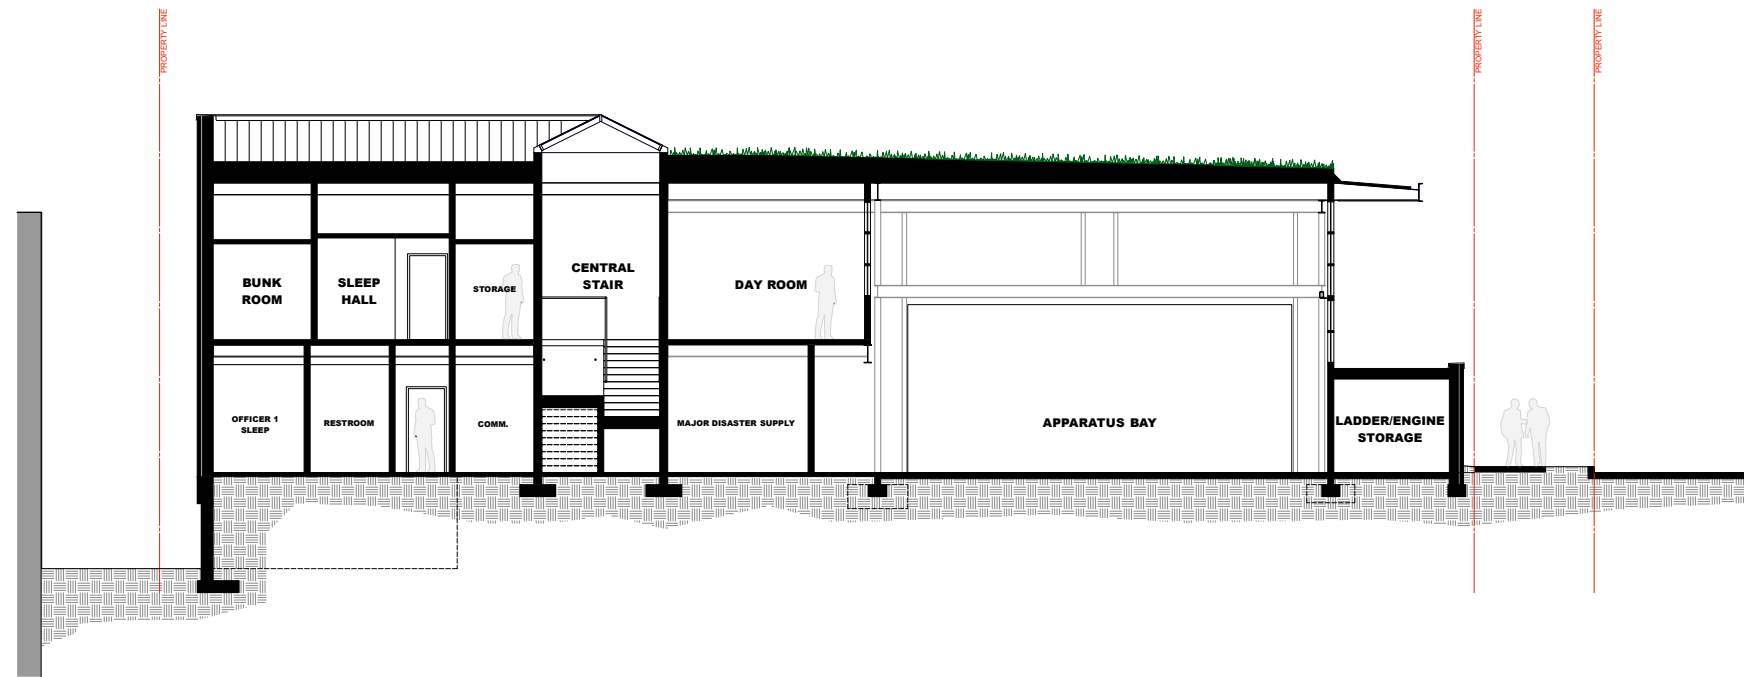

Building Section
Scale: 1/16" = 1'

PROJECT DATE:
04/30/2010

LOCATION:
MLK Jr. Way and S. Jackson St.

PARTNERS:
City of Seattle Fire Department

Seattle Fire Station 6




East Elevation

PROJECT DATE:
04/30/2010

LOCATION:
MLK Jr. Way and S. Jackson St.

PARTNERS:
City of Seattle Fire Department

Seattle Fire Station 6

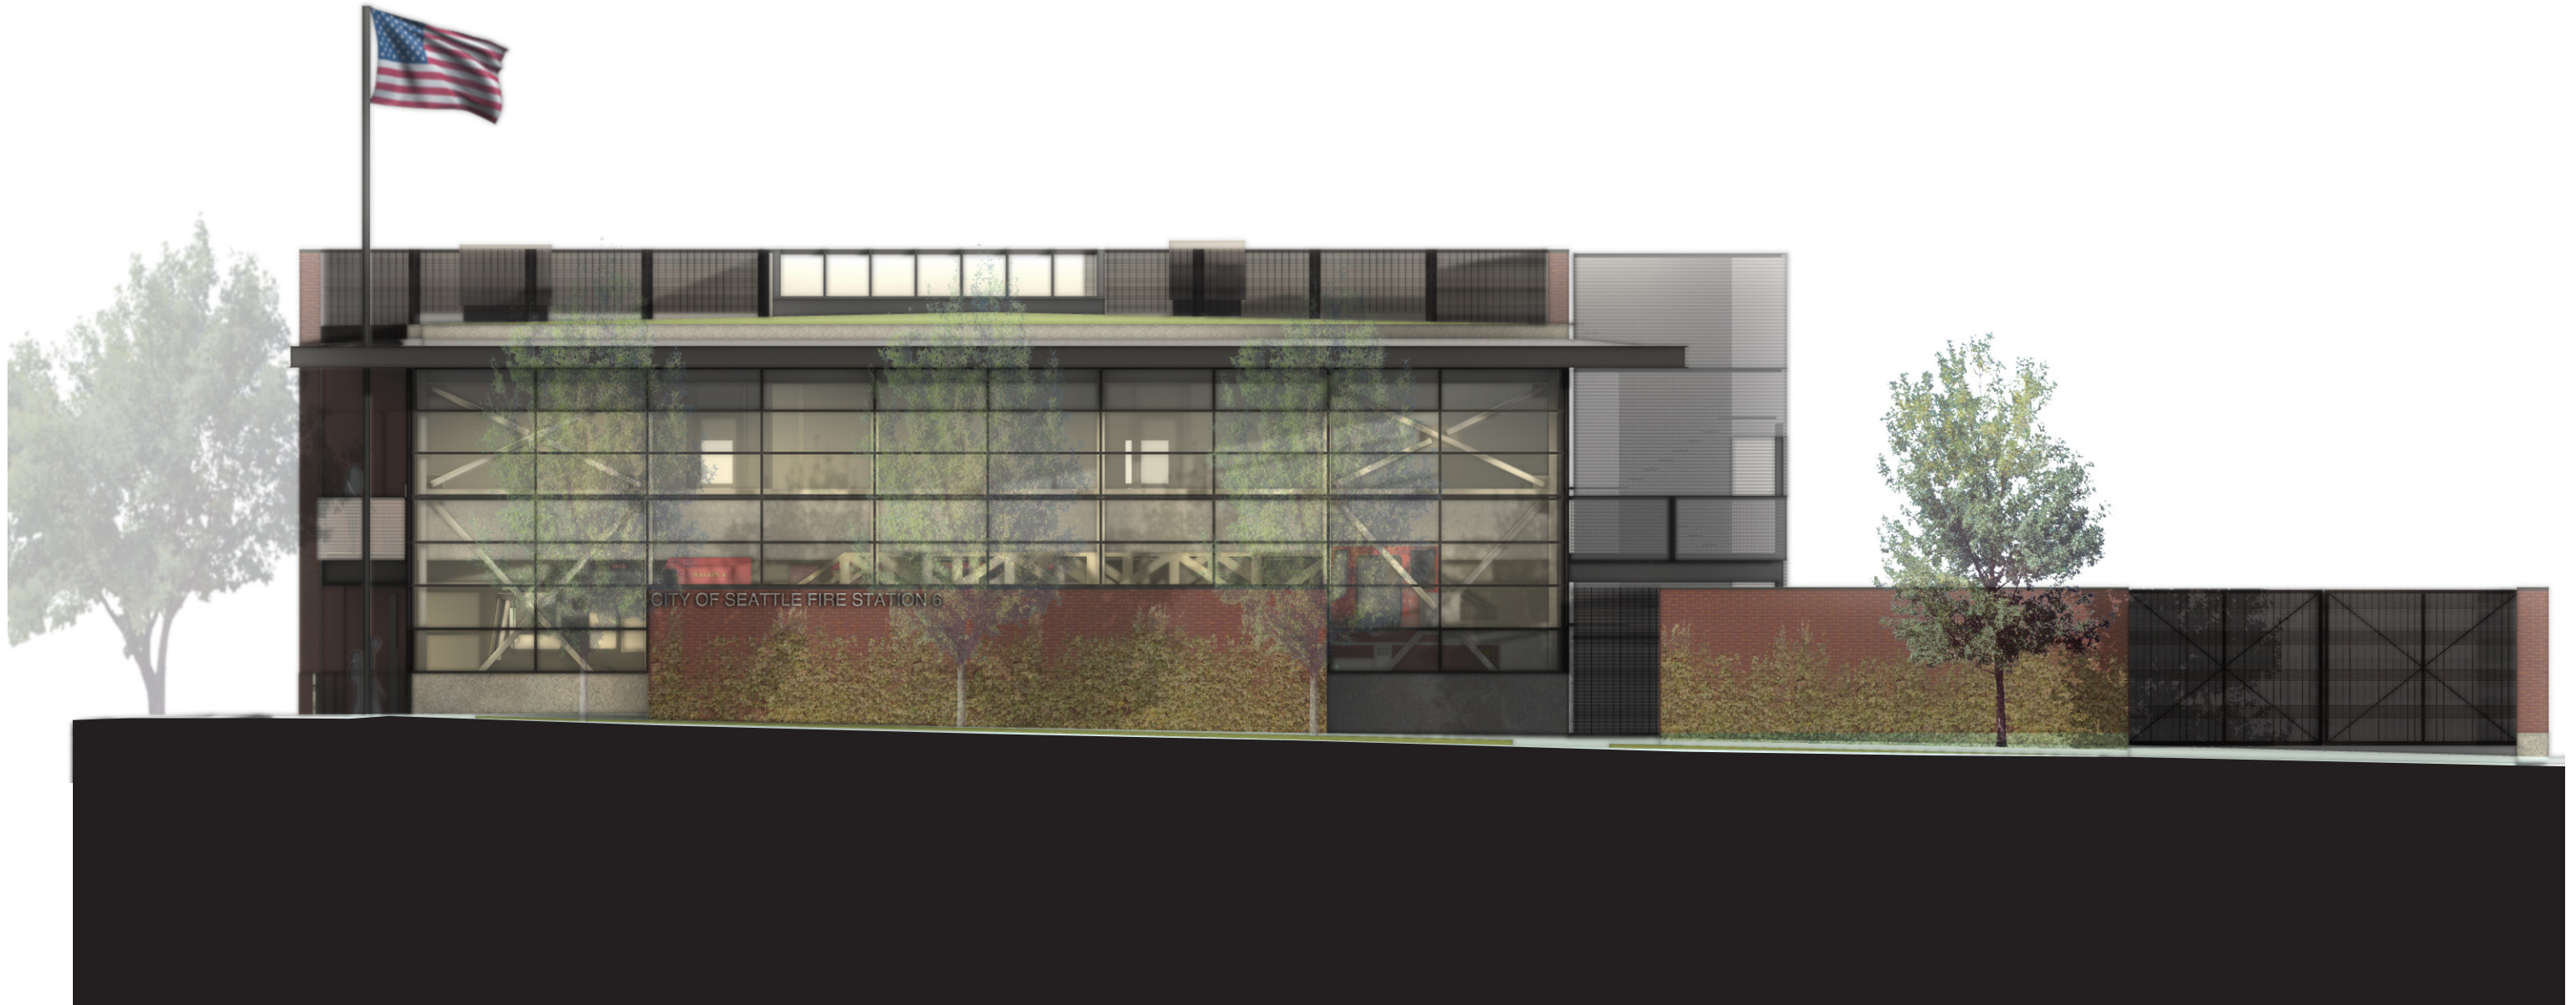


North Elevation

PROJECT DATE:
04/30/2010

LOCATION:
MLK Jr. Way and S. Jackson St.

PARTNERS:
City of Seattle Fire Department

Seattle Fire Station 6

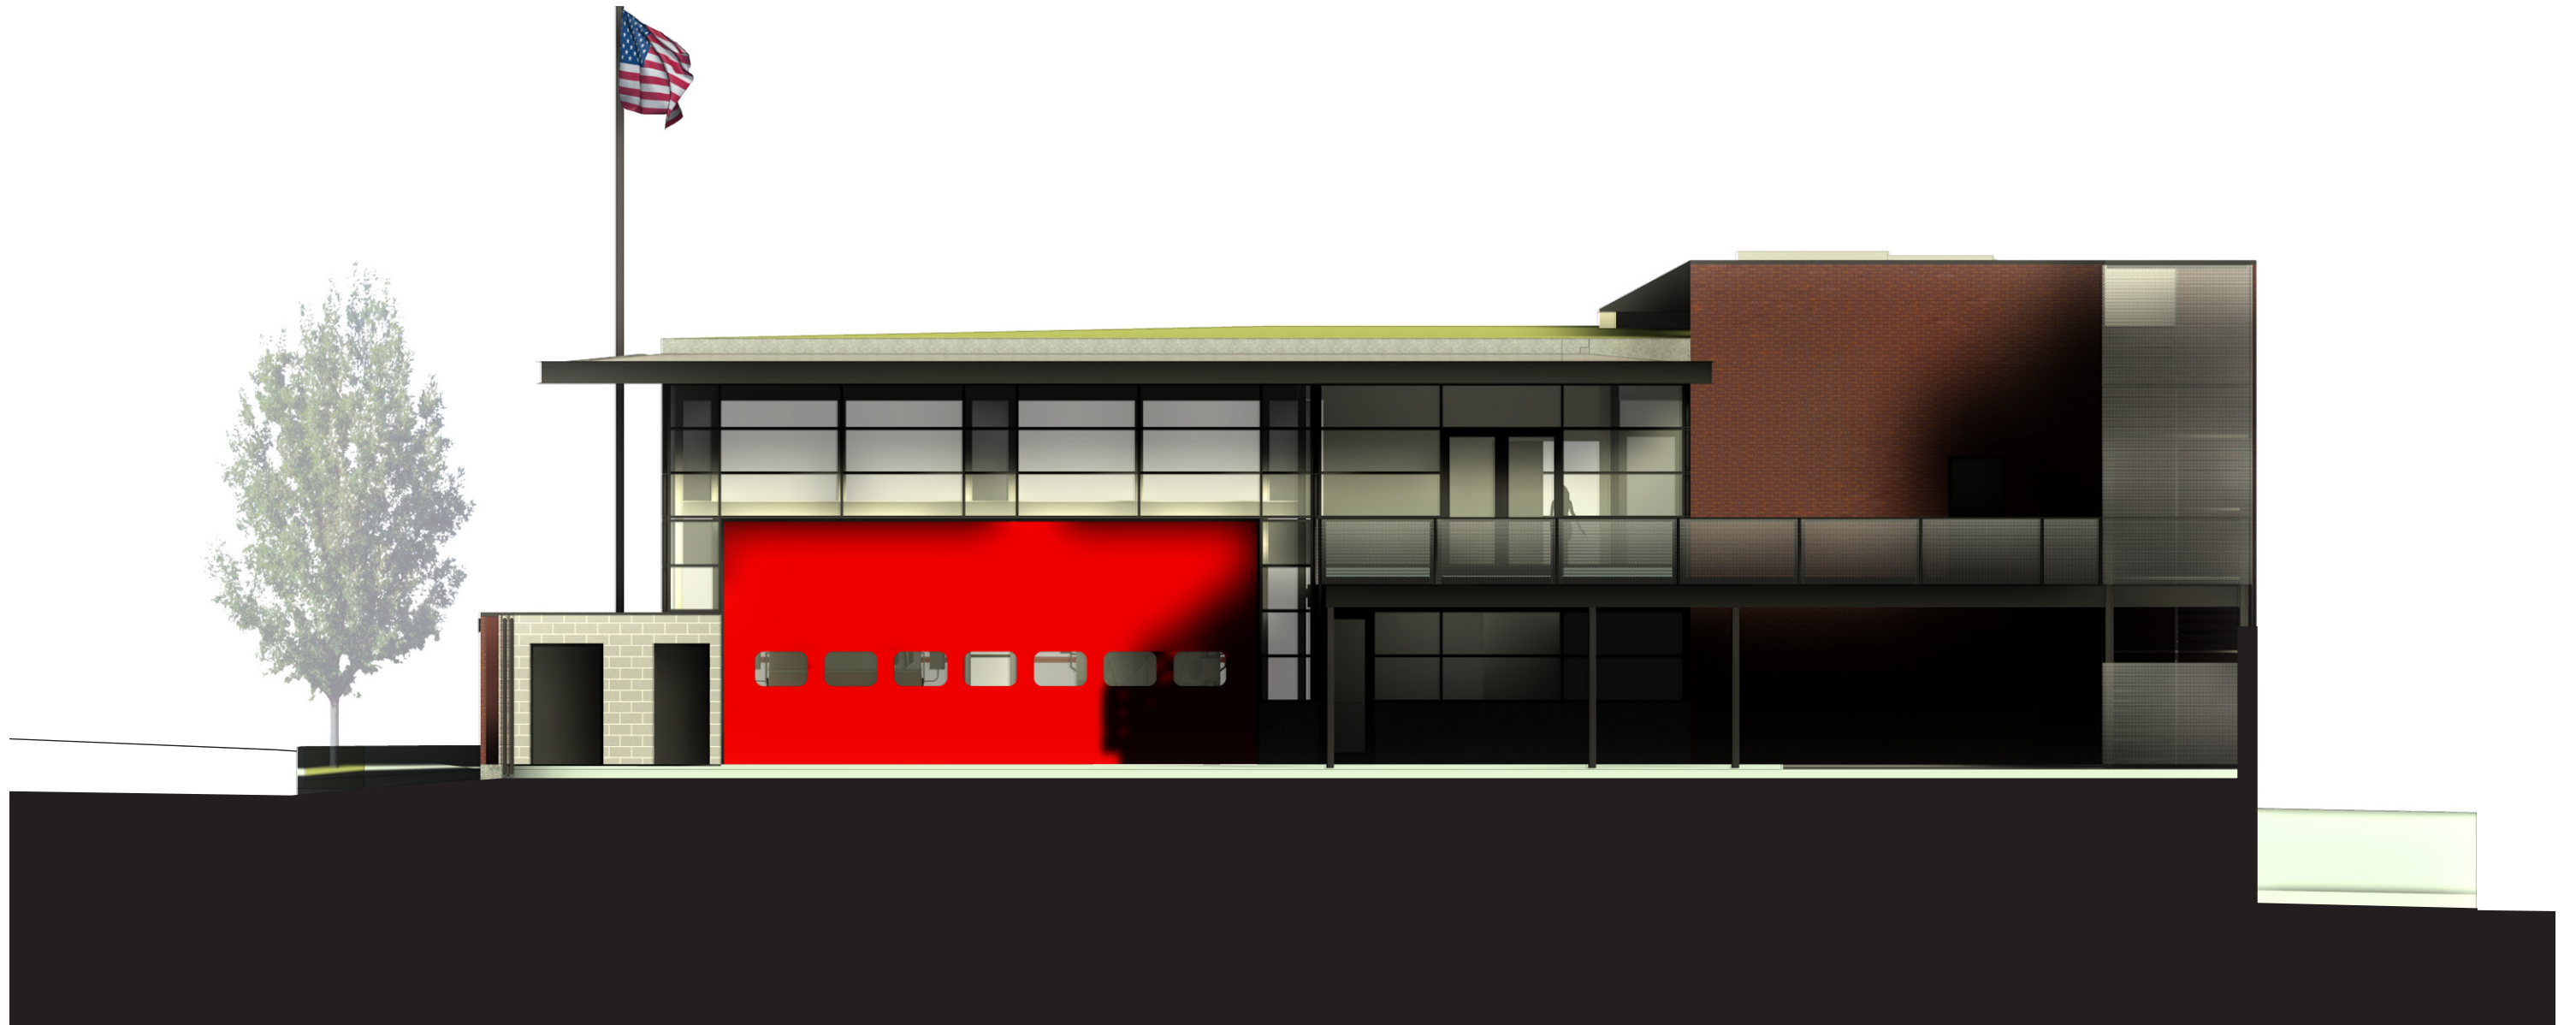


West Elevation
Scale: 1/16" = 1'

PROJECT DATE:
04/30/2010

LOCATION:
MLK Jr. Way and S. Jackson St.

PARTNERS:
City of Seattle Fire Department

Seattle Fire Station 6

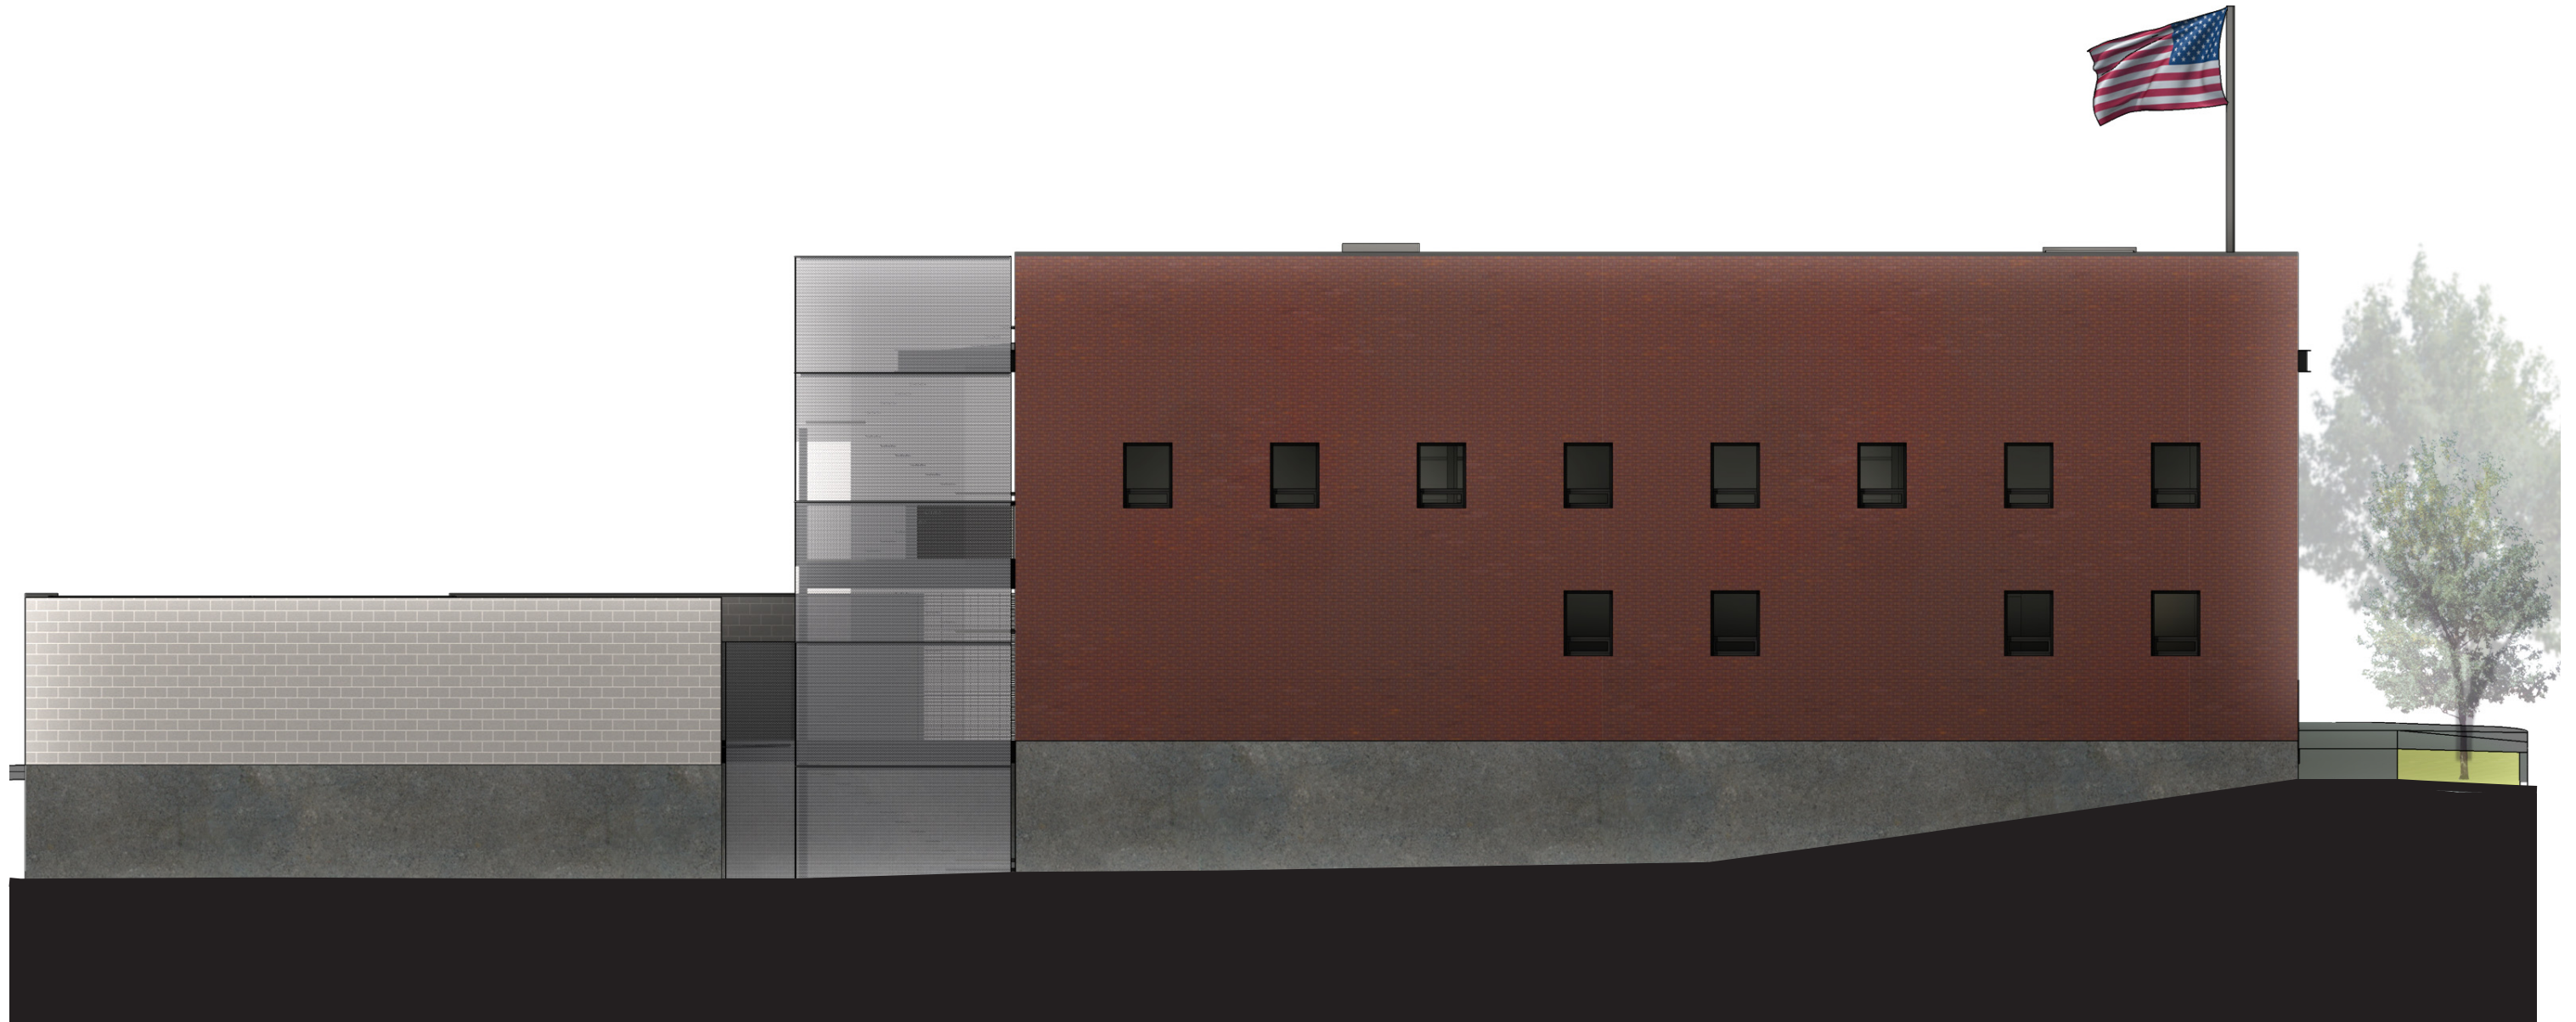


South Elevation

PROJECT DATE:
04/30/2010

LOCATION:
MLK Jr. Way and S. Jackson St.

PARTNERS:
City of Seattle Fire Department

Seattle Fire Station 6

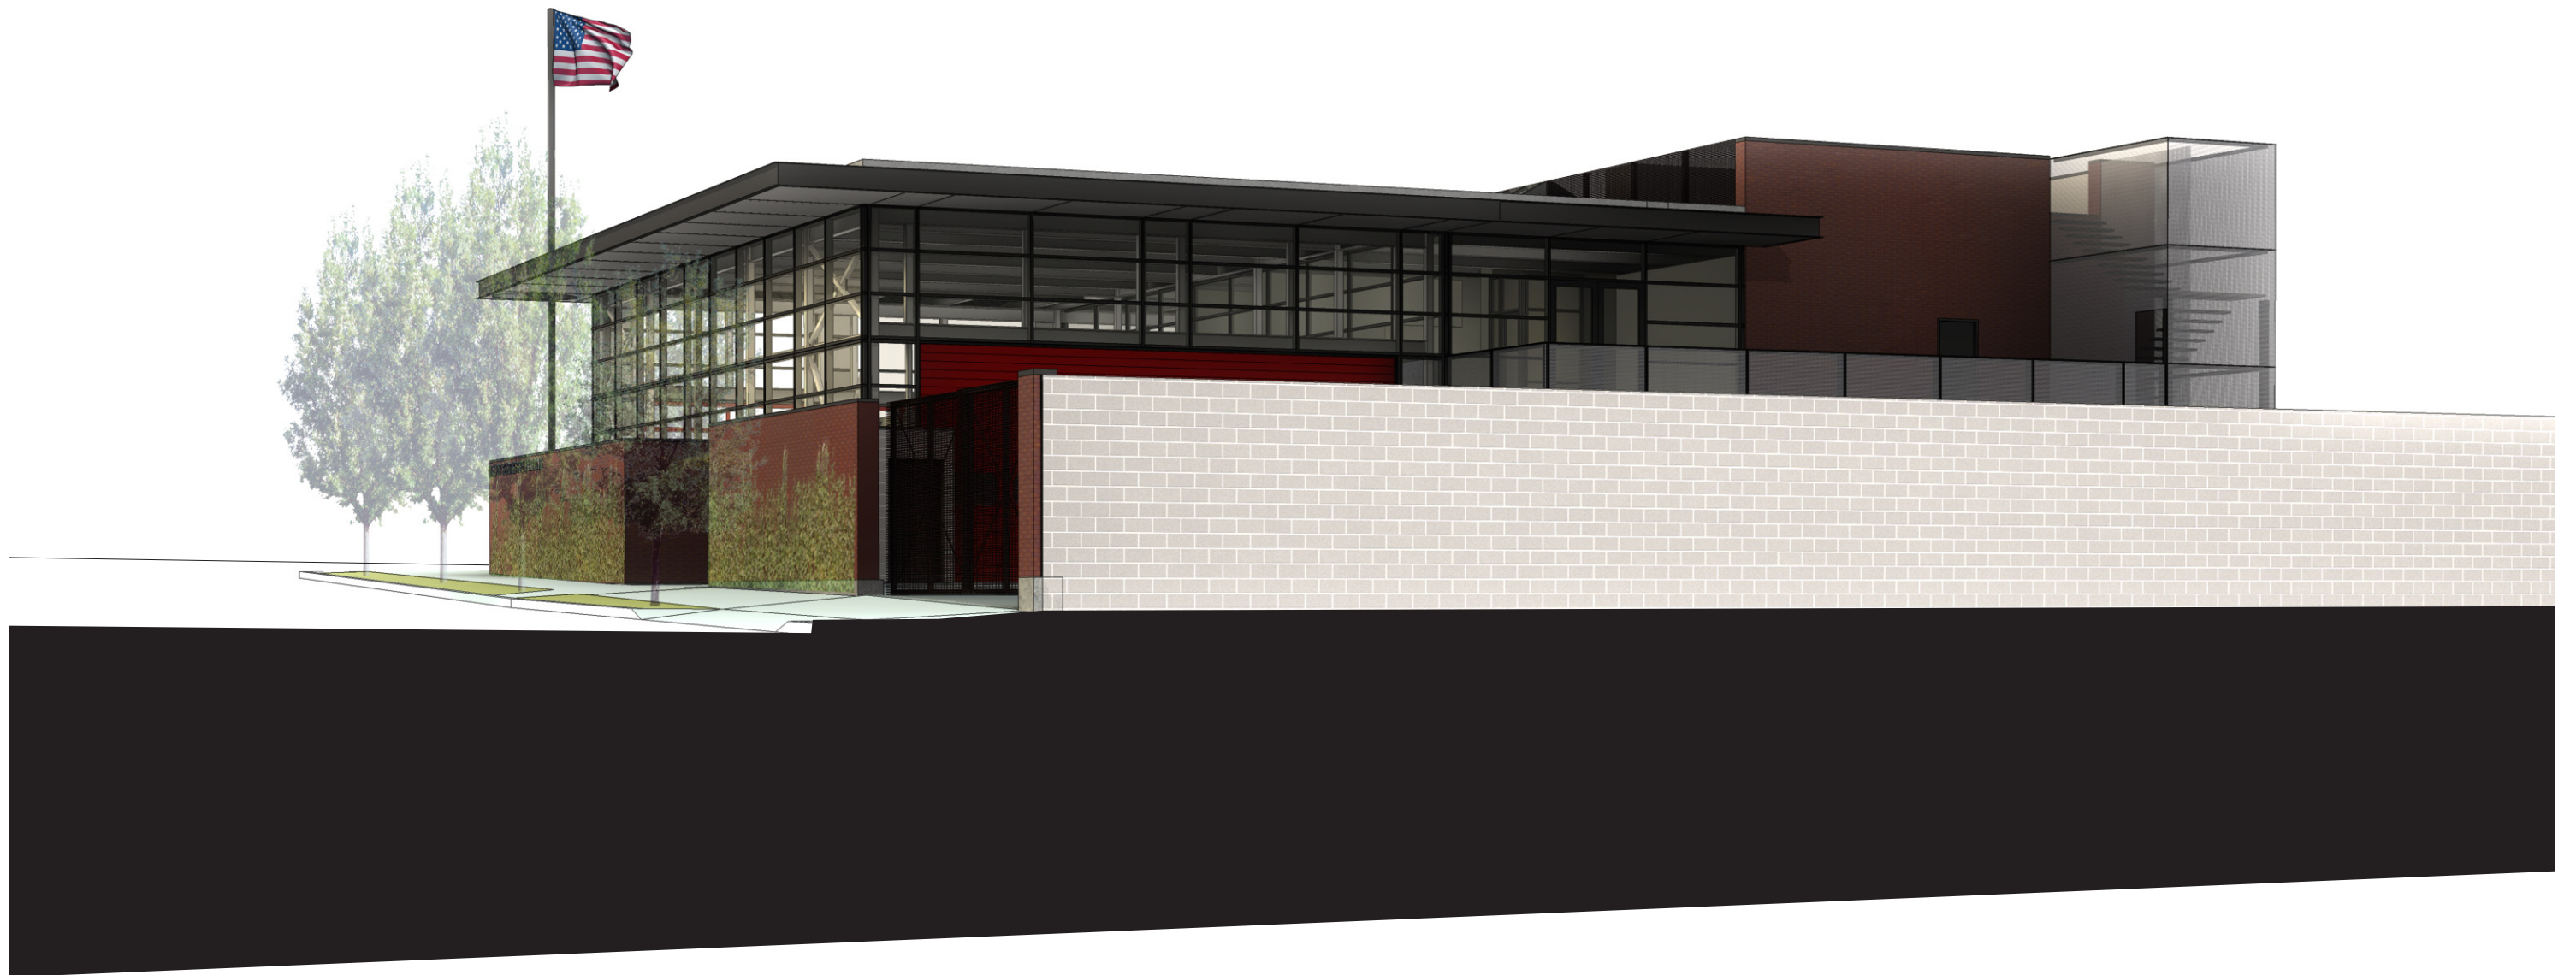

Approach From NW

PROJECT DATE:
04/30/2010

LOCATION:
MLK Jr. Way and S. Jackson St.

PARTNERS:
City of Seattle Fire Department

Seattle Fire Station 6




Approach From SE

PROJECT DATE:
04/30/2010

LOCATION:
MLK Jr. Way and S. Jackson St.

PARTNERS:
City of Seattle Fire Department

Seattle Fire Station 6

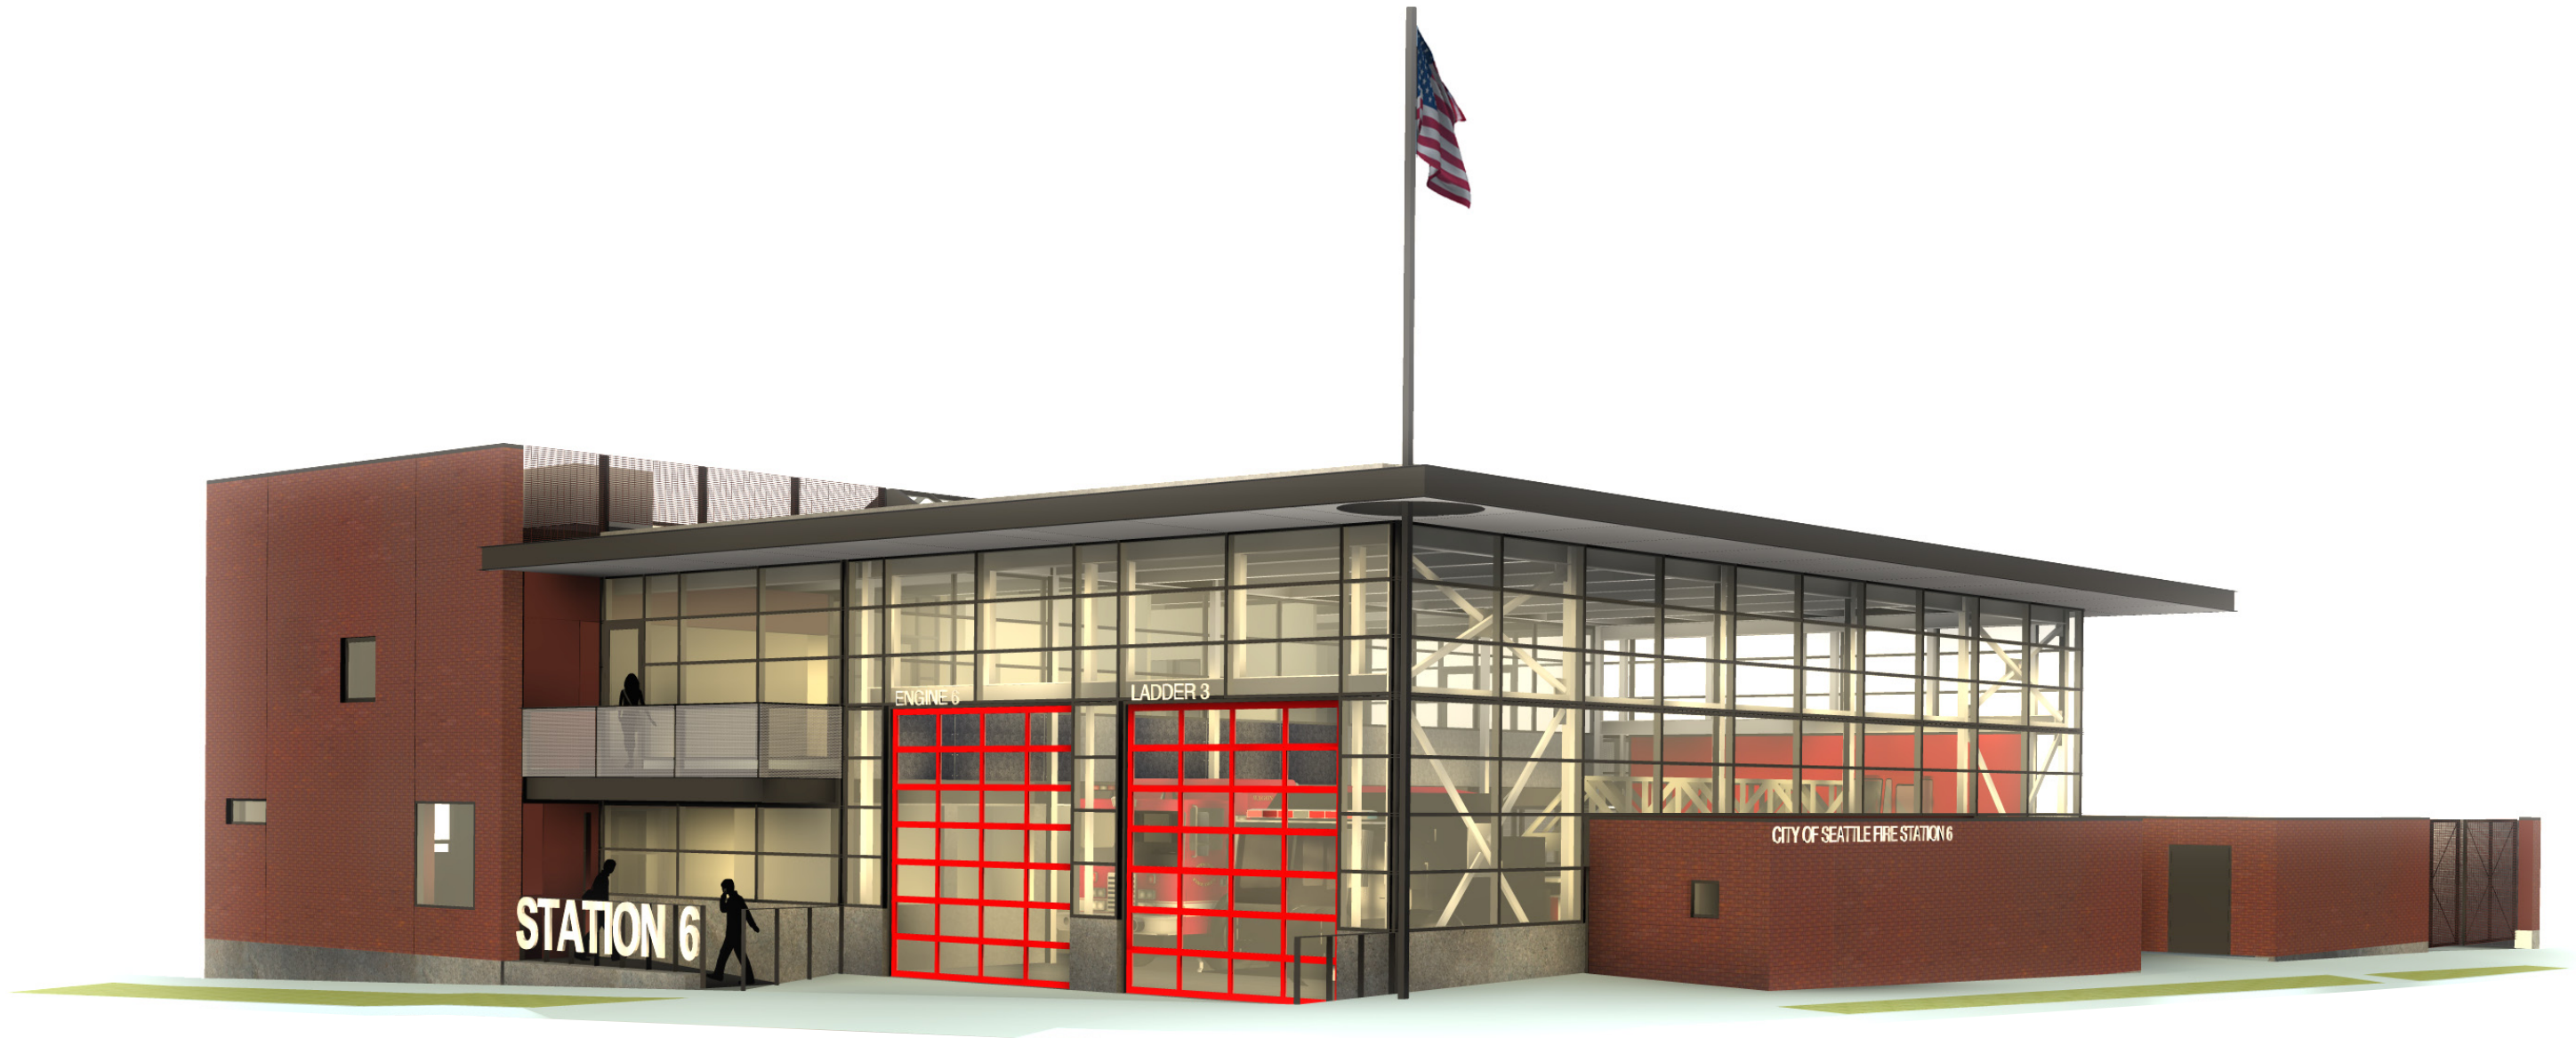

Perspective from NE

PROJECT DATE:
04/30/2010

LOCATION:
MLK Jr. Way and S. Jackson St.

PARTNERS:
City of Seattle Fire Department

Seattle Fire Station 6



Perspective from intersection of
MLK Jr. Way and S. Jackson St.

121 Stewart Street, Suite 200
Seattle, Washington 98101

Telephone 206 443 8606
Facsimile 206 443 1218

WEINSTEIN **AU** ARCHITECTS + URBAN DESIGNERS LLC