



3/17/10 Drawings\2009\094046.02 - CWB Flooding Dock Retrofit\Final\094046.02-012A-12B-12C-12D.dwg

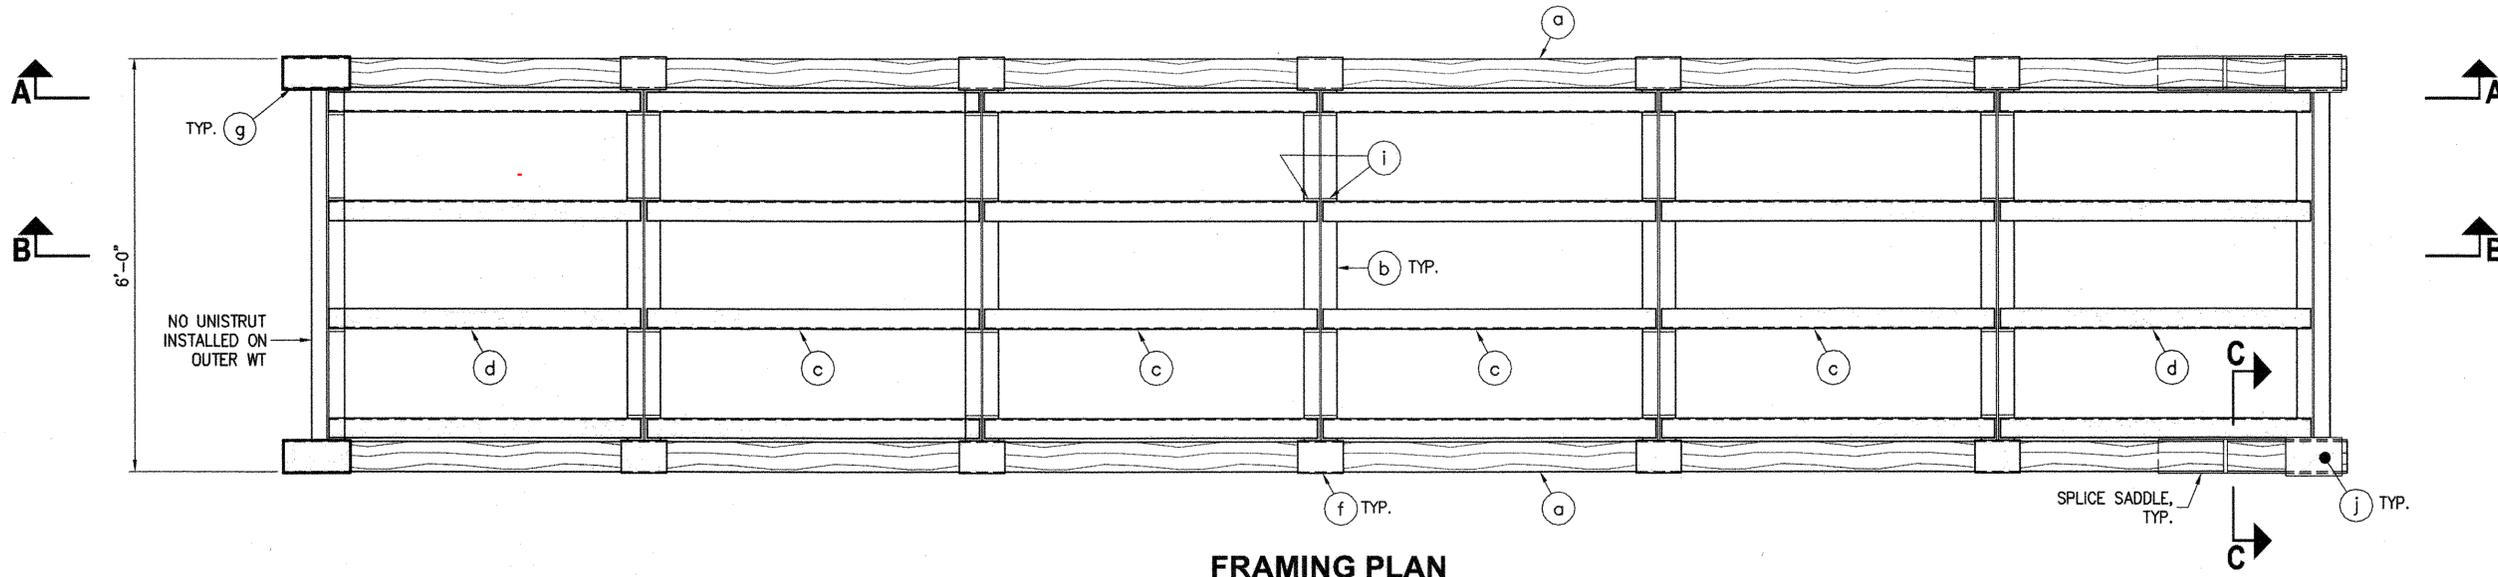


FRAMING PLAN

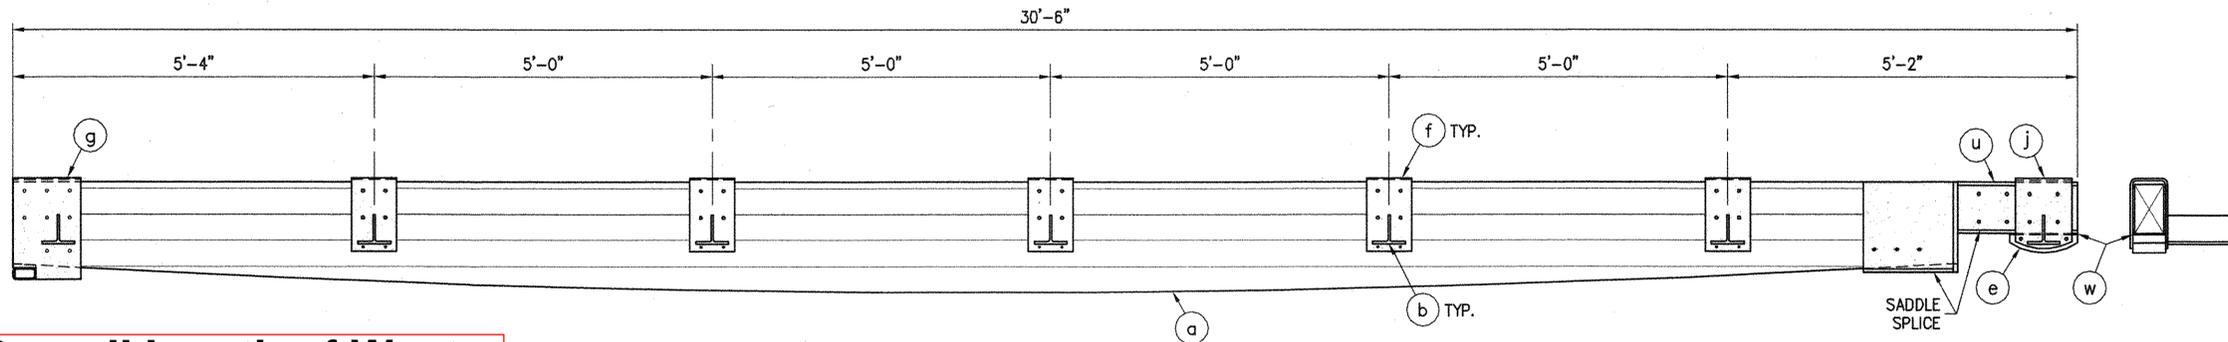


SECTION A-A


**Note: Overall length of West Entry Gangway must be verified in the field before construction begins**

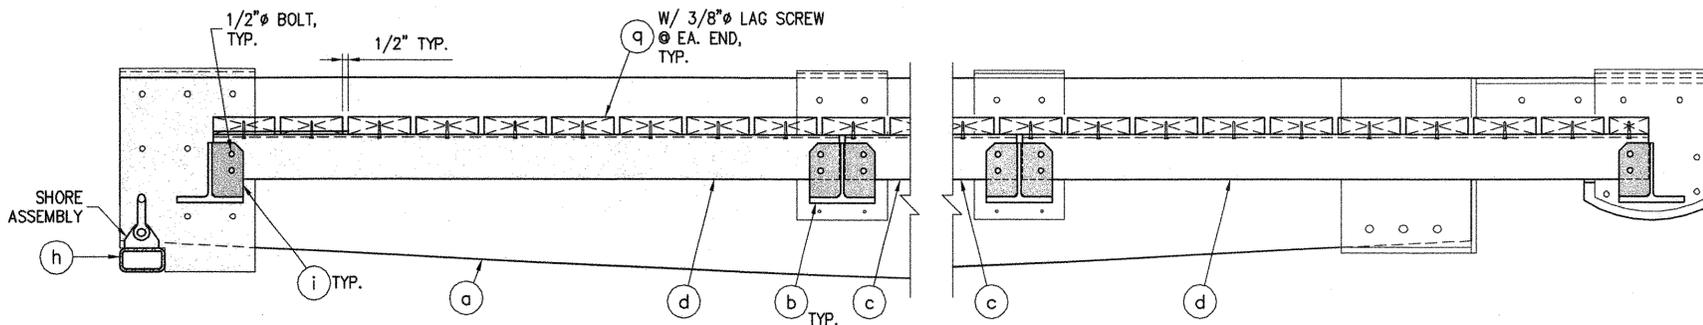

SECTION B-B

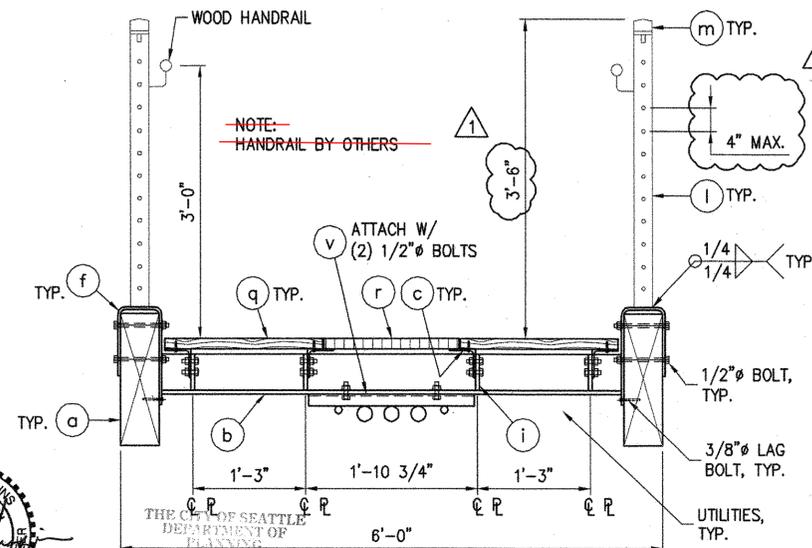

TYPICAL SECTION

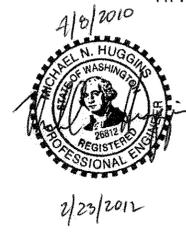

THE CITY OF SEATTLE  
DEPARTMENT OF  
PLANNING  
AND DEVELOPMENT  
OCT 25 2010

APPROVED Subject to Errors  
And Omissions  
By: *[Signature]*  
CHERYL BURWELL

RECEIVED  
APR 12 2010  
Dept. of Planning &  
Development  
Plans Routing

811 First Avenue, Suite 570  
Seattle, Washington 98104  
Phone: 206-624-1387  
Fax: 206-624-1388  
Email: mail@pndengineers.com

**PND ENGINEERS, INC.**

PROJECT: **CENTER FOR WOODEN BOATS  
FLOAT RECONFIGURATION**

TITLE: **WEST ENTRY GANGWAY  
FRAMING PLAN AND SECTION**

REV	DATE	DESCRIPTION
1	3/17/2010	DPD COMMENT REVISIONS

DESIGNED BY: MNH  
DRAWN BY: ALR  
CHECKED BY:  
DATE: AUGUST 2009  
SCALE: NOTED  
PROJECT NO: 094046.02  
SHEET NO:

**12A**