
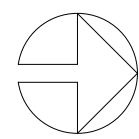


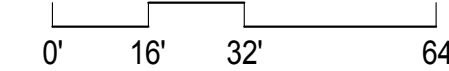

DOORS TO BE REPLACED CIRCLED IN YELLOW AND NOTED 1-13

- | | | | |
|--------------|--------------|---------------|---------------|
| 1. S-ST04-01 | 5. S-ST02-05 | 9. S-ST01-05 | 13. N-ST04-04 |
| 2. S-ST03-05 | 6. S-ST02-06 | 10. S-ST01-06 | |
| 3. S-ST03-06 | 7. S-ST02-07 | 11. N-ST03-01 | |
| 4. S-ST03-07 | 8. S-ST01-04 | 12. NM115-01 | |


**NOTE: SHEET NORTH
ORIENTATION MAY VARY**

1 EXISTING OVERALL FIRST FLOOR PLAN - PER 1997 PLANS
 SCALE: 1/32" = 1'-0"




Decatur, MI, USA
special-lite.com
m f i o y

SL-18

6-Panel Wood Grain Hybrid FRP Door—Painted
Painted Door Edge, Frame, and Aluminum Lite Kit with Surface Applied Muntins
and FRP Architectural Panel.

Product Examples



This reproduction approximates actual colors and is for reference only. Final decisions should be made from material samples, which can be ordered directly from our website or your local sales representative.

DOORS • FRAMING • HARDWARE & ACCESSORIES • SPECIALTY RATED PRODUCTS • FIRE-RATED DOORS & FRAMES
SLIDING DOOR SYSTEMS • GLASS PARTITION WALLS • RESTROOM SOLUTIONS

05/26 PDF

Example of possible door slab configuration in another finish material, shown for similar panel and lite divisions. Doors would be fabricated to match the proportions and features of the existing doors.



Special-Lite

'Dark Maple'


Material: Contemporary Wood Grain FRP
Item #: 5679



Existing condition showing the painted unit entry doors in the foreground at left and right. The existing wood doors are shown in the center. There are two proposals for replacement of the wood entry doors at the rear, both use the aluminum/fiber glass hybrid doors. Proposal one is to replace them with a wood look door with the sample shown against the existing door.



Representative door shown at left would be fabricated using the 'Dark Maple' finish shown in the sample above, center, and as photographed against the existing door above for color matching.

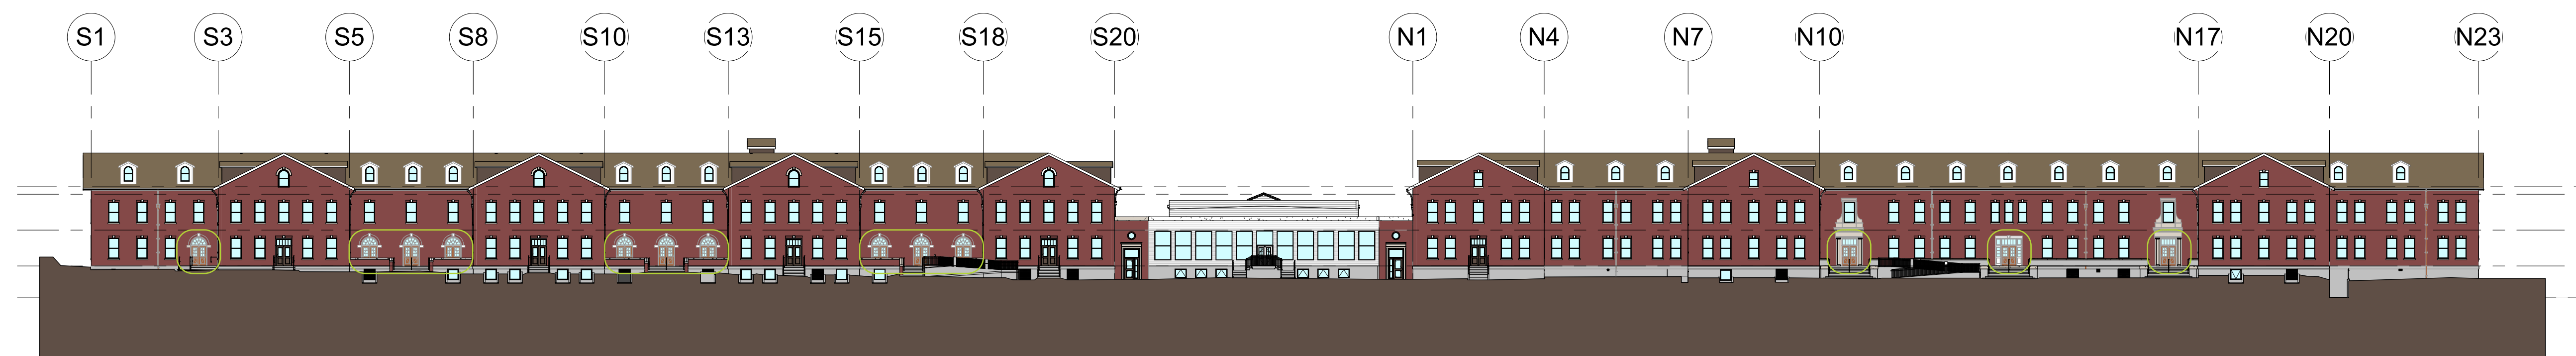

Existing doors to be replaced are indicted on the elevation above by a green circle.

1 EAST ELEVATION
SCALE: 1/32" = 1'-0"

0' 16' 32' 64'



Decatur, MI, USA
special-lite.com
M F I O Y

SL-18

6-Panel Wood Grain Hybrid FRP Door—Painted
Painted Door Edge, Frame, and Aluminum Lite Kit with Surface Applied Muntins
and FRP Architectural Panel.

Product Examples



This reproduction approximates actual colors and is for reference only. Final decisions should be made from material samples, which can be ordered directly from our website or your local sales representative.


DOORS • FRAMING • HARDWARE & ACCESSORIES • SPECIALTY RATED PRODUCTS • FIRE-RATED DOORS & FRAMES
SLIDING DOOR SYSTEMS • GLASS PARTITION WALLS • RESTROOM SOLUTIONS

05/26 PDF

Example of possible door slab configuration in another finish material, shown for similar panel and lite divisions. Doors would be fabricated to match the proportions and features of the existing doors.




Special-Lite
'Walnut'
Material: Contemporary FRP
Item #: 5642

 


Sherwin Williams
'French Roast'
SW-6069



Existing condition showing the painted unit entry doors in the foreground at left and right. The existing wood doors are shown in the center. There are two proposals for replacement of the wood entry doors at the rear, both use the aluminum/fiber glass hybrid doors. Proposal two is to replace them with a smooth finished painted door to match the exterior unit doors. The existing unit entry doors are painted with Sherwin Williams SW 6069 'French Roast'.

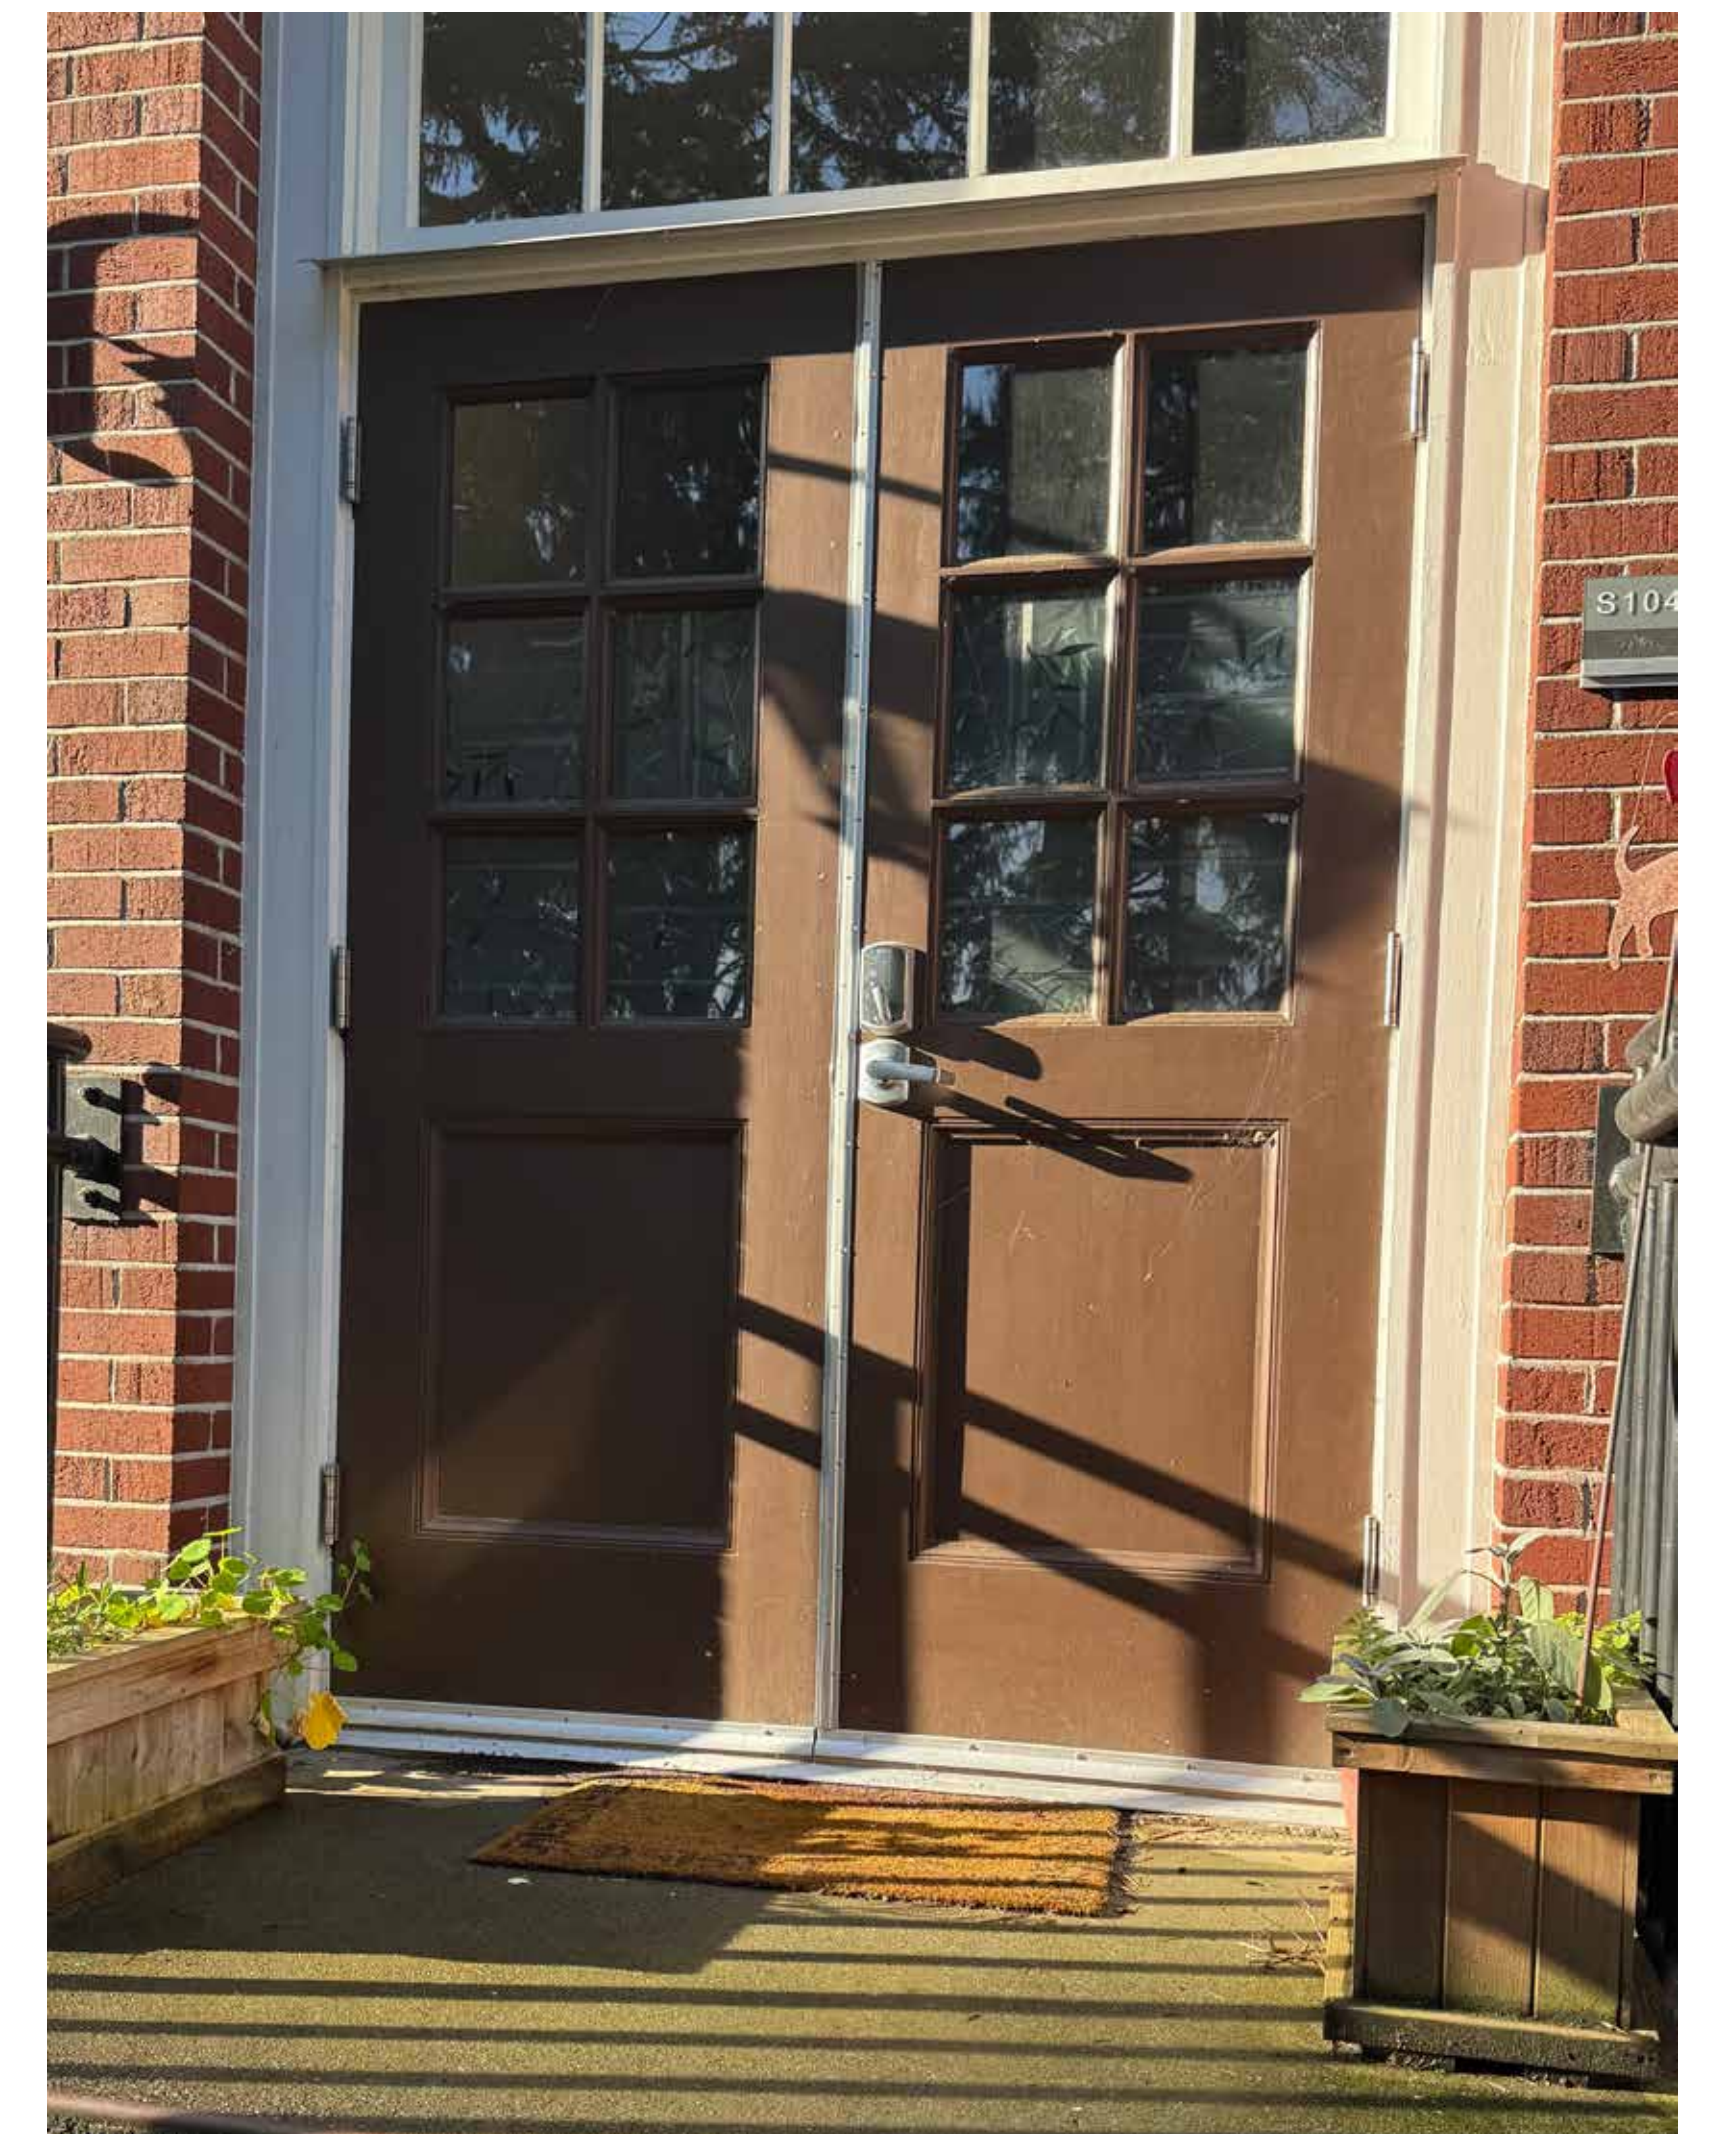


Representative painted door shown above would be the basis for a color match for the newly fabricated doors.

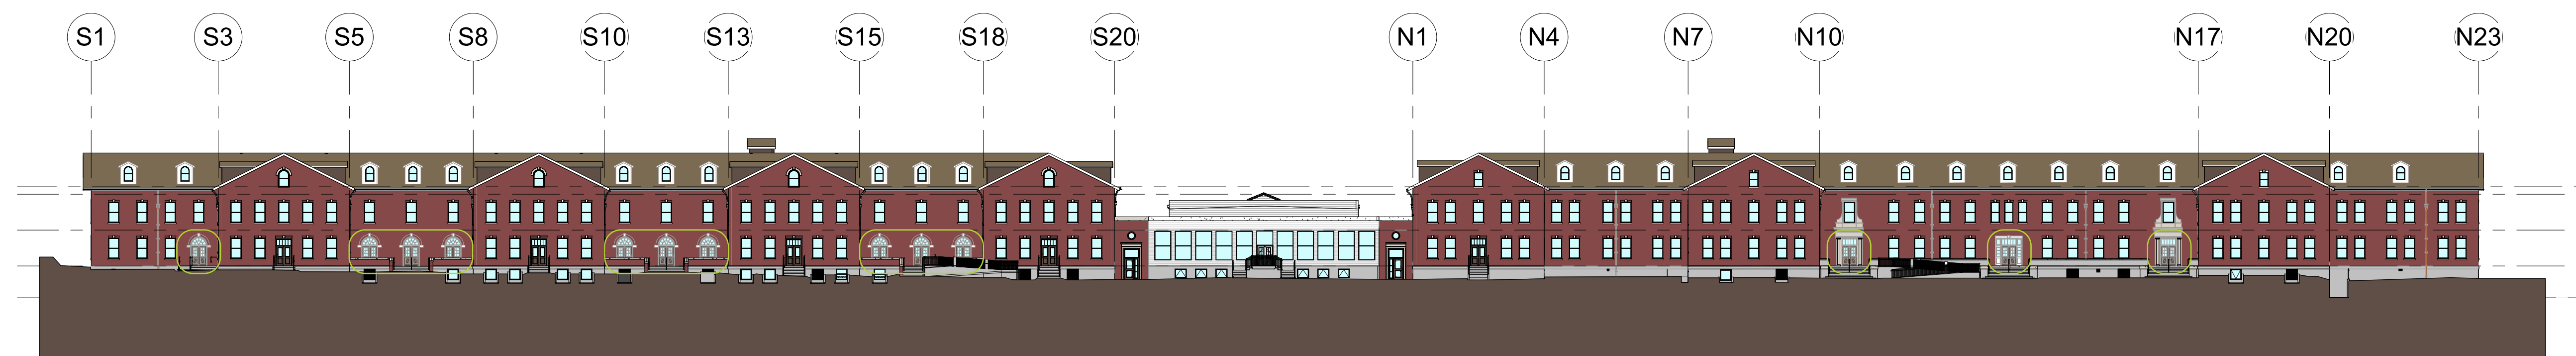


Existing doors to be replaced are indicted on the elevation above by a green circle.


1 EAST ELEVATION
SCALE: 1/32" = 1'-0"
0' 16' 32' 64'

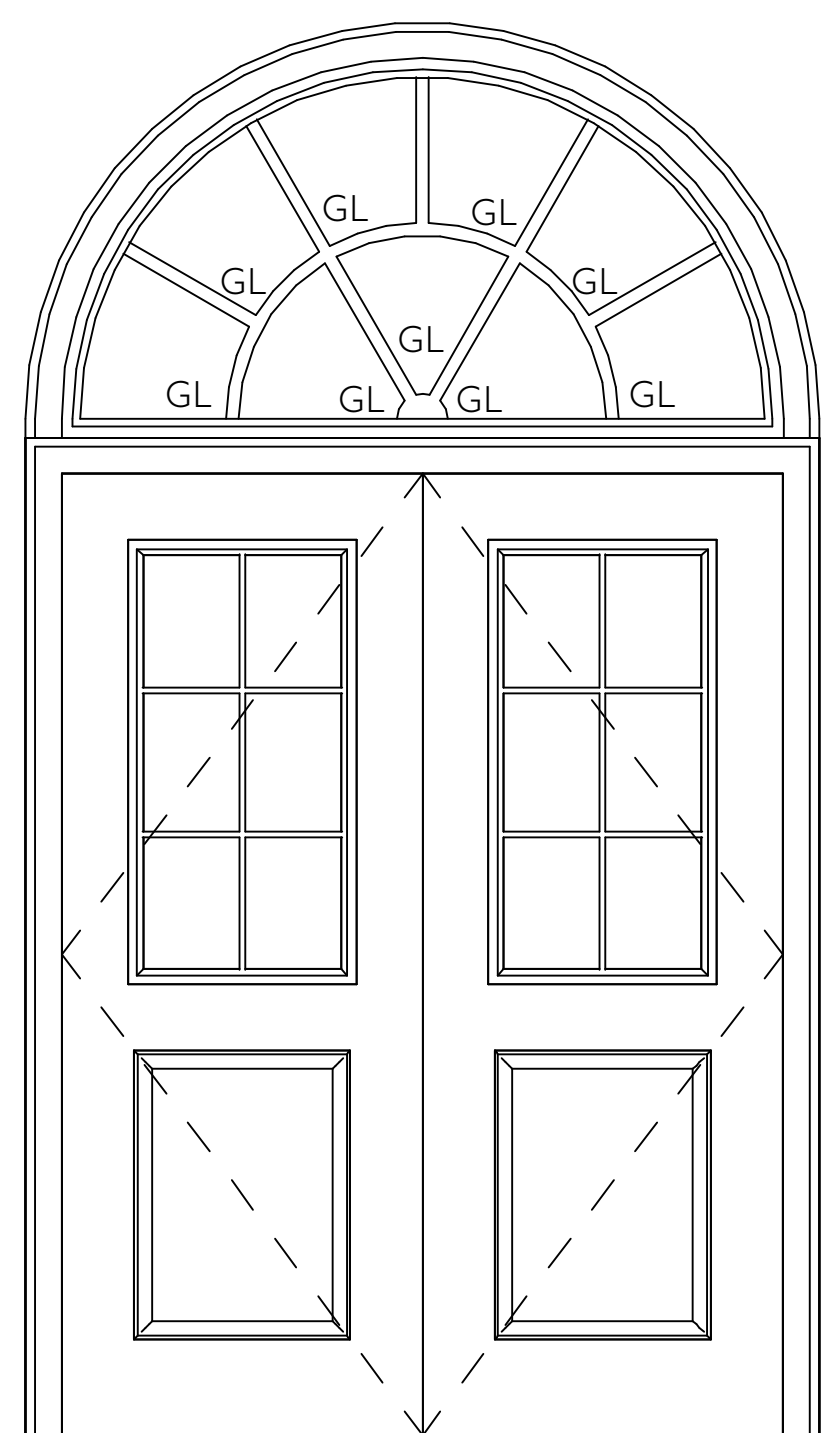


Door Opening Type J: (Located at South Wing Entries)
Double Half-Lite (12 panels).
w/ Existing Fanlight Transom, to remain (9 panels).
Door Opening Dimensions: 5'-0" x 6'-8"
Transom Dimensions: 5'-0" diameter

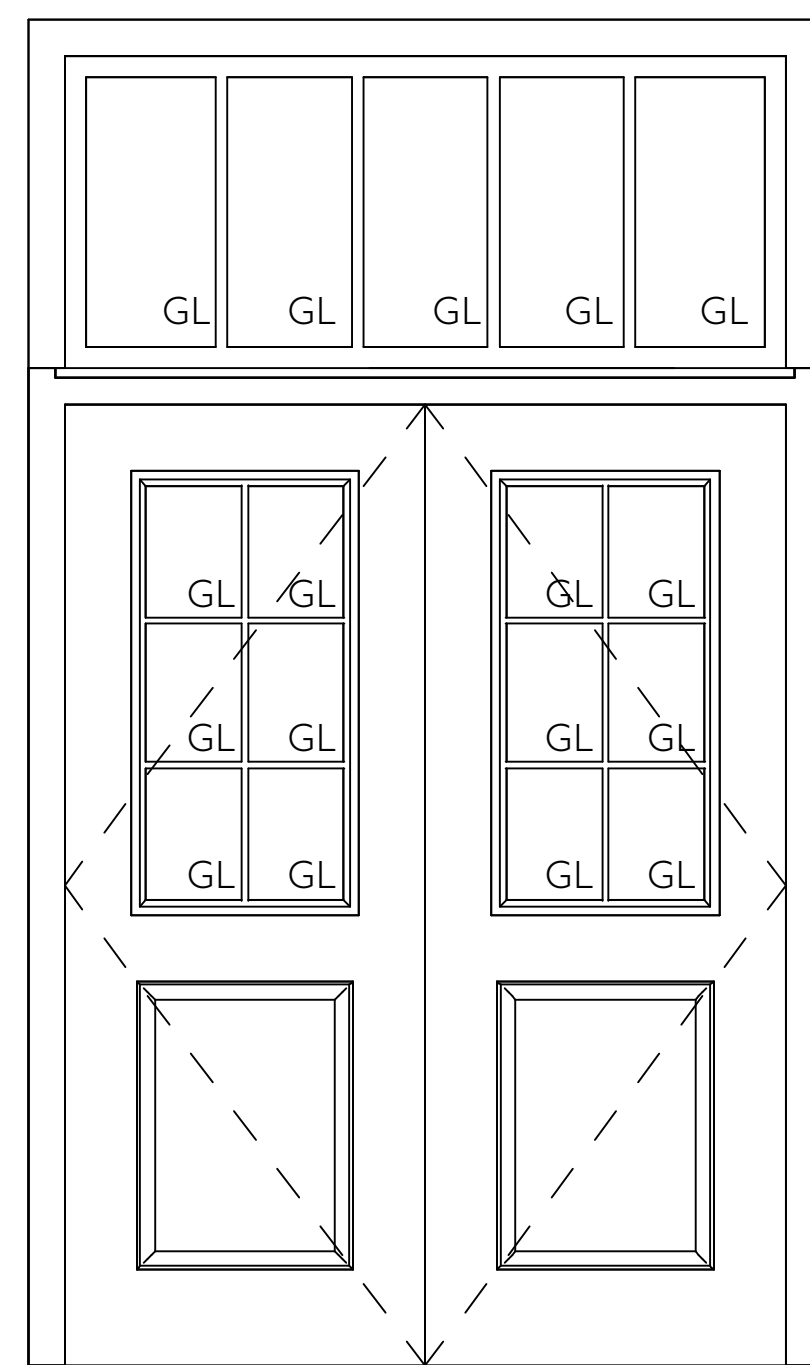

Door Opening Type F: (Located at Typ. North Wing Entries)
Double Half-Lite (12 panels).
w/ Existing Transom, to remain (5 panels).
Door Opening Dimensions: 5'-0" x 6'-8"
Transom Dimensions: 5'-1" x 2'-6"

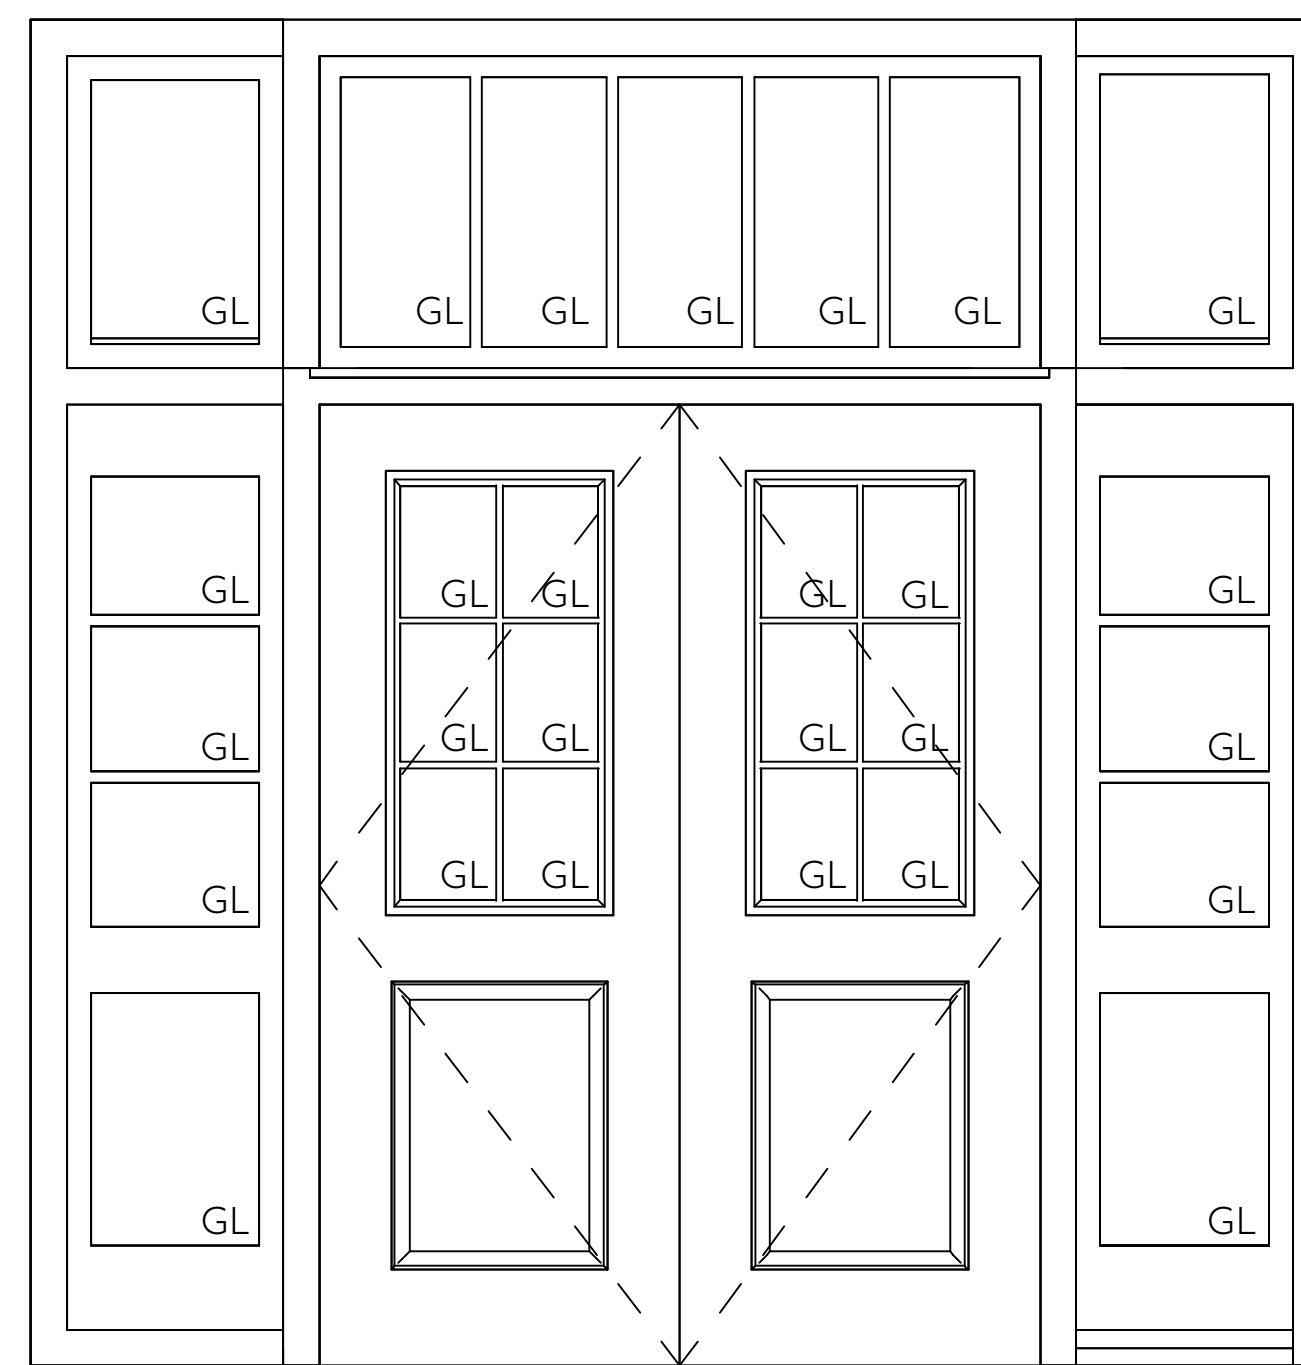

Door Opening Type G: (Located at Door NM115-01)
Double Half-Lite (12 panels).
w/ Existing Transom, to remain (5 panels)
& 2 Existing 3/4 sidelites, to remain (5 panels).
Door Opening Dimensions: 5'-0" x 6'-8"
Transom Dimensions: 5'-1" x 2'-6"
Sidelite: 1'-6" x 9'-1"

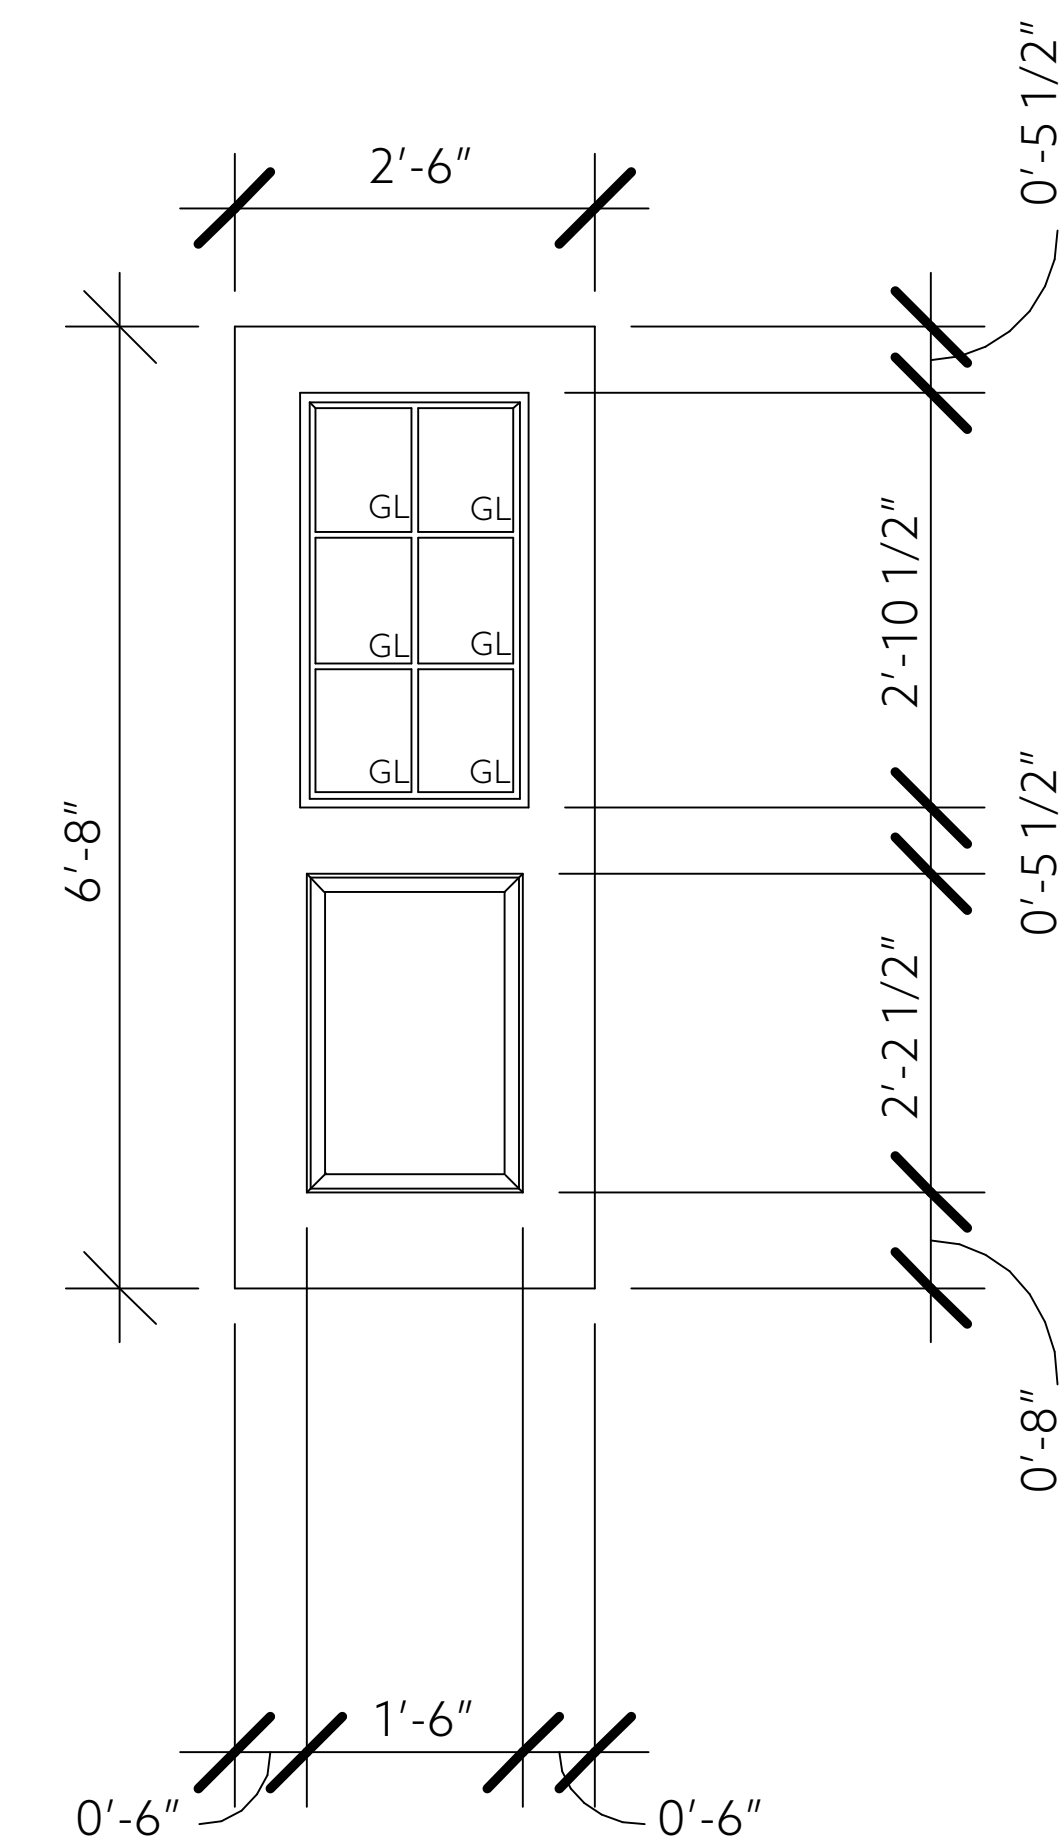

New Door Leaf Dimensions
6 Lite Upper w/ Single Panel Lower
Door Dimensions: 2'-6" x 6'-8"

