


Sound Transit University Link Light Rail



***Light Rail Review Panel
March 20, 2008***

Capitol Hill Station

UNIVERSITY LINK

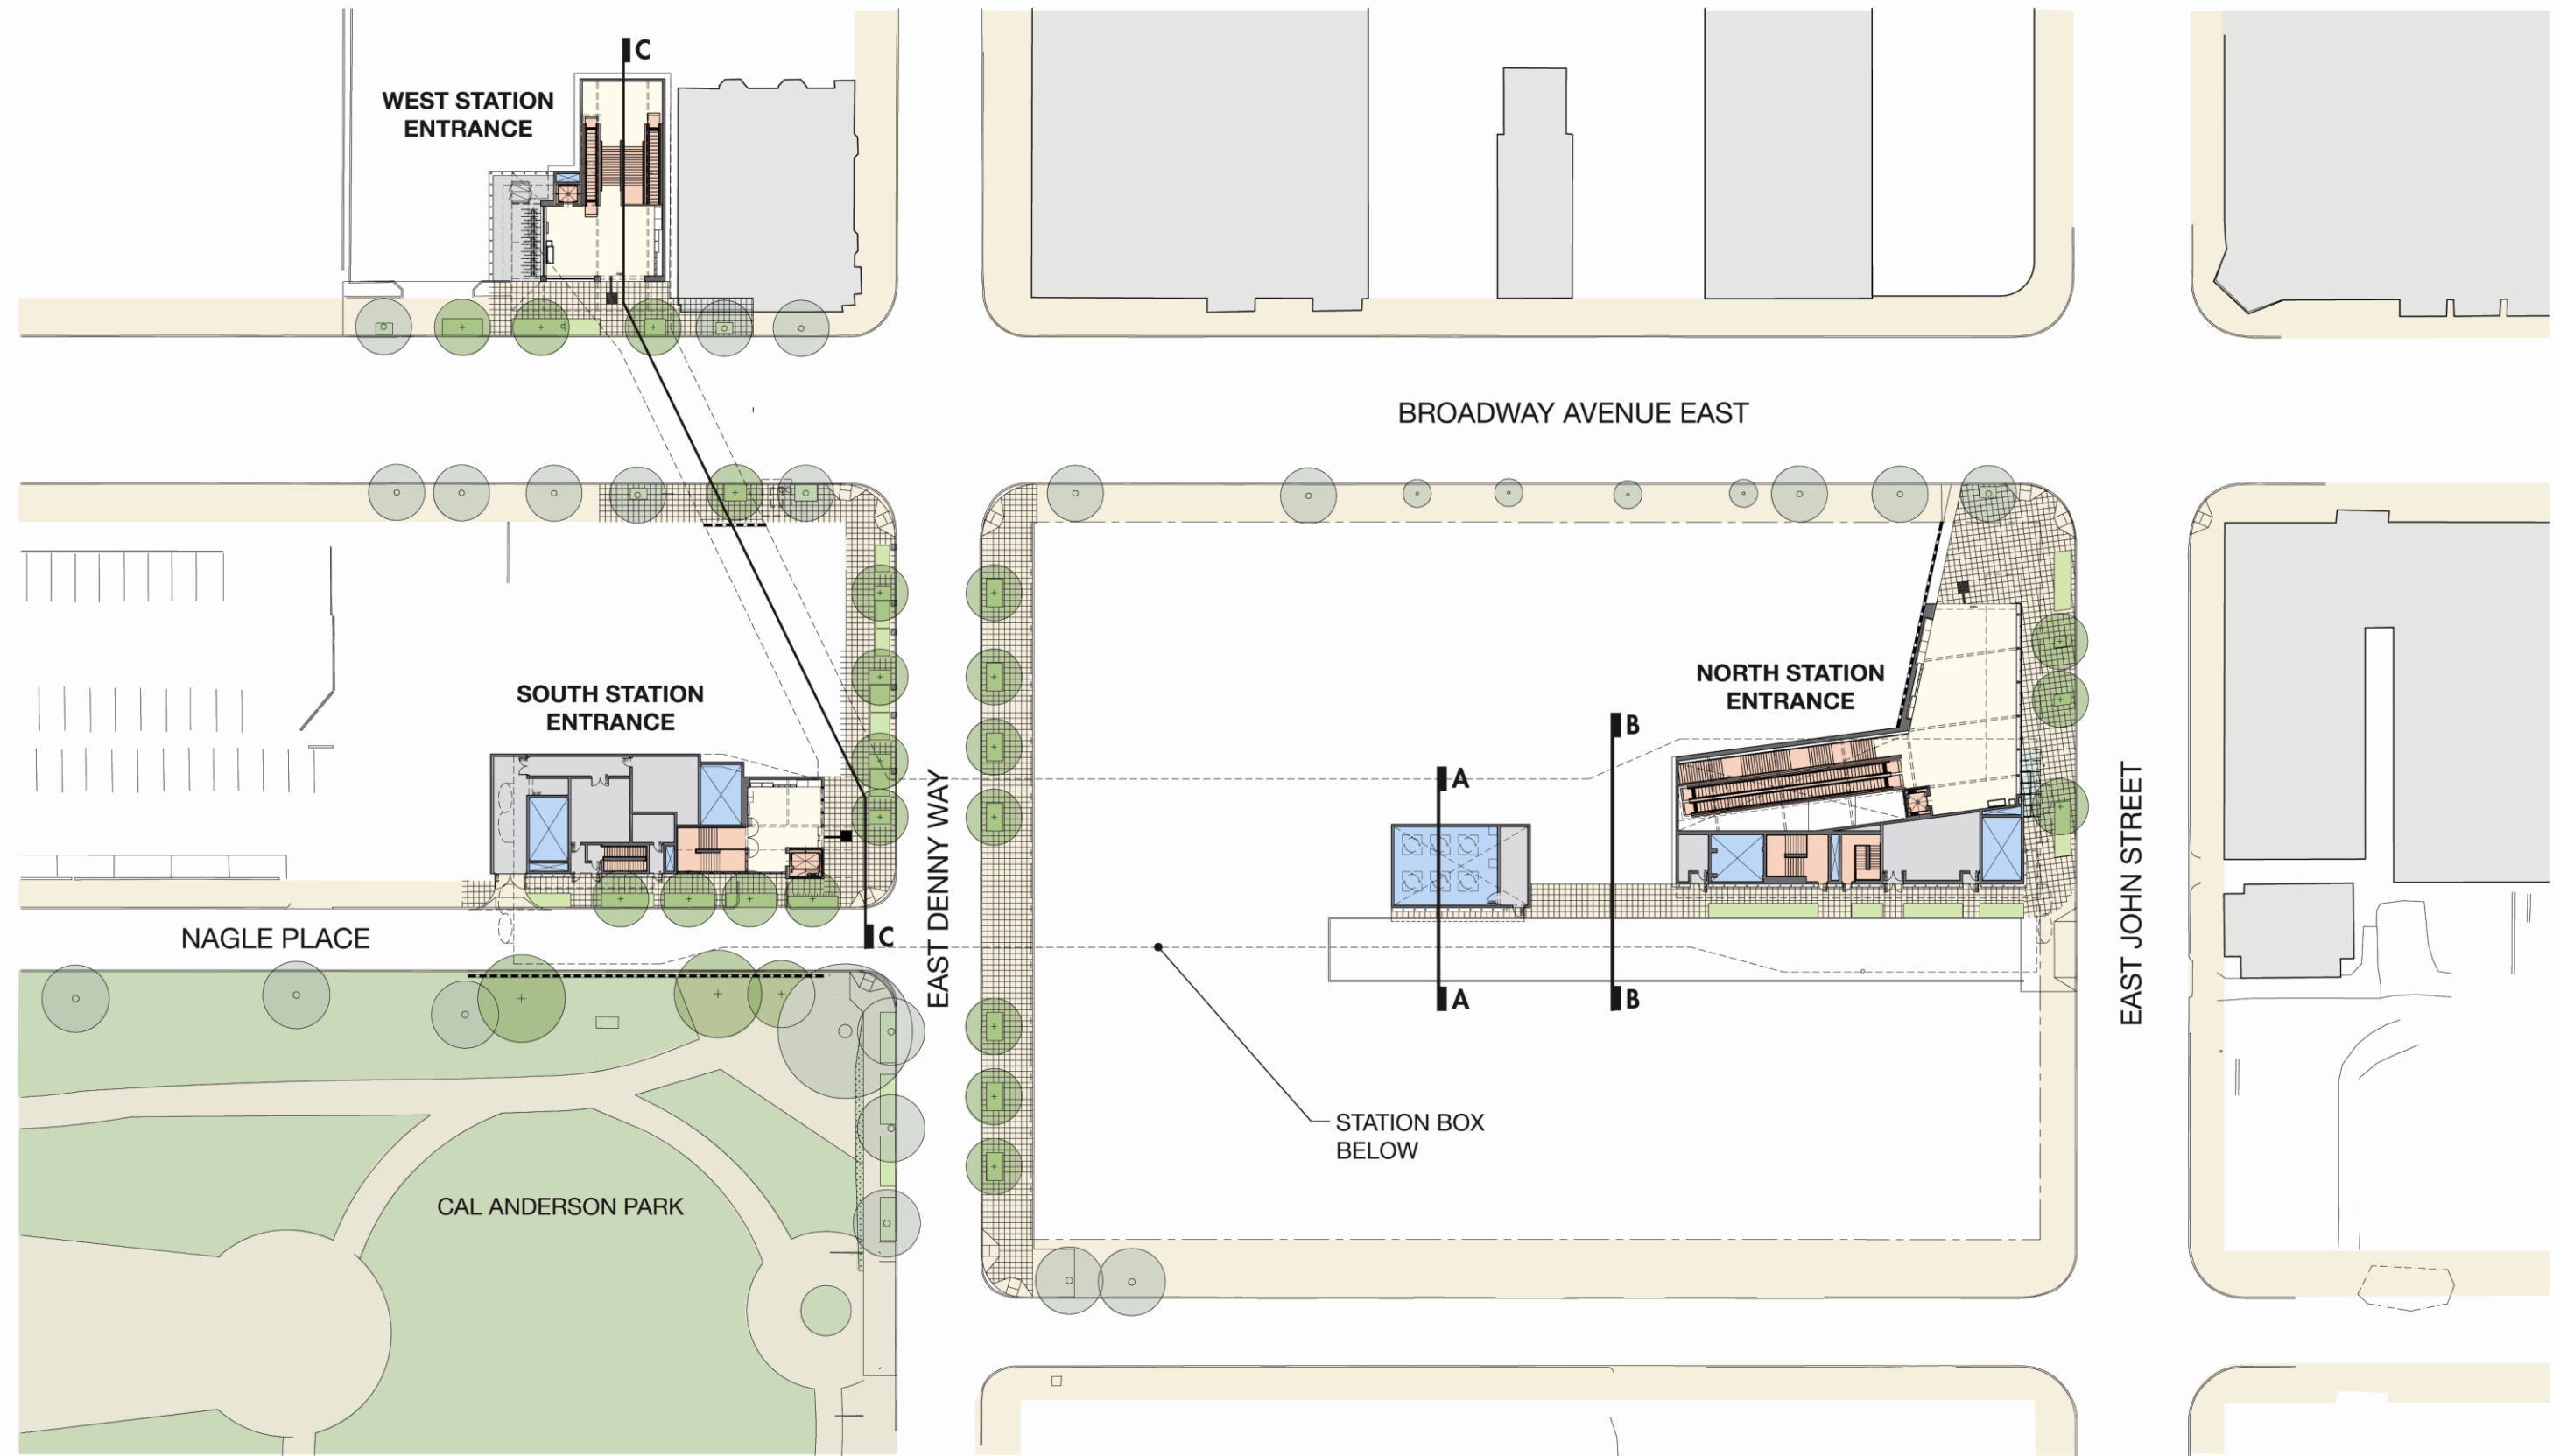

Site Plan


0 15 30 60

03.2008

60% REVIEW

Capitol Hill Station

UNIVERSITY LINK

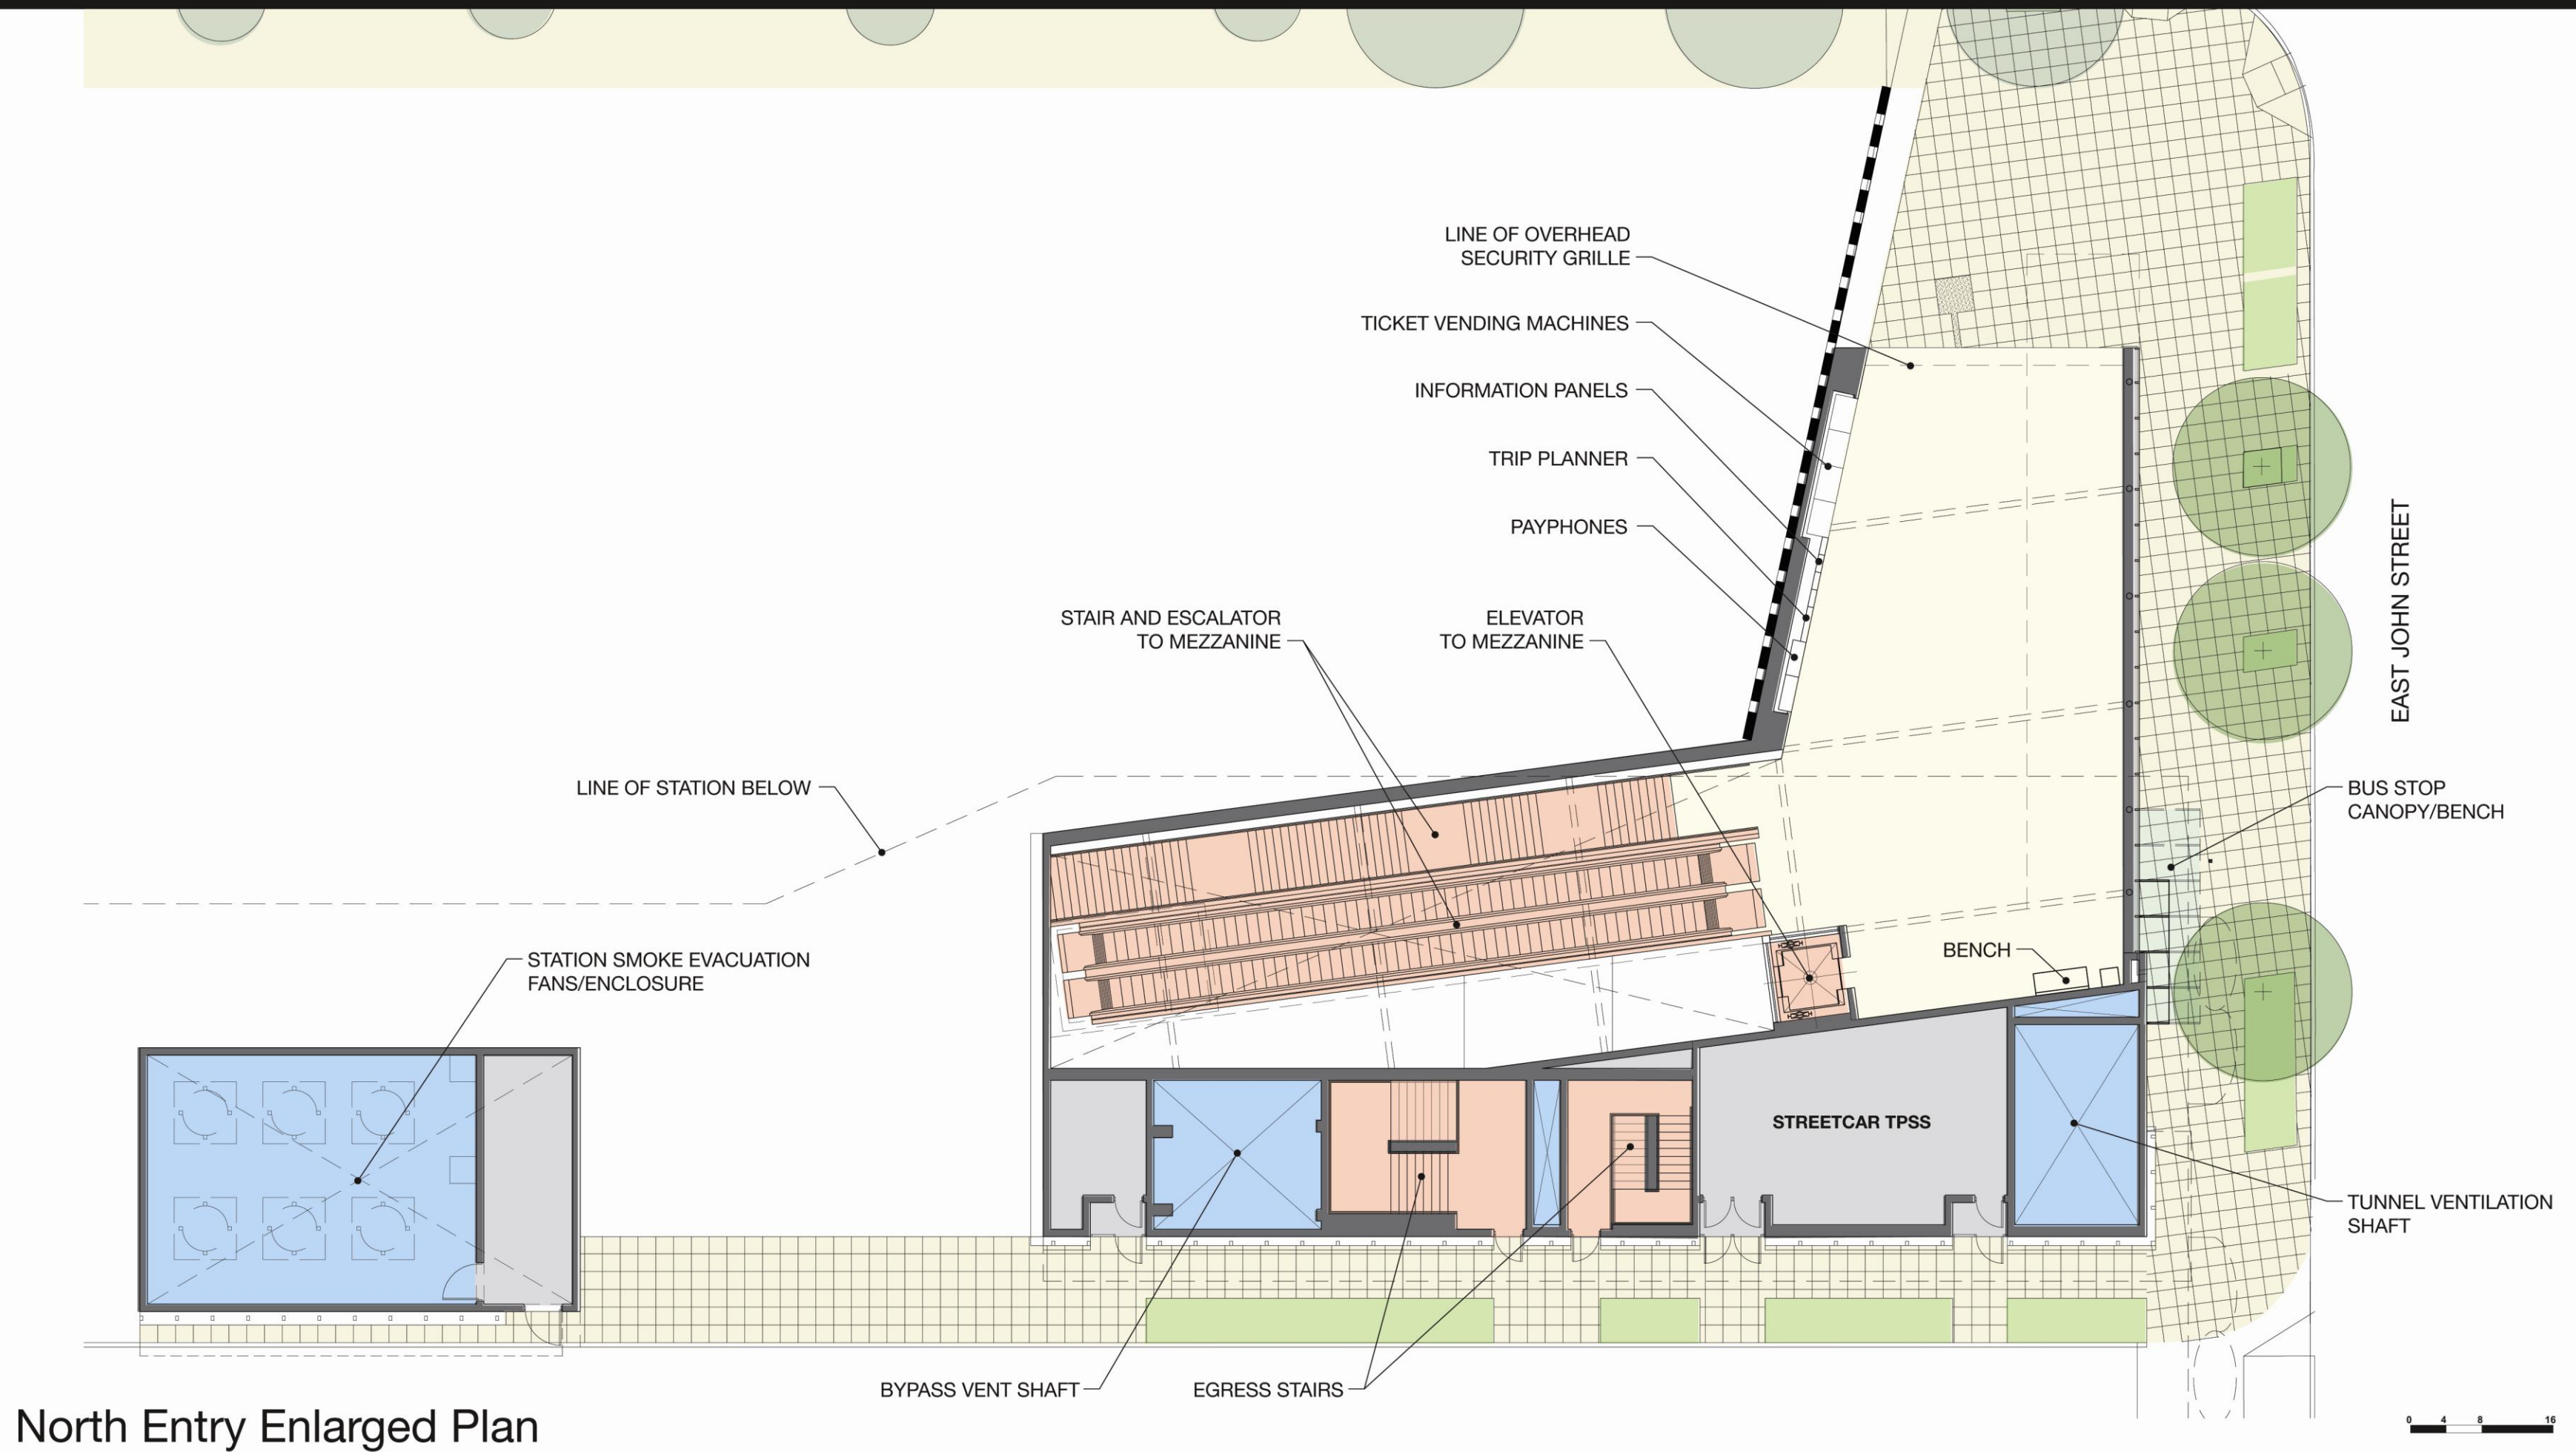

North Entry Enlarged Plan

03.2008

60% REVIEW



HEWITT SWIFTCOMPANY^{LLC}




SOUNDTRANSIT


CENTRAL PUGET SOUND REGIONAL TRANSIT AUTHORITY

Capitol Hill Station

UNIVERSITY LINK

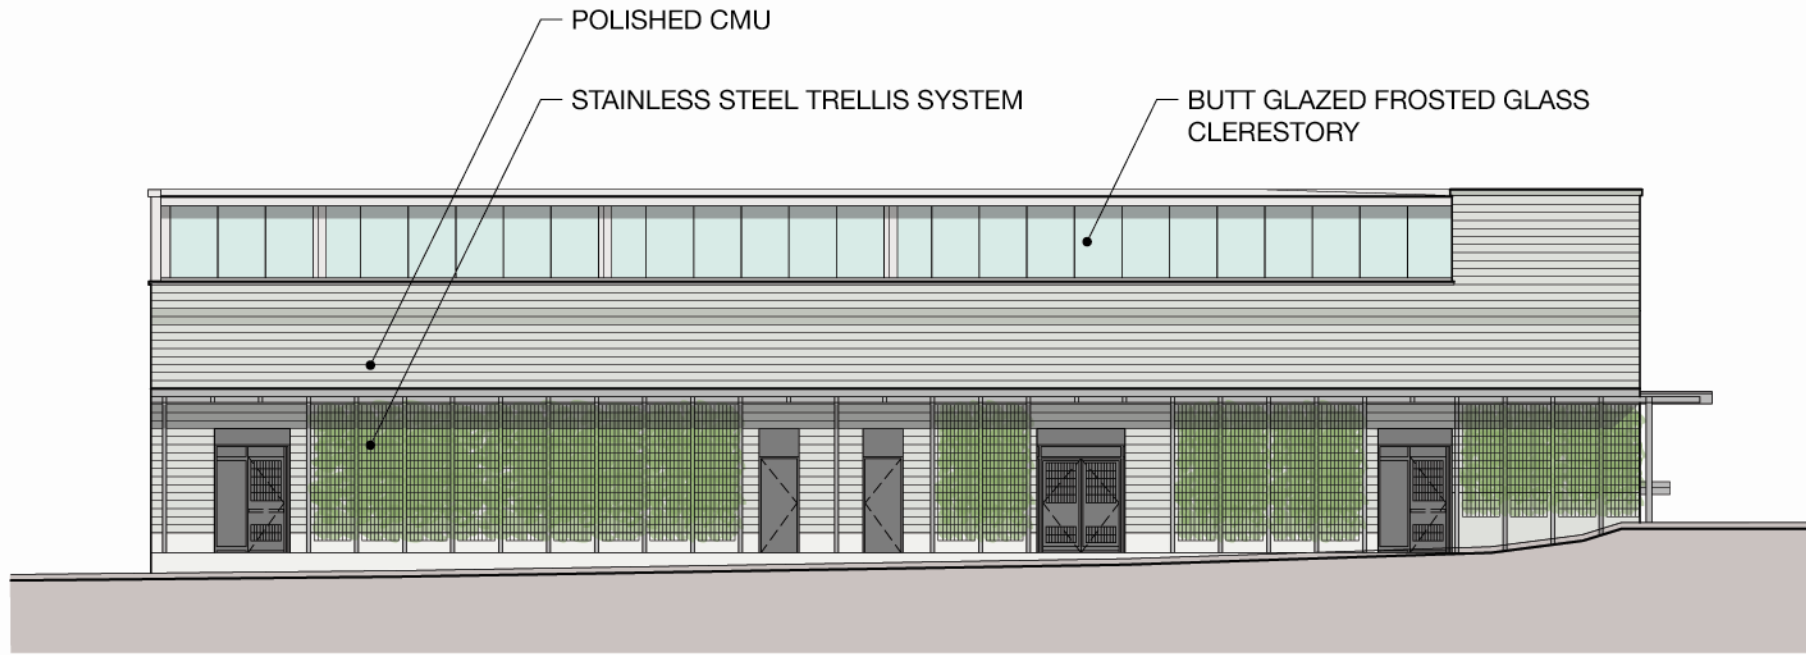


East Elevation

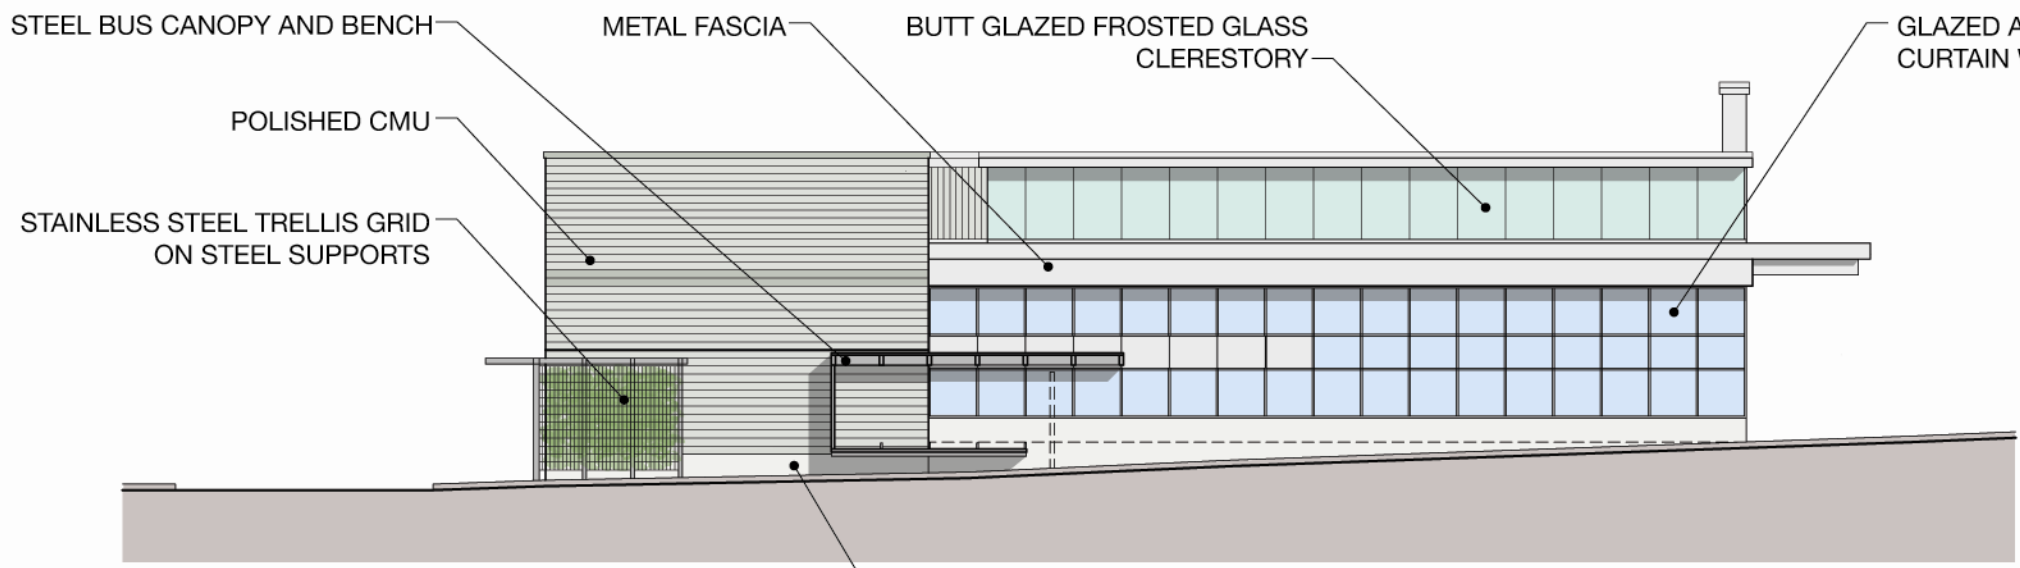

North Elevation

North Entry Elevations

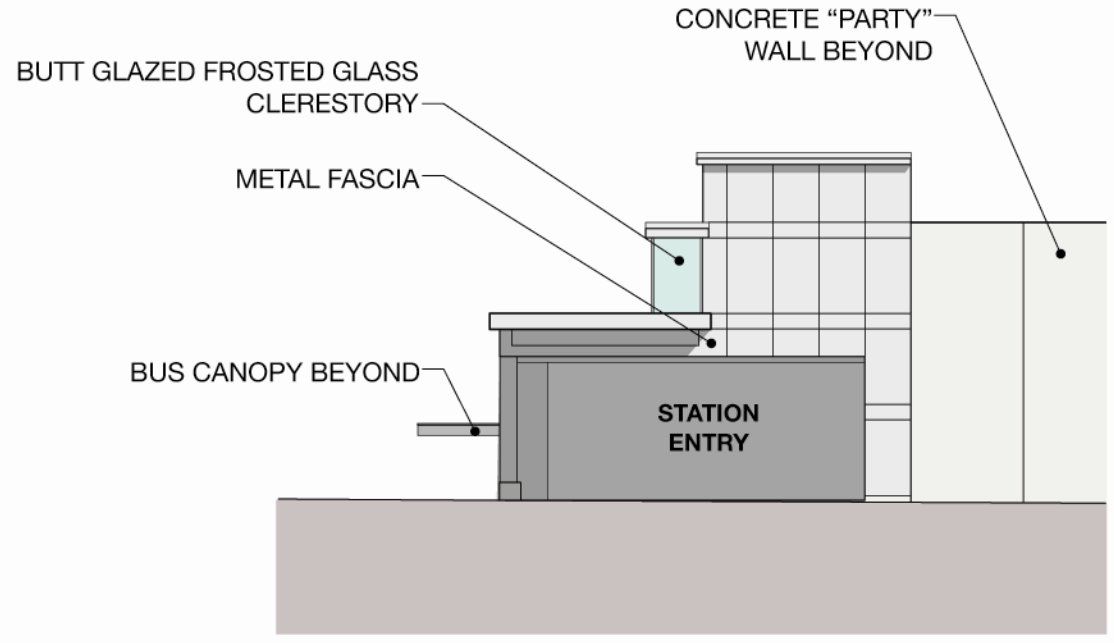

West Elevation




03.2008

60% REVIEW

Capitol Hill Station

UNIVERSITY LINK

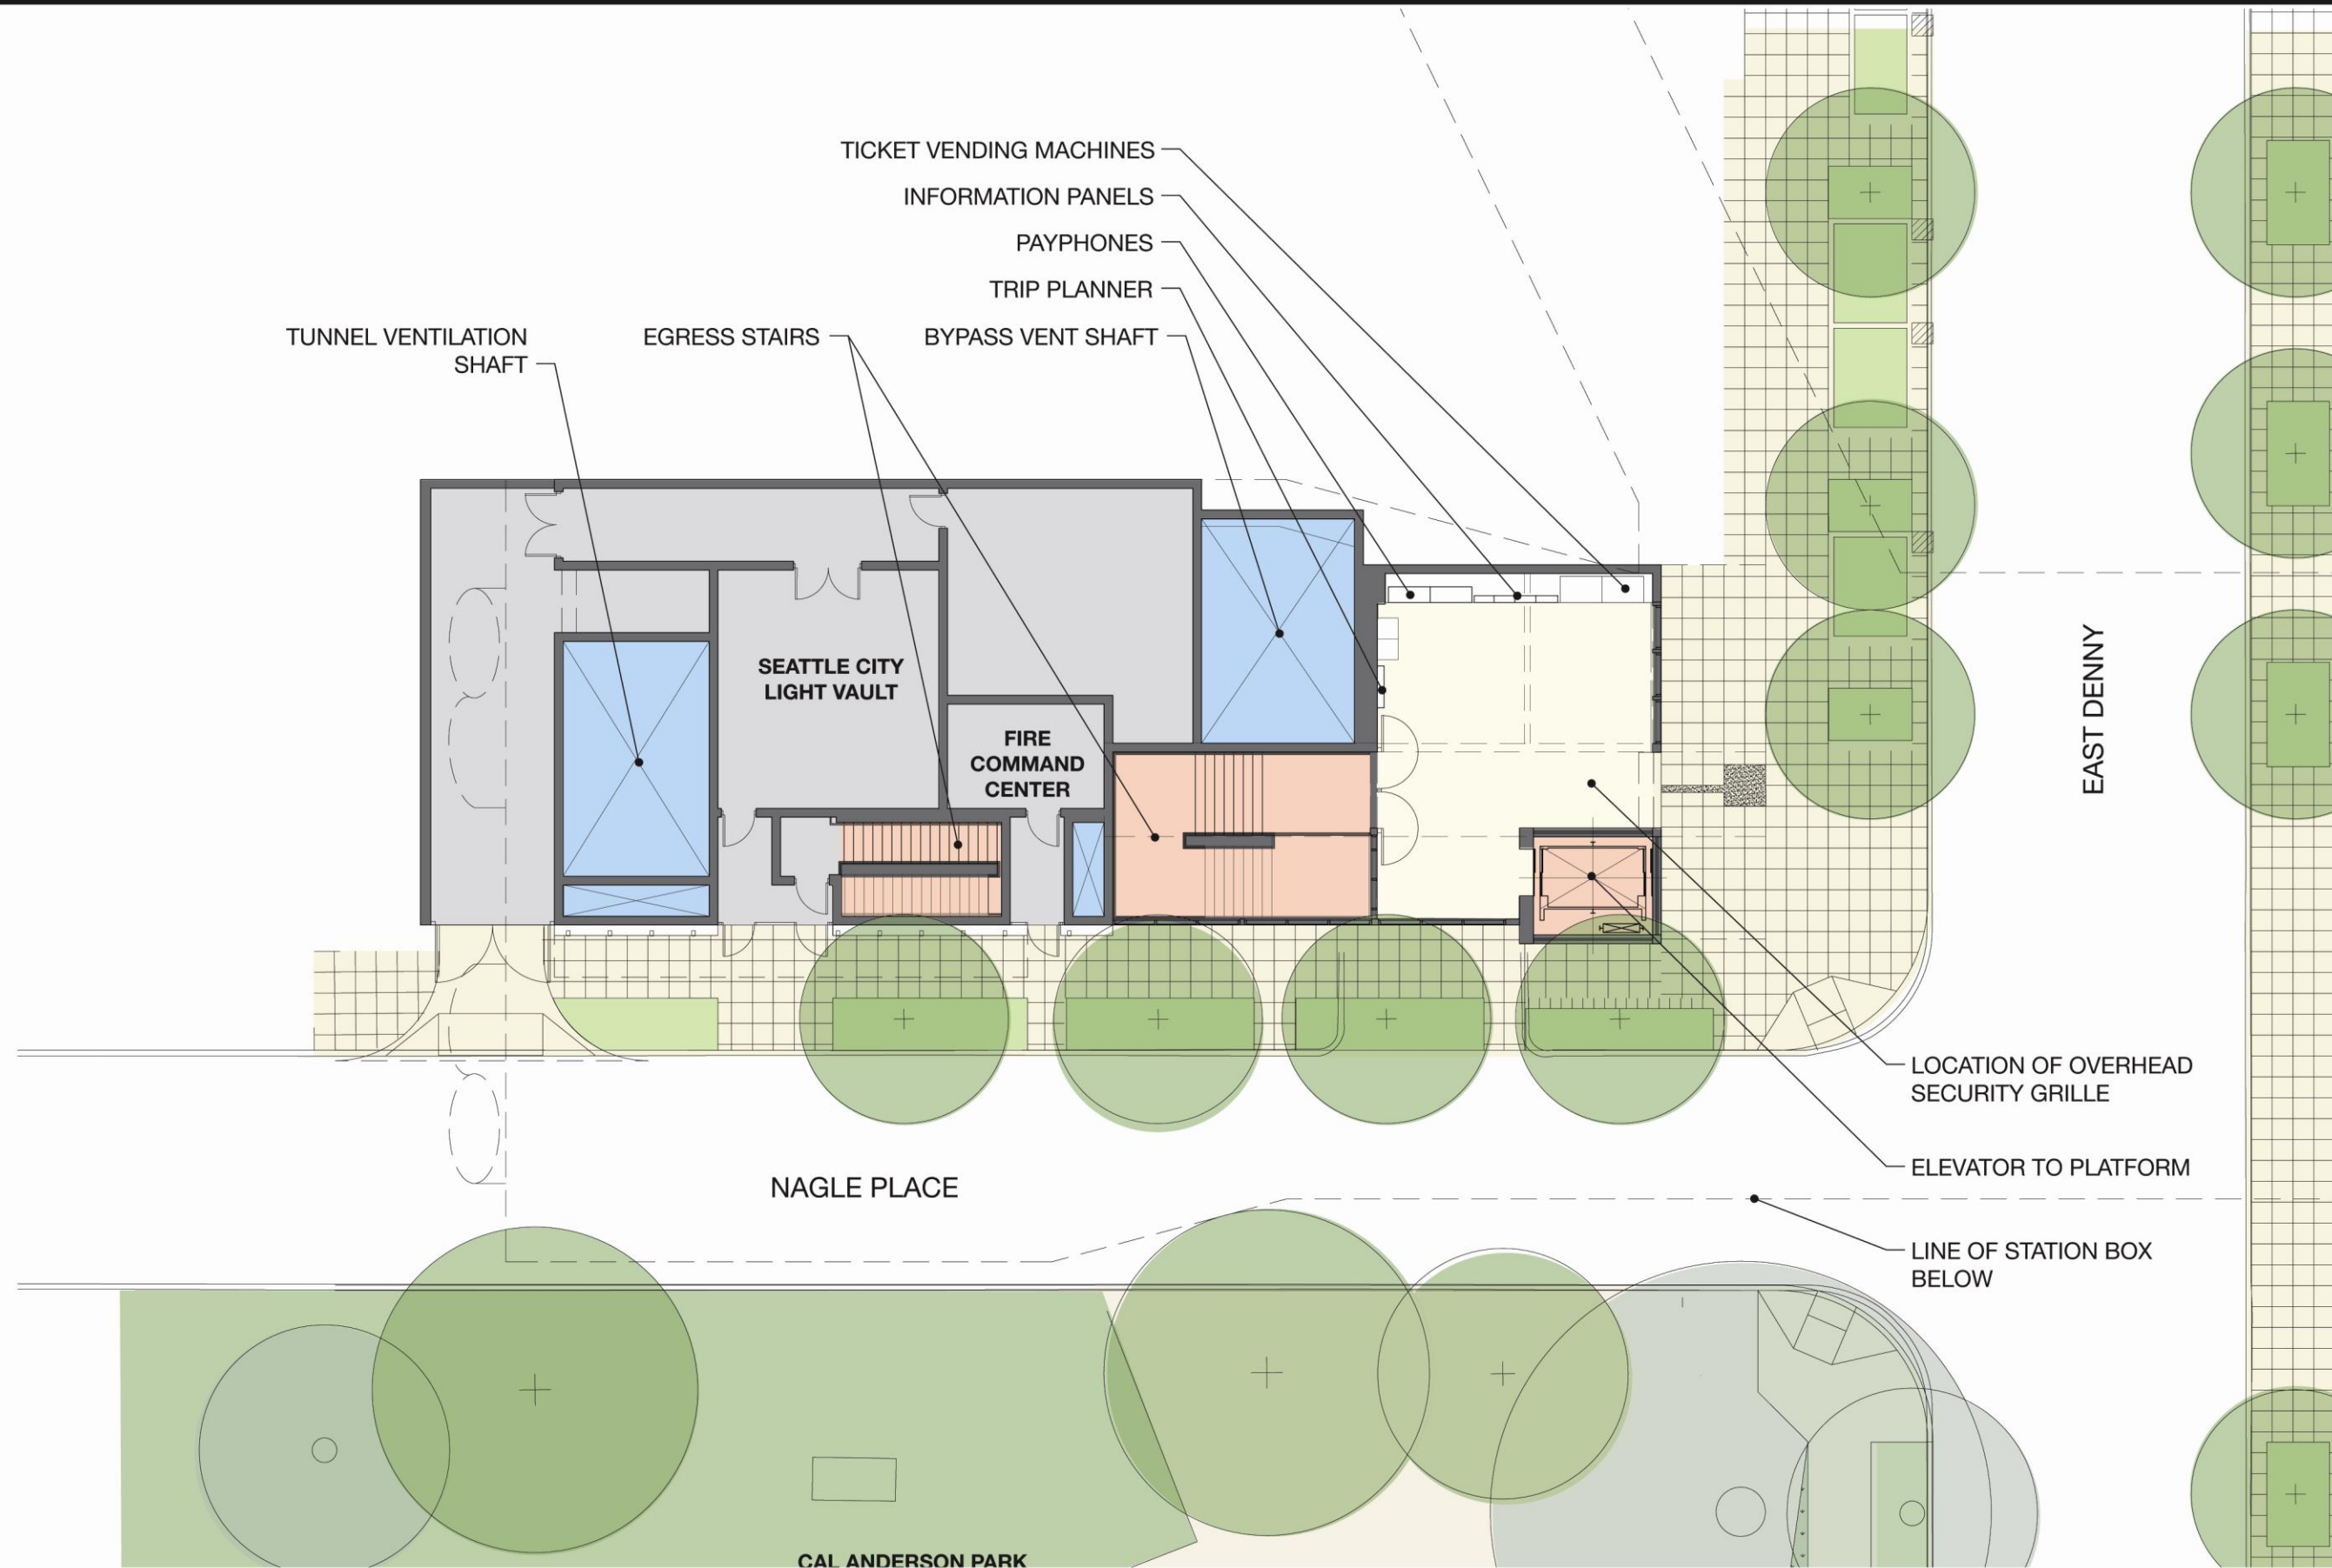

South Entry Enlarged Plan




03.2008


60% REVIEW

Capitol Hill Station

UNIVERSITY LINK

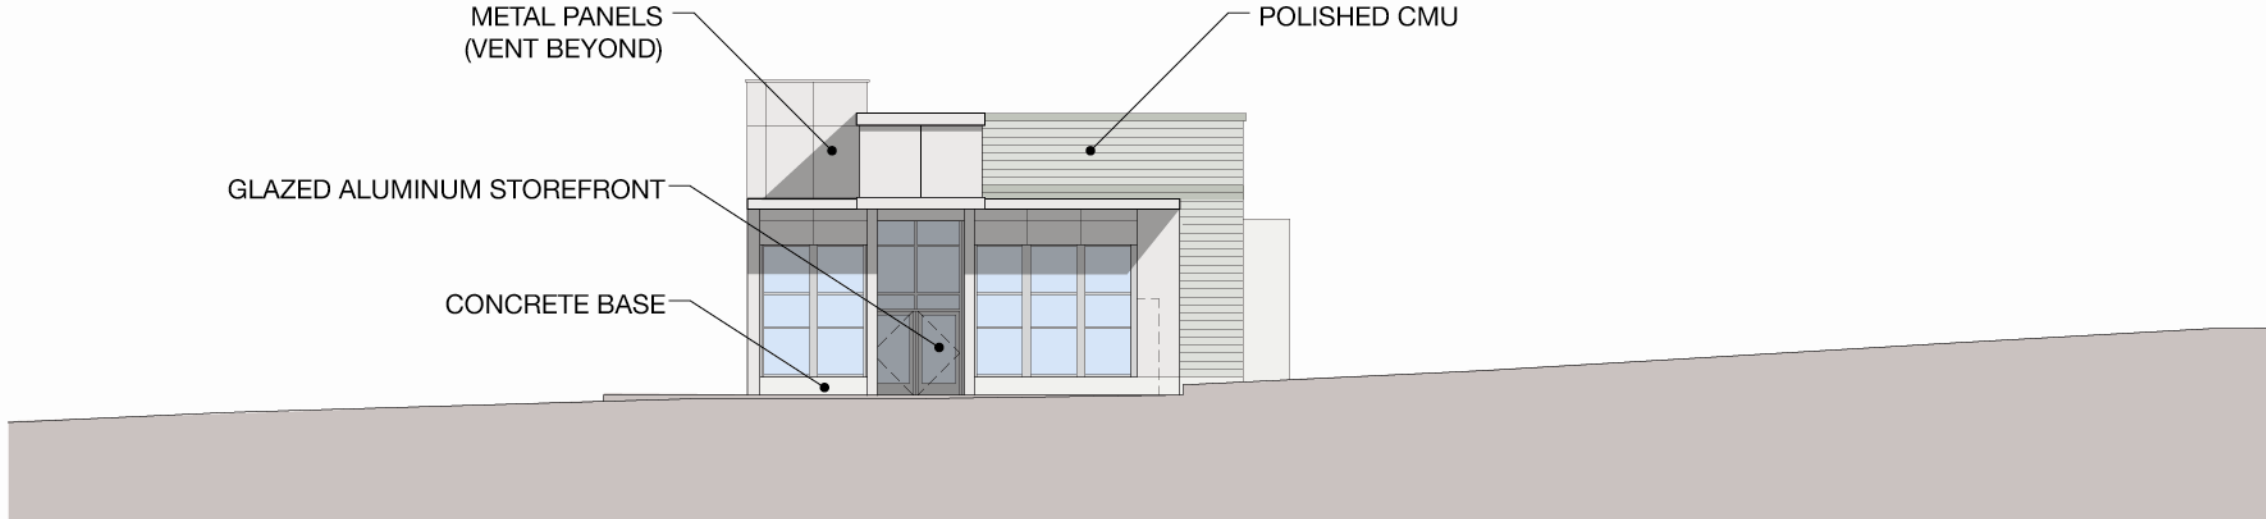


North Elevation

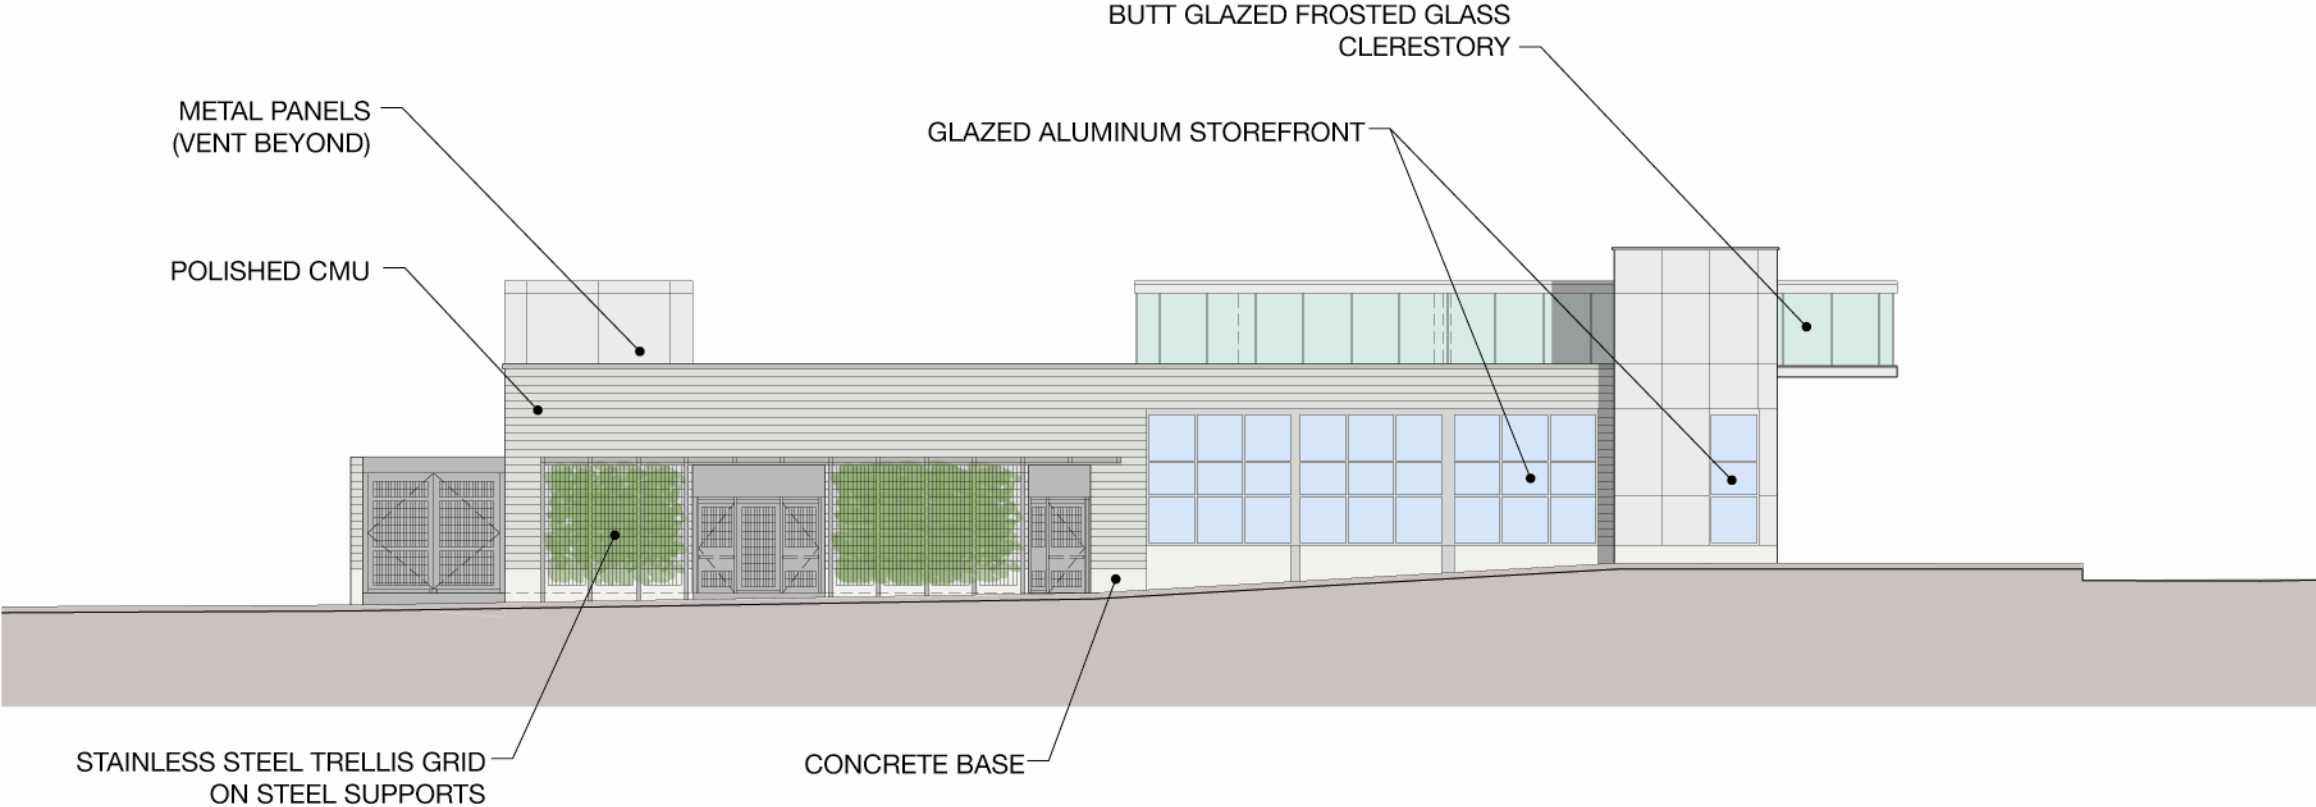

East Elevation

South Entry Elevations

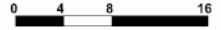


03.2008

60% REVIEW

Capitol Hill Station

UNIVERSITY LINK

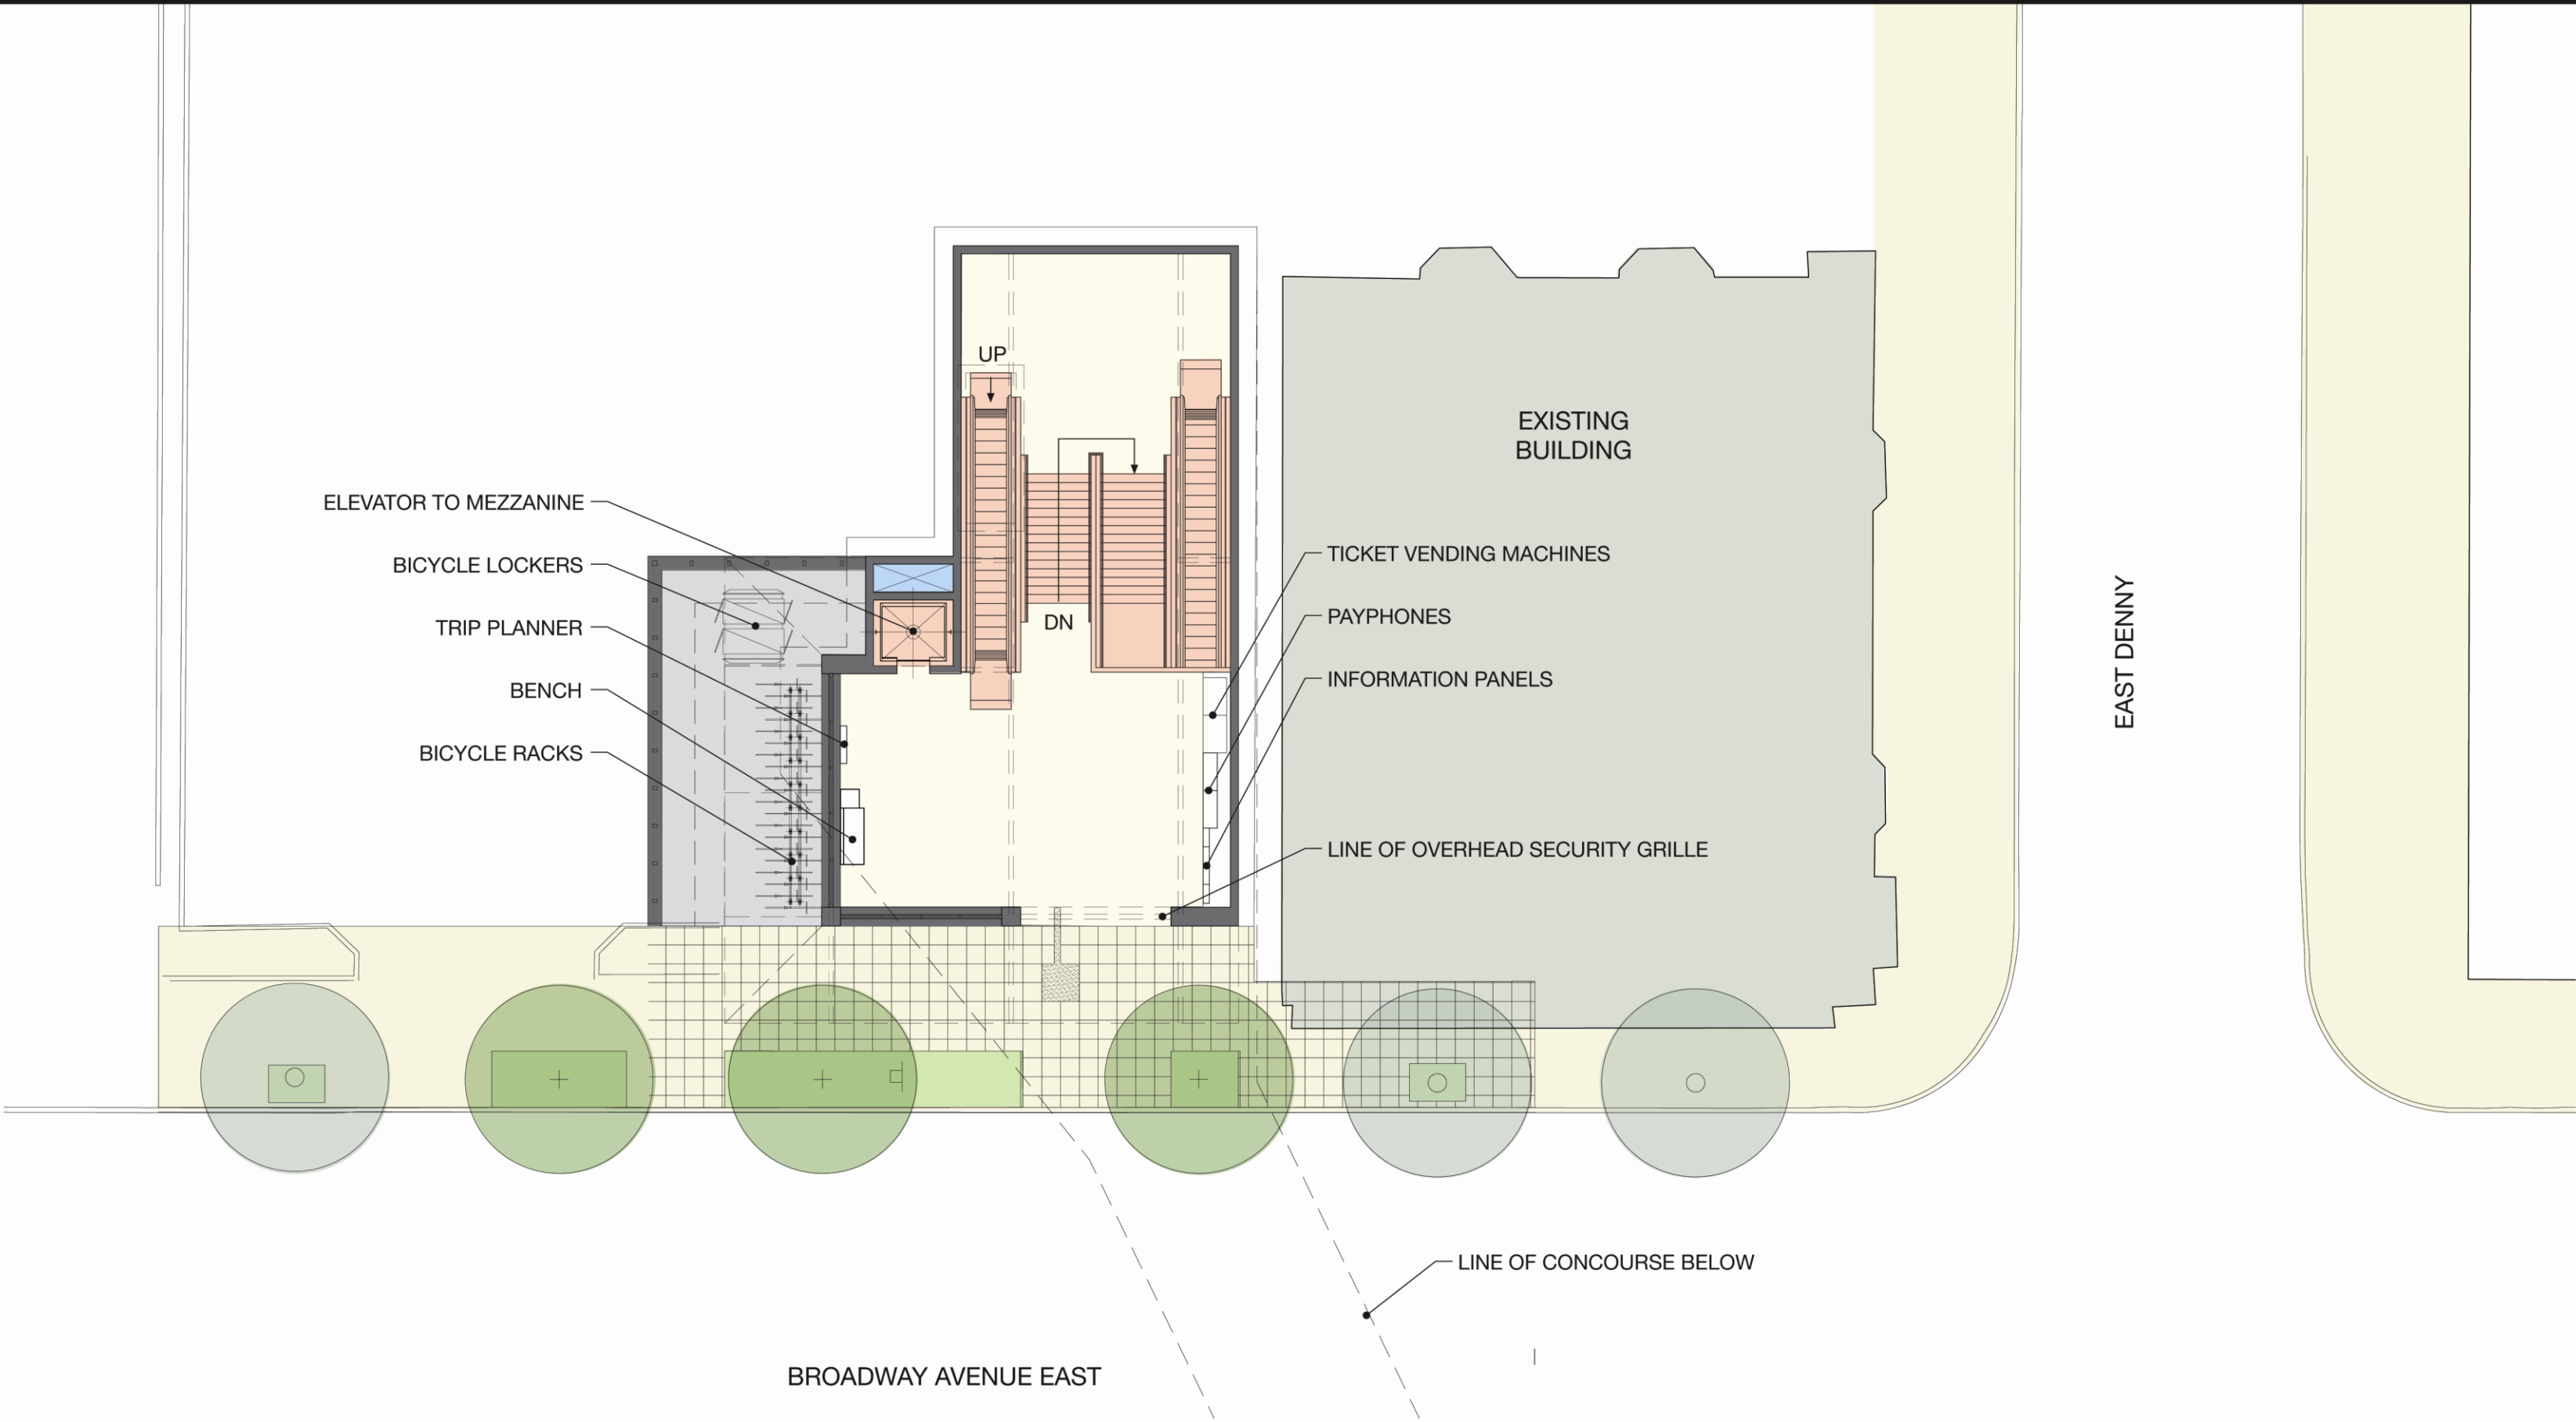

West Entry Enlarged Plan




03.2008


60% REVIEW

Capitol Hill Station

UNIVERSITY LINK

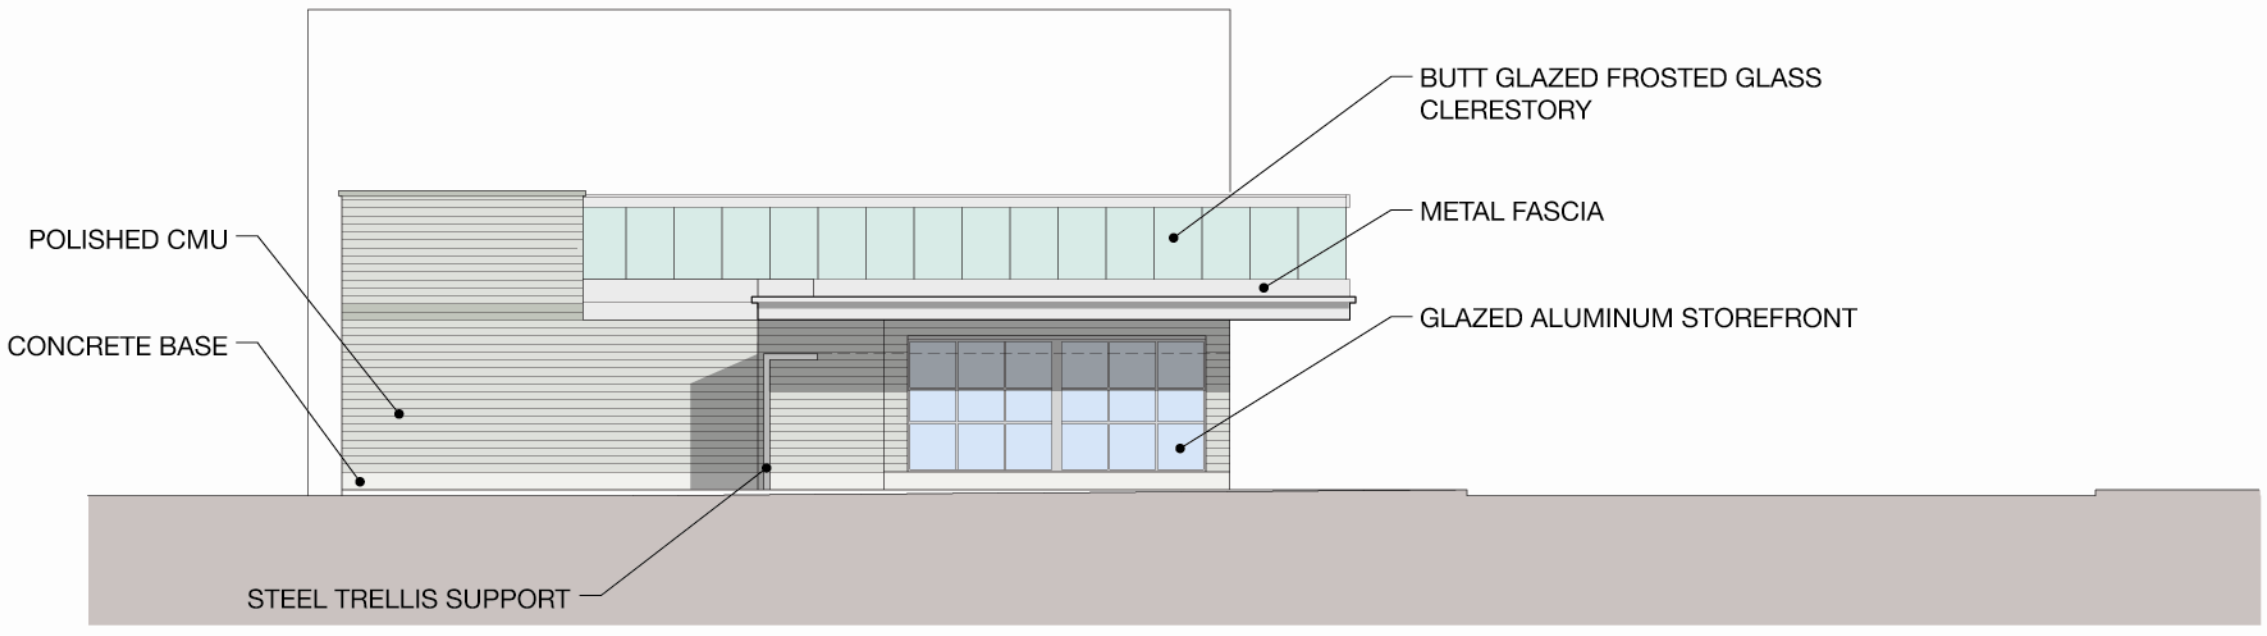

South Elevation

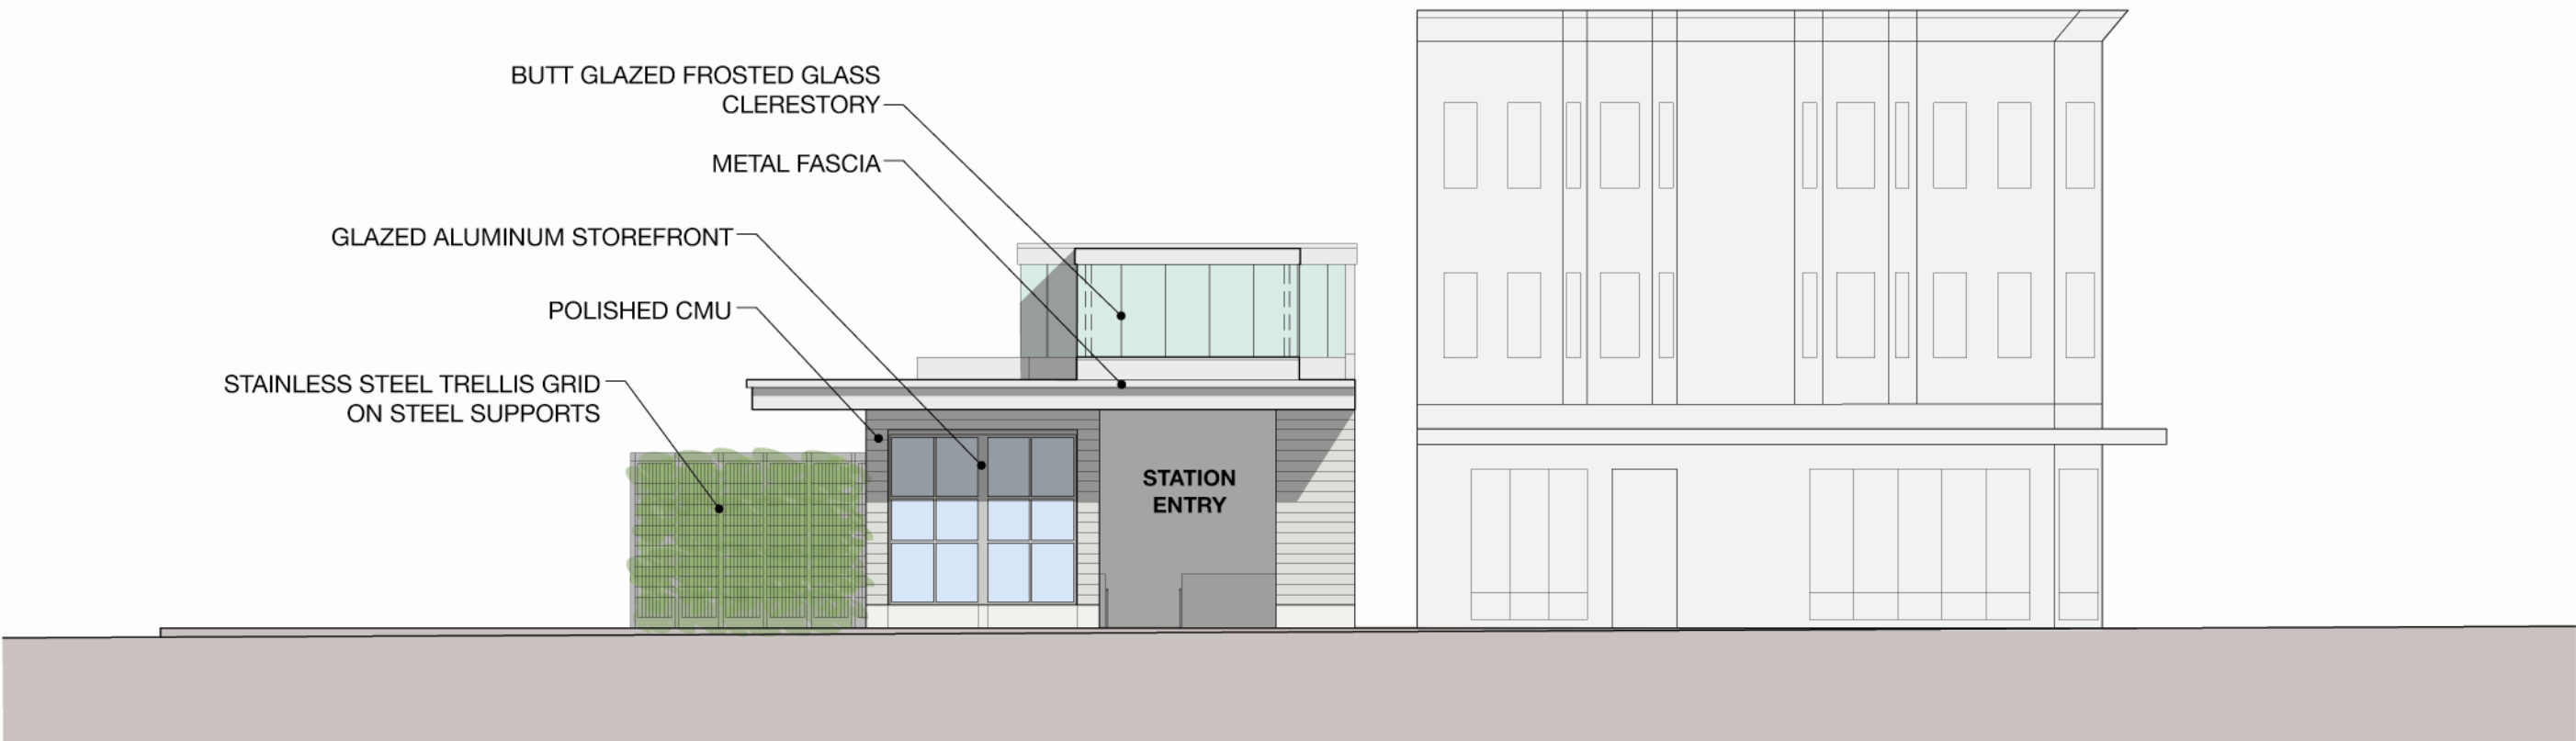

East Elevation

West Entry Elevations



03.2008

60% REVIEW

Capitol Hill Station

UNIVERSITY LINK



North Entry



North Interior



South Entry



West Entry

Exterior Models

03.2008

60% REVIEW

Capitol Hill Station

UNIVERSITY LINK



03.2008

60% REVIEW


NTP HEWITT SWIFTCOMPANY^{LLC}
Northlink Transit Partners




CENTRAL PUGET SOUND REGIONAL TRANSIT AUTHORITY

Capitol Hill Station

UNIVERSITY LINK

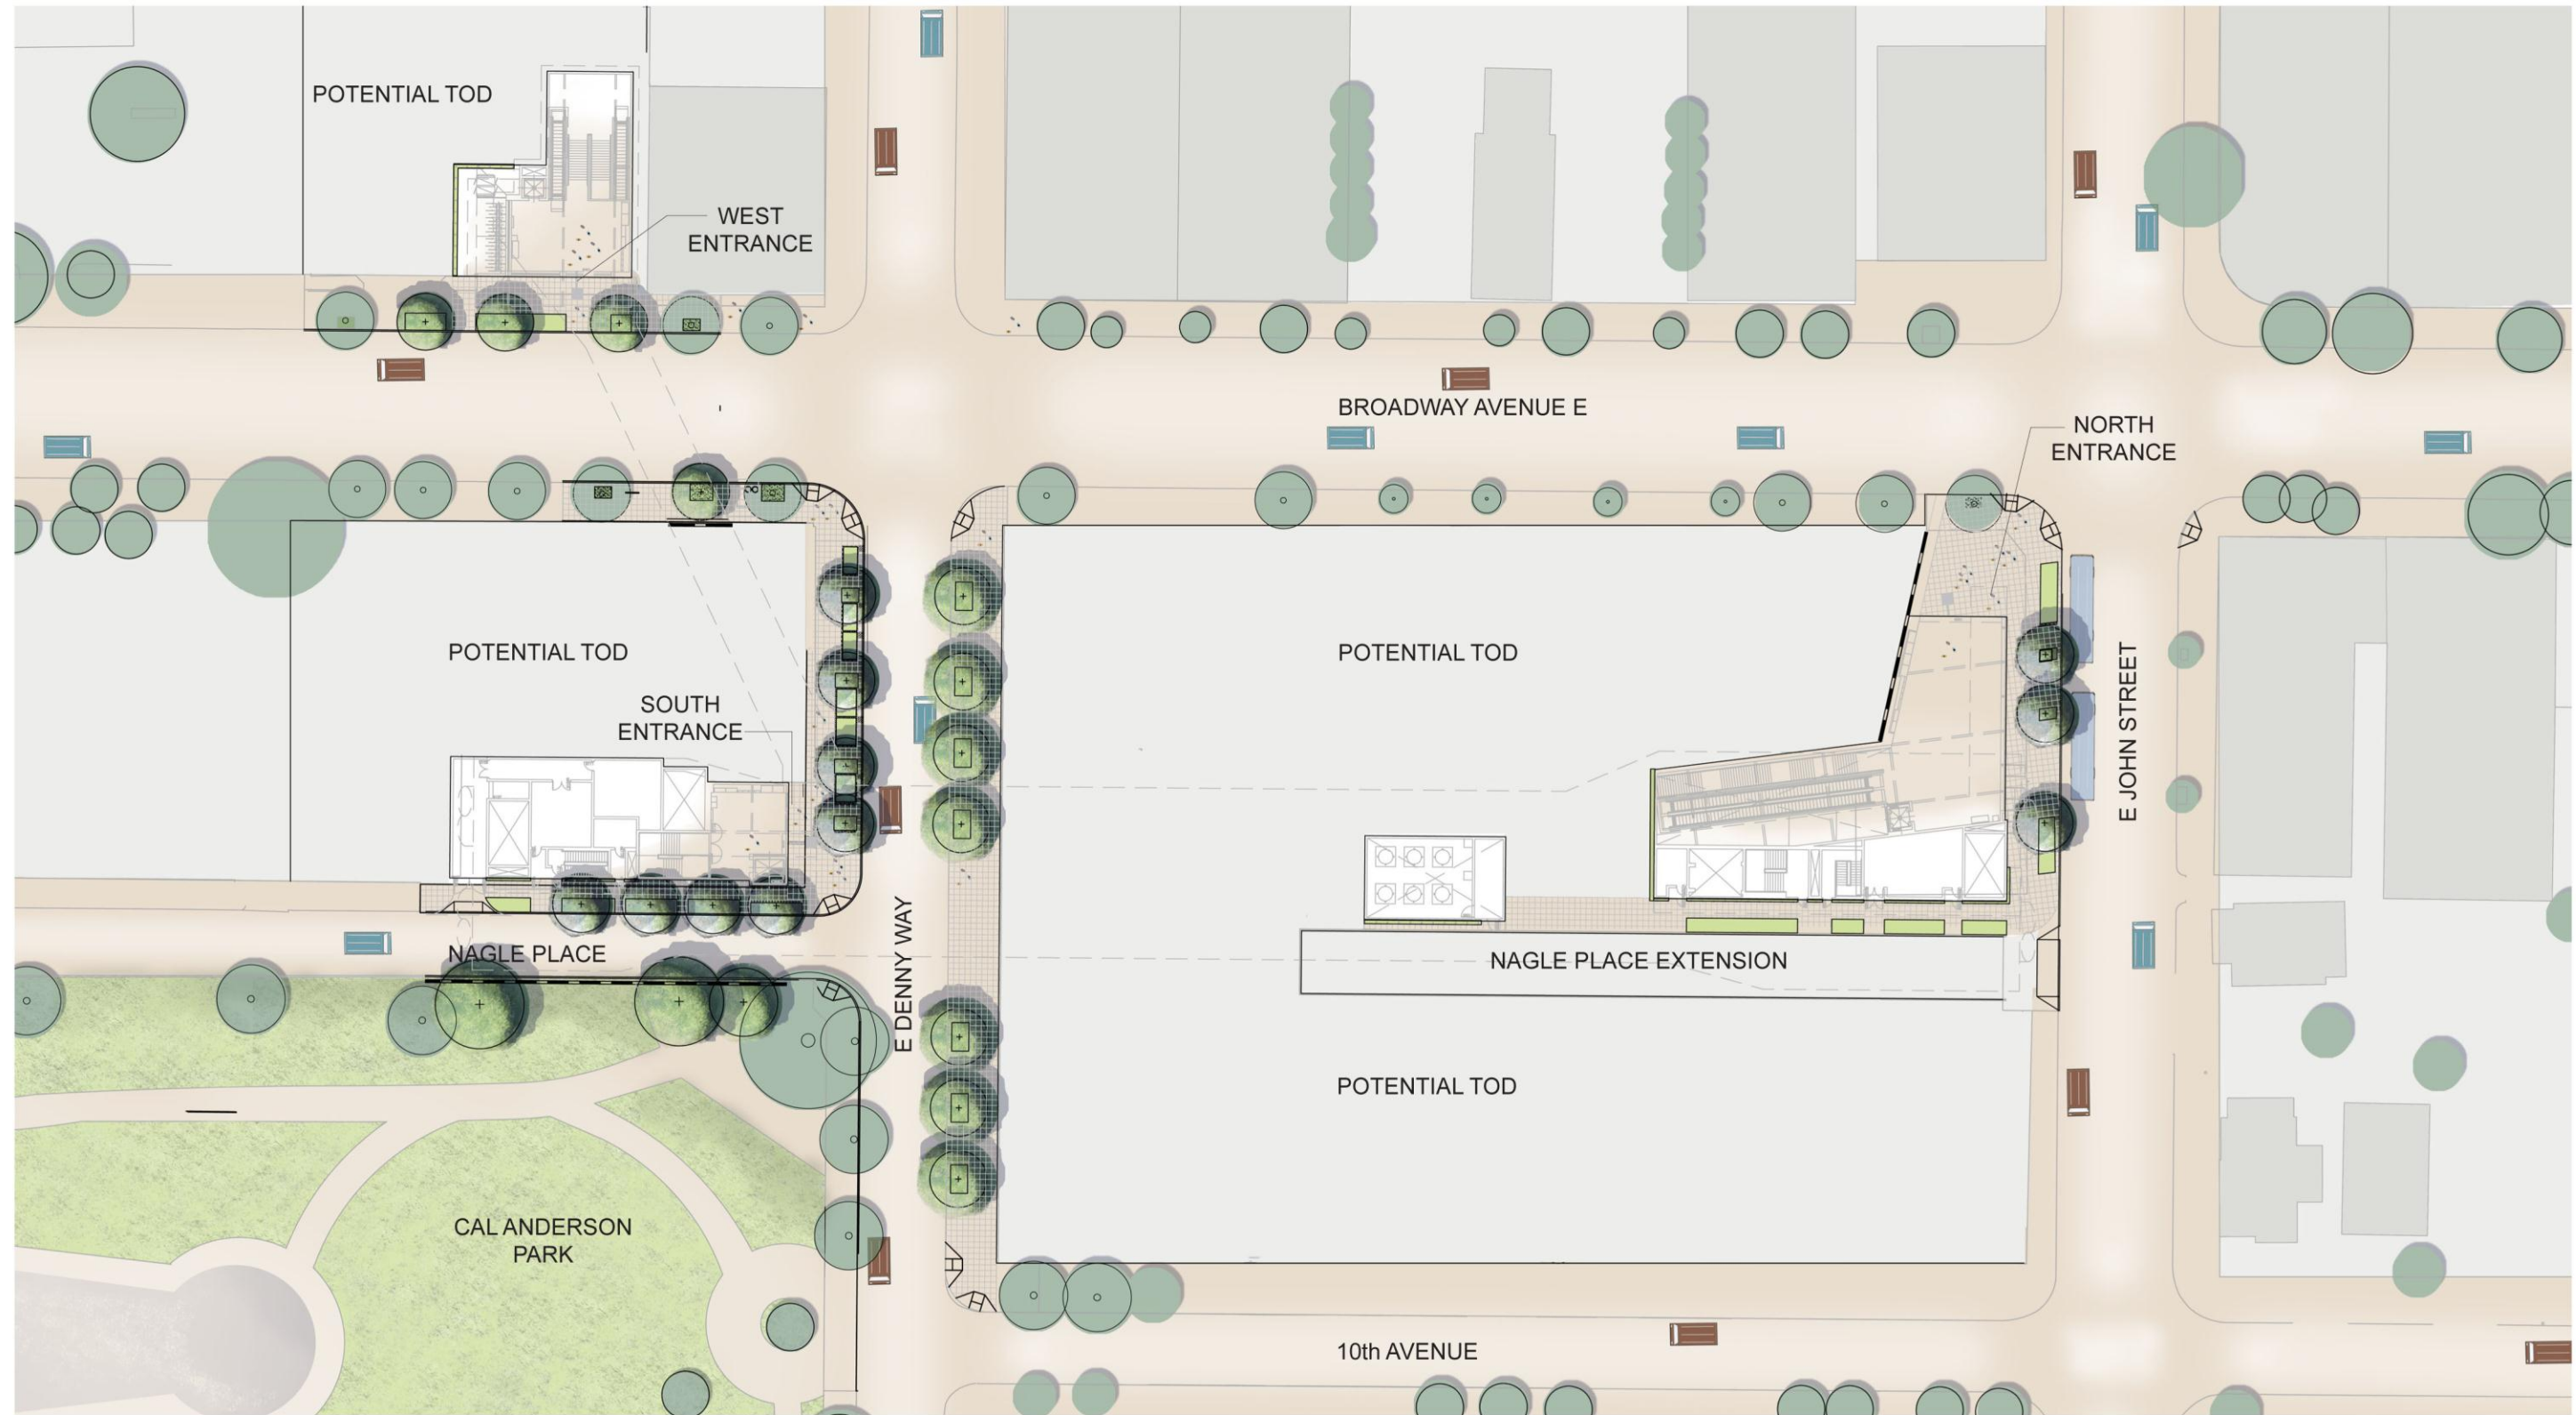

Landscape Plan

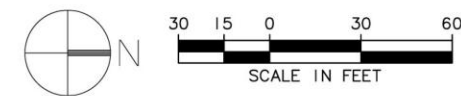

03.2008

60% REVIEW



HEWITT SWIFTCOMPANY^{LLC}




CENTRAL PUGET SOUND REGIONAL TRANSIT AUTHORITY

Capitol Hill Station

UNIVERSITY LINK



Section - East Denny Way looking South
Scale : 1" = 10'-0"

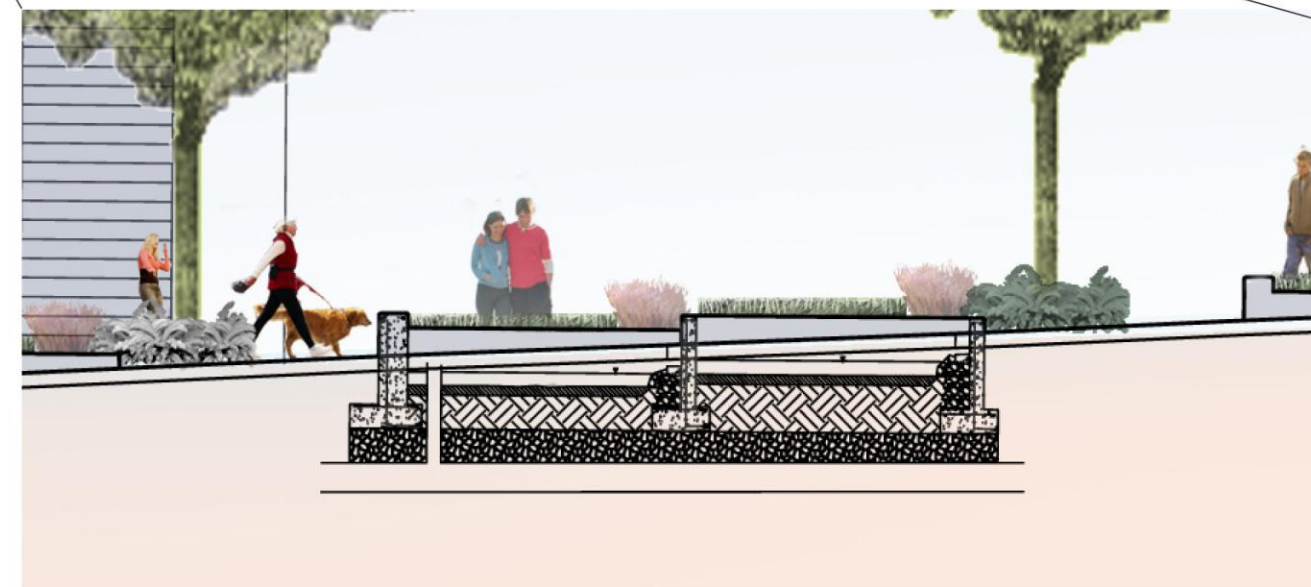


Rain Garden
NTS

03.2008

60% REVIEW

Capitol Hill Station

UNIVERSITY LINK

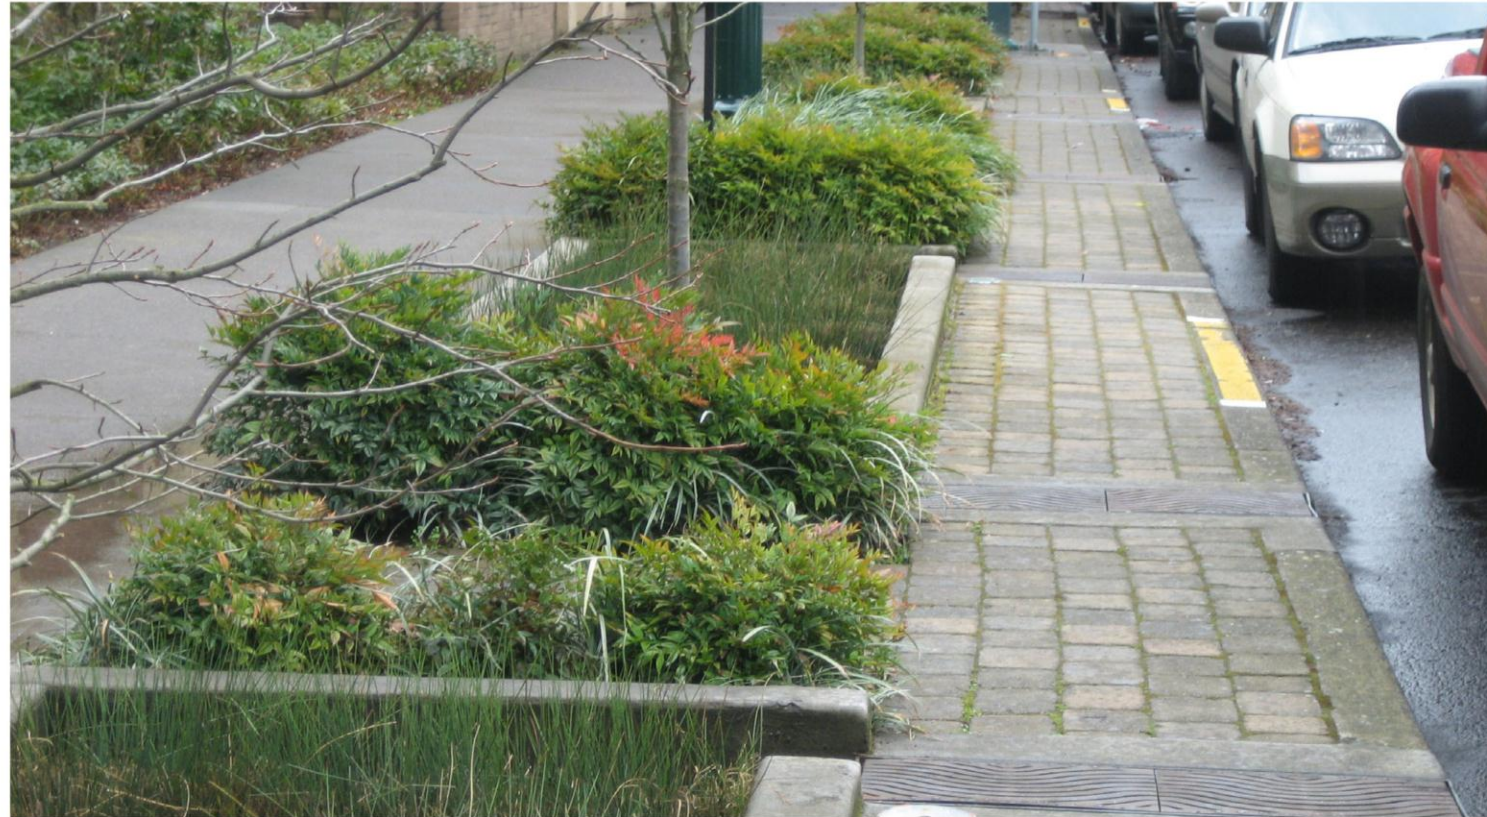


03.2008

60% REVIEW

Capitol Hill Station

UNIVERSITY LINK

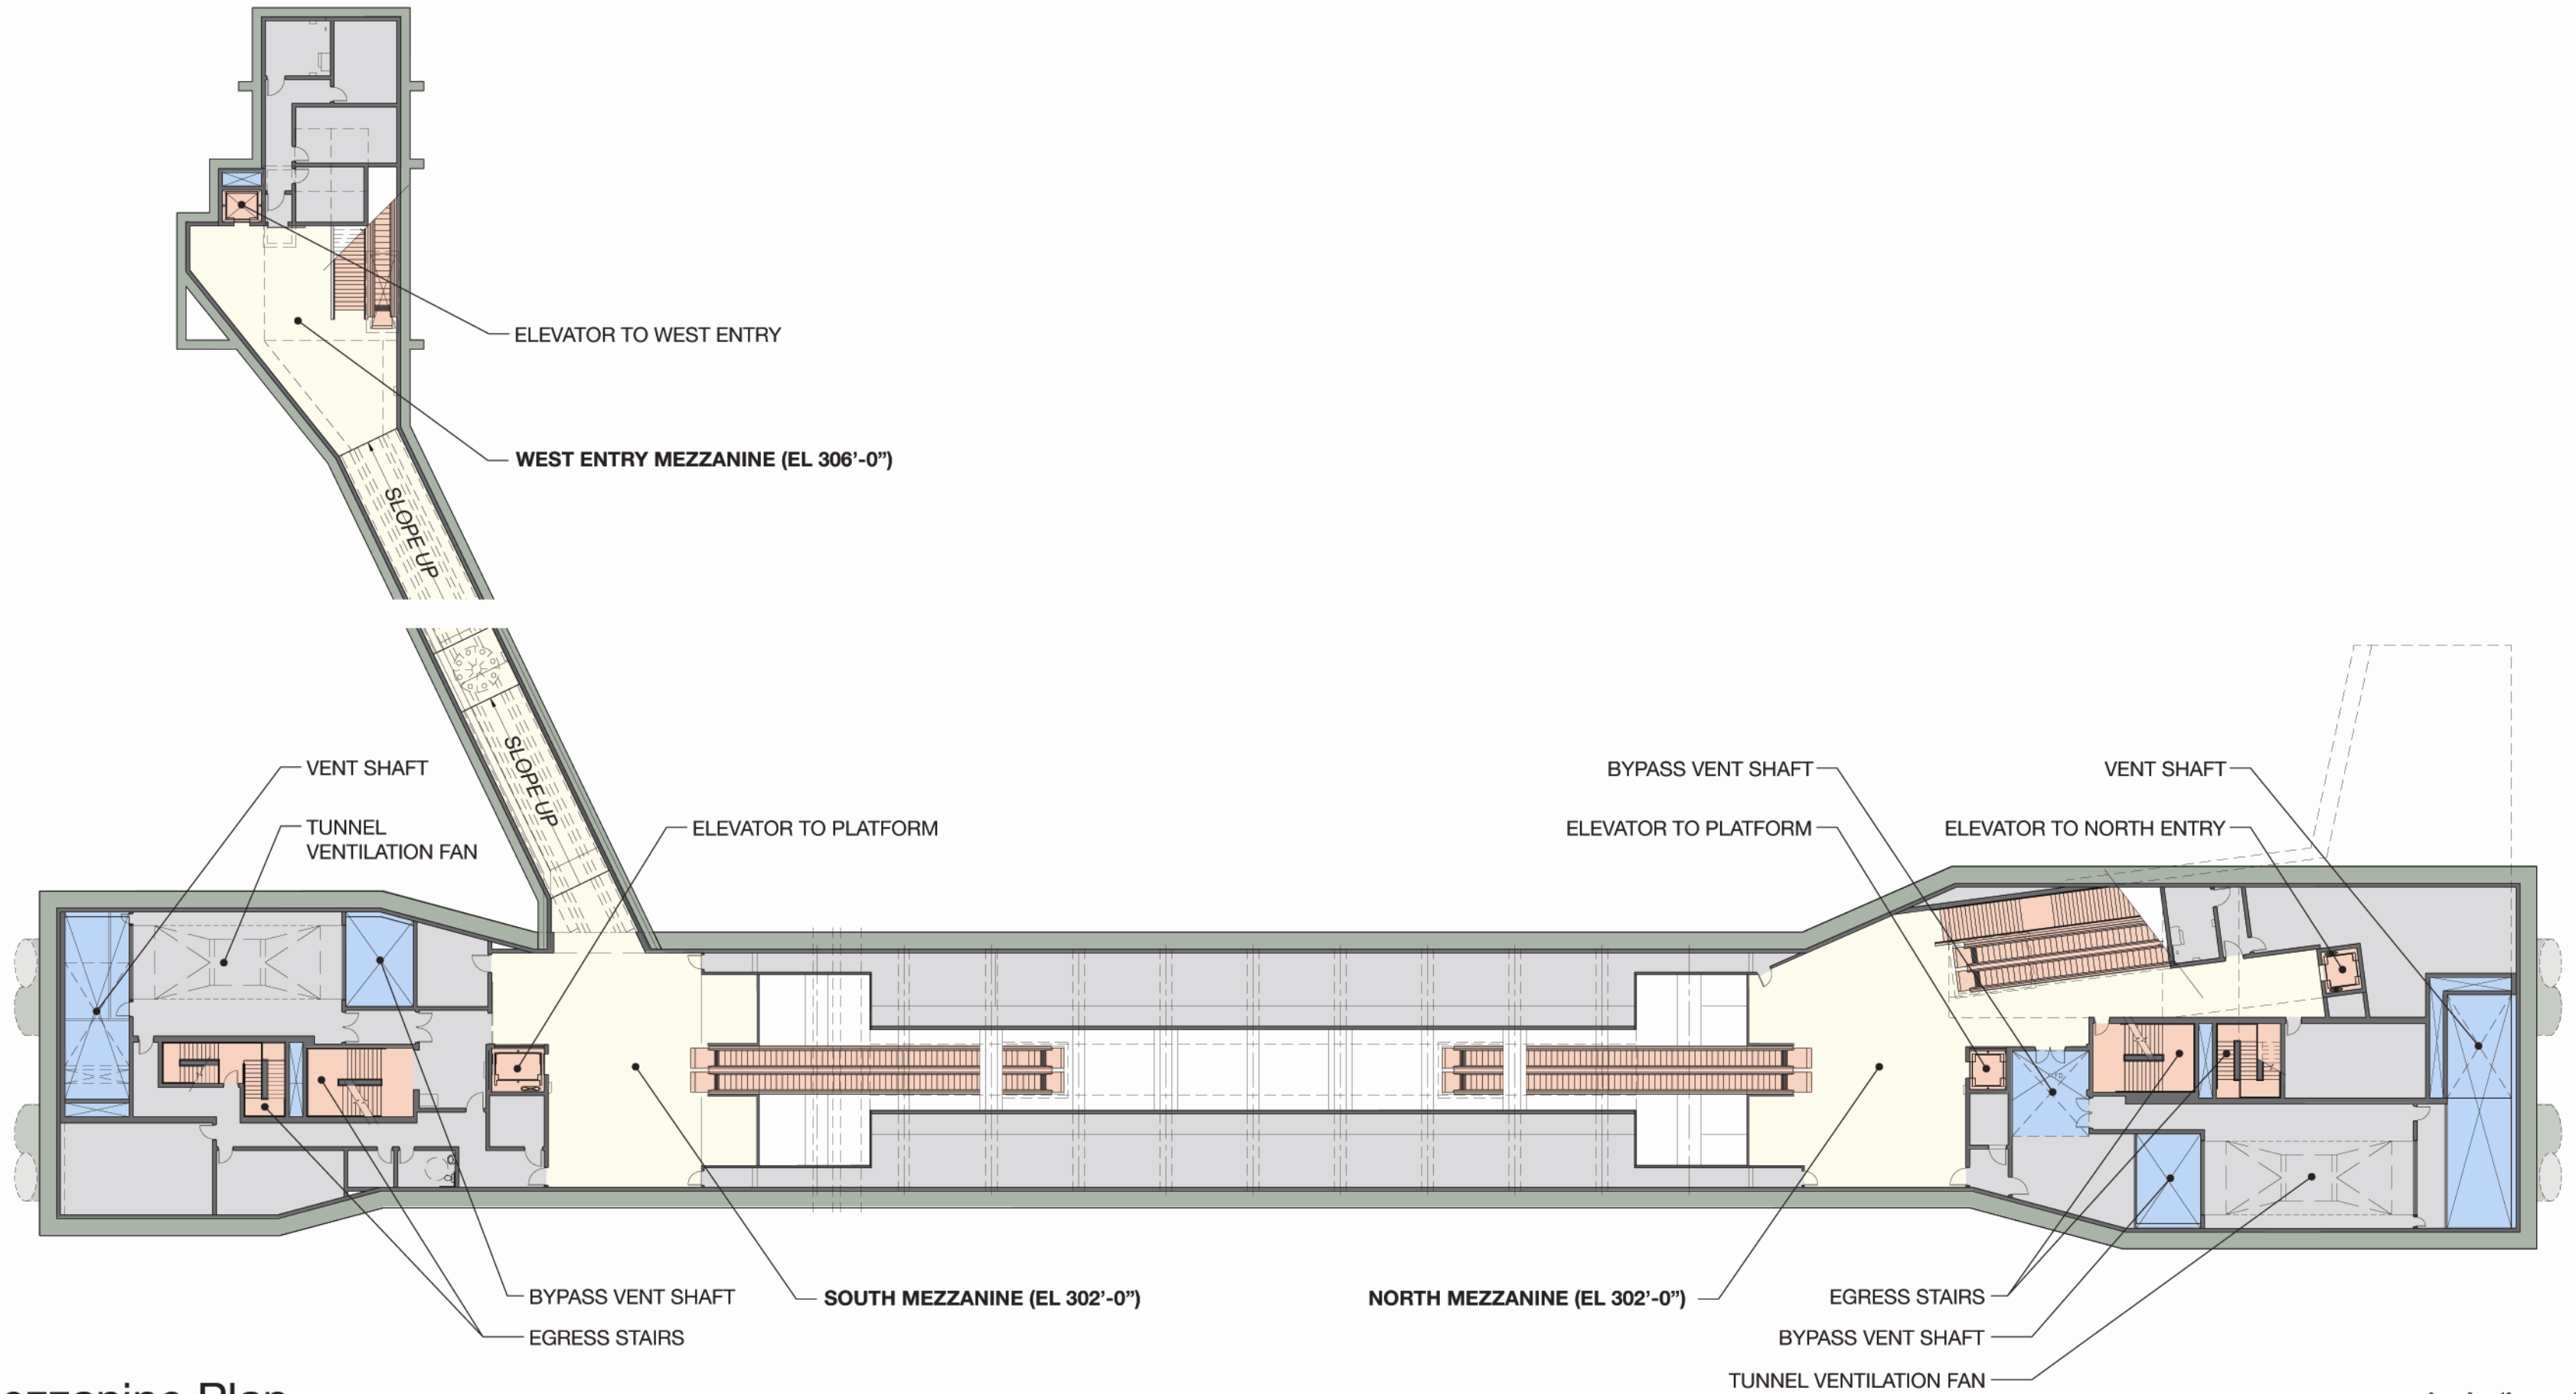

Mezzanine Plan




03.2008


60% REVIEW

Capitol Hill Station

UNIVERSITY LINK

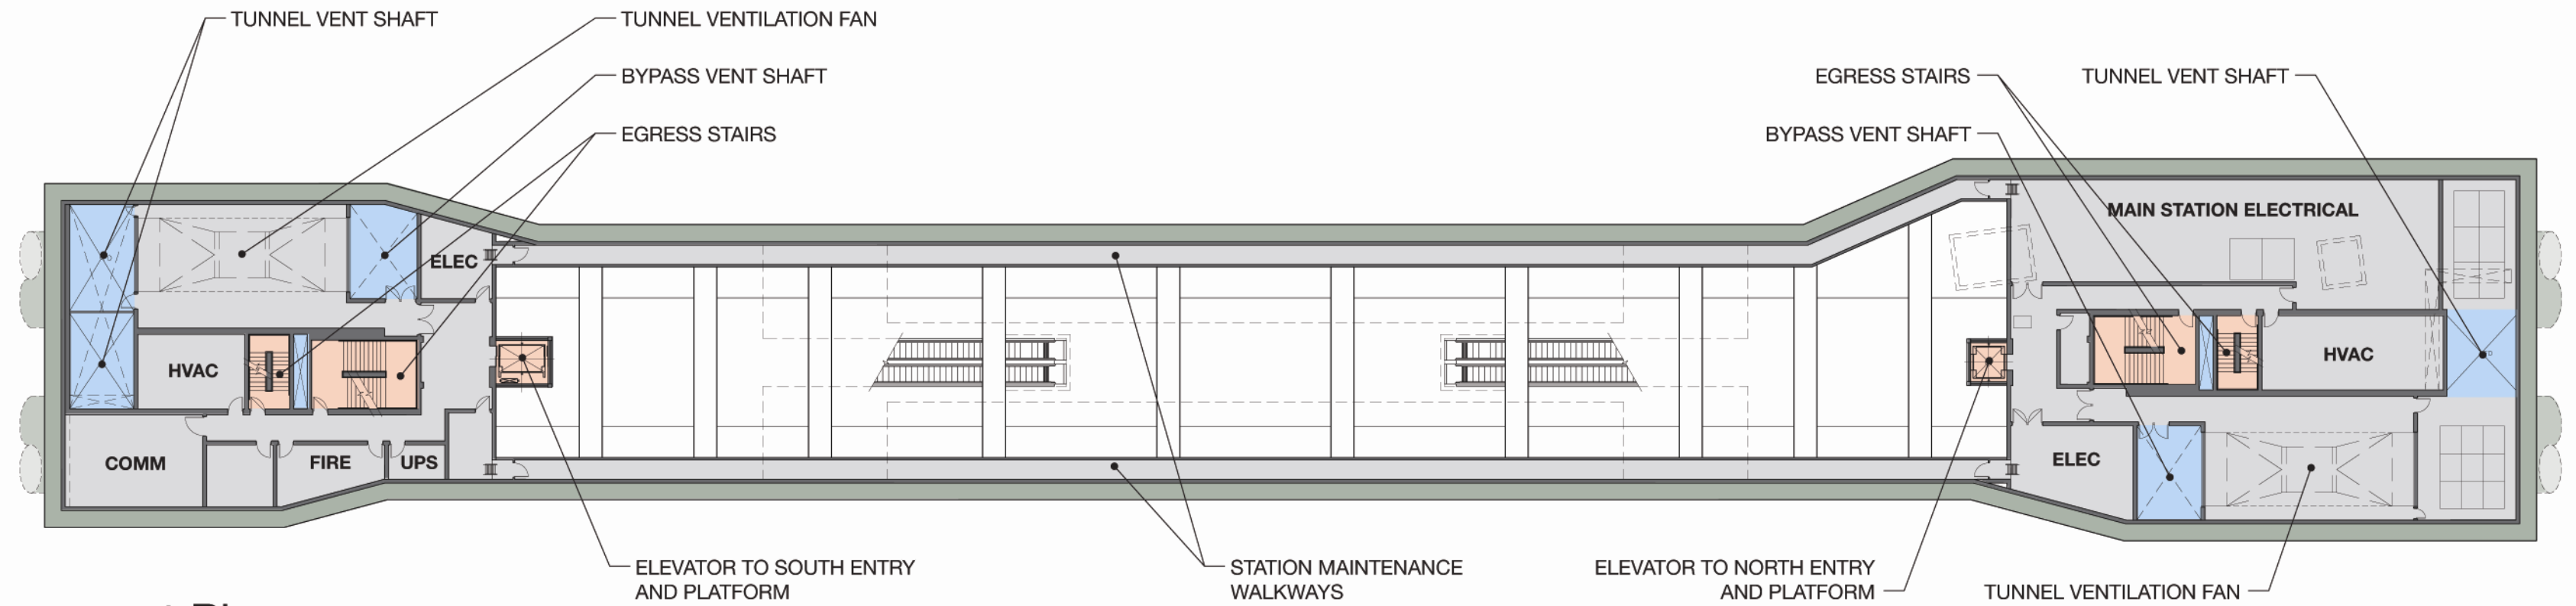

Basement Plan

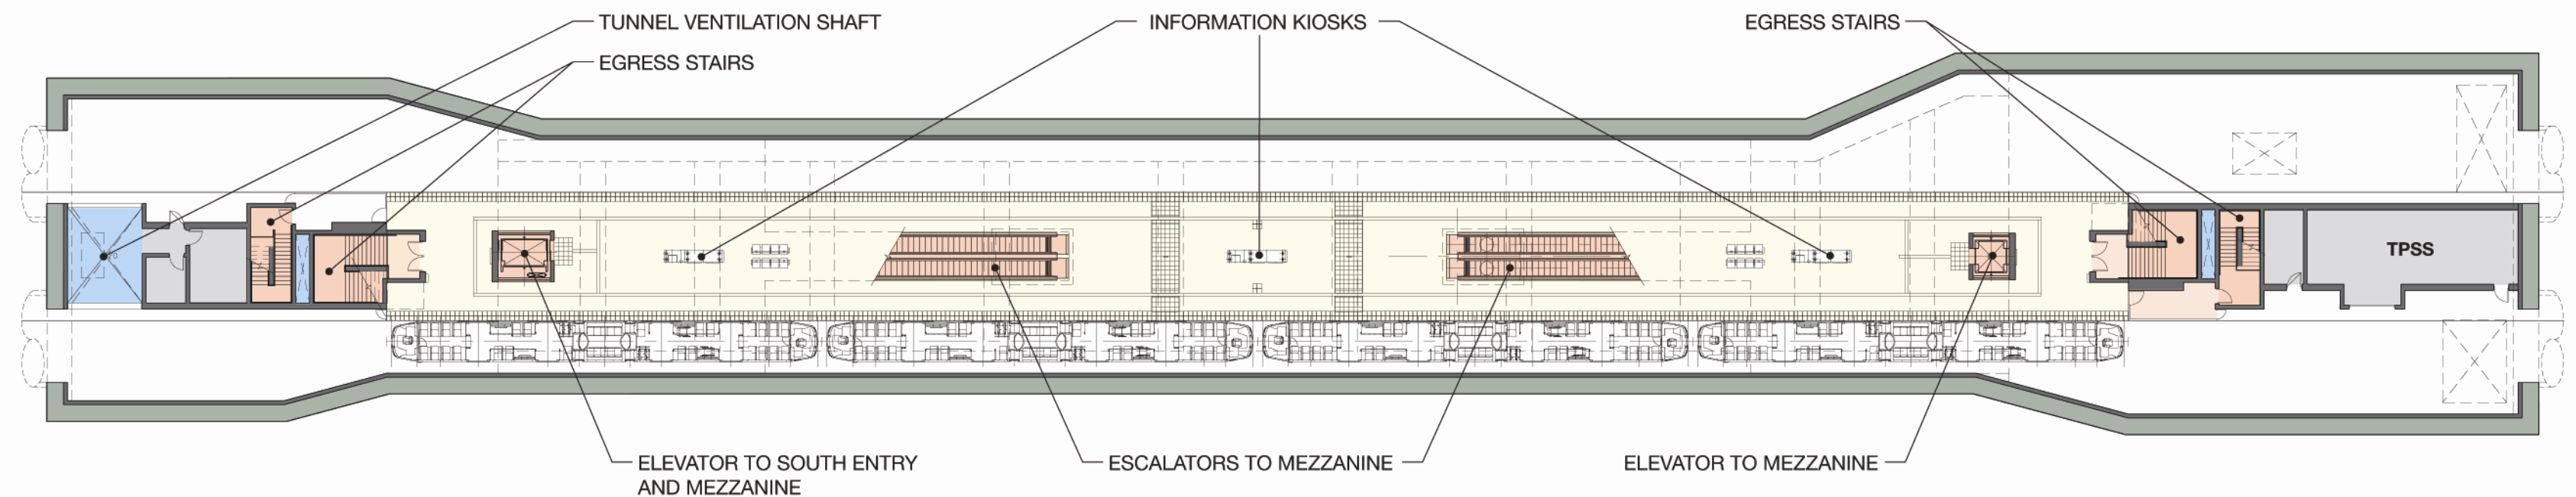

Platform Plan




03.2008


60% REVIEW

Capitol Hill Station

UNIVERSITY LINK

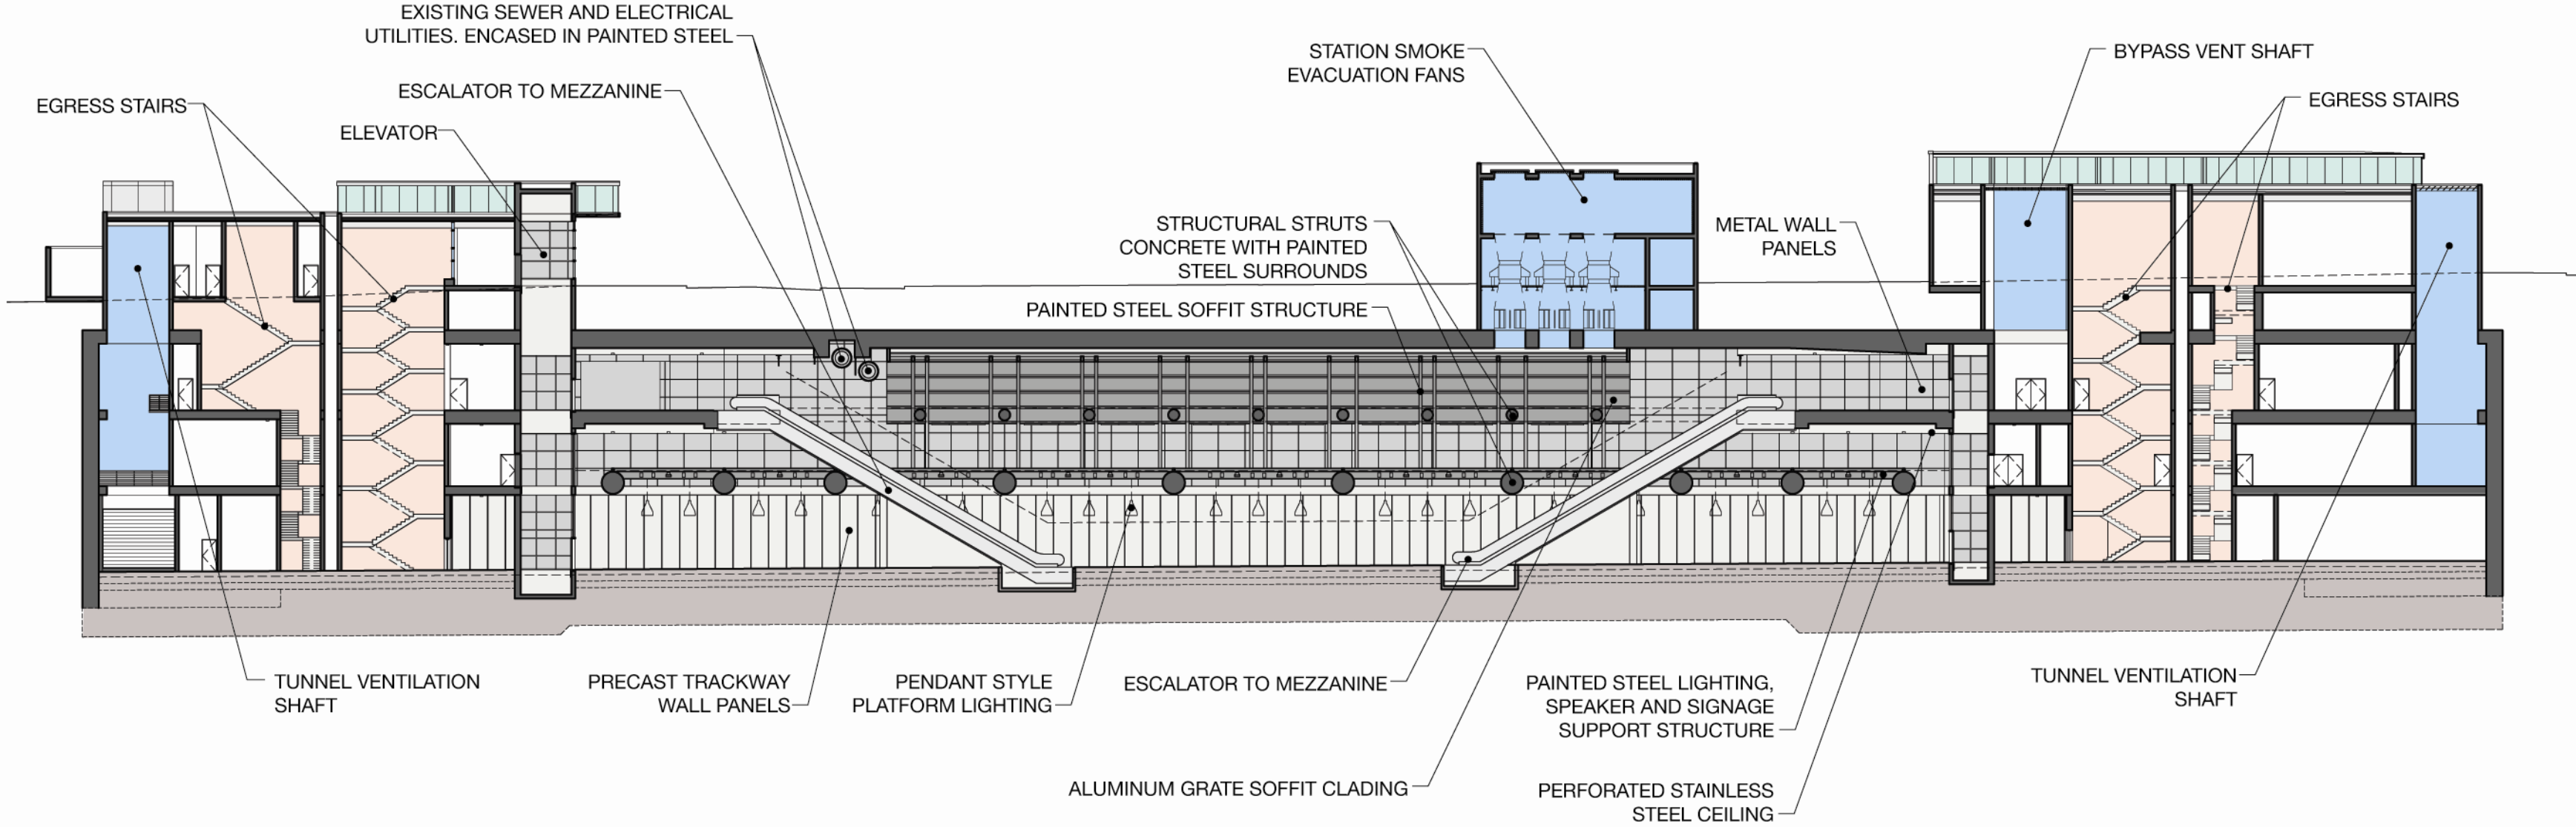

Longitudinal Section

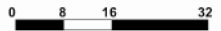


03.2008


60% REVIEW

Capitol Hill Station

UNIVERSITY LINK

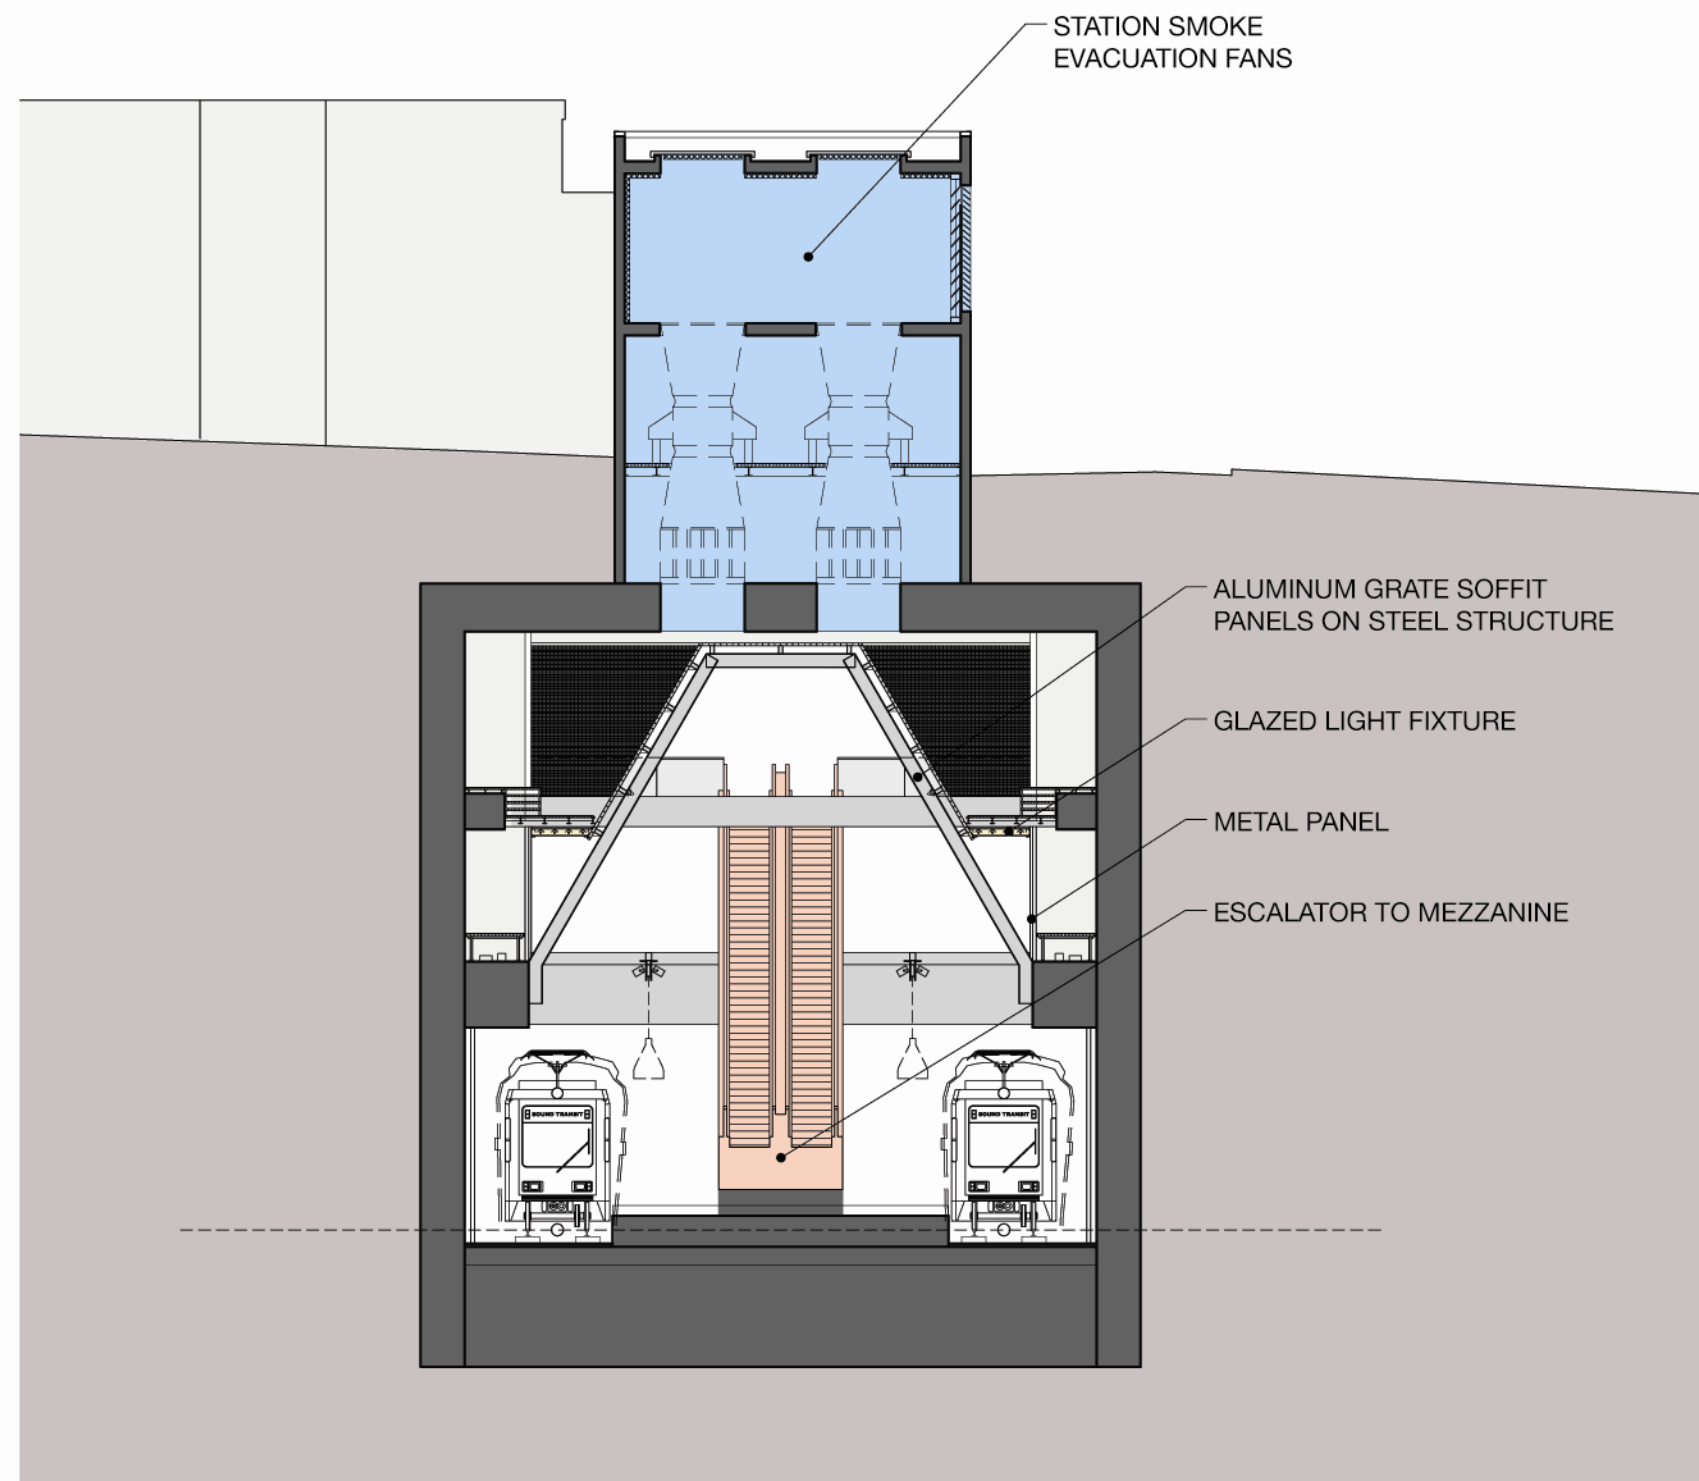

Cross Section A-A

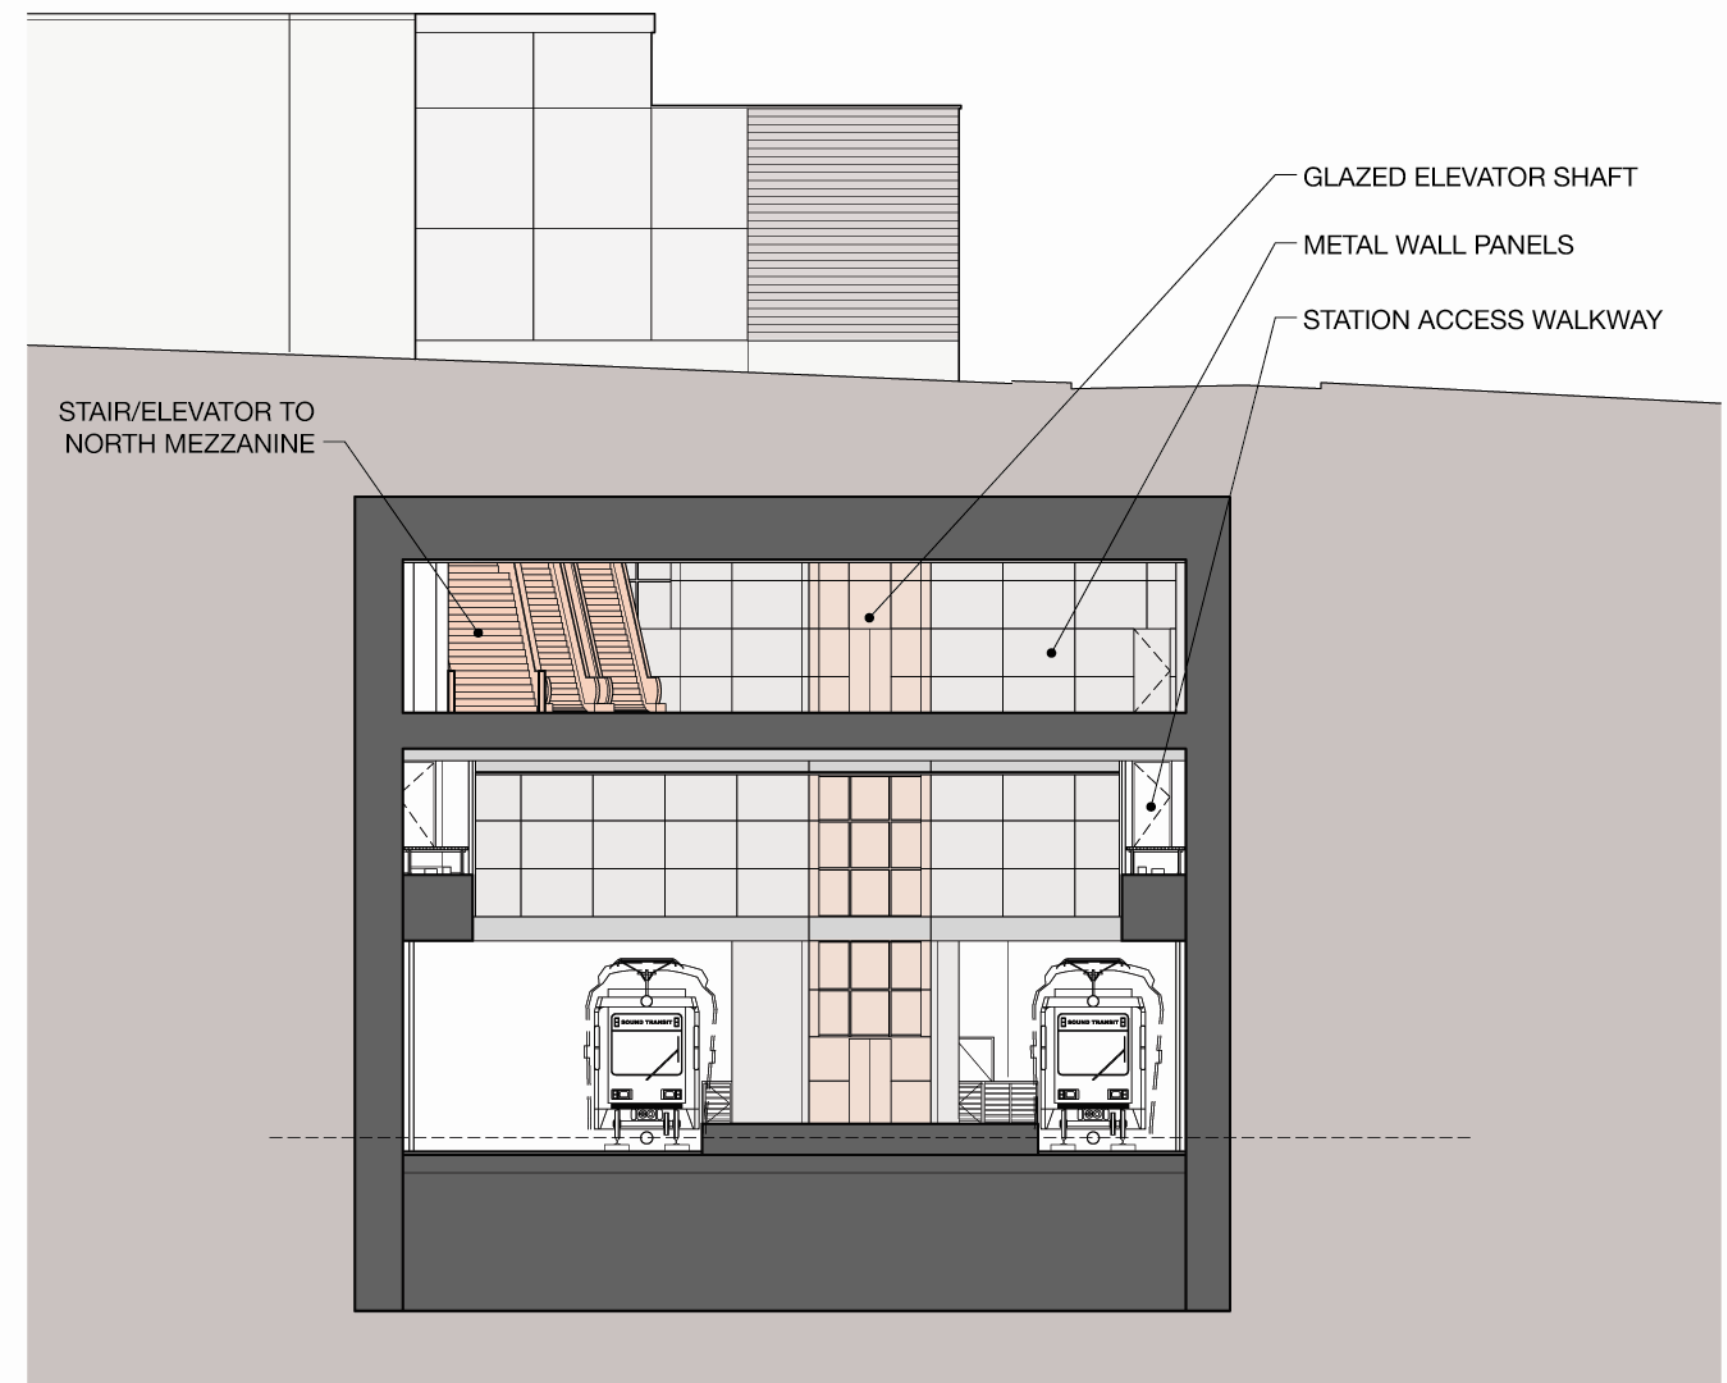

Cross Section B-B




03.2008


60% REVIEW

Capitol Hill Station

UNIVERSITY LINK

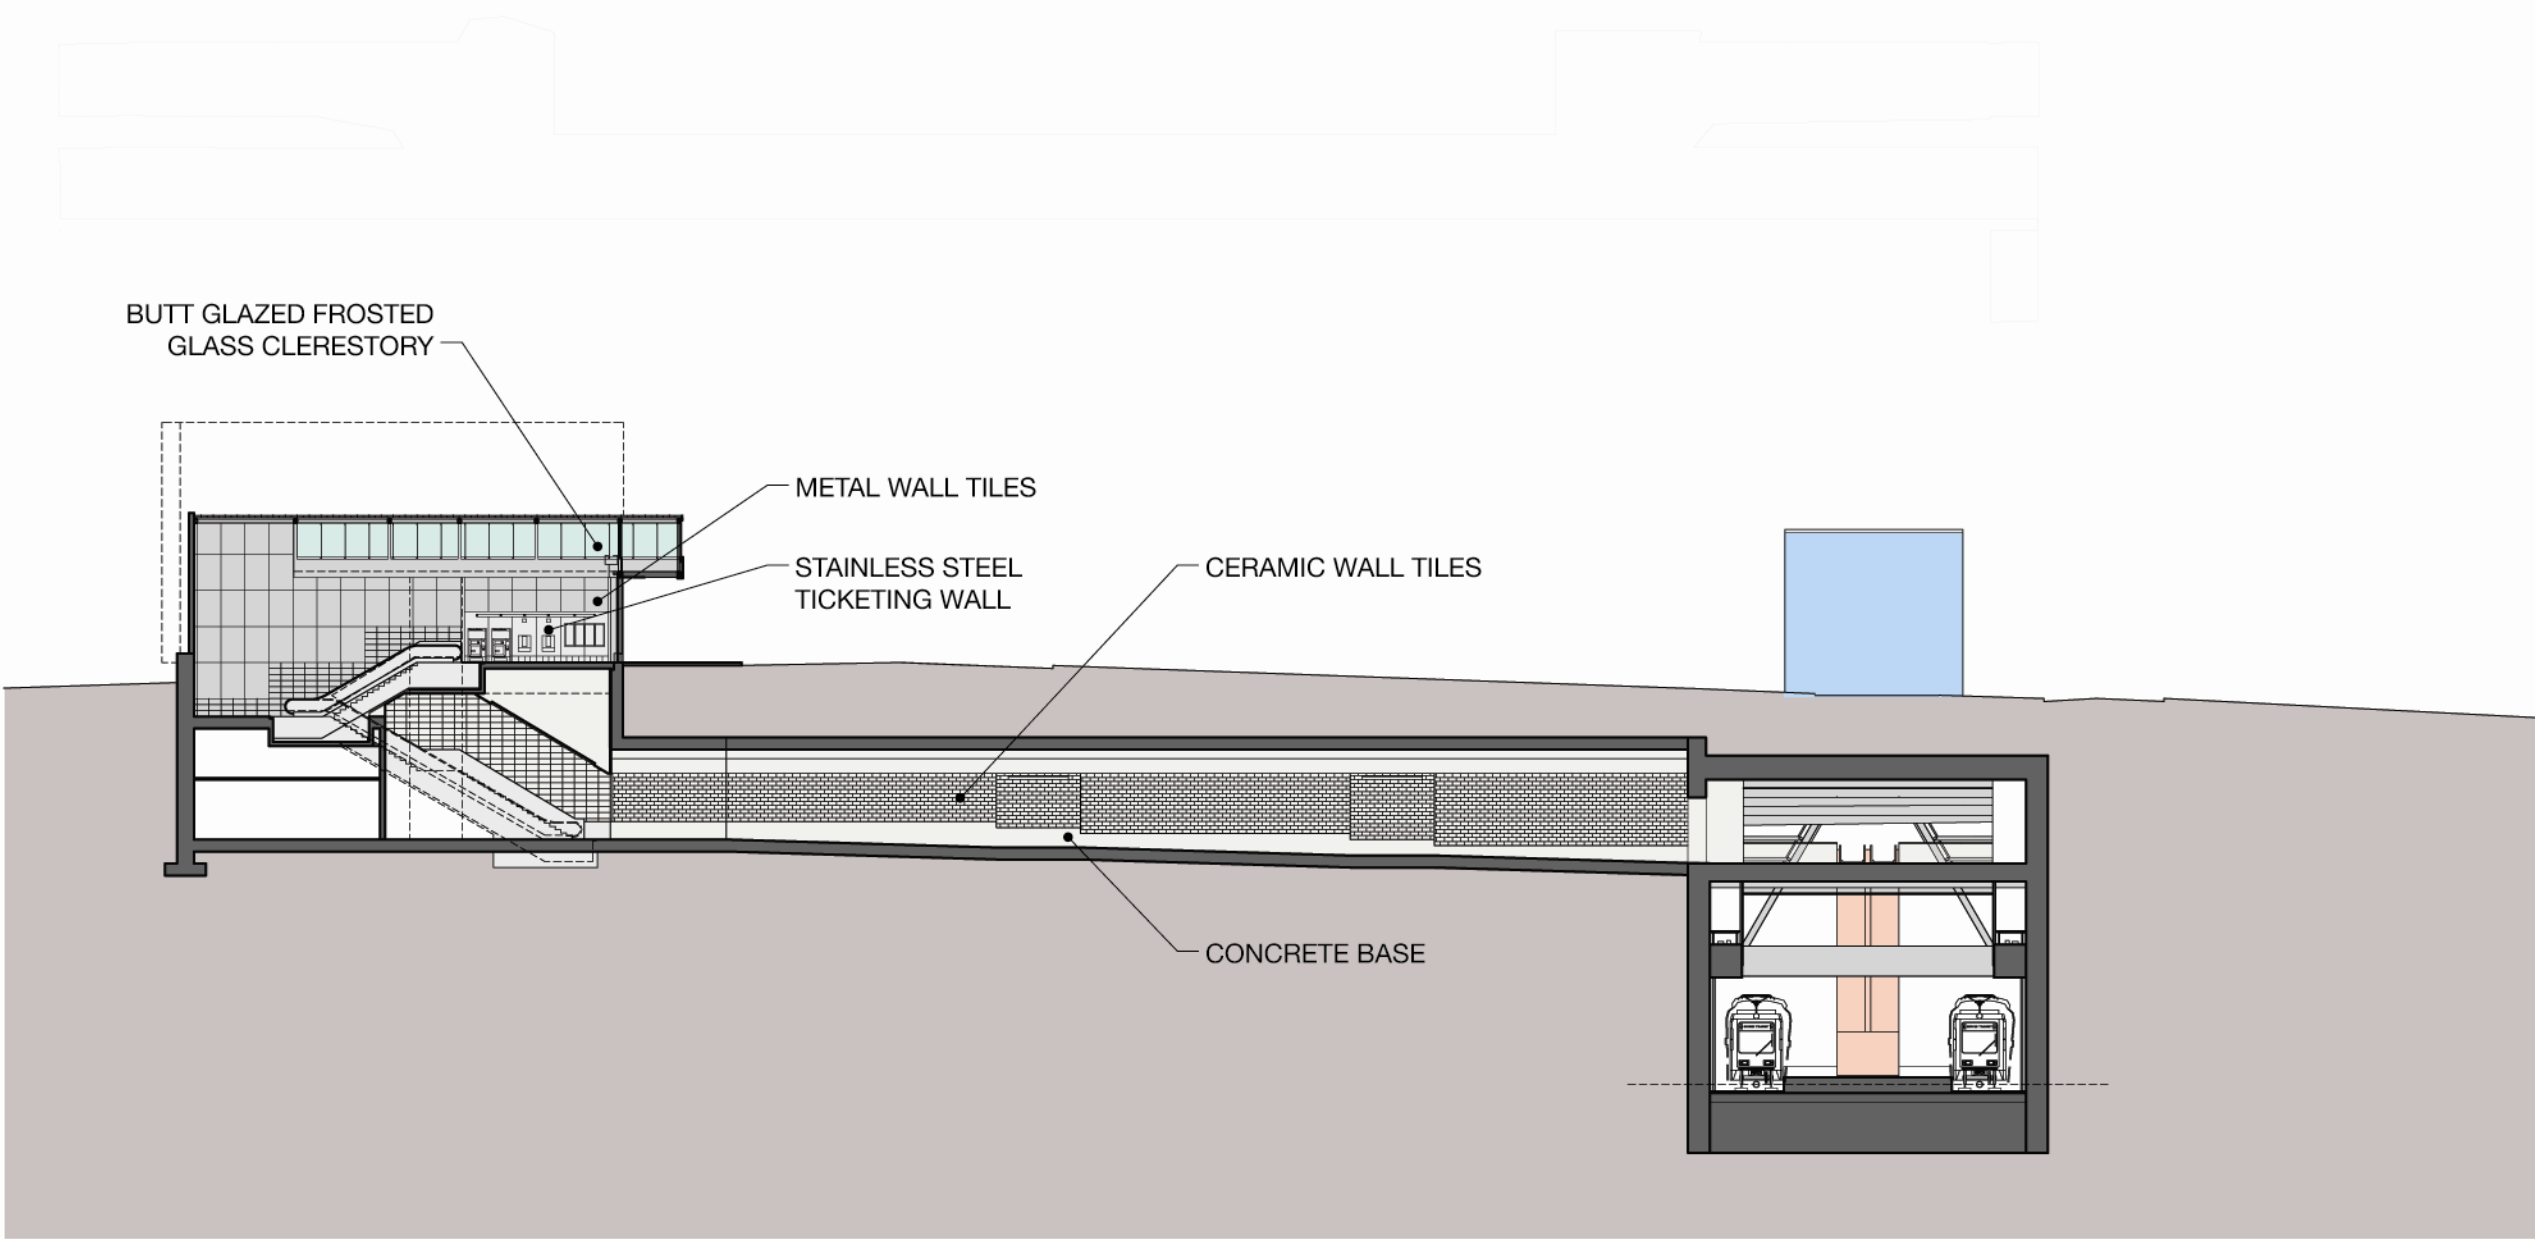

West Entry Cross Section C-C

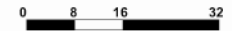


03.2008

60% REVIEW

Capitol Hill Station

UNIVERSITY LINK

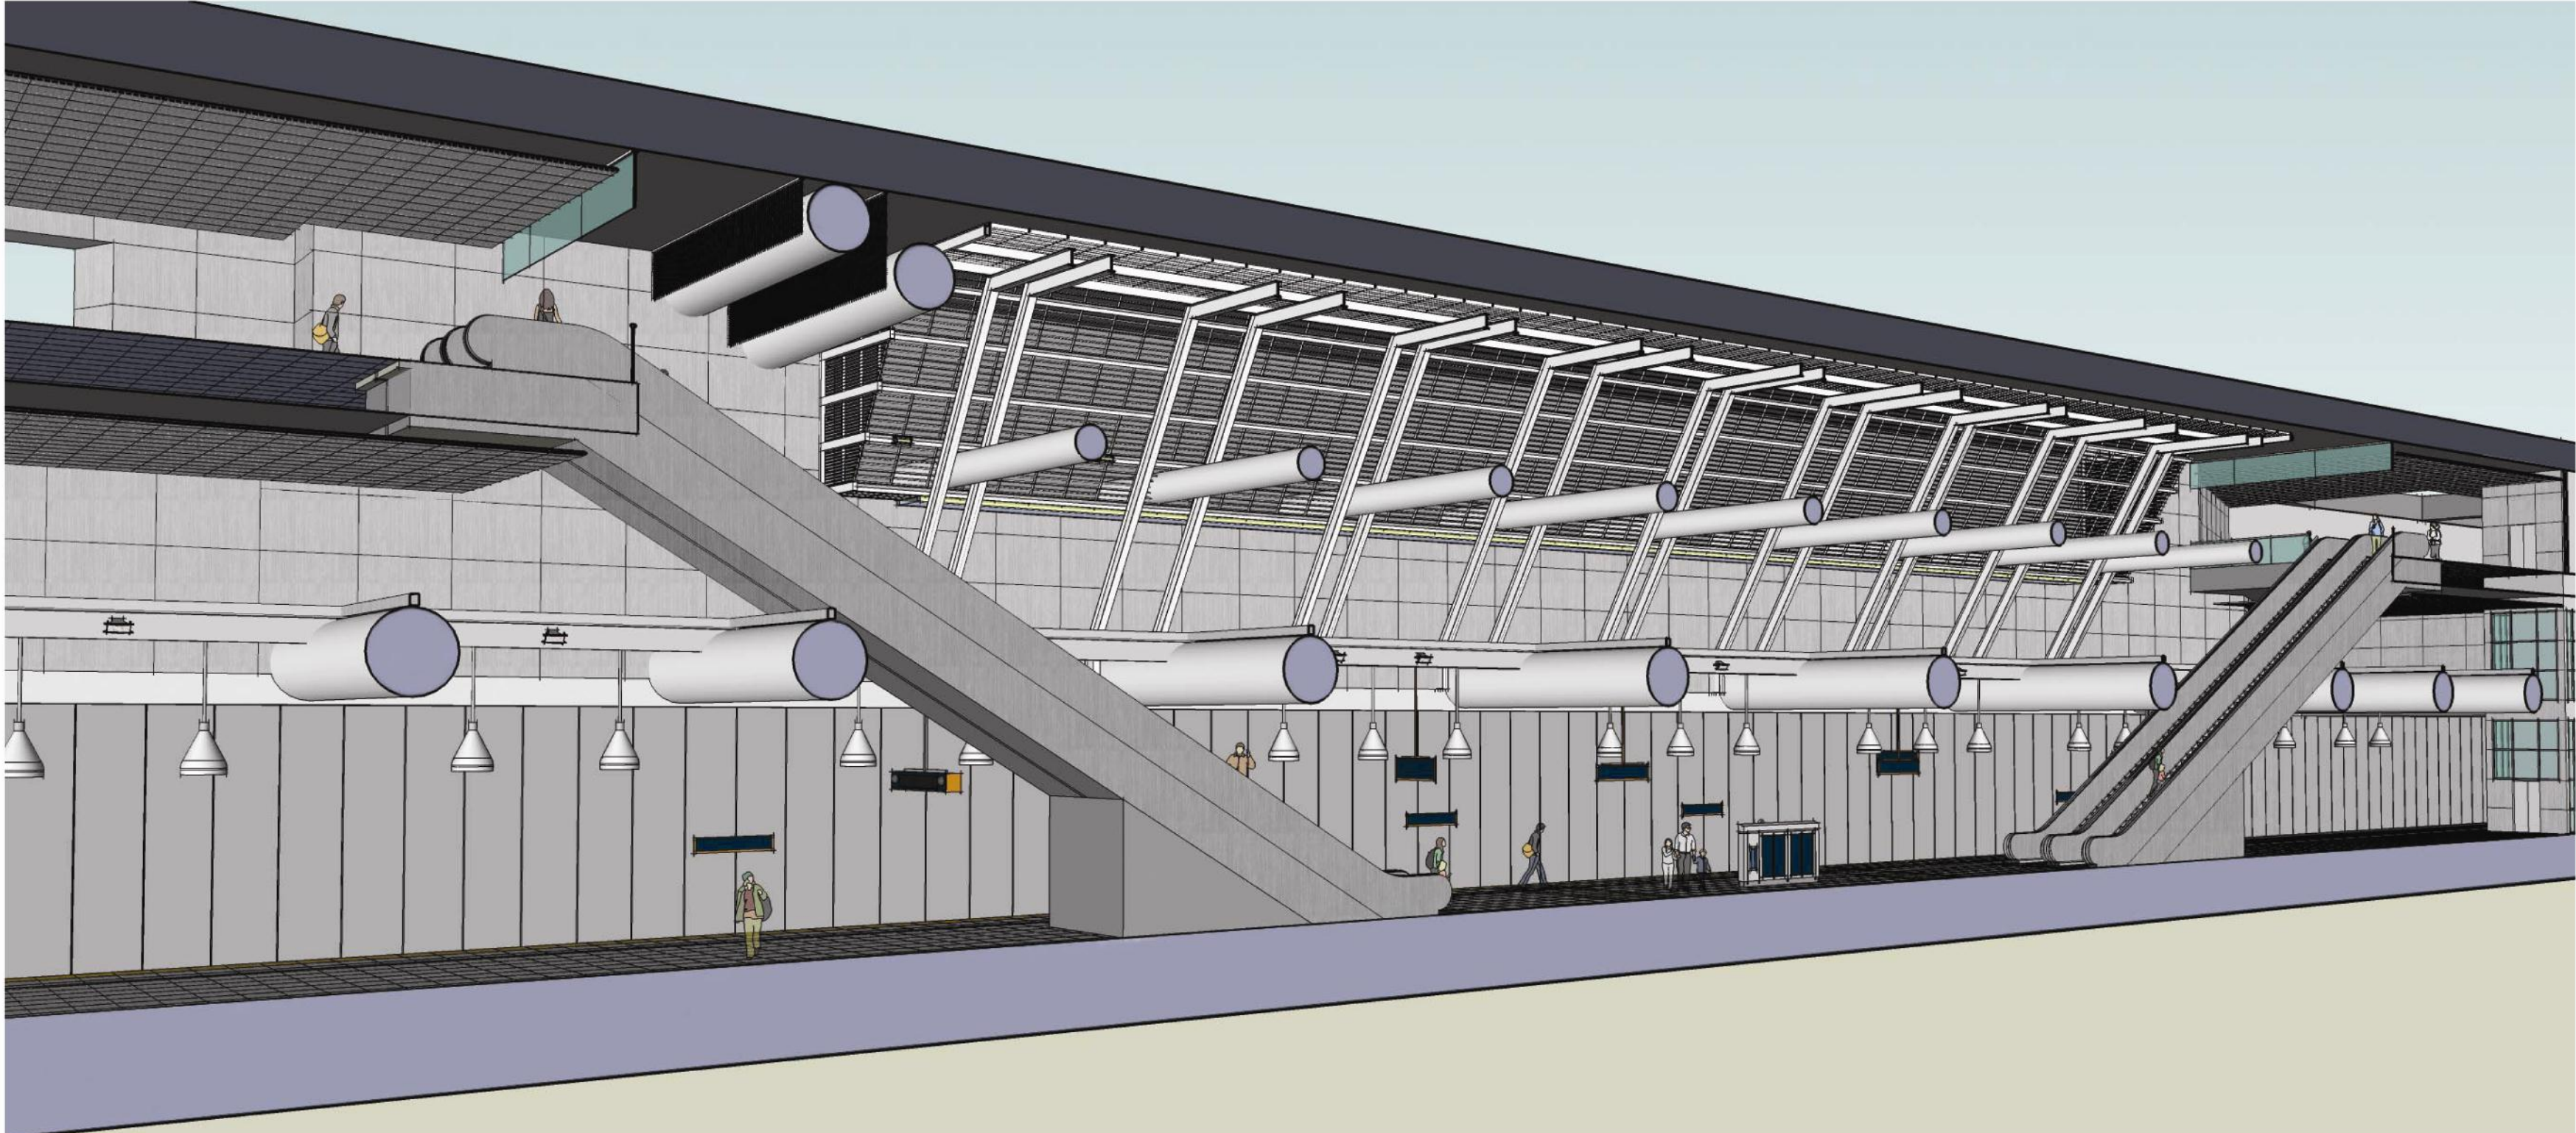


Interior Models

03.2008

60% REVIEW

Capitol Hill Station

UNIVERSITY LINK

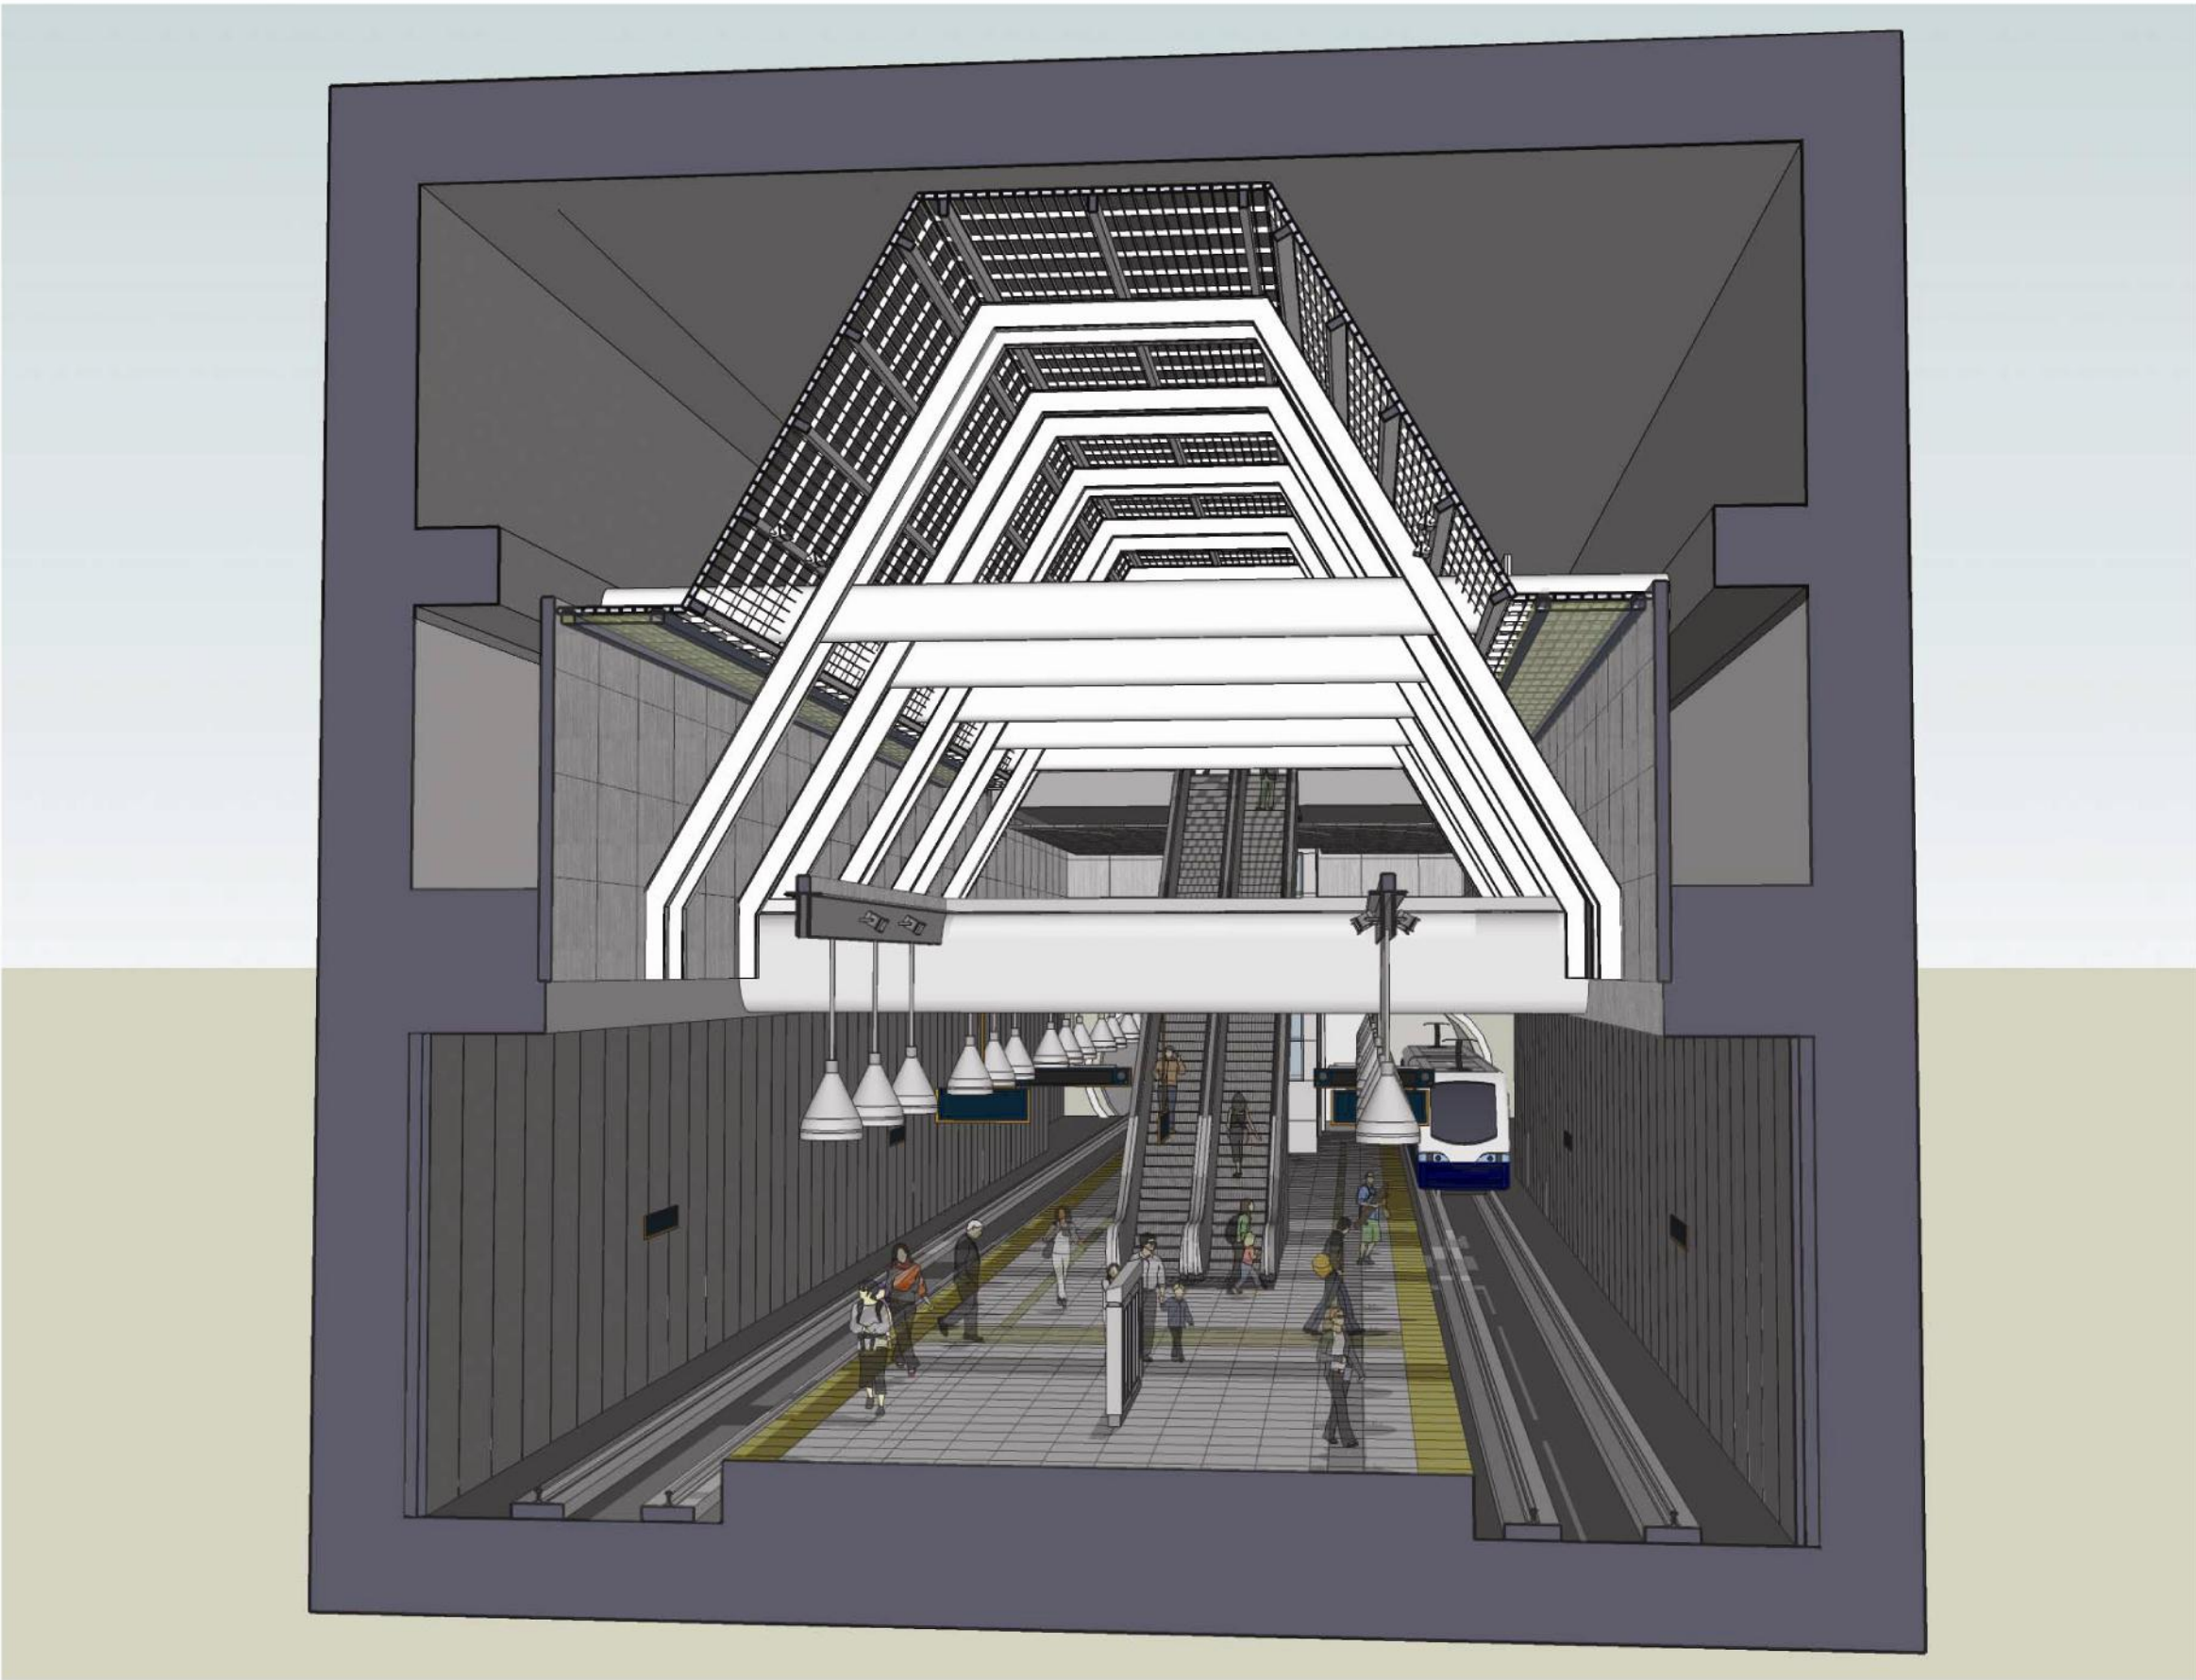


Interior Models

03.2008

60% REVIEW

Capitol Hill Station

UNIVERSITY LINK

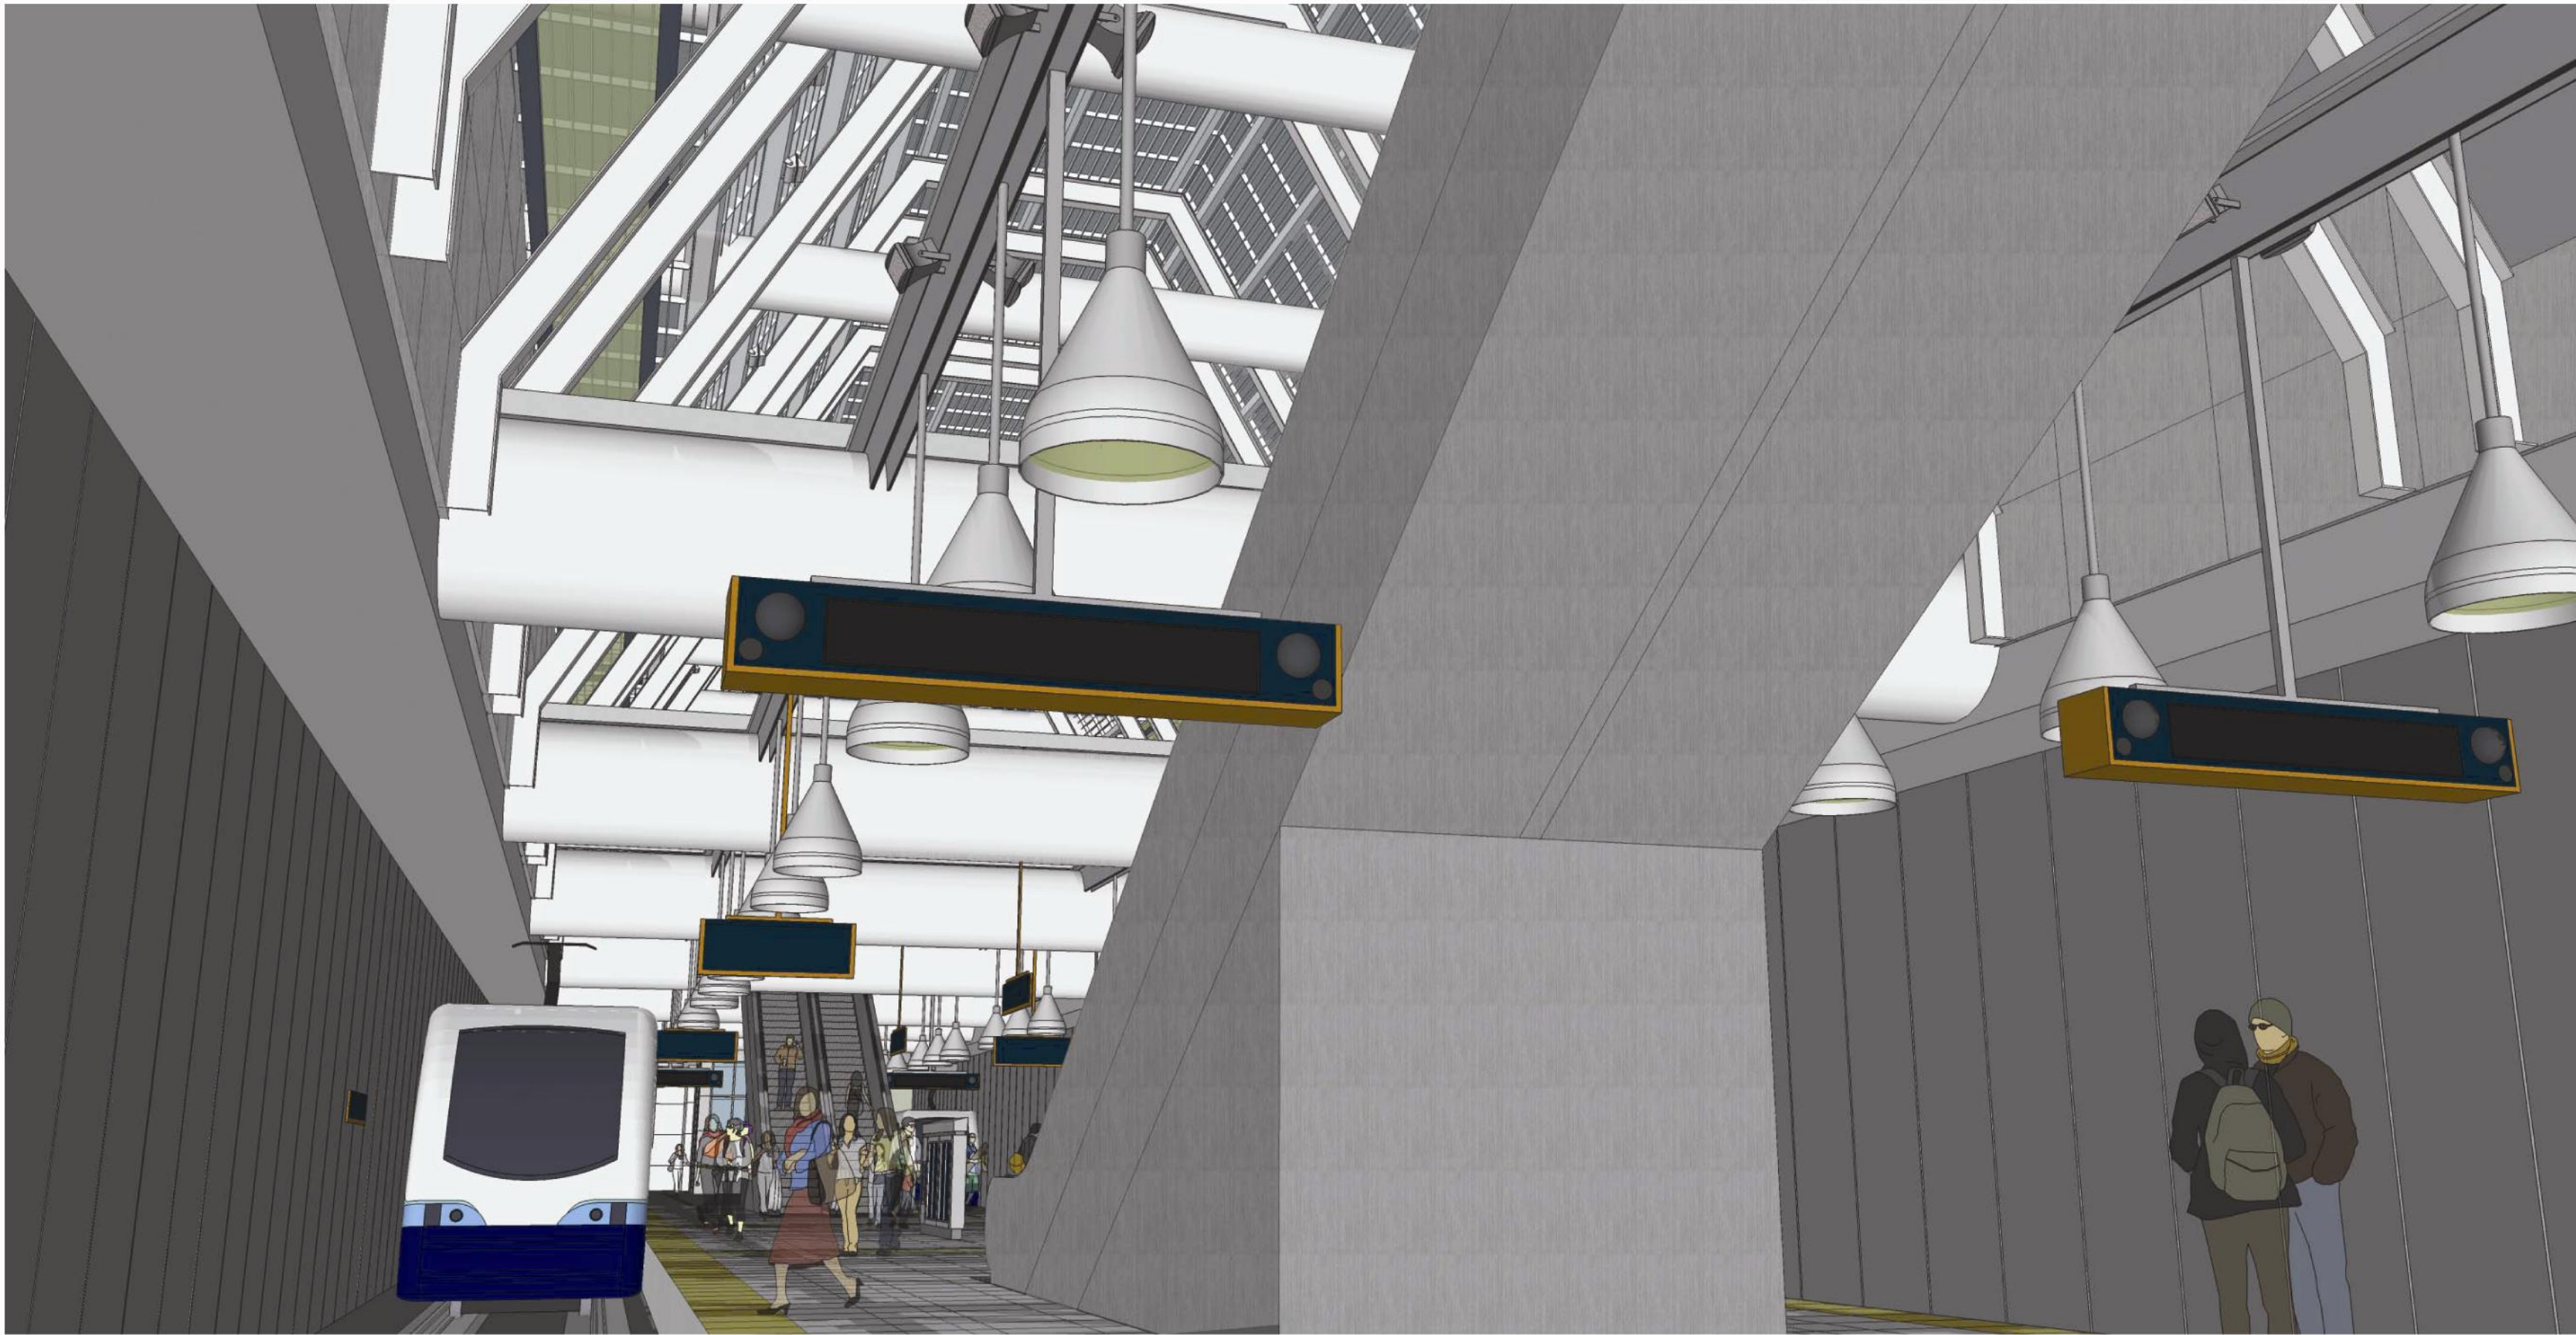

Interior Models - Platform 1

03.2008

60% REVIEW

Capitol Hill Station

UNIVERSITY LINK




Interior Models - Platform 2

03.2008

60% REVIEW

Capitol Hill Station

UNIVERSITY LINK

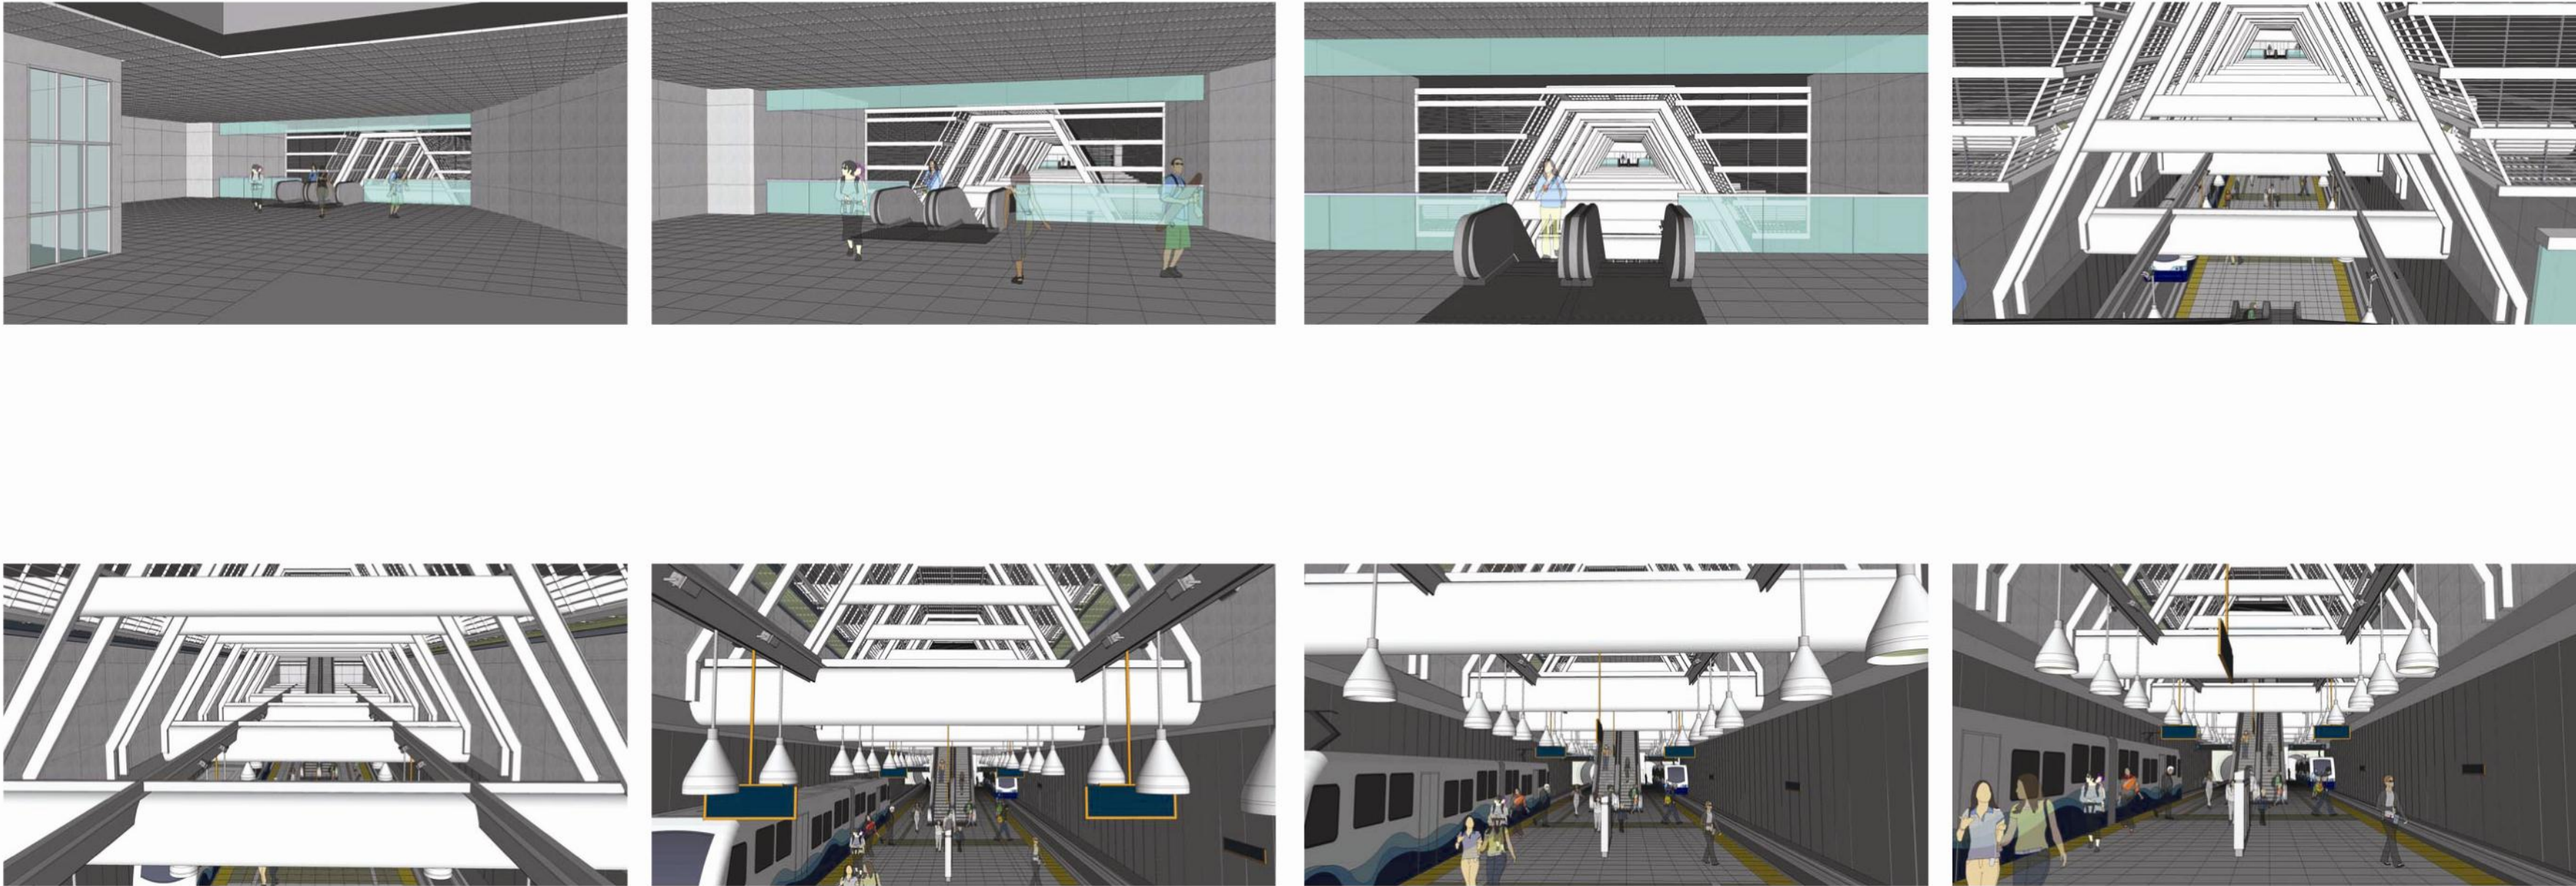


Interior Models - Mezzanine North

03.2008

60% REVIEW

Capitol Hill Station

UNIVERSITY LINK





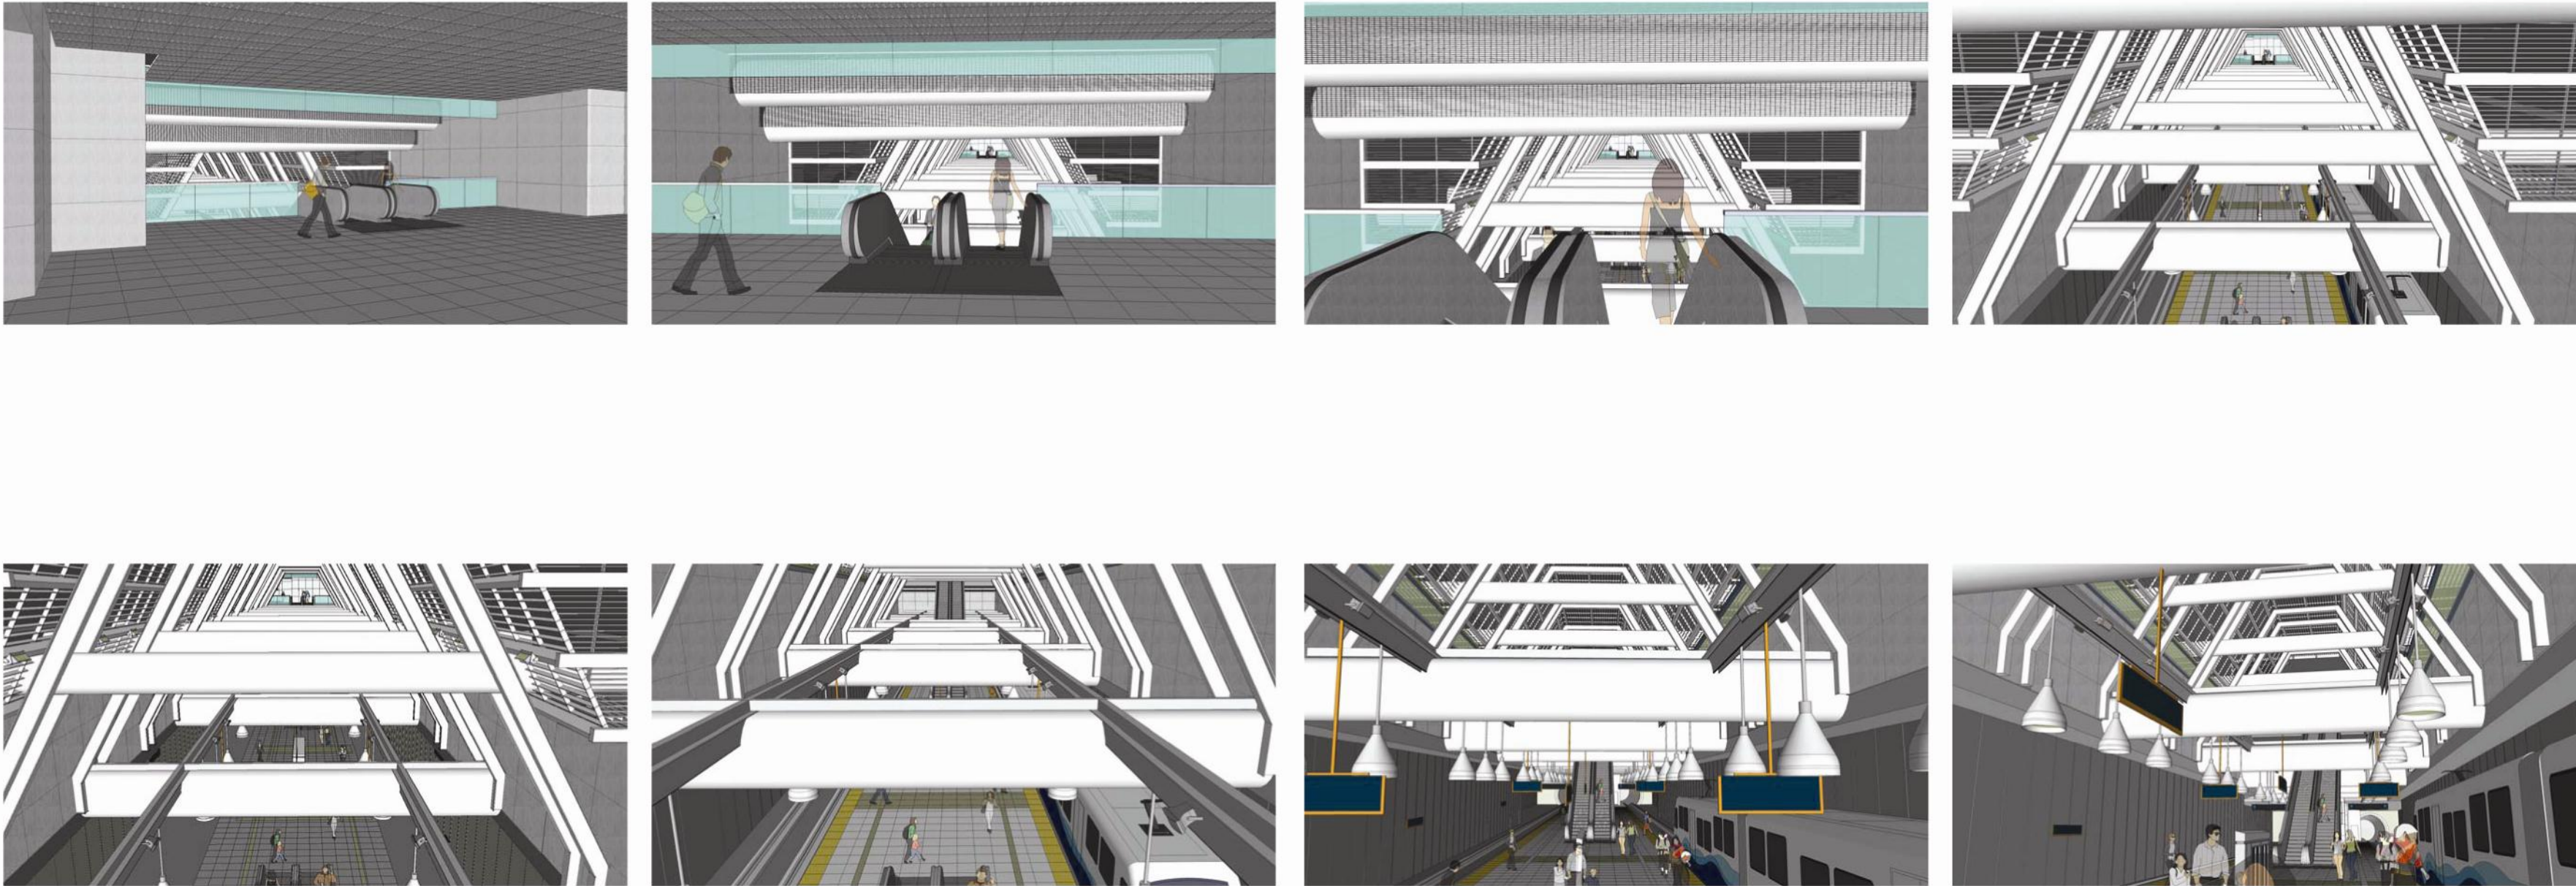


Interior Models - Mezzanine South


03.2008

60% REVIEW

CAPITOL HILL STATION ARTWORK

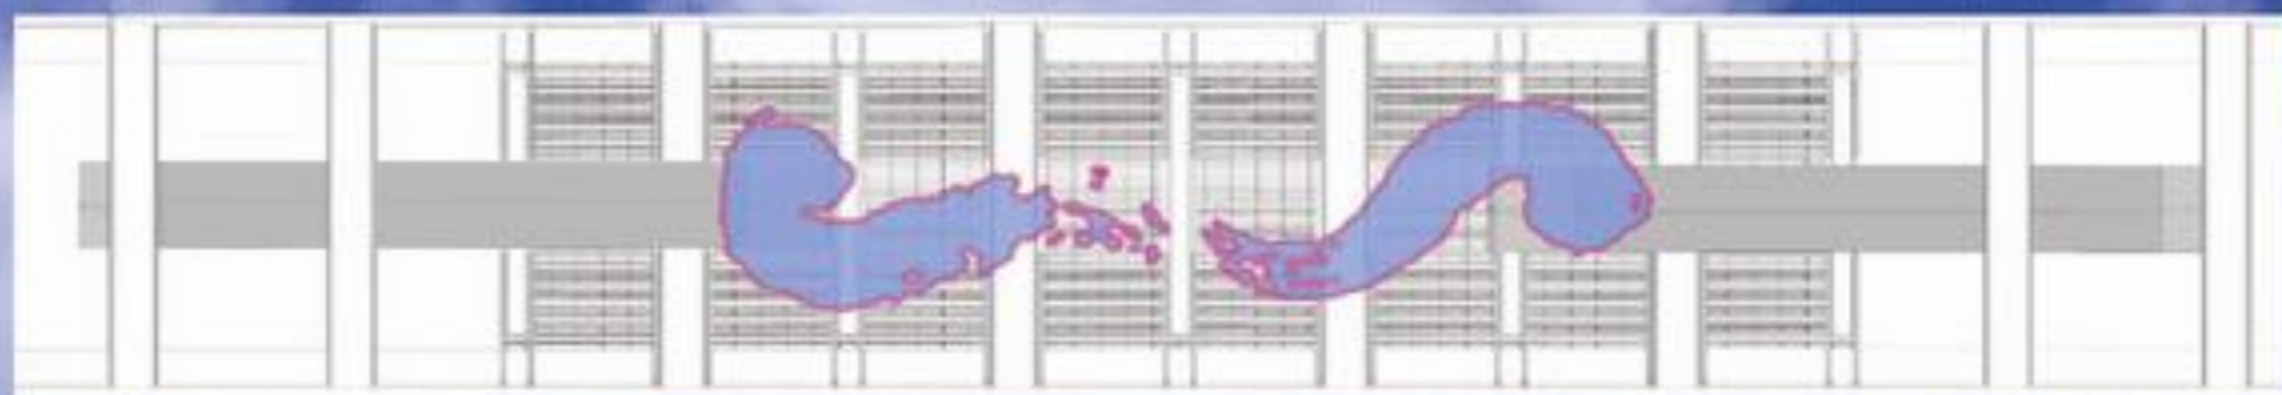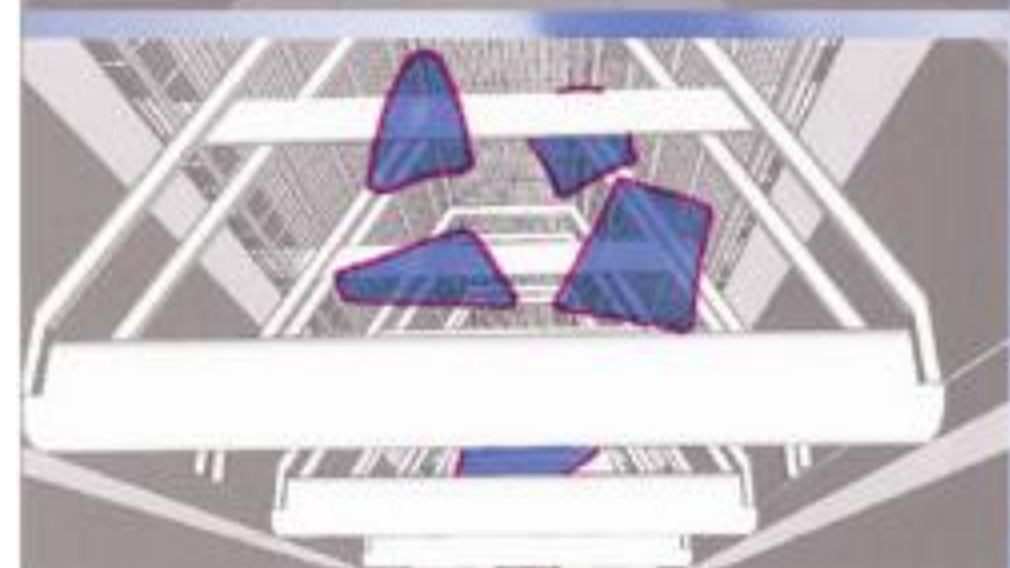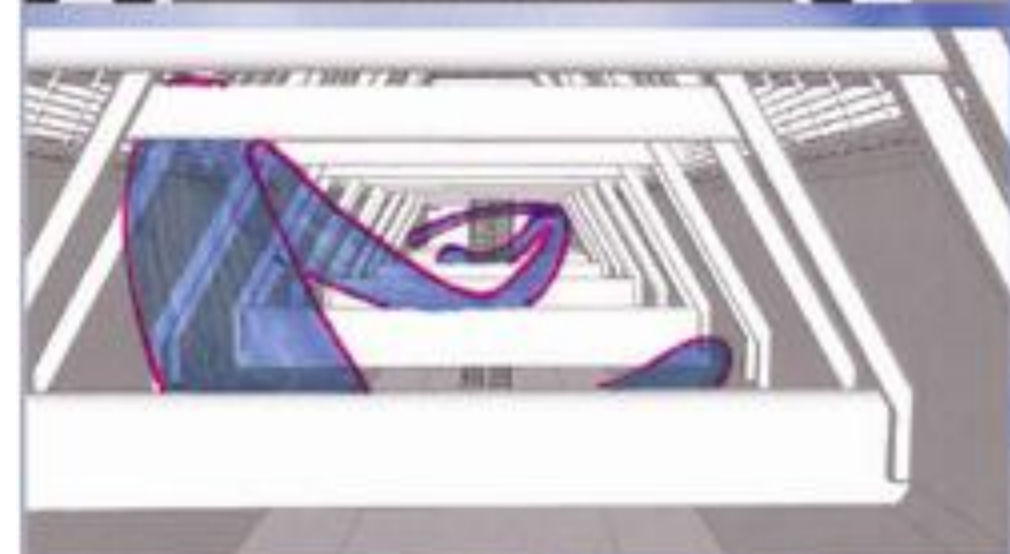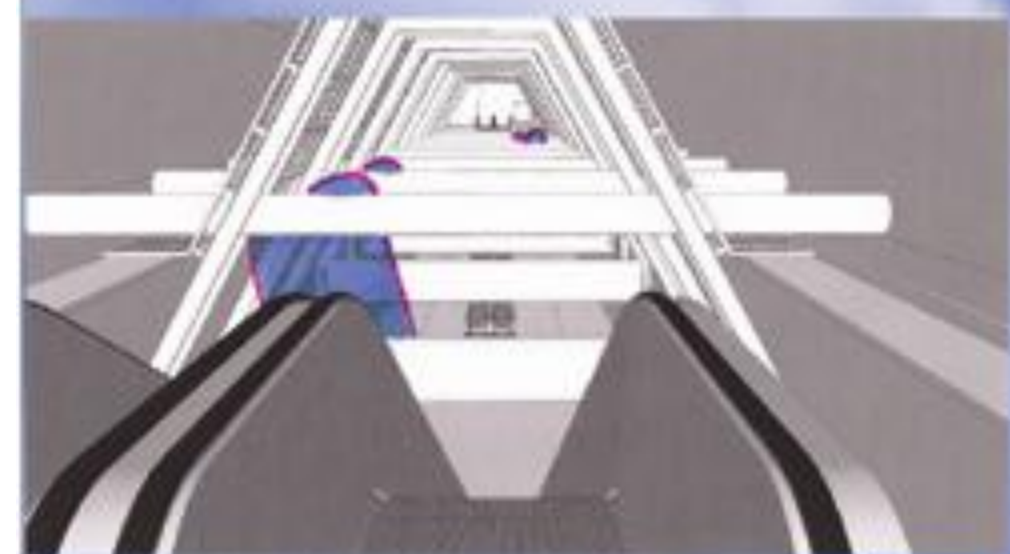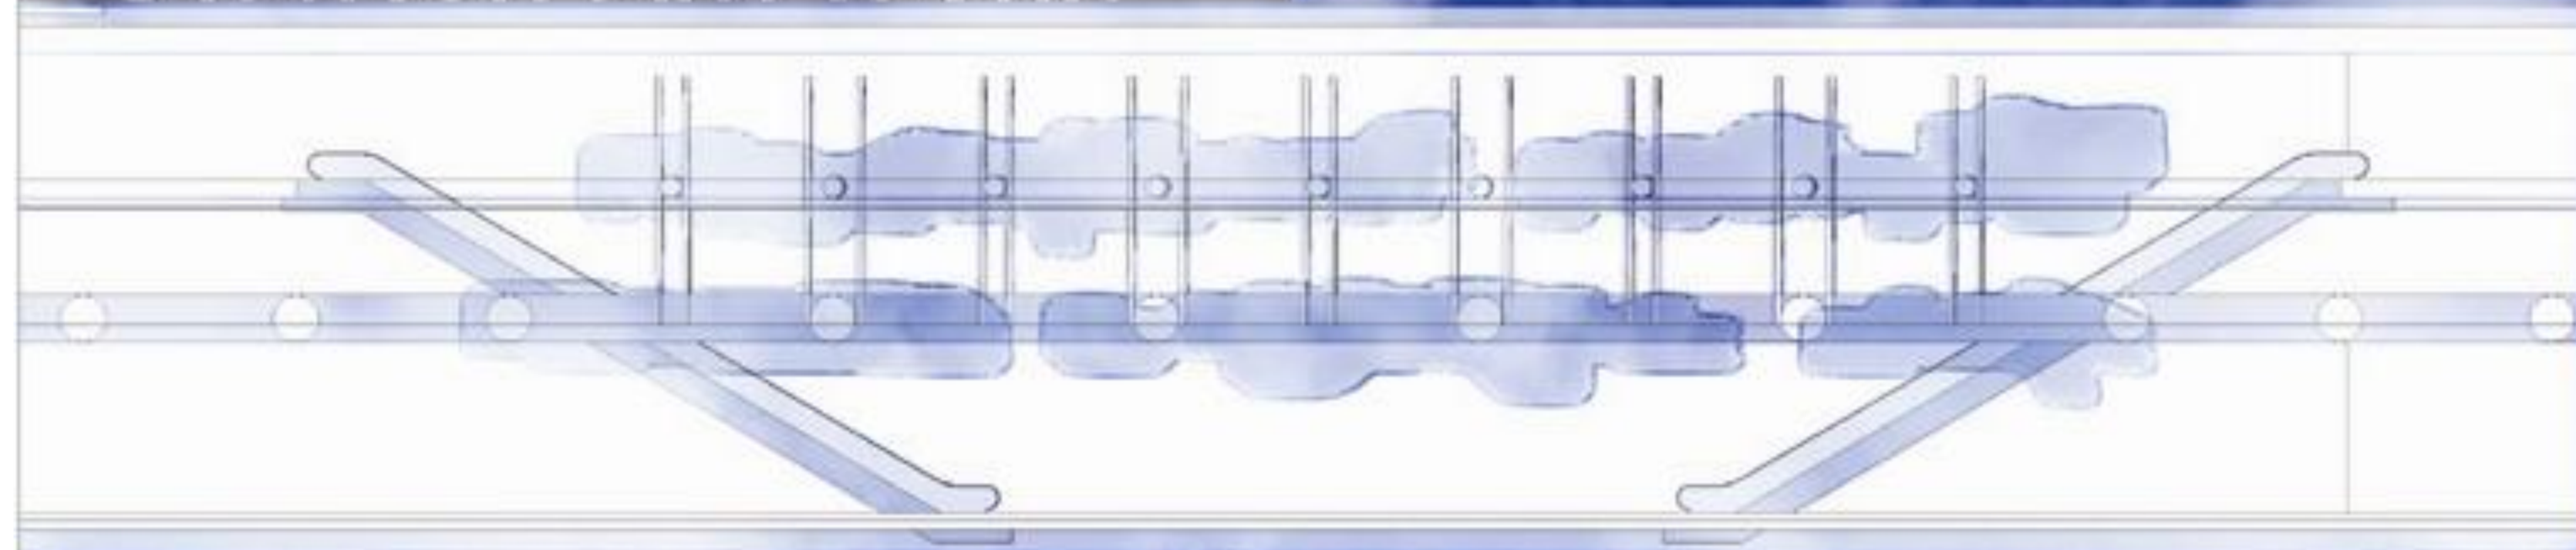

CAPITOL HILL STATION ARTWORK

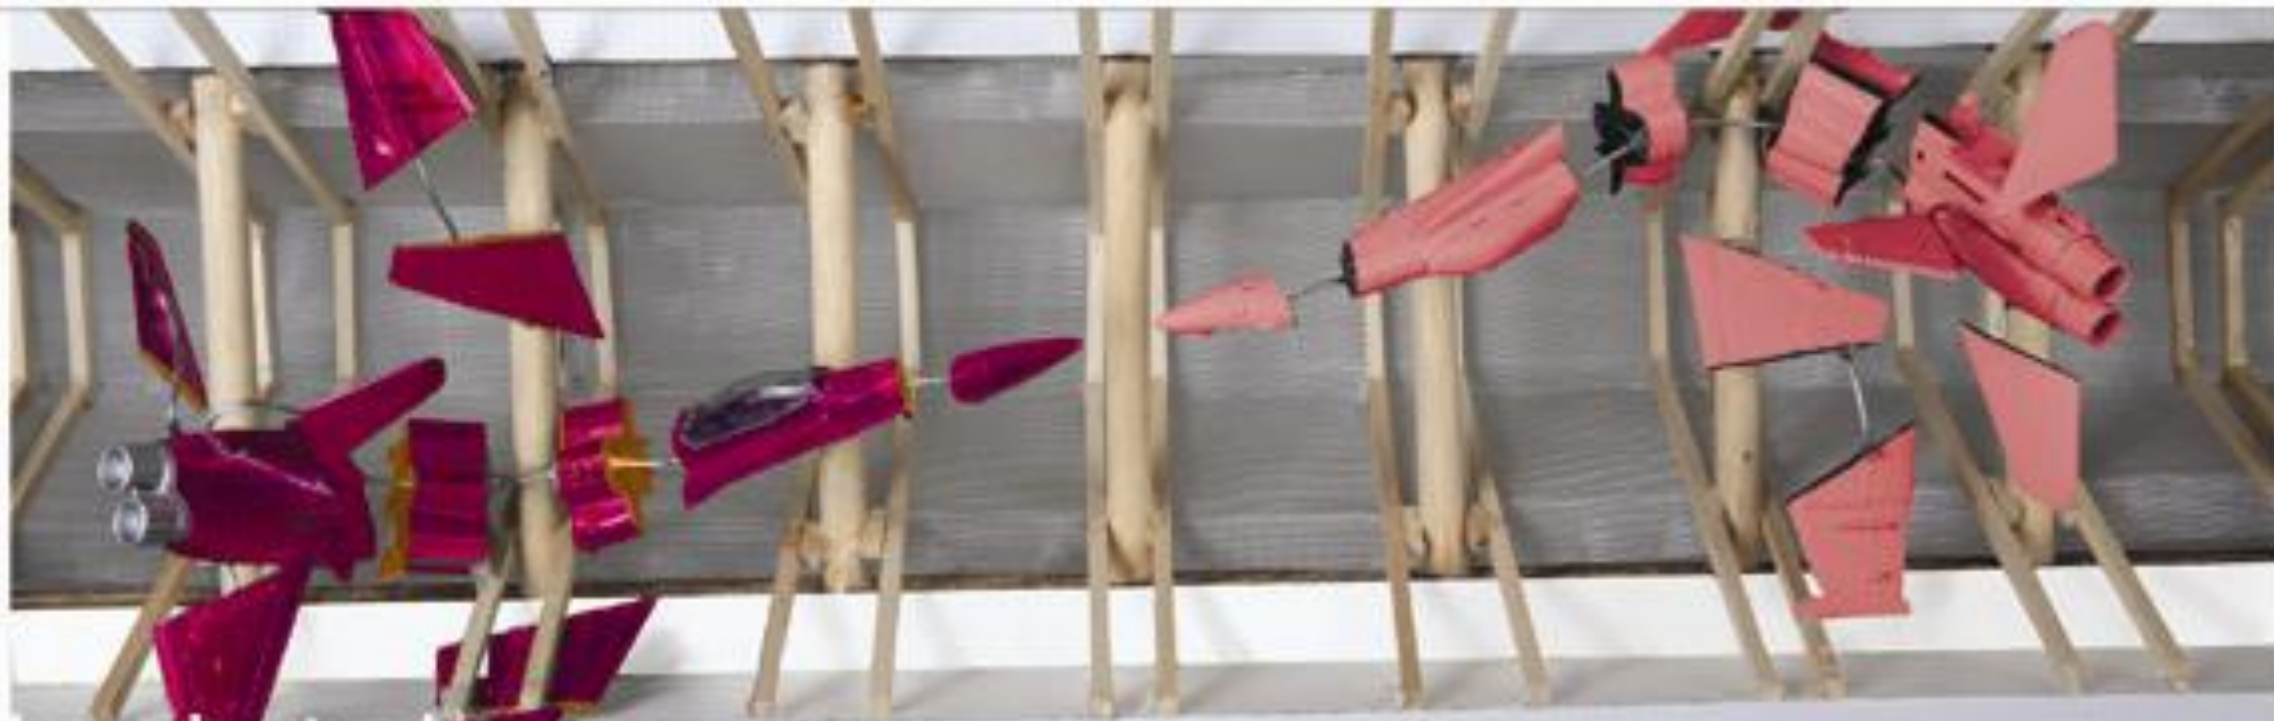

brush strokes
over the
architectural
canvas



descending
through
clouds




soaring
through
space




deconstruction:
using organic forms to reveal
fragility in strength

Seattle the center of nature and technology

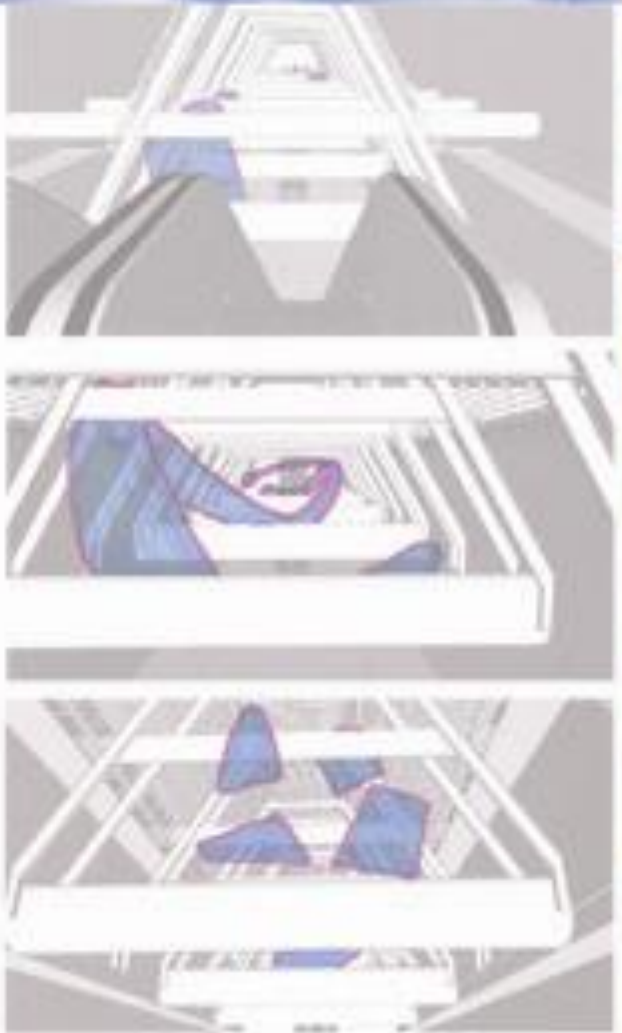


CAPITOL HILL STATION ARTWORK

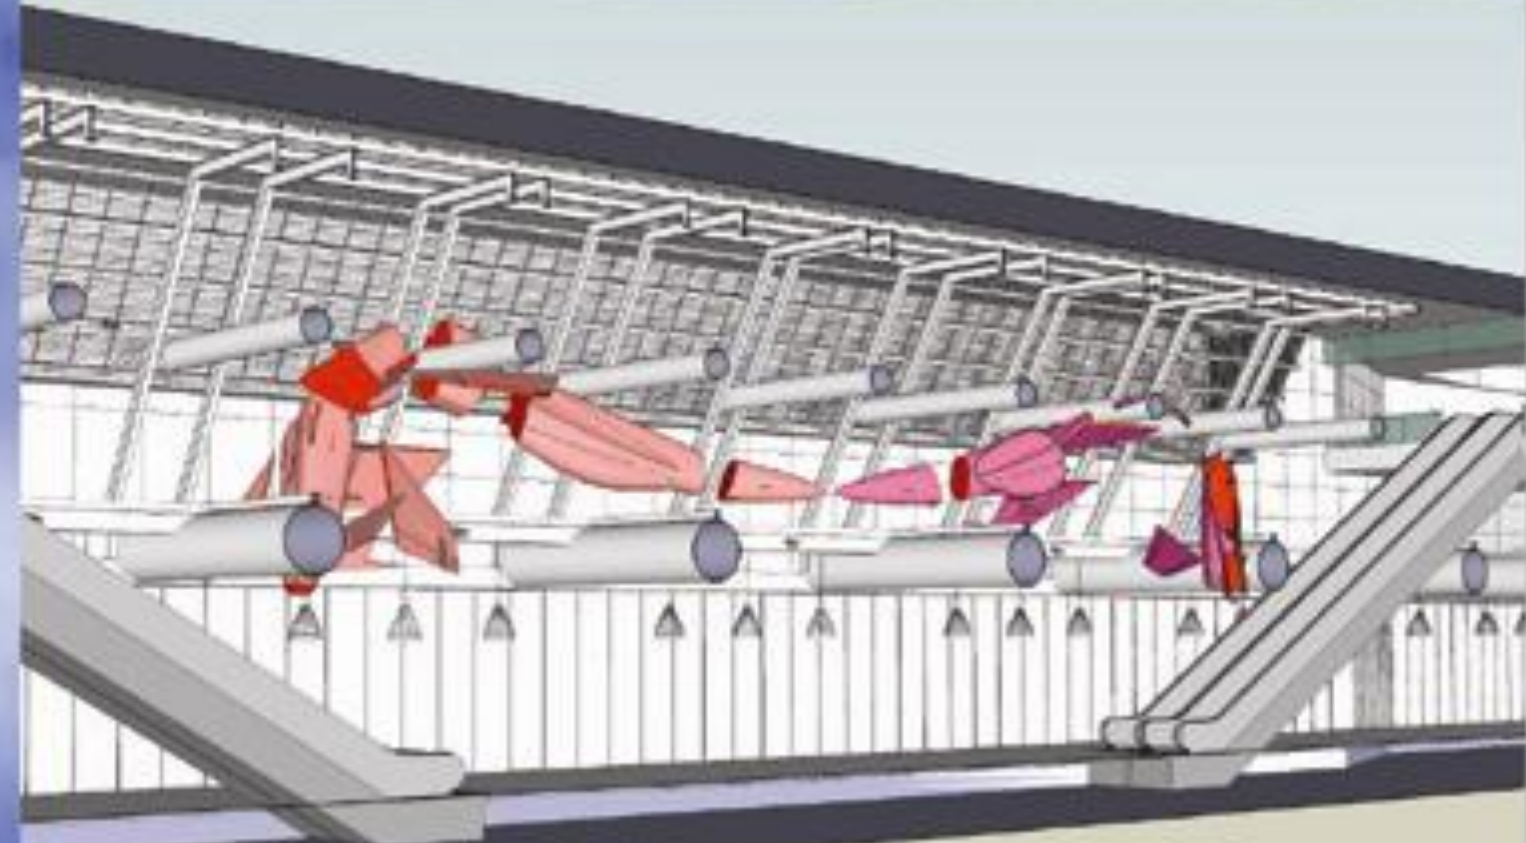

Capitol Hill Station

UNIVERSITY LINK

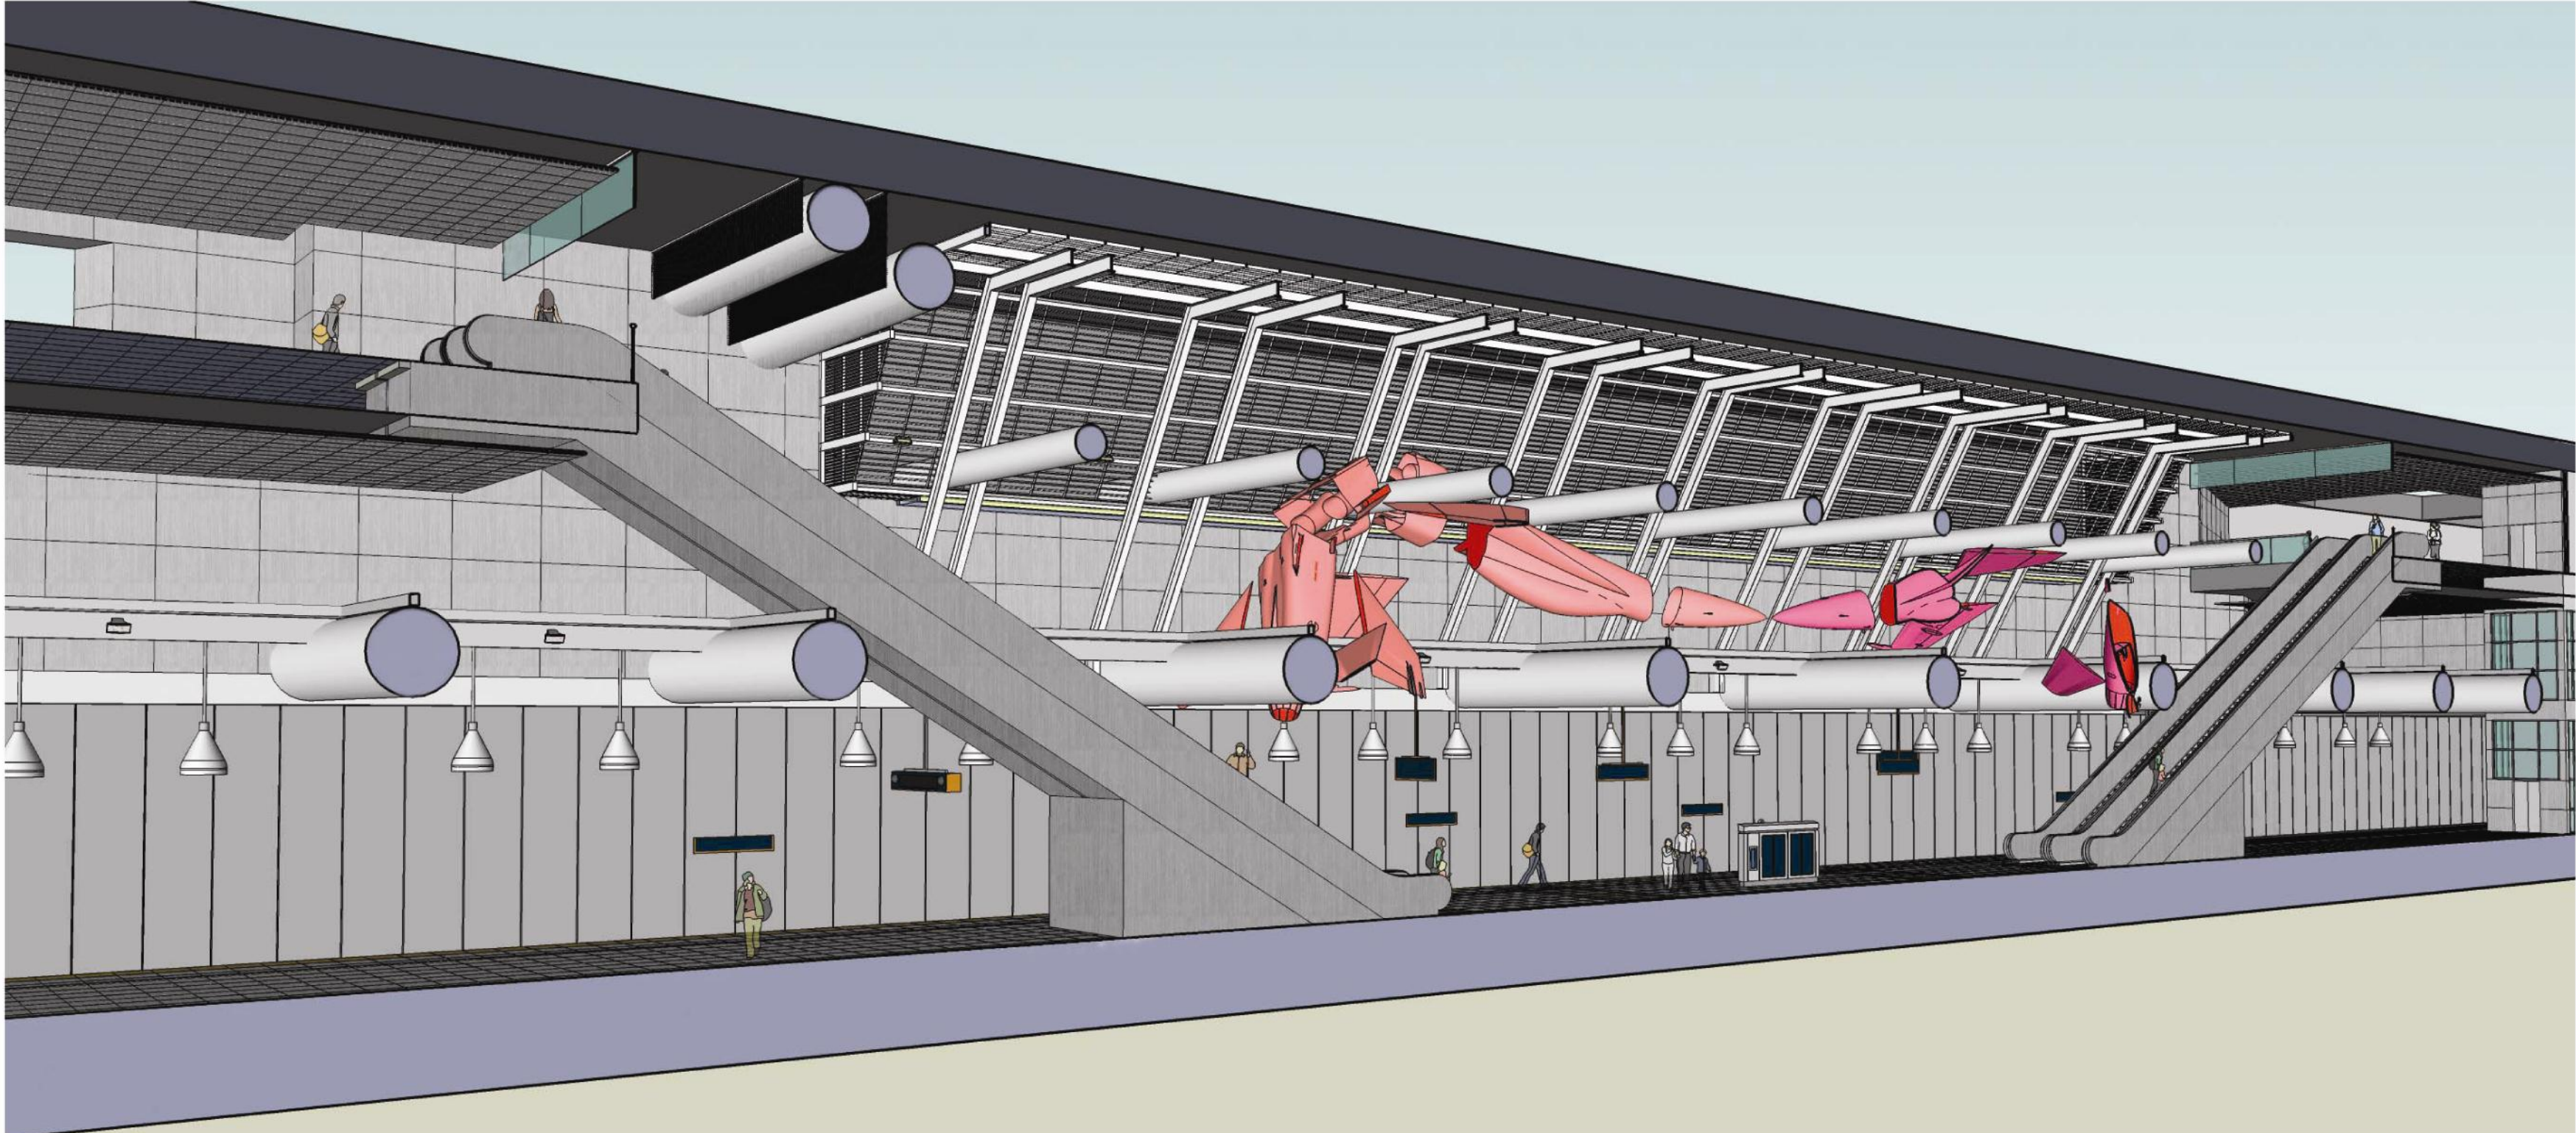


Interior Models

03.2008

60% REVIEW

Capitol Hill Station

UNIVERSITY LINK

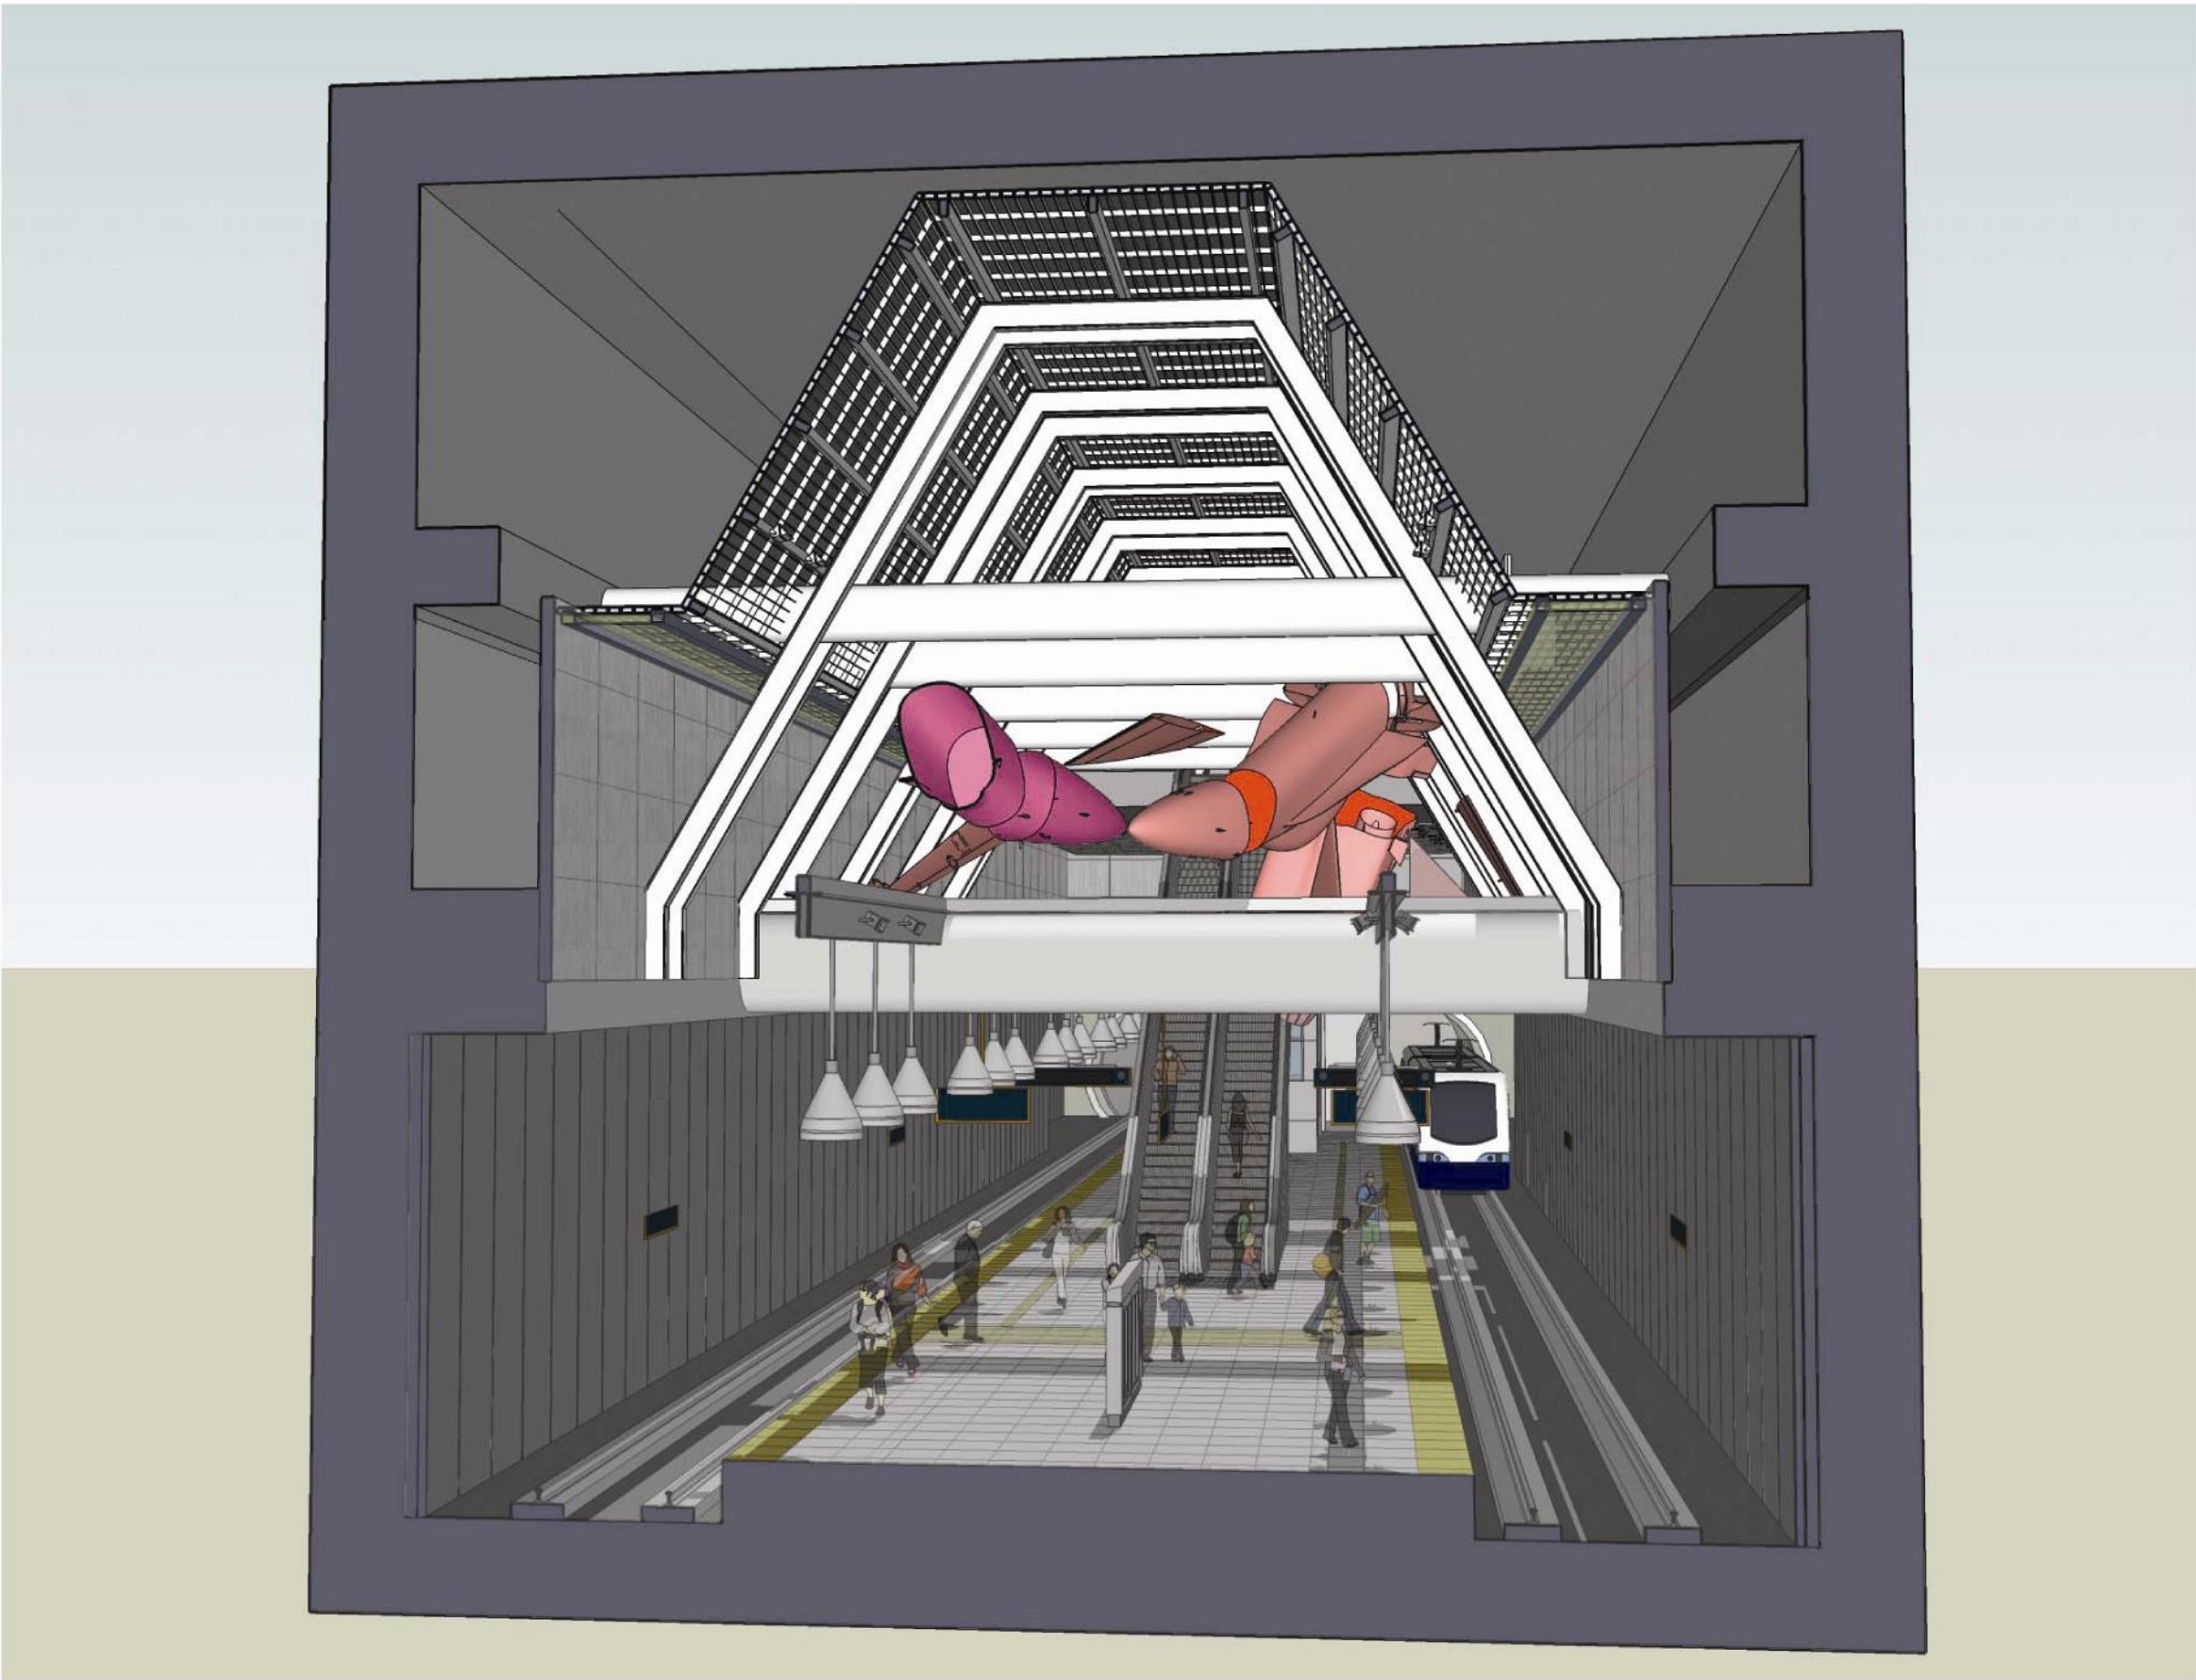

Interior Models

03.2008

60% REVIEW

Capitol Hill Station

UNIVERSITY LINK



Interior Models - Platform 1

03.2008

60% REVIEW

Capitol Hill Station

UNIVERSITY LINK




Interior Models - Platform 2

03.2008

60% REVIEW

Capitol Hill Station

UNIVERSITY LINK

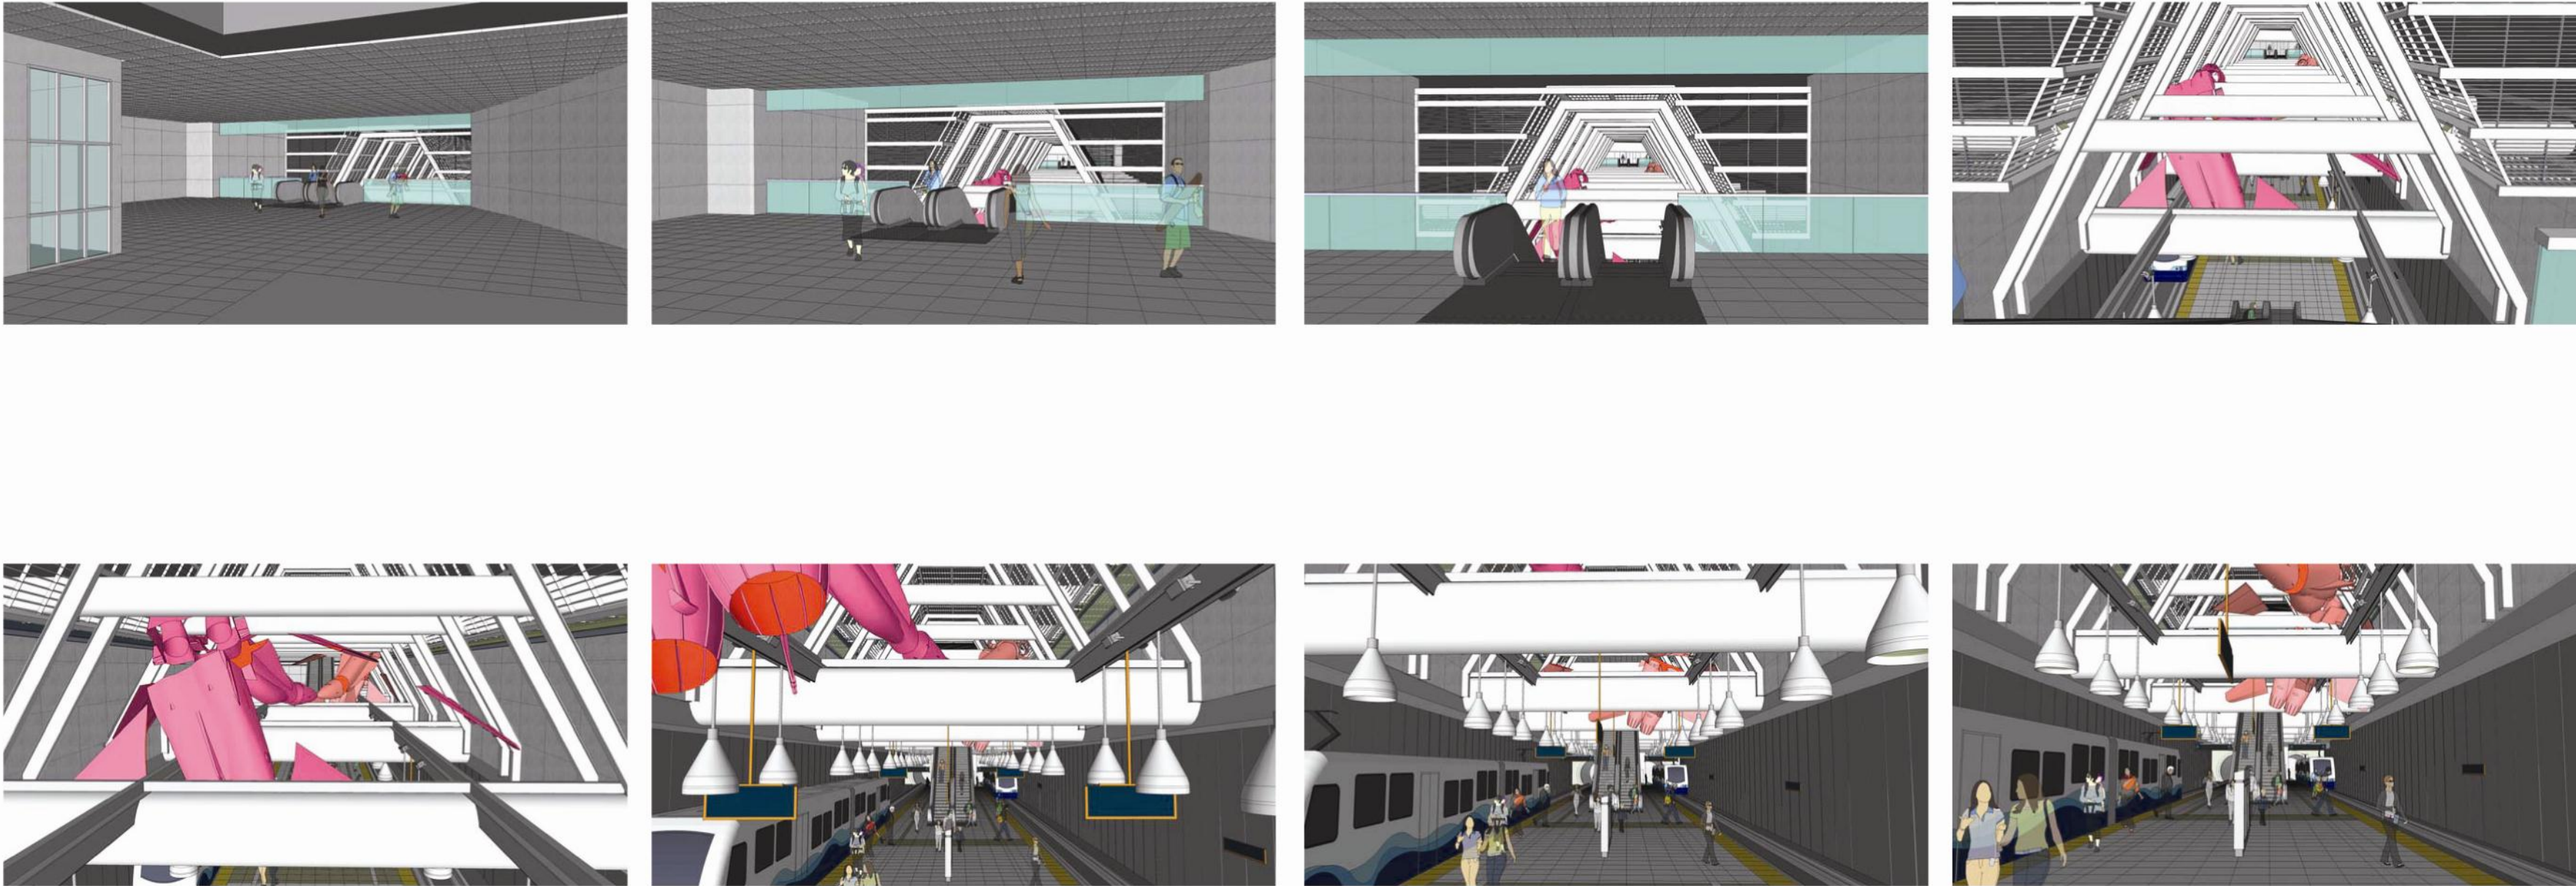


Interior Models - Mezzanine North

03.2008

60% REVIEW

Capitol Hill Station

UNIVERSITY LINK

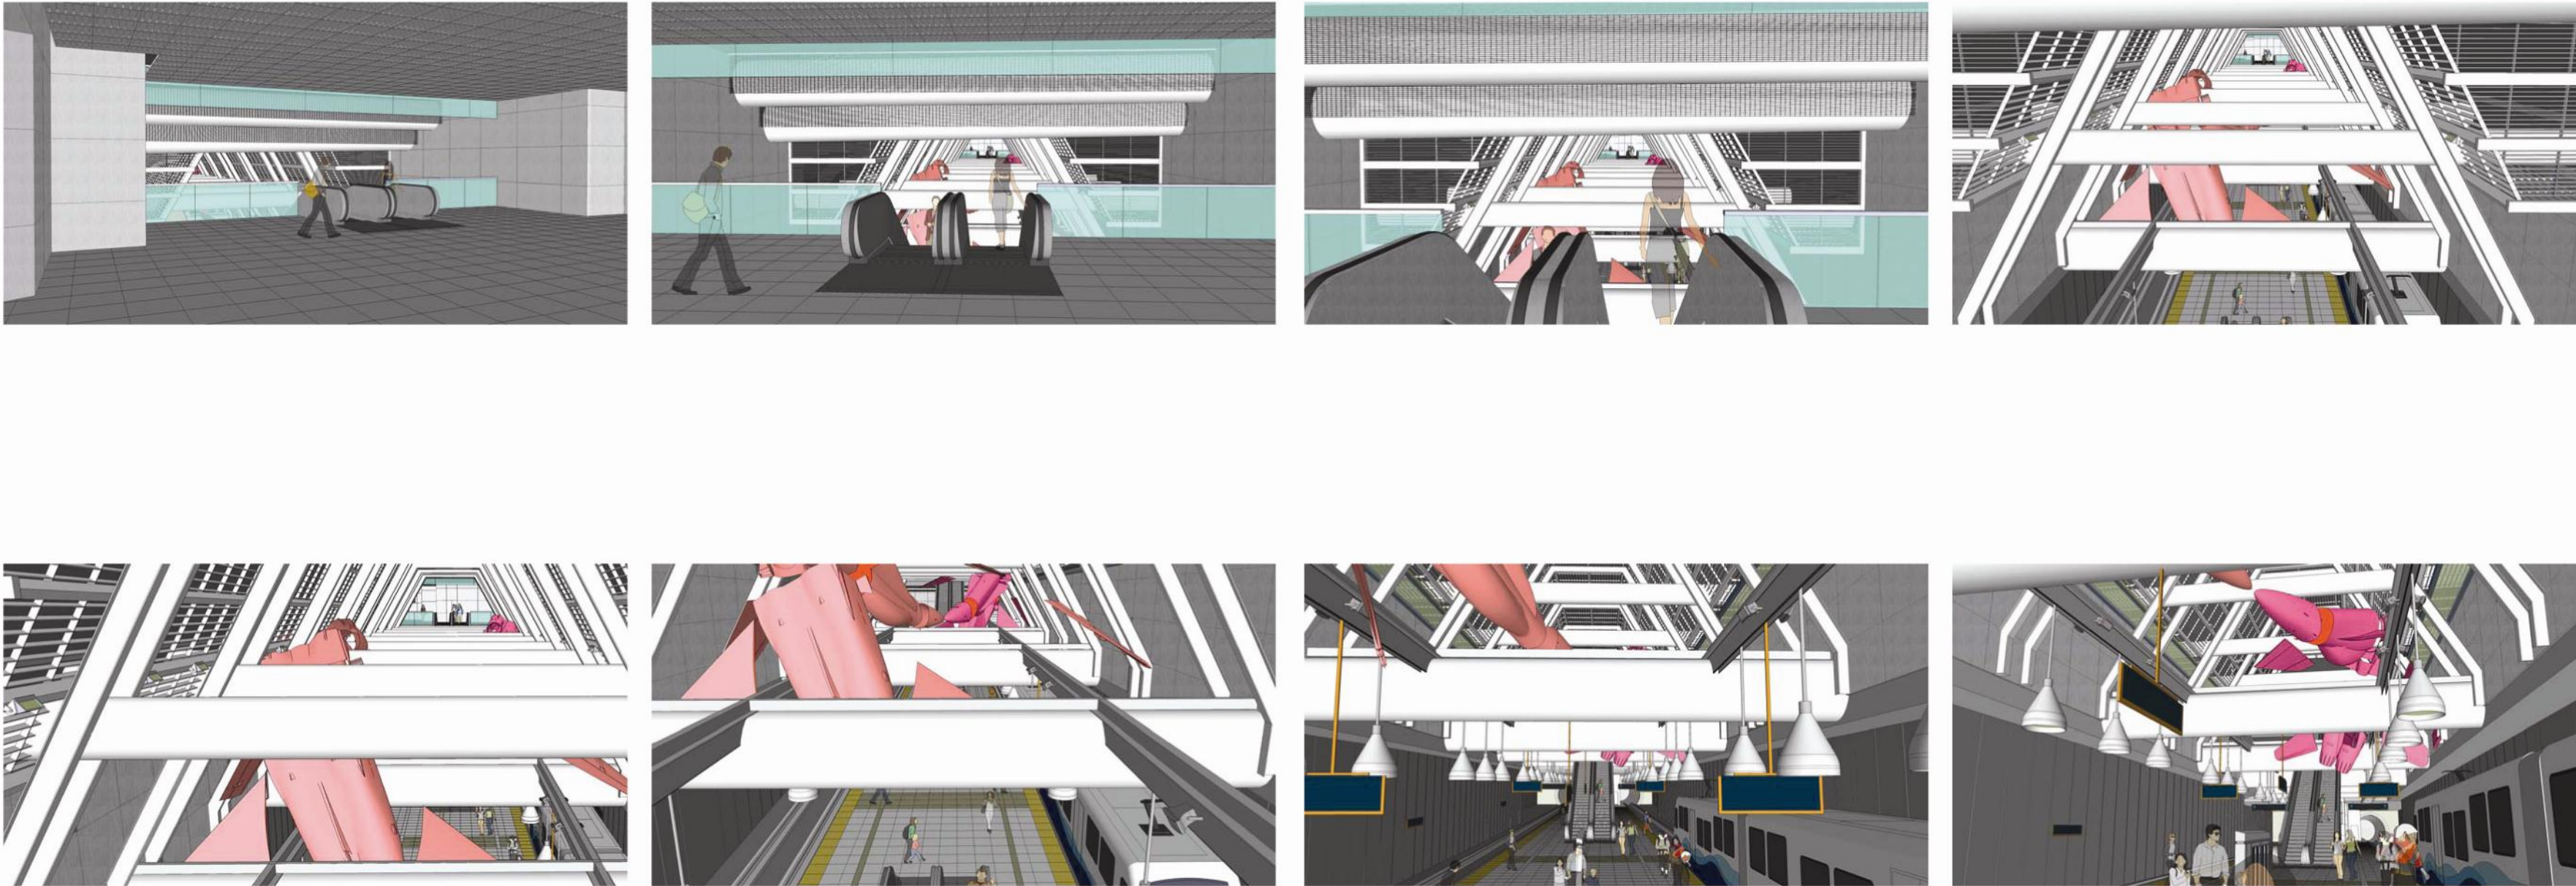

Interior Models - Mezzanine South

03.2008

60% REVIEW