

CAUTION
CALL BEFORE YOU DIG!
NOT LESS THAN TWO OR MORE THAN TEN BUSINESS DAYS PRIOR TO COMMENCING EXCAVATION OR DEMOLITION, SECURE THE SERVICES OF A COMMERCIAL UNDERGROUND UTILITIES LOCATOR SERVICE TO IDENTIFY BELOW-GROUND IMPROVEMENTS THAT MAY NOT BE INDICATED ON THE DRAWINGS. FOR IRRIGATION SYSTEMS, CALL SEATTLE PARKS PLUMBING SHOP (206 684 7070)
800 424 5555

RECORD DOCUMENTS

3		
2		
1		
NO.	REVISION - AS BUILT	DATE

RECORD DRAWING

REVIEWED: PARK ENGINEER DATE
All work done in accordance with the City of Seattle Standard Plans and Specifications in effect on the date shown above, and supplemented by Special Provisions.




BOLA ARCHITECTURE + PLANNING
320 TERRY AVENUE NORTH
SEATTLE, WASHINGTON 98109
(206) 447-4749
(206) 447-6462

GOLDEN GARDENS BATHHOUSE

RENOVATION

MAIN FLOOR PLAN

DESIGNED RL	DATE 27 AUGUST 03
DRAWN MH, CB	DESIGN REVIEW
CHECKED RL	
120412, 120640,	
ORDINANCE NO. 120973	SHEET 10 OF 60
CONTRACT NO. 1647	A2.0
SCALE 1/8" = 1'-0"	1890.6

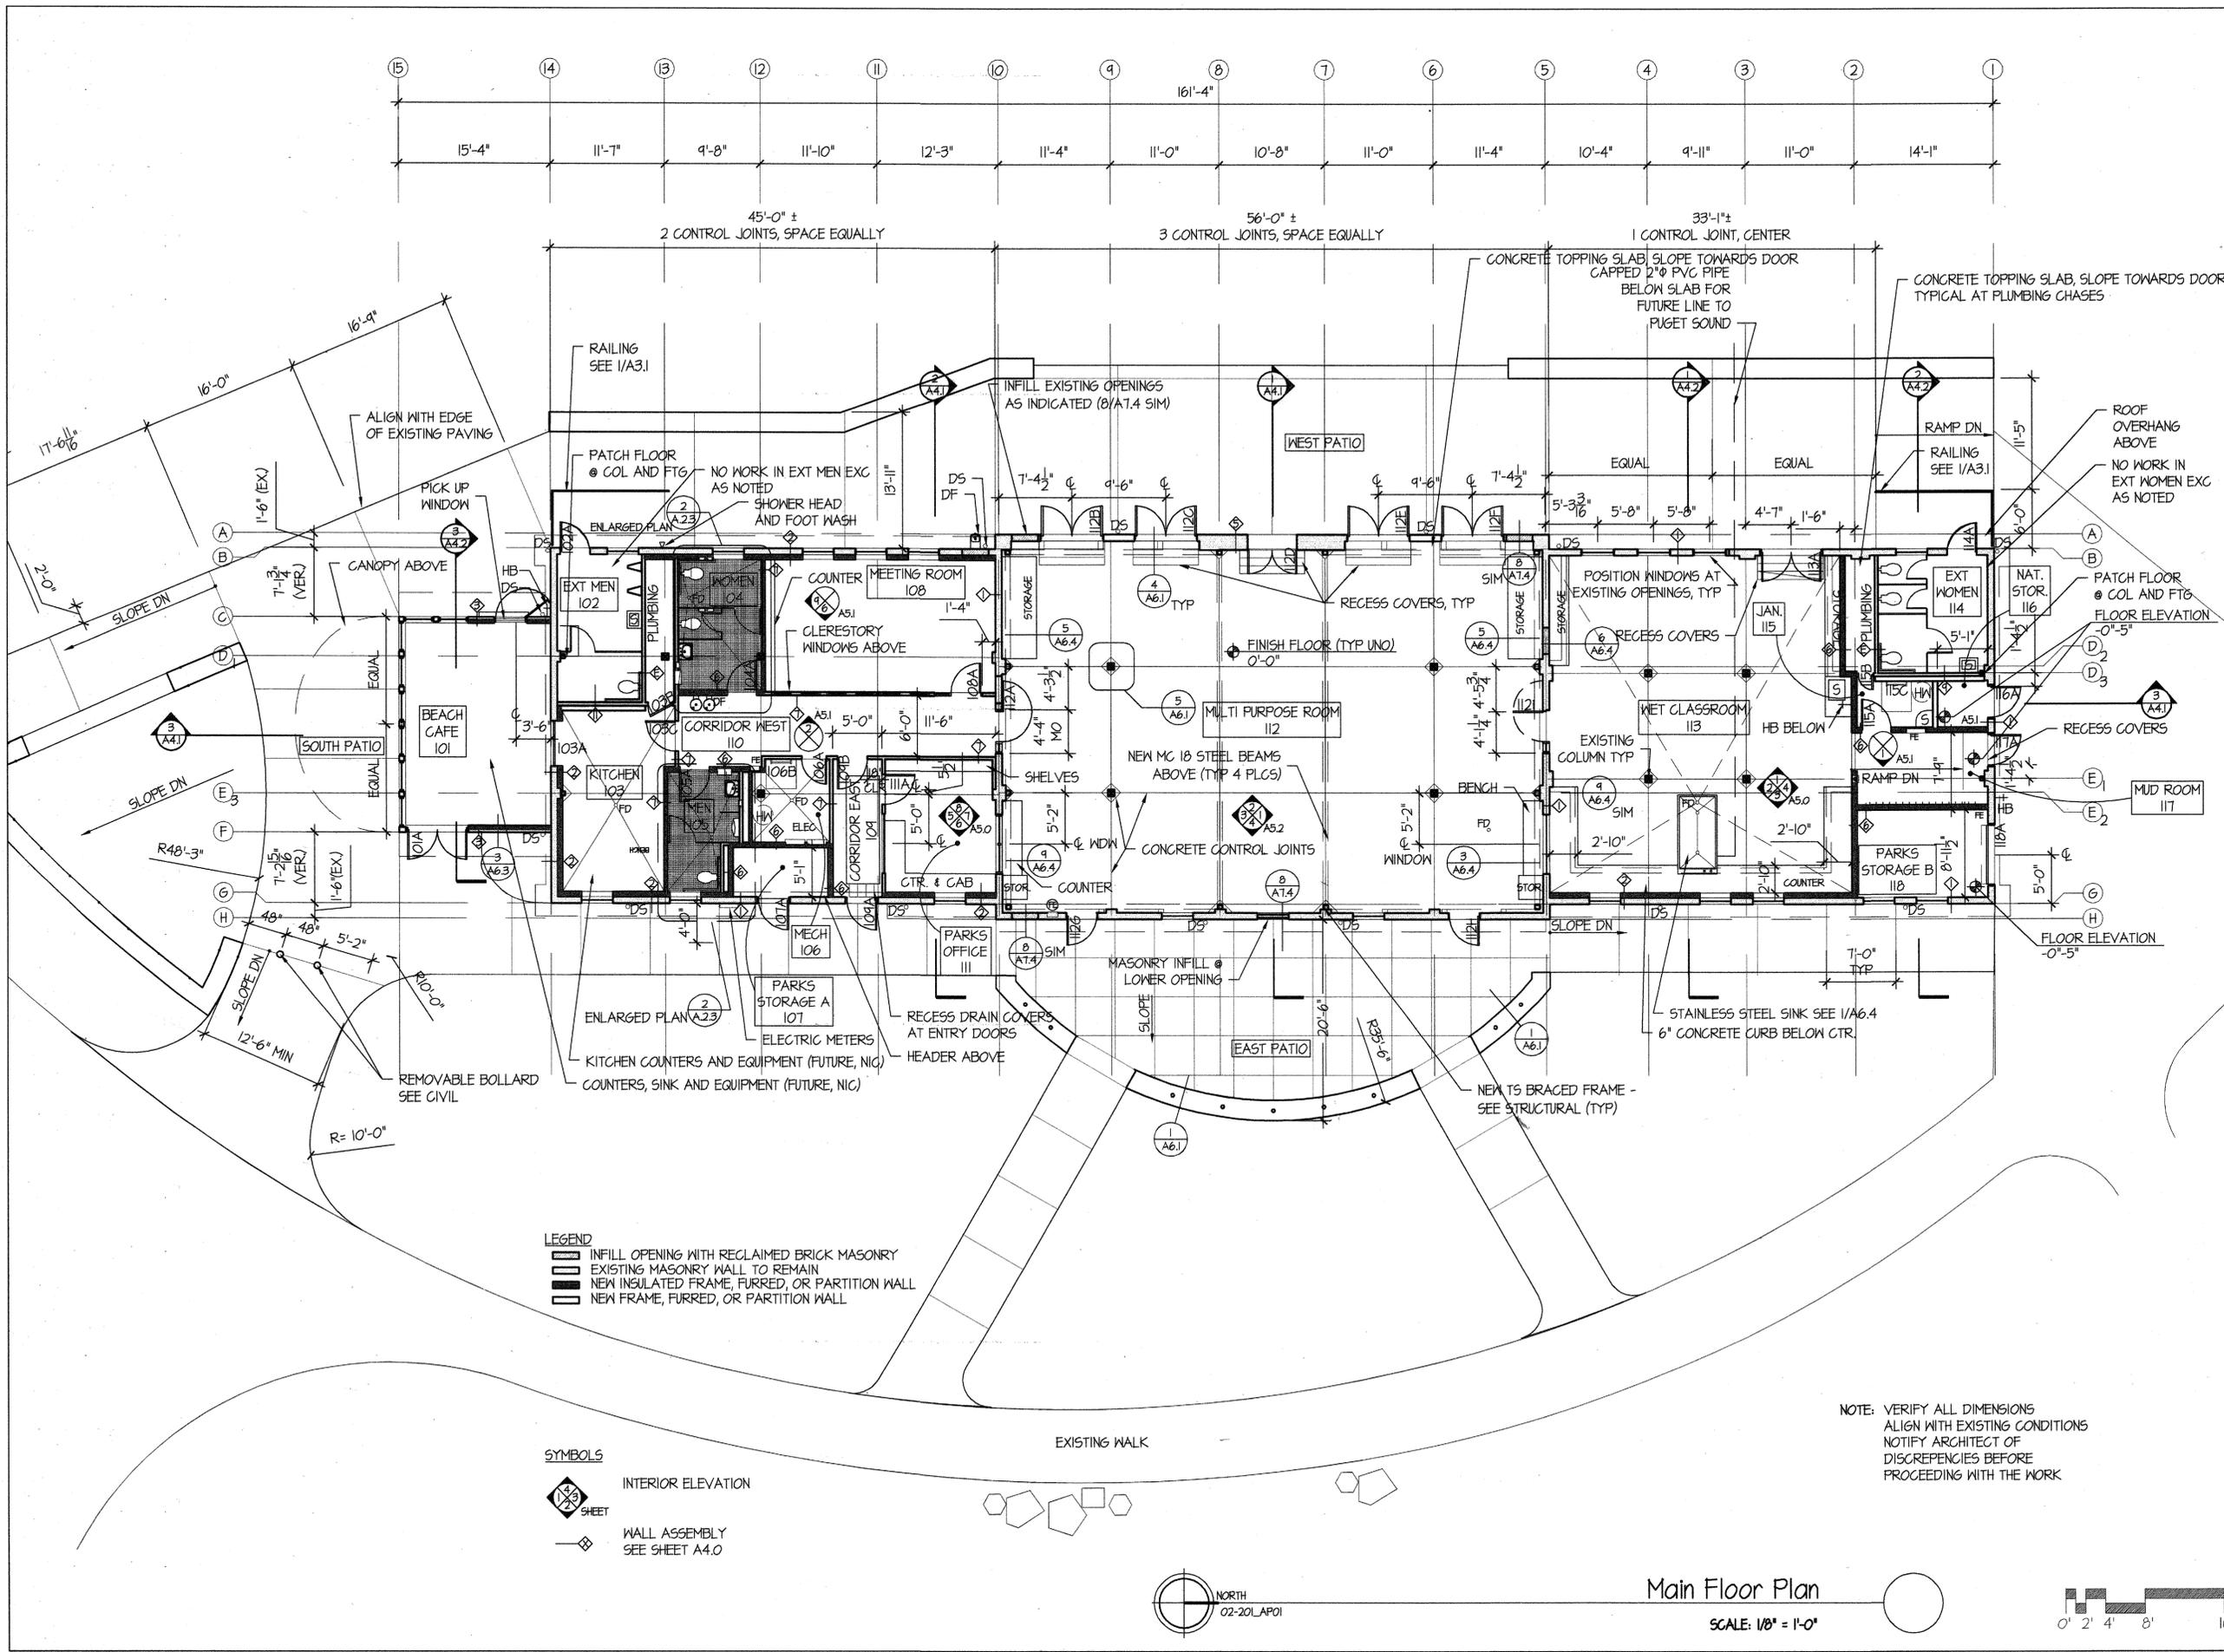

NOTE: VERIFY ALL DIMENSIONS ALIGN WITH EXISTING CONDITIONS NOTIFY ARCHITECT OF DISCREPANCIES BEFORE PROCEEDING WITH THE WORK