


3 Sectional Elevation East-West - desirable views
1" = 20'-0"

2 Context Plan
1" = 40'-0"

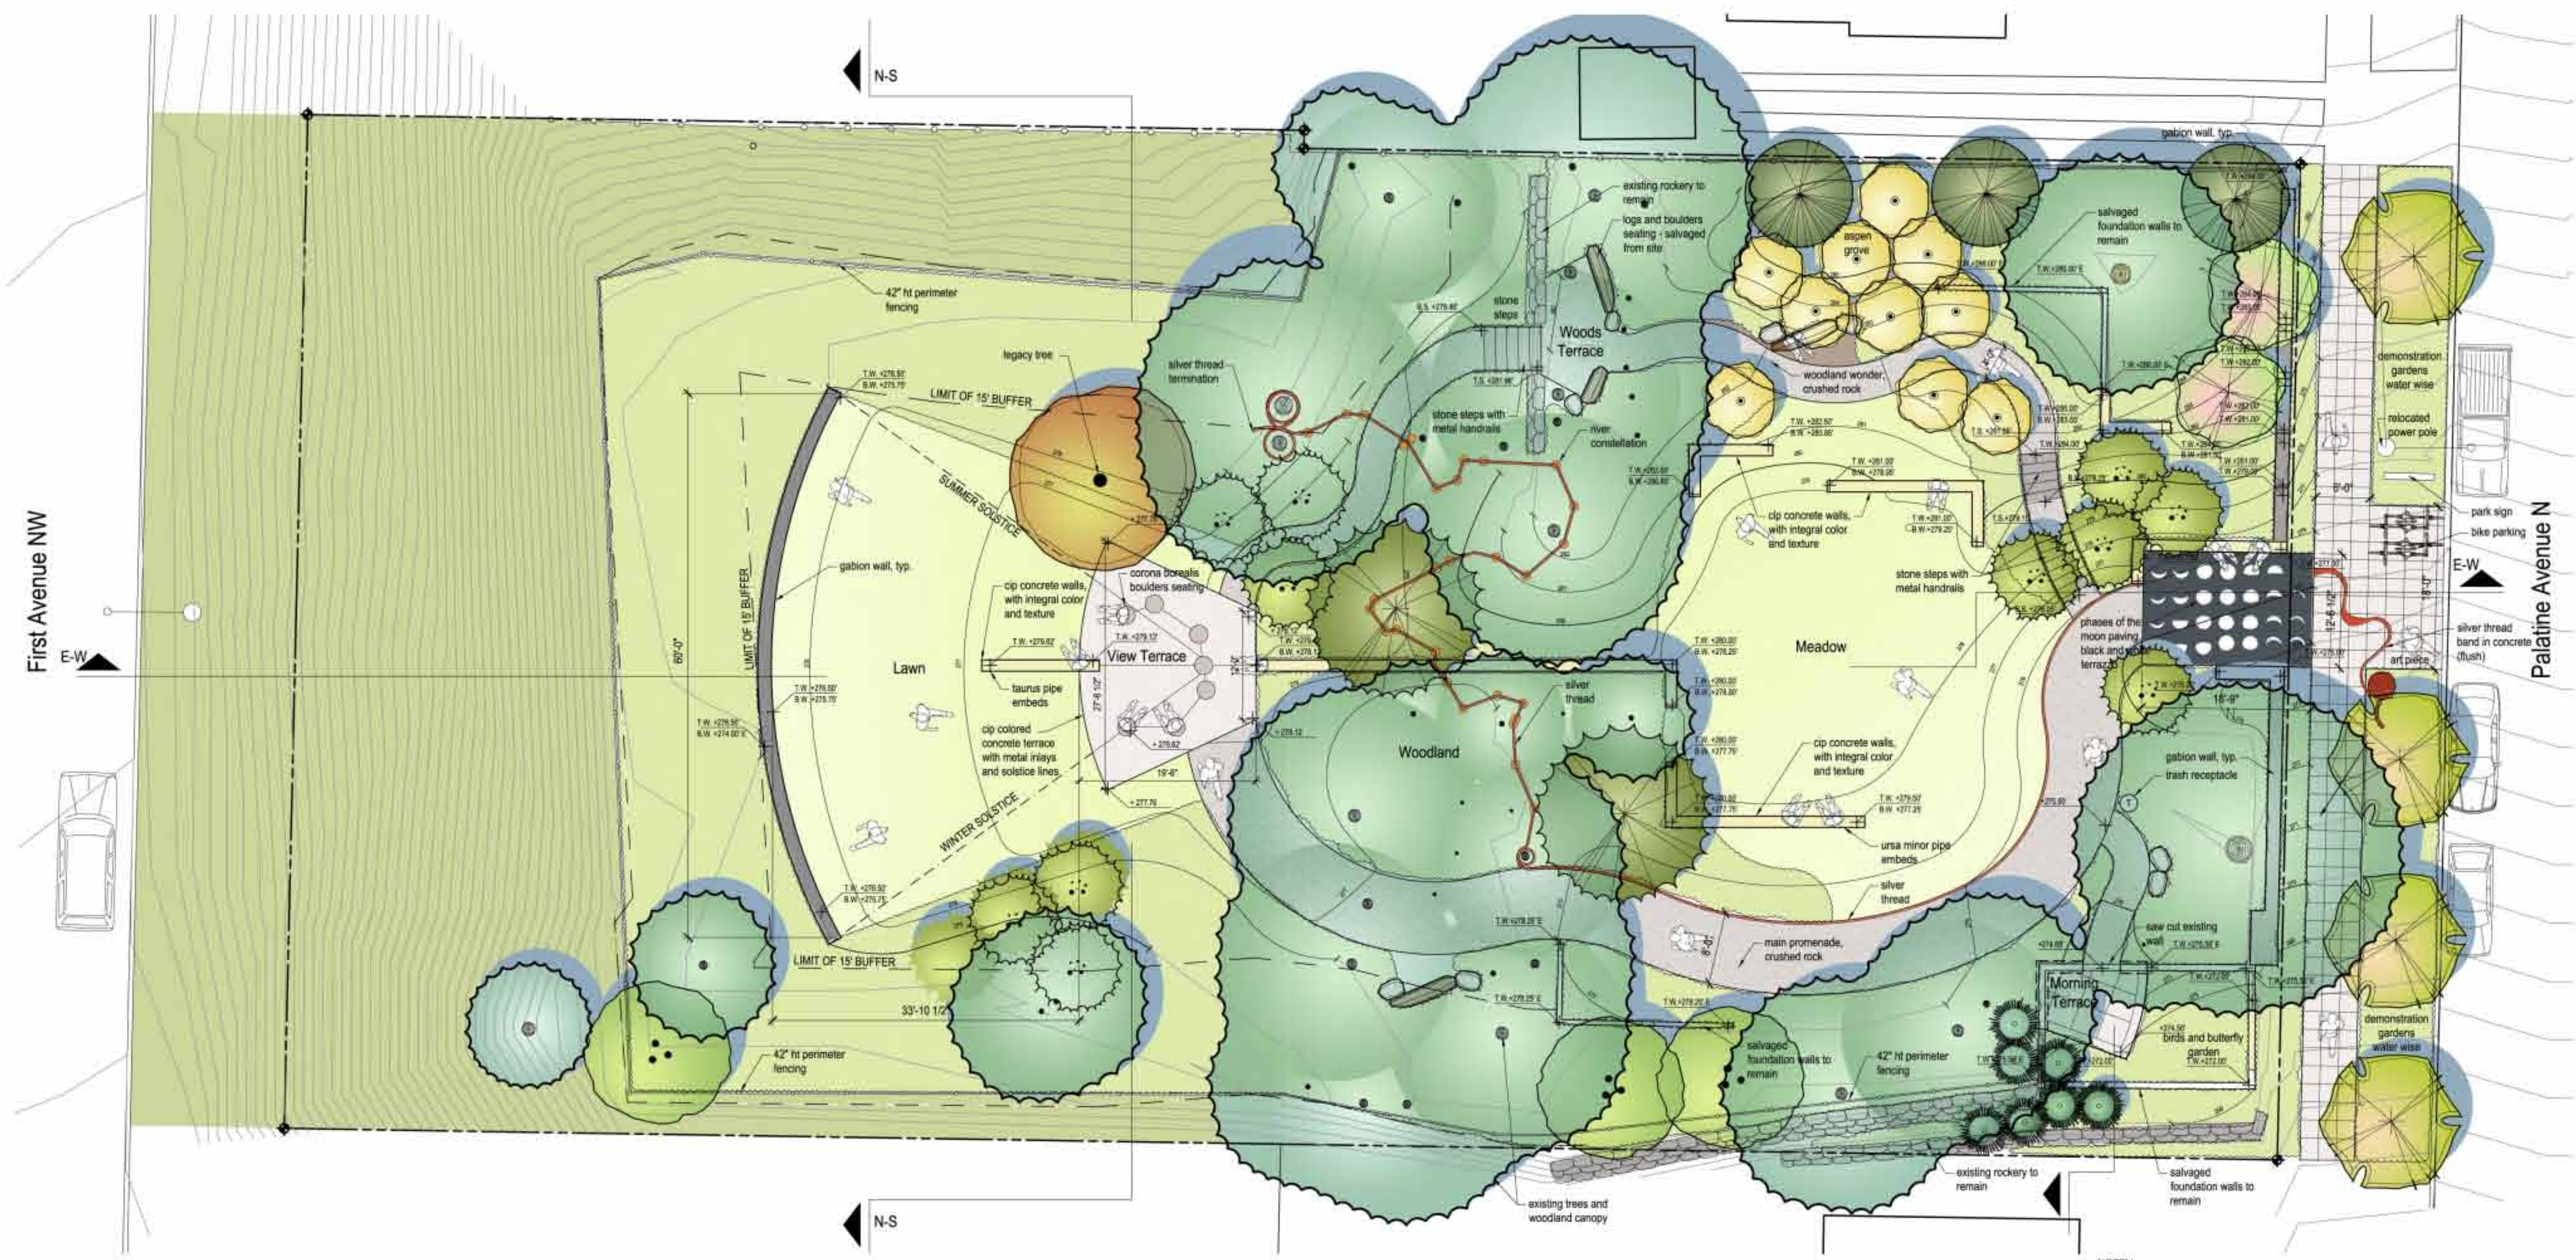

1 SITE PLAN
1" = 10'-0"

>>>>CAUTION<<<<
CALL BEFORE YOU DIG!
 NOT LESS THAN TWO OR MORE THAN TEN BUSINESS DAYS
 PRIOR TO COMMENCING EXCAVATION OR DEMOLITION,
 SECURE THE SERVICES OF A COMMERCIAL UNDERGROUND
 UTILITIES LOCATOR SERVICE TO IDENTIFY BELOW-GROUND
 IMPROVEMENTS THAT MAY NOT BE INDICATED ON THE
 DRAWINGS. FOR IRRIGATION SYSTEMS, CALL SEATTLE
 PARKS PLUMBING SHOP (206 684 7070)
>>800 424 5555<<

PROJECT TEAM
 GGLO HADDAD | DRUGAN LANDSCAPE ARCHITECT
 MICHAEL NOUWENS SITE ARTIST
 SPRINGLINE DESIGN STRUCTURAL ENGINEER
 CIVIL ENGINEER

5		
4		
3		
2		
1	100% DESIGN DEVELOPMENT	11 APRIL 08
NO.	REVISION - AS BUILT	DATE

REVIEWED: _____ DATE _____
 PARK ENGINEER
 All work done in accordance with the City of Seattle Standard Plans and Specifications in effect on the date shown above, and supplemented by Special Provisions.

GGLO
 1301 First Avenue
 Suite 301
 Seattle, WA 98101
 Tel: (206) 467-5828
 Fax: (206) 467-0627
 Email: gglo@gglo.com
 http://www.gglo.com



FREMONT PEAK PARK
PARK DEVELOPMENT
LANDSCAPE PLAN

DESIGNED TEAM	DATE 04.11.08
DRAWN ML	SHEET 1 OF 3
CHECKED KS	L1
ORDINANCE NO. X	
CONTRACT NO. X	
SCALE AS NOTED	