


Guest Vendor Area circa



Attachment B


Site Plan—Market Map

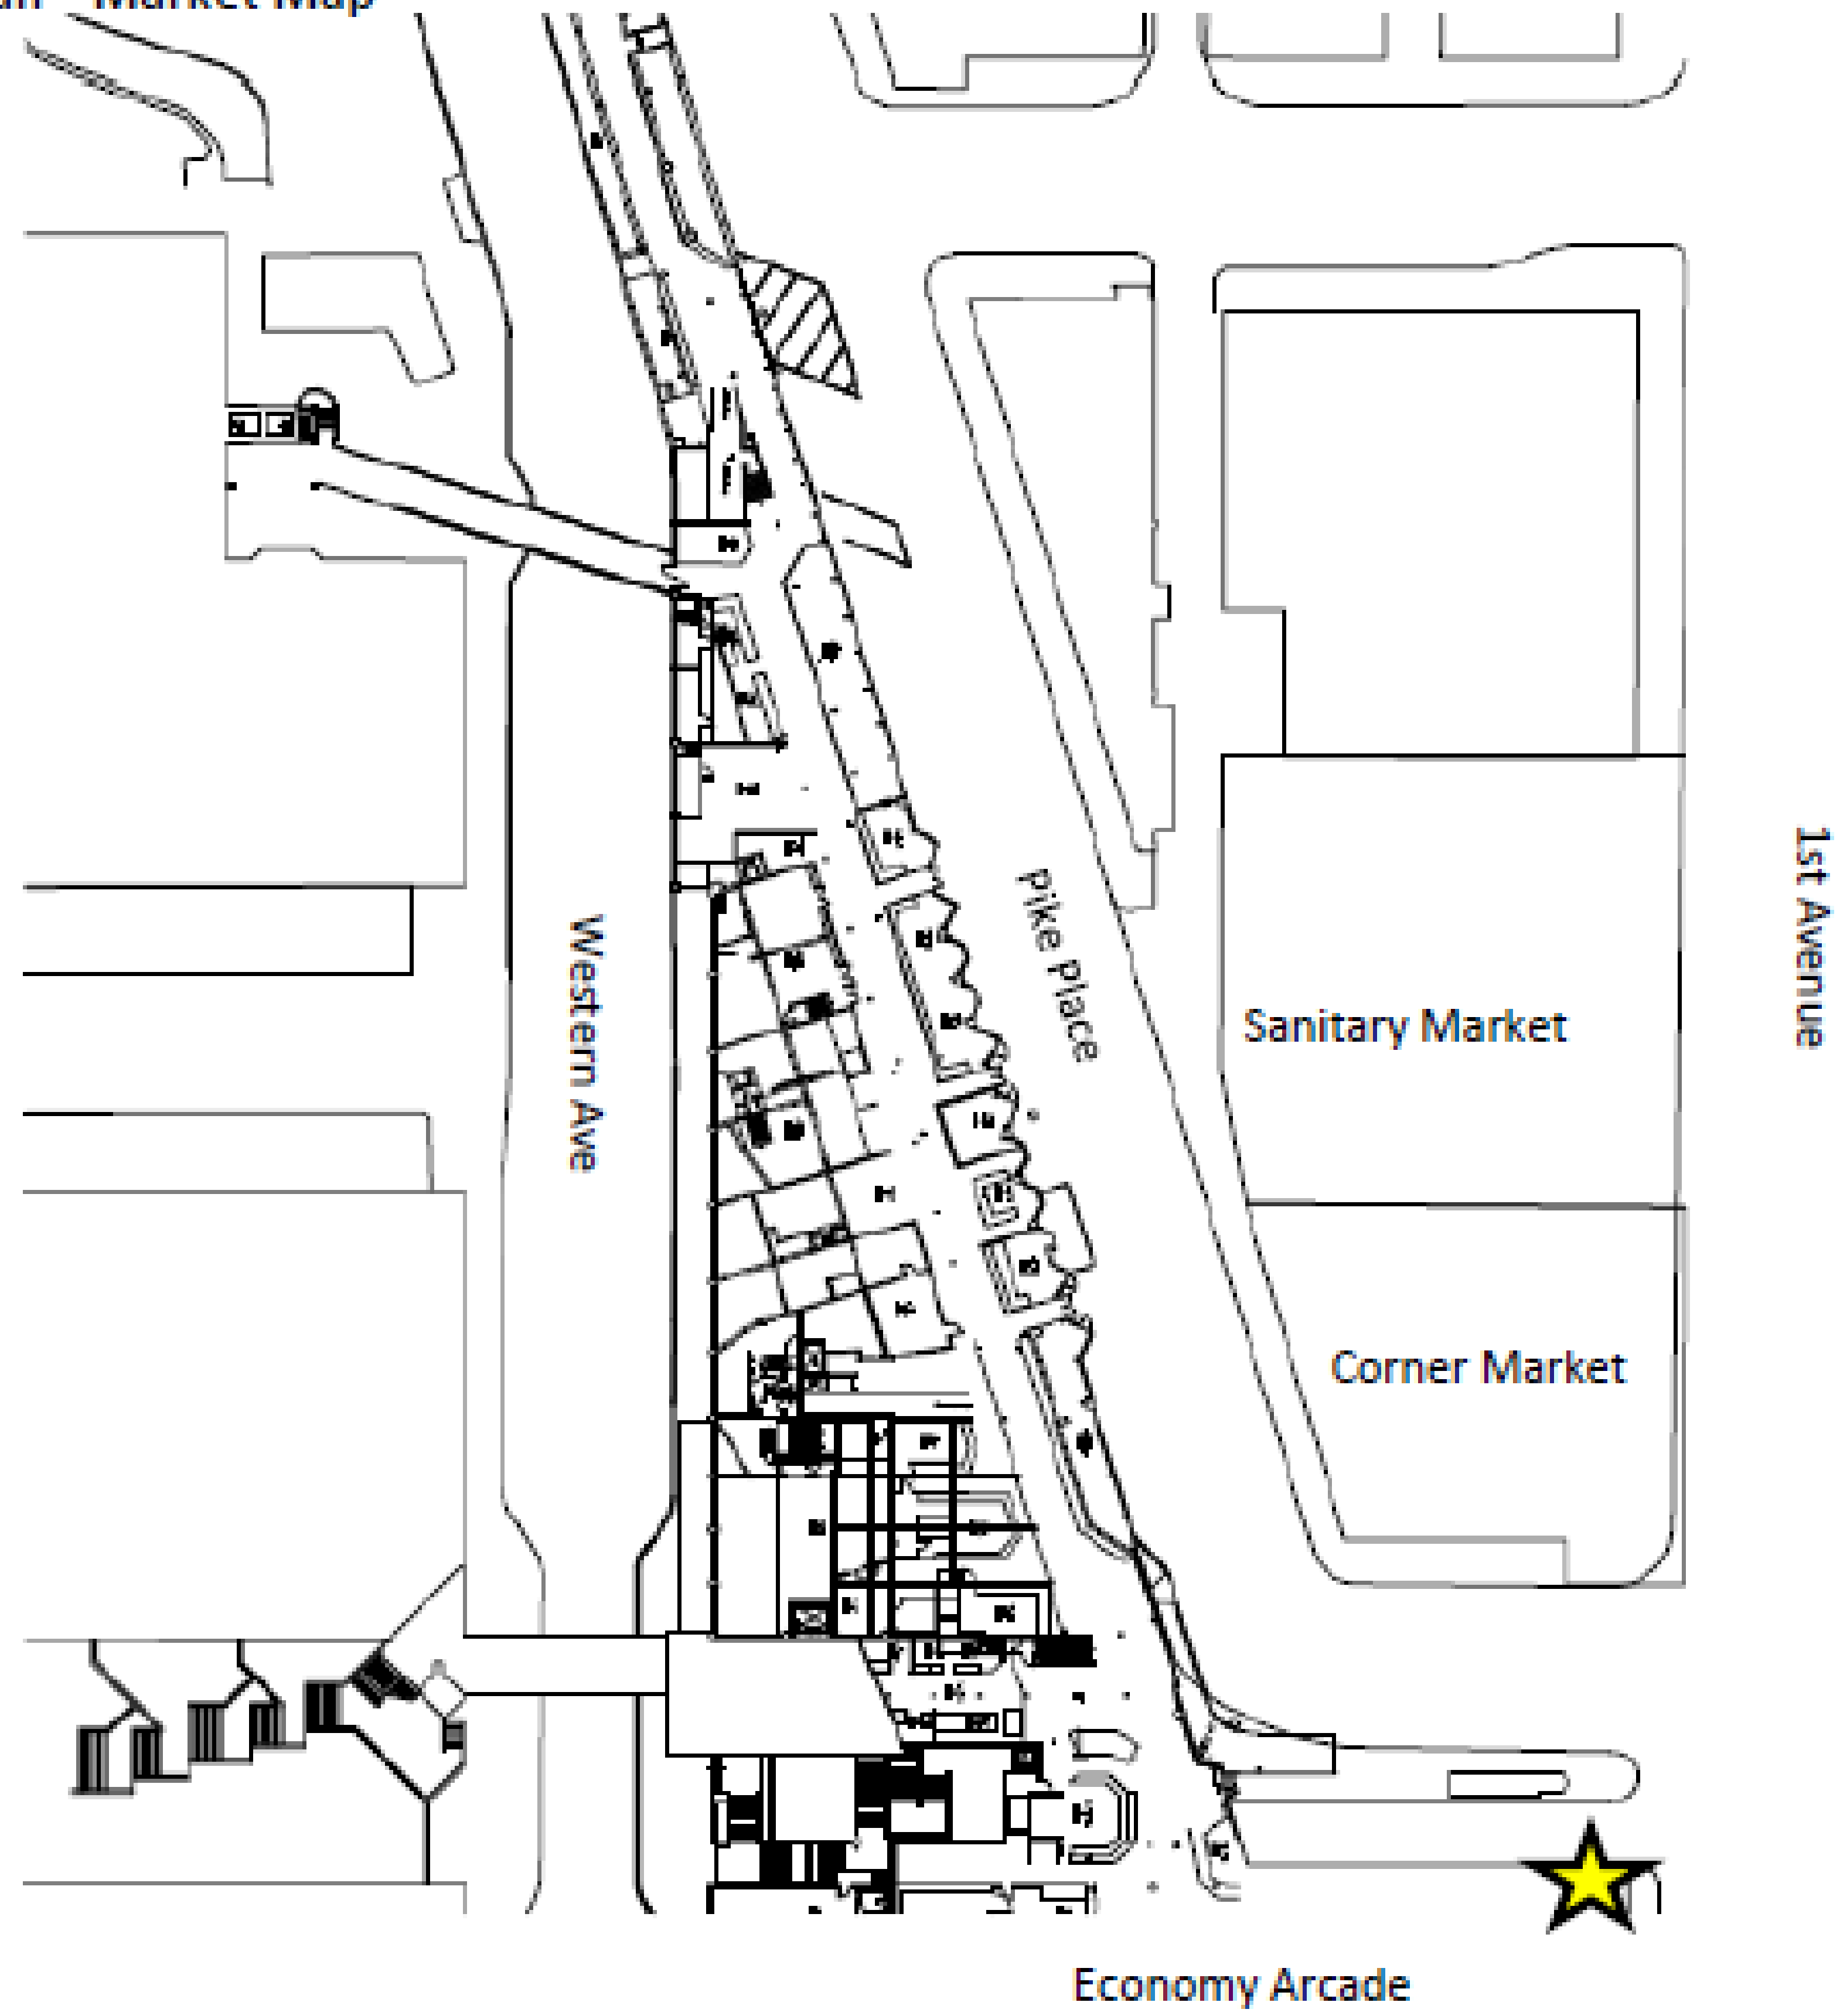


Economy Arcade

Attachment C


Site Plan—Guest Vendor Area

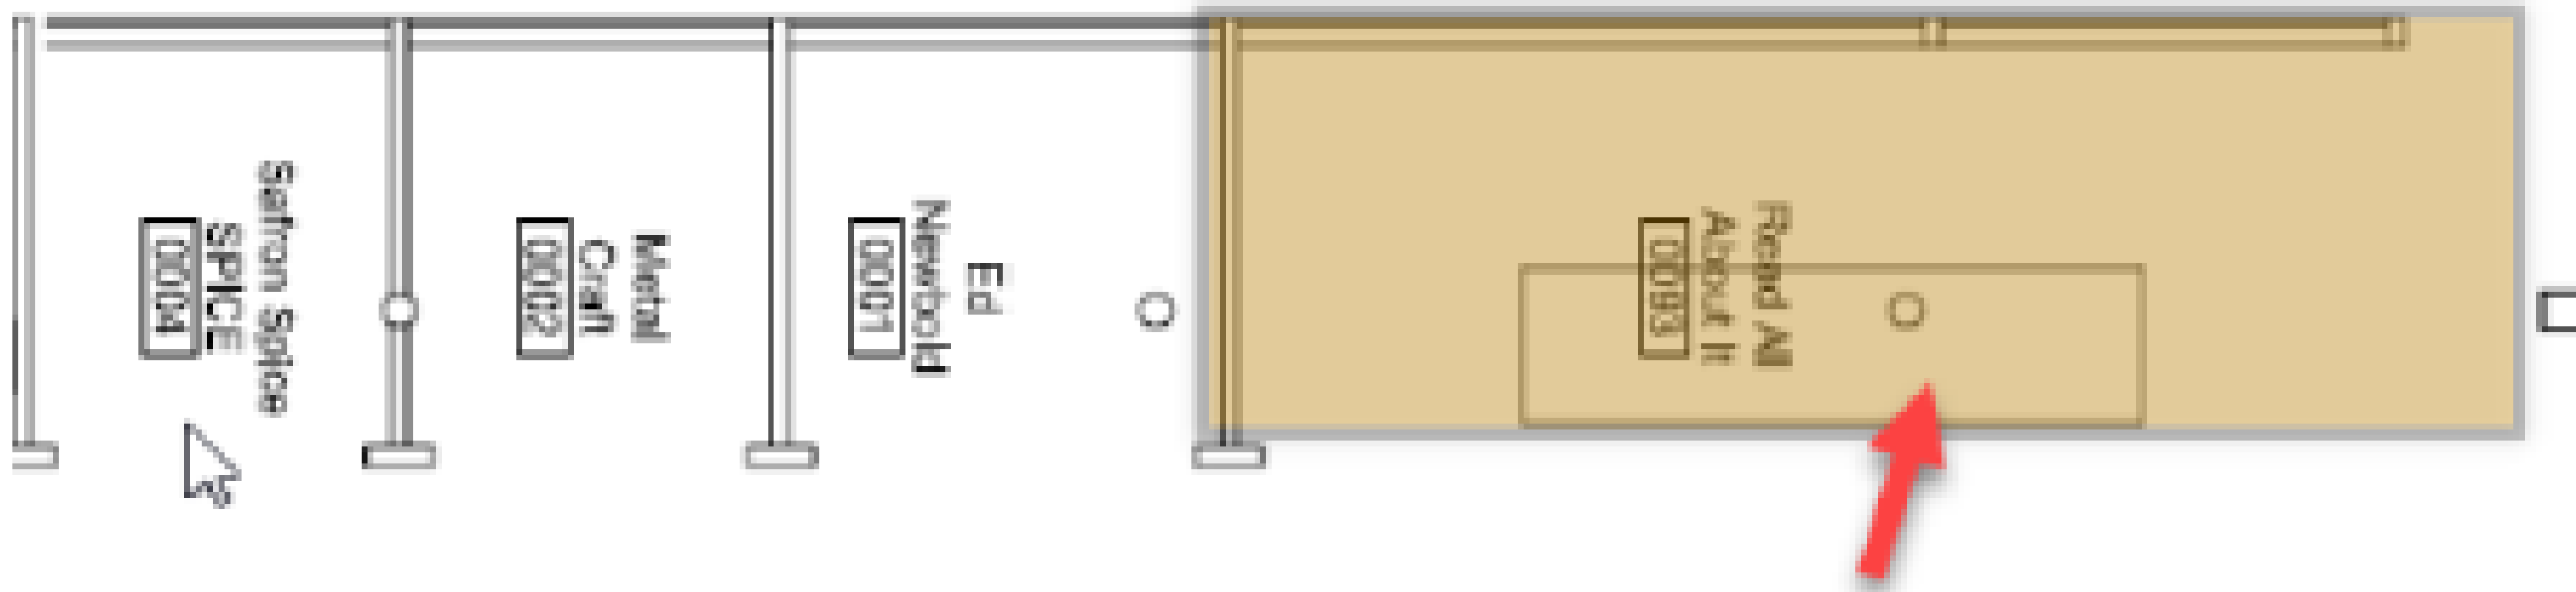

93 Pike Street - Economy Arcade
Economy Market Building

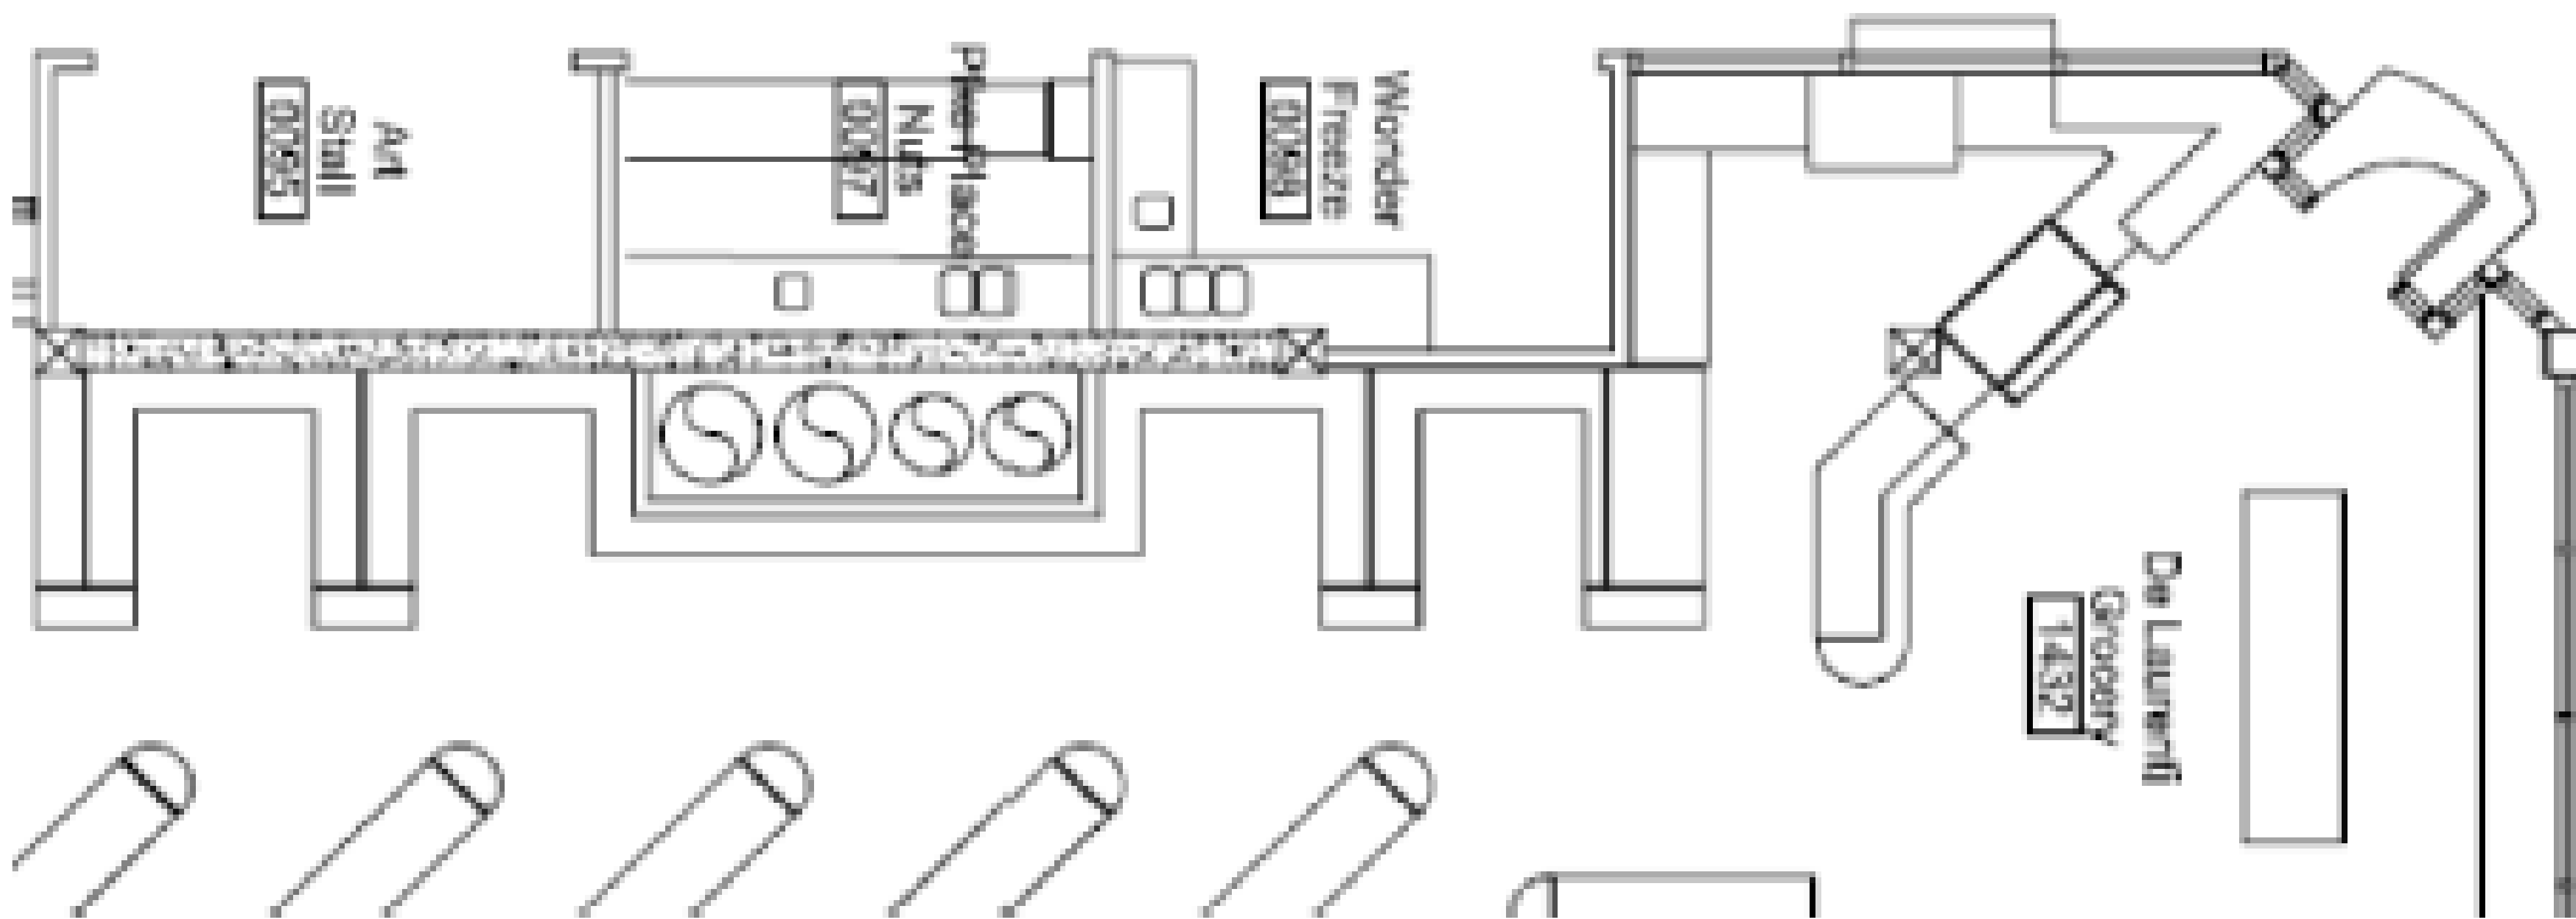

2/27/2024 1:13:25 PM M:\Pike Place Market\Historic Market Tables\Drawings\Revit\Pike place market\historic market table.rvt

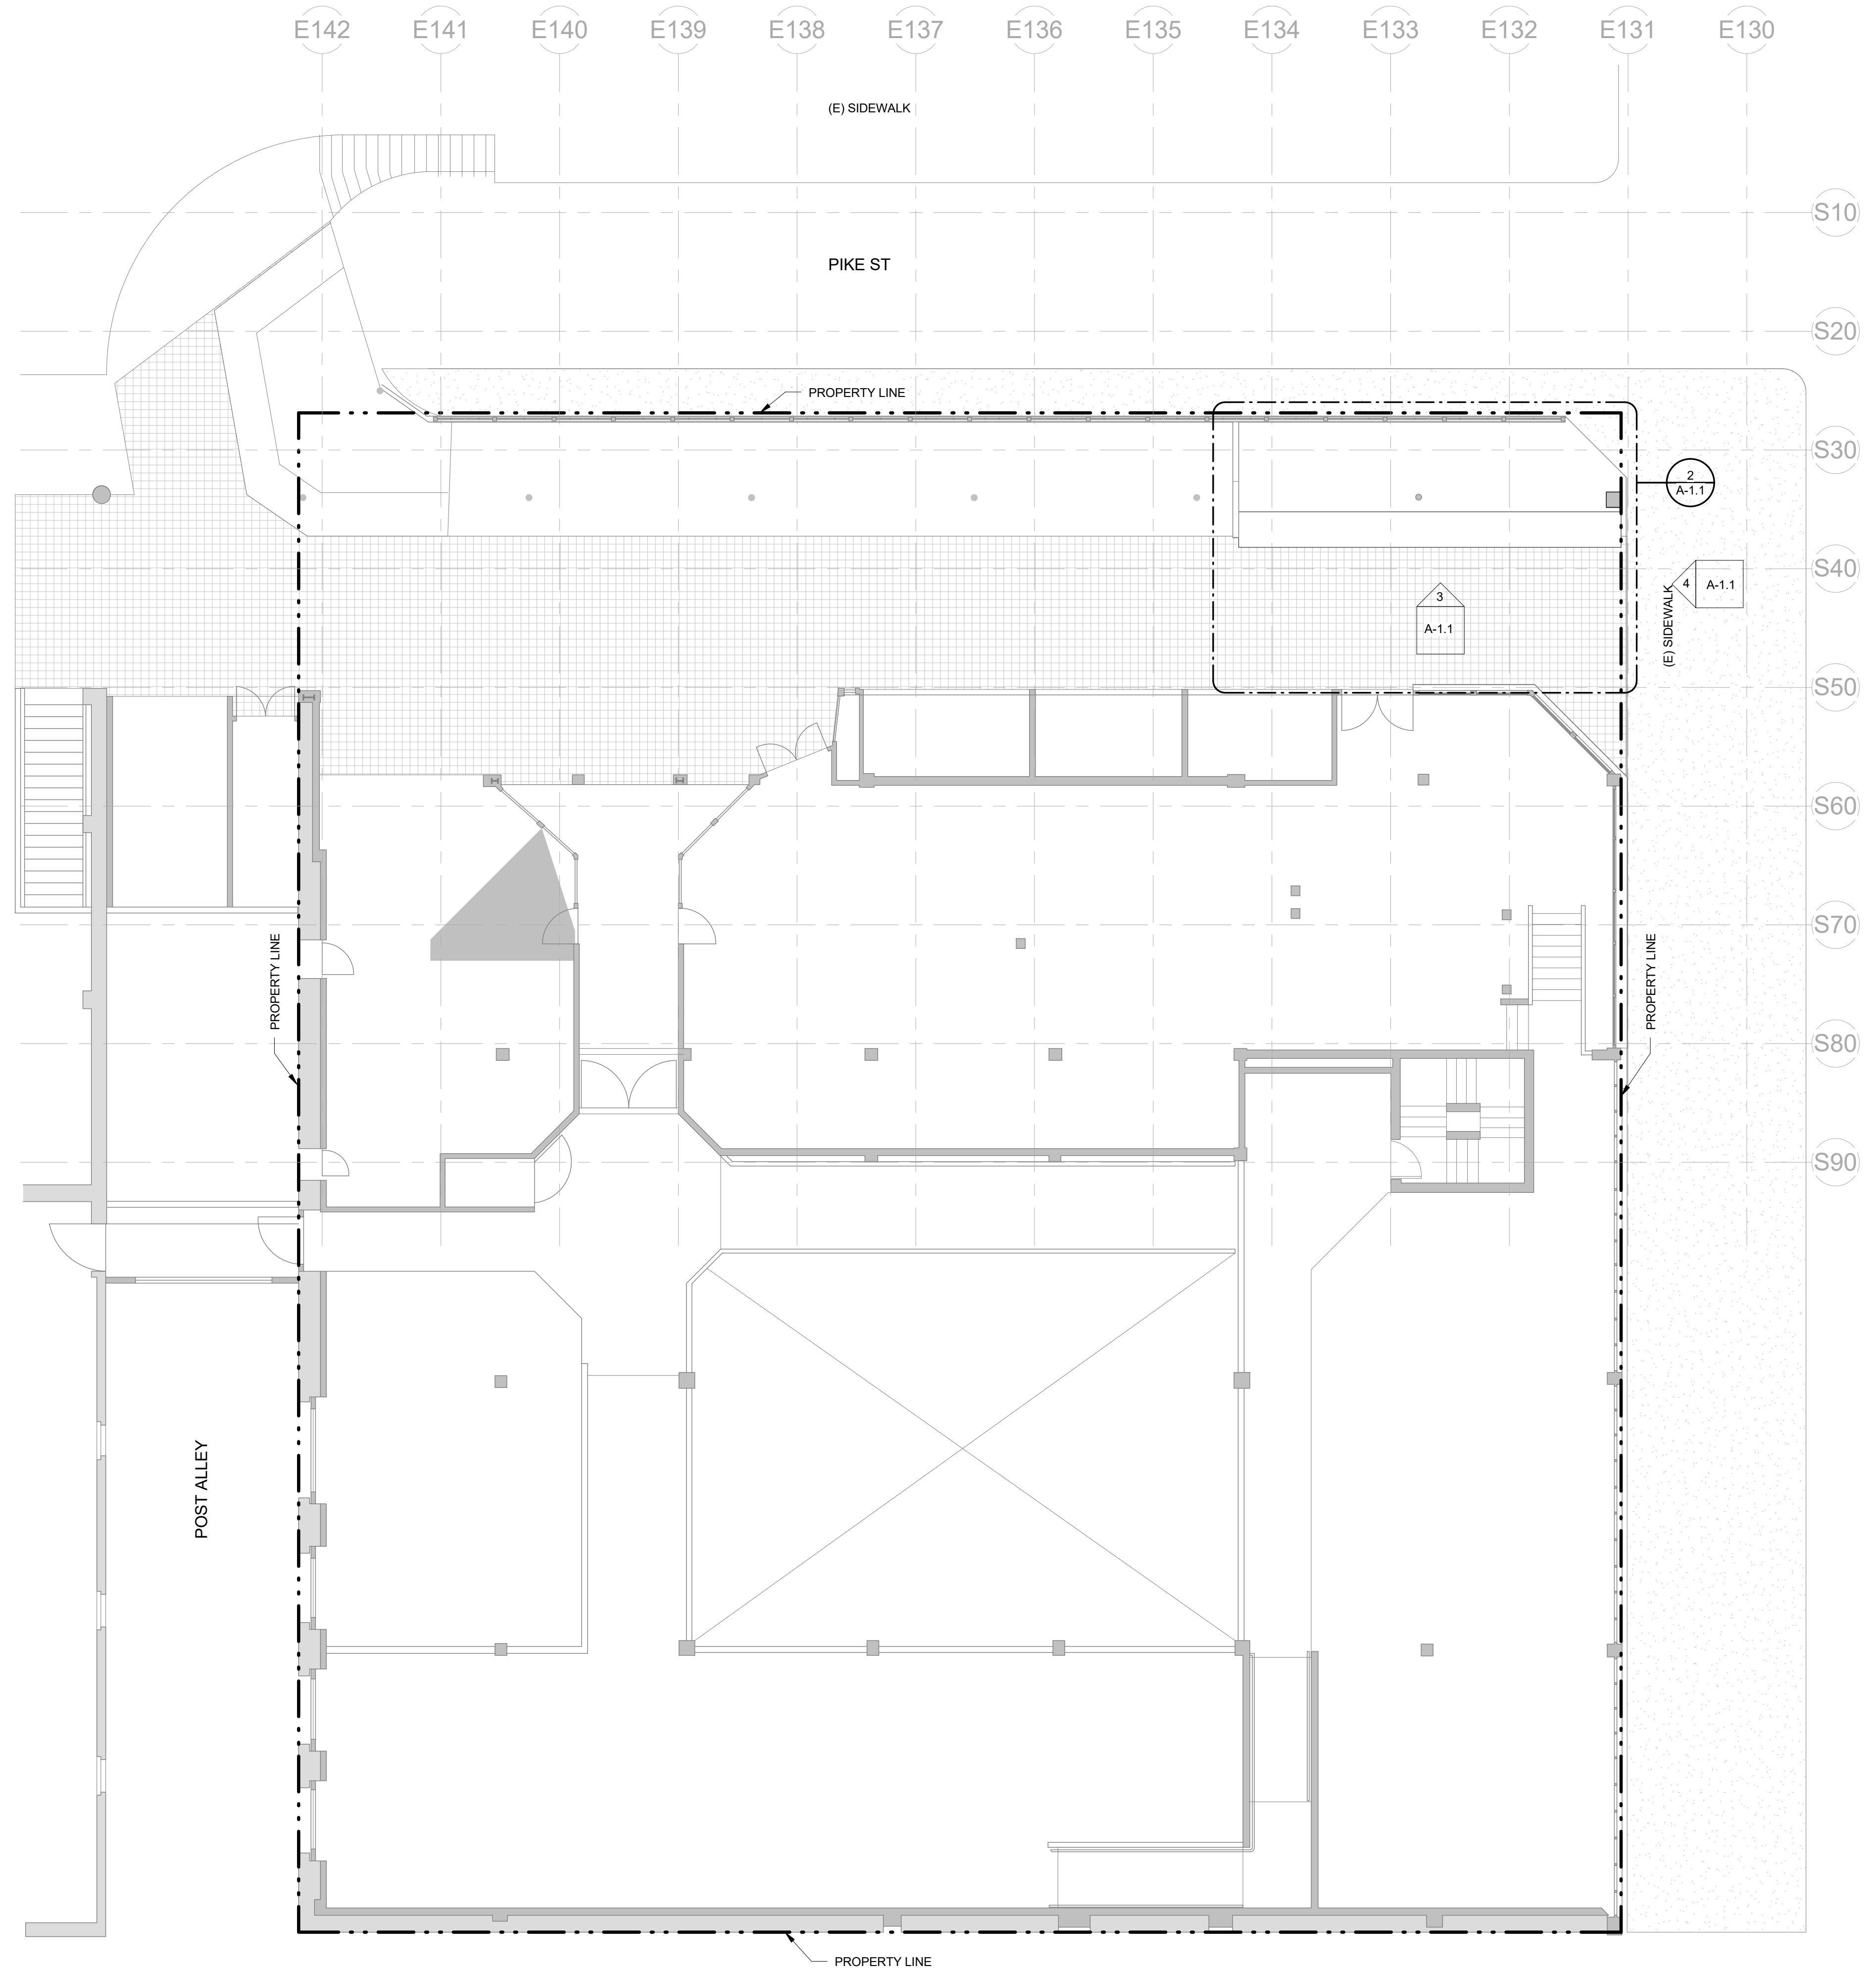

1 SITE PLAN
1/8" = 1'-0"

SITE AND BUILDING DATA

BUILDING NAME:	THE ECONOMY MARKET	LEGAL DESCRIPTION:	DENNYS AA 4TH ADD LOTS 2-3 & VAC POR PIKE ST ADJ
BUILDING ADDRESS:	1425 1ST AVE SEATTLE, WA 98101		PER VAC ORD 112655 TGV
OWNER:	PIKE PLACE MARKET PDA		VAC ALLEY-AERIAL POR ONLY PER VAC ORD 57507
	CONTACT: LUKE WADE		Plat Block: F Plat Lot: 2-3 &
ASSESSOR'S PARCEL NO.:	197620-0105		

SITE PLAN GRAPHIC LEGEND

	PUBLIC BUILDING EXIT / BUILDING PRIMARY ENTRY
	PUBLIC BUILDING EXIT / SECONDARY ENTRY
	PROPERTY LINE
	EXISTING BUILDING
	EXISTING BUILDING - WALLS
	EXISTING BUILDING - WORK AREA

DESCRIPTION OF PROPOSED WORK

- DEMOLITION**
- REMOVE EXISTING NEWS STAND DISPLAY FRAME
 - REMOVE THREE (3) EXISTING DESK/TABLES
- INSTALL**
- NEW MARKET TABLE PER PLAN
- NOTE**
- TEMPORARY REMOVAL AND RELOCATION OF EXISTING LIGHT BAR UNDER
 - SEPARATE LPB COA



PIKE PLACE MARKET PDA
ECONOMY GUEST VENDOR AREA DESIGN
1425 1ST AVE
SEATTLE, WA 98101


RELEASE DATE
02/27/2024

REVISIONS	
#	DATE


PROJECT ARCHITECT
SMS
PROJECT MANAGER
MT
DRAWN
Author

SITE PLAN


A-1.0
2211.3

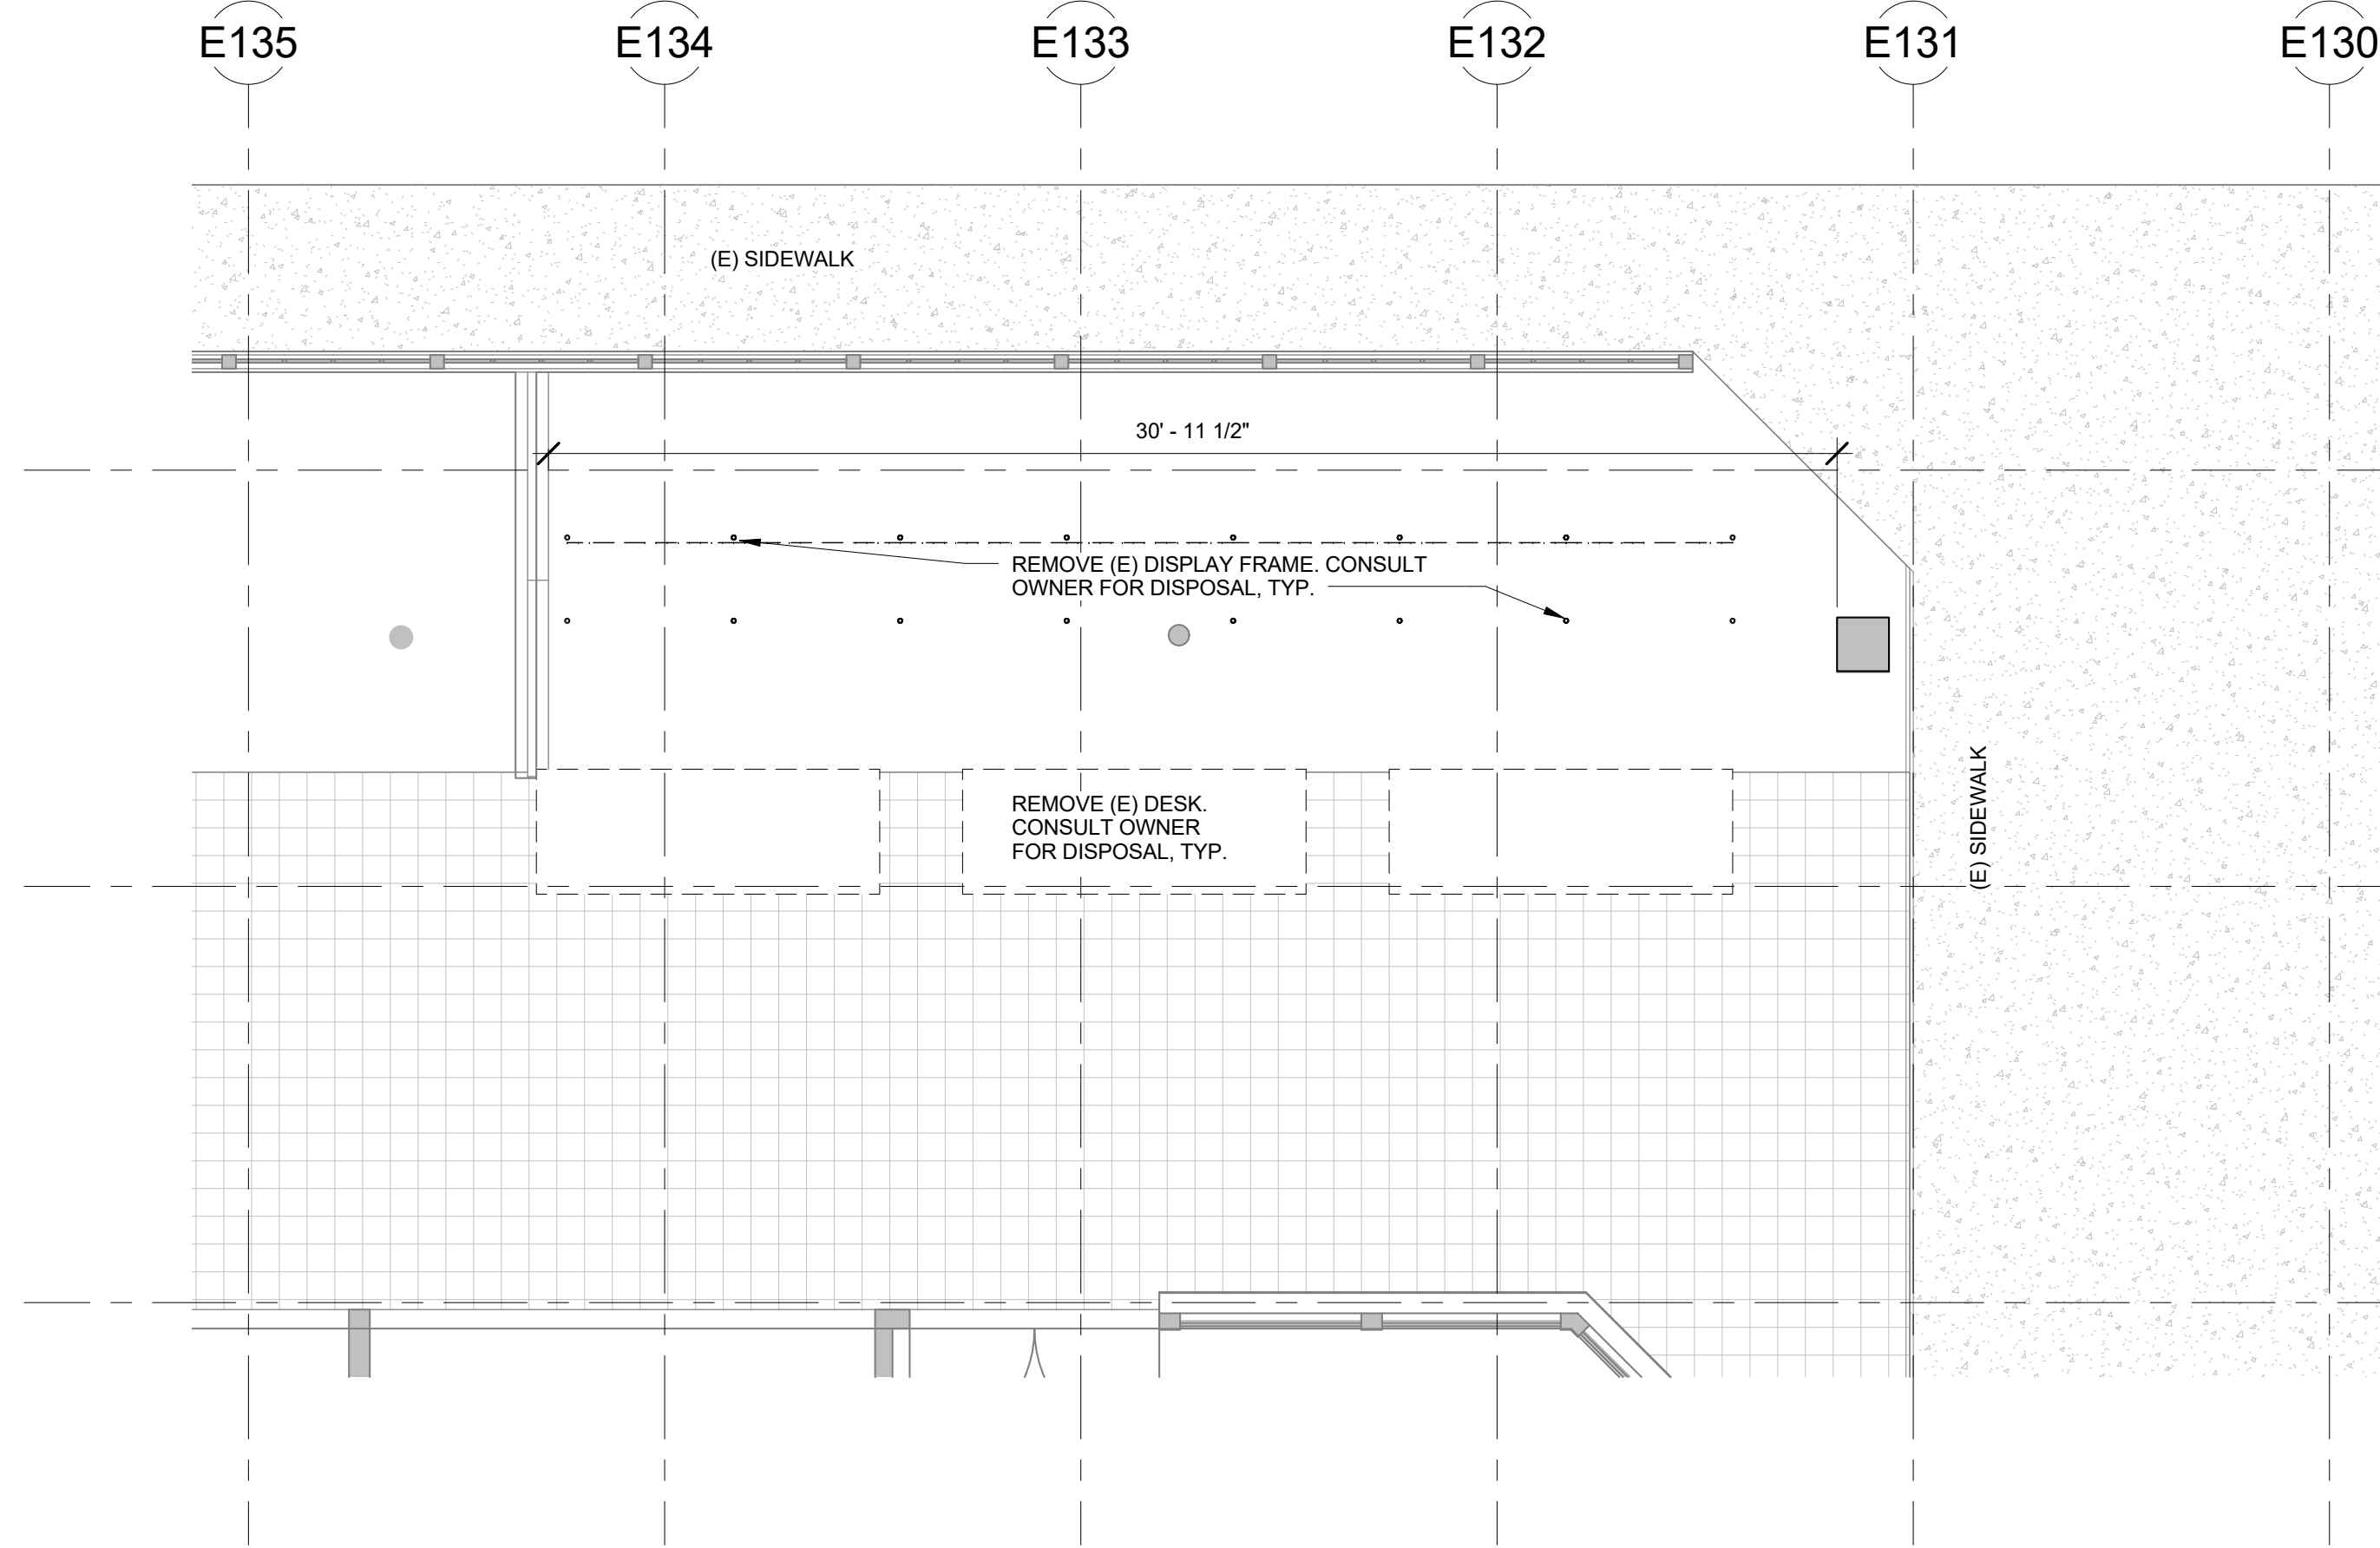


1 (E) MARKET DESK DEMO PLAN
 1/4" = 1'-0"

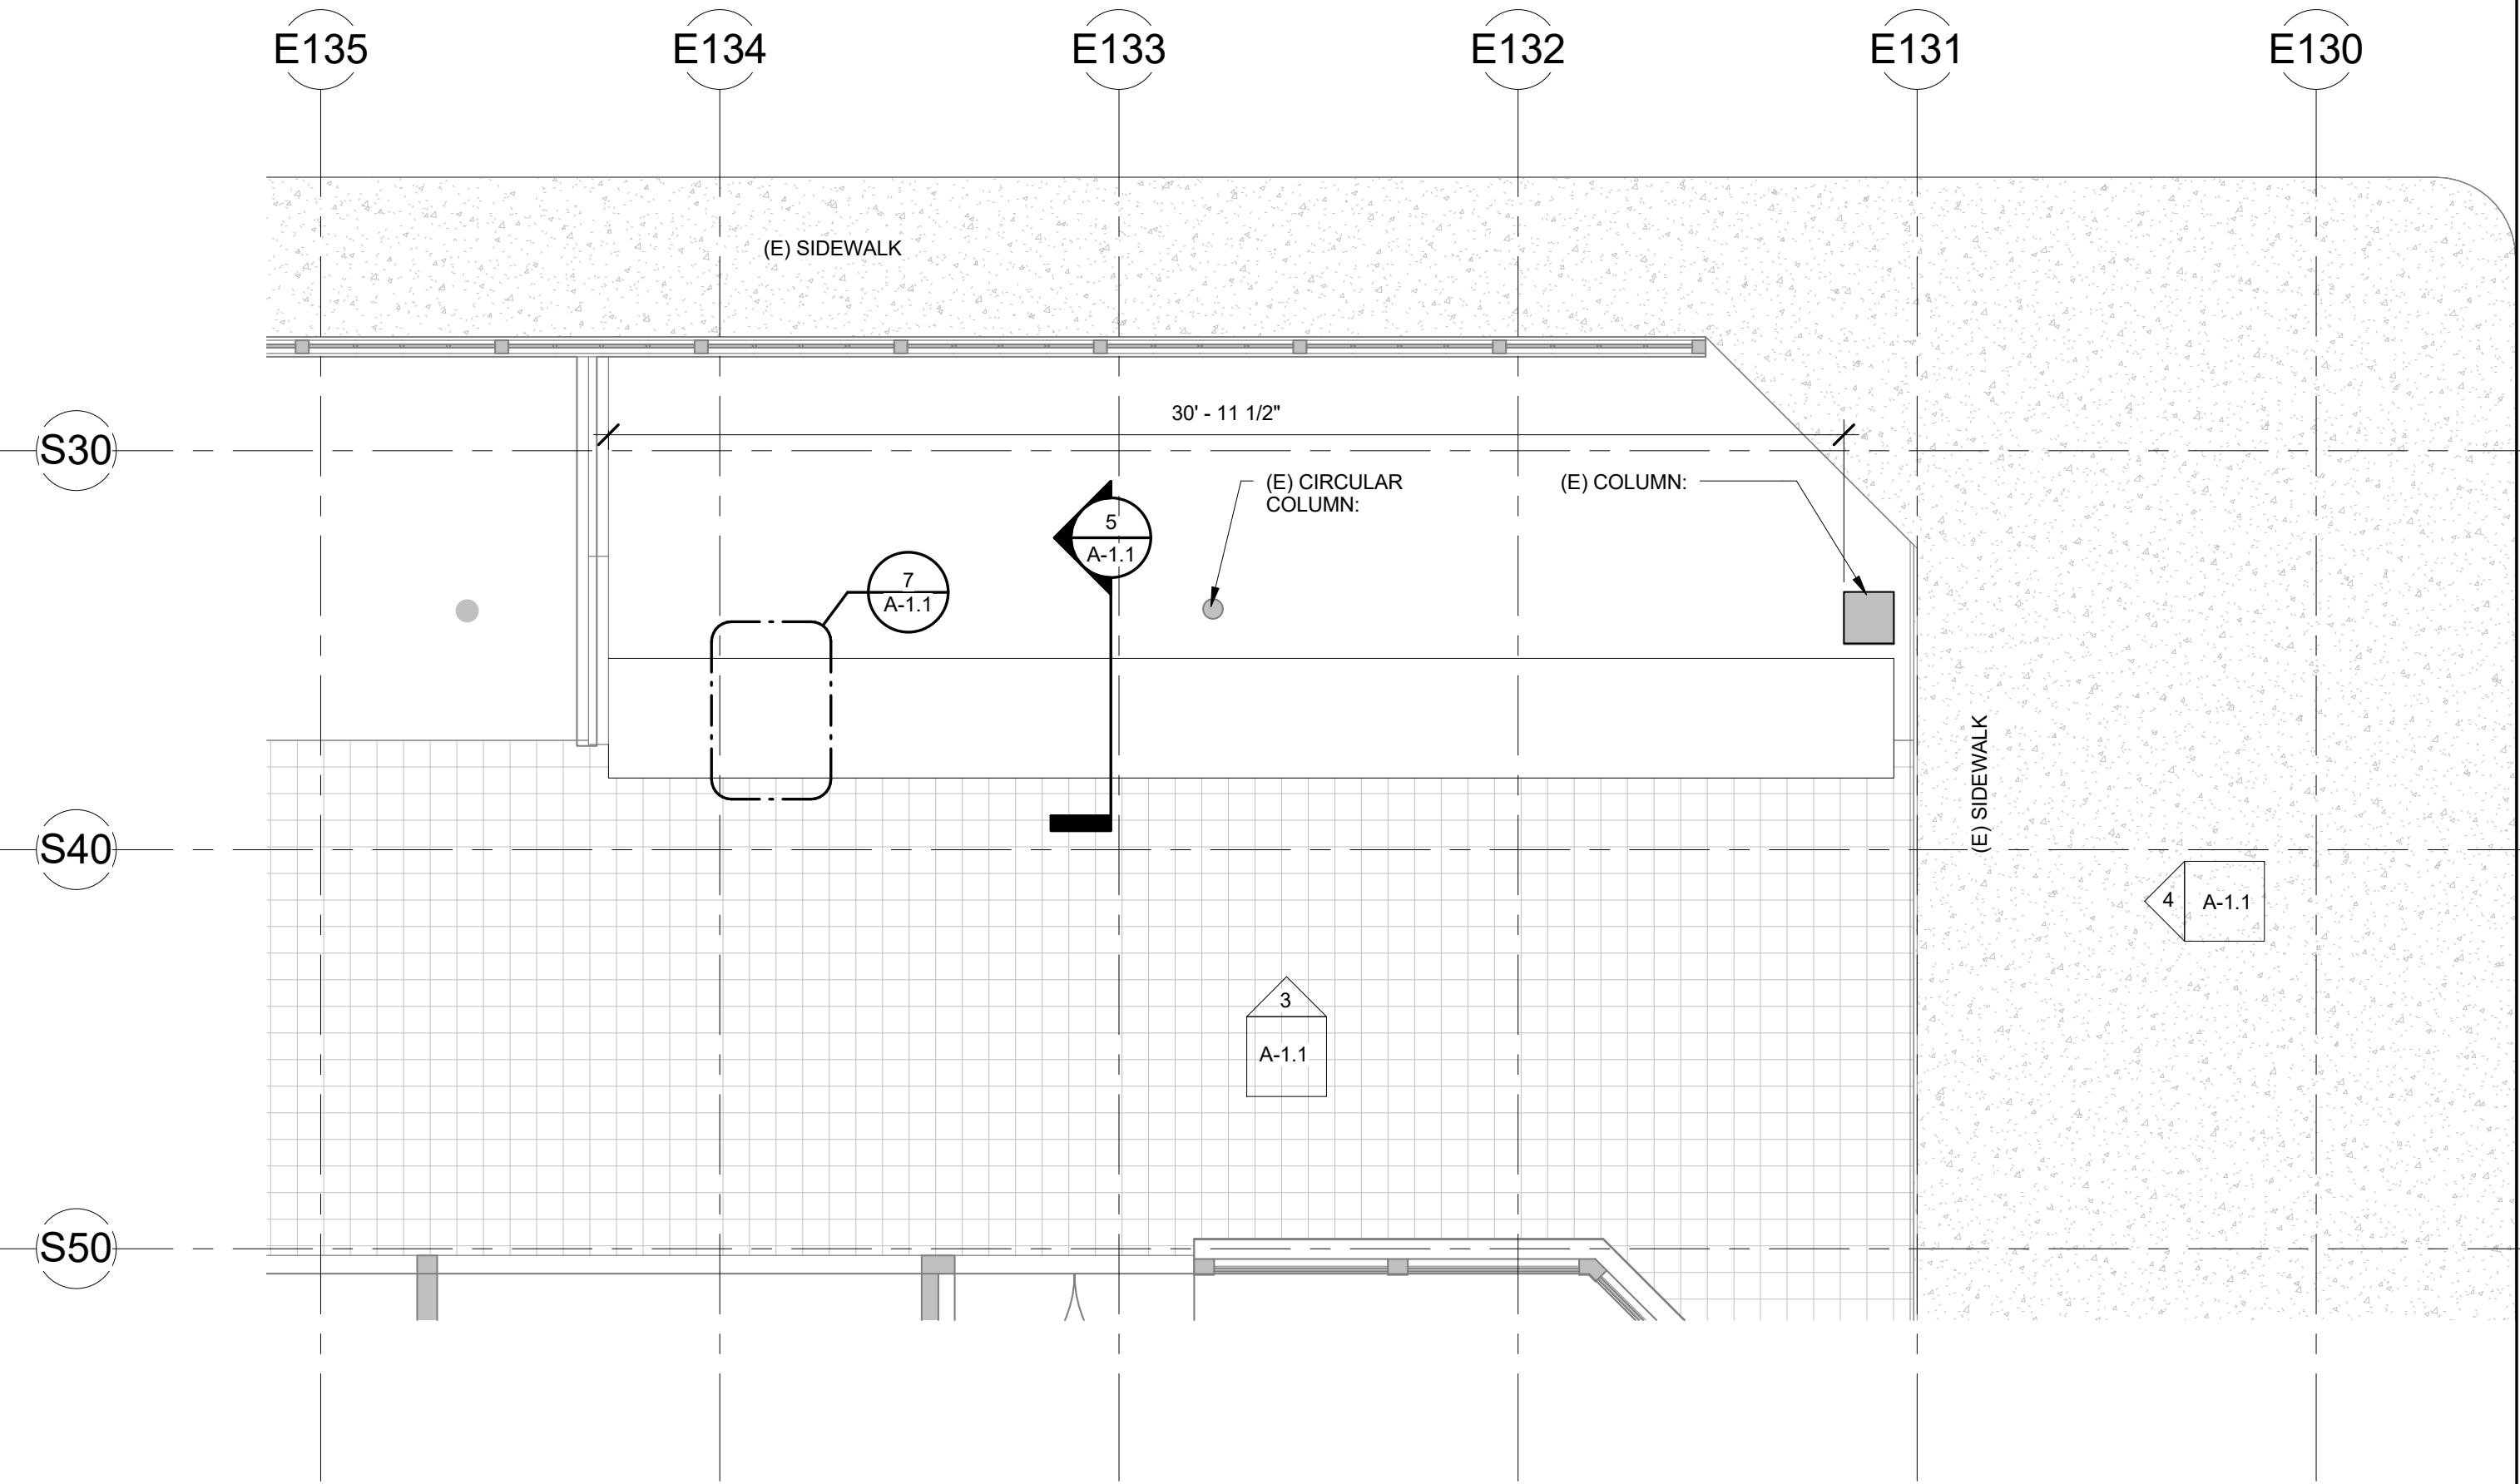


2 ENLARGED TABLE PLAN
 1/4" = 1'-0"

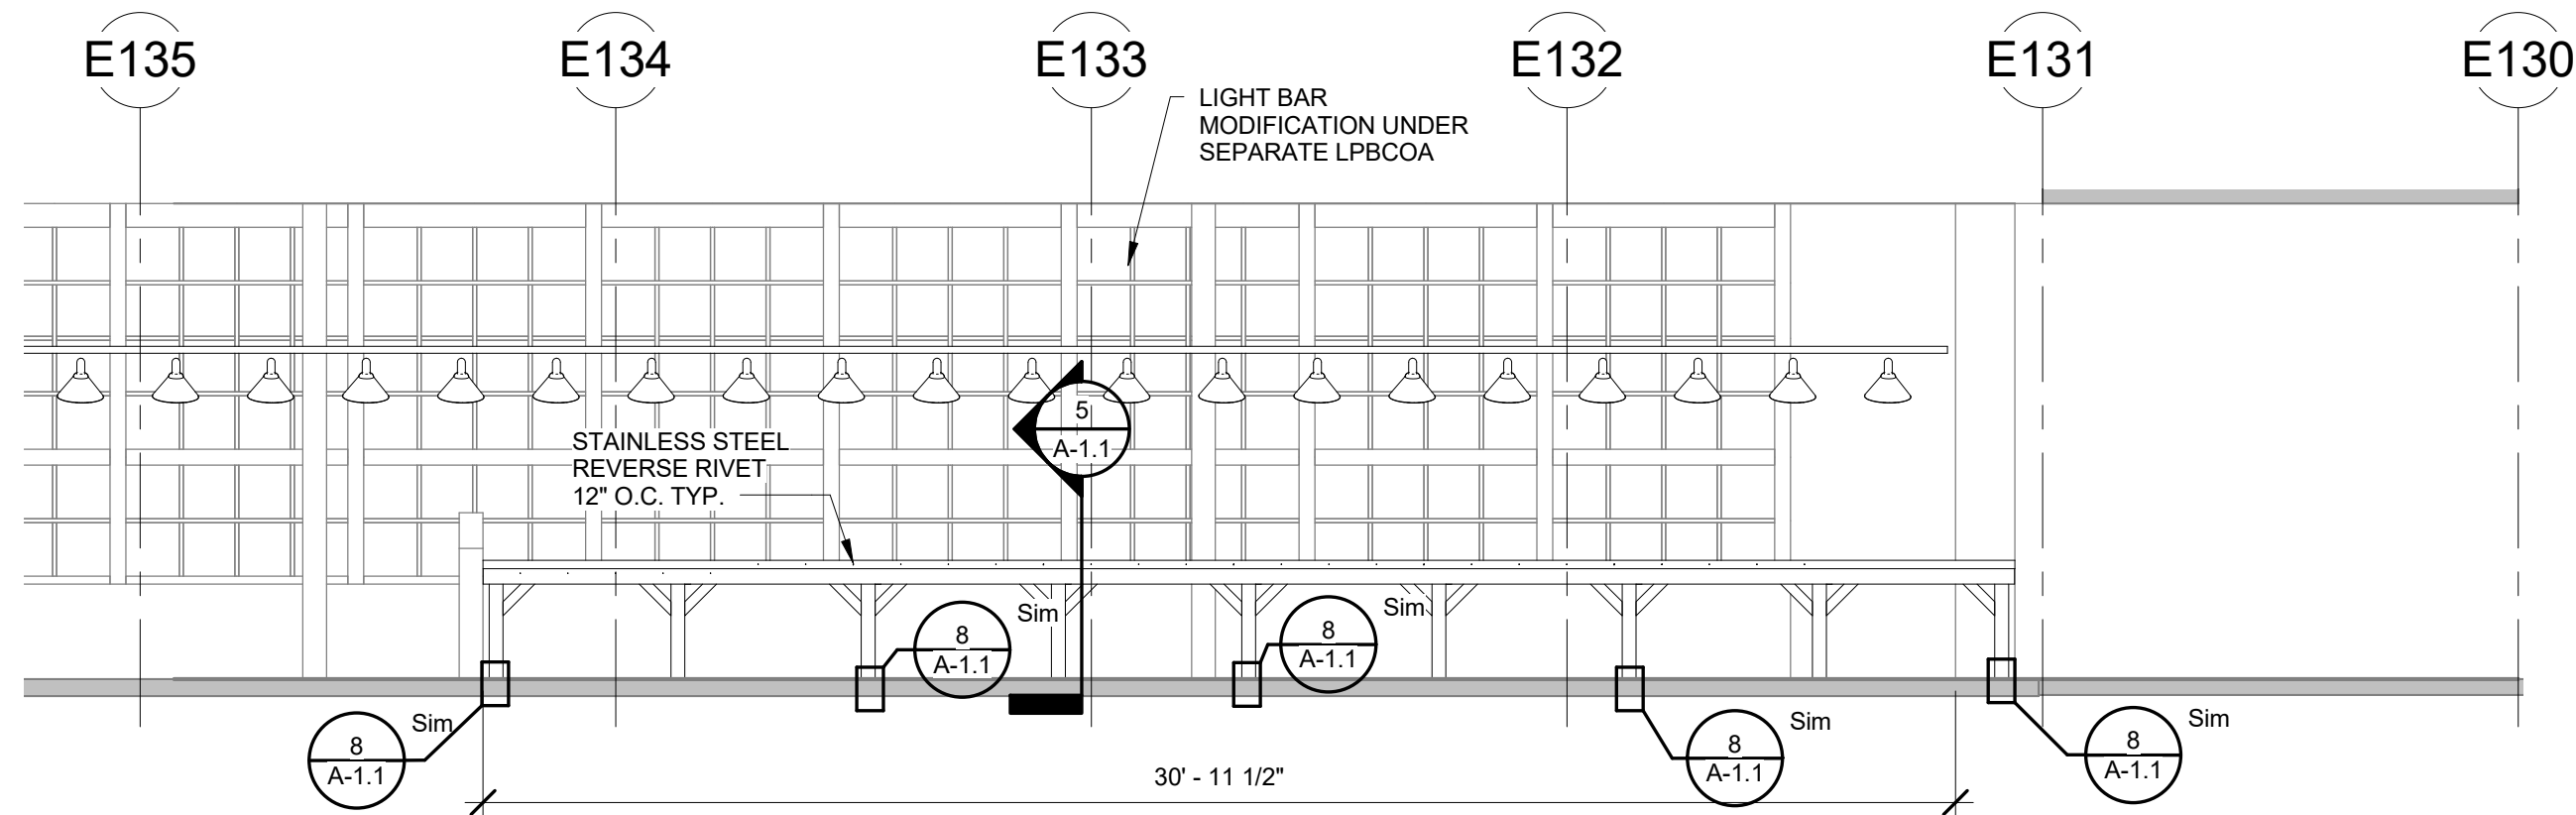


3 INTERIOR N TABLE ELEVATION
 1/4" = 1'-0"

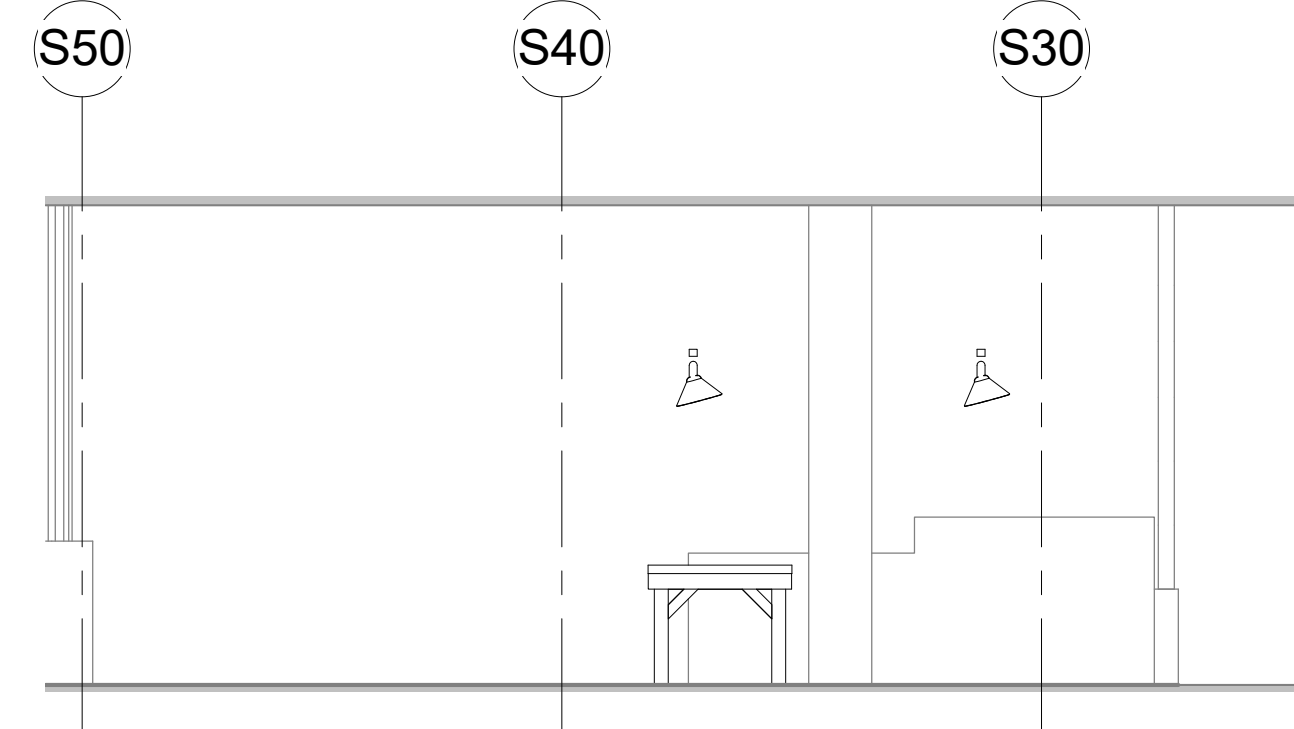


4 1ST AVE-E TABLE ELEVATION
 1/4" = 1'-0"

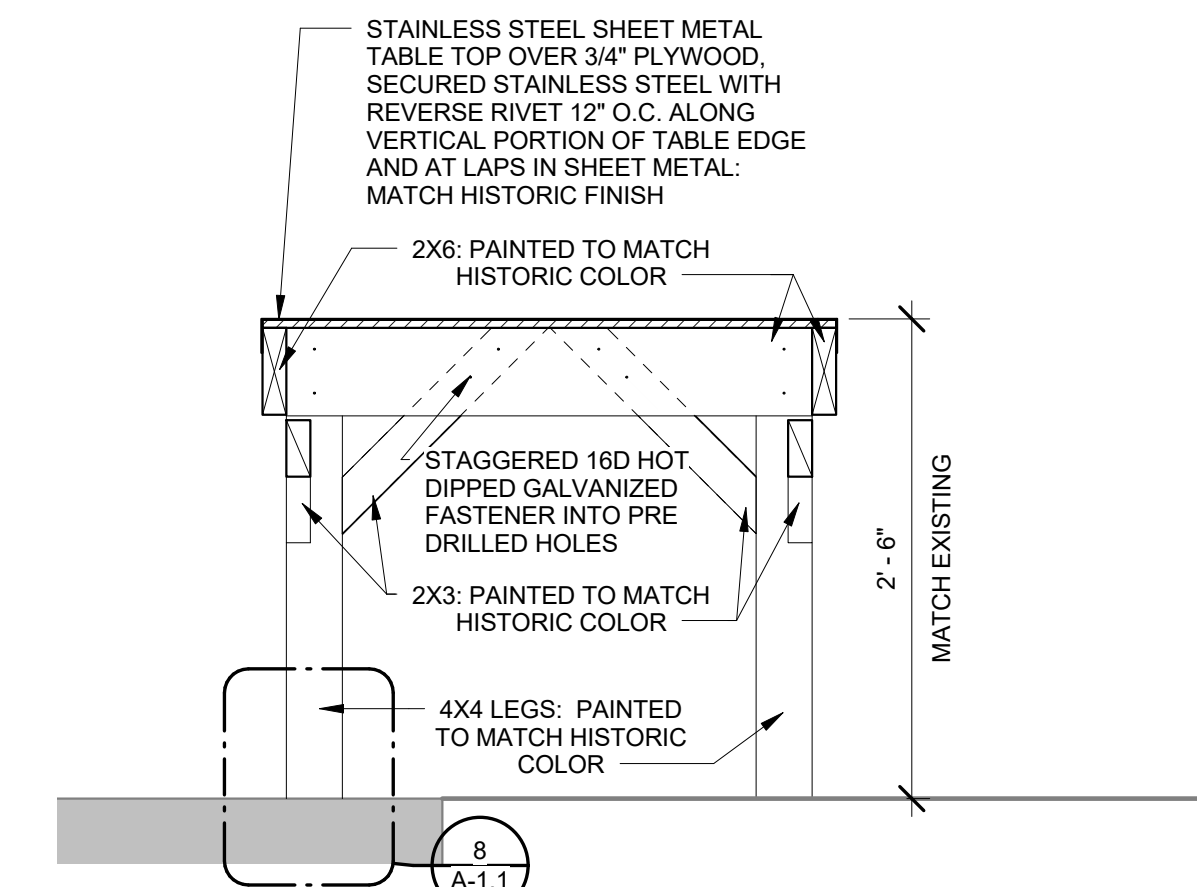


5 TABLE SECTION
 1" = 1'-0"

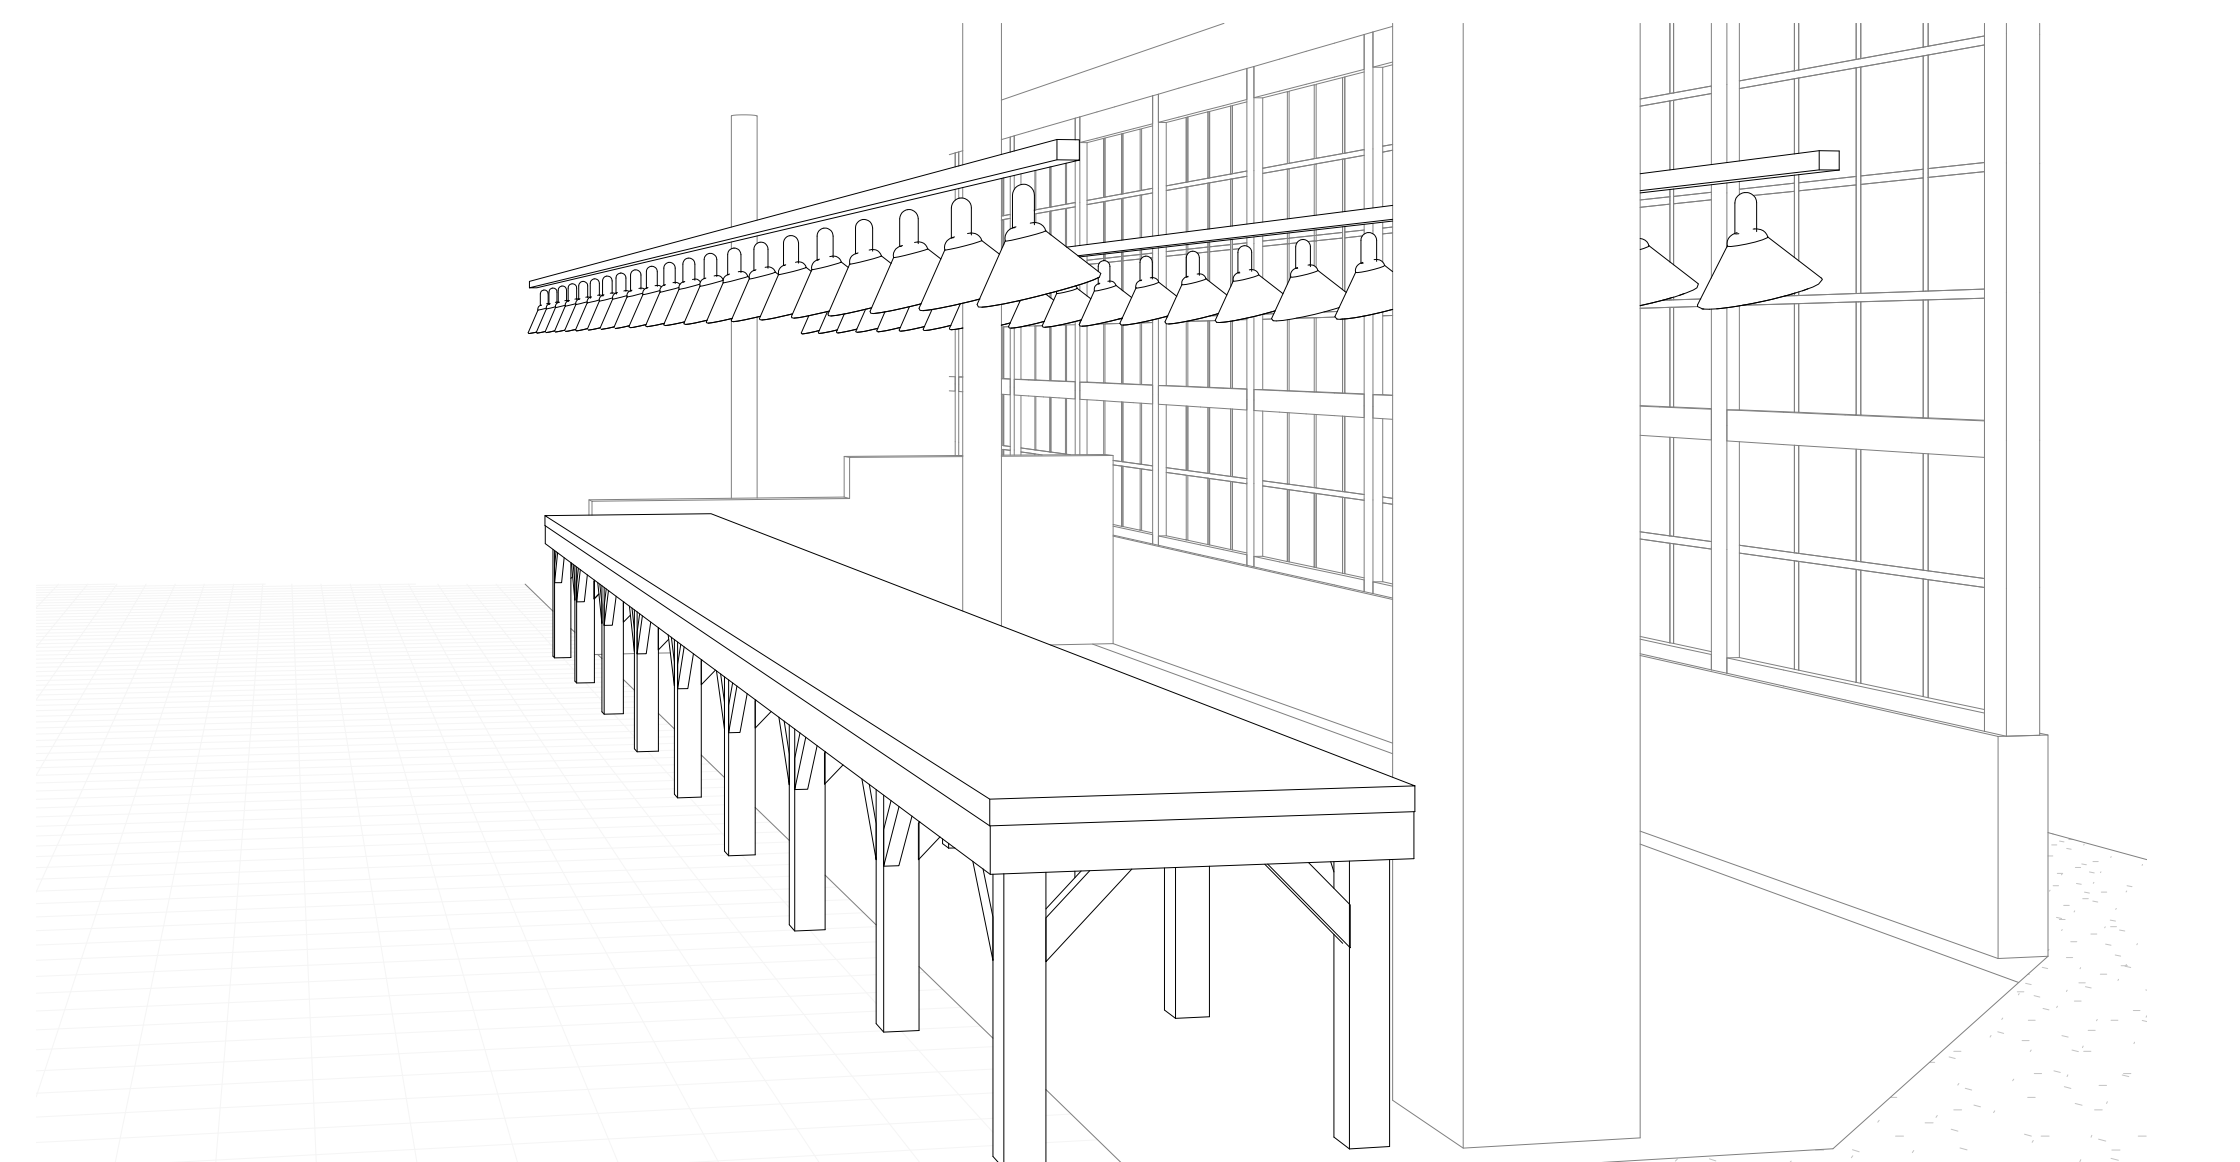

6 NEW TABLE TO COLUMN VIEW

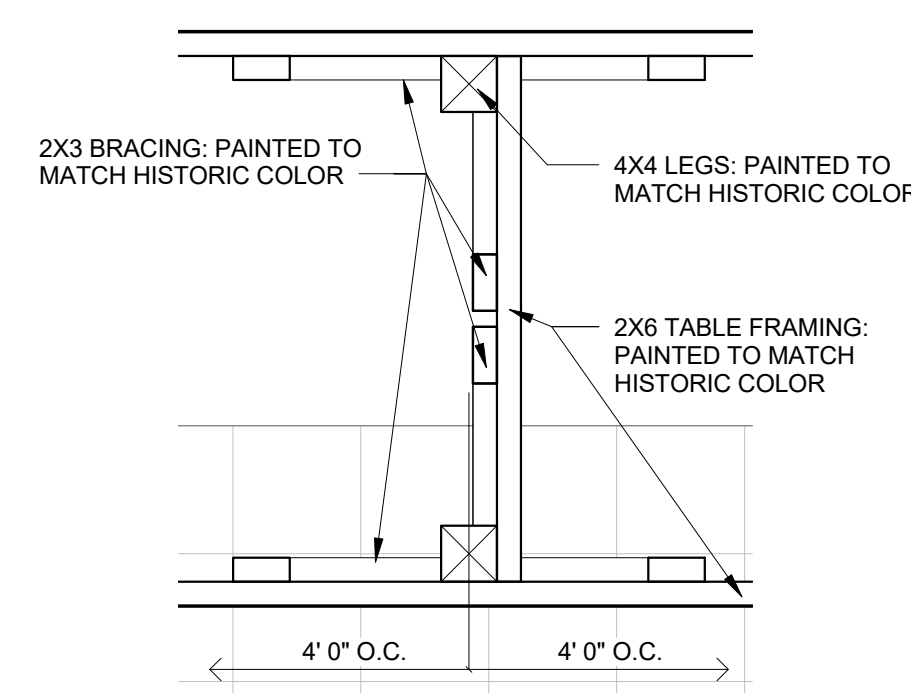

7 TABLE SHELF AND STRUCTURE
 1" = 1'-0"

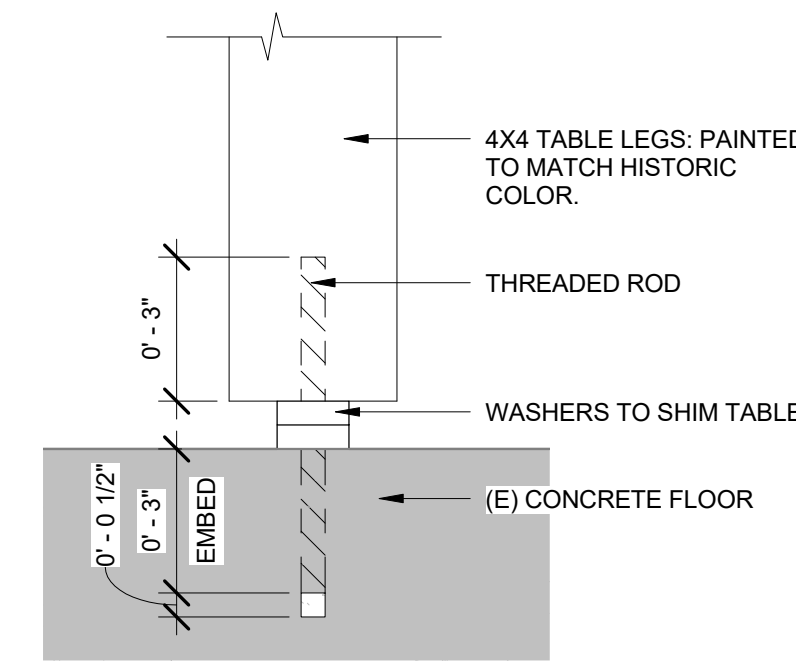

8 TABLE COLUMN TO FLOOR ATTACHMENT
 3" = 1'-0"

GENERAL NOTES:
 WOOD FRAMING: DOUGLAS FIR, NO 1 GRADE OR BETTER
 FASTENER, 16D HOT DIPPED GALVANIZED; HOLES PREDRILLED
 HISTORIC PAINT COLOR.

RELEASE DATE
 02/27/2024




REVISIONS
 # | DATE

PROJECT ARCHITECT
 SMS
 PROJECT MANAGER
 MT
 DRAWN
 RS

ENLARGED
 TABLE PLAN,
 ELEVATIONS,
 AND
 DETAILS

A-1.1
 2211.3

PIKE PLACE MARKET PDA
 ECONOMY GUEST VENDOR AREA DESIGN
 1425 1ST AVE
 SEATTLE, WA 98101

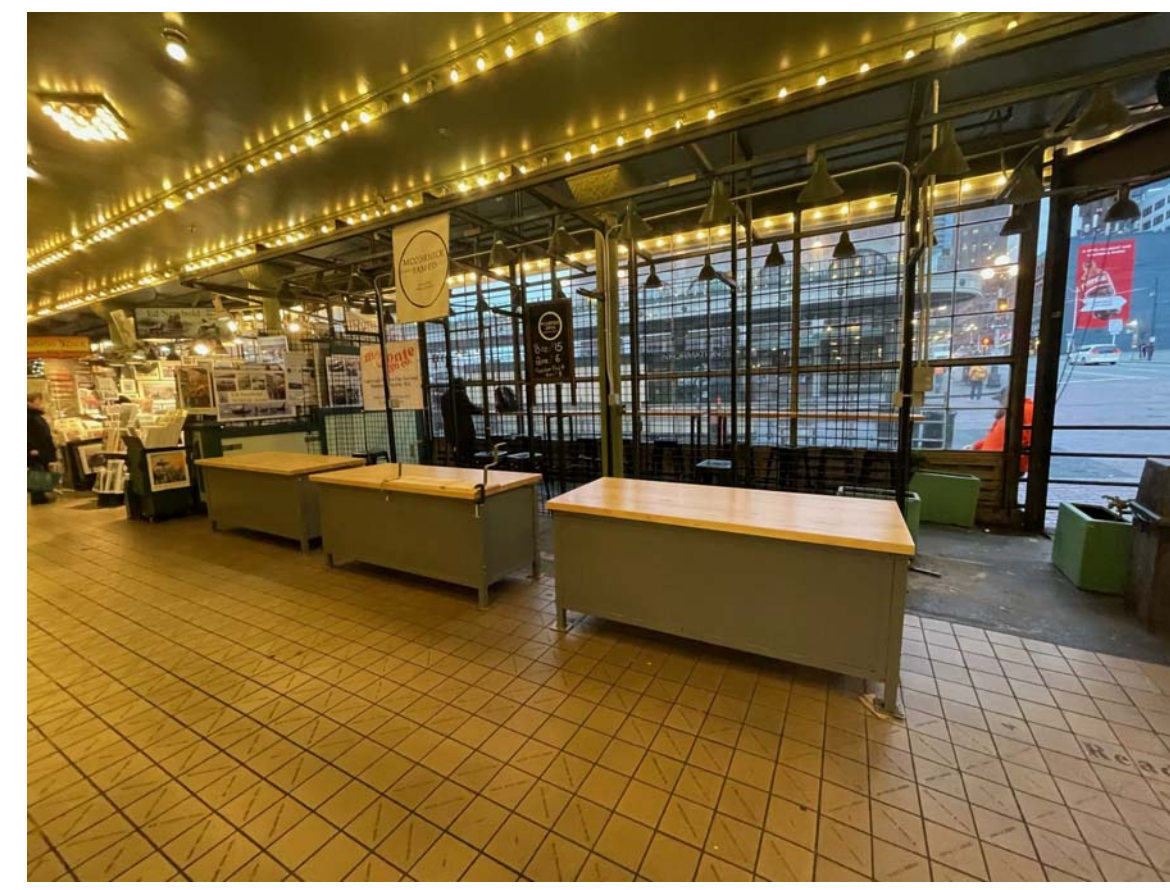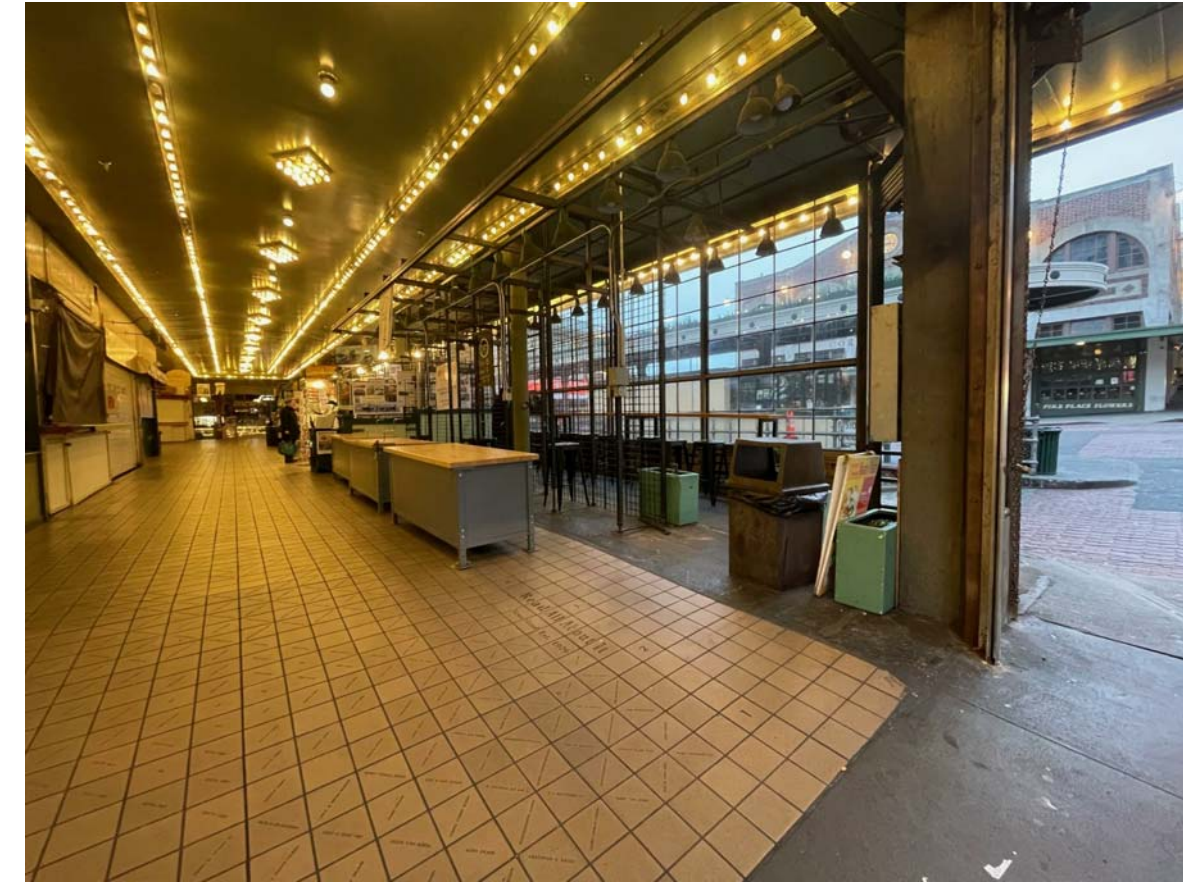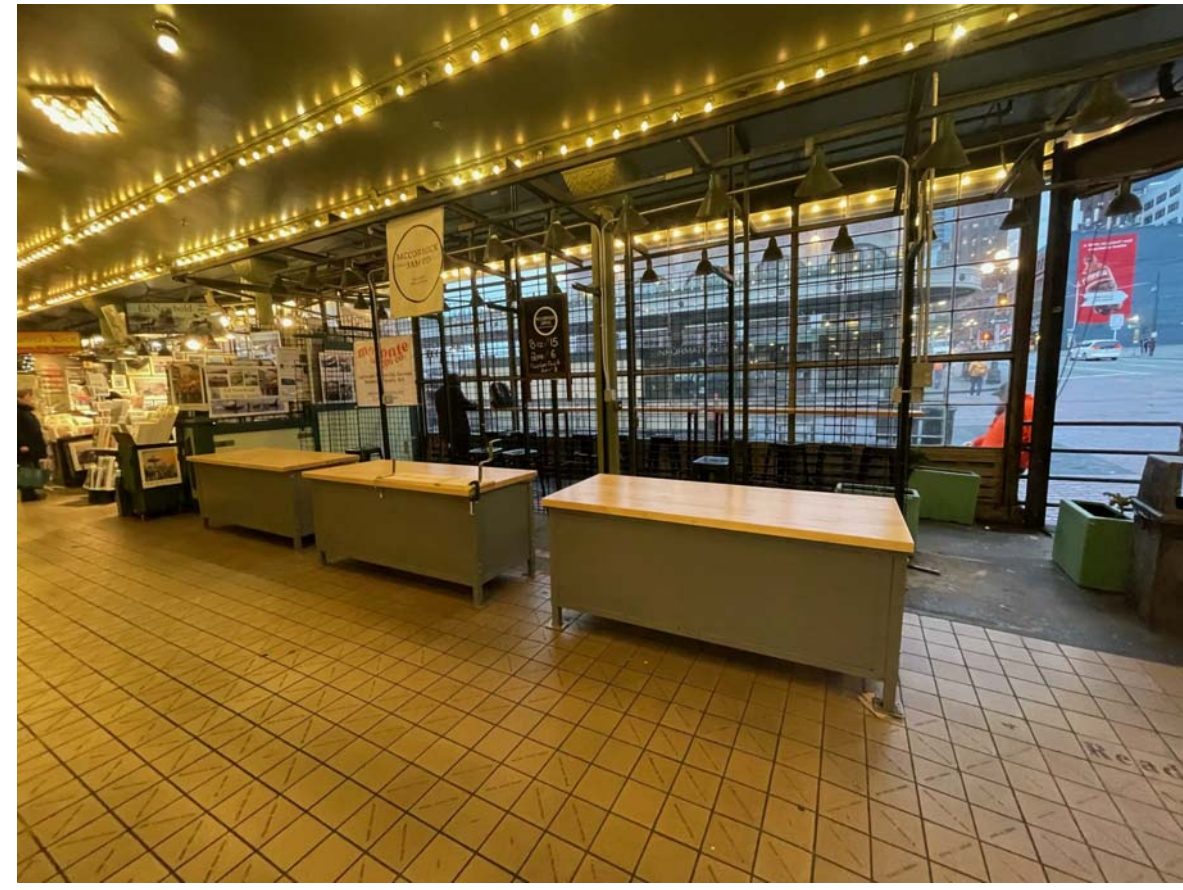

1 (E) MARKET DESK REPLACEMENT LOCATION


2 (E) MARKET DESK REPLACEMENT LOCATION 2

3 (E) MARKET DESK REPLACEMENT LOCATION 3

HISTORIC MARKET TABLE REFERENCE FROM OTHER LOCATION



4 HISTORIC TABLE OVERALL

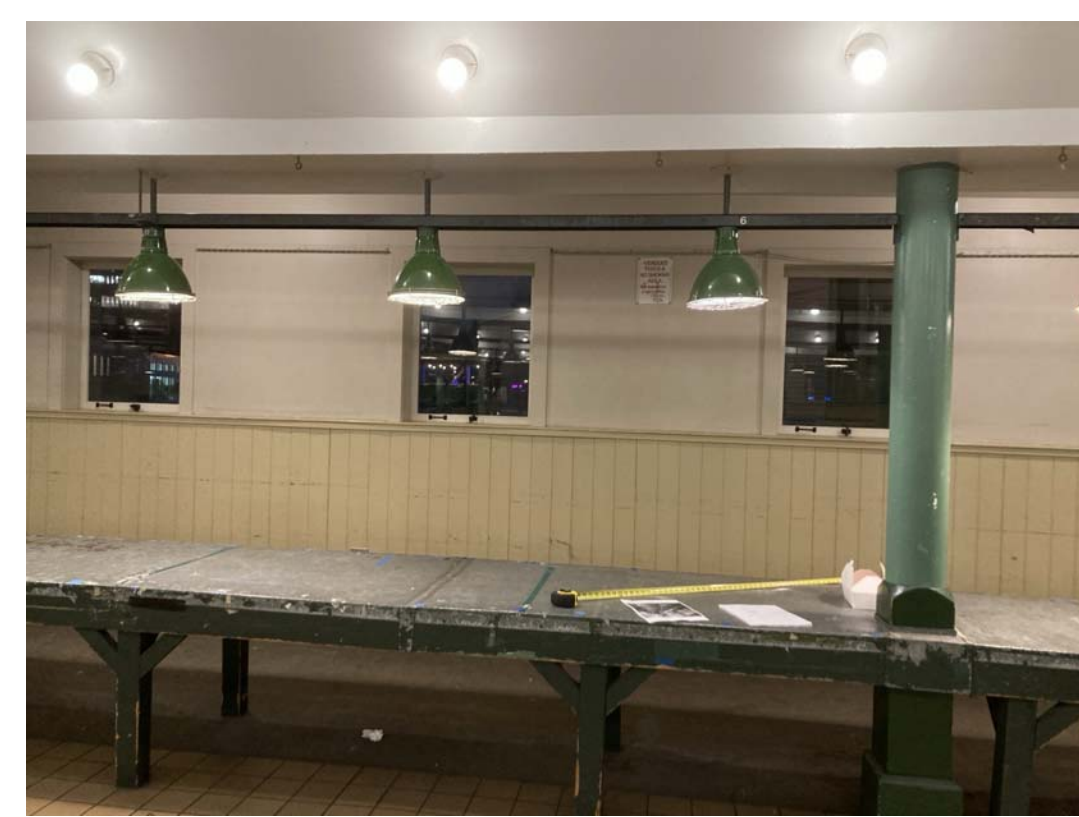

5 HISTORIC TABLE FRONT



6 HISTORIC TABLE END



7 HISTORIC TABLE SIDE



8 HISTORIC TABLE HIEHGT @ END



9 HISTORIC TABLE HEIGHT @ CENTER



10 HISTORIC TABLE HEIGHT @ SIDE



11 HISTORIC TABLE UNDERSIDE



12 HISTORIC TABLE UNDERSIDE 2

2/27/2024 1:13:34 PM M:\Pike Place Market\Historic Market Tables\Drawings\Revit\Pike place market\historic market table.rvt