

site plan



vicinity map




statue looking nw



looking west



looking east

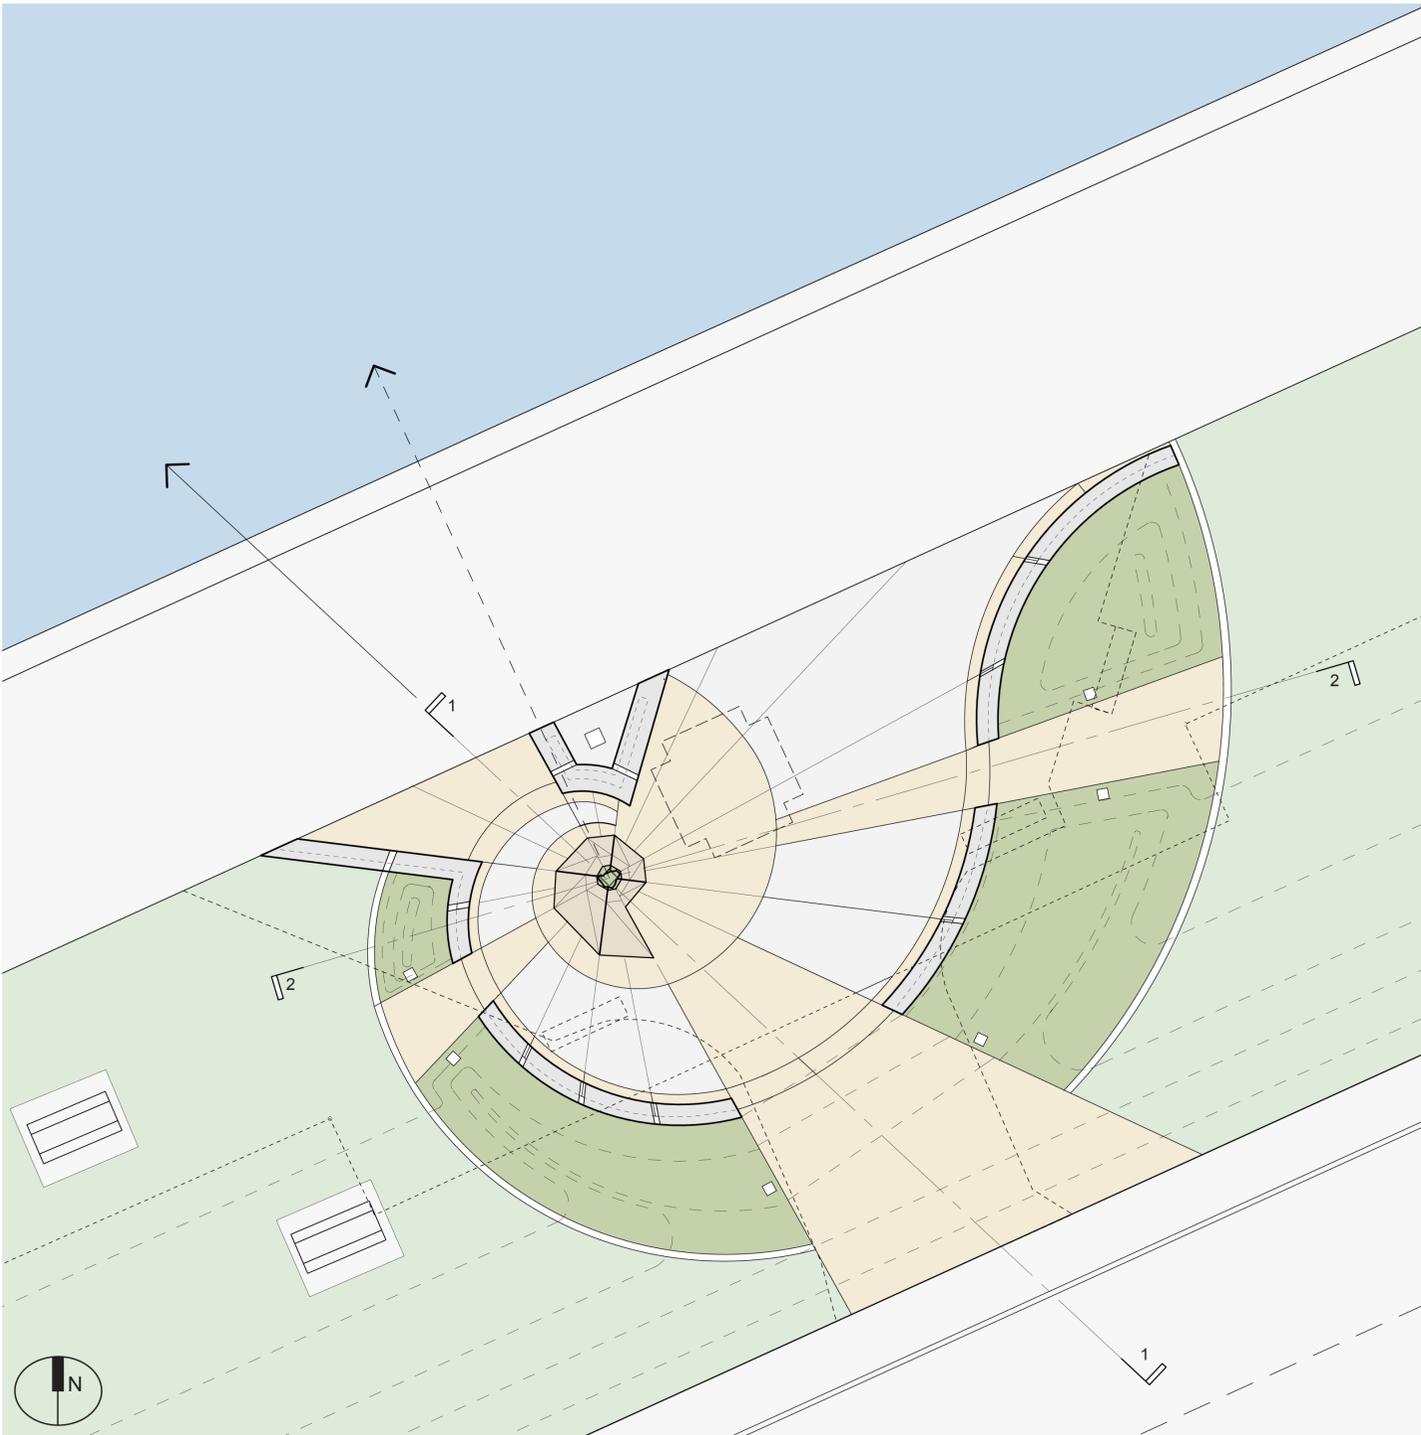

plan
1/8" = 1'0"




statue/pedestal set in asphalt drive



ease of climbing pedestal




condition of pedestal/plantings

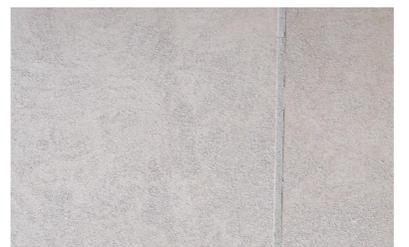

custom colored precast concrete




feather reed grass

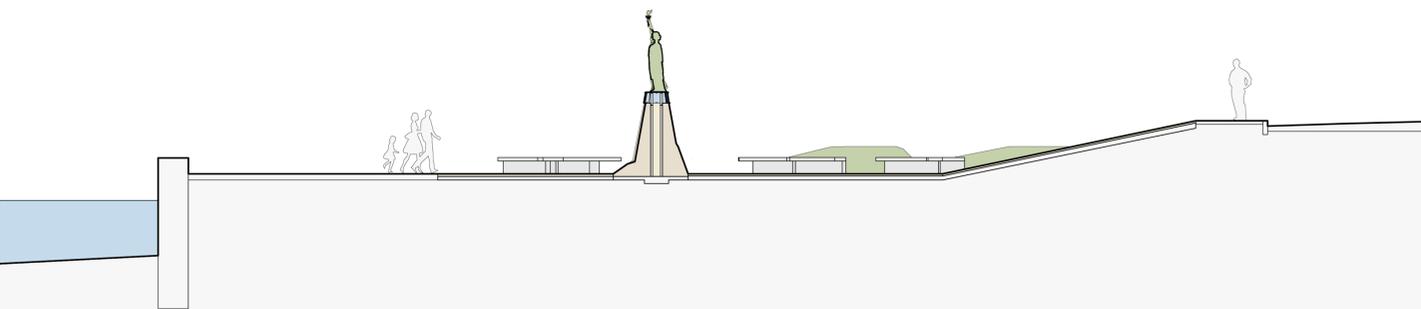

section 1
1/8" = 1'0"



purple top verbena

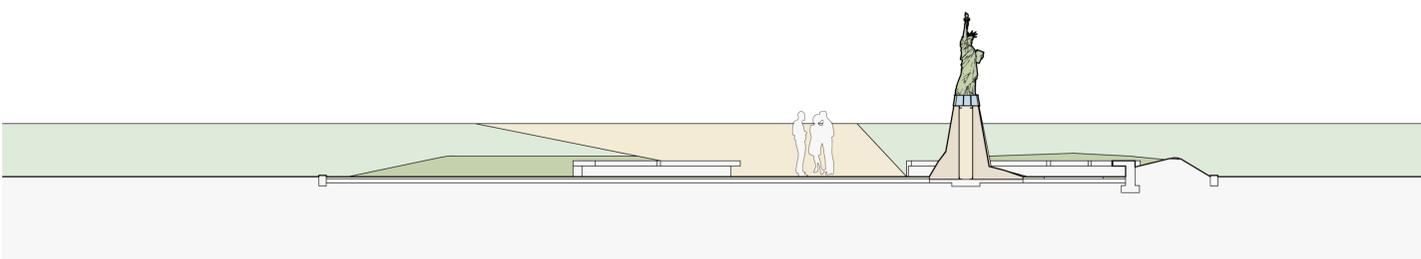

section 2:
1/8" = 1'0"



foxtail grass