


# ROOSEVELT STATION

## CONCEPT PLAN

### NORTH LINK

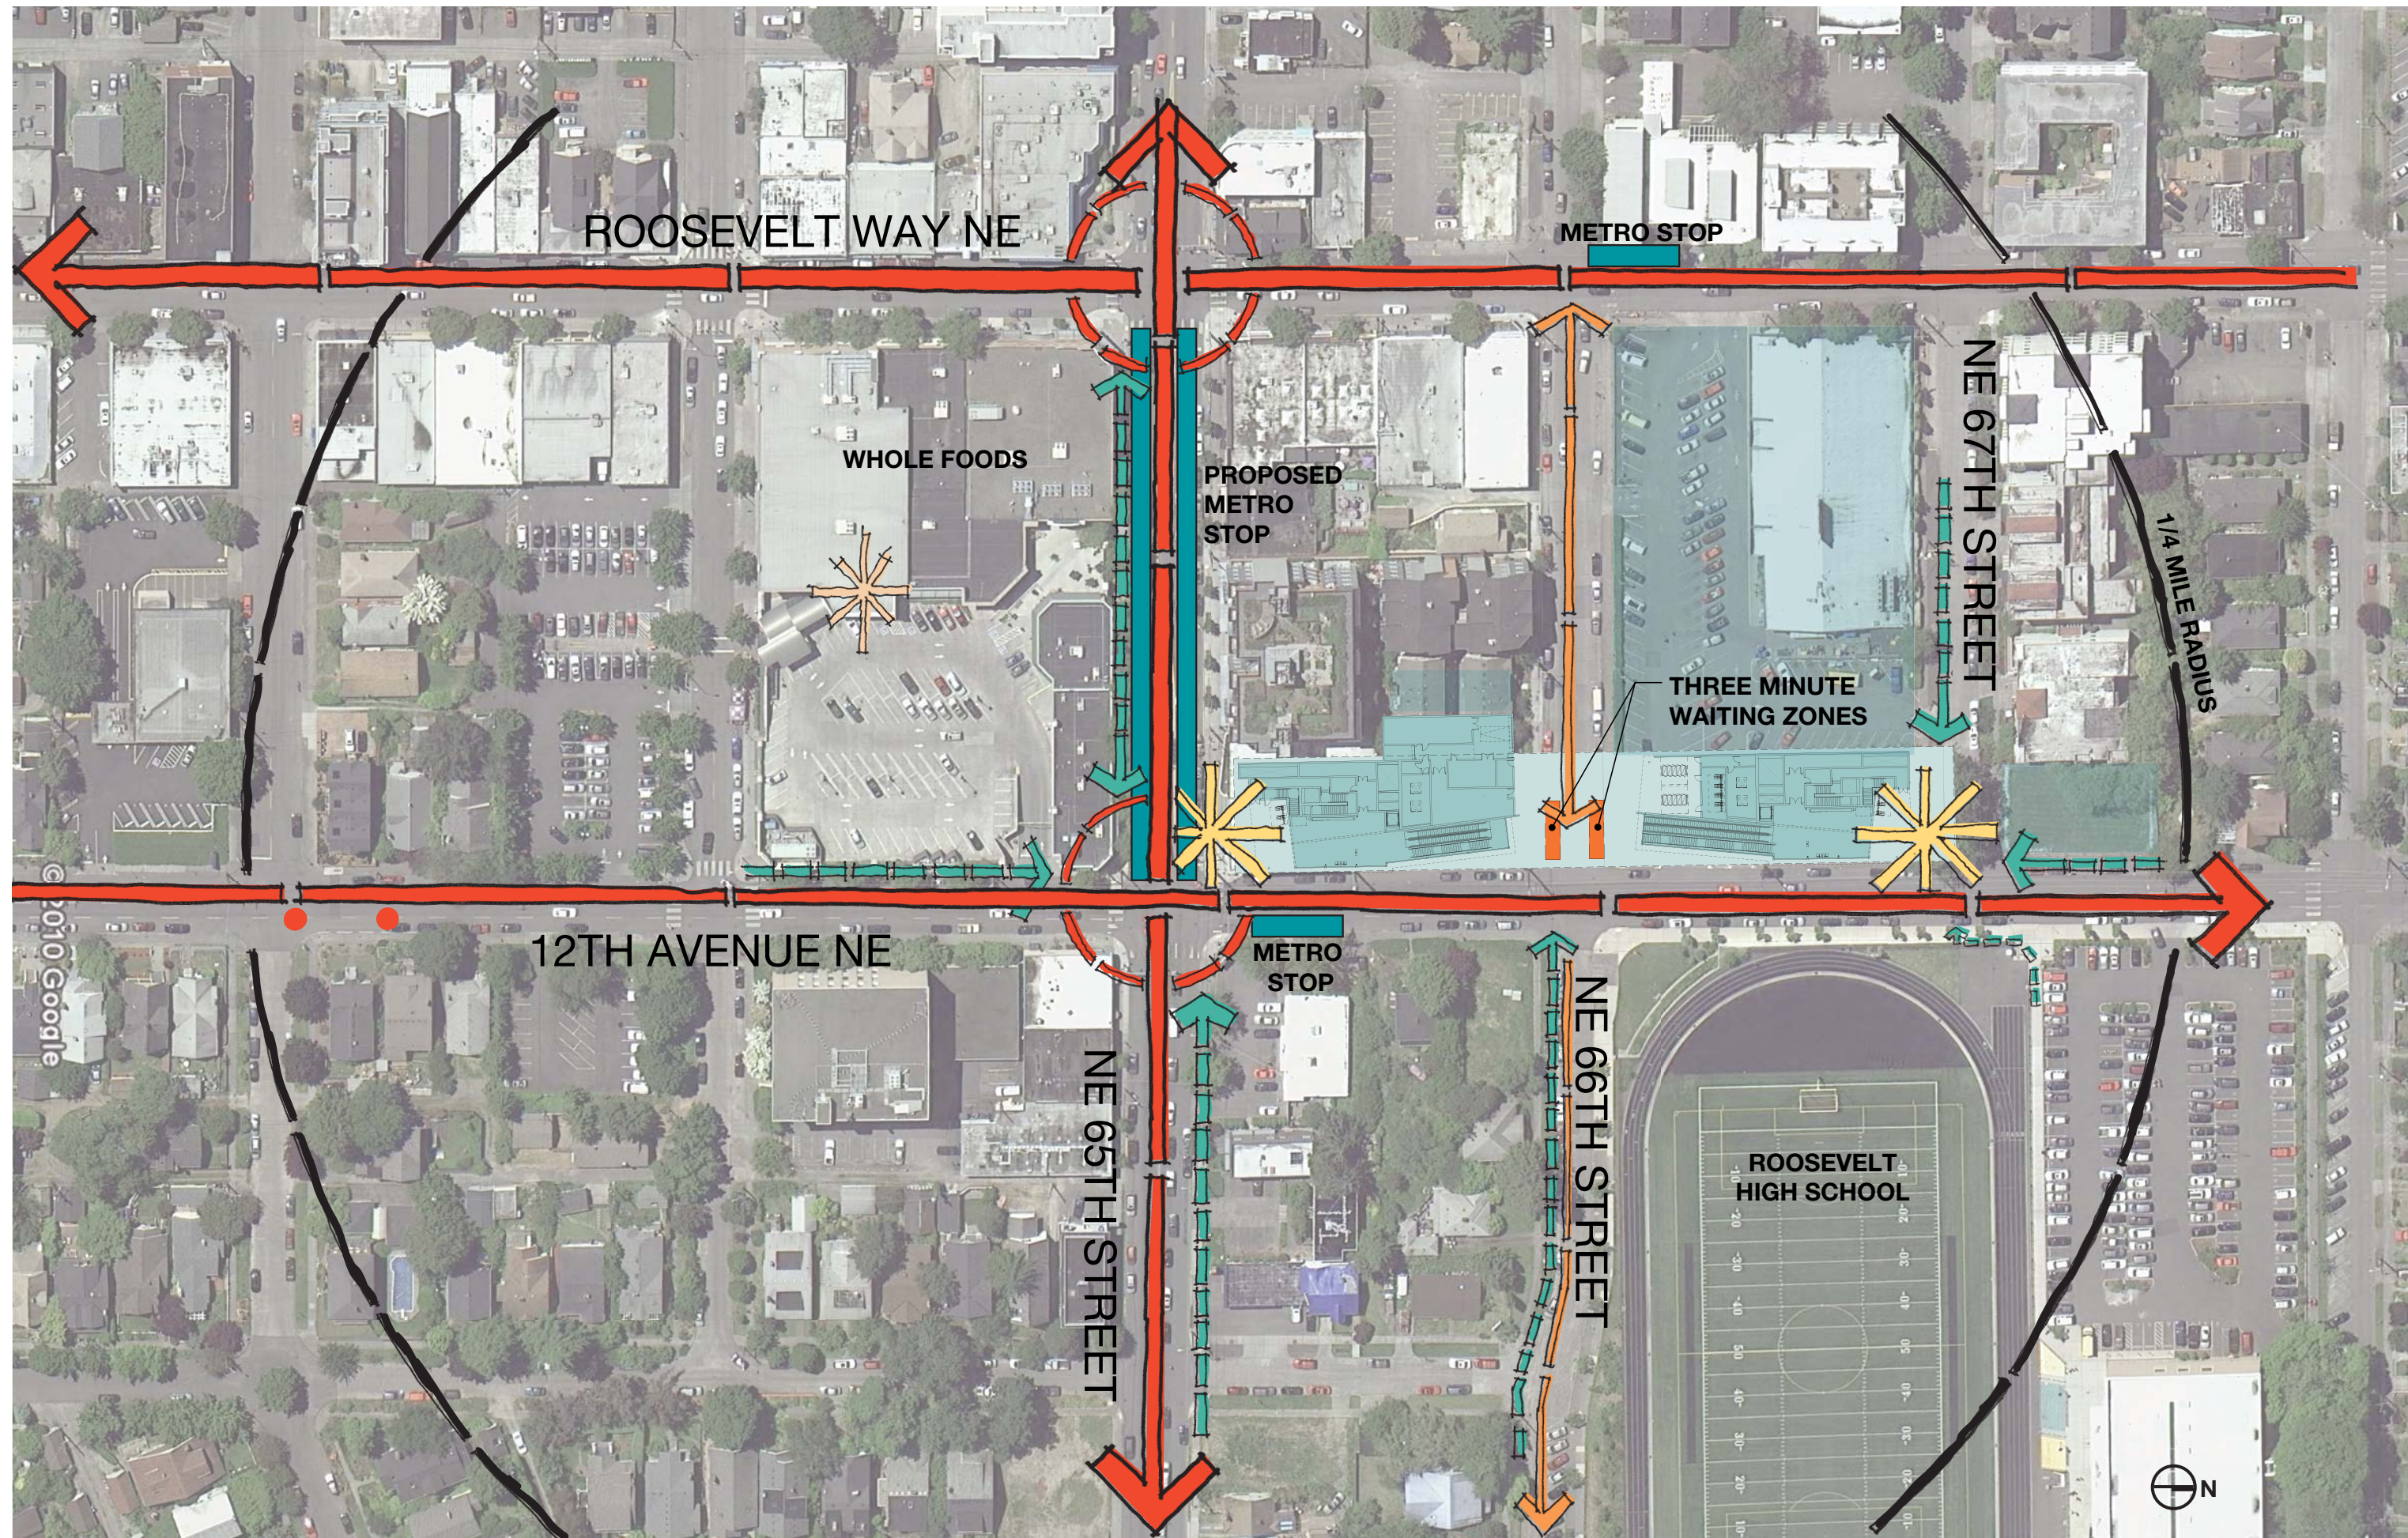

05.2011

JACOBS ASSOCIATES


HEWITT



# ROOSEVELT STATION

## ZONING DIAGRAM

### NORTH LINK

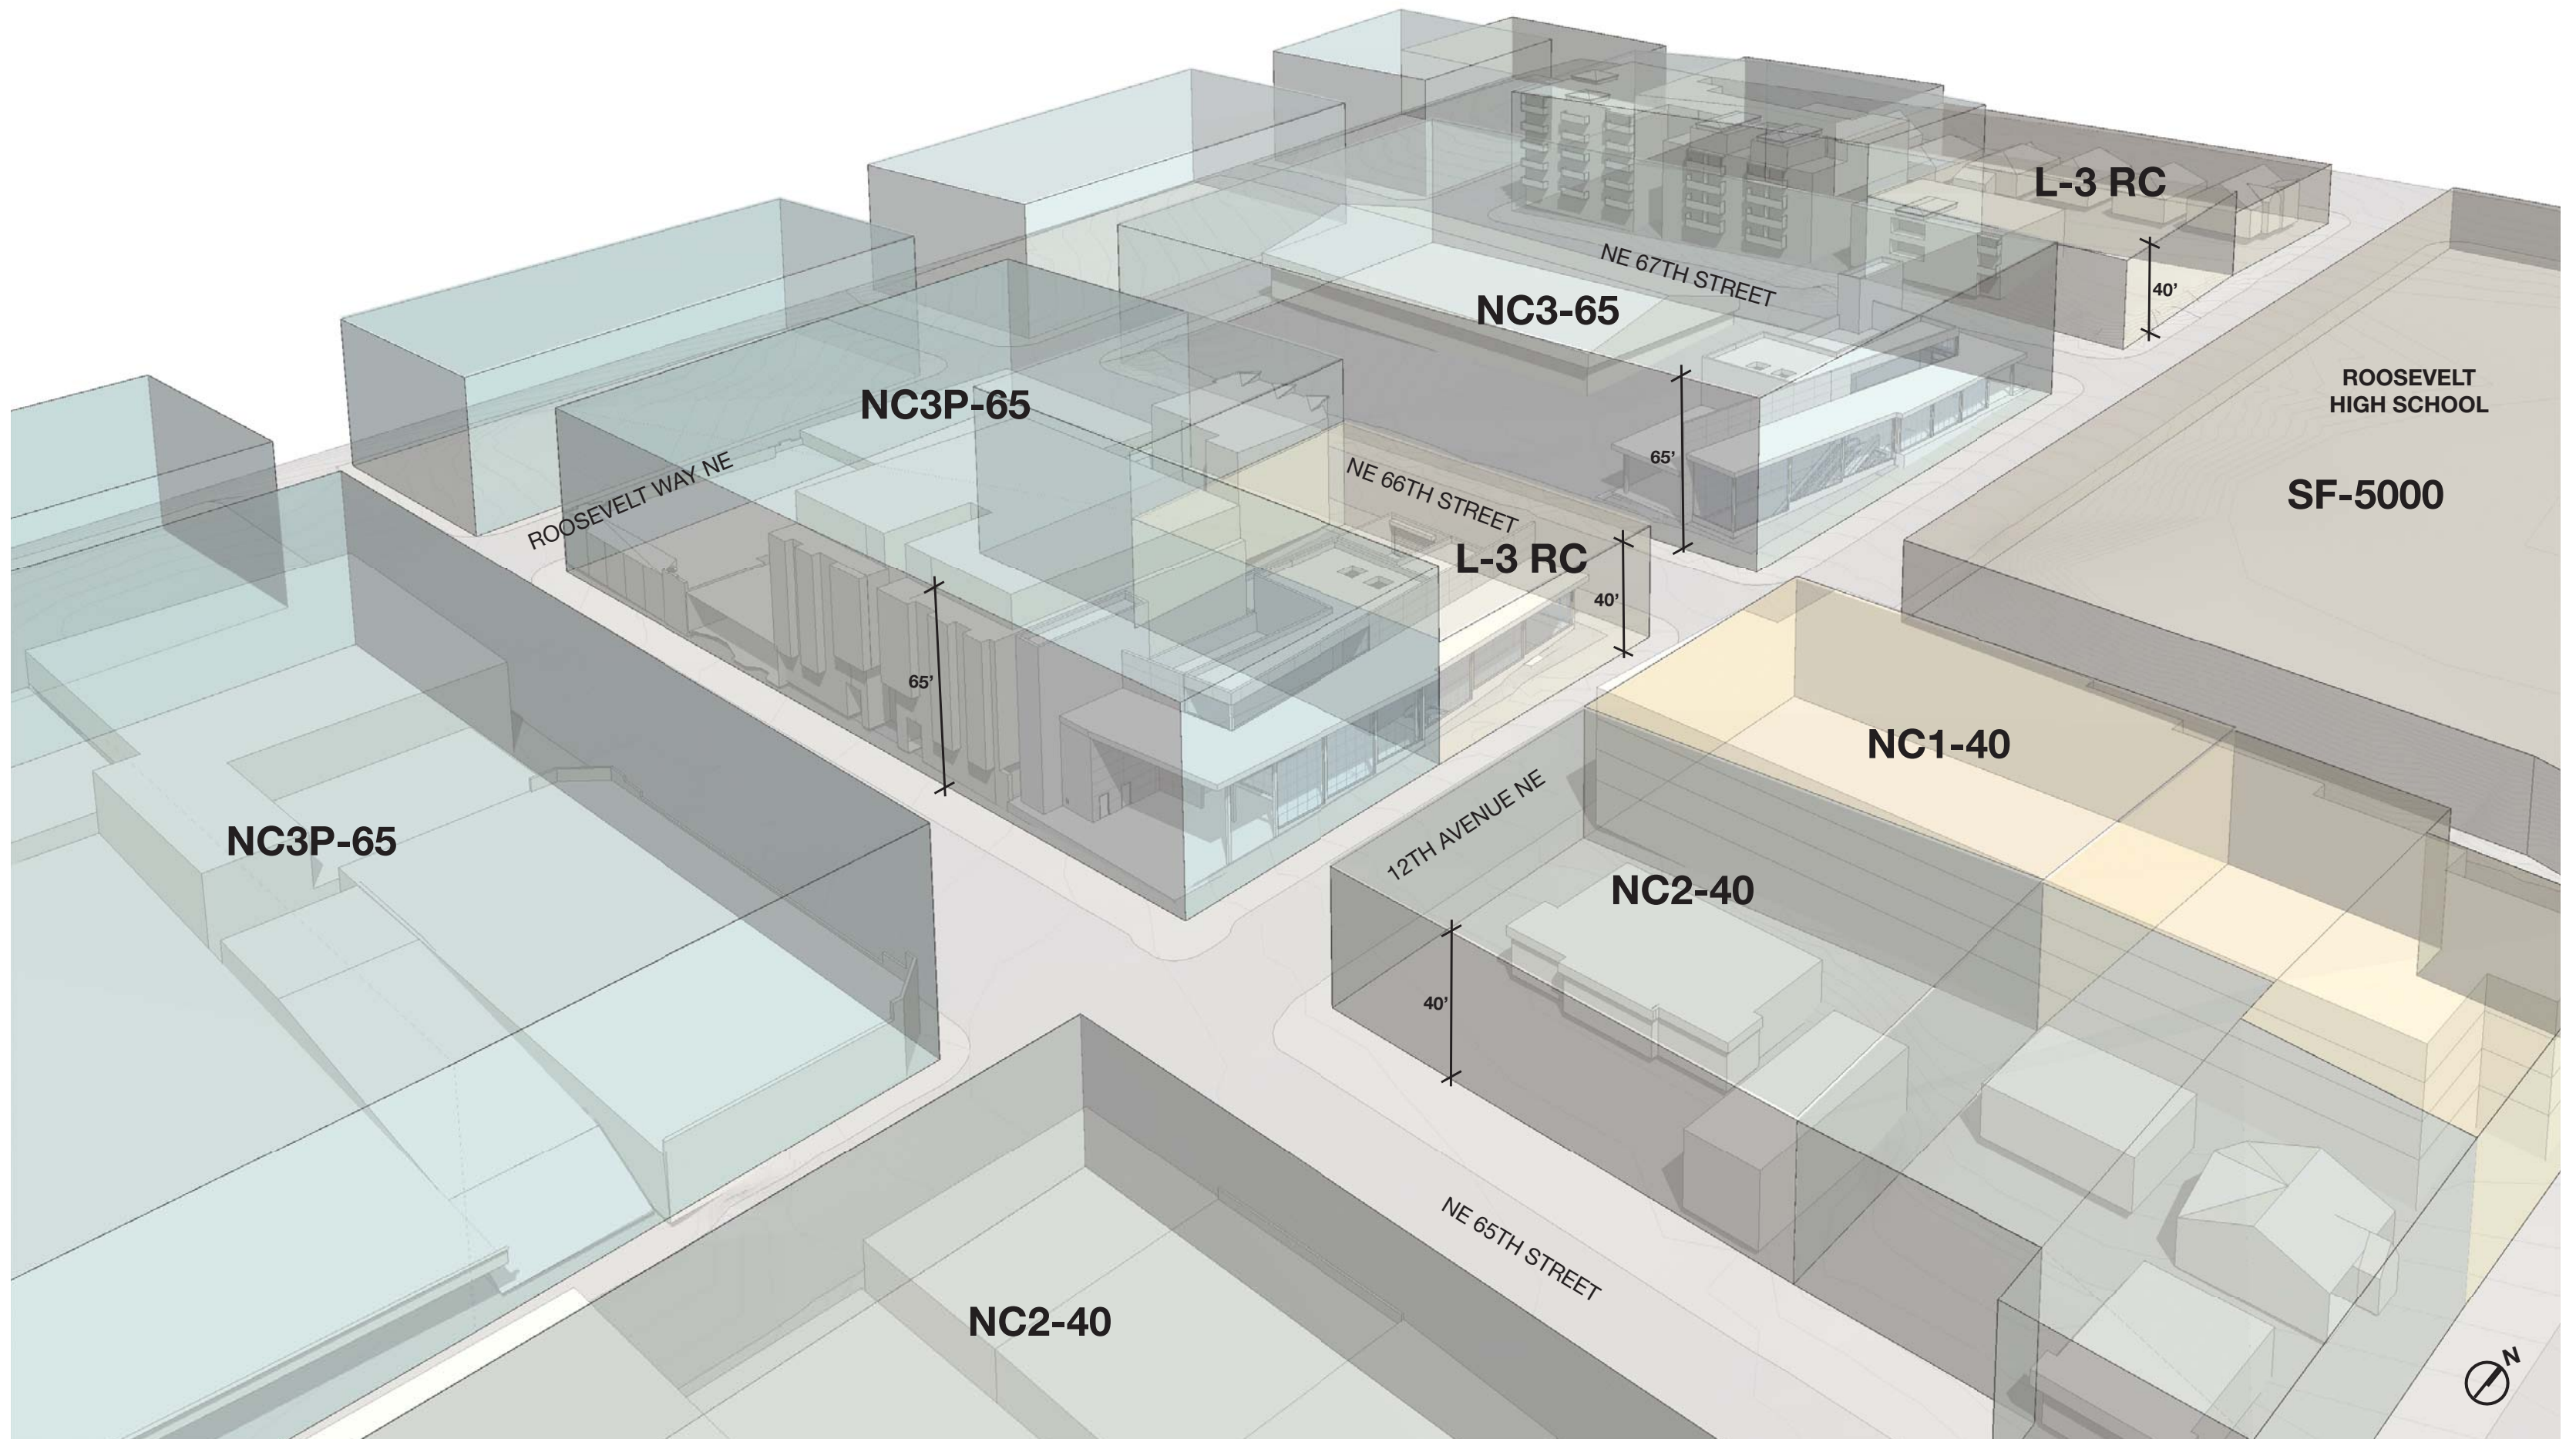

05.2011

JACOBS ASSOCIATES


HEWITT



# ROOSEVELT STATION

## GRADE LEVEL PLAN

### NORTH LINK

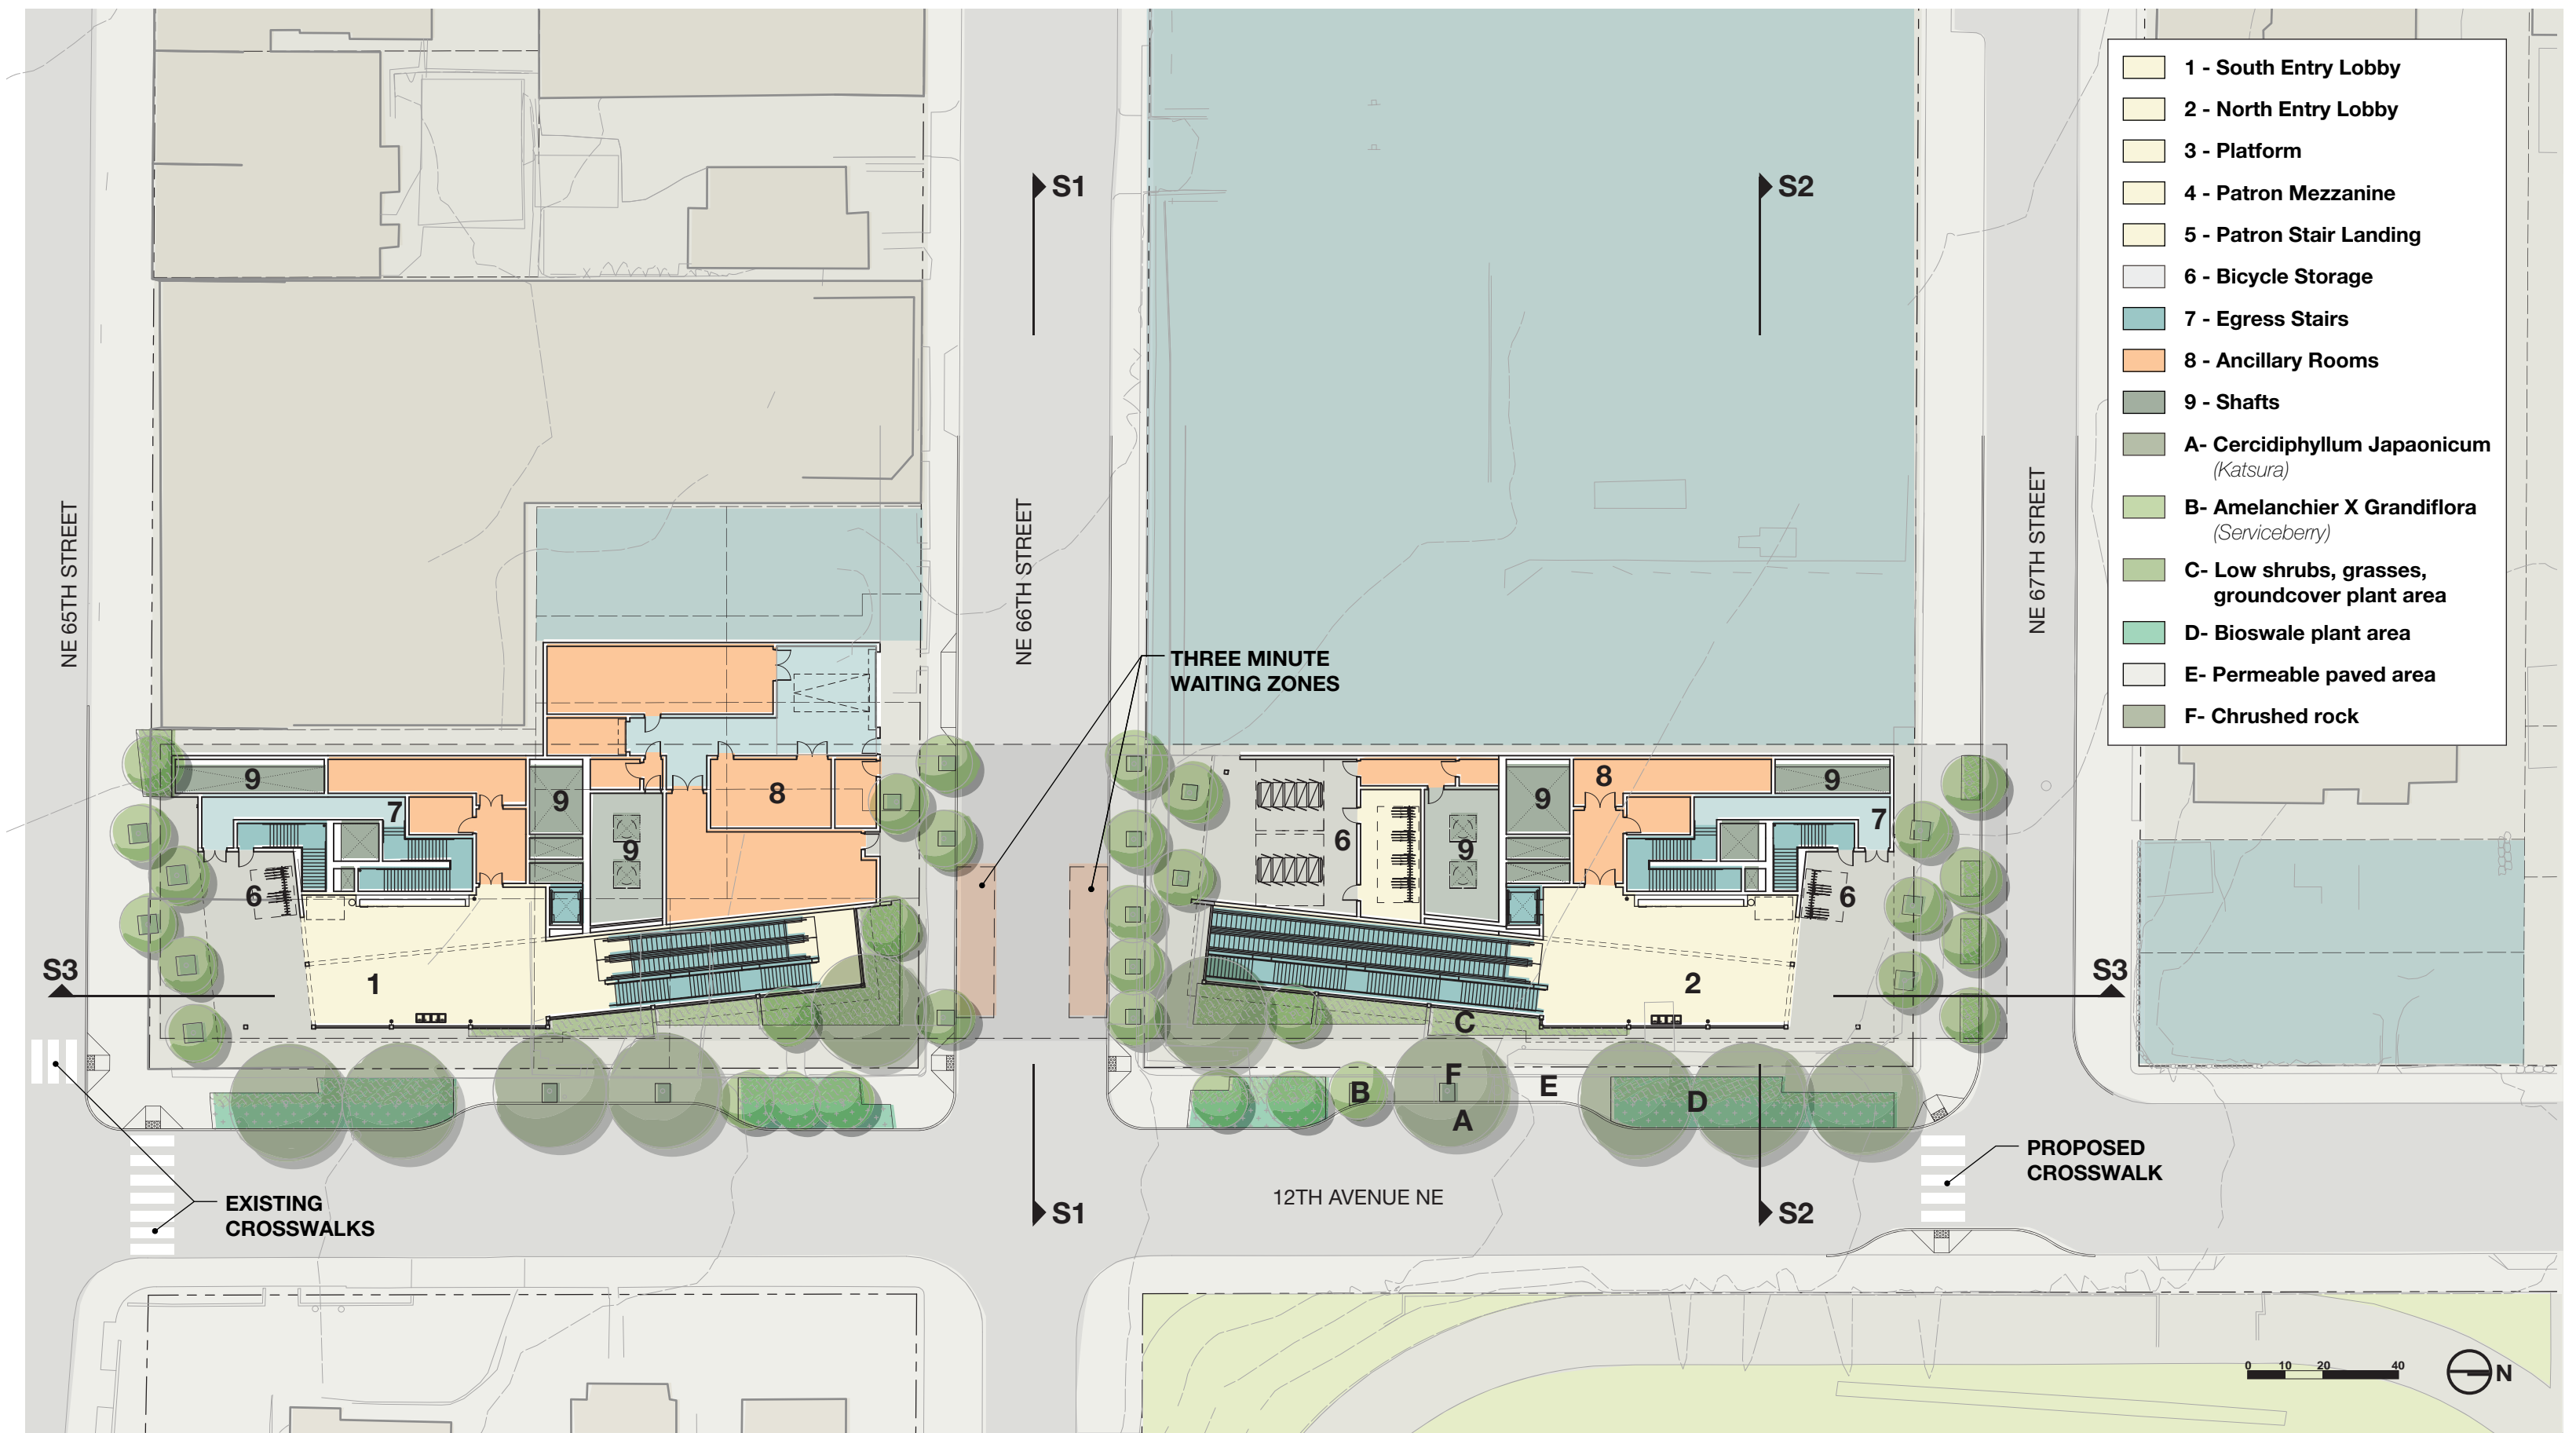

- 1 - South Entry Lobby
- 2 - North Entry Lobby
- 3 - Platform
- 4 - Patron Mezzanine
- 5 - Patron Stair Landing
- 6 - Bicycle Storage
- 7 - Egress Stairs
- 8 - Ancillary Rooms
- 9 - Shafts
- A - Cercidiphyllum Japaonicum (Katsura)
- B - Amelanchier X Grandiflora (Serviceberry)
- C - Low shrubs, grasses, groundcover plant area
- D - Bioswale plant area
- E - Permeable paved area
- F - Chrushed rock

05.2011

JACOBS ASSOCIATES


HEWITT SWIFTCOMPANY<sup>LLC</sup>




# ROOSEVELT STATION

## SUBGRADE/MEZZANINE LEVEL PLANS

### NORTH LINK

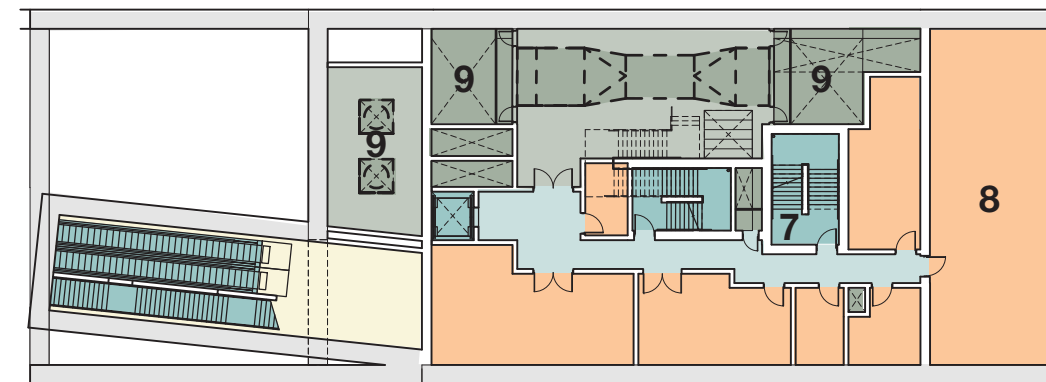

Subgrade Level

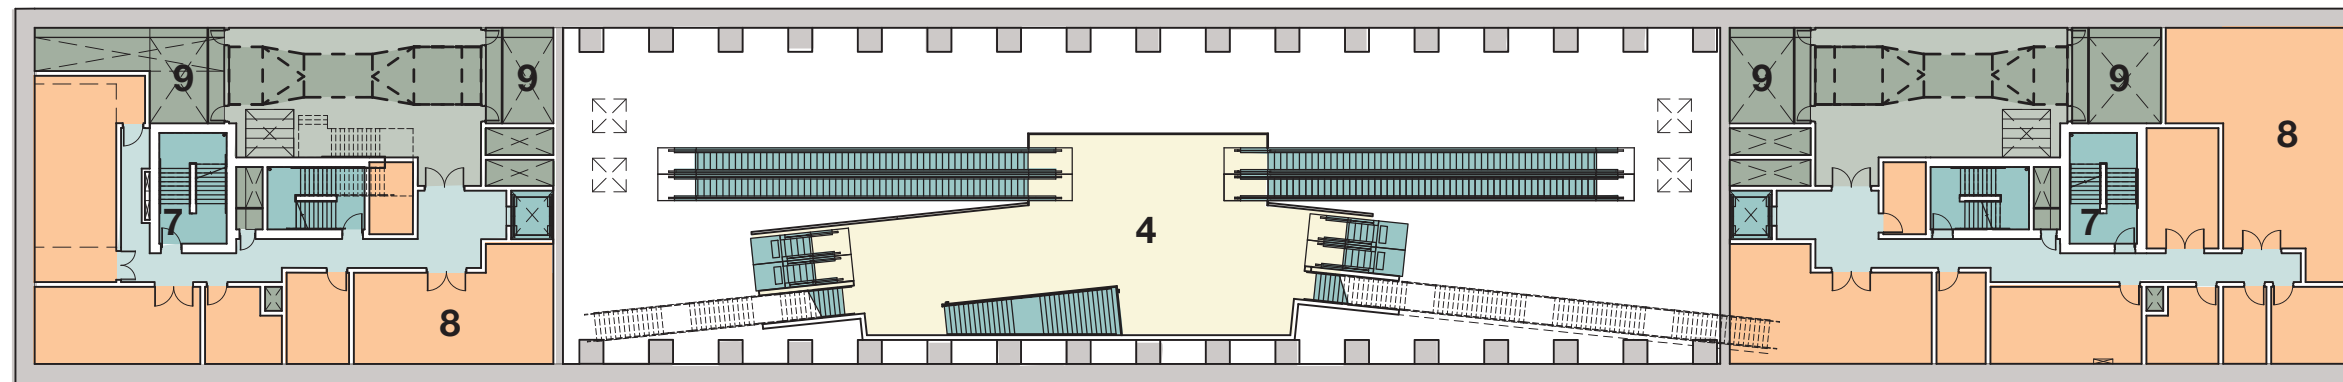

Mezzanine Level

- 1 - South Entry Lobby
- 2 - North Entry Lobby
- 3 - Platform
- 4 - Patron Mezzanine
- 5 - Patron Stair Landing
- 6 - Bicycle Storage
- 7 - Egress Stairs
- 8 - Ancillary Rooms
- 9 - Shafts
- A- Cercidiphyllum Japaonicum  
(Katsura)
- B- Amelanchier X Grandiflora  
(Serviceberry)
- C- Low shrubs, grasses,  
groundcover plant area
- D- Bioswale plant area
- E- Permeable paved area
- F- Chrushed rock



05.2011

JACOBS ASSOCIATES


HEWITT

**SOUNDTRANSIT**


# ROOSEVELT STATION

## BASEMENT/PLATFORM LEVEL PLANS

### NORTH LINK

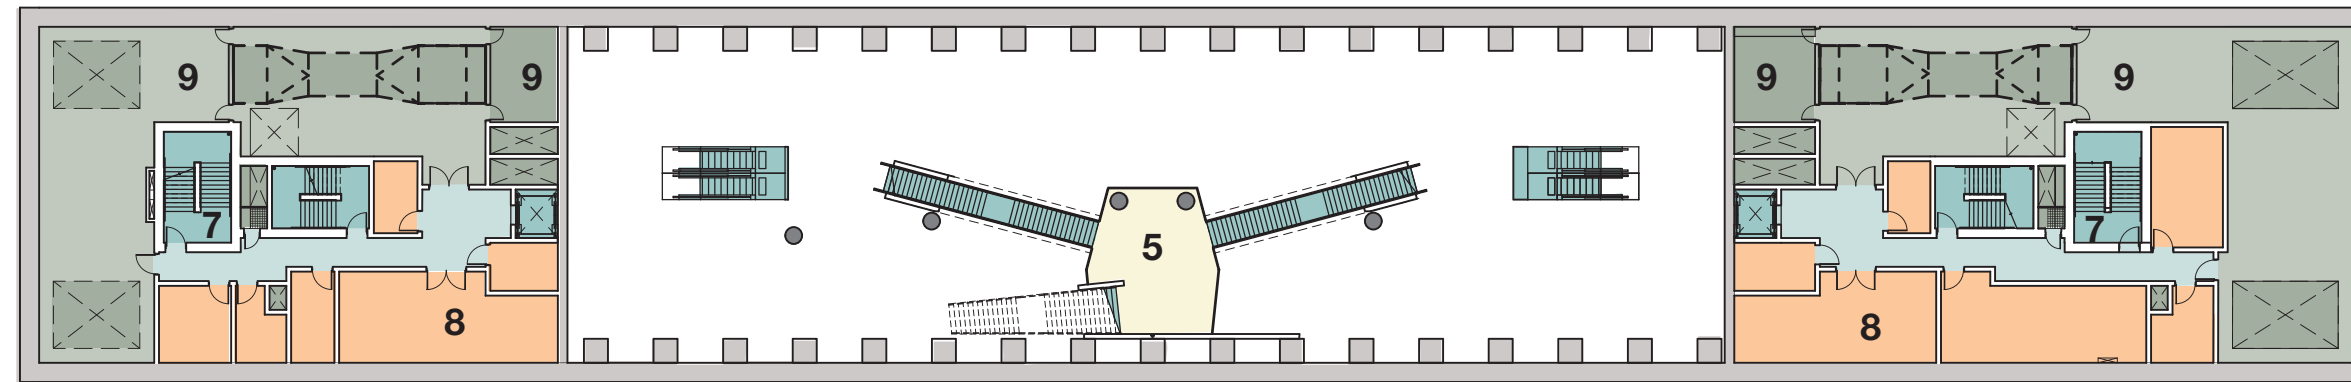

Basement Level

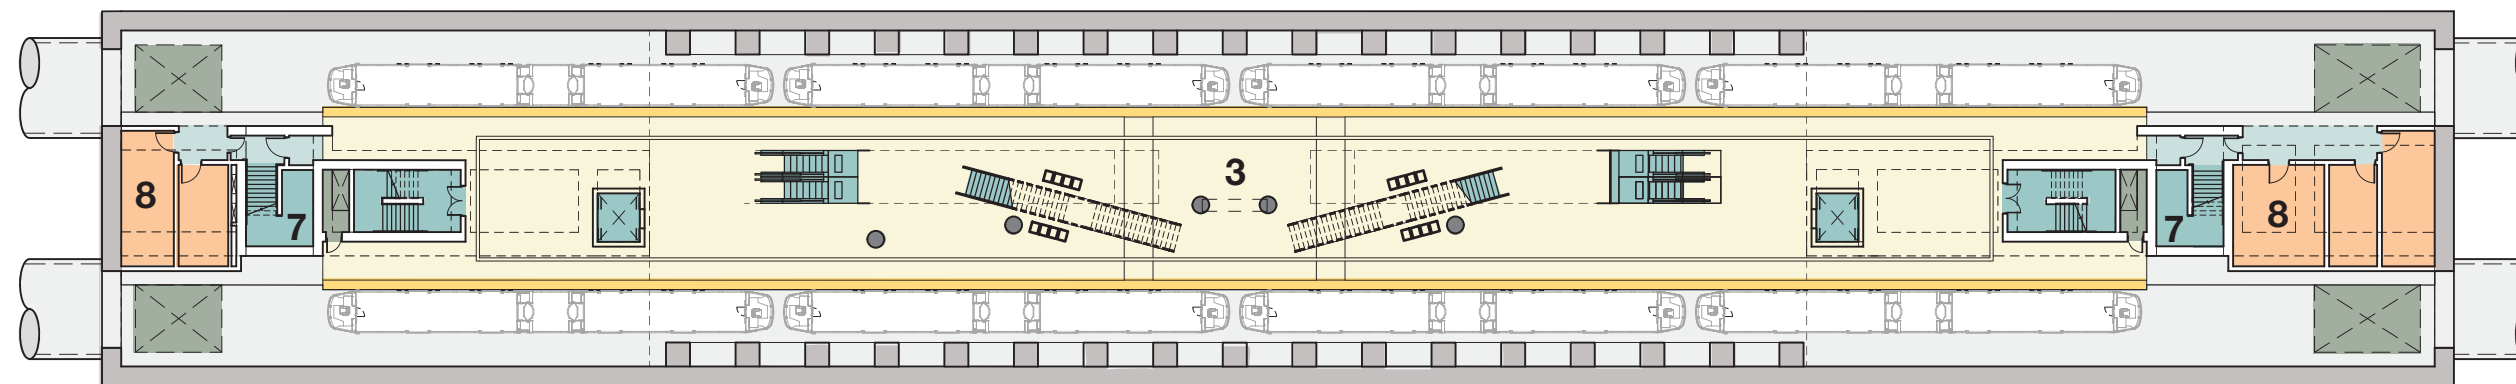

Mezzanine Level

- 1 - South Entry Lobby
- 2 - North Entry Lobby
- 3 - Platform
- 4 - Patron Mezzanine
- 5 - Patron Stair Landing
- 6 - Bicycle Storage
- 7 - Egress Stairs
- 8 - Ancillary Rooms
- 9 - Shafts
- A- Cercidiphyllum Japaonicum  
(Katsura)
- B- Amelanchier X Grandiflora  
(Serviceberry)
- C- Low shrubs, grasses,  
groundcover plant area
- D- Bioswale plant area
- E- Permeable paved area
- F- Chrushed rock



05.2011


JACOBS ASSOCIATES

HEWITT




# ROOSEVELT STATION


## SECTIONS NORTH LINK

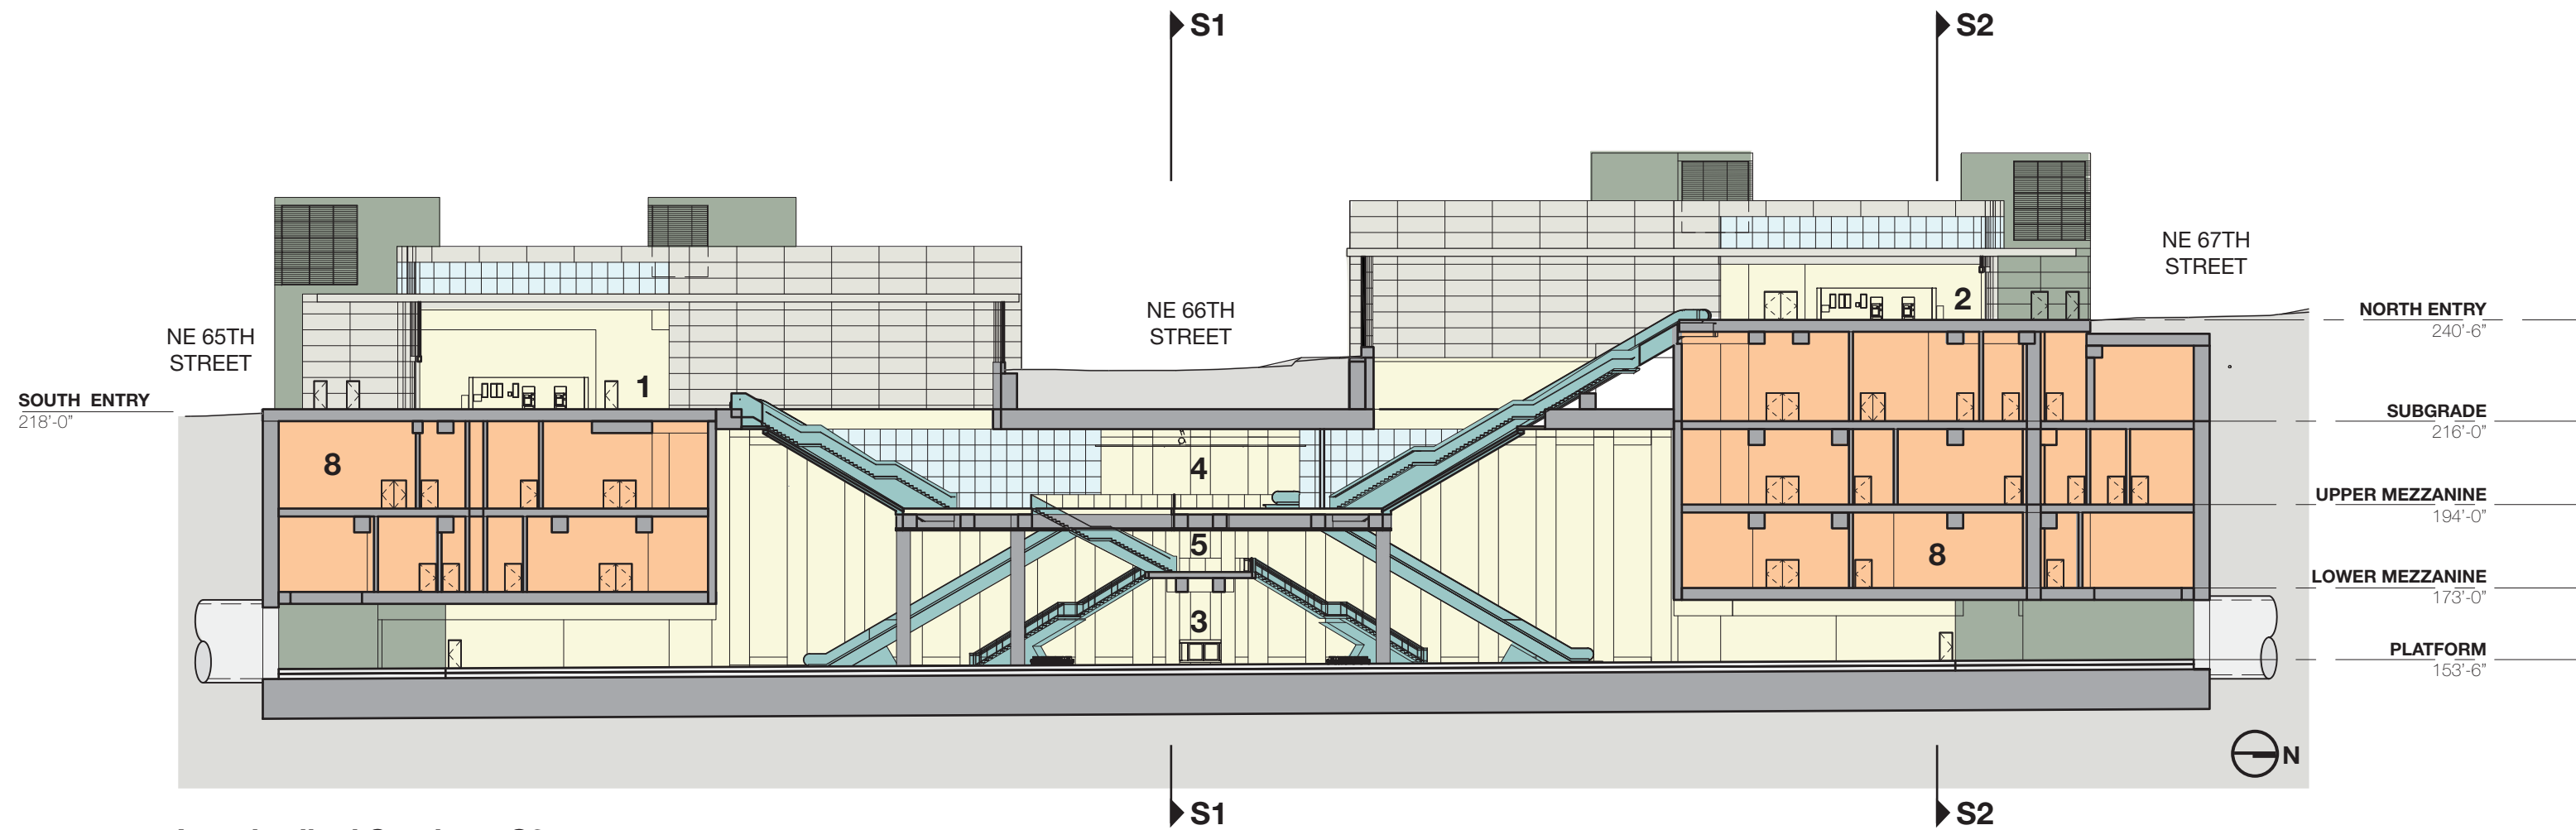

Longitudinal Section - S3

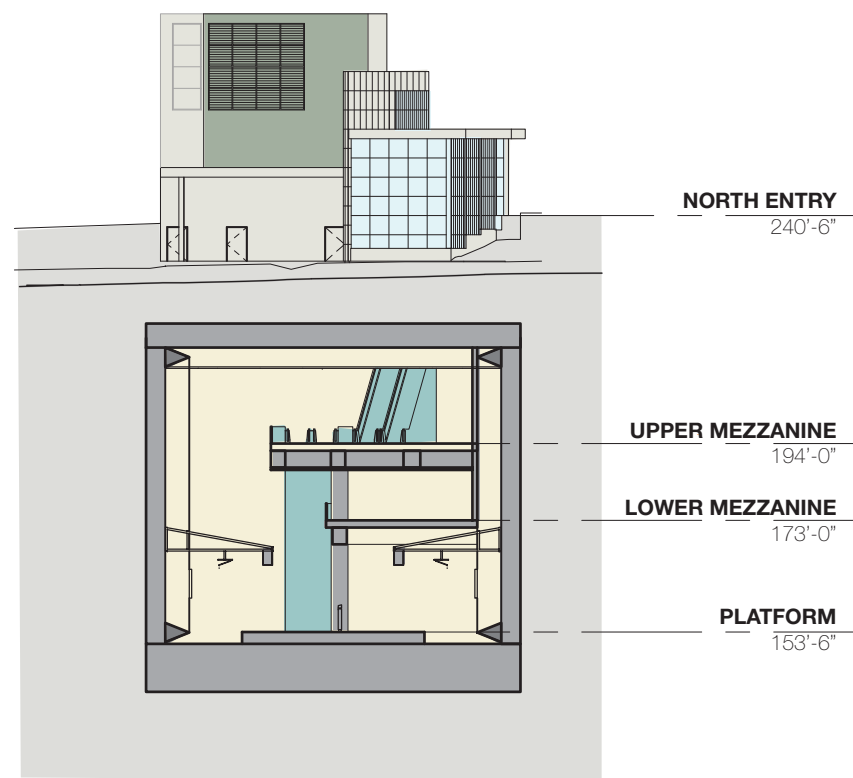


Cross Section - S1

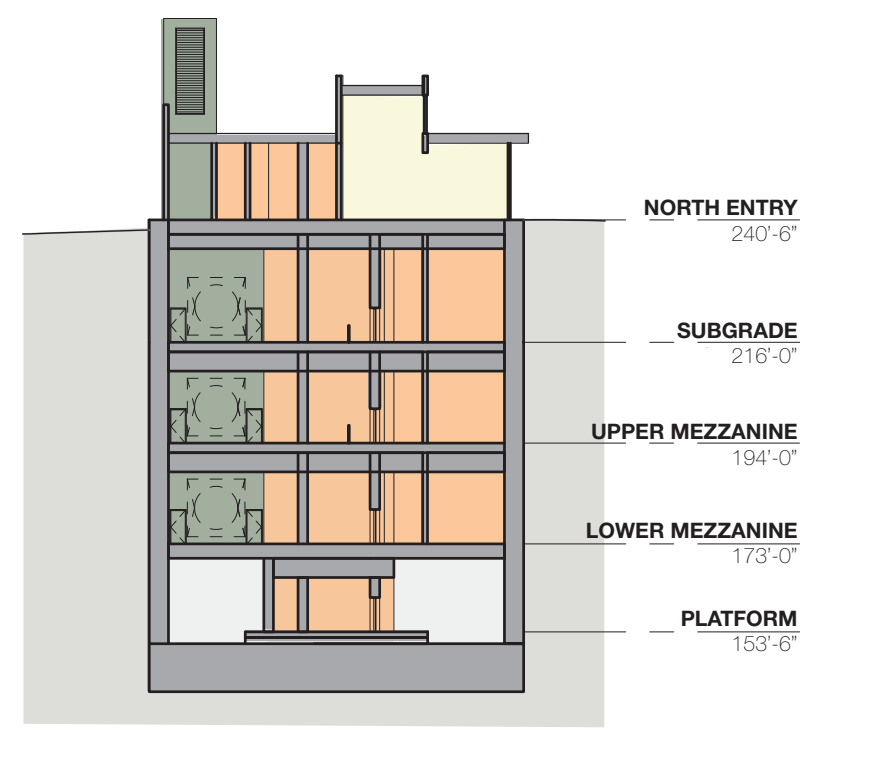

Cross Section - S2

- 1 - South Entry Lobby
- 2 - North Entry Lobby
- 3 - Platform
- 4 - Patron Mezzanine
- 5 - Patron Stair Landing
- 6 - Bicycle Storage
- 7 - Egress Stairs
- 8 - Ancillary Rooms
- 9 - Shafts
- A - *Cercidiphyllum Japaonicum (Katsura)*
- B - *Amelanchier X Grandiflora (Serviceberry)*
- C - Low shrubs, grasses, groundcover plant area
- D - Bioswale plant area
- E - Permeable paved area
- F - Chushed rock

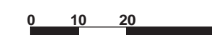

05.2011

JACOBS ASSOCIATES

HEWITT



# ROOSEVELT STATION

PERSPECTIVE VIEW LOOKING NORTHWEST  
NORTH LINK



05.2011

JACOBS ASSOCIATES

HEWITT



CENTRAL PUGET SOUND REGIONAL TRANSIT AUTHORITY

# ROOSEVELT STATION

## PERSPECTIVE VIEW LOOKING WEST

### NORTH LINK



05.2011

JACOBS ASSOCIATES

HEWITT



CENTRAL PUGET SOUND REGIONAL TRANSIT AUTHORITY



# ROOSEVELT STATION

PERSPECTIVE VIEW LOOKING SOUTHWEST  
NORTH LINK



05.2011

JACOBS ASSOCIATES

HEWITT



CENTRAL PUGET SOUND REGIONAL TRANSIT AUTHORITY