




RAINIER VISTA CONCEPTUAL PLAN


Michael Van Valkenburgh Associates, Inc.
13 March 2008

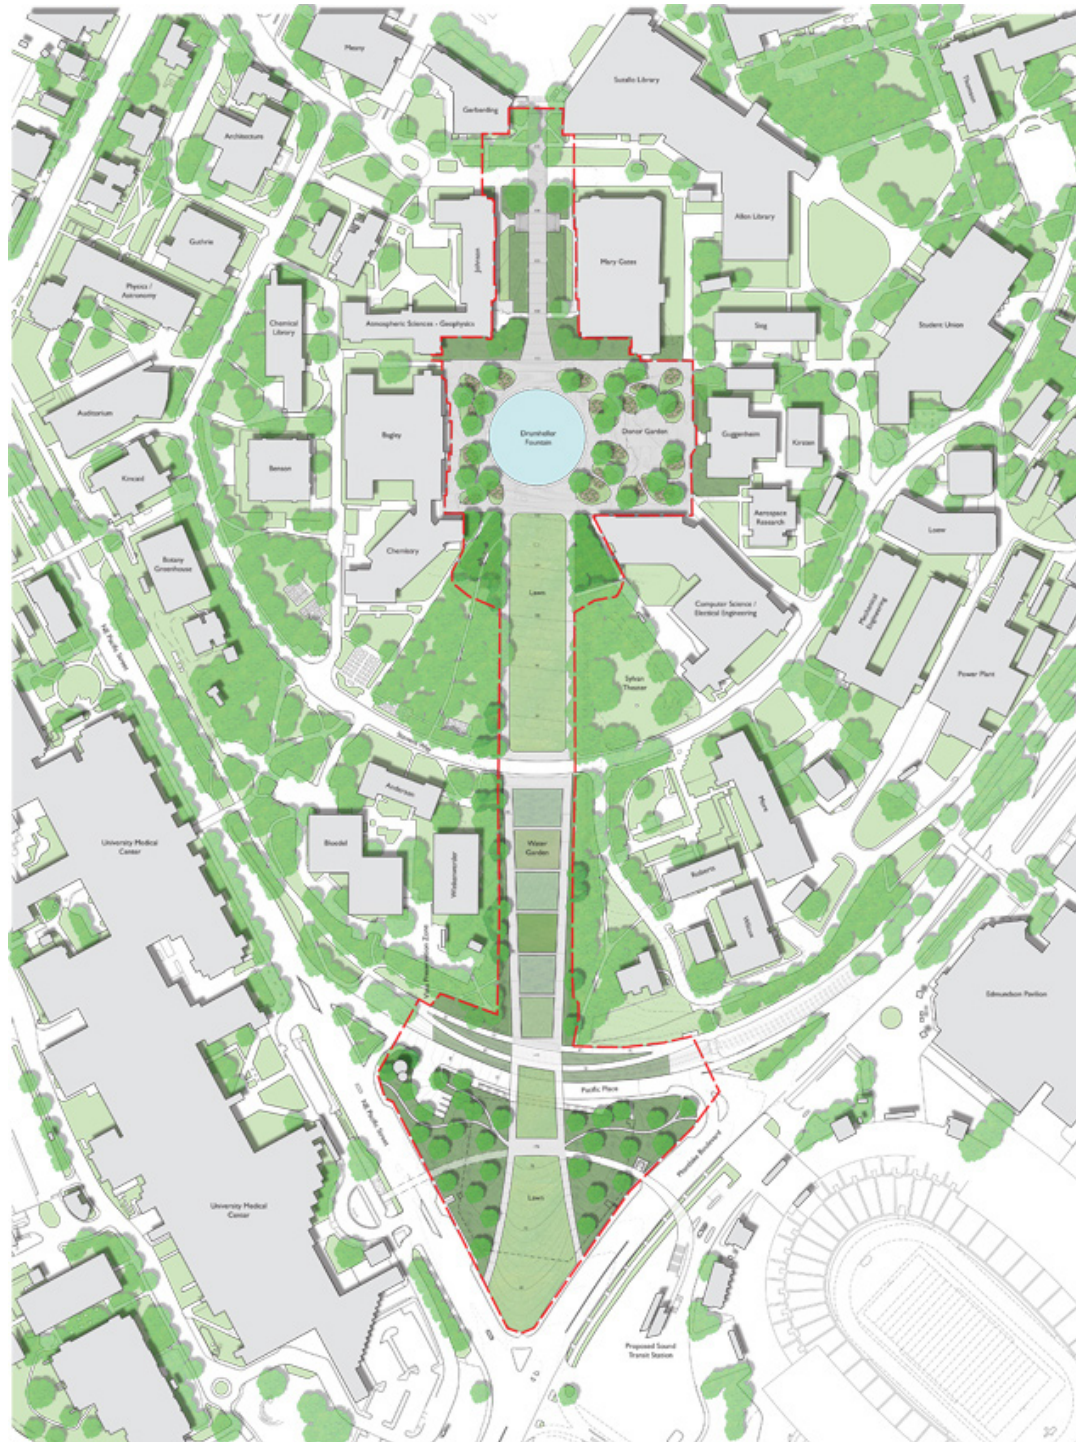


Rainier Vista Conceptual Plan

GOALS

RAINIER VISTA 2008 –BEYOND

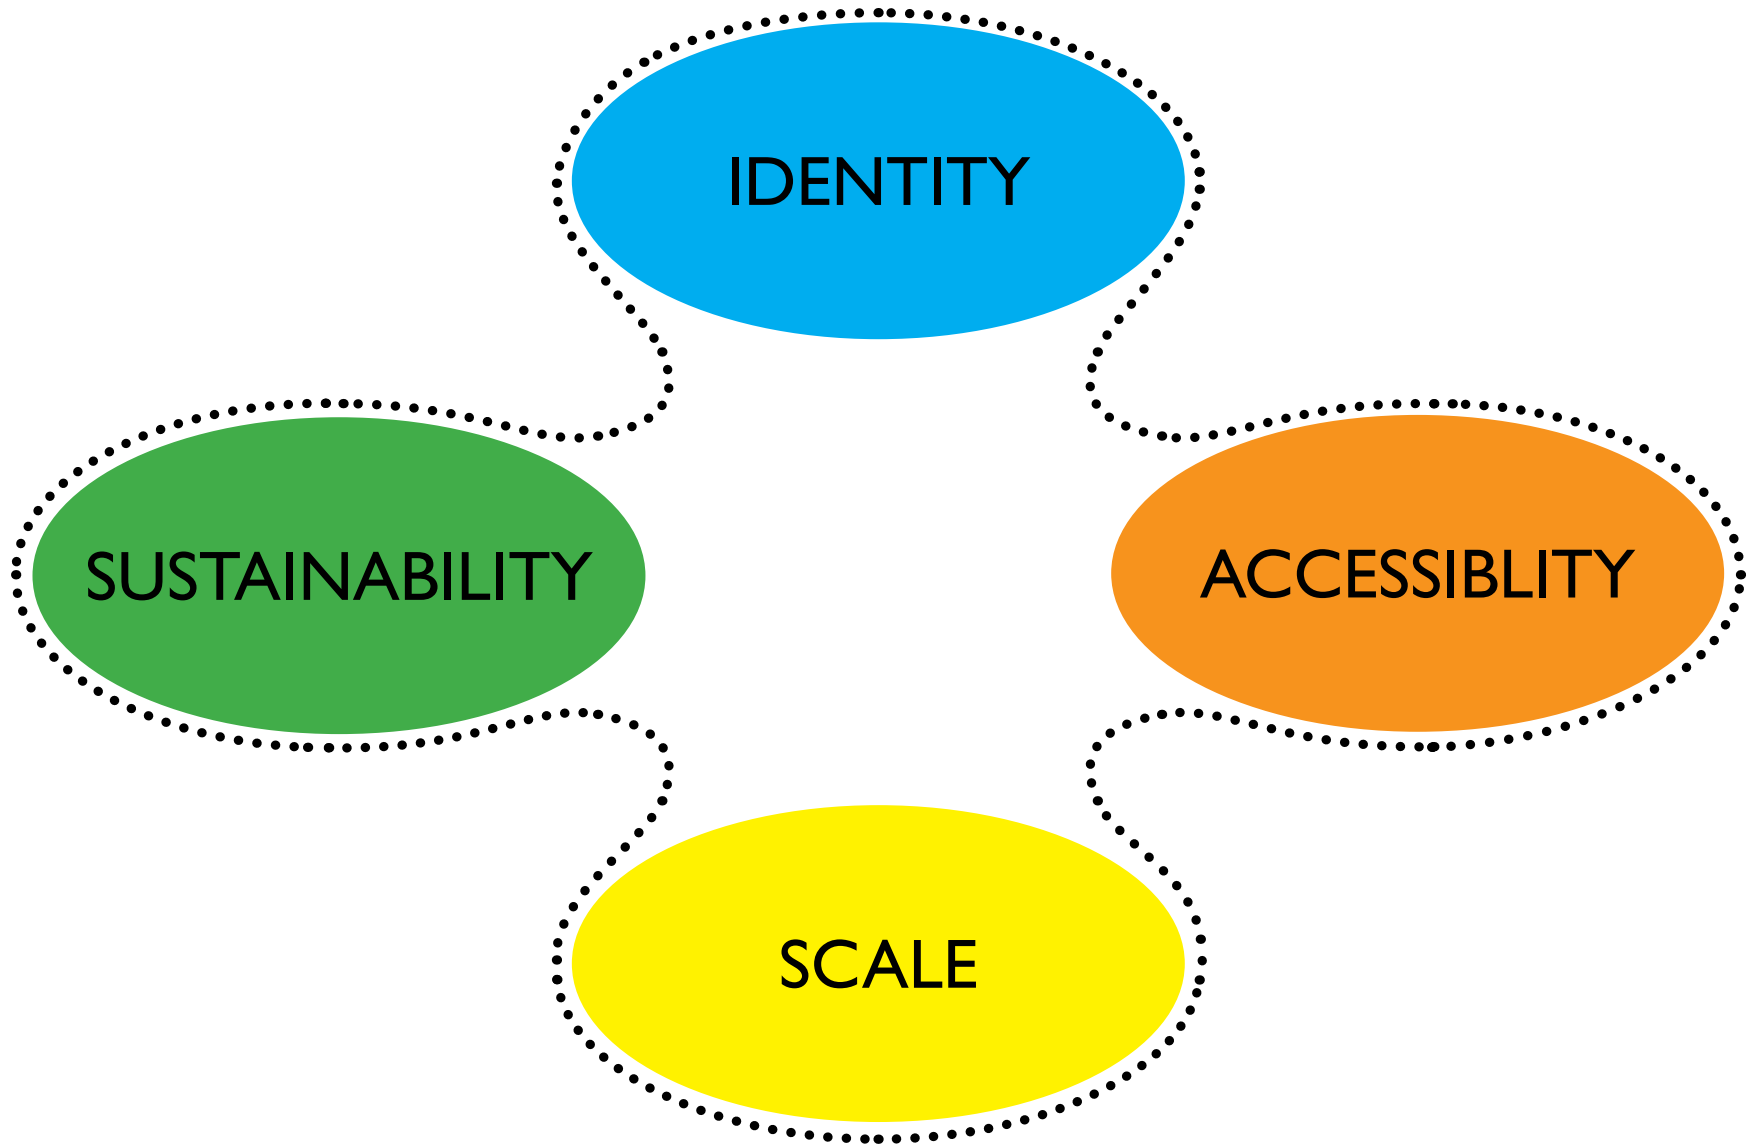

COMPONENTS OF THE VISTA LANDSCAPE

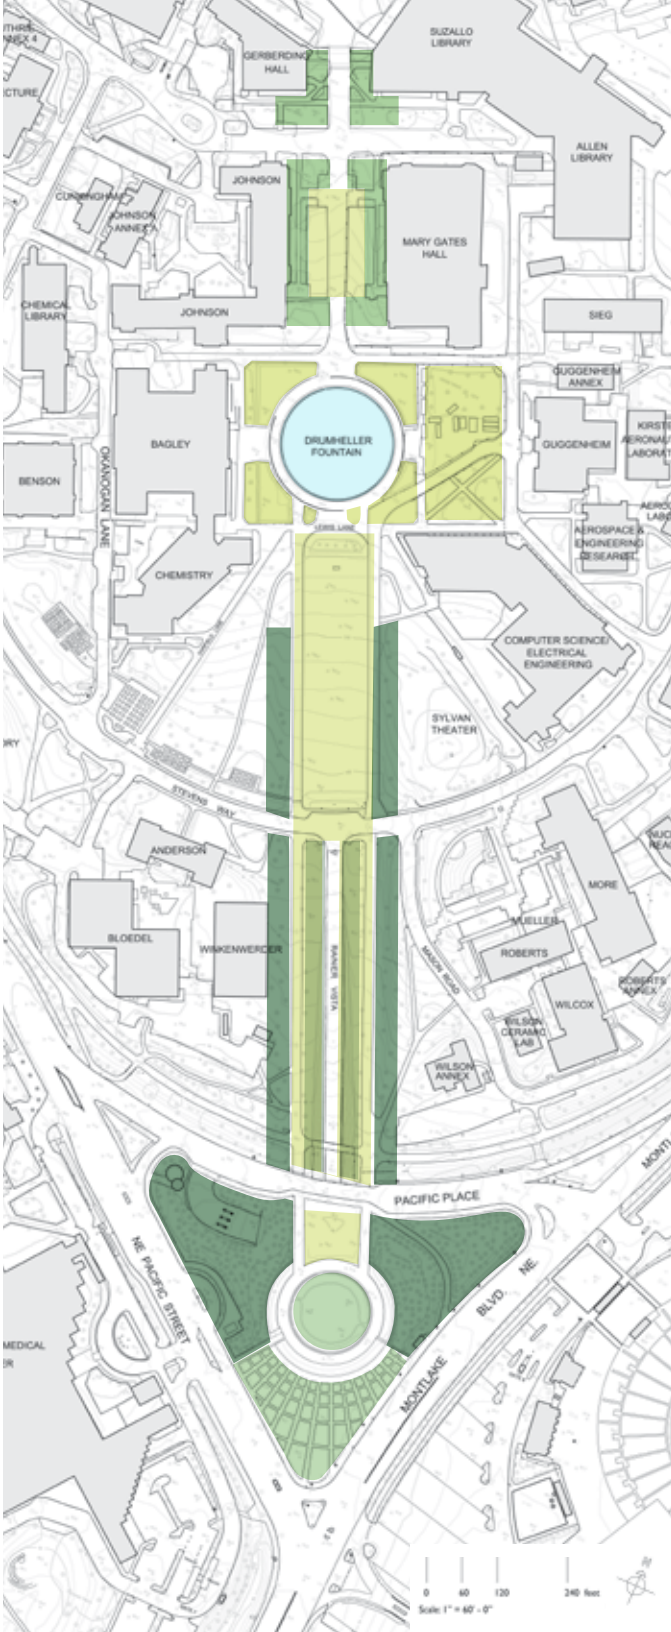


strengthen edges

simplify center




integrate disparate sections

improve comfort

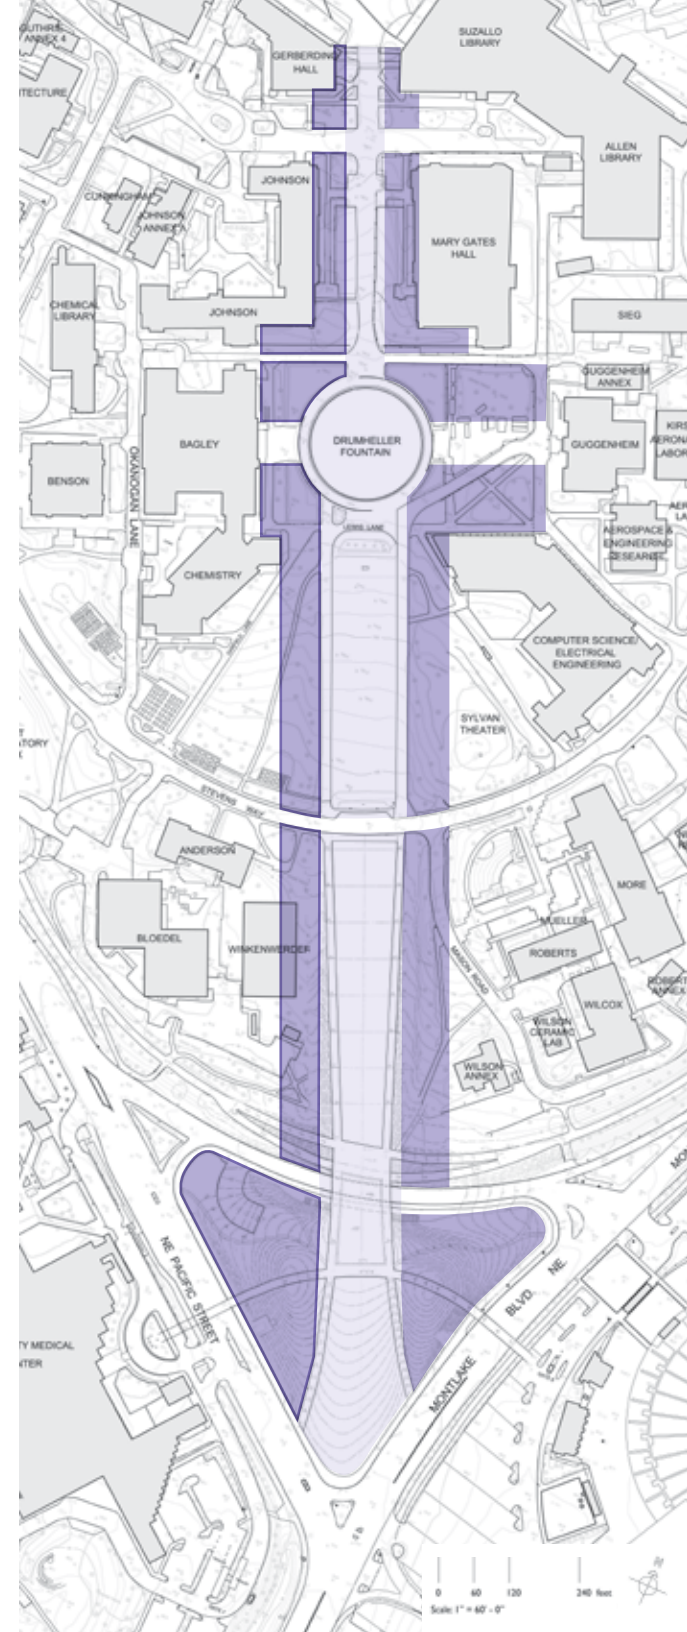


HISTORY


RAINIER VISTA 1909–2007

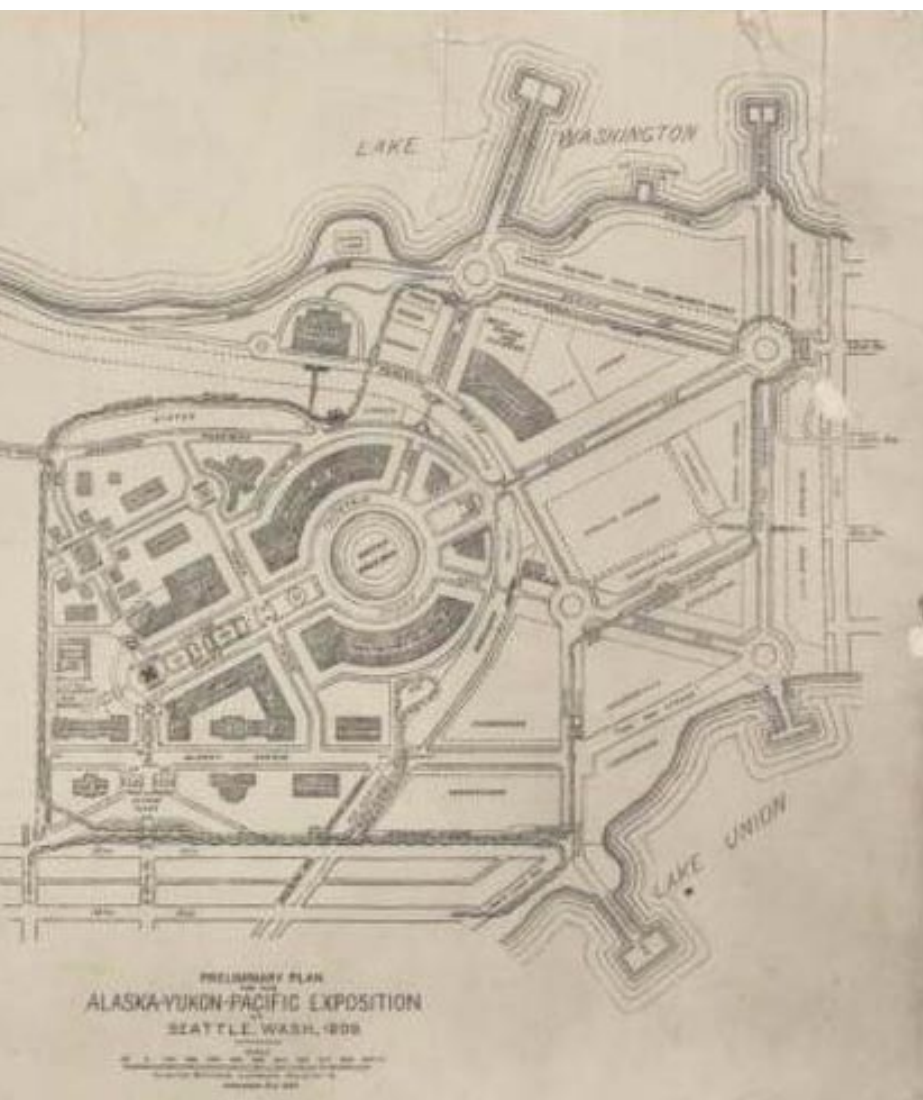

1909 Alaska Yukon Pacific Exposition

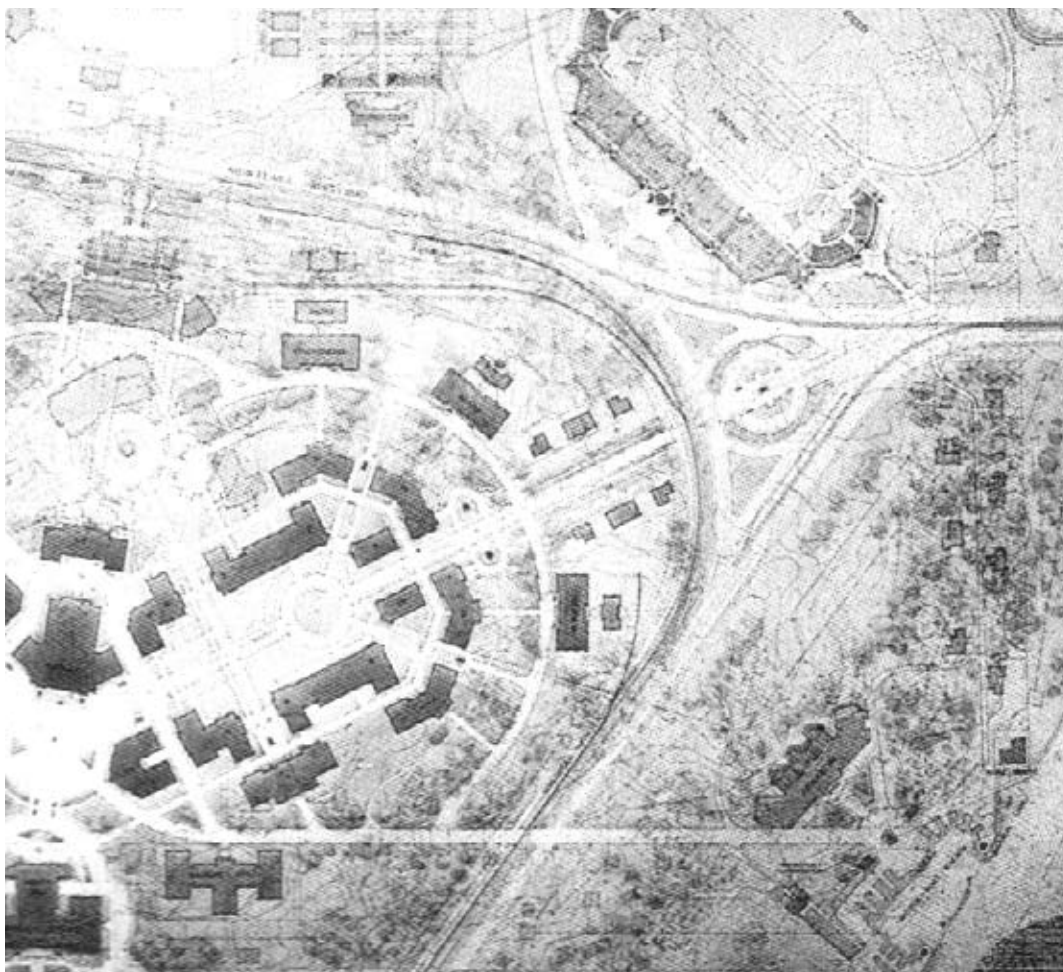


1915 Regents Plan by Bebb and Gould (left) and
Post-Exposition Lower Rainier Vista

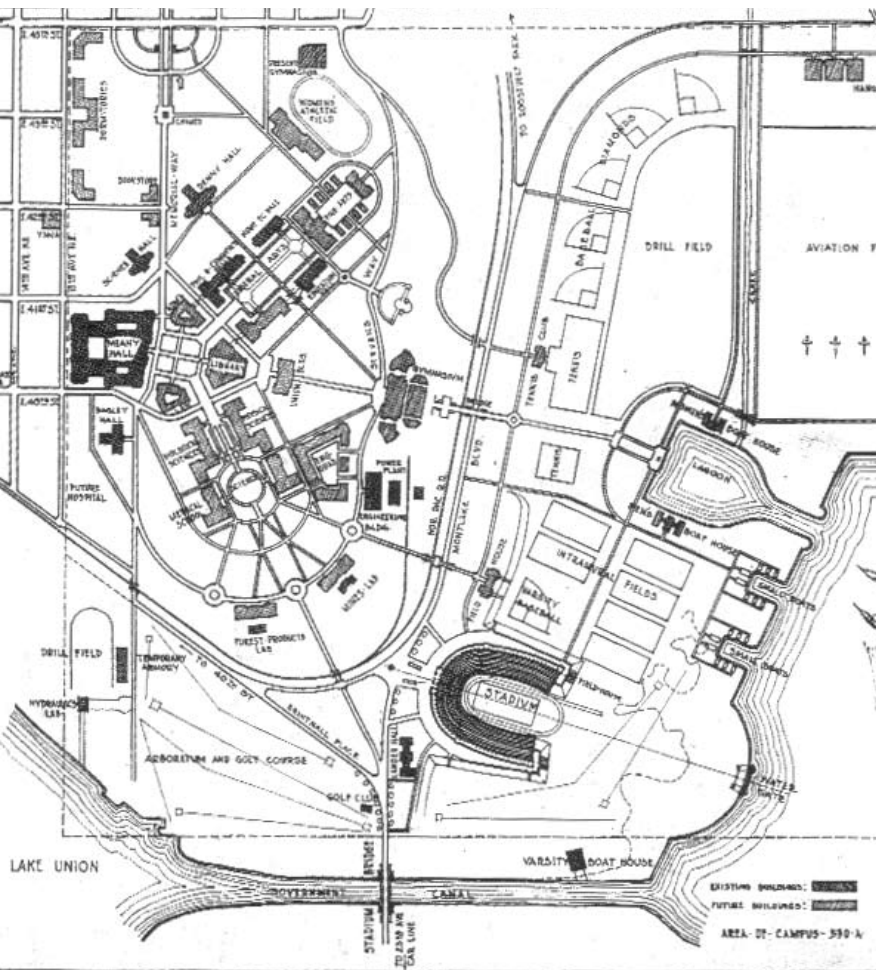

1921 Revised Plan



1924 Aerial

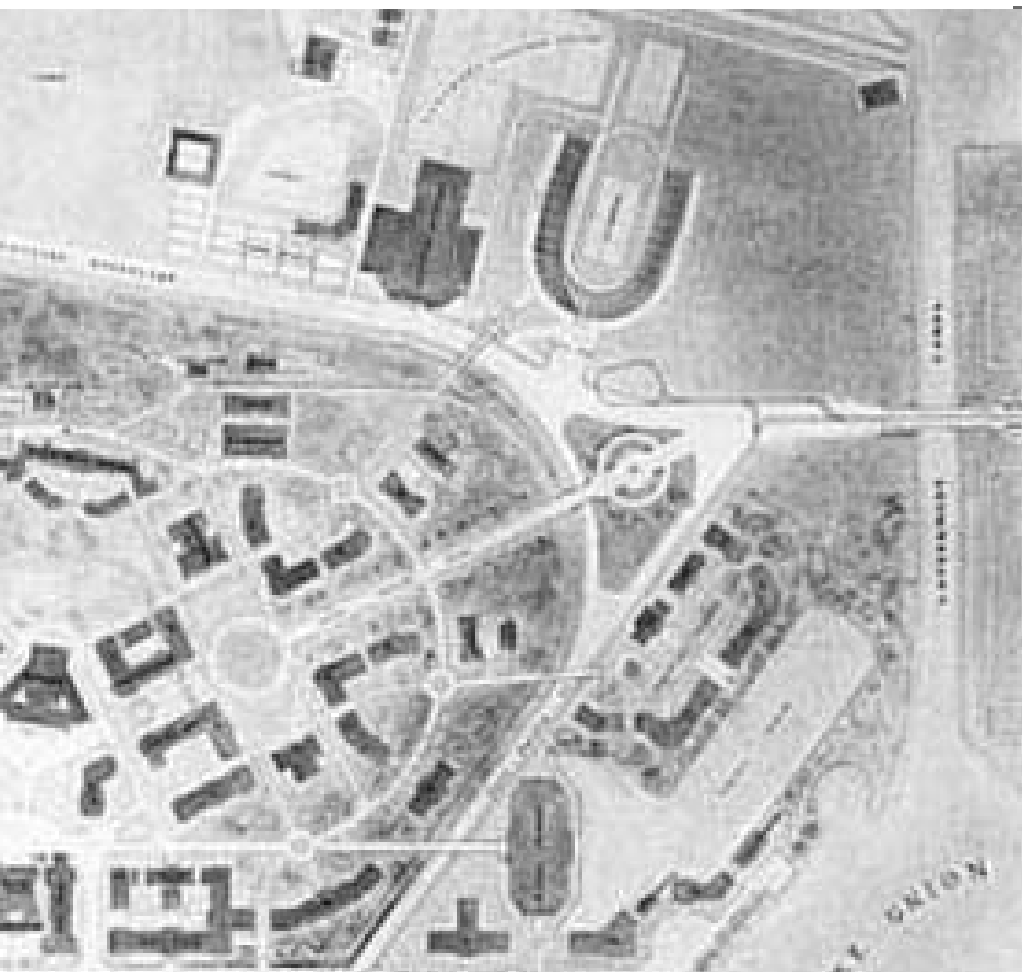


1931 Revised Plan



1932 Aerial



1954 Campus Aerial

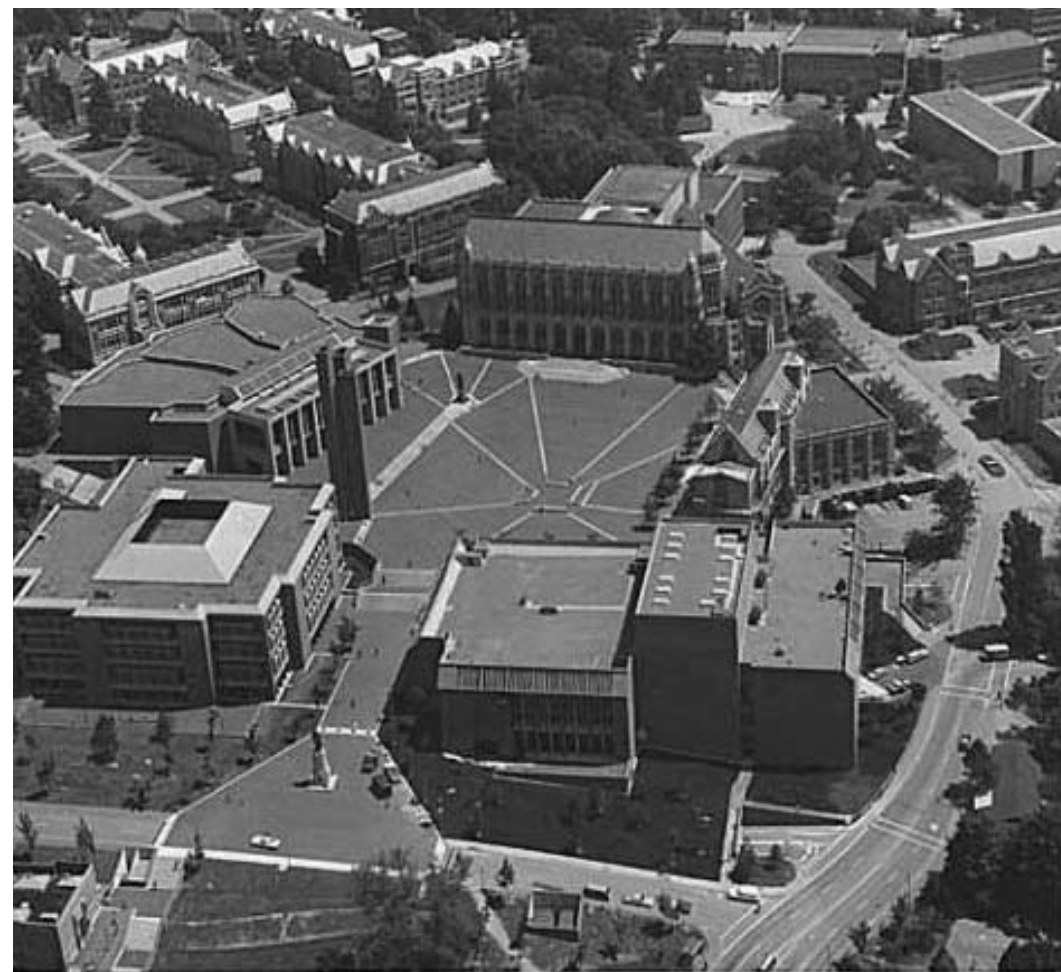

1976 Red Square and Grant Lane



1977 Campus Aerial




RAINIER VISTA CONCEPTUAL MASTERPLAN

Michael Van Valkenburgh Associates, Inc.
13 November 2007

THE CONCEPT
RAINIER VISTA 2008 –BEYOND



Rainier Vista Aerial Perspective

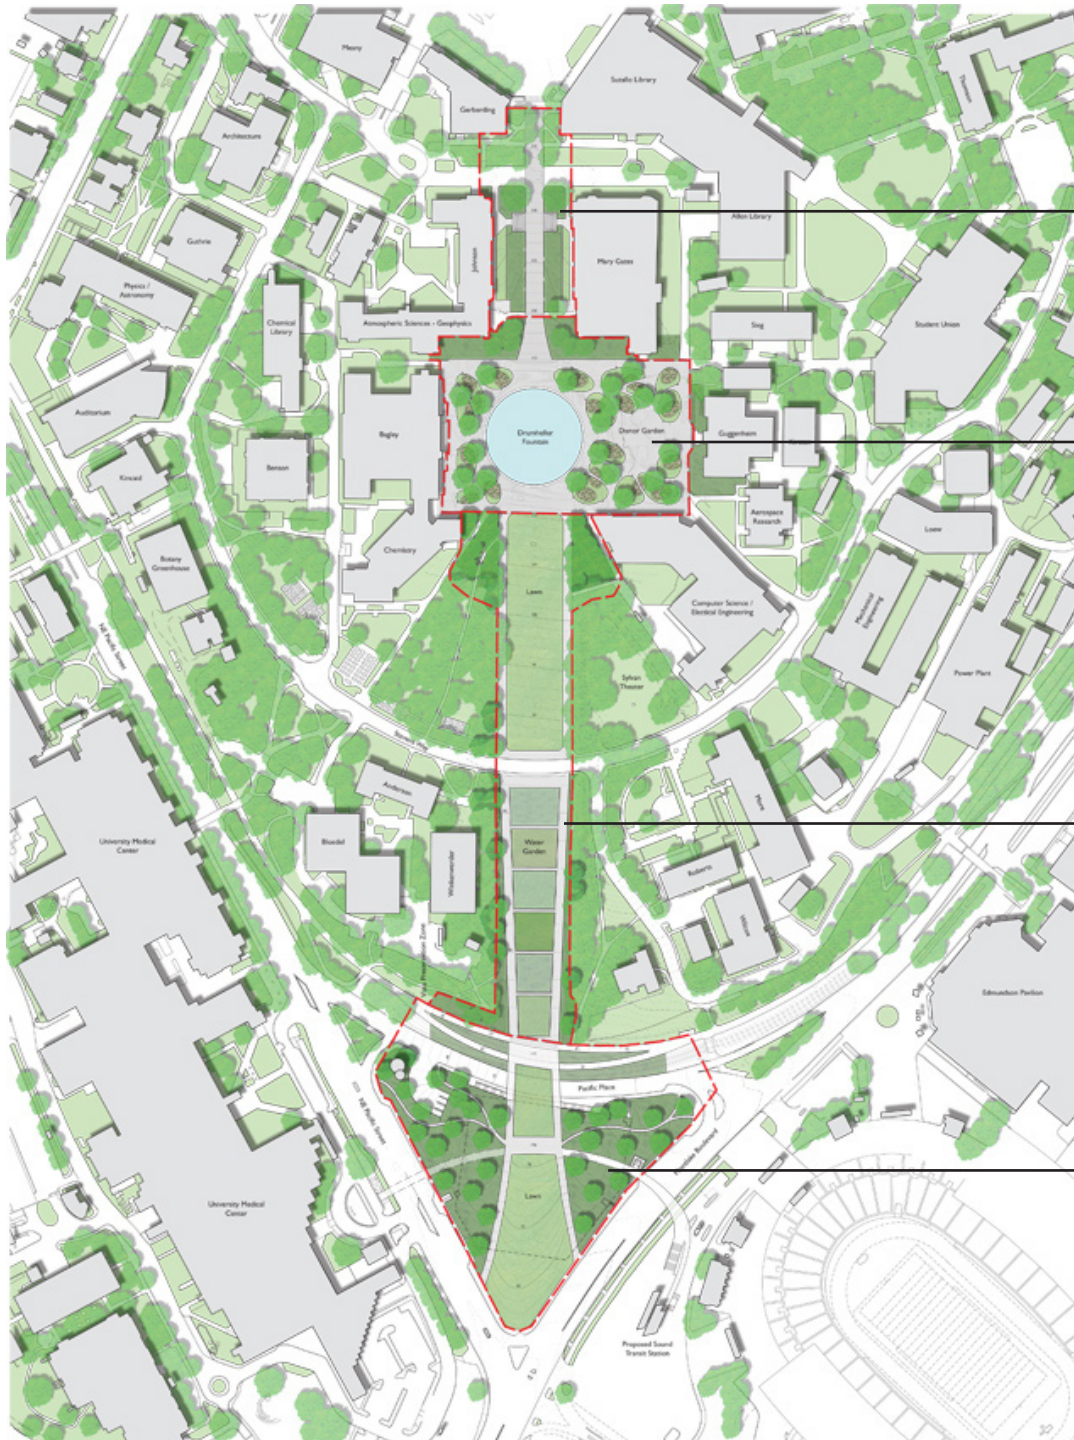


Phase 2 - Upper Vista


Phase 1 - Donor Garden


Phase 4 - Lower Vista

Phase 3 - Montlake Triangle

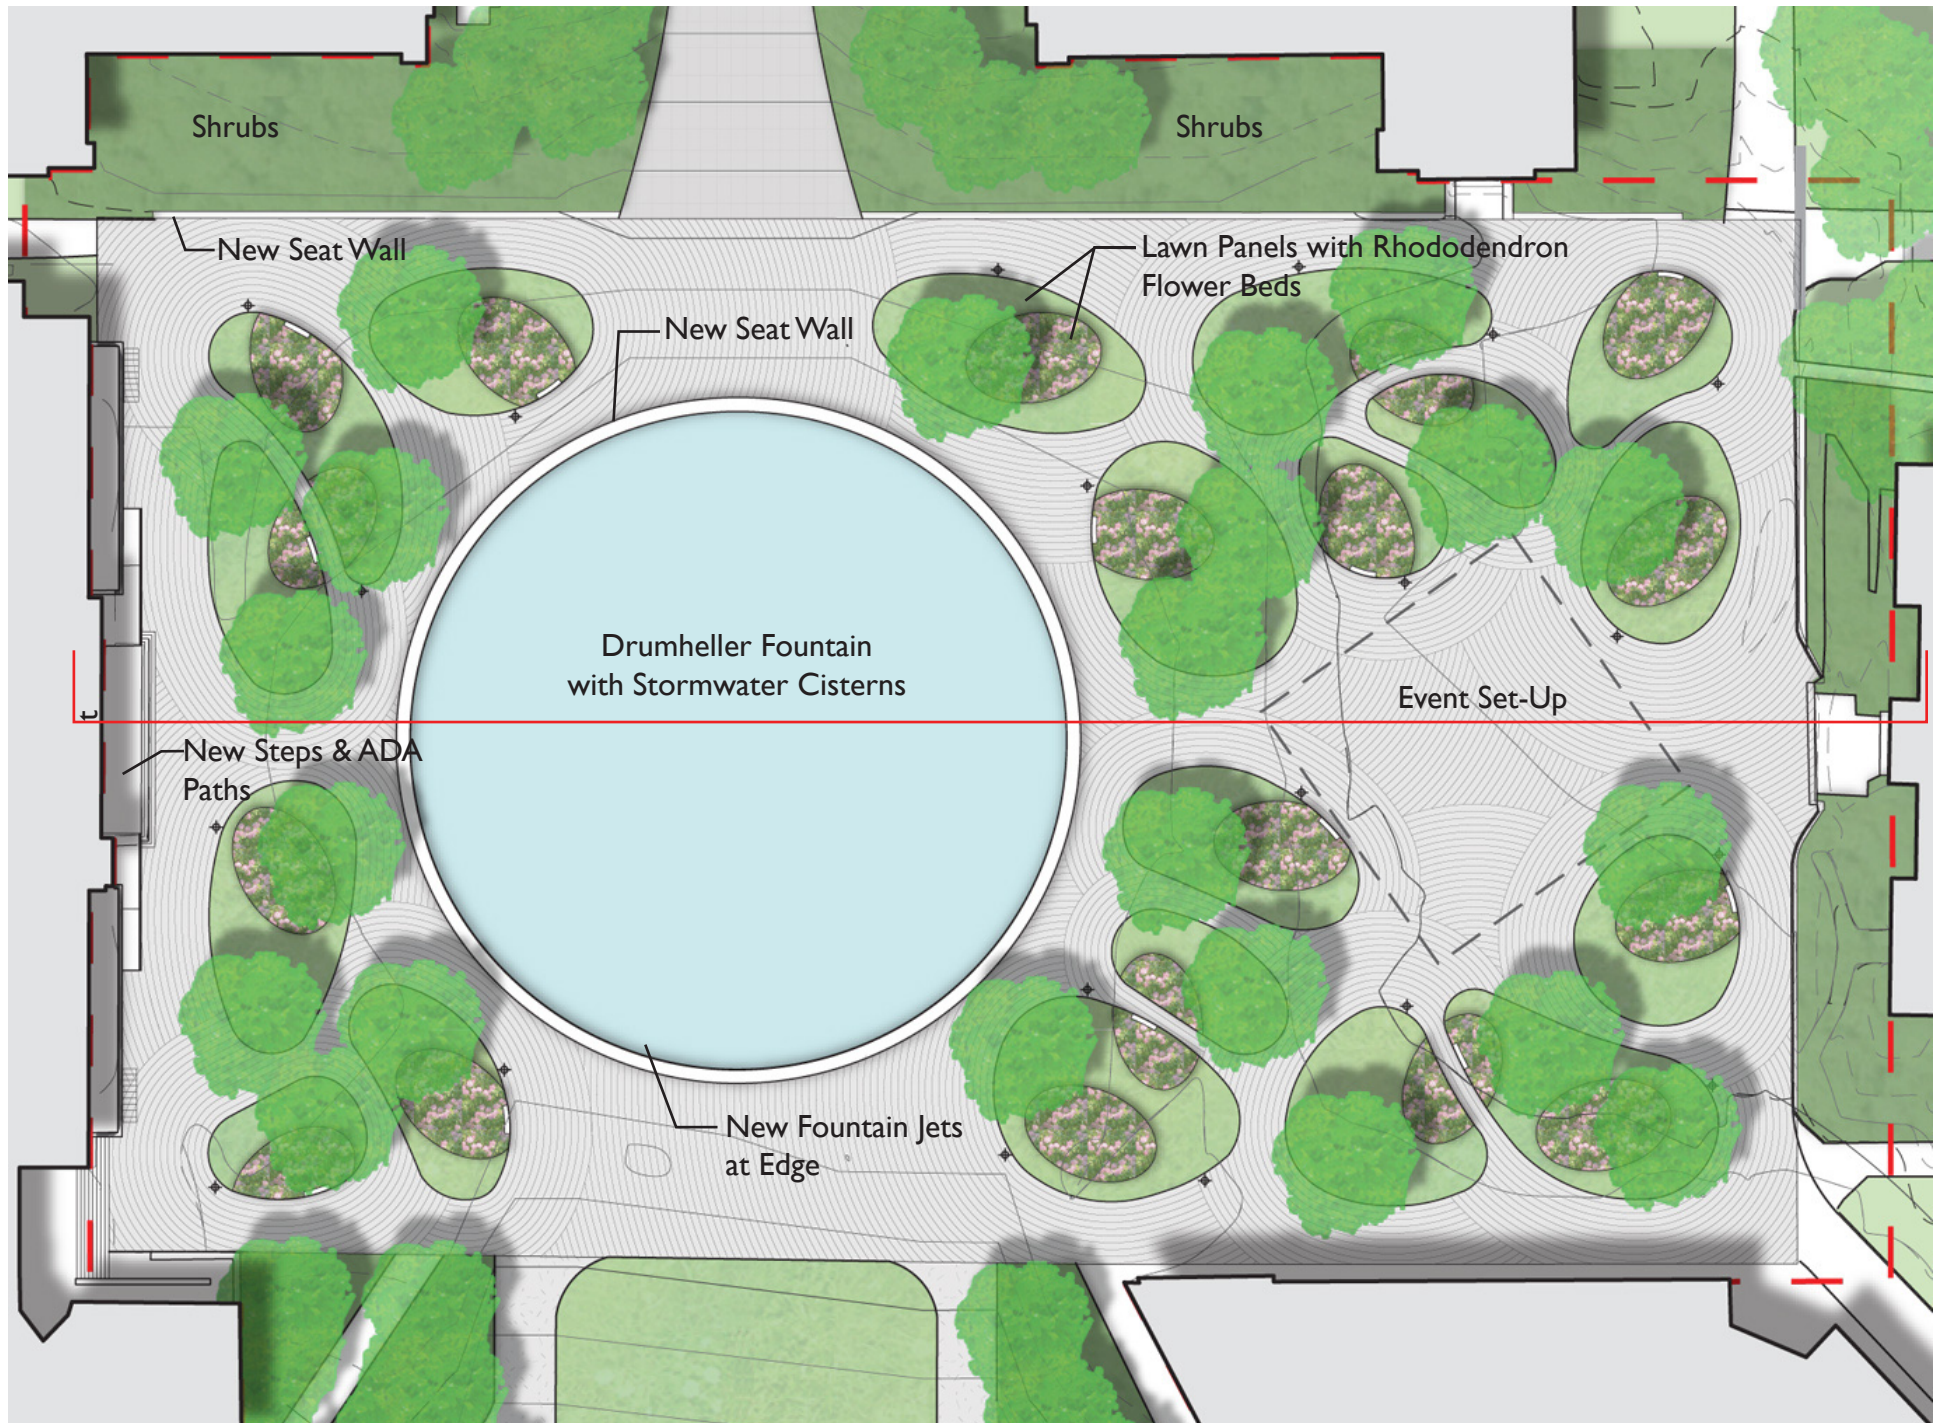

Phase I - Donor Garden

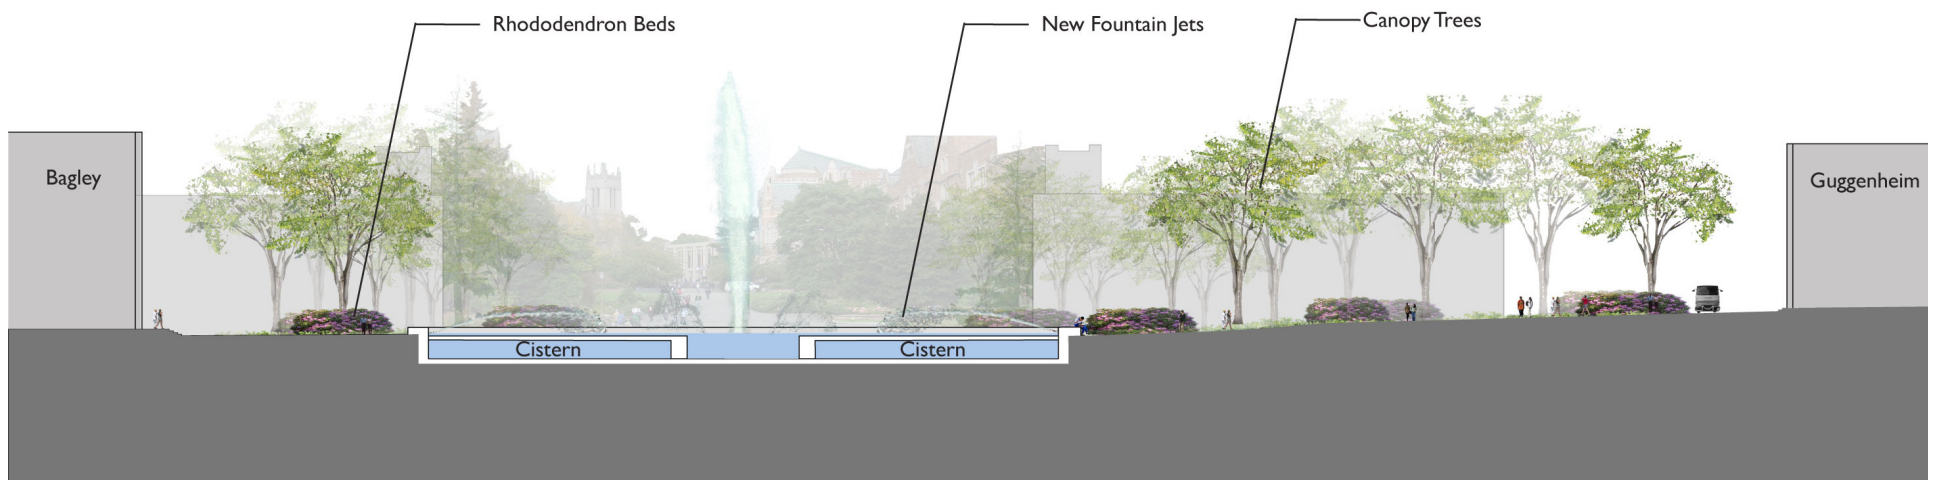

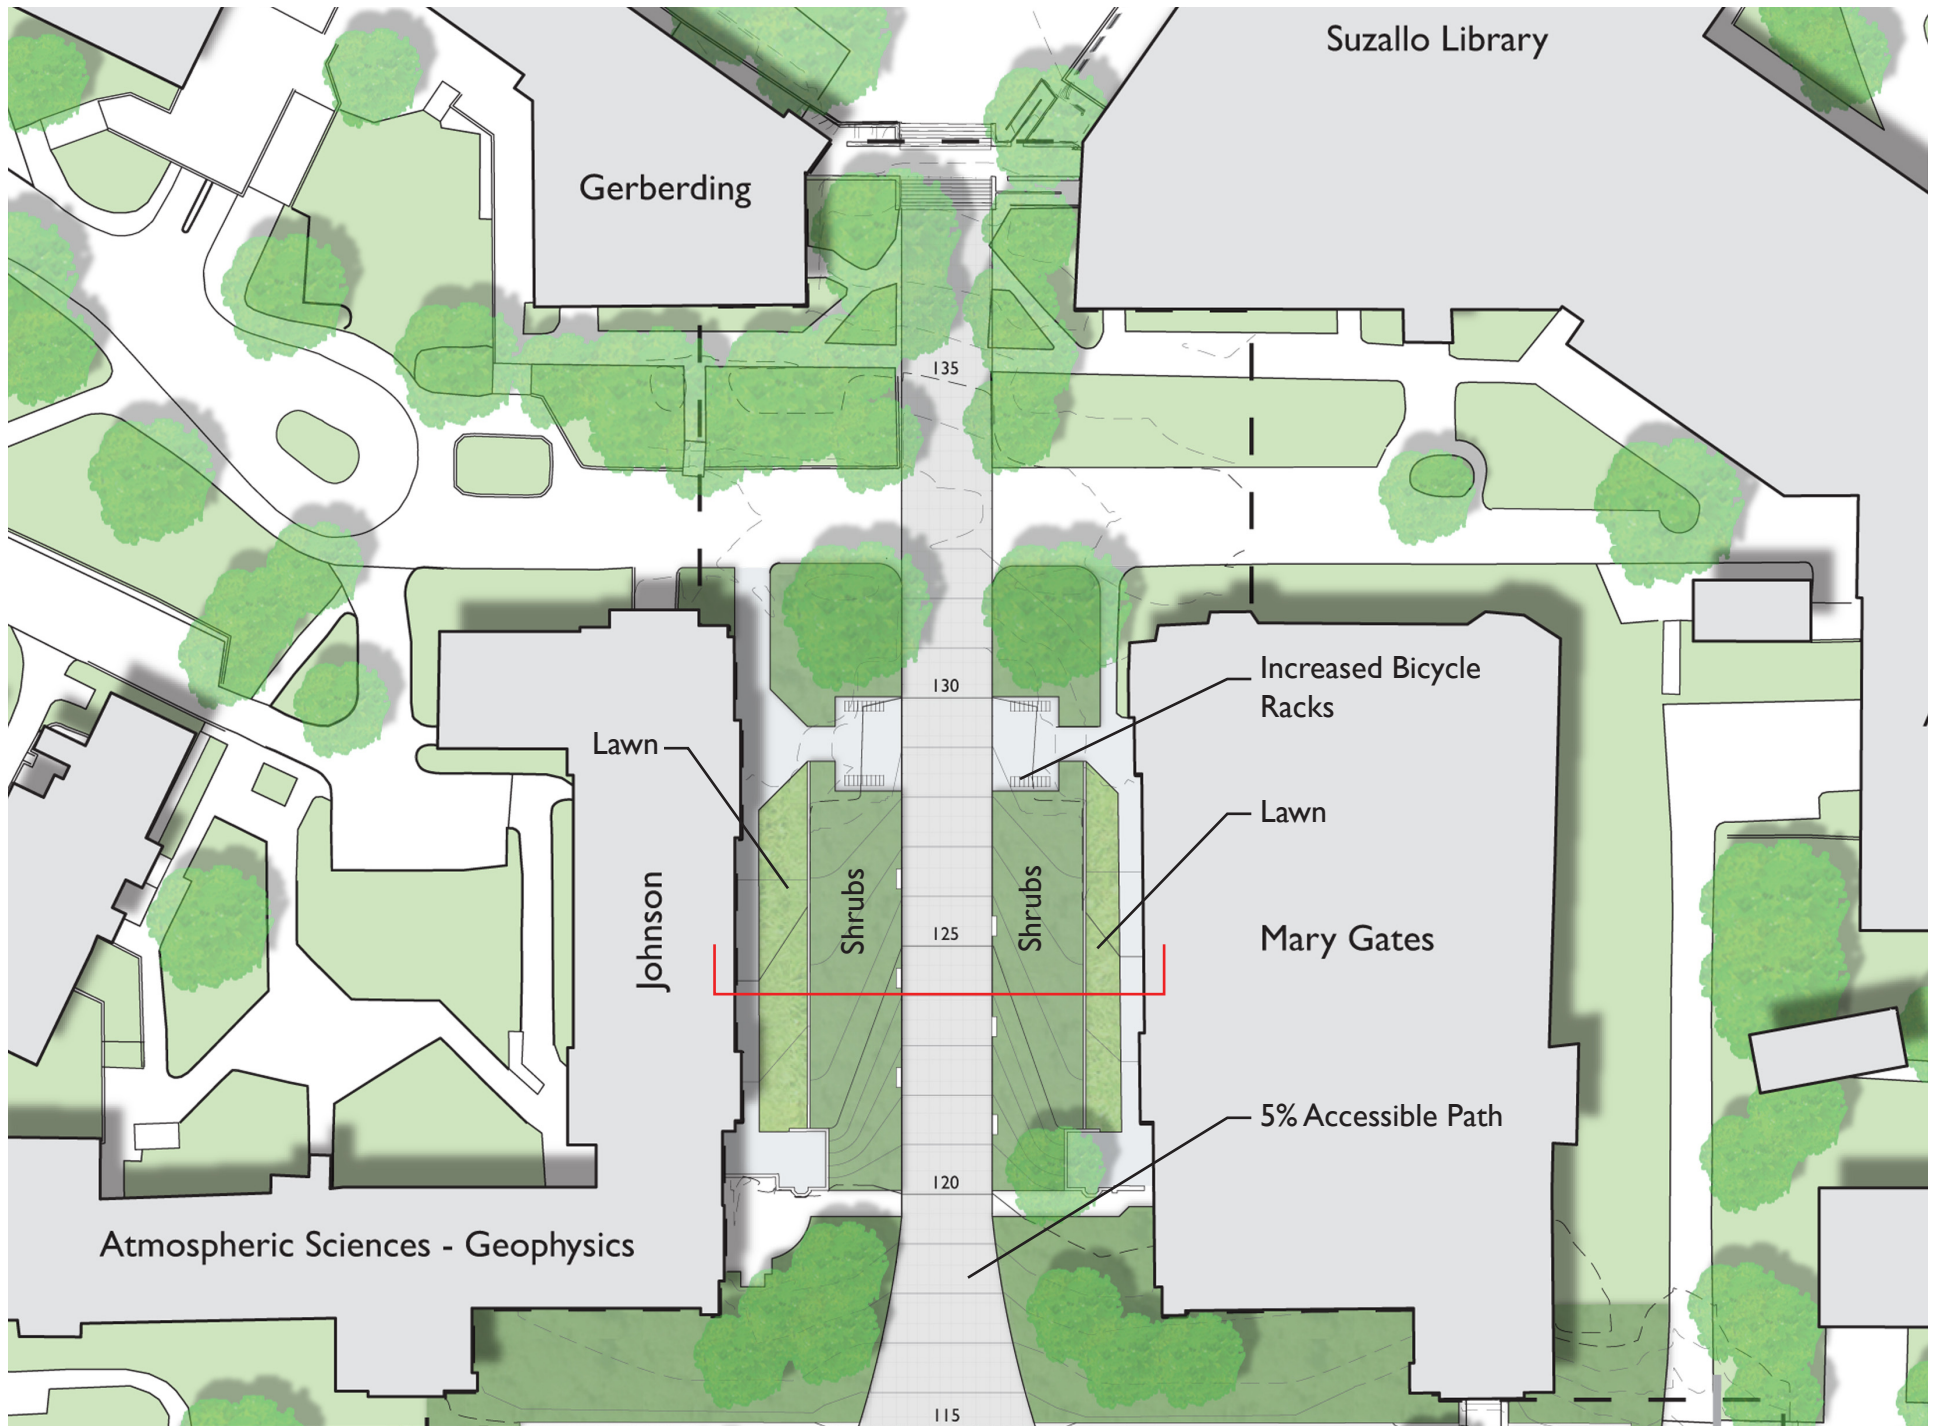





Phase 2 - Upper Vista - East-West Section




Phase 3 - Montlake Triangle

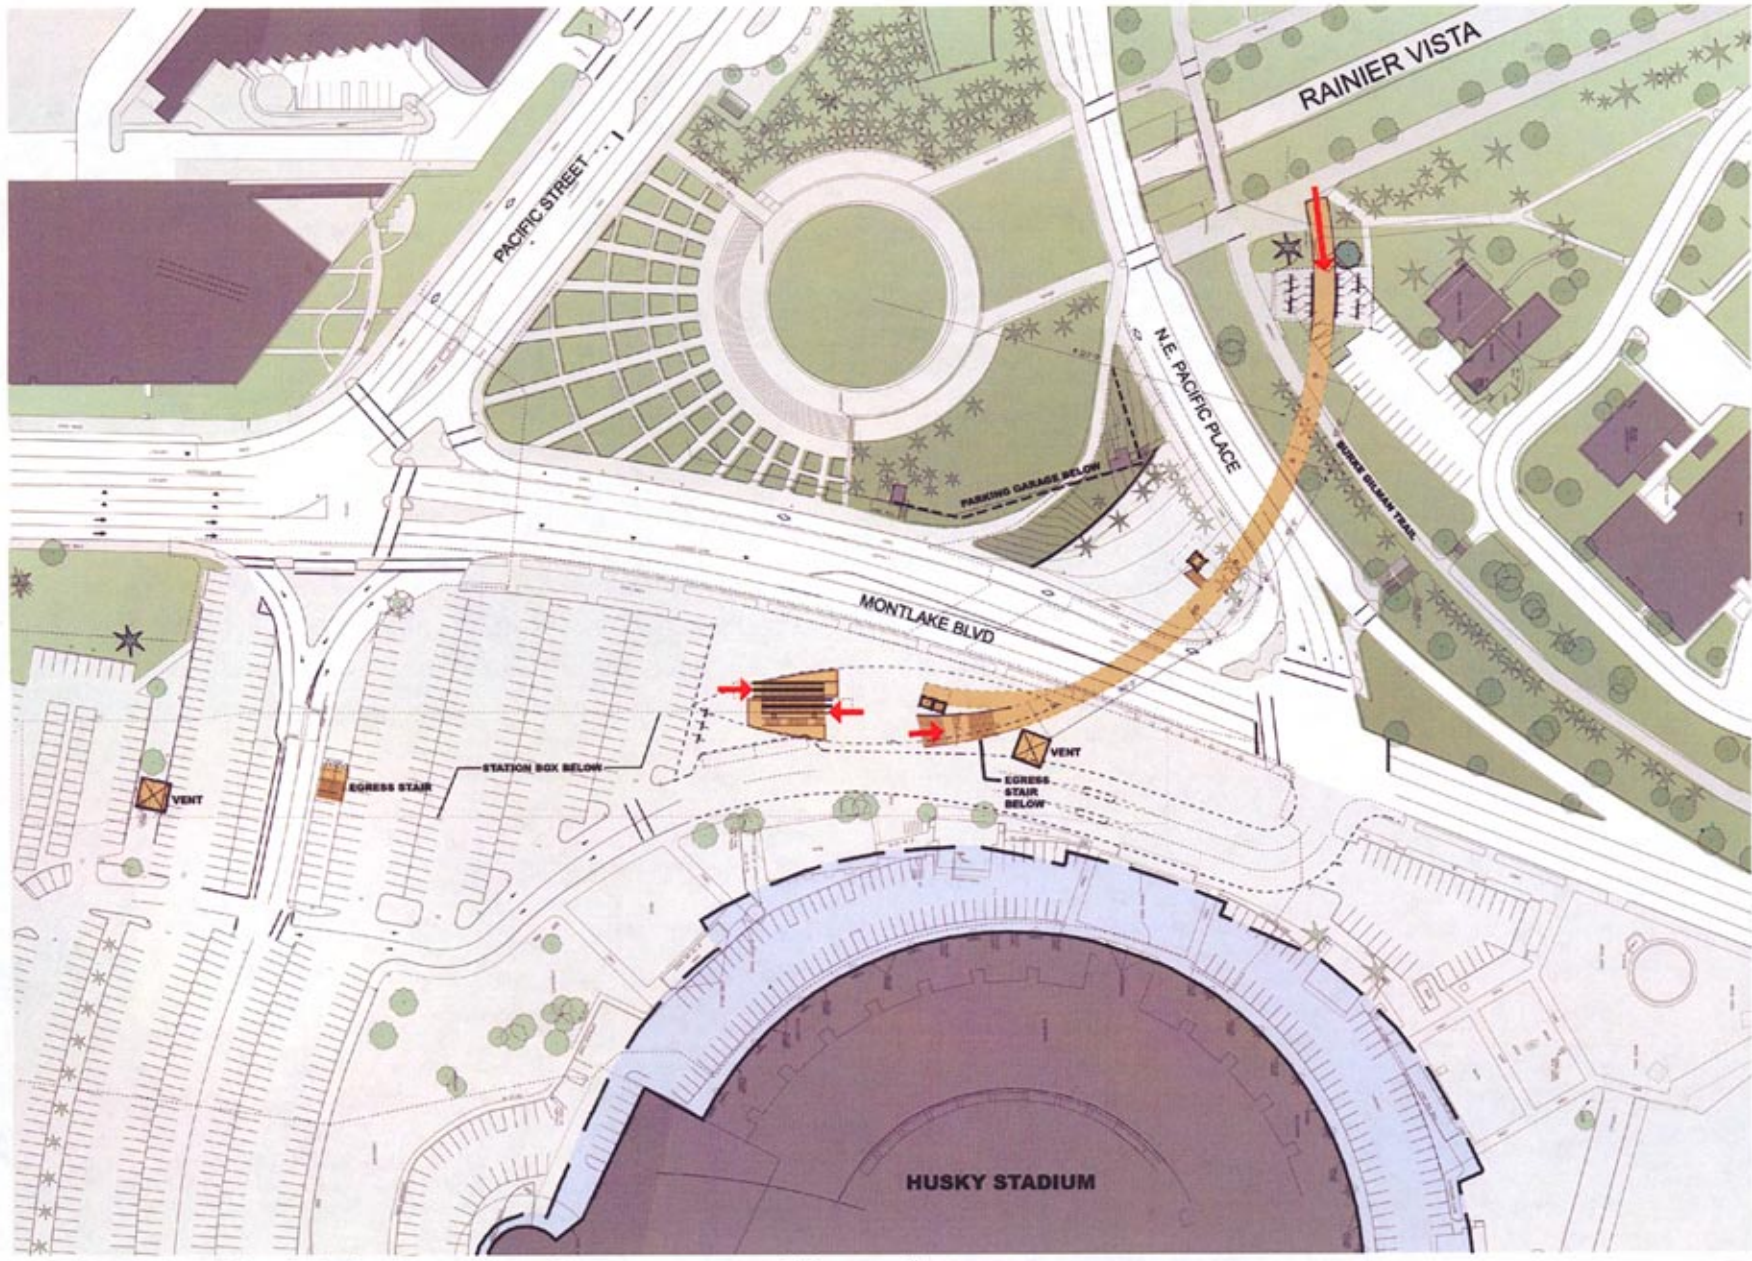

SOUND TRANSIT UNIVERSITY LINK LIGHT RAIL

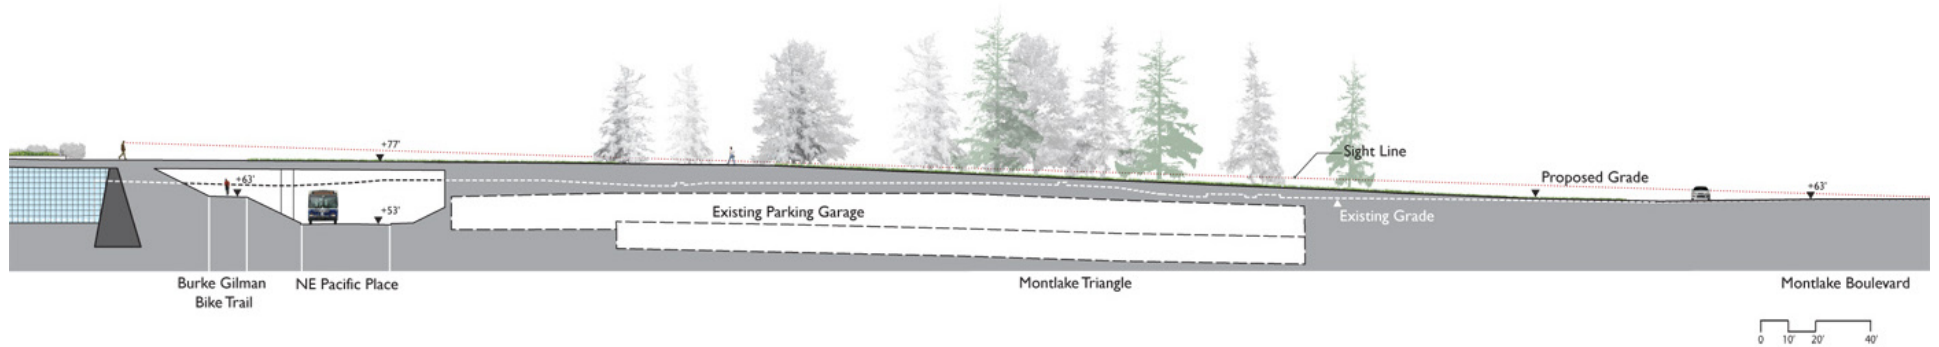

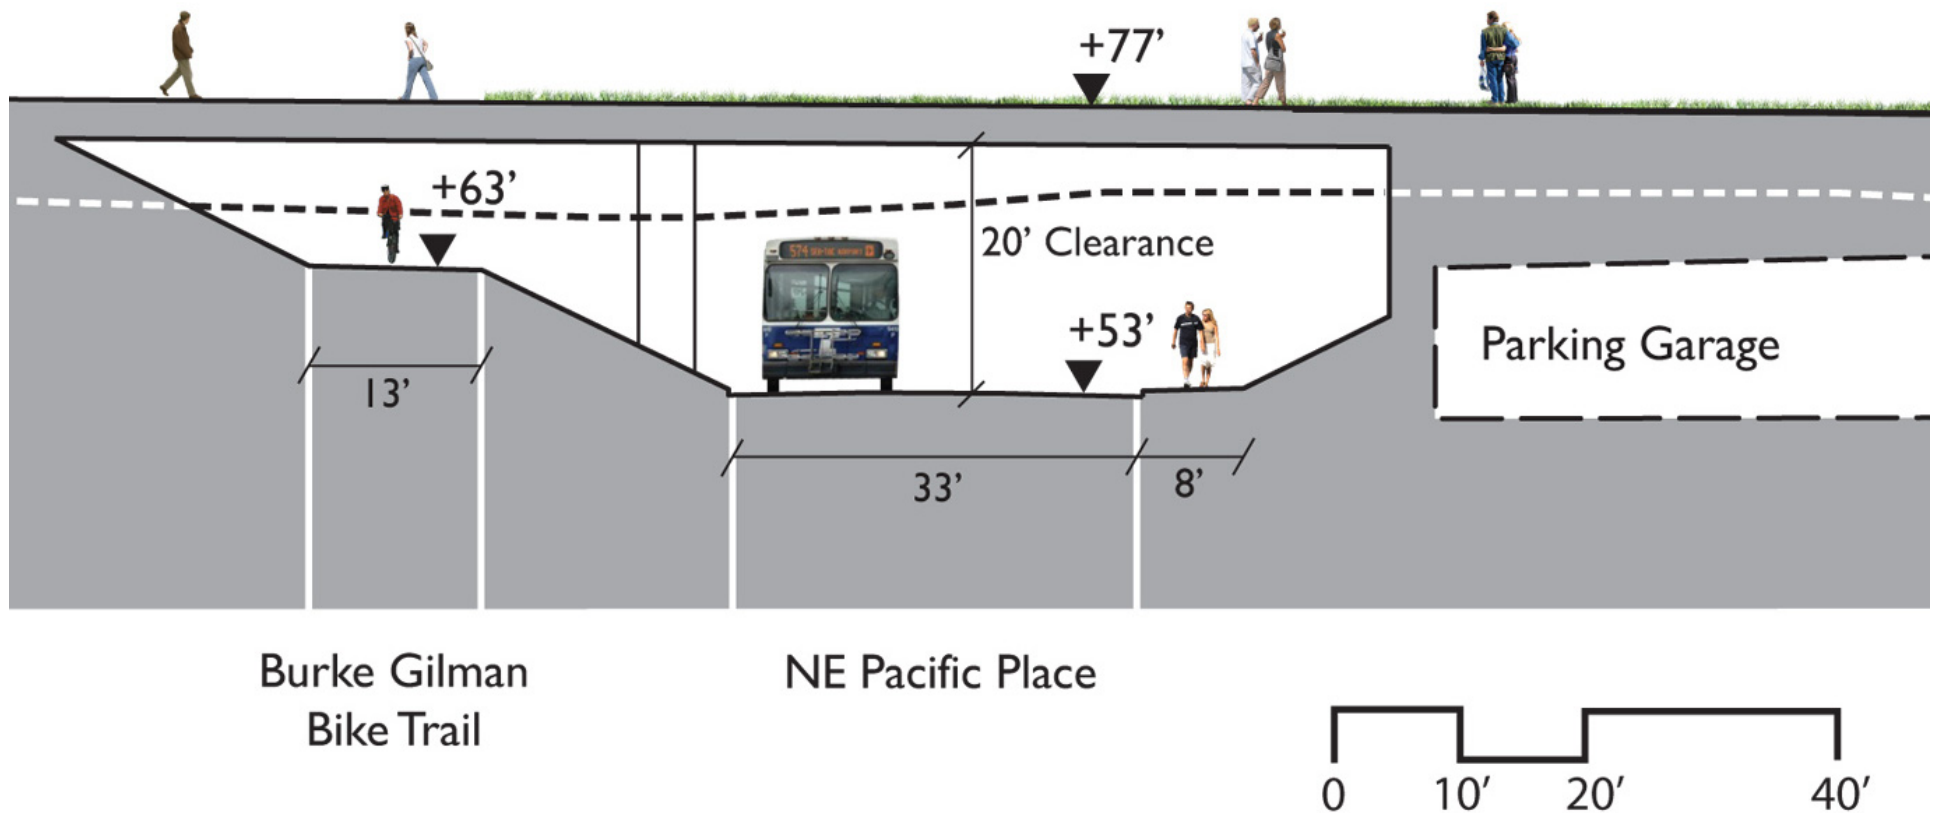






Phase 4 - Lower Vista





Phase 4 - Lower Vista - Aerial Perspective

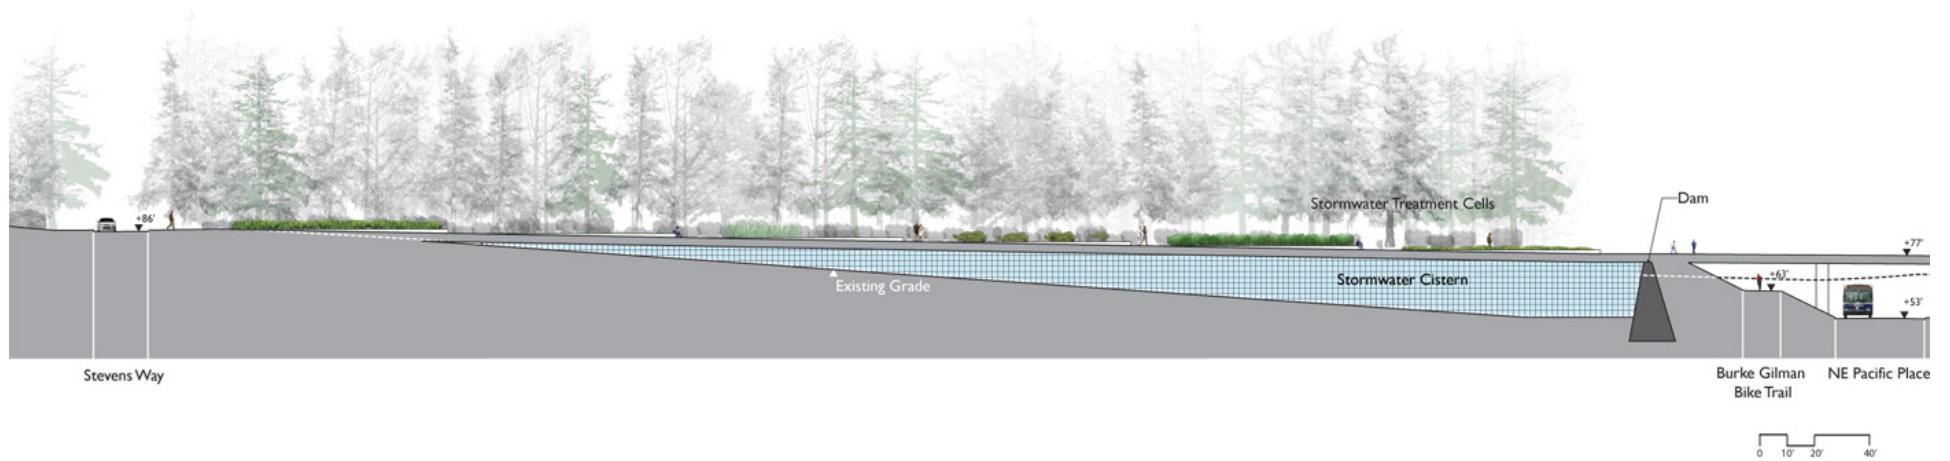


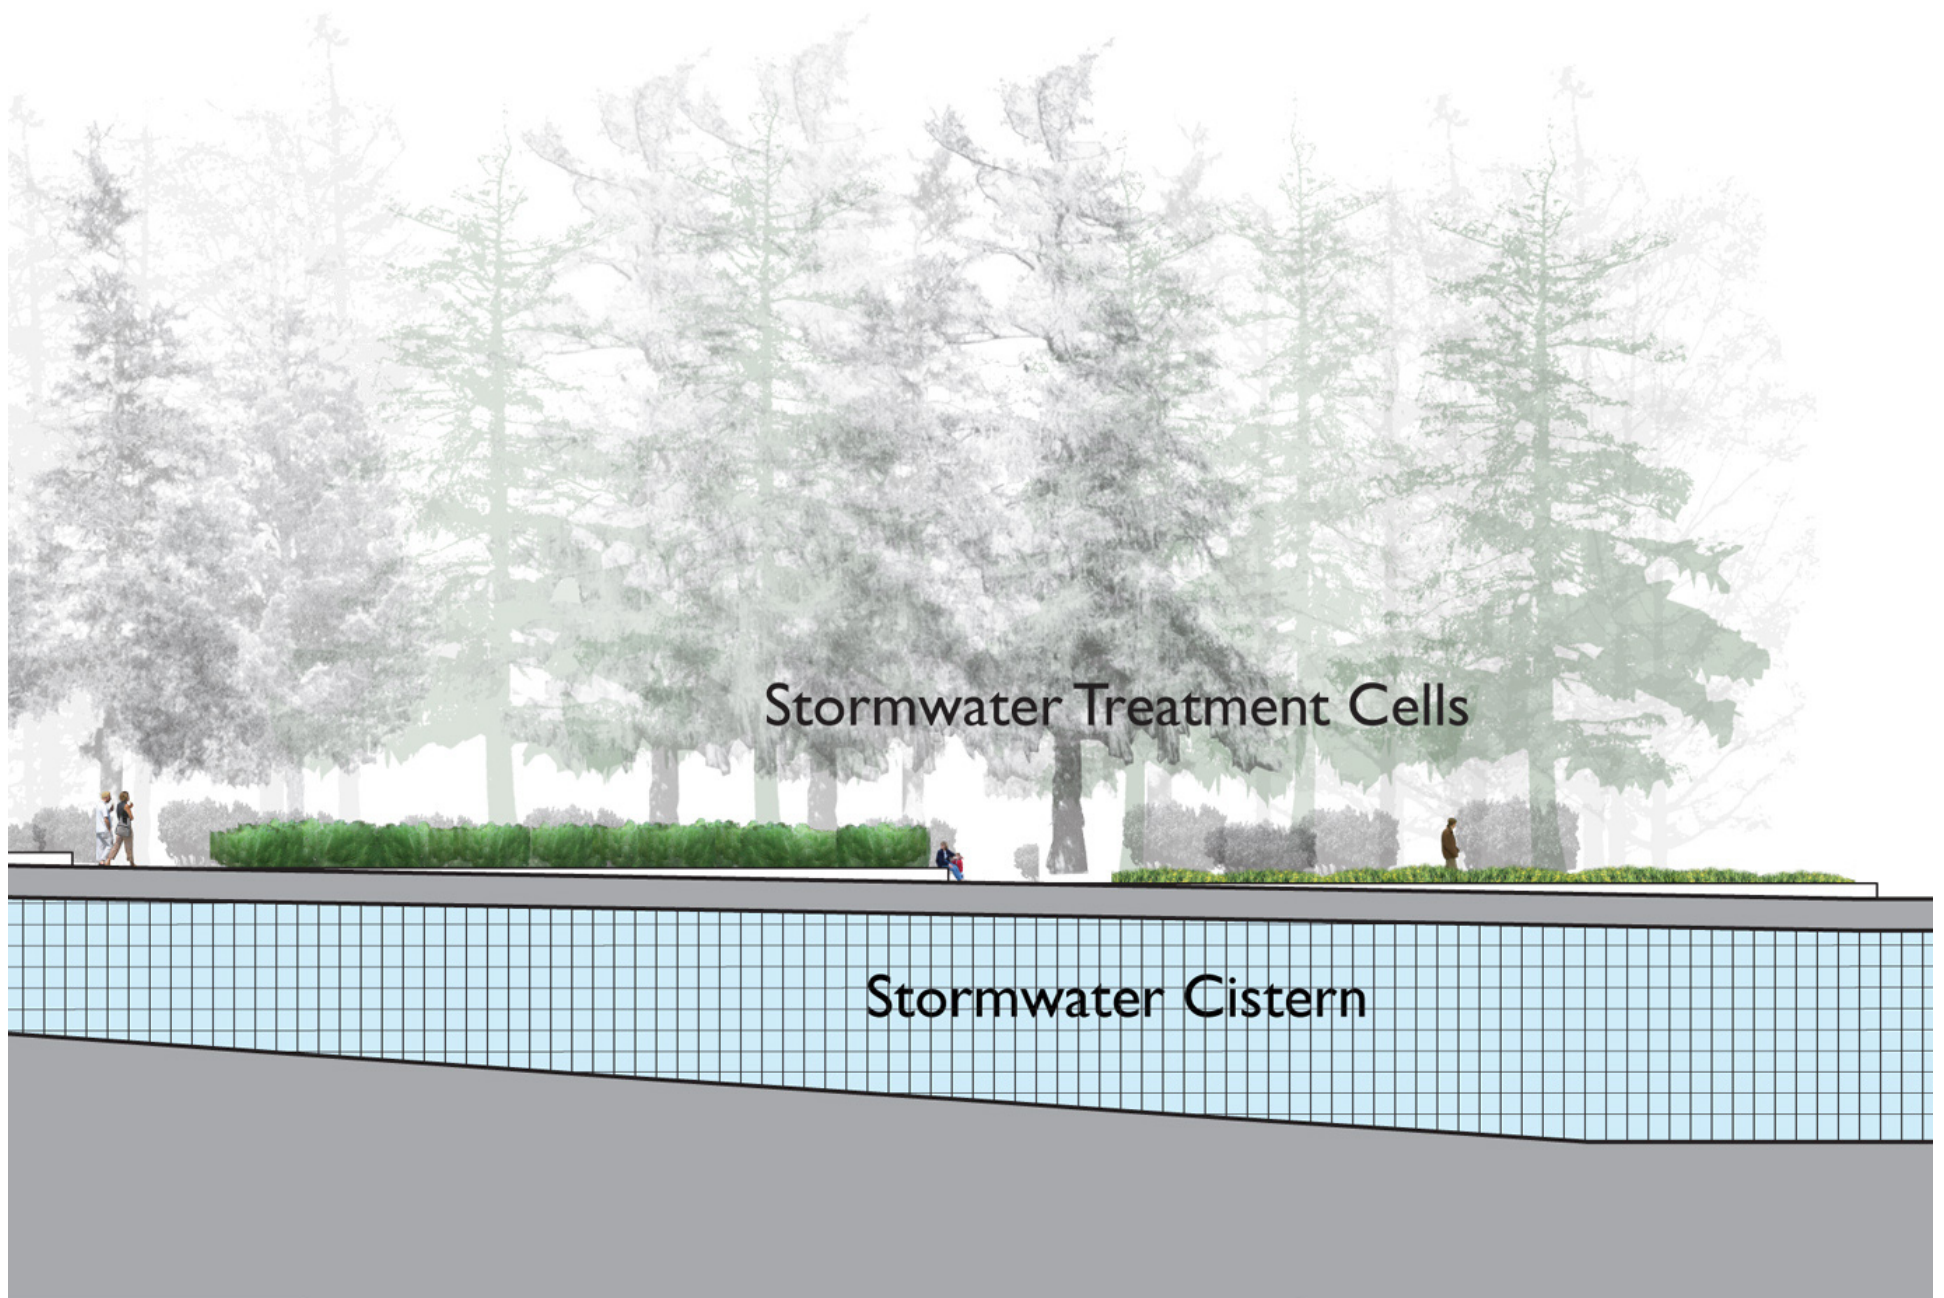

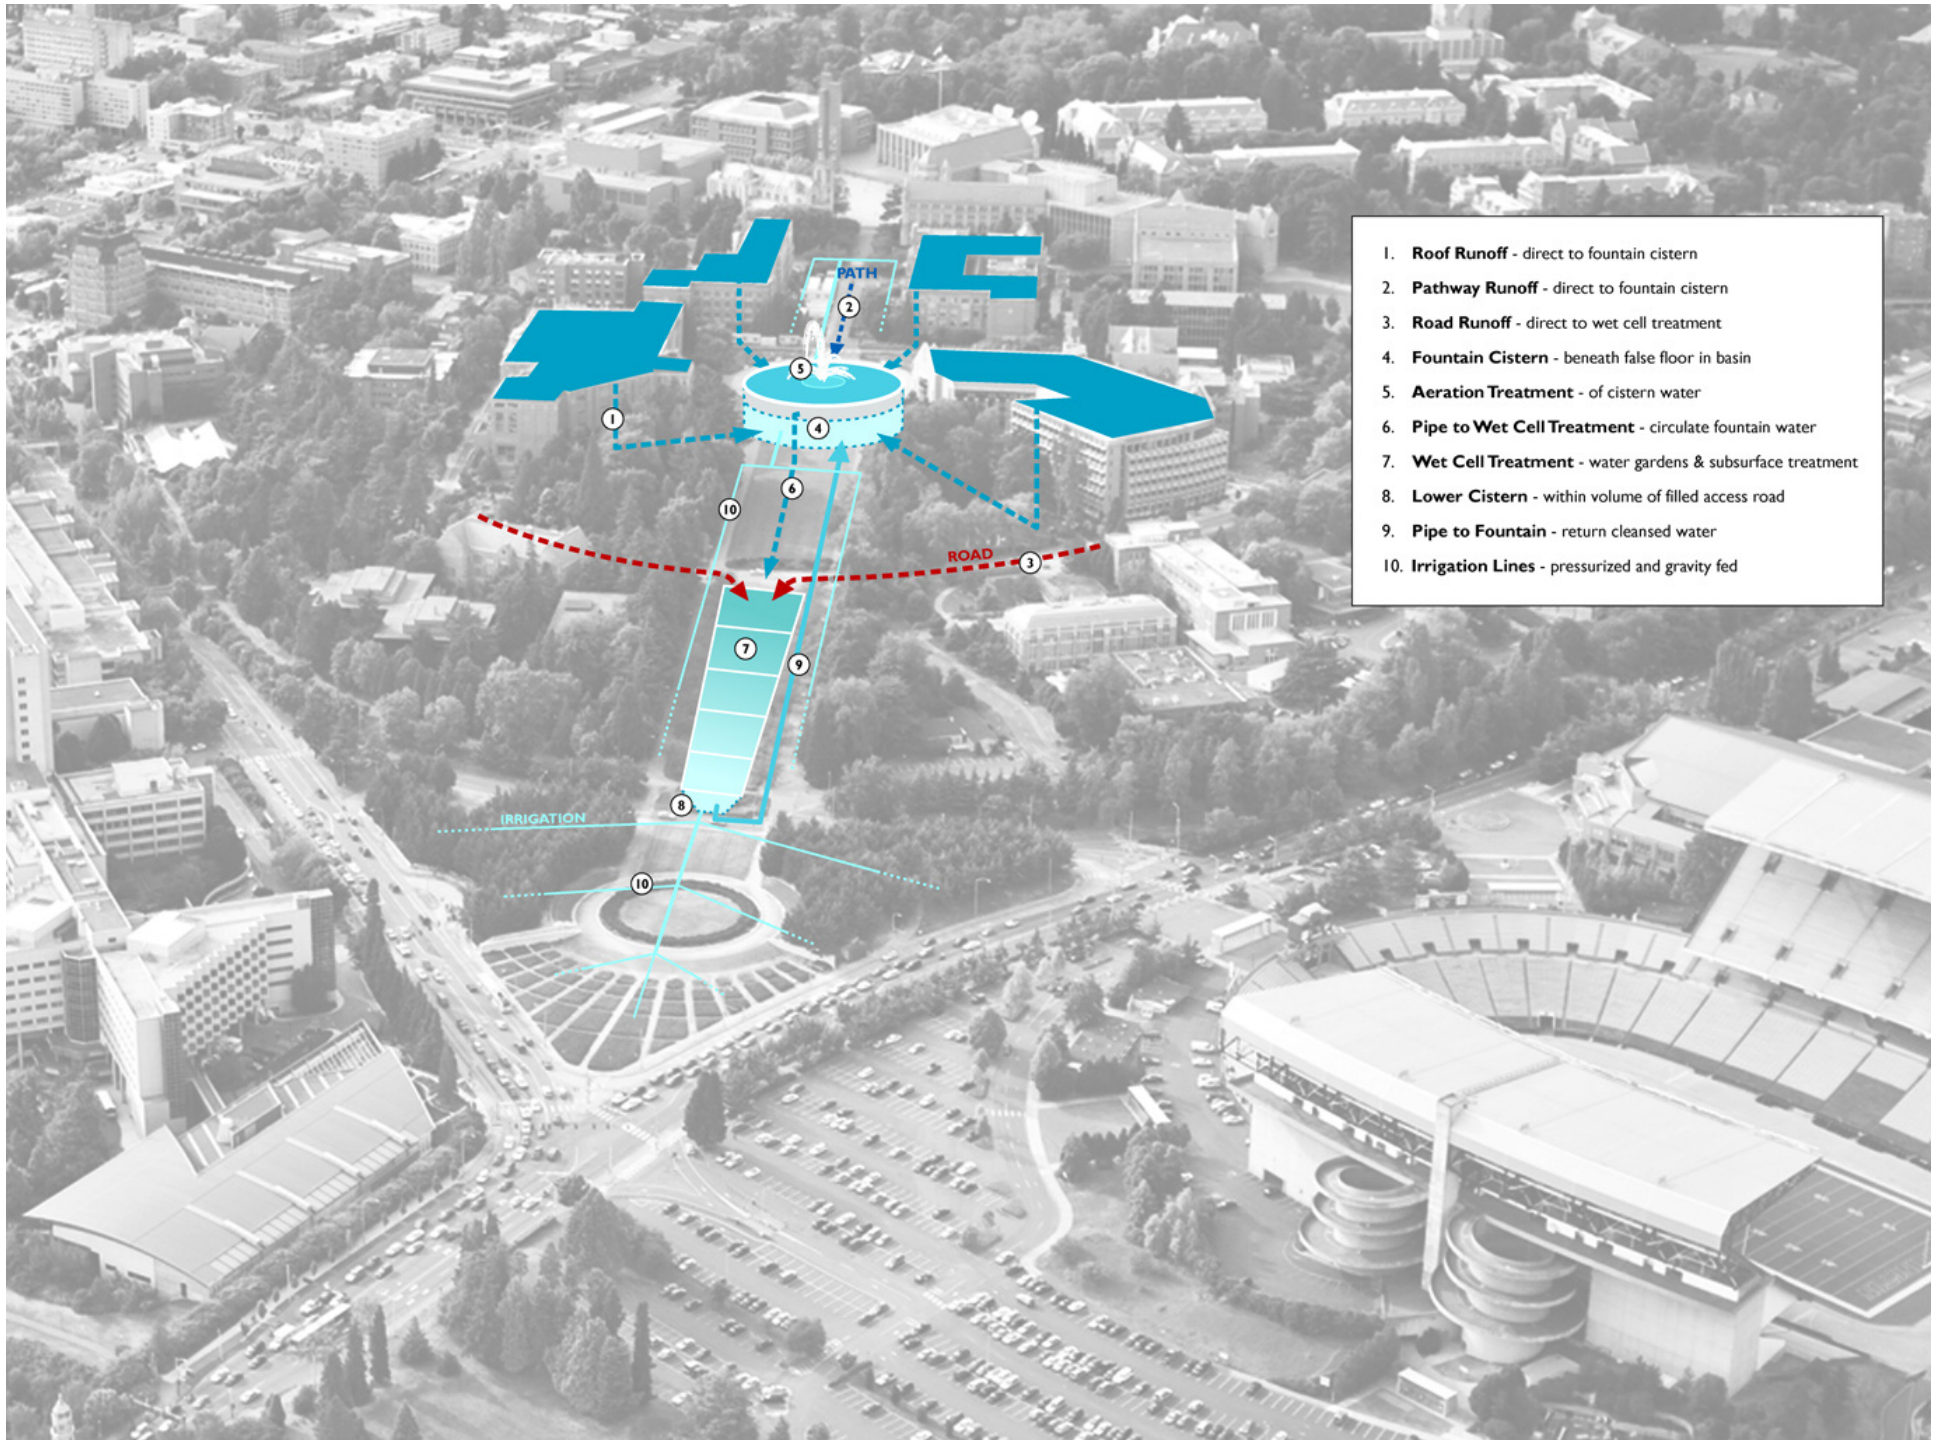

Stormwater Concept Diagram

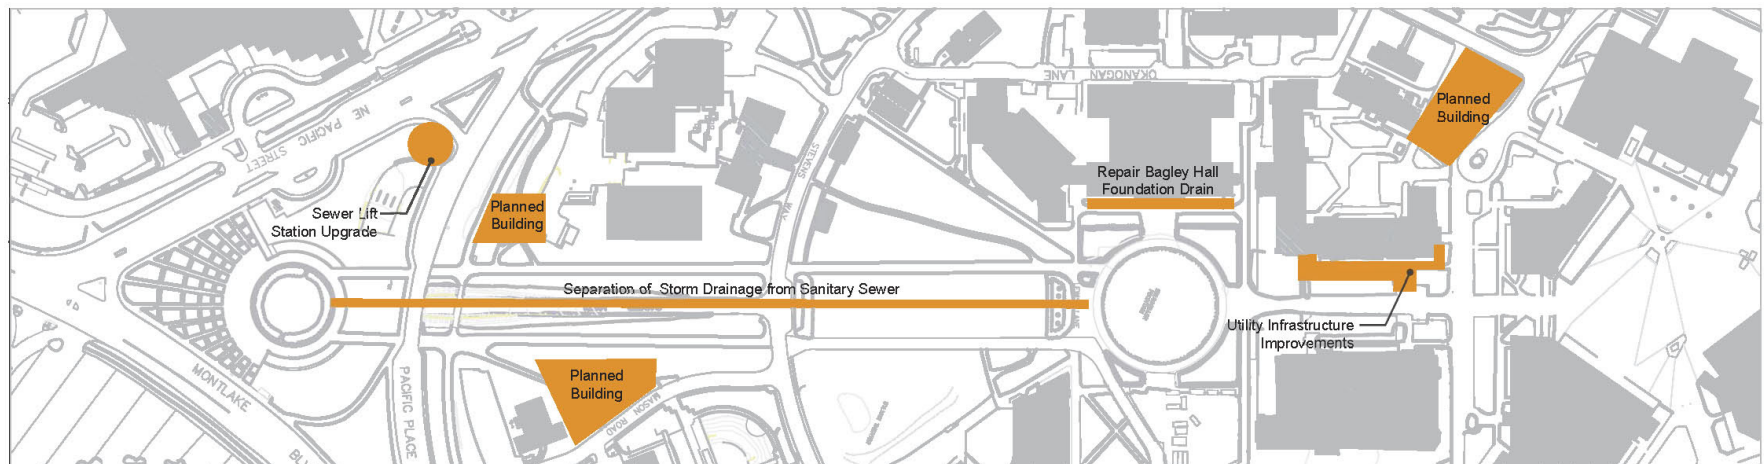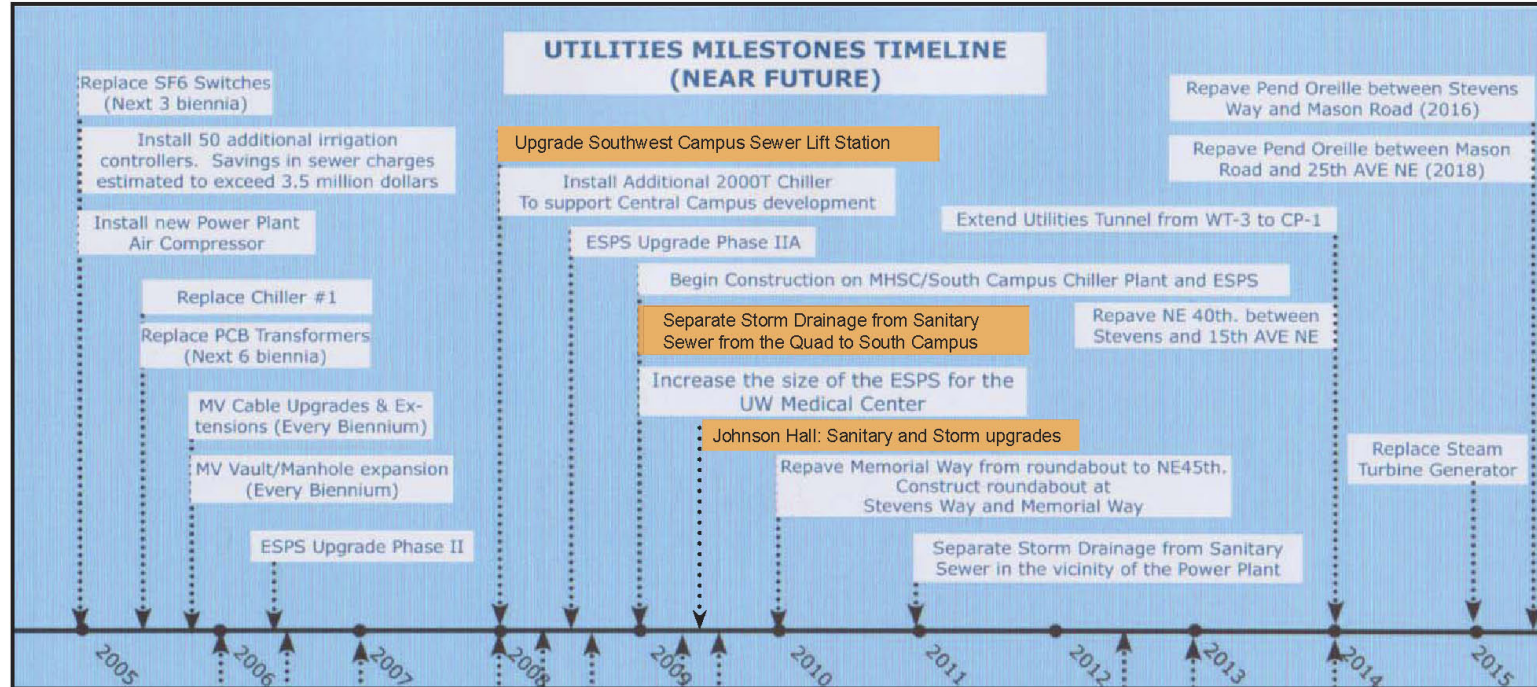

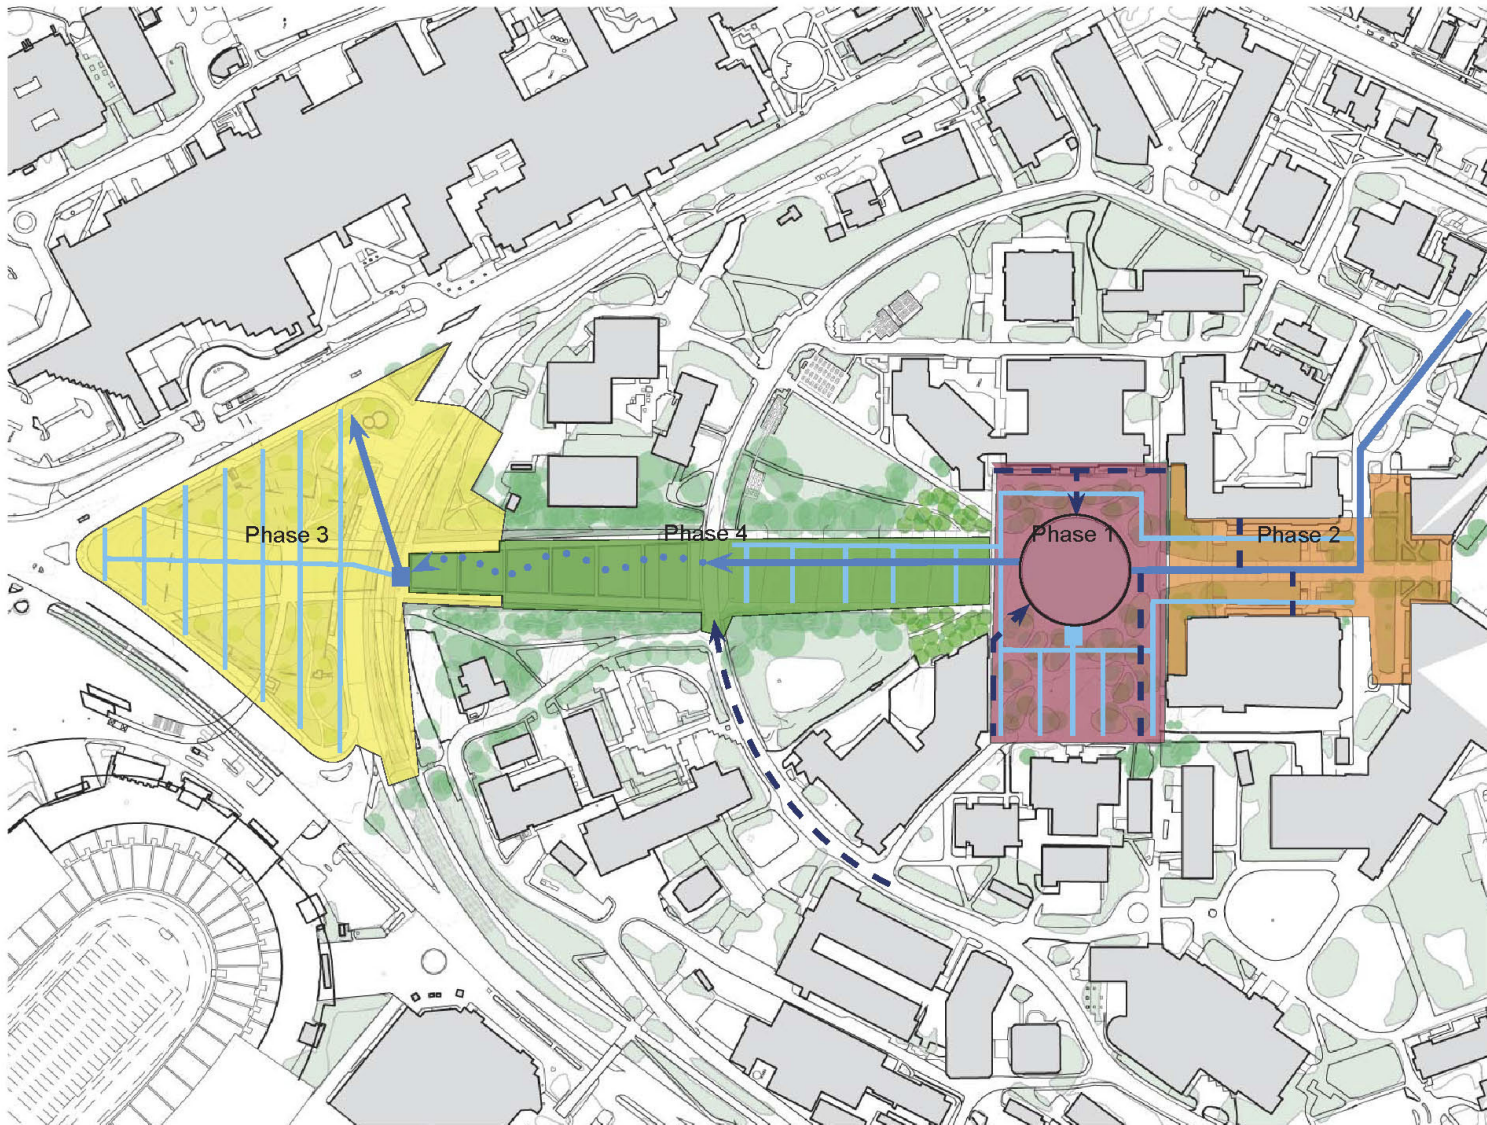

Functional Goals


- Recirculate Drumheller Fountain water
- Separate and capture stormwater
- Reuse stormwater for irrigation

- Stormwater Collection
- Stormwater Flow & Treatment
- Irrigation


Rainier Vista Conceptual Plan

Michael Van Valkenburgh Associates, Inc.

Phasing

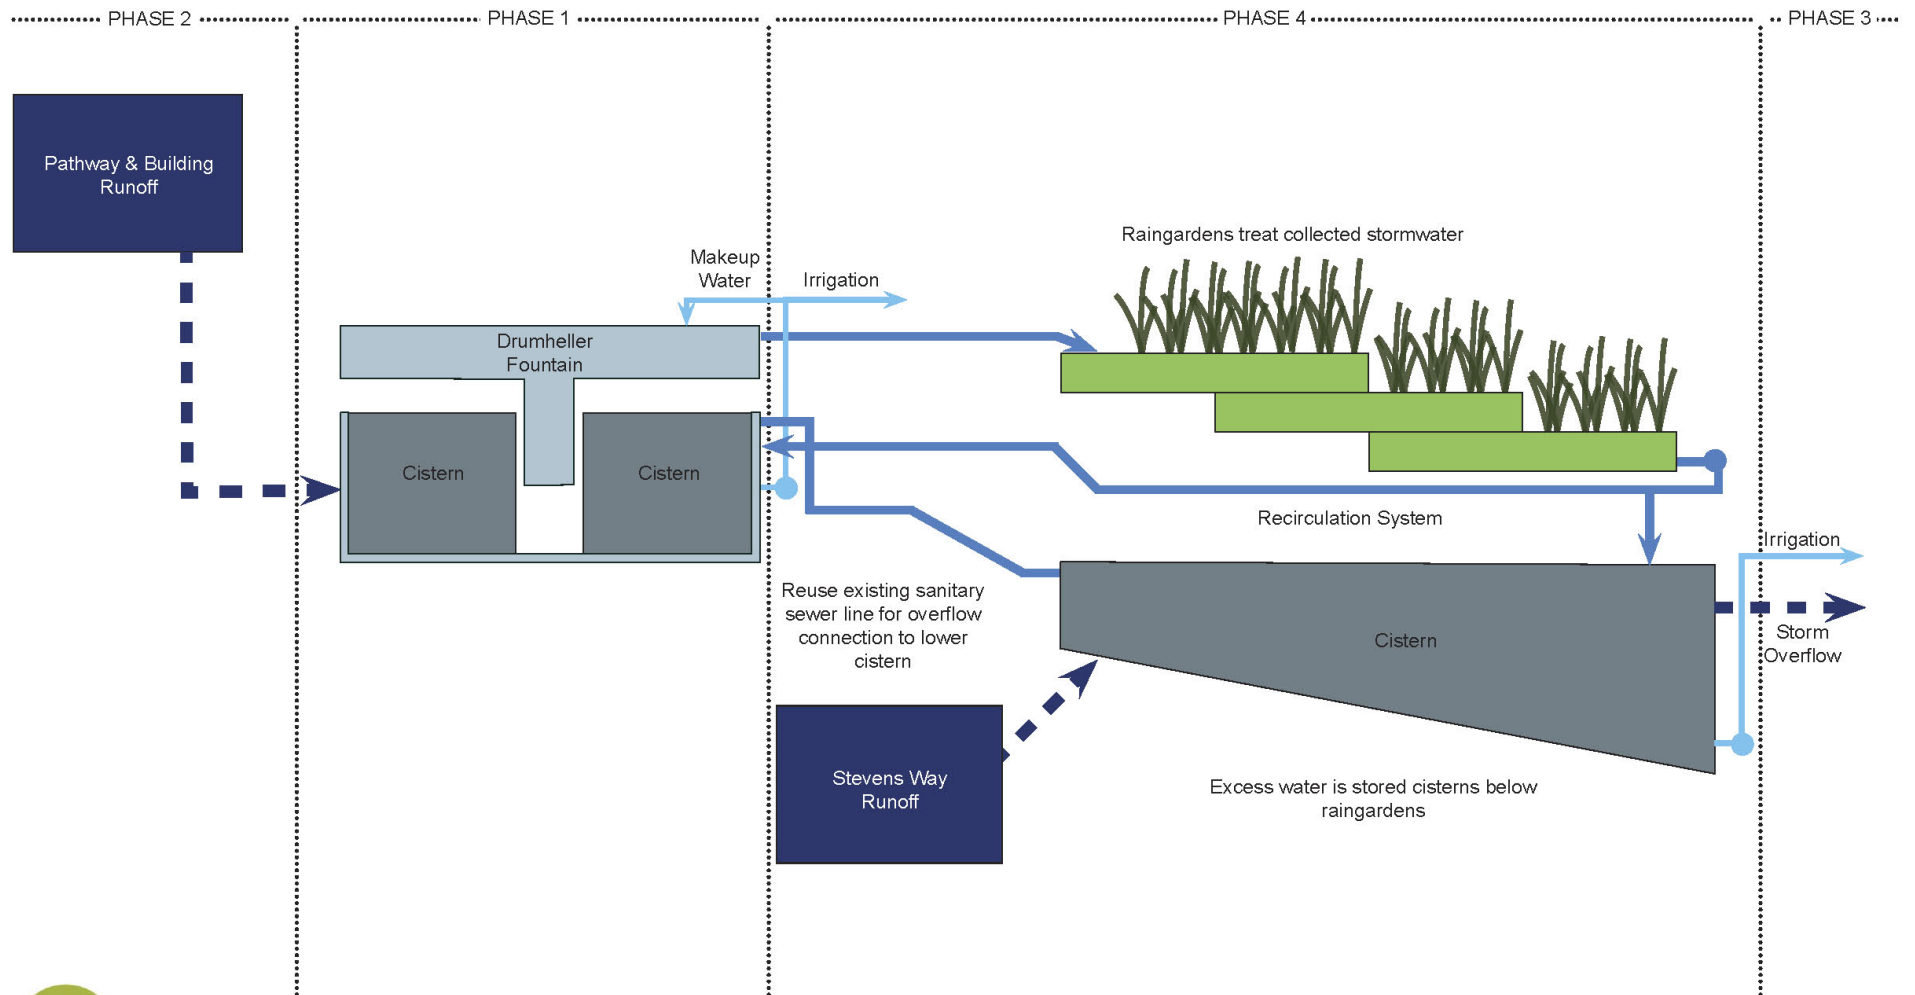

Functional Diagram

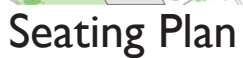

- Stone Bench


Benches in Donor Garden

Benches in Vista Edge

Benches in Vista Edge

Stone Bench at Triangle

Benches at Bus Stops

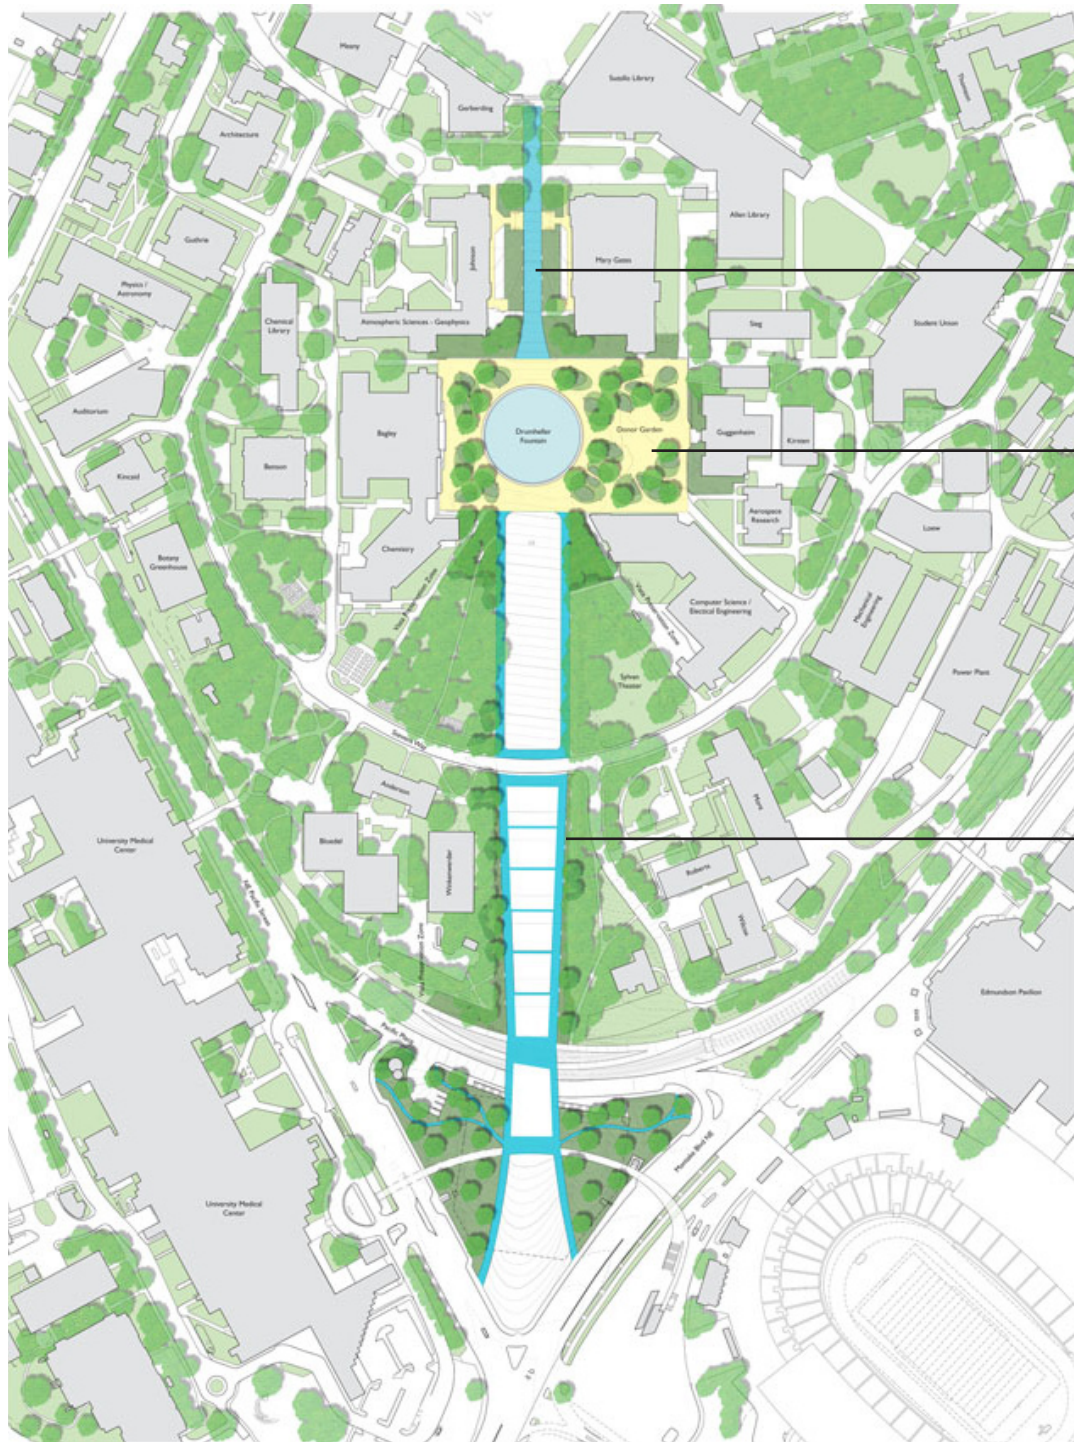


Gray Unit Pavers

Basalt Cobbles

Chip and Seal Asphalt



0 60 120 240 feet

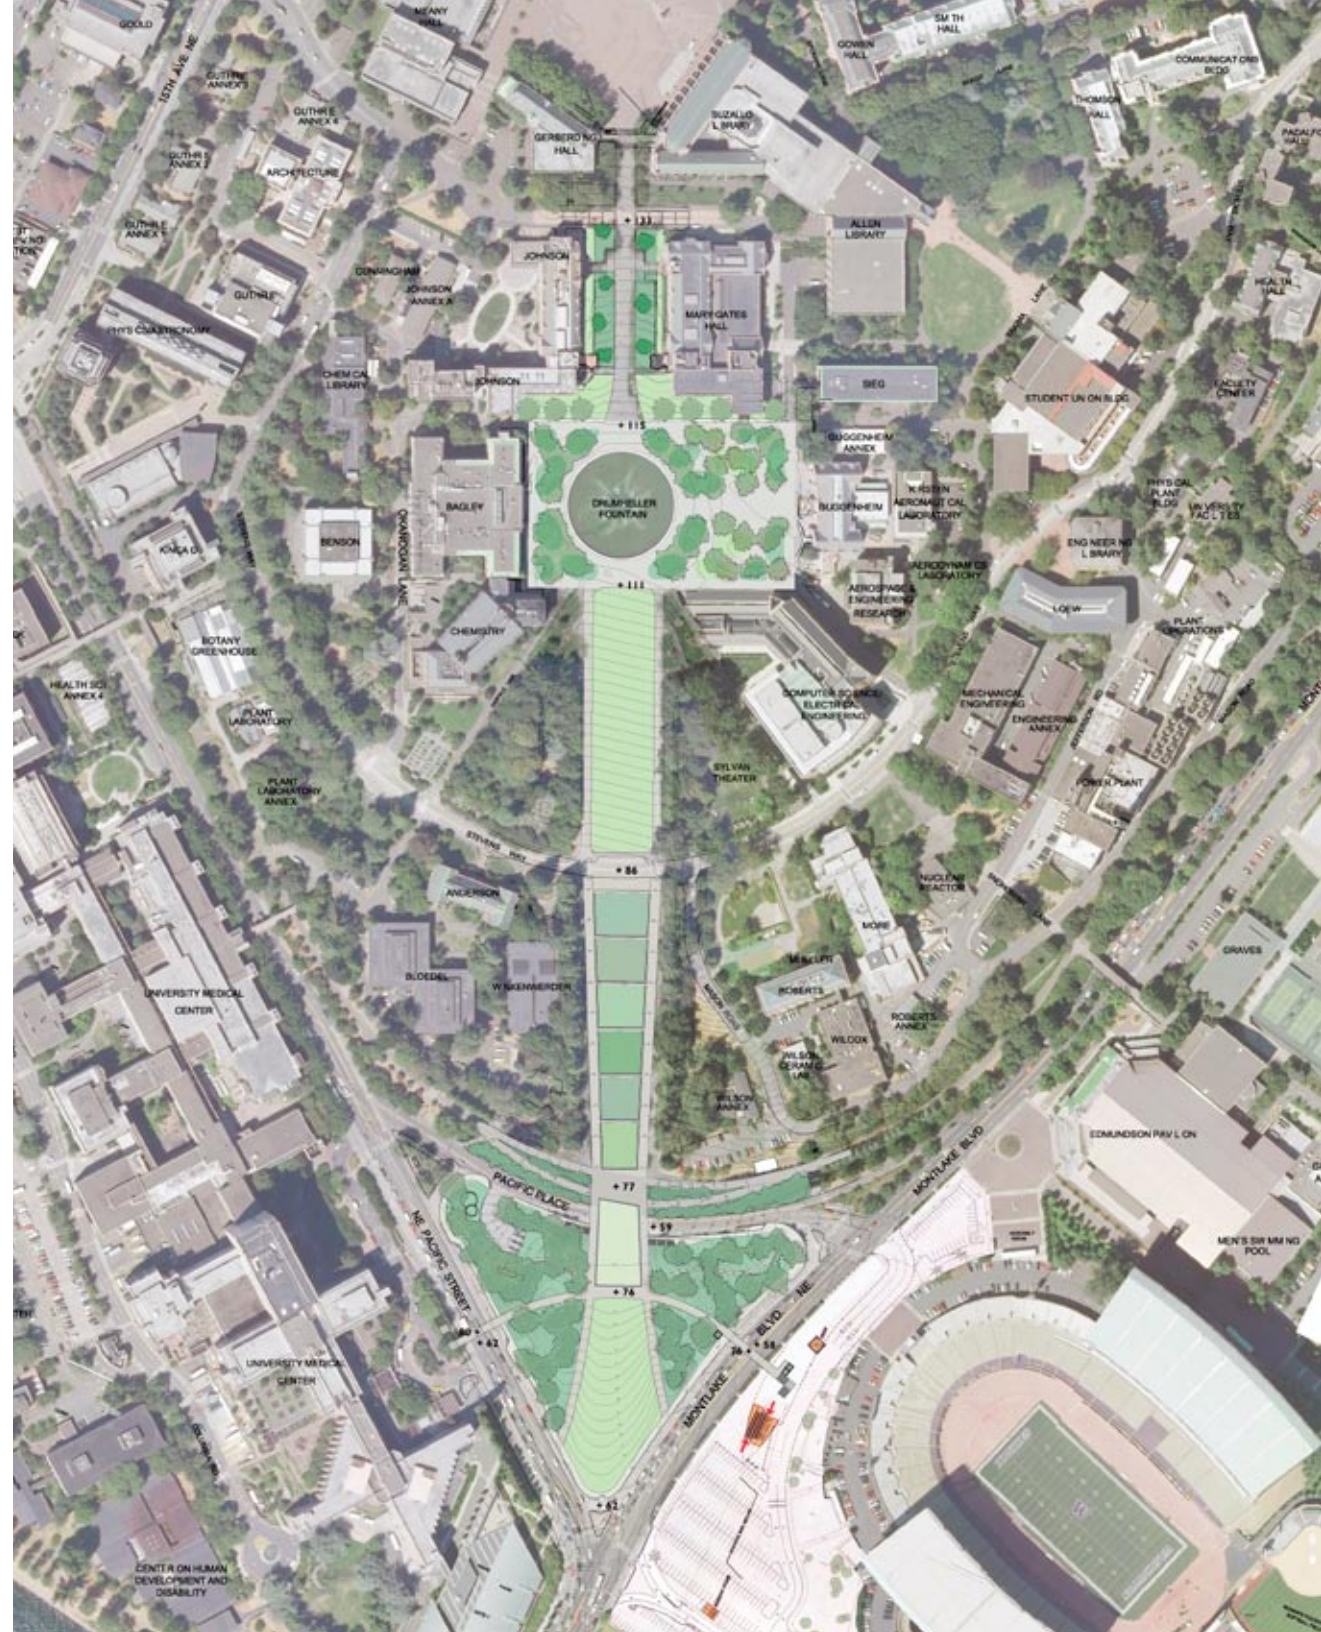

MVVA PRELIMINARY LANDSCAPE CONCEPT PLAN