




SECOND FLOOR
Scale: 1/8" = 1'-0"

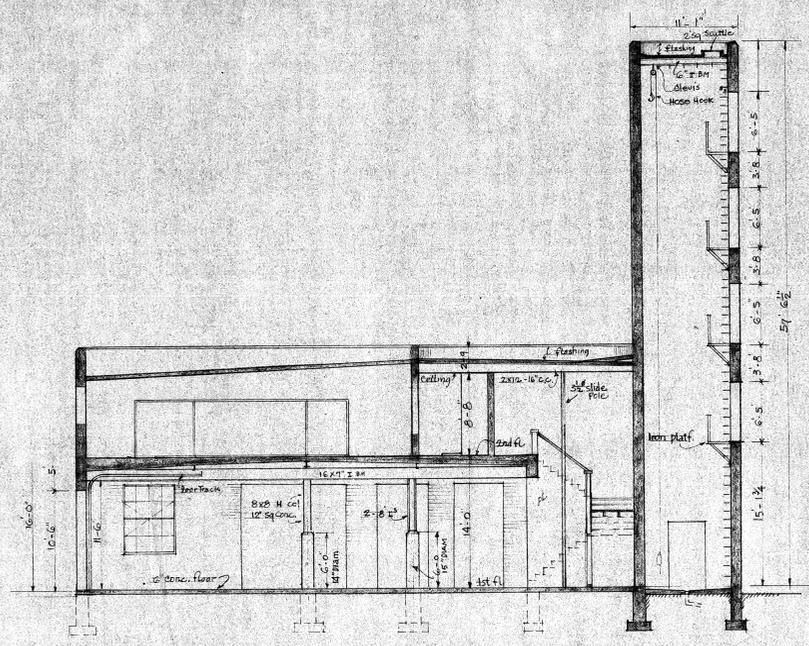

SECTION A-A
Scale: 1/8" = 1'-0"

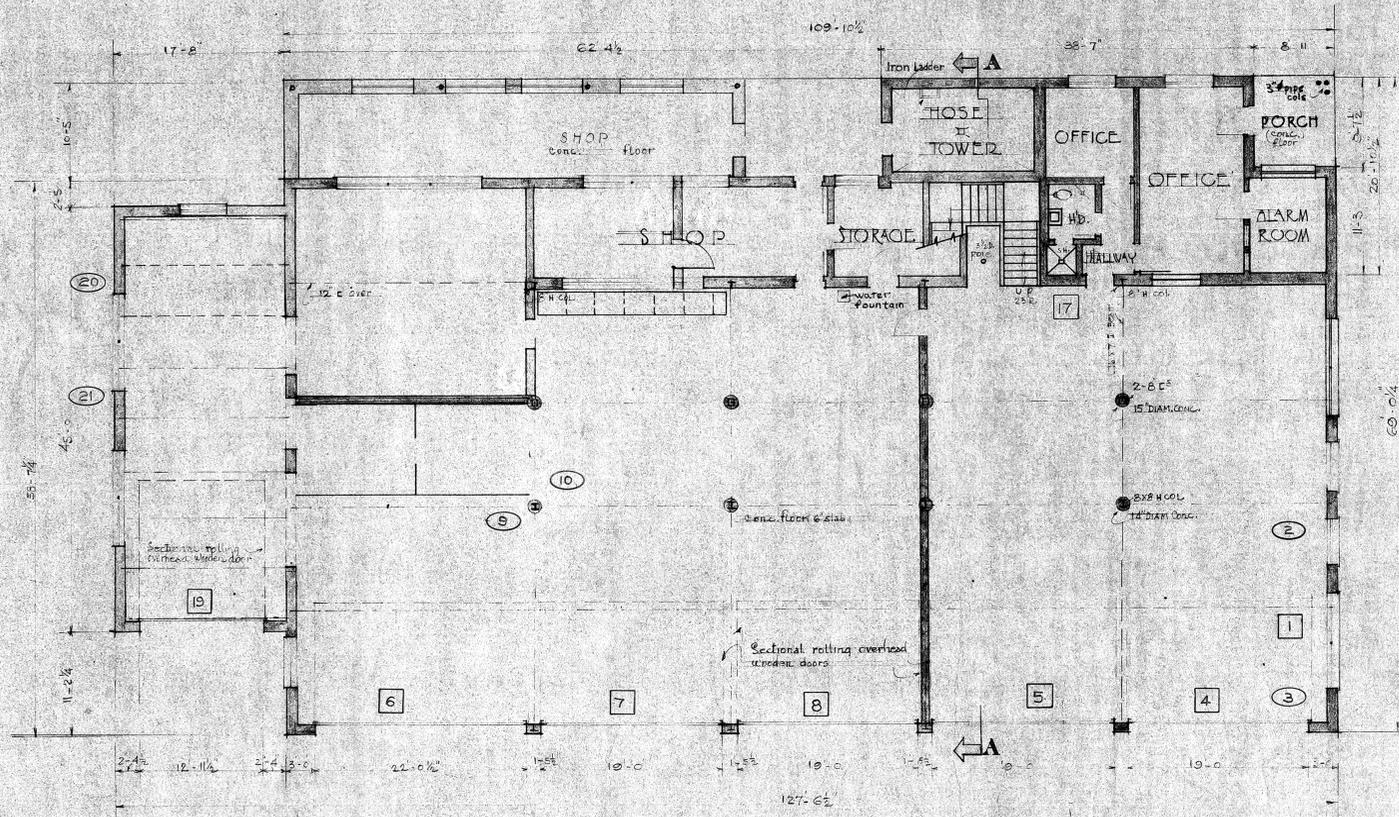

FIRST FLOOR
Scale: 1/8" = 1'-0"

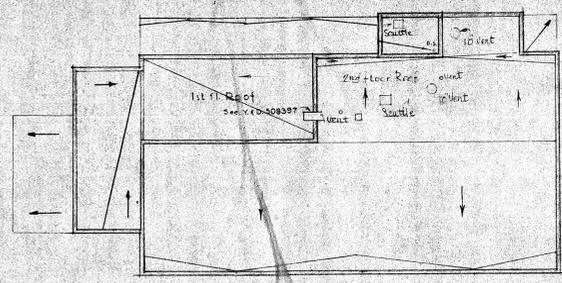

ROOF LOCATION PLAN
FIRE HOUSE - BUILDING 18
Scale: 1" = 20'

LEGEND

- (27) HVAC EQUIPMENT
- [27] MISC DYNAMIC EQUIPMENT
- 27 ITEM # & LOCATION ON FLOOR
- 27 - R ITEM # & LOCATION ON ROOF
- 27 - A ITEM # & LOCATION IN ATTIC

DYNAMIC EQUIPMENT

DESCRIPTION	DATA CARD NUMBER
(5) Unit/Space Heater: steam coil, fan	2,9,10,20,21
(2) Utility/Ventilator Set	11,12
(1) Valve motor	3
(1) Condensate Pump	1
(1) Water Cooler	15,17
(5) Roll up Doors	4-8,19
(1) Siren	16

DEPARTMENT OF THE NAVY			NAVAL STATION SEATTLE	
SEATTLE, WASHINGTON				
BUILDING 18			DYNAMIC EQUIPMENT	
LOCATION				
DSGN.	DR.	CHK.	SIZE	DRAWING NO.
SUPV.	CH. ENGR.		F	P.W. 4080
SUBMITTED BY			CONSTR. CONTR. NO.	
DATE			SCALE: AS NOTED	SHEET 1 OF 1
E.I.C.	FIRE PROT.			
BR. HD.	DIR.			
SATISFACTORY TO				
TITLE:	DATE:			
APPROVED	DATE			