




**PLAY AREA SIZES:**

- EXISTING - 4200 SF
- PROPOSED - 4200 SF



GILMAN PLAYGROUND

**PLAY AREA RENOVATION  
DESIGN DEVELOPMENT PLAN**

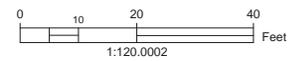

DESIGNER RFR

DATE NOV 5, 2015




# GILMAN PLAYFIELD



Playgrounds Fun & Easy!™



THIS PLAYGROUND  
WILL ACCOMMODATE  
75 CHILDREN

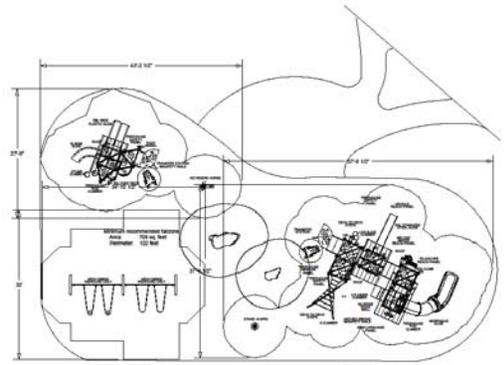

**NOTES:**  
1. This playground will accommodate 75 children.  
2. All dimensions are in feet and inches.  
3. All dimensions are to the centerline of the structure.  
4. All dimensions are to the centerline of the structure.  
Playgrounds Fun & Easy!

Representative:  
Jill Thurston  
Cascade Recreation  
253-566-1140

Project:  
Gilman Park  
NuEdge

Project No.  
LTPR\_4238178800\_1  
Drawn: 2016-01-31  
Drawn By: Jill Thurston

Playset 1  
Playset 2  
PlayPower L.T. Farmington, Inc.  
P.O. Box 100  
Farmington, Vermont 05445  
Phone: 802-253-5666  
Fax: 802-253-5667  
www.ltt.com




Our equipment exceeds the strictest industry guidelines and certifications including ASTM, CPSC and IPEMA. Our products are manufactured in a facility that is certified to ISO 9001, 14001 and OSHAS 18001.



# GILMAN PLAYGROUND OPT.A

IHD-019-16A

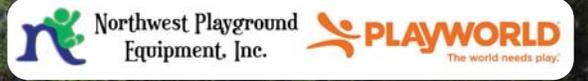

# GILMAN PLAYGROUND OPT.A


IHD-019-16A



# GILMAN PLAYGROUND OPT.A

IHD-019-16A



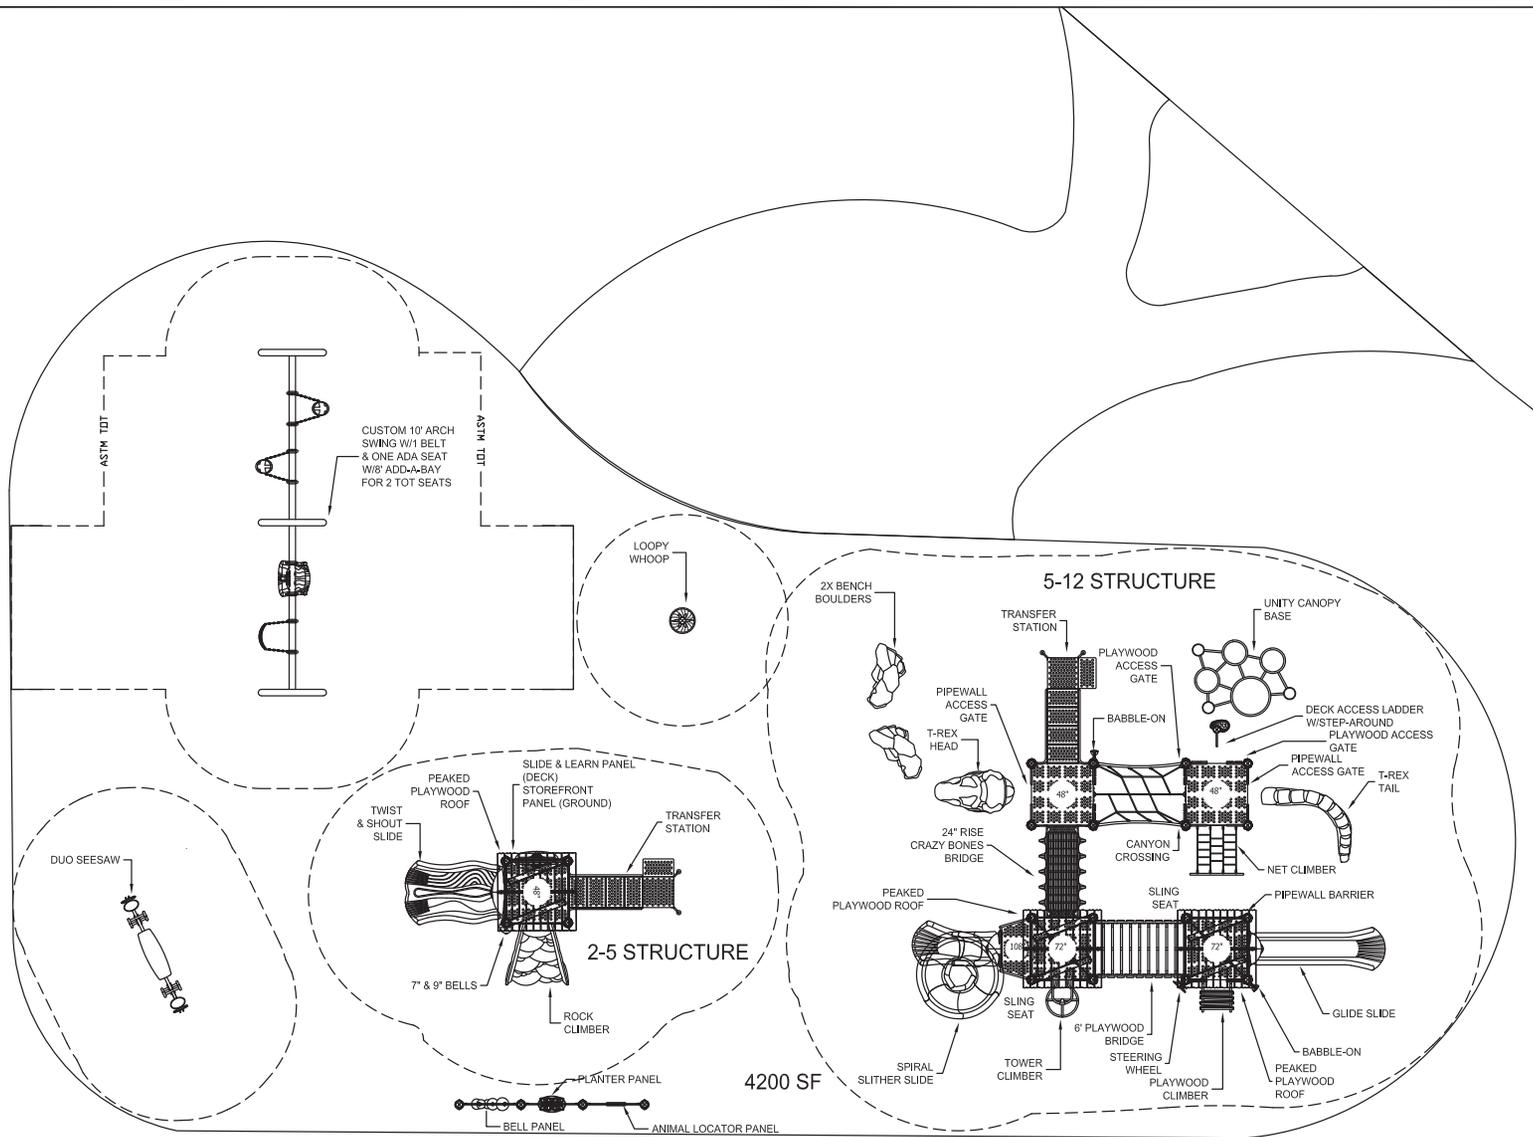

4200 SF

**PLAYWORLD**  
 Northwest Playground  
**Equipment, Inc.**  
*We Work So Others Can Play*  
 P.O. Box 2410 Issaquah, WA 98027  
 Toll Free: 1.800.726.0031  
 www.nwplayground.com  
 sales@nwplayground.com

EQUIPMENT SIZE:  
 \_\_\_\_\_  
 USE ZONE:  
 \_\_\_\_\_  
 AREA: \_\_\_\_\_ PERIMETER:  
 see drawing  
 FALL HEIGHT:  
 10'  
 USER CAPACITY: #103 AGE GROUP: 5-12 & 2-5

✓ ASTM F1487-11  
 ✓ CPSC #325



PROJECT NO: IHD-019-16A	SCALE: 1/8"=1'
DRAWN BY: CM	Paper Size B
DATE: 1-13-16	

GILMAN PLAYGROUND OPT.A  
 SEATTLE, WA

\*PLAYGROUND SUPERVISION REQUIRED

# GILMAN PLAYGROUND OPT.B

IHD-020-16A



# GILMAN PLAYGROUND OPT.B

IHD-020-16A

Northwest Playground  
Equipment, Inc. **PLAYWORLD**  
The world needs play.



# GILMAN PLAYGROUND OPT.B

IHD-020-16A





**Northwest Playground Equipment, Inc.**  
*We Work So Others Can Play*  
 P.O. Box 2410 Issaquah, WA 98027  
 Toll Free: 1.800.726.0031  
 www.nwplayground.com  
 sales@nwplayground.com

EQUIPMENT SIZE:

USE ZONE:

AREA: PERIMETER:  
 see drawing

FALL HEIGHT:  
 10'

USER CAPACITY: AGE GROUP:  
 #TBD 5-12 & 2-5

- ✓ ASTM F1487-11
- ✓ CPSC #325



PROJECT NO:  
 IHD-020-16A

SCALE:  
 1/8"=1'


DRAWN BY:  
 CM

Paper Size

DATE:  
 1-13-16

B

GILMAN PLAYGROUND OPT B  
SEATTLE, WA

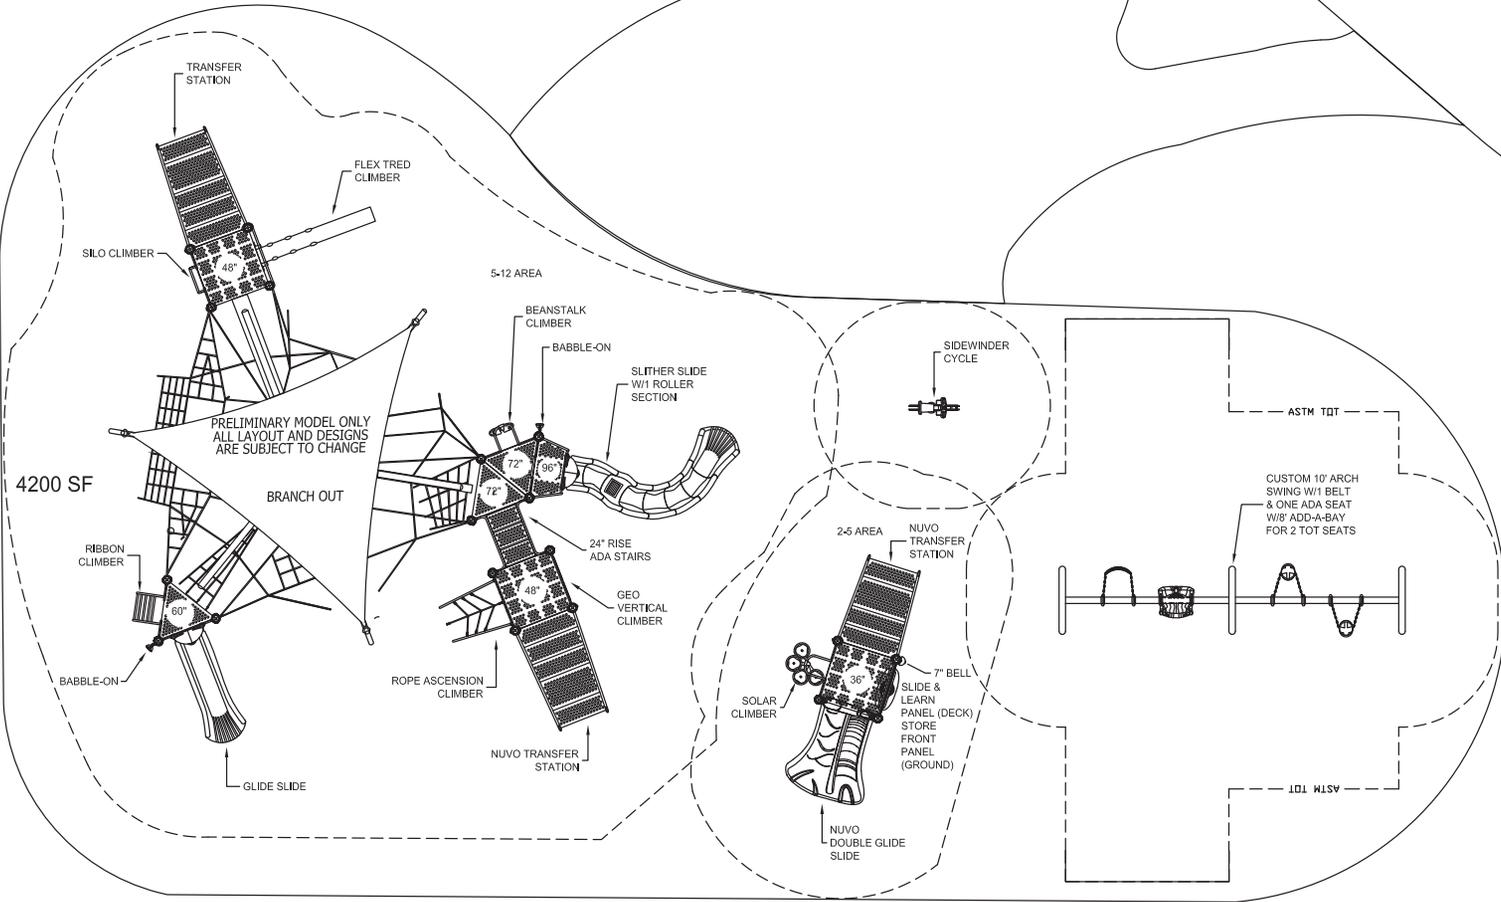

PRELIMINARY MODEL ONLY  
 ALL LAYOUT AND DESIGNS  
 ARE SUBJECT TO CHANGE

4200 SF

\*PLAYGROUND SUPERVISION REQUIRED

# GILMAN PLAYGROUND OPT.C

IHD-021-16A

Northwest Playground  
Equipment, Inc.

**PLAYWORLD**  
The world needs play.



# GILMAN PLAYGROUND OPT.C

IHD-021-16A

Northwest Playground  
Equipment, Inc.

**PLAYWORLD**  
The world needs play.




# GILMAN PLAYGROUND OPT.C

IHD-021-16A

Northwest Playground  
Equipment, Inc.

**PLAYWORLD**  
The world needs play.

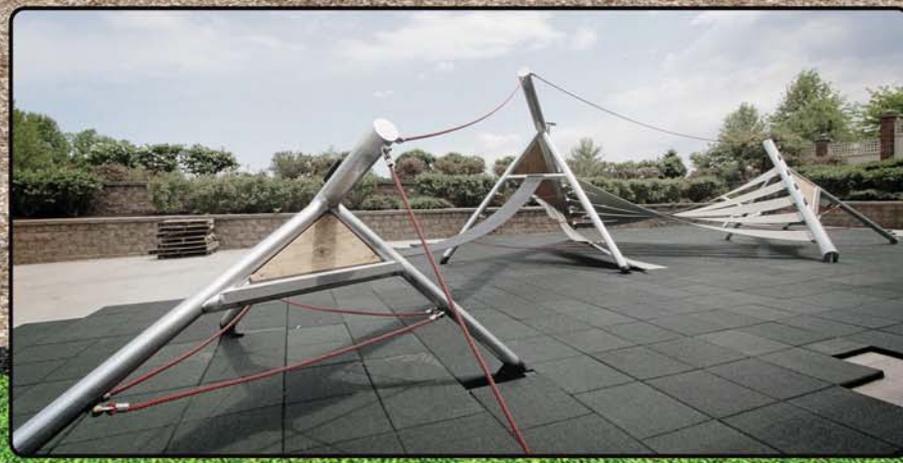



**Northwest Playground Equipment, Inc.**  
*We Work So Others Can Play*  
 P.O. Box 2410 Issaquah, WA 98027  
 Toll Free: 1.800.726.0031  
 www.nwplayground.com  
 sales@nwplayground.com

EQUIPMENT SIZE:

USE ZONE:

AREA: PERIMETER:  
see drawing

FALL HEIGHT:  
10'

USER CAPACITY: AGE GROUP:  
#TBD 5-12 & 2-5

- ✓ ASTM F1487-11
- ✓ CPSC #325



PROJECT NO:  
IHD-020-16A

SCALE:  
1/8"=1'


DRAWN BY:  
CM

Paper Size

DATE:  
1-13-16

B

GILMAN PLAYGROUND OPT B  
SEATTLE, WA

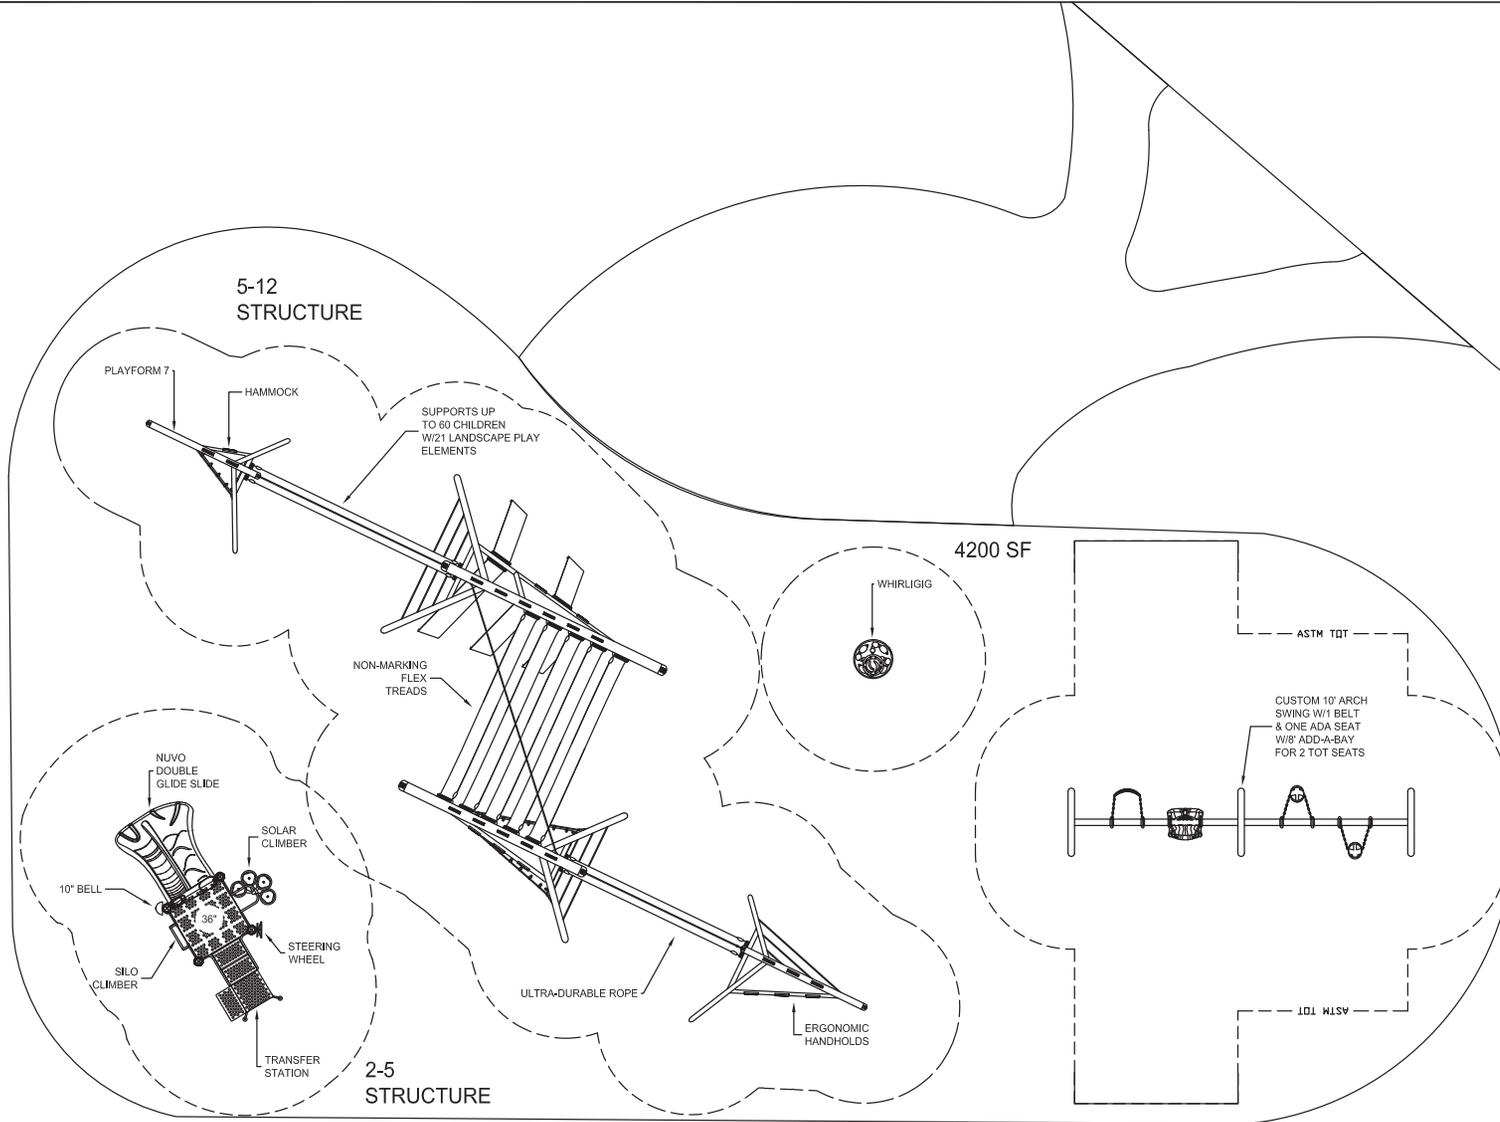

\*PLAYGROUND SUPERVISION REQUIRED