

O THELLO PARK PHASE III IMPROVEMENTS



Entry



Grade adjustment area



Big slide



Stage



North basketball court



Comfort station



Tot climber



Climber




Zip line



South basketball court


**L-0
SITE PHOTOS**

OTHELLO PARK PHASE III IMPROVEMENTS

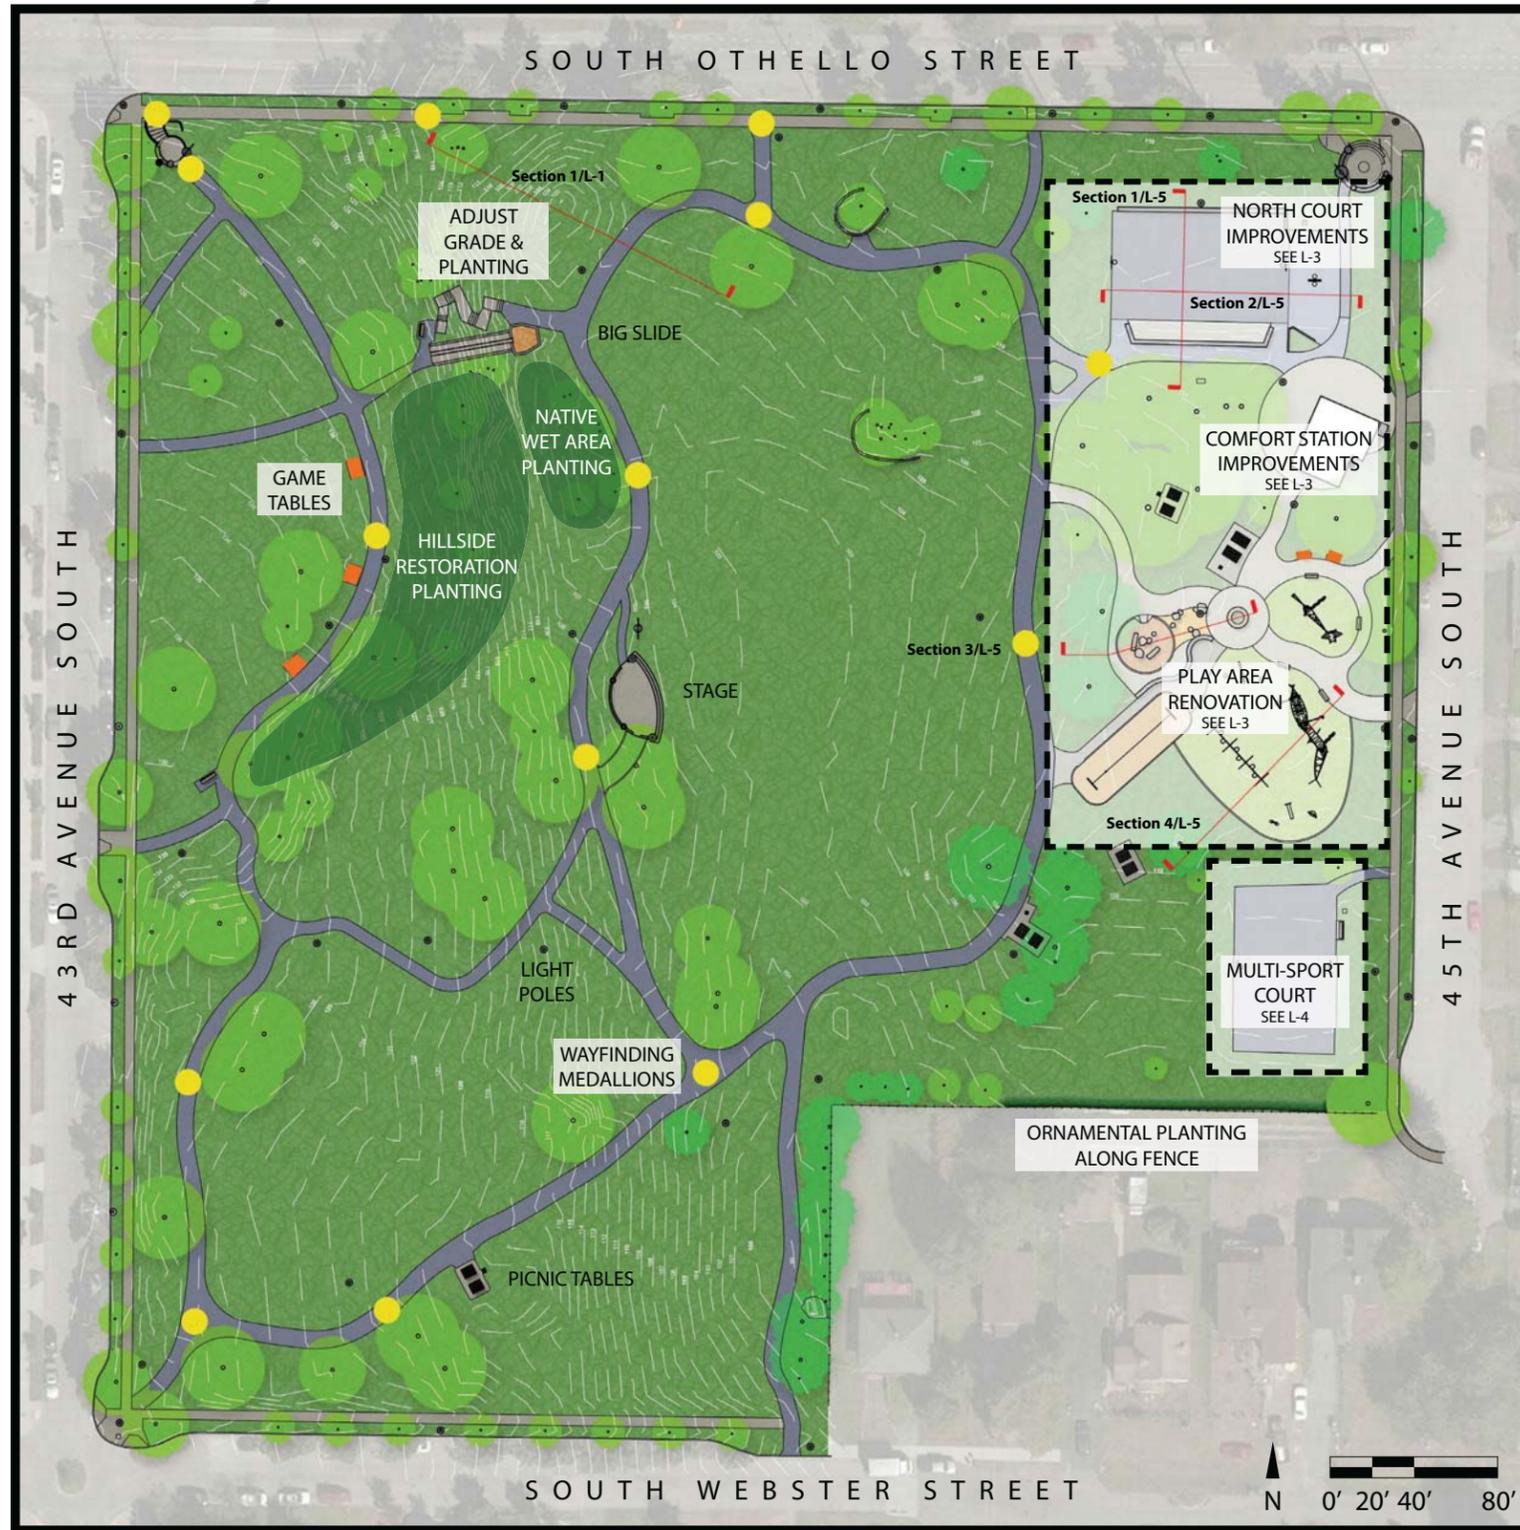

KEY

- Play area to be renovated/expanded
- Existing asphalt
- Existing concrete
- Existing trees
- Existing picnic table
- Existing light pole
- Concrete game tables & seats embedded in concrete pad
- Wayfinding thin-coat concrete overlays

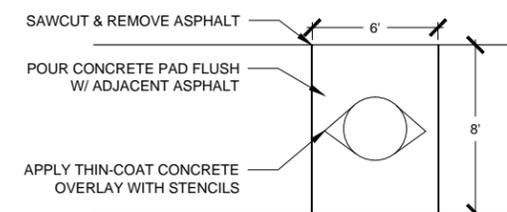


HILLSIDE RESTORATION PLANTING


*To be installed & maintained through establishment by volunteers



NATIVE WET AREA PLANTING

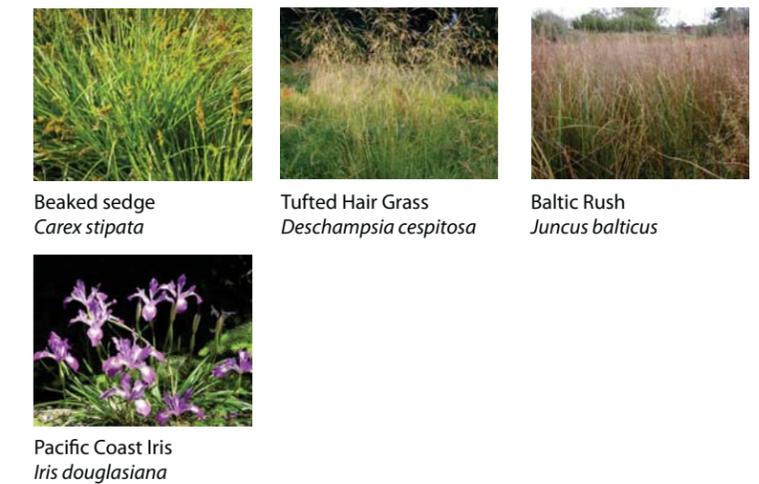

GRADE ADJUSTMENT SECTION

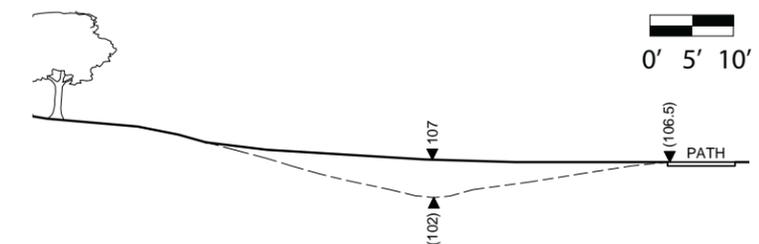


L-1 SITE PLAN

OTHELLO PARK PHASE III IMPROVEMENTS



KEY

- Existing asphalt
- Existing concrete
- Existing play surfacing
- Existing trees
- Existing picnic table
- Existing light pole

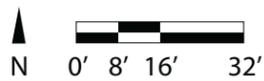

L-2 PLAY AREA EXISTING CONDITIONS

OTHELLO PARK PHASE III IMPROVEMENTS



KEY



- | | | | |
|--|-------------------------|--|-----------------------------|
| | Existing asphalt | | Proposed asphalt |
| | Existing concrete | | Proposed concrete |
| | Existing play surfacing | | Rubber surfacing |
| | Engineered wood fiber | | Synthetic turf play surface |
-
- Existing trees
 - Existing picnic table
 - Boulder
 - Log
 - Park standard bench
 - Concrete game table on concrete pad
 - Existing light pole



Park standard bench




Concrete game tables & seats embedded in concrete pad

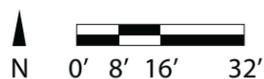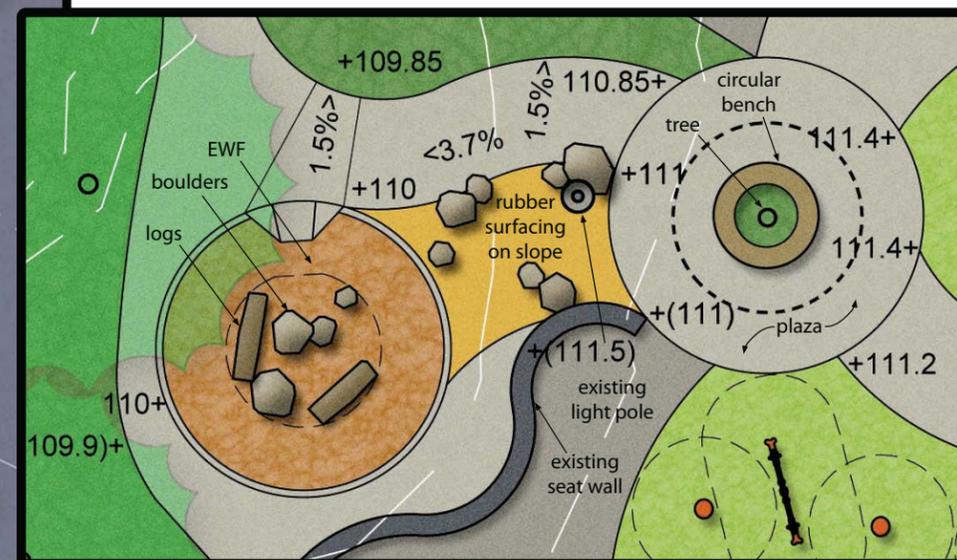

* Equipment for illustration only; final equipment selection to be based on competitive bid by approved vendors.

L-3 PLAY AREA RENOVATIONS

OTHELLO PARK PHASE III IMPROVEMENTS

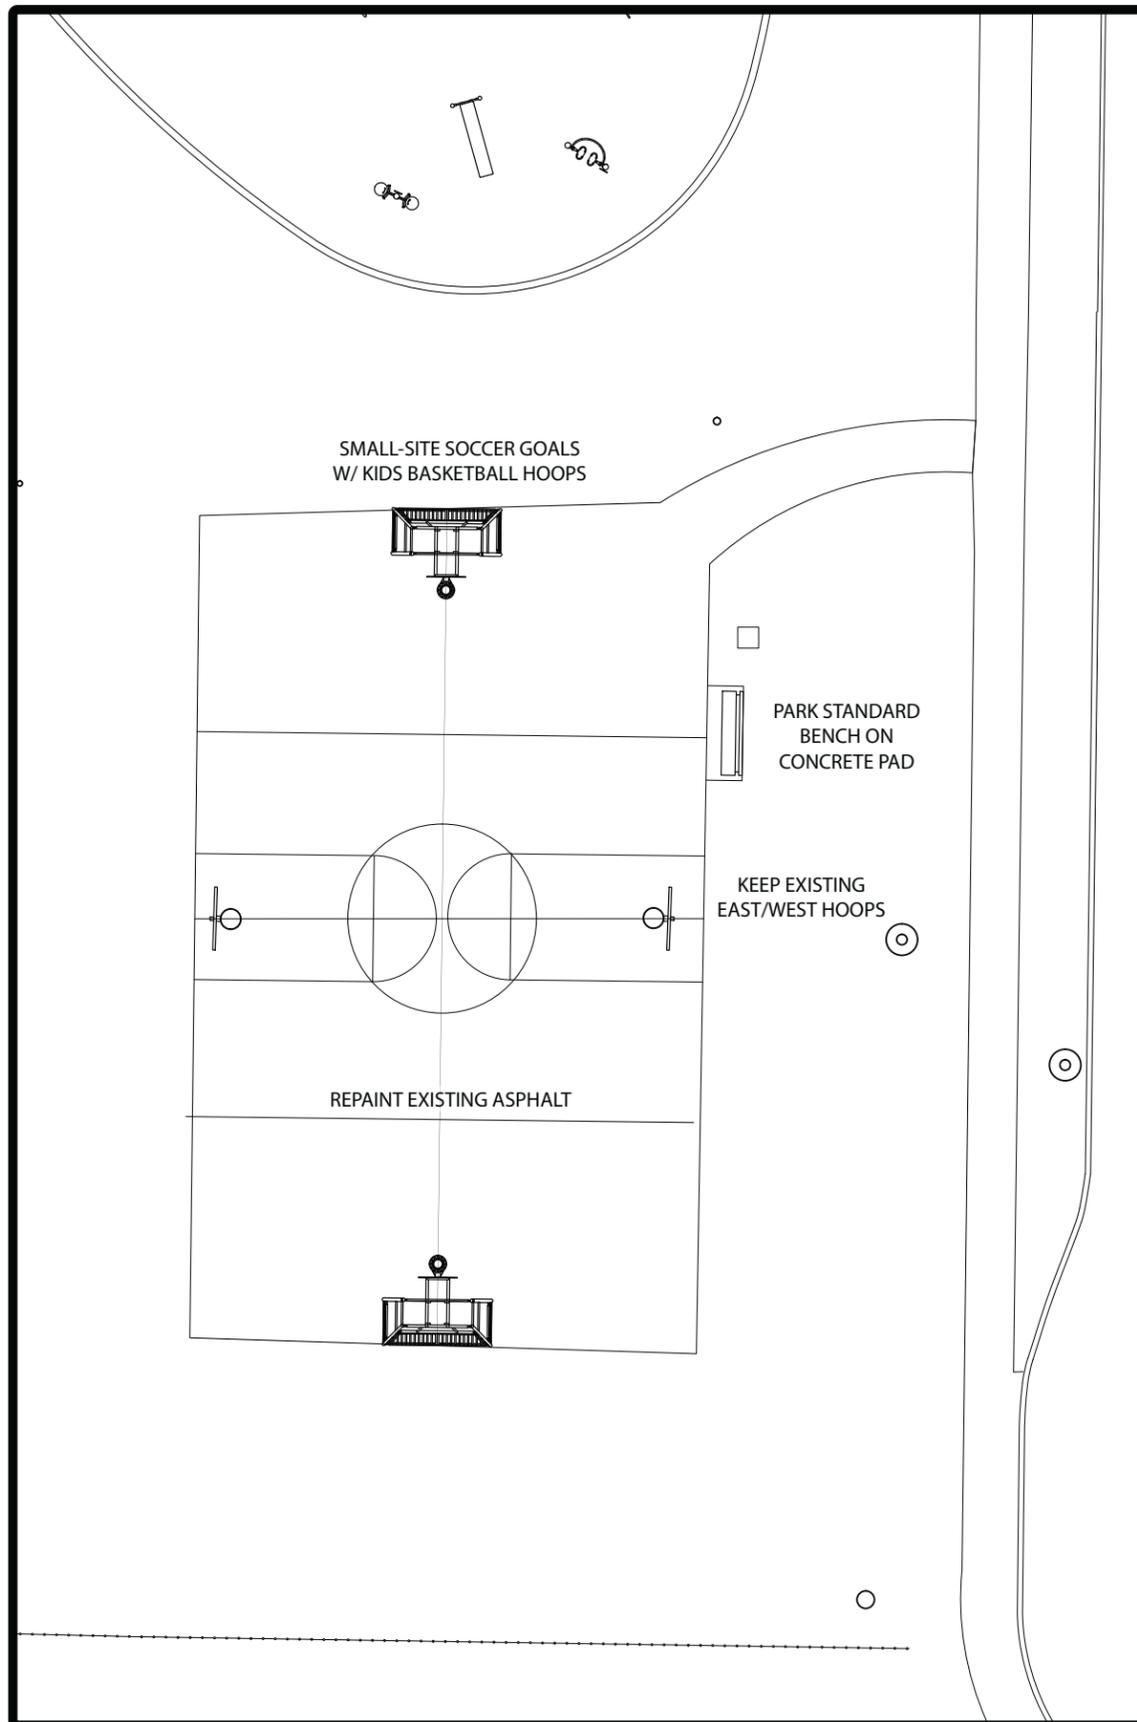

Park standard bench




Multi-goal - soccer goal with kids basketball hoop




L-4 MULTI-SPORT COURT

OTHELLO PARK PHASE III IMPROVEMENTS

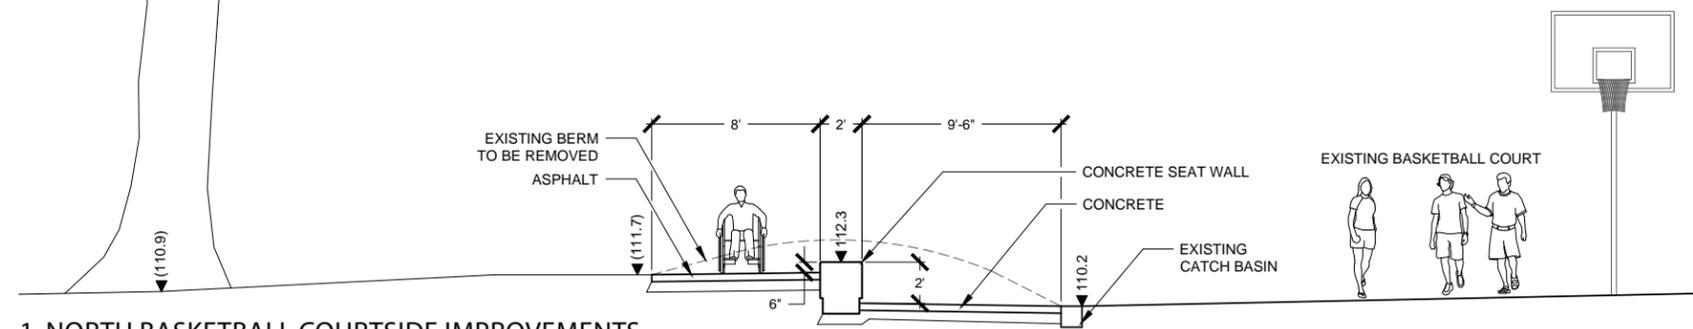


1. NORTH BASKETBALL COURTSIDE IMPROVEMENTS

0' 2' 4'

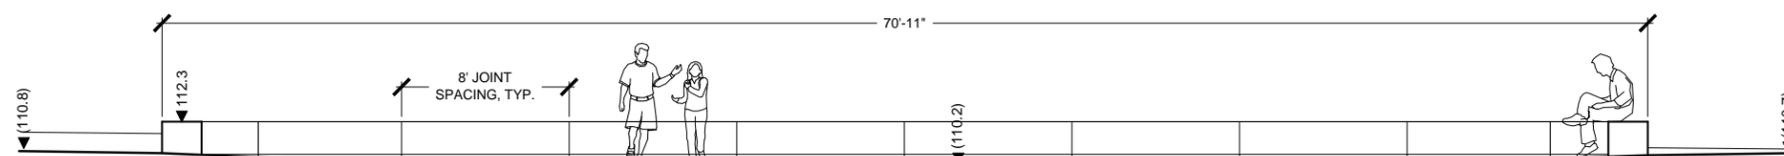


2. NORTH BASKETBALL COURT SEAT WALL ELEVATION

0' 2' 4'

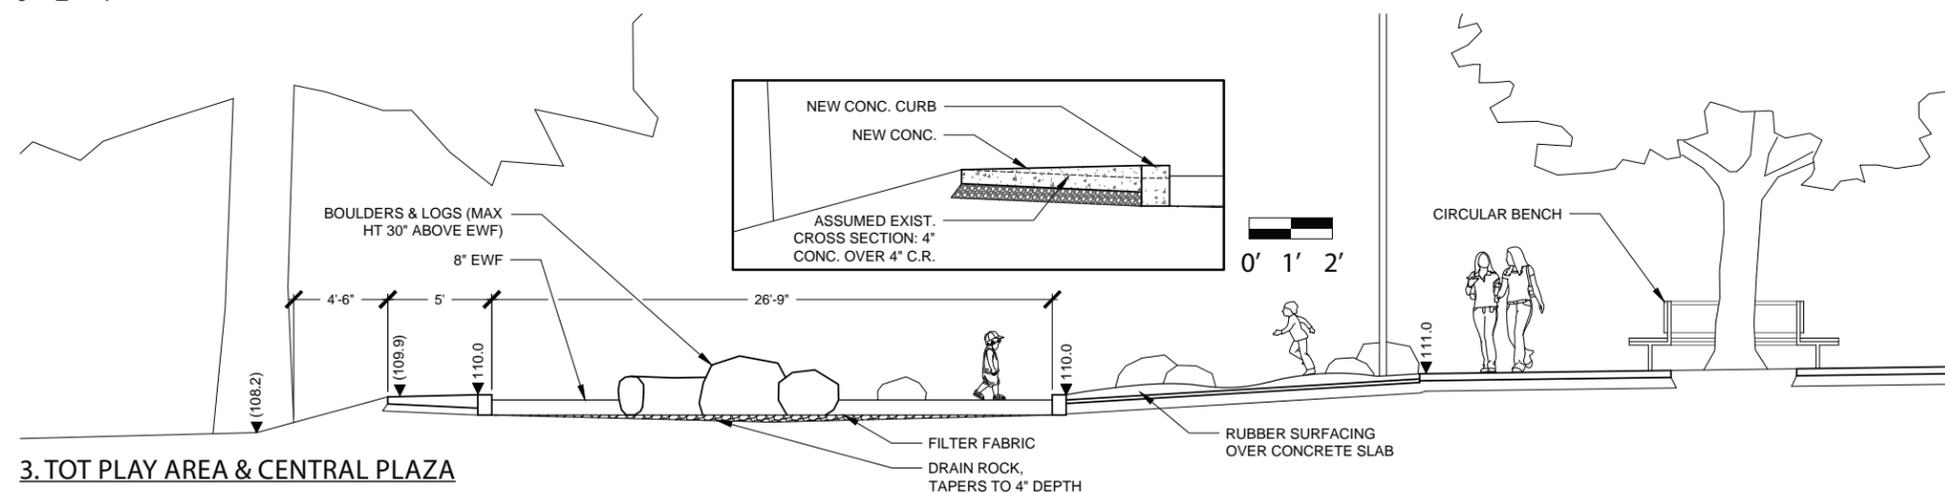

3. TOT PLAY AREA & CENTRAL PLAZA

0' 2' 4'

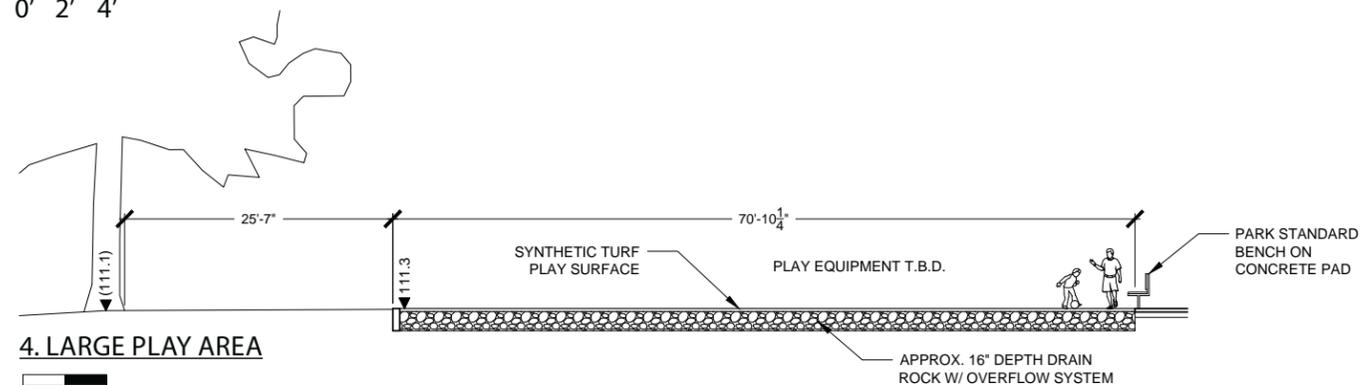

4. LARGE PLAY AREA

0' 4' 8'

L-5
SECTIONS