

Rainier Avenue South and South Dearborn
Transit Queue Jump and Pedestrian Improvement Project
January 20, 2015




26 2:17PM



26 2:17PM

VAULT SERIAL NO.	DATE	MARK	NATURE	MADE	CHK'D	REV'D
REVISIONS						

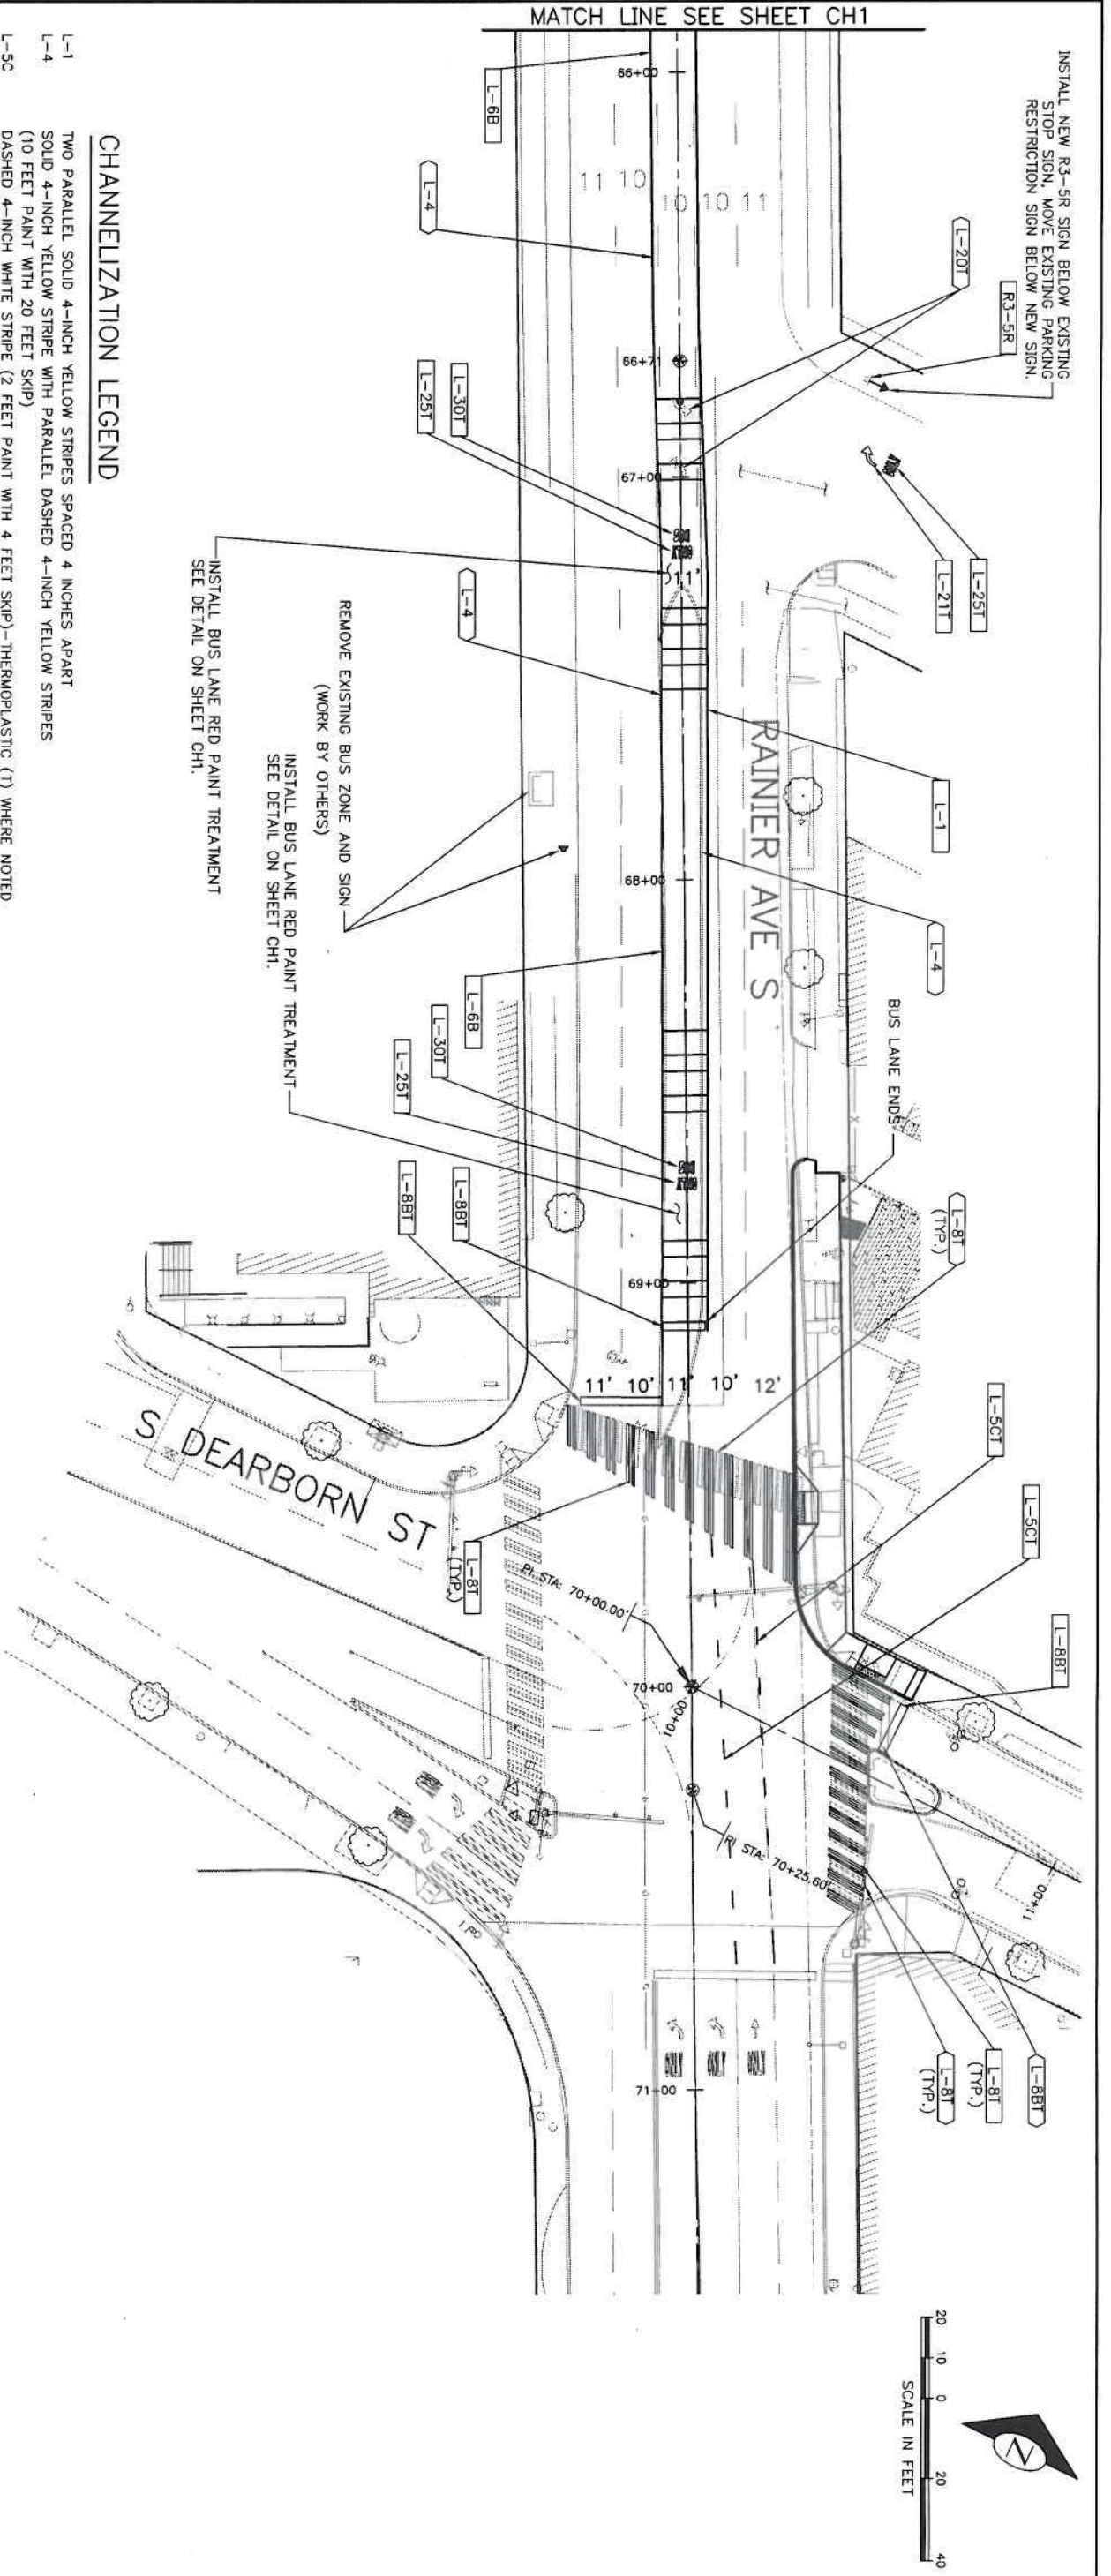

INSTALL NEW R3-SR SIGN BELOW EXISTING STOP SIGN, MOVE EXISTING PARKING RESTRICTION SIGN BELOW NEW SIGN.

REMOVE EXISTING BUS ZONE AND SIGN (WORK BY OTHERS)
 INSTALL BUS LANE RED PAINT TREATMENT SEE DETAIL ON SHEET CH1.
 INSTALL BUS LANE RED PAINT TREATMENT SEE DETAIL ON SHEET CH1.

CHANNELIZATION LEGEND

- L-1 TWO PARALLEL SOLID 4-INCH YELLOW STRIPES SPACED 4 INCHES APART
 - L-4 SOLID 4-INCH YELLOW STRIPE WITH PARALLEL DASHED 4-INCH YELLOW STRIPES (10 FEET PAINT WITH 20 FEET SKIP)
 - L-5C DASHED 4-INCH WHITE STRIPE (2 FEET PAINT WITH 4 FEET SKIP)-THERMOPLASTIC (T) WHERE NOTED
 - L-6B SOLID 6-INCH WHITE STRIPE
 - L-8BT 24-INCH WHITE STRIPE, STOPBAR, THERMOPLASTIC
 - L-8T 8-INCH SOLID WHITE STRIPE, CROSSWALK, THERMOPLASTIC
 - L-20T LEFT ARROW, THERMOPLASTIC
 - L-21T RIGHT ARROW, THERMOPLASTIC
 - L-25T "ONLY" LEGEND, THERMOPLASTIC
 - L-30T "BUS" LEGEND, THERMOPLASTIC
- INSTALL REMOVE




30' R3-SR POST MOUNTED

SIGNS

- R3-SR <45R CURVE ARROW>ONLY
- INSTALL REMOVE

SIGN LEGEND

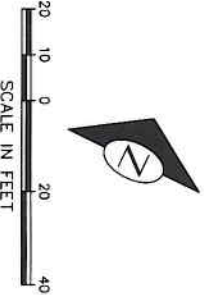

60% SUBMITTAL
(NOT FOR CONSTRUCTION)



719 Second Ave, Suite 1250
 Seattle, WA 98104
 (206) 382-9800
 www.dksassociates.com

APPROVED FOR ADVERTISING
 NANCY LOCKE
 DEPARTMENT OF FINANCE & ADMINISTRATIVE SERVICES
 SEATTLE, WASHINGTON
 20

NAME OR INITIALS AND DATE	INITIALS AND DATE
DESIGNED: STJ 10/29/14	DESIGNED: STJ 10/29/14
CHECKED: RHM 10/29/14	CHECKED: RHM 10/29/14
DRAWN: RHM 10/29/14	DRAWN: RHM 10/29/14



City of Seattle
Seattle Department of Transportation
 APPROVED

TRANSIT PRIORITY CORRIDOR IMPROVEMENT PROJECT PHASE II
NW MARKET ST/N/NE 45TH ST