

Vertical Survey Control Point Table				
Point #	Northing	Easting	Elevation	Description
101	254279.47	1264233.88	283.34	MAG 38464201
102	254011.32	1264229.89	282.54	MAG 38464202

Horizontal Survey Control Point Table			
Point #	Northing	Easting	Description
1	254307.28	1264258.31	MIC 38464203
2	254571.39	1264263.75	MIC 38464204
3	254294.75	1264917.00	MIC 38464205
4	254038.62	1264252.72	MIC 38464206
6	254558.78	1264922.25	MIC 38464503
7	254026.34	1264911.78	MIC 38464601
8	254282.29	1265575.95	MIC 38464503
103	254322.03	1264897.38	MAG 38464501
104	254324.31	1264937.70	HUB 38464502

HORIZONTAL DATUM: NAD83-2011
EPOCH 2010.00 DERIVED FROM
THE WSRN-CORS

VERTICAL DATUM: NAVD88

BASIS OF BEARING: WASHINGTON
STATE PLANE COORDINATE
SYSTEM, NORTH ZONE

VERTICAL BENCHMARKS:
SNV-7593, CP #103

PROJECT FIELD BOOK: #3846 PGS
45-49

PROJECT SCALE FACTOR:
0.999970378

CONVERGENCE ANGLE:
-1'08"06.45059"

PROJECT COMBINED GRID FACTOR:
0.999959166

SCALE FACTOR BASIS:
NORTHING: 254294 EASTING:
1264917

SURVEY PROJECT FOLDER
NUMBER: 261-827

VIRTUAL VAULT PLAN NUMBER:
265-103

DATE: 1-29-2014

PROJECT NUMBER: NS13212
G15

PROJECT NAME: SAFE ROUTE
TO SCHOOL - NW 80TH ST

SURVEY PROJECT FOLDER
NUMBER: 261-827

RESEARCH FIELD BOOKS:

REFERENCE DOCUMENTS:
265-103

DATE: 1-29-2014

PRJ. SURVEYOR: M.
KIMBOROWICZ

PRIMARY CREW: J. EVANS
J. HATCH

OFFICE TECH: J. GRAHAM

R/W CREATED BY: M.
KIMBOROWICZ

GEOREGISTRATION NOTES: NE
1-25-3



COMMENTS:

NOTES:
FIELD MEASUREMENTS FOR THIS SURVEY
PERFORMED WITH A 1" LEICA
TOTAL STATION USING TRAVERSE METHODS
THAT MEET OR EXCEED
ACCURACY REQUIREMENTS CONTAINED IN WAC
332.130.090.

THIS SURVEY WAS CONDUCTED WITHOUT THE
BENEFIT OF A CURRENT
TITLE REPORT AND THEREFORE DOES NOT
PURPORT TO SHOW ALL
EASEMENTS OR RESTRICTIONS OF RECORD, IN
ANY.

SNV-7593: FND BRASS CAP STAMPED "7593"
15' SOUTH OF THE
INT OF BKCW, 4" WEST OF BKCW AT THE SE
QUAD OF THE INT OF
3RD AVE NW & NW 8TH ST
ELEV=282.49'

CP #103: FND MAG NAIL AT THE NW QUAD OF
THE INT OF
1ST AVE NW & NW 80TH ST
ELEV=311.85'

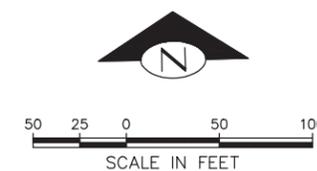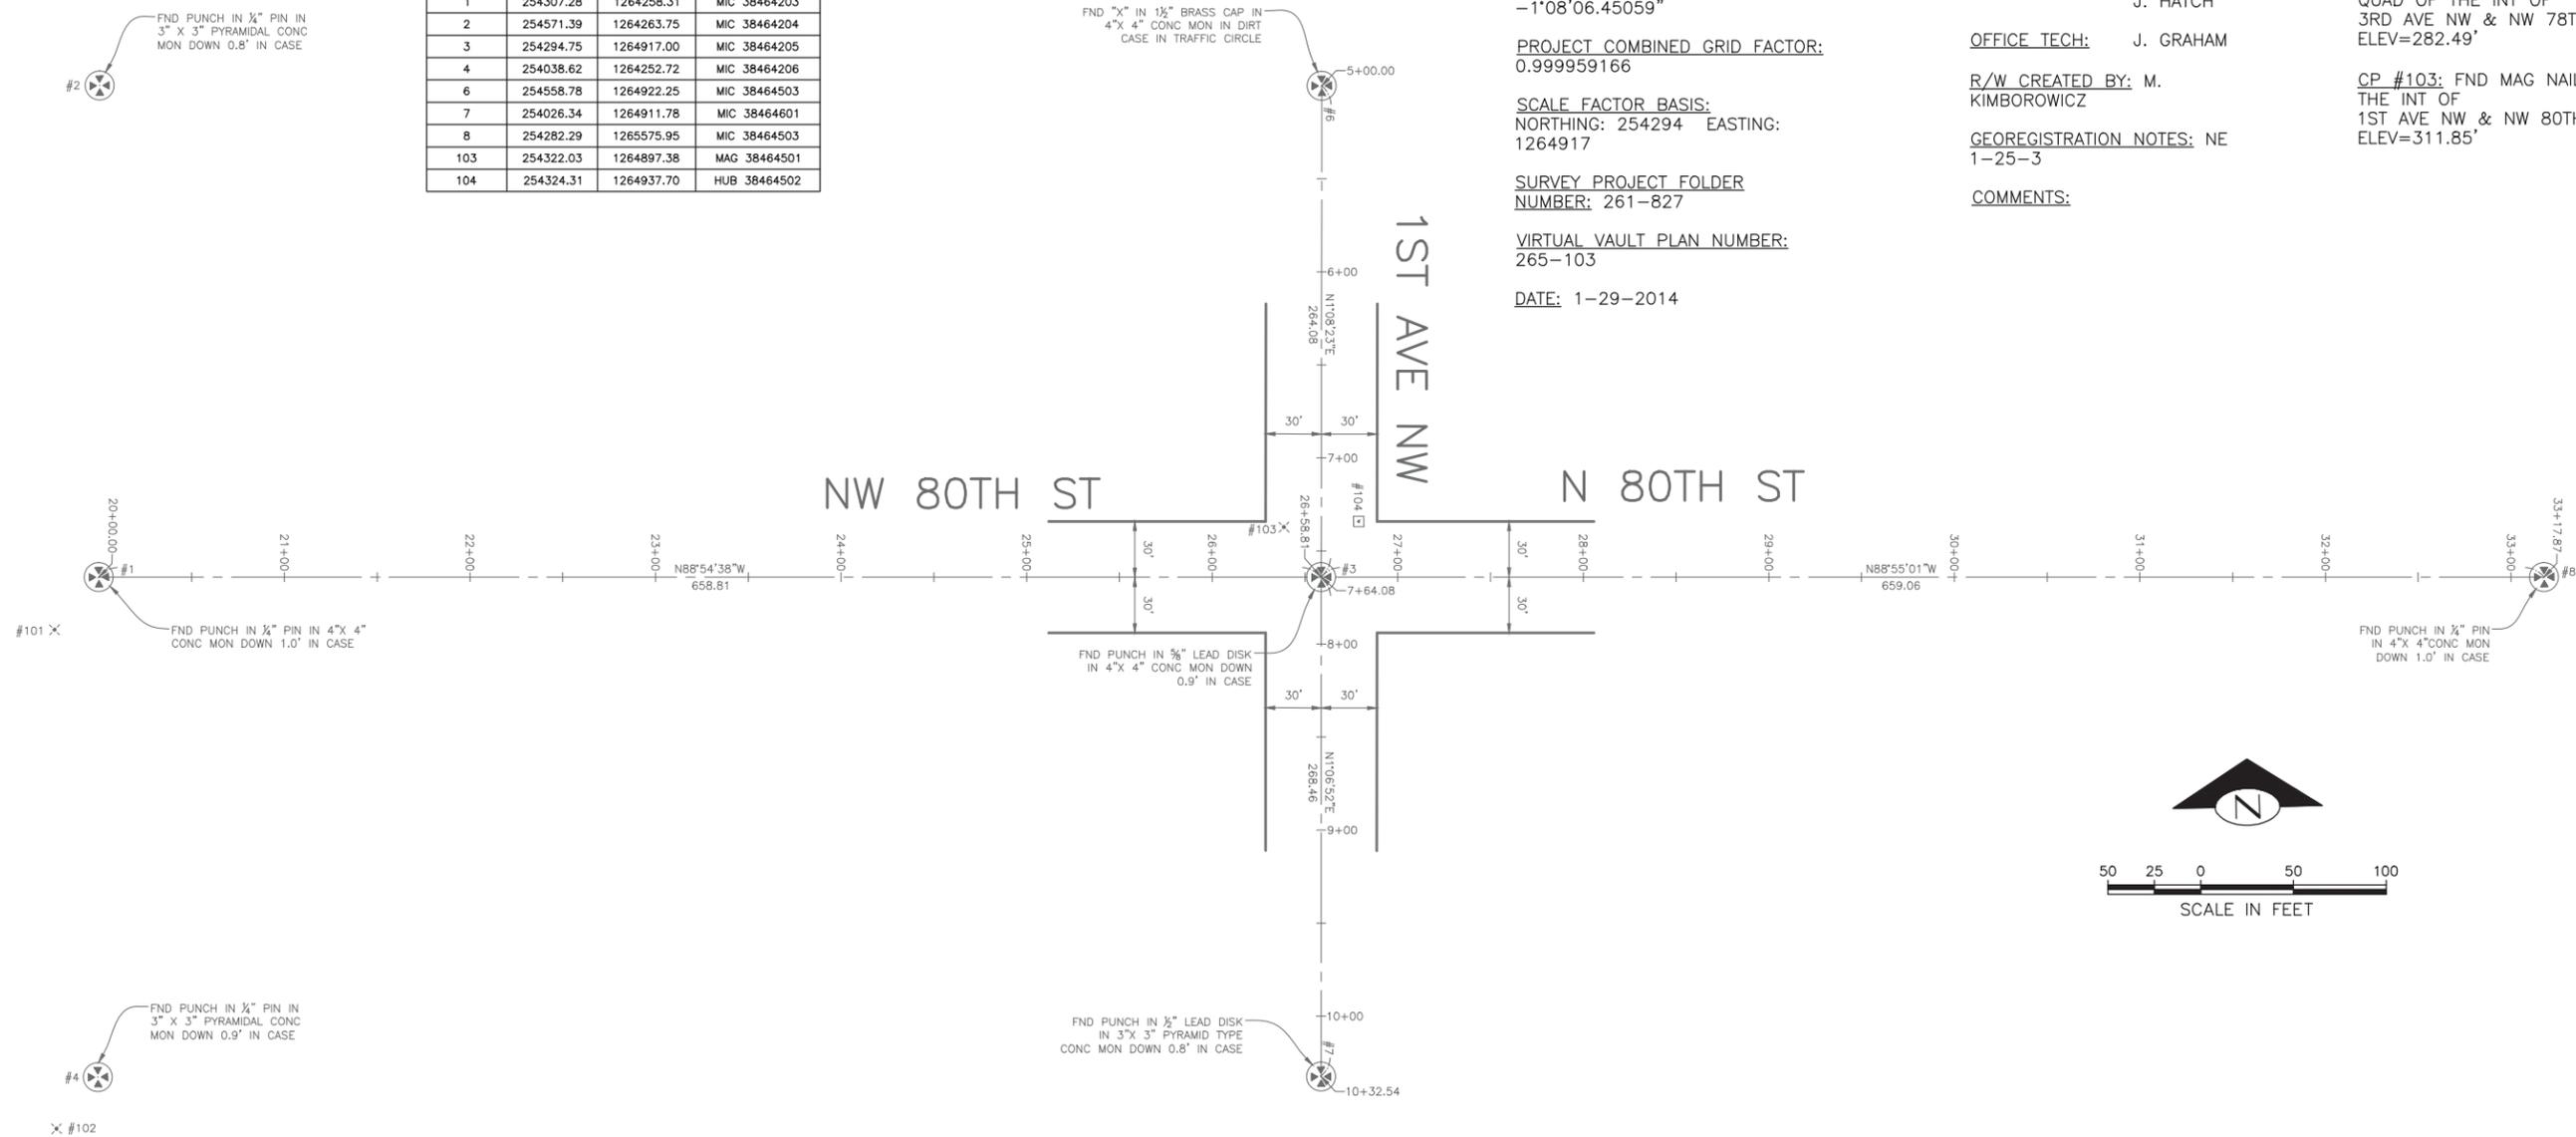

SC1
SURVEY CONTROL
NE 80TH ST AND 1ST AVE NW

2015 SIDEWALK
DEVELOPMENT AND SRTS
- PACKAGE 4

PC	TS6358A
R/W	
CO	TS6358C
VAULT PLAN NO.	XXX-YYY
SHEET	36 OF 42

60% REVIEW
NOT FOR CONSTRUCTION
OCTOBER 2014

APPROVED FOR ADVERTISING
NANCY LOCKE
DEPARTMENT OF FINANCE & ADMINISTRATIVE SERVICES
SEATTLE, WASHINGTON 20
BY: PURCHASING & CONTRACTING SERVICES DIRECTOR

NAME OR INITIALS AND DATE	INITIALS AND DATE
DESIGNED PT.	REVIEWED:
CHECKED	DES. CONST.
	SDOT PROJ. MGR.
DRAWN	RECEIVED
CHECKED .PT.	REVISED AS BUILT


ALL WORK SHALL BE DONE IN ACCORDANCE WITH THE CITY OF SEATTLE STANDARD PLANS AND SPECIFICATIONS AND OTHER DOCUMENTS CALLED FOR IN SECTION 0-02.3 OF THE PROJECT MANUAL.



City of Seattle
**Seattle Department
of Transportation**
ORDINANCE NO. APPROVED.
FUND:
SCALE: H. 1"=20', V. 1"=10' INSPECTOR'S BOOK

P:\STDR\2015_Sidewalk_SRTS_Program\Trin-CPRS\NW 80TH SVA_PLOT_FILES\TS6003A-P-CTRL_PLAN_NW 80TH ST.dwg
 Oct-23-14 11:57am
 VAULT SERIAL NO. ABCDF
 DATE MARK
 NATURE REVISIONS
 MADE CHKD REVD

P:\STDR\2015 Sidewalks SRTS Program\Trinh-CPRS\NW 80TH ST AND 1ST AVE NW.dwg
 Oct-23-14 11:57am
 VAULT SERIAL NO. ABCDF
 DATE MARK
 NATURE REVISIONS
 MADE CHKD REVD

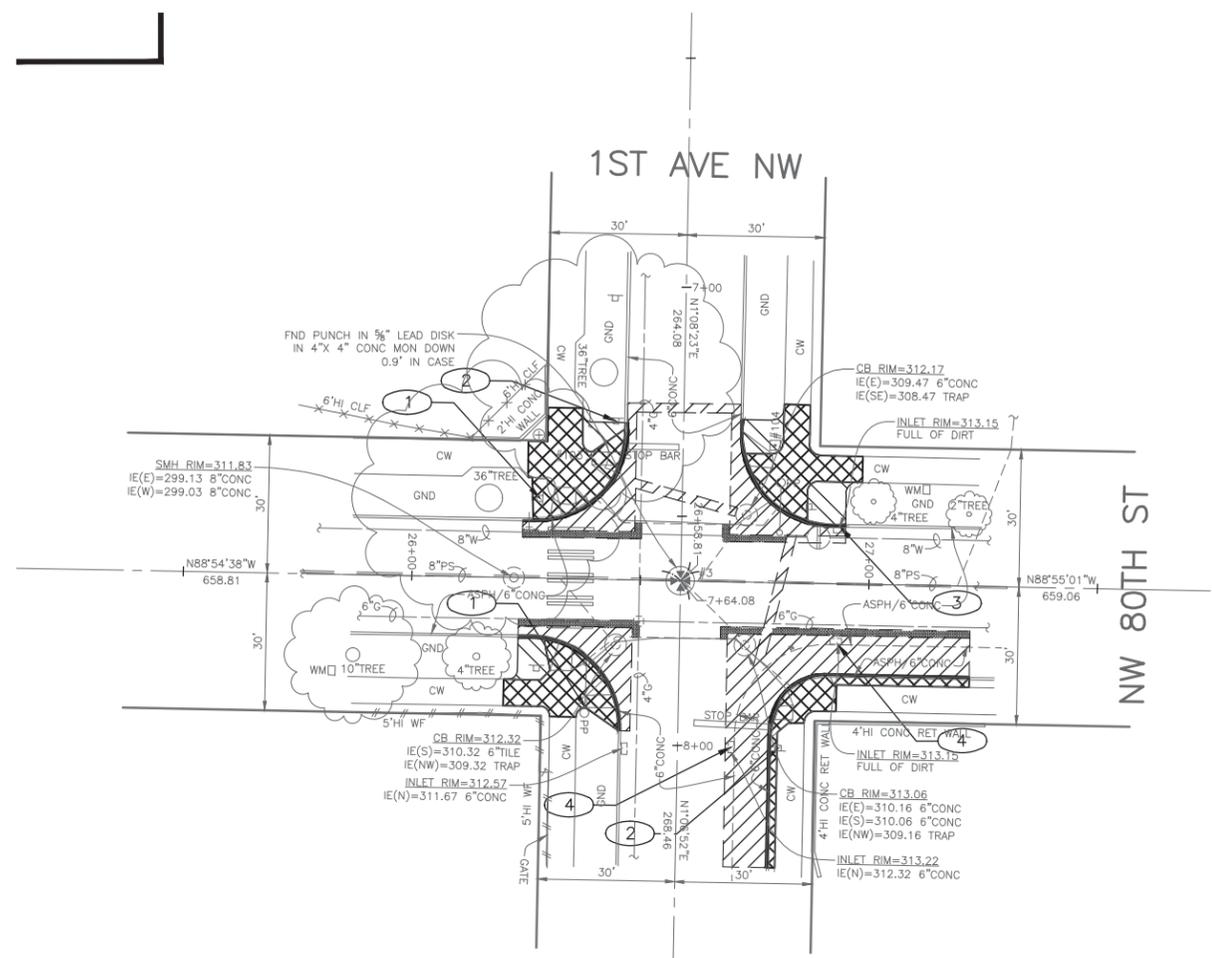


LEGEND:

-  REMOVE PAVEMENT
-  REMOVE SIDEWALK
-  REMOVE ASPHALT OVERLAY ONLY
-  CLEAR AND GRUB, AND COMMON EX.
-  REMOVE CURB
-  SAWCUT

SITE PREPARATION NOTES:

- ① REMOVE SIGN
- ② REMOVE AND RELOCATE SIGN TO NEW LOCATION PER CHANNELIZATION PLANS.
- ③ ADJUST DRAINAGE INLET TO GRADE
- ④ REMOVE DRAINAGE INLET

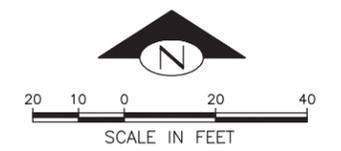

SP1
 SITE PREPARATION PLAN
 NW 80TH ST AND 1ST AVE NW

CALL 2 WORKING DAYS
 BEFORE YOU DIG
 1-800-424-5555

60% REVIEW
 NOT FOR CONSTRUCTION
 OCTOBER 2014

APPROVED FOR ADVERTISING
 NANCY LOCKE
 DEPARTMENT OF FINANCE & ADMINISTRATIVE SERVICES
 SEATTLE, WASHINGTON 20
 BY: _____
 PURCHASING & CONTRACTING SERVICES DIRECTOR

NAME OR INITIALS AND DATE	INITIALS AND DATE
DESIGNED PT.	REVIEWED:
CHECKED	DES. CONST.
DRAWN	SDOT PROJ. MGR.
CHECKED . PT.	RECEIVED
	REVISED AS BUILT

ALL WORK SHALL BE DONE IN ACCORDANCE WITH THE CITY OF SEATTLE STANDARD PLANS AND SPECIFICATIONS AND OTHER DOCUMENTS CALLED FOR IN SECTION 0-02.3 OF THE PROJECT MANUAL.




City of Seattle
Seattle Department
of Transportation
 ORDINANCE NO. APPROVED
 FUND:
 SCALE: H. 1"=20', V. 1"=10' INSPECTOR'S BOOK

**2015 SIDEWALK
 DEVELOPMENT AND SRTS
 - PACKAGE 4**

JOB NO.	PC TS6358A
VAULT PLAN NO.	R/W TS6358C
	CO XXX-YYY
SHEET 37 OF 42	

P:\STDR\2015 Sidewalks SRTS Program\Trinh-CPRS\NW 80TH ST AND 1ST AVE NW.dwg
 Oct-23-14 11:58am
 VAULT SERIAL NO. DATE MARK MADE CHKD REVD
 ABCDF

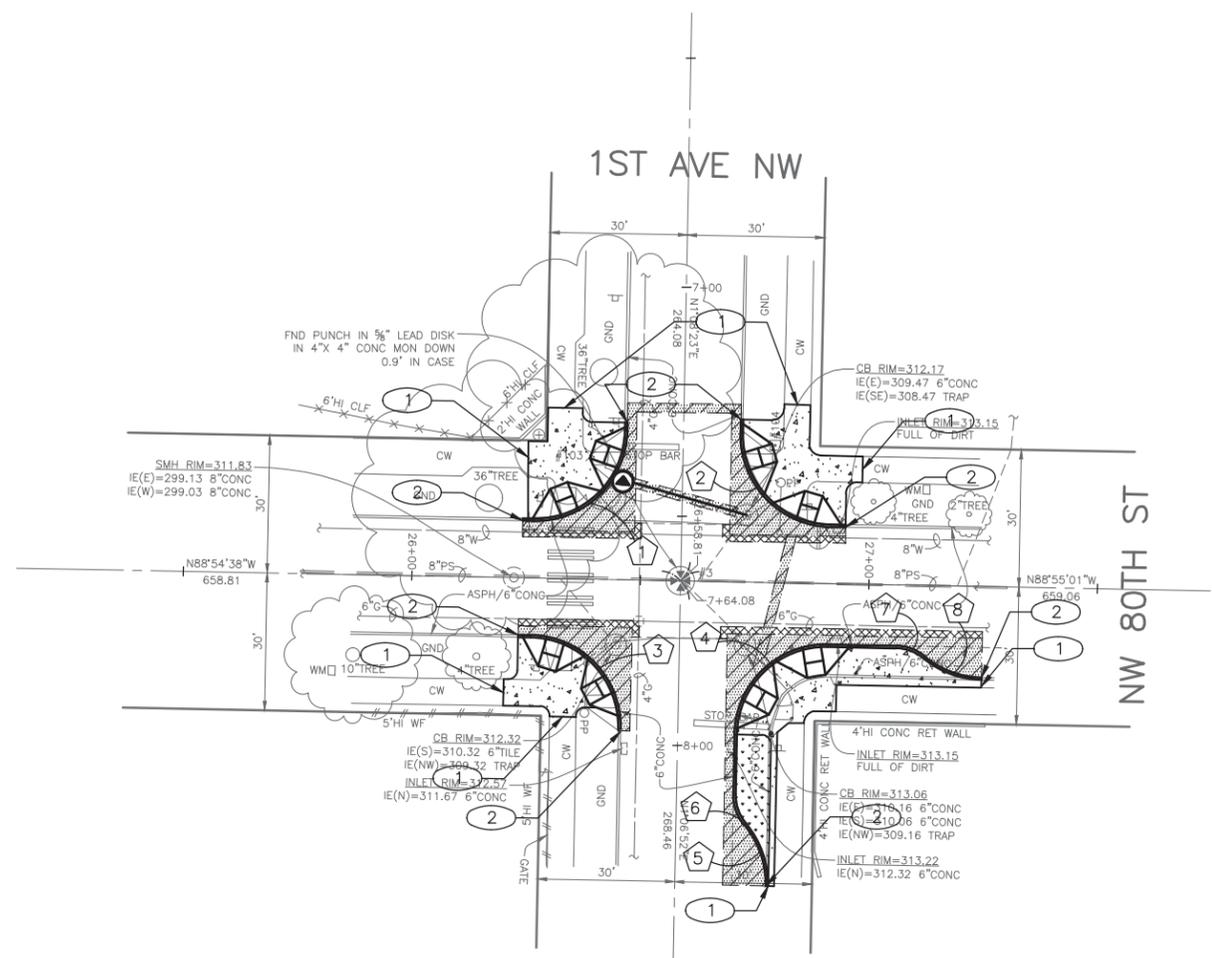

PAVING LEGEND


- 12" ROADWAY CEM CONC, VARIABLE MIXES, OVER MNRL AGG TYPE 2, 6" COMPACTED DEPTH
- PAVEMENT, 2" HMA CL 1/2"
- CEM CONC SIDEWALK W/ 25% POZZOLANS, PER STD PLAN 420.
- SEEDED GRASS OVER 6" TOPSOIL PER STD PLAN 142
- CURB RAMP W/25% POZZOLANS AND DETECTABLE WARNING, PER STD PLAN 422A.
- CEM CONC CURB PER STD PLAN 410C (H=4").
- SAWCUT RIGID PAVEMENT, FULL DEPTH. SEE SECTION 2-02.3(3)C AND 2-02.3(6)A.

CONSTRUCTION NOTES

- ① MATCH EX SIDEWALK/LANDING
- ② MATCH EX CURB

CURB RETURN SCHEDULE

PC - STA, OFFSET	PT - STA, OFFSET	RADIUS	LENGTH	Δ	PC	1/4	1/2	3/4	PT
1 7+51.65, 32.20' RT	7+31.61, 12.27' RT	20.00'	31.39'	89.92	311.23	311.29	311.34	311.40	311.46
2 7+31.09, 12.52' LT	7+51.68, 32.82' LT	20.00'	31.53'	90.32	311.72	311.85	312.03	312.33	312.40
3 7+76.55, 32.53' RT	7+96.74, 12.45' RT	20.00'	31.58'	90.46	311.92	312.12	312.22	312.36	312.60
4 7+77.37, 32.45' LT	7+97.38, 12.46' LT	20.00'	31.42'	90.00	313.22	313.09	313.01	313.17	313.27
5 8+17.05, 14.96' LT	8+30.29, 19.94' LT	20.00'	14.46'	41.44	313.87	-	-	-	314.11
6 8+10.45, 12.47' LT	8+17.05, 14.96' LT	10.00'	7.21'	41.30	313.52	-	-	-	313.76
7 27+06.25, 13.31' RT	27+12.51, 15.51' RT	10.00'	6.76'	38.73	314.39	-	-	-	314.83
8 27+12.51, 15.51' RT	27+25.02, 19.91' RT	20.00'	5.77'	33.09	315.25	-	-	-	315.65

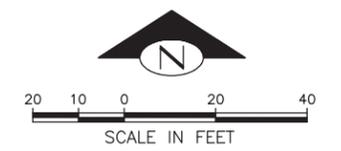

PV1
 GRADING PAVING AND DRAINAGE PLAN
 NW 80TH ST AND 1ST AVE NW

CALL 2 WORKING DAYS
 BEFORE YOU DIG
 1-800-424-5555

60% REVIEW
 NOT FOR CONSTRUCTION
 OCTOBER 2014

APPROVED FOR ADVERTISING
 NANCY LOCKE
 DEPARTMENT OF FINANCE & ADMINISTRATIVE SERVICES
 SEATTLE, WASHINGTON 20
 BY: PURCHASING & CONTRACTING SERVICES DIRECTOR

NAME OR INITIALS AND DATE
 DESIGNED PT.
 CHECKED
 DRAWN
 CHECKED, PT.
 ALL WORK SHALL BE DONE IN ACCORDANCE WITH THE CITY OF SEATTLE STANDARD PLANS AND SPECIFICATIONS AND OTHER DOCUMENTS CALLED FOR IN SECTION 0-02.3 OF THE PROJECT MANUAL.




City of Seattle
Seattle Department of Transportation
 ORDINANCE NO. APPROVED.
 FUND:
 SCALE: H. 1"=20', V. 1"=10' INSPECTOR'S BOOK

2015 SIDEWALK DEVELOPMENT AND SRTS - PACKAGE 4

JOB NO. PC TS6358A
 R/W
 CO TS6358C
 VAULT PLAN NO. XXX-YYY
 SHEET 38 OF 42

1ST AVE NE

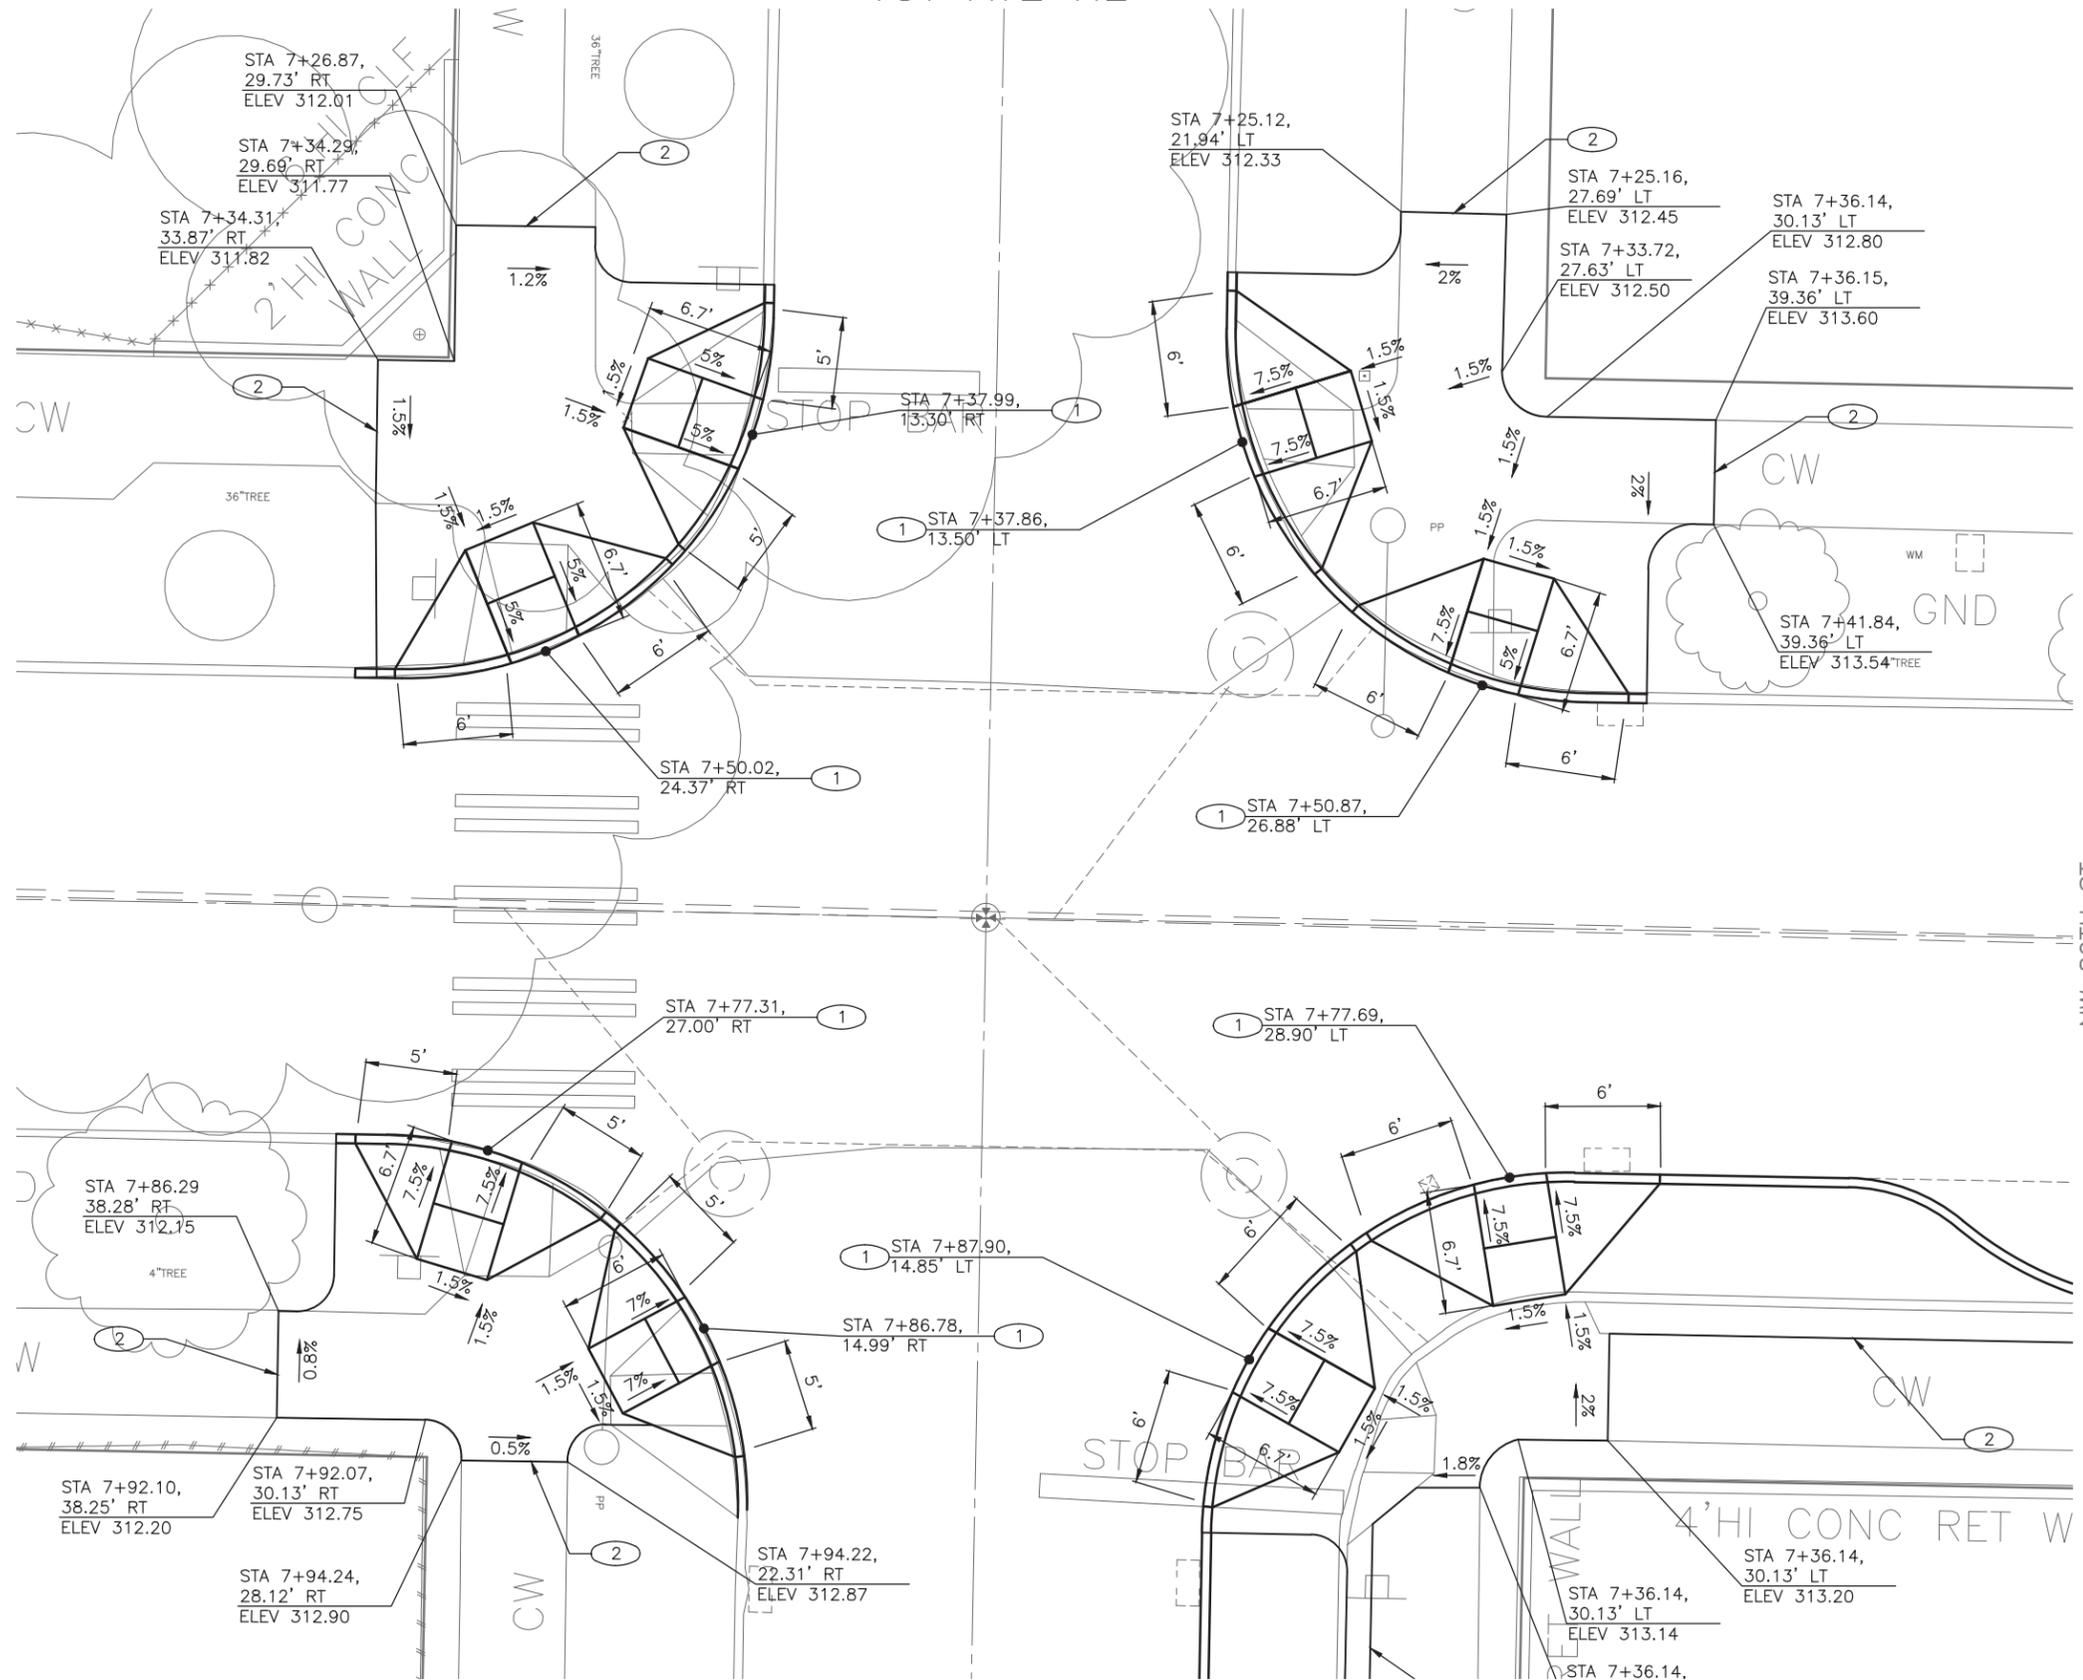


CURB RAMP LEGEND

-  CURB RAMP (PER STANDARD PLAN 422A)
-  DETECTABLE WARNING

CONSTRUCTION NOTES

- ① CURB RAMP W/ 25% POZZOLANS PER STD PLAN 422A OR NON-STANDARD
- ② SAW CEM CONC SIDEWALK, FULL DEPTH, AT EX SCORE LINE

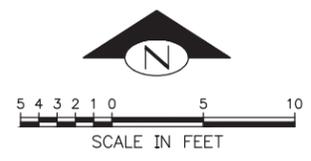

CR1
CURB RAMPS
NW 80TH ST AND 1ST AVE NW

DATE	MARK	NATURE	REVISIONS

P:\STDR\2015 Sidewalks SRTS Program\Trinh-CPRS\NW 80TH ST AND 1ST AVE NW.dwg
 Oct-23-14 11:58am
 VAULT SERIAL NO. ABCDF
 MADE CHK'D REV'D


CALL 2 WORKING DAYS
BEFORE YOU DIG
1-800-424-5555

60% REVIEW
NOT FOR CONSTRUCTION
OCTOBER 2014

APPROVED FOR ADVERTISING
NANCY LOCKE
DEPARTMENT OF FINANCE & ADMINISTRATIVE SERVICES
SEATTLE, WASHINGTON 20
BY: PURCHASING & CONTRACTING SERVICES DIRECTOR

NAME OR INITIALS AND DATE	INITIALS AND DATE
DESIGNED PT.	REVIEWED:
CHECKED	DES. CONST.
	SDOT PROJ. MGR.
DRAWN	RECEIVED
CHECKED . PT.	REVISED AS BUILT

ALL WORK SHALL BE DONE IN ACCORDANCE WITH THE CITY OF SEATTLE STANDARD PLANS AND SPECIFICATIONS AND OTHER DOCUMENTS CALLED FOR IN SECTION 0-02.3 OF THE PROJECT MANUAL.

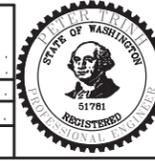


City of Seattle
Seattle Department of Transportation
ORDINANCE NO. APPROVED
FUND:
SCALE: H. 1"=20', V. 1"=10' INSPECTOR'S BOOK

2015 SIDEWALK DEVELOPMENT AND SRTS - PACKAGE 4

JOB NO.	PC TS6358A
R/W	CO TS6358C
VAULT PLAN NO.	XXX-YYY
SHEET 39 OF 42	

P:\STDrfln\2015 Sidewalks SRTS Program\Trinh-CPRS\NW 80TH SVA_PLOT FILES\TS5003A-P-RP-NW 80TH ST AND 1ST AVE NW.dwg
 Oct-23-14 11:58am

VAULT SERIAL NO.	DATE	MARK	NATURE	MADE BY	REV'D
ABCD					

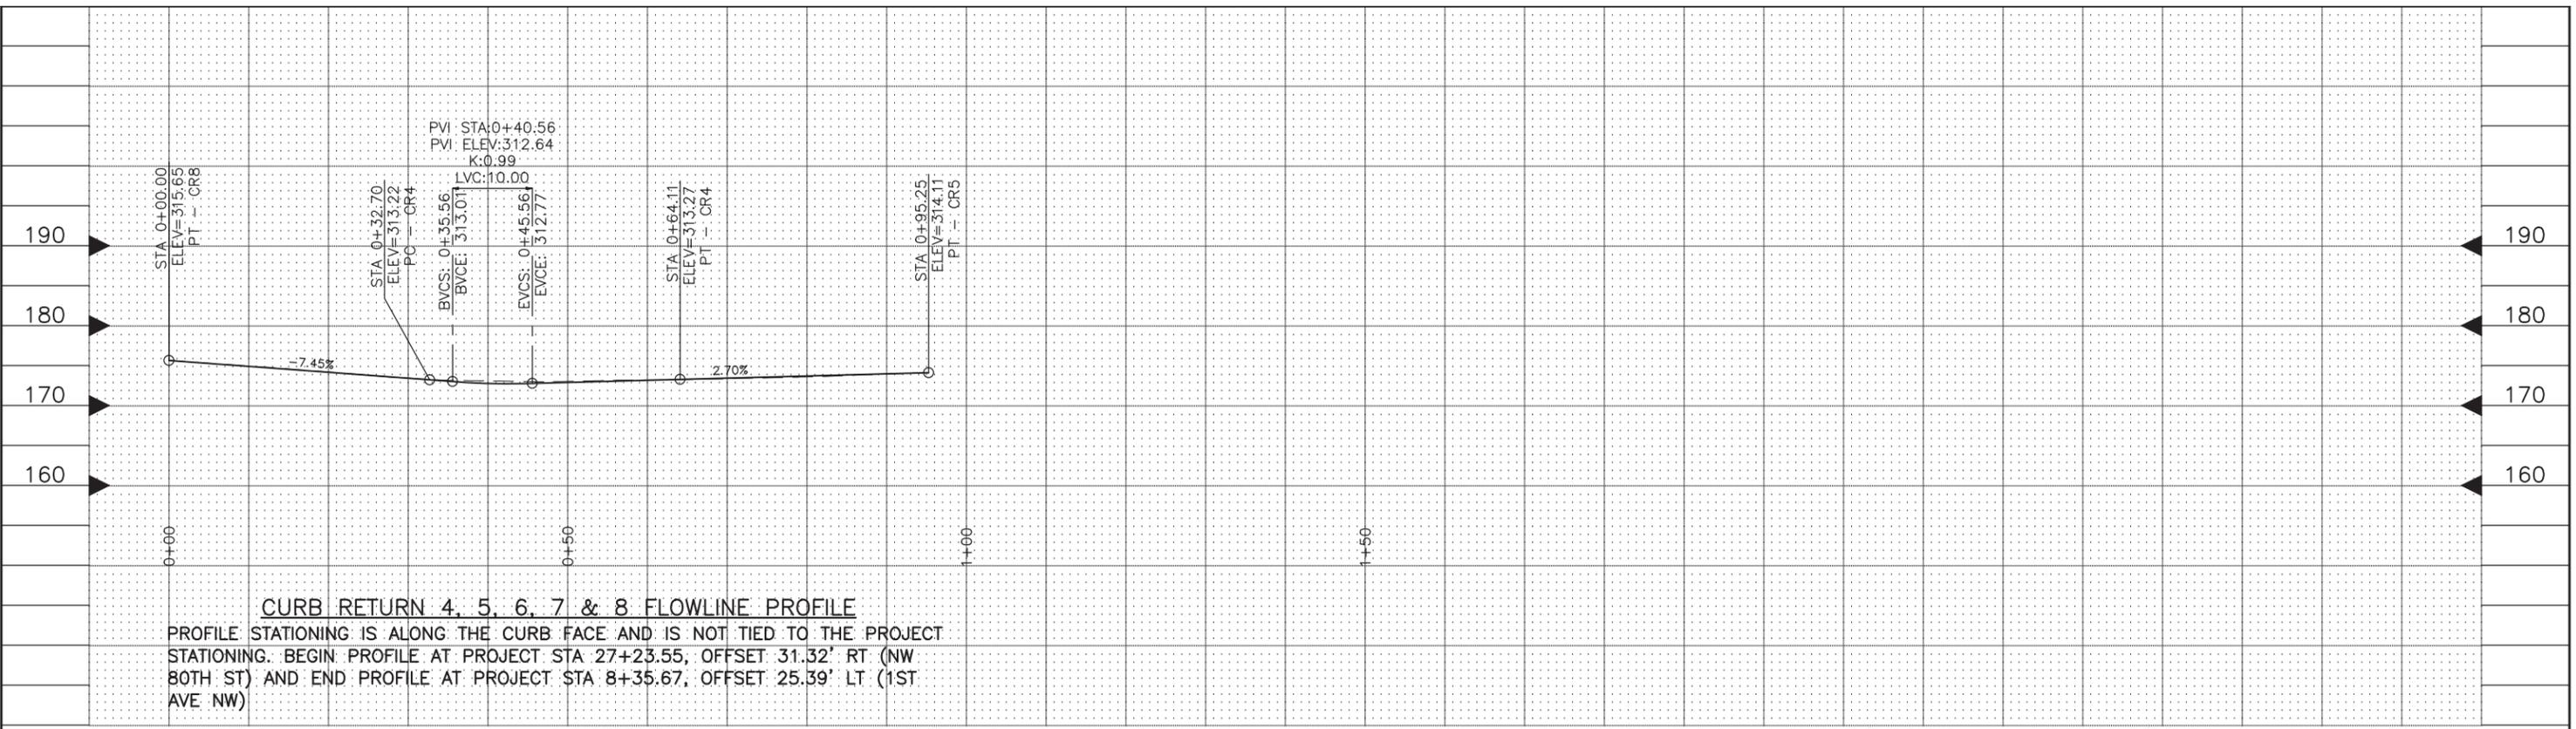

CURB RETURN 4, 5, 6, 7 & 8 FLOWLINE PROFILE

PROFILE STATIONING IS ALONG THE CURB FACE AND IS NOT TIED TO THE PROJECT STATIONING. BEGIN PROFILE AT PROJECT STA 27+23.55, OFFSET 31.32' RT (NW BOTH ST) AND END PROFILE AT PROJECT STA 8+35.67, OFFSET 25.39' LT (1ST AVE NW)




RP1
 ROADWAY PROFILES
 NW 80TH ST AND 1ST AVE NW

CALL 2 WORKING DAYS
 BEFORE YOU DIG
 1-800-424-5555

60% REVIEW
 NOT FOR CONSTRUCTION
 OCTOBER 2014

APPROVED FOR ADVERTISING
 NANCY LOCKE
 DEPARTMENT OF FINANCE & ADMINISTRATIVE SERVICES
 SEATTLE, WASHINGTON 20
 BY: PURCHASING & CONTRACTING SERVICES DIRECTOR

NAME OR INITIALS AND DATE	INITIALS AND DATE
DESIGNED PT.	REVIEWED:
CHECKED	DES. CONST.
	SDOT PROJ. MGR.
DRAWN	RECEIVED
CHECKED, PT.	REVISED AS BUILT
ALL WORK SHALL BE DONE IN ACCORDANCE WITH THE CITY OF SEATTLE STANDARD PLANS AND SPECIFICATIONS AND OTHER DOCUMENTS CALLED FOR IN SECTION 0-02.3 OF THE PROJECT MANUAL.	

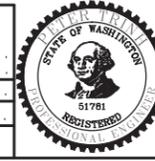

City of Seattle
Seattle Department of Transportation
 ORDINANCE NO. APPROVED
 FUND:
 SCALE: H. 1"=20', V. 1"=10' INSPECTOR'S BOOK

2015 SIDEWALK DEVELOPMENT AND SRTS - PACKAGE 4

JOB NO.	PC	TS6358A
	R/W	
	CO	TS6358C
VAULT PLAN NO. XXX-YYY		
SHEET 40 OF 42		

