

Update to date Fact Sheet – English:

14th Avenue S Street Improvements

PROJECT FACT SHEET

Project Goals/Objectives

- Improve mobility for all modes of transportation (freight, pedestrian, general-purpose)
- Improve pedestrian safety
- Support economic development

Project Location/Description

This project will improve conditions for freight, pedestrians and general-purpose traffic on 14th Avenue S between S Director Street and S Cloverdale Street. **It is partially funded by the “Bridging the Gap” Transportation Initiative approved by Seattle voters in November 2006.** Improvements include:

- Resurfacing asphalt pavement, and rebuilding a portion of roadway with concrete paving.
- Updating, replacing, and/or or relocating drainage catch basins and inlets
- Upgrading traffic signal intersections (at S Henderson, S Trenton and S Cloverdale streets)
- Installing new curb ramps and repairing or replacing sidewalk
- Installing street trees and public art
- Constructing a multi-use trail (between S Henderson and S Director streets)

Preliminary Project Schedule

- Initial Design Phase: January 2007 to August 2007
- Final Design Phase: September 2007 to March 2008
- Construction Phase: 2008

Estimated Construction Cost

- \$1.9 million

Points of Contact

- George Frost, Public Outreach Coordinator, Seattle Department of Transportation
- Email address: george.frost@seattle.gov
- Telephone: (206) 615-0786

- Chadd Novich, Project Manager, Seattle Department of Transportation (SDOT)
- Email address: chadd.novich@seattle.gov.
- Telephone: (206) 622-0222

If you would like to receive regular project updates, please visit SDOT’s website and go to the web page to sign up at

http://www.seattle.gov/transportation/14ave_south_improvements.htm

BEGINNING OF PROJECT

14TH AVE S

PAVEMENT LEGEND


UNLESS OTHERWISE NOTED:

-  HMA FULL DEPTH REPLACEMENT
-  PCC FULL DEPTH REPLACEMENT
-  SURFACE REPLACEMENT
-  CONCRETE SIDEWALK
-  LANDSCAPE
-  CONCRETE DRIVEWAY TYPE 430

MATCH LINE SEE BELOW

 FENCE


 TREES

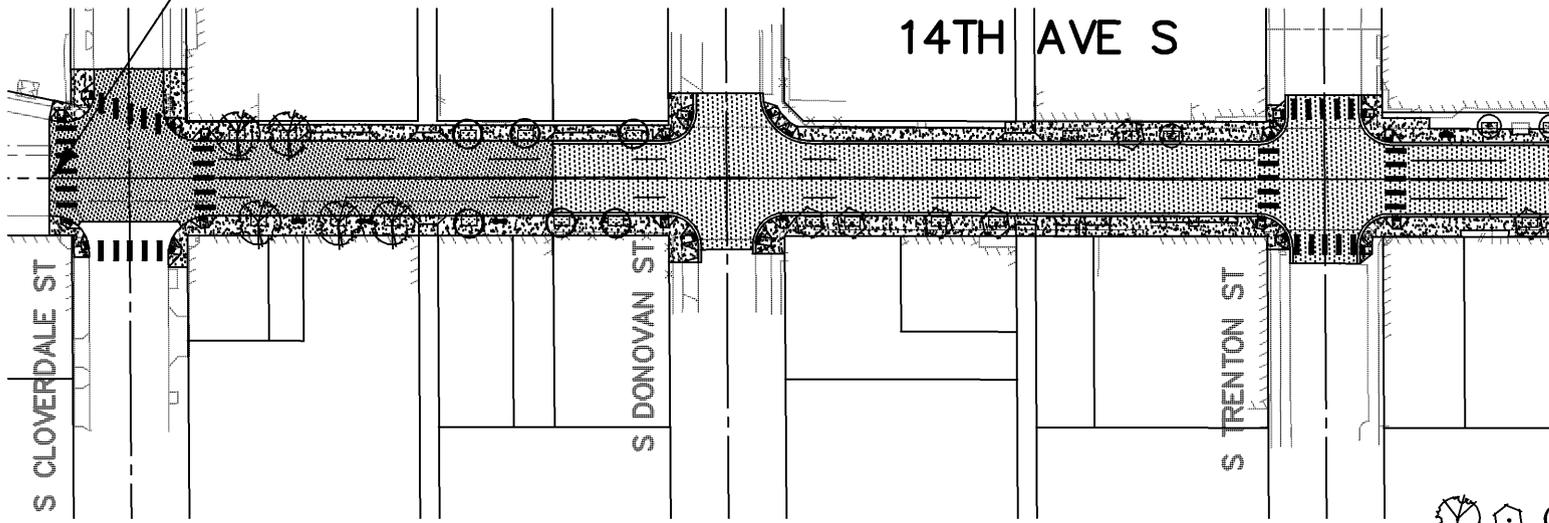

14TH AVE S

END OF PROJECT

MATCH LINE SEE ABOVE

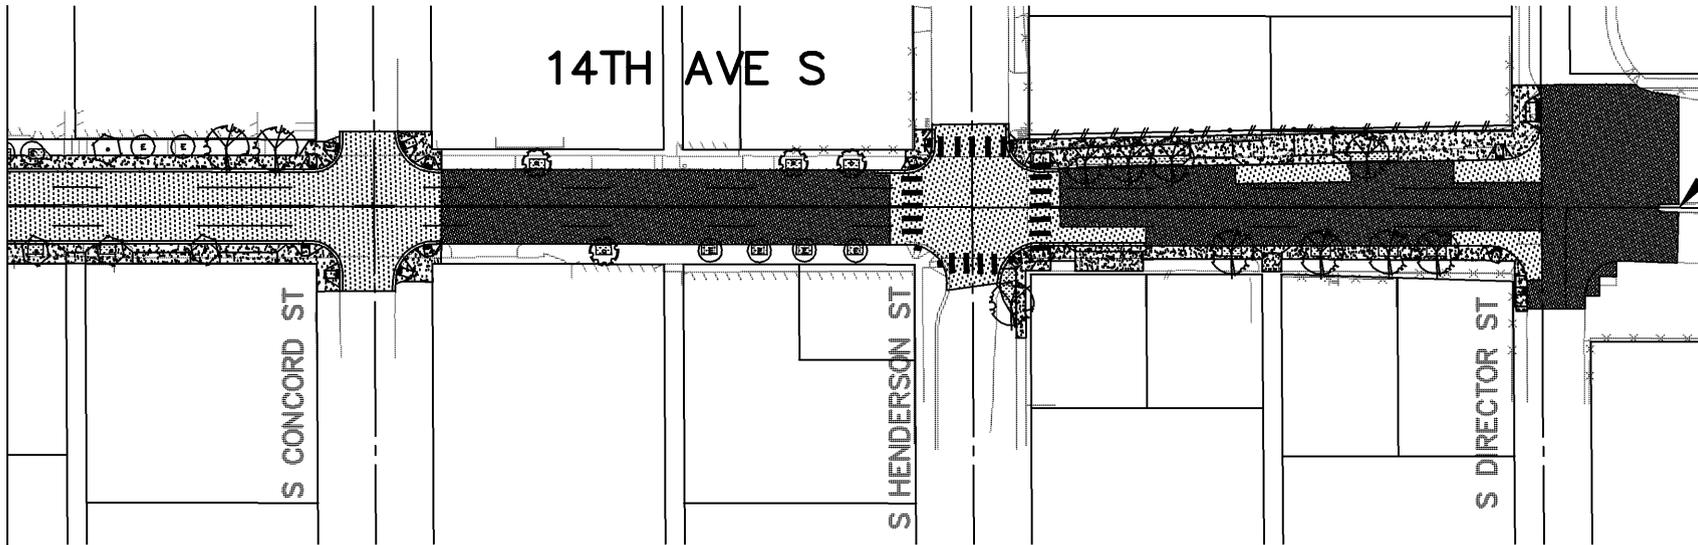

SCALE 1" = 100'

kpff Consulting Engineers
 1601 Fifth Avenue, Suite 1600
 Seattle, Washington 98101
 (206) 622-5822 Fax (206) 622-8130

PC	TS3739A
CO	TS3739C
JOB NO.	

14TH AVENUE SOUTH
 STREET IMPROVEMENTS
 (S CLOVERDALE ST - S DIRECTOR ST)