


Henderson North CSO Reduction - Seward Park Plan

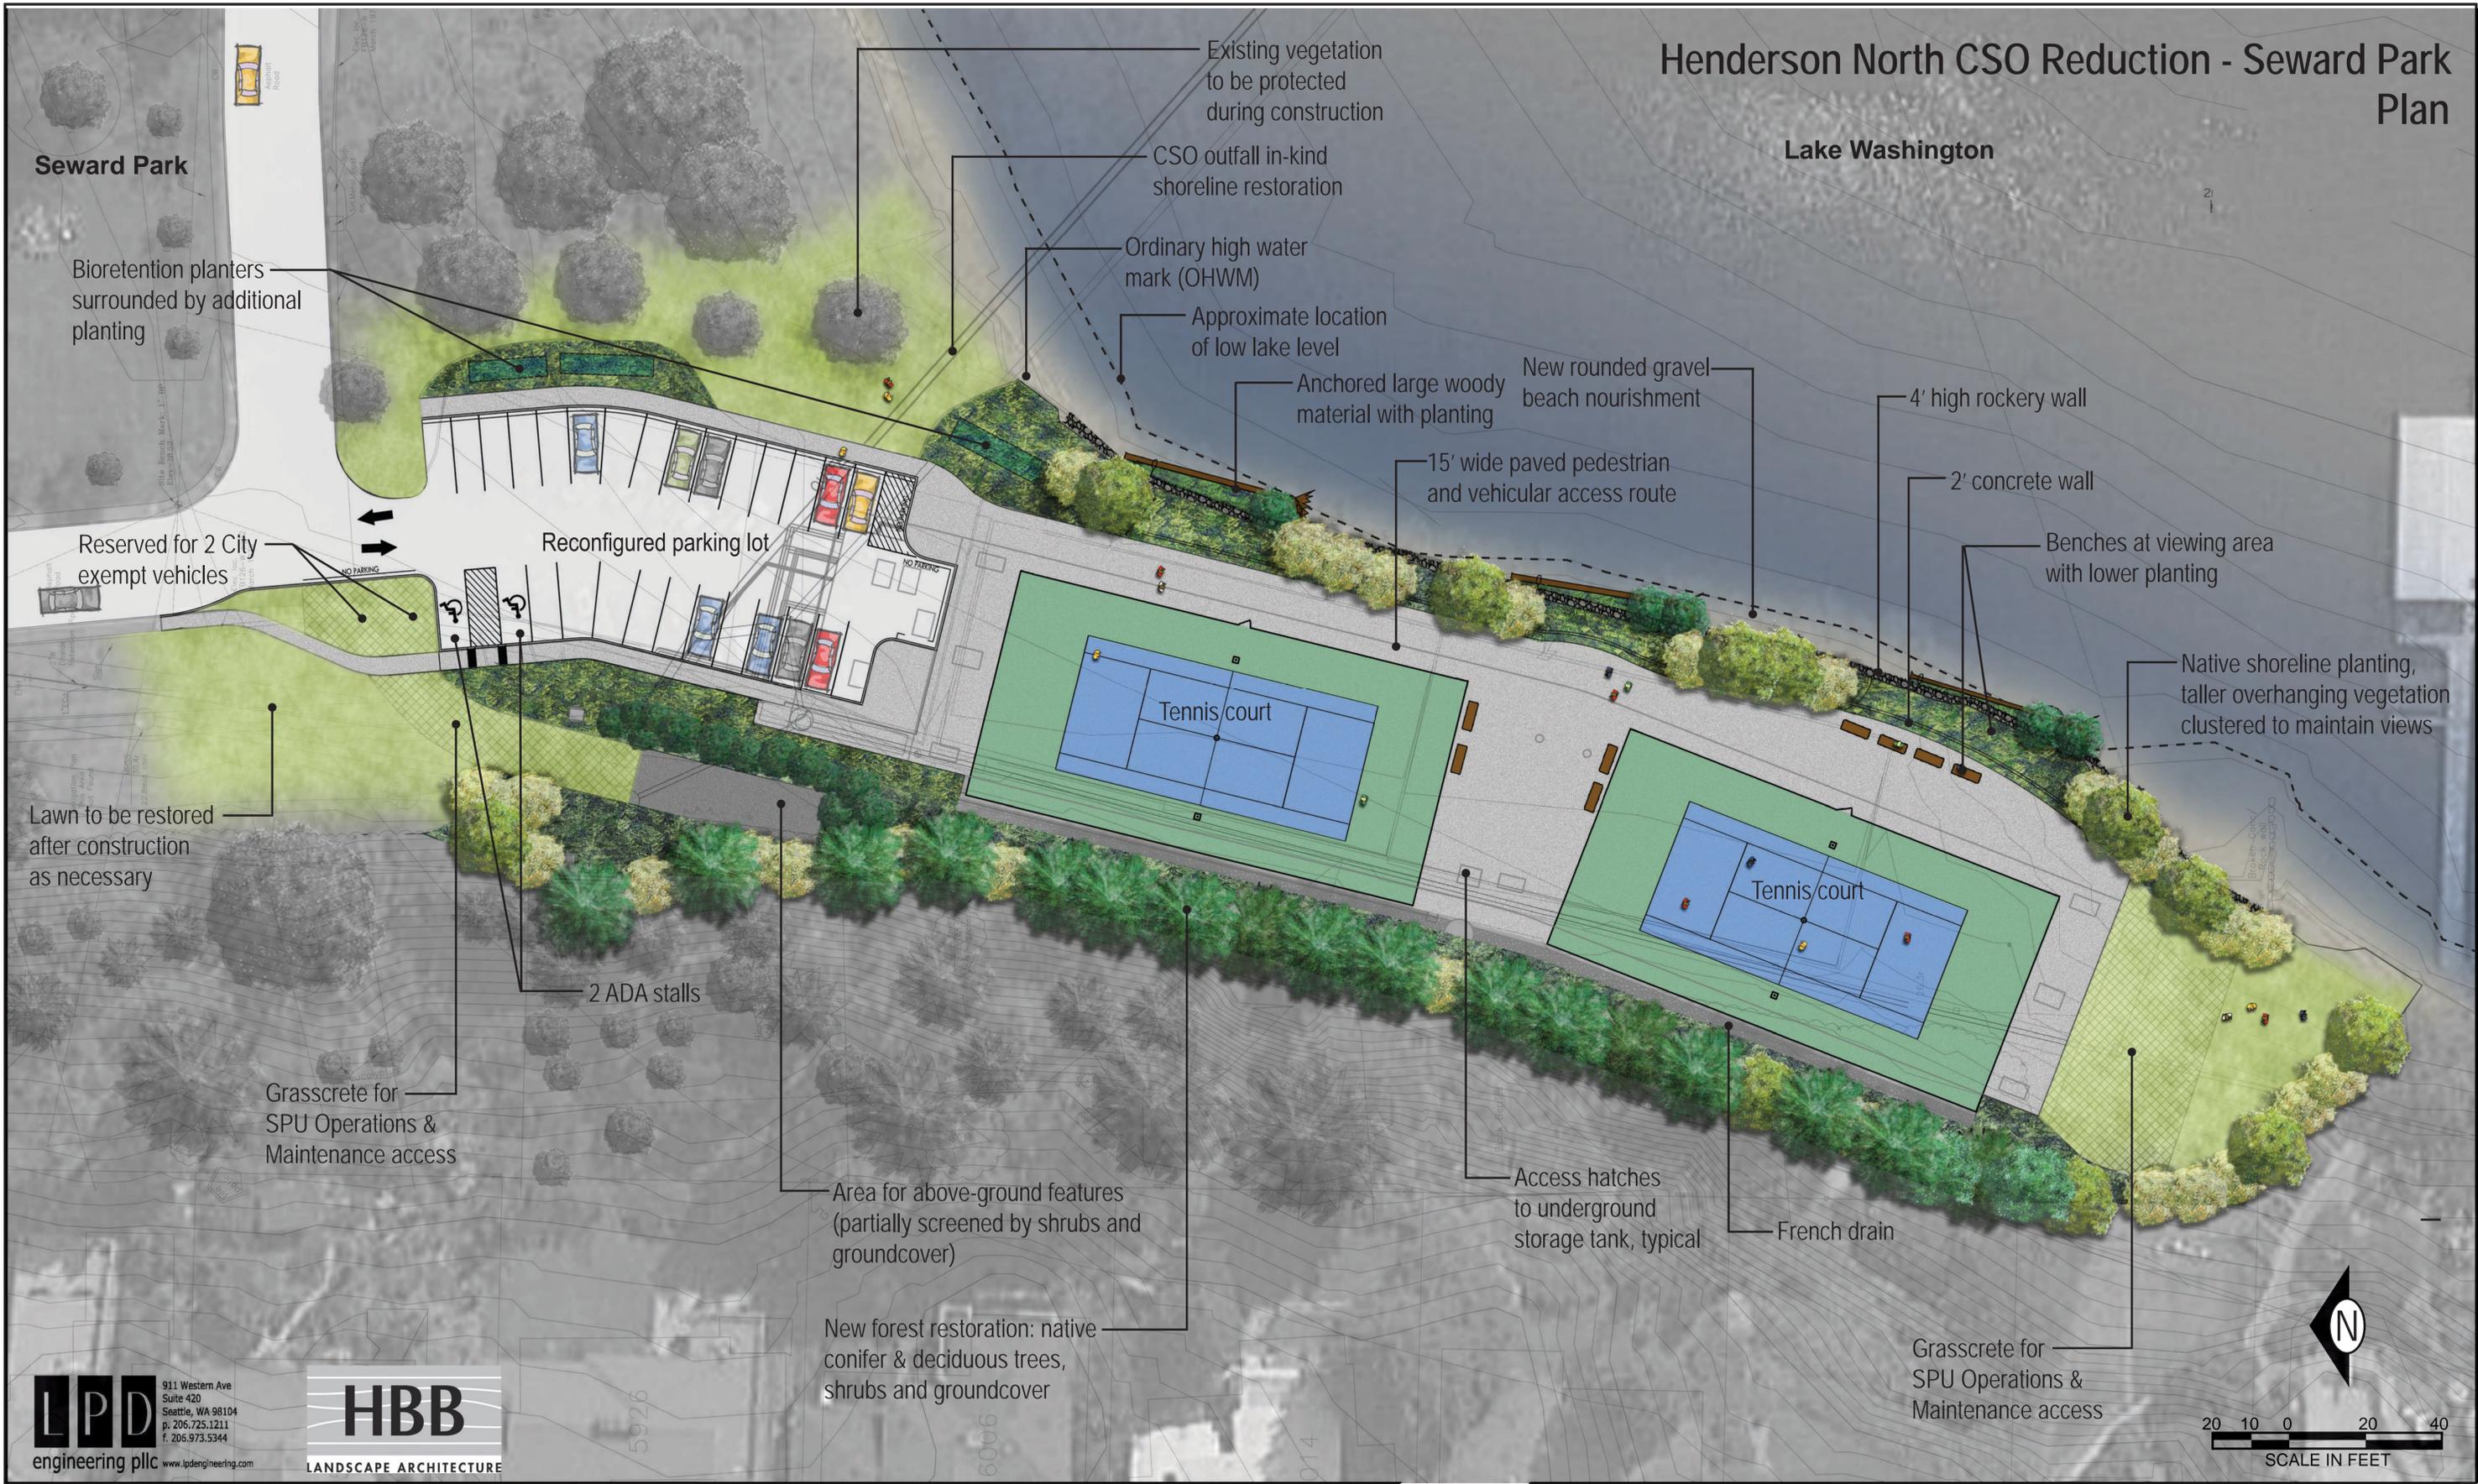

LPD
engineering pllc
911 Western Ave
Suite 420
Seattle, WA 98104
p. 206.725.1211
f. 206.973.5344
www.lpdengineering.com

HBB
LANDSCAPE ARCHITECTURE

HDR
HDR Engineering, Inc.

CH2MHILL

APPROVED FOR ADVERTISING
NANCY LOCKE
DEPARTMENT OF FINANCE & ADMINISTRATIVE SERVICES
SEATTLE, WASHINGTON 20

BY:
PURCHASING & CONTRACTING SERVICES DIRECTOR

NAME OR INITIALS AND DATE	INITIALS AND DATE
DESIGNED JAS CHECKED	REVIEWED: DES. CONST. SDOT PROJ. MGR.
DRAWN DMB CHECKED	RECEIVED REVISED AS BUILT
ALL WORK SHALL BE DONE IN ACCORDANCE WITH THE CITY OF SEATTLE STANDARD PLANS AND SPECIFICATIONS AND OTHER DOCUMENTS CALLED FOR IN SECTION 0-02.3 OF THE PROJECT MANUAL.	



Seattle Public Utilities
City of Seattle
Ray Hoffman, Director

ORDINANCE NO. APPROVED
FUND:
SCALE: H. 1"=20', V. 1"=10' INSPECTOR'S BOOK

**HENDERSON NORTH
CSO REDUCTION**

JOB NO.	PC	C304102
R/W		
CO		C304102
VAULT PLAN NO.		
SHEET 1 OF 2		

Henderson North CSO Reduction - Seward Park Section / Elevation

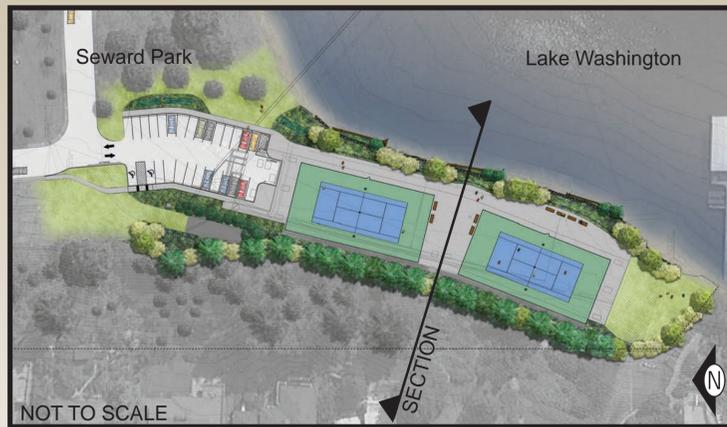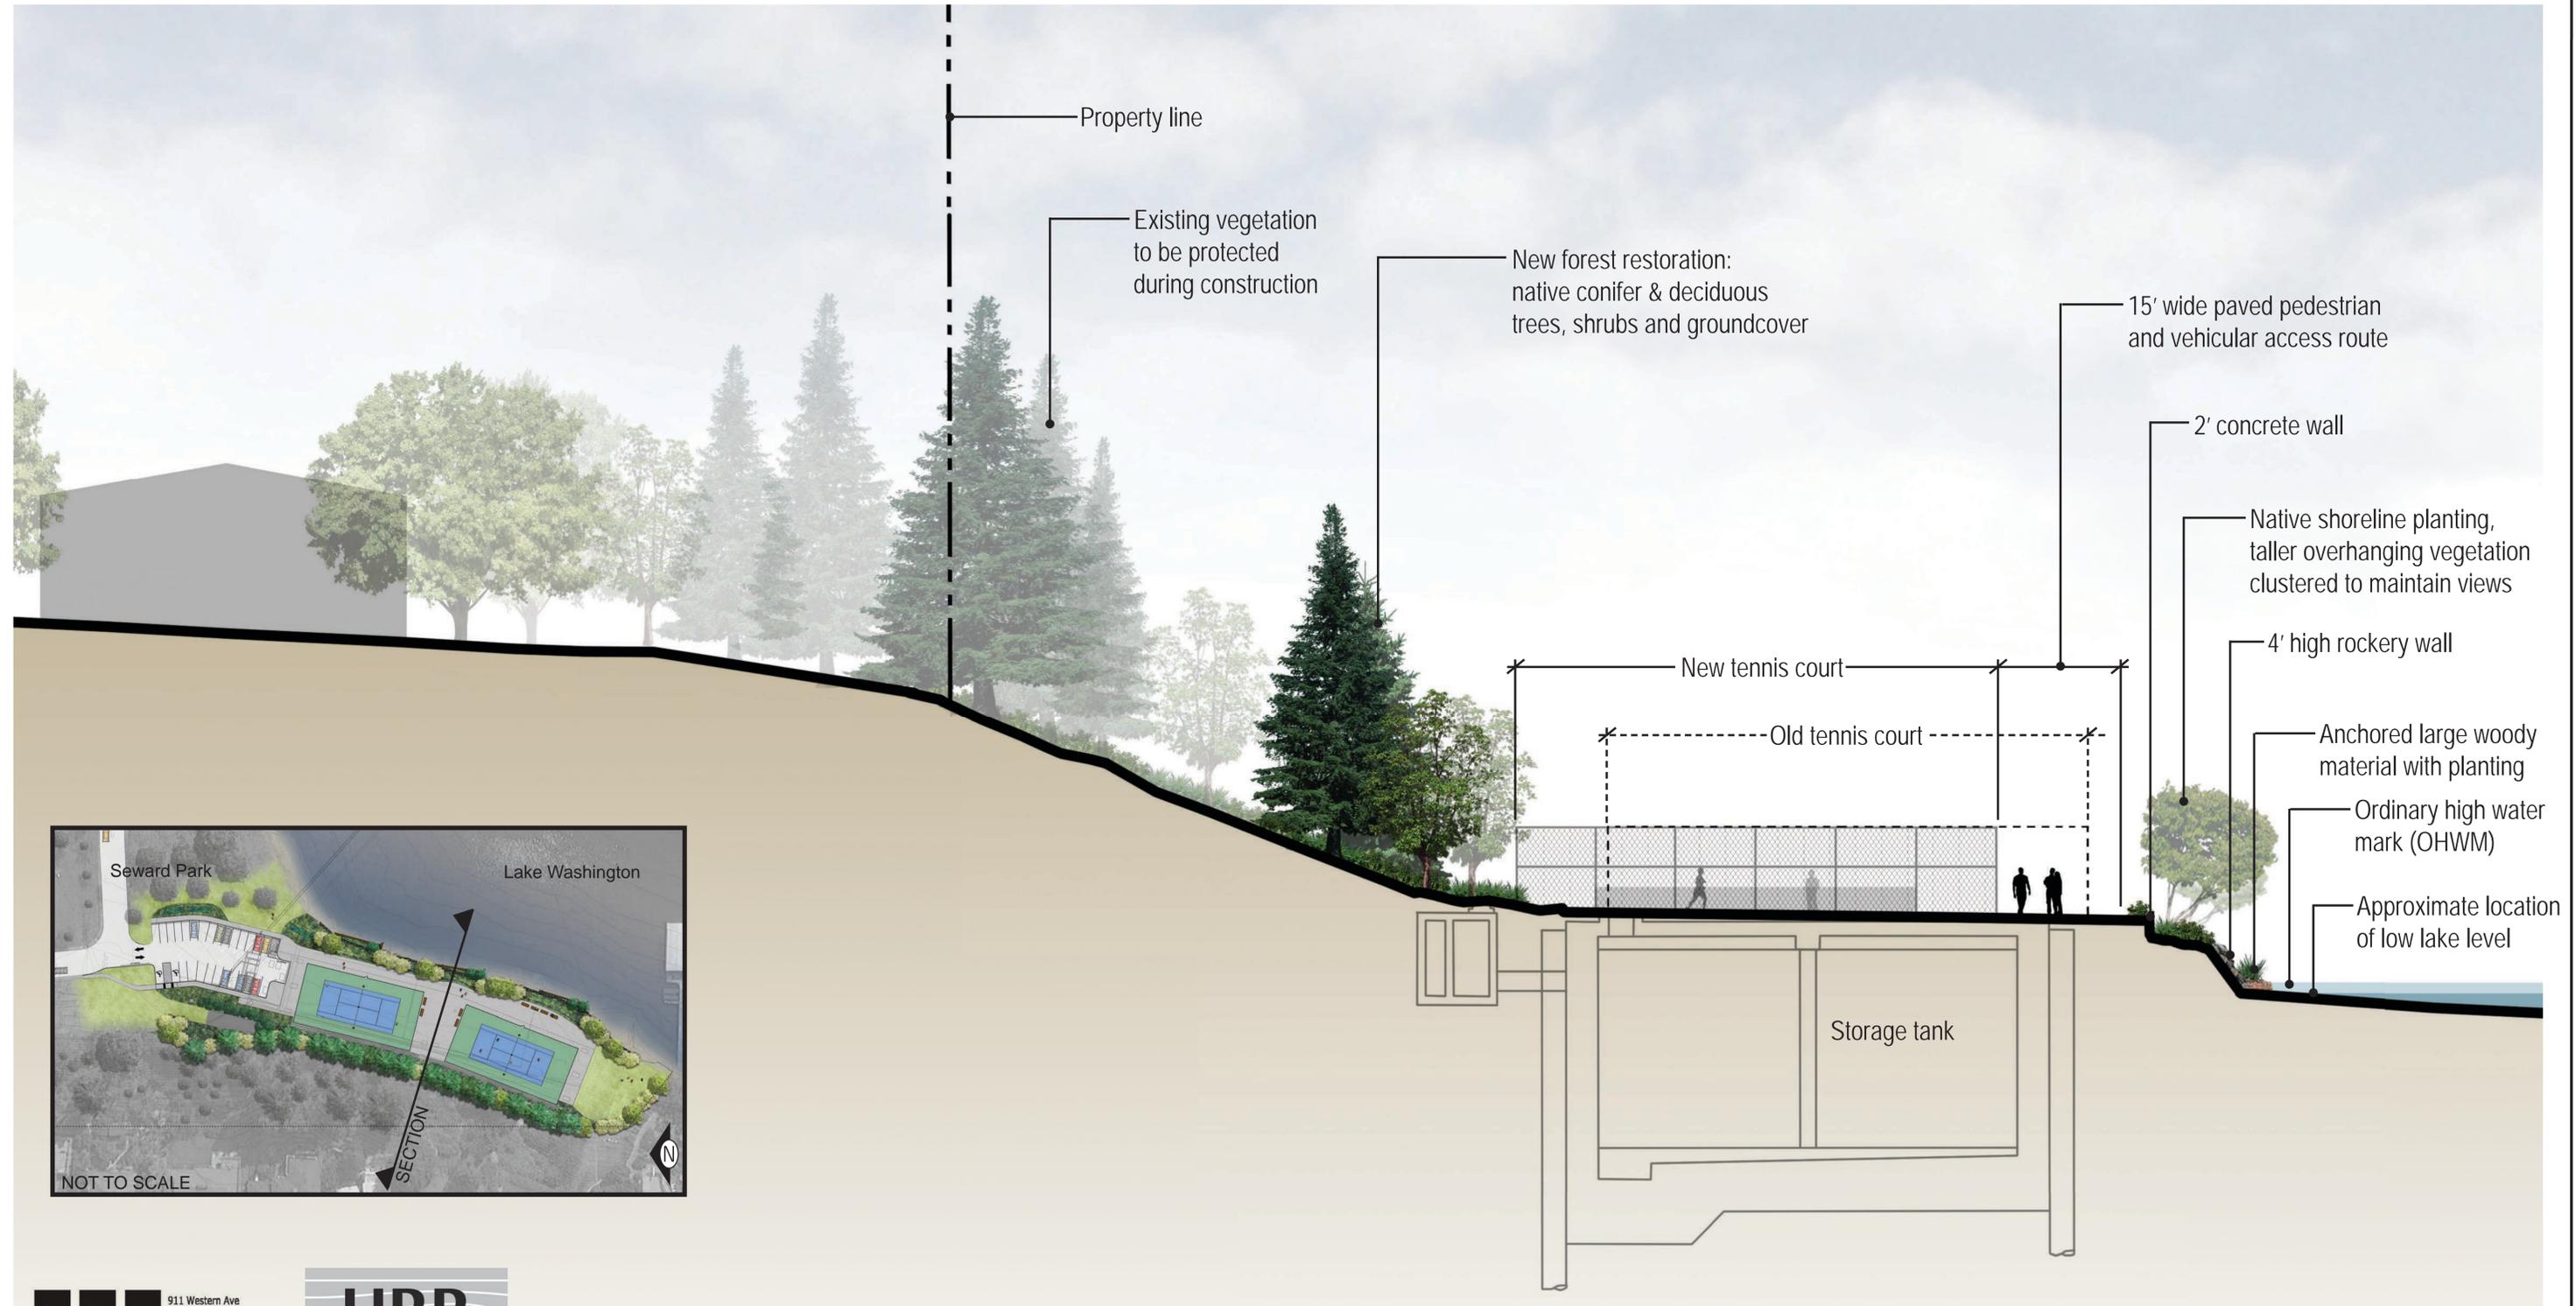

LPD engineering pllc
 911 Western Ave
 Suite 420
 Seattle, WA 98104
 p. 206.725.1211
 f. 206.973.5344
 www.lpdengineering.com

HBB
 LANDSCAPE ARCHITECTURE

HDR
 HDR Engineering, Inc.

CH2MHILL

APPROVED FOR ADVERTISING
 NANCY LOCKE
 DEPARTMENT OF FINANCE & ADMINISTRATIVE SERVICES
 SEATTLE, WASHINGTON 20
 BY: PURCHASING & CONTRACTING SERVICES DIRECTOR

NAME OR INITIALS AND DATE	INITIALS AND DATE
DESIGNED JAS	REVIEWED:
CHECKED	DES. CONST.
	SDOT PROJ. MGR.
DRAWN DMB	RECEIVED
CHECKED	REVISED AS BUILT
ALL WORK SHALL BE DONE IN ACCORDANCE WITH THE CITY OF SEATTLE STANDARD PLANS AND SPECIFICATIONS AND OTHER DOCUMENTS CALLED FOR IN SECTION 0-02.3 OF THE PROJECT MANUAL.	

Seattle Public Utilities
 City of Seattle
 Ray Hoffman, Director
 APPROVED
 ORDINANCE NO. _____
 FUND: _____
 SCALE: H. 1"=20', V. 1"=10' INSPECTOR'S BOOK

**HENDERSON NORTH
 CSO REDUCTION**

JOB NO.	PC	C304102
R/W		
CO		C304102
VAULT PLAN NO.		
SHEET 2 OF 2		