



D:\GIS\DATA\Projects\wash\SPU\Hen\North\FacPlan\Revised\Map_Docs\Draft\HenNorth_CS0_Reduction_Project\Fig_01-03_Basin_45_Improvements.mxd 10/11/2013

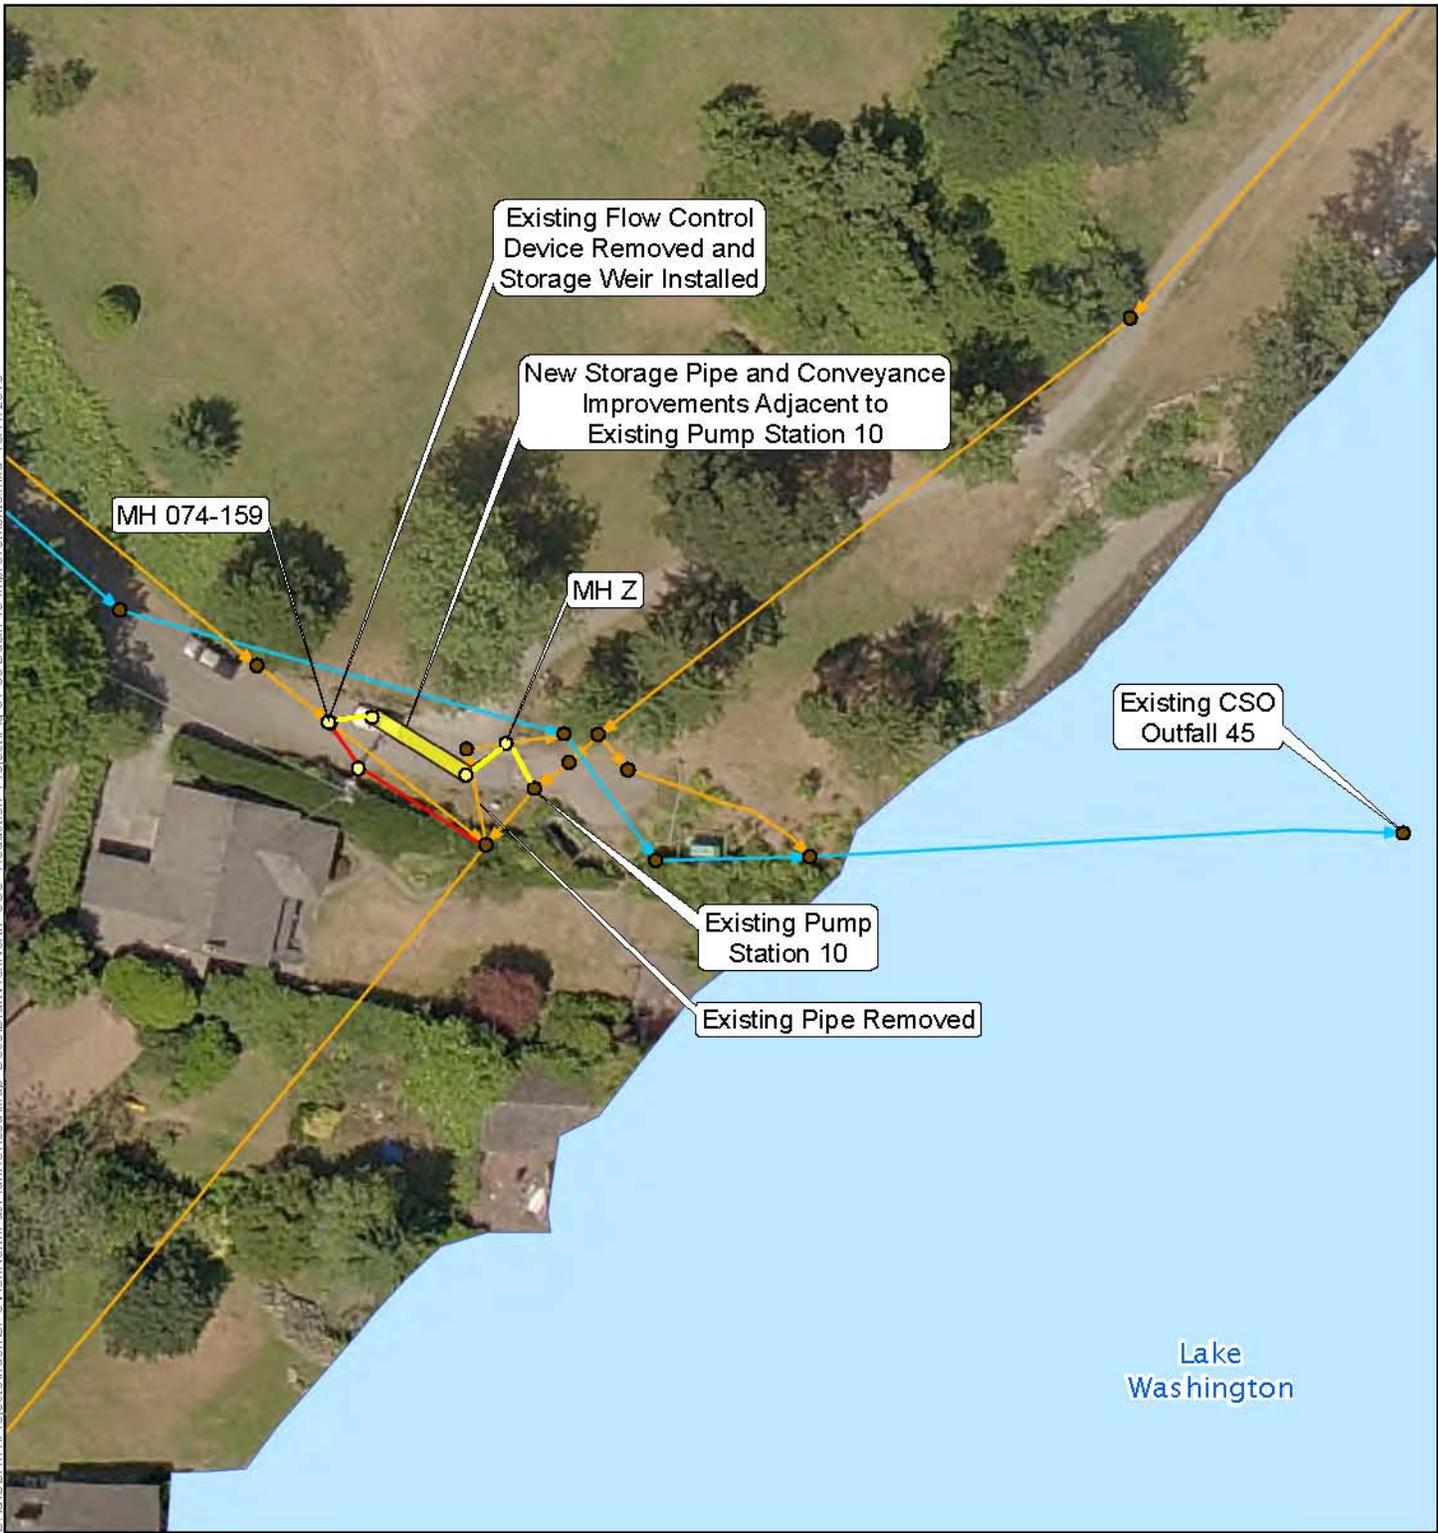

Legend

- New Maintenance Hole
- Existing Maintenance Hole
- New Combined Mainline
- Relocated Combined Mainline
- SPU Combined Mainline
- SPU Drainage Mainline

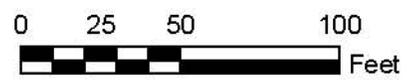

**Henderson North
CSO Reduction Project
Revised Facility Plan**

BASIN 45 CSO FACILITY 29A	
REVISED FACILITY PLAN NOVEMBER 2013	FIGURE 1-3