


# Henderson North CSO Reduction - Seward Park Plan

February 2014

Seward Park

Lake Washington

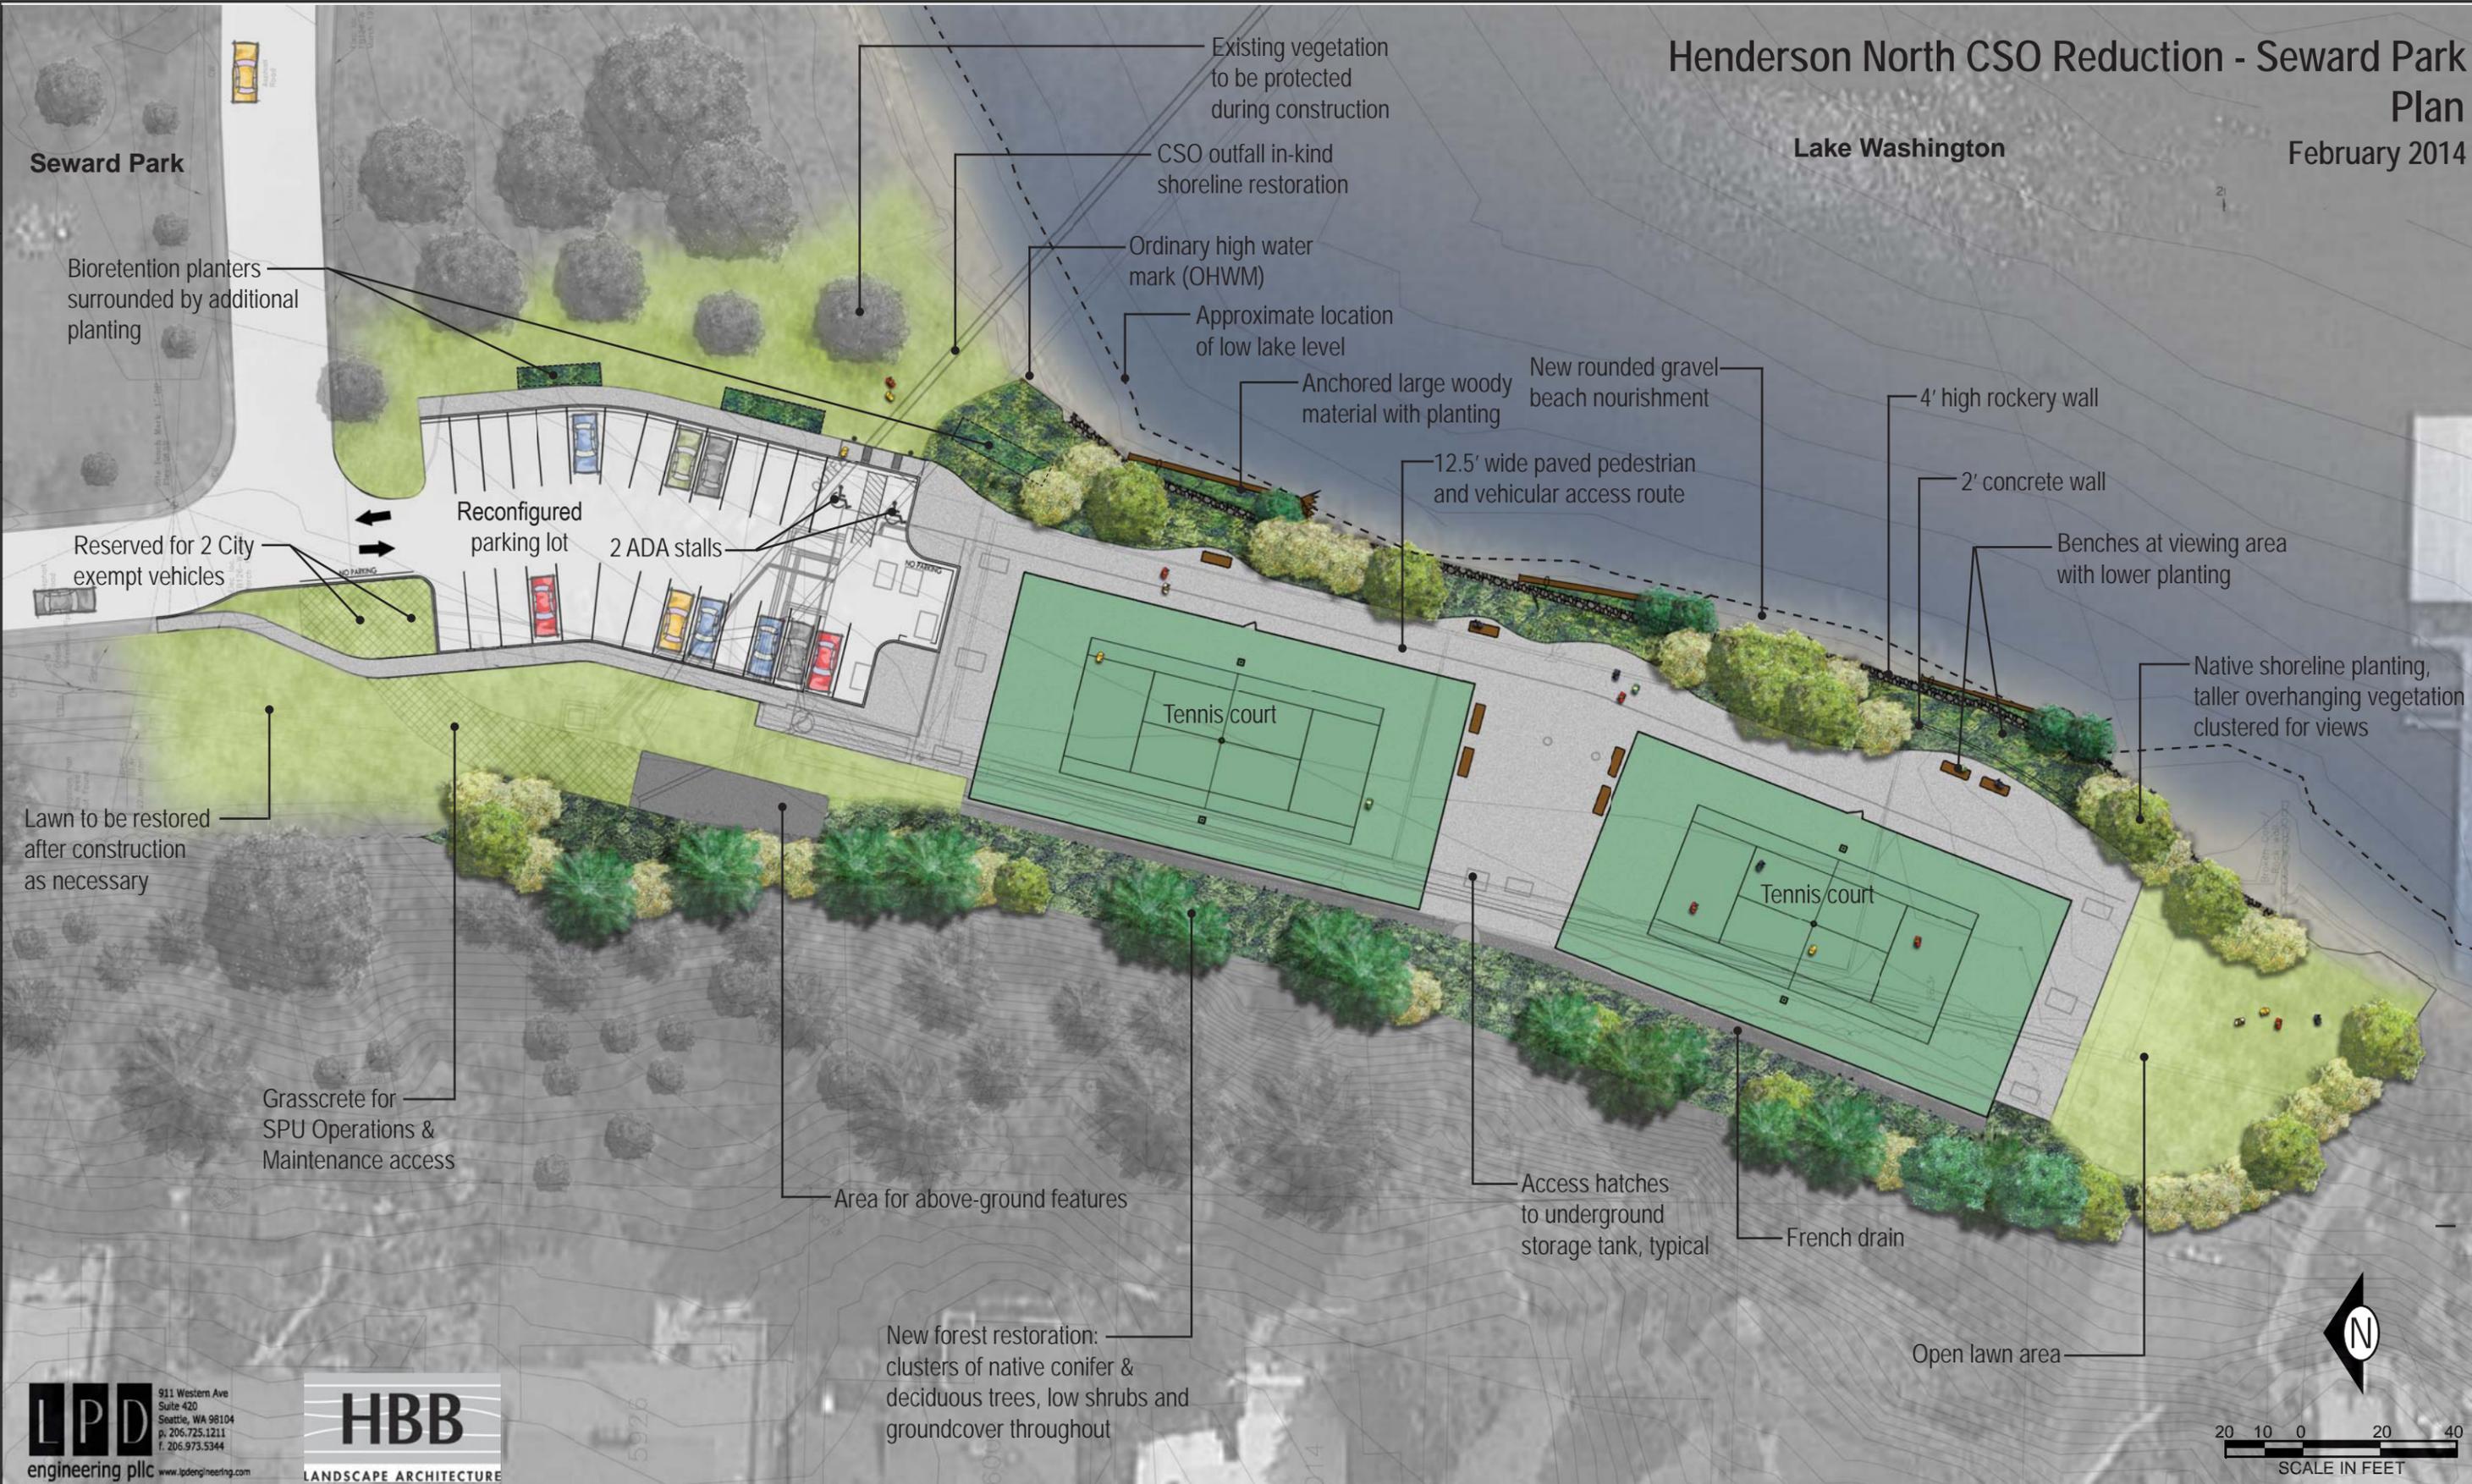

**LPD**  
engineering pllc  
911 Western Ave  
Suite 420  
Seattle, WA 98104  
p. 206.725.1211  
f. 206.973.5344  
www.lpdengineering.com

**HBB**  
LANDSCAPE ARCHITECTURE

**HDR**  
HDR Engineering, Inc.

**CH2MHILL**

APPROVED FOR ADVERTISING  
NANCY LOCKE  
DEPARTMENT OF FINANCE & ADMINISTRATIVE SERVICES  
SEATTLE, WASHINGTON 20

BY: PURCHASING & CONTRACTING SERVICES DIRECTOR

NAME OR INITIALS AND DATE	INITIALS AND DATE
DESIGNED JAS CHECKED	REVIEWED: DES. CONST. SDOT PROJ. MGR.
DRAWN DMB CHECKED	RECEIVED REVISED AS BUILT


ALL WORK SHALL BE DONE IN ACCORDANCE WITH THE CITY OF SEATTLE STANDARD PLANS AND SPECIFICATIONS AND OTHER DOCUMENTS CALLED FOR IN SECTION 0-02.3 OF THE PROJECT MANUAL.

**Seattle Public Utilities**  
City of Seattle  
Ray Hoffman, Director

ORDINANCE NO. APPROVED  
FUND:  
SCALE: H. 1"=20', V. 1"=10' INSPECTOR'S BOOK

**HENDERSON NORTH  
CSO REDUCTION**



JOB NO.	PC	C304102
R/W	CO	C304102
VAULT PLAN NO.		
SHEET	1	OF 2

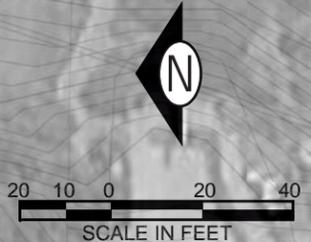

# Henderson North CSO Reduction - Seward Park

## Section / Elevation

February 2014

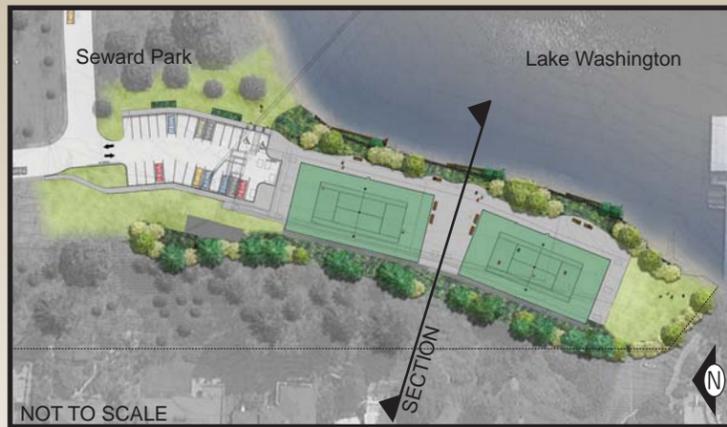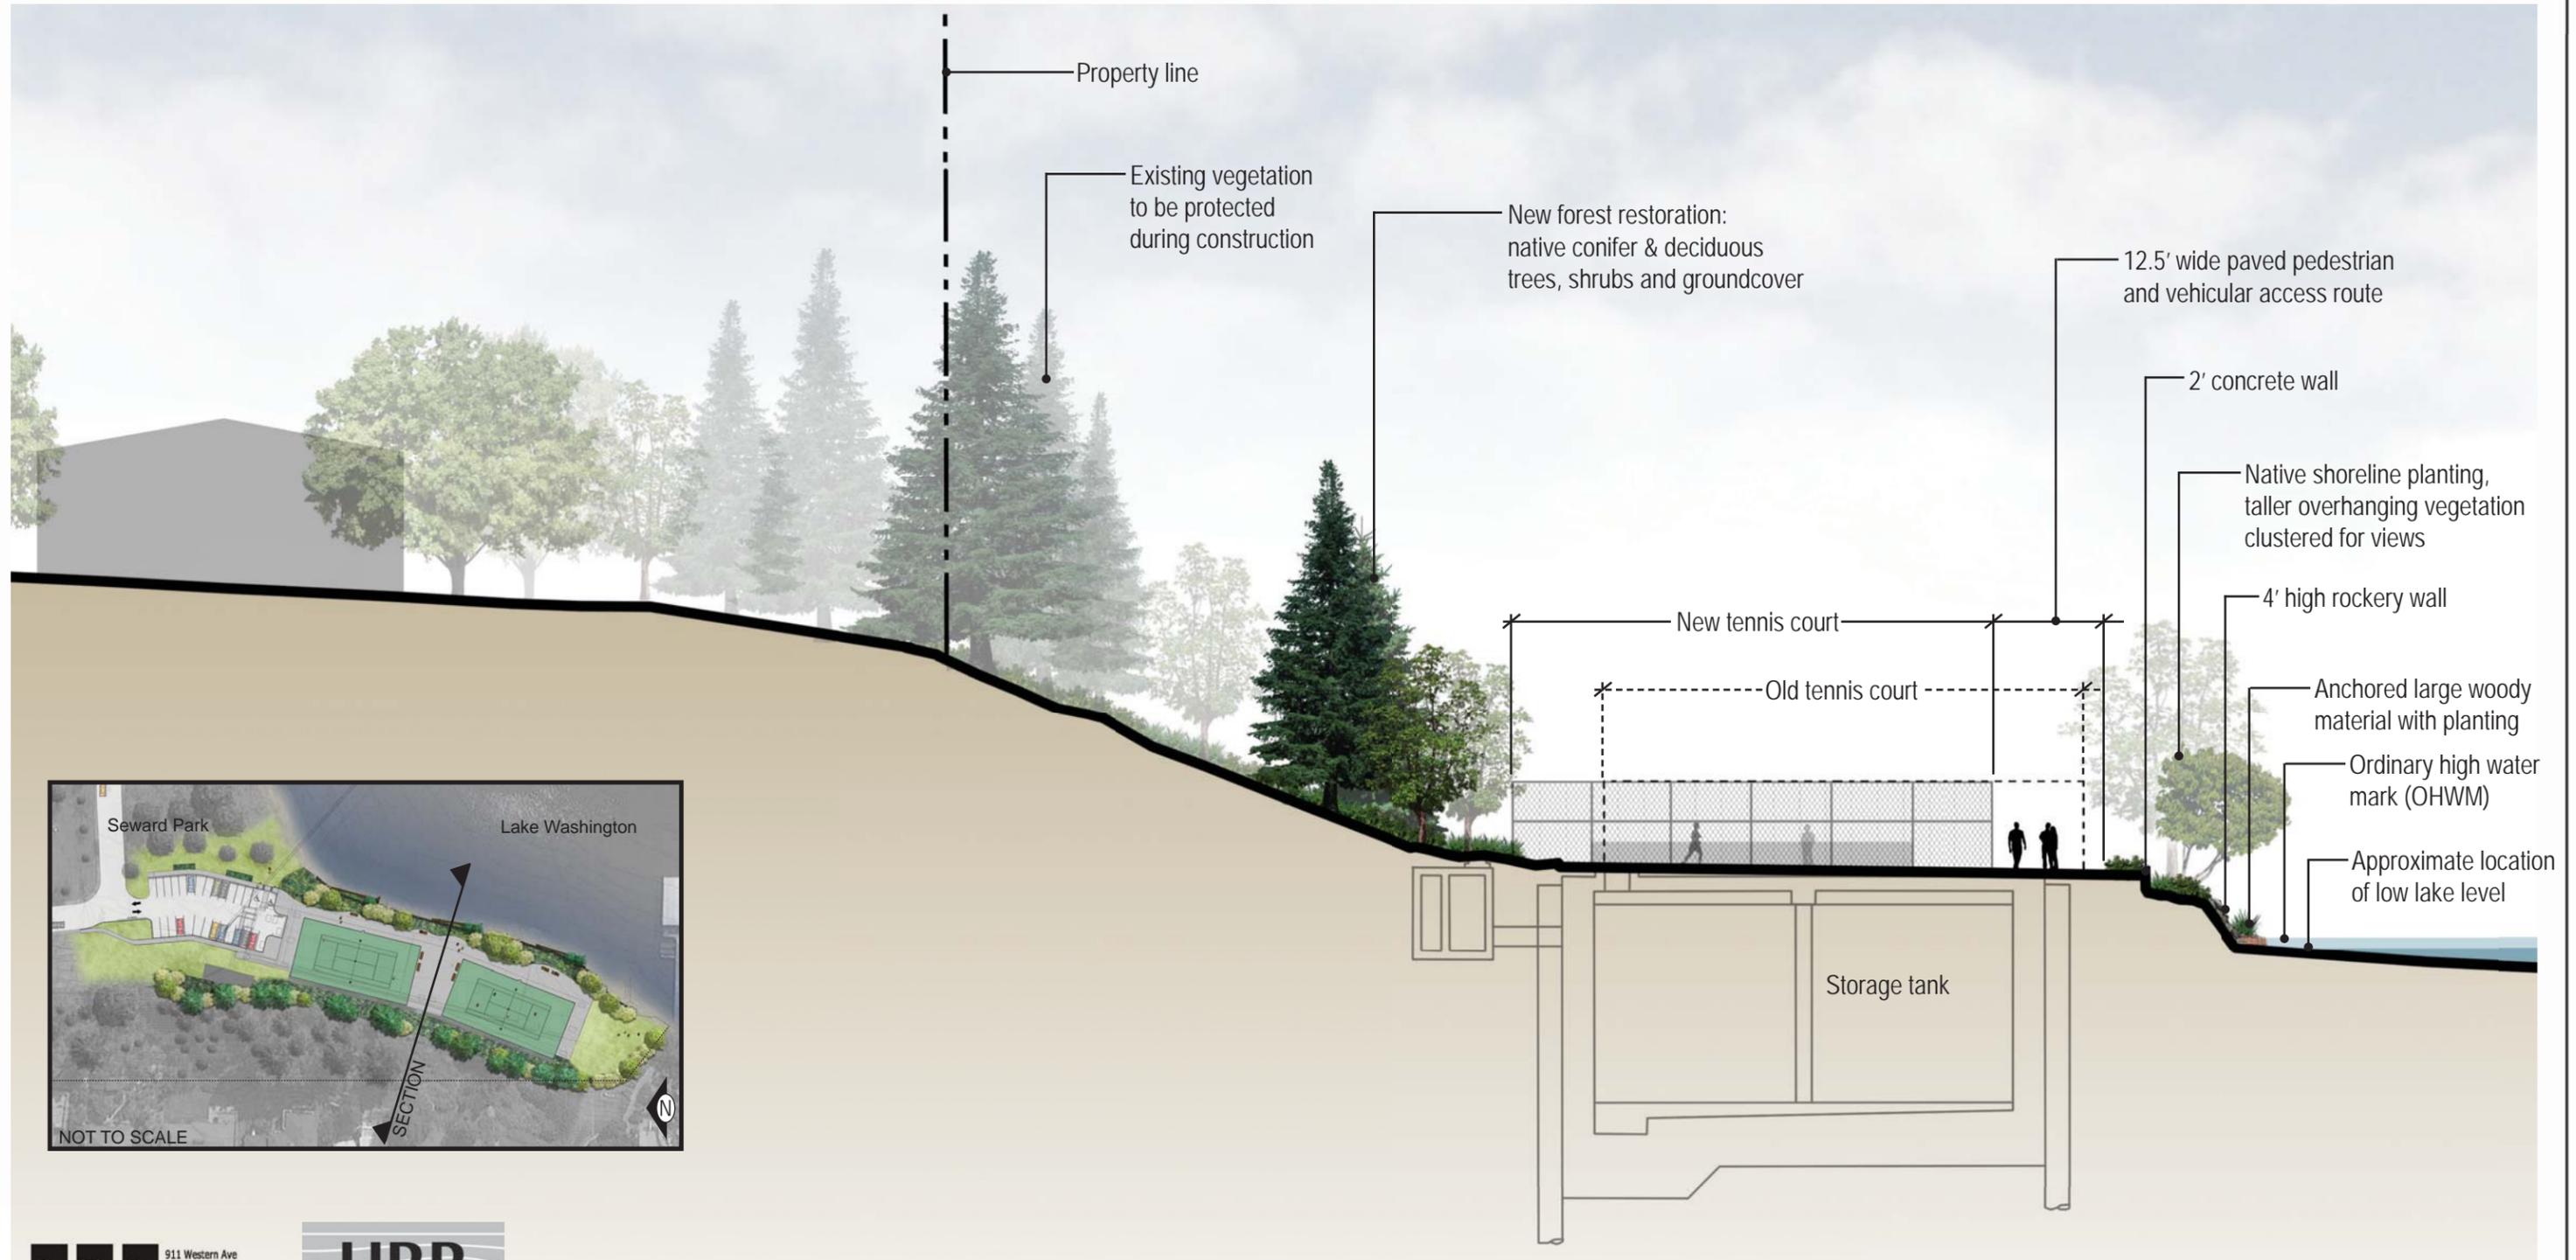

**LPD** engineering pllc  
 911 Western Ave  
 Suite 420  
 Seattle, WA 98104  
 p. 206.725.1211  
 f. 206.973.5344  
 www.lpdesign.com

**HBB**  
 LANDSCAPE ARCHITECTURE

**HDR**

HDR Engineering, Inc.

**CH2MHILL**

APPROVED FOR ADVERTISING  
 NANCY LOCKE  
 DEPARTMENT OF FINANCE & ADMINISTRATIVE SERVICES  
 SEATTLE, WASHINGTON 20

BY: PURCHASING & CONTRACTING SERVICES DIRECTOR

NAME OR INITIALS AND DATE	INITIALS AND DATE
DESIGNED JAS	REVIEWED: DES. SDOT
CHECKED	CONST. PROJ. MGR.
DRAWN DMB	RECEIVED
CHECKED	REVISED AS BUILT

ALL WORK SHALL BE DONE IN ACCORDANCE WITH THE CITY OF SEATTLE STANDARD PLANS AND SPECIFICATIONS AND OTHER DOCUMENTS CALLED FOR IN SECTION 0-02.3 OF THE PROJECT MANUAL.

**Seattle Public Utilities**  
 City of Seattle  
 Ray Hoffman, Director  
 APPROVED  
 ORDINANCE NO. \_\_\_\_\_  
 FUND: \_\_\_\_\_  
 SCALE: H. 1"=20', V. 1"=10' INSPECTOR'S BOOK

**HENDERSON NORTH  
 CSO REDUCTION**

JOB NO.	PC	C304102
R/W		
CO		C304102
VAULT PLAN NO.		
SHEET	2	OF 2