


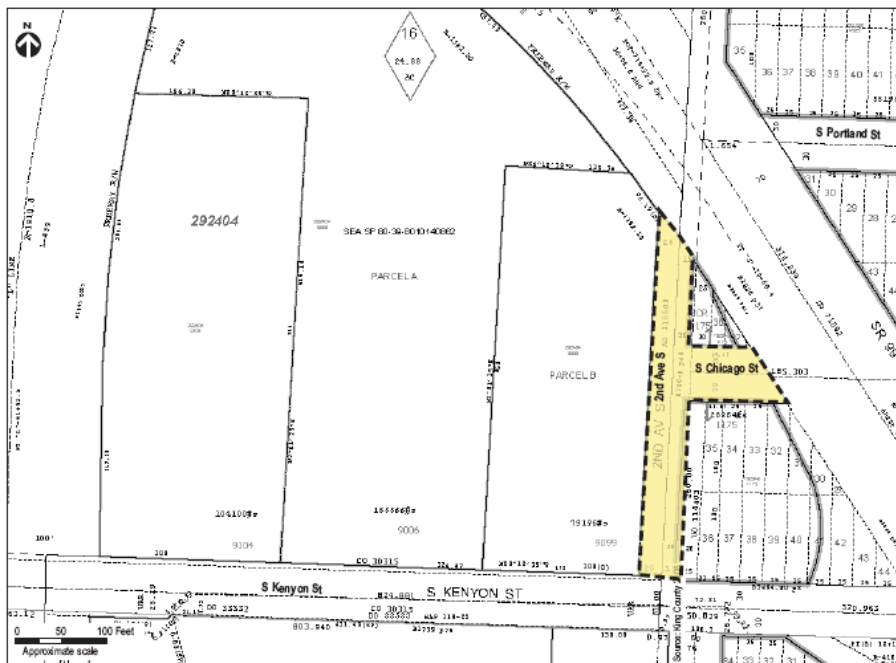

Plat Map of the proposed street vacations



Context aerial photo 1



Rendered Phase 1 Site Plan



Context aerial photo 2

Key			
Property	Acres	Ownership	Use
①	11.34	SFU	Solid Waste Transfer Station
②	2.36	SFU	Bus Yard
③	4.28	SFU	Bus Yard
④	1.82	SFU	Bus Yard
⑤	0.65	SFU	Bus Yard
⑥	6.40	Ward Investment Properties	Warehouse
⑦	0.72	7801 S. 2nd St. S. 2nd	Warehouse

Proposed Viewing Room



VIEWING AREA

- 675 SF with additional 122 SF circulation zone to the south
- 35' wide x 20' room
- 35' wide viewing window
9'-6" in height providing floor to ceiling glazing



ADMINISTRATIVE LEVEL FLOOR PLAN




NORTH/SOUTH SECTION D




VIEW TOWARDS TIPPING FLOOR FROM PUBLIC VIEWING AREA



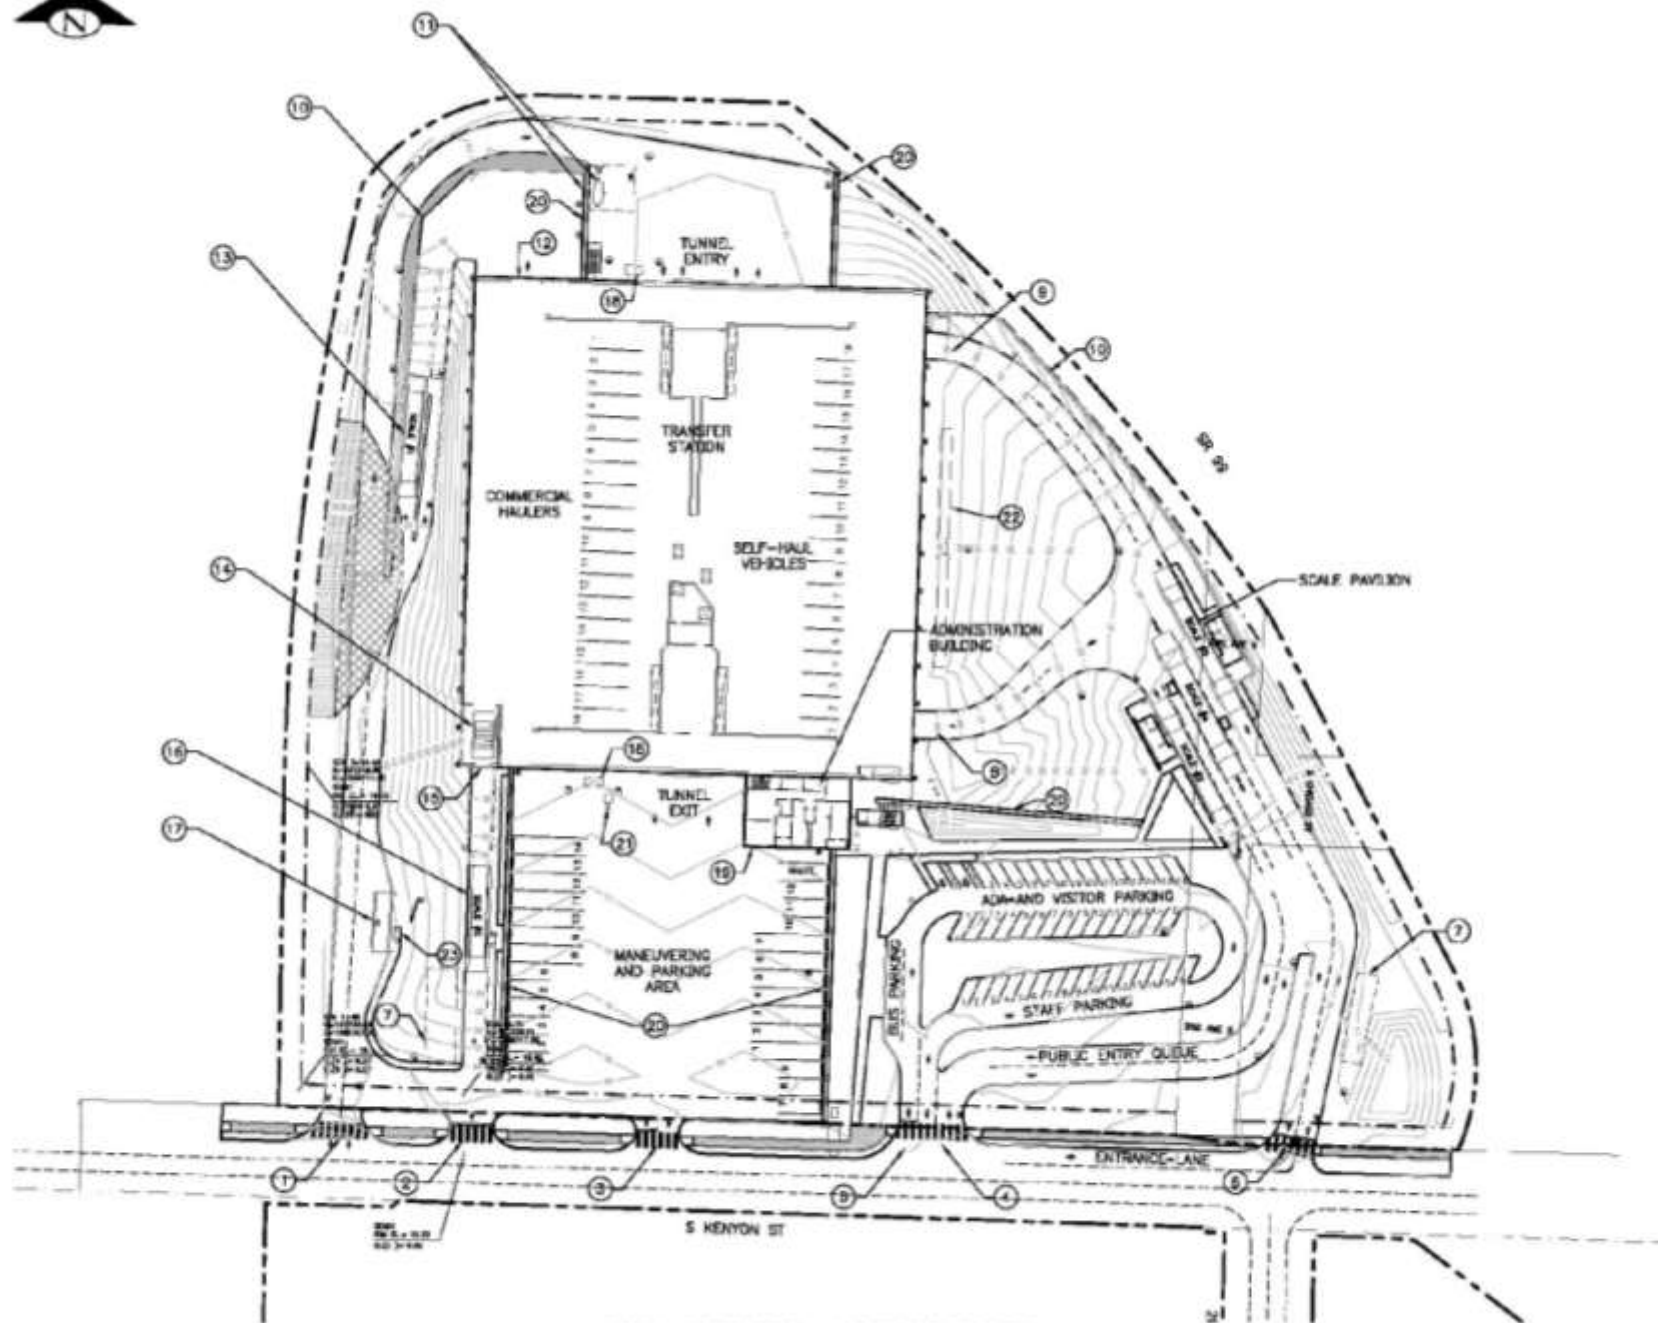


SCALE: 1"=50'

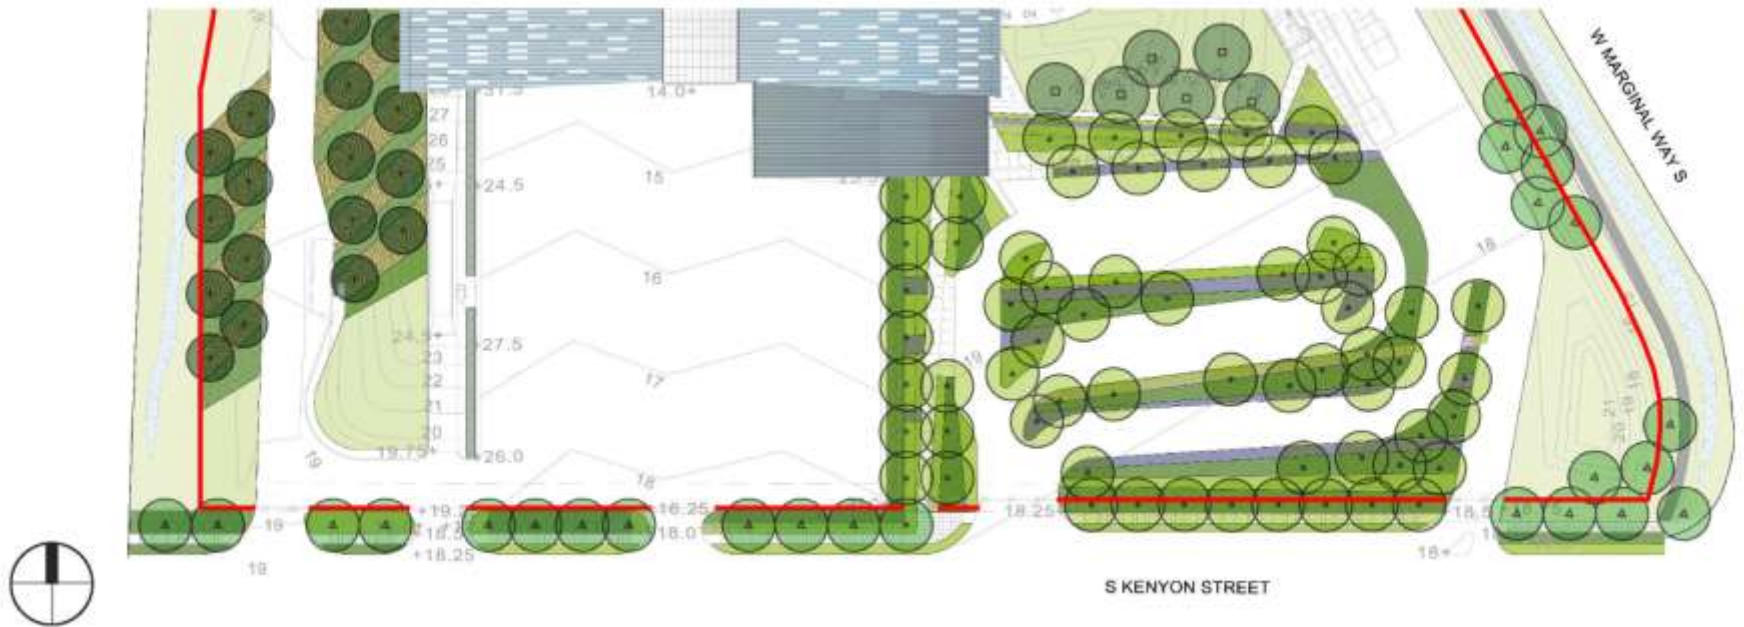

RECOMMENDED BICYCLE FACILITIES (SOUTH)

SEATTLE BICYCLE MASTER PLAN
JUNE 2007



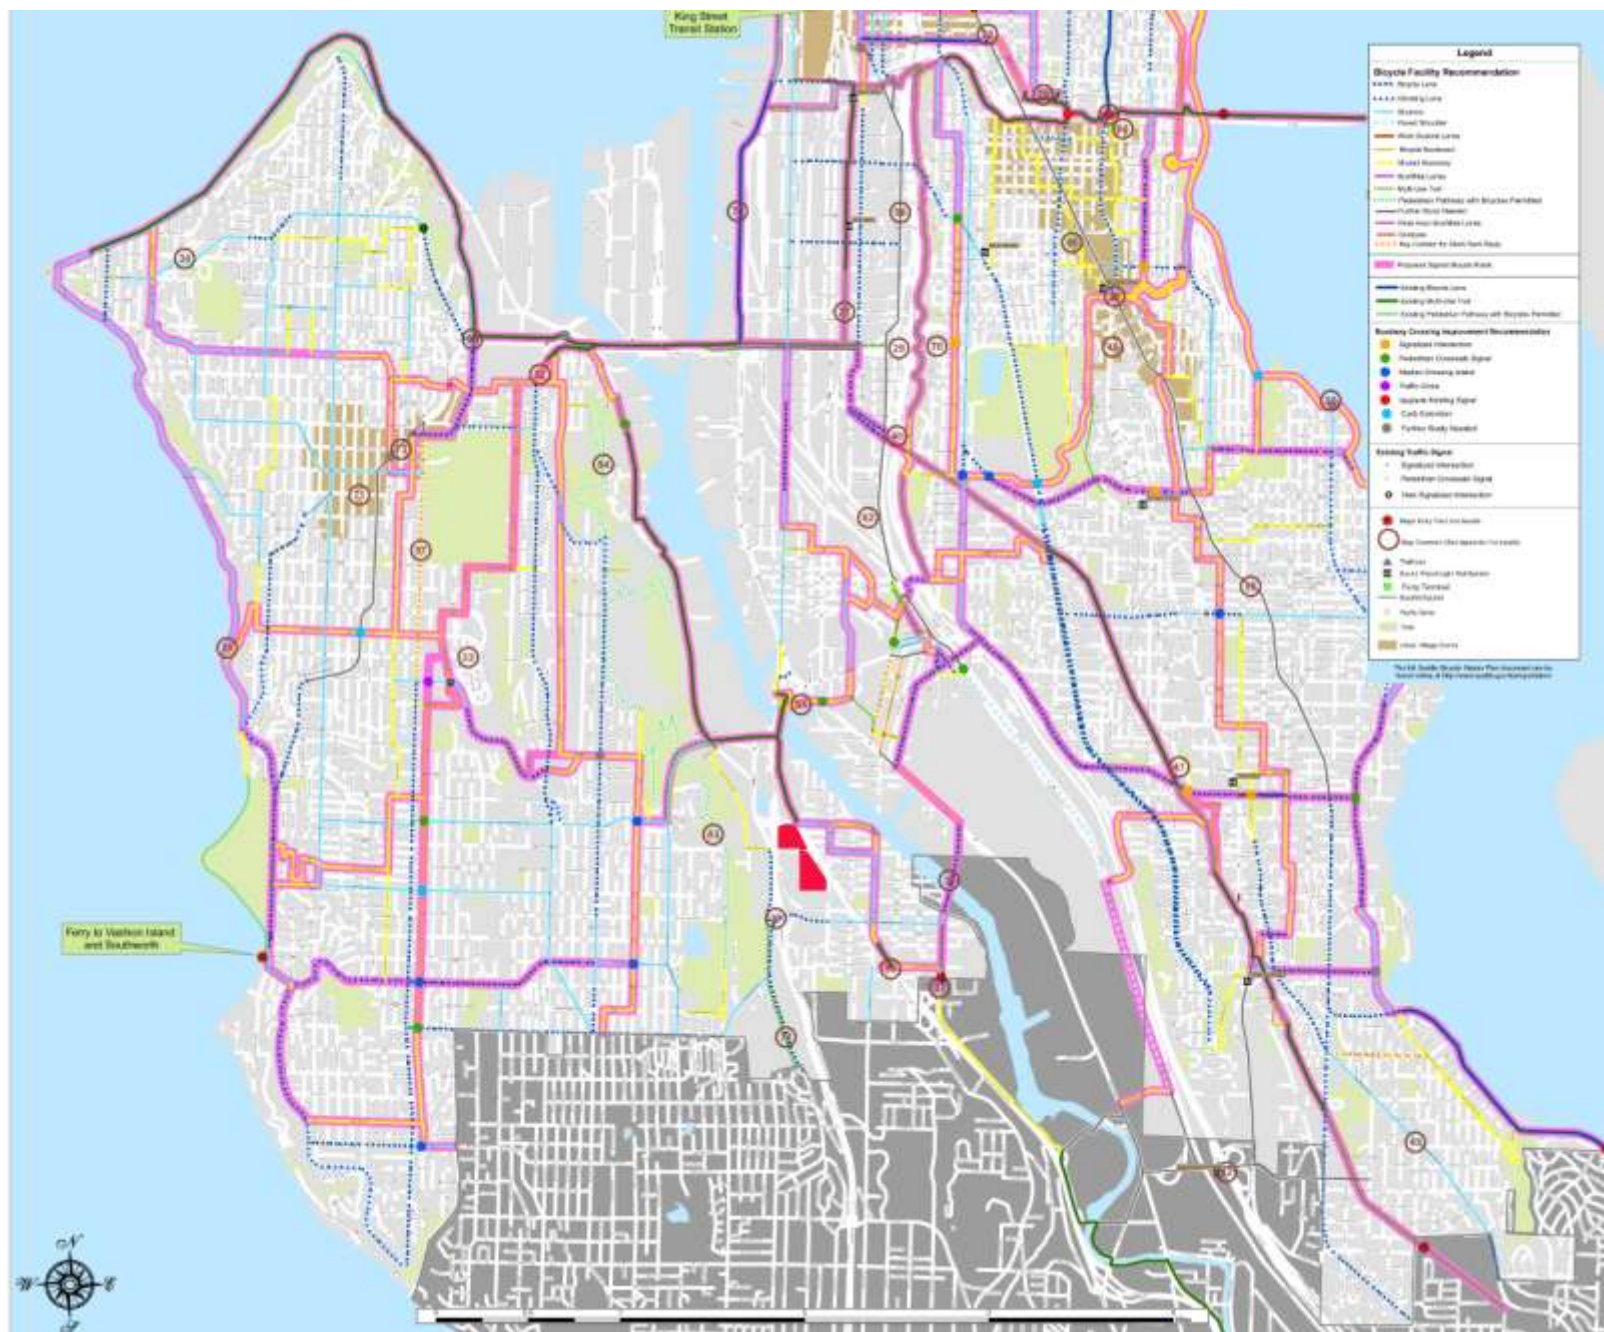












- LEGEND**
- 1. COMMUNITY AMENITIES
 - 2. GREEN SPACE / WETLANDS
 - 3. URBAN VILLAGE BOUNDARY
 - 4. PATHS / TRAILS
 - 5. CAMPAIGN GLETON
 - 6. CESAR CHAVEZ PARK
 - 7. CONCORD SCHOOL
 - 8. DUWAMISH WATERWAY PARK
 - 9. ENVIRONMENTAL COALITION OF GROWTH ACROSS SEATTLE
 - 10. PRESTON
 - 11. KING COUNTY AIRPORT
 - 12. WARREN FARM
 - 13. NEW HOPE PRESBYTERIAN CHURCH
 - 14. ORONDO CHURCH
 - 15. SEAMAR BOING
 - 16. SEAMAR COMMUNITY HEALTH CENTER CLINICA DE COMUNIDAD
 - 17. SOUTH PARK COMMUNITY CENTER
 - 18. SOUTH PARK LIBRARY
 - 19. WESTCREST PARK
 - 20. WEST DUWAMISH GREENBELT
 - 21. DUWAMISH BIKEWAY
 - 22. BUS ROUTE 132 TO DOWNTOWN SEATTLE
 - 23. BUS ROUTE 132 TO DES MOINES & BURIE TRANSIT CENTER
 - 24. EXISTING PEDESTRIAN CROSSWALK
 - 25. PROPOSED
 - 26. WEST MARGINAL WAY OFF RAMP AT S KENYON AND STH AVE S TARGETED FOR IMPROVEMENT IN PEDESTRIAN MASTER PLAN
 - 27. DETROIT AVE SW IS TARGETED FOR IMPROVEMENTS IN THE BICYCLE MASTER PLAN

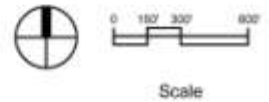


SR 509

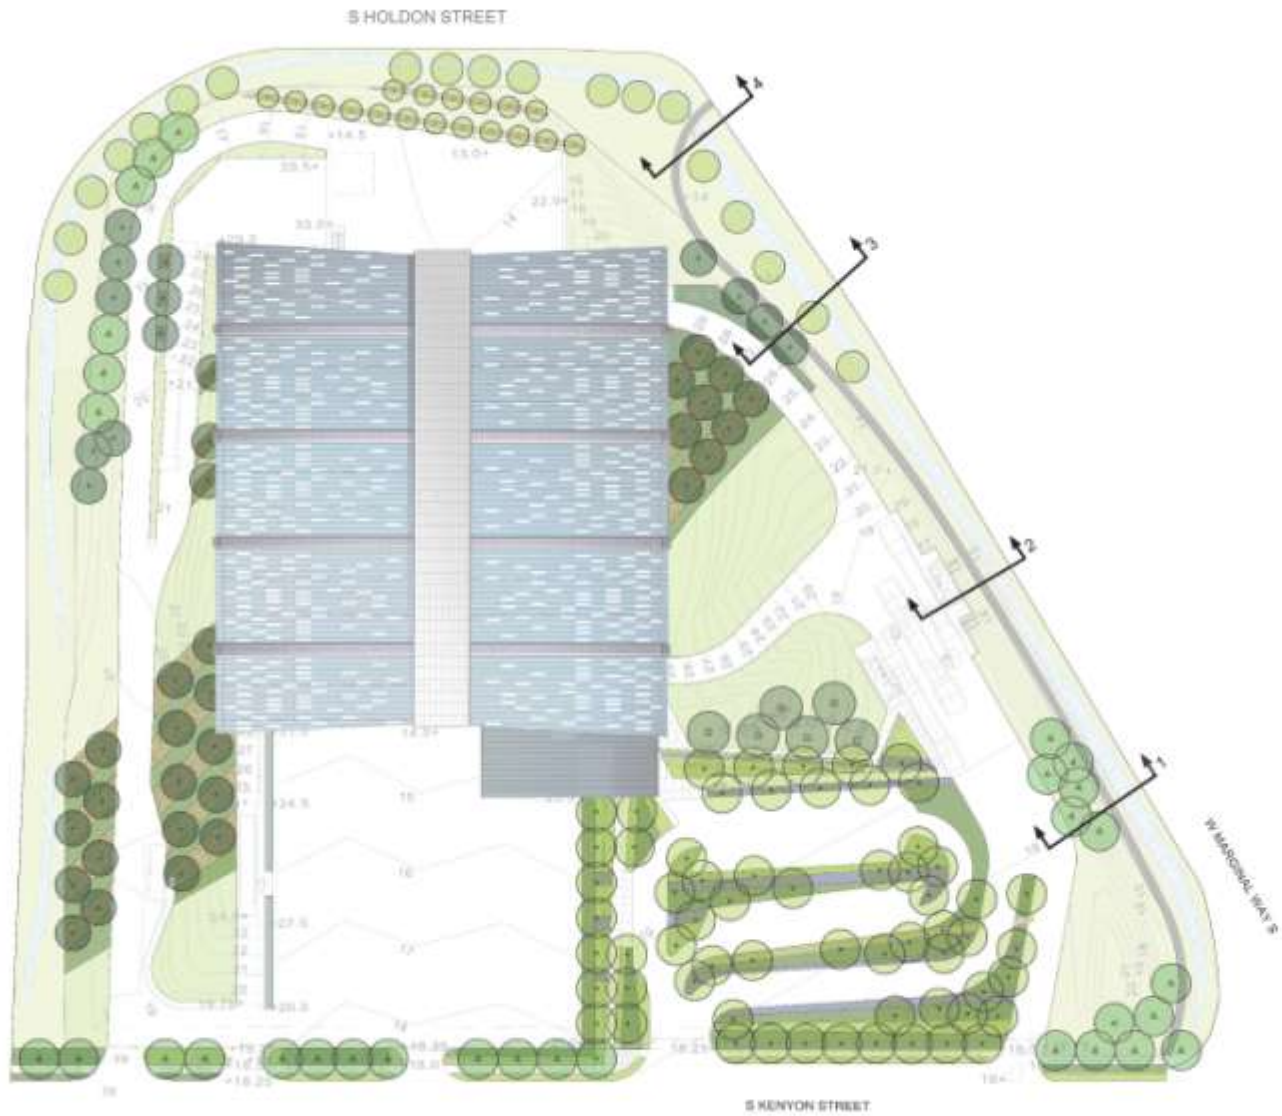


0 25' 50' 100'
Scale

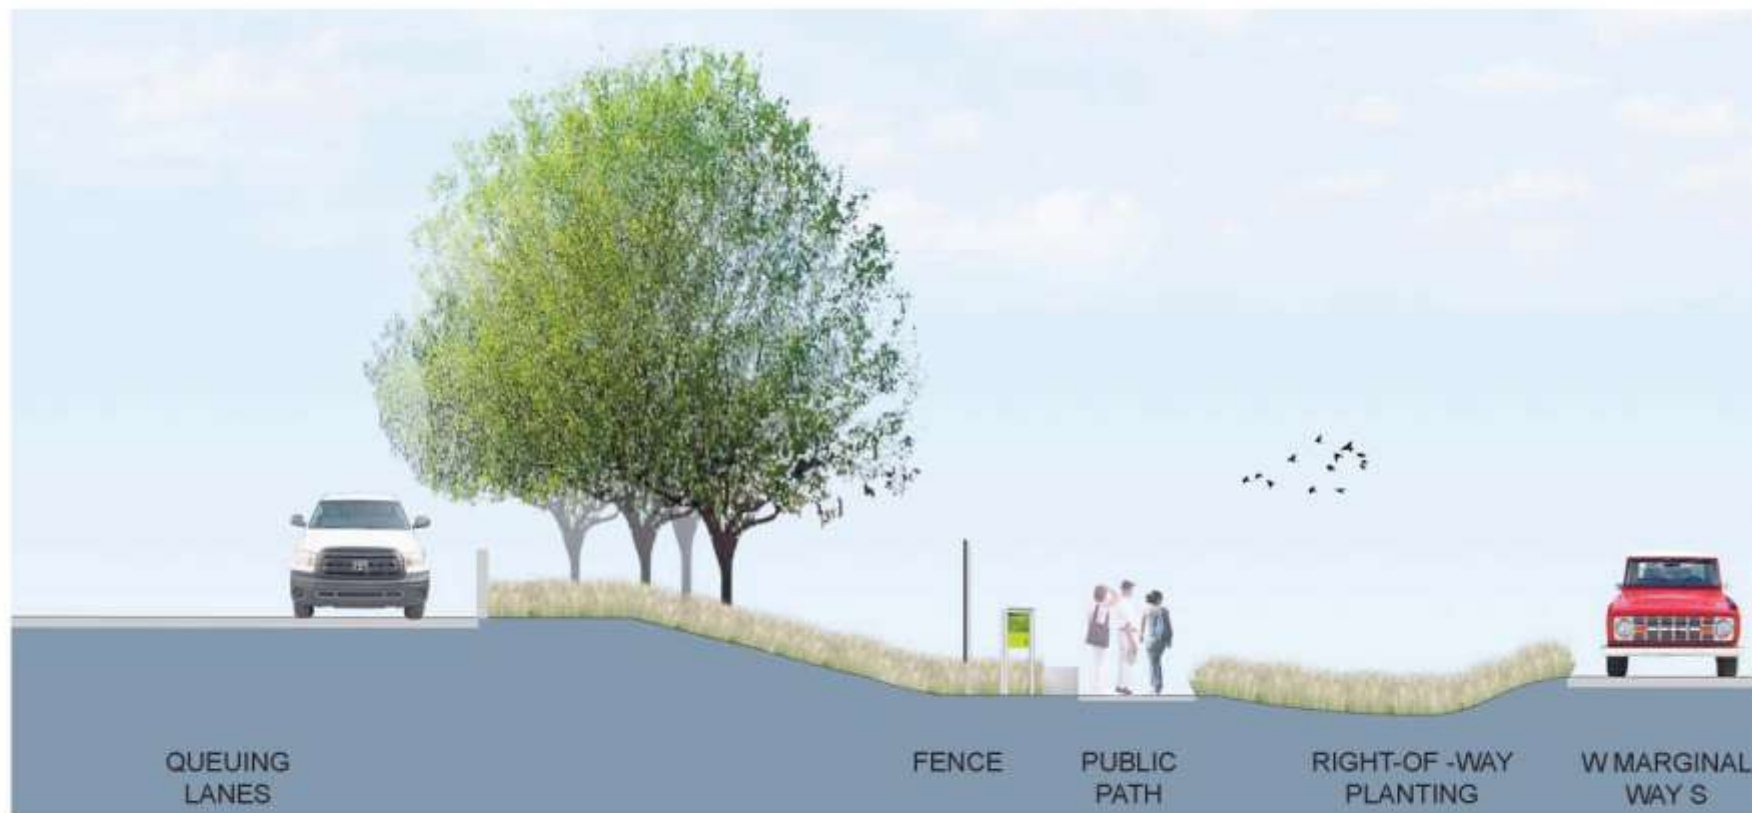

SECTION 01

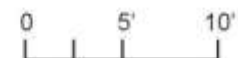

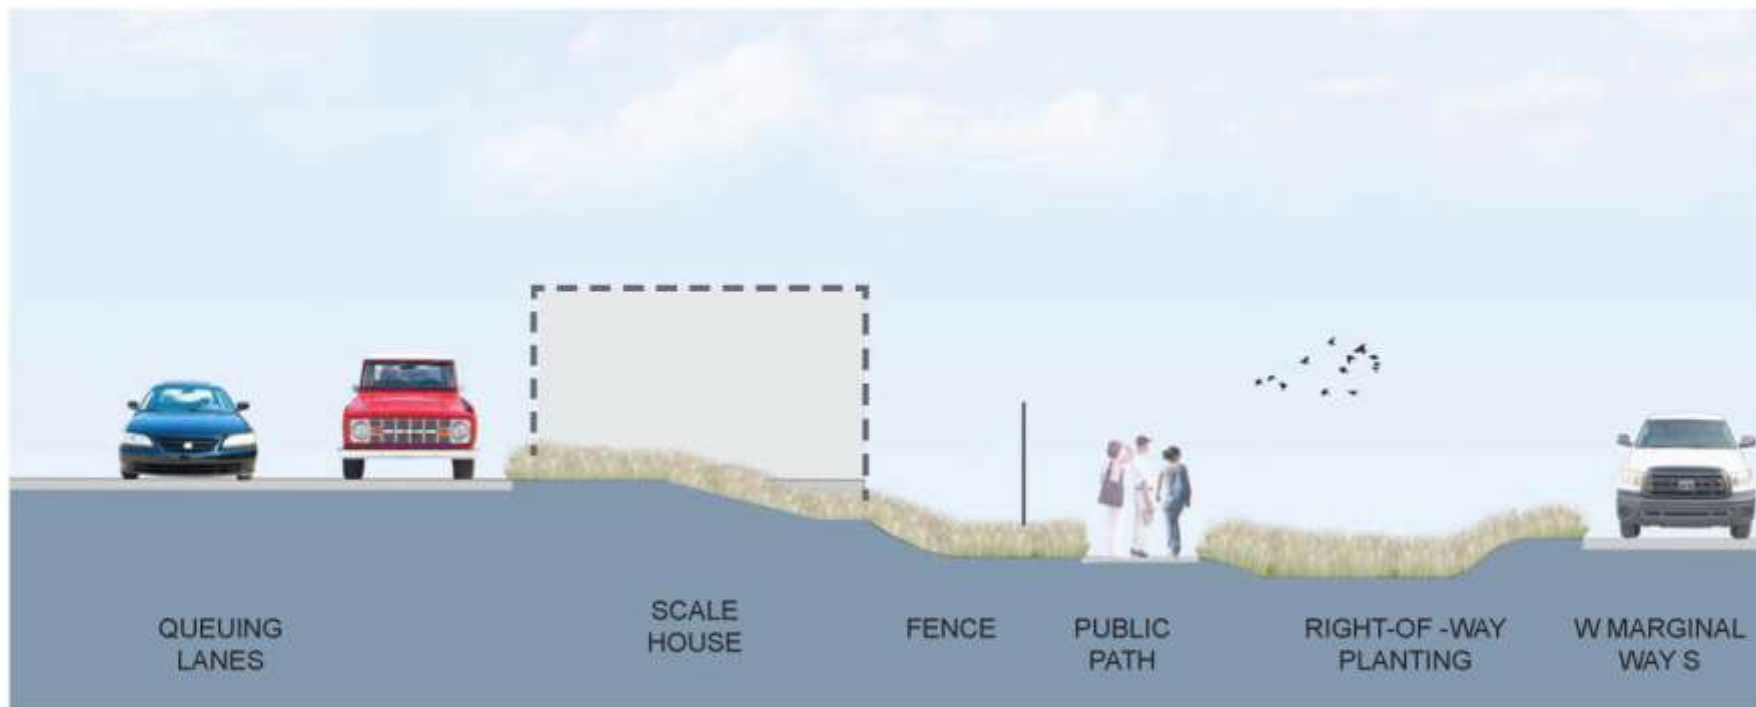

SECTION 02






SECTION 03






SECTION 04

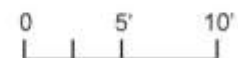


S HOLDON STREET

SR 509

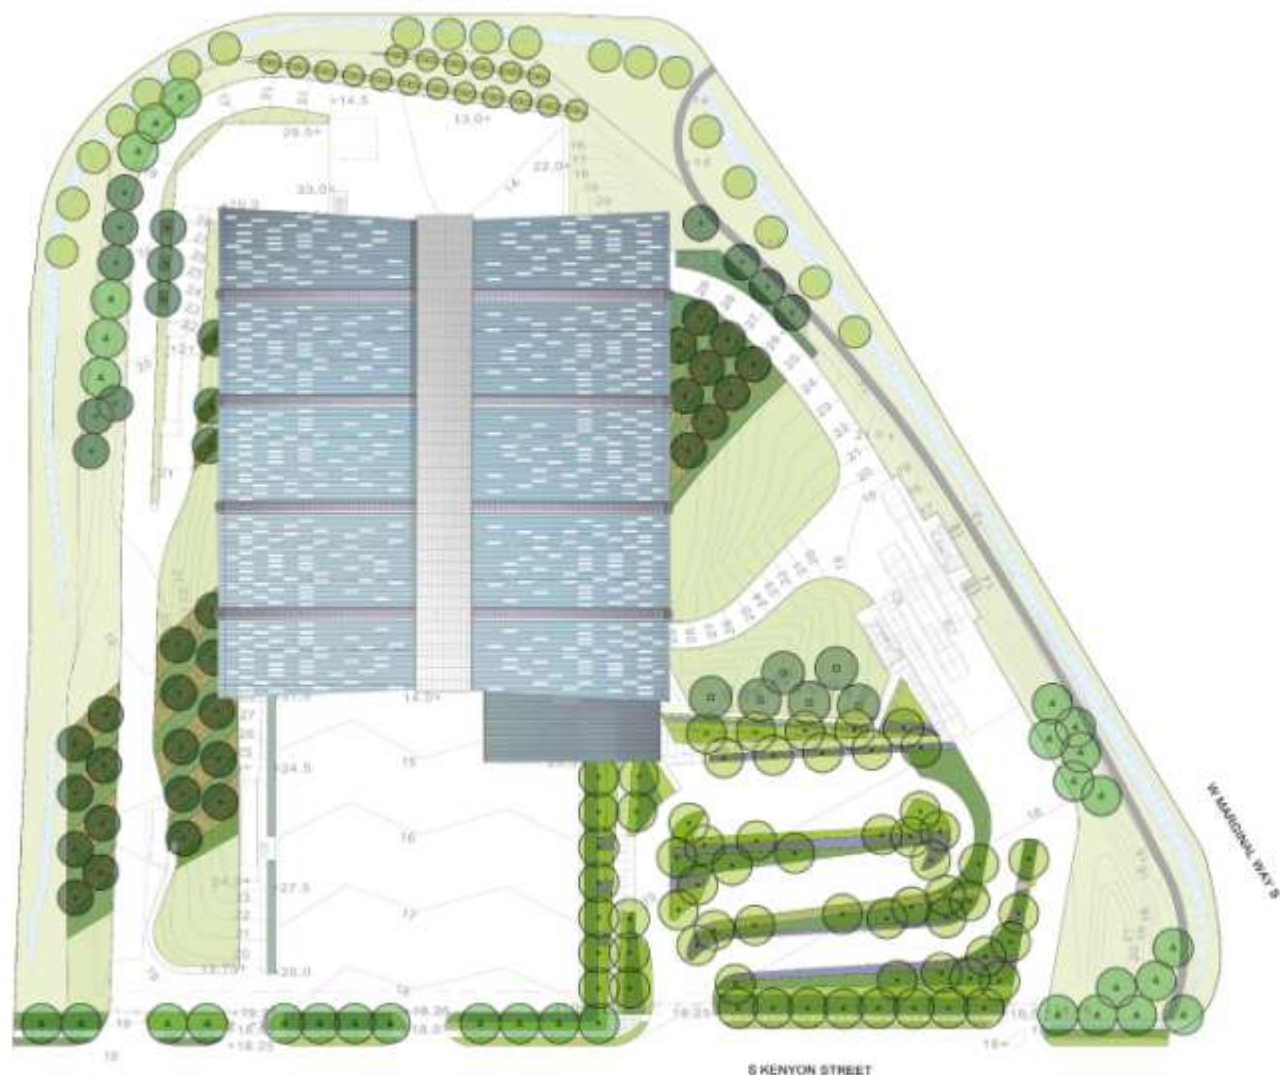

0 25' 50' 100'
Scale

SR 509

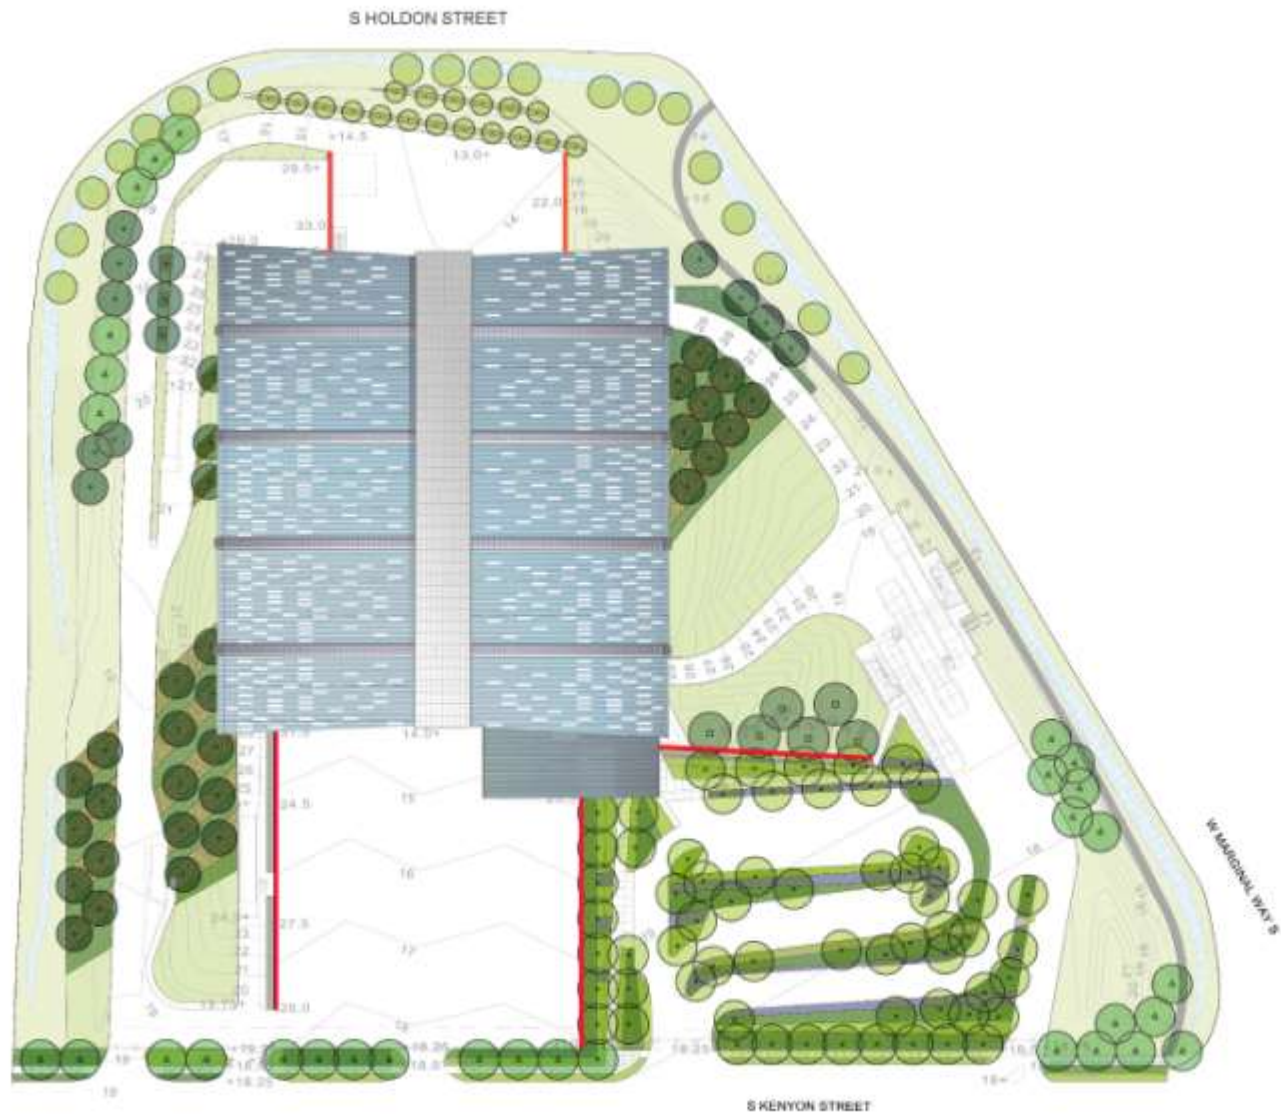










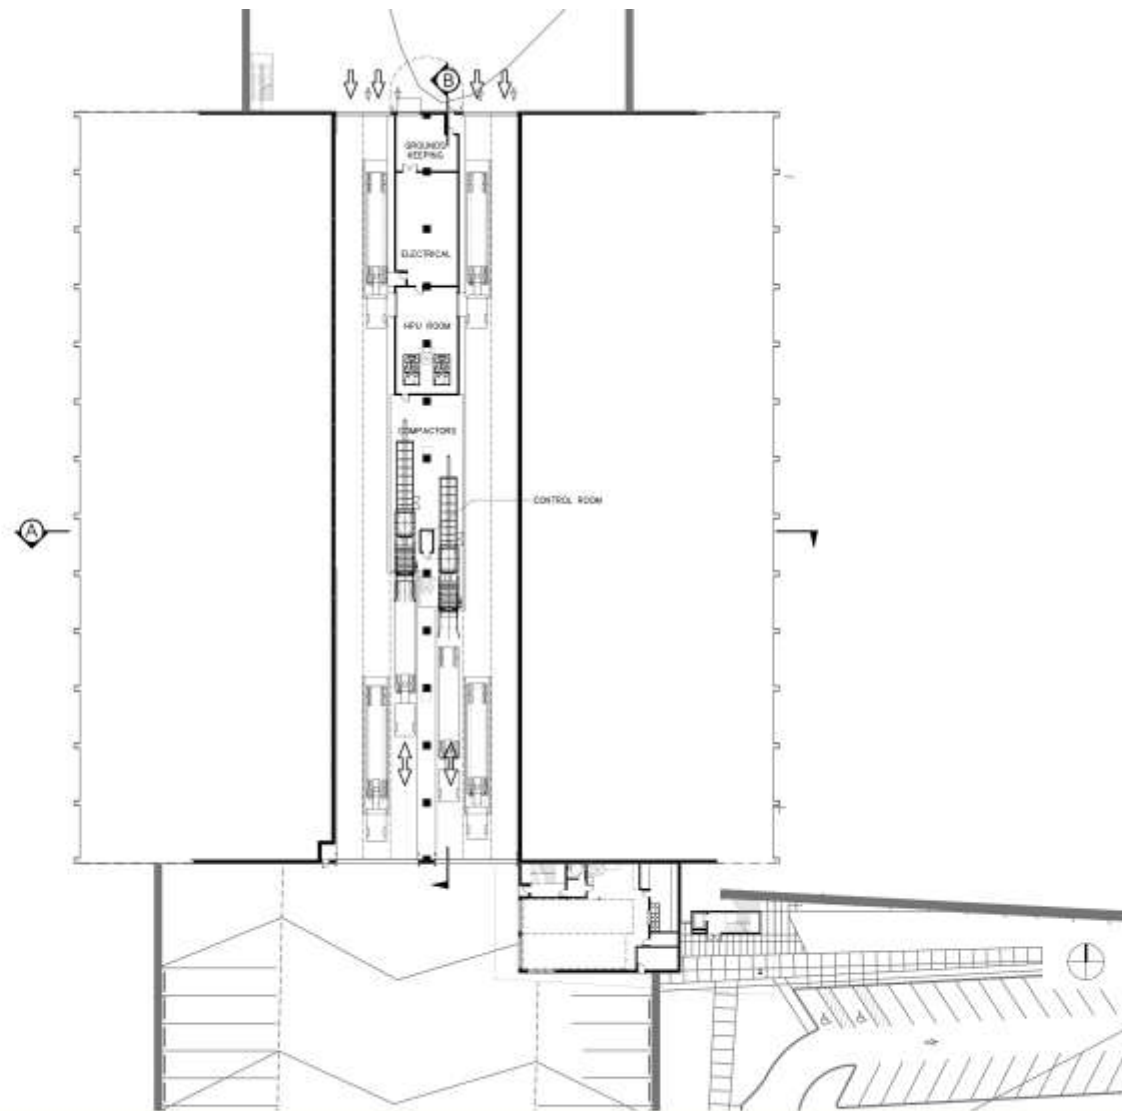

SOUTH TRANSFER STATION


TEAM MORTENSON / URS

City of Seattle
Seattle Public Utilities
Seattle, Washington

Level 1
Tunnel Floor Plan

NO SCALE

17 June 2010

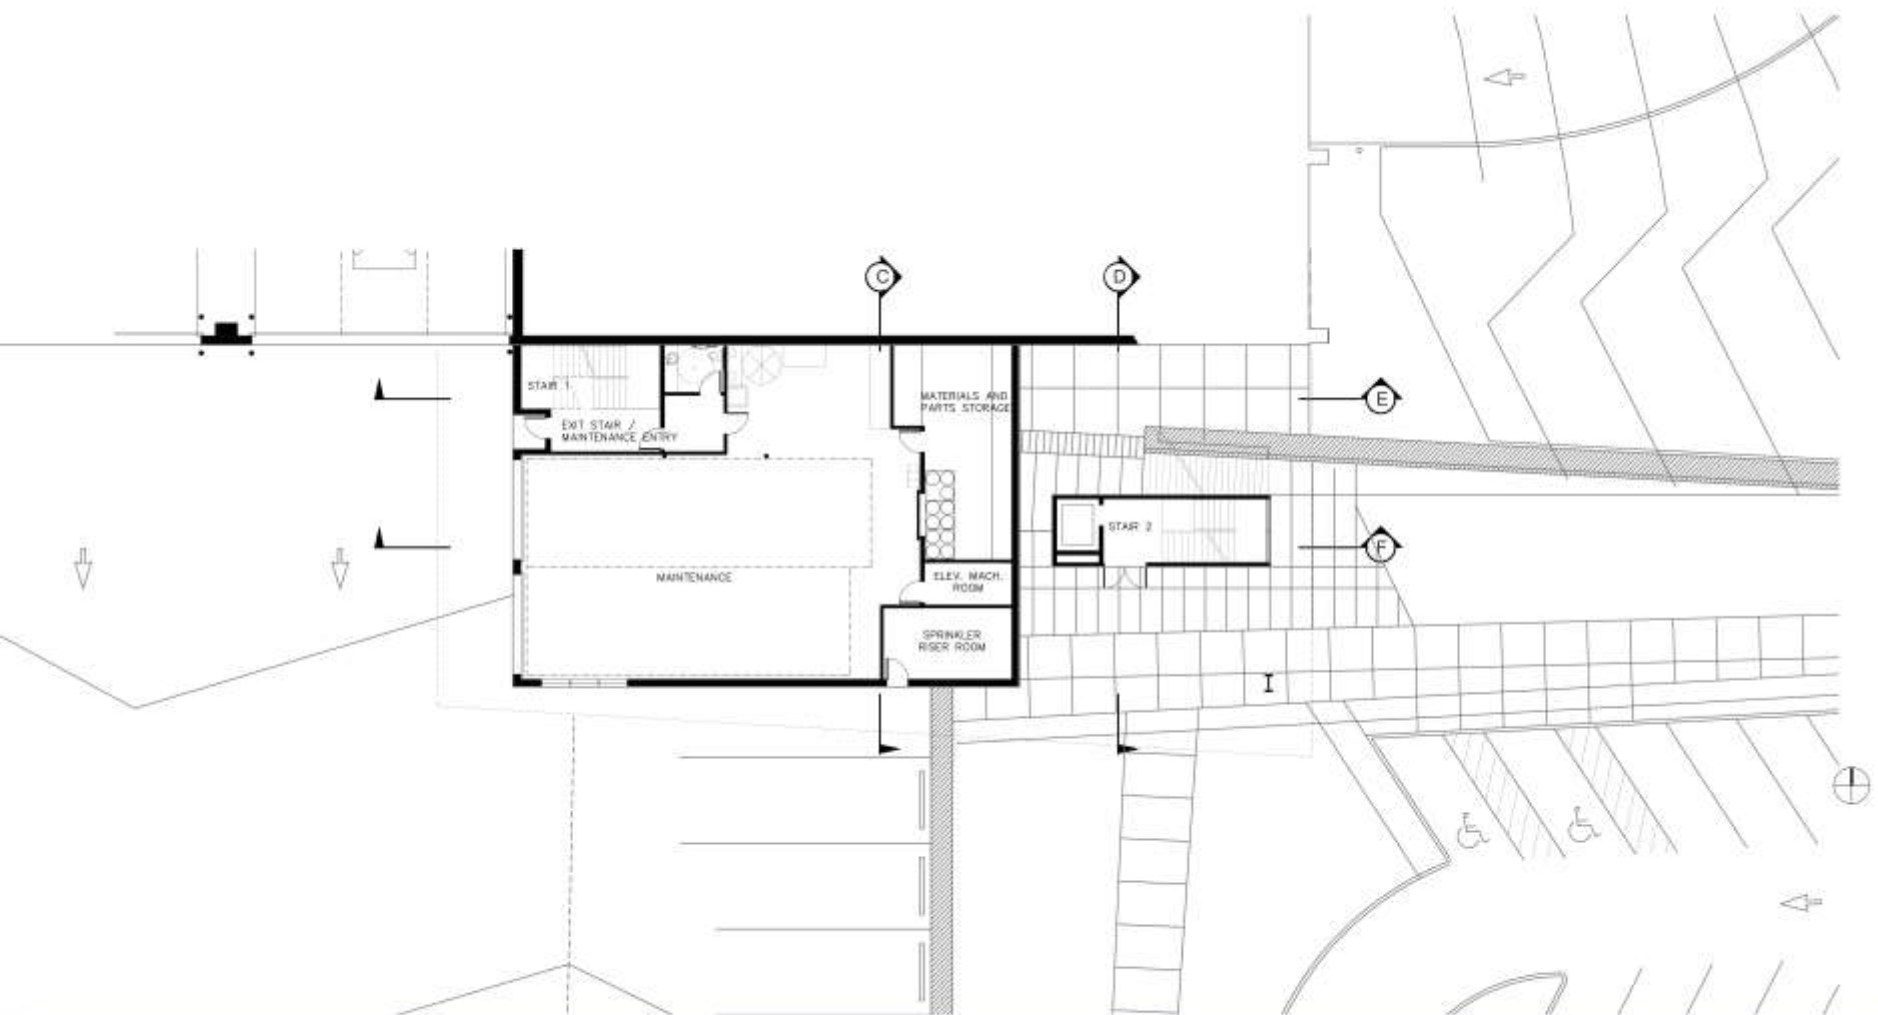

SOUTH TRANSFER STATION


TEAM MORTENSON / URS

City of Seattle
Seattle Public Utilities
Seattle, Washington

Level 1
Staff Facility Floor Plan

SCALE:
1/8" = 1' 0"

17 June 2010

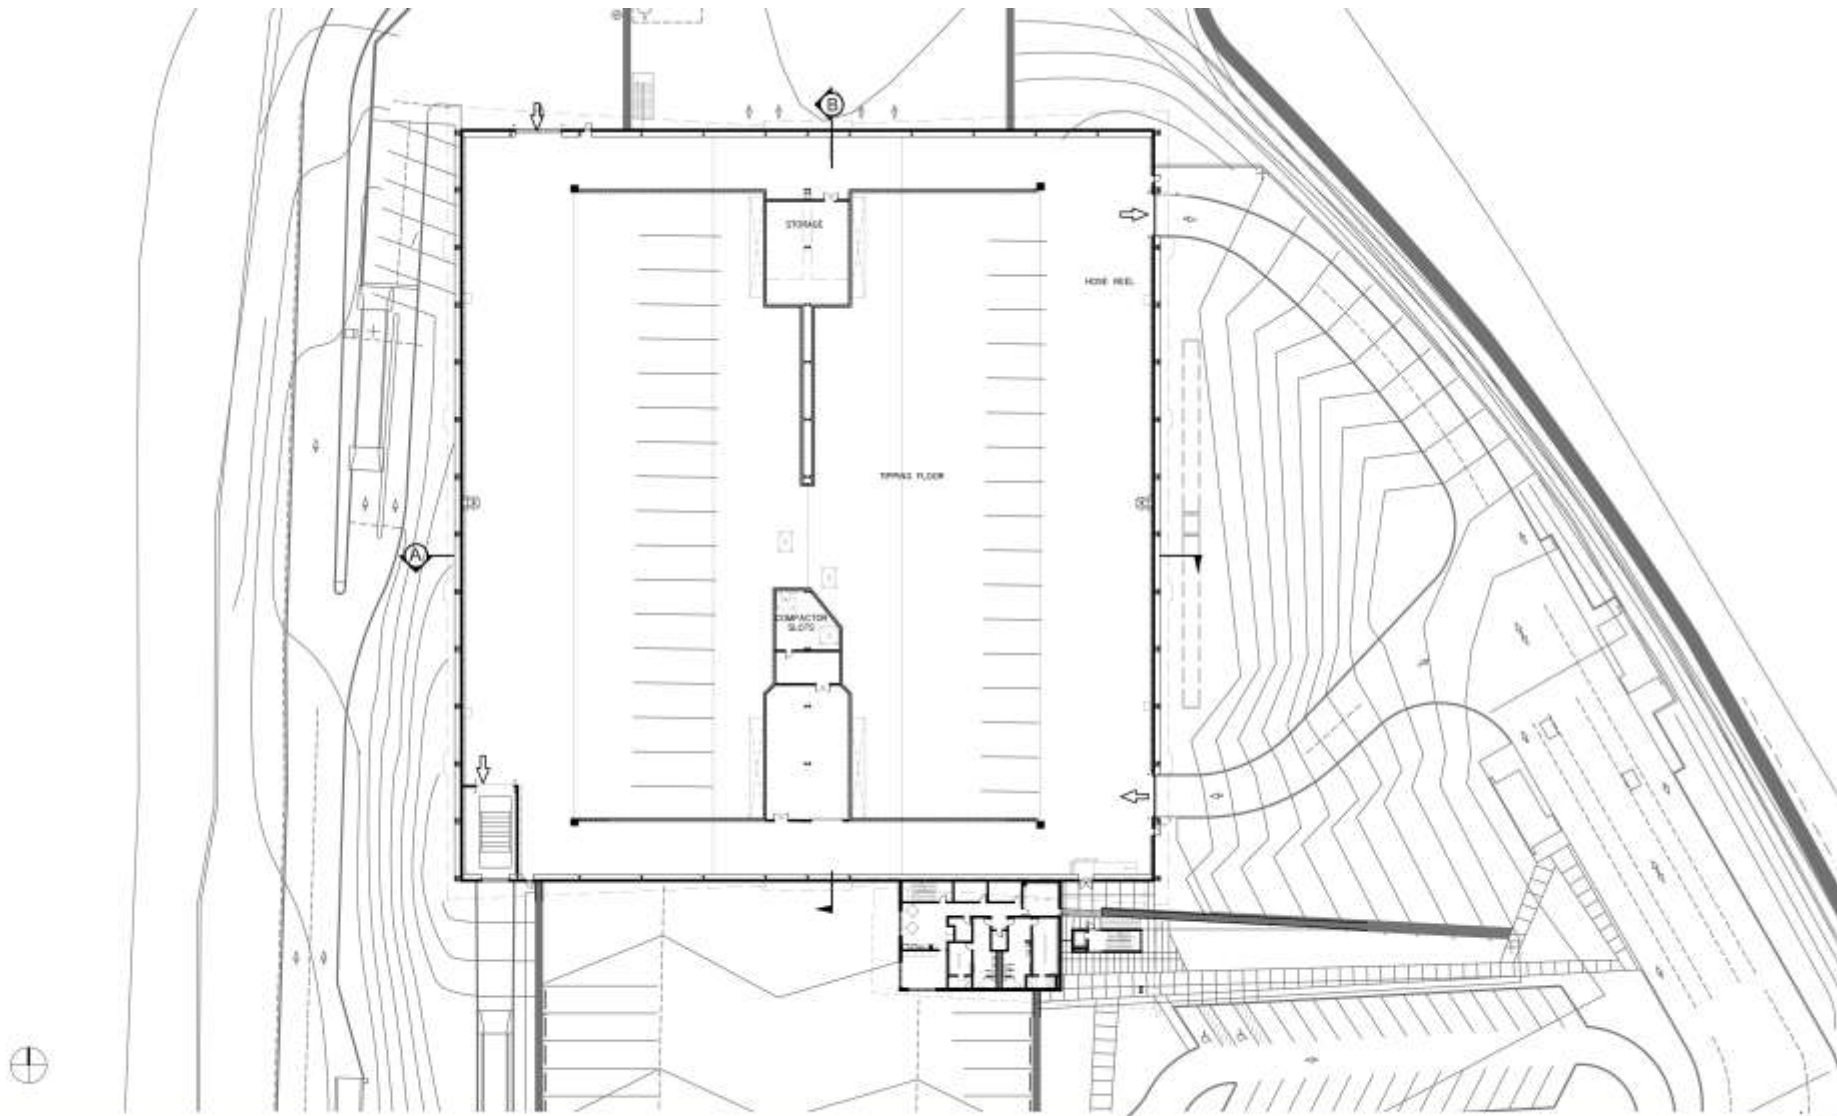

SOUTH TRANSFER STATION


TEAM MORTENSON / URS

City of Seattle
Seattle Public Utilities
Seattle, Washington

Level 2
Tipping Floor Plan

NO SCALE

17 June 2010

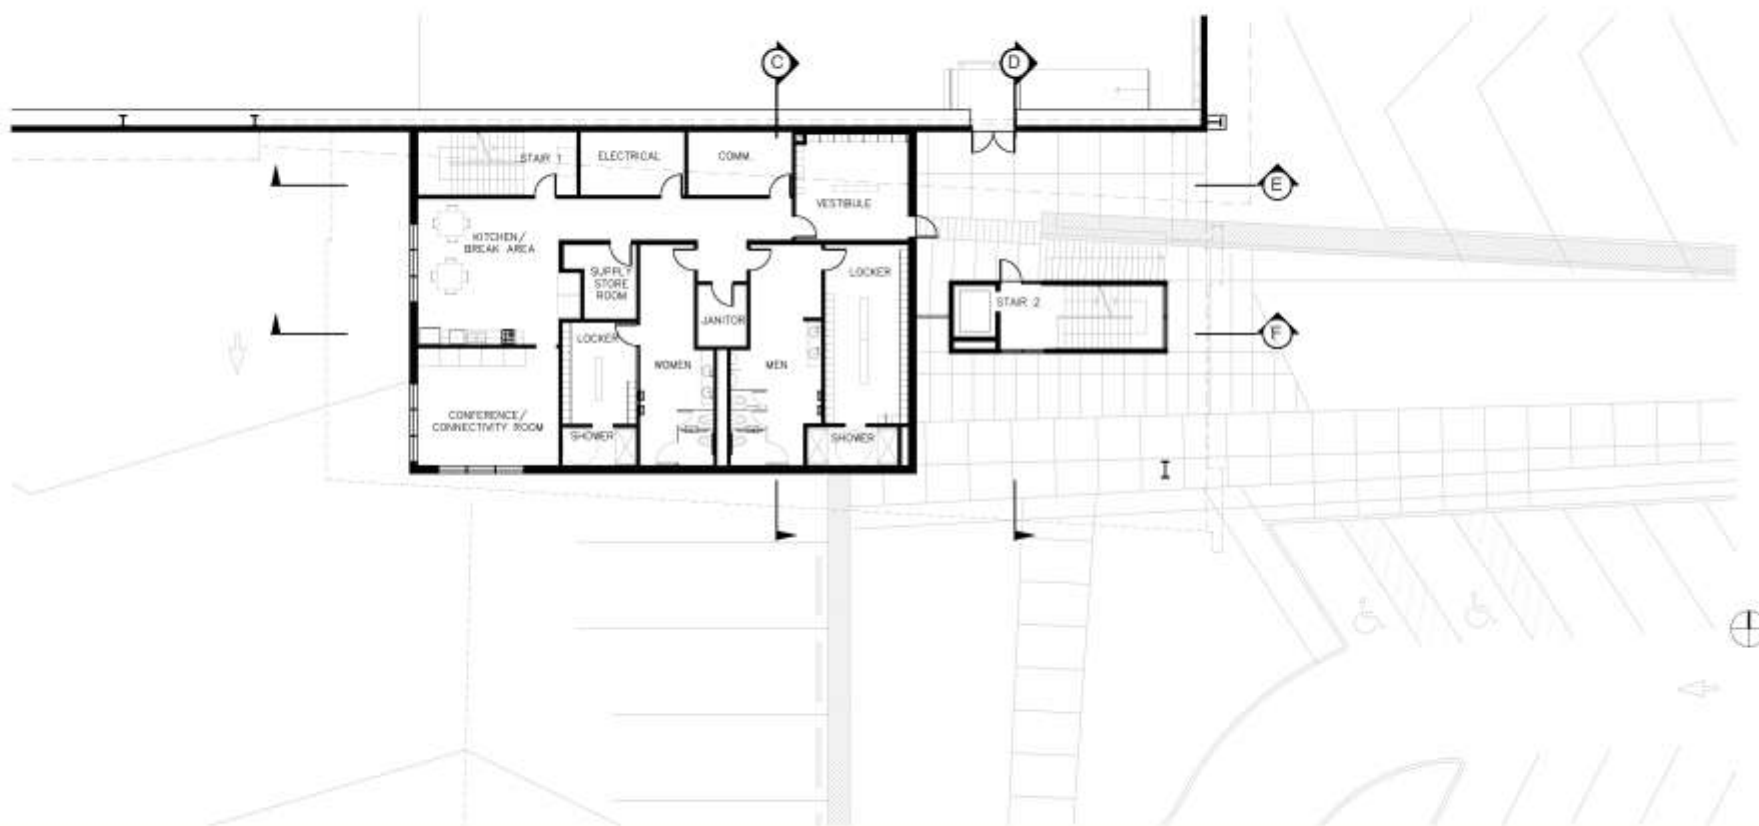

SOUTH TRANSFER STATION

TEAM MORTENSON / URS



City of Seattle
Seattle Public Utilities
Seattle, Washington

Level 2
Staff Facility Floor Plan

SCALE:
1/8" = 1' 0"


18 June 2010



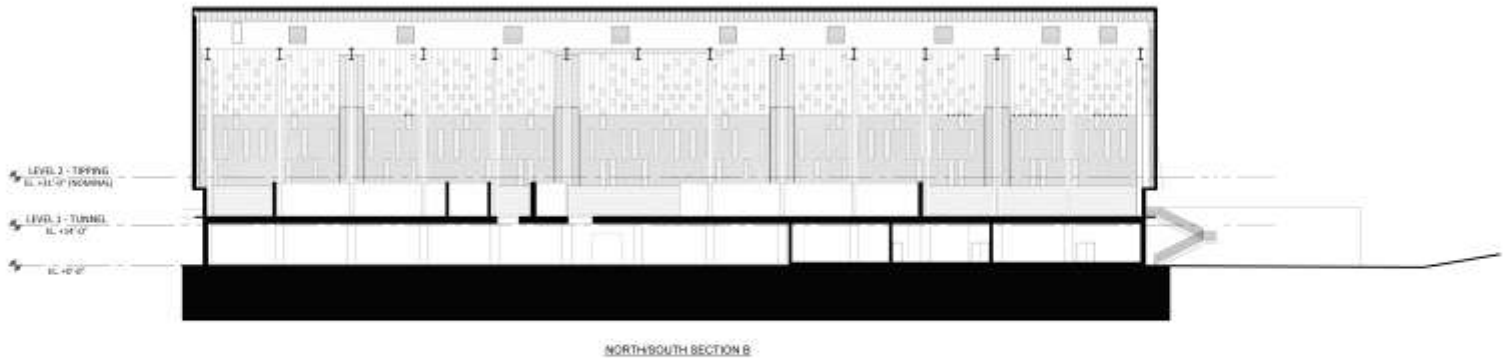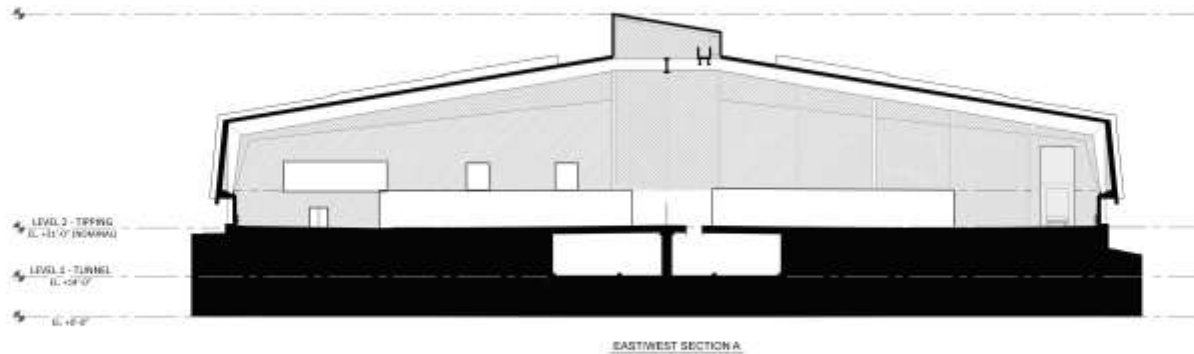




NORTH/SOUTH SECTION C

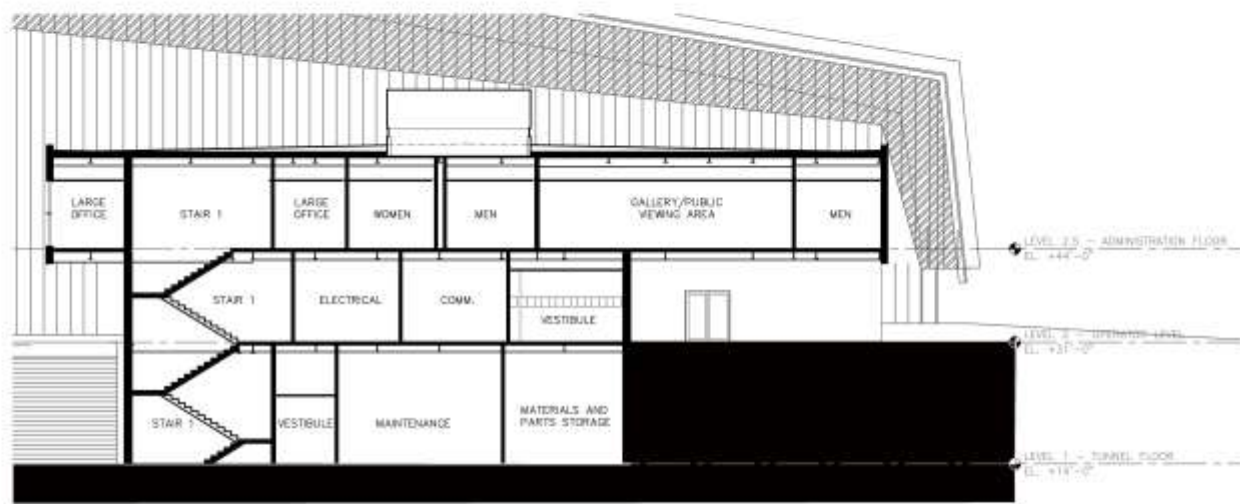

EAST/WEST SECTION E

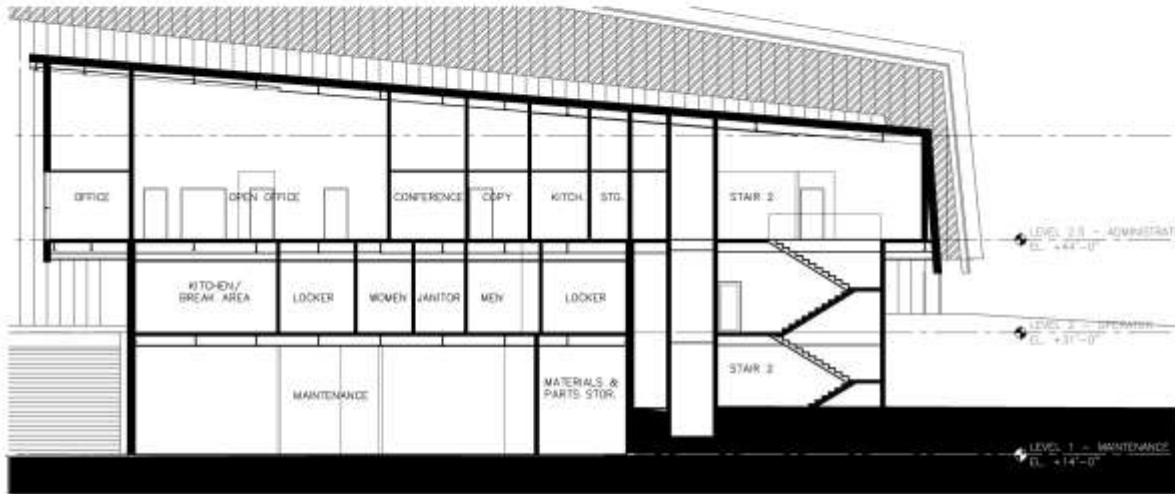

EAST/WEST SECTION F



NORTH/SOUTH SECTION D



EAST ELEVATION (Standing on East side of building looking West)



WEST ELEVATION (Standing on West side of building looking East)

SOUTH TRANSFER STATION

TEAM MORTENSON | URS

City of Seattle
Seattle Public Utilities
Seattle, Washington

Building Elevations
East & West

SCALE:
1" = 20' 0"

17 June 2010



NORTH ELEVATION (Standing on North side of building looking South)



SOUTH ELEVATION (Standing on South side of building looking North)

SOUTH TRANSFER STATION

TEAM MORTENSON | URS

City of Seattle
Seattle Public Utilities
Seattle, Washington

Building Elevations
North & South

SCALE:
1" = 20' 0"

17 June 2010



EAST ELEVATION



SOUTH ELEVATION



WEST ELEVATION

SOUTH TRANSFER STATION

TEAM MORTENSON / URS

City of Seattle
Seattle Public Utilities
Seattle, Washington

Building Elevations
Staff

SCALE:
1/8" = 1' 0"

17 June 2010



SOUTH TRANSFER STATION

TEAM MORTENSON | URS

City of Seattle
Seattle Public Utilities
Seattle, Washington

REVISED ADMINISTRATION BUILDING
SE CORNER

NO SCALE

20 May 2010



SOUTH TRANSFER STATION

TEAM MORTENSON | URS

City of Seattle
Seattle Public Utilities
Seattle, Washington

REVISED STAFF FACILITY
SE CORNER

NO SCALE

17 June 2010



SOUTH TRANSFER STATION

TEAM MORTENSON | URS

City of Seattle
Seattle Public Utilities
Seattle, Washington

STAFF FACILITY APPROACH FROM PARKING

NO SCALE

17 June 2010



SOUTH TRANSFER STATION

TEAM MORTENSON | URS

City of Seattle
Seattle Public Utilities
Seattle, Washington

REVISED ADMINISTRATION BUILDING
SW CORNER

NO SCALE

20 May 2010



SOUTH TRANSFER STATION

TEAM MORTENSON | URS

City of Seattle
Seattle Public Utilities
Seattle, Washington

REVISED STAFF FACILITY
SW CORNER

NO SCALE

17 June 2010



SOUTH TRANSFER STATION


TEAM MORTENSON / URS

City of Seattle
Seattle Public Utilities
Seattle, Washington

SCALEHOUSES
LOOKING NORTH

NO SCALE

20 May 2010

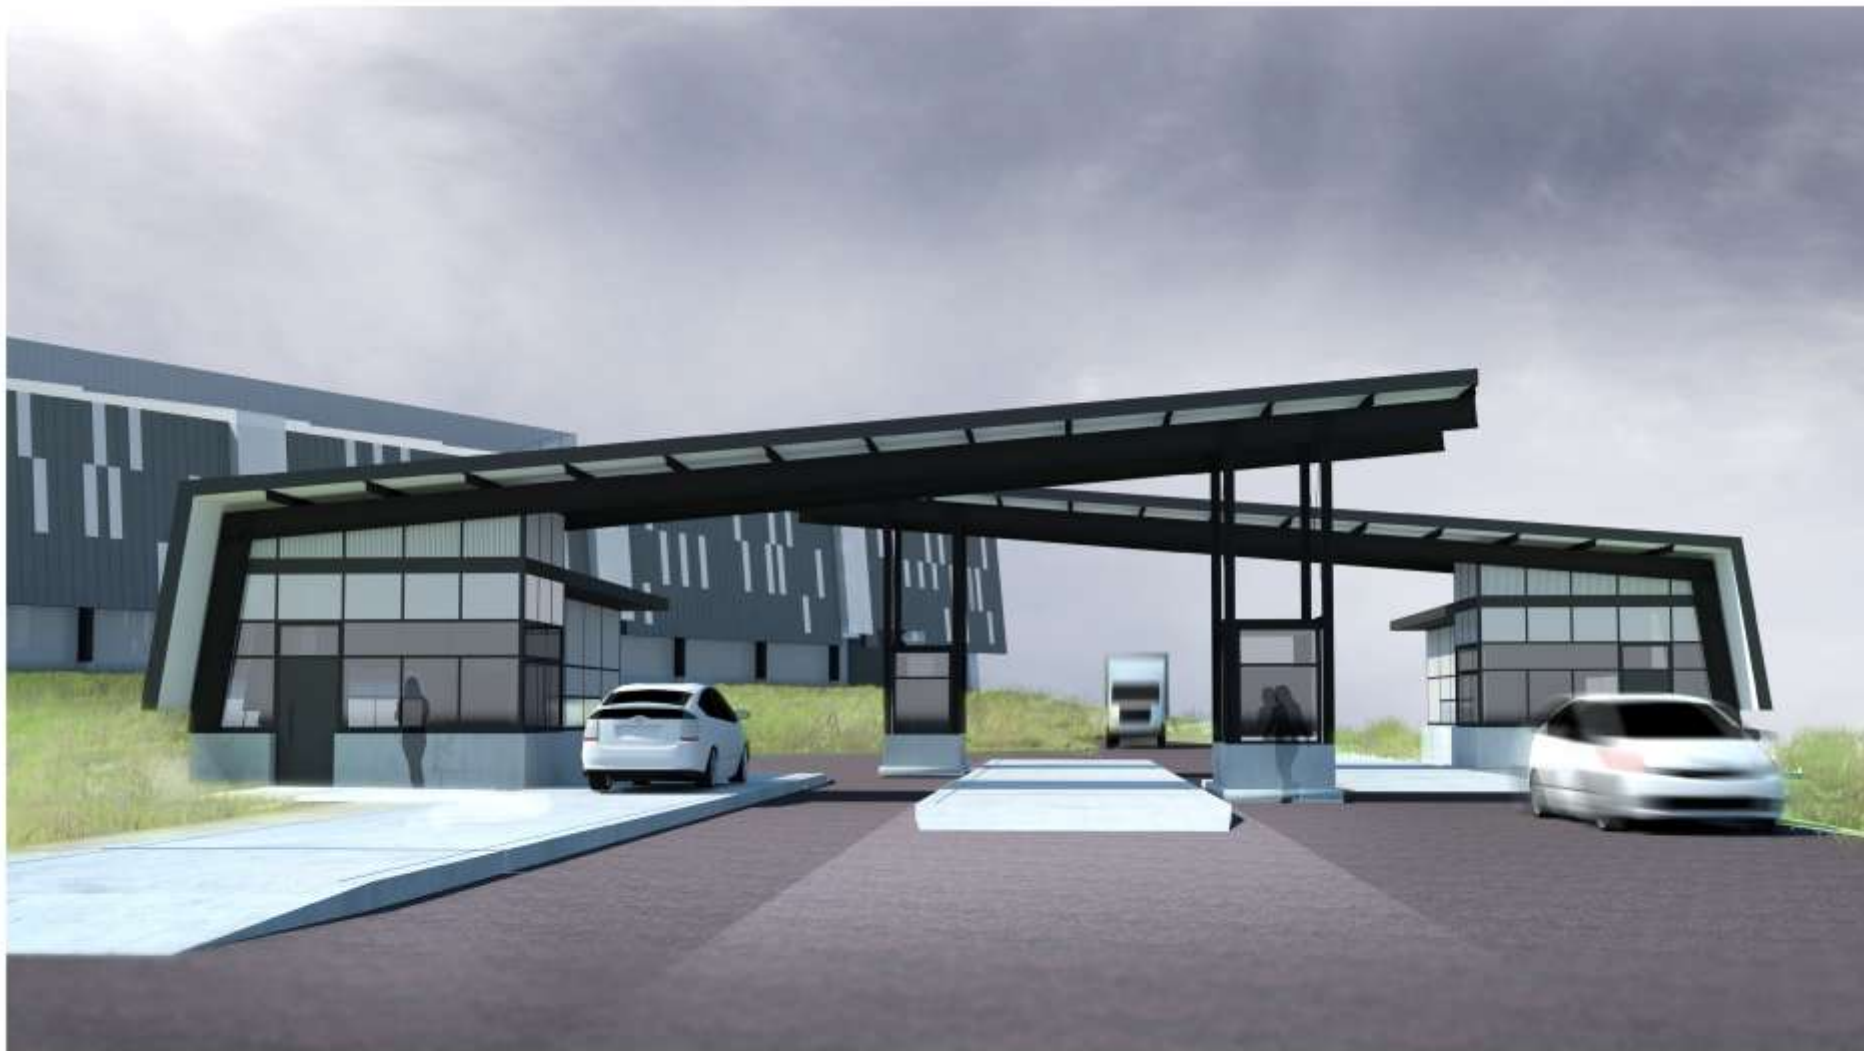

SOUTH TRANSFER STATION

TEAM MORTENSON | URS

City of Seattle
Seattle Public Utilities
Seattle, Washington

REVISED SCALEHOUSES
LOOKING NORTH

NO SCALE

17 June 2010



SOUTH TRANSFER STATION

TEAM MORTENSON | URS

City of Seattle
Seattle Public Utilities
Seattle, Washington

REVISED SCALEHOUSES
LOOKING EAST

NO SCALE

17 June 2010