



springline design LLC

civil engineering | site development | transportation


Karen Kiest

Landscape Architects

WEINSTEIN


AU


ARCHITECTS + URBAN DESIGNERS LLC

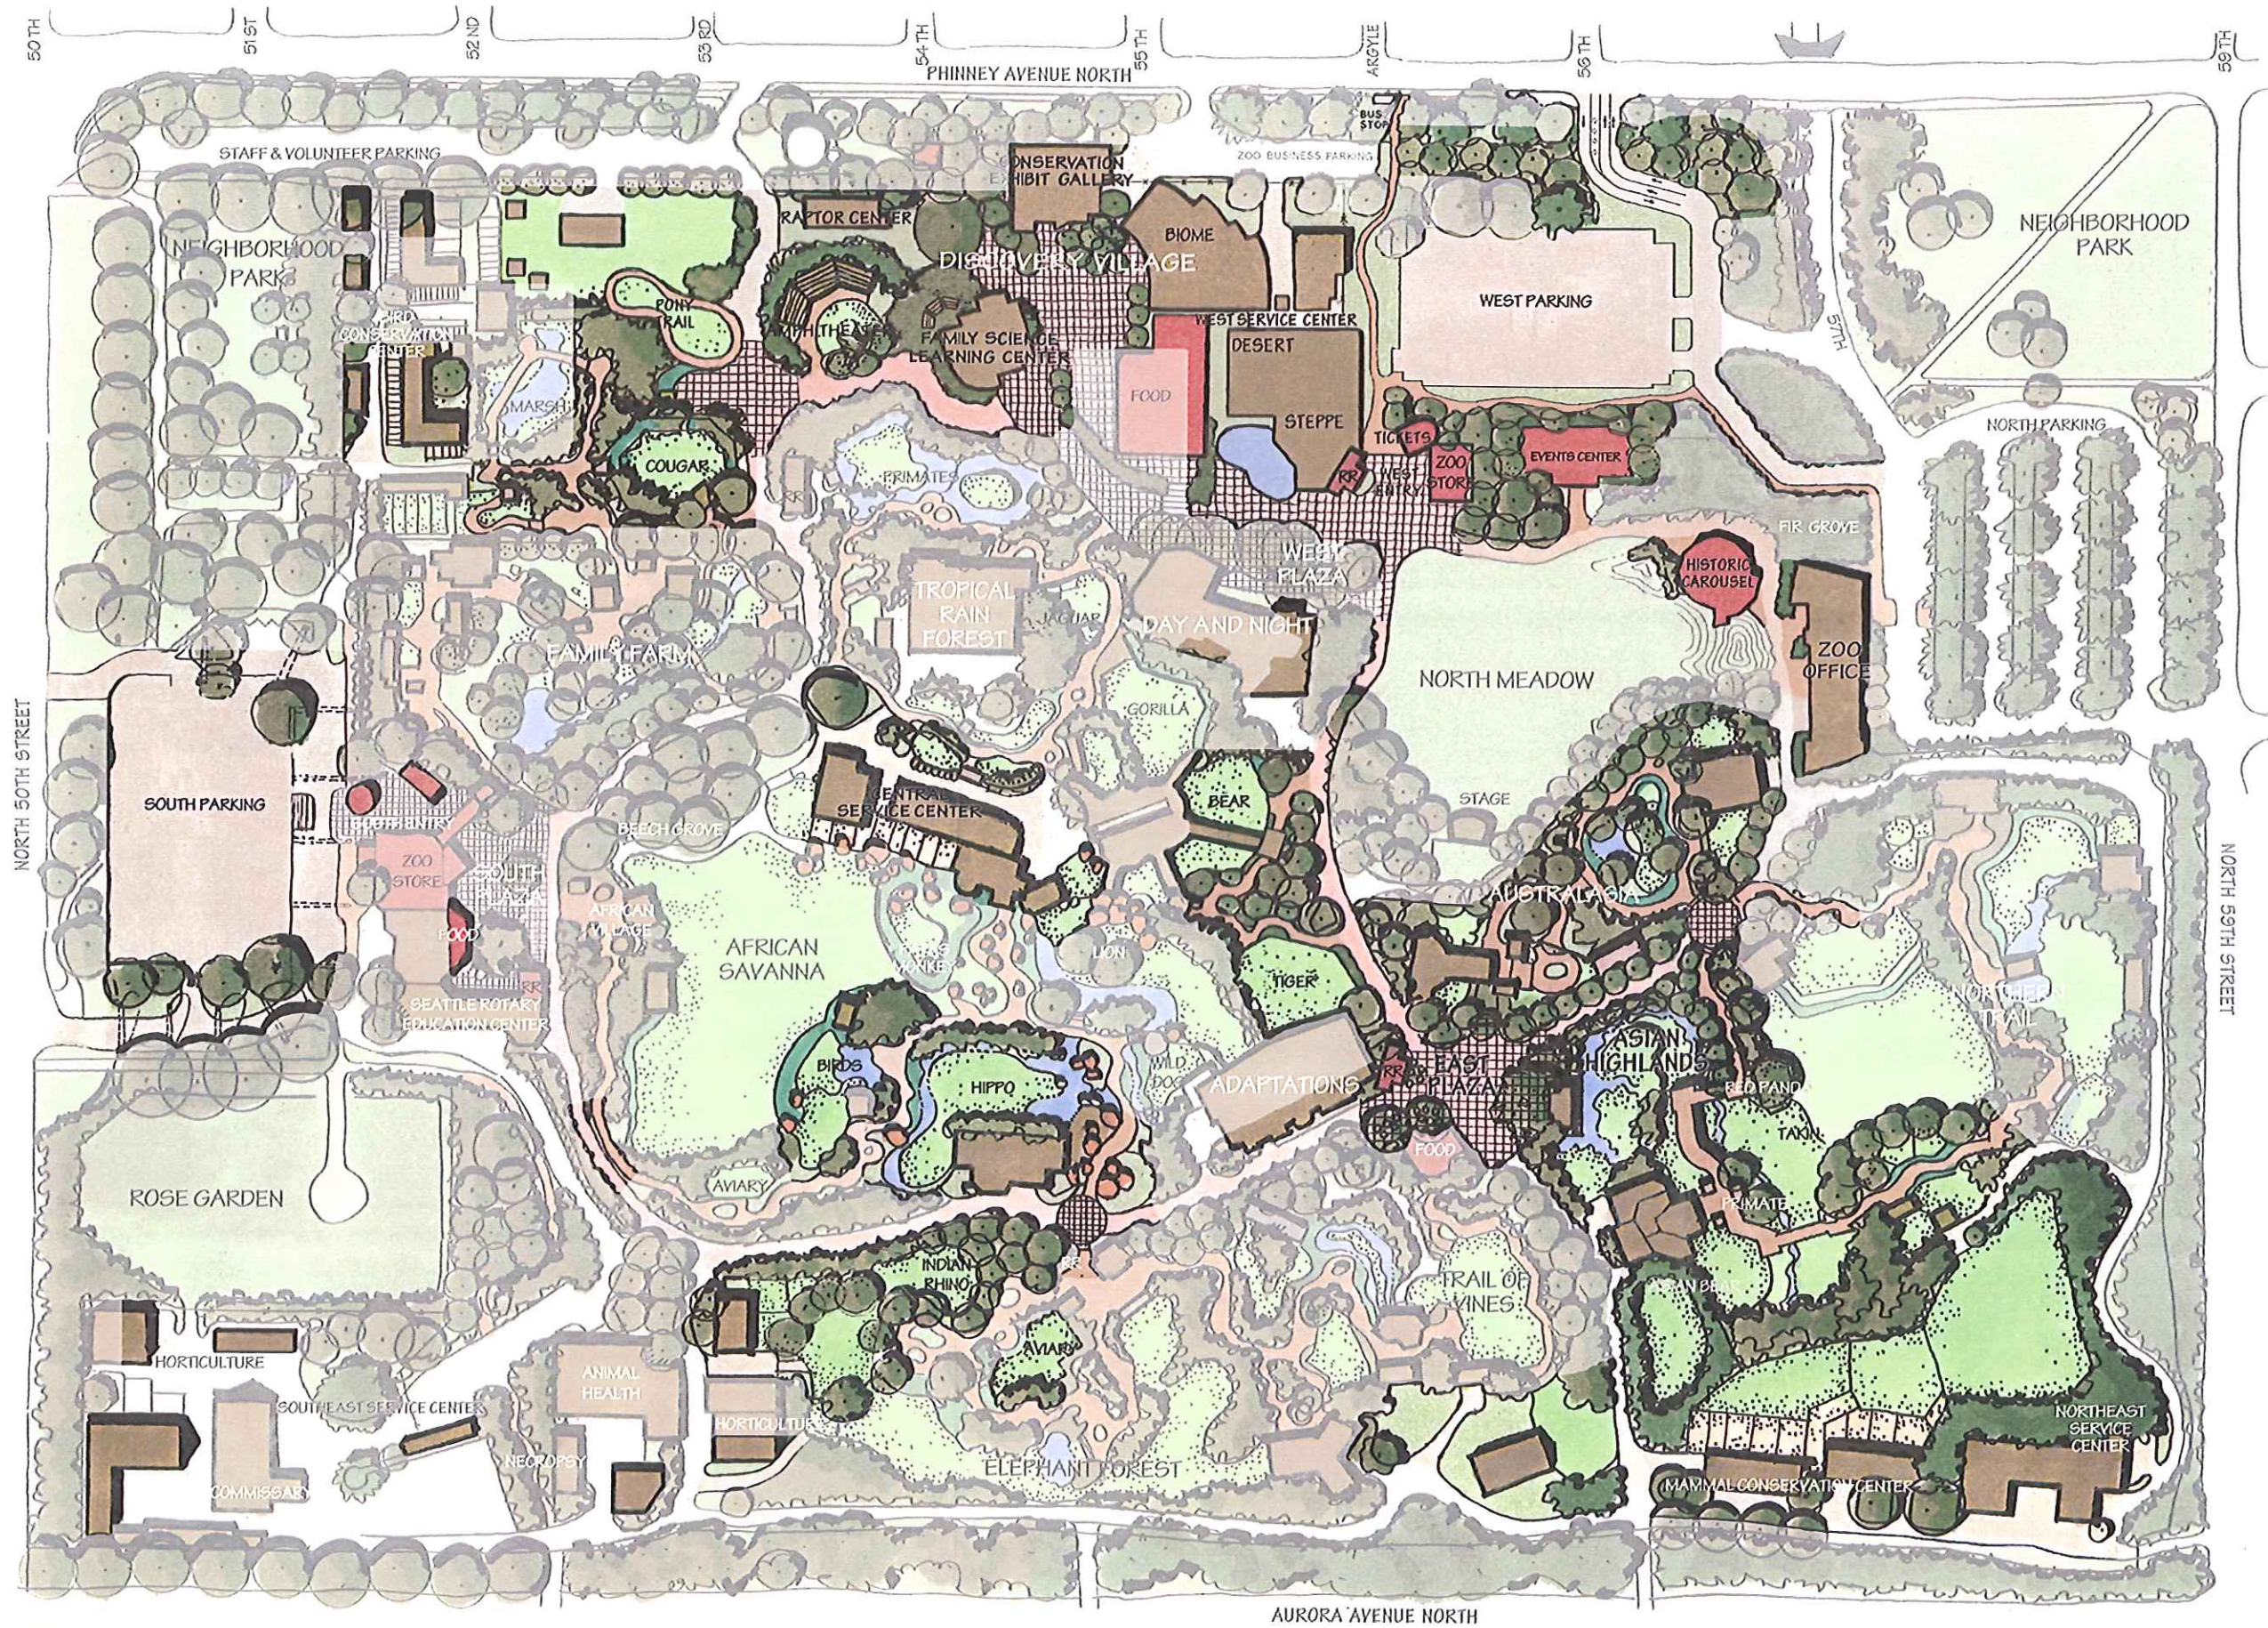

- |                              |                  |              |                |                      |
|------------------------------|------------------|--------------|----------------|----------------------|
| VISITOR AMENITIES            | PLAZAS           | PRIMARY PATH | LAWN AREAS     | DRY CONTAINMENT MOAT |
| EXHIBIT & SUPPORT FACILITIES | OUTDOOR EXHIBITS | EXHIBIT PATH | WATER FEATURES | SERVICE ROADS        |



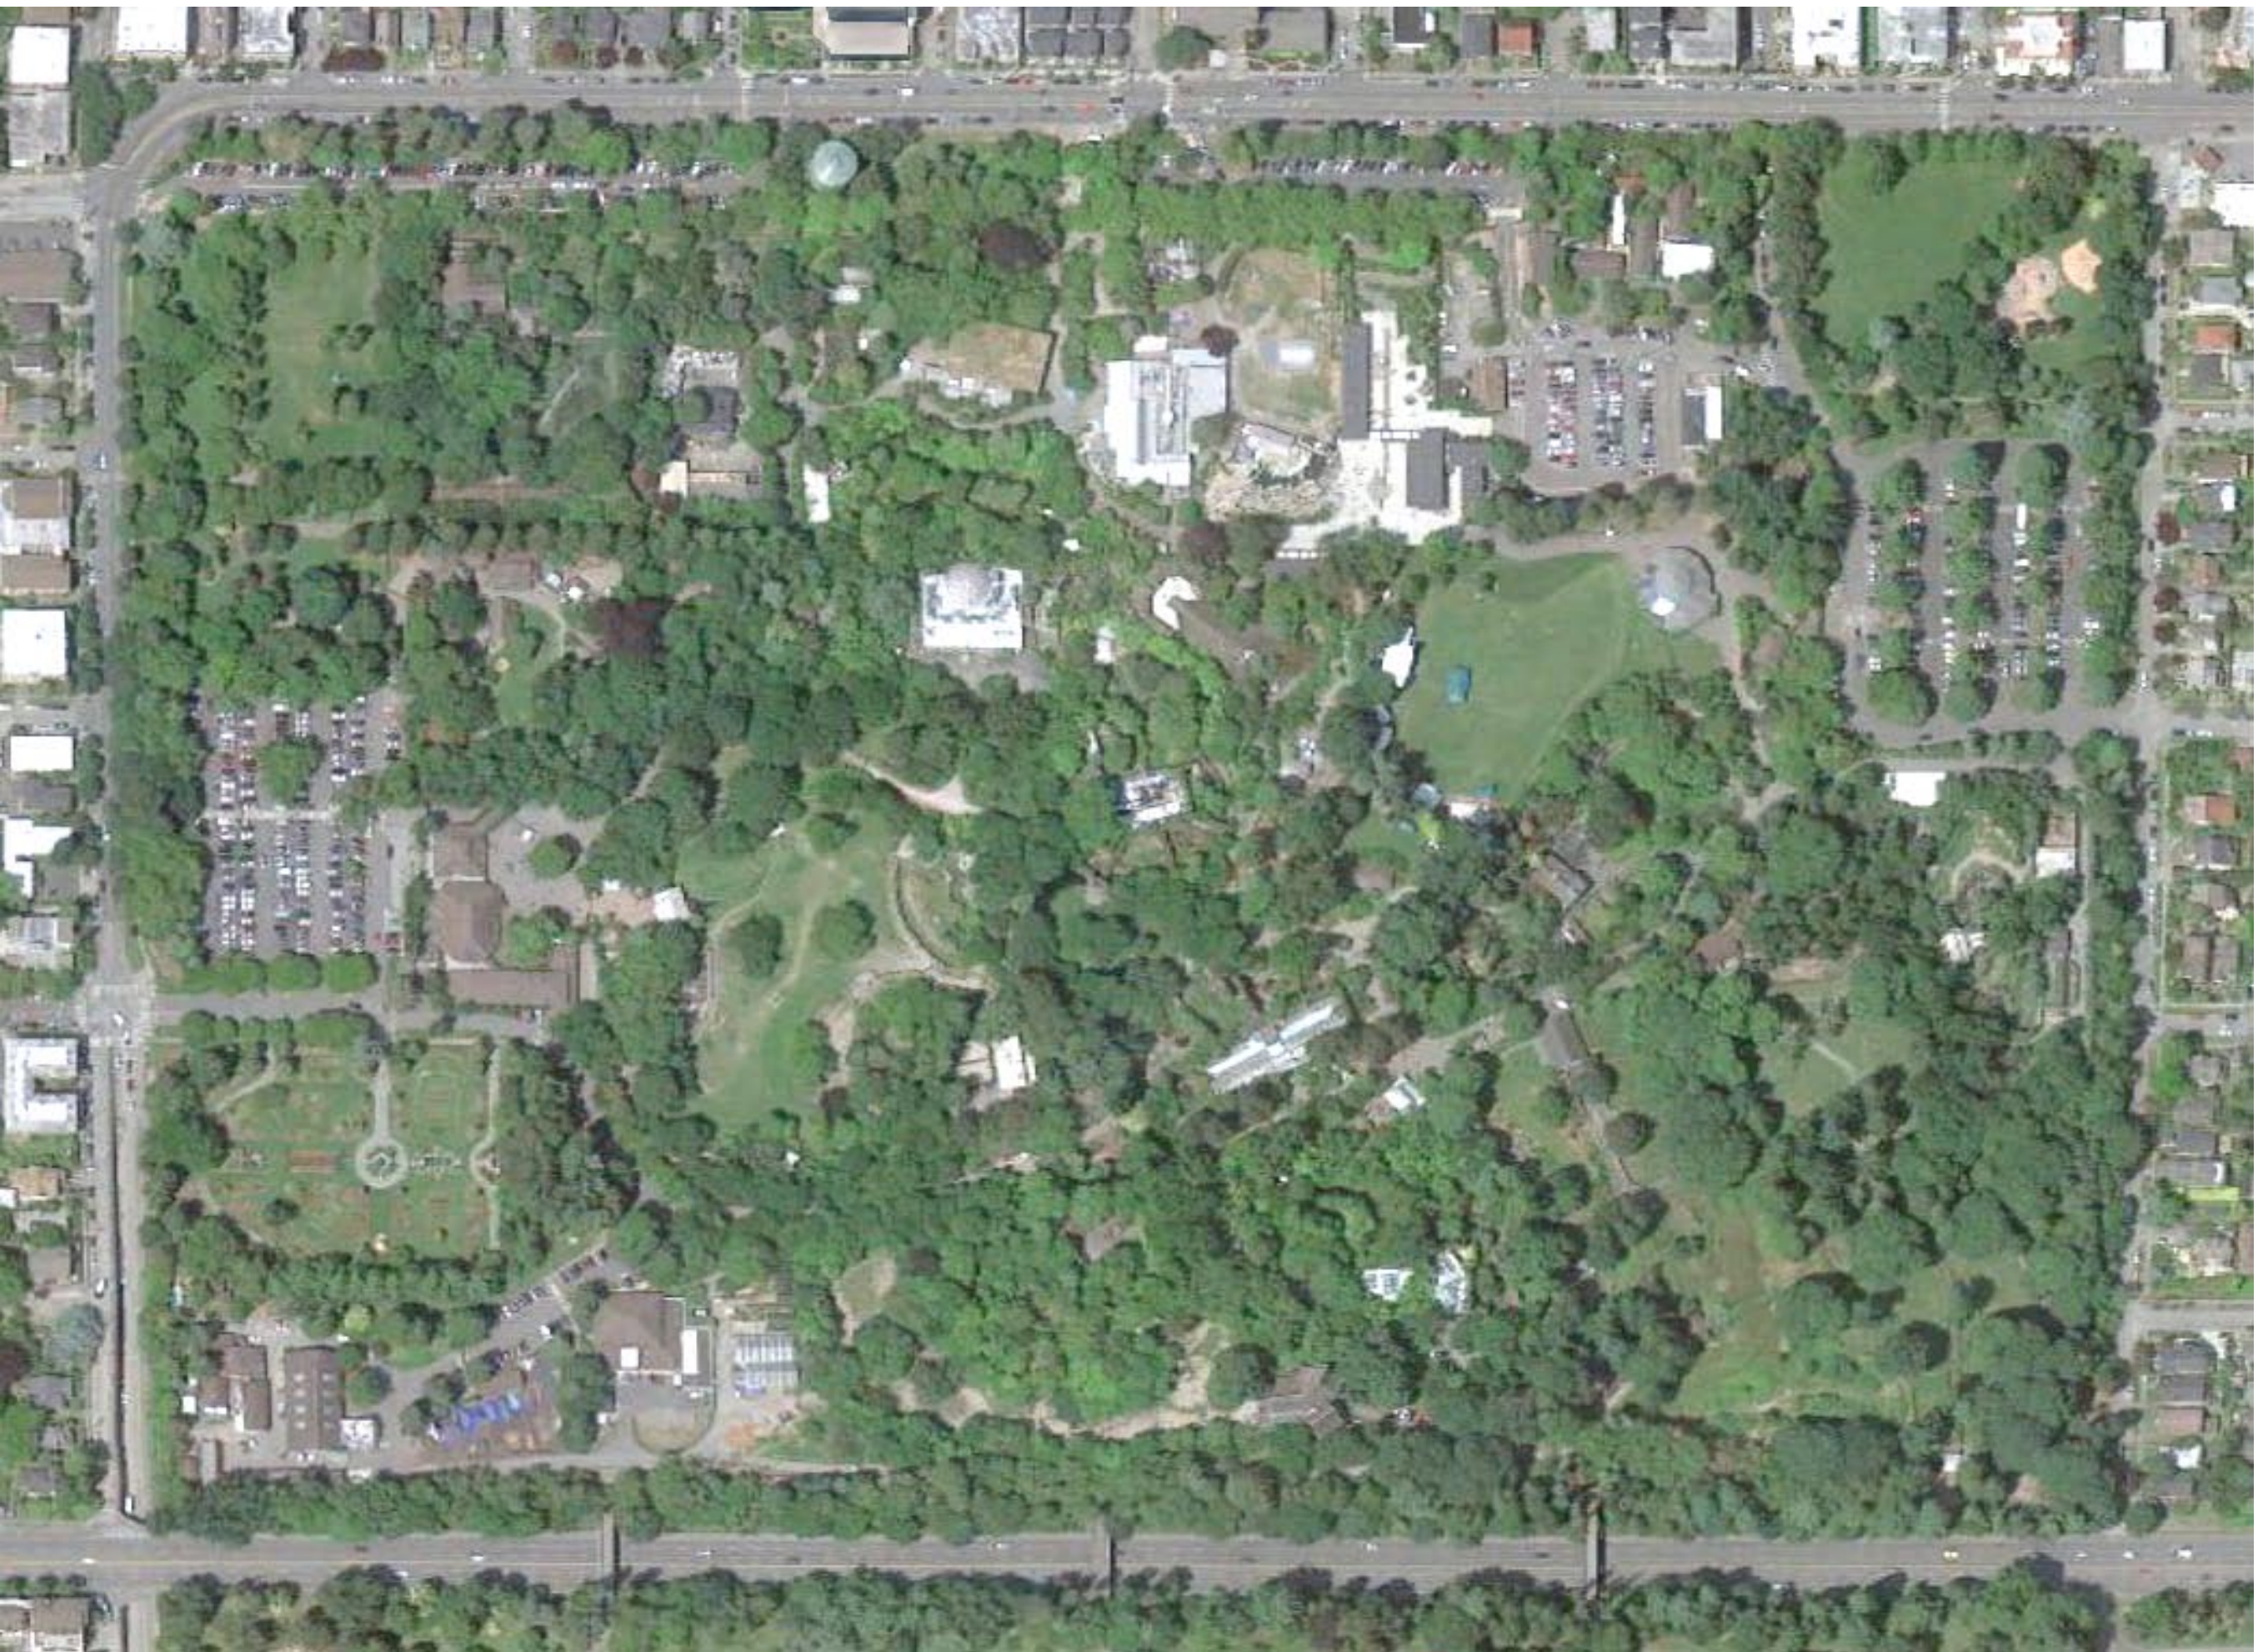

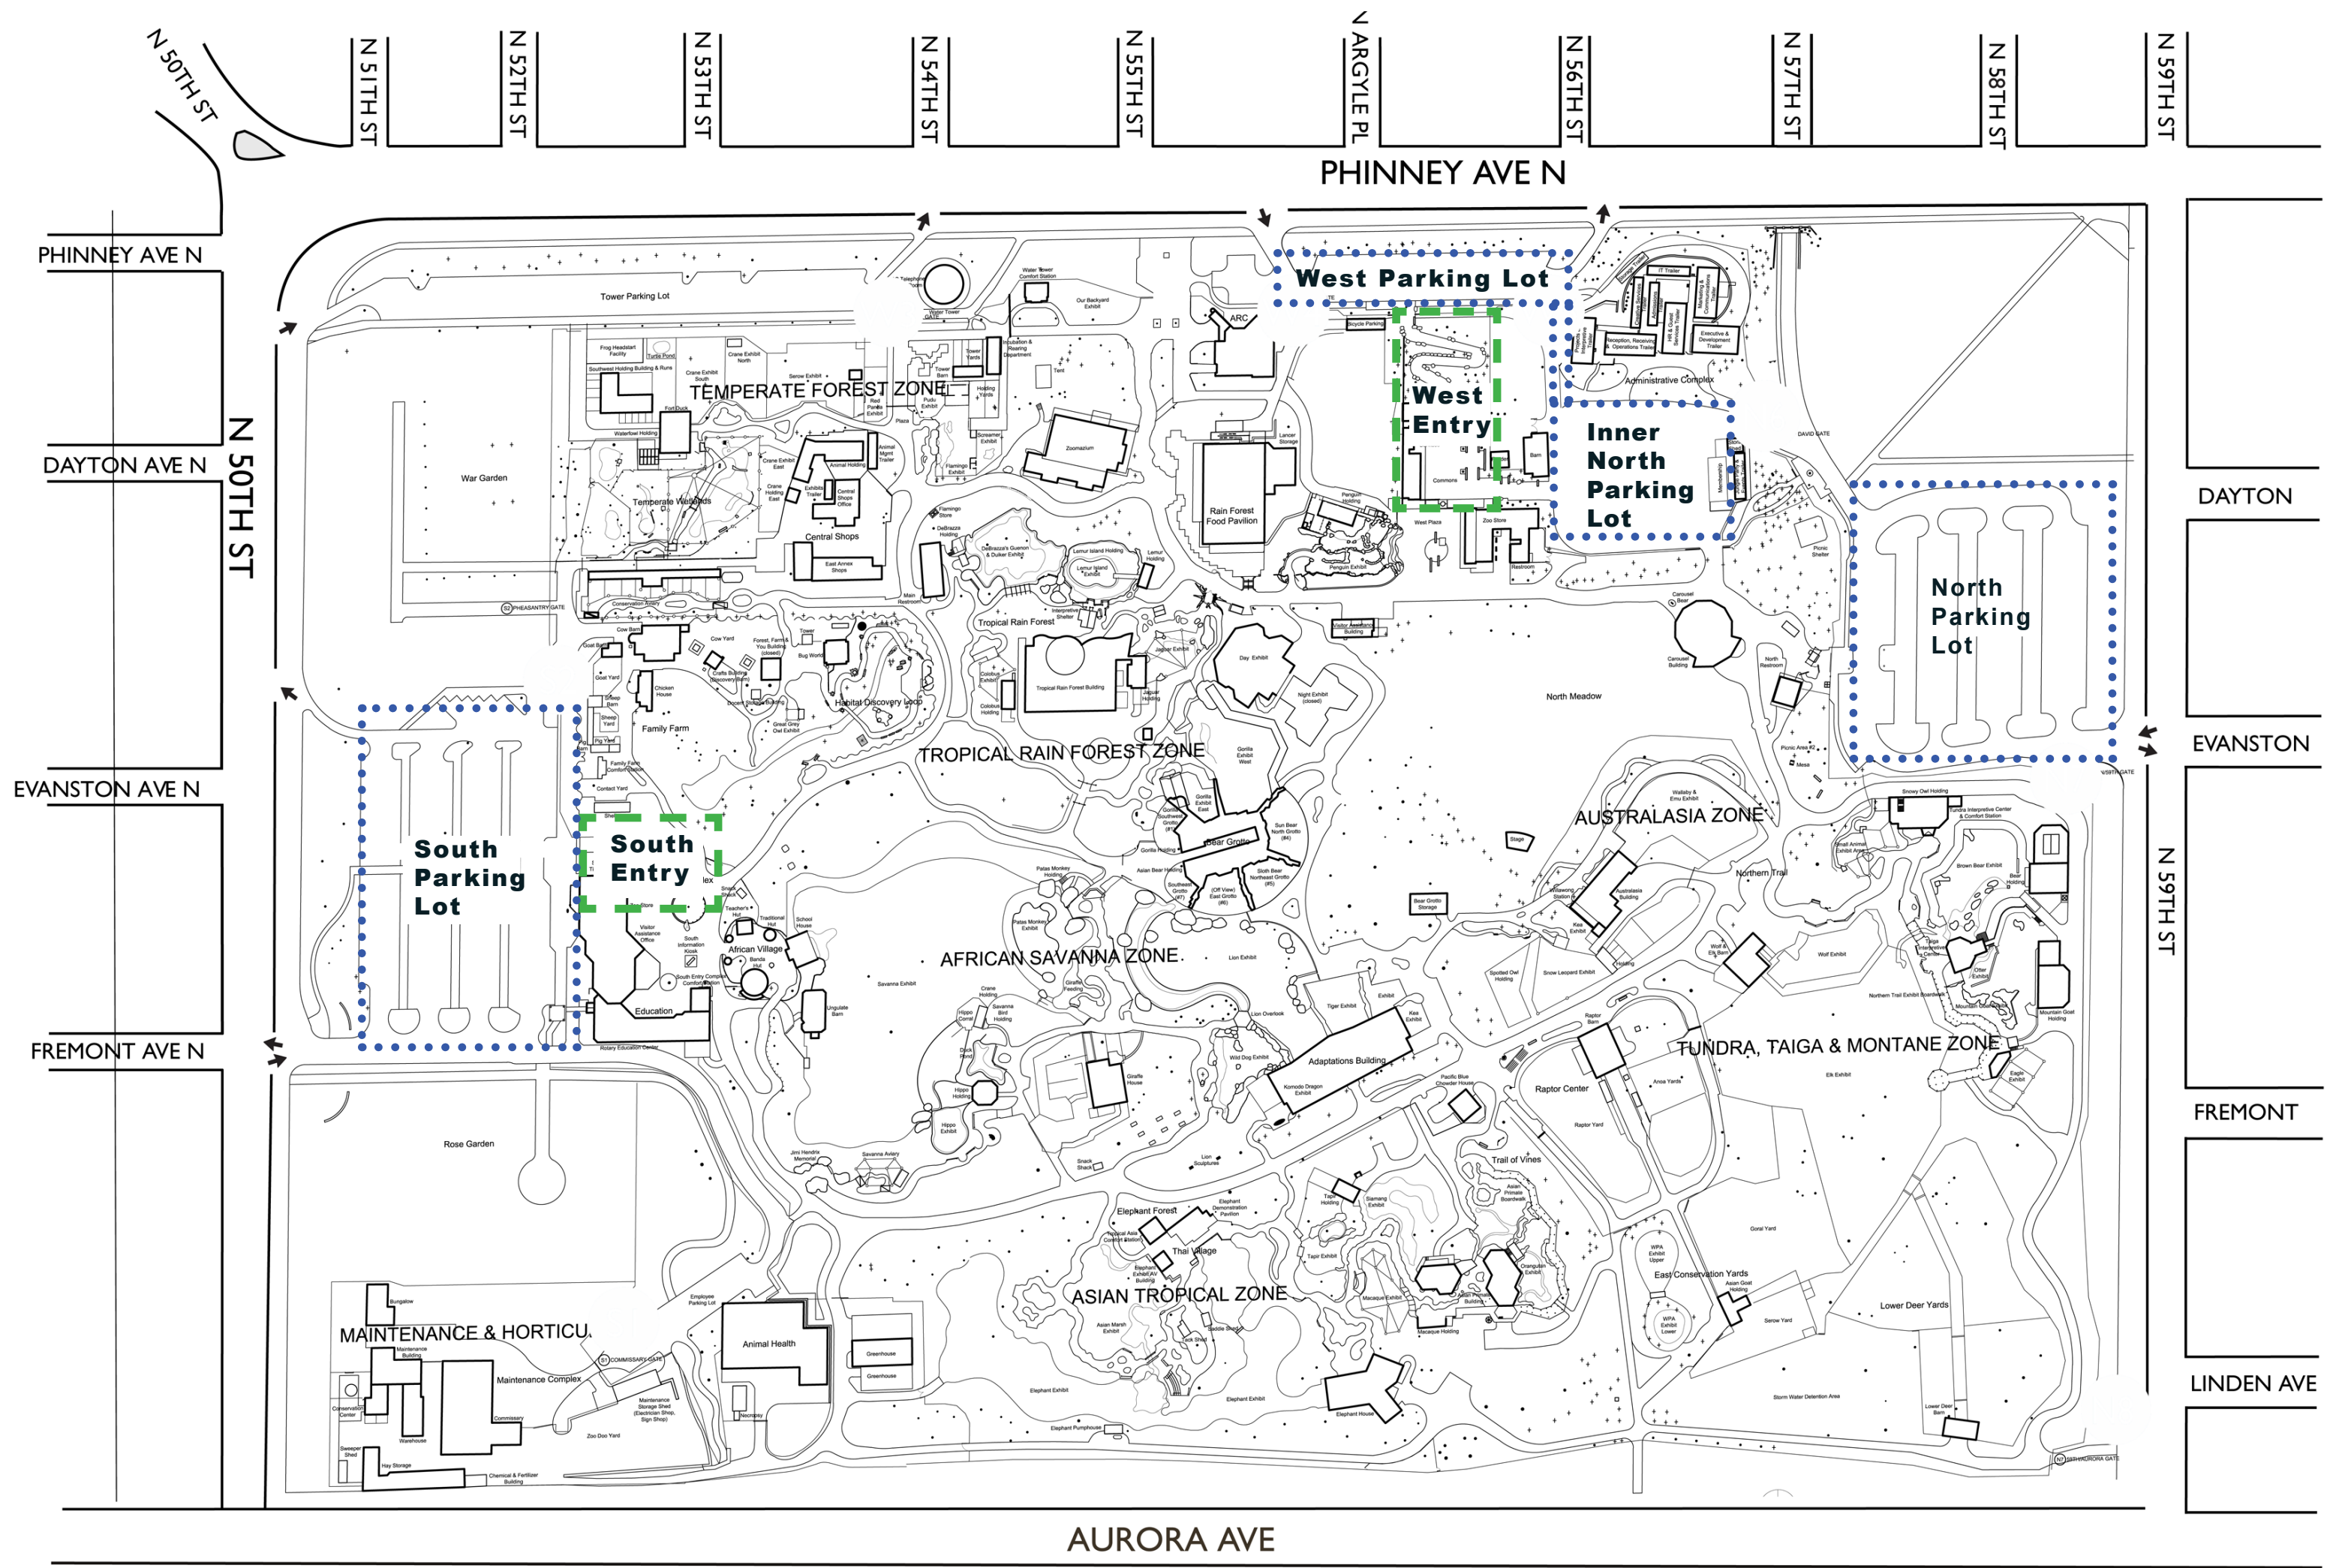





**WEST ENTRY SITE PLAN**



**WEST ENTRY PLAZA**

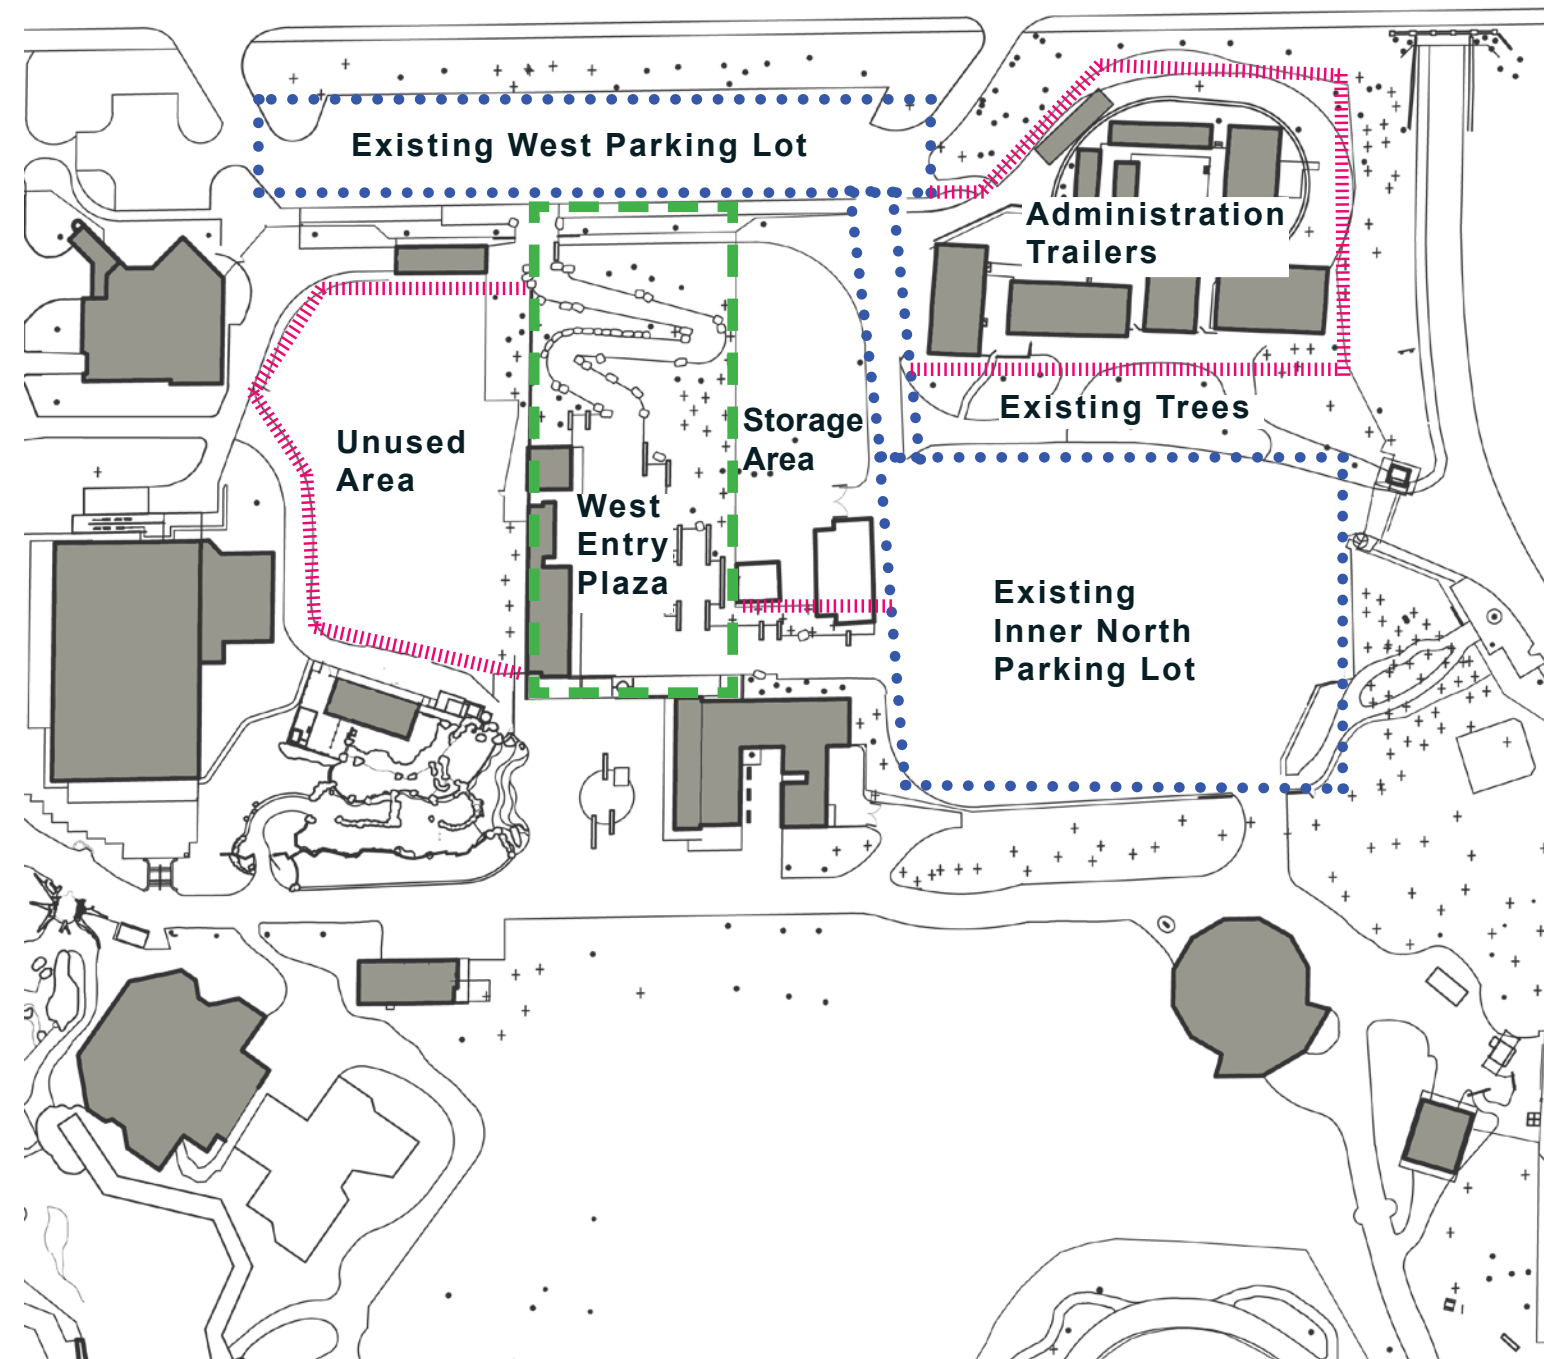

**EXISTING CONDITION**

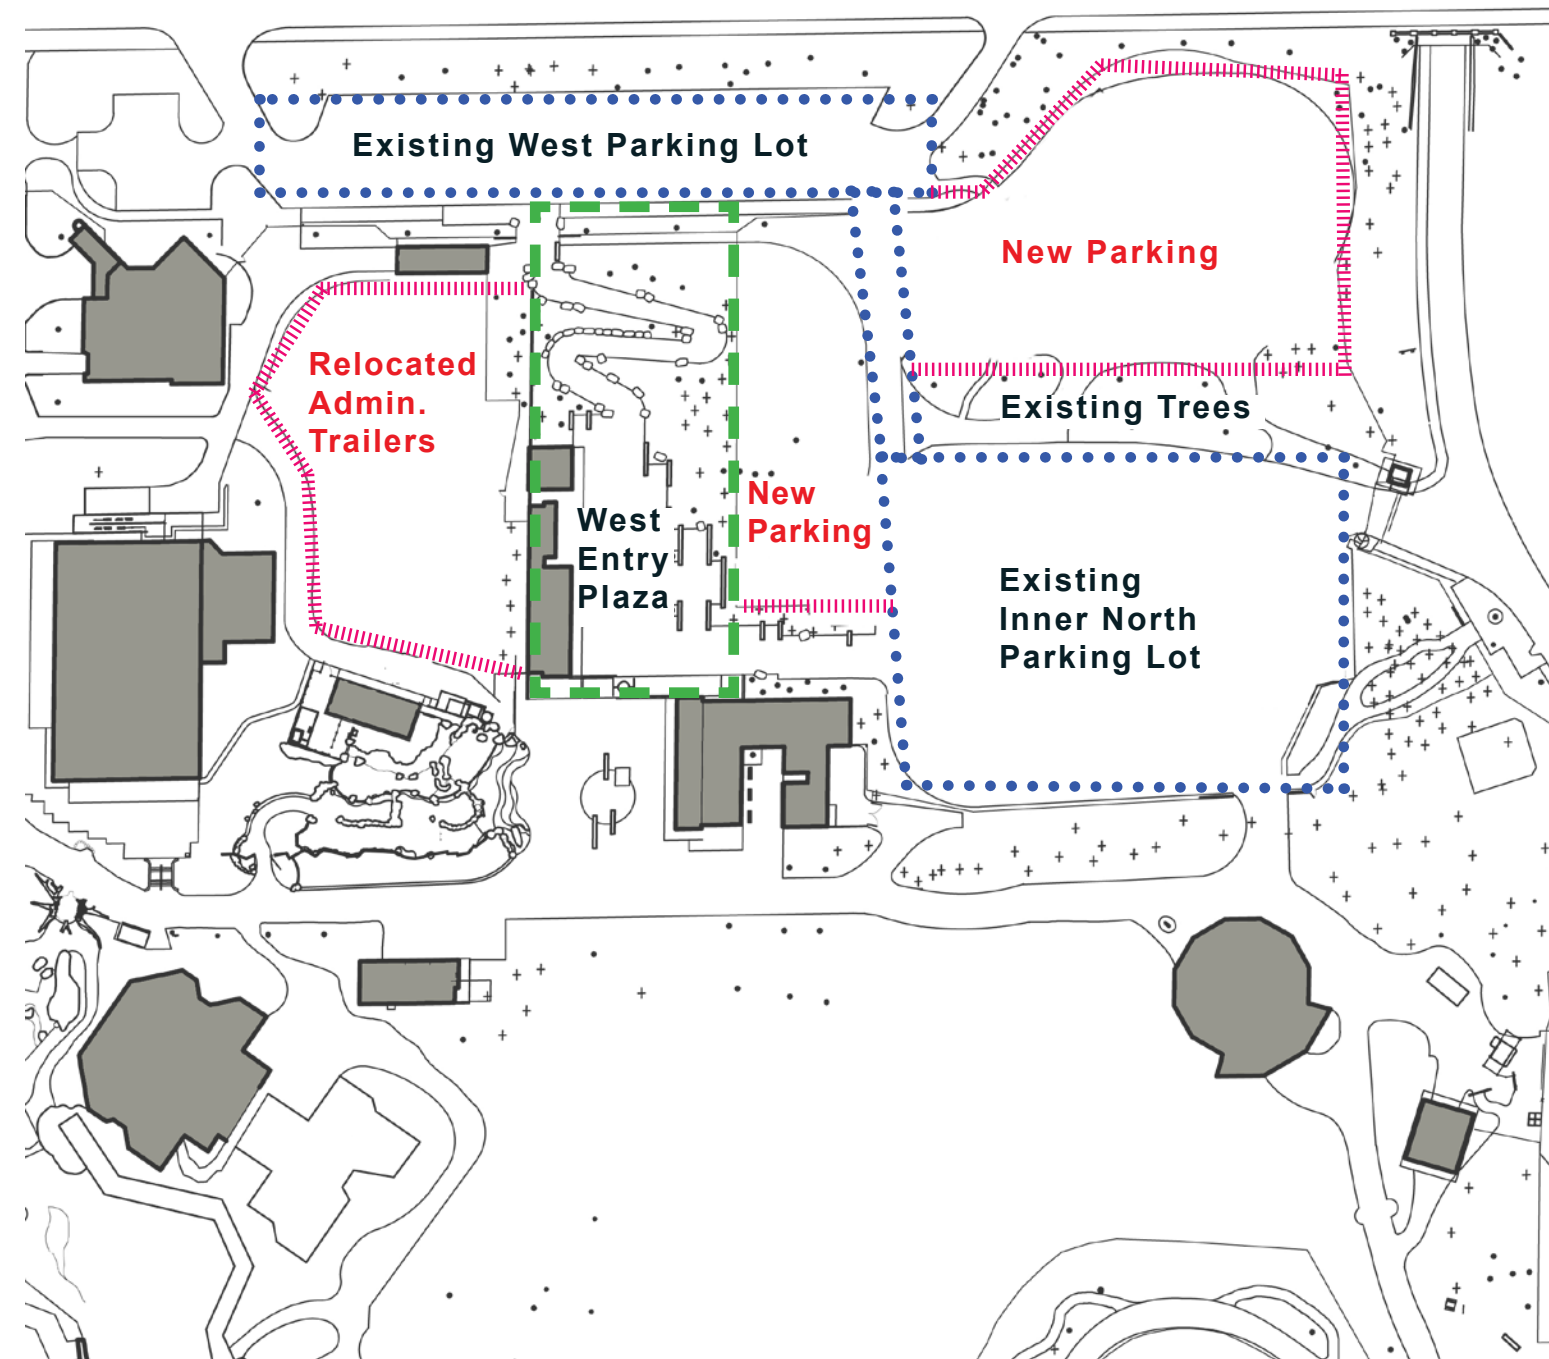

**PROPOSED CONDITION**



**EXISTING LANDSCAPING EDGE AT PHINNEY AVE SIDEWALK**






**EXISTING TREES AT WEST SIDE OF INNER NORTH LOT**






**PROPOSED CONCEPTUAL PARKING PLAN**

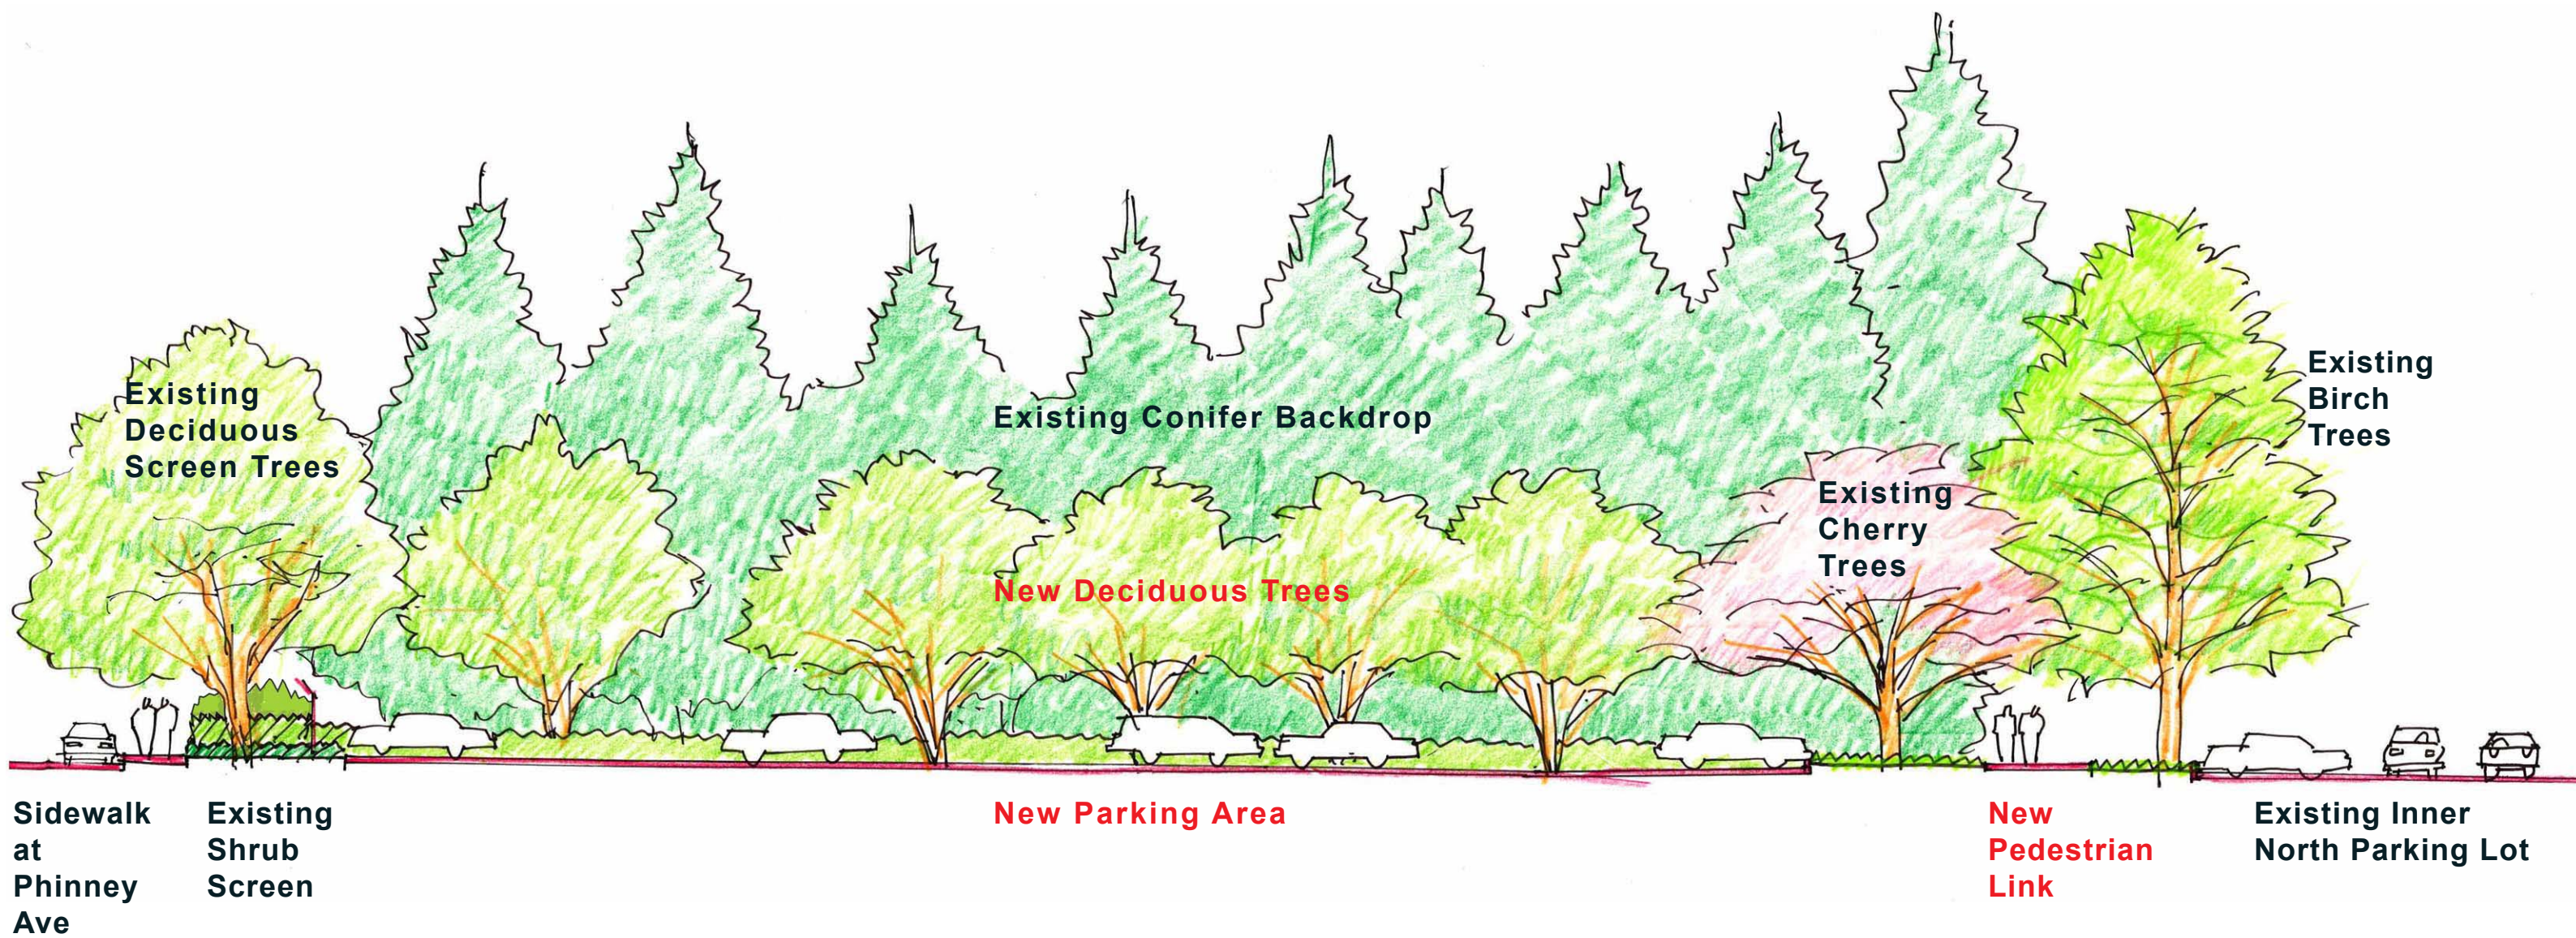

**PROPOSED CONCEPTUAL PARKING SECTION**

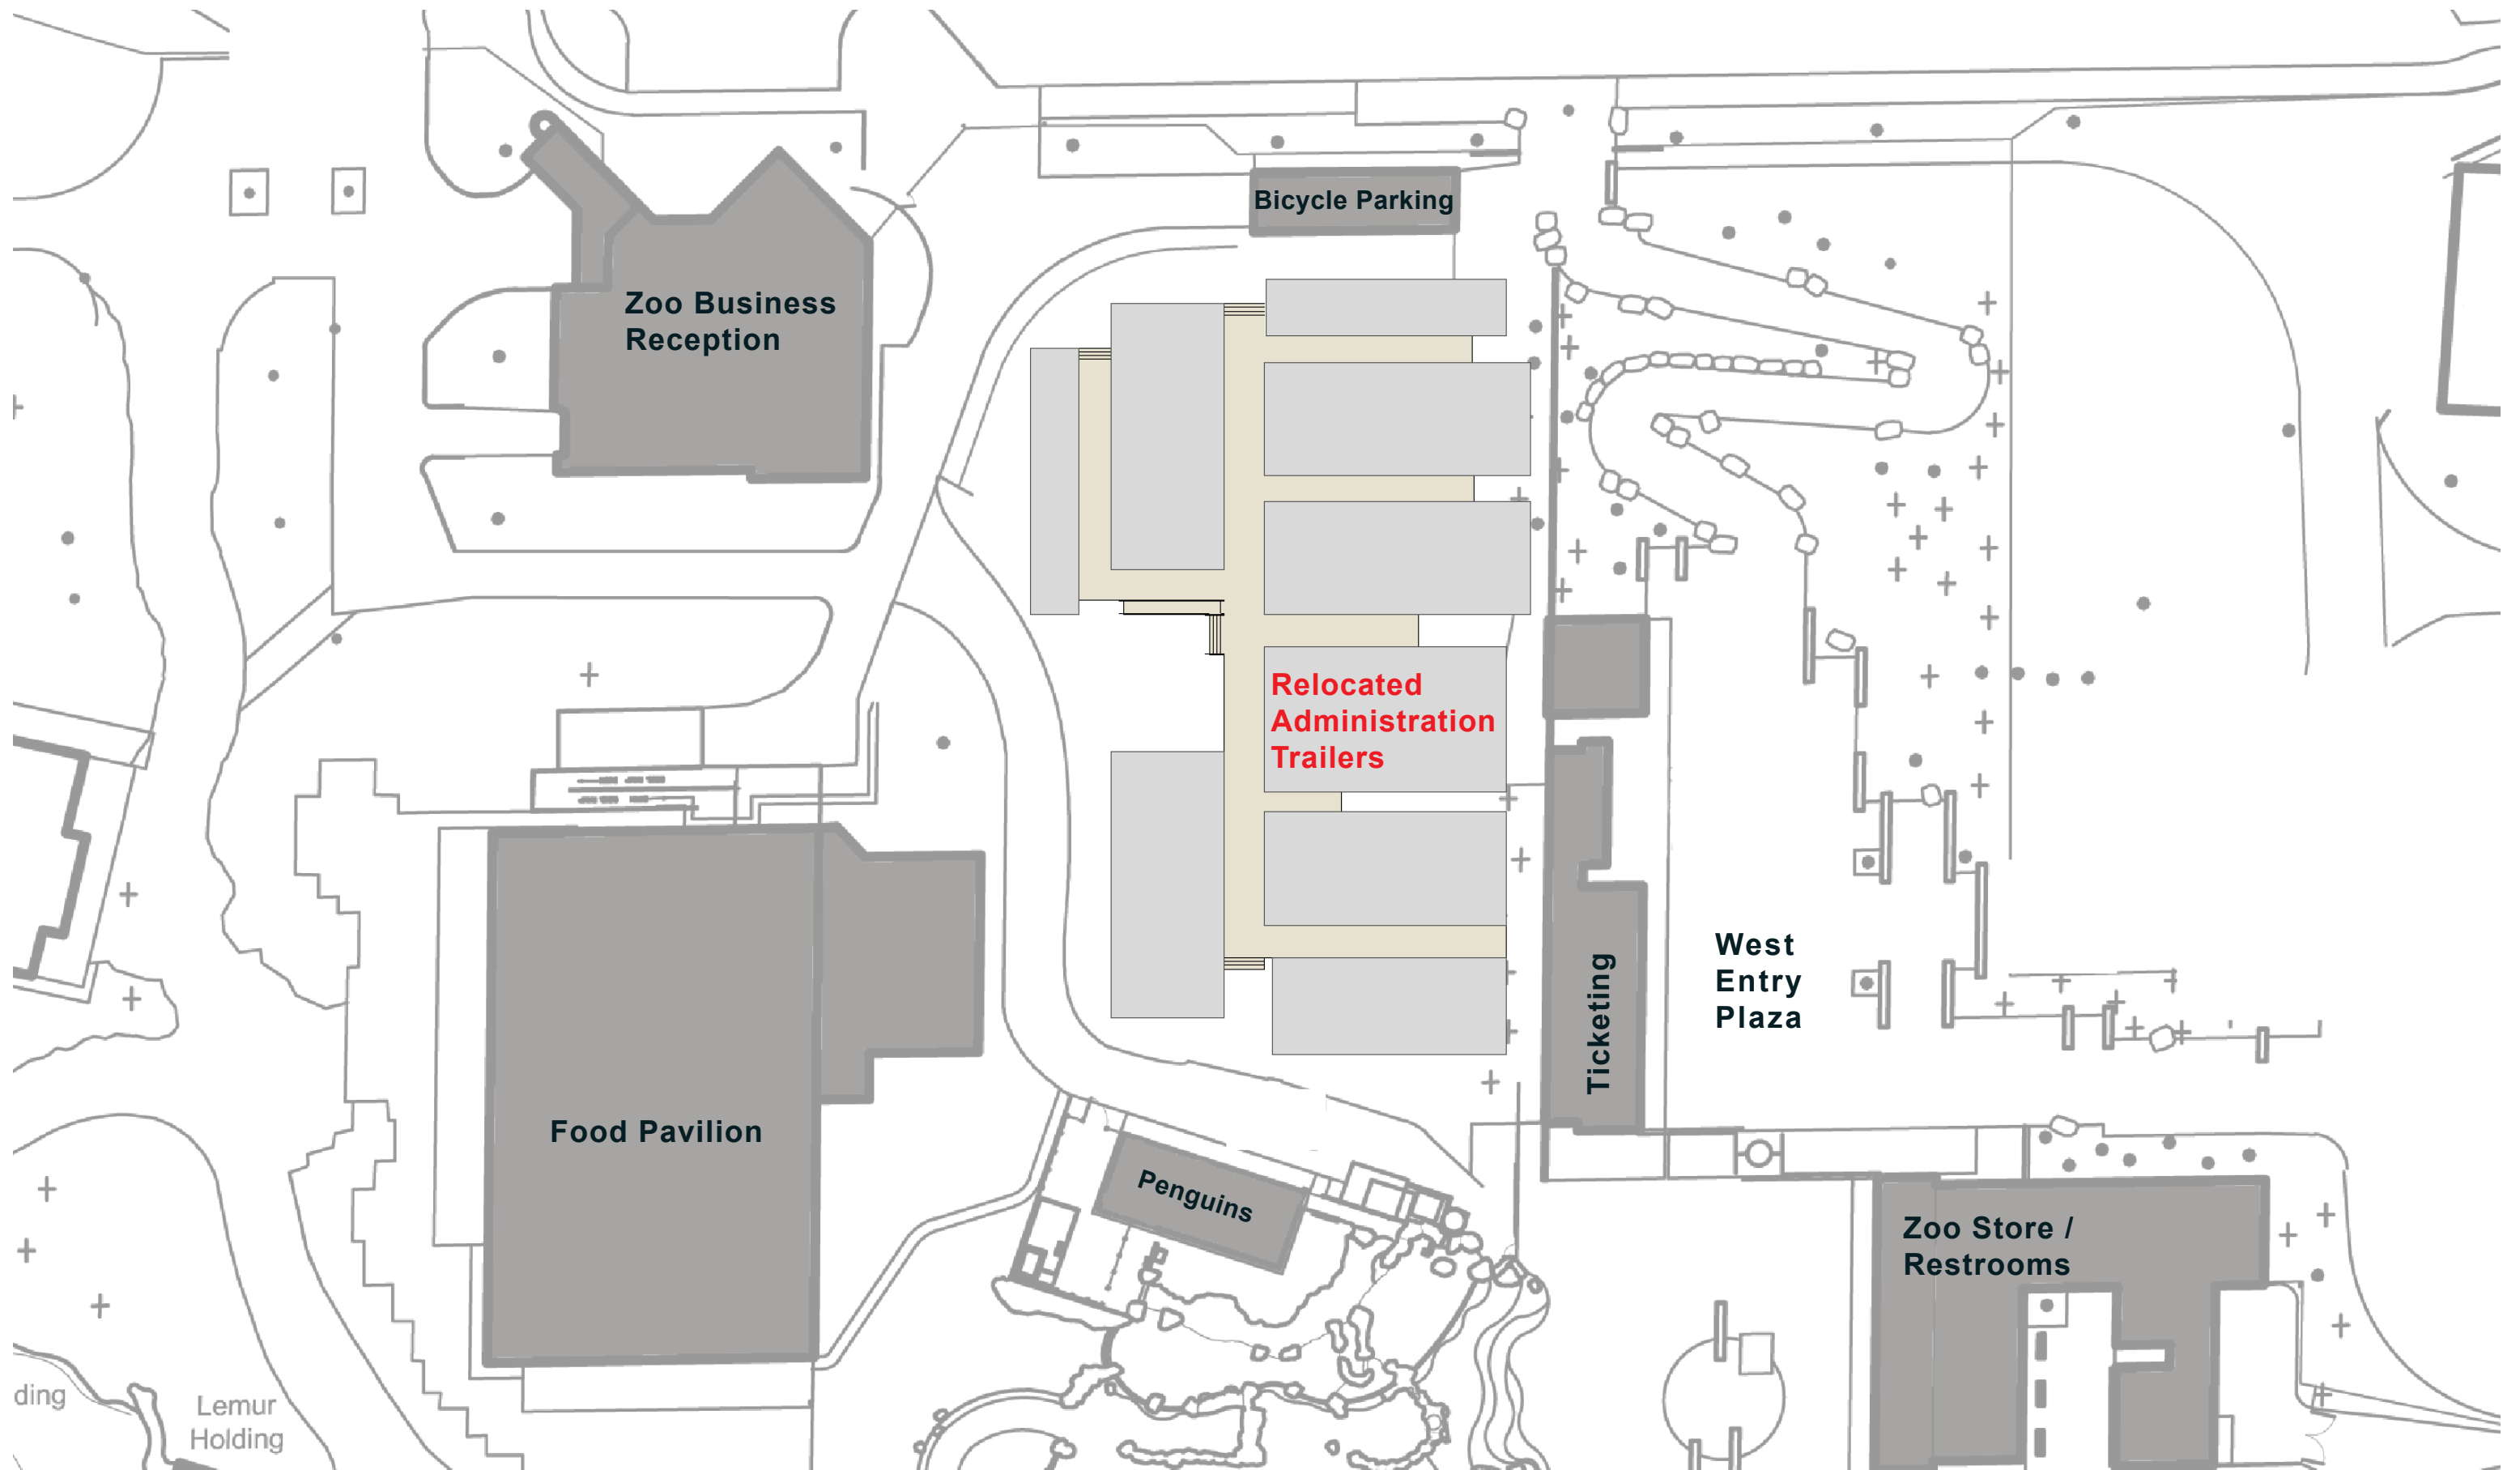

**PROPOSED CONCEPTUAL ADMIN. TRAILER RELOCATION PLAN**