




EXISTING 0 10 20 40 FEET

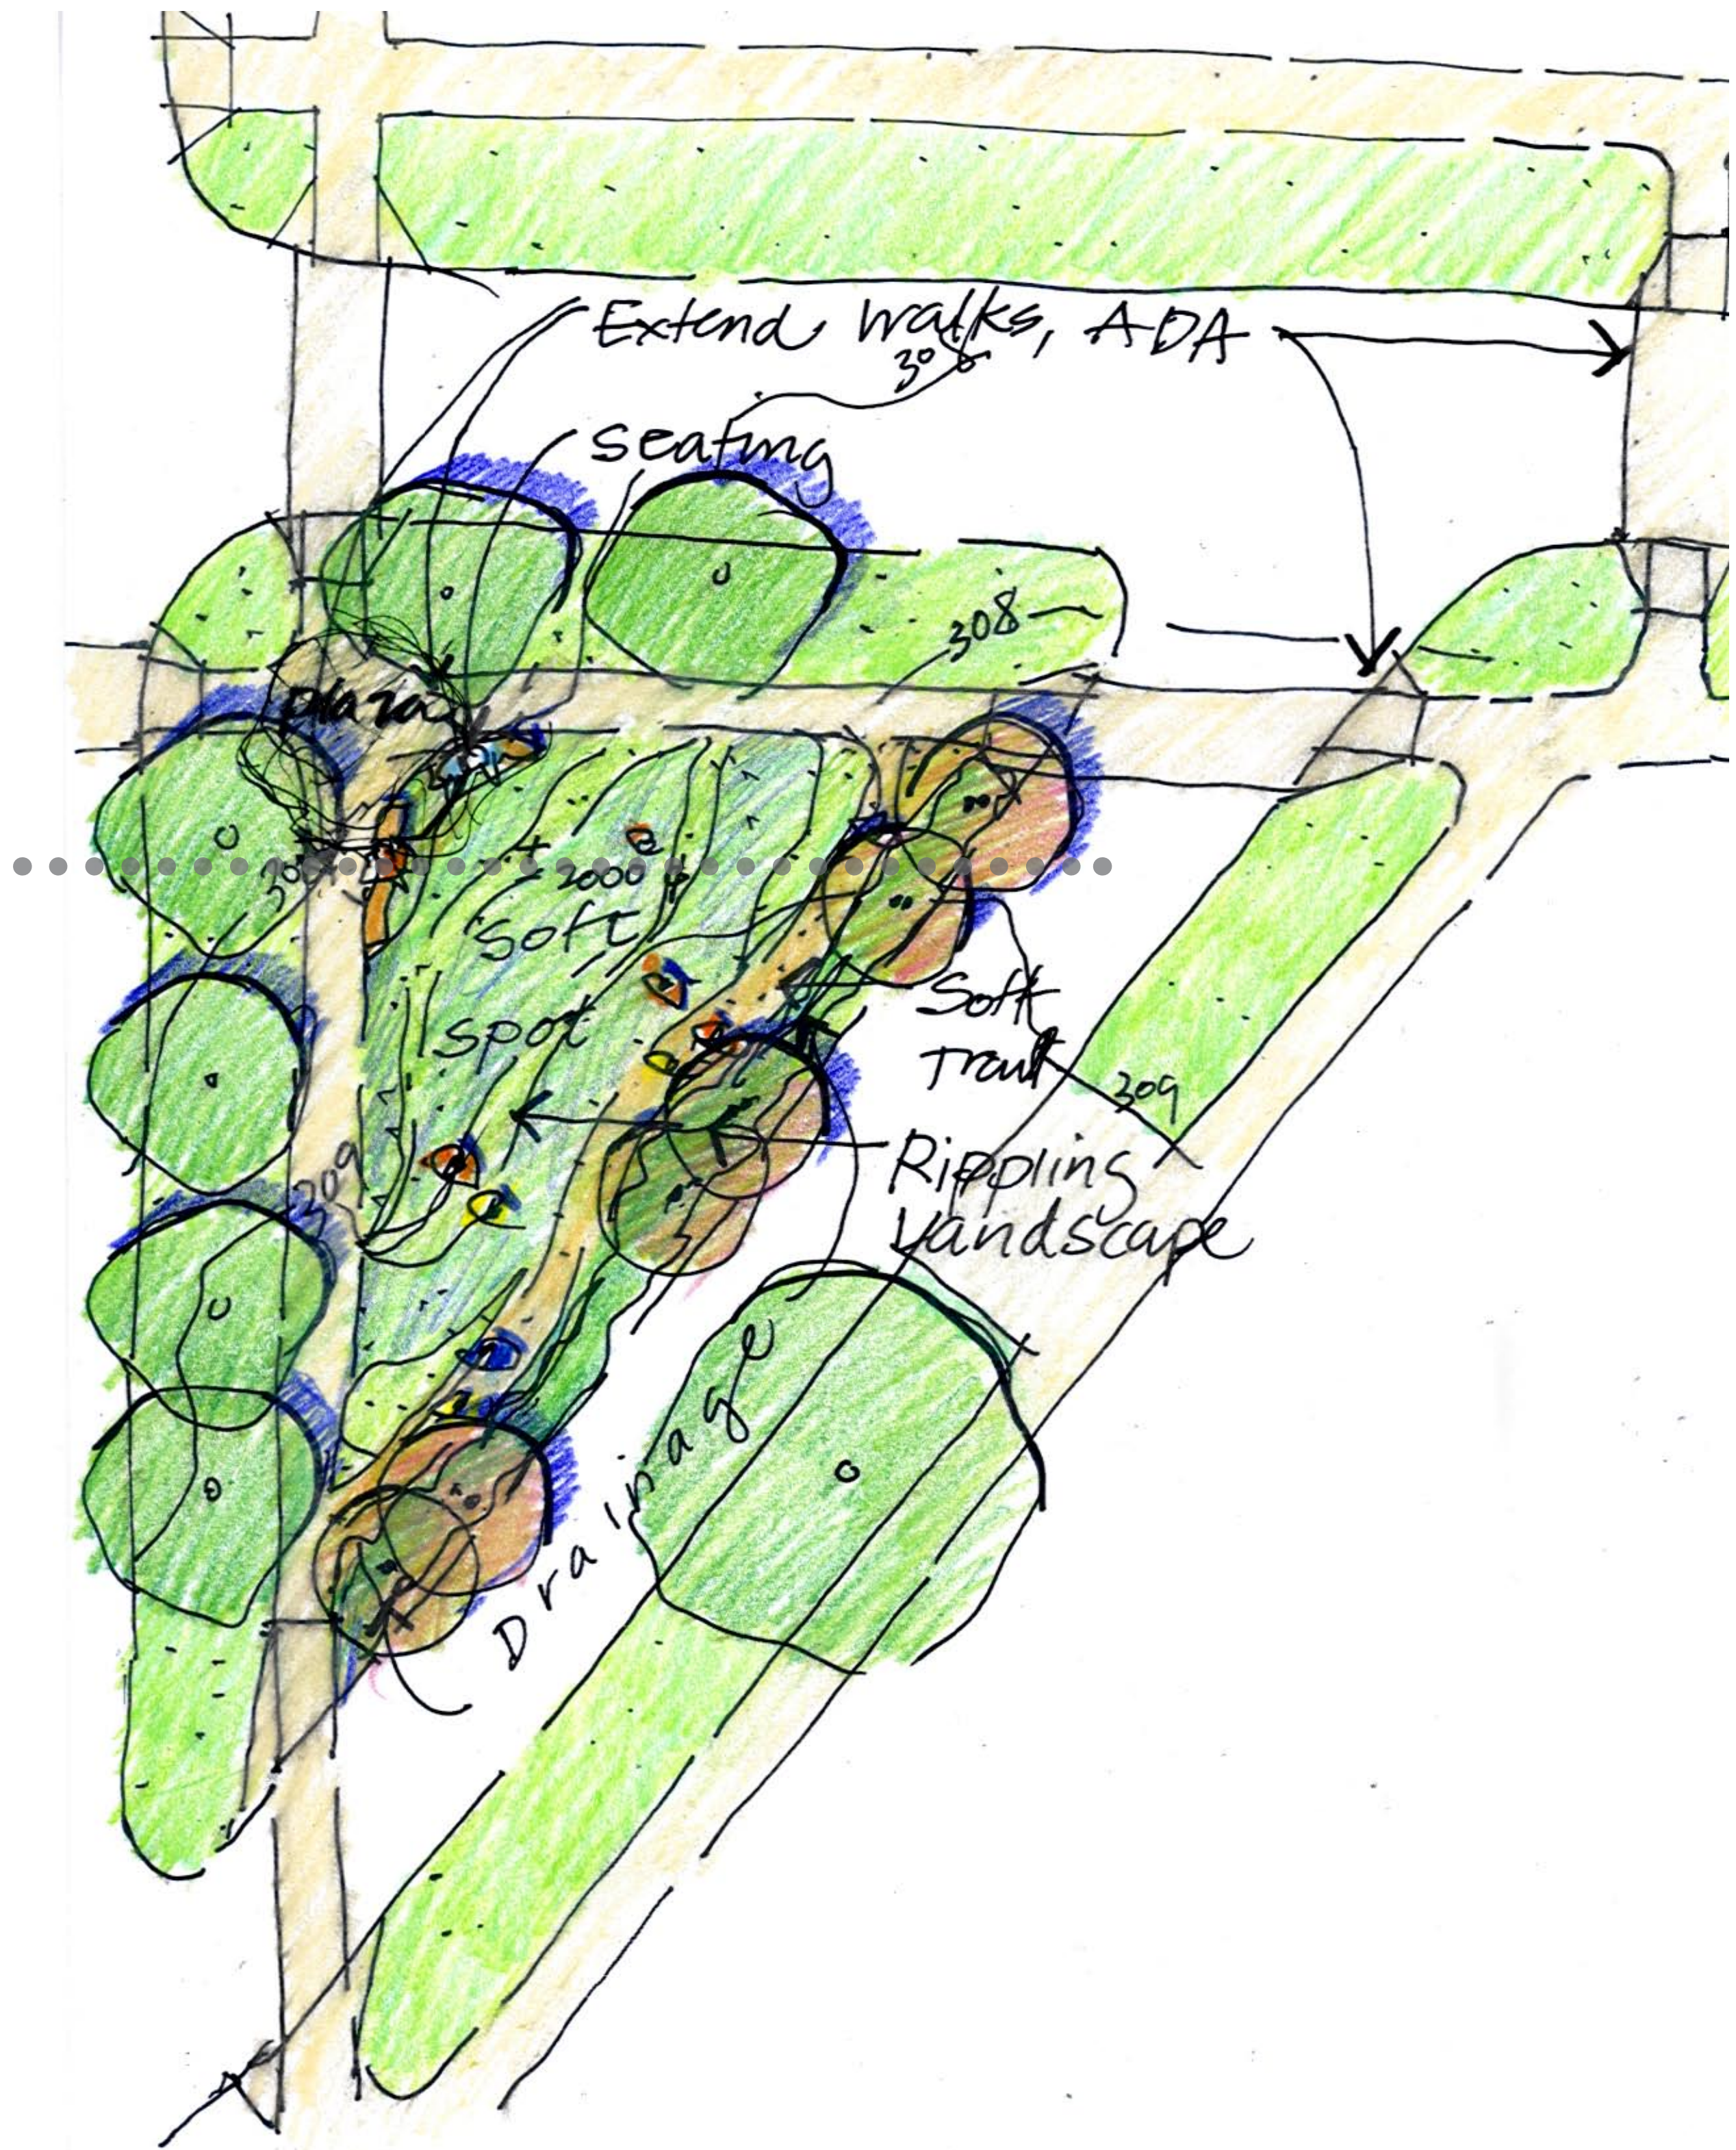

SOUTHERN TRIANGLE 0 10 20 40 FEET

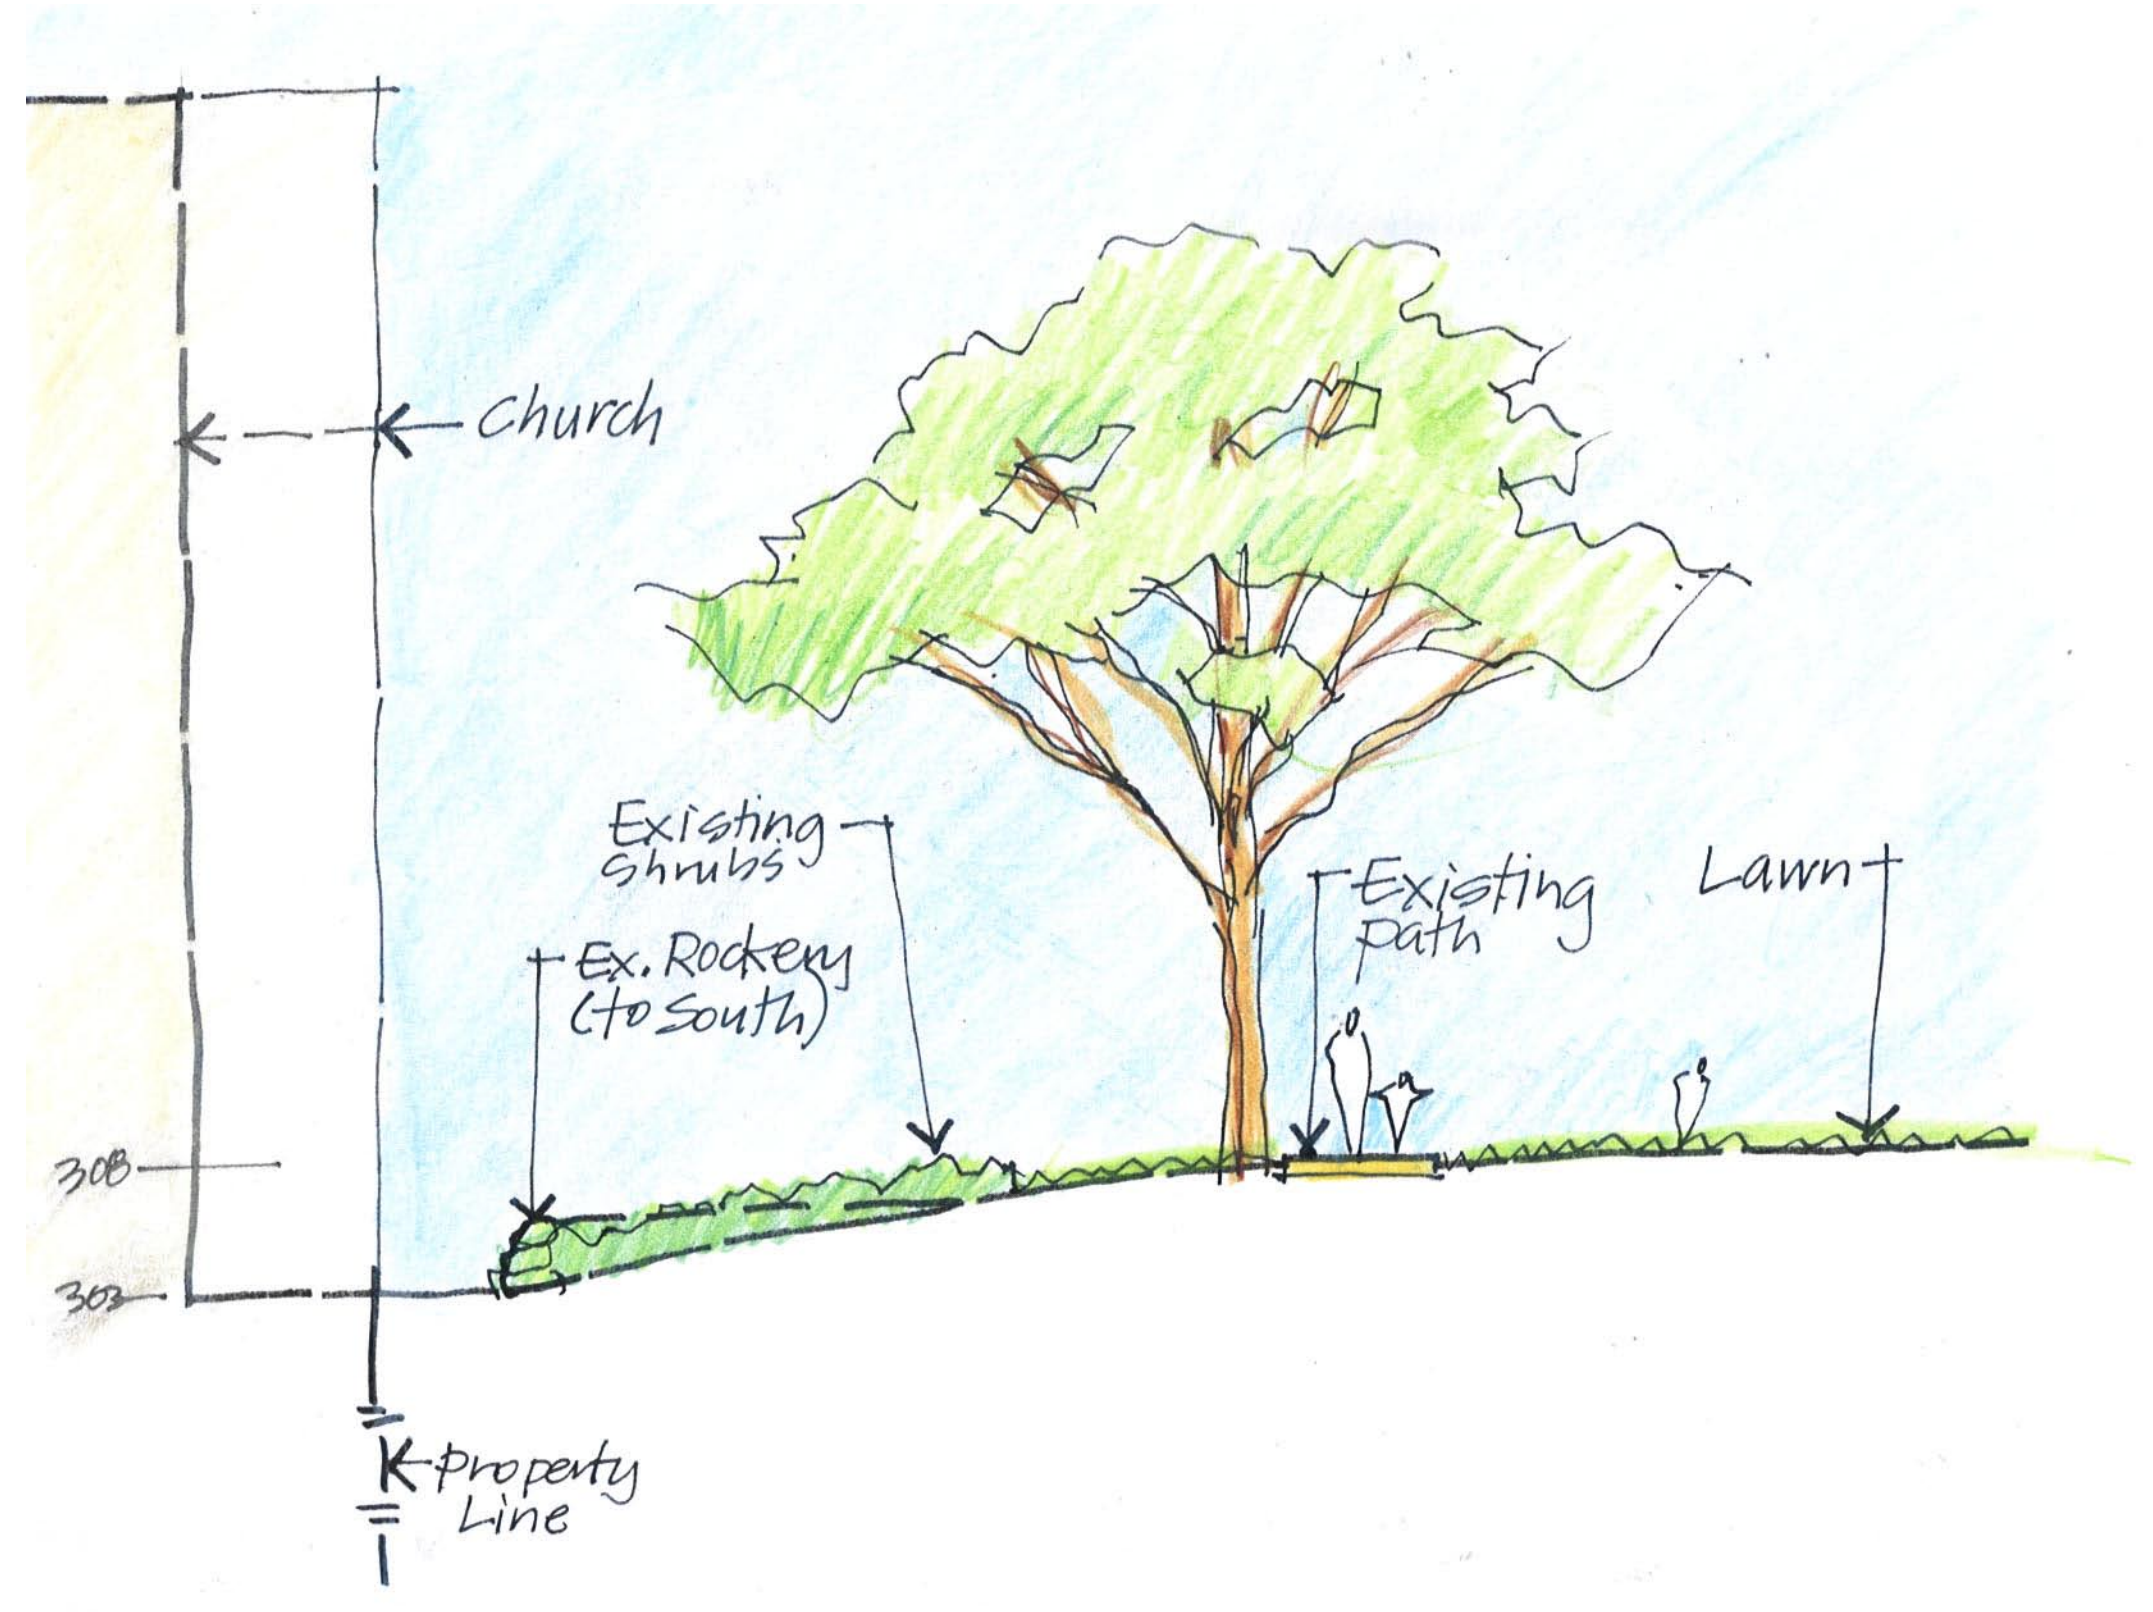

SECTION 0 5 10 FEET

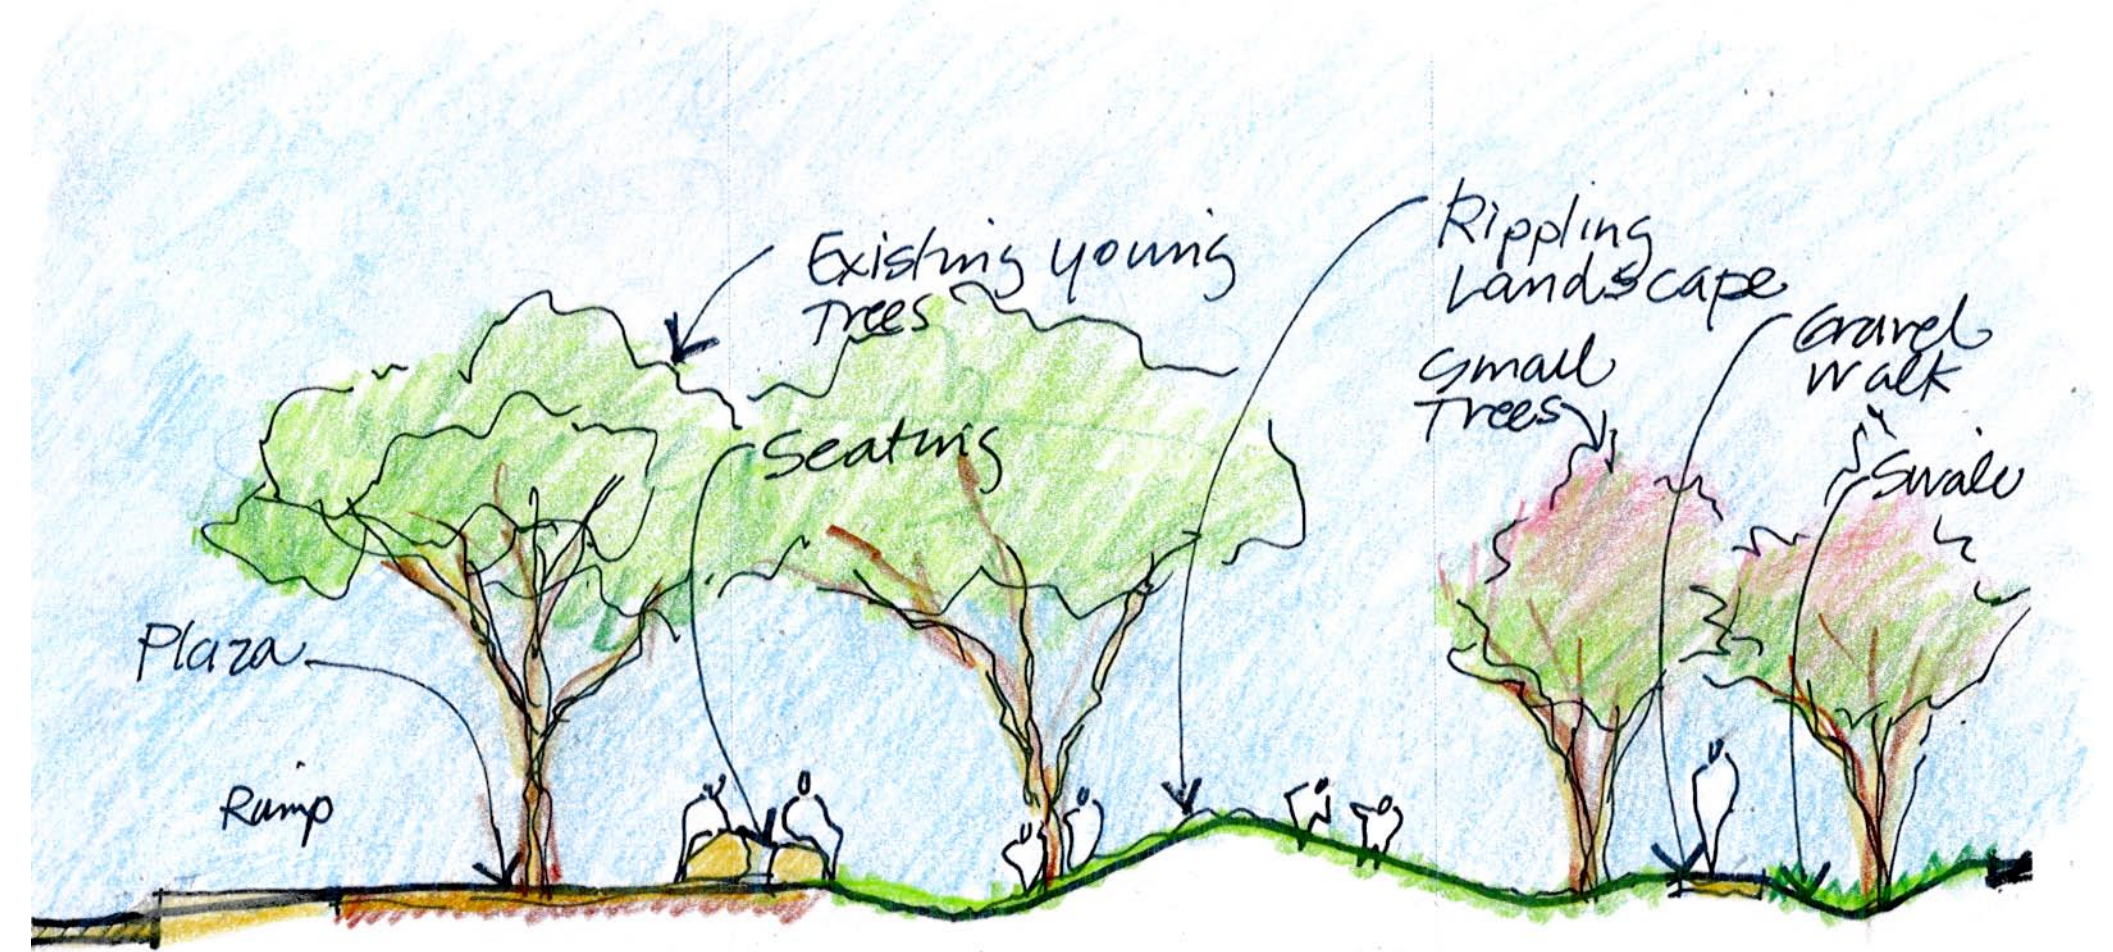

SECTION 0 5 10 FEET