

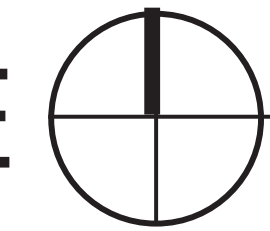



OUTER CIRCLE  10 20 40 FEET

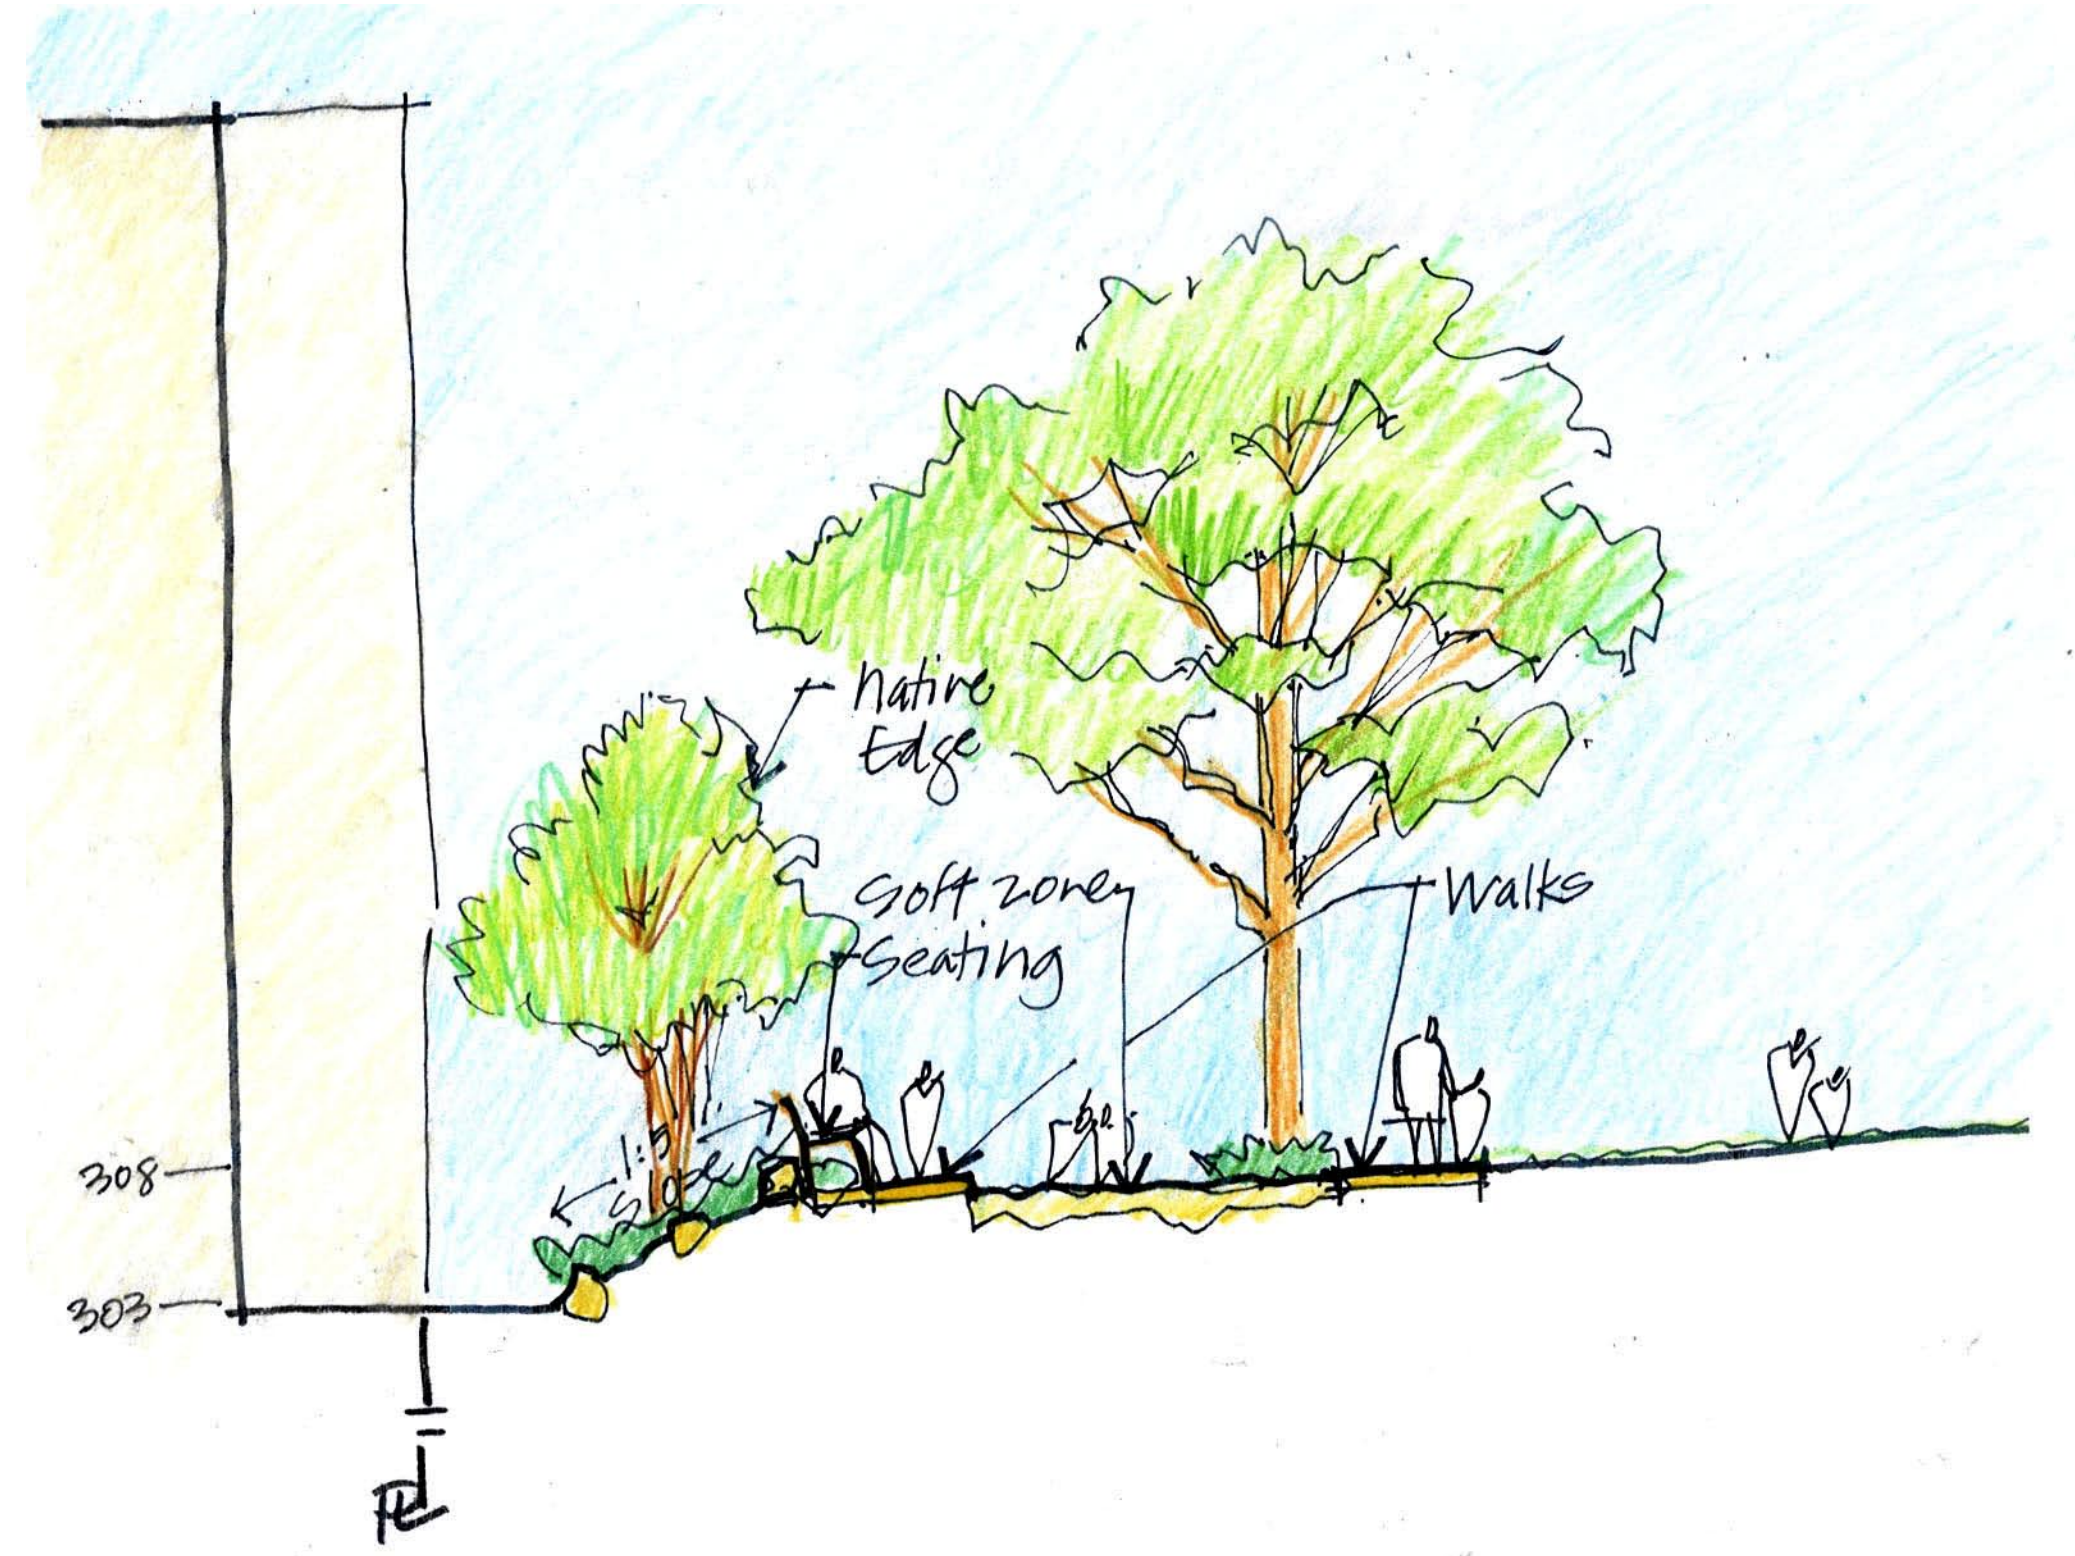

SECTION 0 5 10 FEET

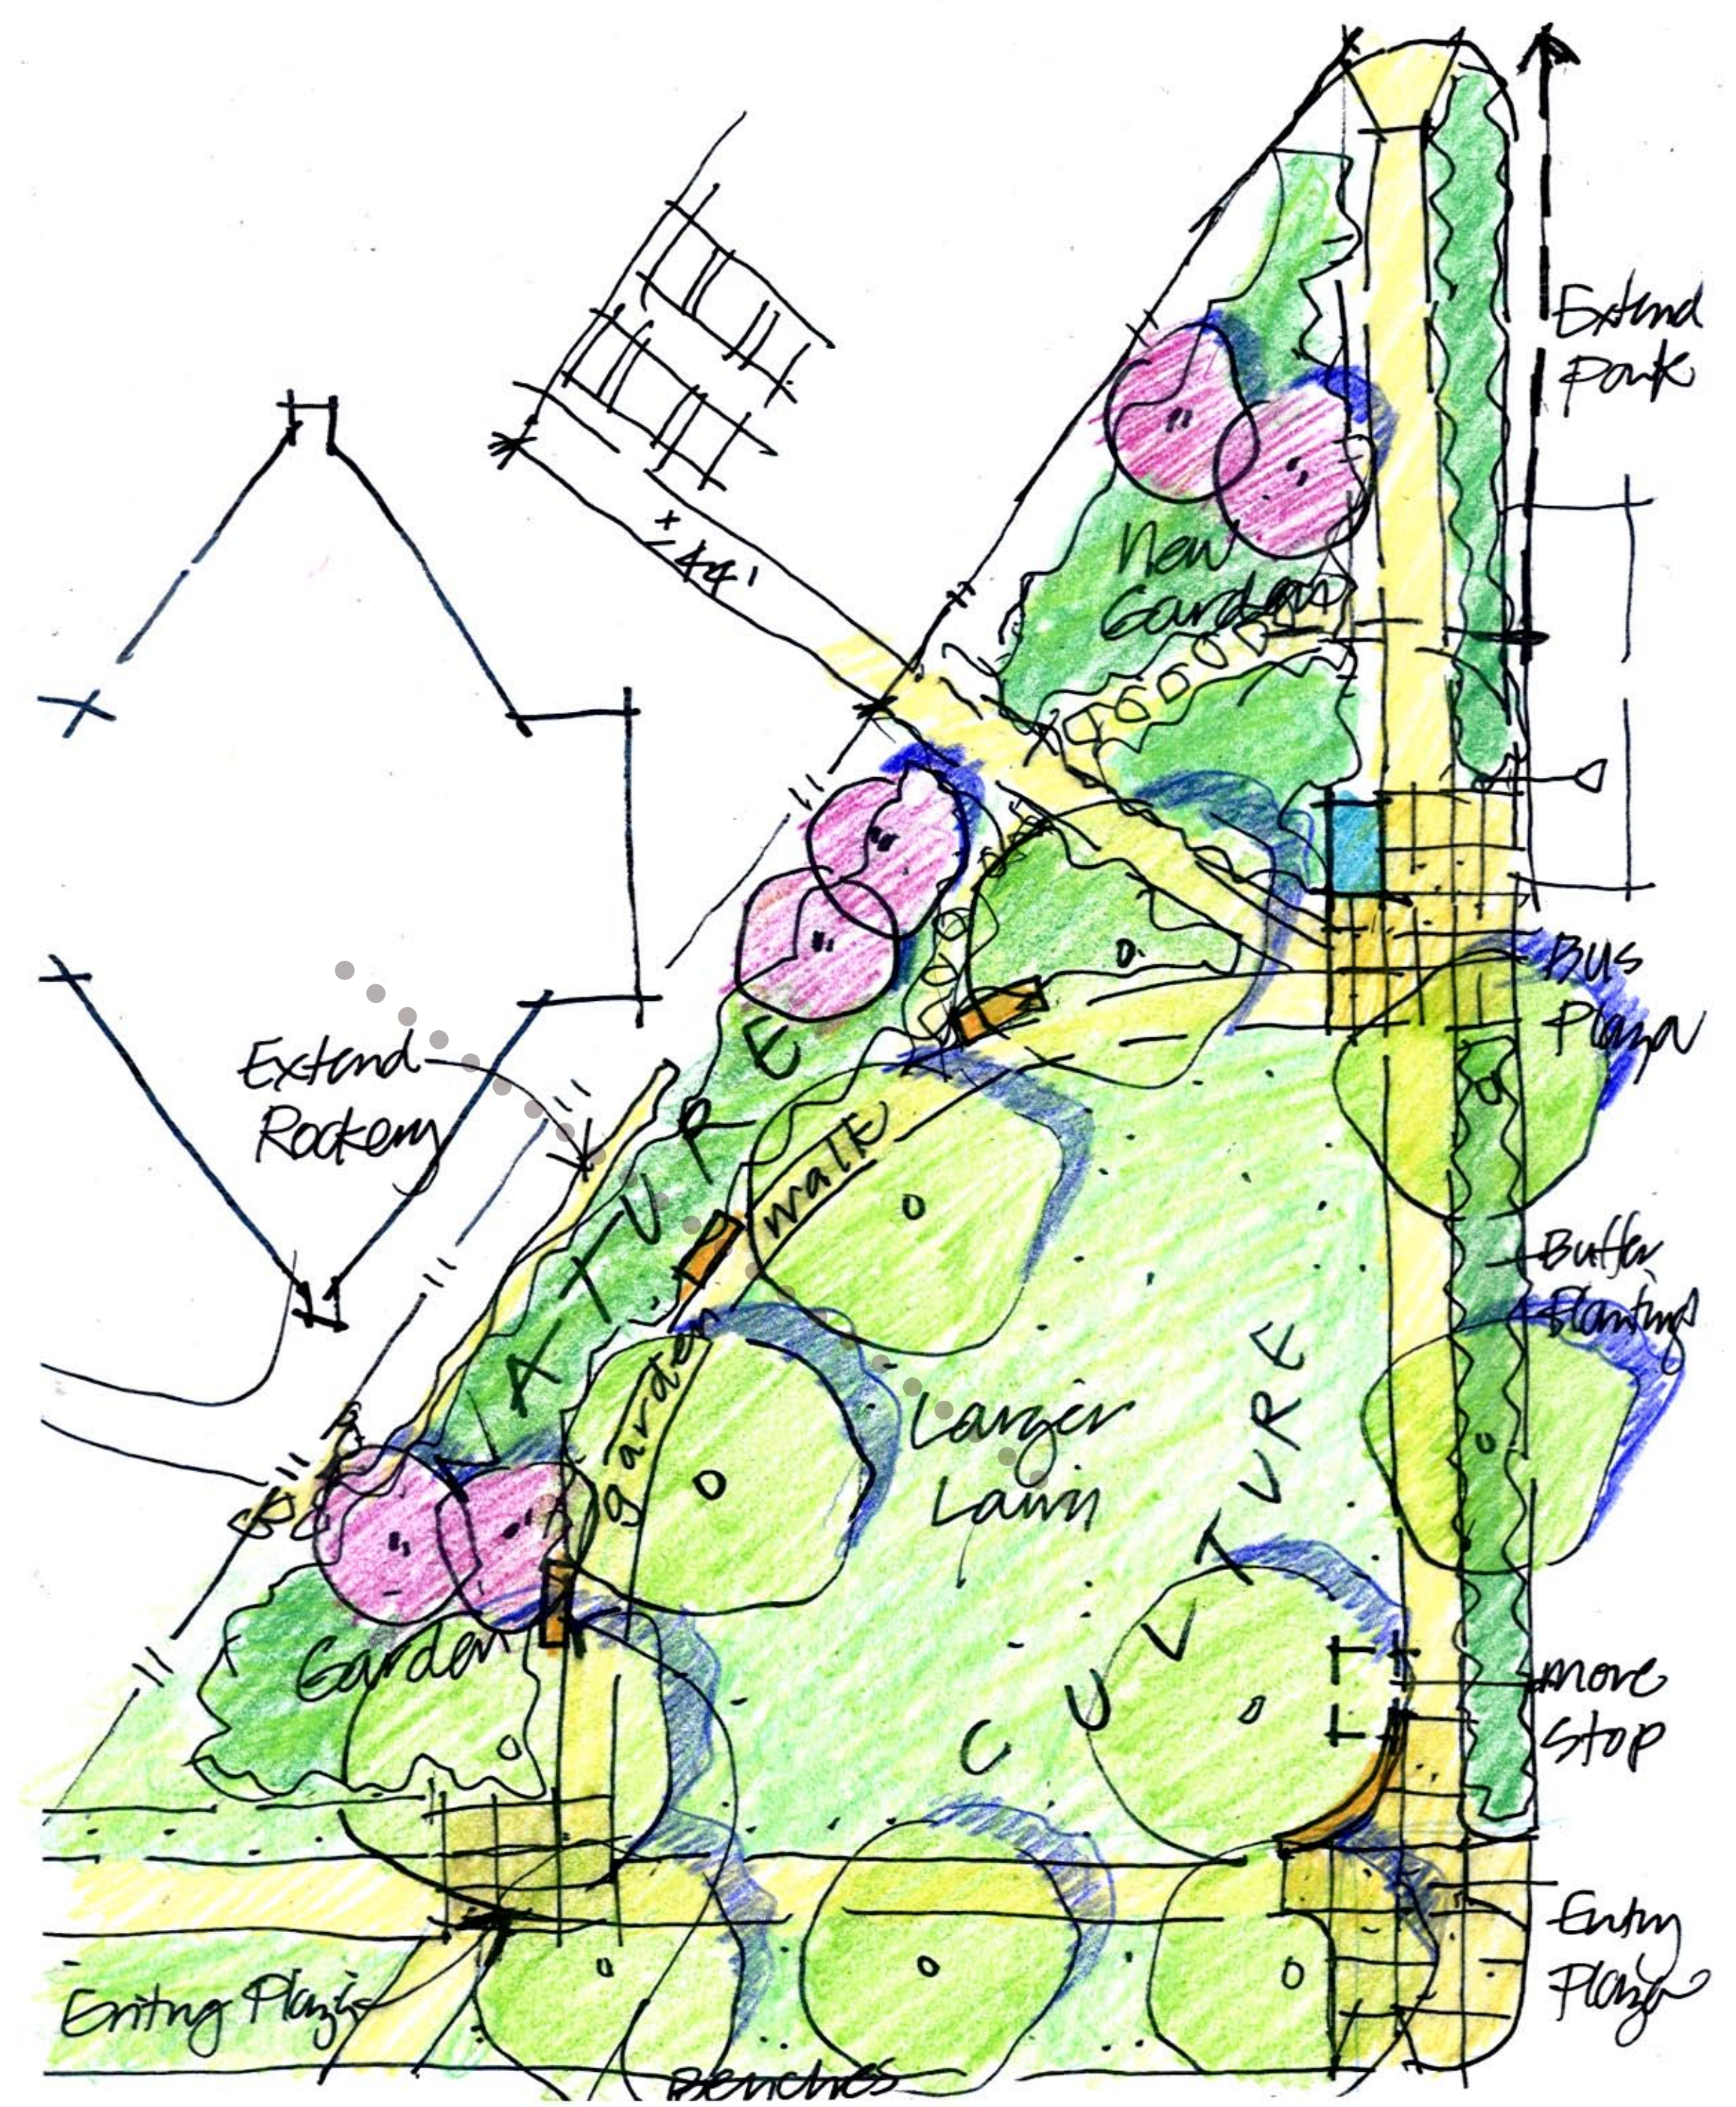

FULL STRETCH

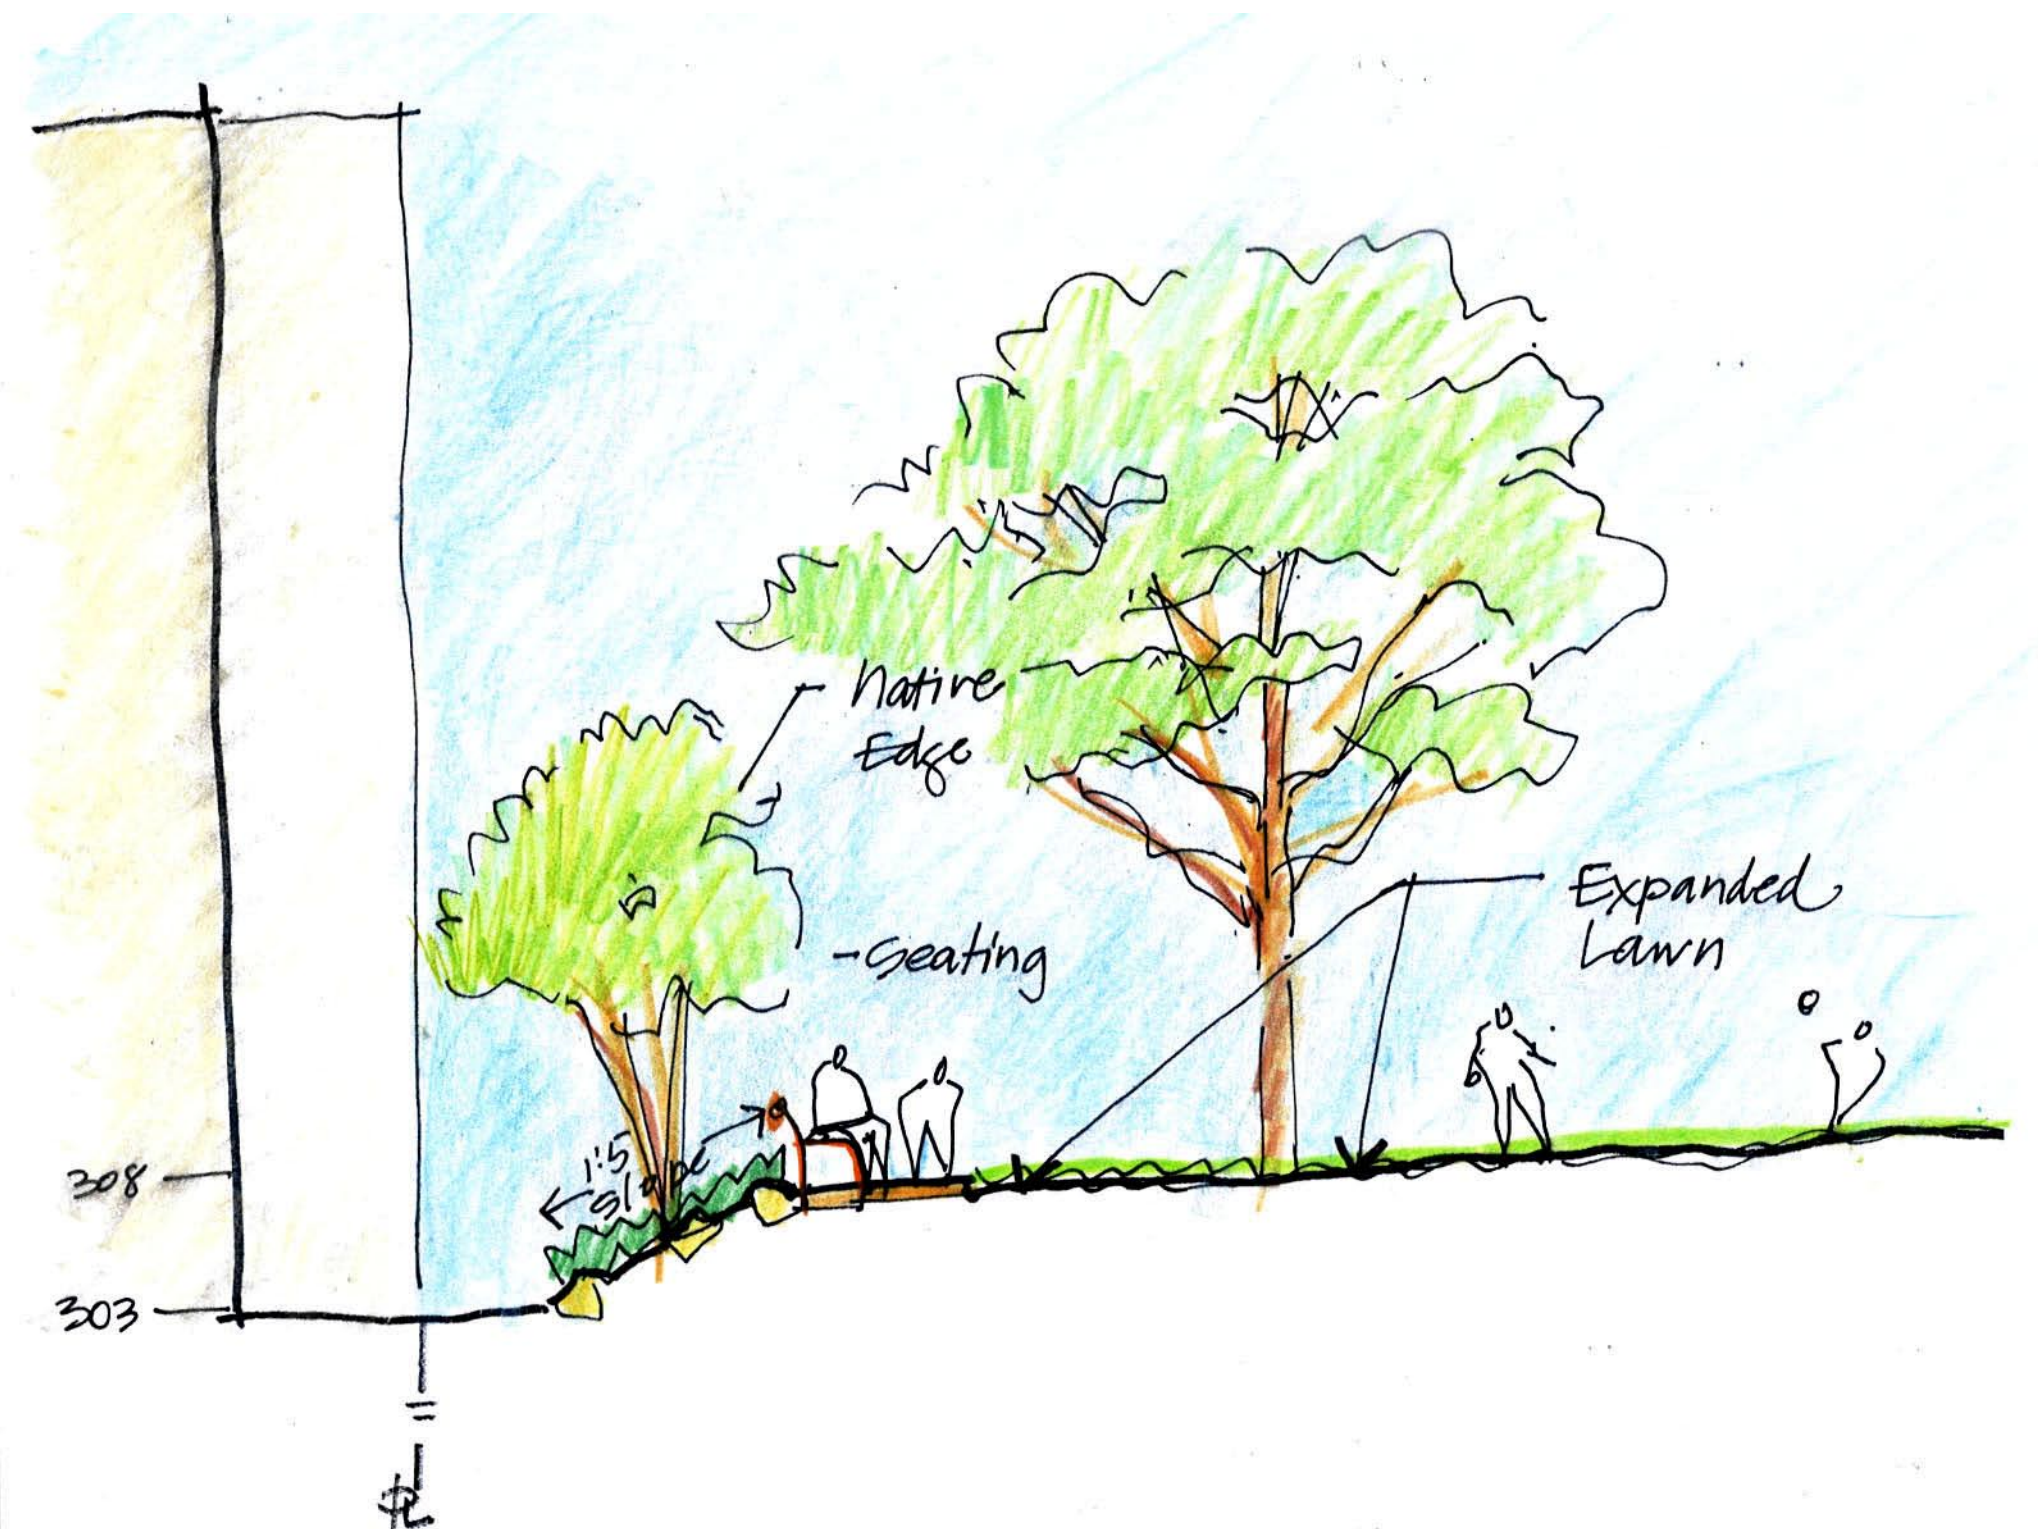

SECTION