


VULT SERIAL NO.	DATE	MARK	NATURE	MADE	CHK'D	REV'D
---	---	---	REVISIONS	---	---	---

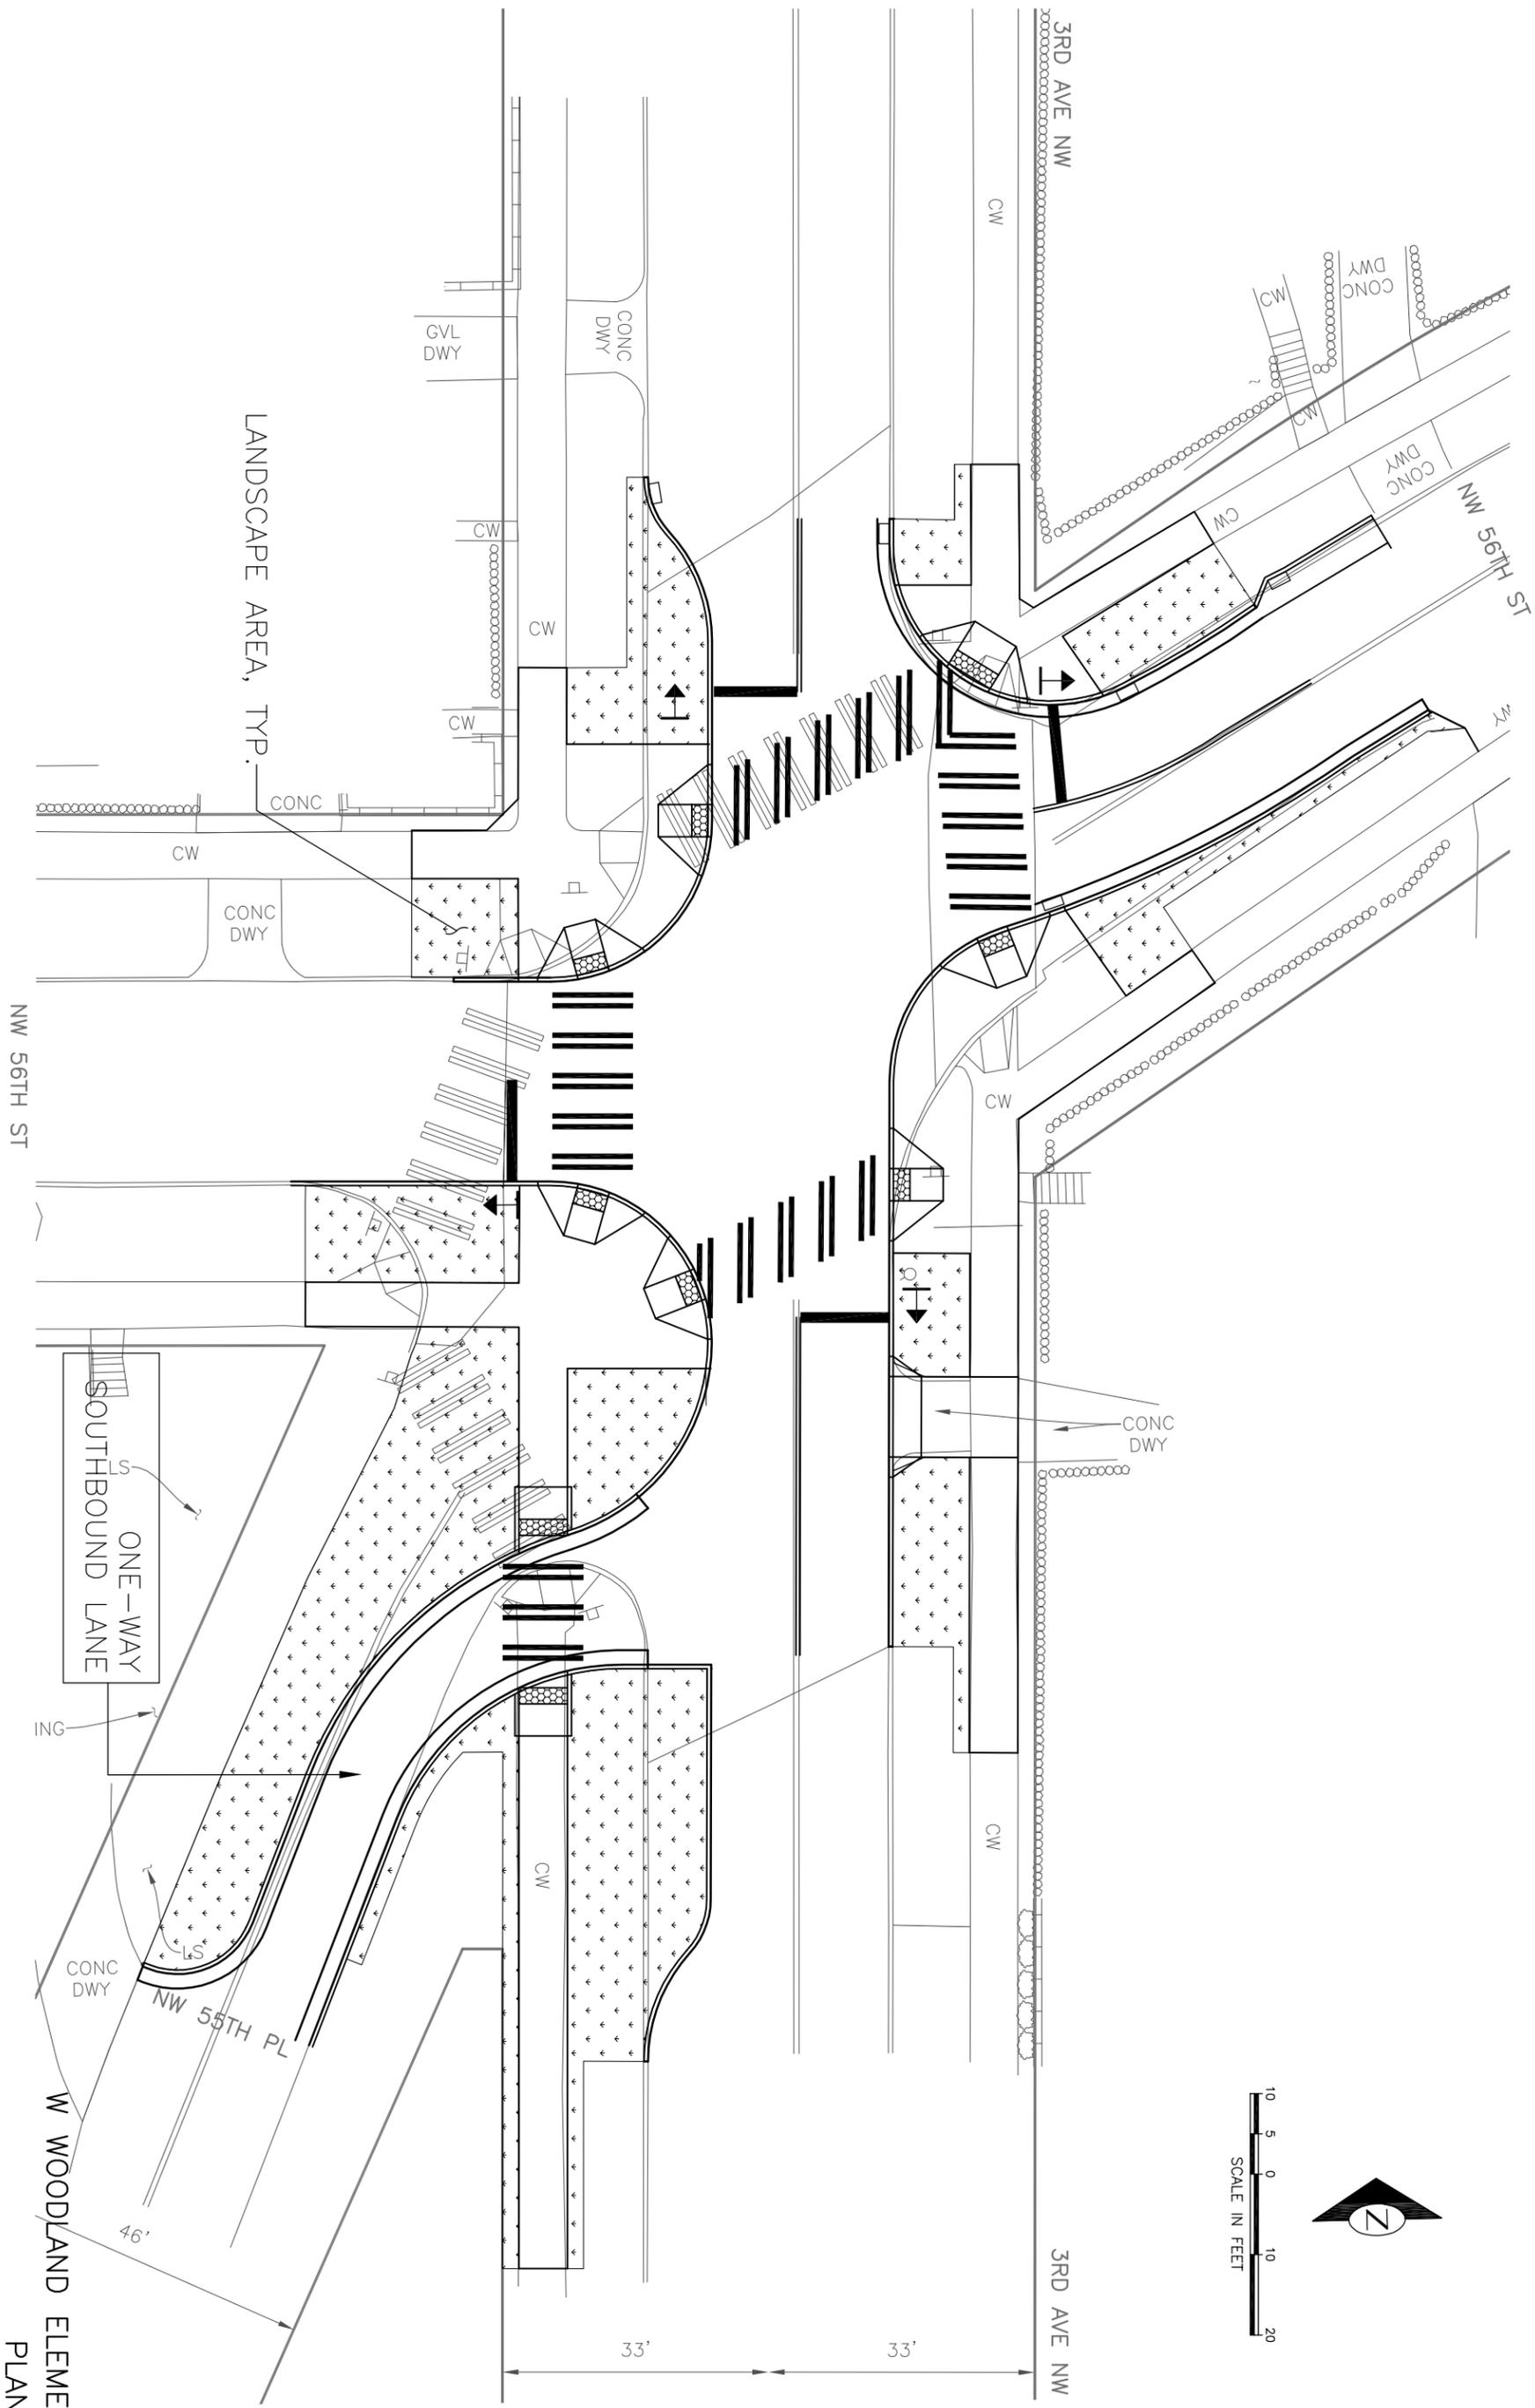

10' 5' 0' 10' 20'
 SCALE IN FEET

60% REVIEW

APPROVED FOR ADVERTISING
 NANCY LOCKE
 DEPARTMENT OF FINANCE & ADMINISTRATIVE SERVICES
 SEATTLE, WASHINGTON 20

BY: PURCHASING & CONTRACTING SERVICES DIRECTOR

NAME OR INITIALS AND DATE	INITIALS AND DATE
DESIGNED KF 1-31-14	DES. ---
CHECKED ---	SPOT ---
DRAWN KF 1-31-14	RECEIVED AS BUILT

ALL WORK SHALL BE DONE IN ACCORDANCE WITH THE CITY OF SEATTLE STANDARD PLANS AND SPECIFICATIONS AND OTHER DOCUMENTS CALLED FOR IN SECTION 0-202 OF THE PROJECT MANUAL.

City of Seattle
Seattle Department of Transportation
 APPROVED

NSF
PEDESTRIAN IMPROVEMENTS PROJECT

ORDINANCE NO. _____
 FUND: _____
 SCALE: H. 1"=20' V. 1"=10' INSPECTOR'S BOOK.

PC	TS6053A
R/W	9
CO	TS6053C
Vault	PLAN NO.
SHEET	39 OF #