




Seattle Department of Transportation
Street Use
700 Fifth Avenue, Suite 3700
PO Box 34996
Seattle, Washington 98124-4996

PERMIT NUMBER

SITE PLAN TEMPLATE

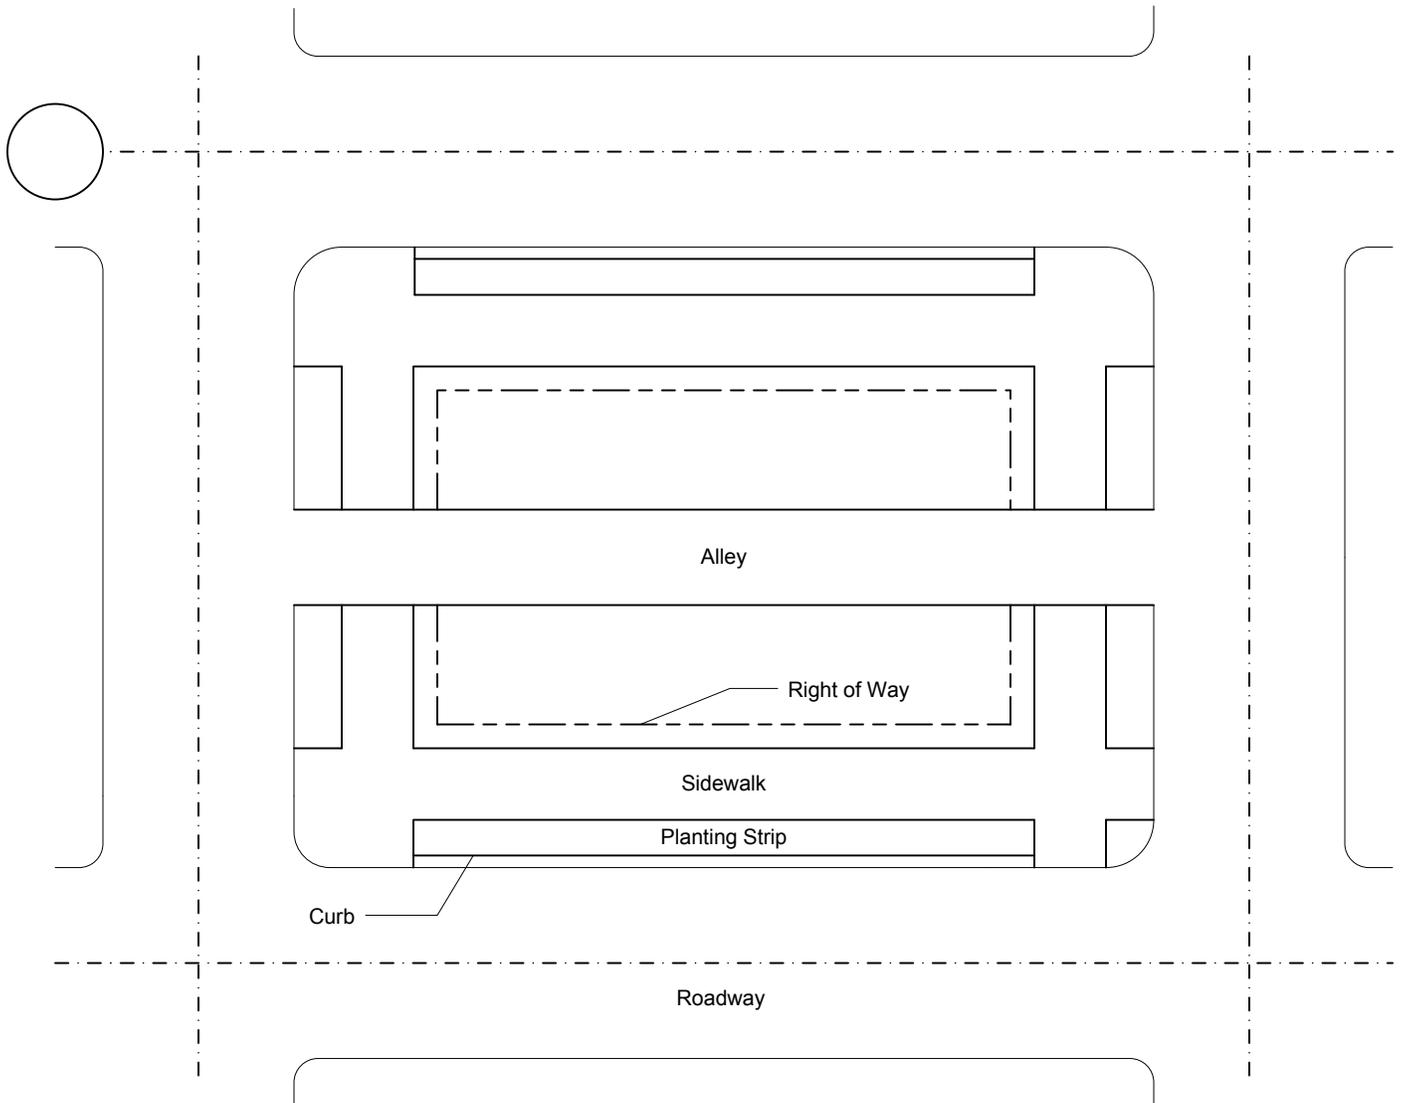

Please clearly indicate the following:

1. Street Names
2. North Arrow
3. Exact location of work
4. Work zone (show dimensions)