
14th Avenue S Street Improvements

We need your comments: Seattle Department of Transportation (SDOT) wants your ideas about the 14th Ave S project. This project fact sheet will give you an overview of the project in its current state of design. Please use the comment sheet to share your ideas with us.

PROJECT FACT SHEET

Project Goals/Objectives

- Improve mobility for all modes of transportation (freight, pedestrian, general-purpose)
- Improve pedestrian safety
- Support economic development

Project Location/Description

This project will improve conditions for freight, pedestrians and general-purpose traffic on 14th Avenue S between S Director Street and S Dallas Street. **It is partially funded by the “Bridging the Gap” Transportation Initiative approved by Seattle voters in November 2006.** The pavement improvements will include smoothing out the street and removing depressions that now collect standing water when it rains. Improvements include:

- Resurfacing asphalt pavement, and rebuilding a portion of roadway with concrete paving.
- Updating, replacing, and/or relocating drainage catch basins and inlets
- Upgrading traffic signal intersections (at S Henderson, S Trenton and S Cloverdale streets)
- Installing new curb ramps and repairing or replacing sidewalk
- Upgrading street lighting, and installing street trees and public art

Preliminary Project Schedule

- Initial Design Phase: January 2007 to August 2007
- Final Design Phase: September 2007 to March 2008
- Construction Phase: 2008

Points of Contact

George Frost, Public Outreach Coordinator, Seattle Department of Transportation
george.frost@seattle.gov
(206) 615-0786

Frank Yanagimachi, Project Manager, Seattle Department of Transportation (SDOT)
frank.yanagimachi@seattle.gov
(206) 622-0222

If you would like to receive regular project updates, please visit SDOT's website and go to the web page to sign up at http://www.seattle.gov/transportation/14ave_south_improvements.htm

Seattle Municipal Tower, 700 Fifth Avenue, Suite 3900, PO Box 34996
Seattle WA 98124-4996


Tel: (206) 684-ROAD, TTY/TDD (206) 233-1088, FAX: (206) 684-8581

An equal-employment opportunity, affirmative action employer. Accommodations for people with disabilities provided on request.



BEGINNING OF PROJECT

14TH AVE S

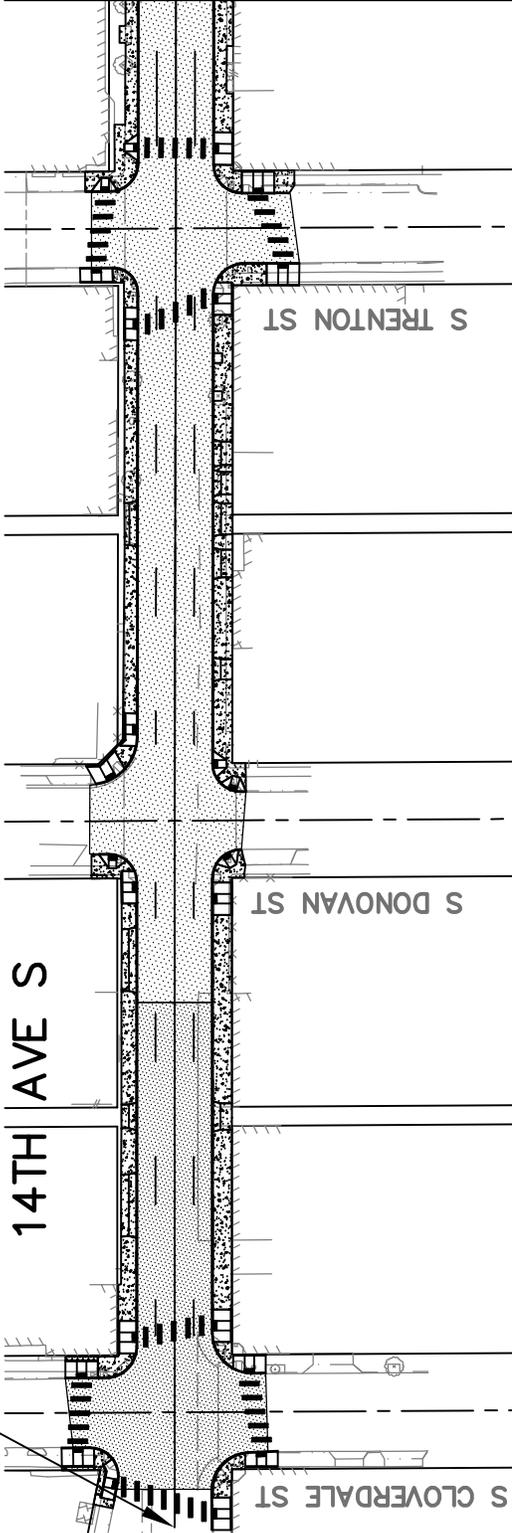


MATCH LINE SEE BELOW

PAVEMENT LEGEND

UNLESS OTHERWISE NOTED:

-  HMA FULL DEPTH REPLACEMENT
-  PCC FULL DEPTH REPLACEMENT
-  SURFACE REPLACEMENT
-  CONCRETE SIDEWALK
-  LANDSCAPE
-  CONCRETE DRIVEWAY TYPE 430
-  FENCE

MATCH LINE SEE ABOVE

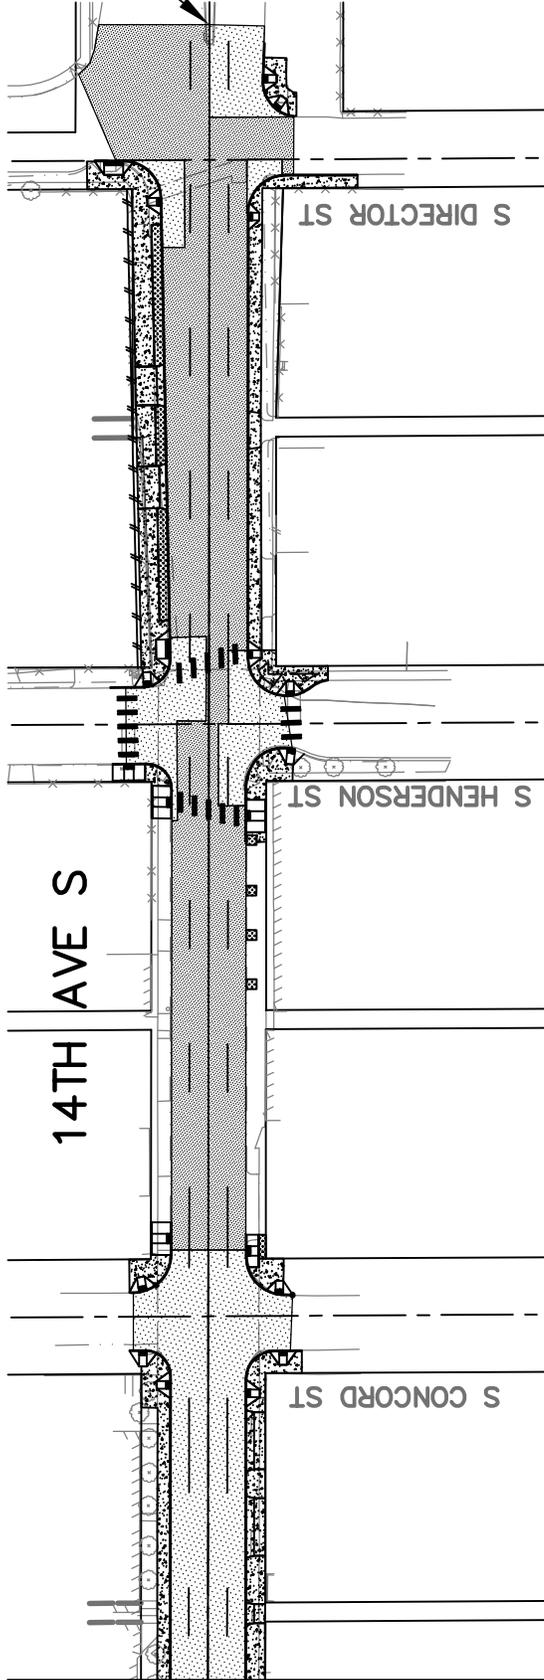

END OF PROJECT

SCALE 1" = 100'



Consulting Engineers
 1601 Fifth Avenue, Suite 1600
 Seattle, Washington 98101
 (206) 622-5822 Fax (206) 622-8130

| | | |
|----|---------|---------|
| PC | TS3739A | JOB NO. |
| 80 | TS3739C | |

14TH AVENUE SOUTH
 STREET IMPROVEMENTS
 (S CLOVERDALE ST - S DIRECTOR ST)