


# CONCEPT A (SOUTH)

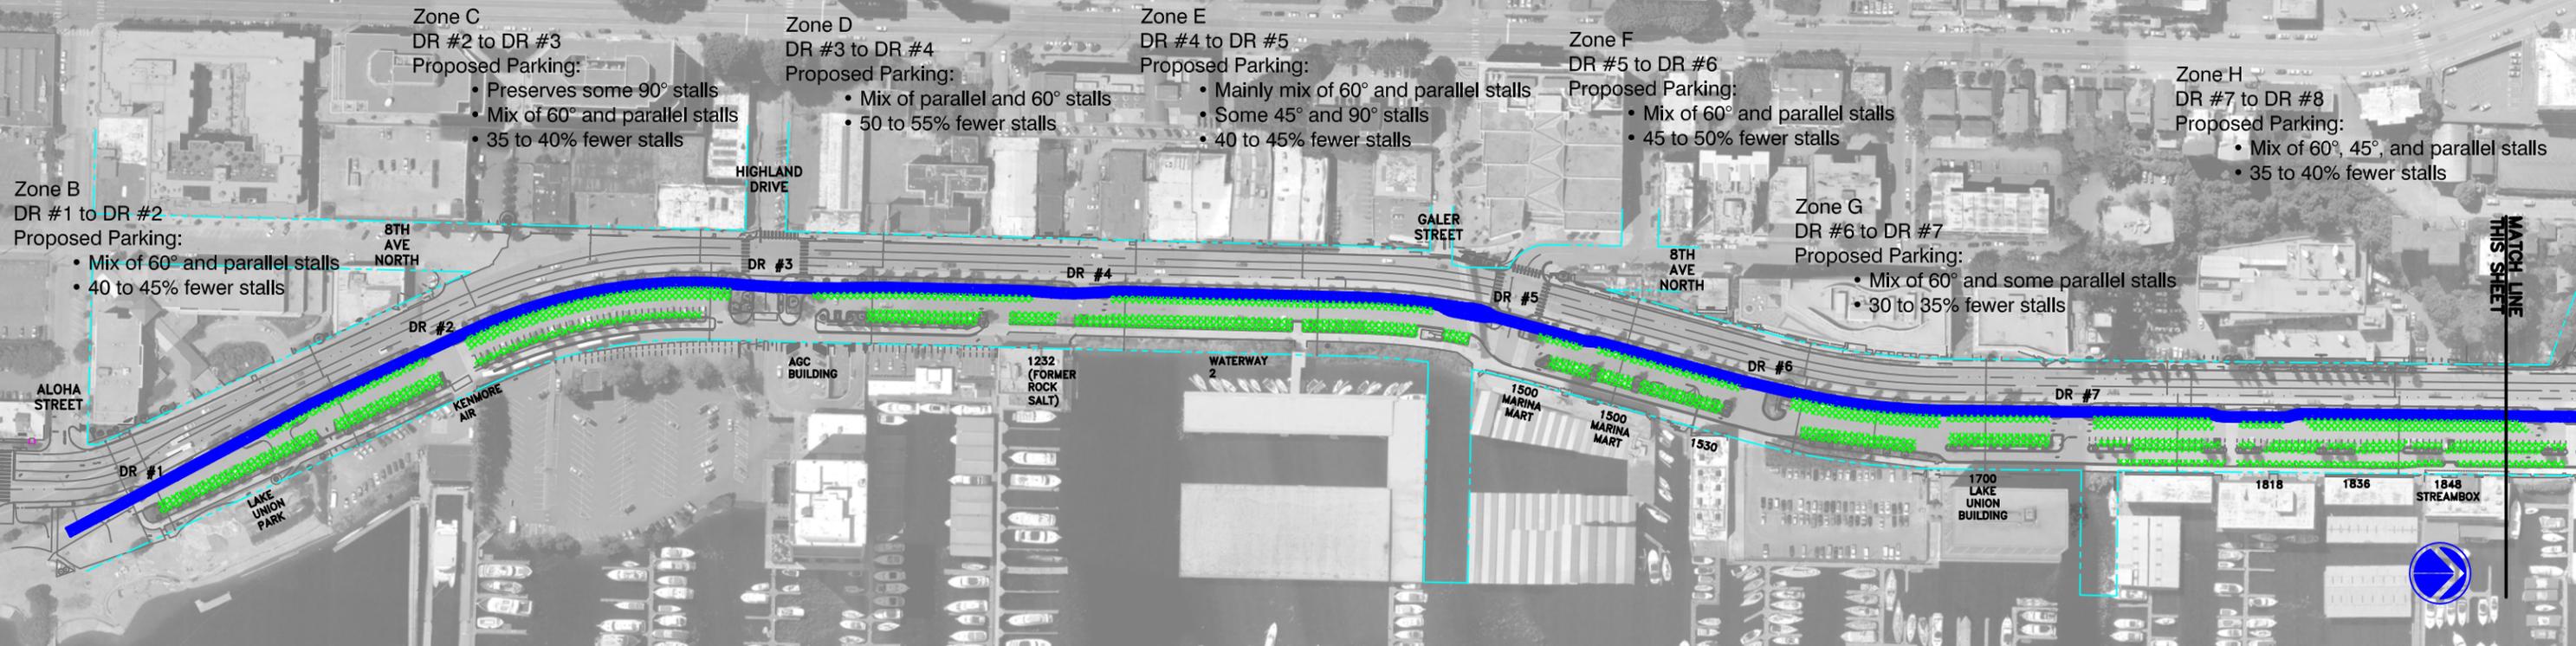

# CONCEPT A (NORTH)



**LEGEND**

- Property Lines/Right-of-Way
- Proposed Protected Bike Lanes
- Proposed Parking Footprint Areas

Final parking layout will address:

- ADA spaces/universal accessibility
- Loading zones for trucks, tours buses
- Fire zones, emergency access
- Pedestrian access to transit
- Garbage container storage/pick up
- Utility conflicts
- Sight distance
- Turning calculations for large vehicles

S:\ACTIVE\_PROJECTS\7034\_Seattle\_Westlake\Design\CAD\City of Seattle File Structure\01-ERCA-XREFS\XREF\PPKING.dwg, 4/22/2014 11:28:12 AM, Adobe PDF, p3