


- KEY**
- ① EXISTING CURB LINE
 - ② ENLARGED/ RENOVATED WESTLAKE SQUARE
 - ③ EXISTING STREET CAR TRACK
 - ④ FUTURE STREET CAR TRACK (AND SB TRAVEL LANE)
 - ⑤ NEW CHARTER BUS PICK-UP/ DROP OFF
 - ⑥ NEW TAXI WAITING
 - ⑦ SIDEWALK
 - ⑧ EXPANDED METRO BUS STOP

- LEGEND**
- EXISTING ASPHALT PAVEMENT
 - EXISTING CONCRETE SIDEWALK
 - NEW CONCRETE SIDEWALK/PLAZA
 - NEW CONCRETE STREET OR DRIVEWAY PAVEMENT
 - EXISTING DECIDUOUS STREET TREE
 - NEW DECIDUOUS STREET TREE
 - NEW FLowering TREE
 - NEW SHRUB BED
 - EXISTING STREET LIGHT
 - NEW PEDESTRIAN LIGHT

- McGraw Square STREET CAR PLAZA**
- LEGEND**
- Ⓐ EXISTING CURB LINE
 - Ⓑ EXISTING STREET CAR TRACK
 - Ⓒ EXISTING STREET CAR STOP
 - Ⓓ FUTURE STREET CAR TRACK
 - Ⓔ FUTURE STREET CAR STOP
 - Ⓕ STREET CAR PLAZA
 - Ⓖ EXISTING JOHN H McGRAW STATUE
 - Ⓗ FUTURE STATUE OR ARTWORK
 - Ⓘ FUTURE VENDOR KIOSK

CONCEPT PLANS FOR
McGraw Square STREETCAR PLAZA AND WESTLAKE SQUARE AT THE WESTIN

NORTH HUB
WESTLAKE TRANSPORTATION HUB STRATEGY
December 19, 2008 05057

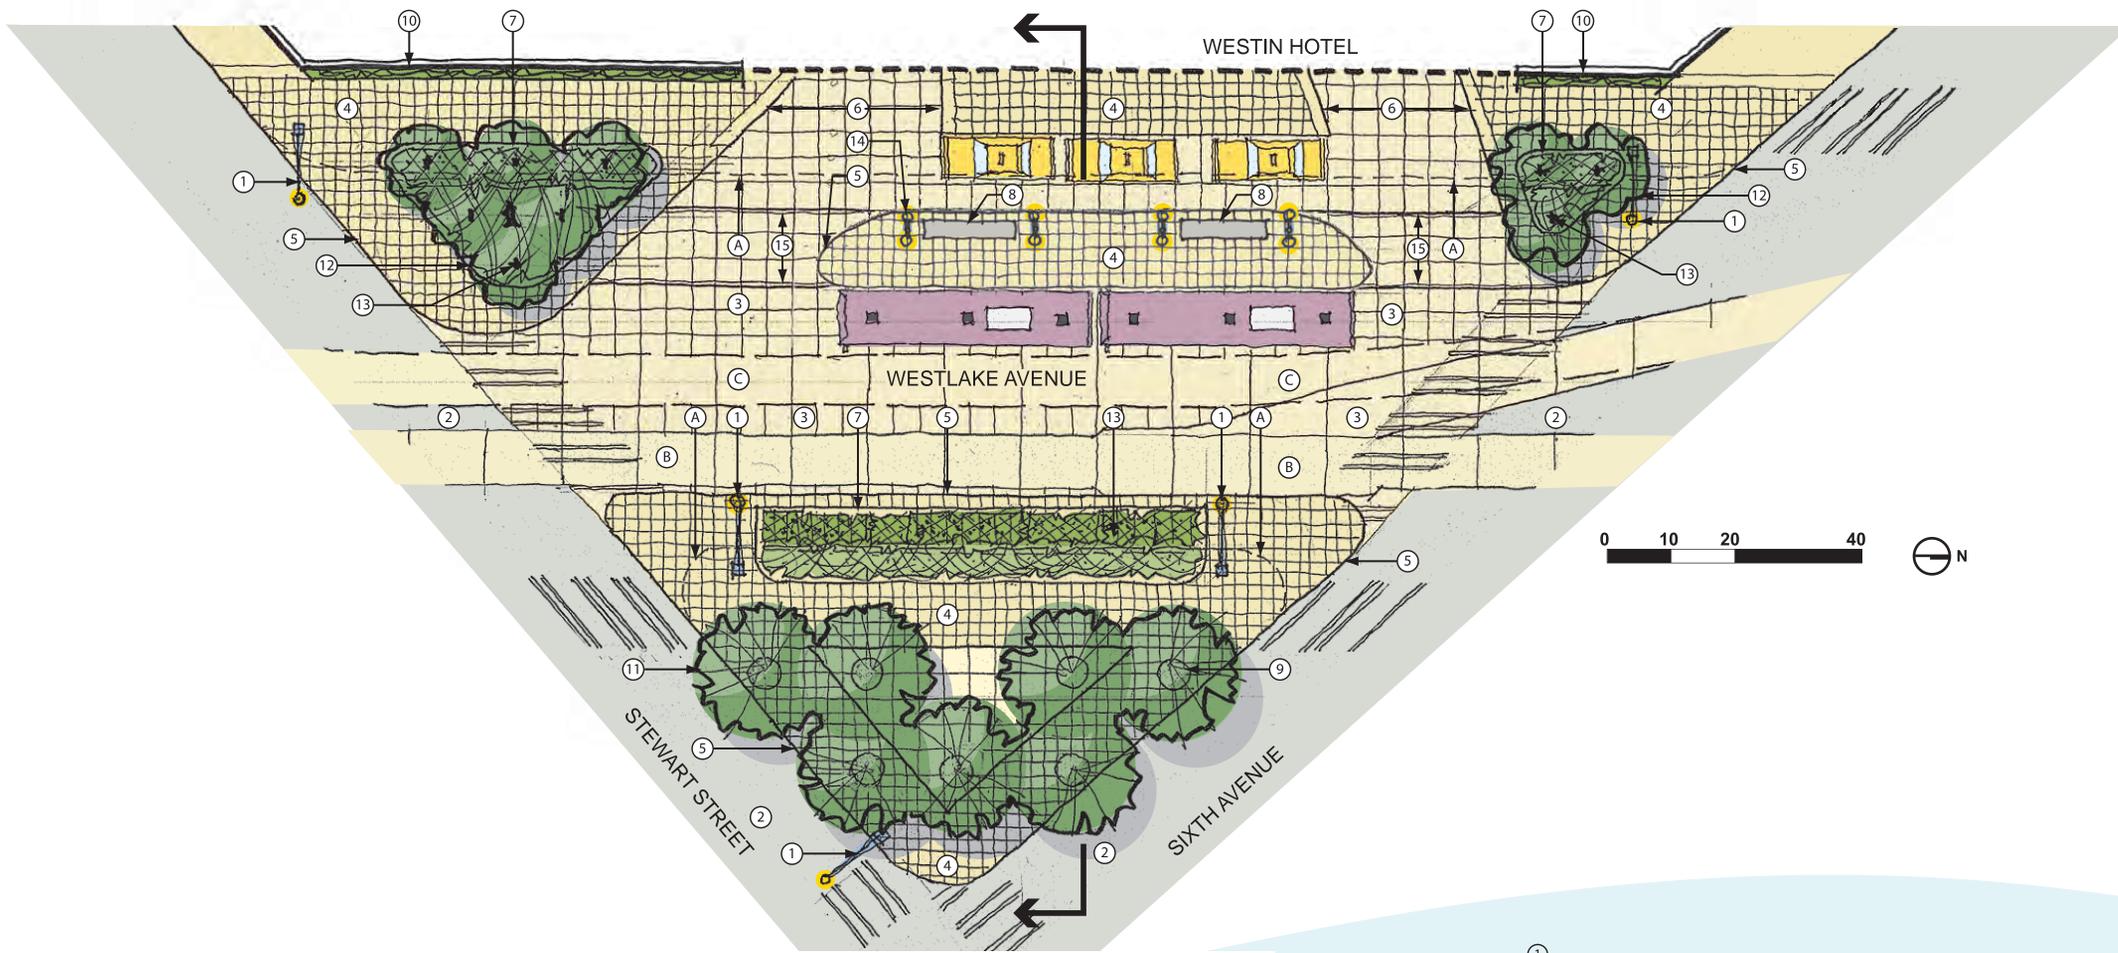


LEGEND


- A. LINE OF EXISTING CURB
- B. EXISTING STREETCAR TRACK
- C. SB TRAVEL LANE AND/OR FUTURE STREET CAR TRACK

- 1. EXISTING STREET LIGHT
- 2. EXISTING ASPHALT PAVEMENT
- 3. NEW CONCRETE VEHICULAR PAVEMENT
- 4. NEW CONCRETE SIDEWALK
- 5. NEW 6" (HIGH) CONCRETE ROADWAY CURB
- 6. NEW (FLUSH) CONCRETE ROADWAY CURB
- 7. NEW 4" (HIGH) CONCRETE PLANTER CURB
- 8. NEW SEATING
- 9. NEW TREE GRATE (TYP)
- 10. NEW "GREEN WALL"
- 11. NEW DECIDUOUS STREET TREE (TYP)
- 12. NEW DECIDUOUS FLOWERING TREE (TYP)
- 13. NEW SHRUB BED
- 14. NEW PEDESTRIAN LIGHT (TYP)
- 15. NEW DRIVEWAY RAMP.

PARTIAL PLAN AT RENOVATED WESTLAKE SQUARE, WESTLAKE AVENUE AND WESTLAKE HOTEL FRONTAGE

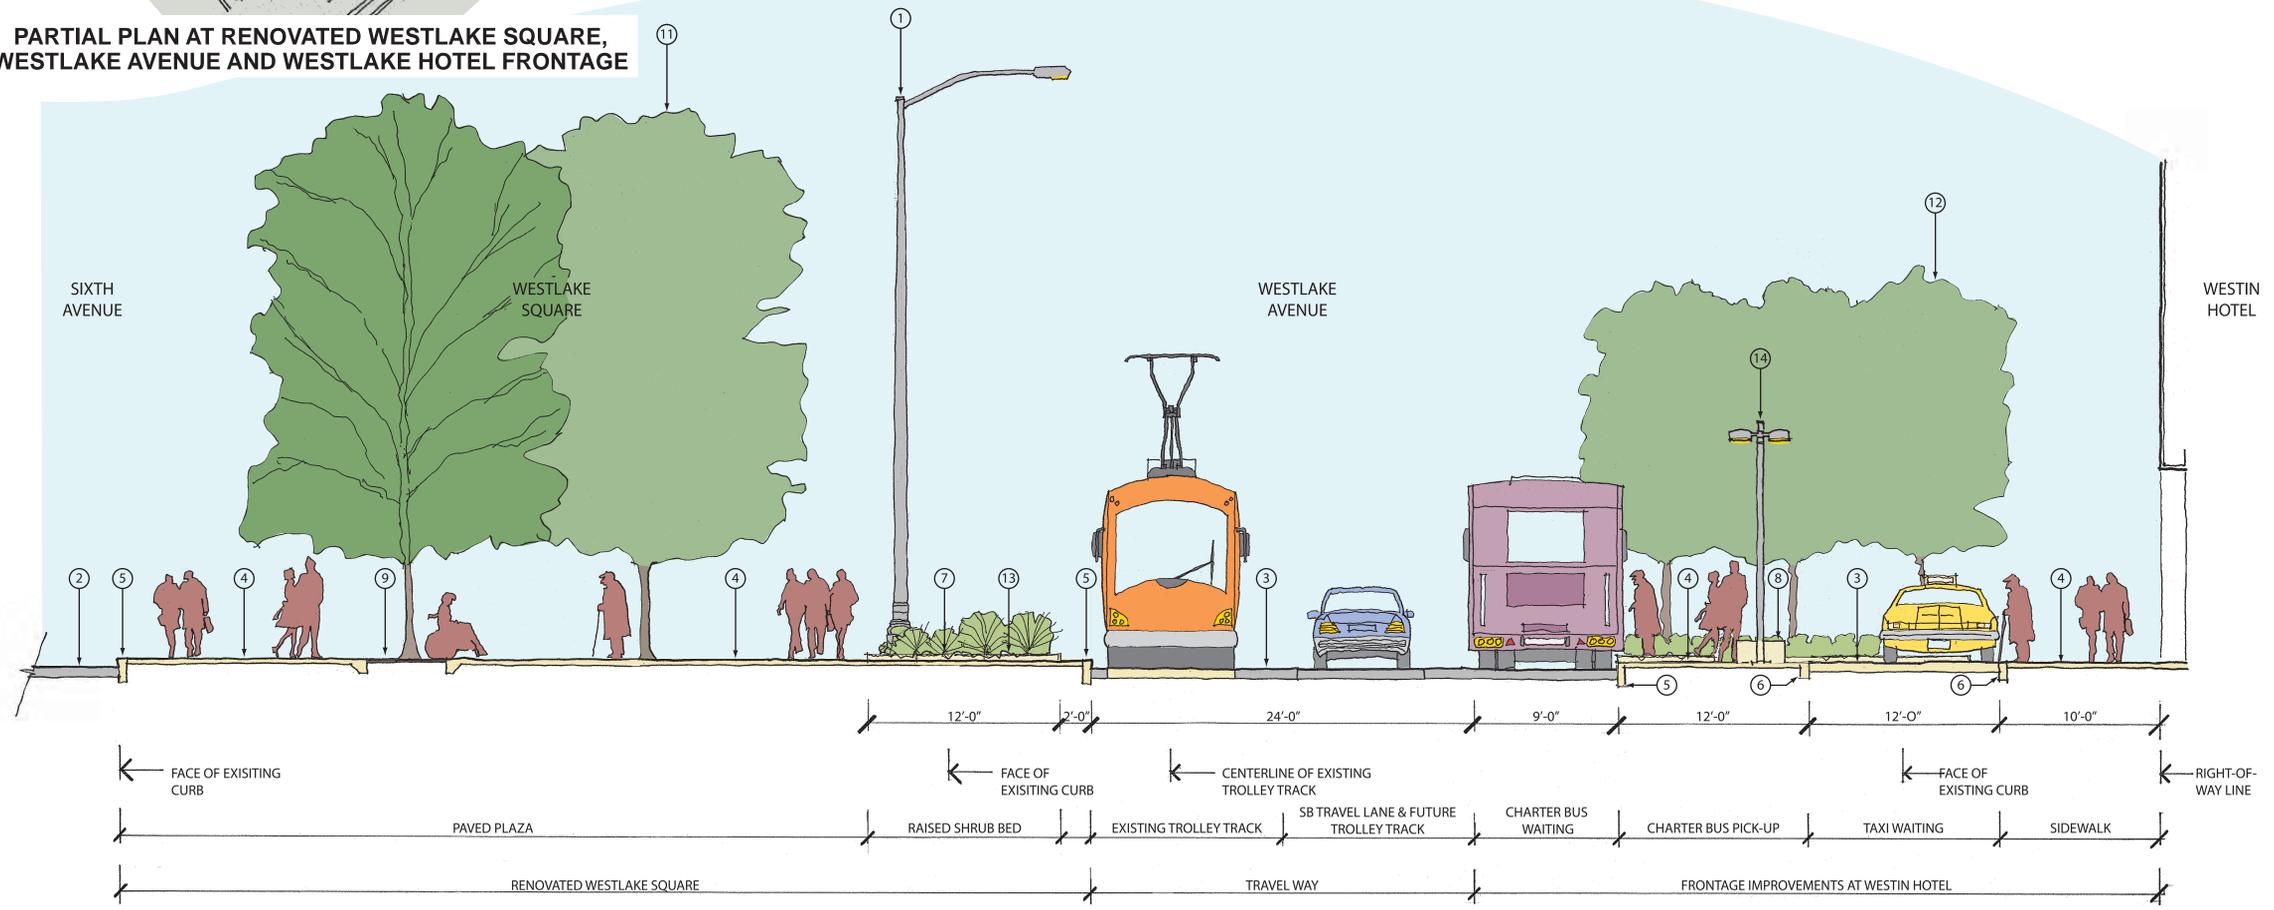

SECTION THROUGH RENOVATED WESTLAKE SQUARE, WESTLAKE AVENUE AND WESTIN FRONTAGE (LOOKING SOUTH)

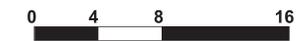

WESTLAKE SQUARE AT THE WESTIN CONCEPTUAL PLAN AND CROSS SECTION