



>>>CAUTION - CALL 814<<<<
 UTILITY NOTIFICATION CENTER
 BEFORE YOU DIG!
 WWW.CALLBEFOREYODIG.ORG

NOT LESS THAN 2 OR MORE THAN 10 BUSINESS DAYS PRIOR TO COMMENCING EXCAVATION OR DEMOLITION, SECURE THE SERVICES OF A COMMERCIAL UNDERGROUND UTILITY LOCATOR (CUL) TO IDENTIFY AND MARK ALL UTILITIES THAT MAY NOT BE INDICATED ON THE DRAWINGS. ADDITIONALLY, TO REQUEST ON-SITE UNDERGROUND UTILITY SYSTEMS LOCATES, CALL SRP SECTIONS 02100 & 02120 OF THE SPECIFICATIONS FOR INSTRUCTIONS ON HOW TO PROCEED.

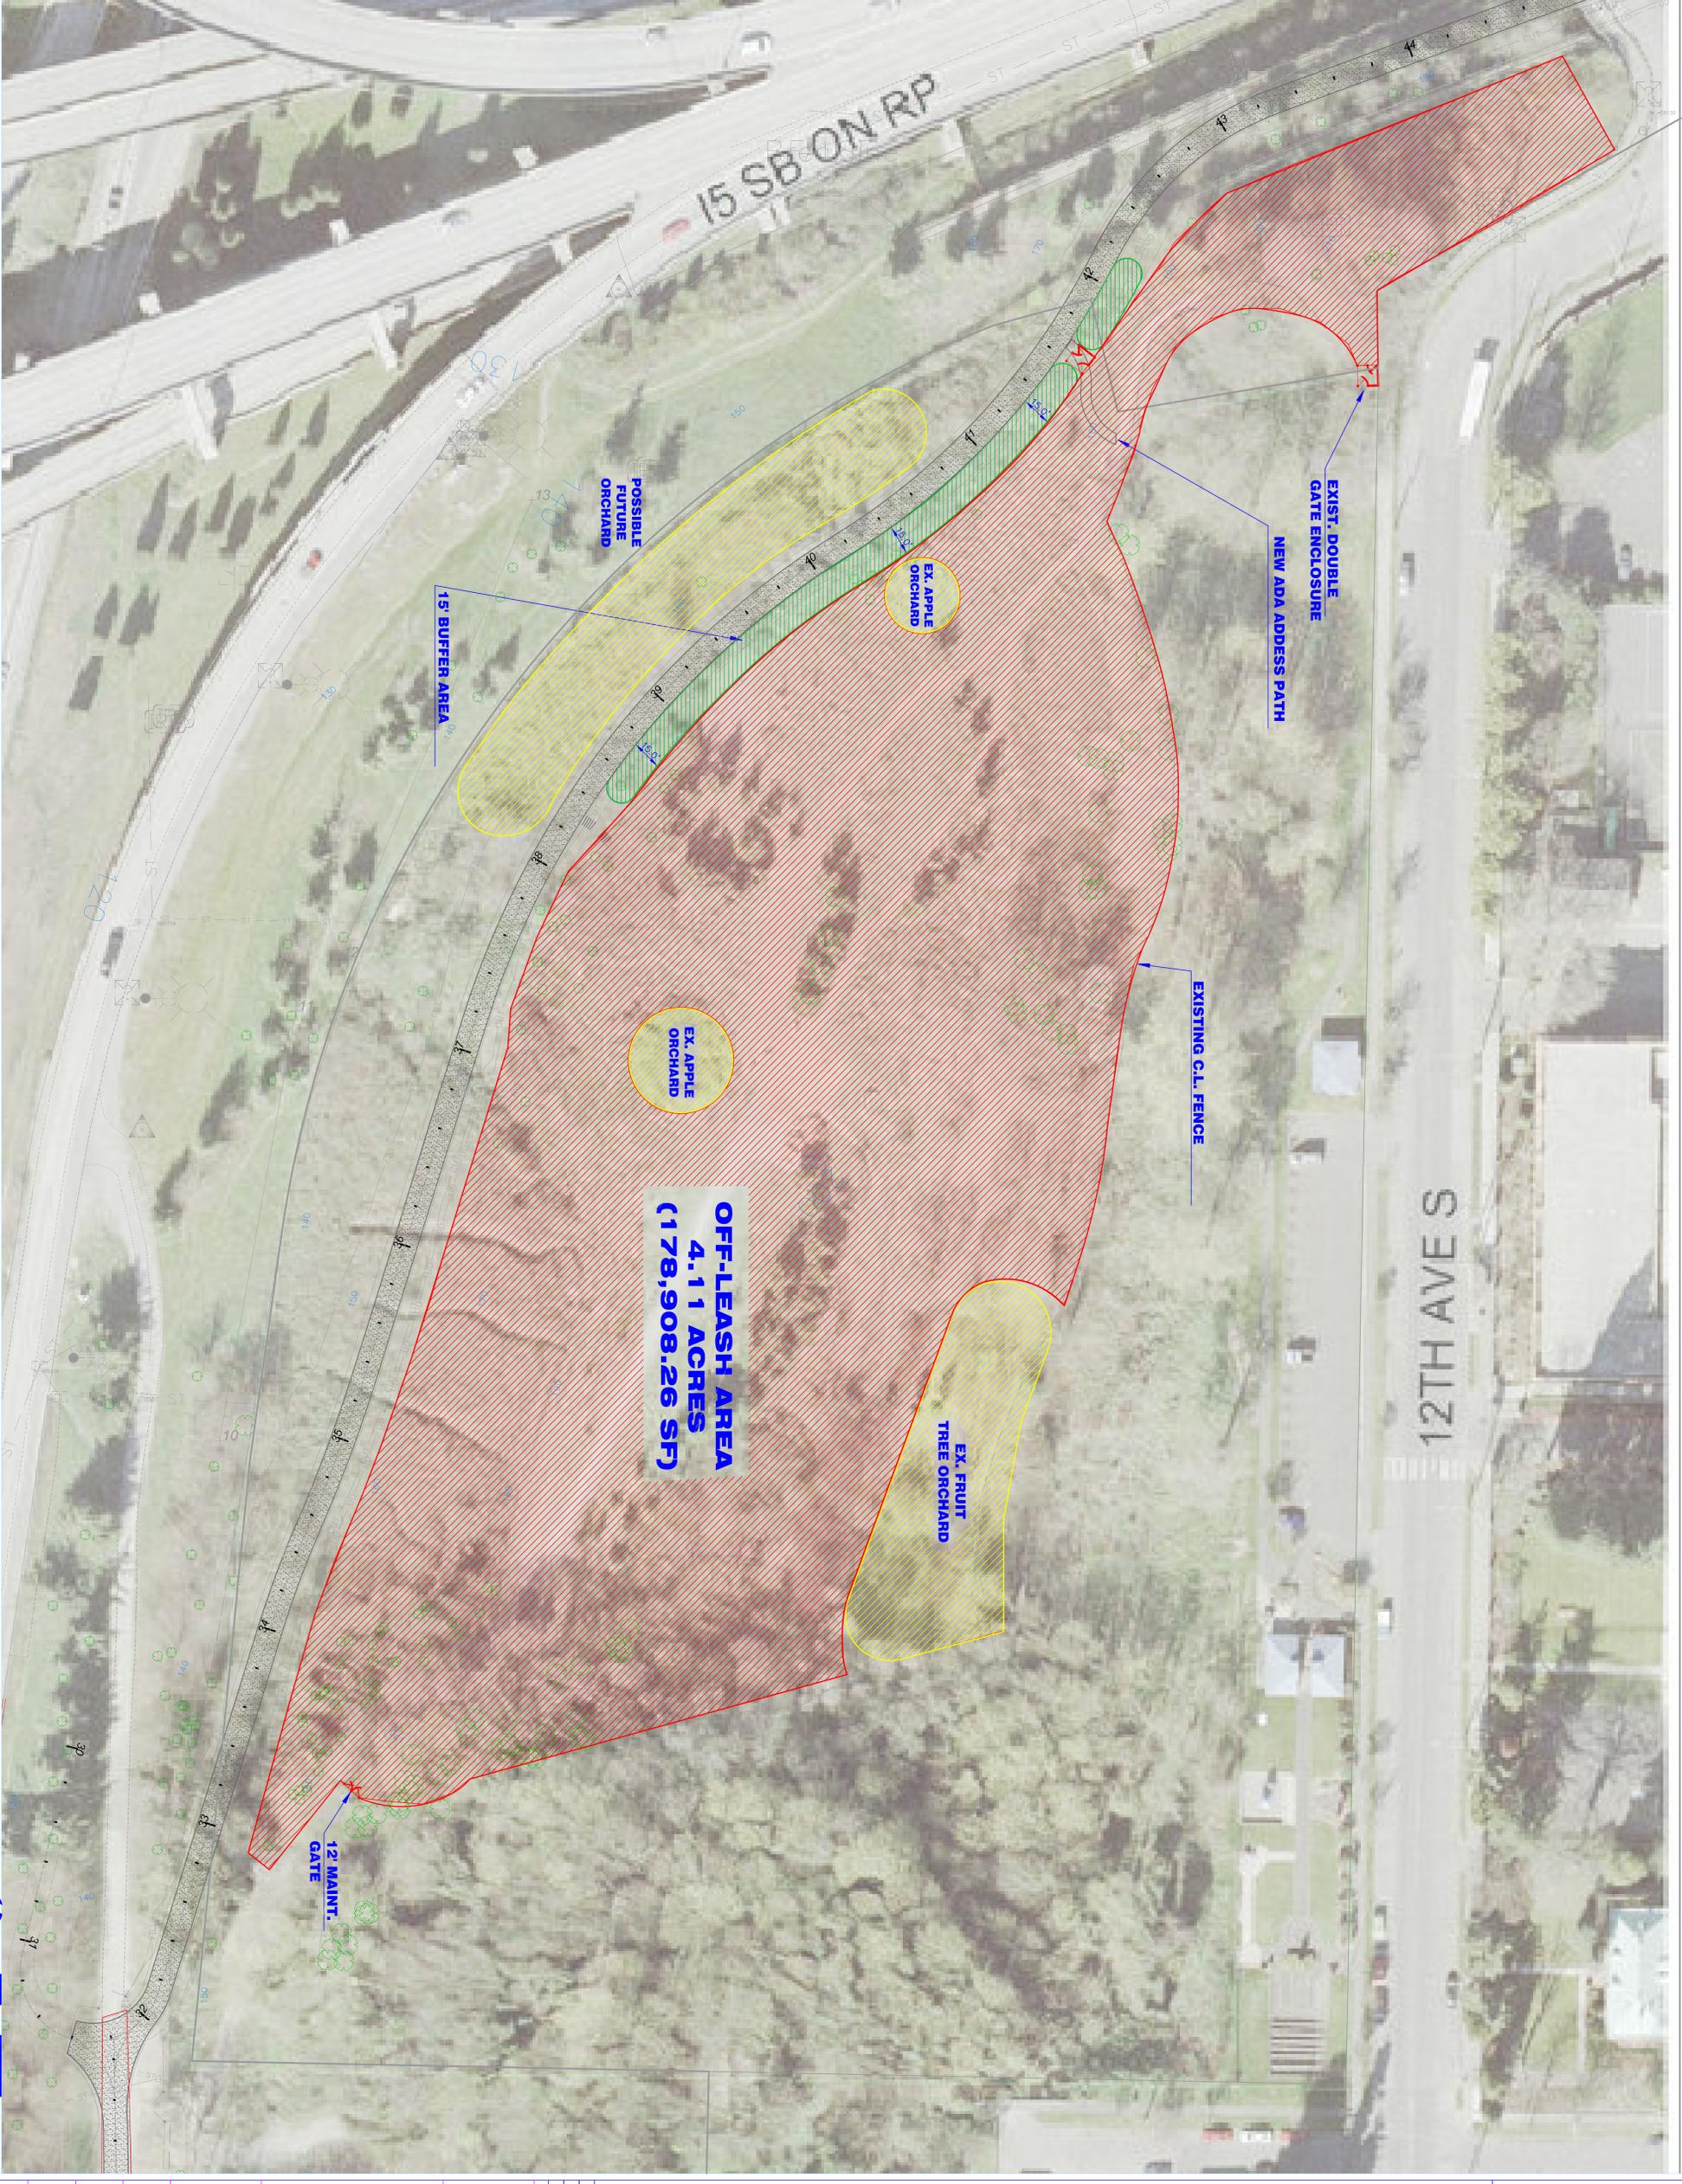

SCHEMATIC PLAN 'D' Note: Small Orchards Within OLA Would Be Fenced

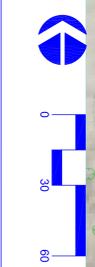

NO.	REVISION - AS BUILT	DATE
3		
2		
1		

REVIEWED: PARK ENGINEER DATE
 All work done in accordance with the City of Seattle Standard Plans and Specifications in effect on the date shown above, and approved by Seattle Parks and Recreation.



DR. JOSE RIZAL PARK

IMPROVEMENTS

SCHEMATIC PLAN

DESIGNED	X	DATE	X
DRAWN	X		
CHECKED	X	SHEET	X OF X
ORDINANCE NO.	X	Sht. No.	
CONTRACT NO.	X		
SCALE	X		