
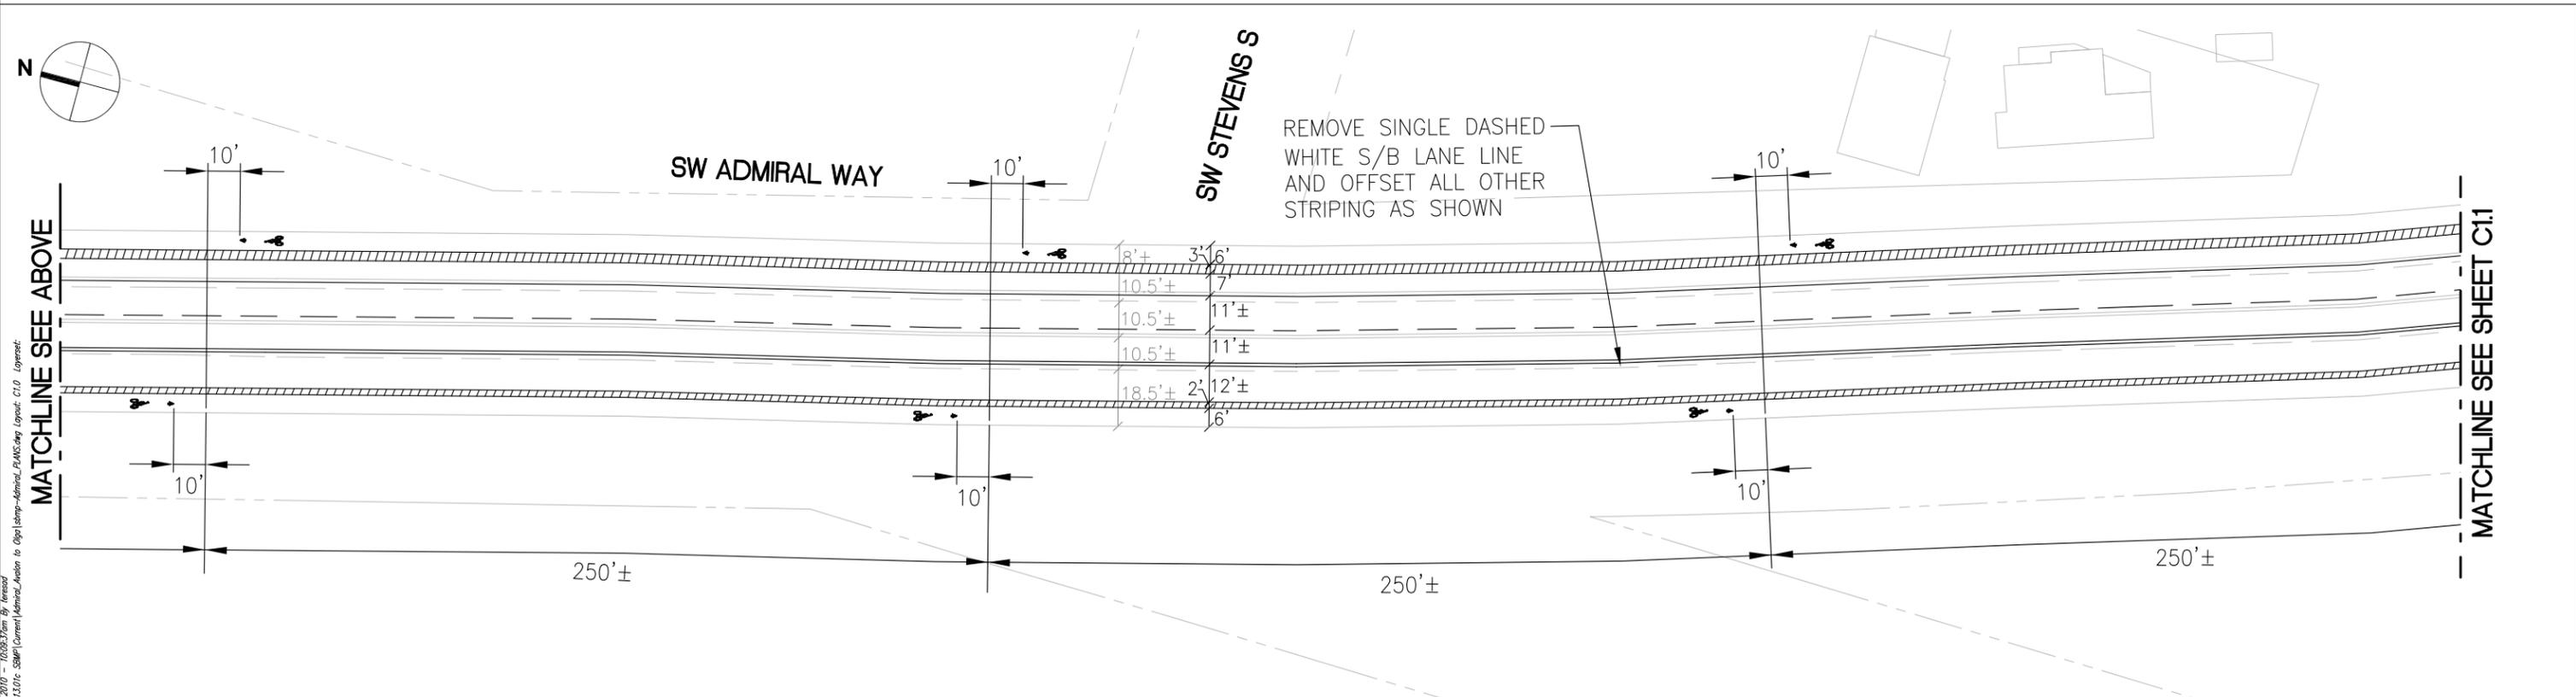


NOTES:

1. ALL BIKE LANE STRIPES TO BE 6" AND PARKING LANE STRIPES TO BE 4"
2. PARALLEL STORM GRATES WERE NOTED ALONG THIS CORRIDOR. REMOVE AND REPLACE EXISTING PARALLEL STORM GRATES.
3. SEE ATTACHED SHEET FOR DISCUSSION POINTS.

REMOVE SINGLE DASHED WHITE S/B LANE LINE AND OFFSET ALL OTHER STRIPING AS SHOWN

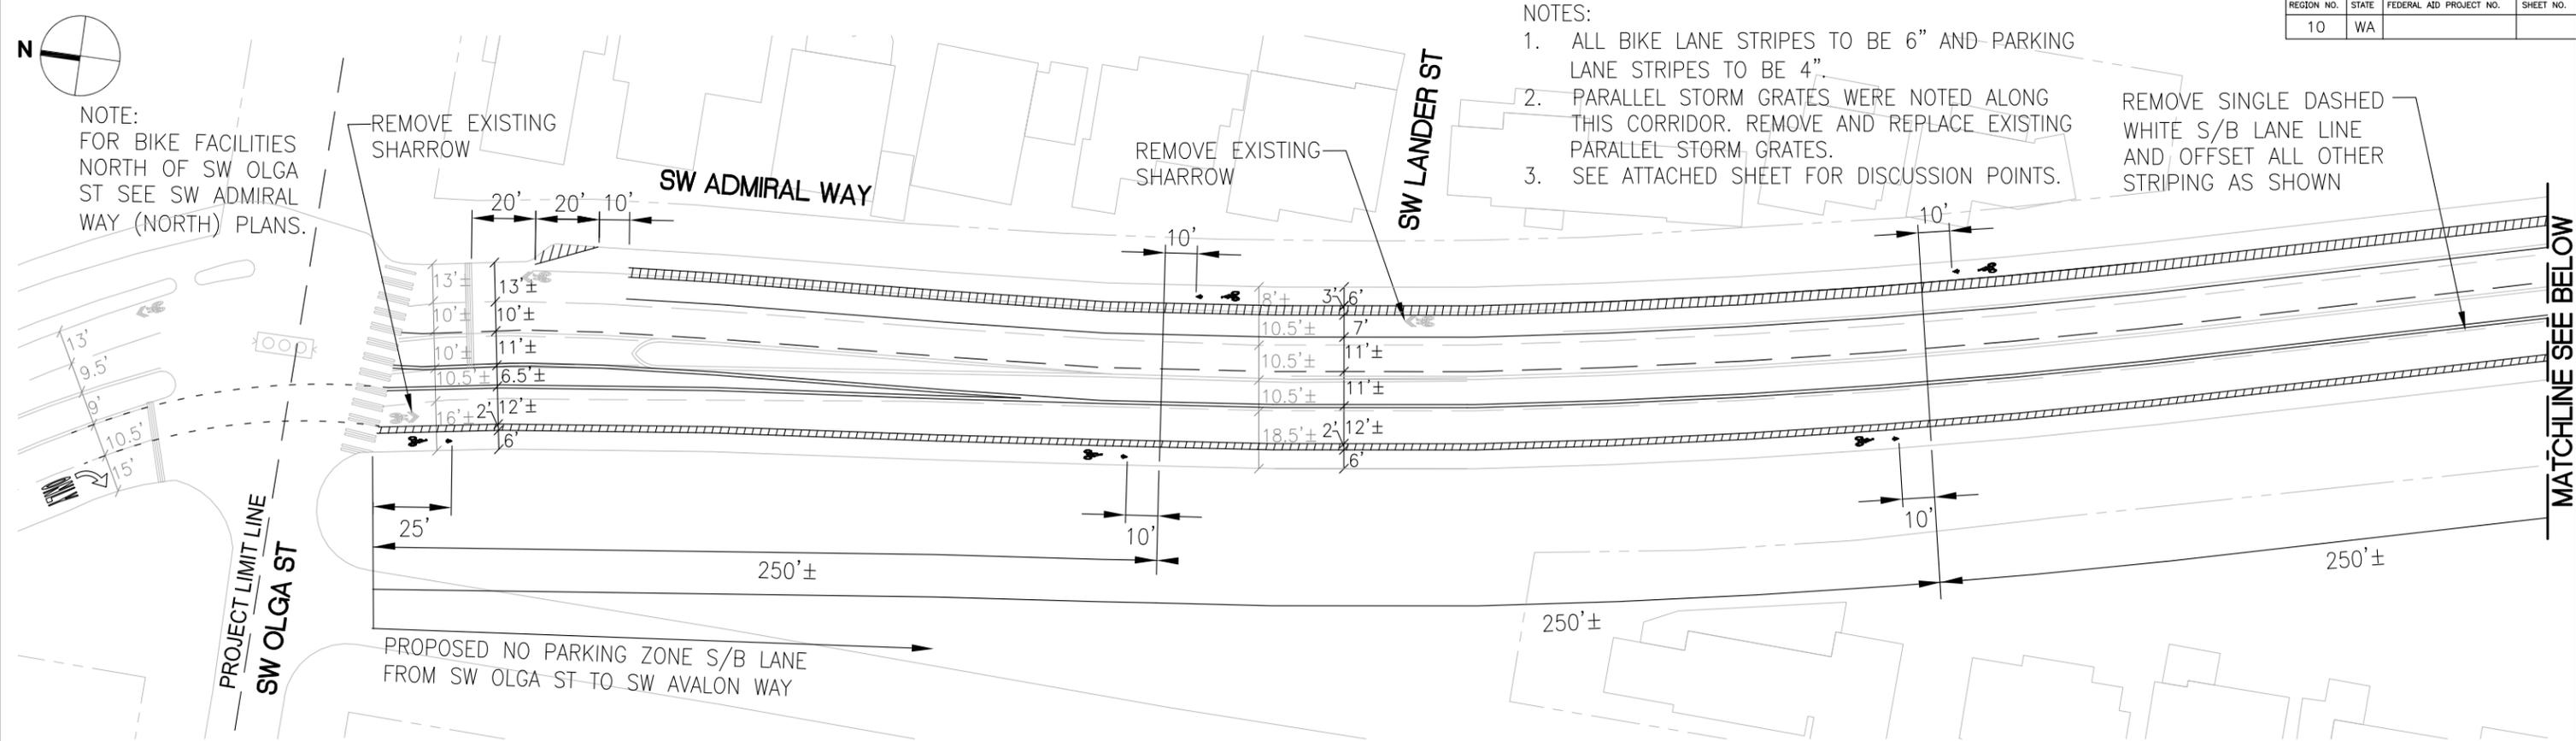

Plotfile: Jun 16, 2010 - 10:28:37am By: Venesol
 File: C:\02\07013\01c_389\Current\Admiral_Avalon to Olga\Setup-Admiral_PLANS.dwg Layout: C1.0 Layoutset:

MARK	DATE	REVISIONS
MADE	[CHK'D]	REV'D
DESCRIPTION		

APPROVED FOR ADVERTISING
 KENNETH J. NAKATSU
 DEPARTMENT OF EXECUTIVE ADMINISTRATION
 SEATTLE, WASHINGTON 20
 BY: DIRECTOR, CONTRACTING SERVICES

NAME OR INITIALS AND DATE	INITIALS AND DATE
DESIGNED	REVIEWED:
CHECKED	DES. SPU CONST.
DRAWN	SDOT PROJ. MGR.
CHECKED	RECEIVED
	REVISED AS BUILT

ALL WORK DONE IN ACCORDANCE WITH THE CITY OF SEATTLE STANDARD PLANS AND SPECIFICATIONS AND OTHER DOCUMENTS CALLED FOR IN SECTION 0-02.3 OF THE PROJECT MANUAL.

City of Seattle
Seattle Department of Transportation



ORDINANCE NO. APPROVED
 FUND:
 SCALE: H. V. INSPECTOR'S BOOK.

SEATTLE BICYCLE MASTER PLAN
 IMPLEMENTATION
 SW ADMIRAL WAY (OLGA TO AVALON)

JOB NO.	PC
CONTRACTOR	R/W
CO	CO
VAULT PLAN NO.	
SHEET 1 OF 3	

NOTES:

1. ALL BIKE LANE STRIPES TO BE 6" AND PARKING LANE STRIPES TO BE 4".
2. PARALLEL STORM GRATES WERE NOTED ALONG THIS CORRIDOR. REMOVE AND REPLACE EXISTING PARALLEL STORM GRATES.
3. SEE ATTACHED SHEET FOR DISCUSSION POINTS.

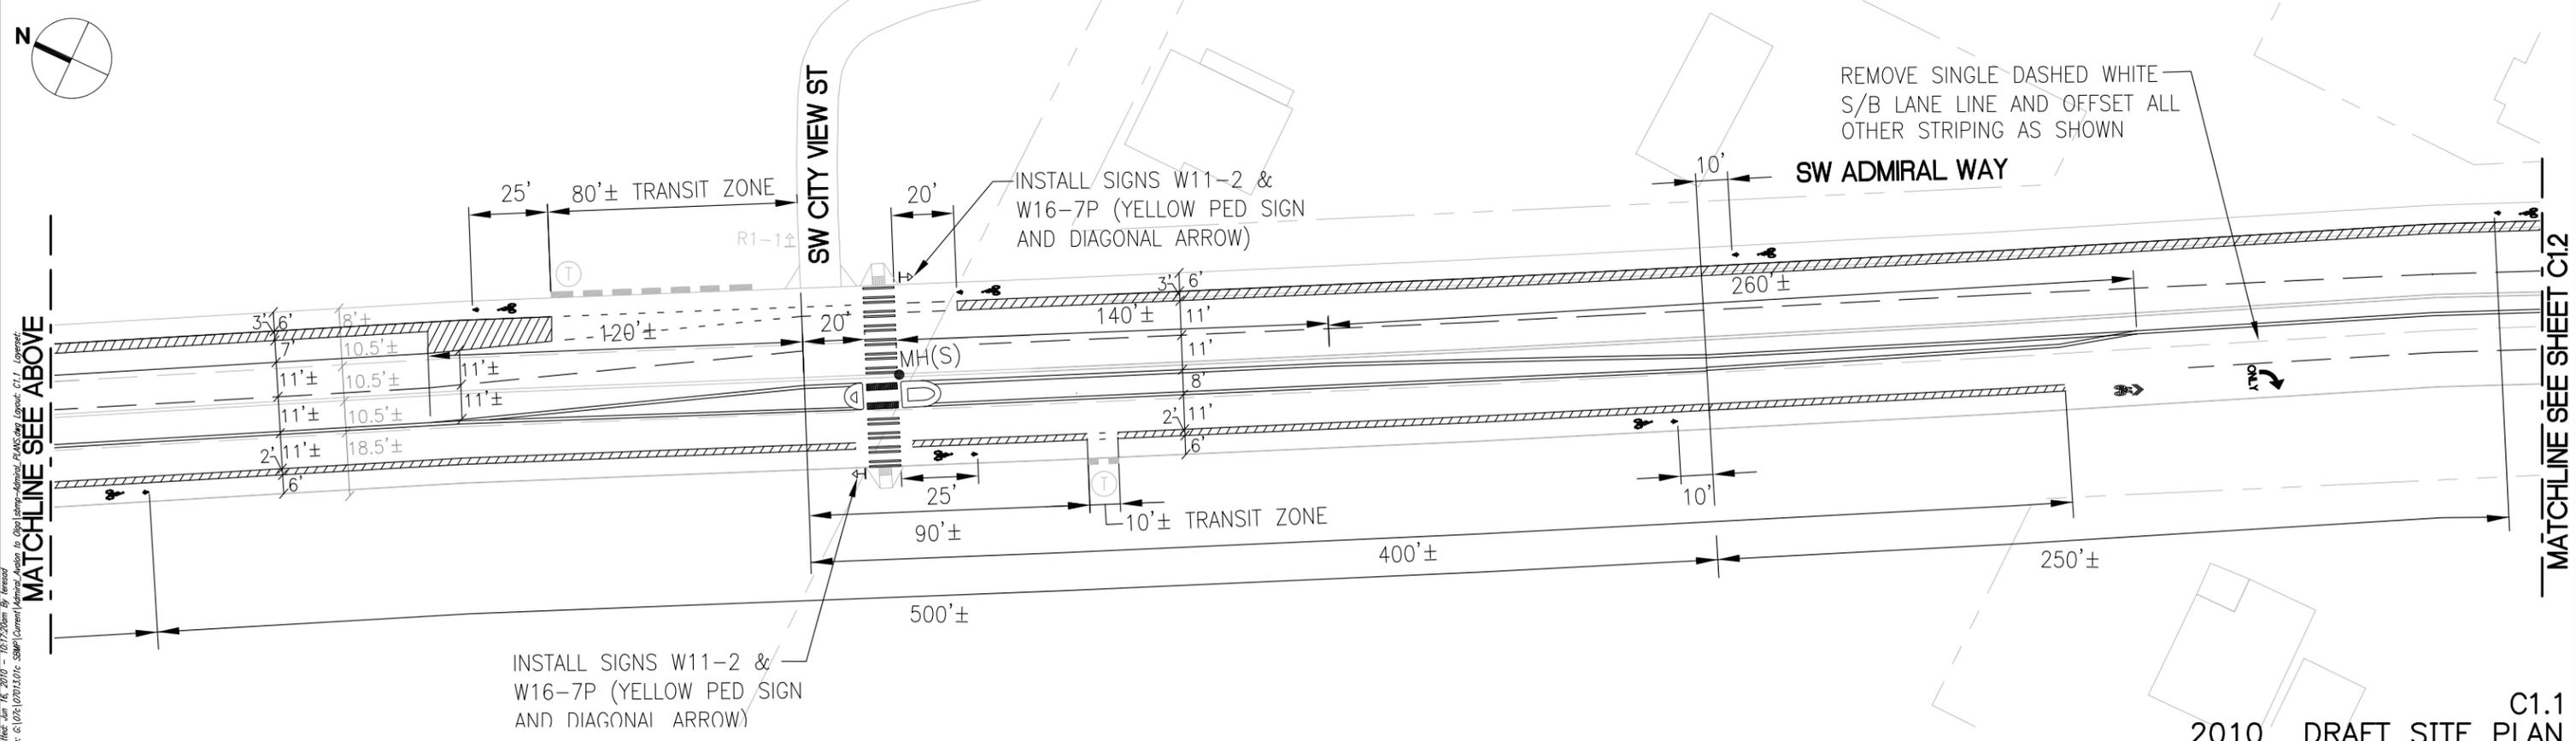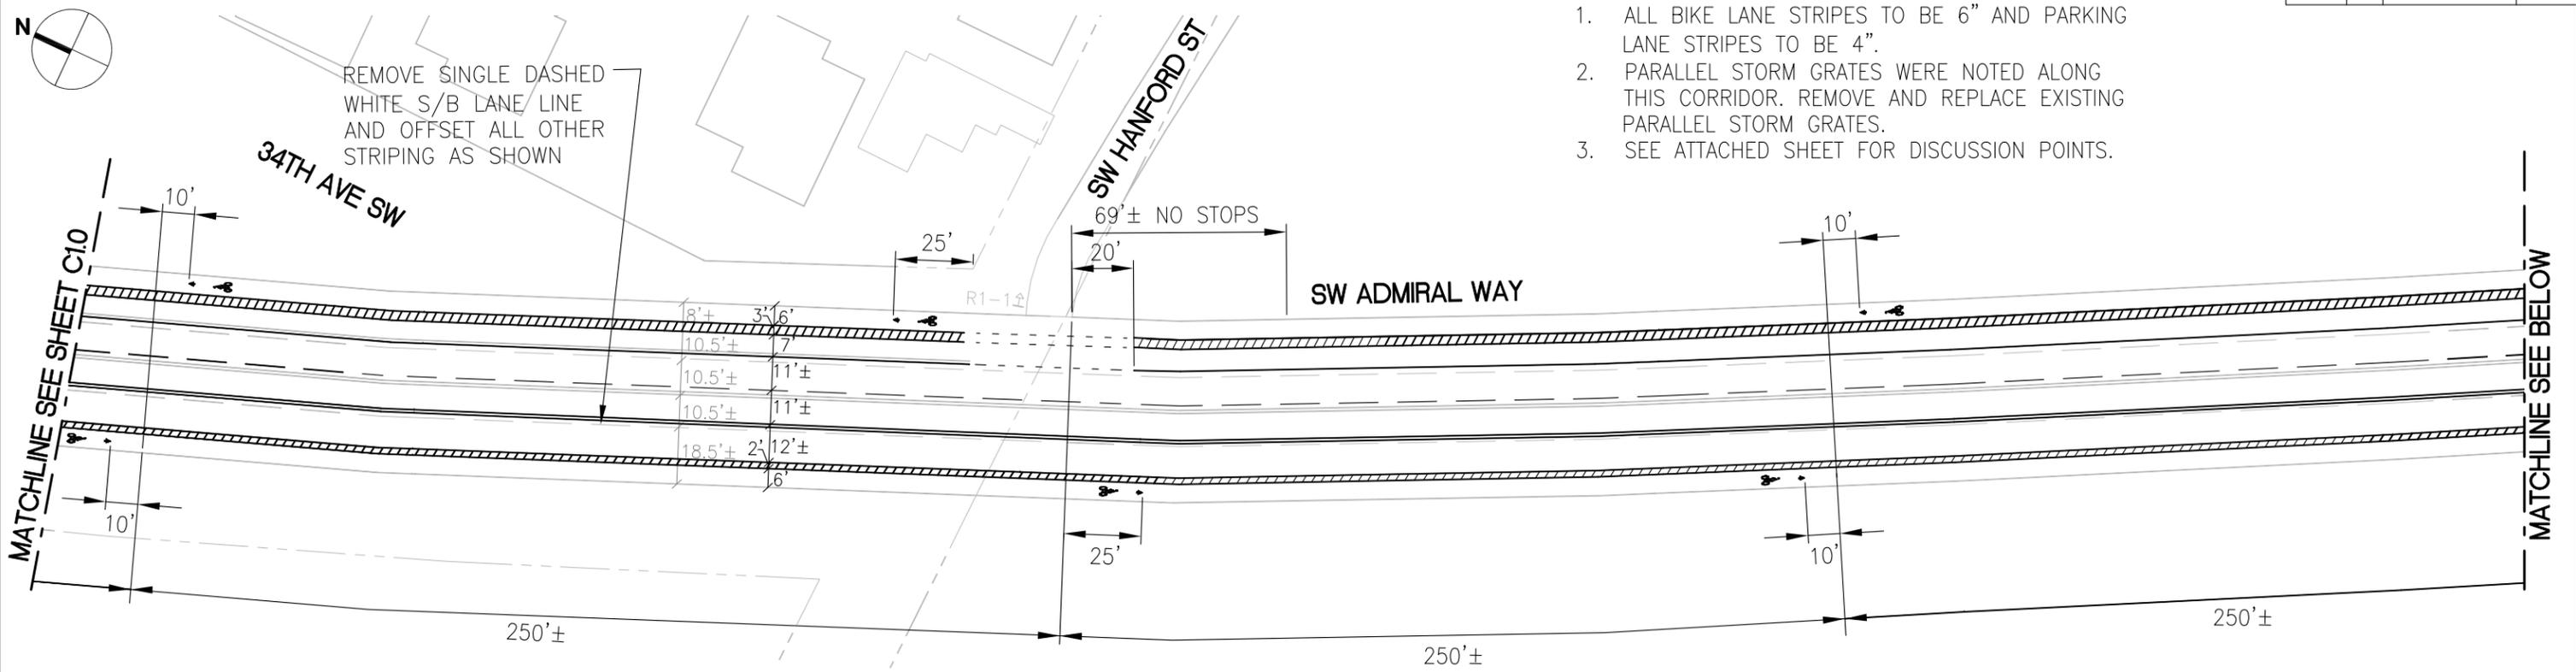

Plotfile: Jun 16, 2010 - 10:17:20am By: [redacted]
 File: C:\02\07013\01c_388p\Current\Admiral Way\01c_388p\01c_388p.dwg Layer: C1.1 User: [redacted]

REVISIONS	DATE	DESCRIPTION

APPROVED FOR ADVERTISING
 KENNETH J. NAKATSU
 DEPARTMENT OF EXECUTIVE ADMINISTRATION
 SEATTLE, WASHINGTON 20
 BY: DIRECTOR, CONTRACTING SERVICES

NAME OR INITIALS AND DATE	INITIALS AND DATE
DESIGNED	REVIEWED:
CHECKED	DES. SPU CONST.
	SDOT PROJ. MGR.
DRAWN	RECEIVED
CHECKED	REVISED AS BUILT

ALL WORK DONE IN ACCORDANCE WITH THE CITY OF SEATTLE STANDARD PLANS AND SPECIFICATIONS AND OTHER DOCUMENTS CALLED FOR IN SECTION 0-02.3 OF THE PROJECT MANUAL.

City of Seattle
Seattle Department of Transportation

ORDINANCE NO. _____ APPROVED _____
 FUND: _____
 SCALE: H. V. INSPECTOR'S BOOK.

SEATTLE BICYCLE MASTER PLAN
 IMPLEMENTATION
 SW ADMIRAL WAY (OLGA TO AVALON)

JOB NO.	PC
	R/W
	CO
	VAULT PLAN NO.
SHEET 2	OF 3

2010 DRAFT SITE PLAN C1.1

