

CHANNELIZATION NOTES

- 1 INSTALL 4" WHITE PAINTED LINE

CONSTRUCTION NOTES


- 1 RELOCATE EXISTING SIGN. SEE SIGN SCHEDULE, SHEET 36 FOR DETAILS
- 2 INSTALL NEW SIGN. SEE SIGN SCHEDULE, SHEET 36 FOR DETAILS
- 3 REMOVE SIGN
- 4 PROTECT EXISTING TREE
- 5 REMOVE TREE

LEGEND

- EX. LOCATION PROP. LOCATION SIGN RELOCATION
- EX. LOCATION PROP. LOCATION MAILBOX RELOCATION

SIGNING GENERAL NOTES

- 1. PROTECT ALL SIGNS NOT NOTED IN THE PLANS.

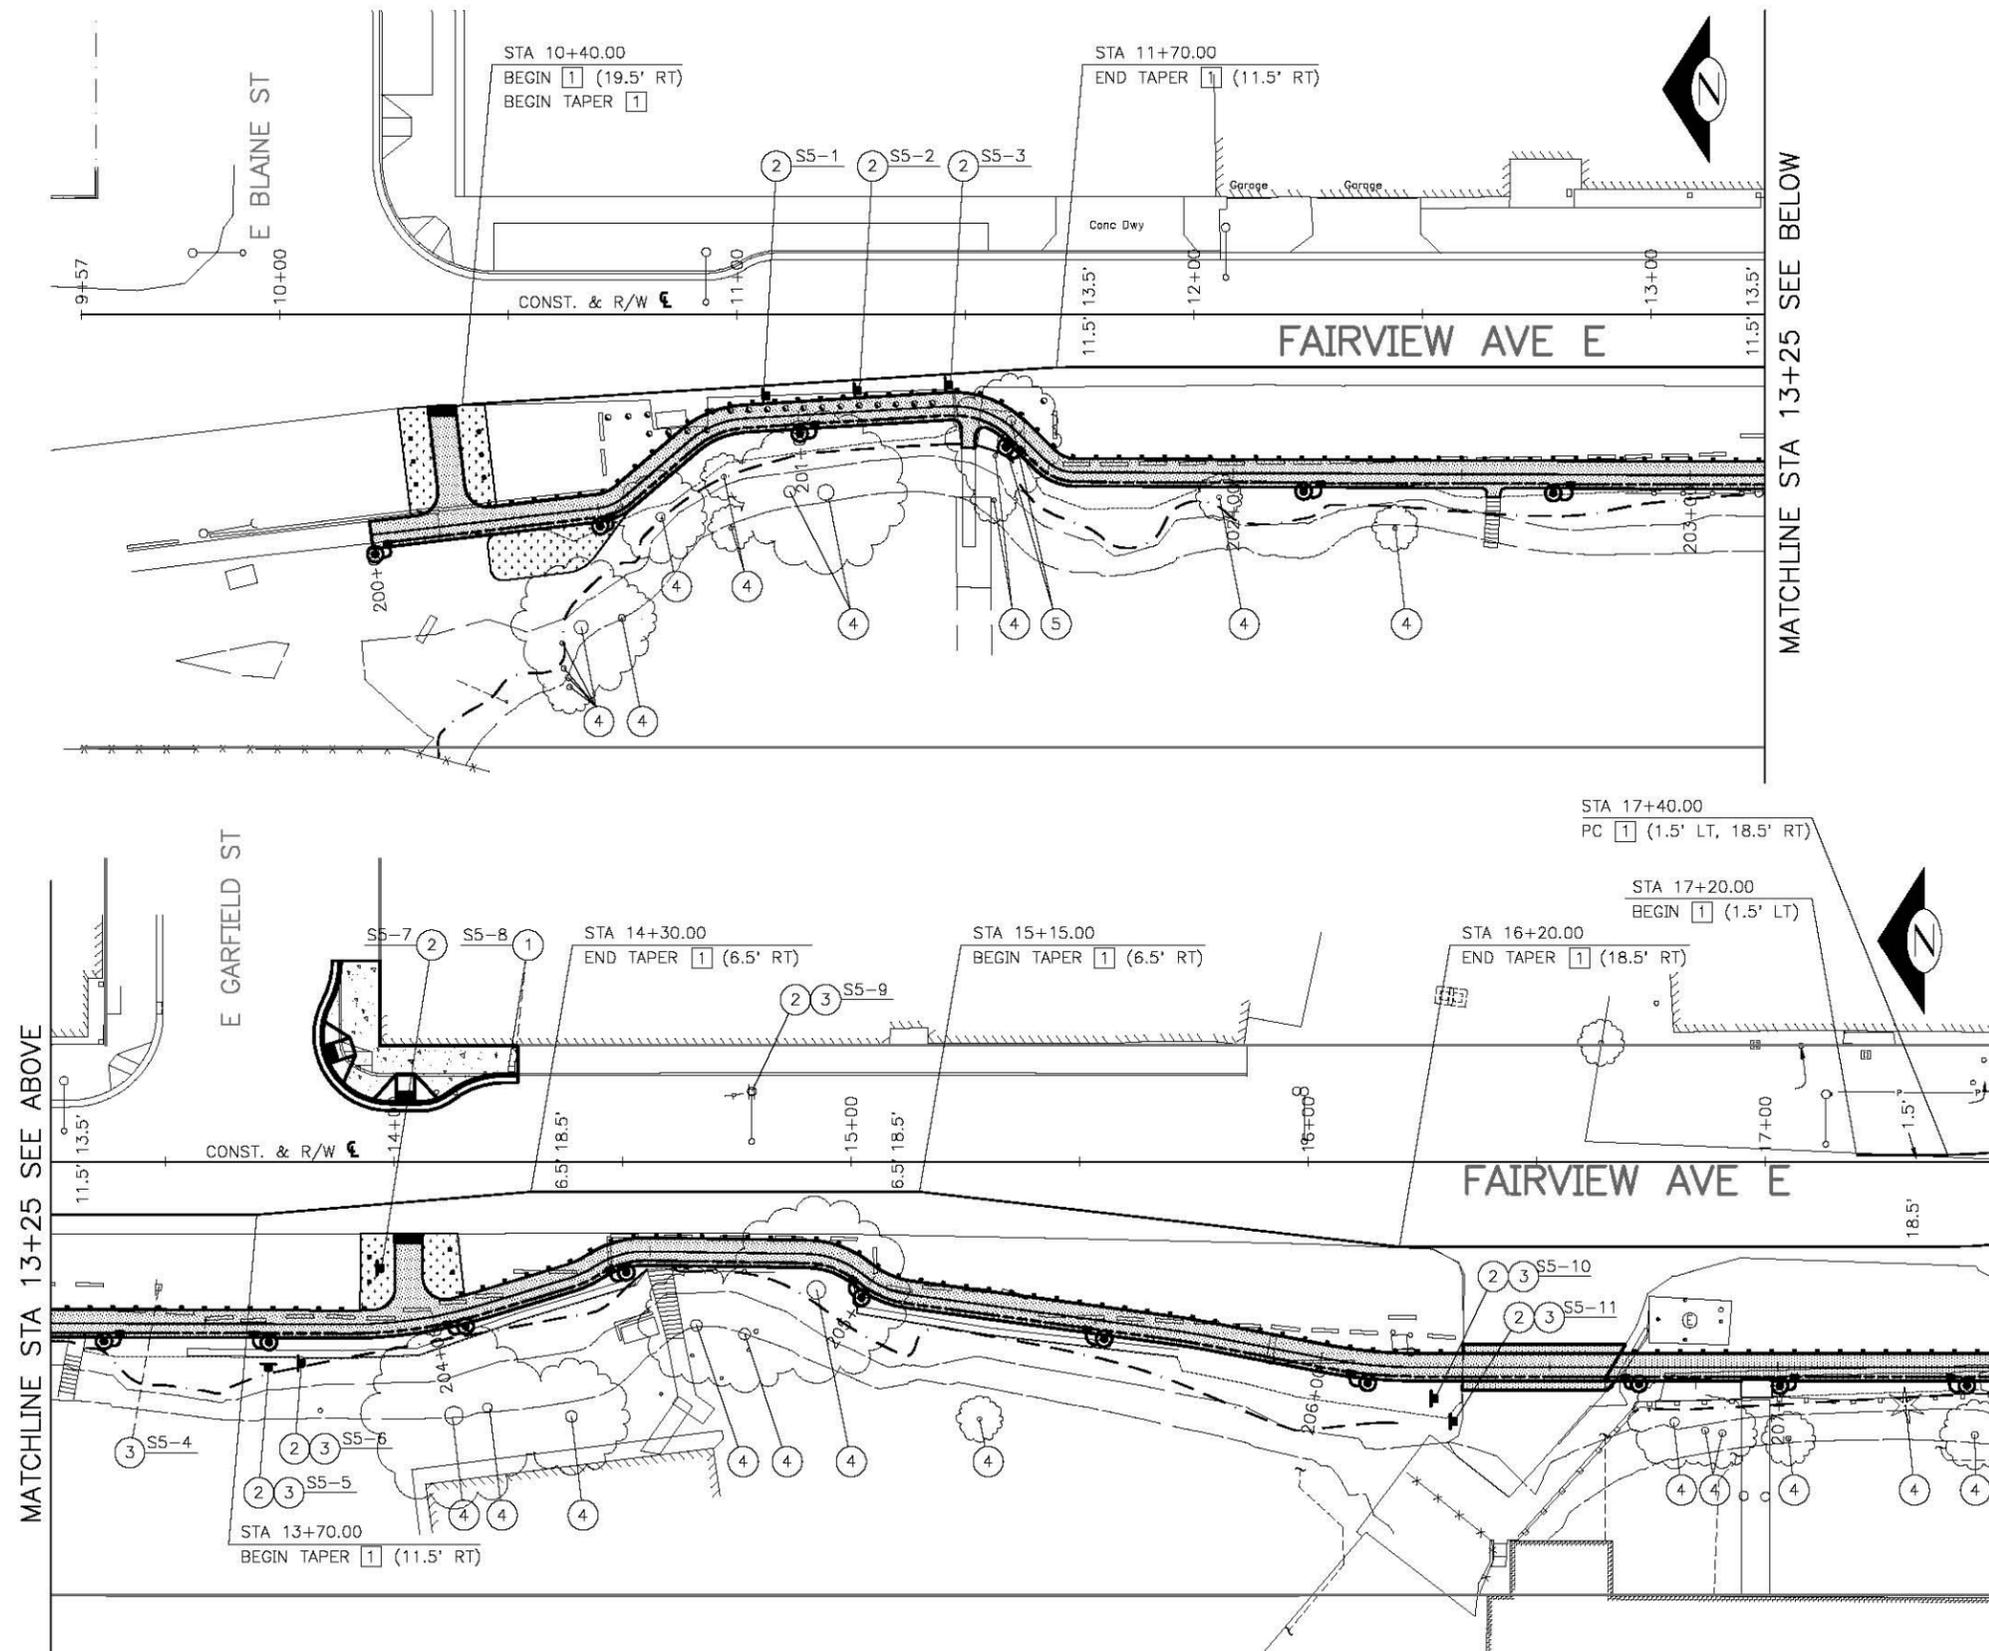

CH05
FAIRVIEW AVE
CHANNELIZATION AND SIGNING PLAN

2012 NEIGHBORHOOD STREET
FUND PROJECTS

JOB NO.	PC	XXXXXX
R/W	CO	XXXXXX
VAULT PLAN NO.		
SHEET	34	OF 53

VAULT SERIAL NO.	DATE	MARK	NATURE	MADE	CHKD	REVD
XXXXX						

P:\s\SE\00000001\31\44000000\DWG\ChanPlan\2011-0412 - 60% Fairview Ave Exhibit\11CH05SE00013.dwg
 Apr/12/2011 10:49am

DAVID EVANS AND ASSOCIATES INC.
 415 - 118th Avenue SE
 Bellevue Washington 98005-3518
 Phone: 425.519.6500

60% REVIEW
 NOT FOR CONSTRUCTION
 04/06/2011

APPROVED FOR ADVERTISING
 LINNETH RILEY-HALL
 DIRECTOR, CONTRACTING SERVICES DIVISION
 SEATTLE, WASHINGTON 20...
 BY: DIRECTOR, CONTRACTING SERVICES DIVISION

NAME OR INITIALS AND DATE	INITIALS AND DATE
DESIGNED: KJP	REVIEWED: PE CONST.
CHECKED: SRS	PROJ. MGR.
DRAWN: KJP	RECEIVED:
CHECKED: SRS	REVISED AS BUILT

ALL WORK DONE IN ACCORDANCE WITH THE CITY OF SEATTLE STANDARD PLANS AND SPECIFICATIONS AND OTHER DOCUMENTS CALLED FOR IN SECTION 0-02.3 OF THE PROJECT MANUAL.



City of Seattle
Seattle Department of Transportation
 ORDINANCE NO. APPROVED.
 FUND: INSPECTOR'S BOOK.

CHANNELIZATION NOTES

- 1 INSTALL 4" WHITE PAINTED LINE
- 2 INSTALL DOUBLE YELLOW PAINTED CENTER LINE
- 3 INSTALL PAINTED BICYCLIST SYMBOL L-28 AND ARROW SYMBOL L-28A PER STANDARD PLAN 722.
- 4 INSTALL PAINTED LEFT ARROW L-20 PER STANDARD PLAN NO 720a AND PAINTED "ONLY" MARKING L-25 PER STANDARD PLAN NO 721. SEE STANDARD PLAN NO 711 FOR ADDITIONAL PLACEMENT DETAILS.
- 5 INSTALL 1'-4" WIDE PAINTED STOP BAR
- 6 INSTALL 2' WIDE PAINTED STOP BAR
- 7 INSTALL 8" CROSSWALK MARKING PER STANDARD PLAN 712

CONSTRUCTION NOTES

- 1 RELOCATE EXISTING SIGN. SEE SIGN SCHEDULE, SHEET 36 FOR DETAILS
- 2 INSTALL NEW SIGN. SEE SIGN SCHEDULE, SHEET 36 FOR DETAILS
- 3 REMOVE SIGN
- 4 PROTECT EXISTING TREE
- 5 REMOVE TREE

LEGEND

- EX. LOCATION SIGN RELOCATION
 PROP. LOCATION SIGN RELOCATION
- EX. LOCATION MAILBOX RELOCATION
 PROP. LOCATION MAILBOX RELOCATION

SIGNING GENERAL NOTES


1. PROTECT ALL SIGNS NOT NOTED IN THE PLANS.



CH06
 FAIRVIEW AVE
 CHANNELIZATION AND SIGNING PLAN

2012 NEIGHBORHOOD STREET
 FUND PROJECTS

PC	XXXXXX
R/W	
CO	XXXXXX
VAULT PLAN NO.	
SHEET 35 OF 53	

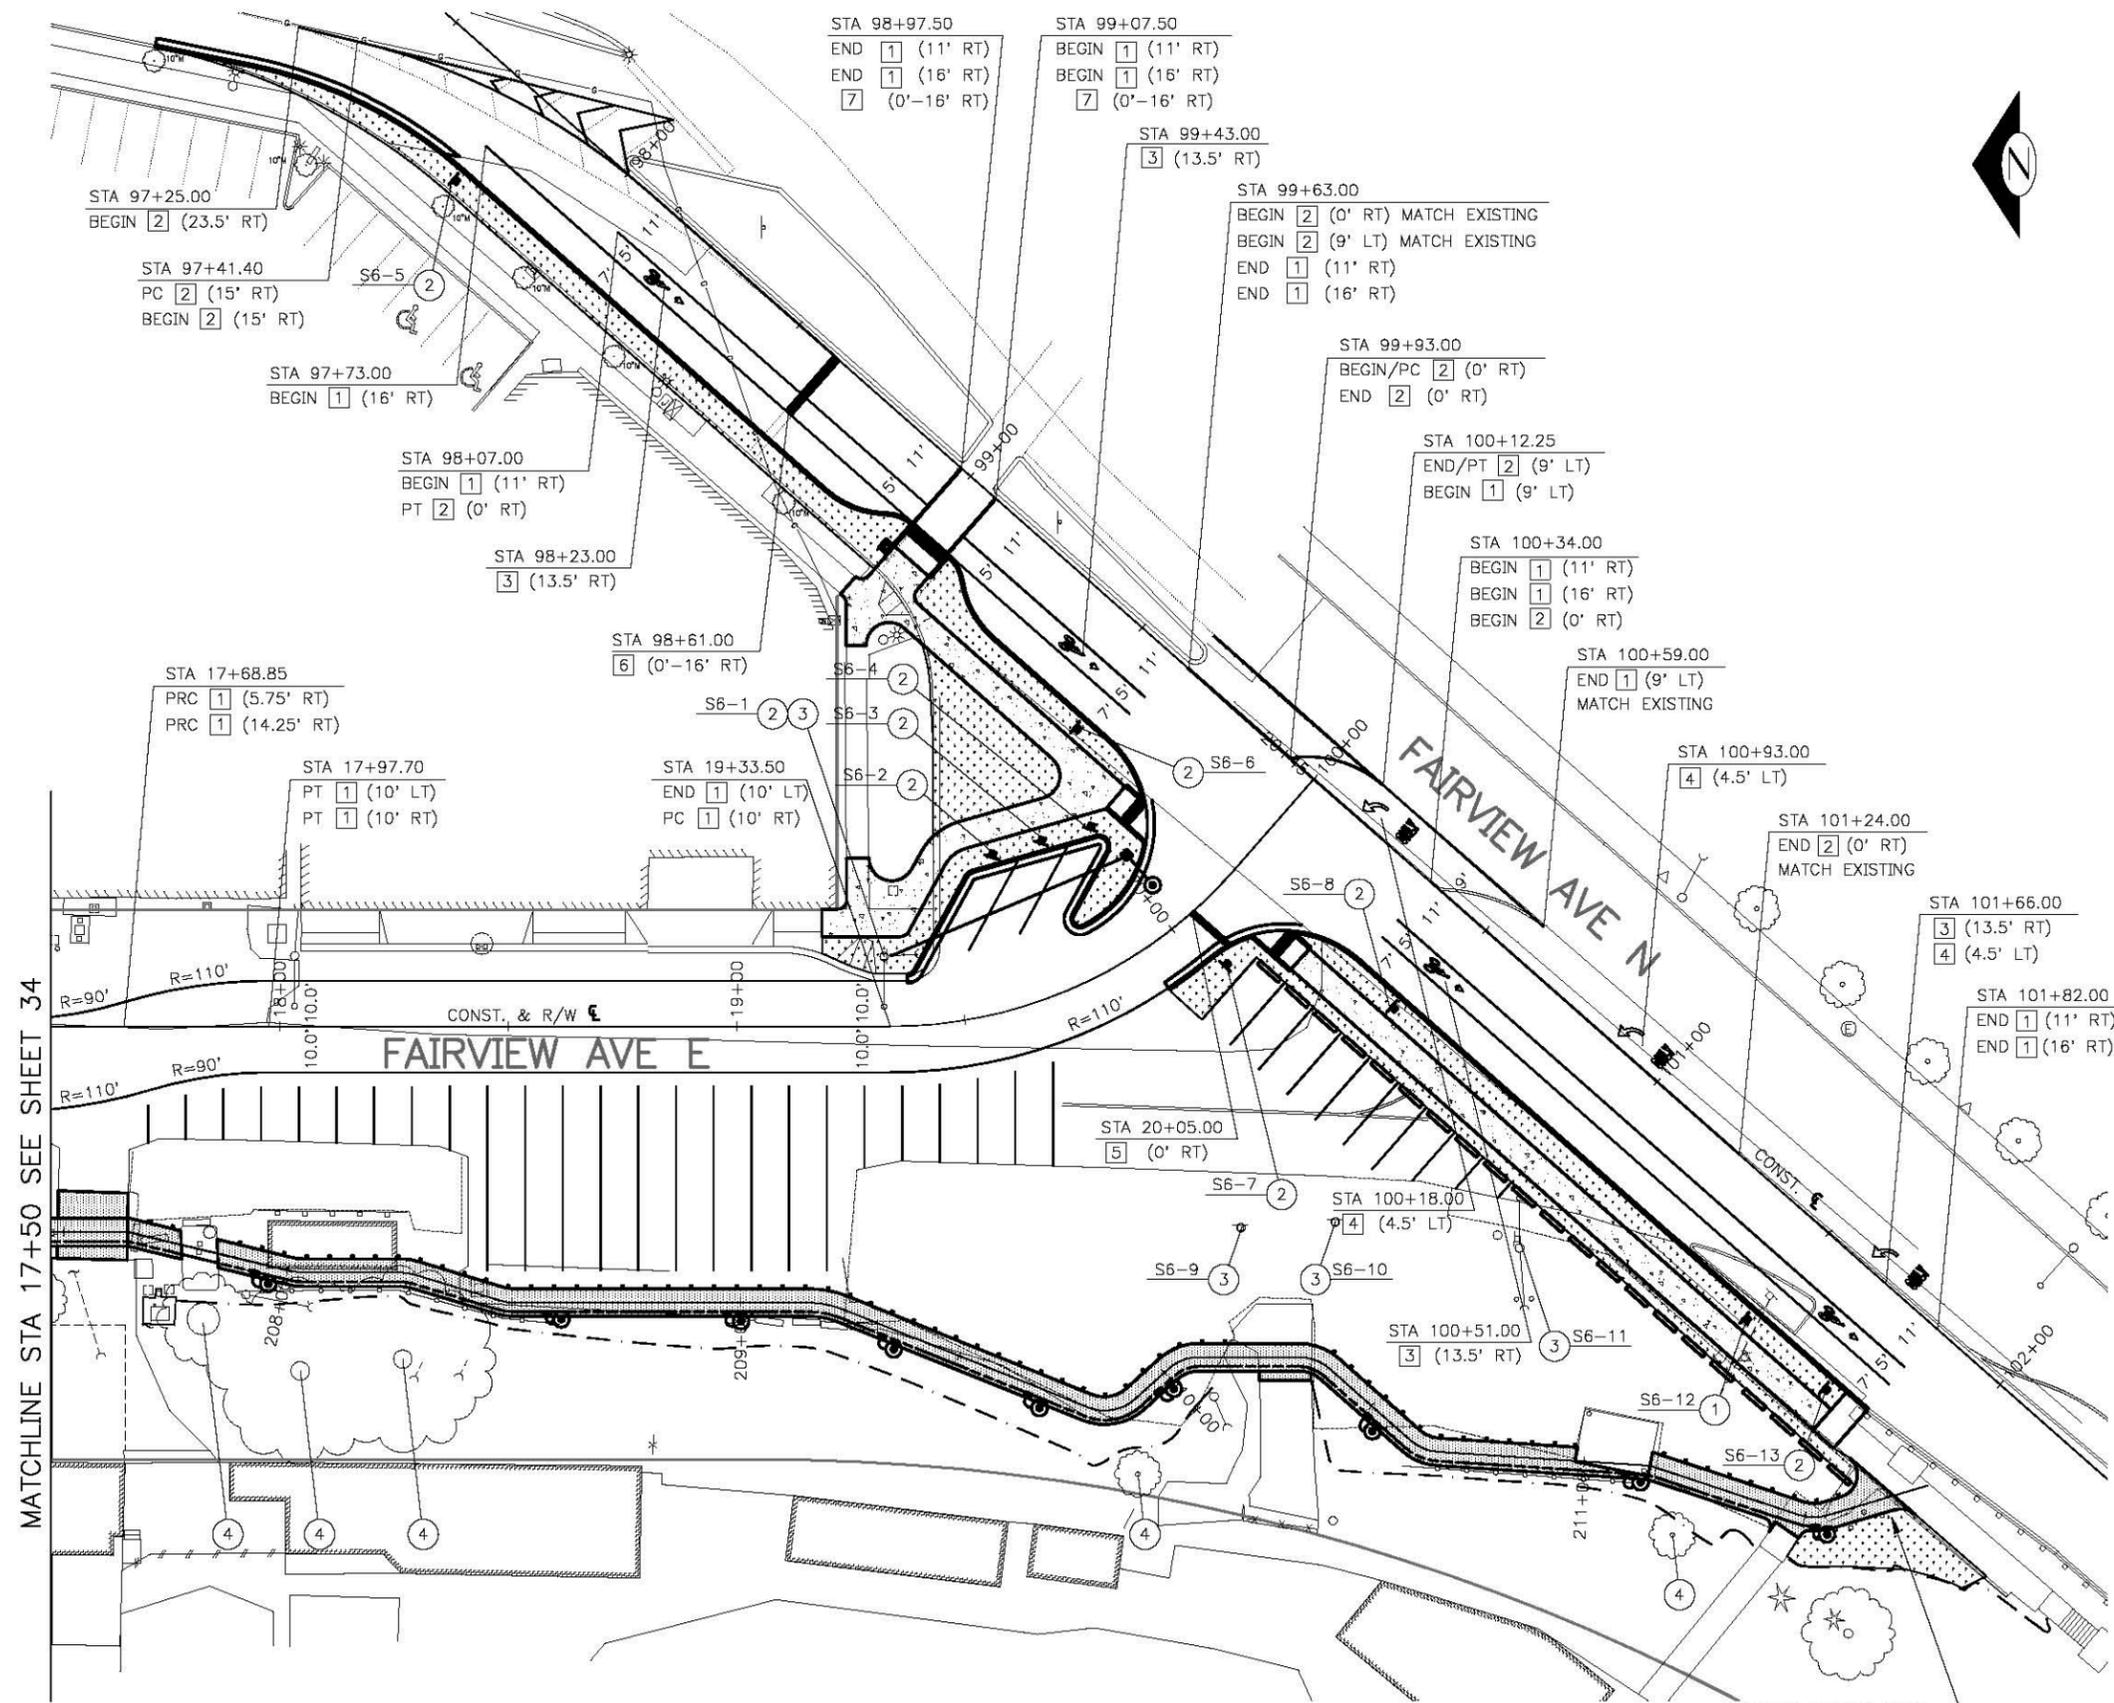

MATCHLINE STA 17+50 SEE SHEET 34

P:\CS\SEATTLE\00000001\31\44000000\DWG\CH06\CH06SE0003.DWG
 9/12/2011 10:55am
 6807 Fairview Ave Exhibits\1\CH06\CH06SE0003.DWG

DAVID EVANS AND ASSOCIATES INC.
 415 - 118th Avenue SE
 Bellevue Washington 98005-3518
 Phone: 425.519.8500

60% REVIEW
 NOT FOR CONSTRUCTION
 04/06/2011

APPROVED FOR ADVERTISING
 LINNETH RILEY-HALL
 DIRECTOR, CONTRACTING SERVICES DIVISION
 SEATTLE, WASHINGTON 20...
 BY: DIRECTOR, CONTRACTING SERVICES DIVISION

DESIGNED: KJP	CHECKED: S9S	INITIALS AND DATE	REVIEWED: PE CONST.
DRAWN: KJP	CHECKED: S9S	RECEIVED	REVISED AS BUILT
ALL WORK DONE IN ACCORDANCE WITH THE CITY OF SEATTLE STANDARD PLANS AND SPECIFICATIONS AND OTHER DOCUMENTS CALLED FOR IN SECTION 0-02.3 OF THE PROJECT MANUAL.			



City of Seattle
Seattle Department of Transportation
 ORDINANCE NO. _____ APPROVED _____
 FUND: _____ INSPECTOR'S BOOK: _____