


CURB RAMPS #1 & #2 DETAIL
SCALE: 1" = 10'

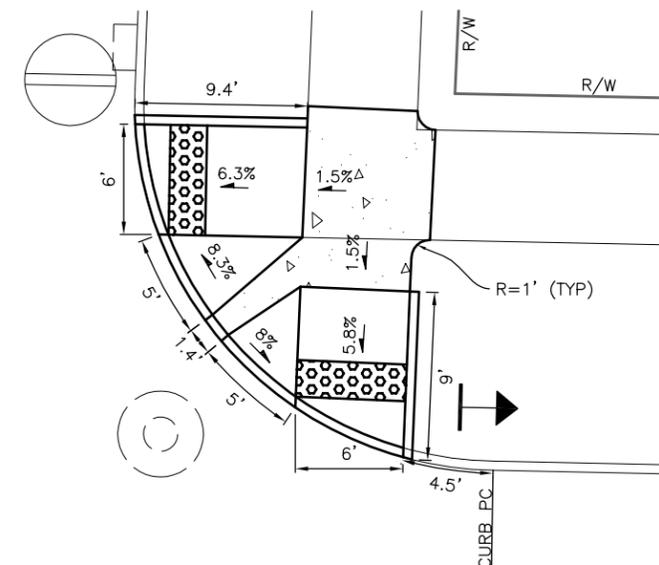

CURB RAMPS #3 & #4 DETAIL
SCALE: 1" = 10'

CONSTRUCTION NOTES

- 1 REMOVE EXISTING CURB TO LIMITS SHOWN ON PLAN.
- 2 REMOVE SIDEWALK TO NEAREST FULL DEPTH JOINT.
- 3 SAWCUT AT LIMITS SHOWN IN THE PLAN AND REMOVE EXISTING ASPHALT PAVEMENT. RESTORE WITH NEW HMA CL 1/2" PG 64-22. MATCH EXISTING DEPTH.
- 4 CONSTRUCT COMBINATION DIRECTIONAL/PERPENDICULAR CURB RAMP PER COS STANDARD PLAN NO. 422a AND 422c AND DETAIL, THIS SHEET. SDOT CONSTRUCTION TO VERIFY CURB RAMP SLOPES ARE LESS THAN THE MAXIMUM SLOPES ALLOWED IN THE STANDARD PLAN PRIOR TO CONCRETE POUR.
- 5 CONSTRUCT SIDEWALK PER COS STANDARD PLAN NO. 420.
- 6 CONSTRUCT MEDIAN ISLANDS AND SIGNS PER DETAIL, SHEET 2.
- 7 ADJUST VALVE BOX TO FINISHED GRADE.
- 8 PAINT LEADING 6" OF ALL NEW MEDIAN ISLAND CURBS YELLOW.
- 9 INSTALL NEW "LADDER STYLE" CROSSWALK MARKINGS PER COS STANDARD PLAN NO. 712 TO LINE UP WITH RAMPS AND NEW ISLANDS.
- 10 INSTALL THERMOPLASTIC SHARROW BICYCLE SYMBOL L-28BT PER COS STANDARD PLAN NO. 724.
- 11 INSTALL ADVANCE PEDESTRIAN CROSSING SIGNS (W11-2) & (W16-7P) ON NEW POST PER COS STANDARD PLAN NO. 621a. MOUNT POST ON LIGHT DUTY ANCHOR PER COS STANDARD PLAN 621b.
- 12 INSTALL ADVANCE PEDESTRIAN CROSSING SIGN (W11-2) ON NEW POST PER COS STANDARD PLAN NO. 621a. MOUNT POST ON LIGHT DUTY ANCHOR PER COS STANDARD PLAN 621b.
- 13 REMOVE EXISTING POST AND COMBINE EXISTING STOP AND NO PARKING SIGN AND NEW R3-502R "RIGHT ONLY EXCEPT BICYCLISTS" SIGN ON NEW POST PER COS STANDARD PLAN NO. 620 AND 621a. MOUNT POST ON LIGHT DUTY ANCHOR PER COS STANDARD PLAN NO. 621b.

LEGEND

- CEMENT CONCRETE AREA
- HMA CL 1/2" PG 64-22 PAVEMENT AREA-MATCH EXISTING DEPTH
- CURB REMOVAL
- SAWCUT FULL DEPTH
- LANE MARKER-TYPE 2B SPACED EVENLY AT 2' INTERVALS ALONG LEADING EDGE OF RAISED ISLAND.

GENERAL NOTES

1. ALL BASEMAP AND GRADING INFORMATION IS APPROXIMATE.
2. CONTRACTOR TO FIELD VERIFY LAYOUT OF PROPOSED IMPROVEMENTS AND NOTIFY ENGINEER OF ANY CONFLICTS OR DISCREPANCIES PRIOR TO CONSTRUCTION.
3. NOT ALL UTILITIES ARE SHOWN ON THE DRAWING. THE CONTRACTOR SHALL CALL 811 A MINIMUM OF THREE DAYS BEFORE THE COMMENCEMENT OF ANY EXCAVATION FOR INFORMATION ABOUT EXISTING UTILITIES.

**MEDIAN ISLAND AND CROSSWALKS
S SPOKANE STREET / LAFAYETTE AVENUE S**

| DATE | MARK | REVISIONS | MADE BY | CHK'D | REV'D |
|------|------|-----------|---------|-------|-------|
| | | | | | |

P:\c\cse\0000016\040000\T\DWG\Task_3 - S Spokane St. & Lafayette Ave S\Sheet\TS5391C_PS_P.dwg
 Sep-13-12 6:19pm

DAVID EVANS AND ASSOCIATES INC.
 415 - 118th Avenue SE
 Bellevue Washington 98005-3518
 Phone: 425.519.6500

APPROVED FOR ADVERTISING
 NANCY LOCKE
 DEPARTMENT OF FINANCE & ADMINISTRATIVE SERVICES
 SEATTLE, WASHINGTON 20

| NAME OR INITIALS AND DATE | | INITIALS AND DATE | |
|---------------------------|------|----------------------|----------|
| DESIGNED | JMGE | REVIEWED | DES. ### |
| CHECKED | SBS | CONST. | ### |
| DRAWN | JMGE | SDOT | ### |
| CHECKED | SBS | PROJ. MGR. | ### |
| RECEIVED ### | | REVISED AS BUILT ### | |

ALL WORK SHALL BE DONE IN ACCORDANCE WITH THE CITY OF SEATTLE STANDARD PLANS AND SPECIFICATIONS AND OTHER DOCUMENTS CALLED FOR IN SECTION 0-02.3 OF THE PROJECT MANUAL.



City of Seattle
Seattle Department of Transportation
 ORDINANCE NO. APPROVED
 FUND:
 SCALE: AS NOTED INSPECTOR'S BOOK

2012 SDOT SPOT IMPROVEMENTS PROJECT

| | | |
|----------------|--------|---------|
| JOB NO. | PC | TS5267C |
| R/W | | |
| CO | | TS5267C |
| VAULT PLAN NO. | ### | |
| SHEET | 1 OF 2 | |

