



VAULT SERIAL NO. DATE MARK NATURE REVISIONS MADE CHK'D REV'D

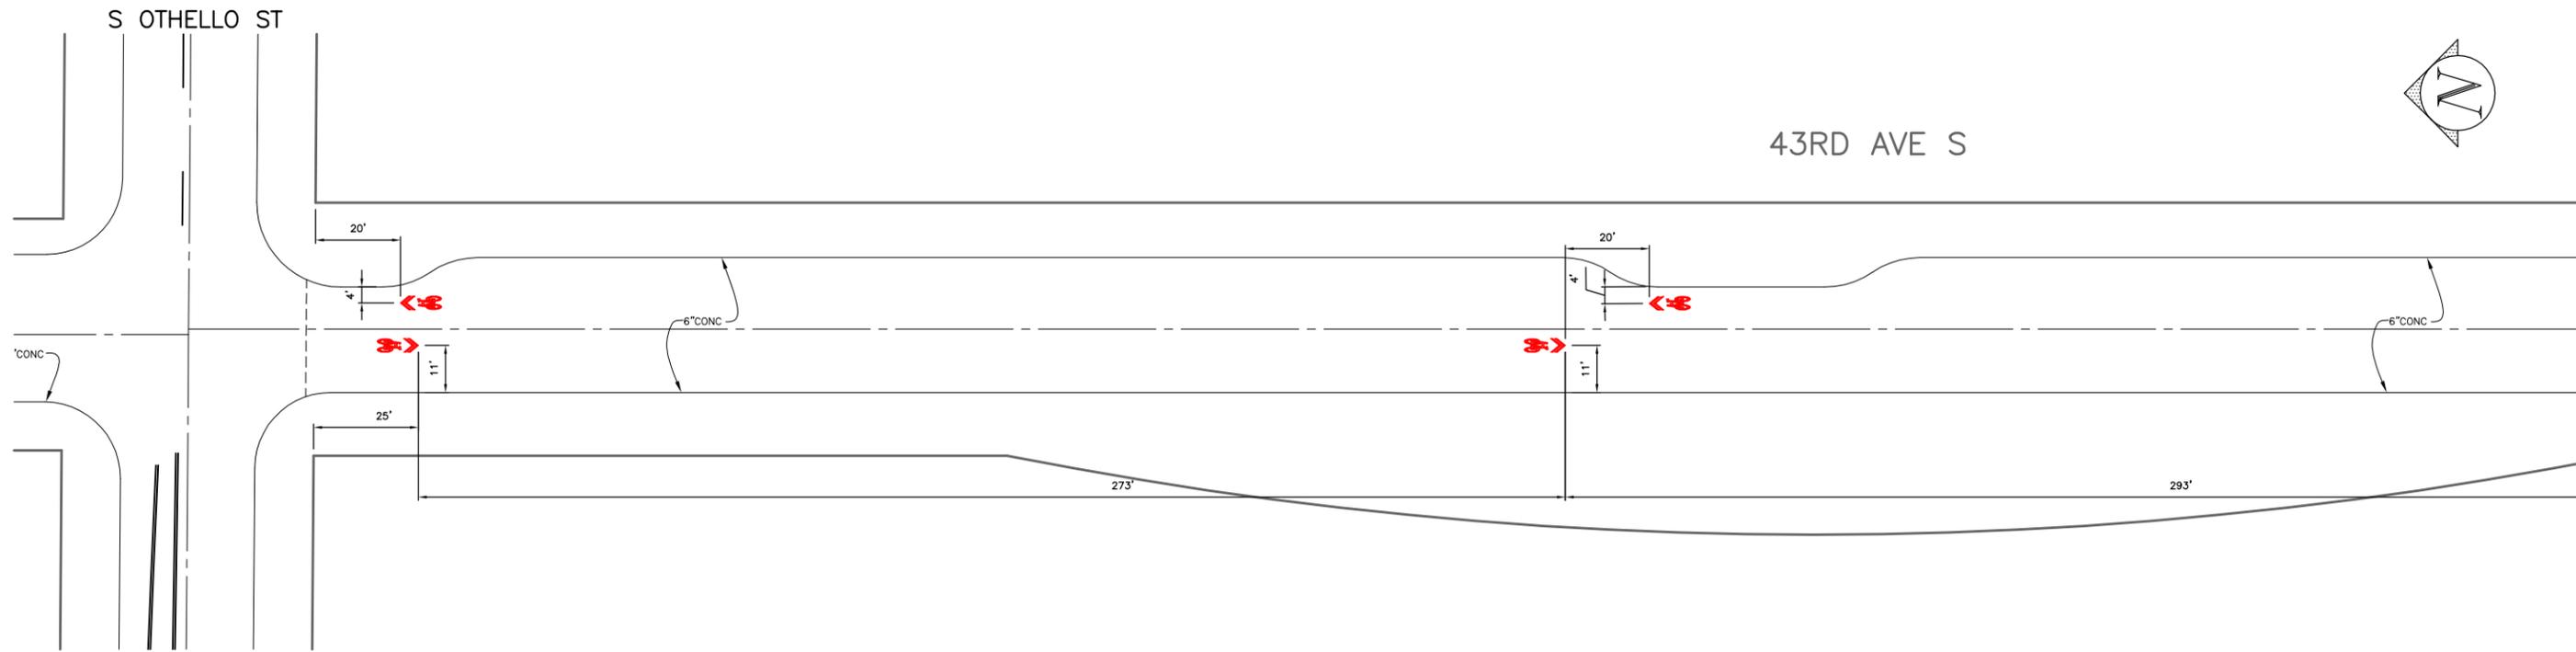

MATCHLINE SEE BELOW LEFT

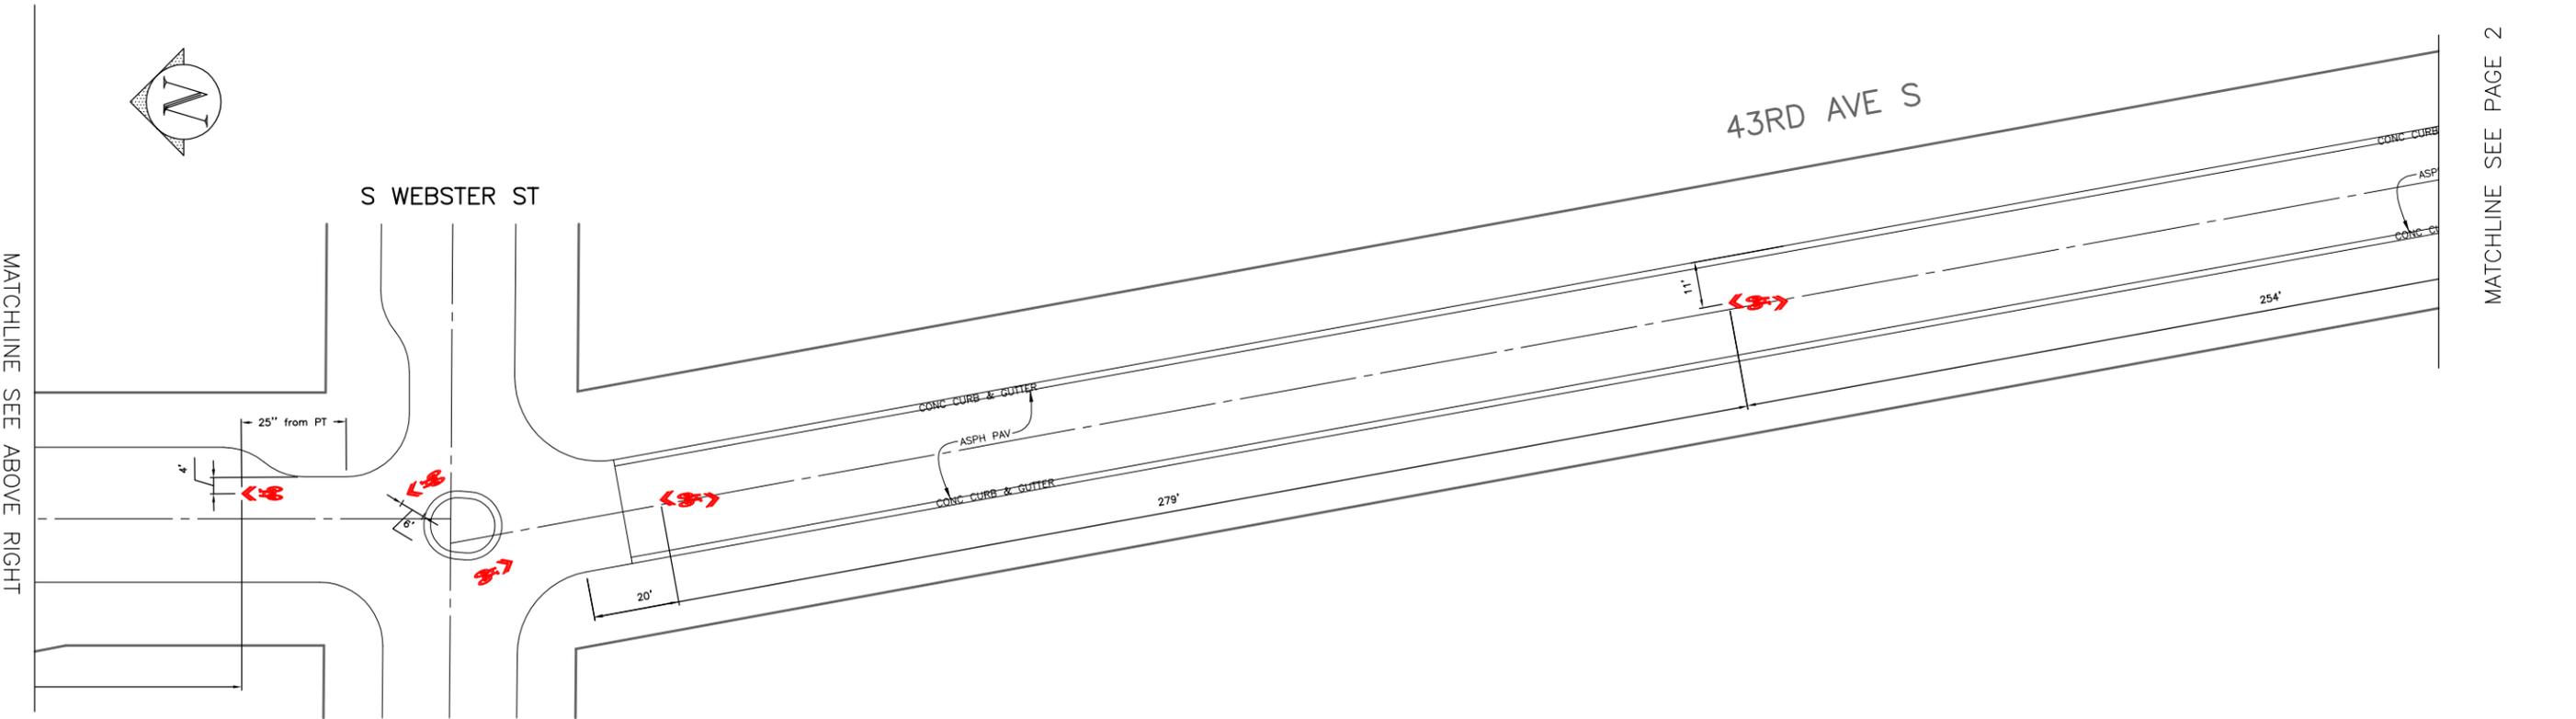

MATCHLINE SEE ABOVE RIGHT

MATCHLINE SEE PAGE 2



APPROVED FOR ADVERTISING  
 XXXX XXXXXX  
 PURCHASING AND CONTRACTING SERVICES DIVISION  
 SEATTLE, WASHINGTON 20  
 BY: \_\_\_\_\_  
 PURCHASING AND CONTRACTING SERVICES DIRECTOR

NAME OR INITIALS AND DATE		INITIALS AND DATE	
DESIGNED	.....	REVIEWED	.....
CHECKED	.....	PE	..... CONST.
	.....	PROJ. MGR.	.....
DRAWN	.....	RECEIVED	.....
CHECKED	.....	REVISOR	.....
	.....	REVISOR	.....
	.....	REVISOR	.....



ALL WORK DONE IN ACCORDANCE WITH THE CITY OF SEATTLE STANDARD PLANS AND SPECIFICATIONS AND OTHER DOCUMENTS CALLED FOR IN SECTION 0-02.3 OF THE PROJECT MANUAL.

City of Seattle  
  
**Seattle Department of Transportation**  
 ORDINANCE NO. .... APPROVED .....  
 FUND: ..... INSPECTOR'S BOOK: .....

2012 SBMP  
 RENTON AVE S

JOB NO.	PC	XXXXX
	R/W	
	CO	TS4348C
VAULT PLAN NO.		
XXX-XXX		
SHEET 1		OF 4

VULT SERIAL NO. DATE MARK NATURE REVISIONS MADE CHK'D REV'D

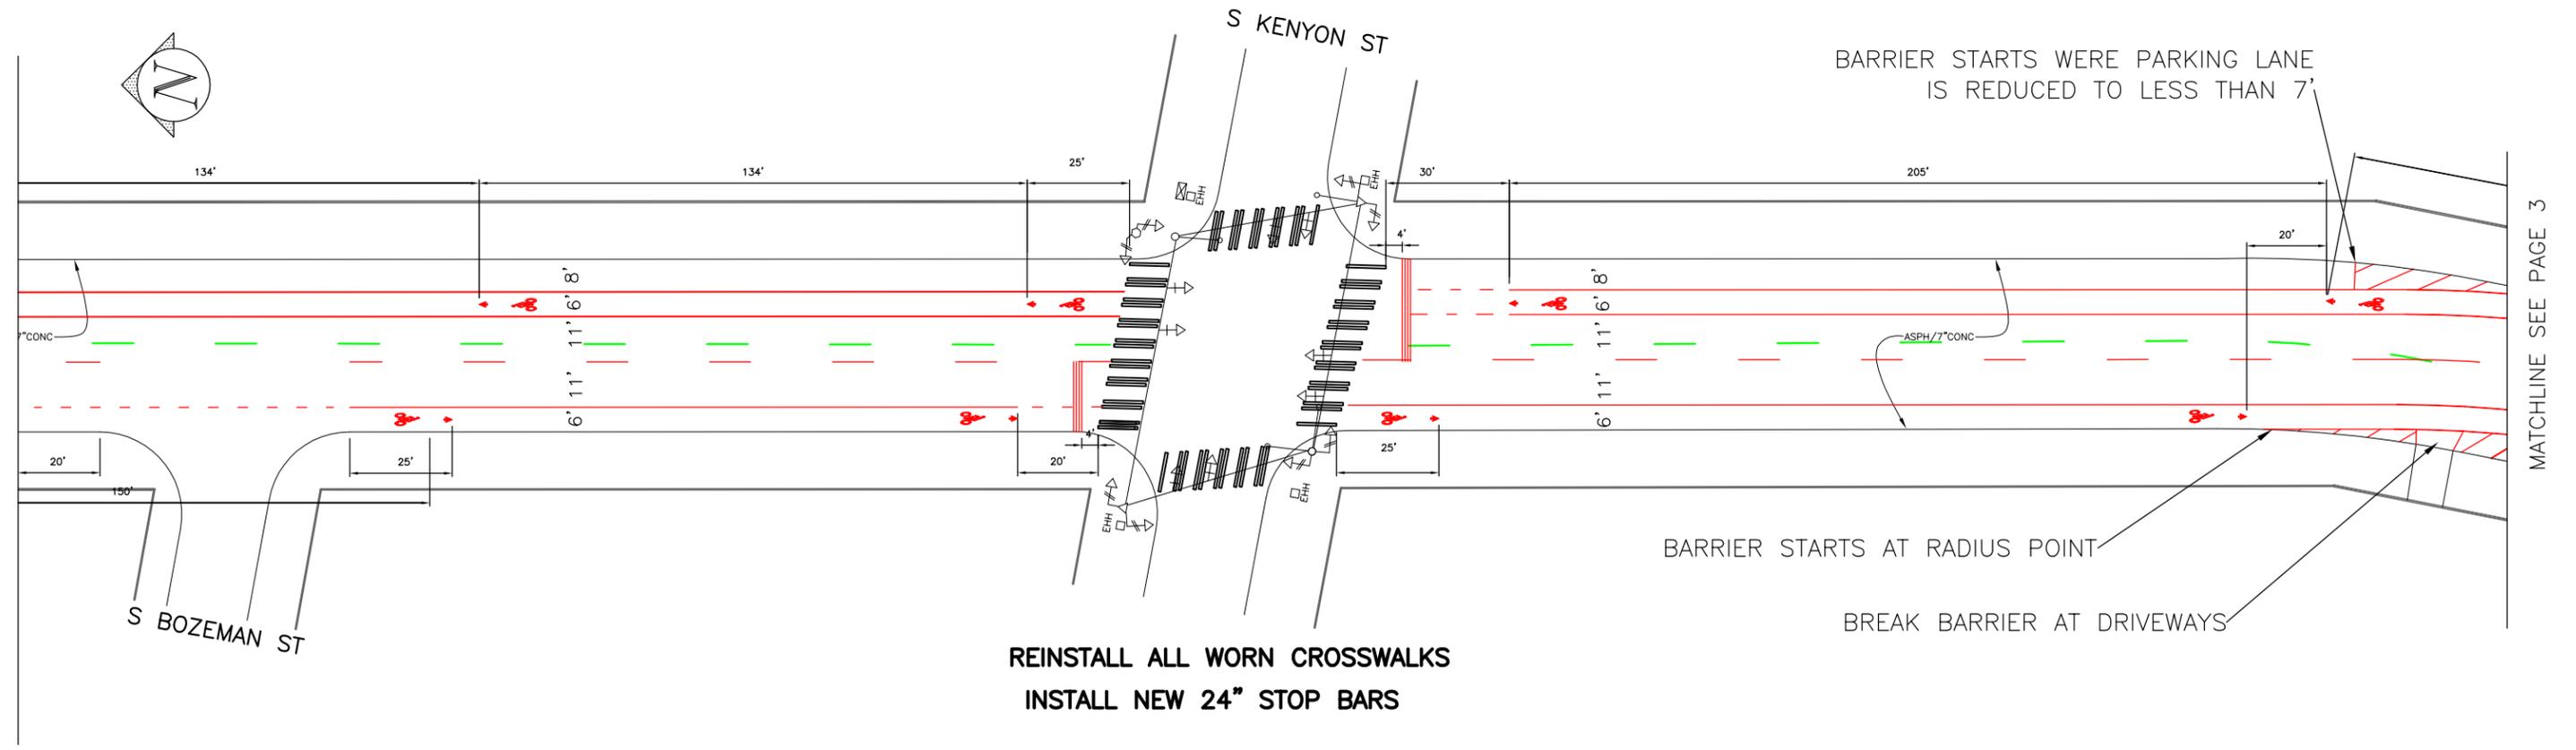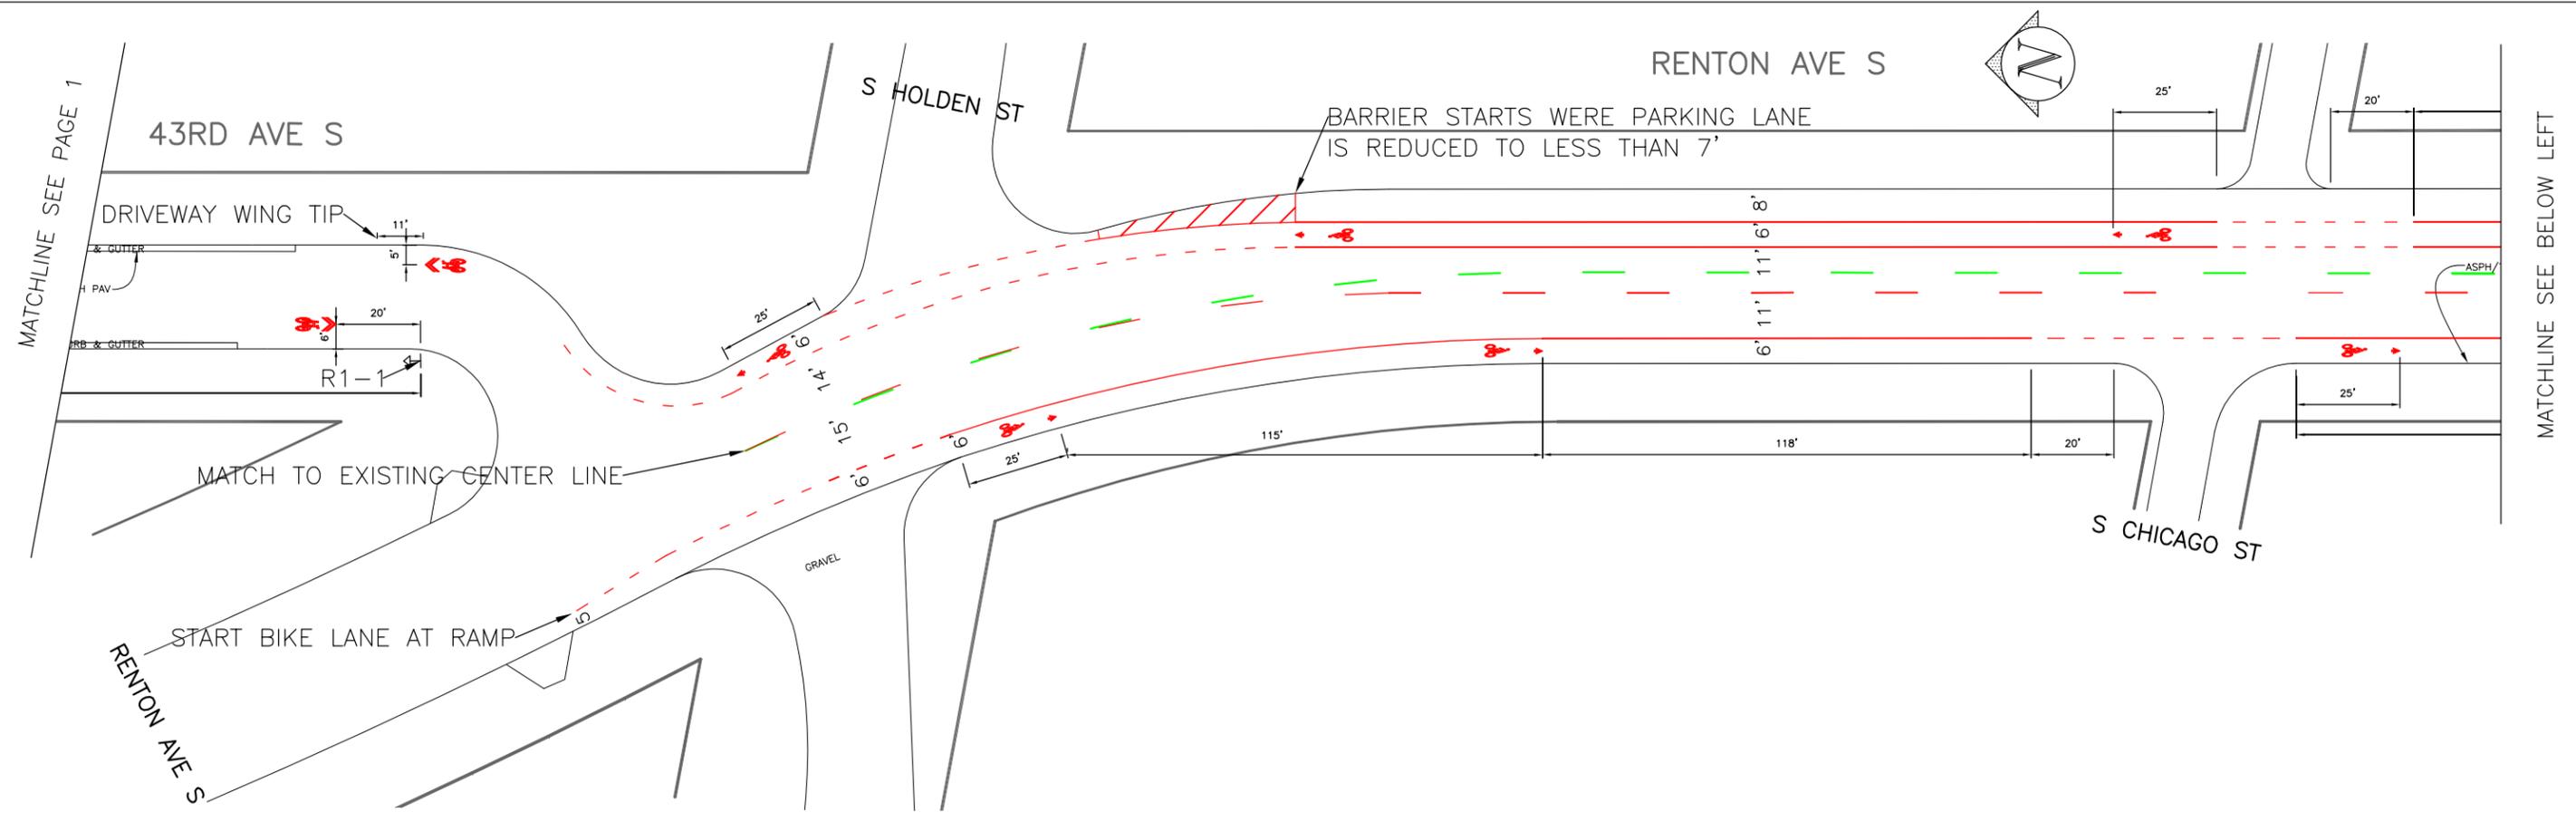

**REINSTALL ALL WORN CROSSWALKS**  
**INSTALL NEW 24" STOP BARS**



APPROVED FOR ADVERTISING  
 XXXX XXXXXX  
 PURCHASING AND CONTRACTING SERVICES DIVISION  
 SEATTLE, WASHINGTON 20  
 BY: \_\_\_\_\_  
 PURCHASING AND CONTRACTING SERVICES DIRECTOR

NAME OR INITIALS AND DATE	INITIALS AND DATE
DESIGNED . . . . .	REVIEWED: PE . . . . . CONST. . . . .
CHECKED . . . . .	PROJ. MGR. . . . .
DRAWN . . . . .	RECEIVED . . . . .
CHECKED . . . . .	REVISED AS BUILT . . . . .
ALL WORK DONE IN ACCORDANCE WITH THE CITY OF SEATTLE STANDARD PLANS AND SPECIFICATIONS AND OTHER DOCUMENTS CALLED FOR IN SECTION 0-02.3 OF THE PROJECT MANUAL.	

City of Seattle  
**Seattle Department of Transportation**  
 ORDINANCE NO. . . . . APPROVED . . . . .  
 FUND: . . . . . INSPECTOR'S BOOK: . . . . .


**2012 SBMP**  
**RENTON AVE S**

PC	XXXXX
R/W	
CO	TS4348C
VAULT PLAN NO. XXX-XXX	
SHEET 2 OF 4	



MATCHLINE SEE PAGE 3

VAULT SERIAL NO.	DATE	MARK	NATURE	MADE CHKD	REV'D

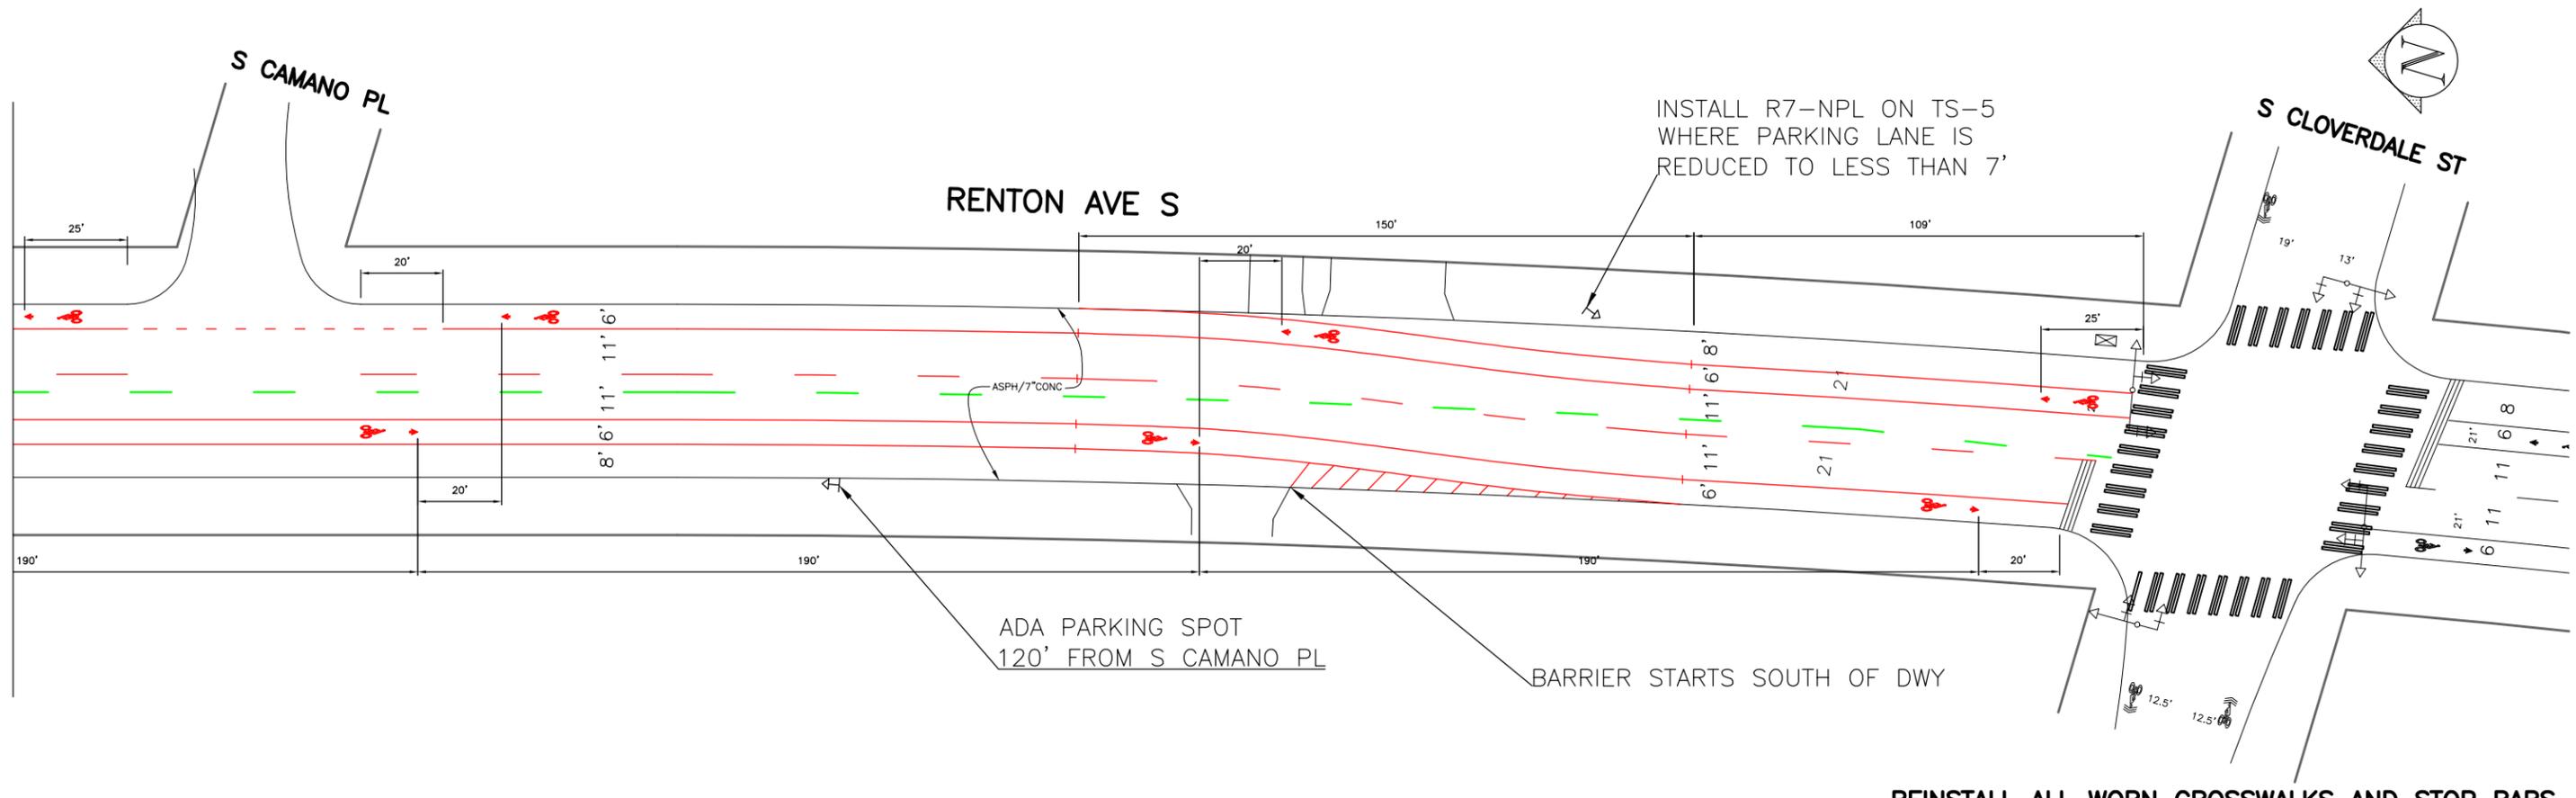

APPROVED FOR ADVERTISING  
 XXXX XXXXXX  
 PURCHASING AND CONTRACTING SERVICES DIVISION  
 SEATTLE, WASHINGTON 20

BY: \_\_\_\_\_  
 PURCHASING AND CONTRACTING SERVICES DIRECTOR

NAME OR INITIALS AND DATE	INITIALS AND DATE
DESIGNED . . . . .	REVIEWED: PE . . . . . CONST. . . . .
CHECKED . . . . .	PROJ. MGR. . . . .
DRAWN . . . . .	RECEIVED . . . . .
CHECKED . . . . .	REVISED AS BUILT . . . . .
ALL WORK DONE IN ACCORDANCE WITH THE CITY OF SEATTLE STANDARD PLANS AND SPECIFICATIONS AND OTHER DOCUMENTS CALLED FOR IN SECTION 0-02.3 OF THE PROJECT MANUAL.	

City of Seattle  
**Seattle Department of Transportation**

ORDINANCE NO. . . . . APPROVED . . . . .  
 FUND: . . . . . INSPECTOR'S BOOK . . . . .

**2012 SBMP  
 RENTON AVE S**

JOB NO.	PC XXXXX
	R/W
	CO TS4348C
VAULT PLAN NO.	XXX-XXX
SHEET 4	OF 4