

**PROJECT #3**  
**SDOT STREET END**

**OPTION 1**


SITE 29- 1ST AVE BRIDGE, SOUTH



SCALE: 1" = 10'  
0' 10' 20'  
VERTICAL DATUM: NAVD 88



OCT. 8, 2014  
**j.a. brennan**  
associates PLLC  
Landscape Architects & Planners

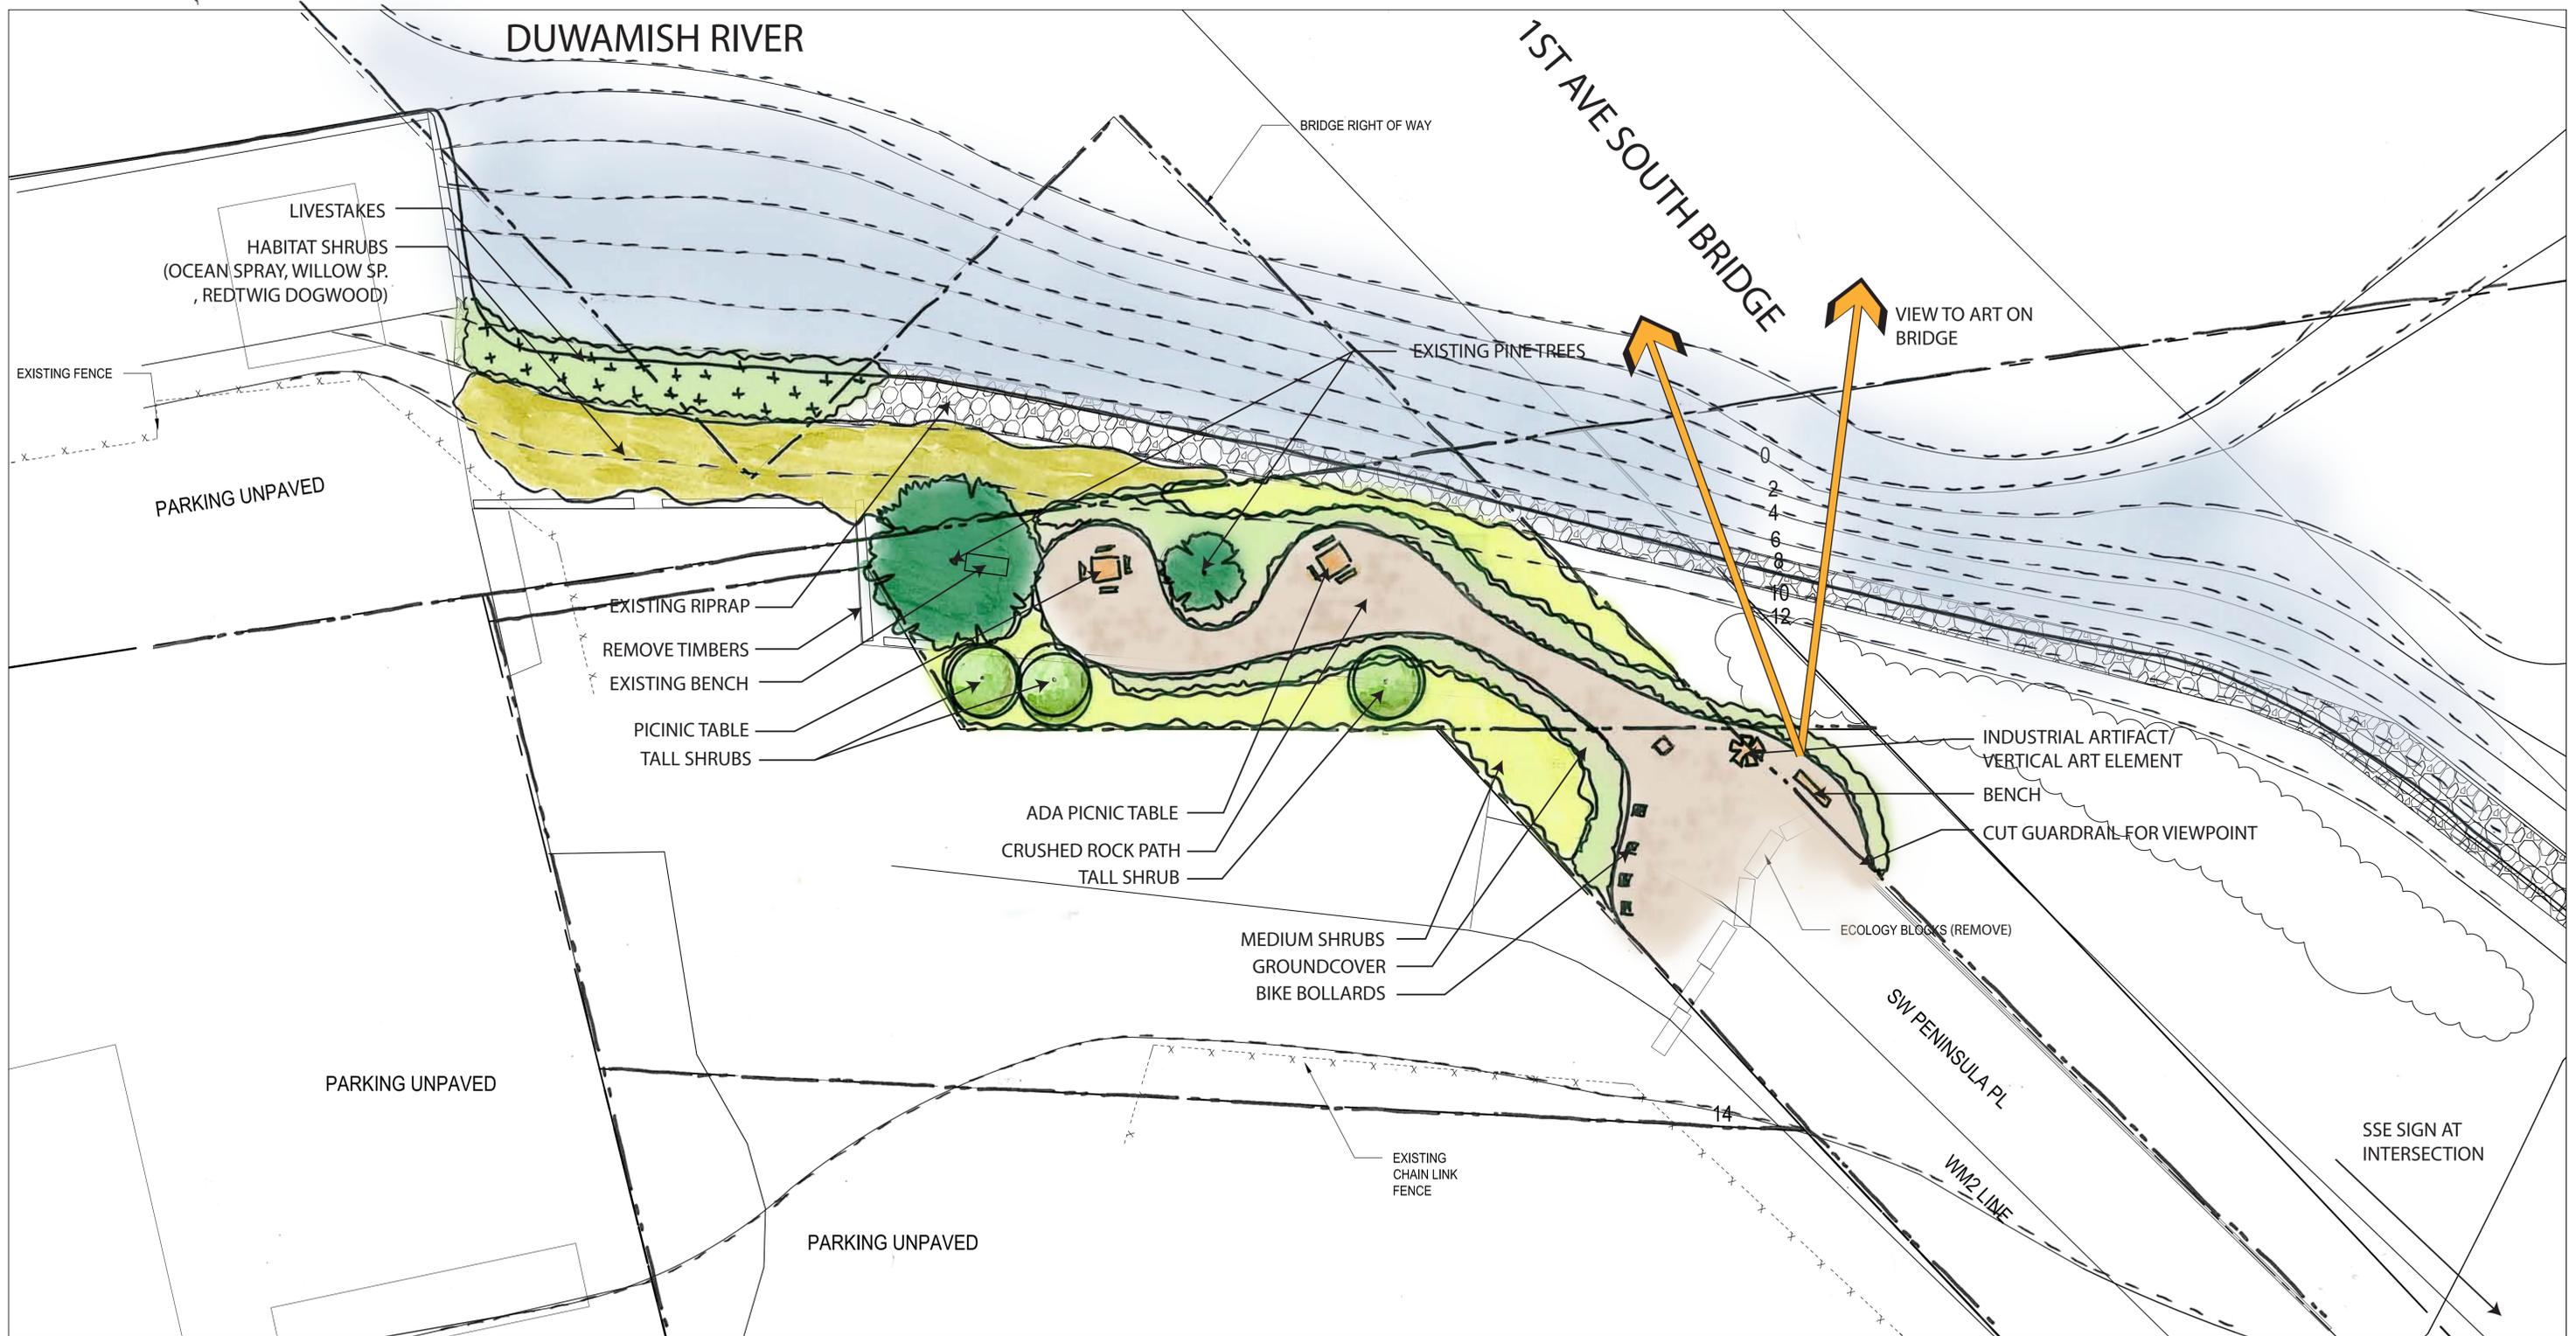

**PROJECT #3**  
**SDOT STREET END**

**OPTION 2**

SITE 29- 1ST AVE BRIDGE, SOUTH



SCALE: 1" = 10'  
0' 10' 20'  
VERTICAL DATUM: NAVD 88



OCT. 8, 2014  
**j.a. brennan**  
associates PLLC  
Landscape Architects & Planners