



PROJECT #4 OPTION 2
SDOT STREET END

SITE #78 - E ALLISON ST




SCALE: 1" = 10'
 0' 10' 20'




SEPT. 4, 2014

j.a. brennan
 associates PLLC
 Landscape Architects & Planners

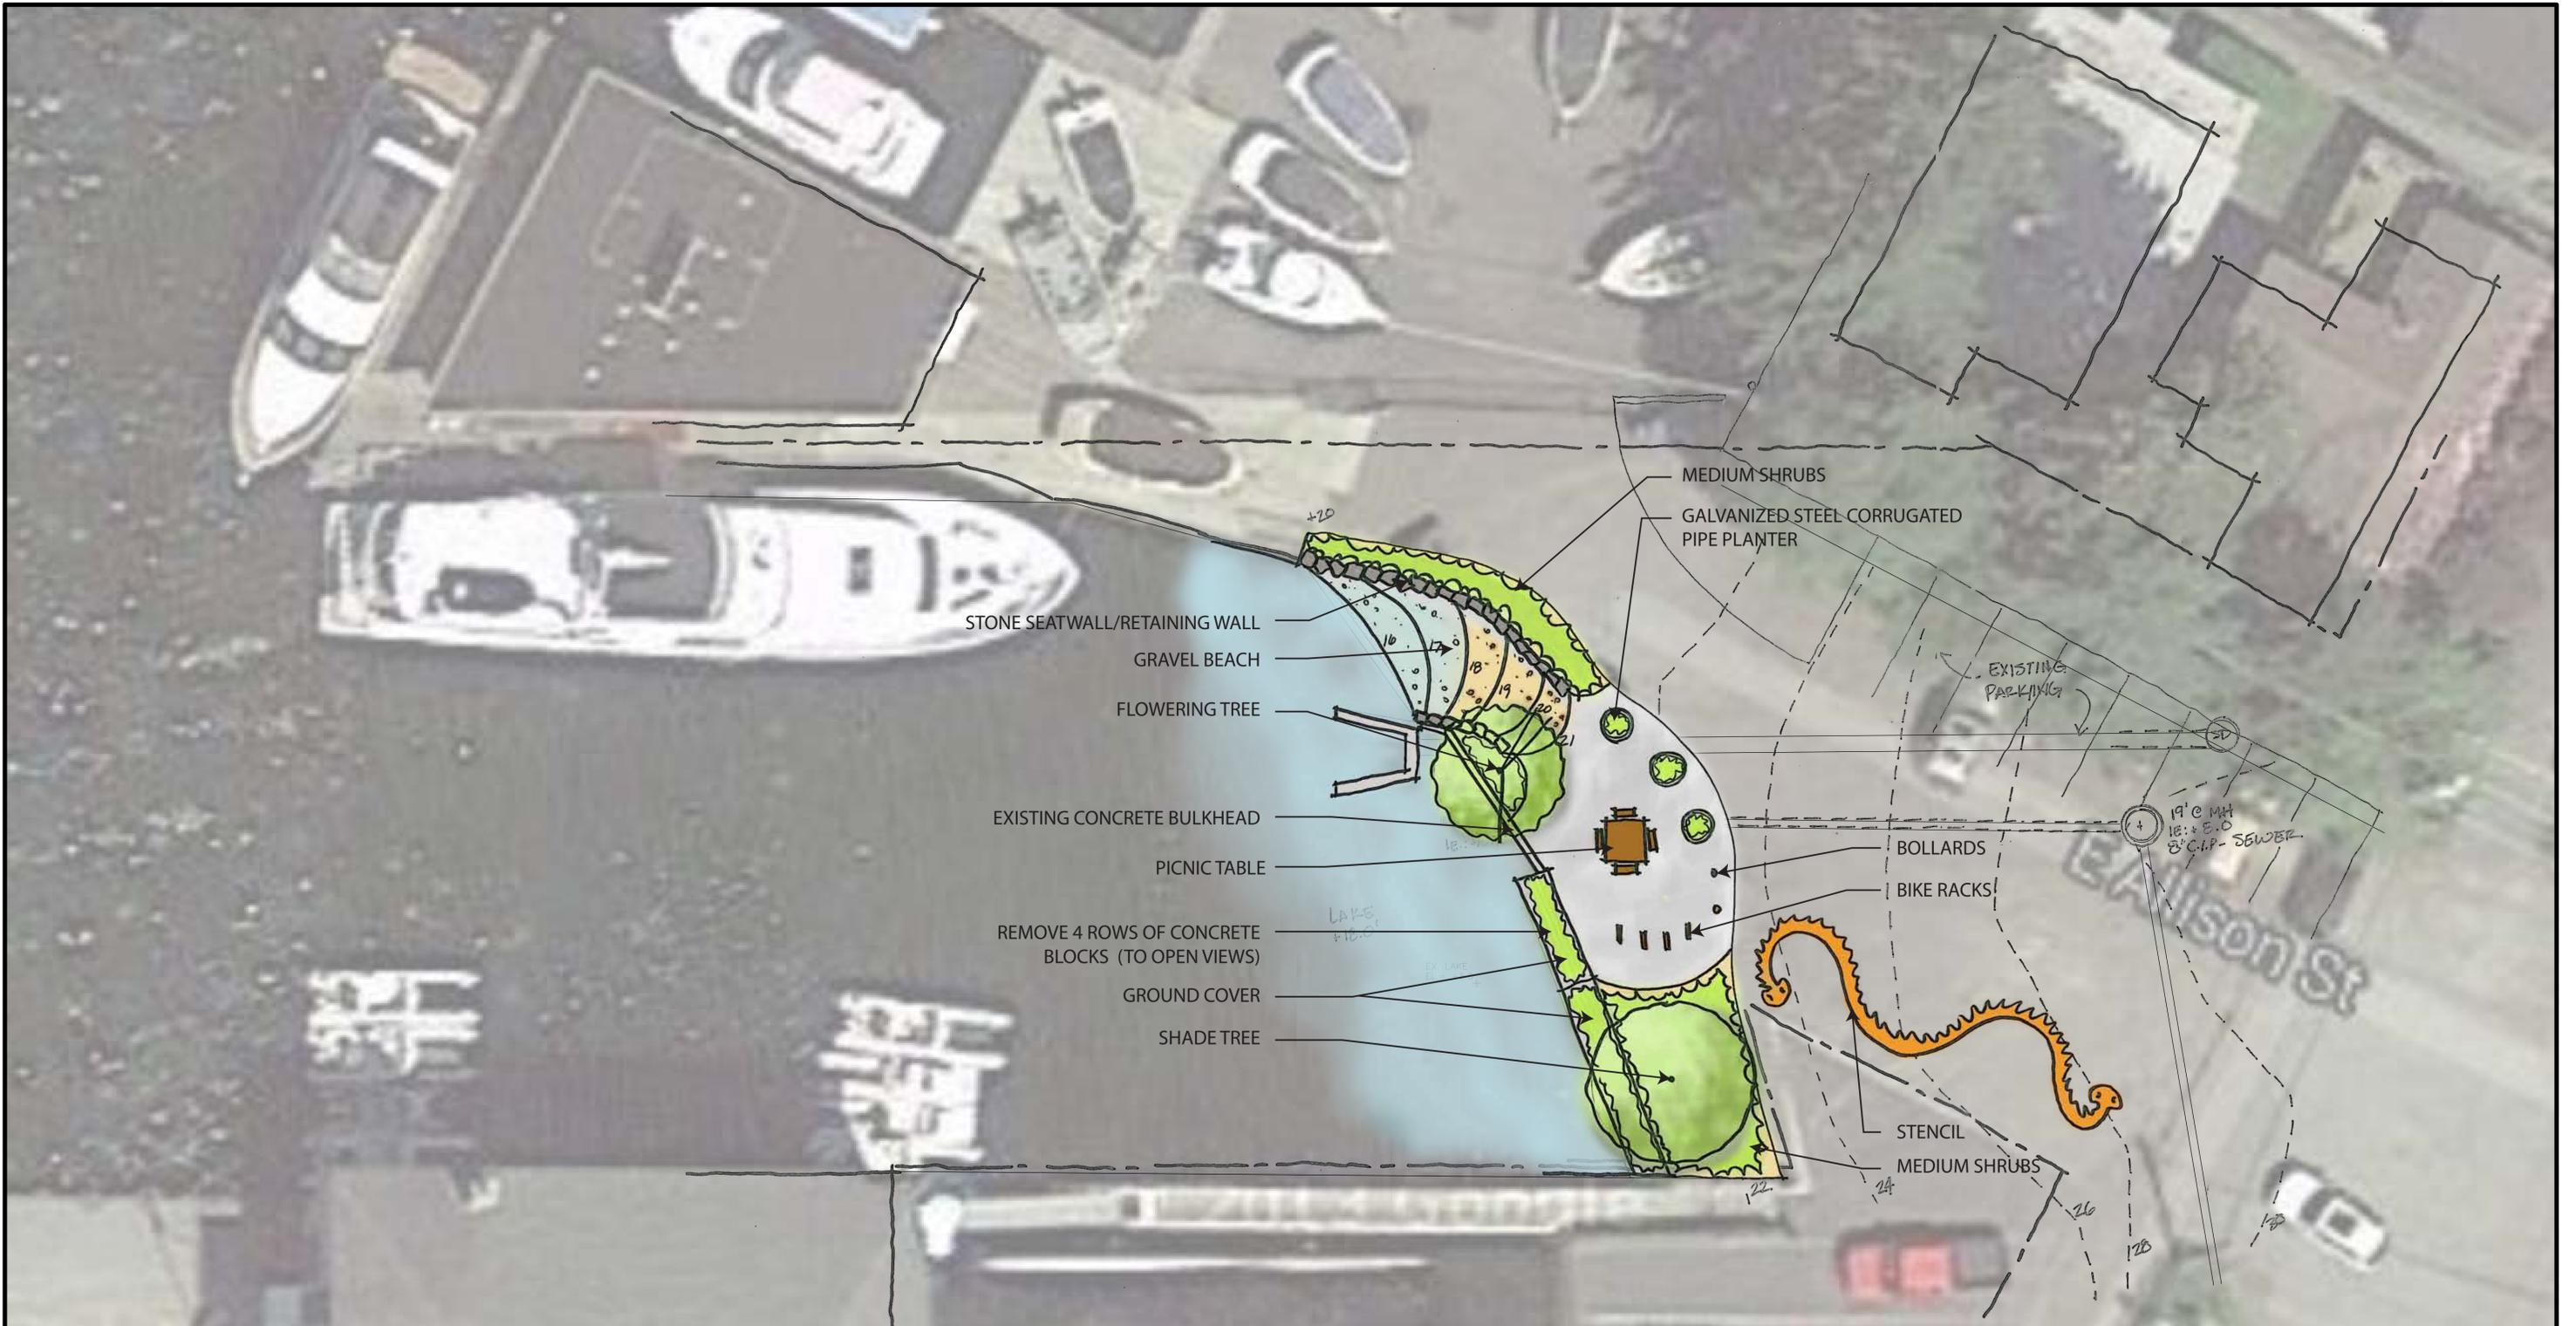

PROJECT #4
SDOT STREET END

SITE #78 - E ALLISON ST

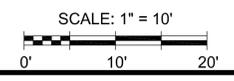

SEPT. 4, 2014

j.a. brennan
 associates PLLC
 Landscape Architects & Planners