

UNIVERSITY BRIDGE

EASTLAKE PL NE

APPLIED PHYSICS LAB

SCREENING VEGETATION AND BERM

STONE STEPS

BIKE BOLLARD

BEACH GRAVEL

PLANTING BED

RECONSTRUCTED ROCK ARMORING

EX. PIPE OUTFALL & HEADWALL

SEAT/RETAINING WALL

BEACH GRAVEL/WATER ACCESS

+20.67

+21.49

A

A'

PROJECT #4 SDOT STREET END

SITE #133 - EASTLAKE PL NE




SCALE: 1/4" = 1'-0"
0' 4' 8'



SEPT. 4, 2014

j.a. brennan
associates PLLC
Landscape Architects & Planners

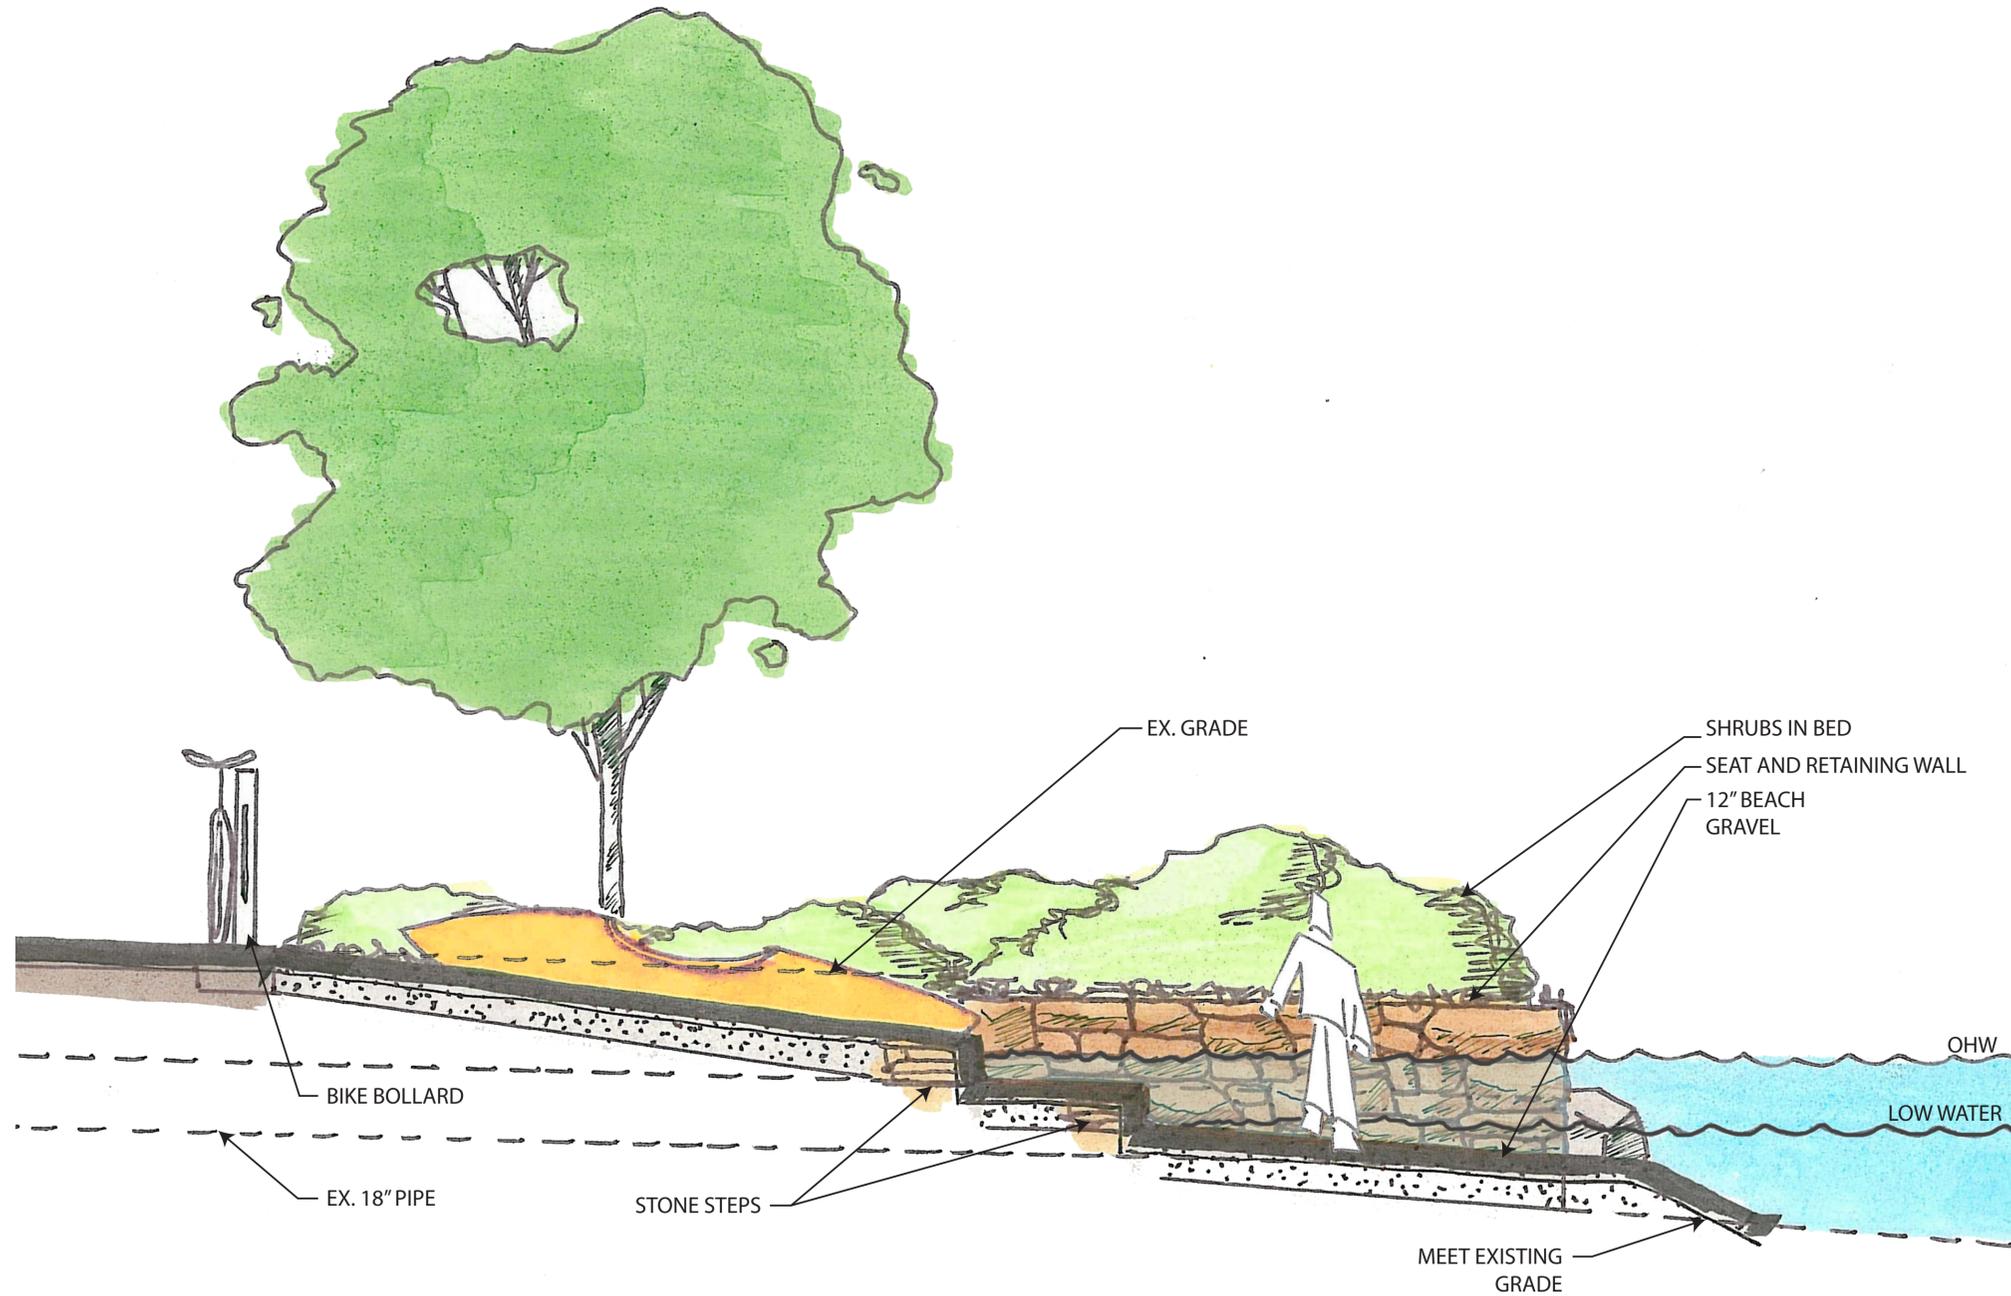

PROJECT #4
SDOT STREET END

SITE #133 - EASTLAKE PL NE



Scale: 1/2" = 1'-0"
 0' 2' 4'



OCT. 30, 2014

j.a. brennan
 ASSOCIATES PLLC