




Typical Rail Section

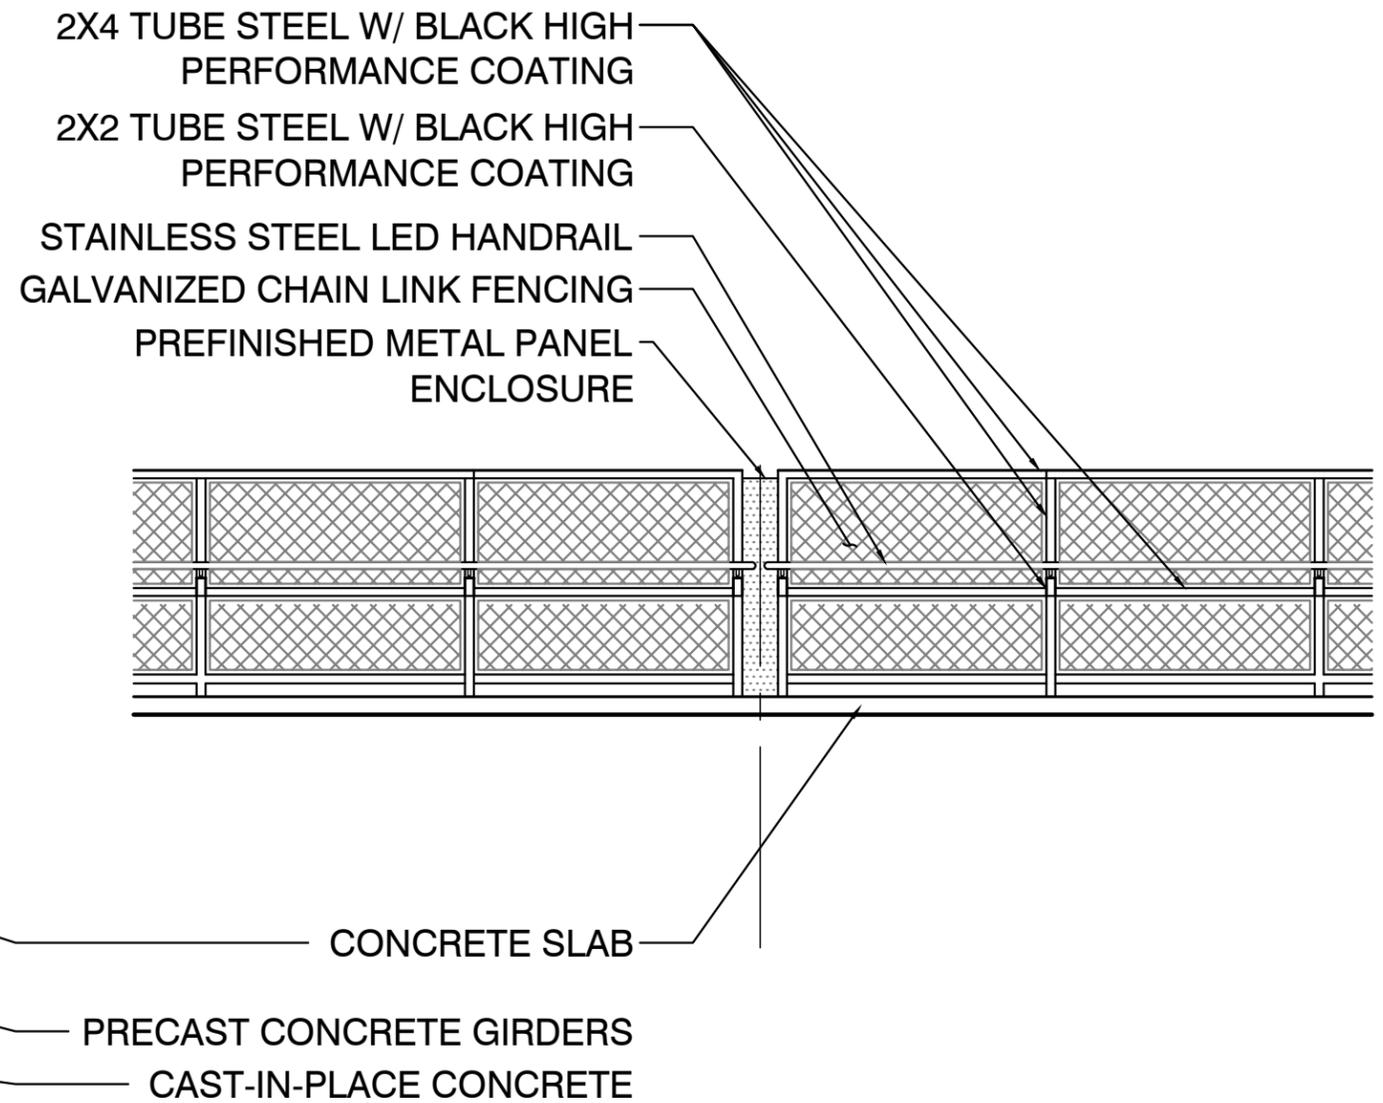


Typical Rail Elevation

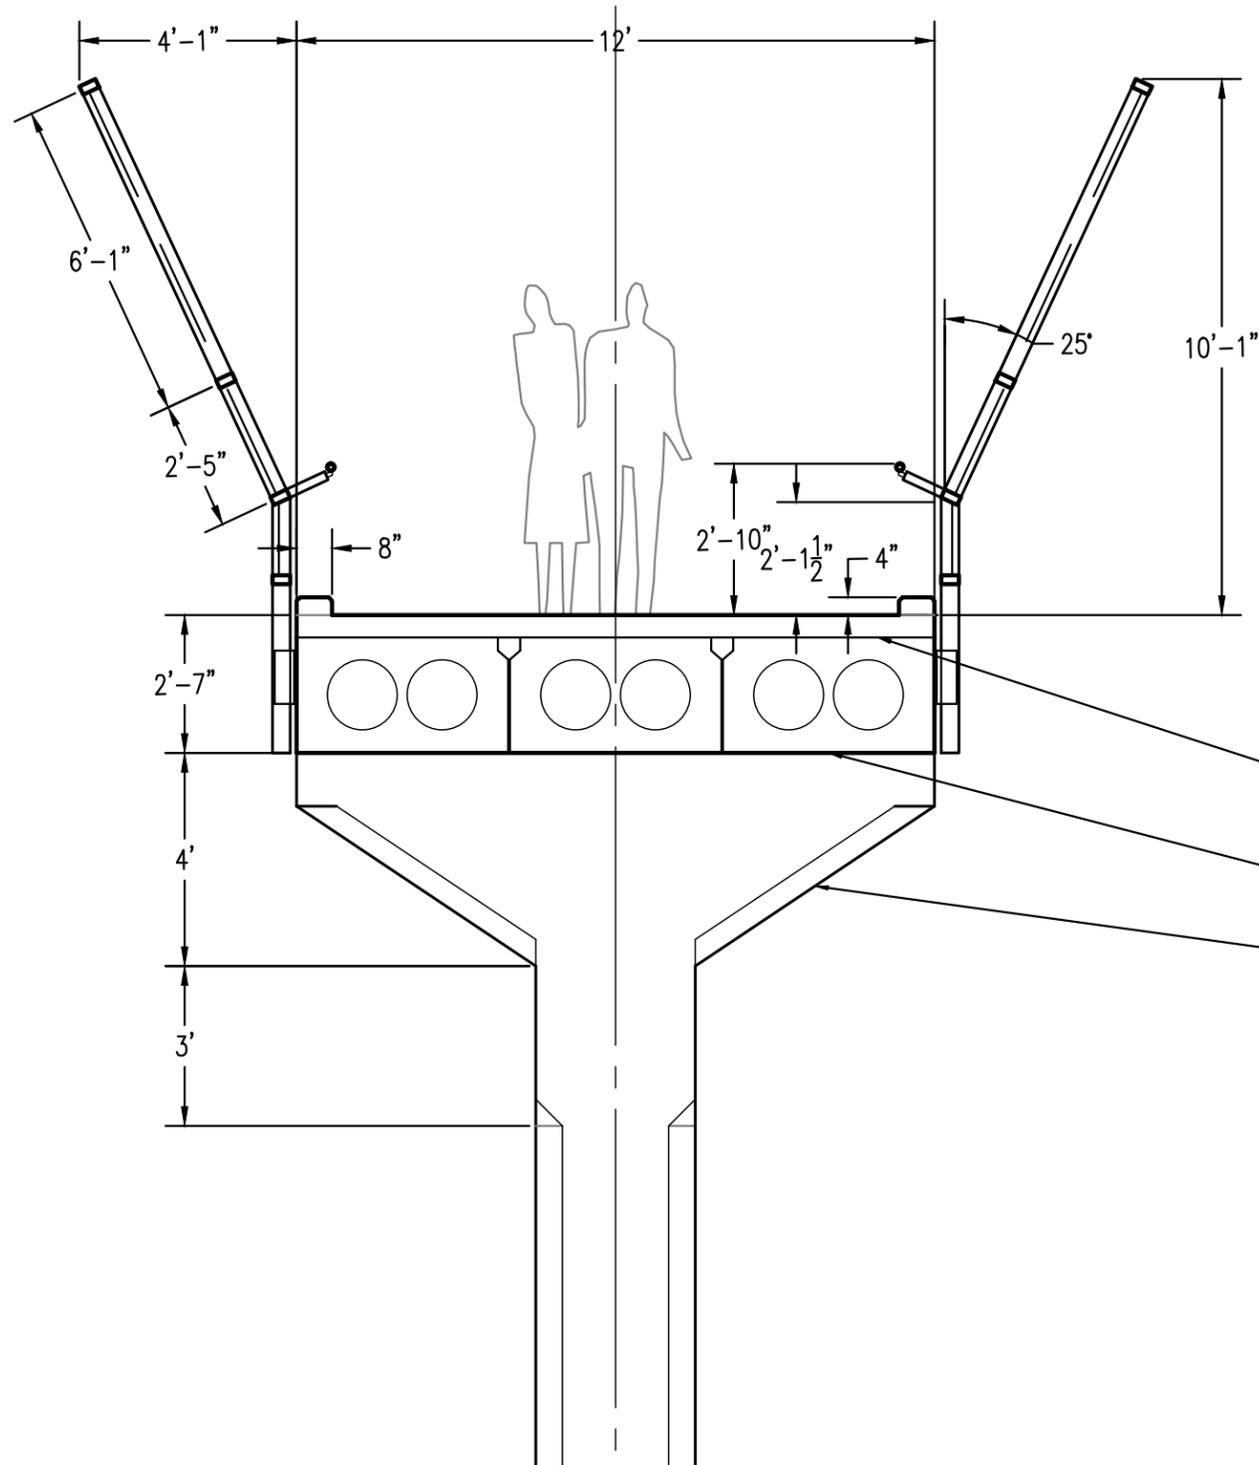


Throw Fence Section

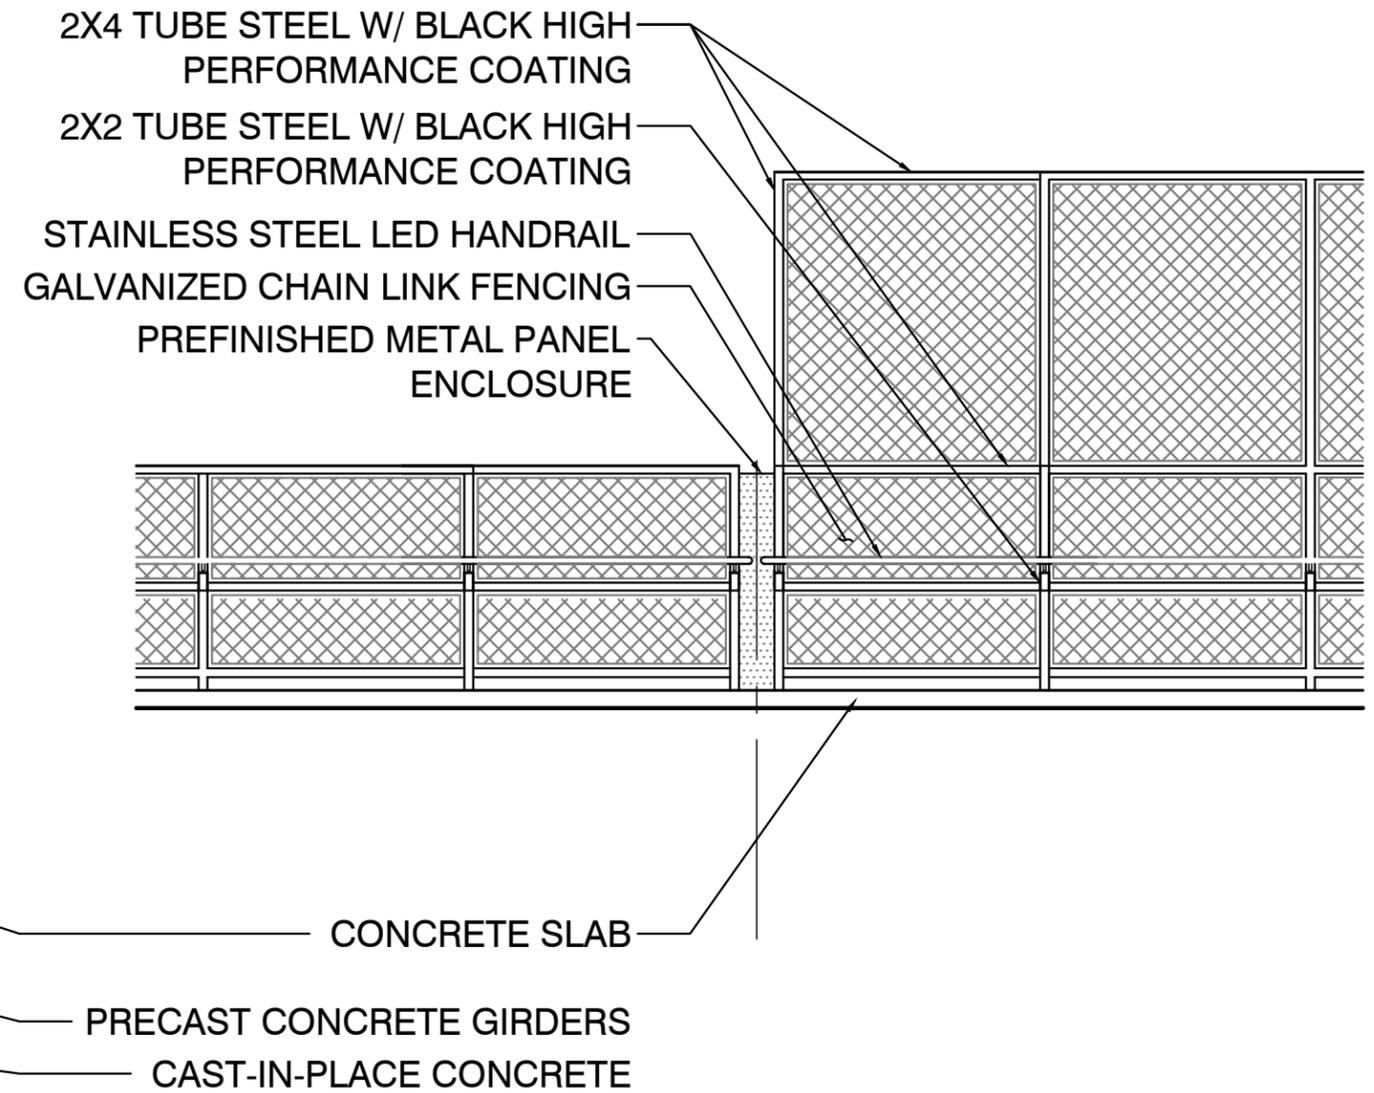

Throw Fence Elevation

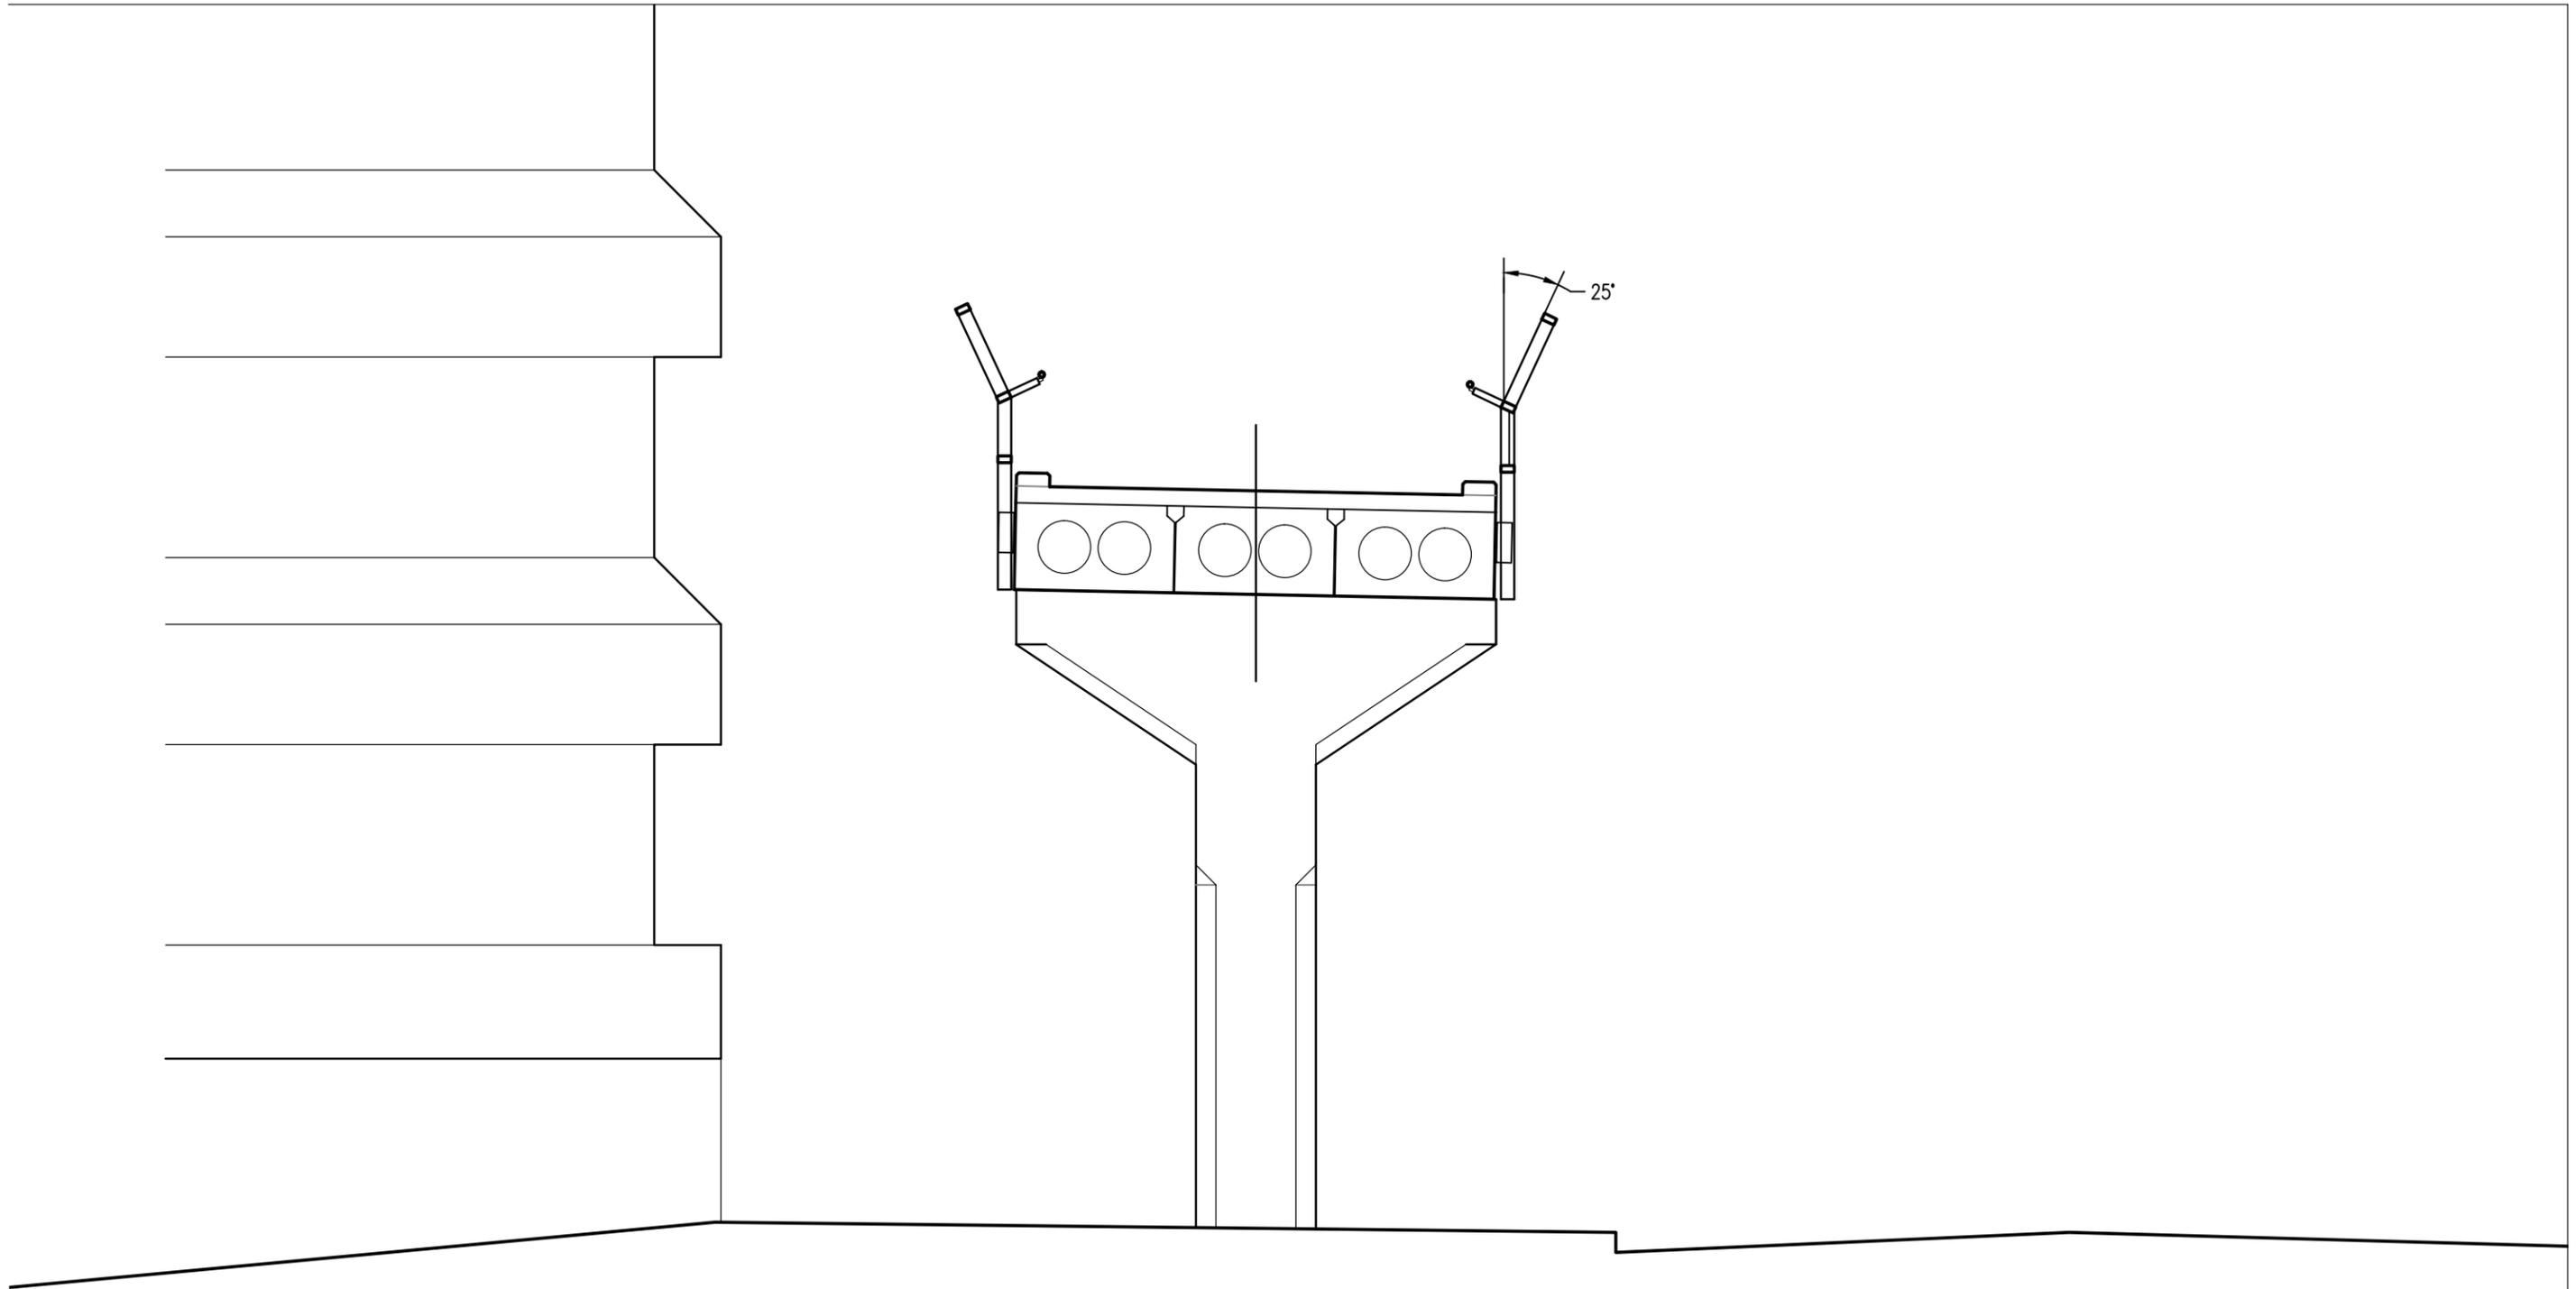


Bridge Section BB

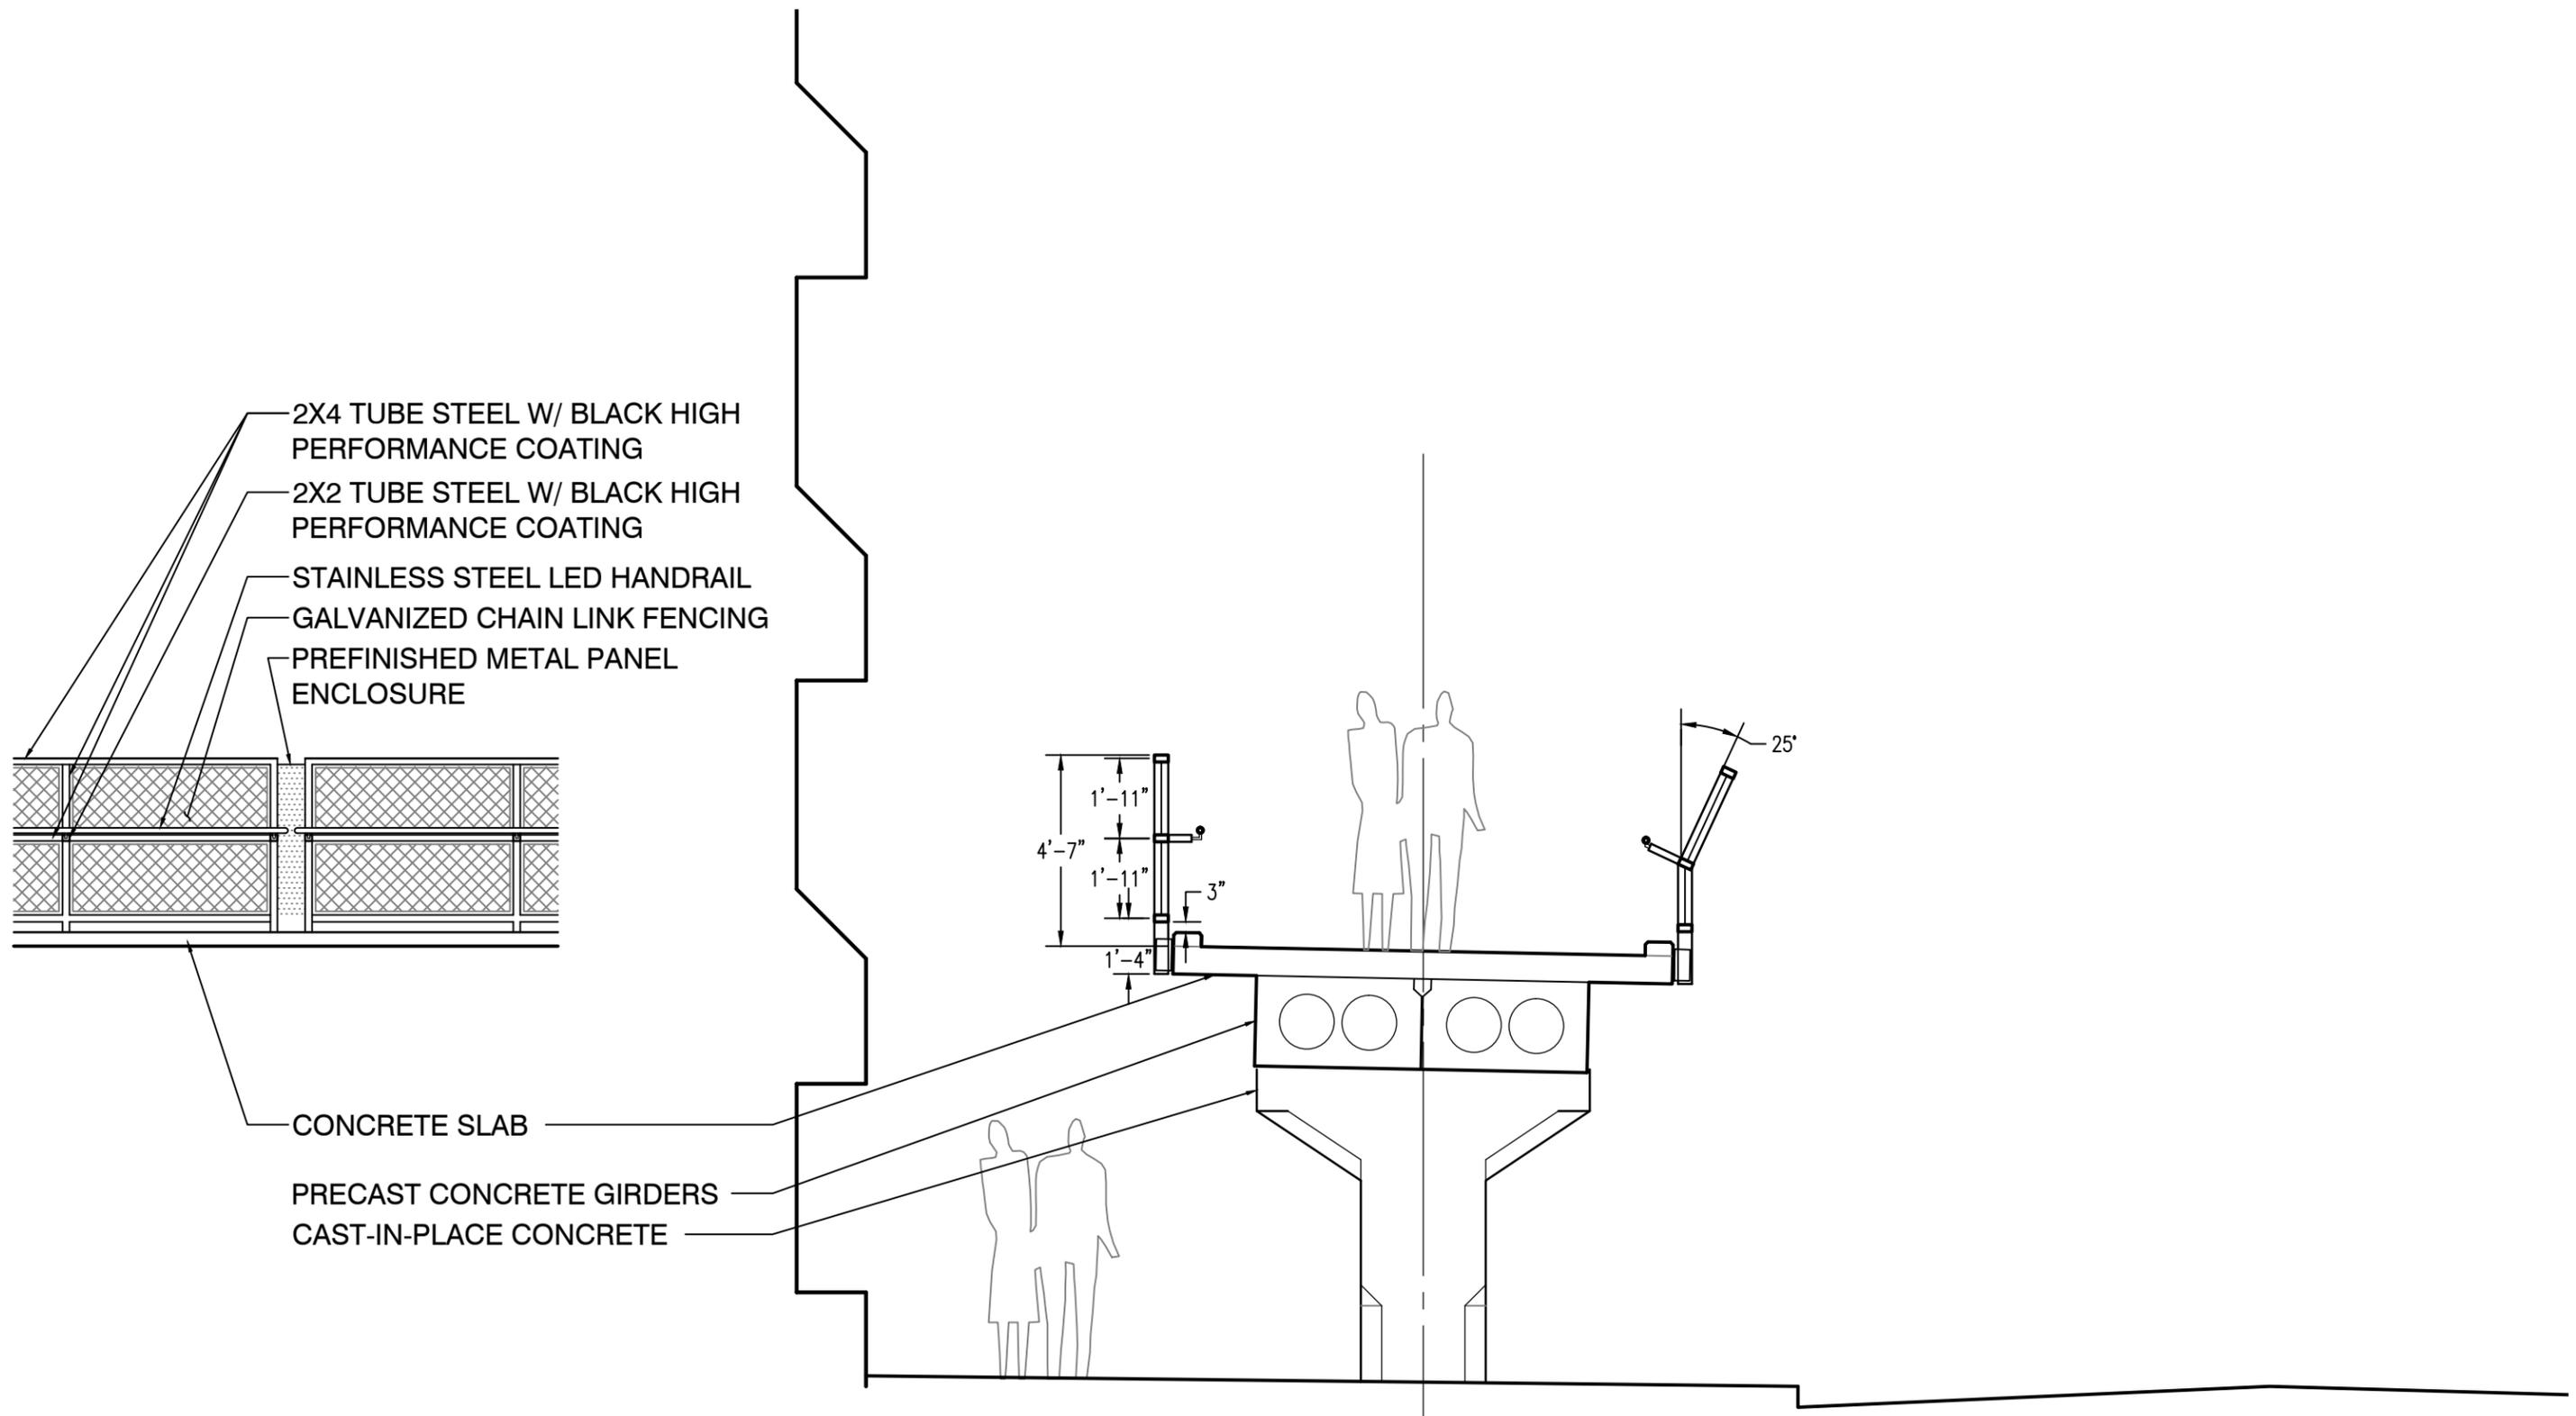


Bridge Elevation at Straight Vertical Rail


Bridge Section AA

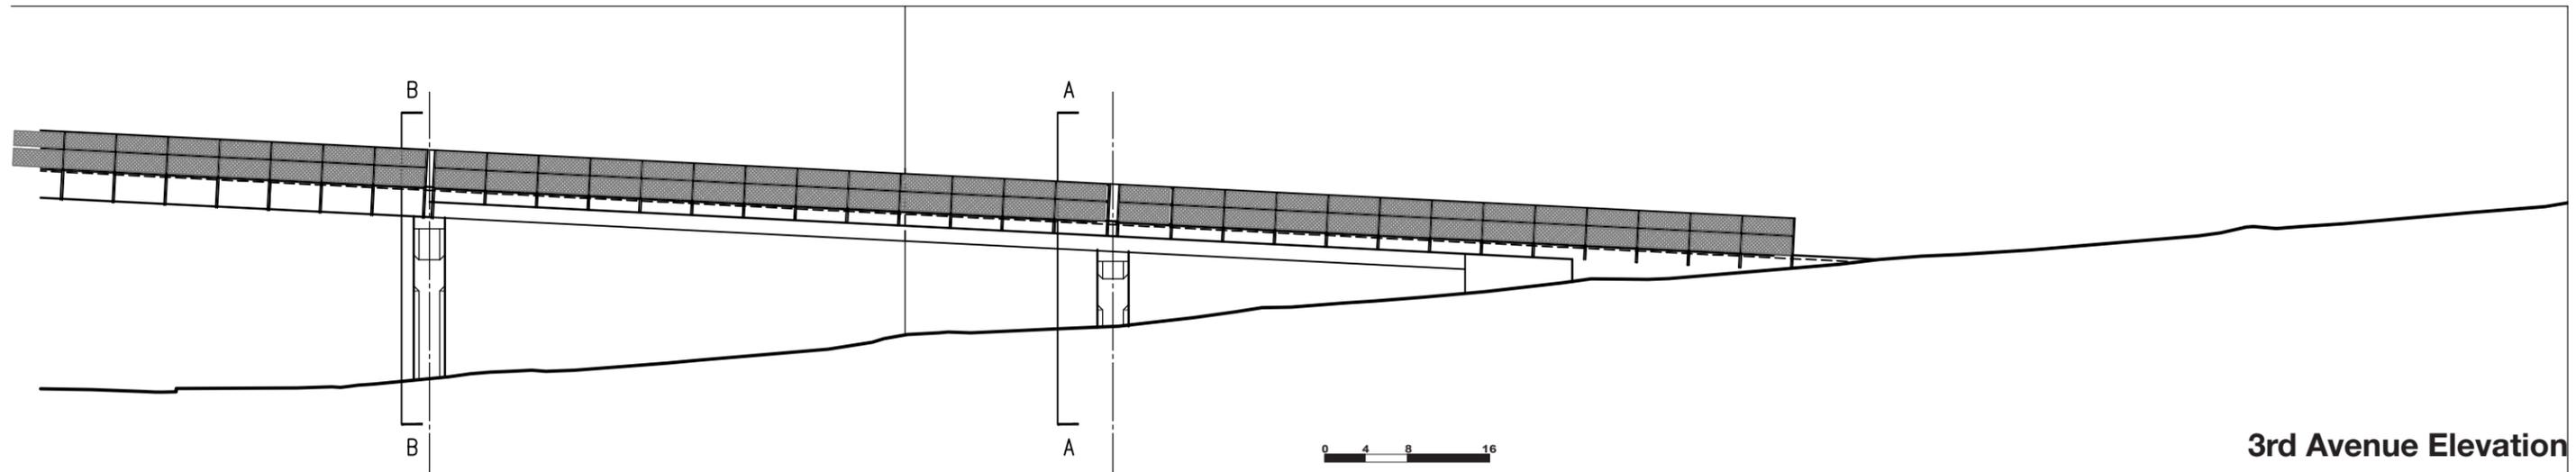


3rd Avenue Elevation

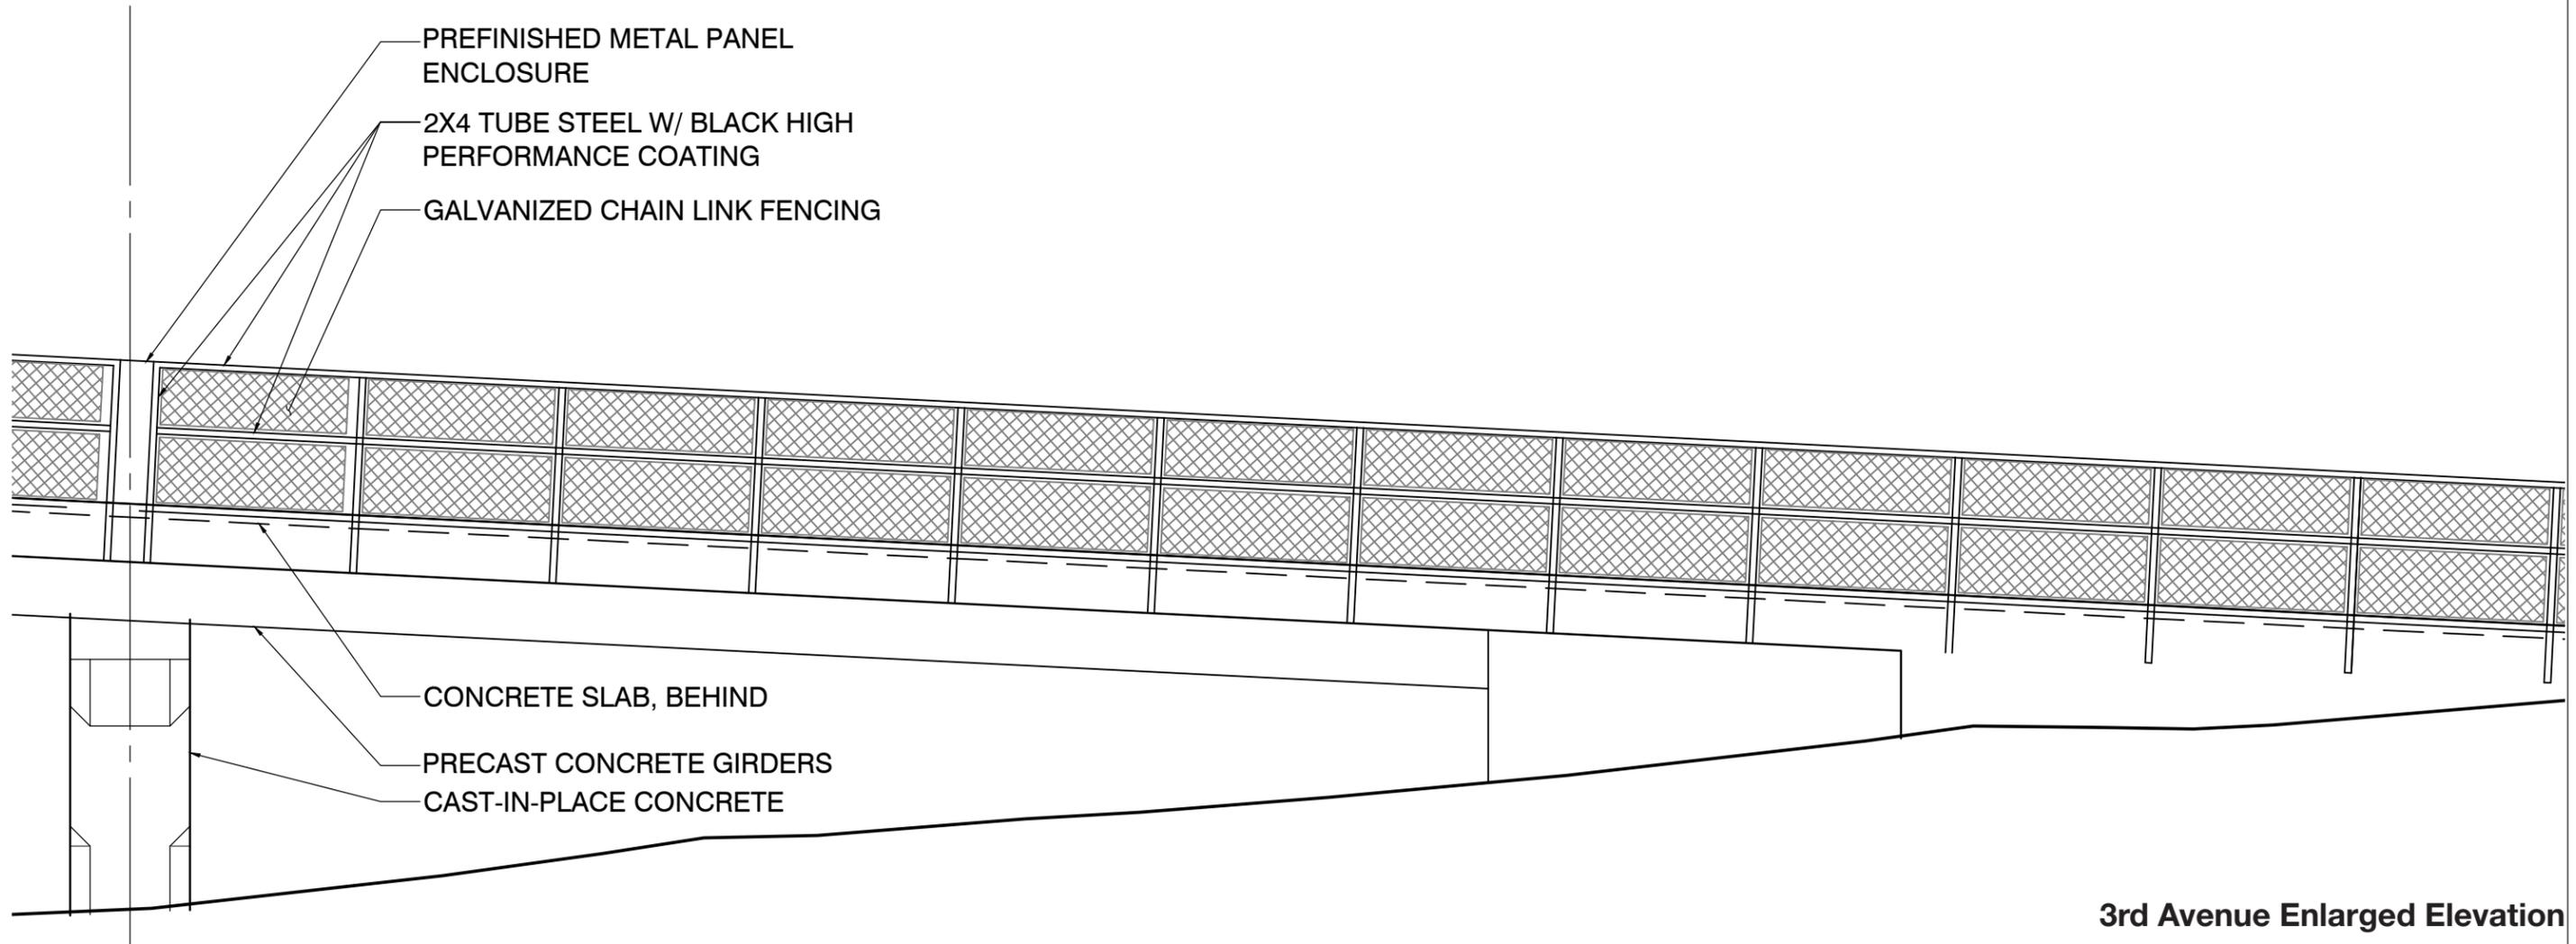


3rd Avenue Enlarged Elevation

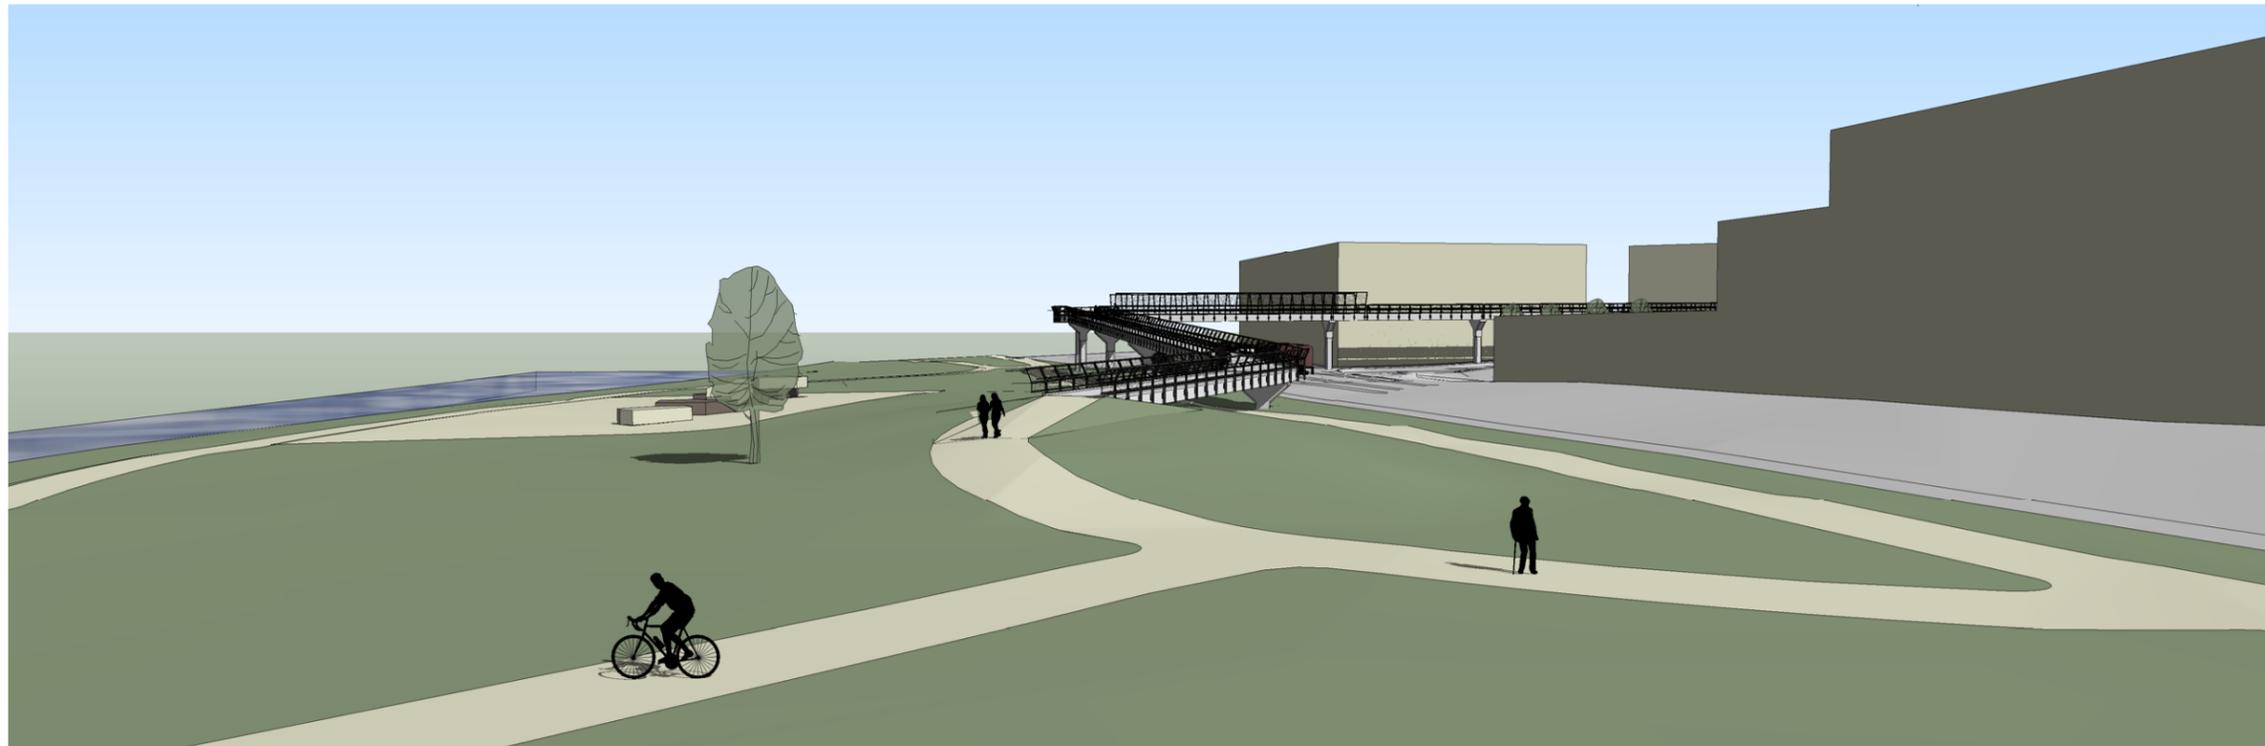

View From Mound

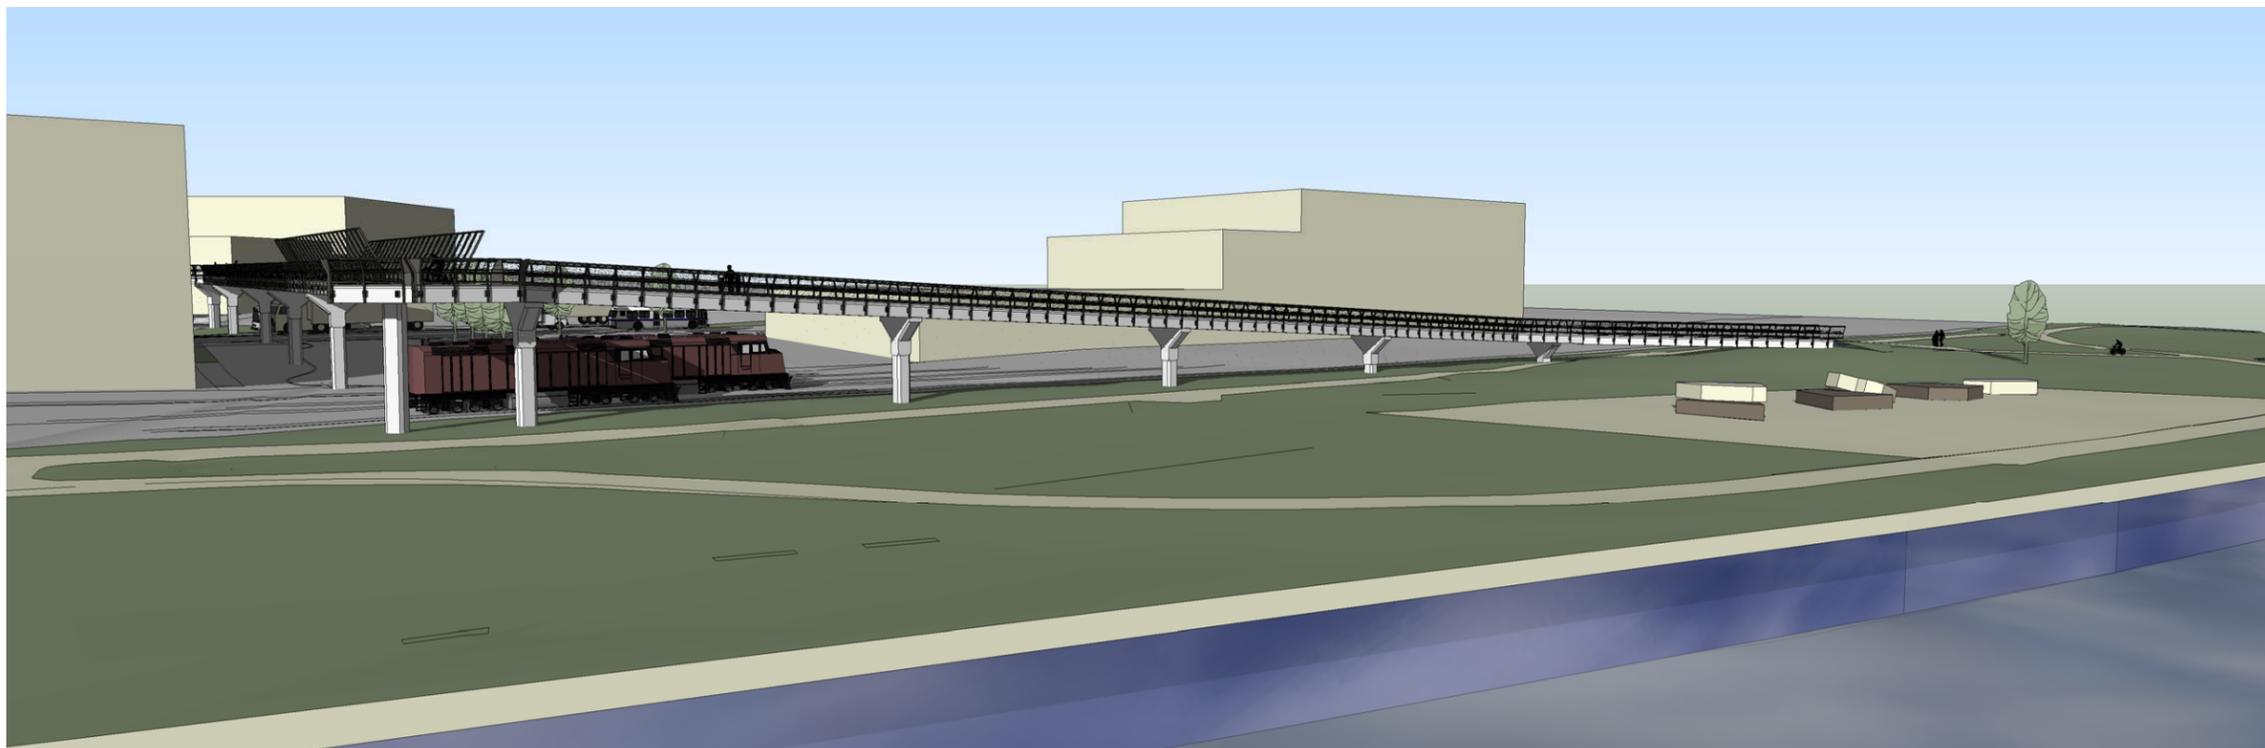


View from Park

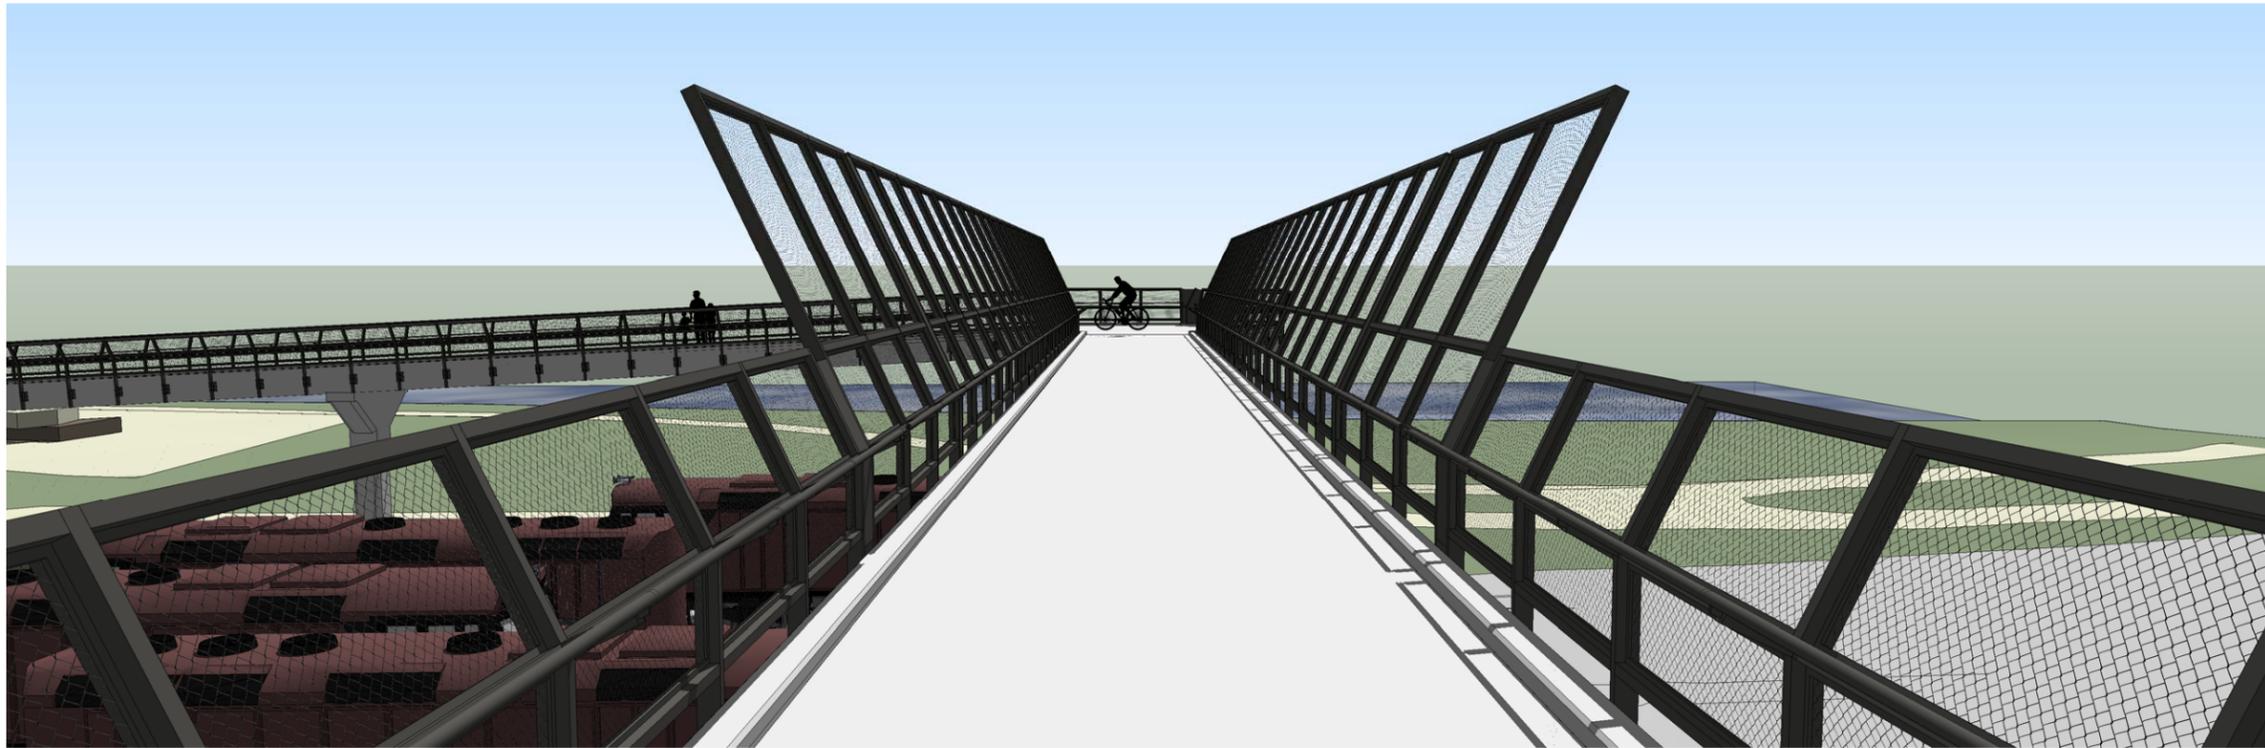


View of Throw Fence



Elevation Over Elliot Ave

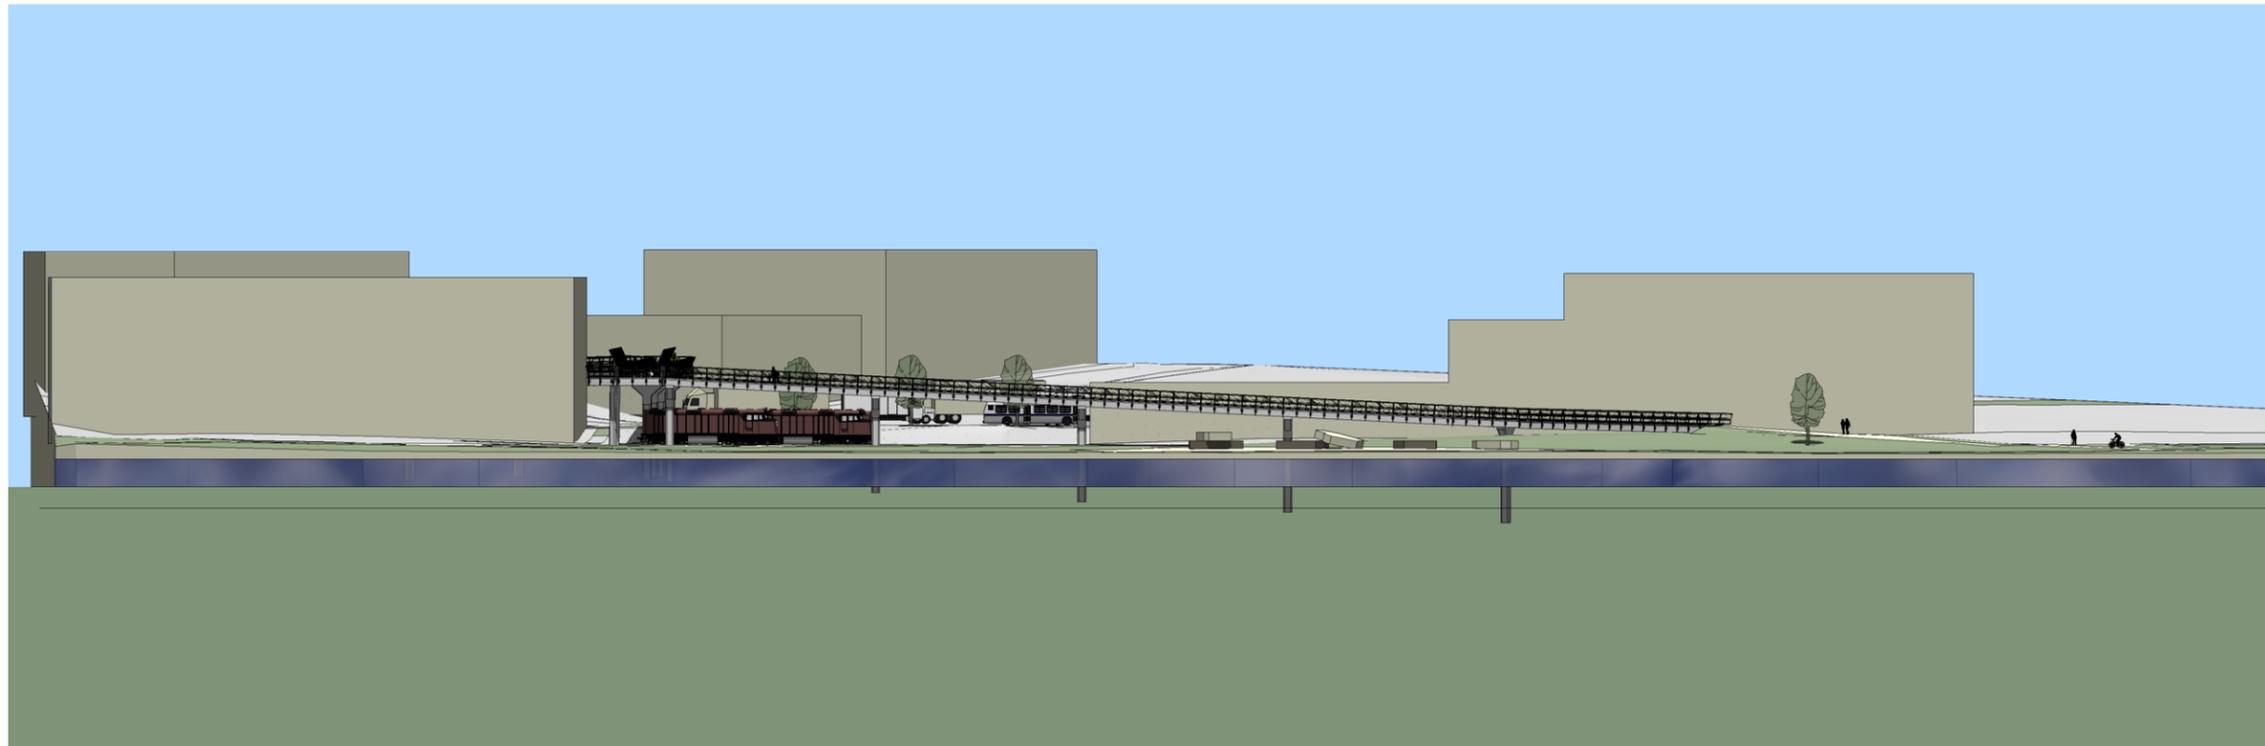


West Elevation

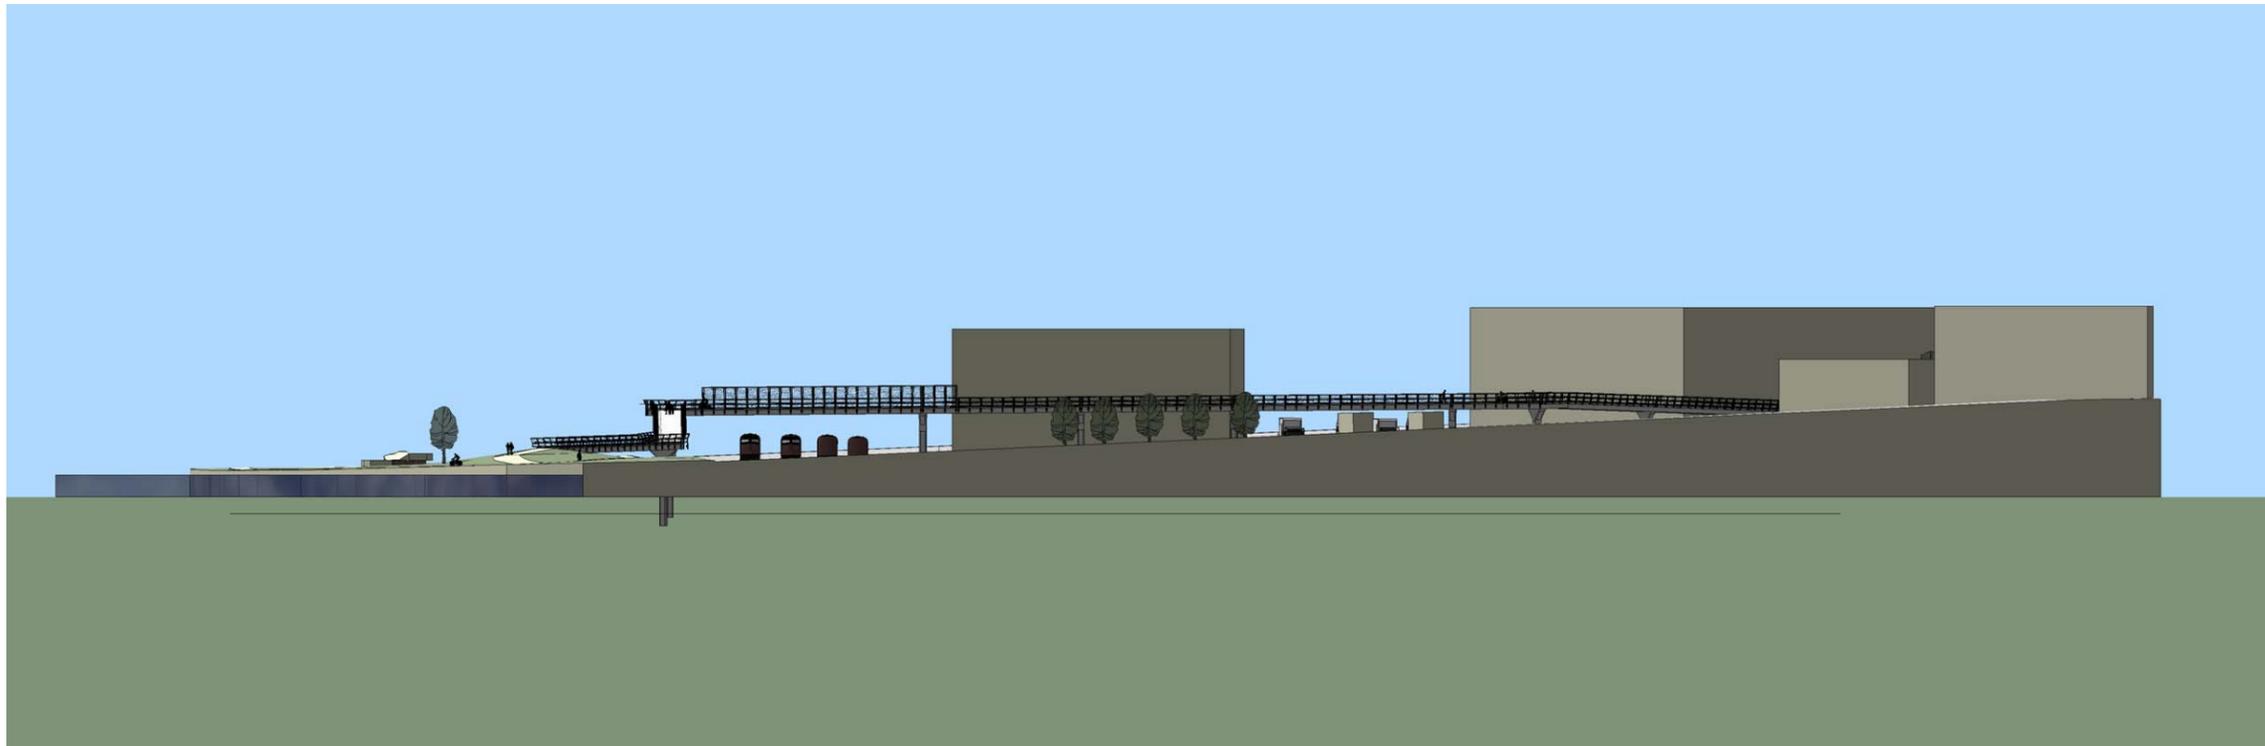


South Elevation



Approach at 3rd Ave West

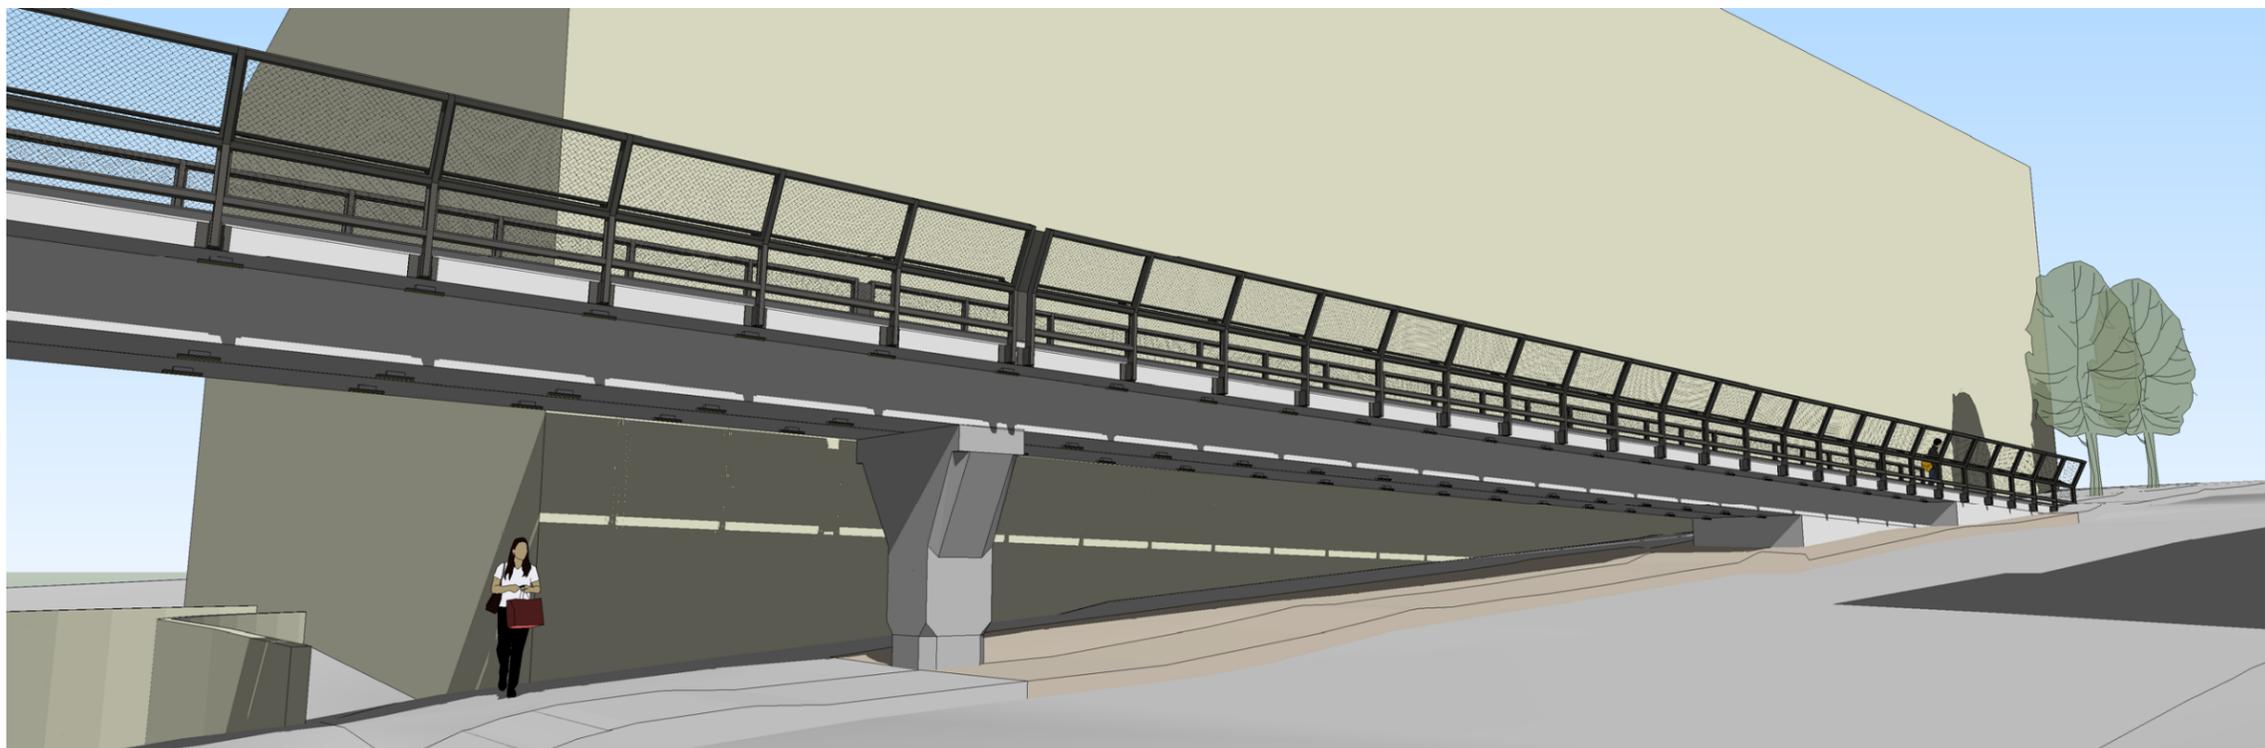

3rd Ave West Looking West

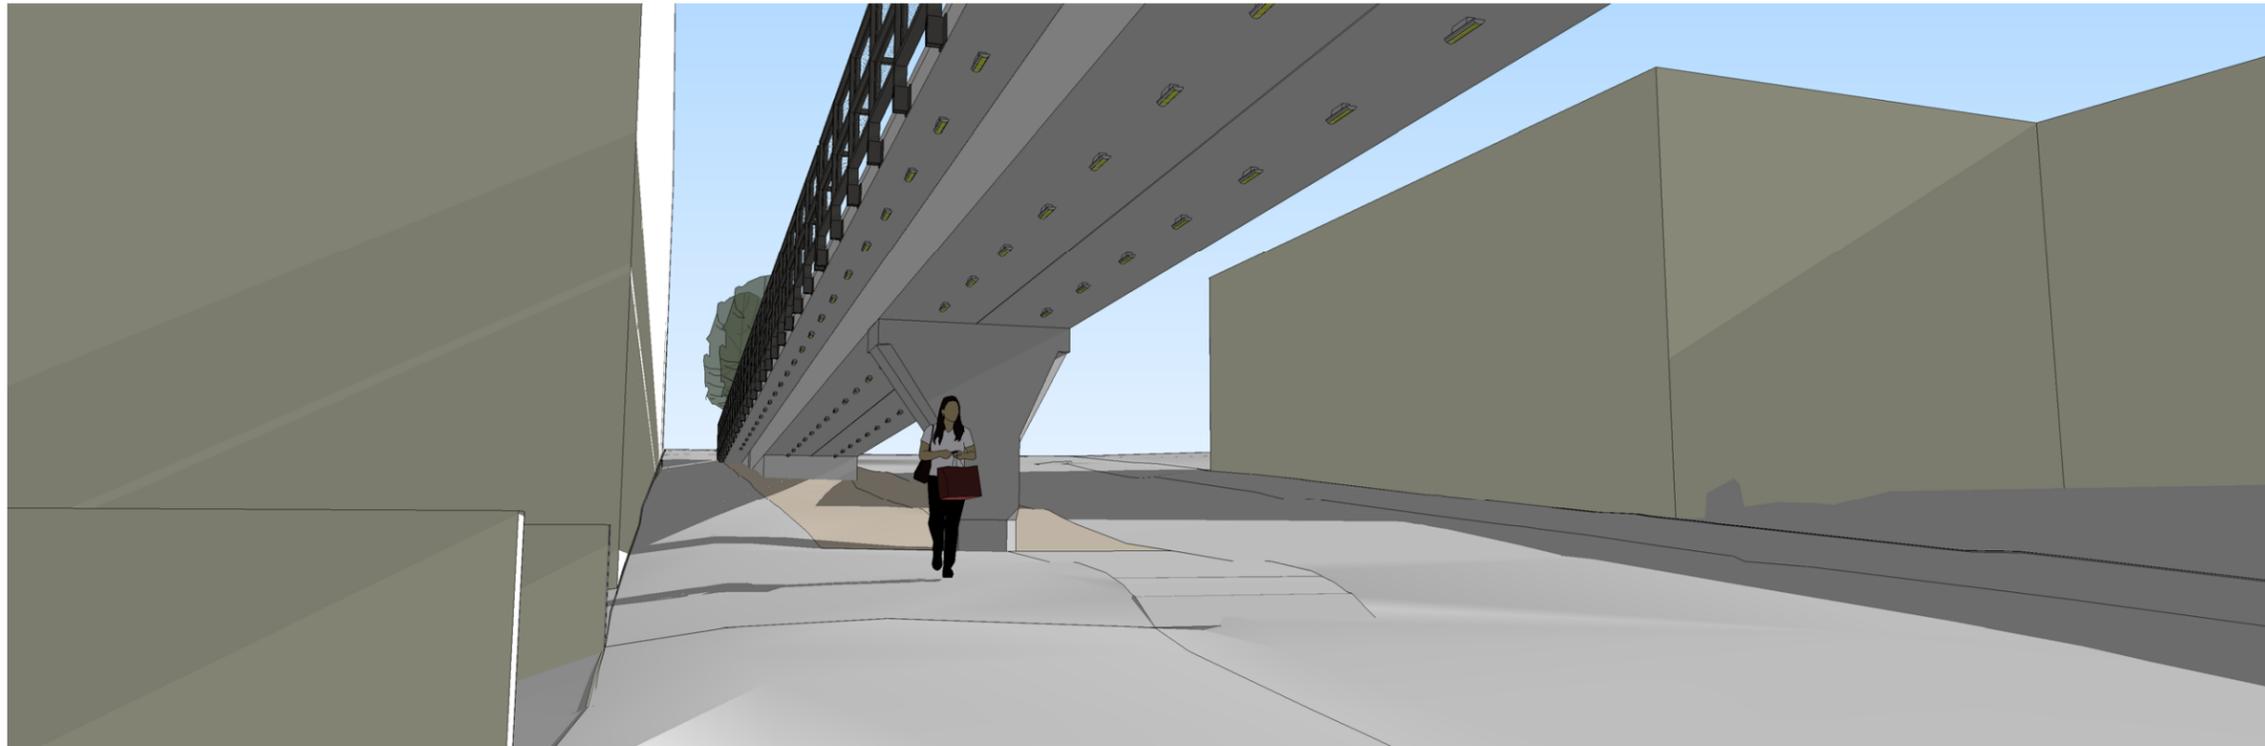

3rd Ave West Touch Down Looking Northeast