




springline design LLC
civil engineering | site development | transportation

Karen Kiest | Landscape Architects


WEINSTEIN **A|U** ARCHITECTS + URBAN DESIGNERS LLC

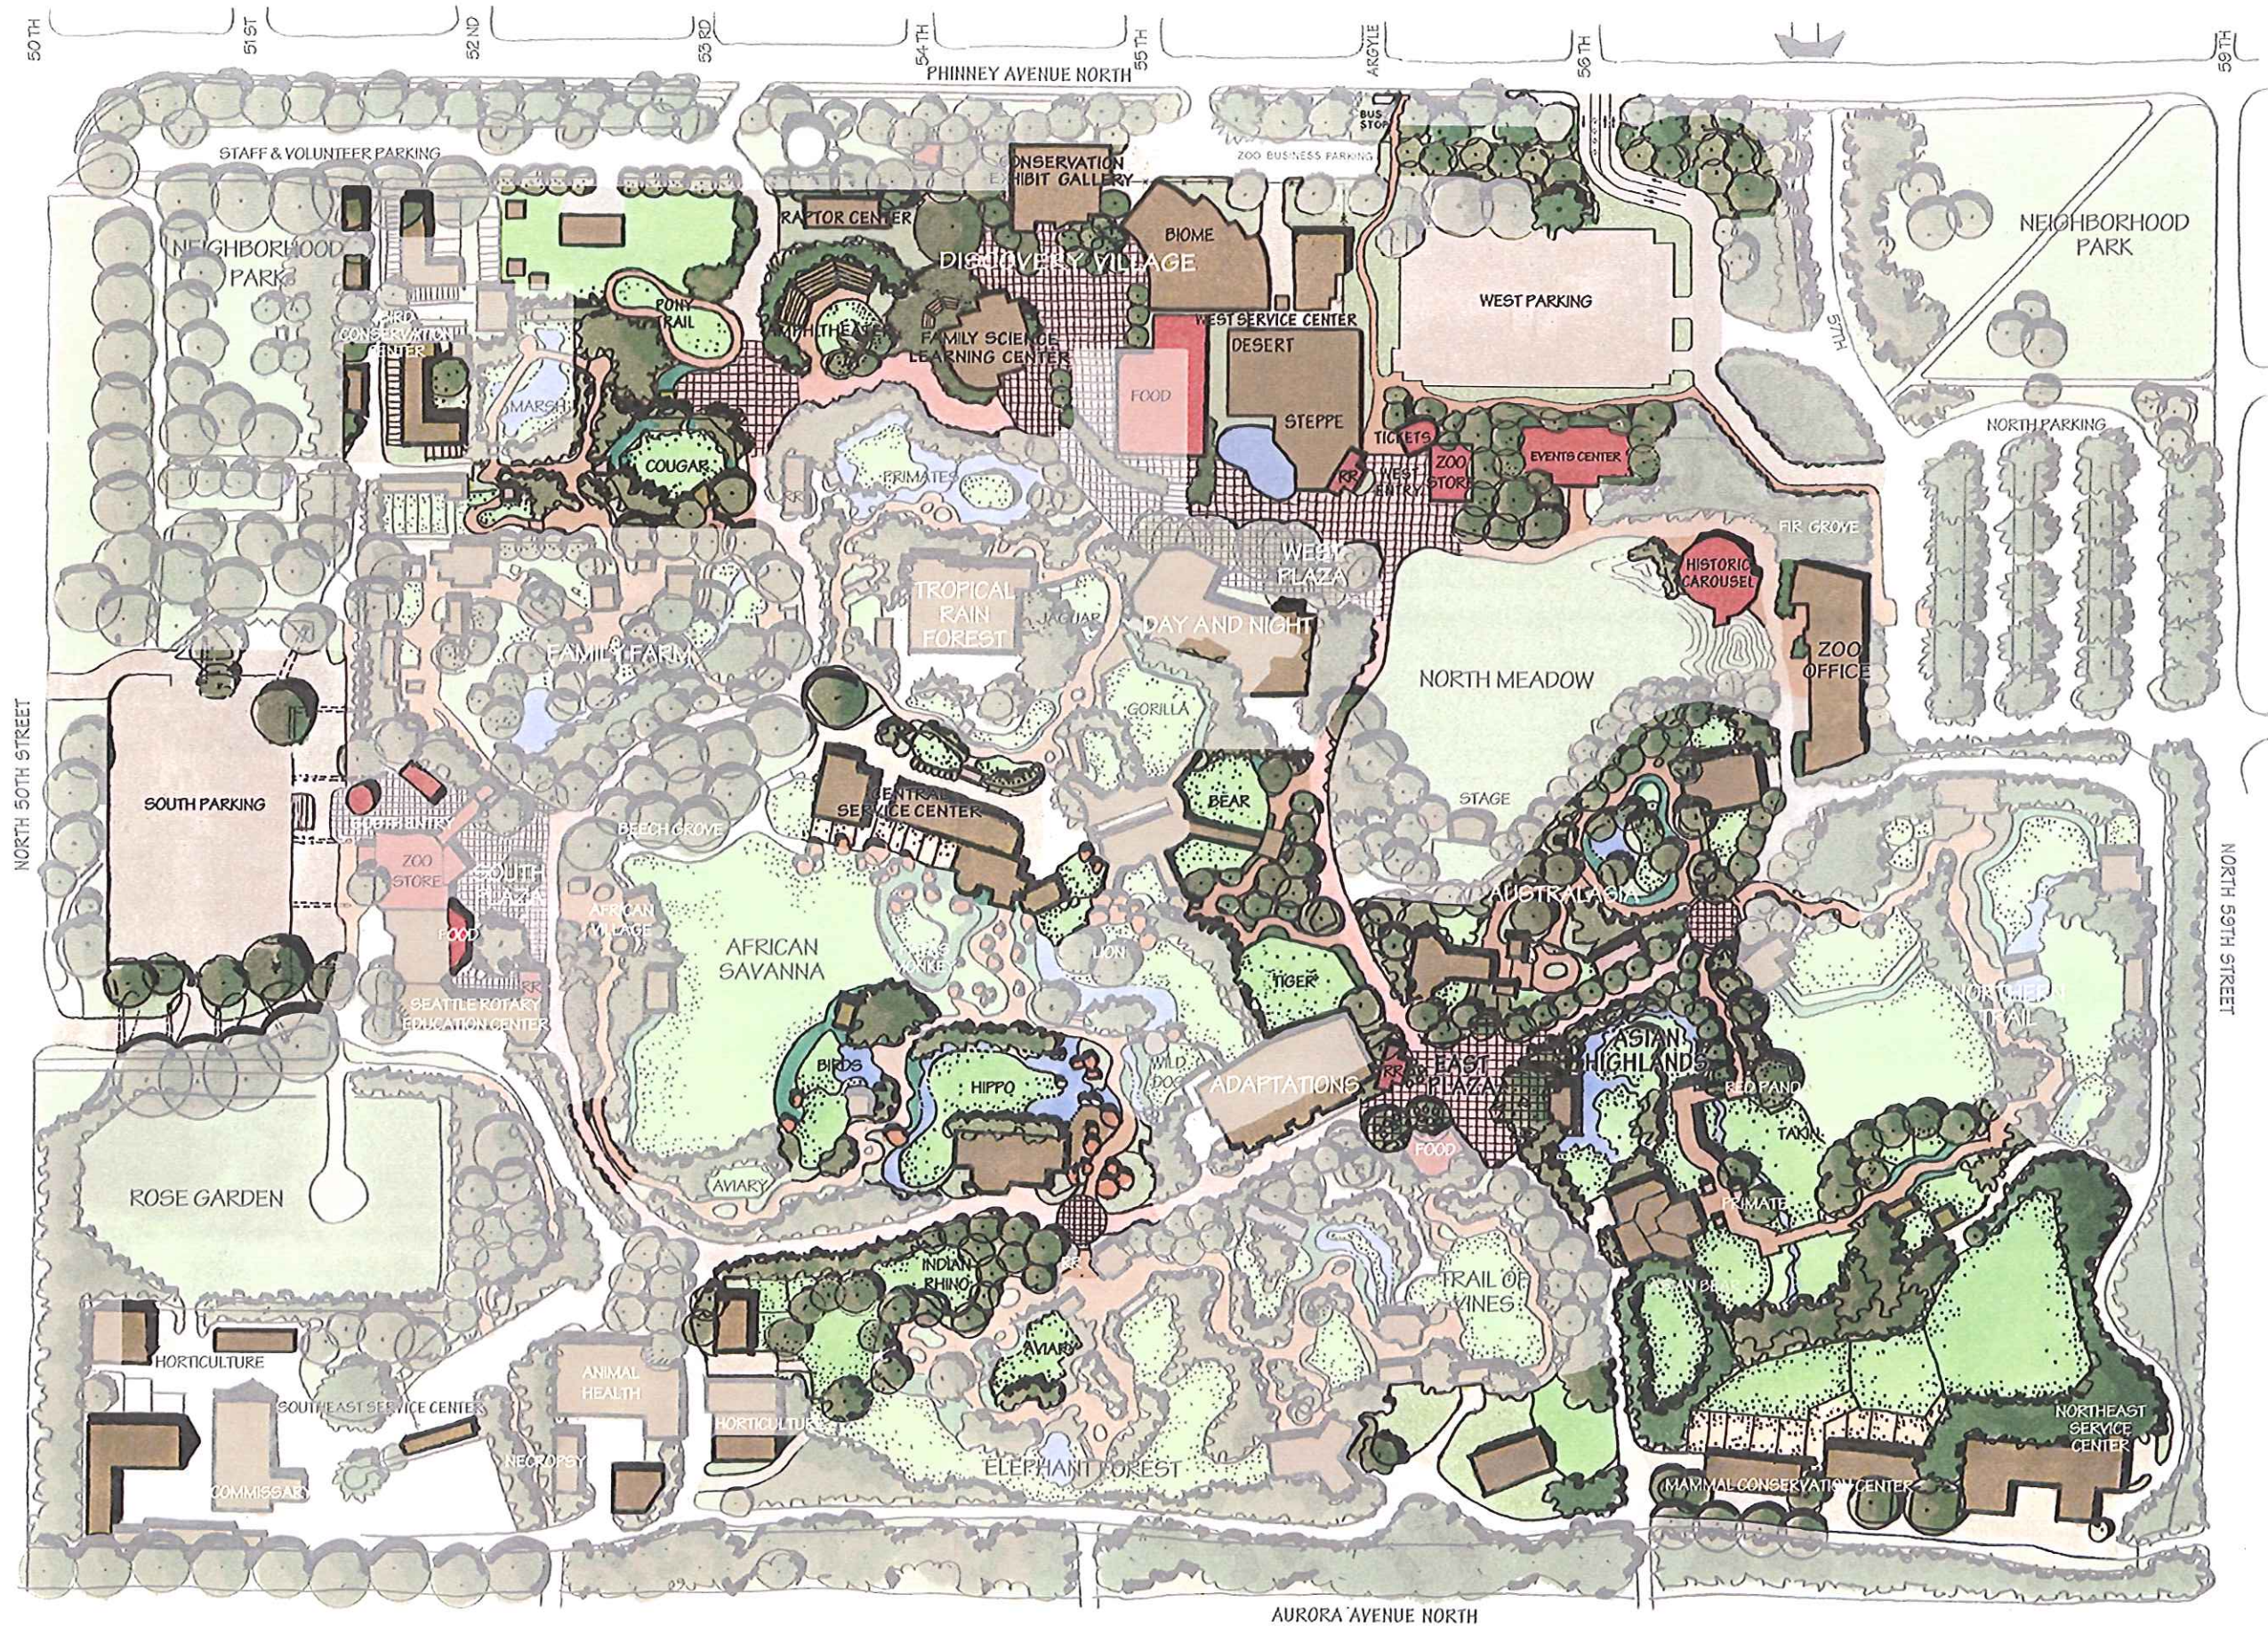

- | | | | | |
|--|---|---|---|--|
| VISITOR AMENITIES | PLAZAS | PRIMARY PATH | LAWN AREAS | DRY CONTAINMENT MOAT |
| EXHIBIT & SUPPORT FACILITIES | OUTDOOR EXHIBITS | EXHIBIT PATH | WATER FEATURES | SERVICE ROADS |





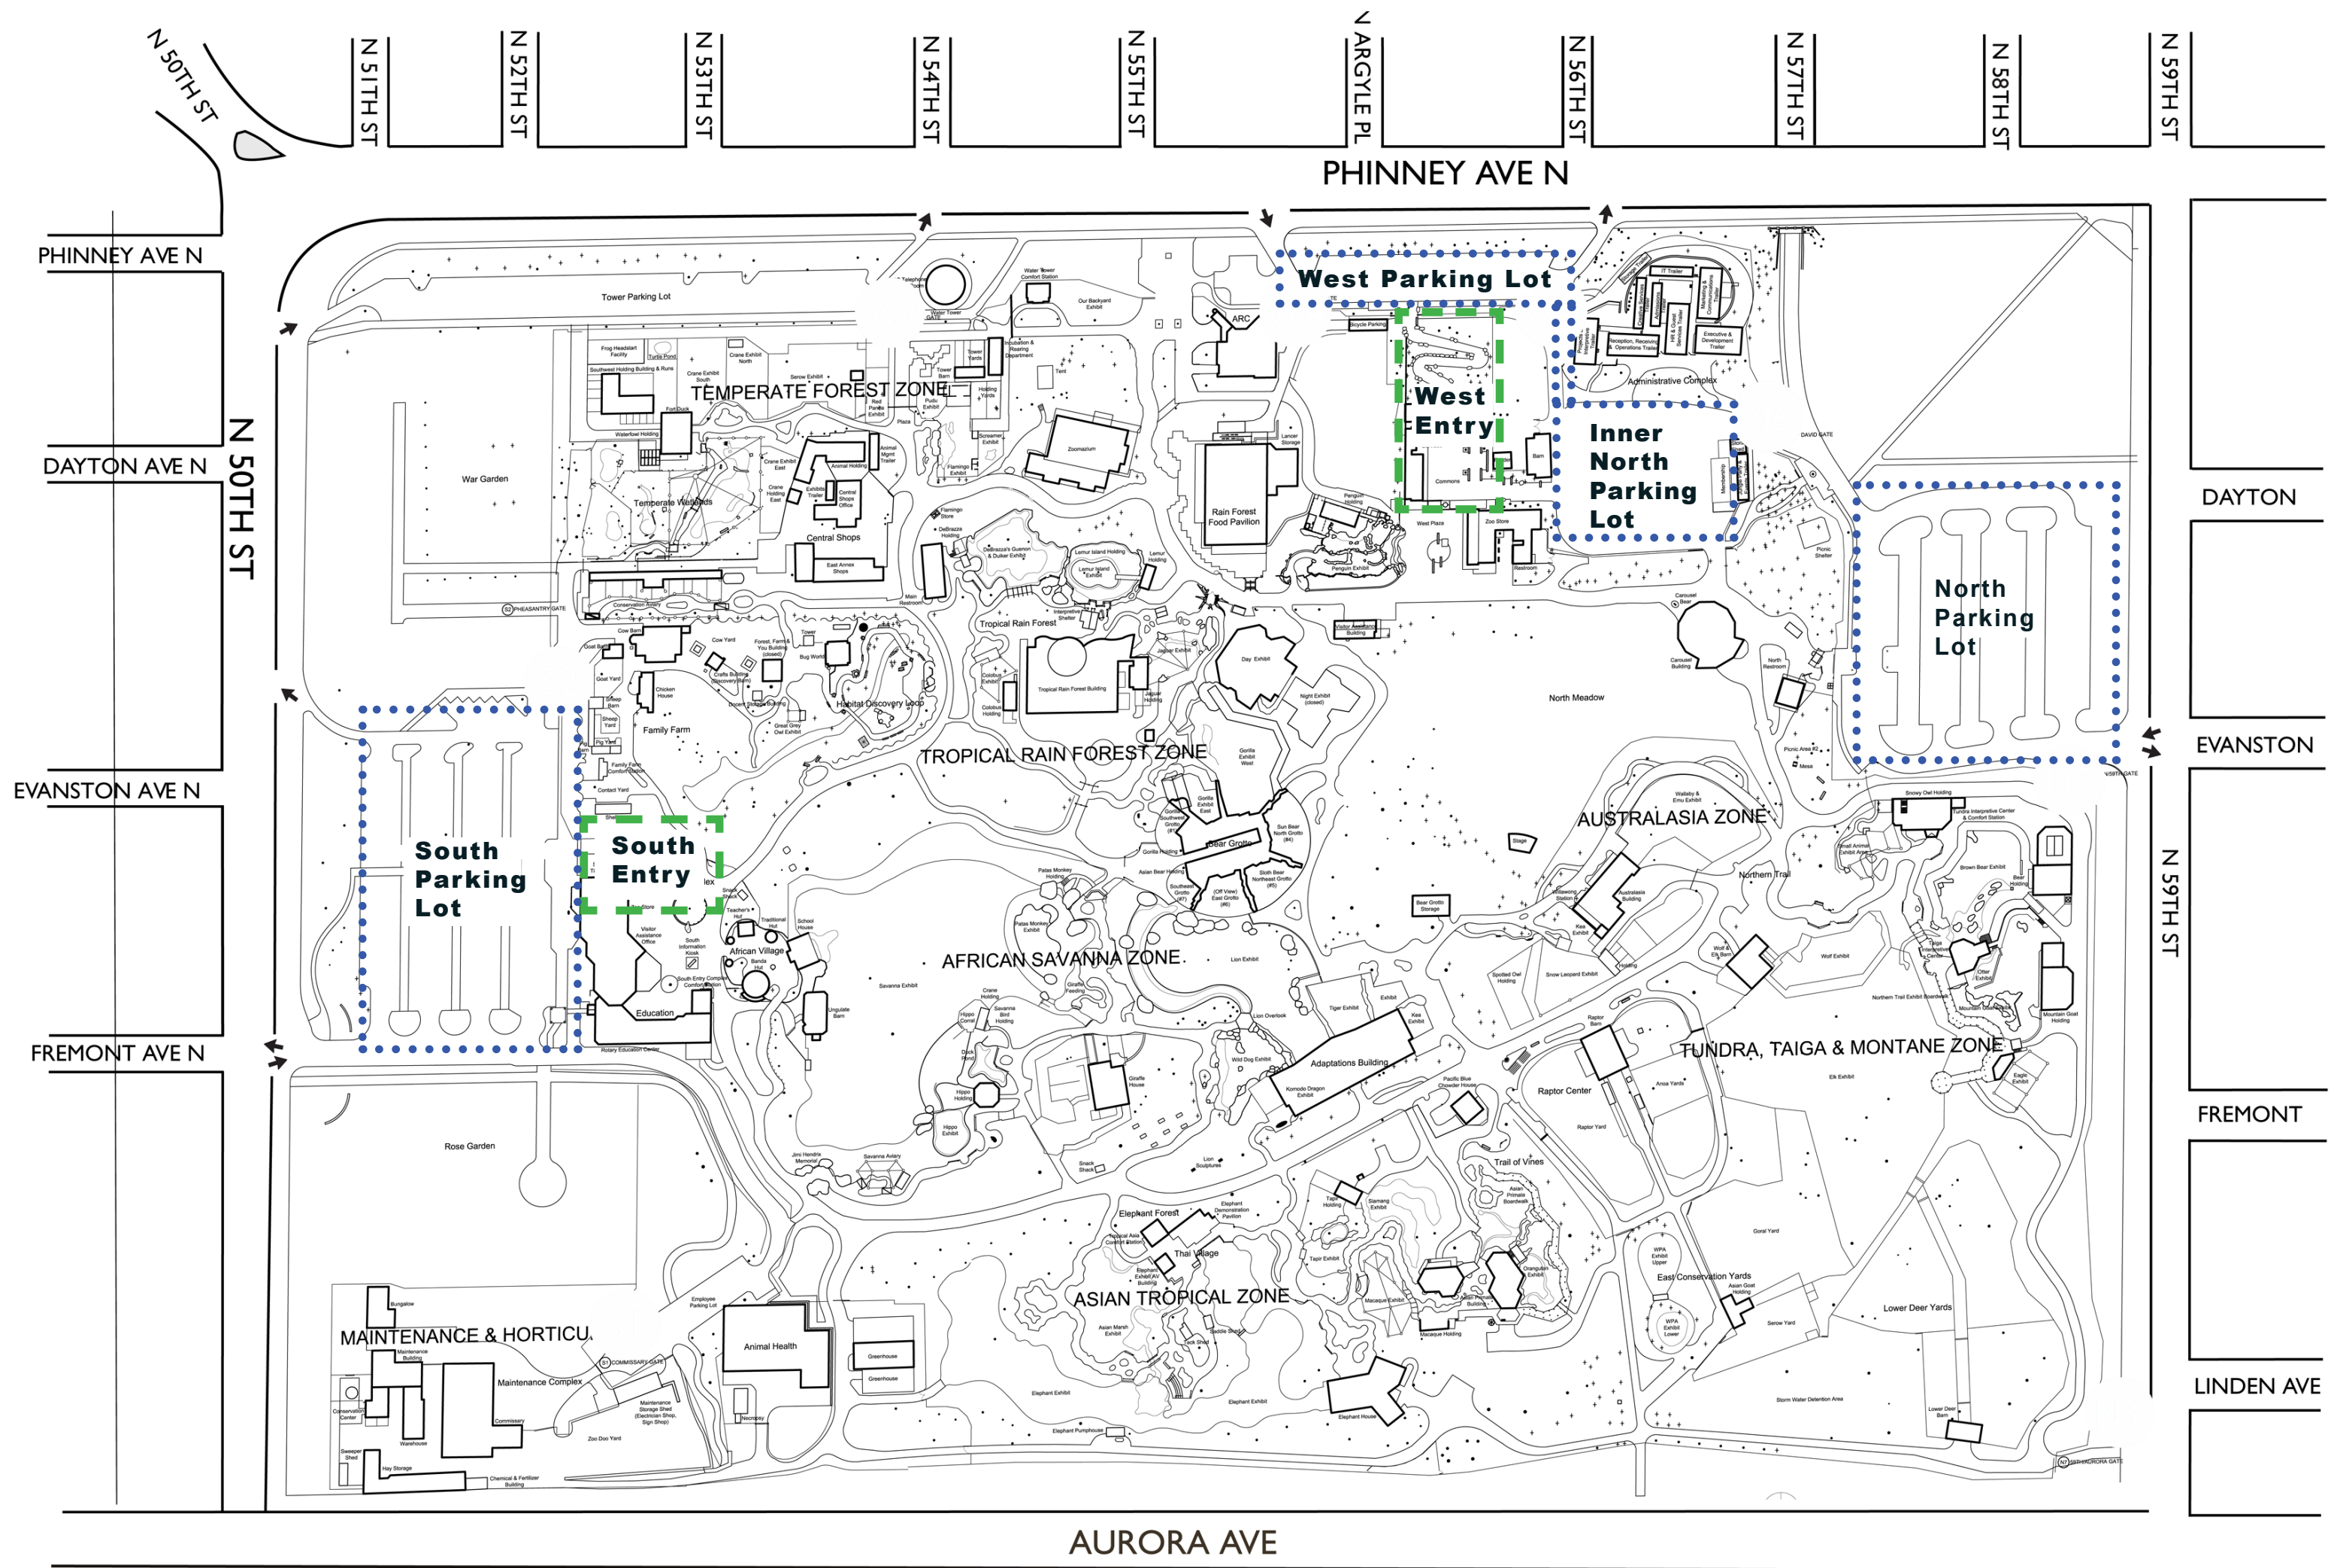





WEST ENTRY SITE PLAN



WEST ENTRY PLAZA

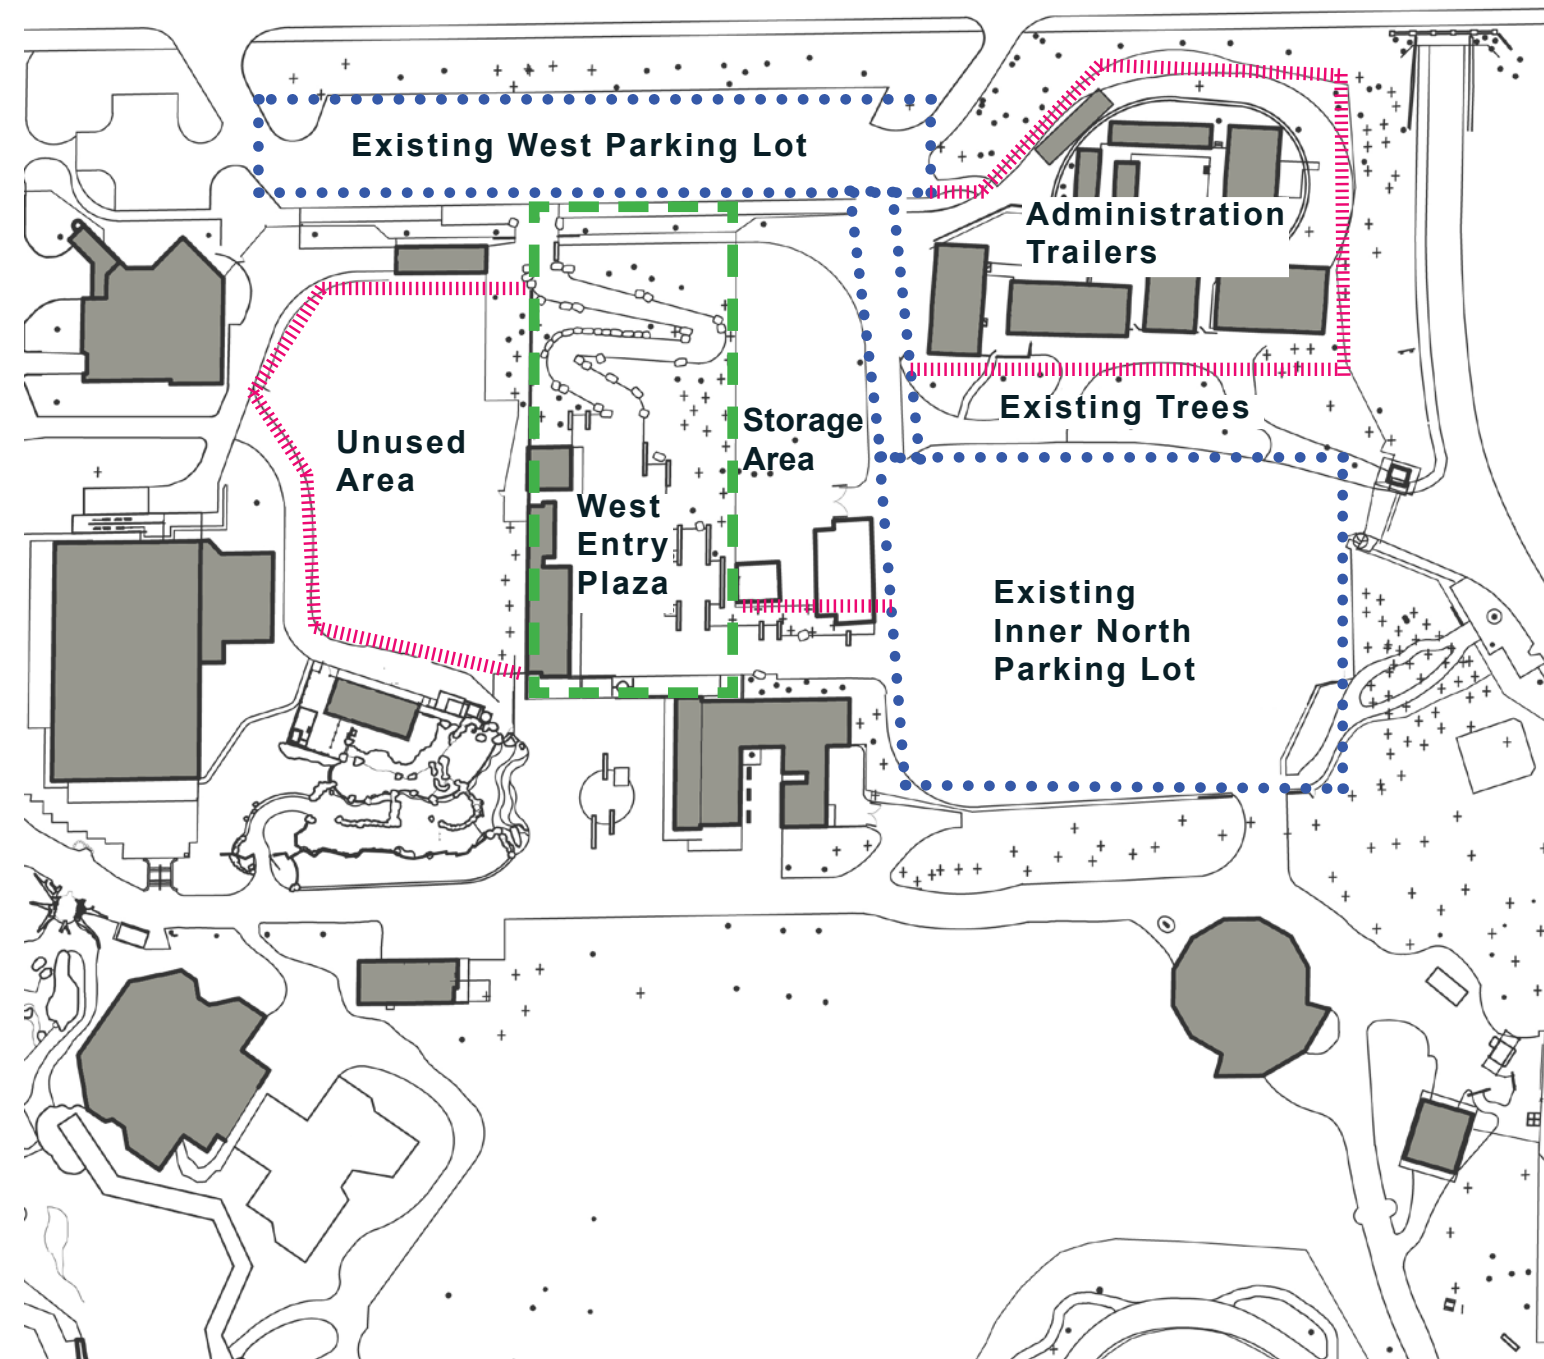

EXISTING CONDITION

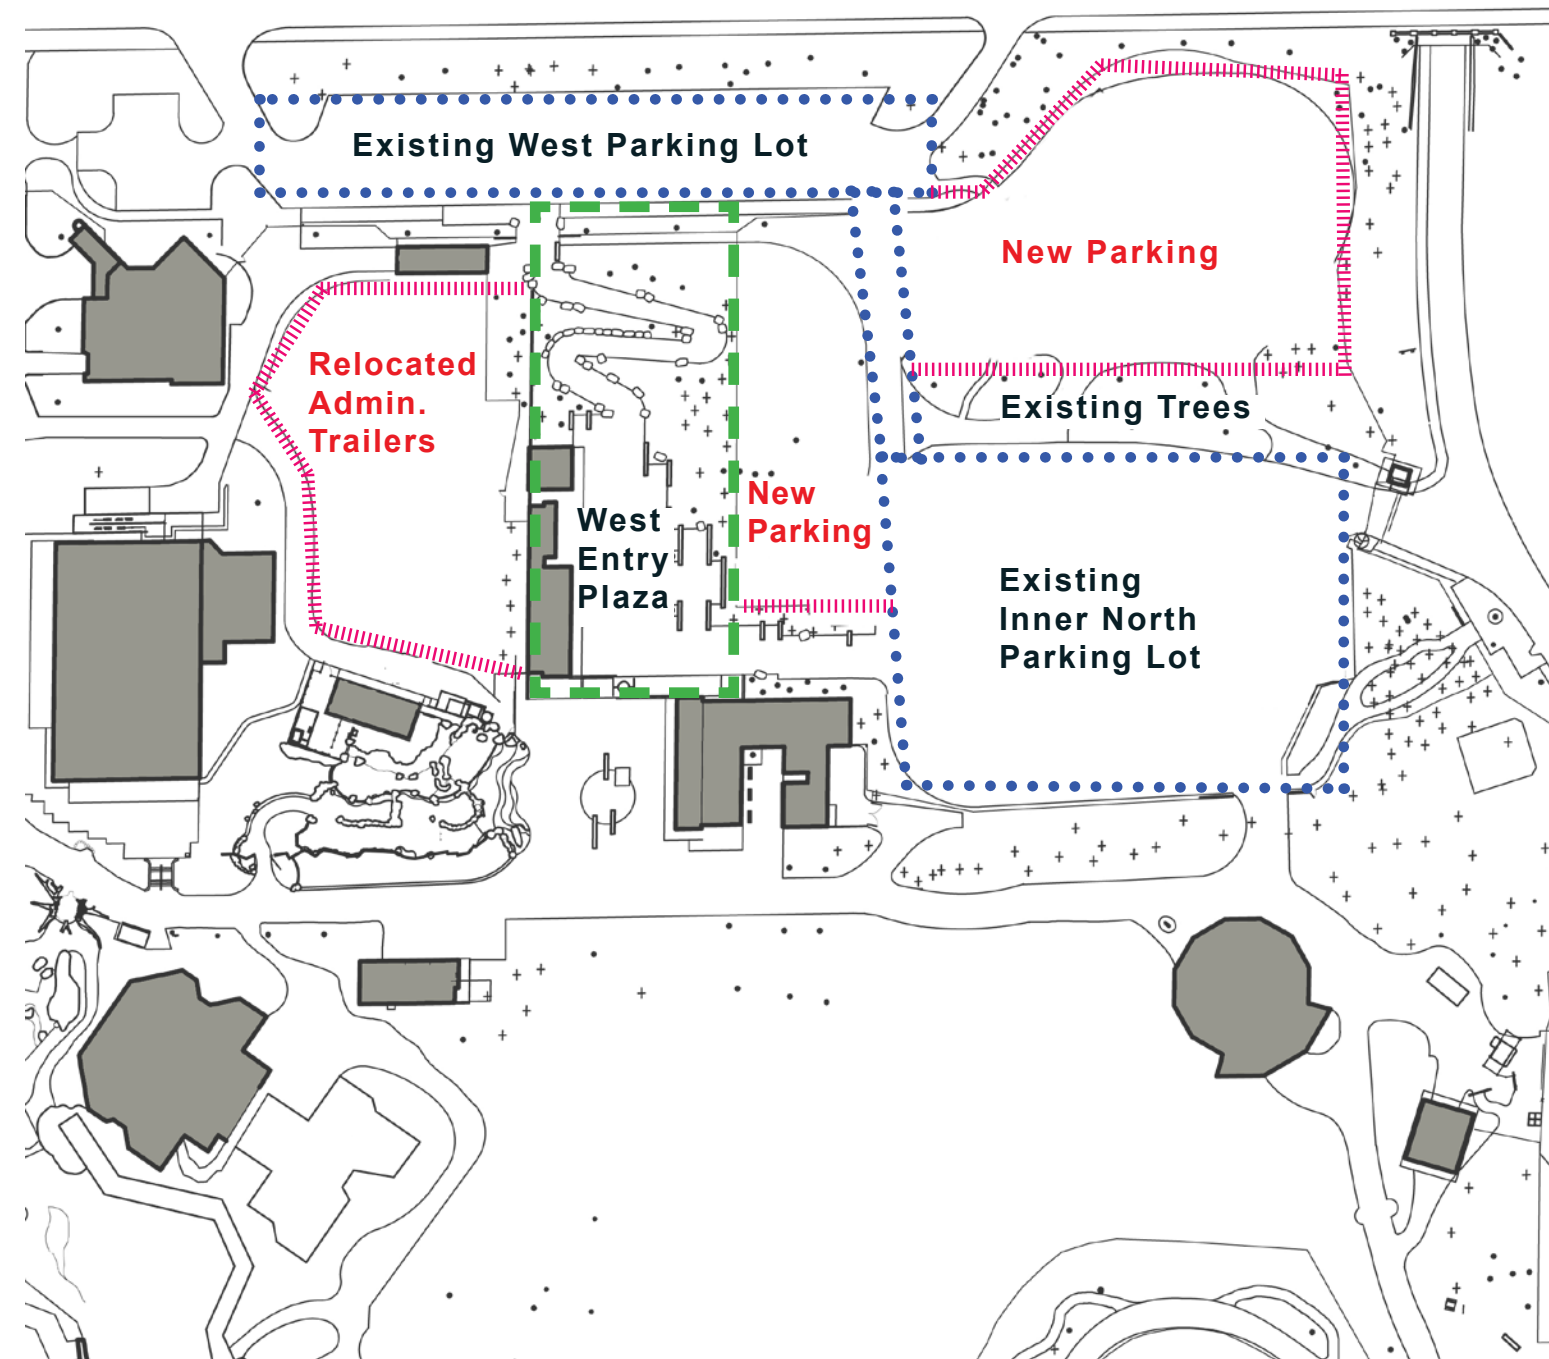


PROPOSED CONDITION



EXISTING LANDSCAPING EDGE AT PHINNEY AVE SIDEWALK



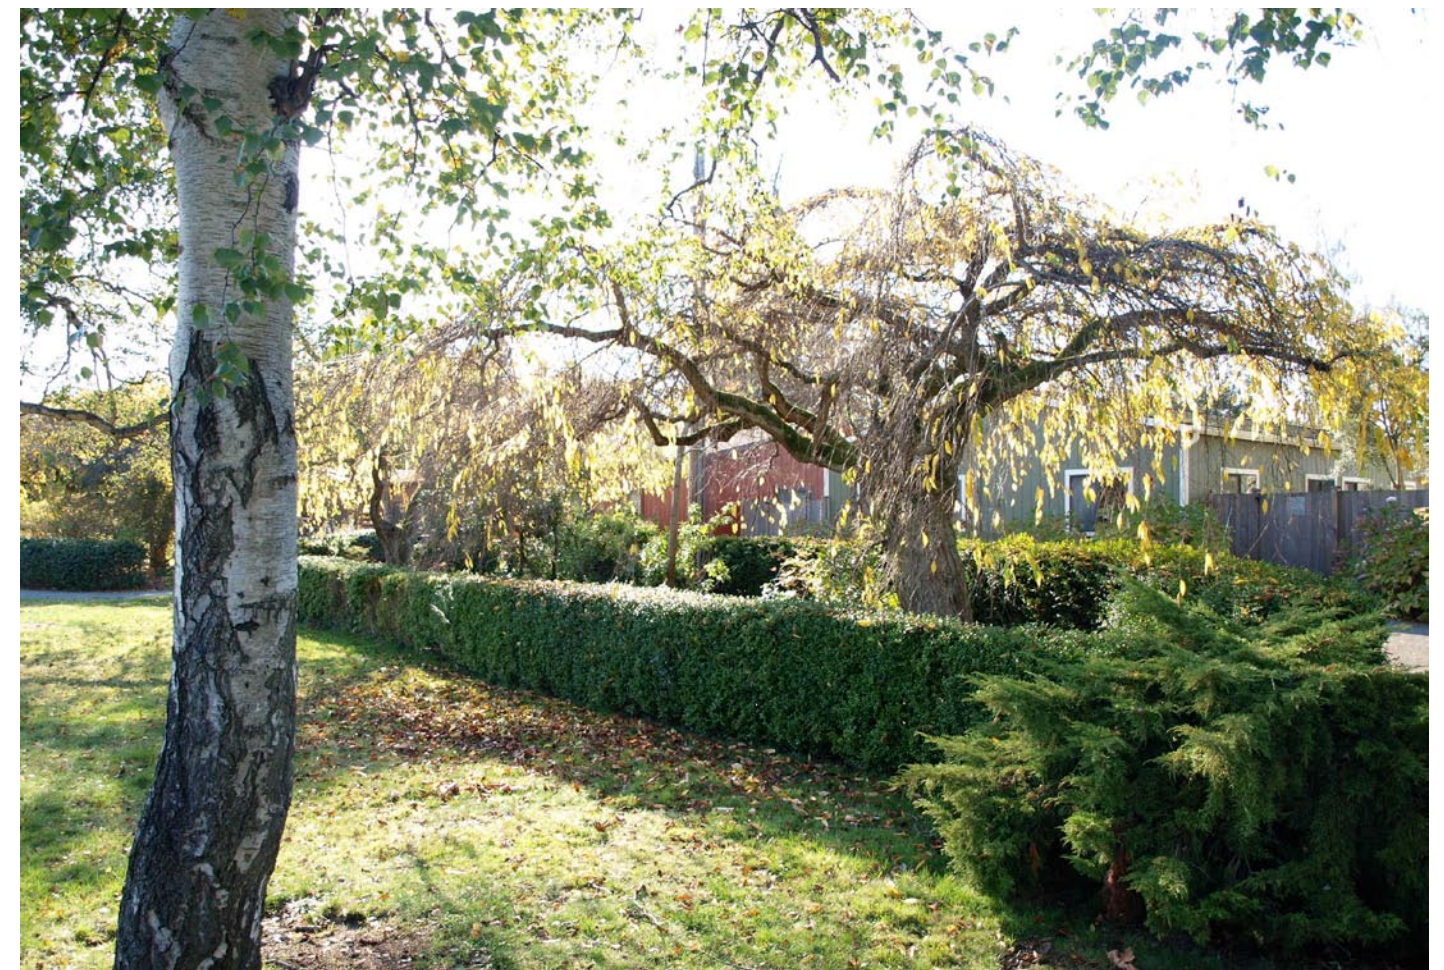


EXISTING TREES AT WEST SIDE OF INNER NORTH LOT






PROPOSED CONCEPTUAL PARKING PLAN

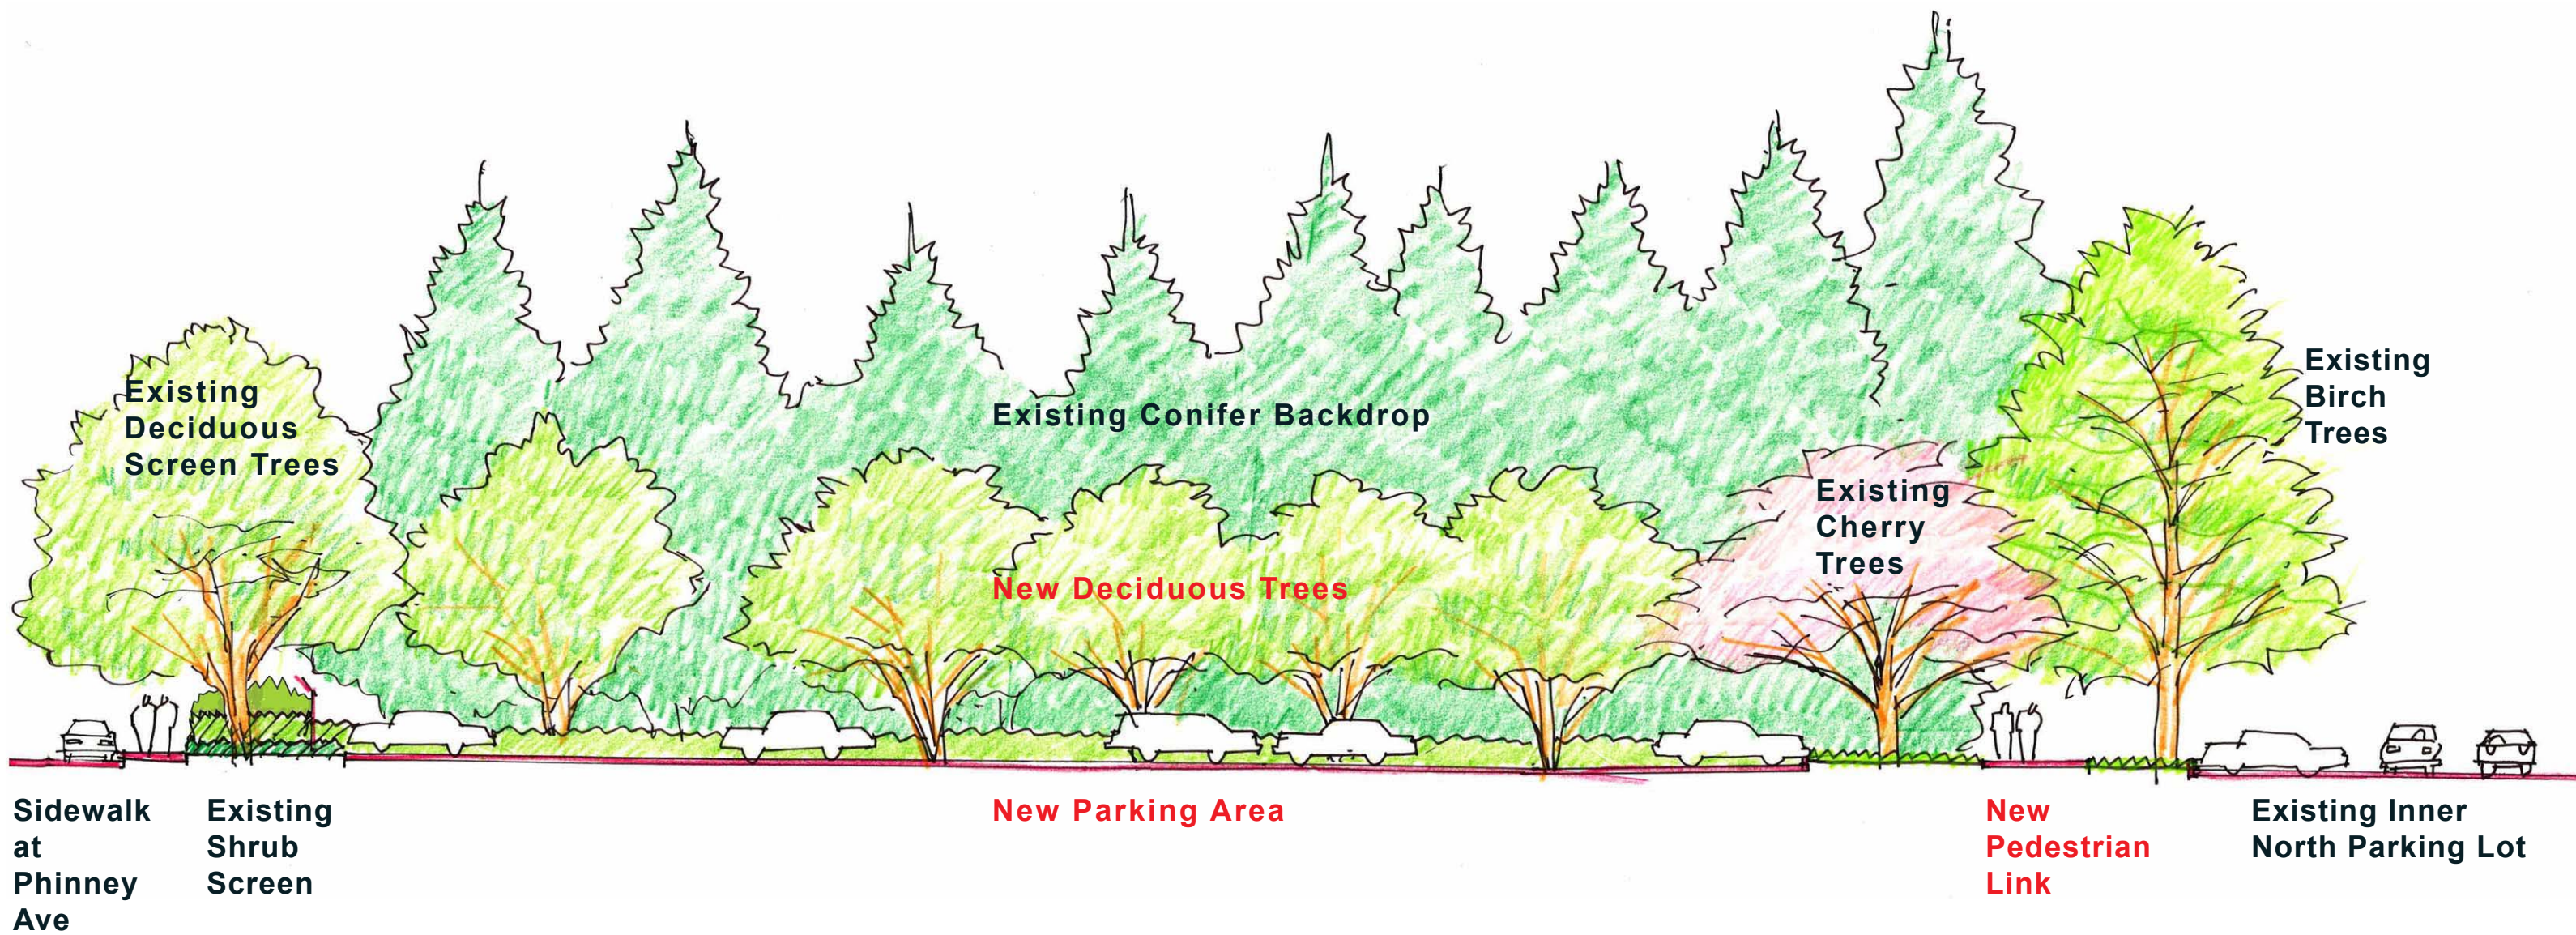

PROPOSED CONCEPTUAL PARKING SECTION

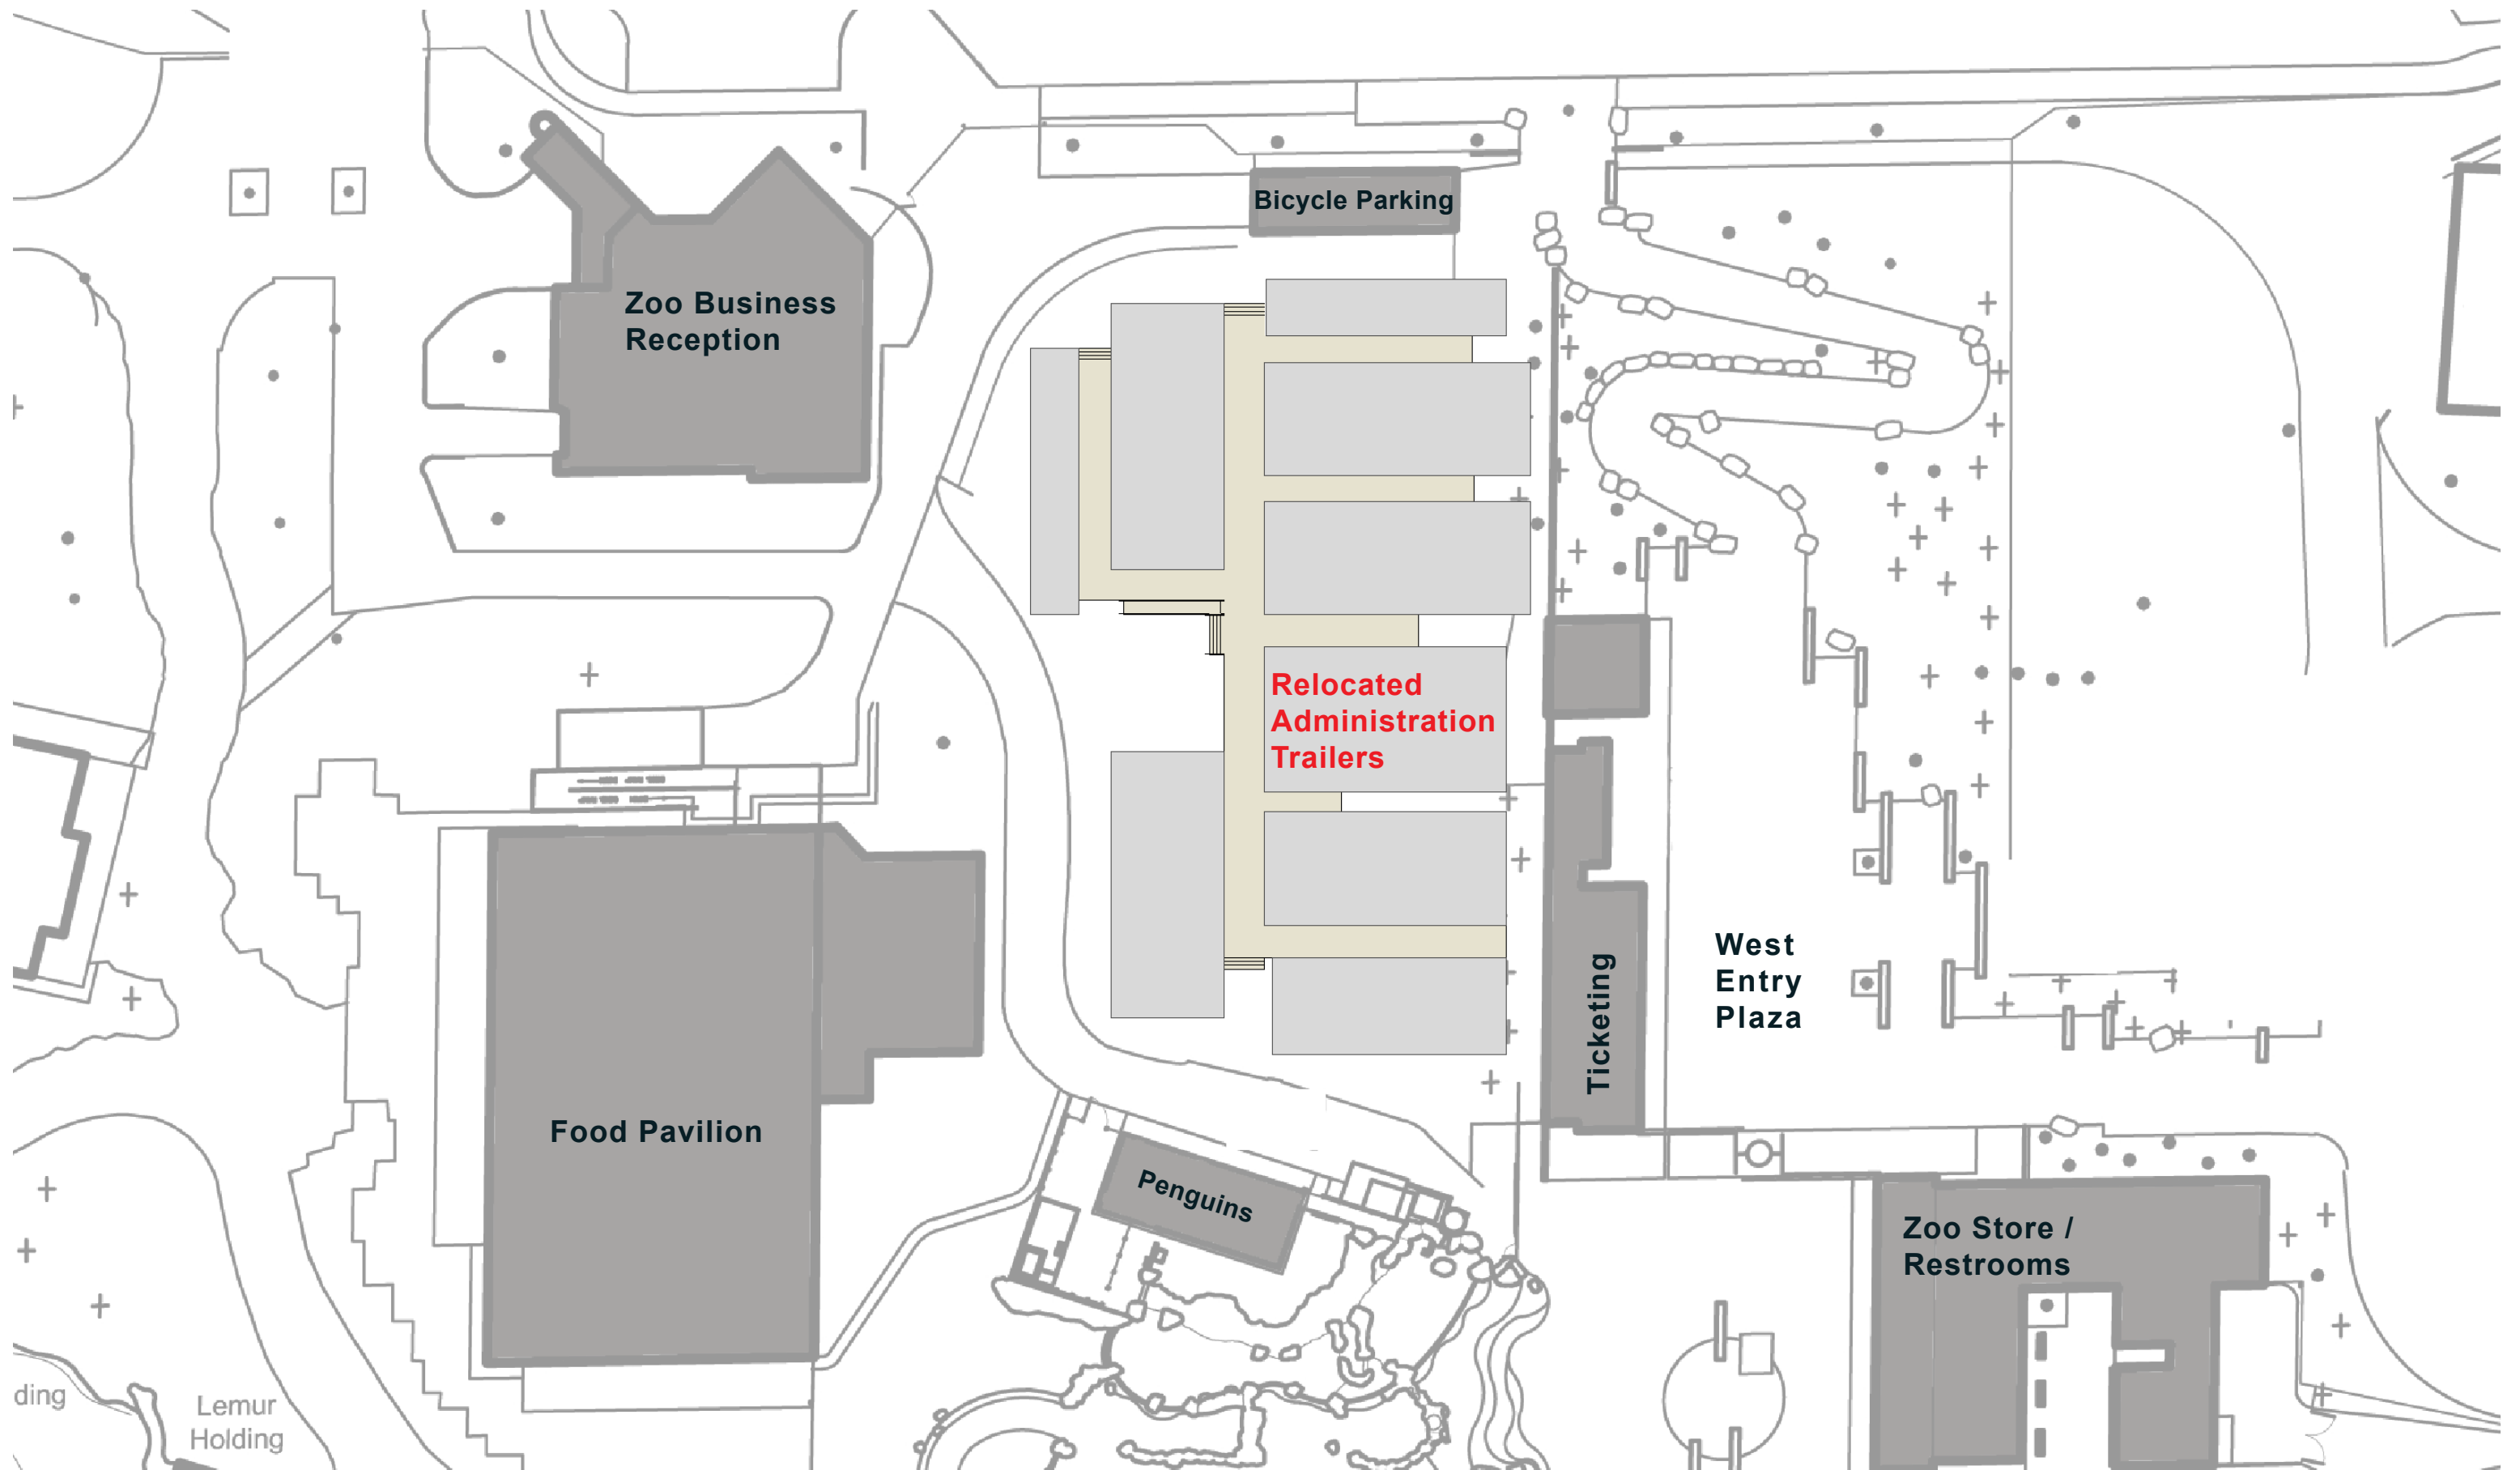

PROPOSED CONCEPTUAL ADMIN. TRAILER RELOCATION PLAN