


Sidewalk Concepts

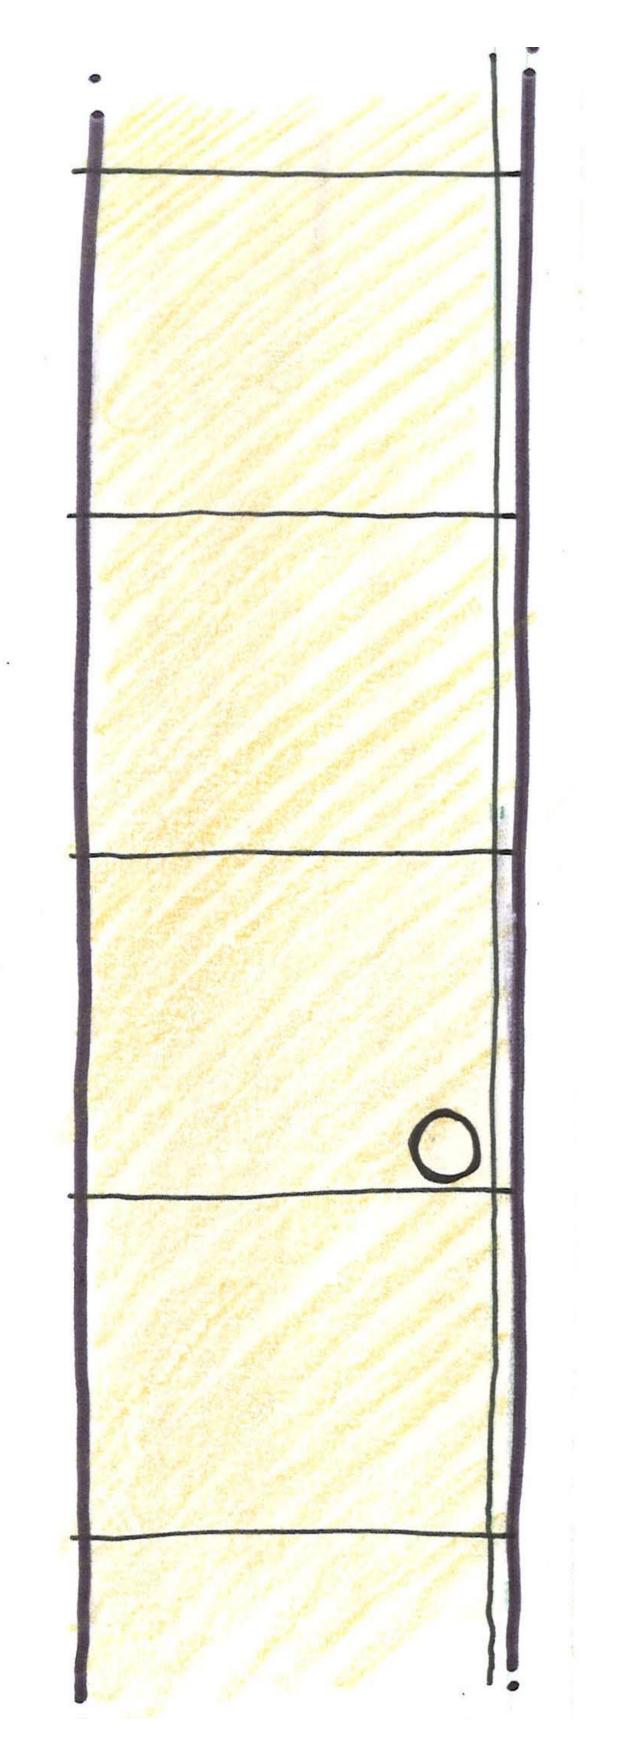


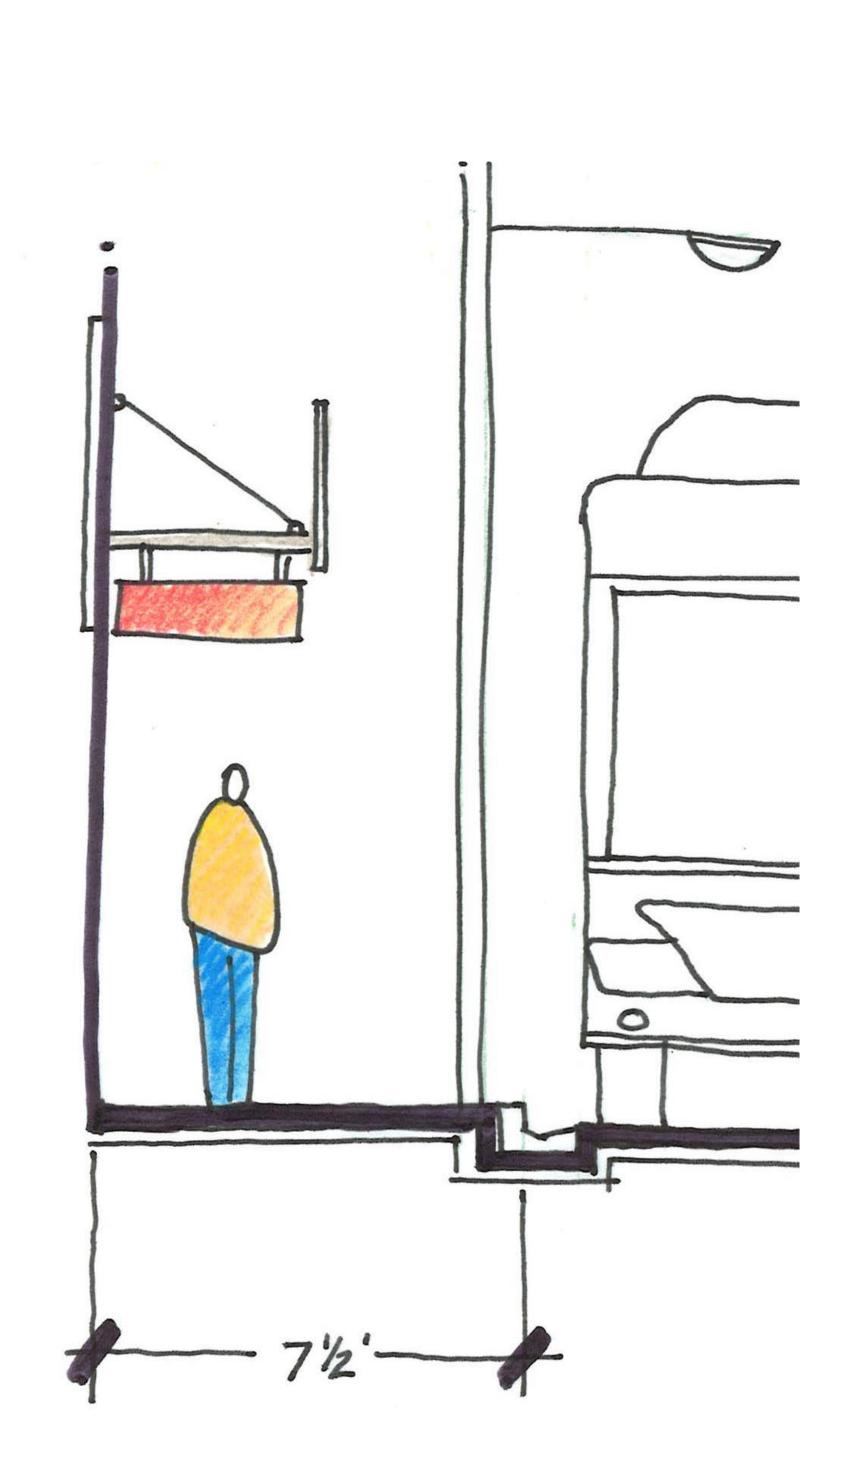

Existing Sidewalk


No redevelopment

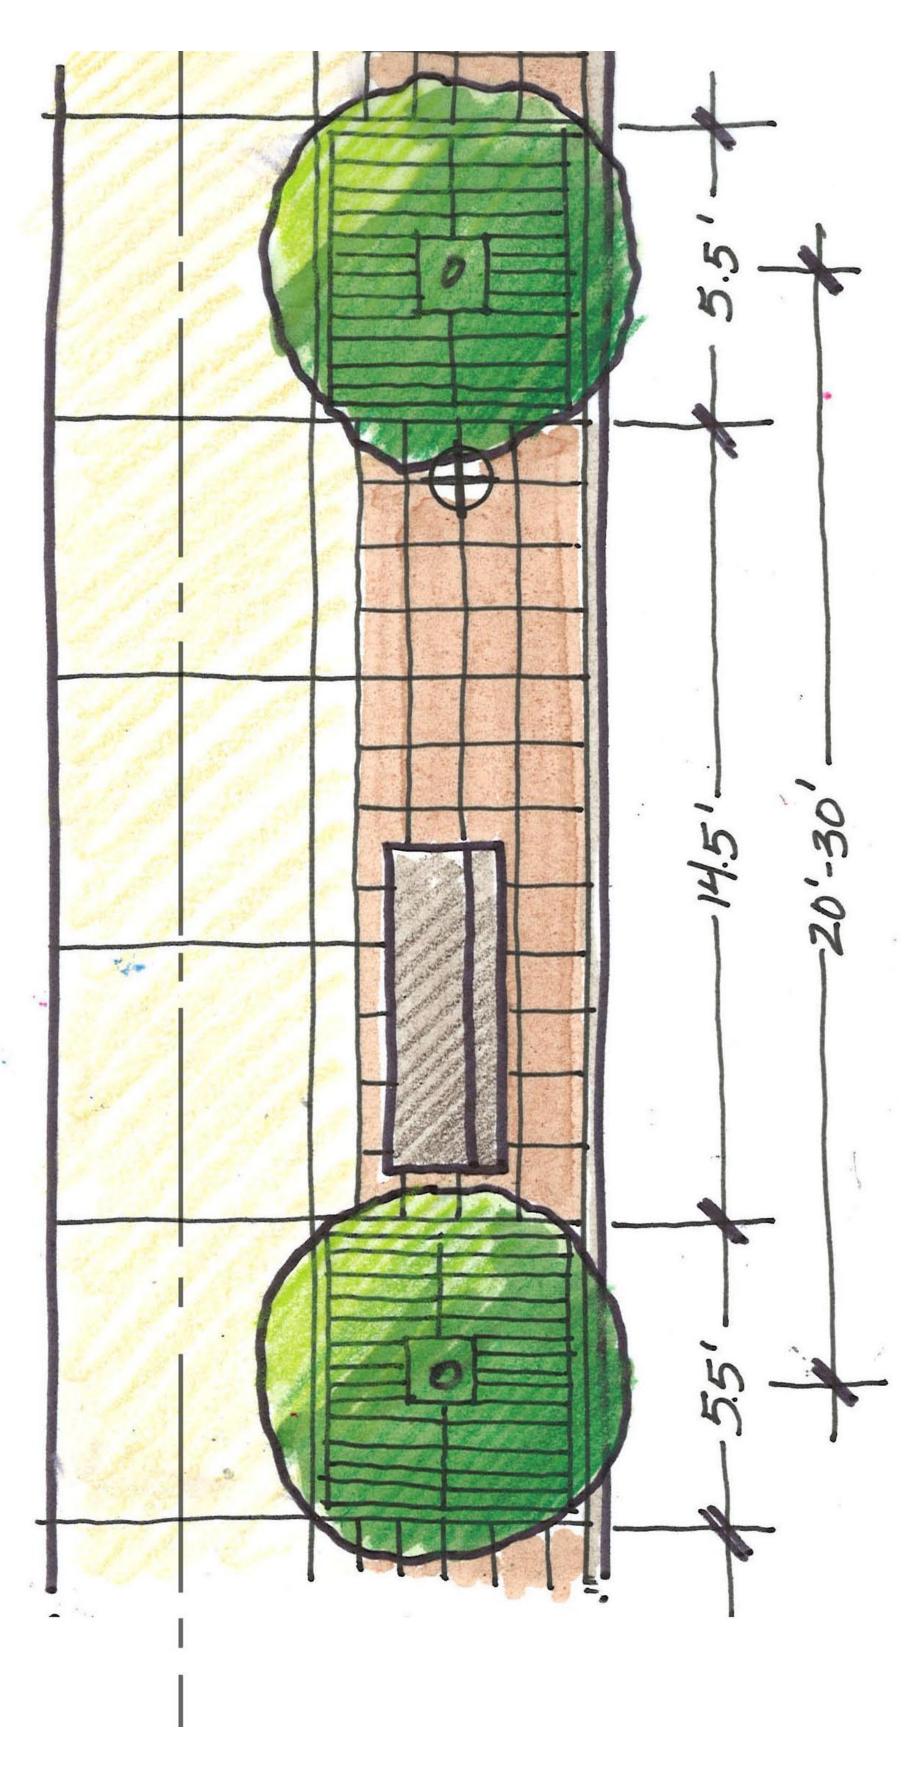


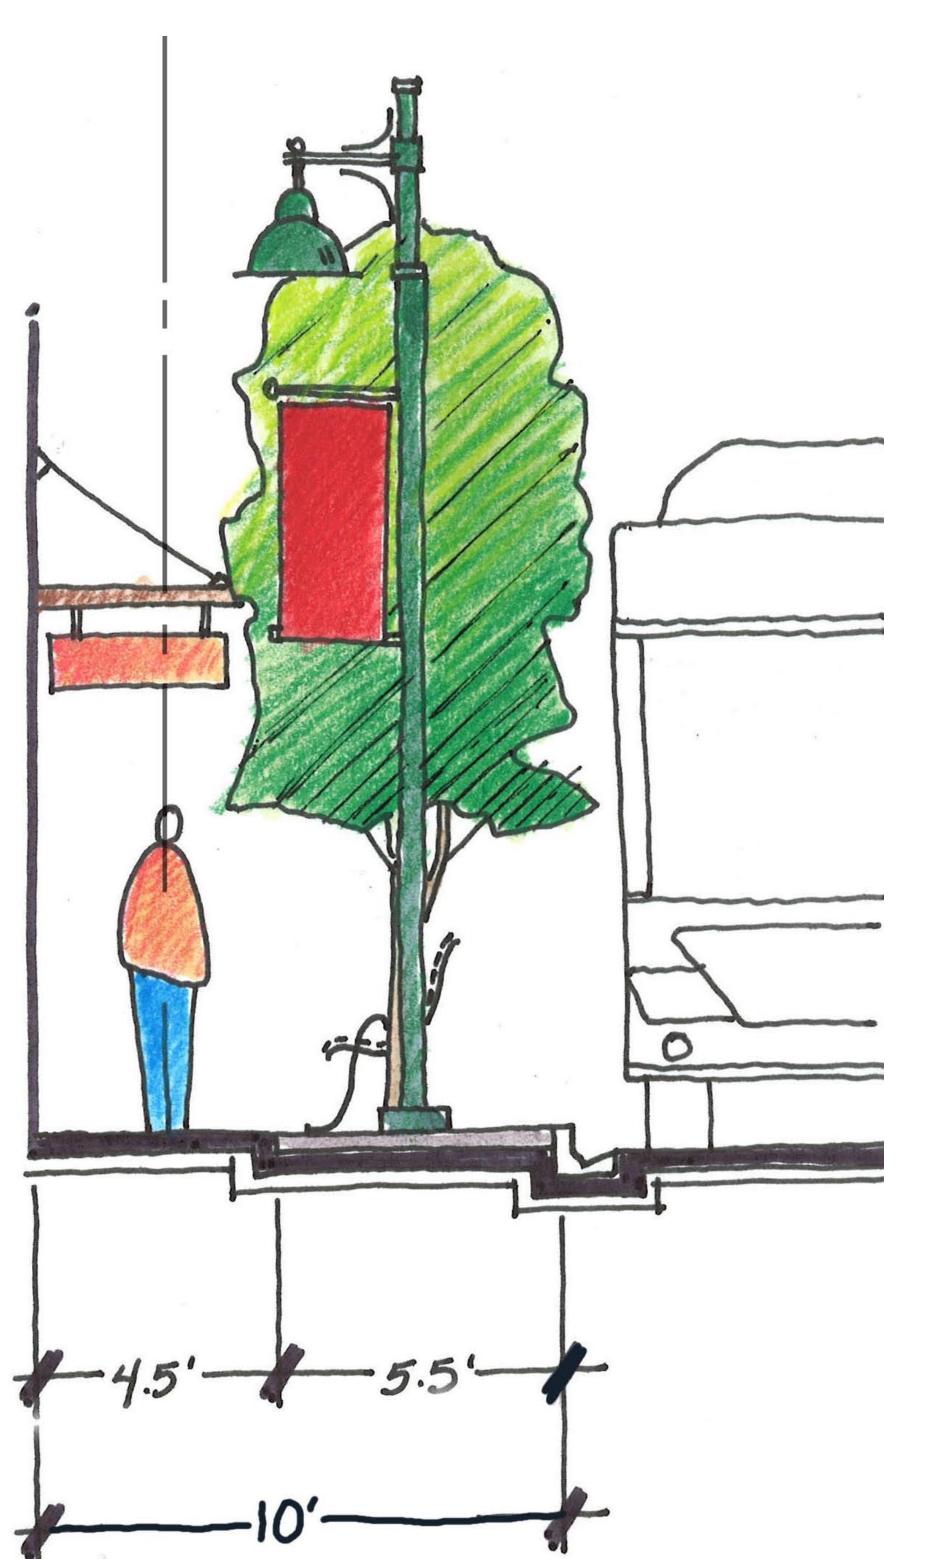

Concept A


- Redevelopment outside transit bonus area
- Tree pits and seating

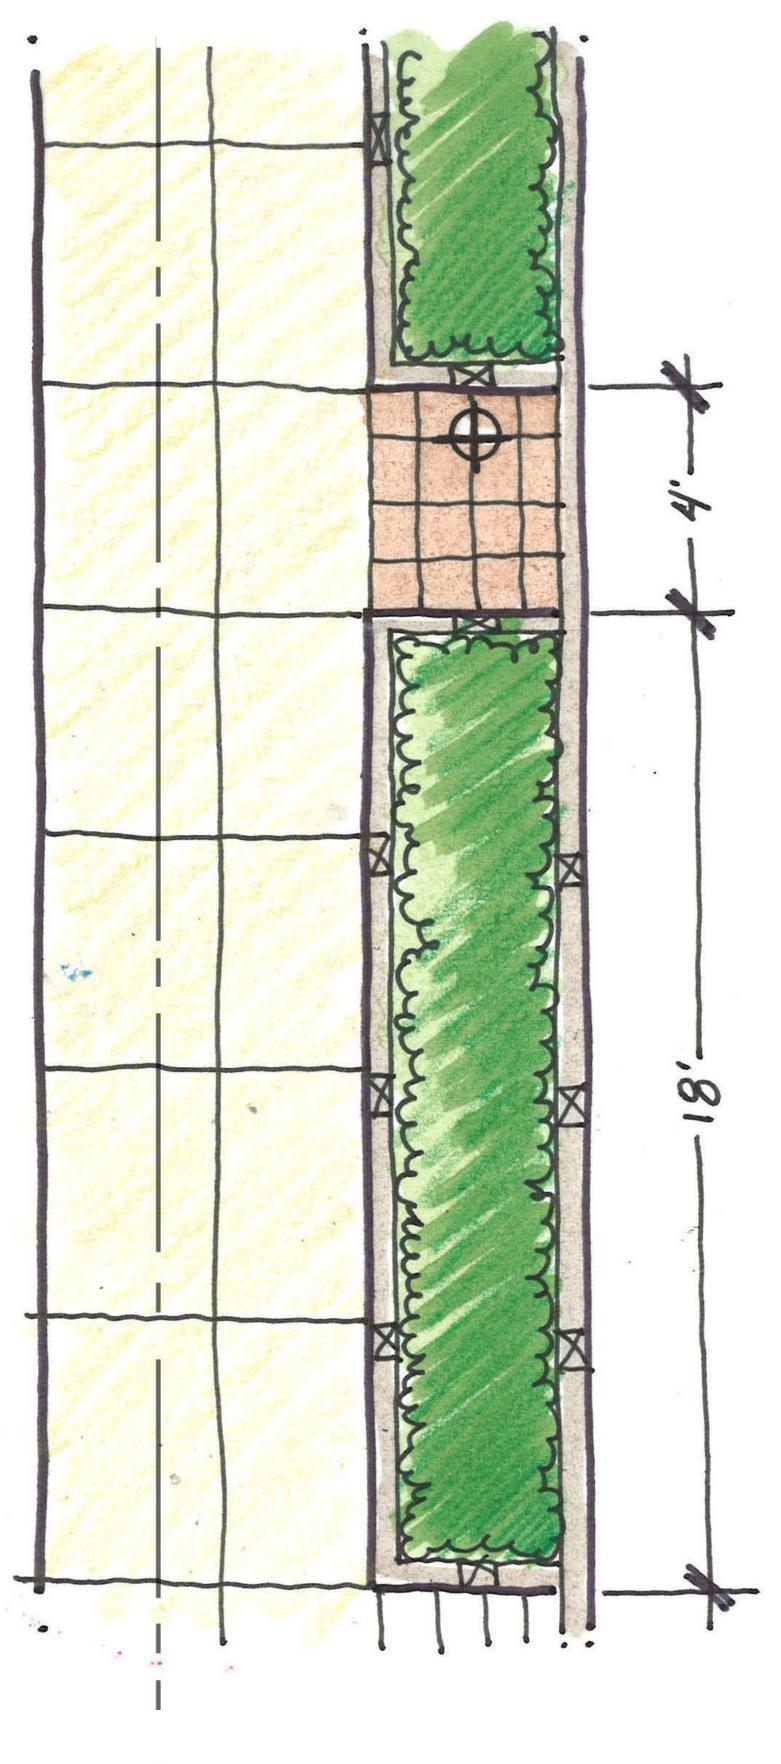


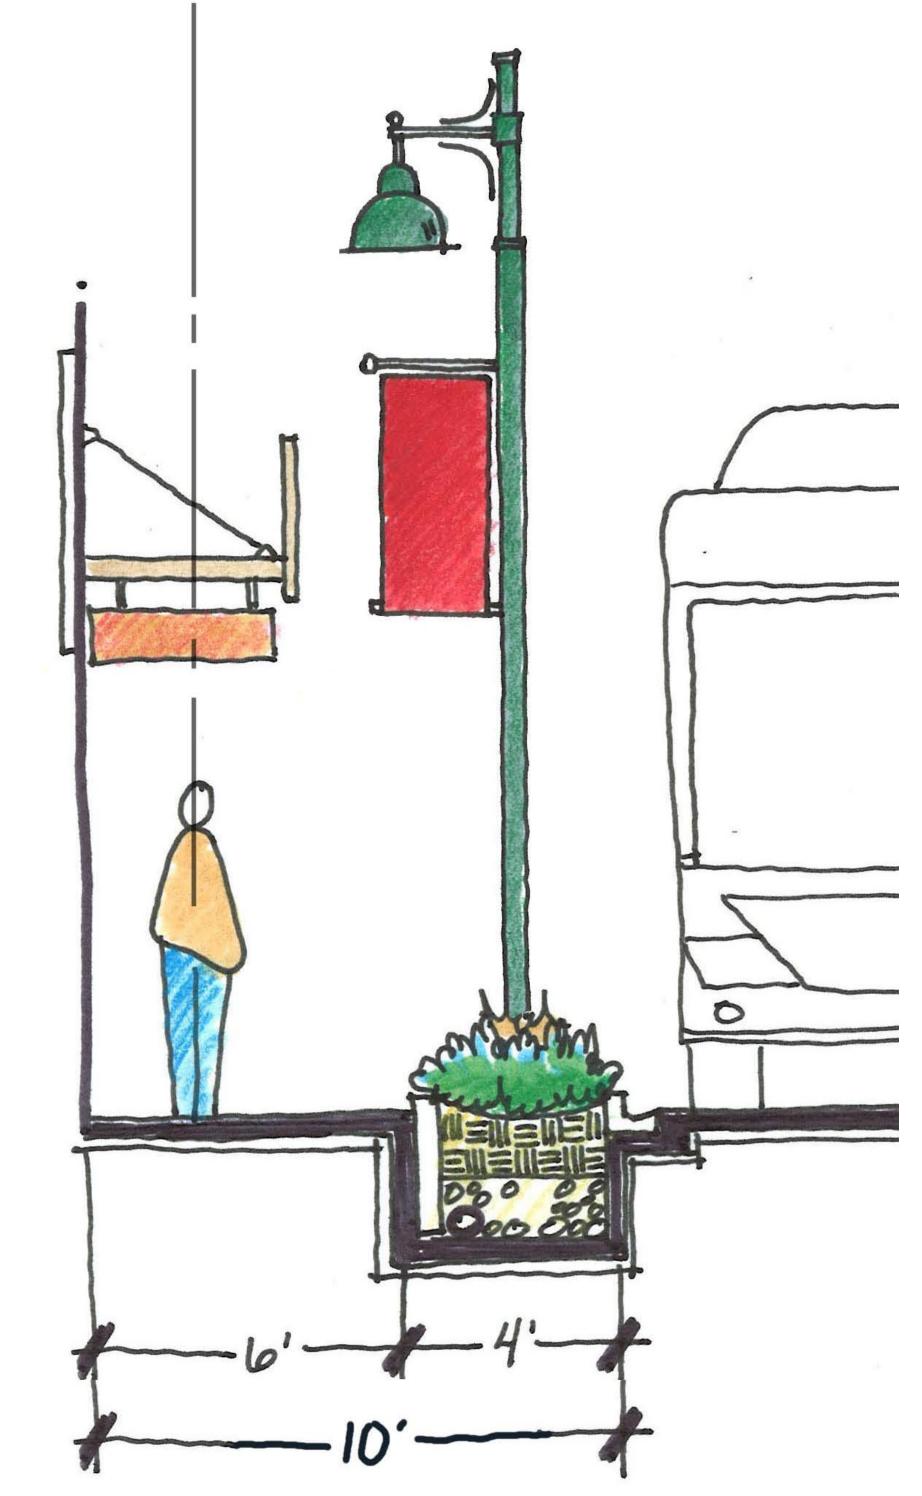

Concept B


- Redevelopment outside transit bonus area
- Raingarden

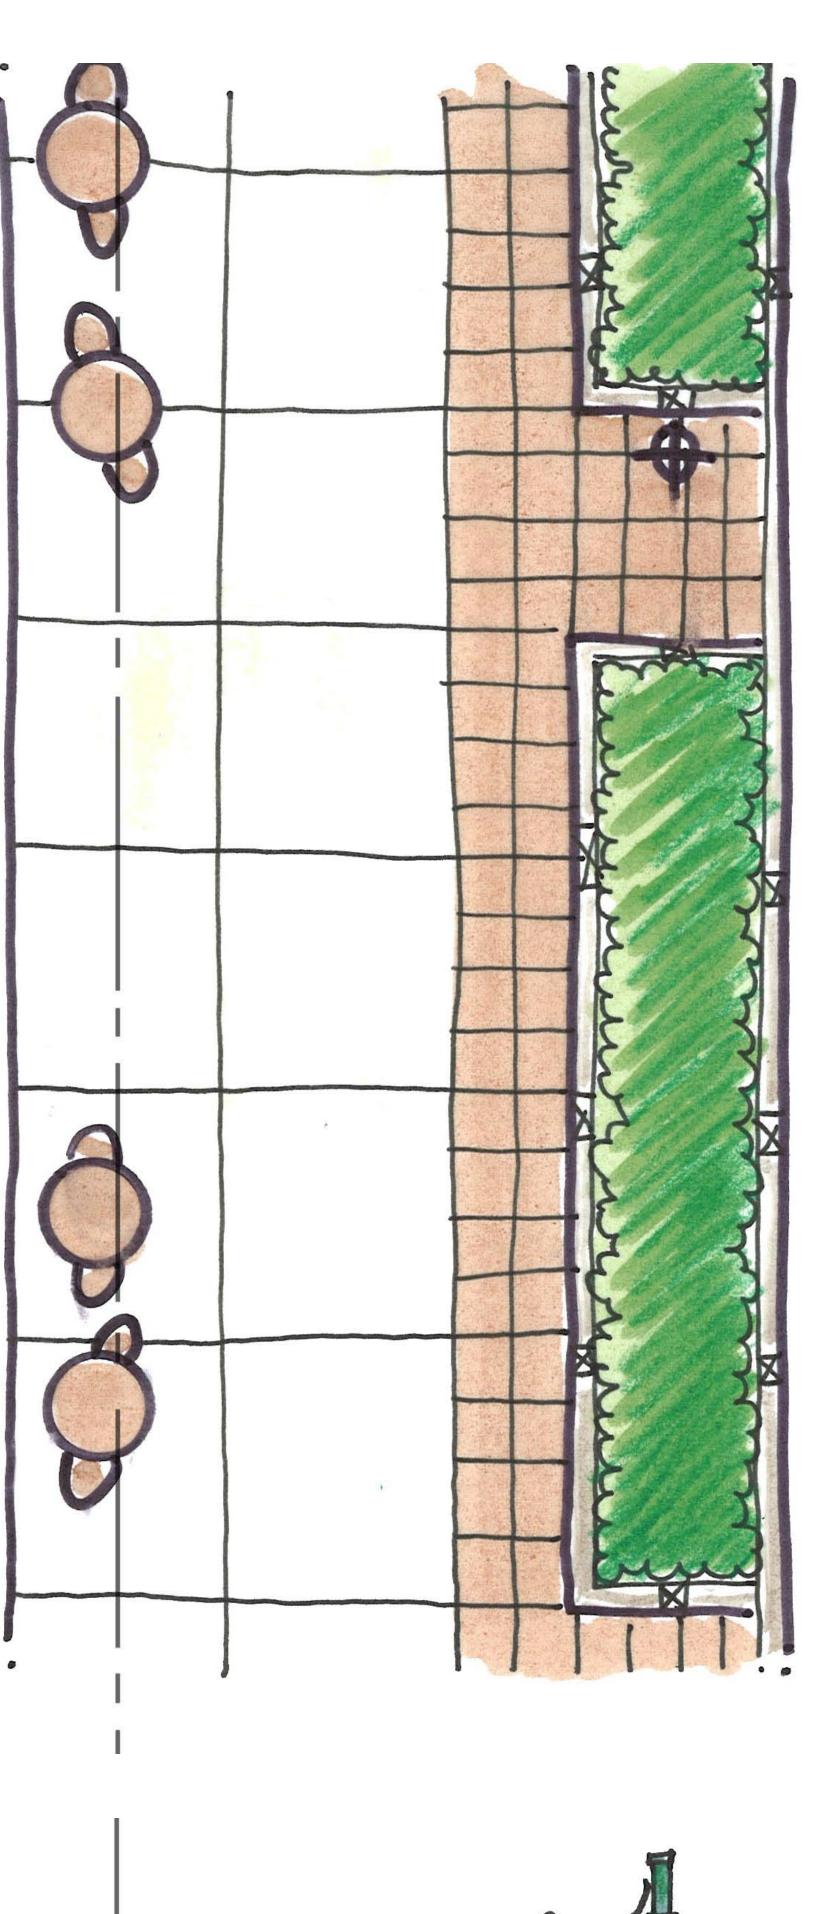

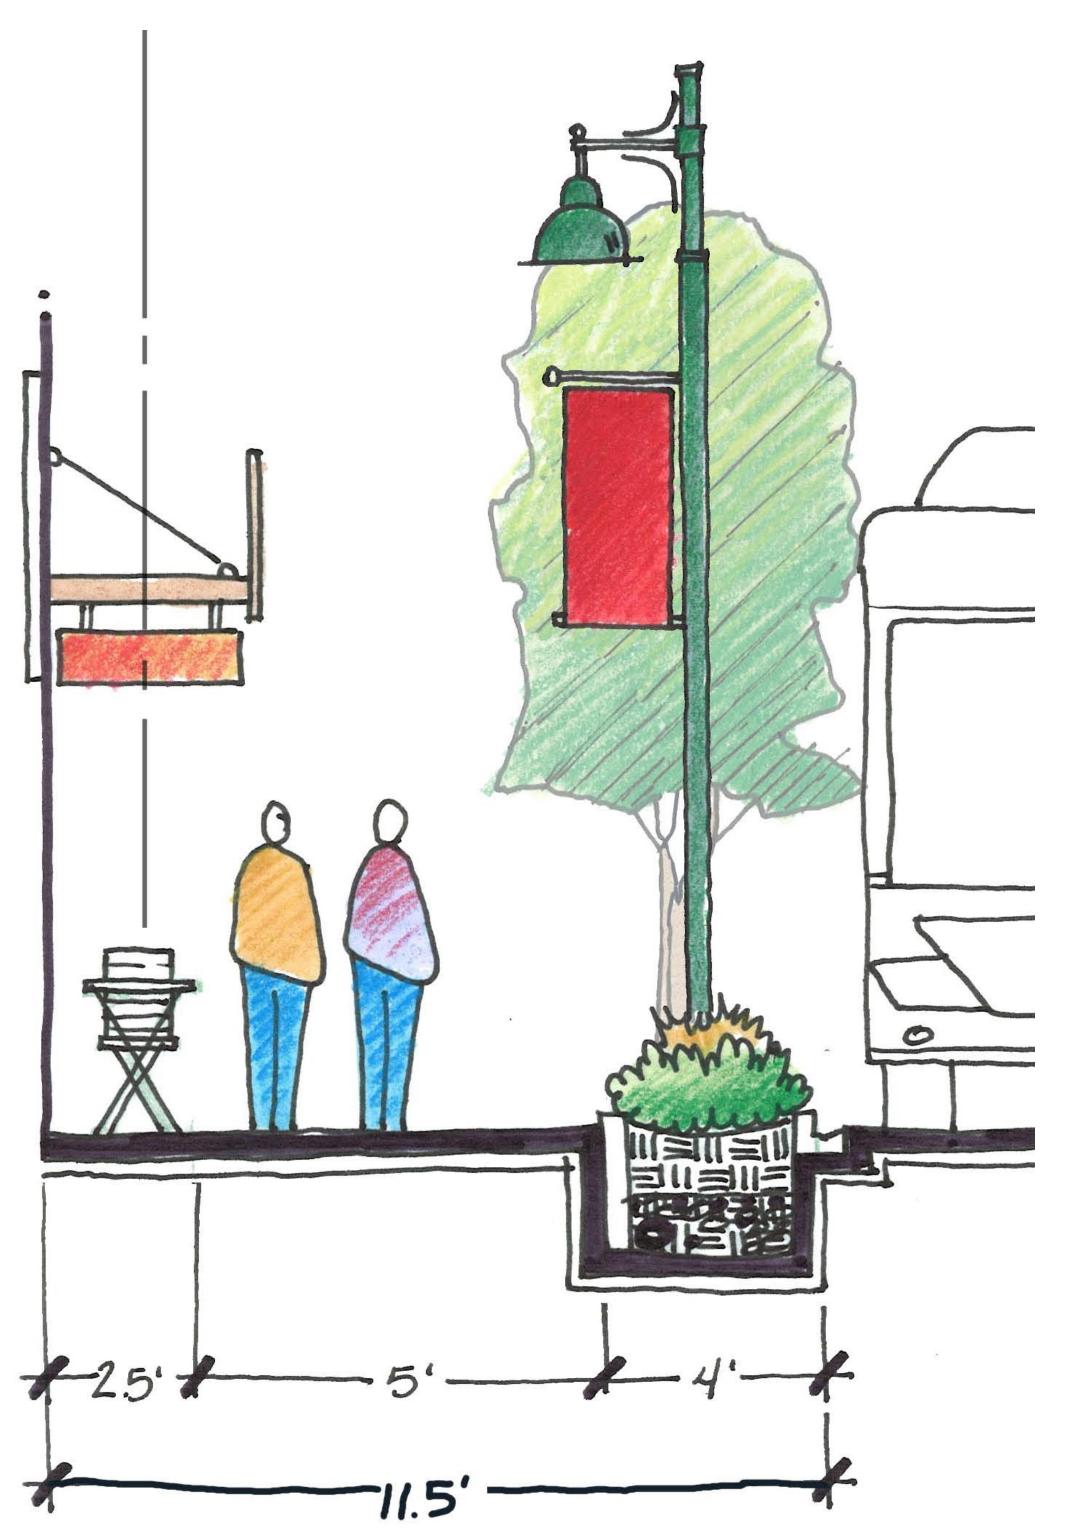

Concept C

- Redevelopment outside transit bonus area
- Raingardens or tree pits and seating zone

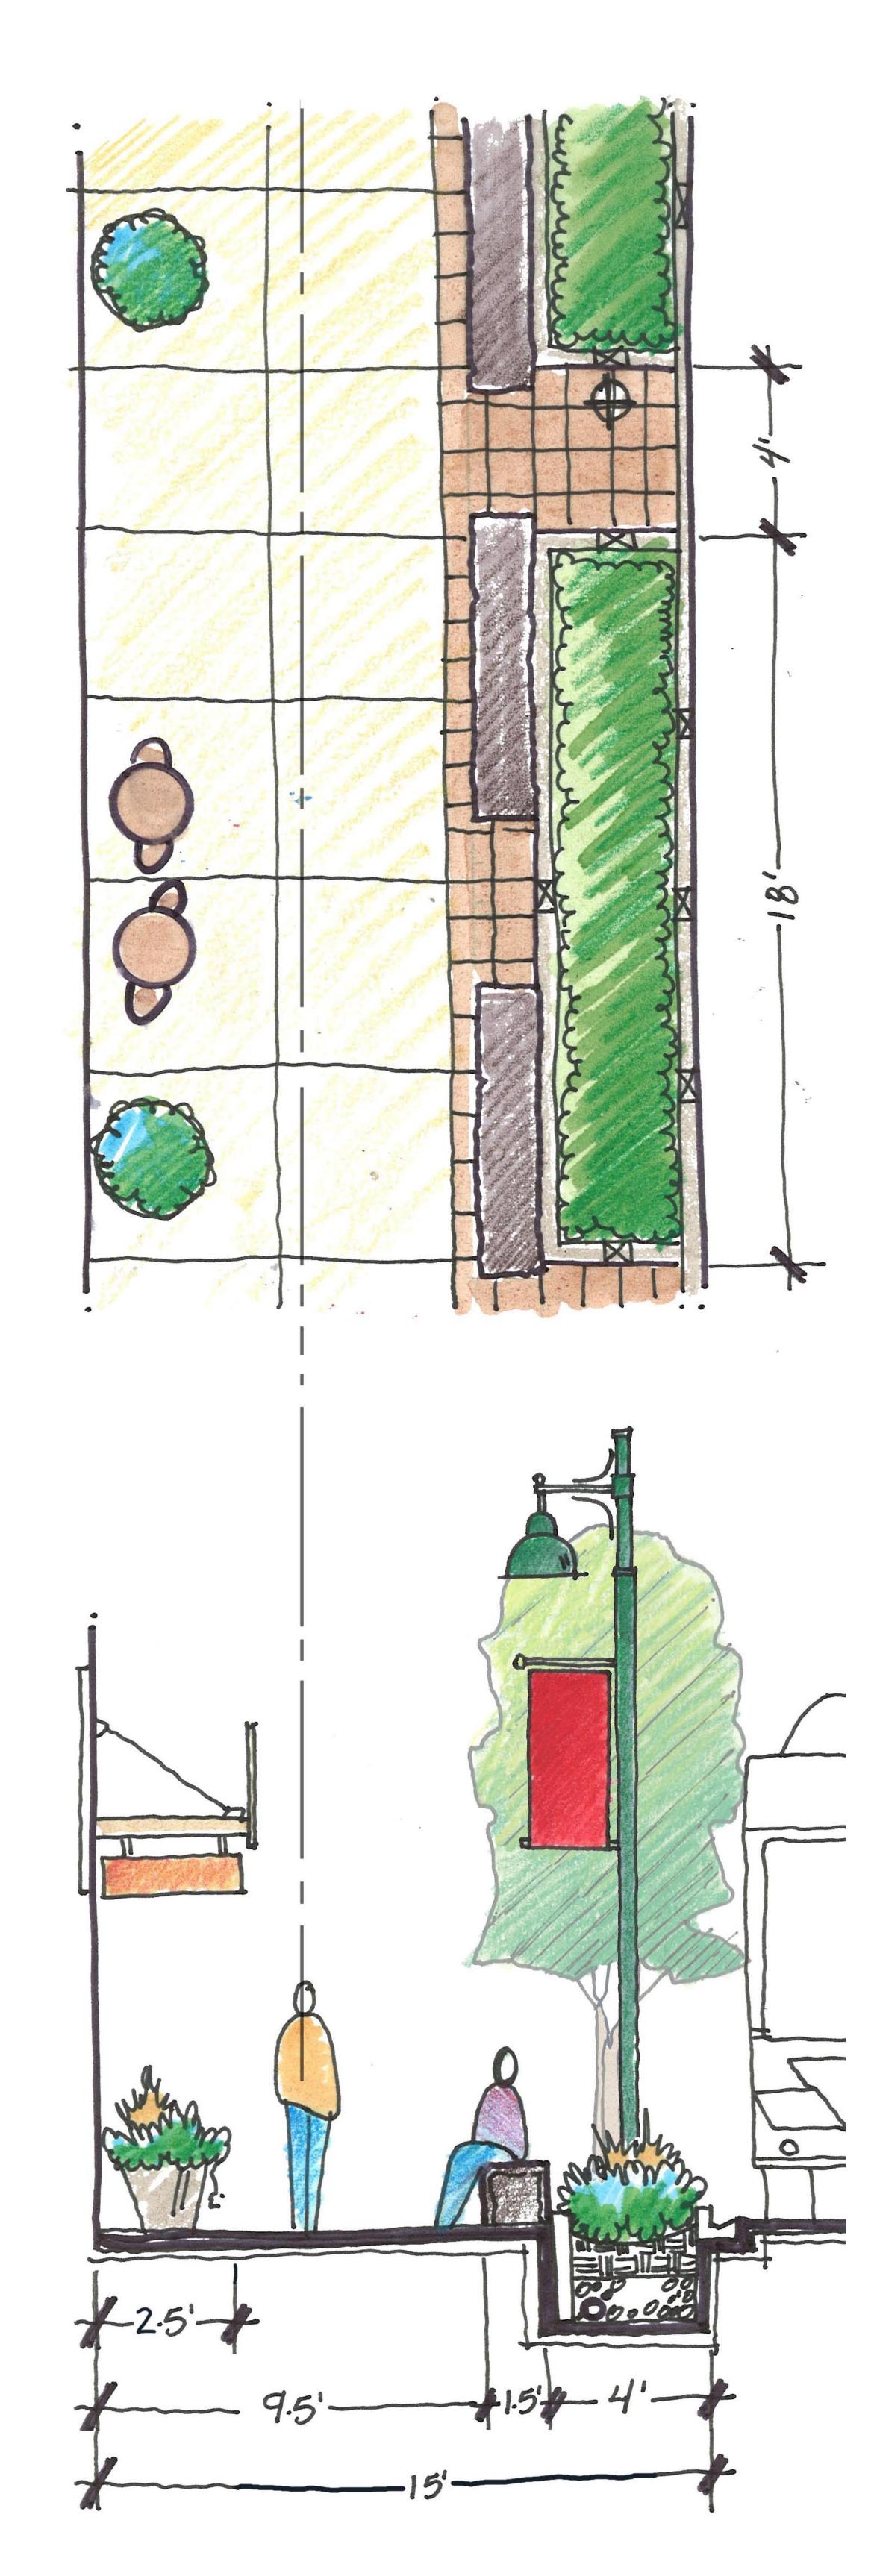

Concept D

- Redevelopment within transit bonus area (I block on each side of BRT shelter)
- Raingardens or tree pits and seating zone



Median Concepts

