


SW AVALON WAY PAVING & SAFETY PROJECT




Proposed Cross sections


1 SW MANNING ST - SW SPOKANE ST

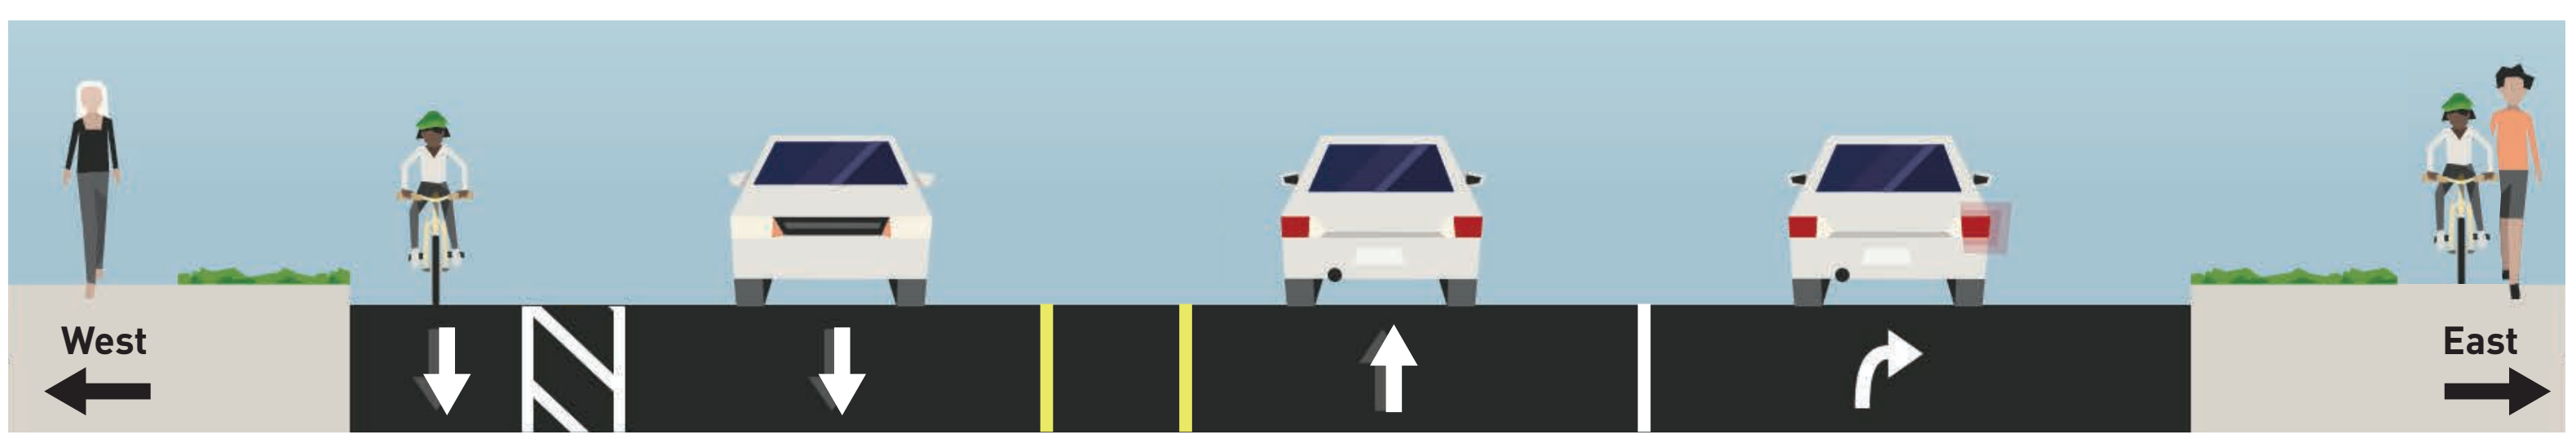


2 SW BRADFORD ST - SW MANNING ST

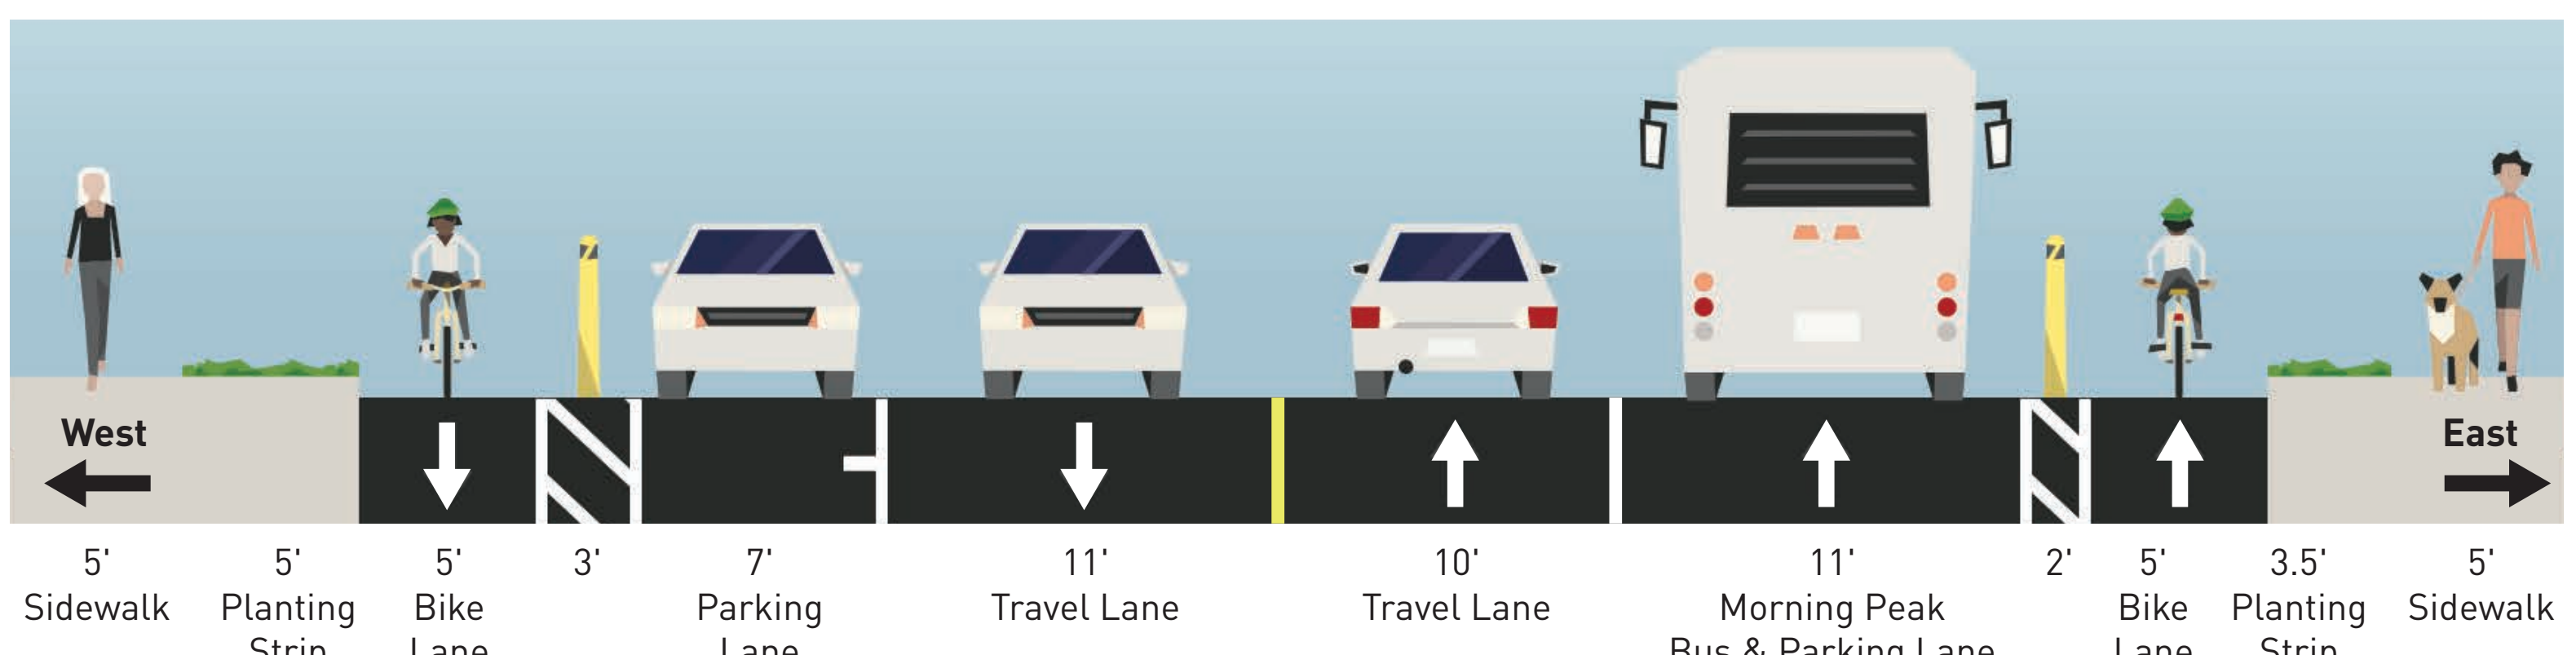


3 SW YANCY ST - SW BRADFORD ST

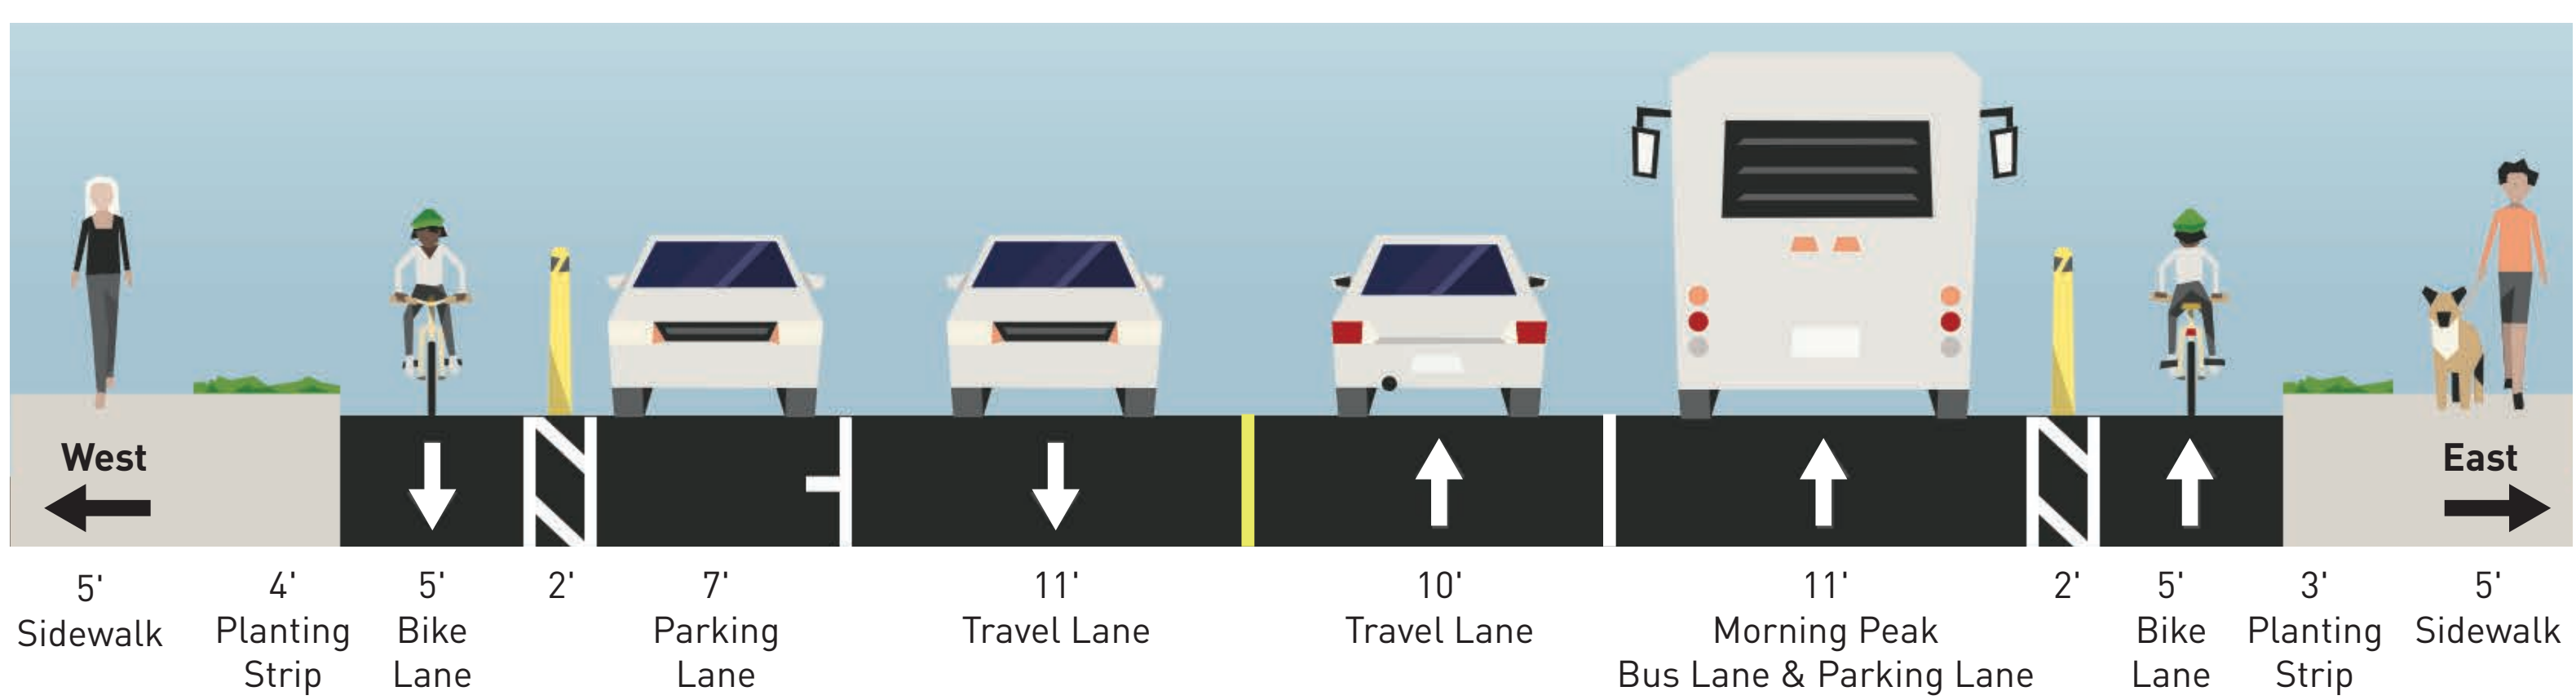

4 35TH AVE SW - SW YANCY ST





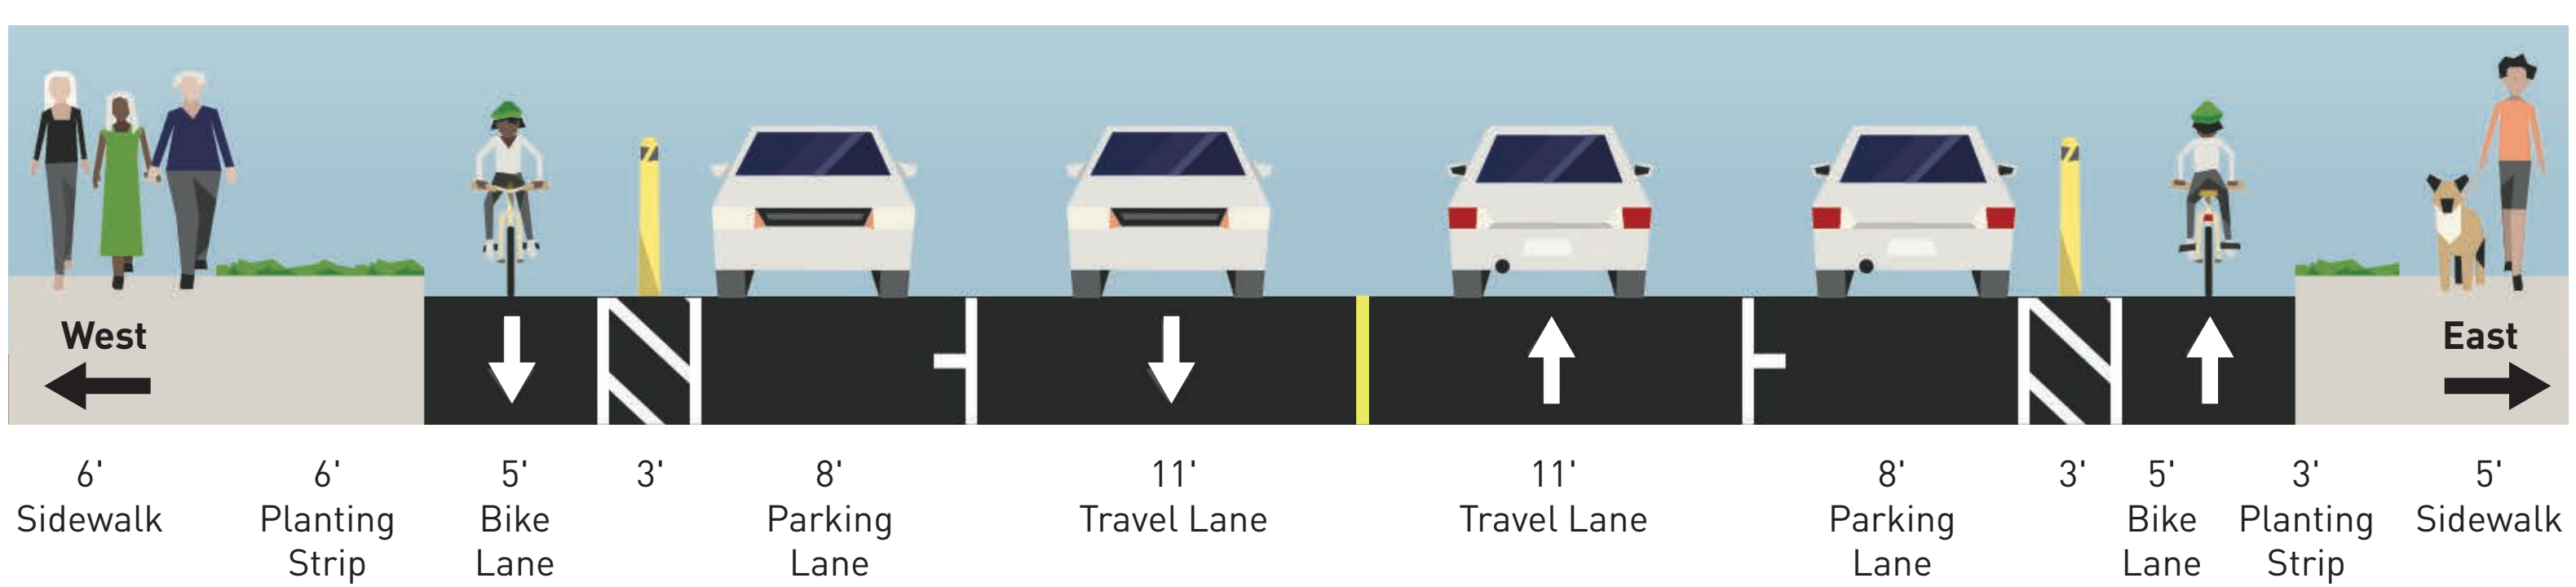


5 FAUNTLEROY WAY SW - 35TH AVE SW

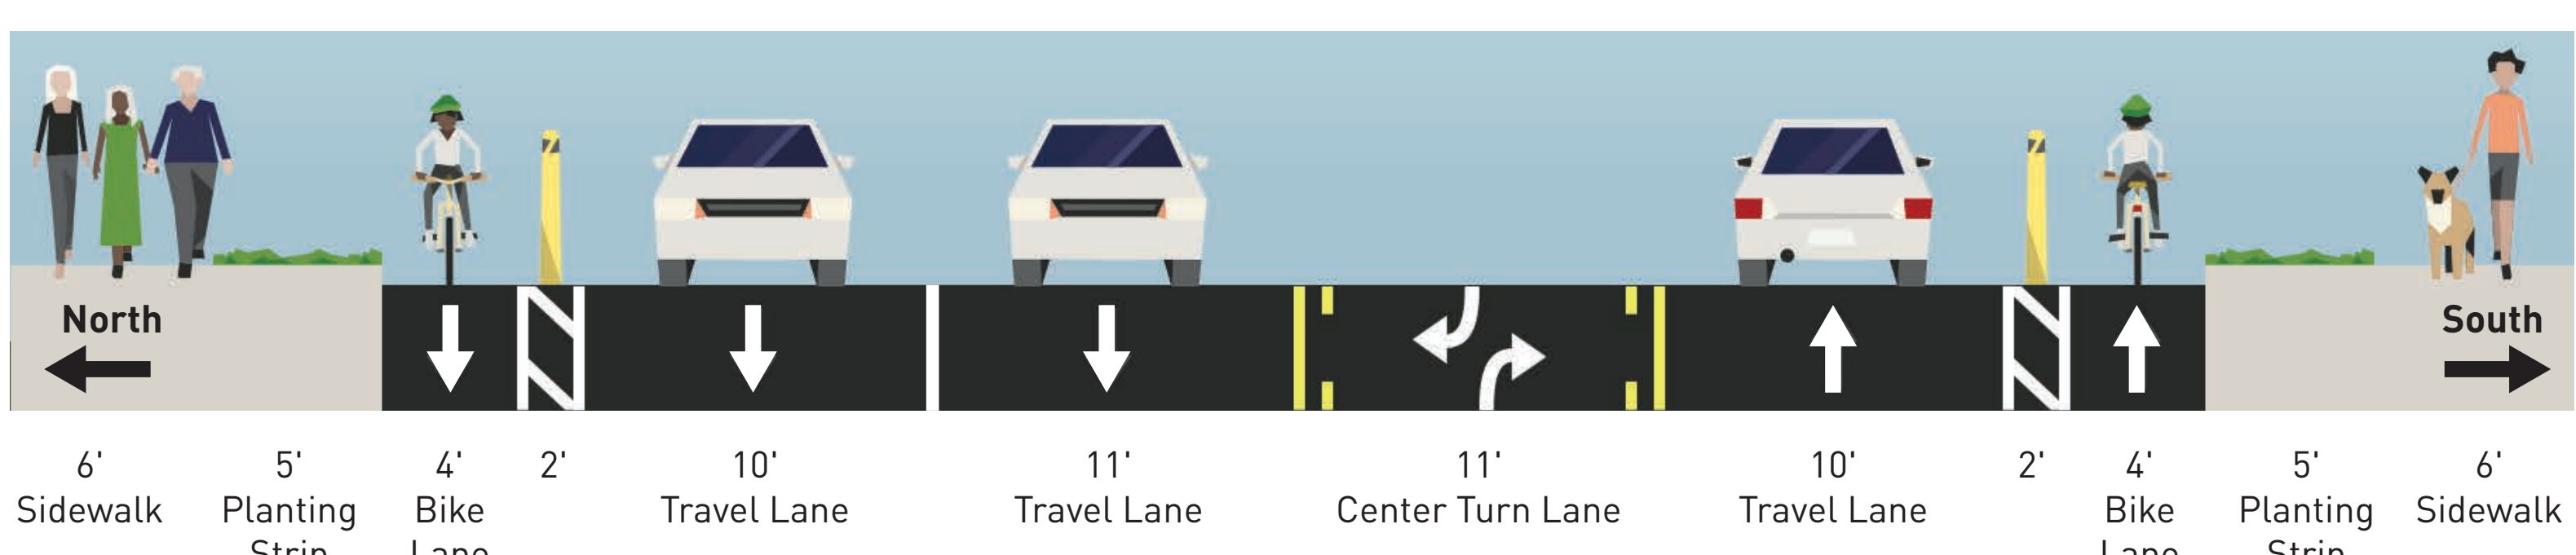

NOTE: Cross sections 1, 2, 3, and 4 are looking north. Cross section 5 is looking east.

Existing Cross sections

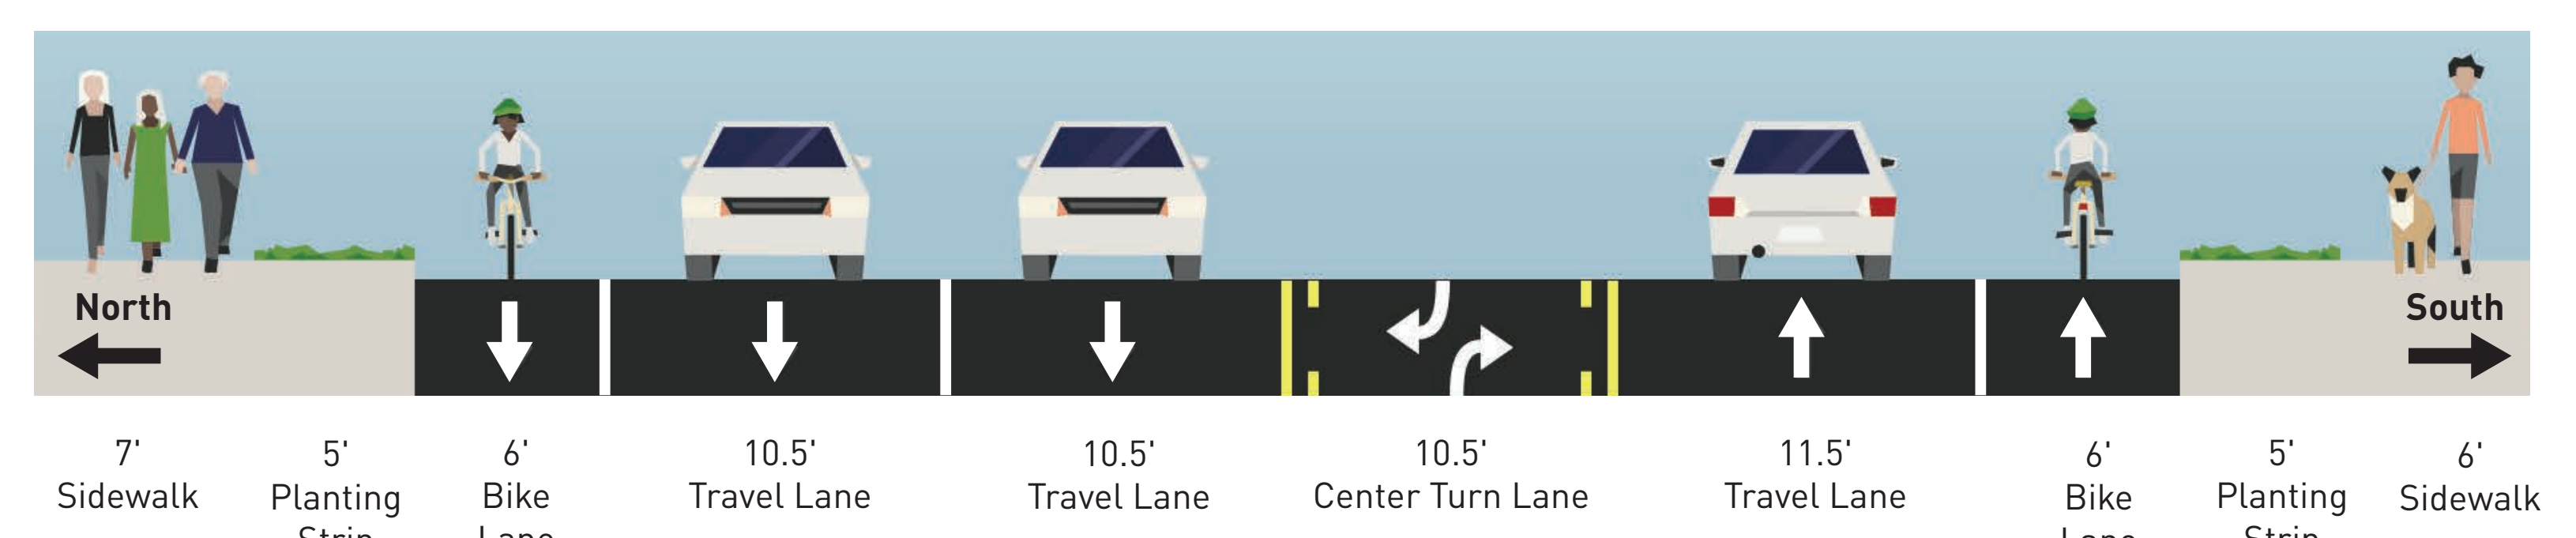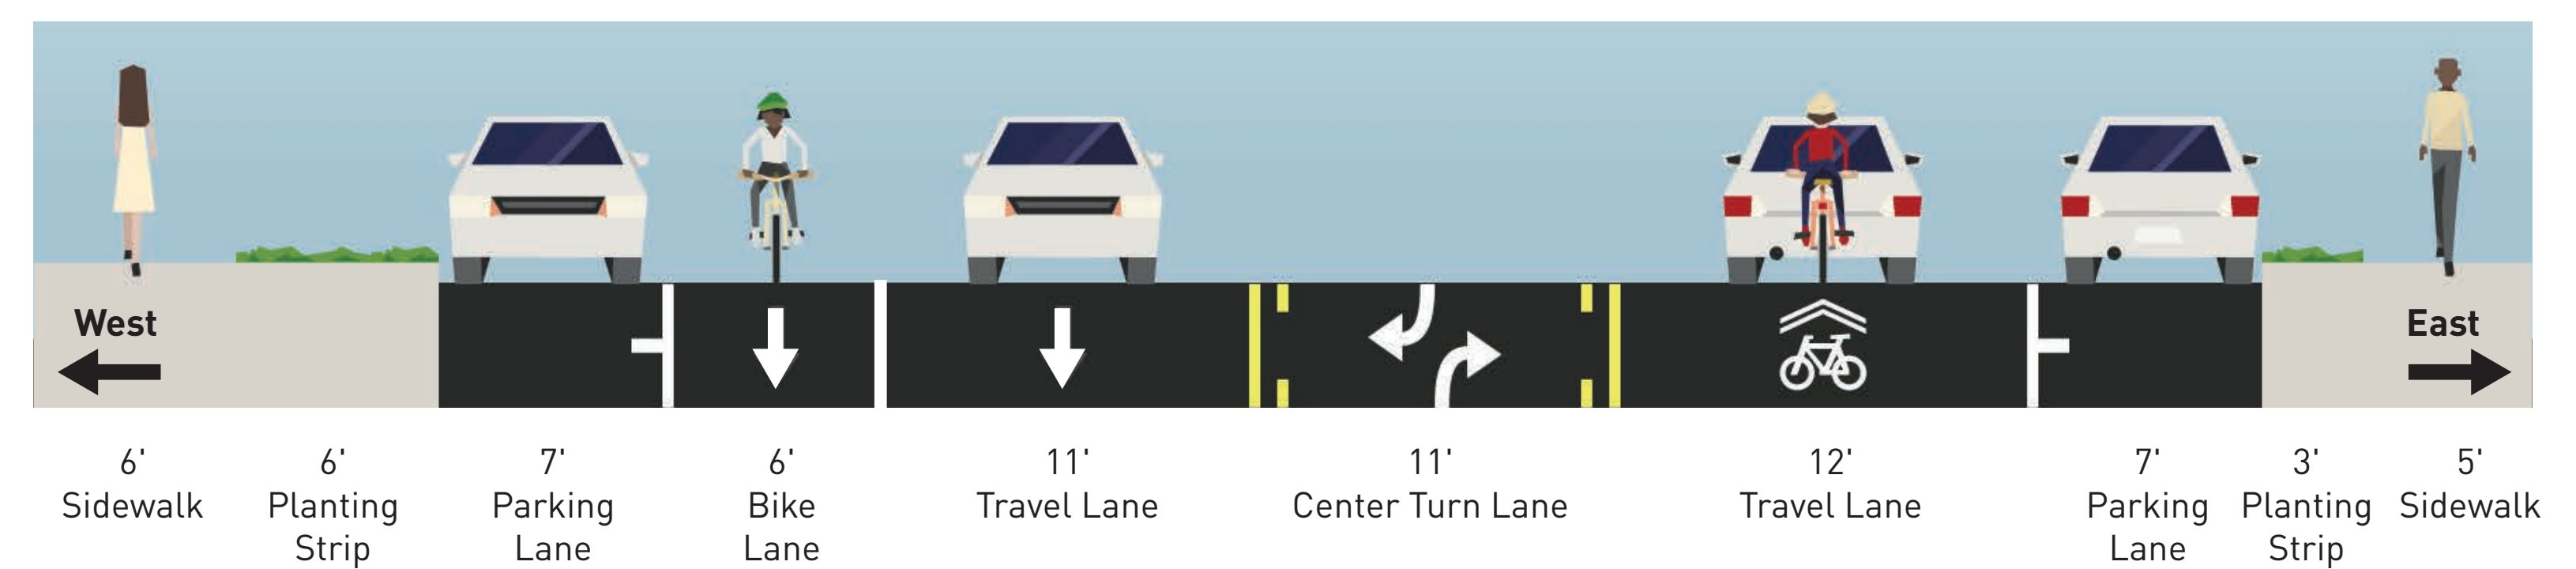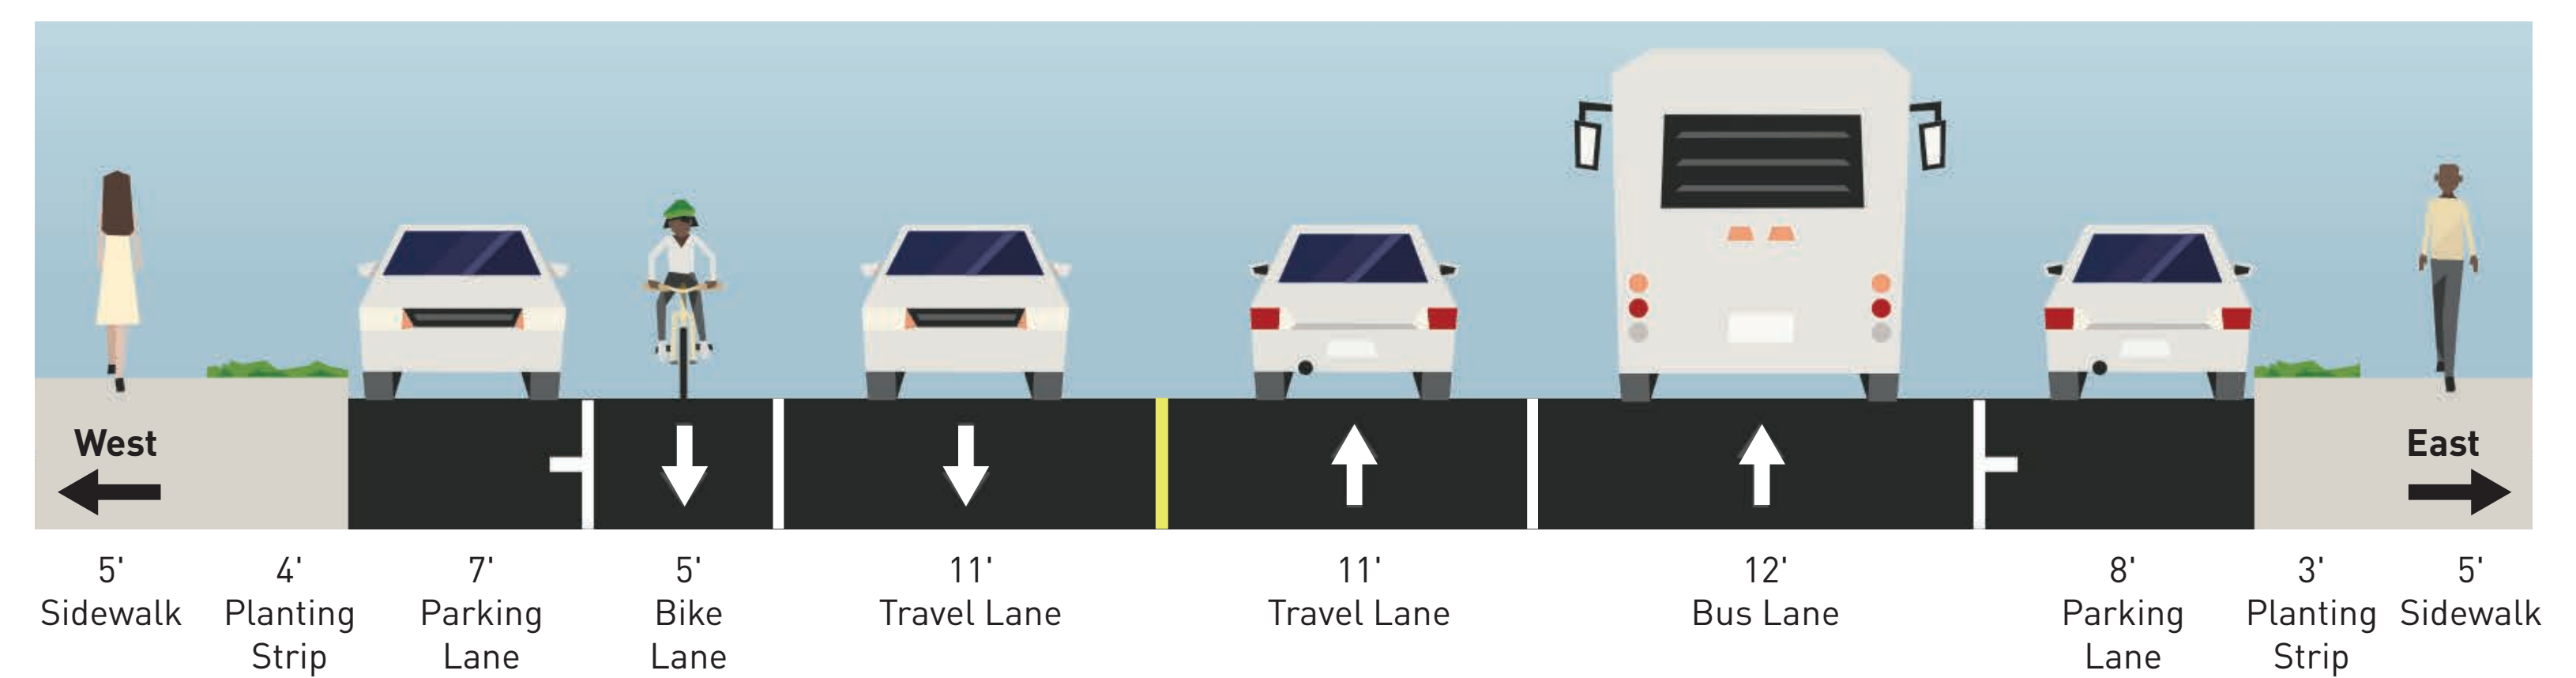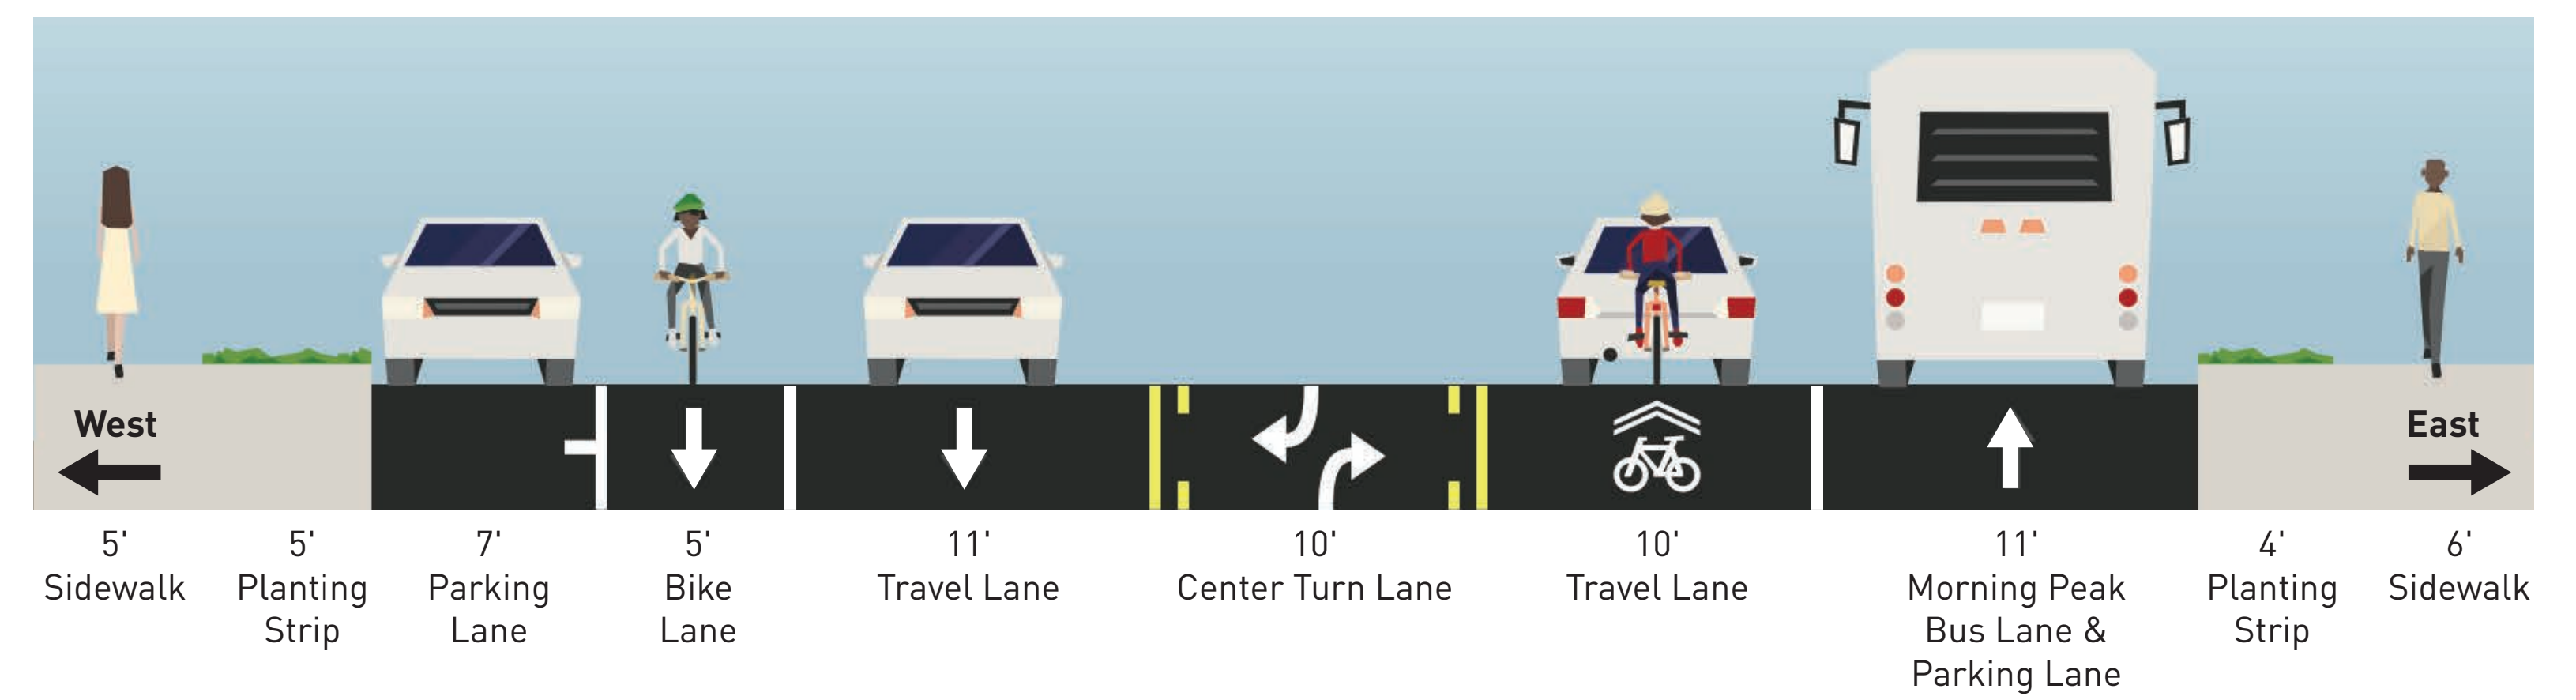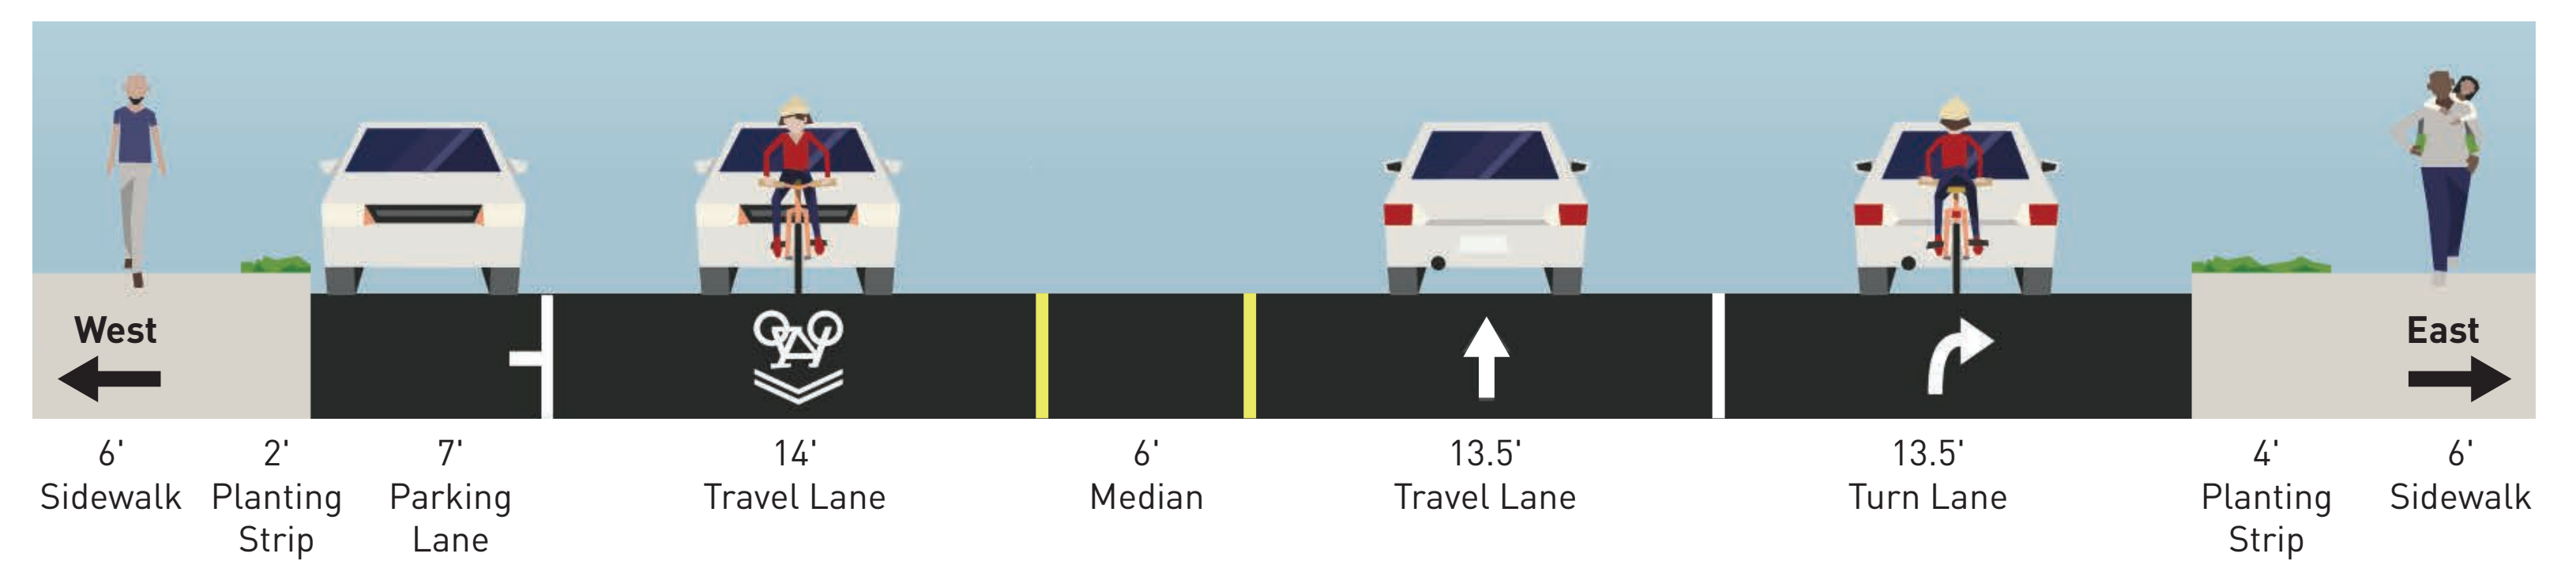

NOTE: Cross sections 1, 2, 3, and 4 are looking north. Cross section 5 is looking east.