

SITE PLAN - CORNER FRONTAGE UNIMPROVED

24 Hour Contact:	Project Address:
Phone Number:	Email:

INSTRUCTIONS - see CAM 2116 for further guidance


1. **Label** all street names.
2. Clearly **outline** area(s) proposed for use.
3. Show all **dimensions** for work areas. Include setback distances from curbs, centerlines, driveways, right of way width, etc.
4. **List** affected street frontages in the table below.

5. **Draw** existing features on site plan below.
 - Trees, tree pits, drip lines
 - Power poles, cabinets, pay-to-park kiosks
 - Fire hydrants
 - Street fixtures (bike racks, fixed trash containers, etc.)
 - Vaults/meter boxes
 - Areaways
 - Storm drain grates/manhole covers
 - Parking: metered/disabled
 - Loading zones
 - Transit or bus zones
 - Trolley lines/tracks
 - Near curb ramp(s)
 - Marked surfaces

Frontages	Work Area (sq. ft.)	Right of Way Impacts						
		Sidewalk	Planting Strip	Parking Lane	Bike Lane	Travel Lane	Alley	Unimproved Right of Way
Nw 65th St	30' x 10'			X	X			

Notes/Inspector Comments:

SITE PLAN

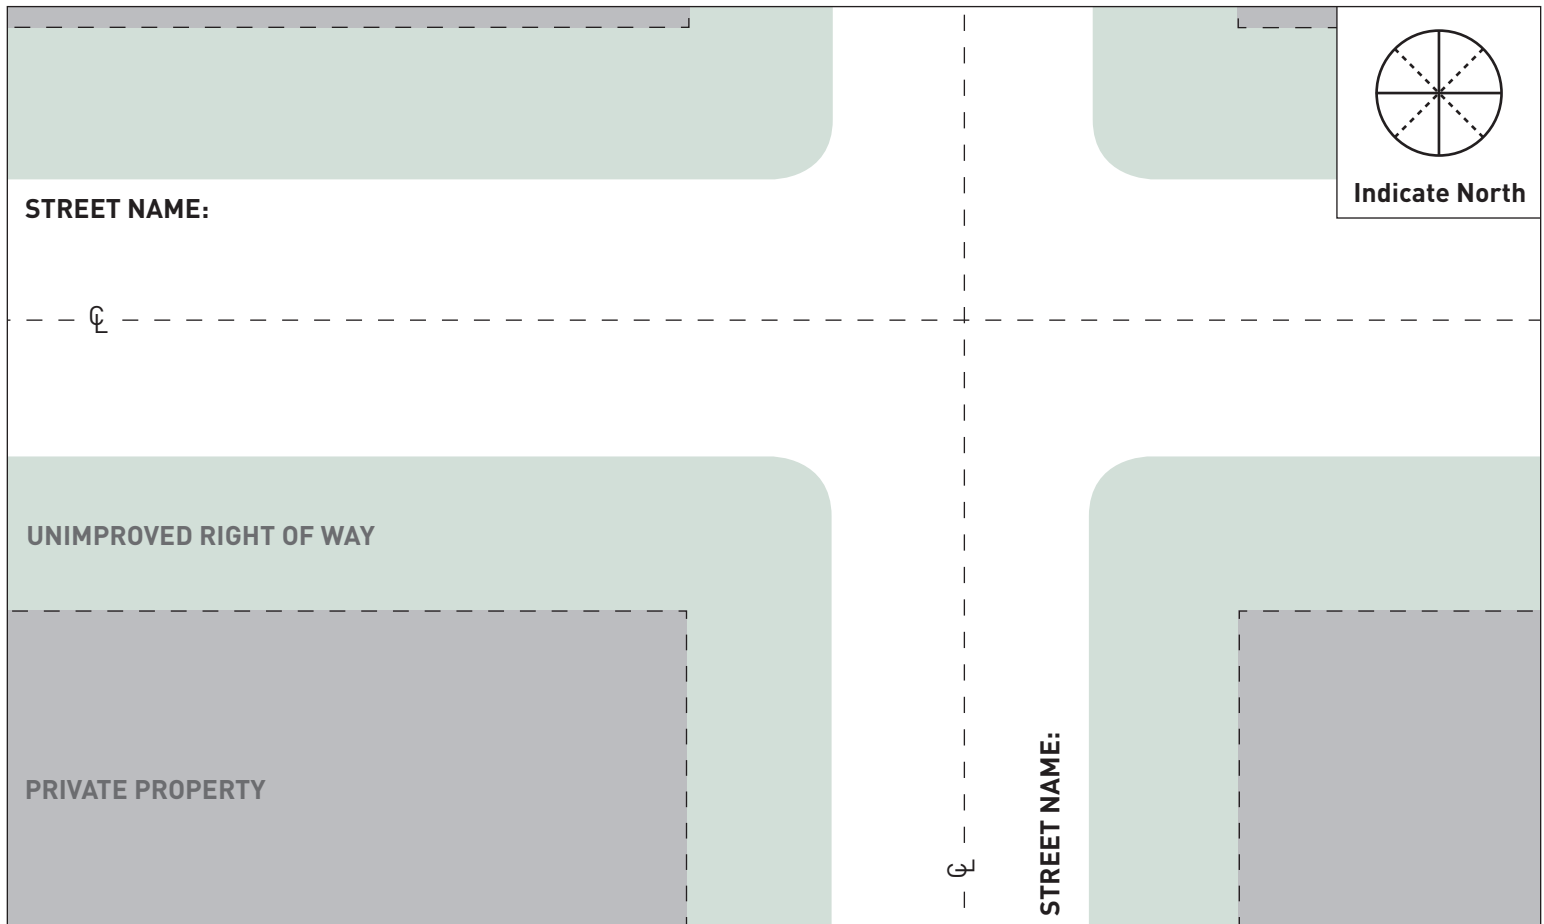

The site plan diagram shows a corner lot layout. The top-left area is labeled 'UNIMPROVED RIGHT OF WAY' and is shaded light green. The bottom-left area is labeled 'PRIVATE PROPERTY' and is shaded grey. Dashed lines indicate the boundaries of these areas. A north arrow is located in the top right corner, labeled 'Indicate North'. There are two 'STREET NAME:' labels, one on the left side and one on the bottom side, with dashed lines indicating where the street names should be written. A small 'C' symbol is present near the top-left corner of the lot.