

Appendix R

Corridor Concept Design Layout


MADISON STREET BUS RAPID TRANSIT

LEGEND:



	CONCRETE ROADWAY RESTORATION		LANDSCAPE
	ASPHALT ROADWAY RESTORATION		CONCRETE CURB
	SIDEWALK/DRIVEWAY RESTORATION		BUS STOP
	EXISTING SIDEWALK		BUS LANE
	EXISTING ROADWAY		BIKE LANE

	LOAD ZONE – RELOCATED
	TRANSIT SIGNAL PRIORITY
	BAT BUSINESS ACCESS AND TRANSIT


TREE LEGEND:

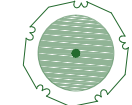	EXISTING TREE
	NEW TREE
	TREE TO BE REMOVED
	TREE REMOVAL AND REPLACEMENT

MADISON STREET BUS RAPID TRANSIT

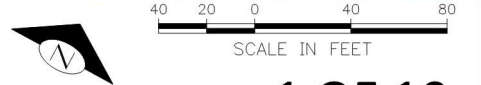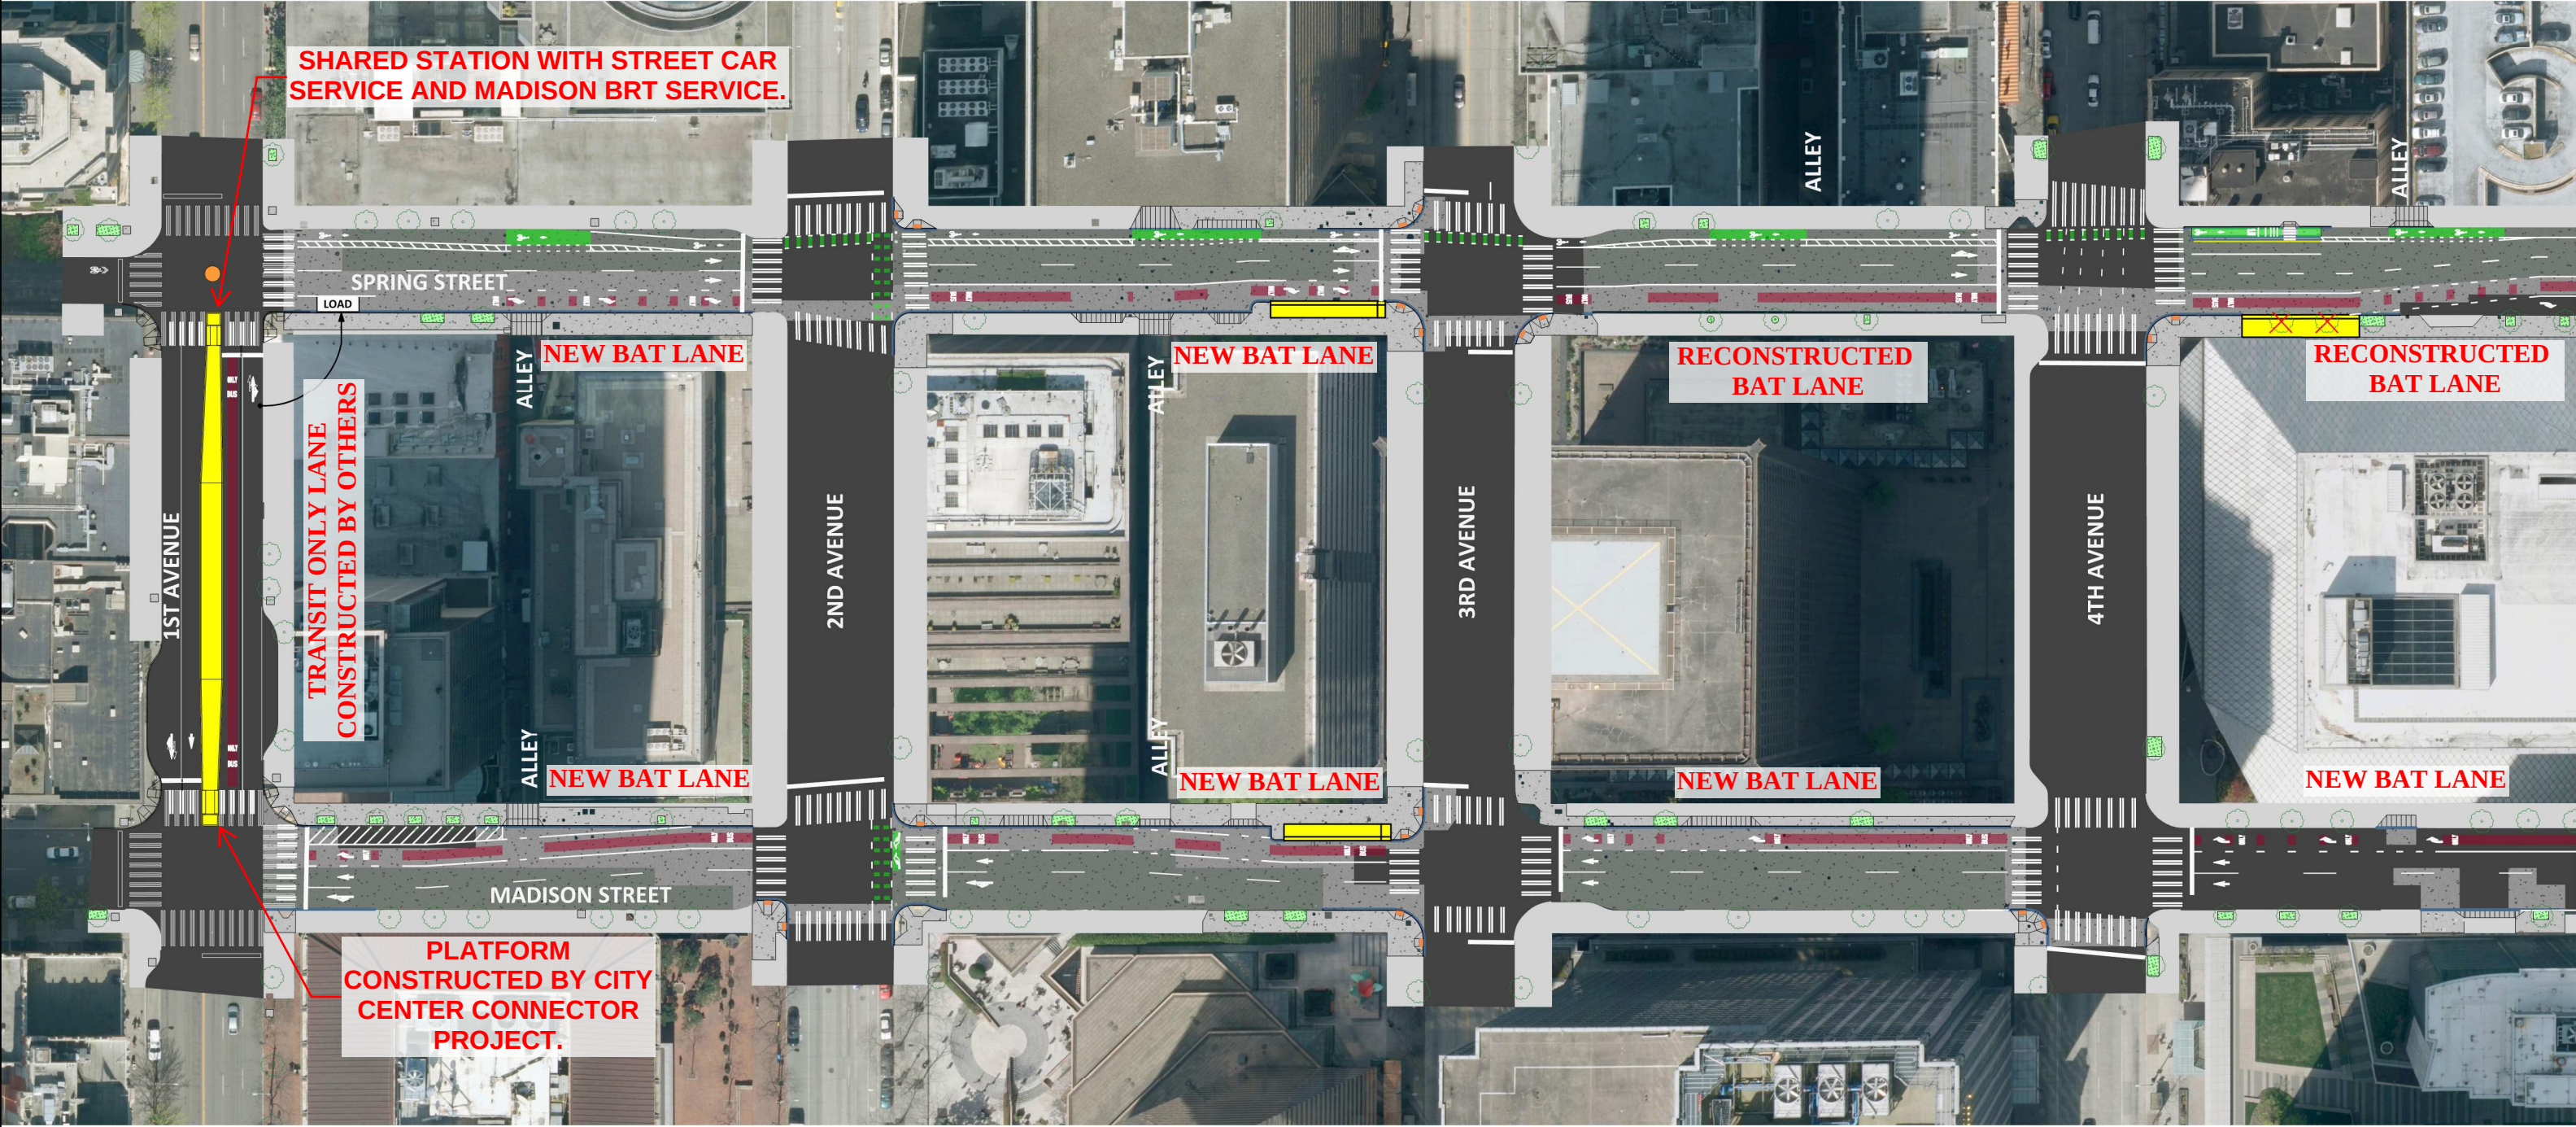

MADISON STREET BUS RAPID TRANSIT

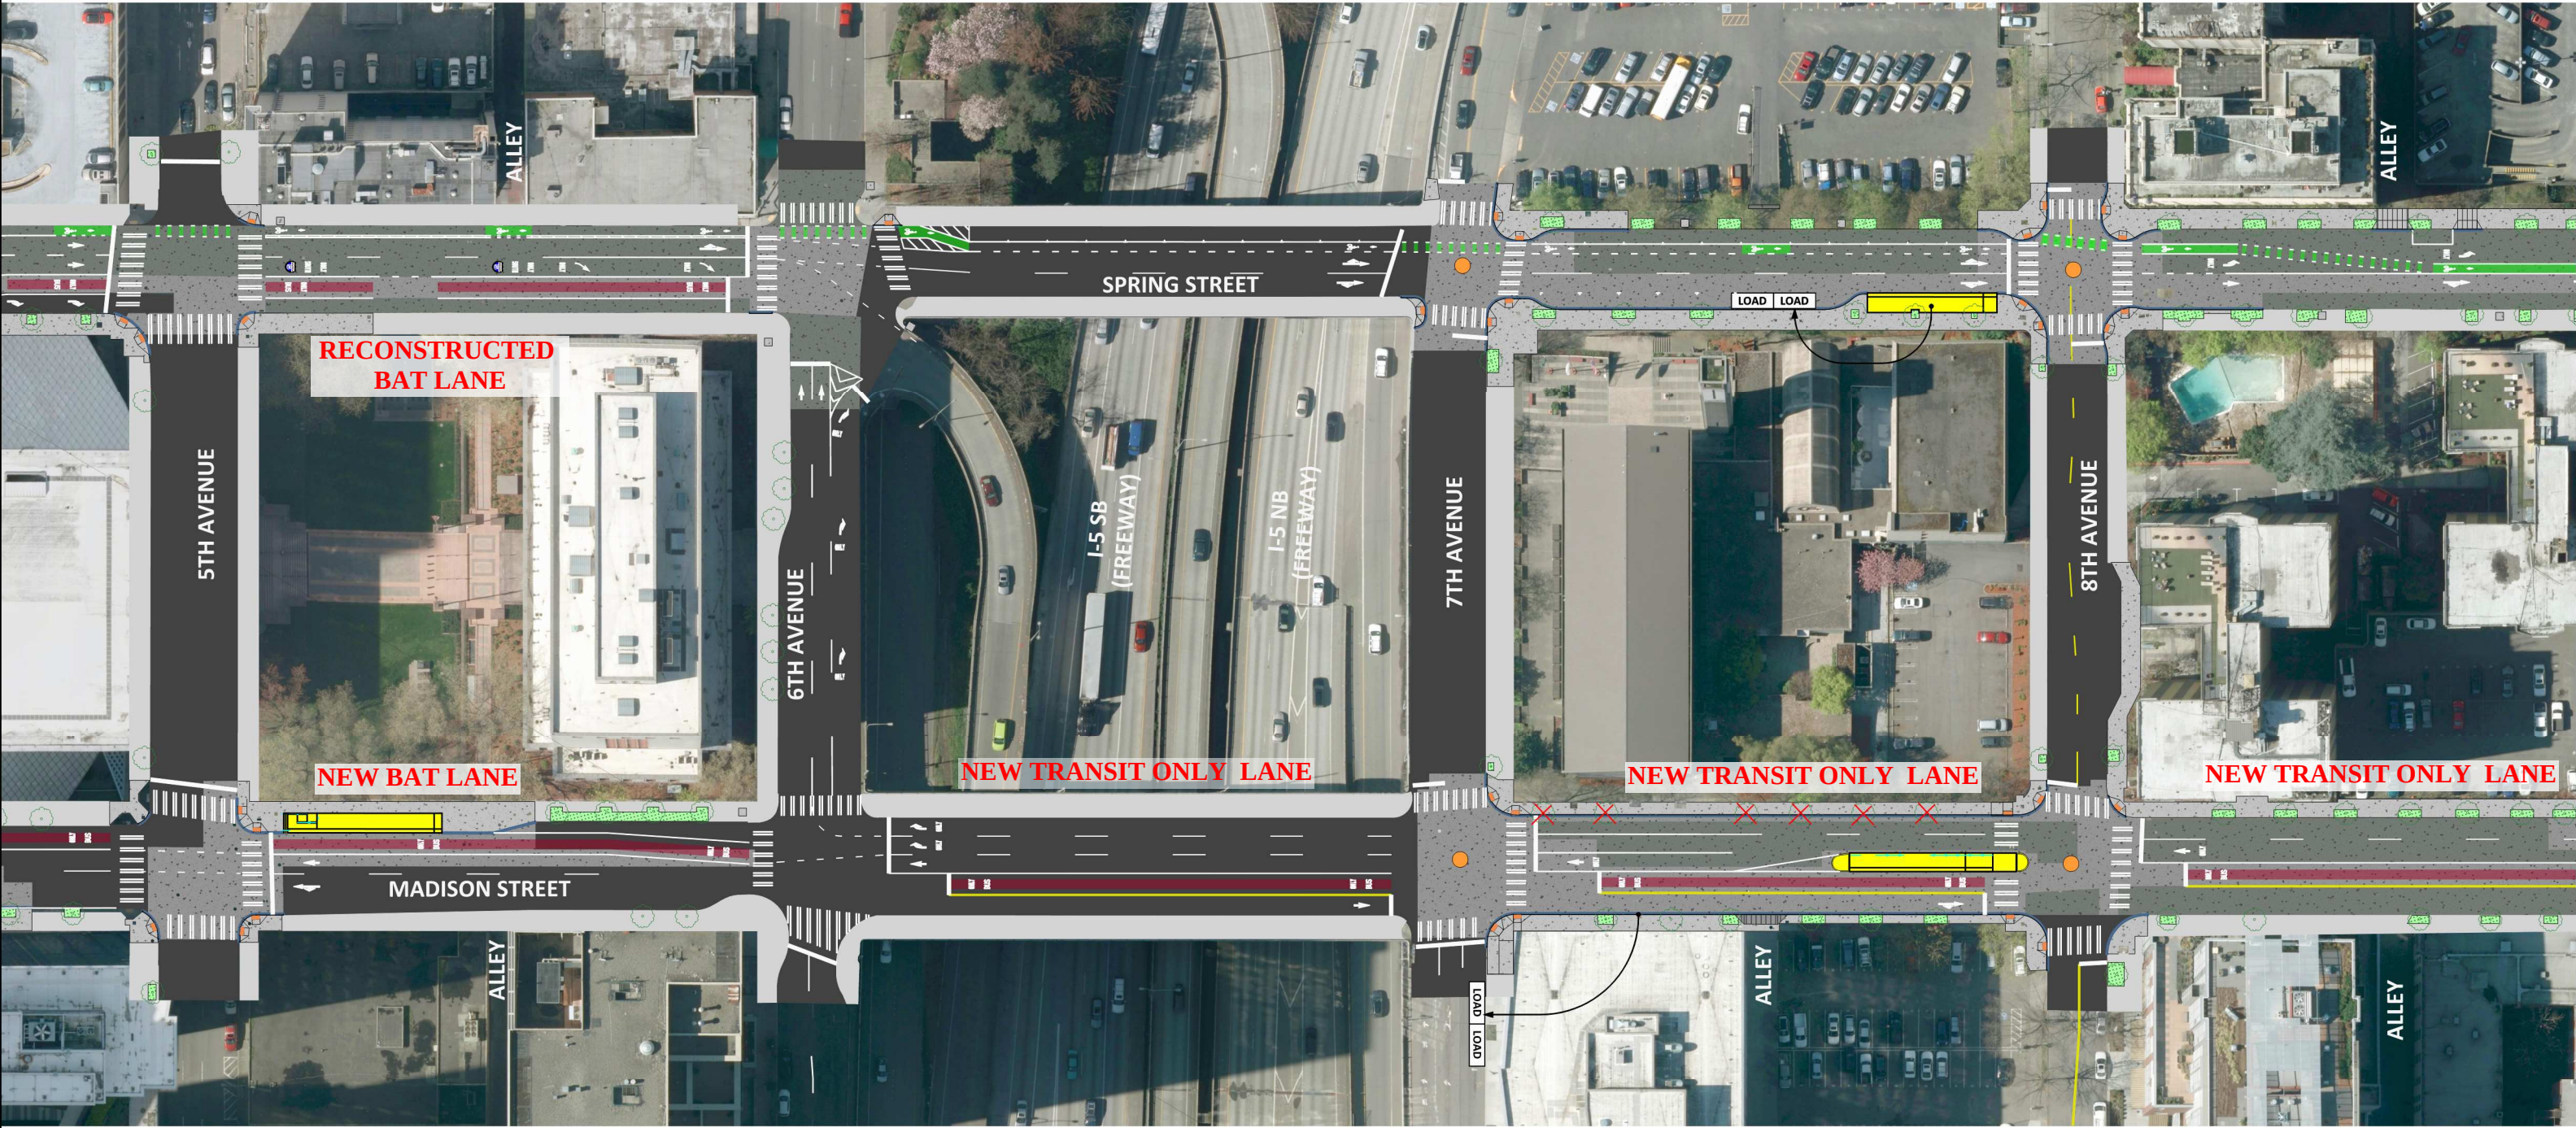


40 20 0 40 80
SCALE IN FEET

MADISON STREET BUS RAPID TRANSIT




40 20 0 40 80
SCALE IN FEET

MADISON STREET BUS RAPID TRANSIT

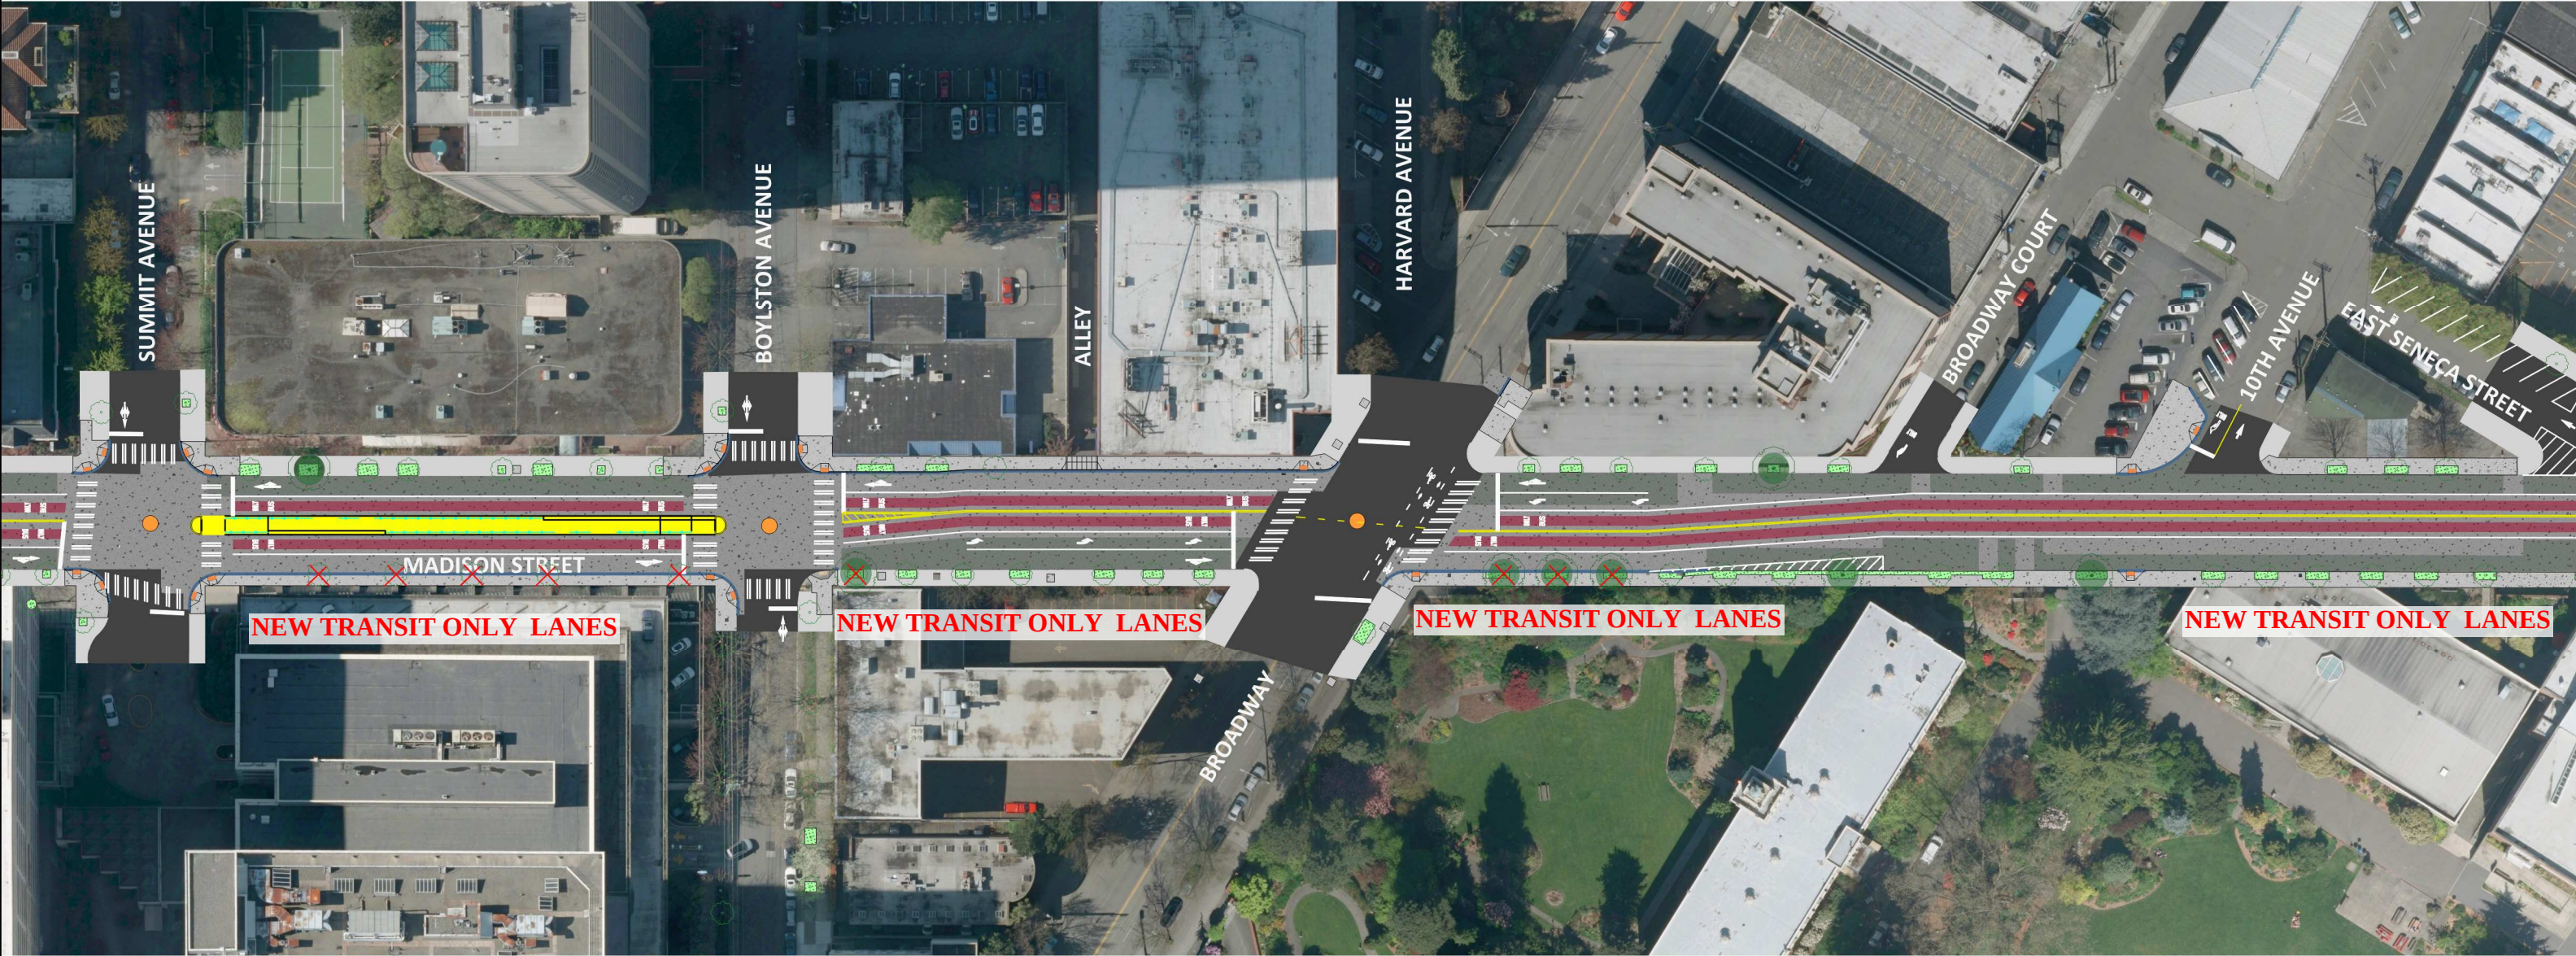

40 20 0 40 80
SCALE IN FEET

MADISON STREET BUS RAPID TRANSIT

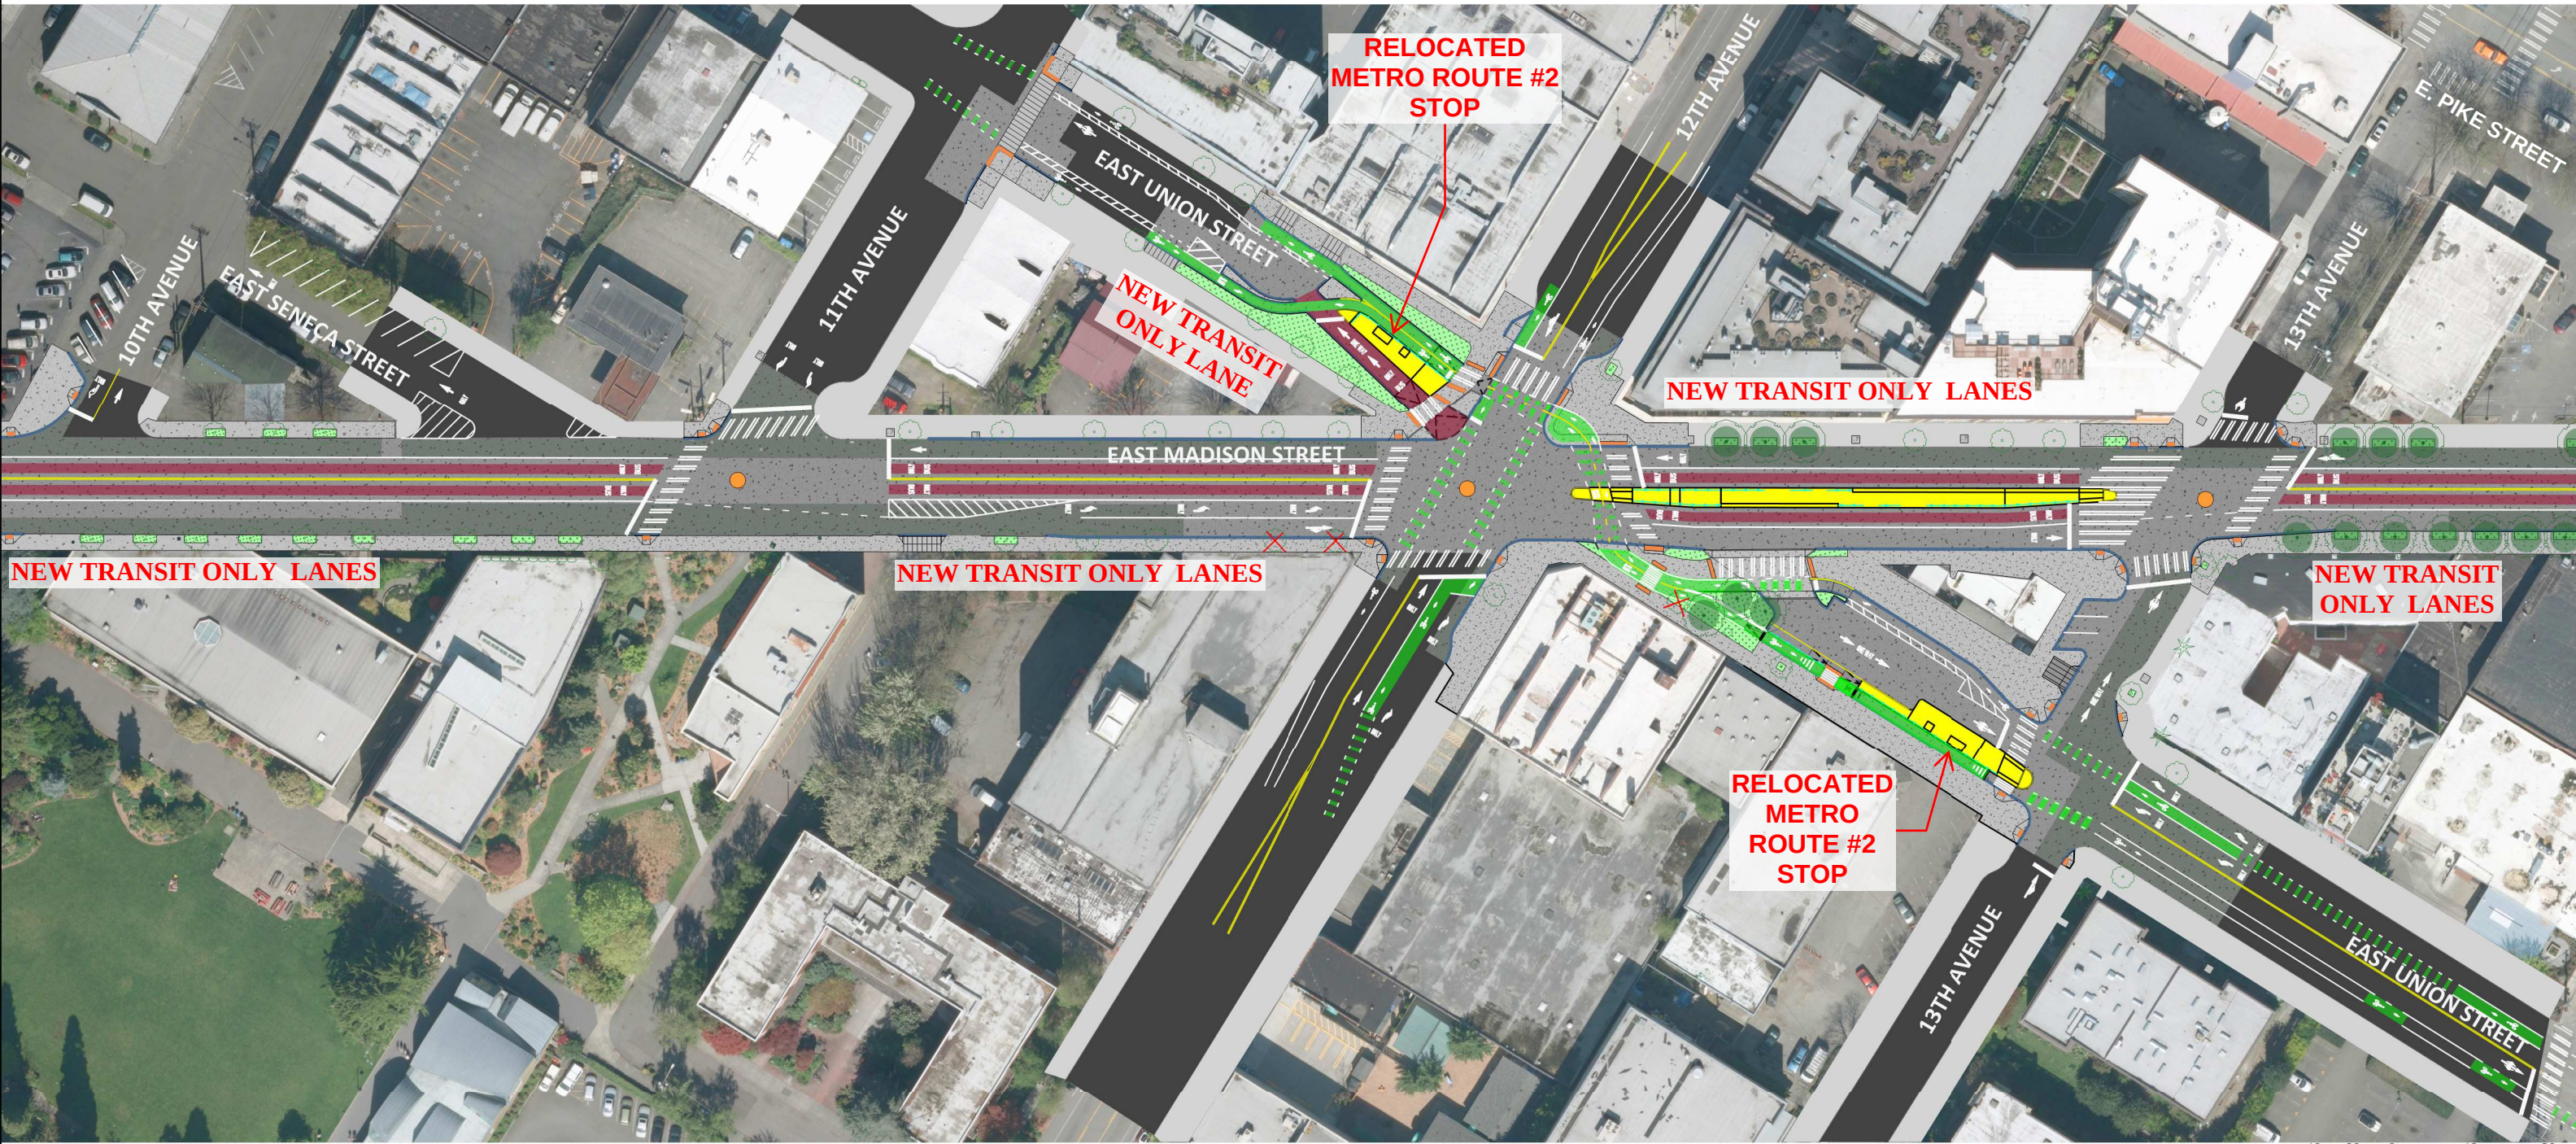

40 20 0 40 80
SCALE IN FEET

MADISON STREET BUS RAPID TRANSIT




40 20 0 40 80
SCALE IN FEET

MADISON STREET BUS RAPID TRANSIT



40 20 0 40 80
SCALE IN FEET

MADISON STREET BUS RAPID TRANSIT

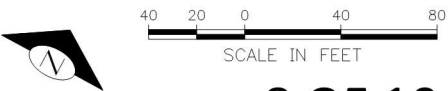

MADISON STREET BUS RAPID TRANSIT



40 20 0 40 80
SCALE IN FEET

MADISON STREET BUS RAPID TRANSIT

