




PLANTED MEDIAN

ASPHALT FULL DEPTH CONCRETE DRIVEWAY REPLACEMENT ASPHALT OVERLAY/SPOT REPLACEMENT SIDEWALK

RAPIDRIDE STATION

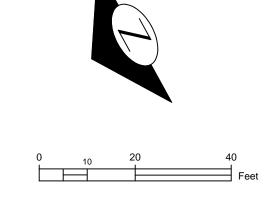

DELRIDGE WAY SW - RAPIDRIDE H LINE 1 OF 32






PLANTED MEDIAN

ASPHALT FULL DEPTH CONCRETE DRIVEWAY
REPLACEMENT


CONCRETE STREET ASPHALT OVERLAY/SPOT REPLACEMENT

SIDEWALK

RAPIDRIDE STATION

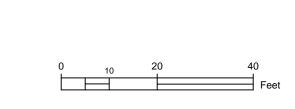

DELRIDGE WAY SW - RAPIDRIDE H LINE 2 OF 32

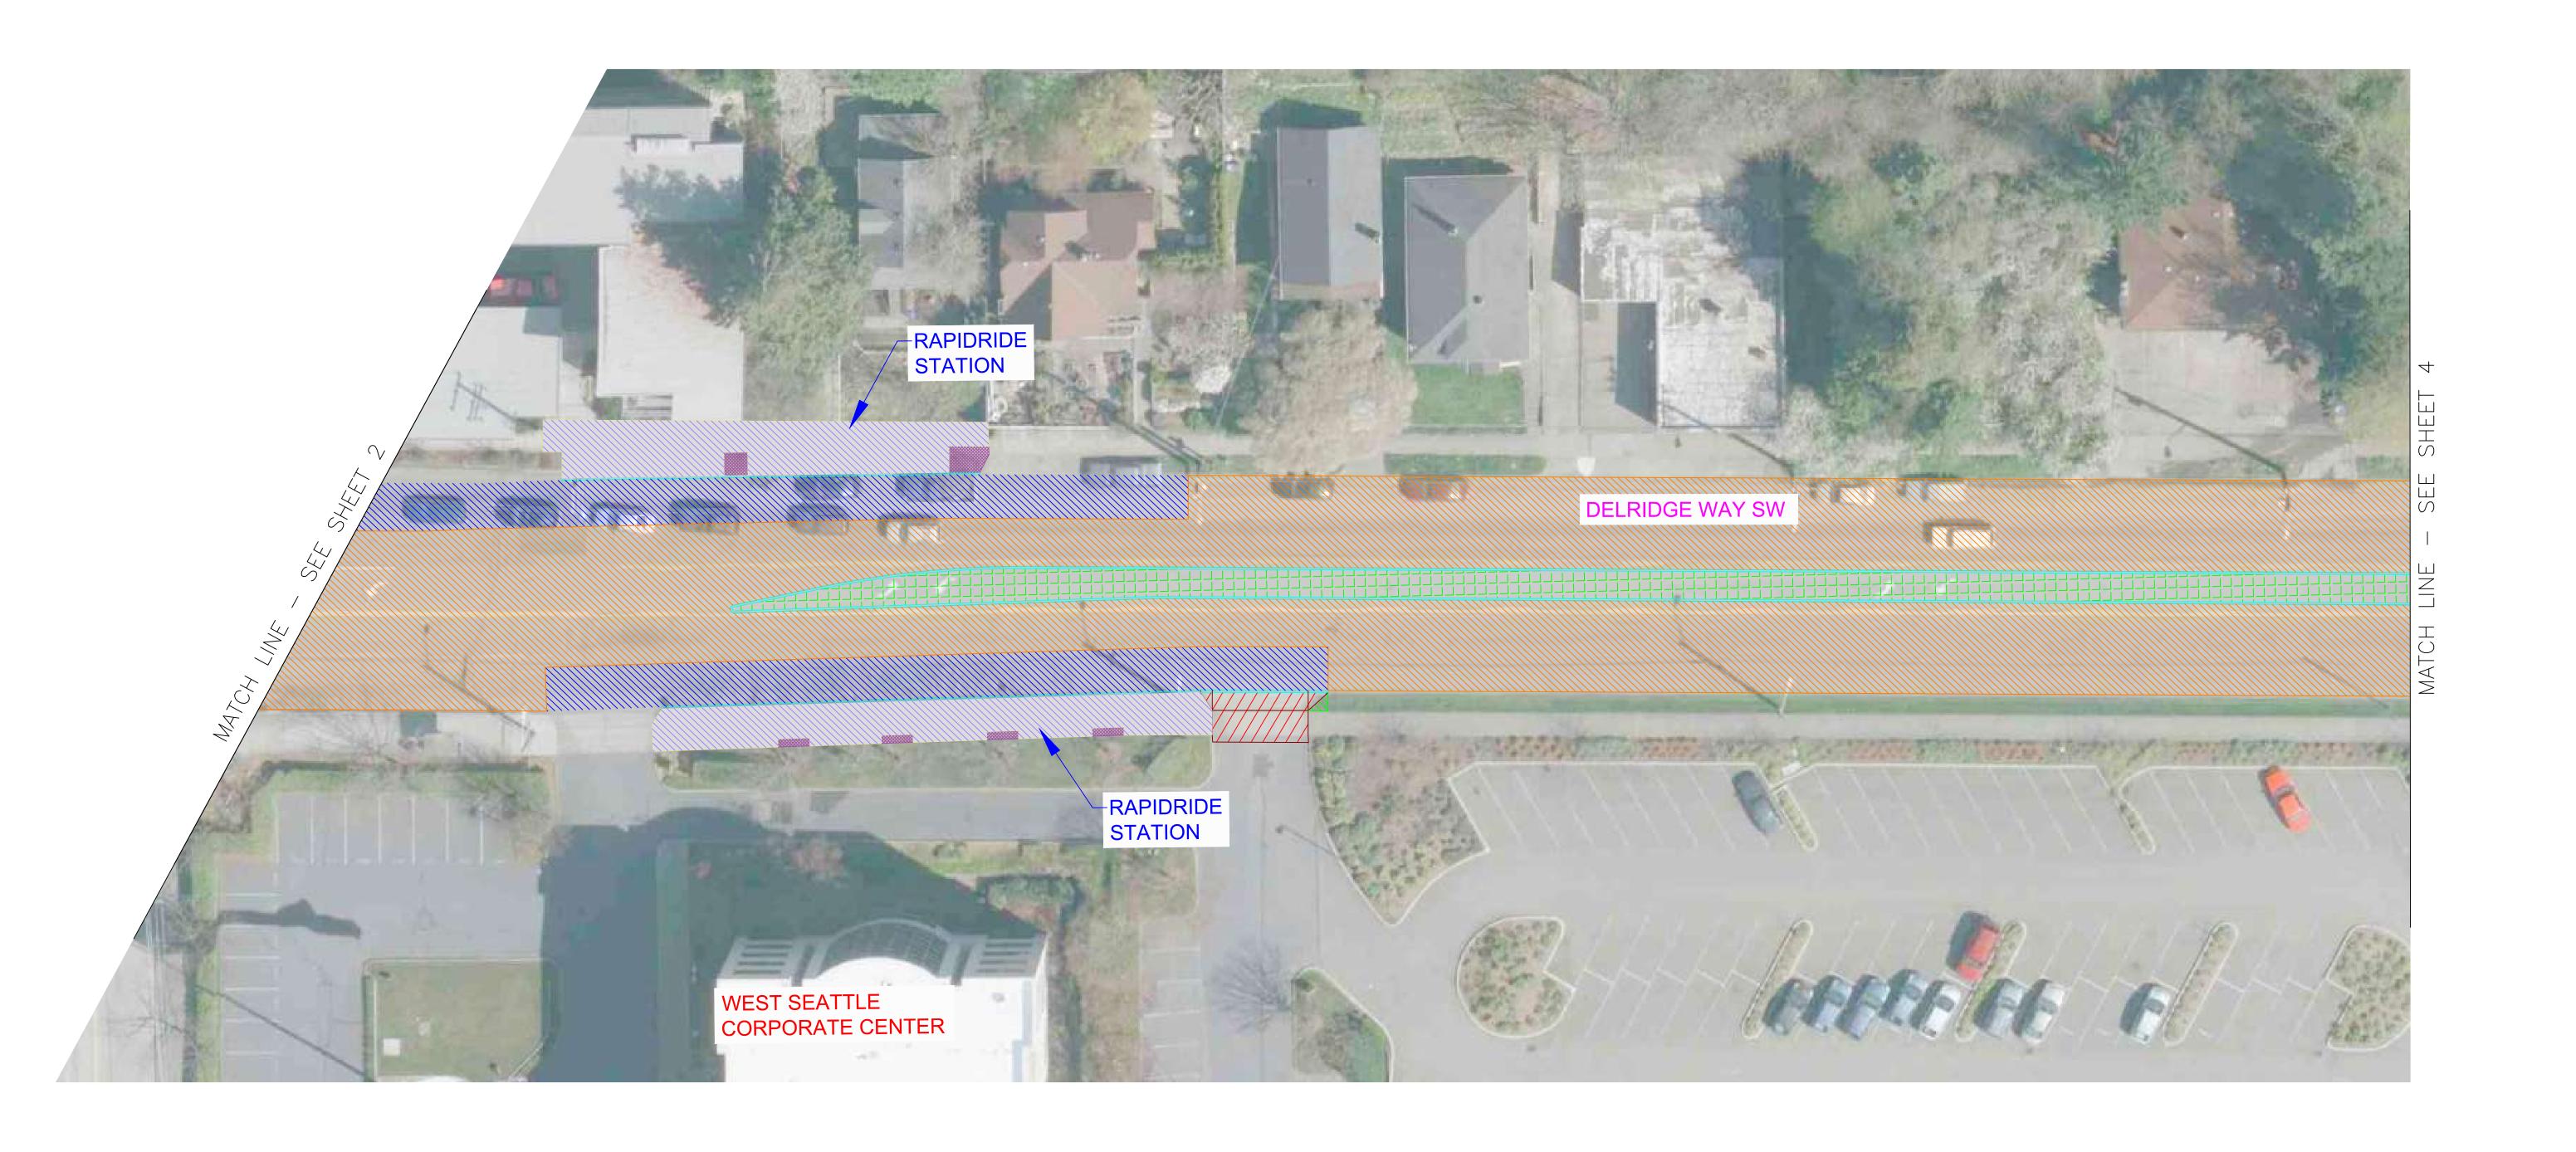




PLANTED MEDIAN



RAPIDRIDE STATION

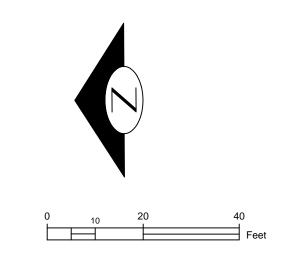

DELRIDGE WAY SW — RAPIDRIDE H LINE 3 OF 32






PLANTED MEDIAN

ASPHALT FULL DEPTH CONCRETE DRIVEWAY REPLACEMENT


CONCRETE STREET ASPHALT OVERLAY/SPOT REPLACEMENT

LANDSCAPING SIDEWALK

RAPIDRIDE STATION

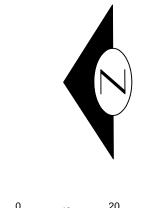

DELRIDGE WAY SW - RAPIDRIDE H LINE 4 OF 32

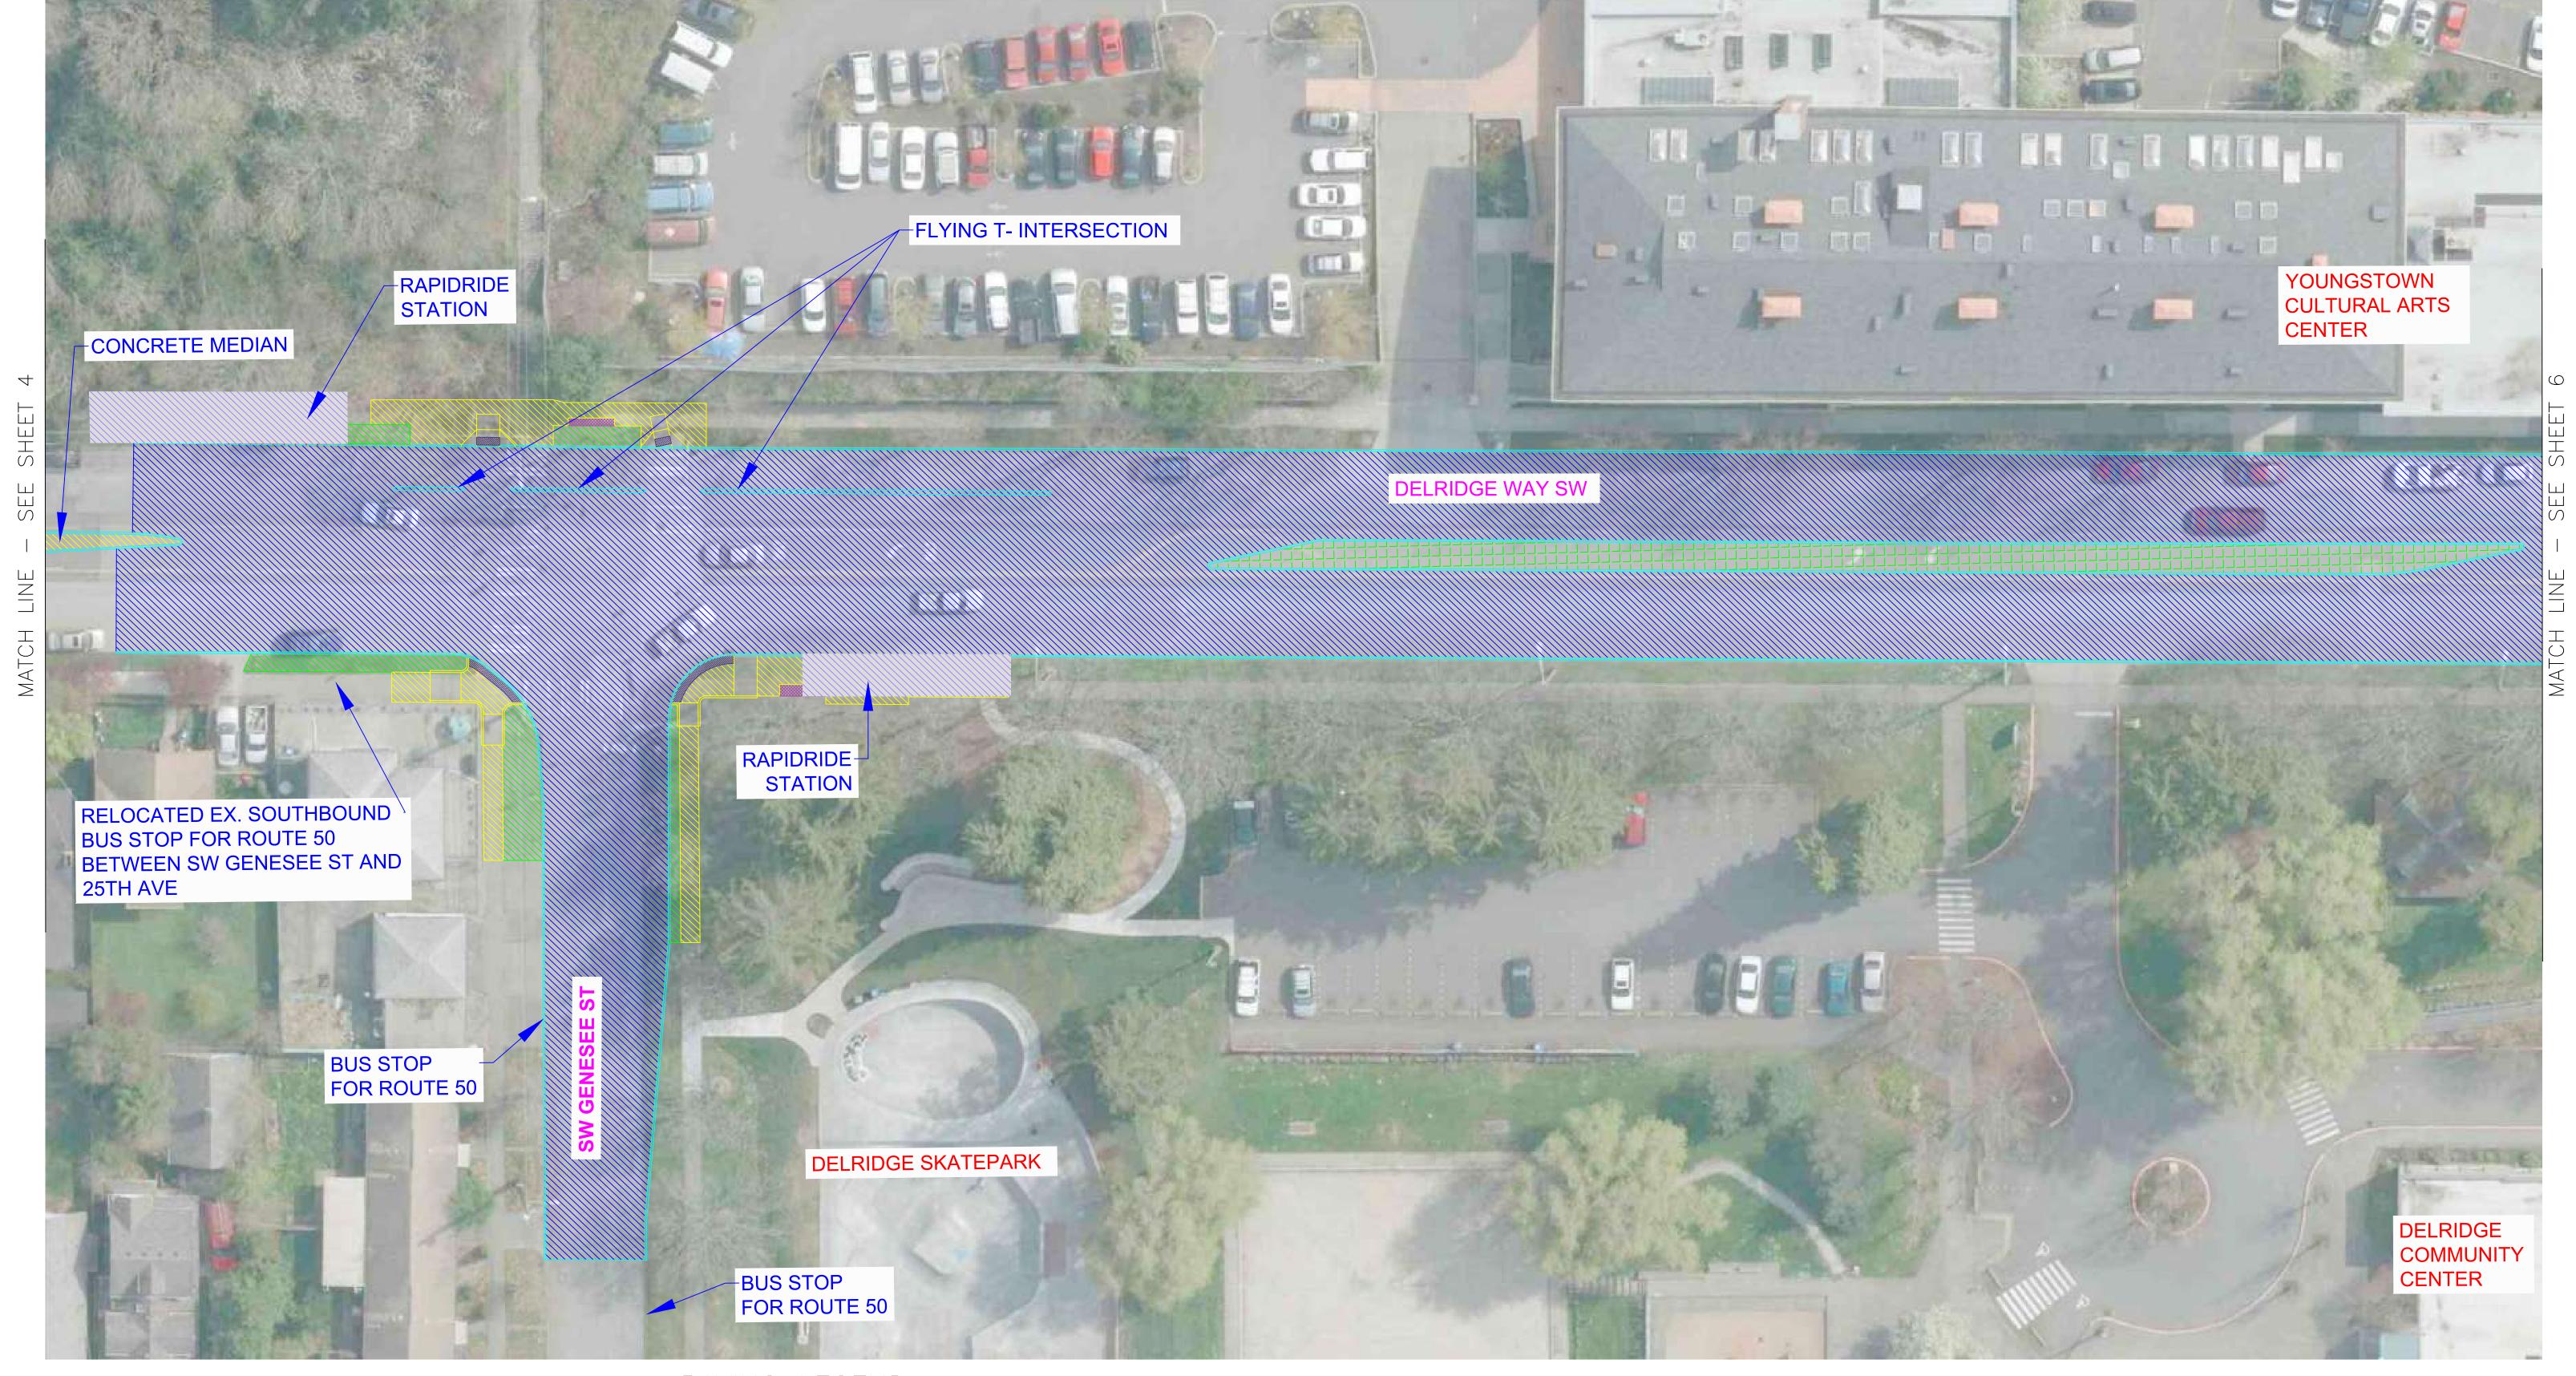




PLANTED MEDIAN

ASPHALT FULL DEPTH CONCRETE DRIVEWAY REPLACEMENT


CONCRETE STREET ASPHALT OVERLAY/SPOT REPLACEMENT

LANDSCAPING SIDEWALK

RAPIDRIDE STATION

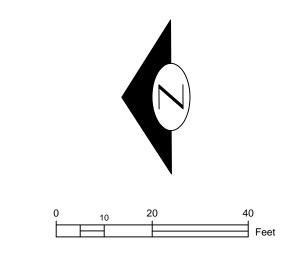

DELRIDGE WAY SW — RAPIDRIDE H LINE 5 OF 32

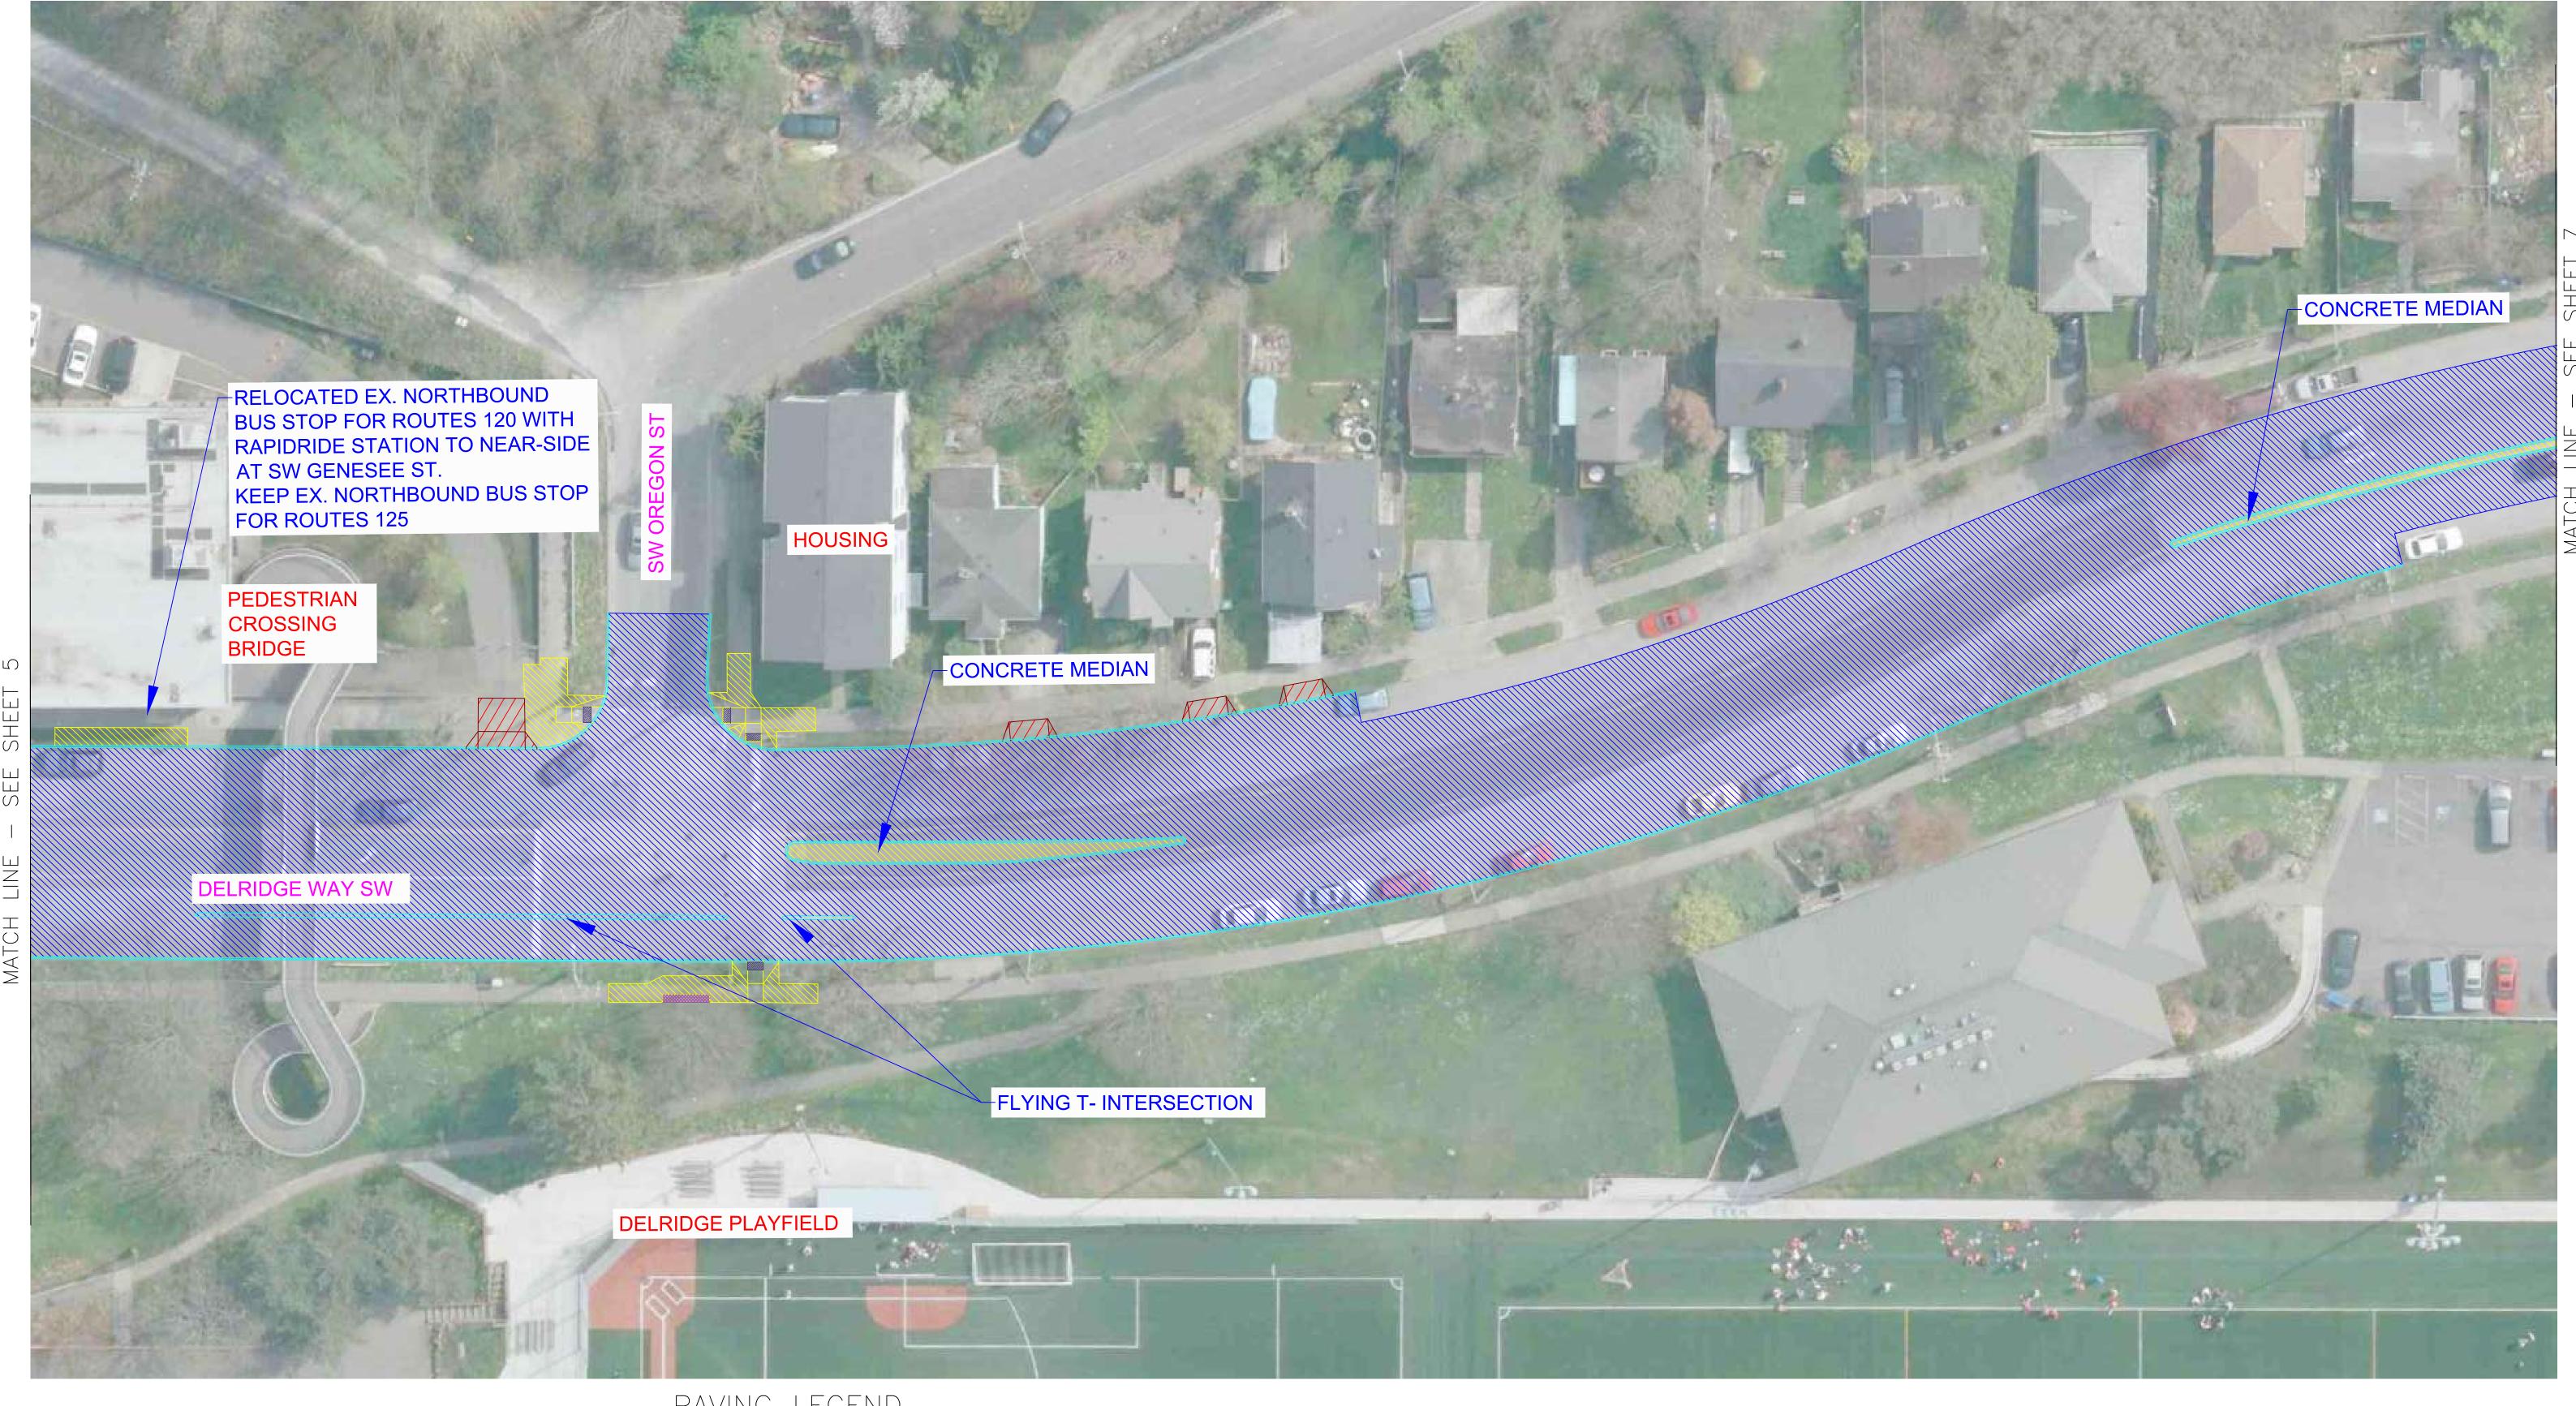





PLANTED MEDIAN

ASPHALT FULL DEPTH CONCRETE DRIVEWAY REPLACEMENT ASPHALT OVERLAY/SPOT REPLACEMENT CONCRETE STREET SIDEWALK

RAPIDRIDE STATION

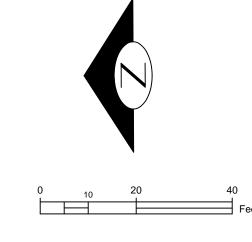

DELRIDGE WAY SW - RAPIDRIDE H LINE 6 OF 32

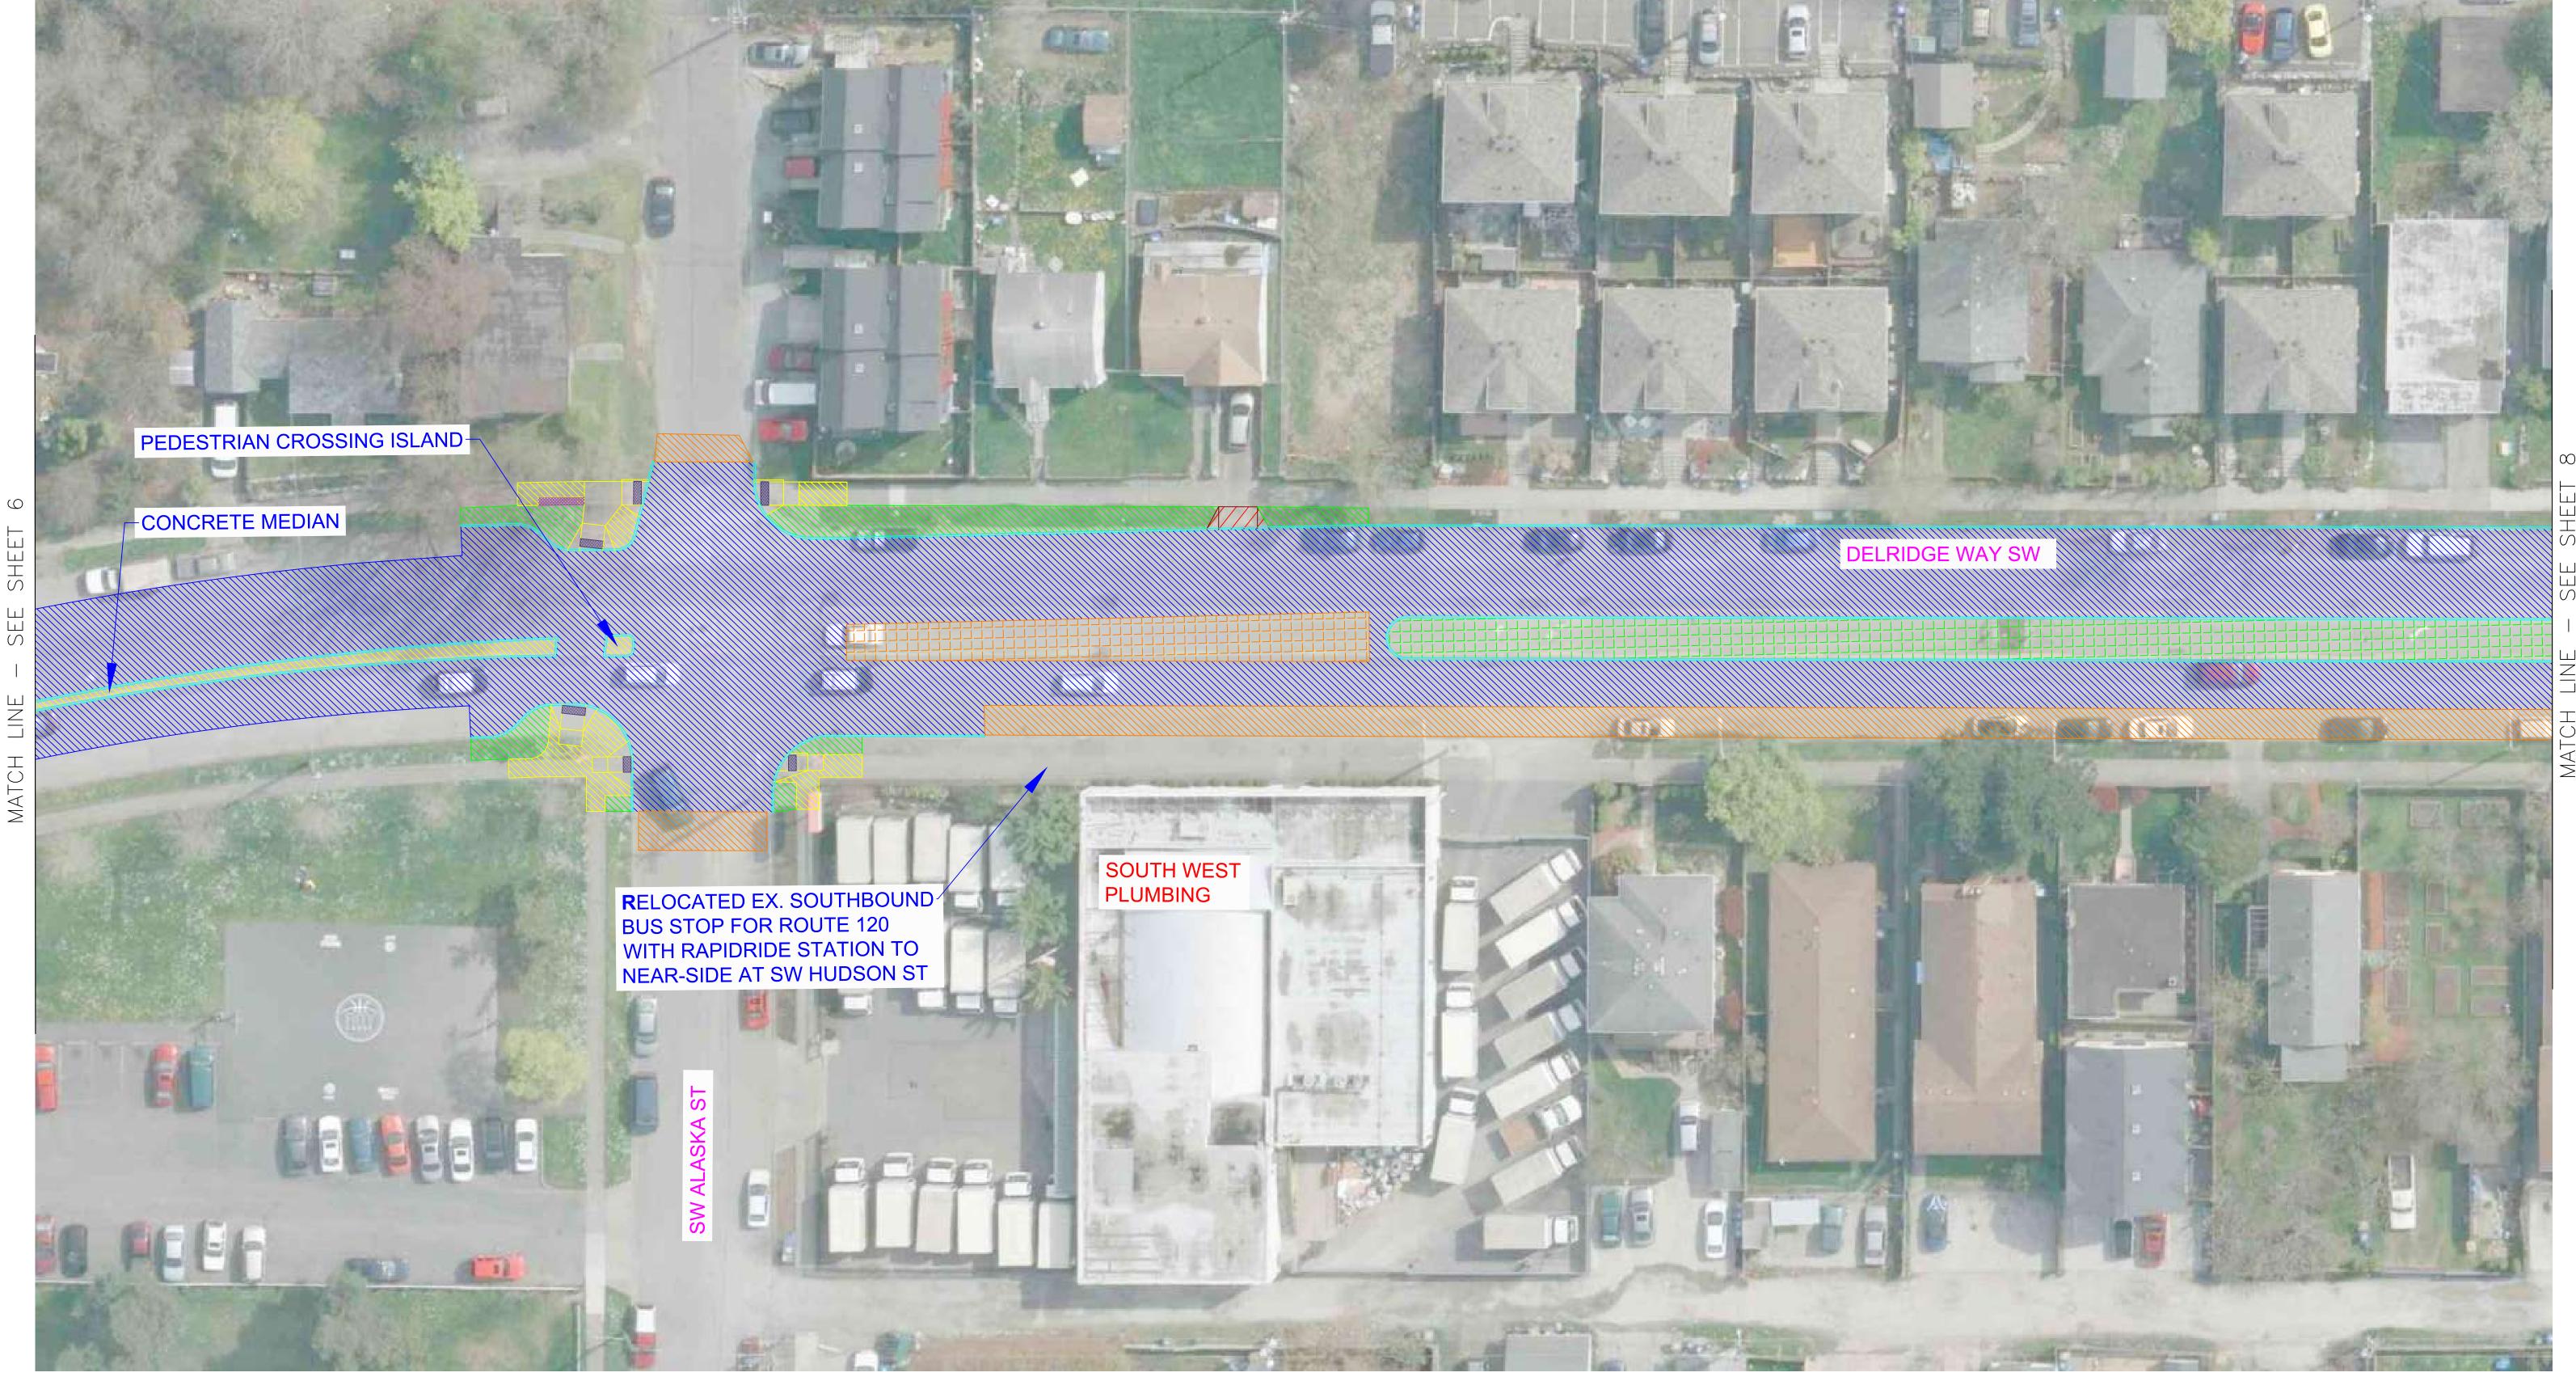




PLANTED MEDIAN

ASPHALT FULL DEPTH CONCRETE DRIVEWAY REPLACEMENT


CONCRETE STREET ASPHALT OVERLAY/SPOT REPLACEMENT

LANDSCAPING SIDEWALK

RAPIDRIDE STATION

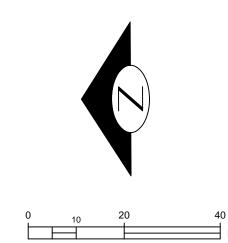

DELRIDGE WAY SW - RAPIDRIDE H LINE 7 OF 32

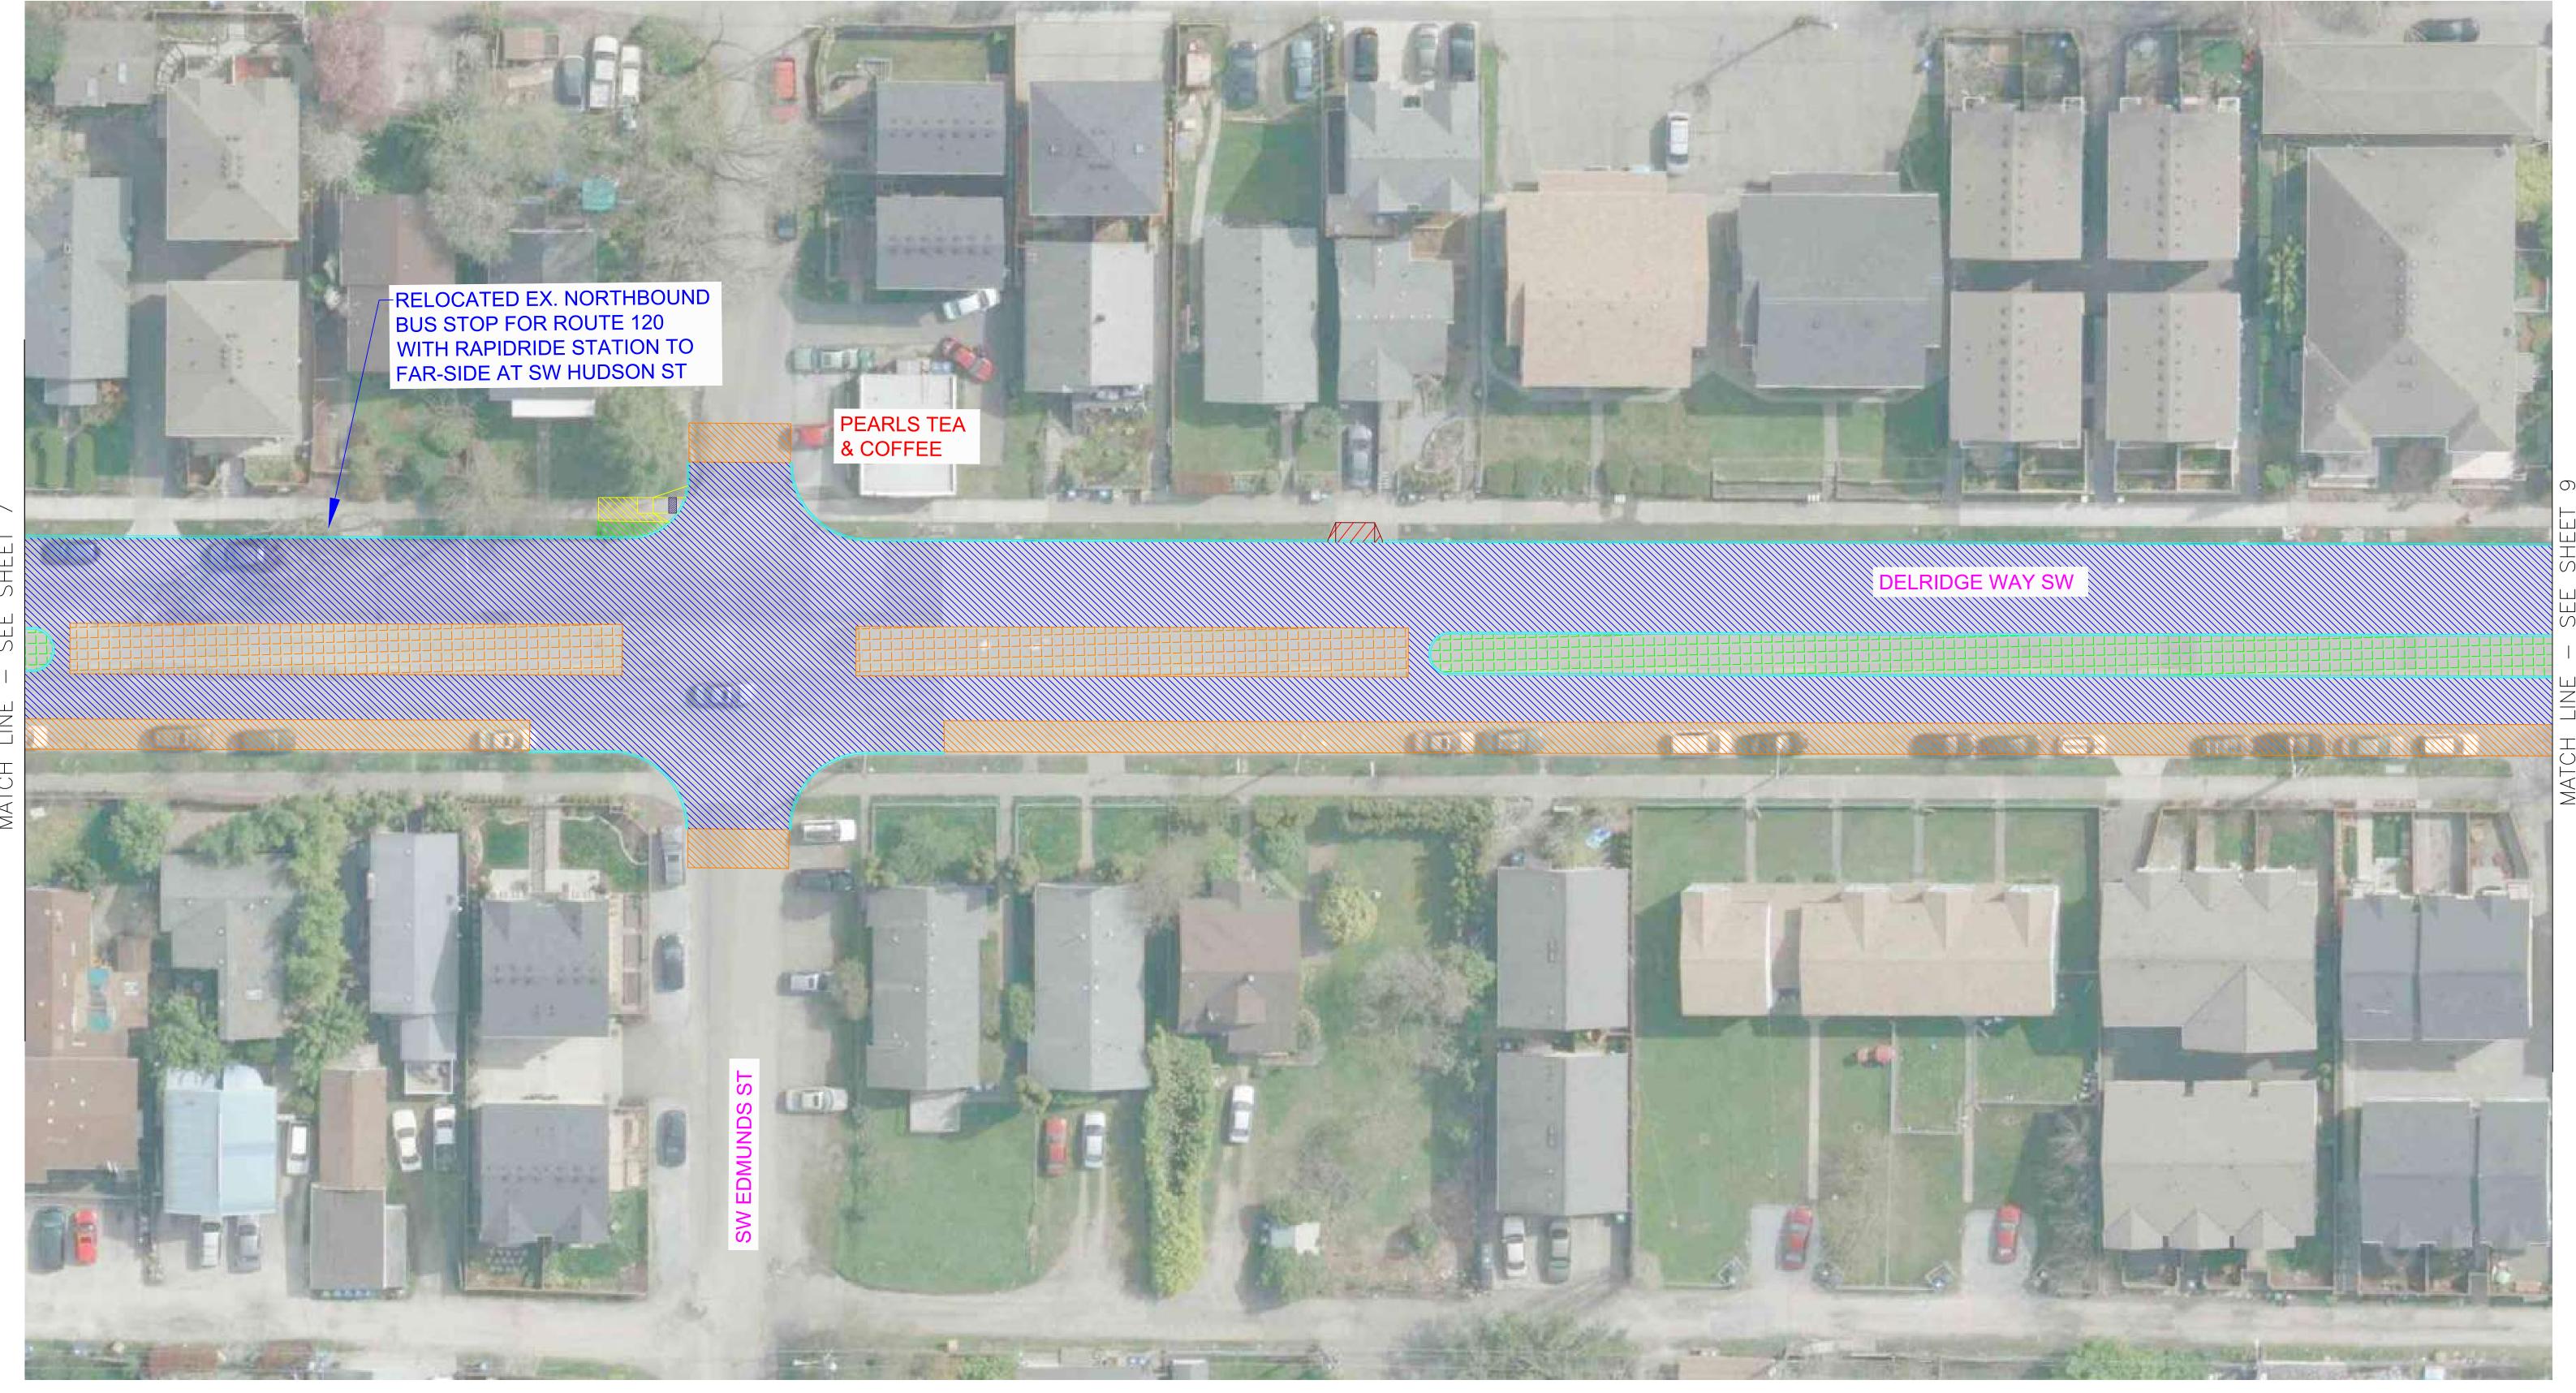




ASPHALT FULL DEPTH CONCRETE DRIVEWAY REPLACEMENT


CONCRETE STREET ASPHALT OVERLAY/SPOT REPLACEMENT

LANDSCAPING SIDEWALK

PLANTED MEDIAN RAPIDRIDE STATION

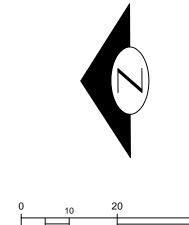

DELRIDGE WAY SW - RAPIDRIDE H LINE 8 OF 32

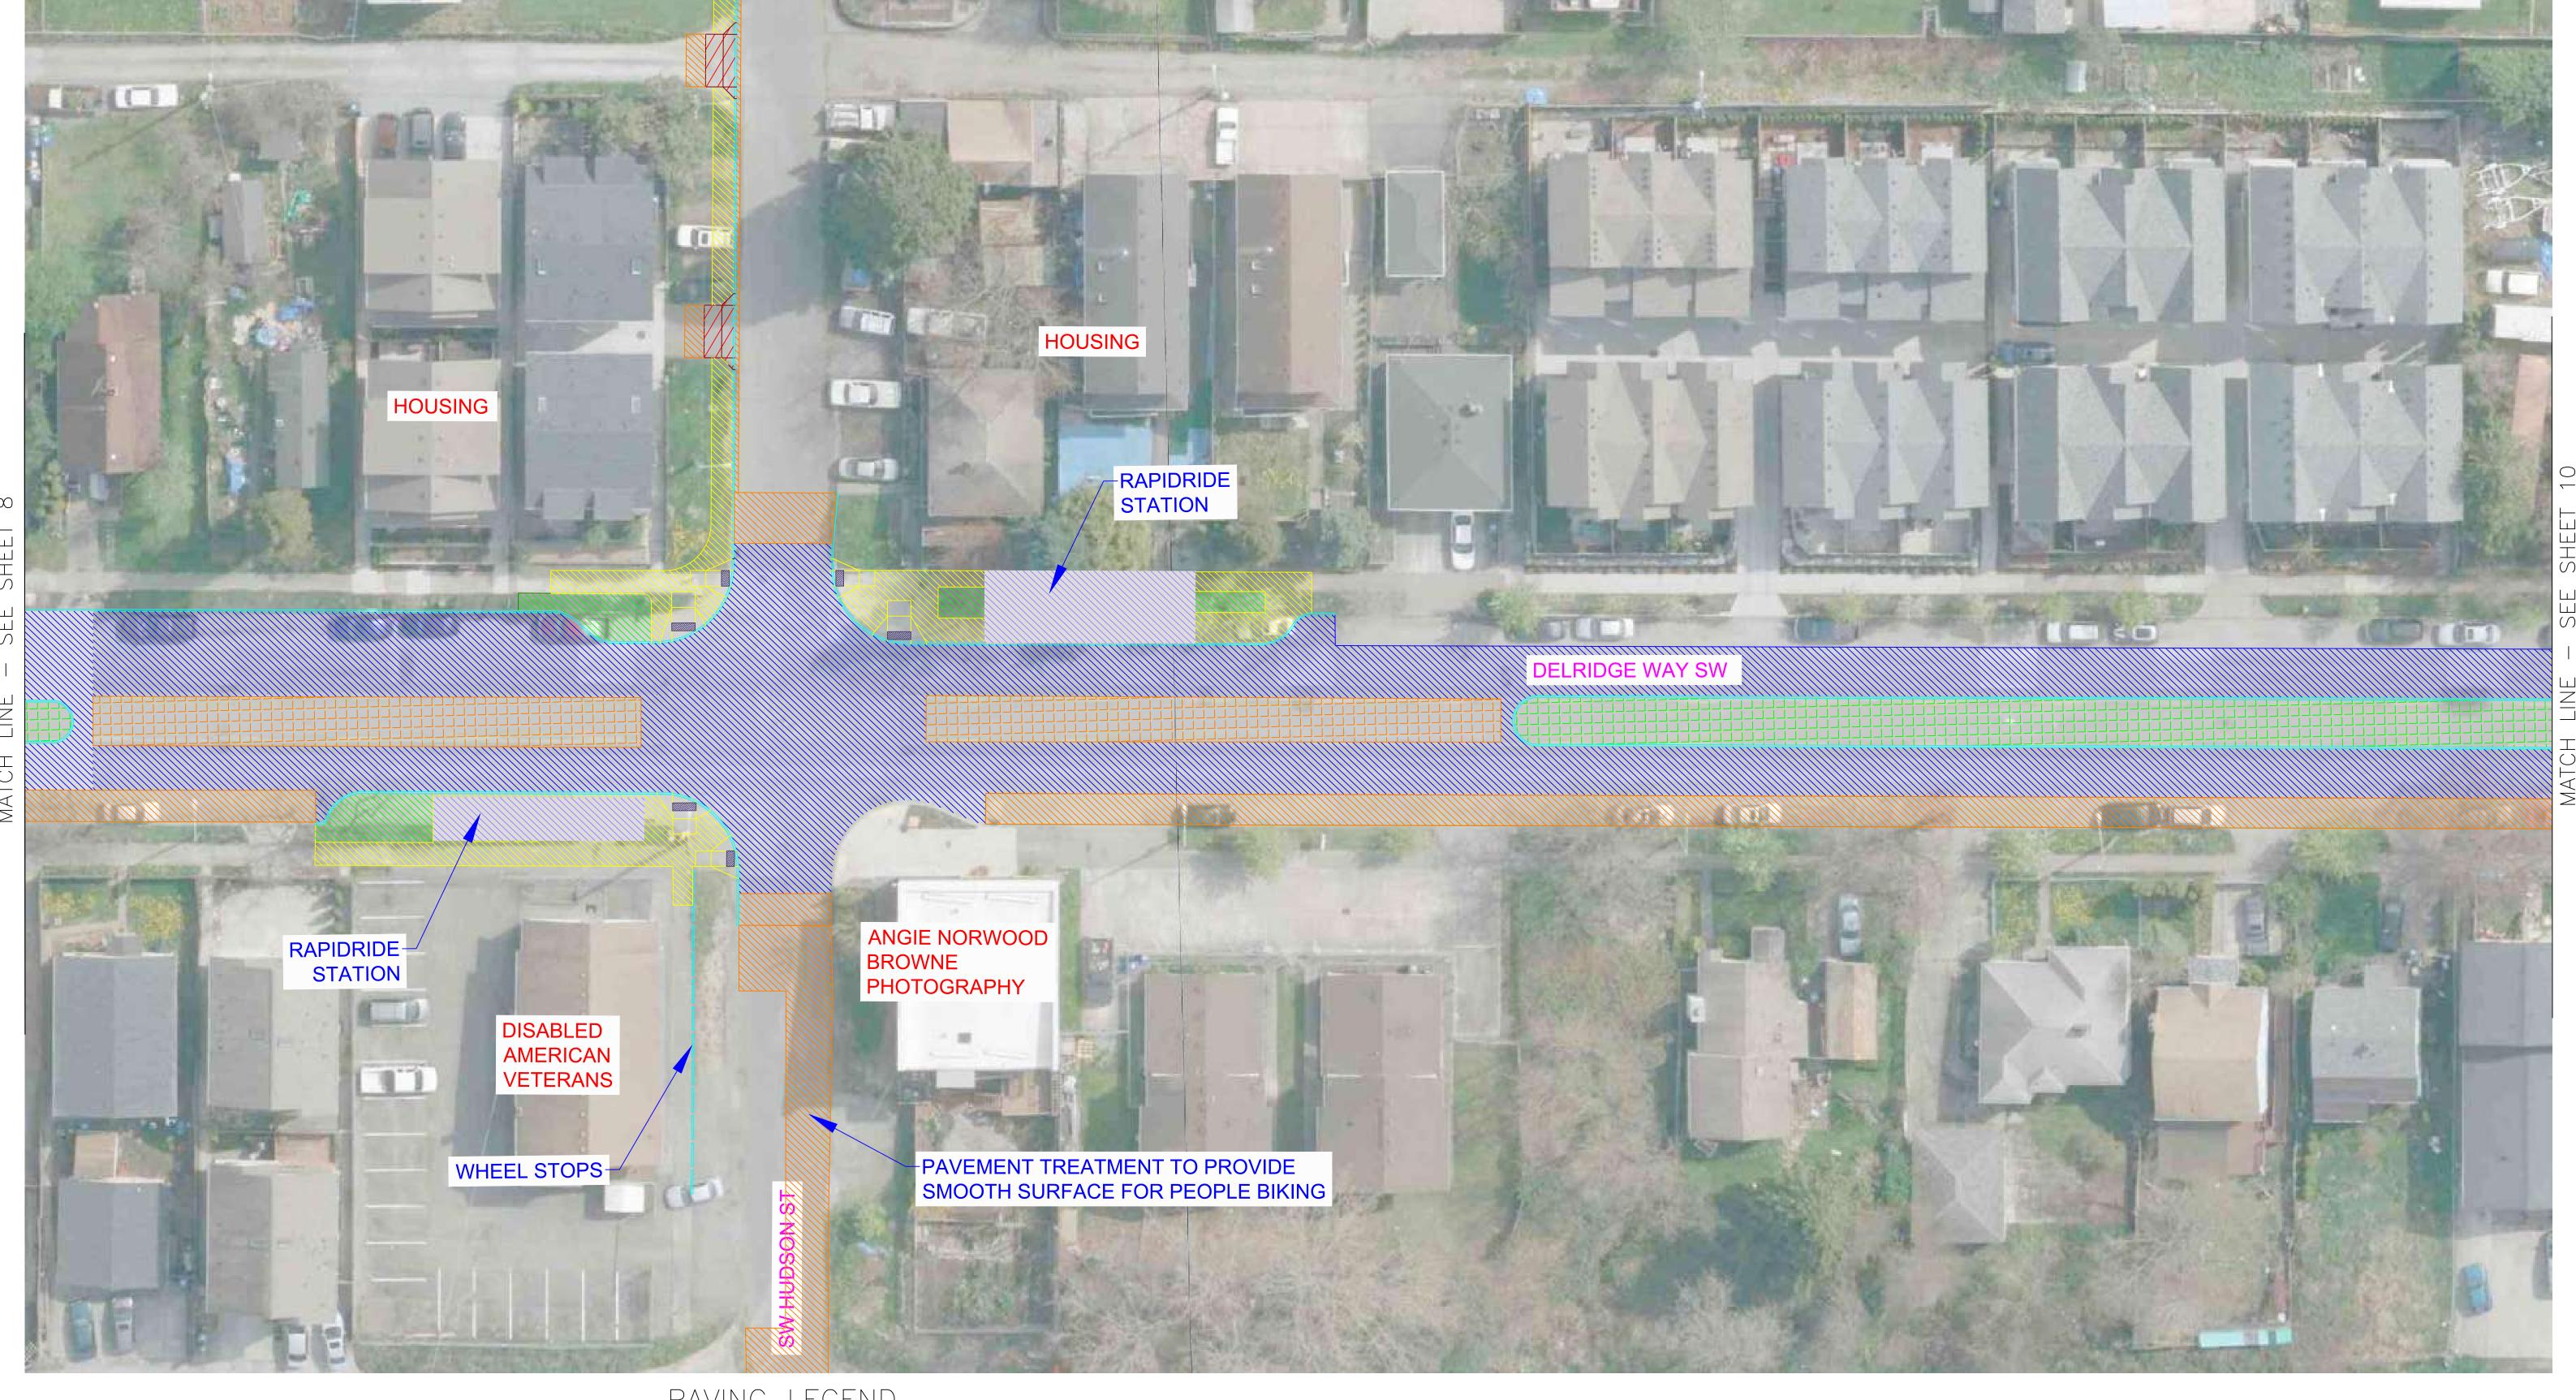




PLANTED MEDIAN

ASPHALT FULL DEPTH CONCRETE DRIVEWAY REPLACEMENT ASPHALT OVERLAY/SPOT REPLACEMENT SIDEWALK

RAPIDRIDE STATION

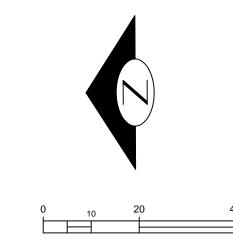

DELRIDGE WAY SW - RAPIDRIDE H LINE 9 OF 32






ASPHALT FULL DEPTH CONCRETE DRIVEWAY REPLACEMENT


CONCRETE STREET ASPHALT OVERLAY/SPOT REPLACEMENT

LANDSCAPING SIDEWALK

PLANTED MEDIAN RAPIDRIDE STATION

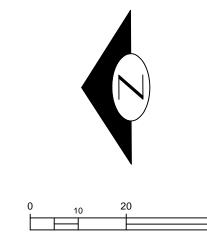

DELRIDGE WAY SW - RAPIDRIDE H LINE 10 OF 32

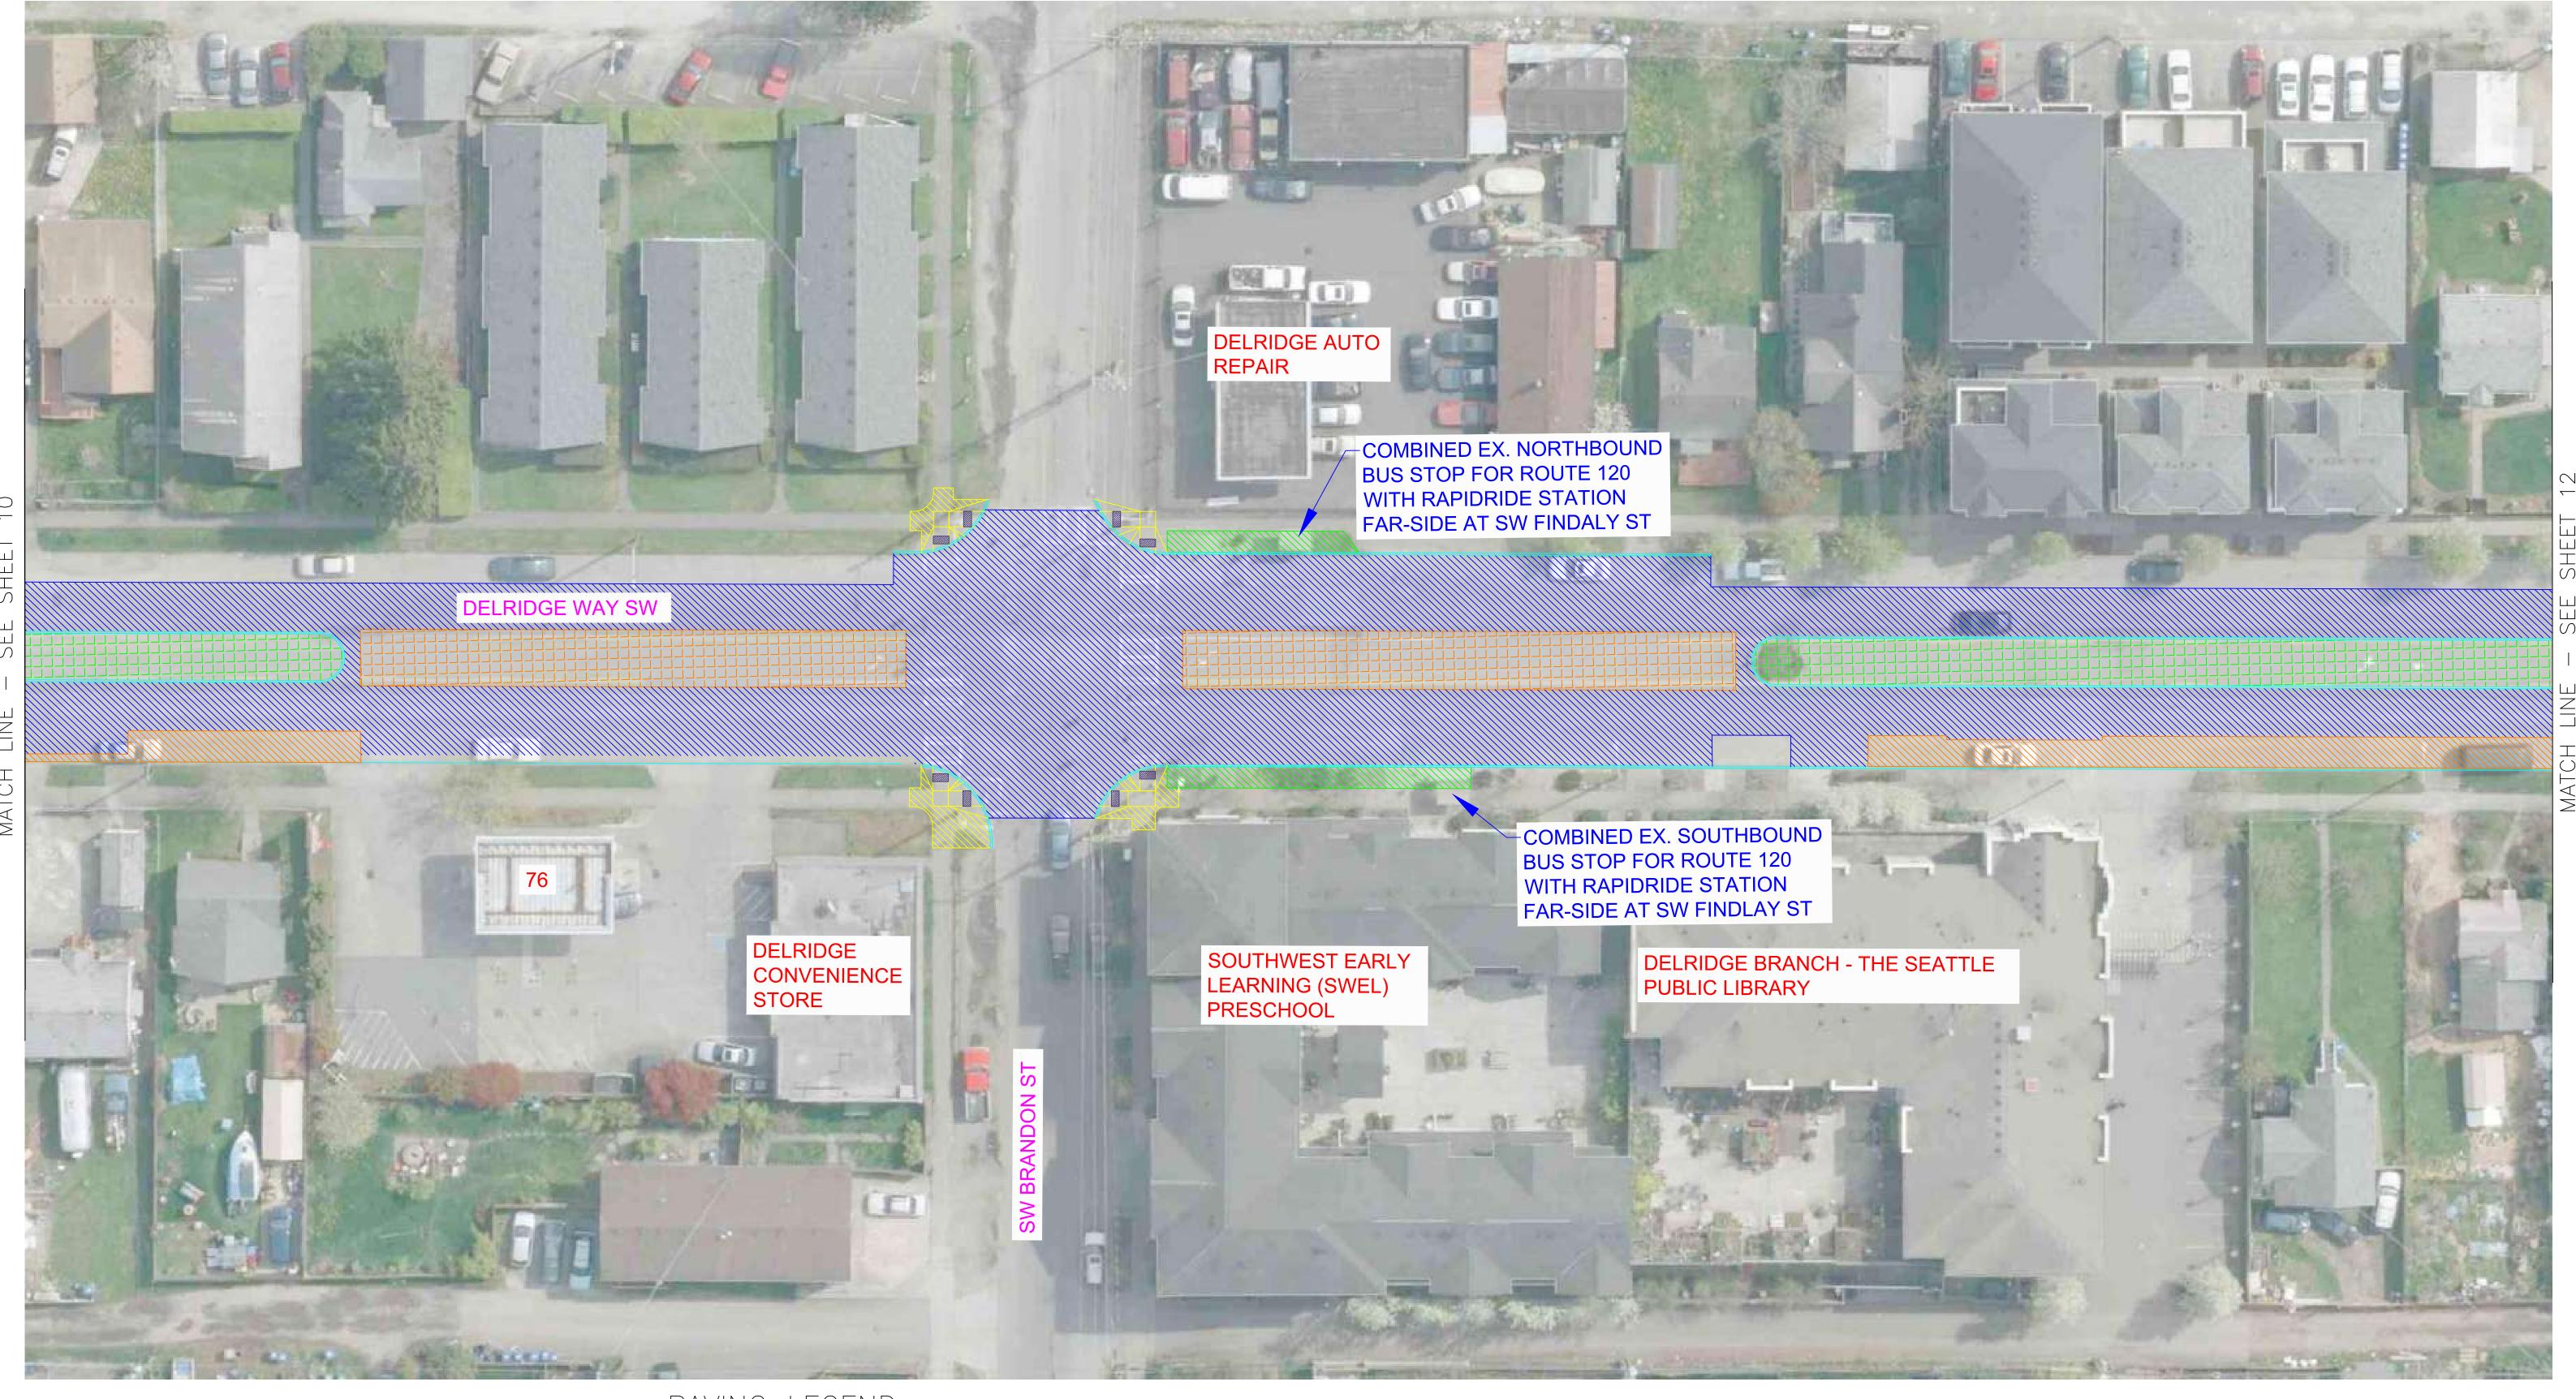




ASPHALT FULL DEPTH CONCRETE DRIVEWAY
REPLACEMENT


CONCRETE STREET ASPHALT OVERLAY/SPOT REPLACEMENT

LANDSCAPING SIDEWALK

PLANTED MEDIAN RAPIDRIDE STATION

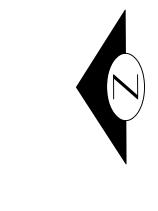

DELRIDGE WAY SW - RAPIDRIDE H LINE 11 OF 32

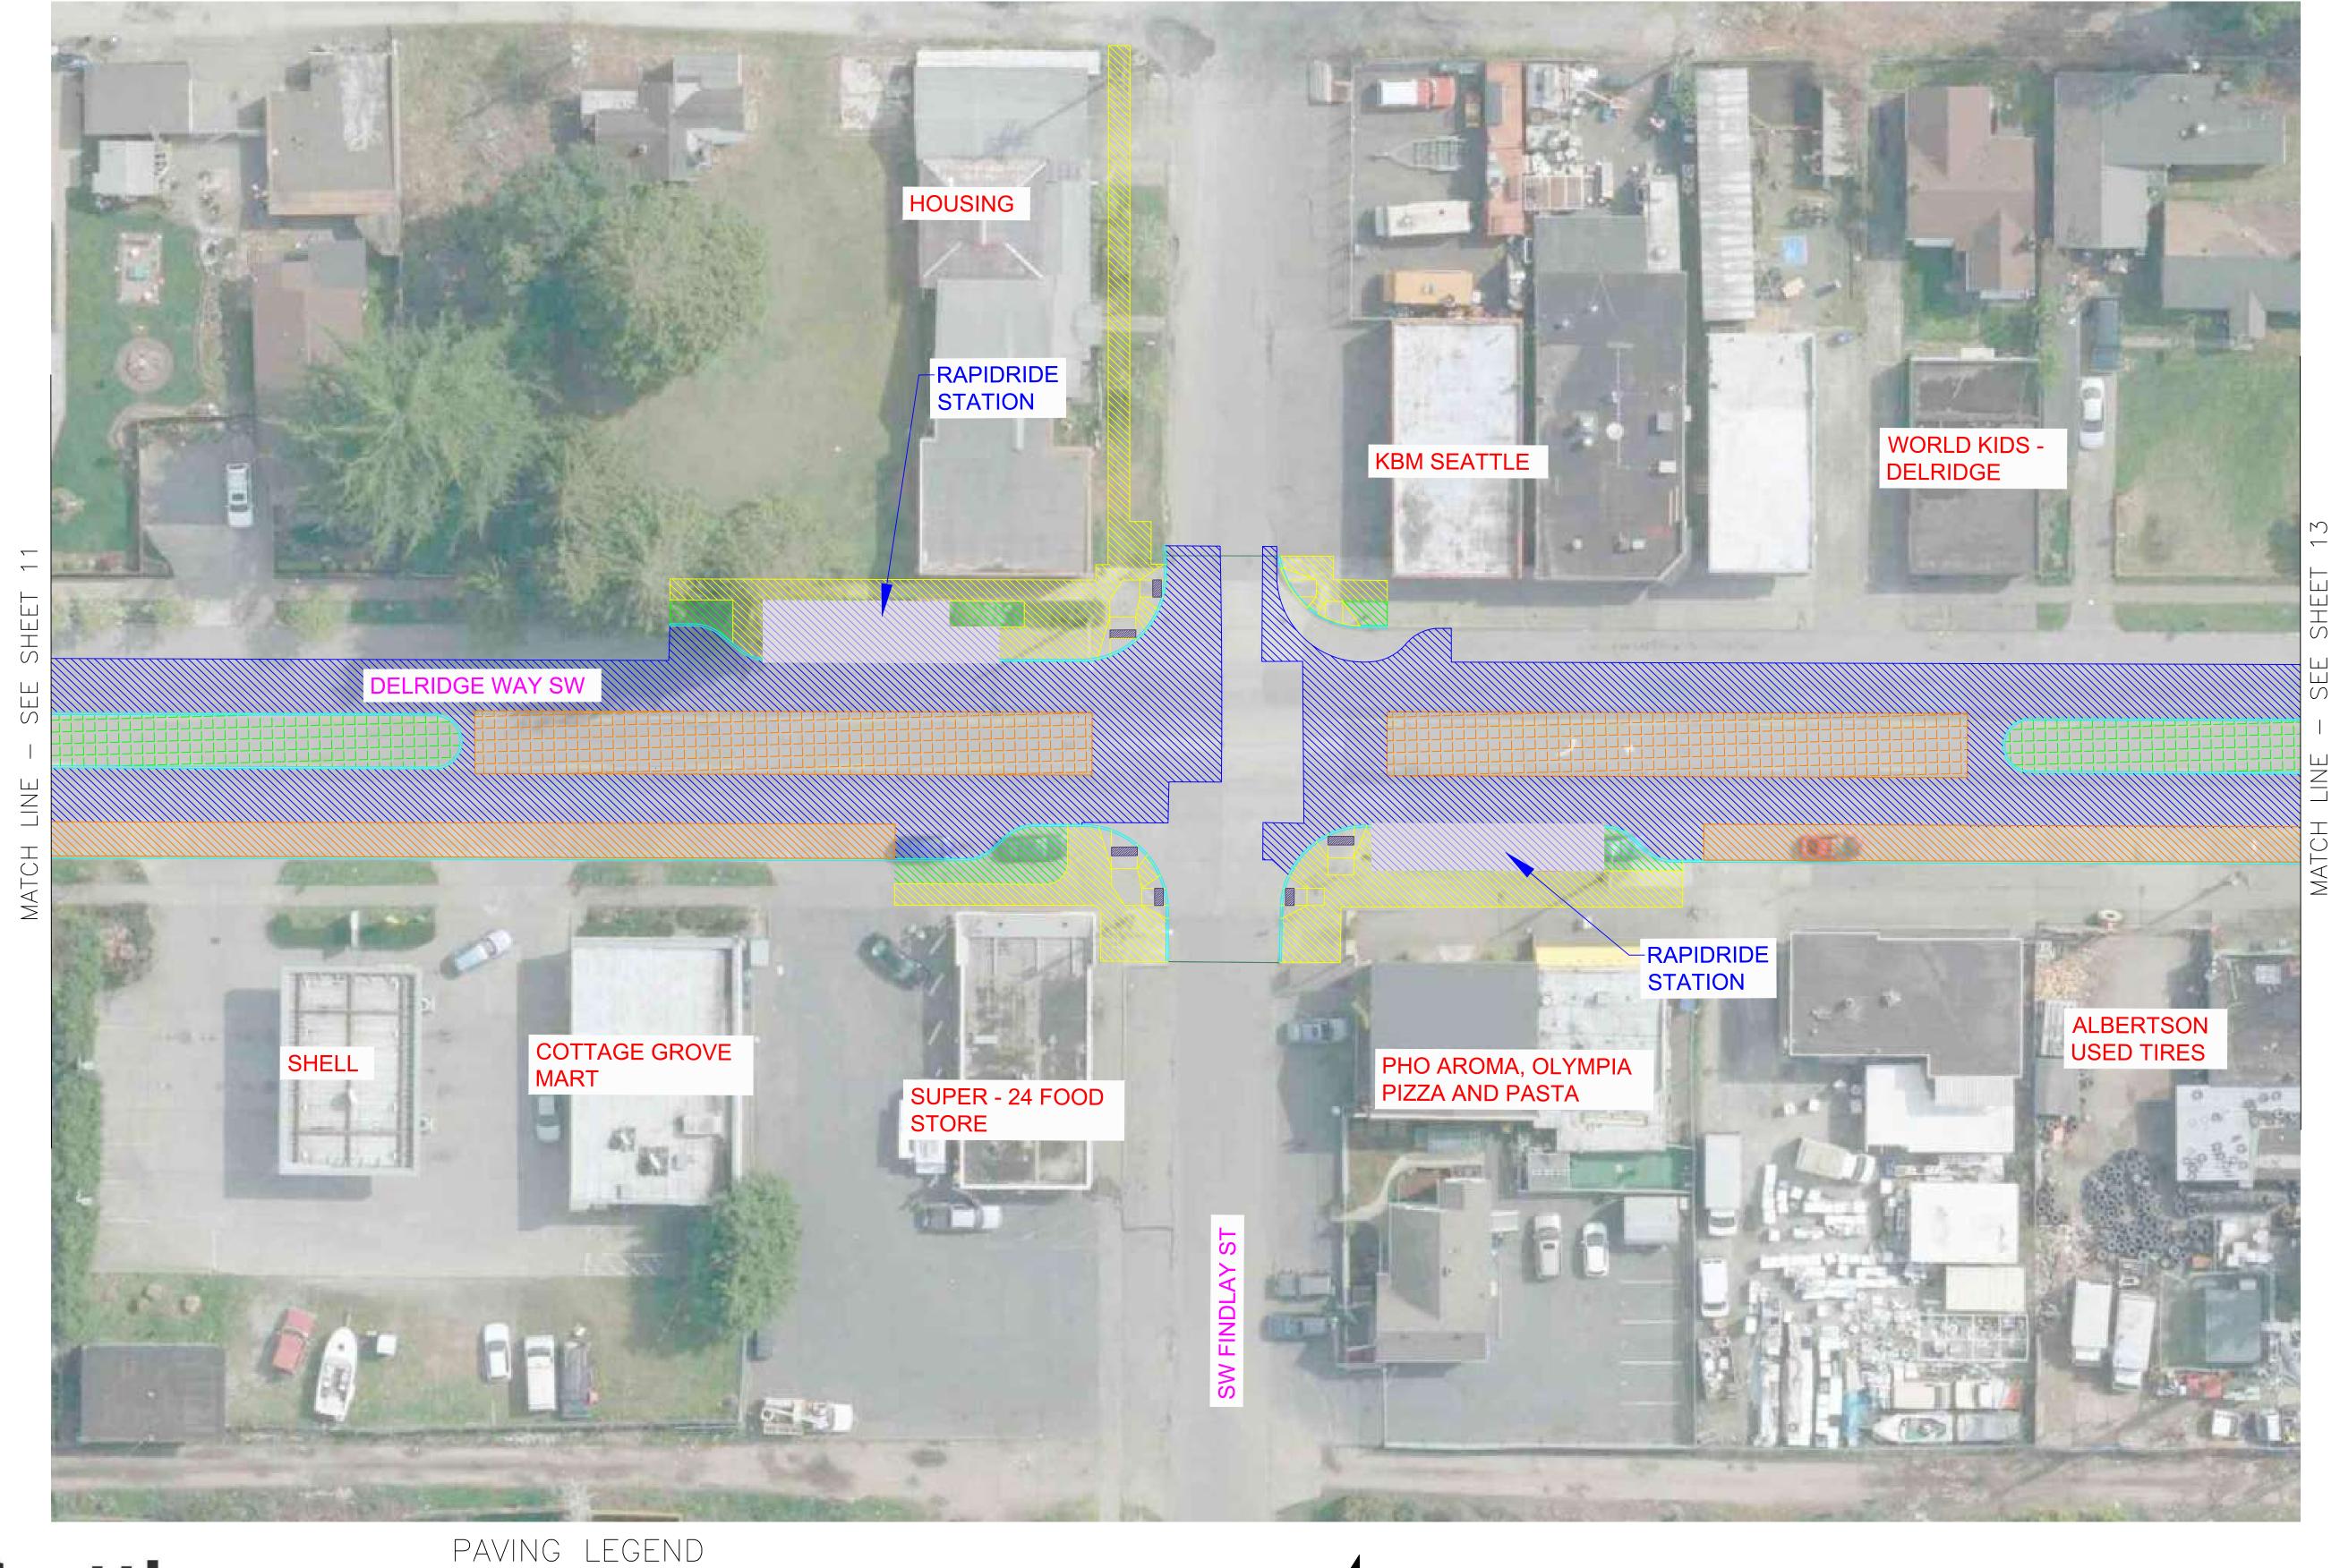




PLANTED MEDIAN


ASPHALT FULL DEPTH CONCRETE DRIVEWAY REPLACEMENT ASPHALT OVERLAY/SPOT REPLACEMENT CONCRETE STREET

SIDEWALK

RAPIDRIDE STATION

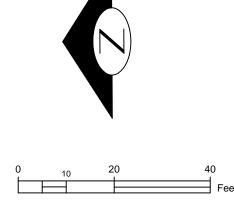

DELRIDGE WAY SW - RAPIDRIDE H LINE 12 OF 32

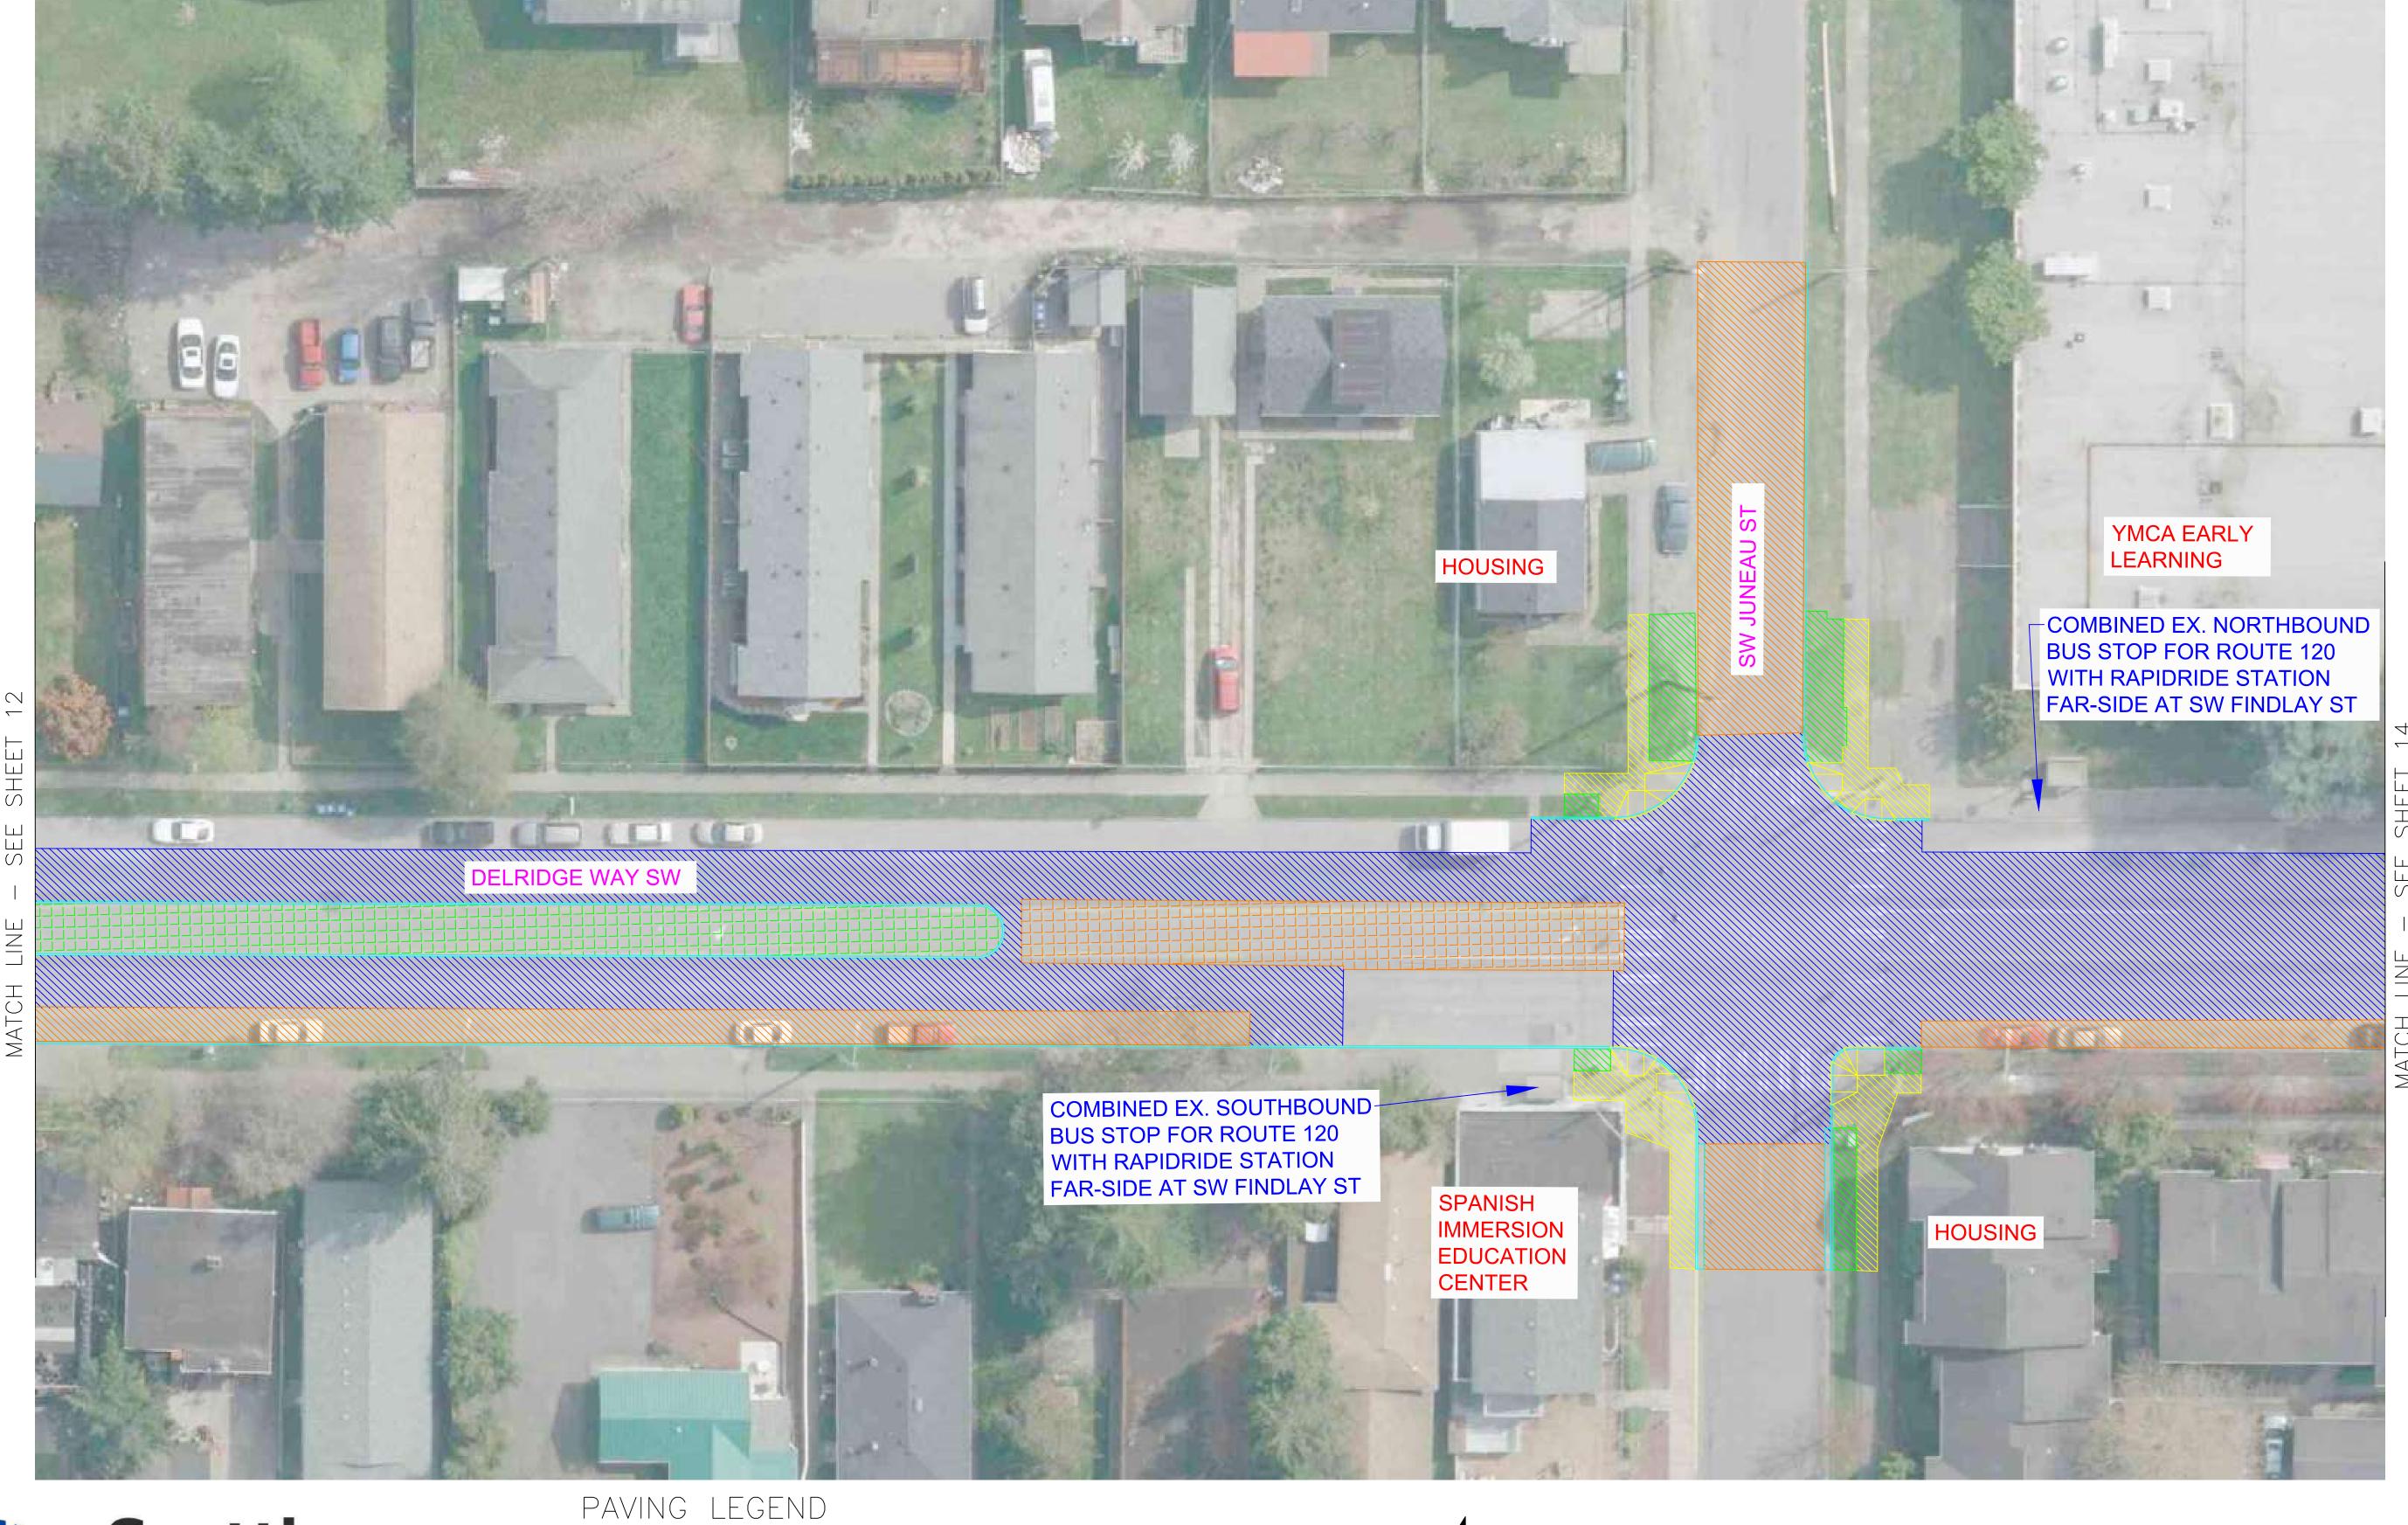




ASPHALT FULL DEPTH CONCRETE DRIVEWAY REPLACEMENT

CONCRETE STREET ASPHALT OVERLAY/SPOT REPLACEMENT

LANDSCAPING SIDEWALK

PLANTED MEDIAN RAPIDRIDE STATION

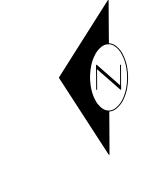

DELRIDGE WAY SW — RAPIDRIDE H LINE 13 OF 32






PLANTED MEDIAN

ASPHALT FULL DEPTH CONCRETE DRIVEWAY REPLACEMENT CONCRETE STREET ASPHALT OVERLAY/SPOT REPLACEMENT SIDEWALK


RAPIDRIDE STATION

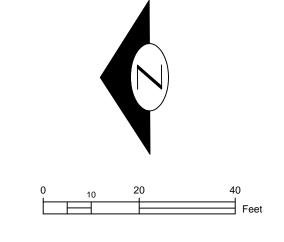

DELRIDGE WAY SW - RAPIDRIDE H LINE 14 OF 32





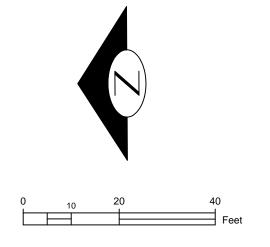


DELRIDGE WAY SW - RAPIDRIDE H LINE 15 OF 32





PLANTED MEDIAN


RAPIDRIDE STATION

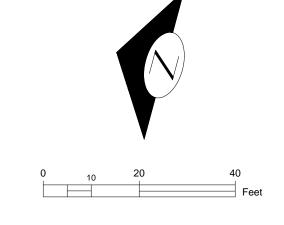

DELRIDGE WAY SW - RAPIDRIDE H LINE 16 OF 32





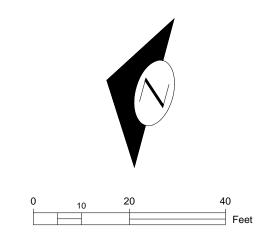


DELRIDGE WAY SW - RAPIDRIDE H LINE 17 OF 32






PLANTED MEDIAN RAPIDRIDE STATION

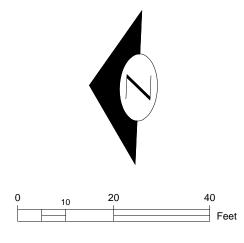


DELRIDGE WAY SW - RAPIDRIDE H LINE 18 OF 32



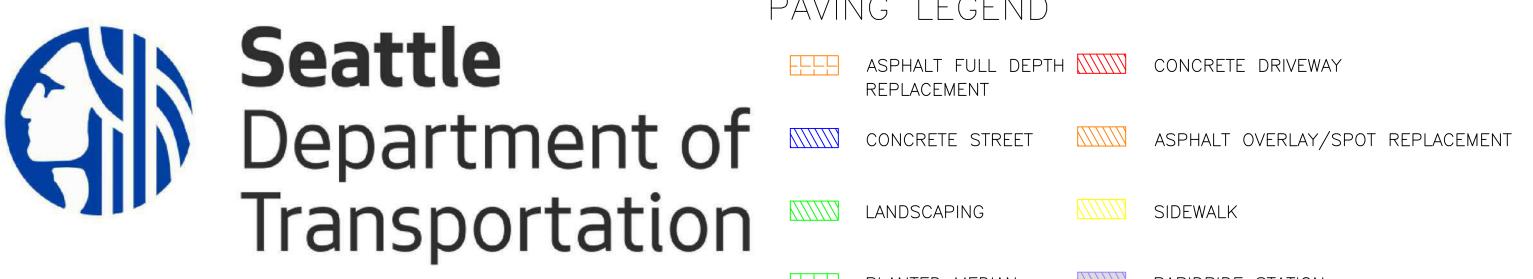


PLANTED MEDIAN

RAPIDRIDE STATION

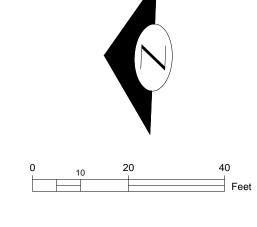


DELRIDGE WAY SW - RAPIDRIDE H LINE 19 OF 32




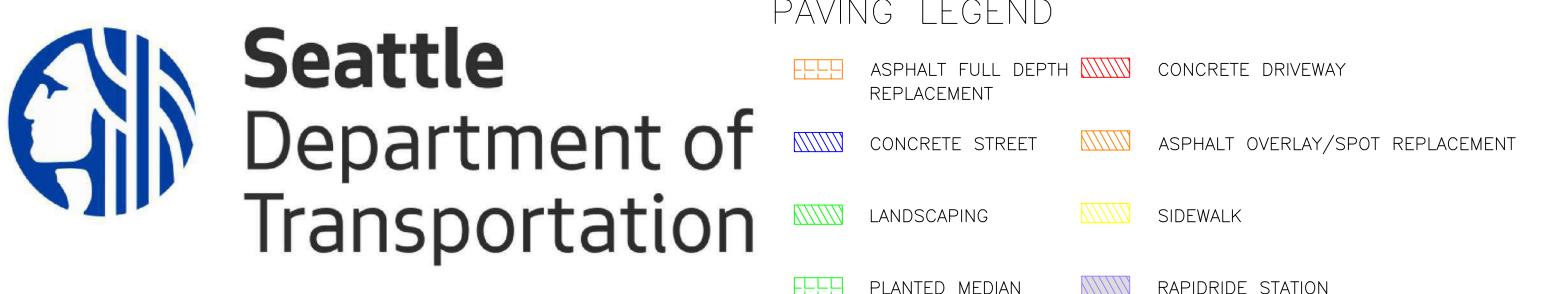

PLANTED MEDIAN RAPIDRIDE STATION

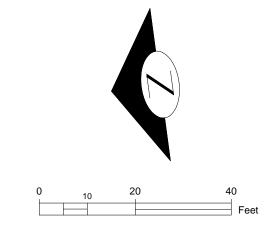


DELRIDGE WAY SW - RAPIDRIDE H LINE 20 OF 32

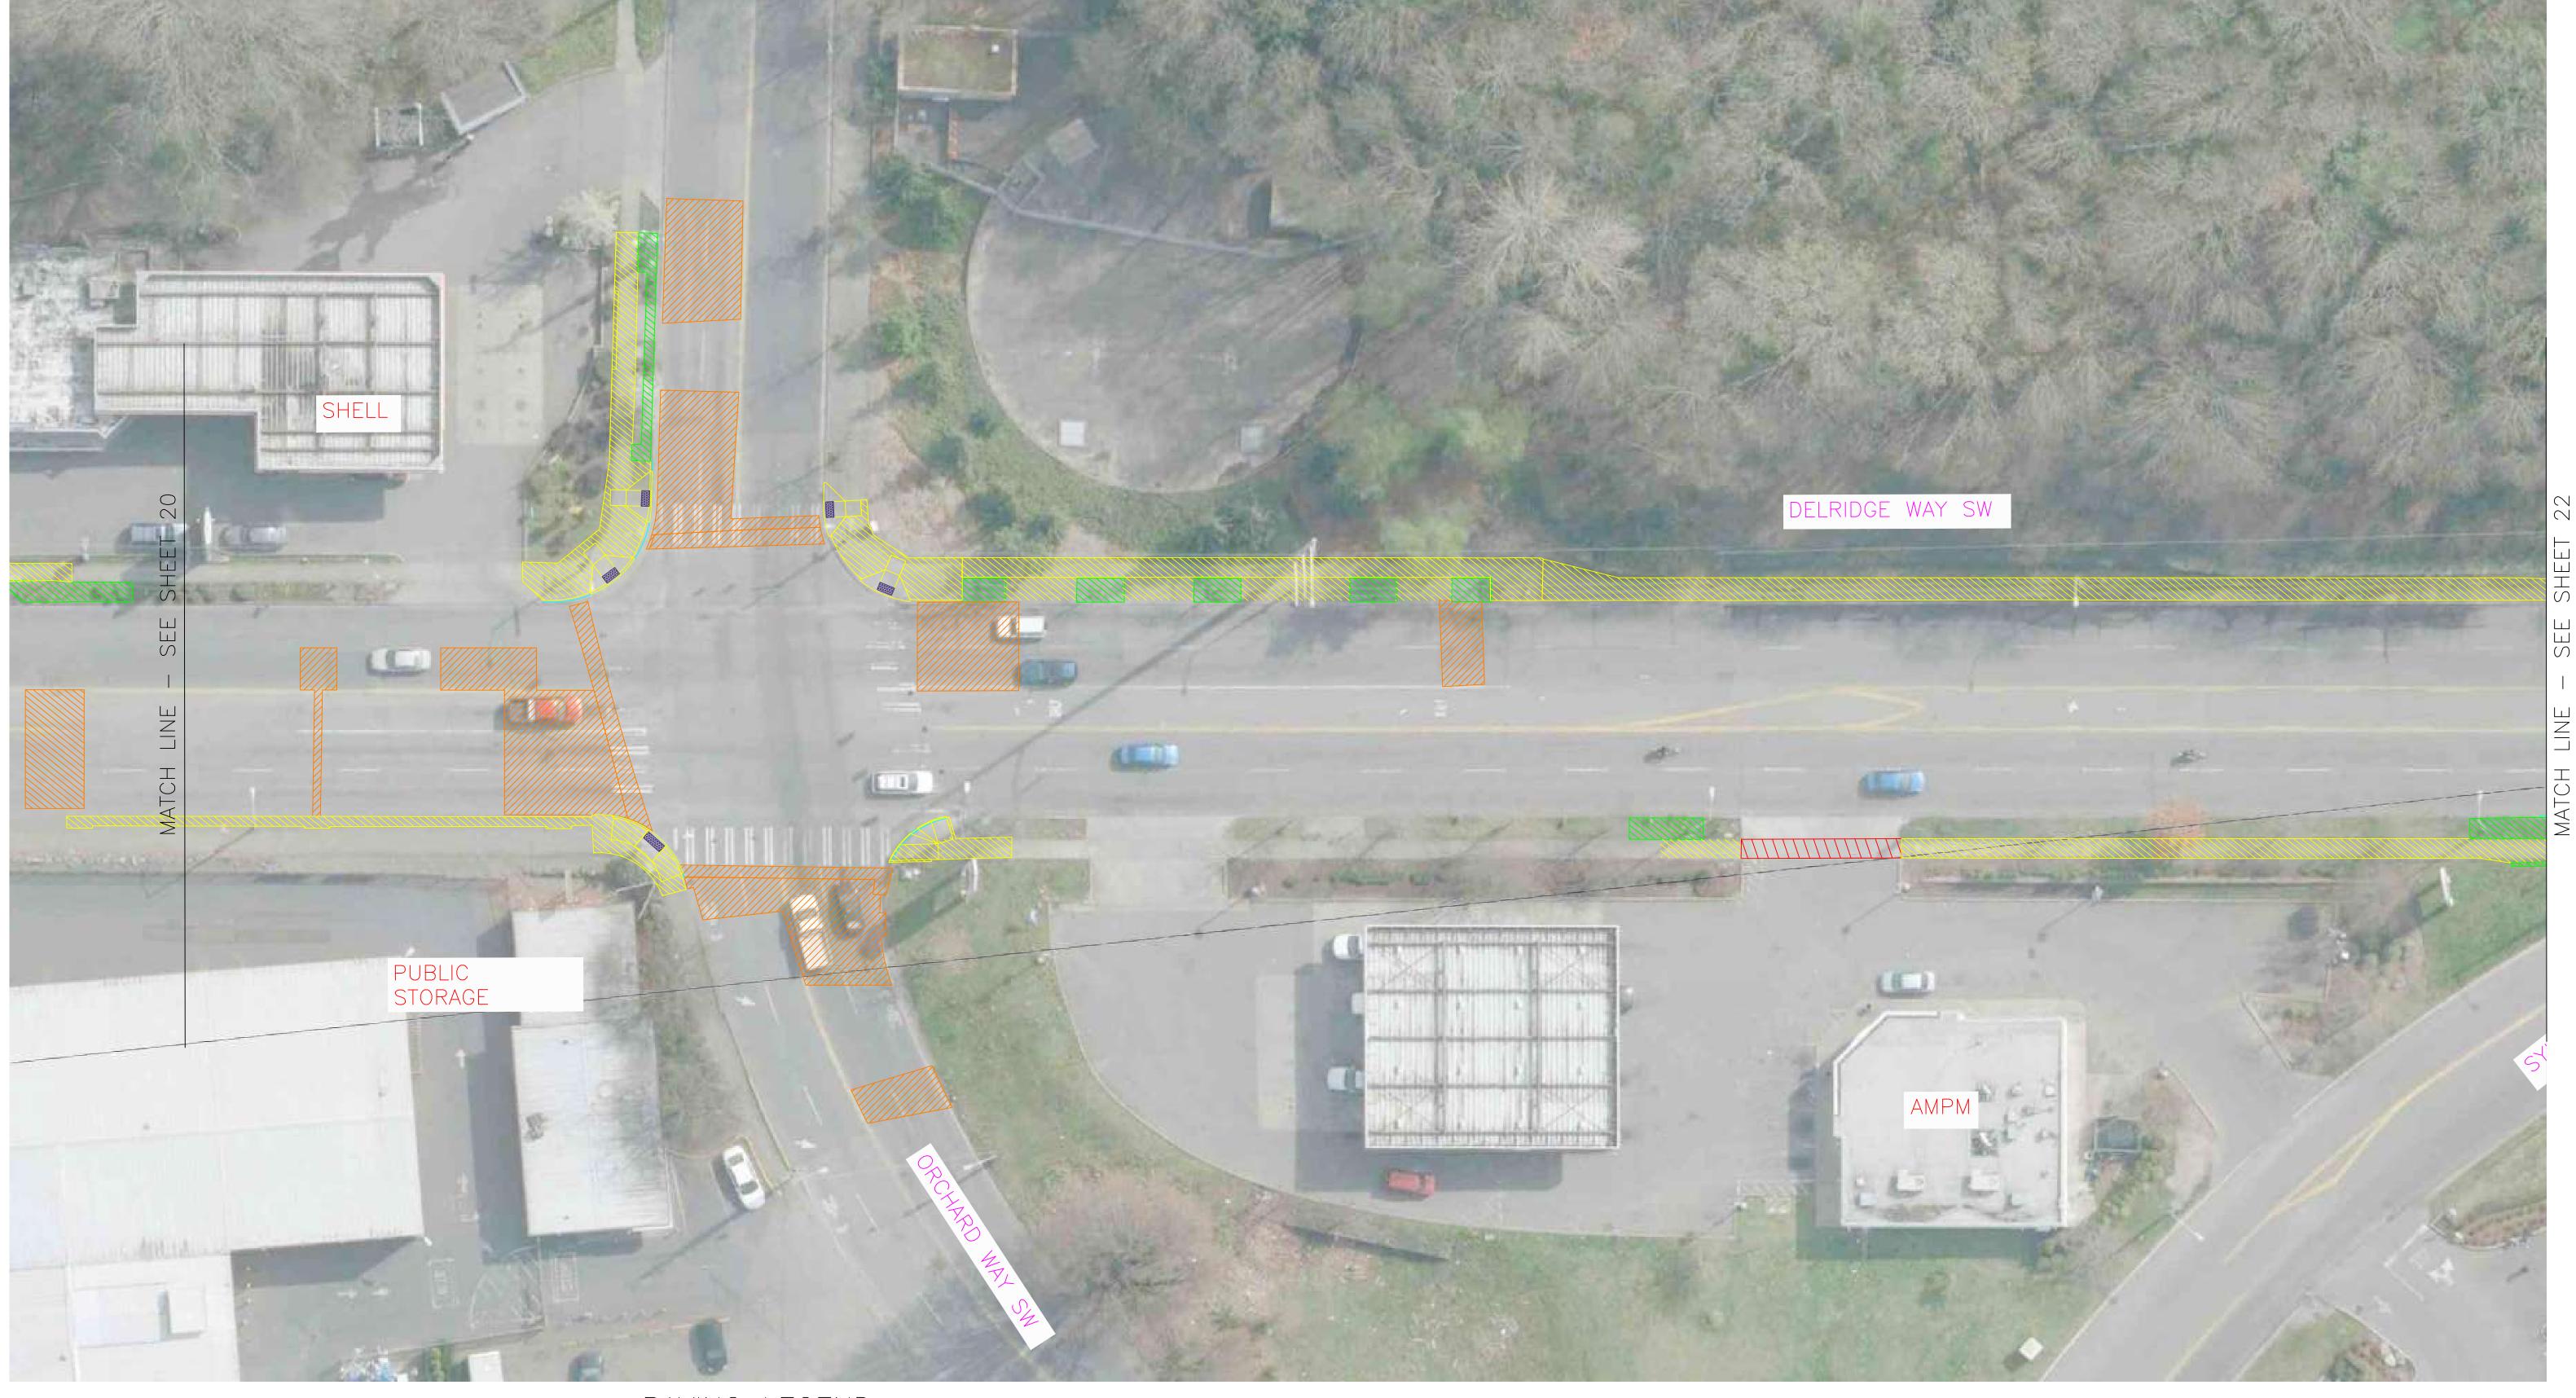



PLANTED MEDIAN

RAPIDRIDE STATION

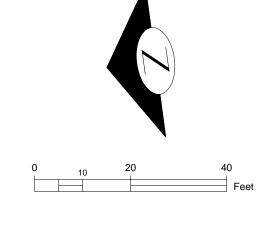

DELRIDGE WAY SW - RAPIDRIDE H LINE 21 OF 32





Seattle Department of CONCRETE STRE Transportation PAVING LEGE ASPHALT FULL REPLACEMENT CONCRETE STRE LANDSCAPING


PAVING LEGEND

ASPHALT FULL DEPTH CONCRETE DRIVEWAY REPLACEMENT CONCRETE STREET ASPHALT OVERLAY/SPOT REPLACEMENT

SIDEWALK


PLANTED MEDIAN


RAPIDRIDE STATION

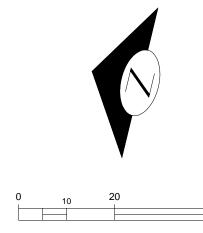

DELRIDGE WAY SW - RAPIDRIDE H LINE 22 OF 32



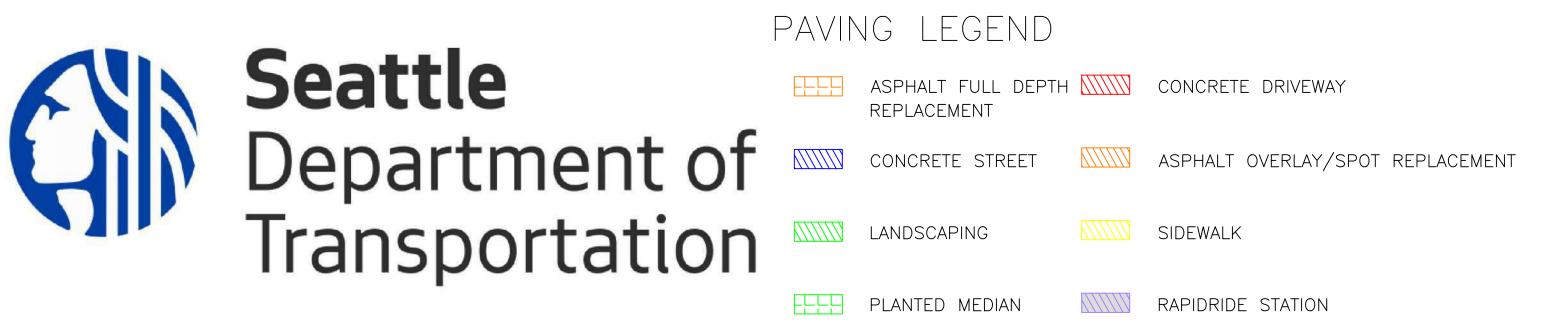

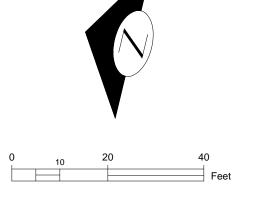

DELRIDGE WAY SW - RAPIDRIDE H LINE 23 OF 32





ASPHALT FULL DEPTH CONCRETE DRIVEWAY
REPLACEMENT

CONCRETE STREET


ASPHALT OVERLAY/SPOT REPLACEMENT

LANDSCAPING

PLANTED MEDIAN


RAPIDRIDE STATION

SIDEWALK

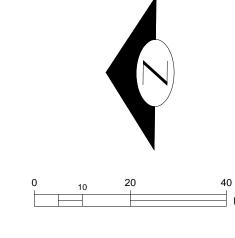


DELRIDGE WAY SW - RAPIDRIDE H LINE 24 OF 32



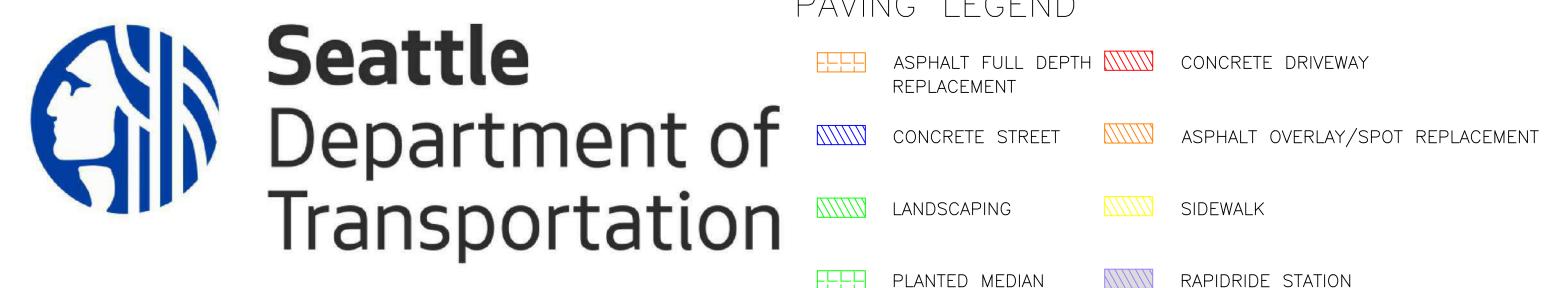


PLANTED MEDIAN RAPIDRIDE STATION

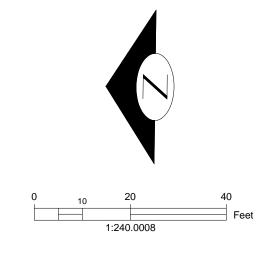


DELRIDGE WAY SW - RAPIDRIDE H LINE 25 OF 32



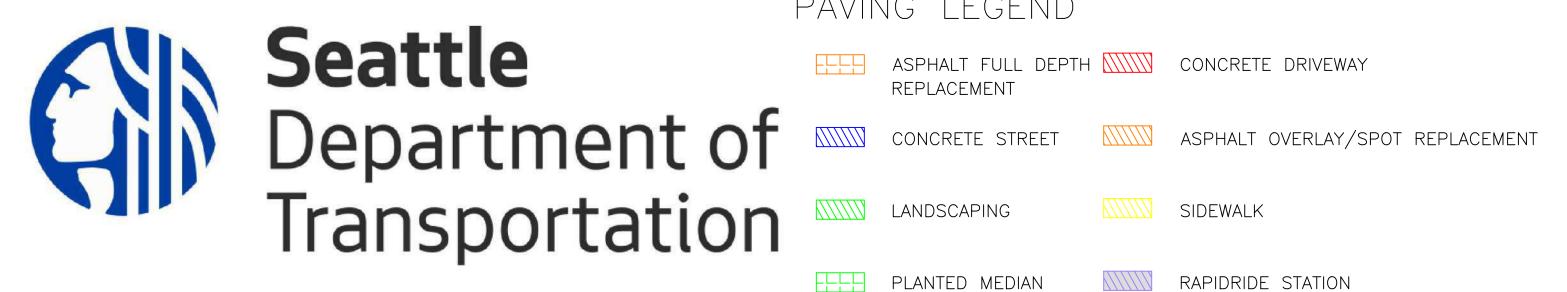



PLANTED MEDIAN RAPIDRIDE STATION

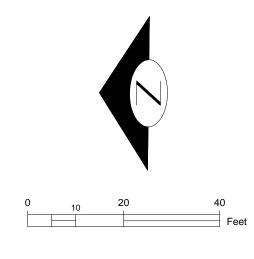

DELRIDGE WAY SW - RAPIDRIDE H LINE 26 OF 32



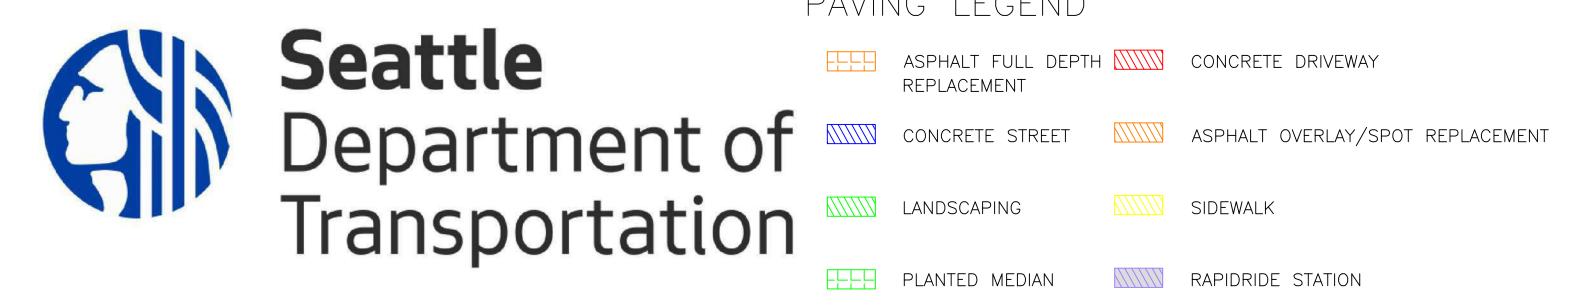

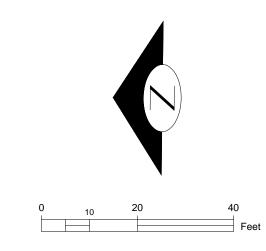

DELRIDGE WAY SW - RAPIDRIDE H LINE 27 OF 32






ASPHALT FULL DEPTH CONCRETE DRIVEWAY REPLACEMENT

CONCRETE STREET ASPHALT OVERLAY/SPOT REPLACEMENT

LANDSCAPING SIDEWALK

PLANTED MEDIAN RAPIDRIDE STATION

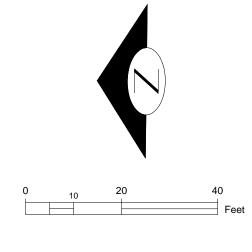

DELRIDGE WAY SW - RAPIDRIDE H LINE 28 OF 32






ASPHALT FULL DEPTH CONCRETE DRIVEWAY REPLACEMENT

CONCRETE STREET ASPHALT OVERLAY/SPOT REPLACEMENT


LANDSCAPING SIDEWALK

PLANTED MEDIAN RAPIDRIDE STATION

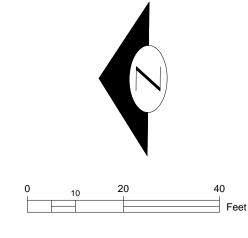


DELRIDGE WAY SW — RAPIDRIDE H LINE 29 OF 32



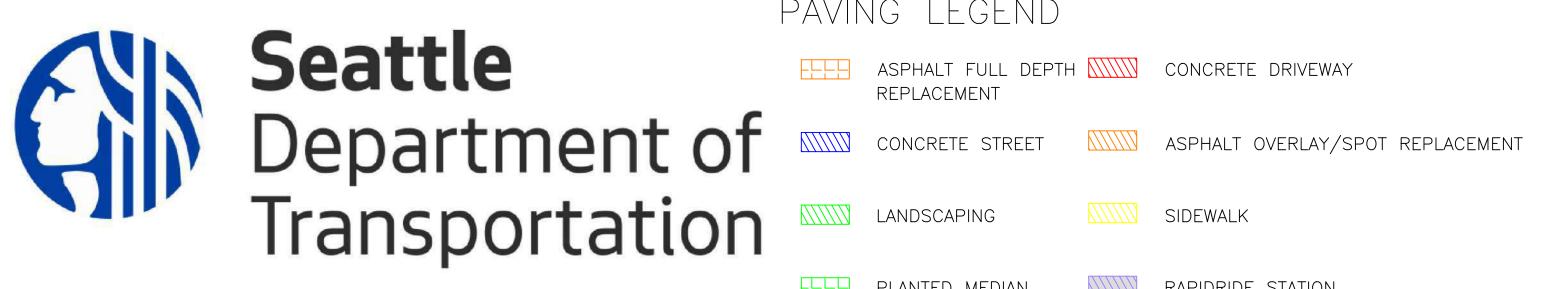

PLANTED MEDIAN RAPIDRIDE STATION

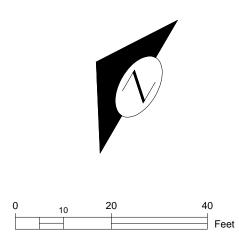

DELRIDGE WAY SW - RAPIDRIDE H LINE 30 OF 32





Seattle
Department of Transportation

PAVING LEGEND

ASPHALT FULL DEPTH CONCRETE DRIVEWAY
REPLACEMENT

CONCRETE STREET


ASPHALT OVERLAY/SPOT REPLACEMENT

LANDSCAPING

SIDEWALK

RAPIDRIDE STATION


PLANTED MEDIAN

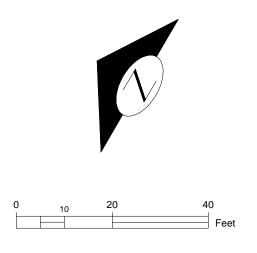

DELRIDGE WAY SW - RAPIDRIDE H LINE 31 OF 32





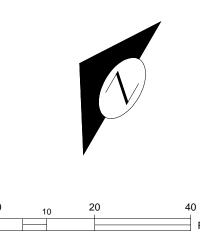

DELRIDGE WAY SW - RAPIDRIDE H LINE 32 OF 32